


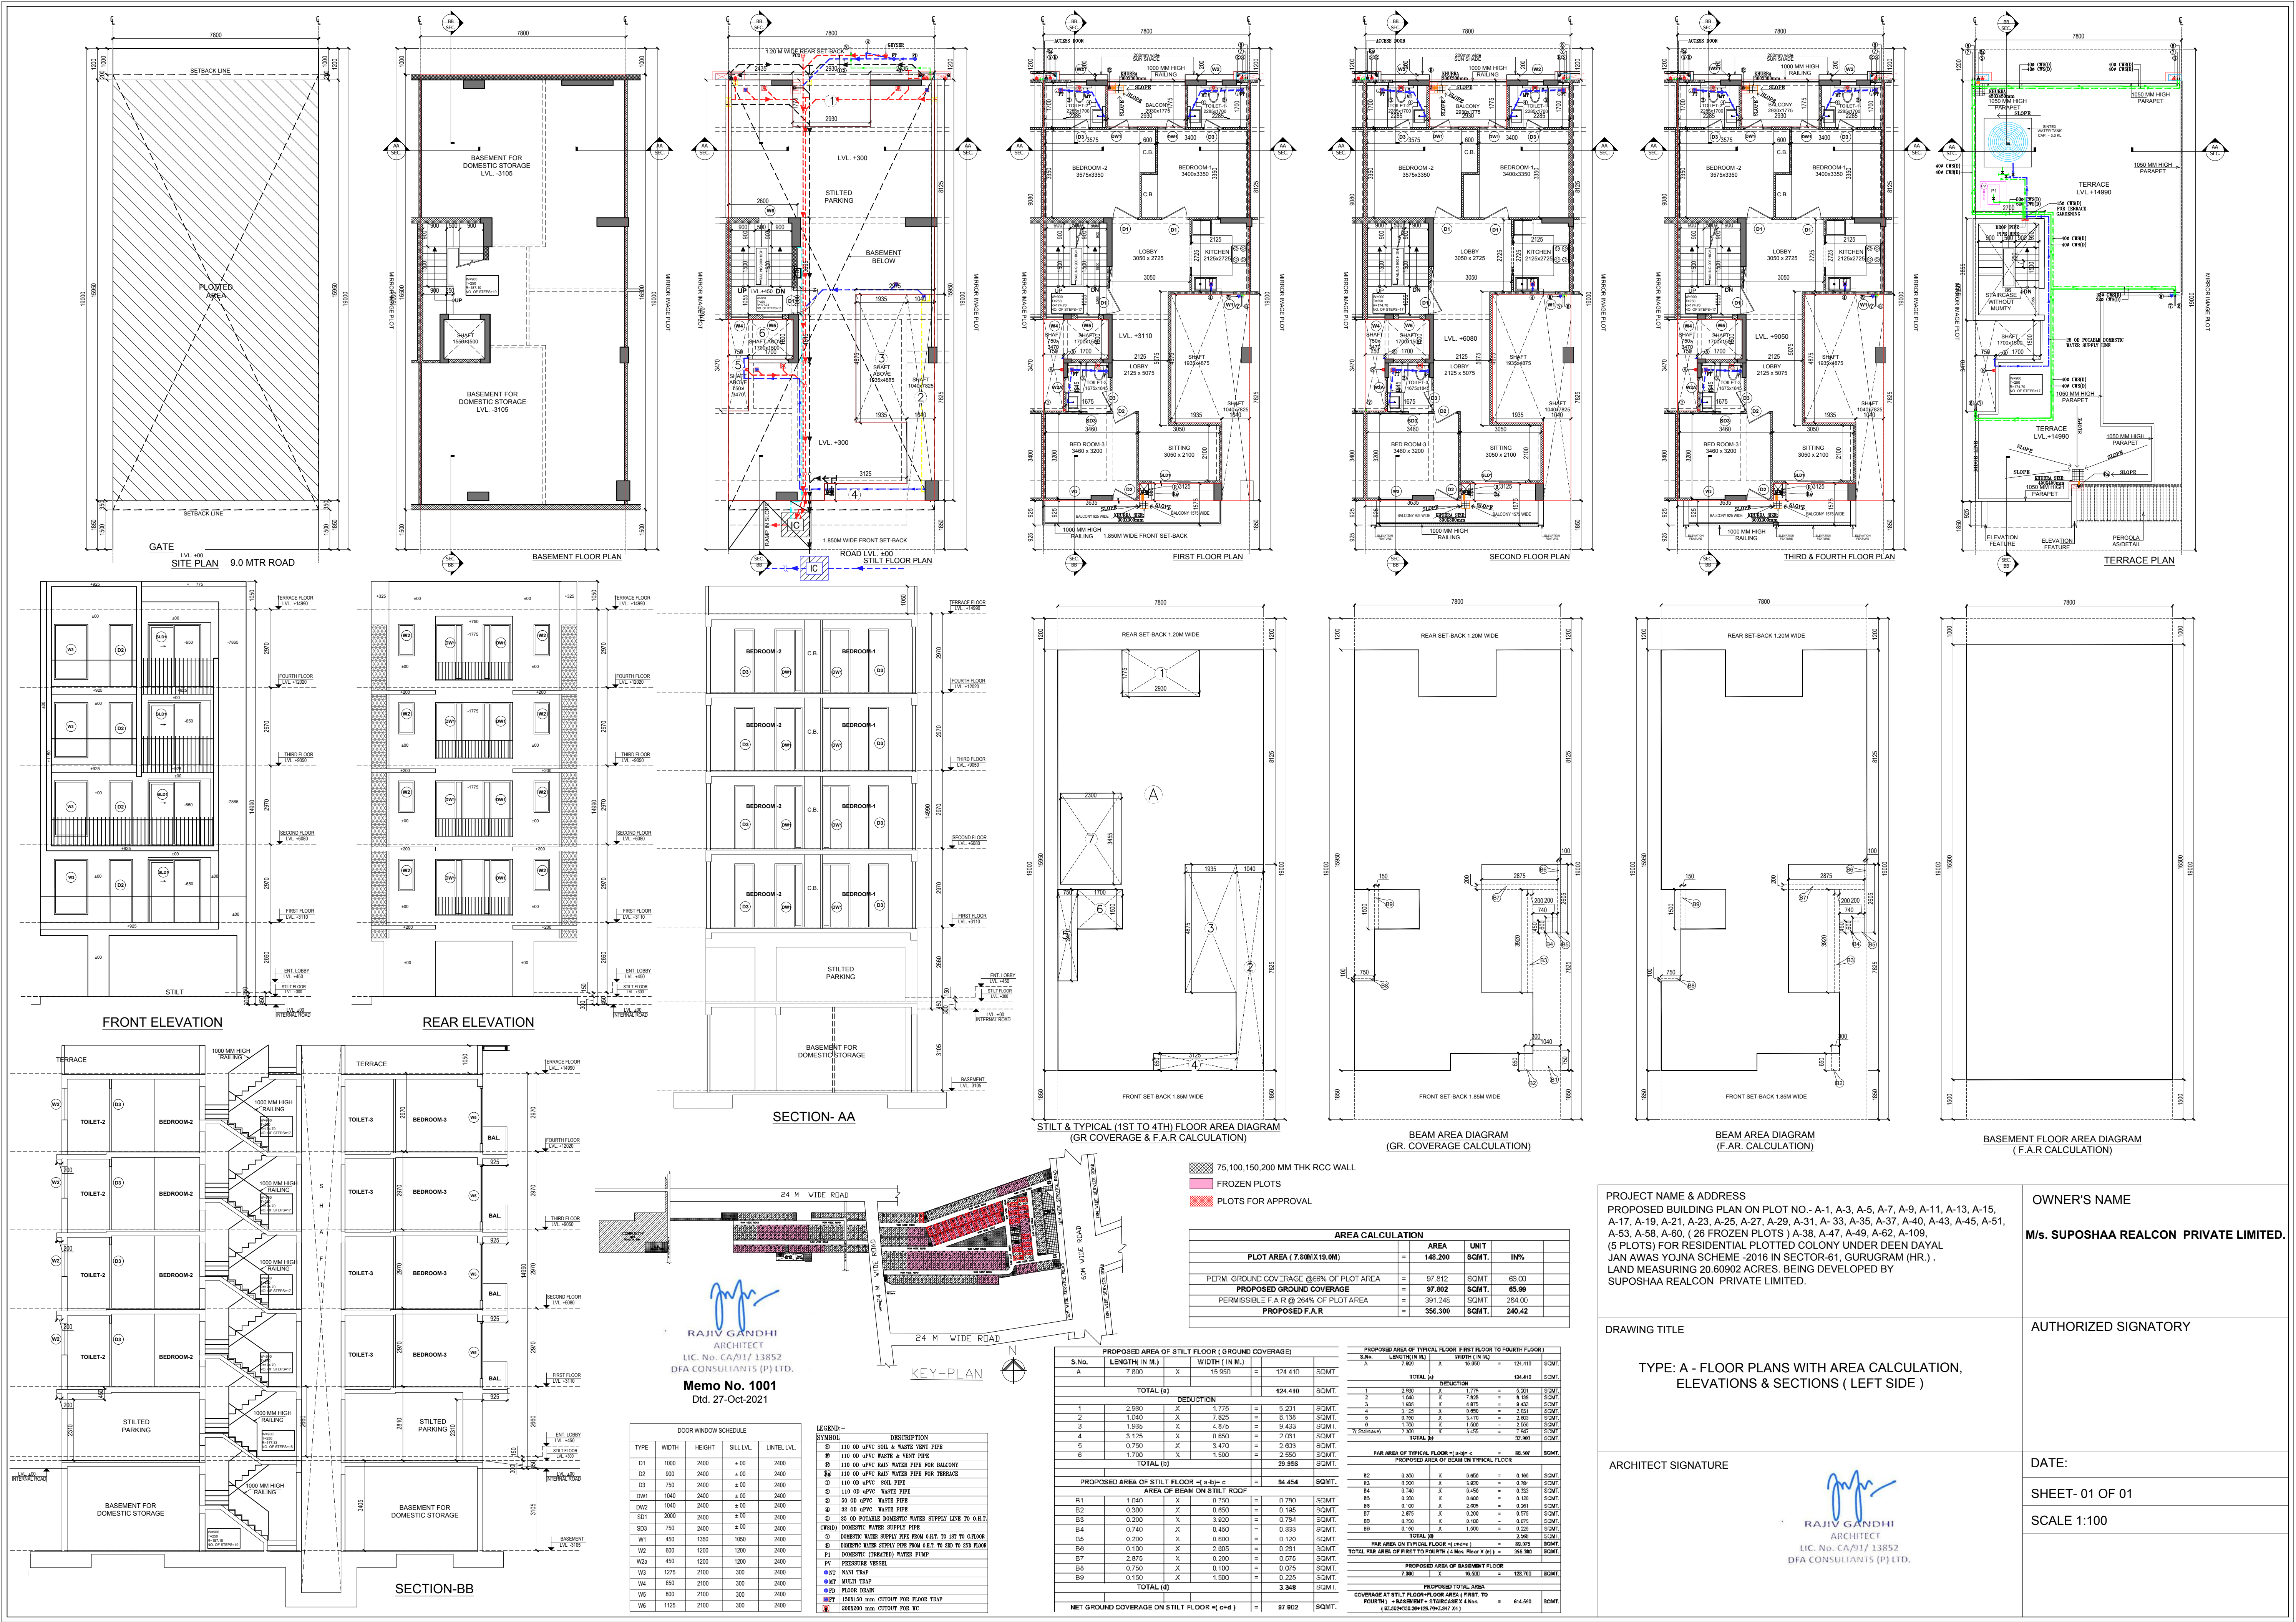

PROJECT NAME & ADDRESS
PROPOSED BUILDING PLAN ON PLOT NO.- A-1, A-3, A-5, A-7, A-9, A-11, A-13, A-15, A-17, A-19, A-21, A-23, A-25, A-27, A-29, A-31, A-33, A-35, A-37, A-40, A-43, A-45, A-51, A-53, A-58, A-60, (26 FROZEN PLOTS) A-38, A-47, A-49, A-62, A-109, (5 PLOTS) FOR RESIDENTIAL PLOTTED COLONY UNDER DEEN DAYAL JAN AWAS YOUNA SCHEME -2016 IN SECTOR-61, GURUGRAM (HR.) , LAND MEASURING 20.60902 ACRES, BEING DEVELOPED BY SUPOSHAA REALCON PRIVATE LIMITED.

OWNER'S NAME
M/s. SUPOSHAA REALCON PRIVATE LIMITED.

DRAWING TITLE
TYPE: A - FLOOR PLANS WITH AREA CALCULATION, ELEVATIONS & SECTIONS (LEFT SIDE)

AUTHORIZED SIGNATORY

ARCHITECT SIGNATURE

RAJIV GANDHI
ARCHITECT
LIC. No. CA/91/ 13852
DFA CONSULTANTS (P) LTD.

DATE:
SHEET- 01 OF 01
SCALE 1:100