

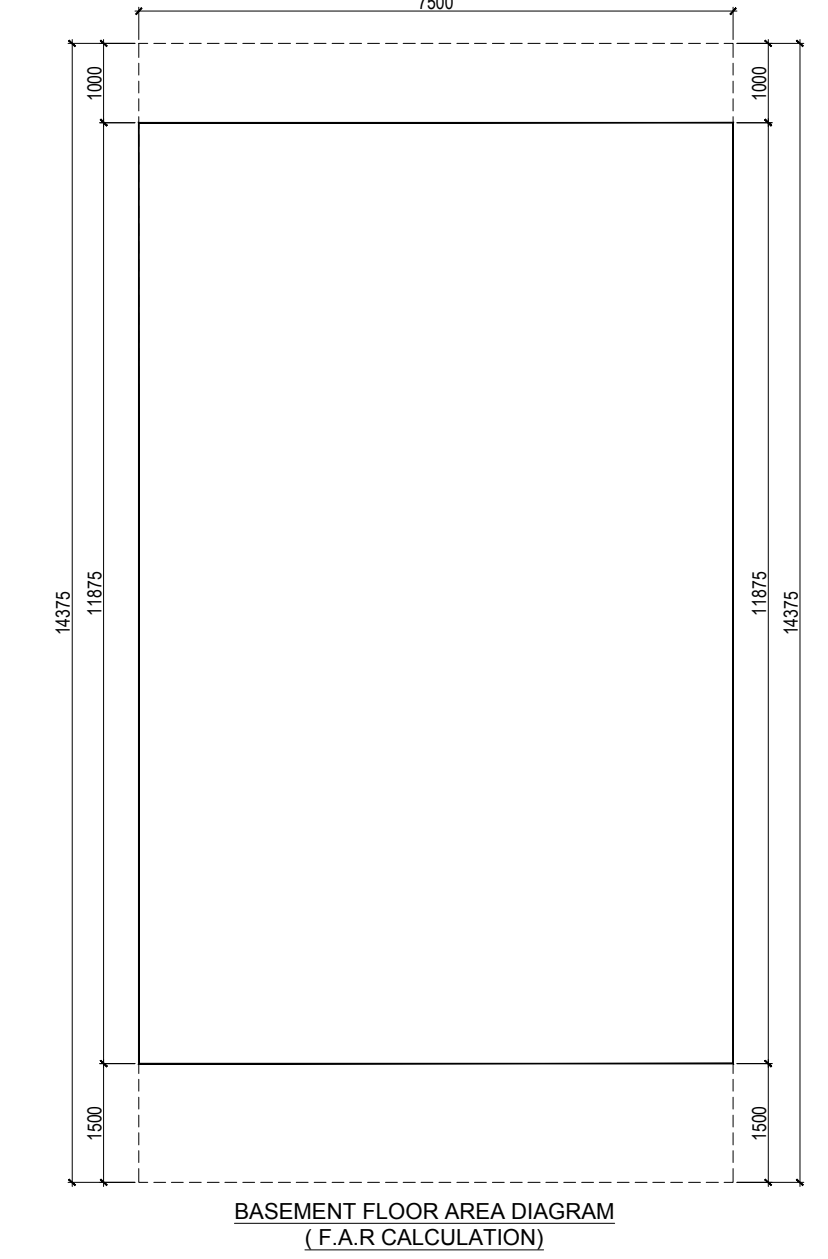
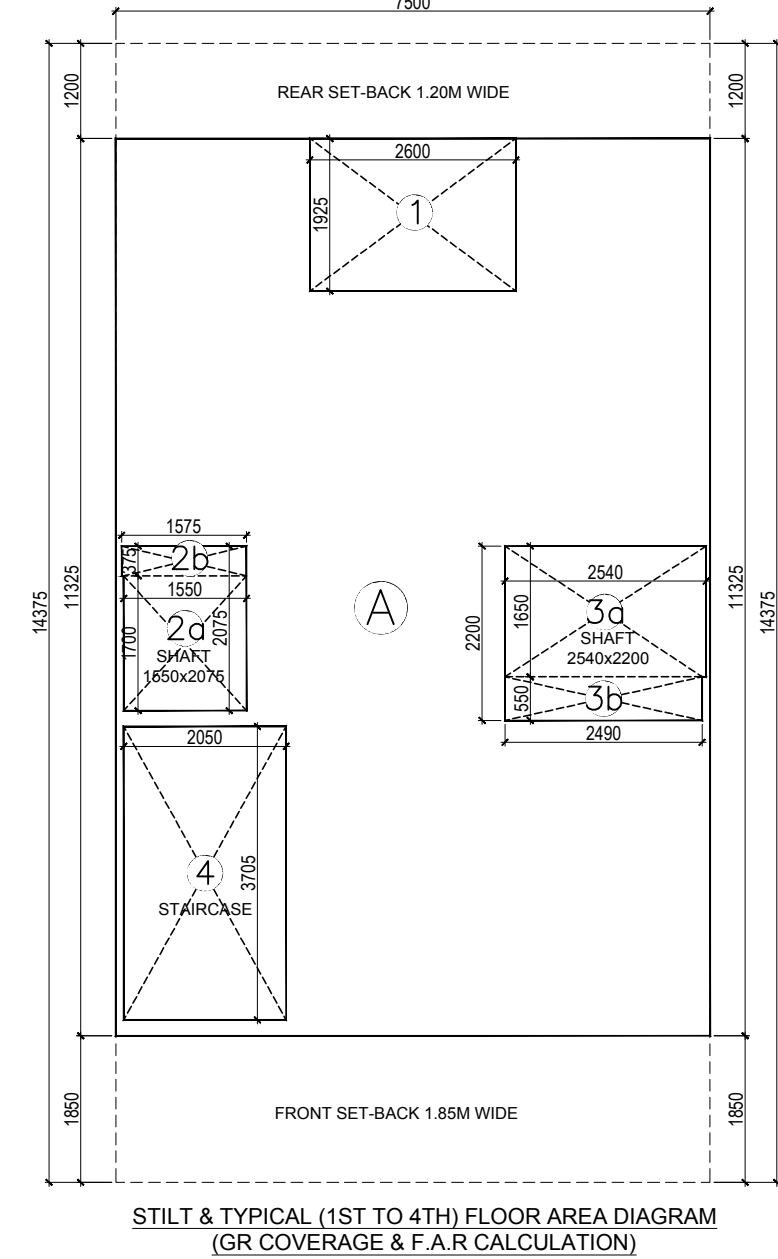
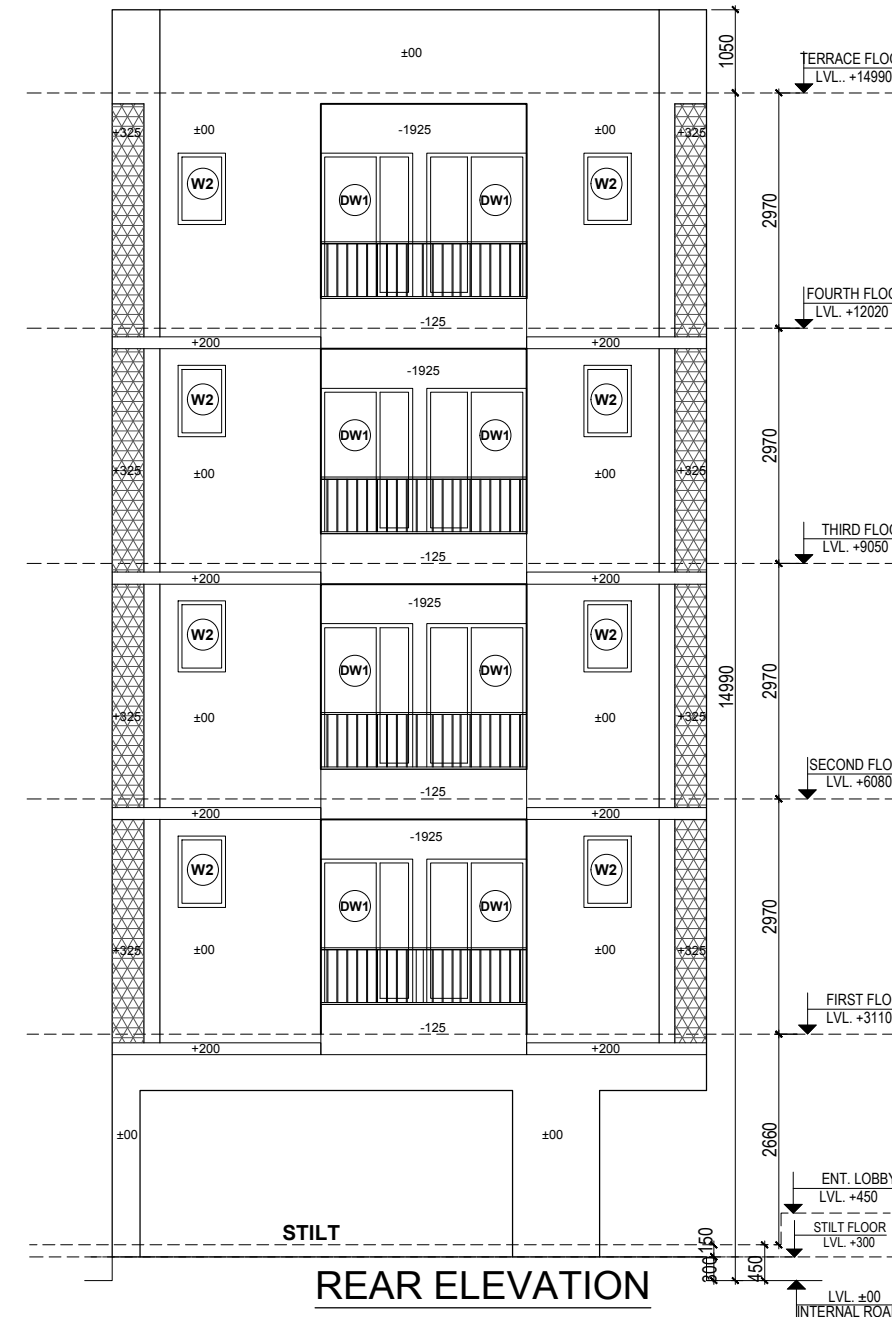
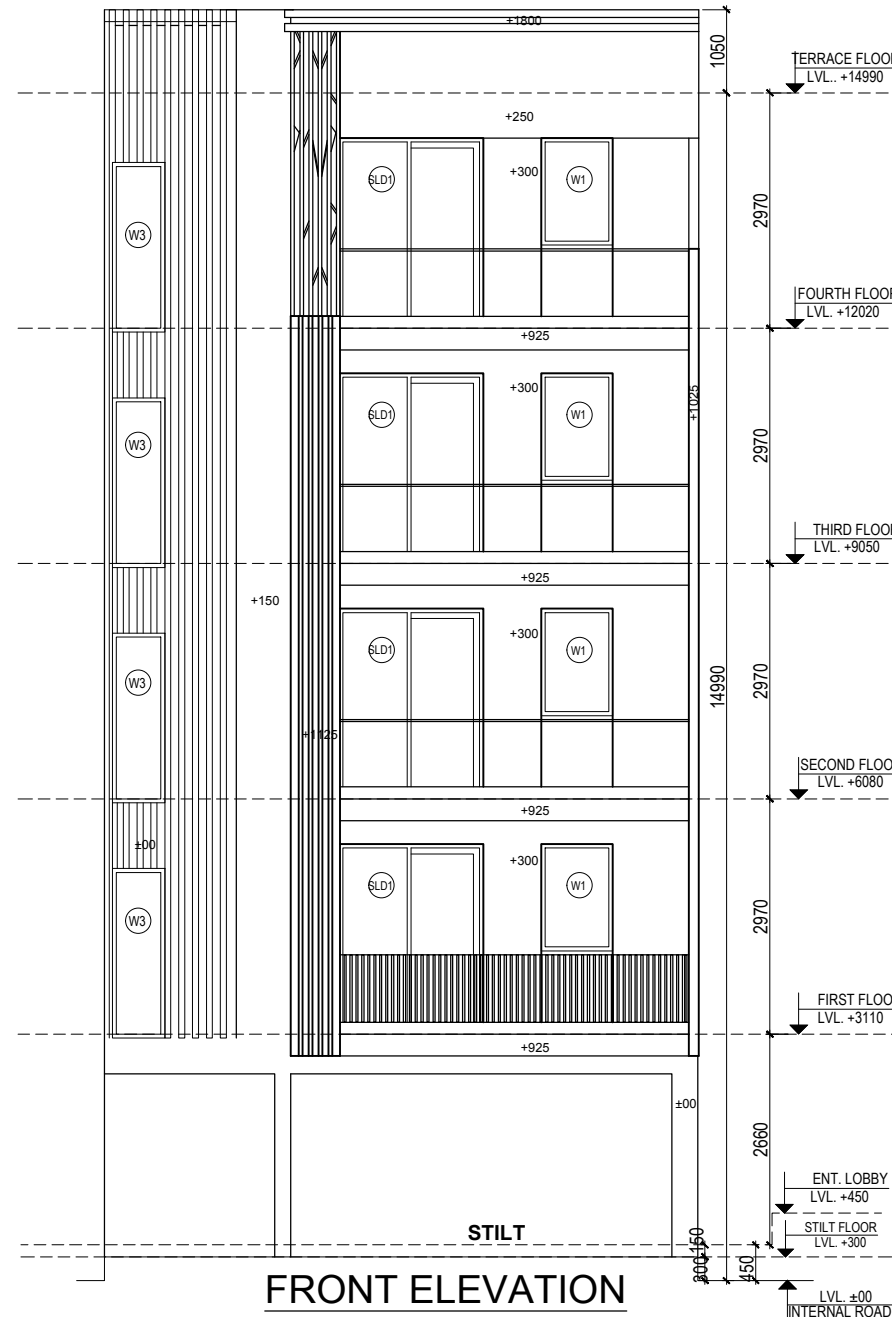
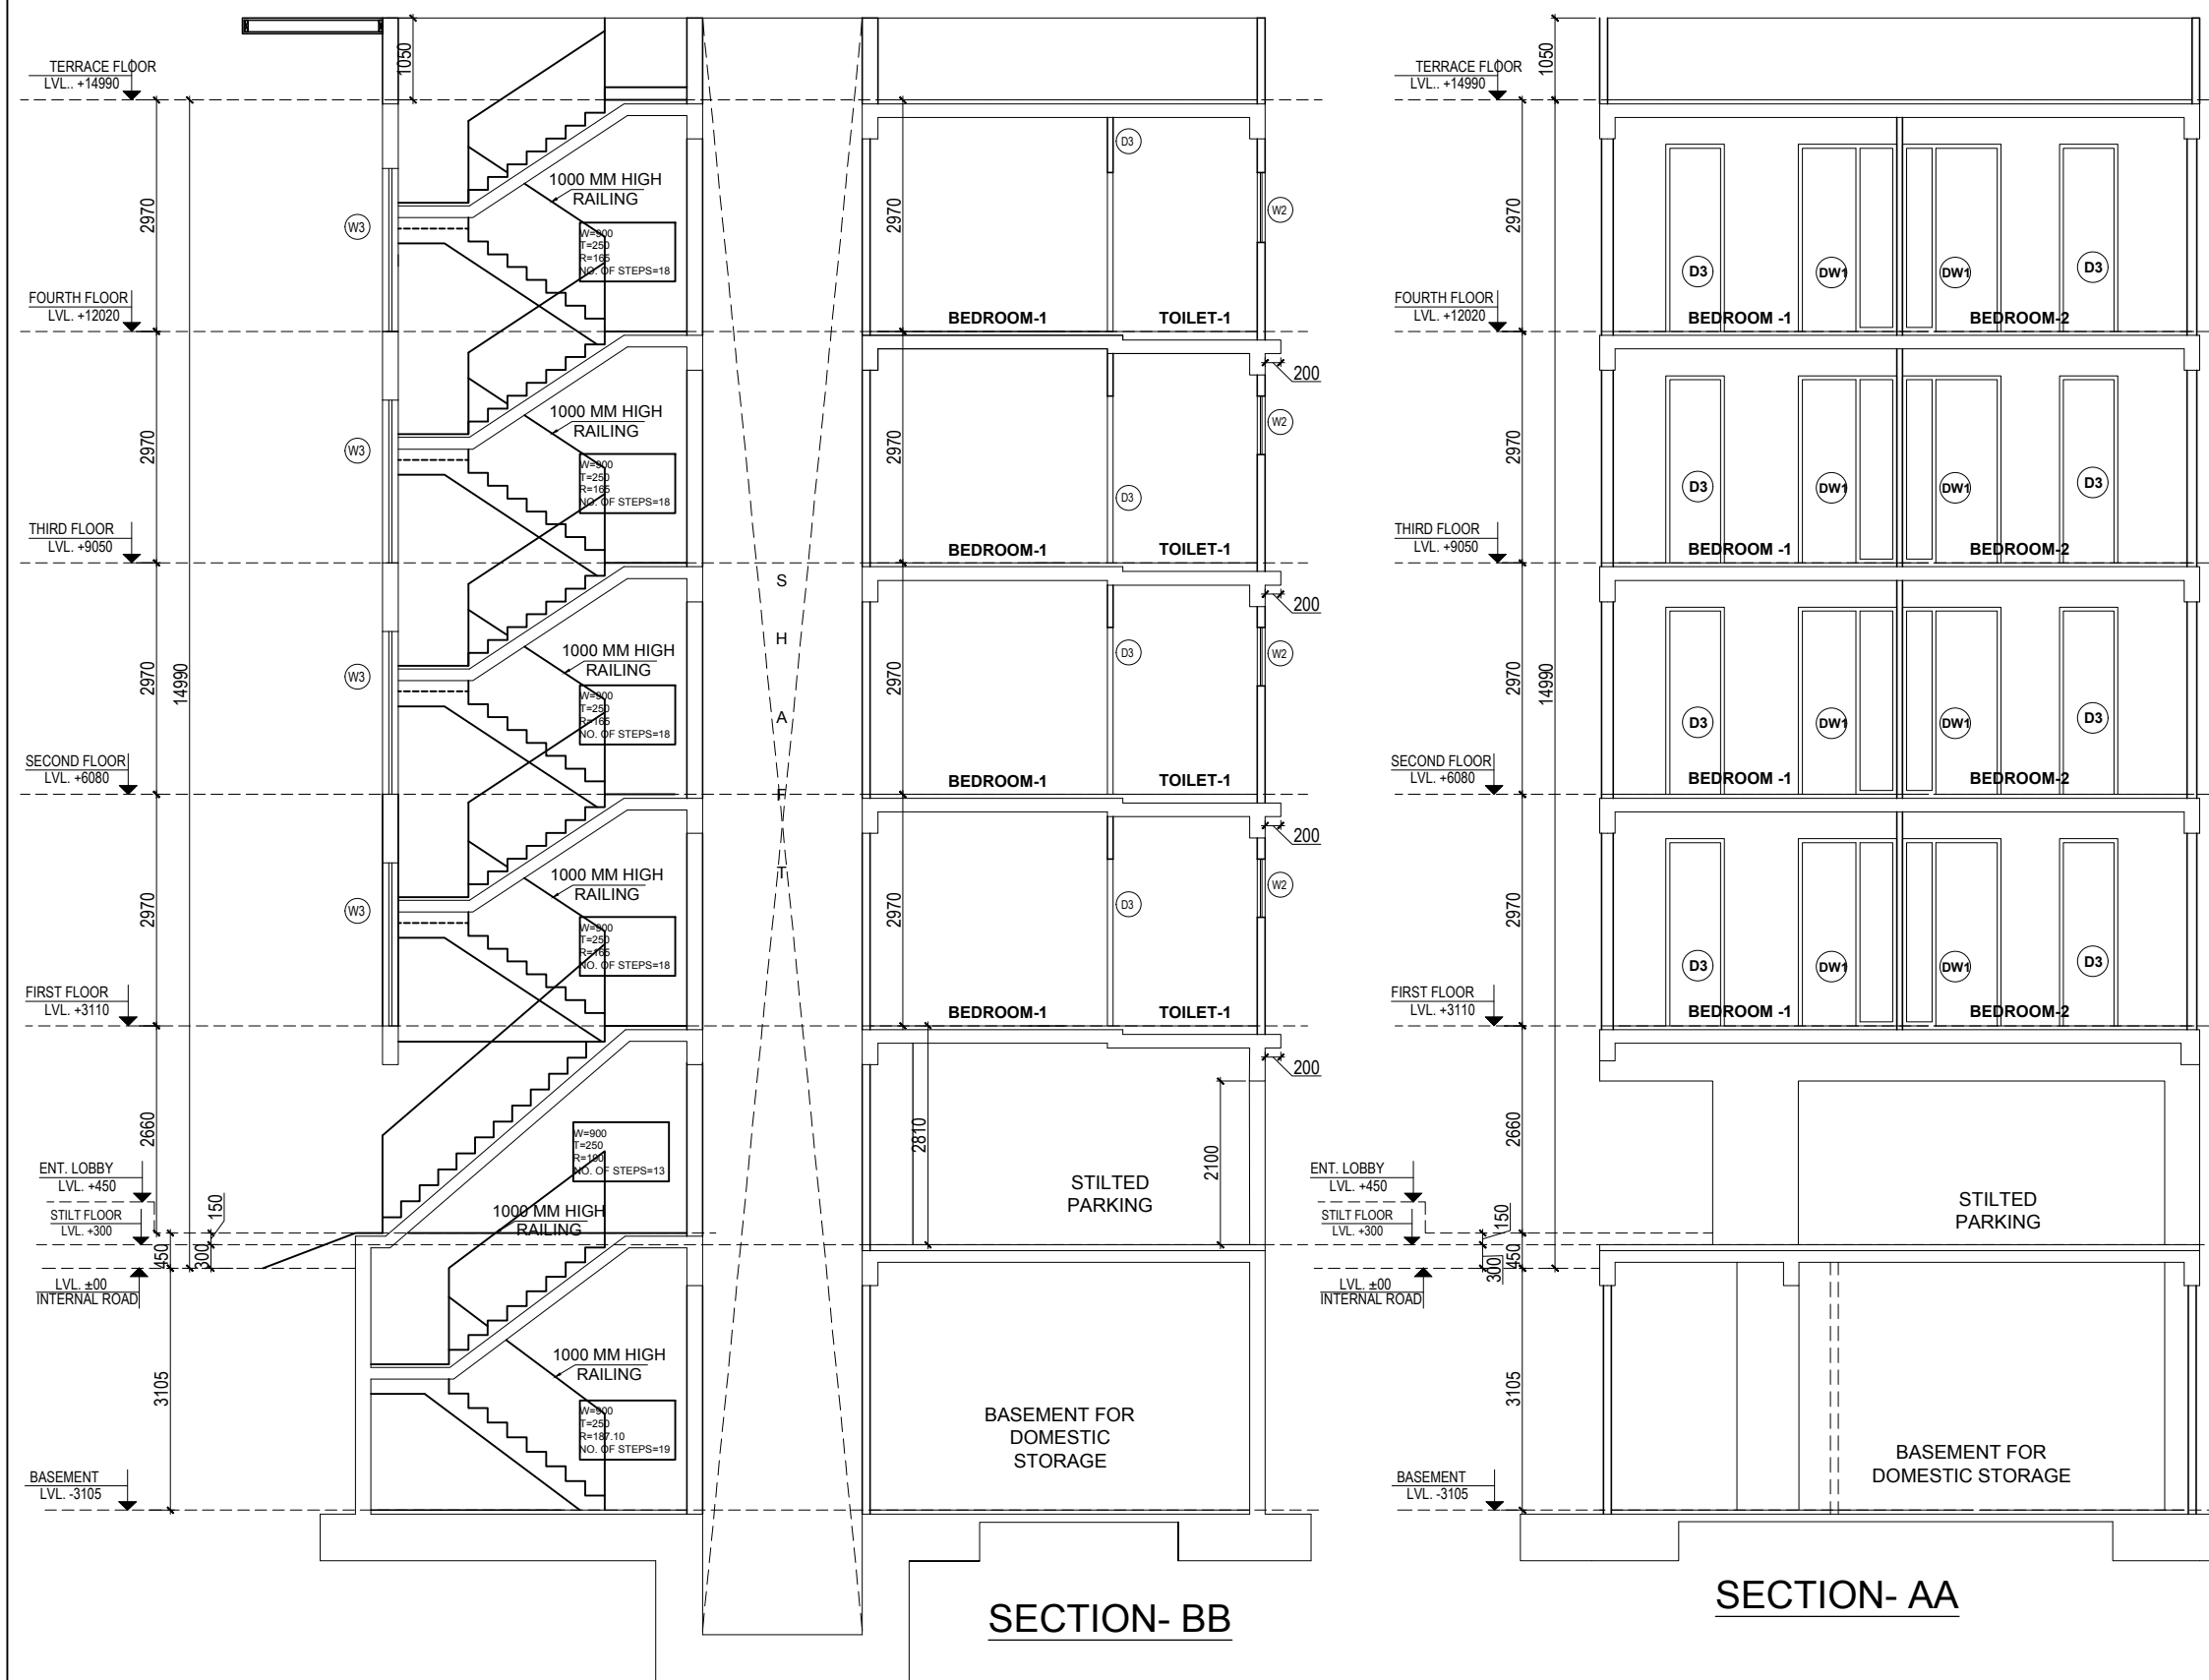


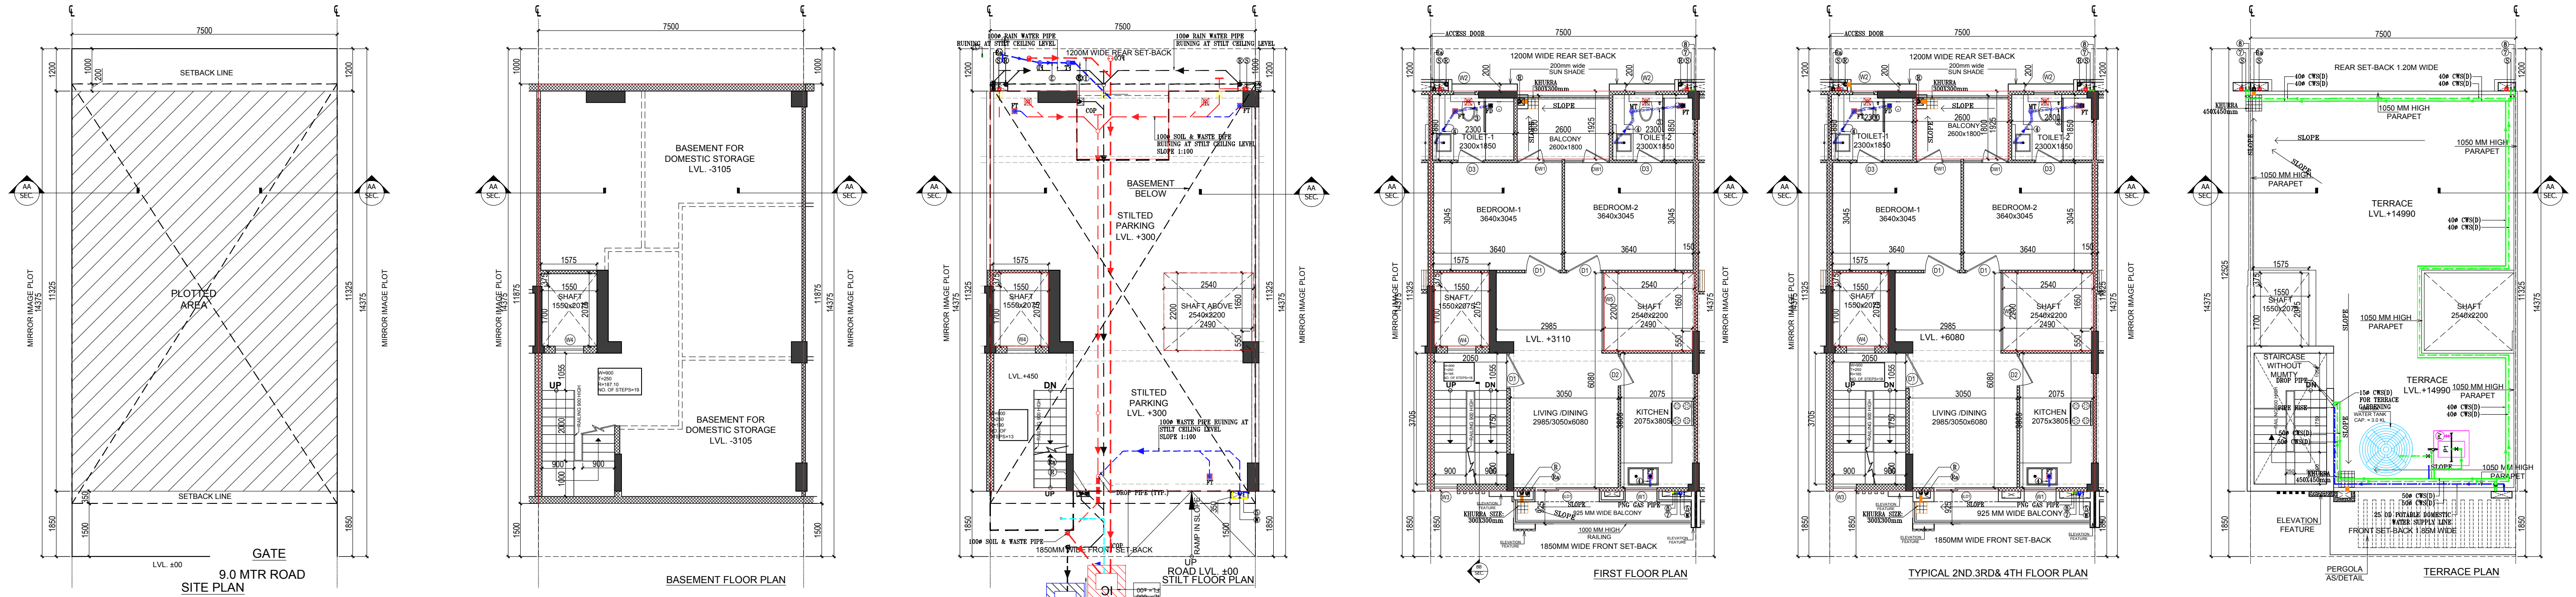

DOOR WINDOW SCHEDULE				
TYPE	WIDTH	HEIGHT	SILL LVL	UNTEL LVL
D1	1000	2400	± 0.00	2400
D2	900	2400	± 0.00	2400
D3	750	2400	± 0.00	2400
DW1	1200	2400	± 0.00	2400
SLD1	1800	2400	± 0.00	2400
W1	900	1350	1050	2400
W2	600	1200	1200	2400
W3	650	2400	00	2400
W4	800	2100	300	2400
W5	2200	2100	300	2400

LEGEND:-	
SYMBOL	DESCRIPTION
①	110 OD uPVC SOIL & WASTE VENT PIPE
②	110 OD uPVC WASTE & VENT PIPE
③	110 OD uPVC RAIN WATER PIPE FOR BALCONY
④	110 OD uPVC RAIN WATER PIPE FOR TERRACE
⑤	110 OD uPVC SOIL PIPE
⑥	50 OD uPVC WASTE PIPE
⑦	32 OD uPVC WASTE PIPE
⑧	25 OD POTABLE DOMESTIC WATER SUPPLY LINE TO O.B.T.
⑨	DOMESTIC WATER SUPPLY PIPE
⑩	DOMESTIC WATER SUPPLY PIPE FROM O.B.T. TO 1ST TO 4TH FLOOR
⑪	DOMESTIC WATER SUPPLY PIPE FROM O.B.T. TO 1ST TO 2ND FLOOR
⑫	DOMESTIC (TREATED) WATER PUMP
⑬	PRESSURE VESSEL
⑭	WATER TRAP
⑮	WATER TRAP
⑯	FLOOR DRAIN
⑰	150X150 mm CUTOUT FOR FLOOR TRAP
⑱	200X200 mm CUTOUT FOR WC

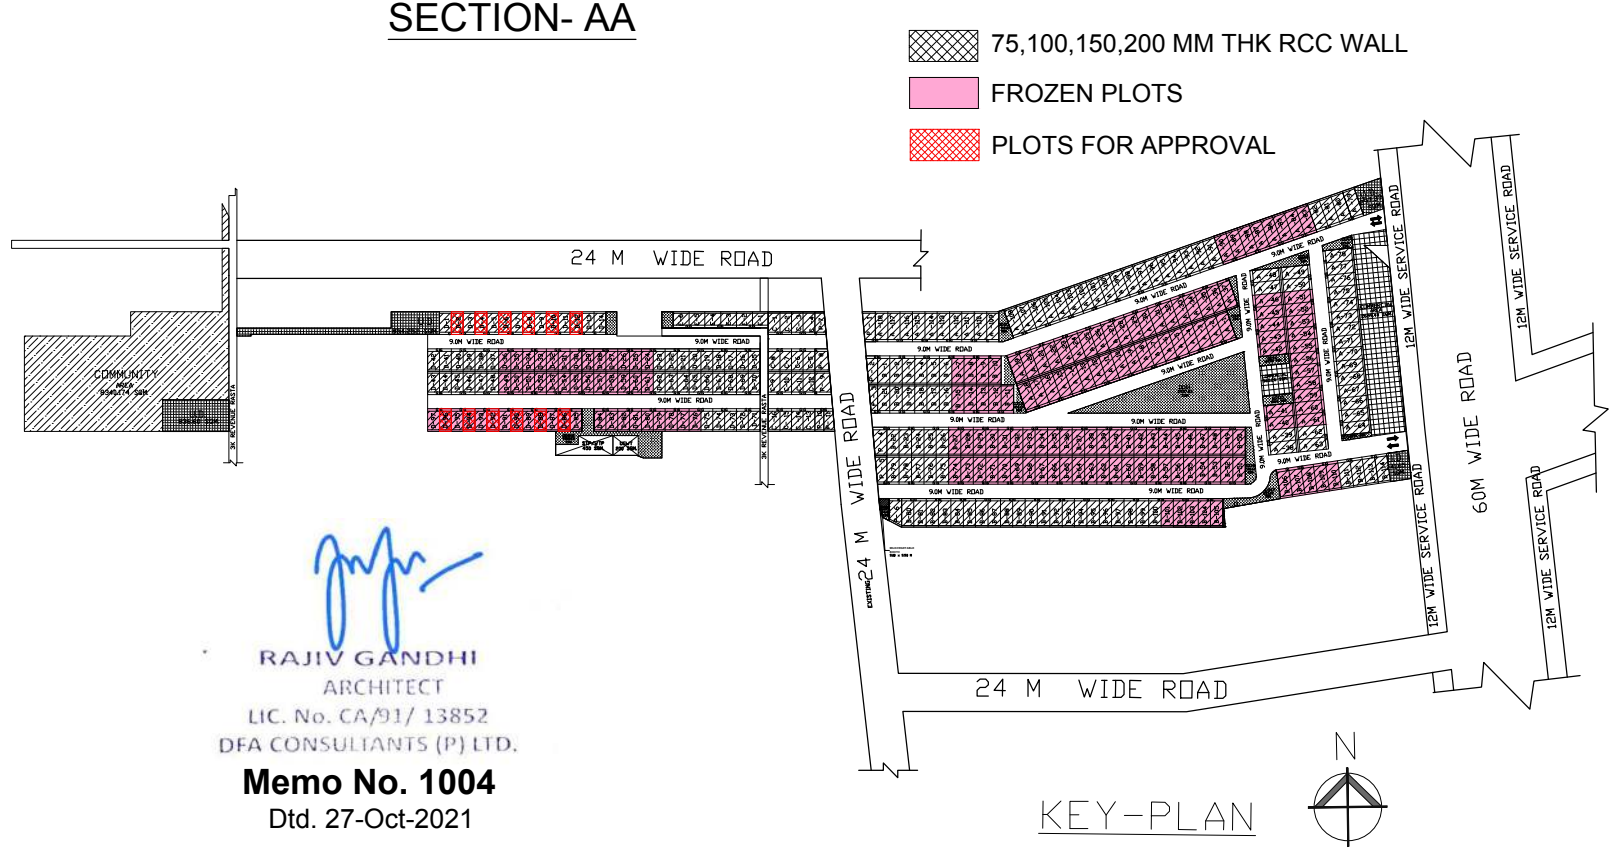

AREA CALCULATION			
PLOT AREA (7.50MX11.375M)	=	107.8125	SQMT.
PERM. GROUND COVERAGE @68% OF PLOT AREA	=	71.158	SQMT.
PROPOSED GROUND COVERAGE	=	71.146	SQMT.
PERMISSIBLE F.A.R. @ 28% OF PLOT AREA	=	284.625	SQMT.
PROPOSED F.A.R.	=	254.204	SQMT.

PROPOSED AREA OF STILT FLOOR (GROUND COVERAGE)			
S.No.	LENGTH (IN M.)	WIDTH (IN M.)	AREA (SQMT.)
1	7.500	11.375	84.531
TOTAL (a)			
1	2.000	1.000	2.000
2	1.500	1.750	2.625
3	1.500	1.750	2.625
4	2.500	1.800	4.500
5	2.400	0.600	1.440
TOTAL (b)			
NET GROUND COVERAGE ON STILT FLOOR = (a-b) =			
71.146			
PROPOSED AREA OF TYPICAL FLOOR (FIRST FLOOR TO FOURTH FLOOR)			
S.No.	LENGTH (IN M.)	WIDTH (IN M.)	AREA (SQMT.)
1	7.500	11.375	84.531
TOTAL (a)			
1	2.000	1.000	2.000
2	1.500	1.750	2.625
3	1.500	1.750	2.625
4	2.500	1.800	4.500
5	2.400	0.600	1.440
TOTAL (b)			
FAR AREA OF TYPICAL FLOOR = (a-b) =			
71.146			
TOTAL FAR AREA OF FIRST TO FOURTH (4 Nos. Floor X 71.146)			
284.584			
AREA OF BASEMENT FLOOR			
7.500	X	11.375	= 84.531
PROPOSED TOTAL COVERAGE AREA			
71.146 + 284.584 + 84.531 = 440.261			

PROJECT NAME & ADDRESS
PROPOSED BUILDING PLAN ON PLOT NO. -
D-86, D-88, D-90, D-92, D-94, D-96 (6 FROZEN PLOTS)
D-2, D-4, D-6, D-8, D-10, D-12, (6 PLOTS)
FOR RESIDENTIAL PLOTTED COLONY UNDER DEEN DAYAL
JAN AWAS YOUNA SCHEME -2016 IN SECTOR-61, GURUGRAM (HR.) ,
LAND MEASURING 20.60902 ACRES. BEING DEVELOPED BY
SUPOSHAA REALCON PRIVATE LIMITED.

OWNER'S NAME
M/s. SUPOSHAA REALCON PRIVATE LIMITED.

DRAWING TITLE
**TYPE: D - FLOOR PLANS WITH AREA CALCULATION,
ELEVATIONS & SECTIONS (RIGHT SIDE)**

ARCHITECT SIGNATURE

RAJIV GANDHI
ARCHITECT
LIC. No. CA/91/ 13852
DFA CONSULTANTS (P) LTD.

DATE:
SHEET- 01 OF 01

SCALE 1:100