



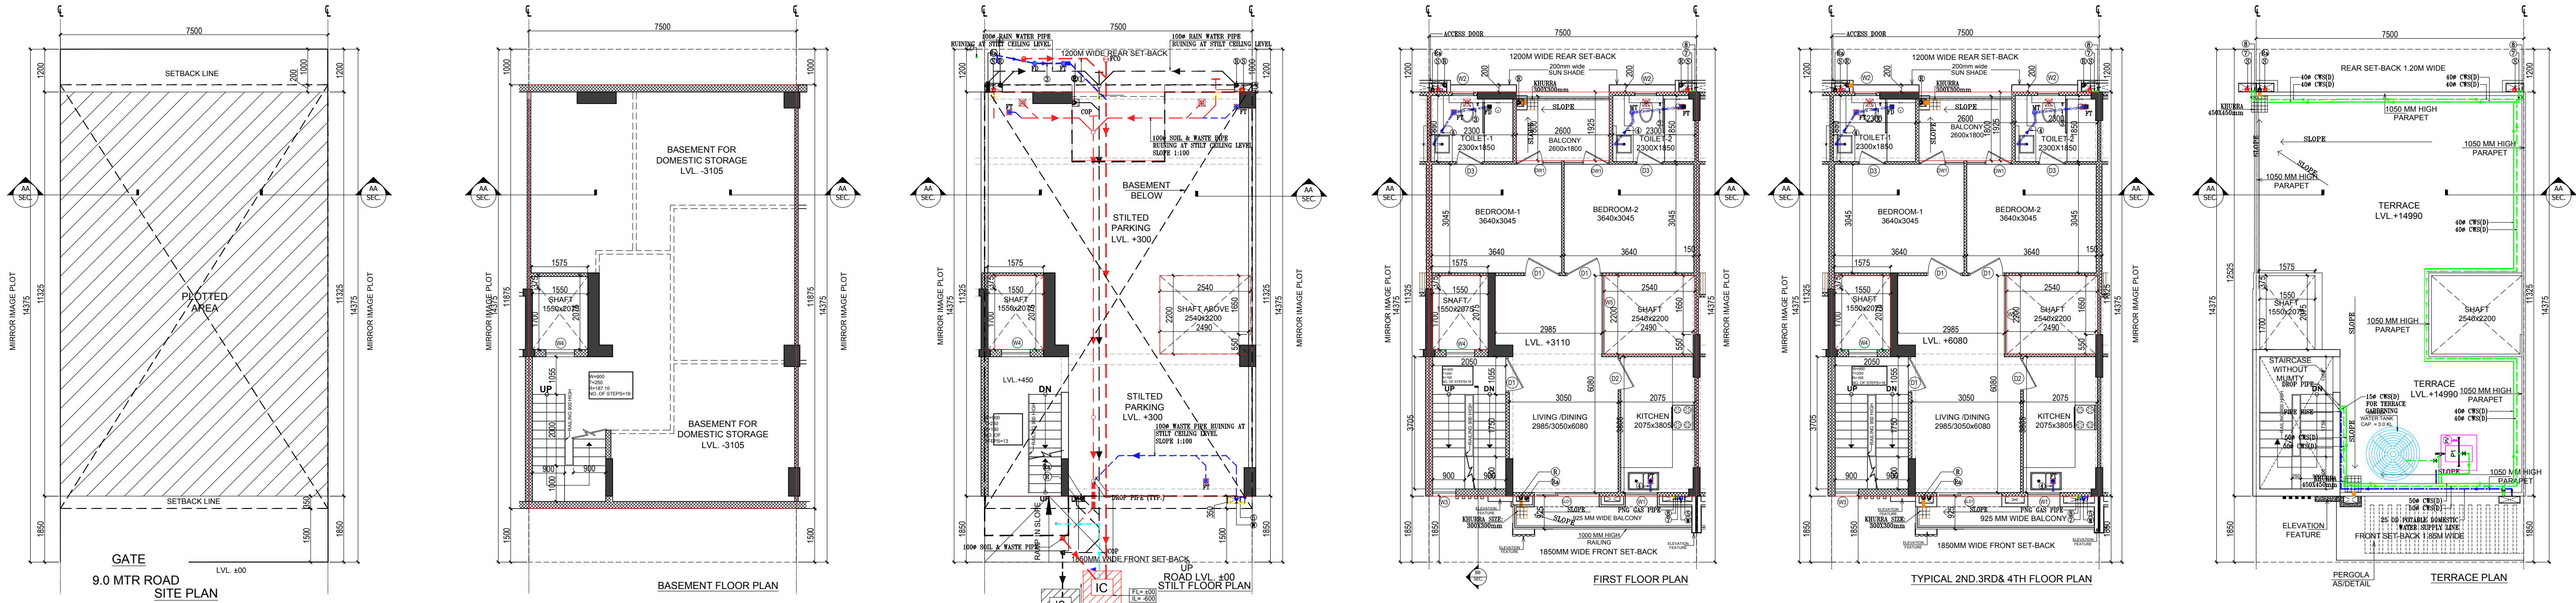

DOOR WINDOW SCHEDULE				
TYPE	WIDTH	HEIGHT	SILL LVL	UNTEL LVL
D1	1000	2400	± 00	2400
D2	900	2400	± 00	2400
D3	750	2400	± 00	2400
DW1	1200	2400	± 00	2400
SLD1	1800	2400	± 00	2400
W1	900	1350	1050	2400
W2	600	1200	1200	2400
W3	650	2400	00	2400
W4	800	2100	300	2400
W5	2200	2100	300	2400

SYMBOL	DESCRIPTION
110 OD uPVC SOIL & WASTE VENT PIPE	
110 OD uPVC WASTE & VENT PIPE	
110 OD uPVC RAIN WATER PIPE FOR BALCONY	
110 OD uPVC RAIN WATER PIPE FOR TERRACE	
110 OD uPVC SOIL PIPE	
50 OD uPVC WASTE PIPE	
32 OD uPVC WASTE PIPE	
25 OD POTABLE DOMESTIC WATER SUPPLY LINE TO O.B.T.	
DOMESTIC WATER SUPPLY PIPE	
DOMESTIC WATER SUPPLY PIPE FROM O.B.T. TO 1ST TO 4TH FLOOR	
DOMESTIC WATER SUPPLY PIPE FROM O.B.T. TO 2ND TO 3RD FLOOR	
DOMESTIC (TREATED) WATER PUMP	
PRESSURE VESSEL	
NAIL TRAP	
MELT TRAP	
FLOOR DRAIN	
150X150 mm CUTOUT FOR FLOOR TRAP	
200X200 mm CUTOUT FOR NC	

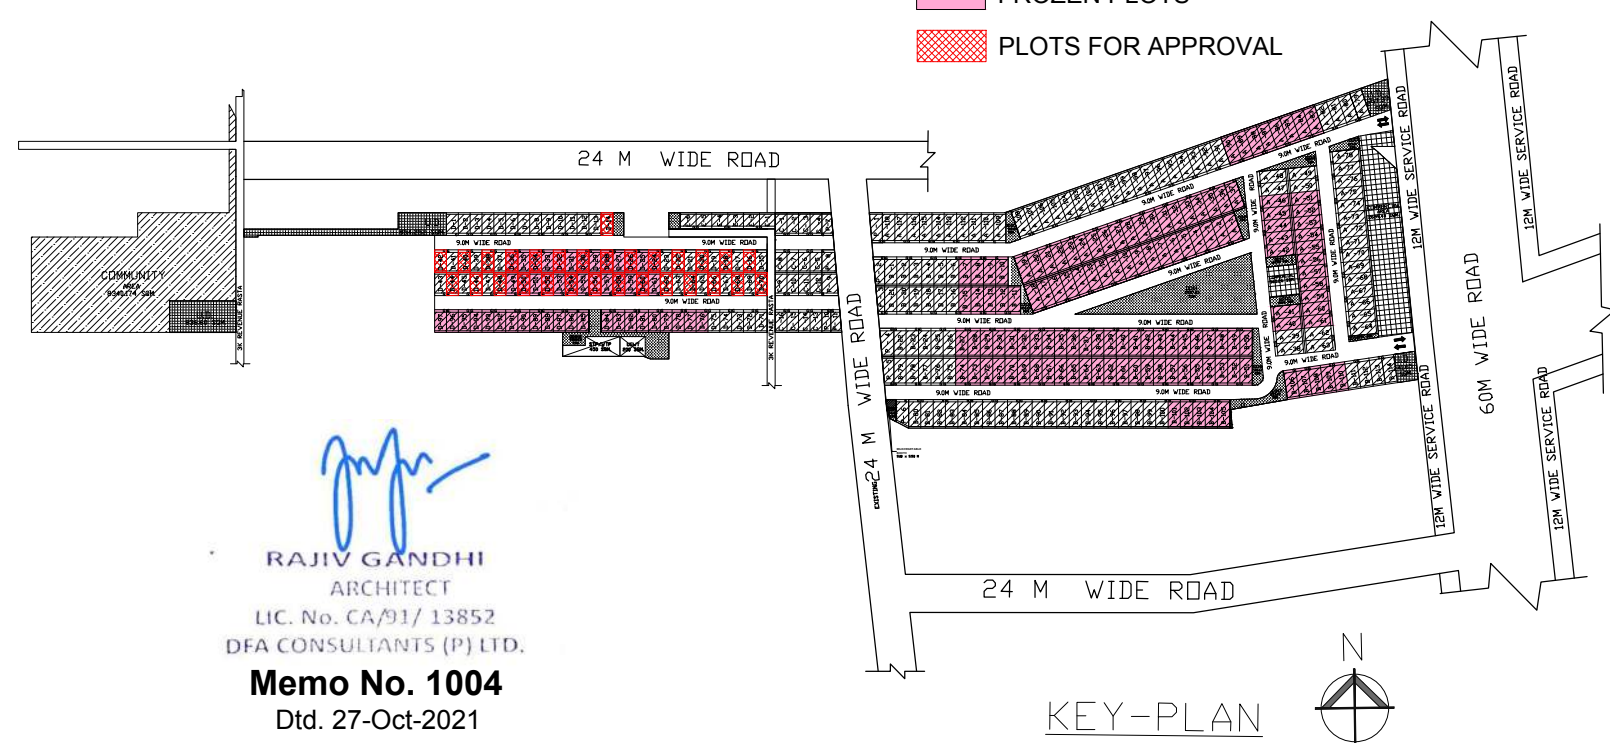

AREA CALCULATION			
PLOT AREA (7.50MX14.375M)	=	107.8125	SQMT.
PERM. GROUND COVERAGE @68% OF PLOT AREA	=	71.158	SQMT.
PROPOSED F.A.R @ 28% OF PLOT AREA	=	284.625	SQMT.
PROPOSED F.A.R	=	254.204	SQMT.

PROPOSED AREA OF STILT FLOOR (GROUND COVERAGE)			
S.No.	LENGTH (IN M.)	WIDTH (IN M.)	AREA (SQMT.)
1	7.500	11.325	84.938
TOTAL (a)			
1	2.630	1.925	5.065
2a	1.550	1.790	2.765
2b	1.550	1.790	2.765
3a	2.540	1.830	4.647
3b	2.490	0.650	1.619
TOTAL (b)			
NET GROUND COVERAGE ON STILT FLOOR = (a-b) =			
PROPOSED AREA OF TYPICAL FLOOR (FIRST FLOOR TO FOURTH FLOOR)			
S.No.	LENGTH (IN M.)	WIDTH (IN M.)	AREA (SQMT.)
1	7.500	11.325	84.938
TOTAL (a)			
1	2.630	1.925	5.065
2a	1.550	1.790	2.765
2b	1.550	1.790	2.765
3a	2.540	1.830	4.647
3b	2.490	0.650	1.619
TOTAL (b)			
FAR AREA OF TYPICAL FLOOR = (a-b) =			
TOTAL FAR AREA OF FIRST TO FOURTH (4 Nos Floor X 1a)			
AREA OF BASEMENT FLOOR			
7.500	X	11.875	= 89.063
PROPOSED TOTAL COVERAGE AREA			
COVERAGE AT STILT FLOOR (FLOOR AREA FIRST TO FOURTH) + BASEMENT + STAIRCASE X 4 Nos.			
(71.146+254.204+89.063+7.965 X 4)			

PROJECT NAME & ADDRESS
PROPOSED BUILDING PLAN ON PLOT NO.- D-24, D-26, D-28, D-30, D-32, D-34, D-36, D-50, D-52, D-54, D-56, D-58, D-60, (13 FROZEN PLOTS), D-14, D-16, D-18, D-20, D-22, D-38, D-40, D-42, D-44, D-46, D-48, D-62, D-64, D-66, D-68, D-70, (16 PLOTS)
FOR RESIDENTIAL PLOTTED COLONY UNDER DEEN DAYAL
JAN AWAS YOUNA SCHEME -2016 IN SECTOR-61, GURUGRAM (HR.) ,
LAND MEASURING 20.60902 ACRES. BEING DEVELOPED BY
SUPOSHAA REALCON PRIVATE LIMITED.

OWNER'S NAME
M/s. SUPOSHAA REALCON PRIVATE LIMITED.

DRAWING TITLE
TYPE: D - FLOOR PLANS WITH AREA CALCULATION, ELEVATIONS & SECTIONS (LEFT SIDE)

ARCHITECT SIGNATURE
DATE:
SHEET- 01 OF 01
SCALE 1:100