


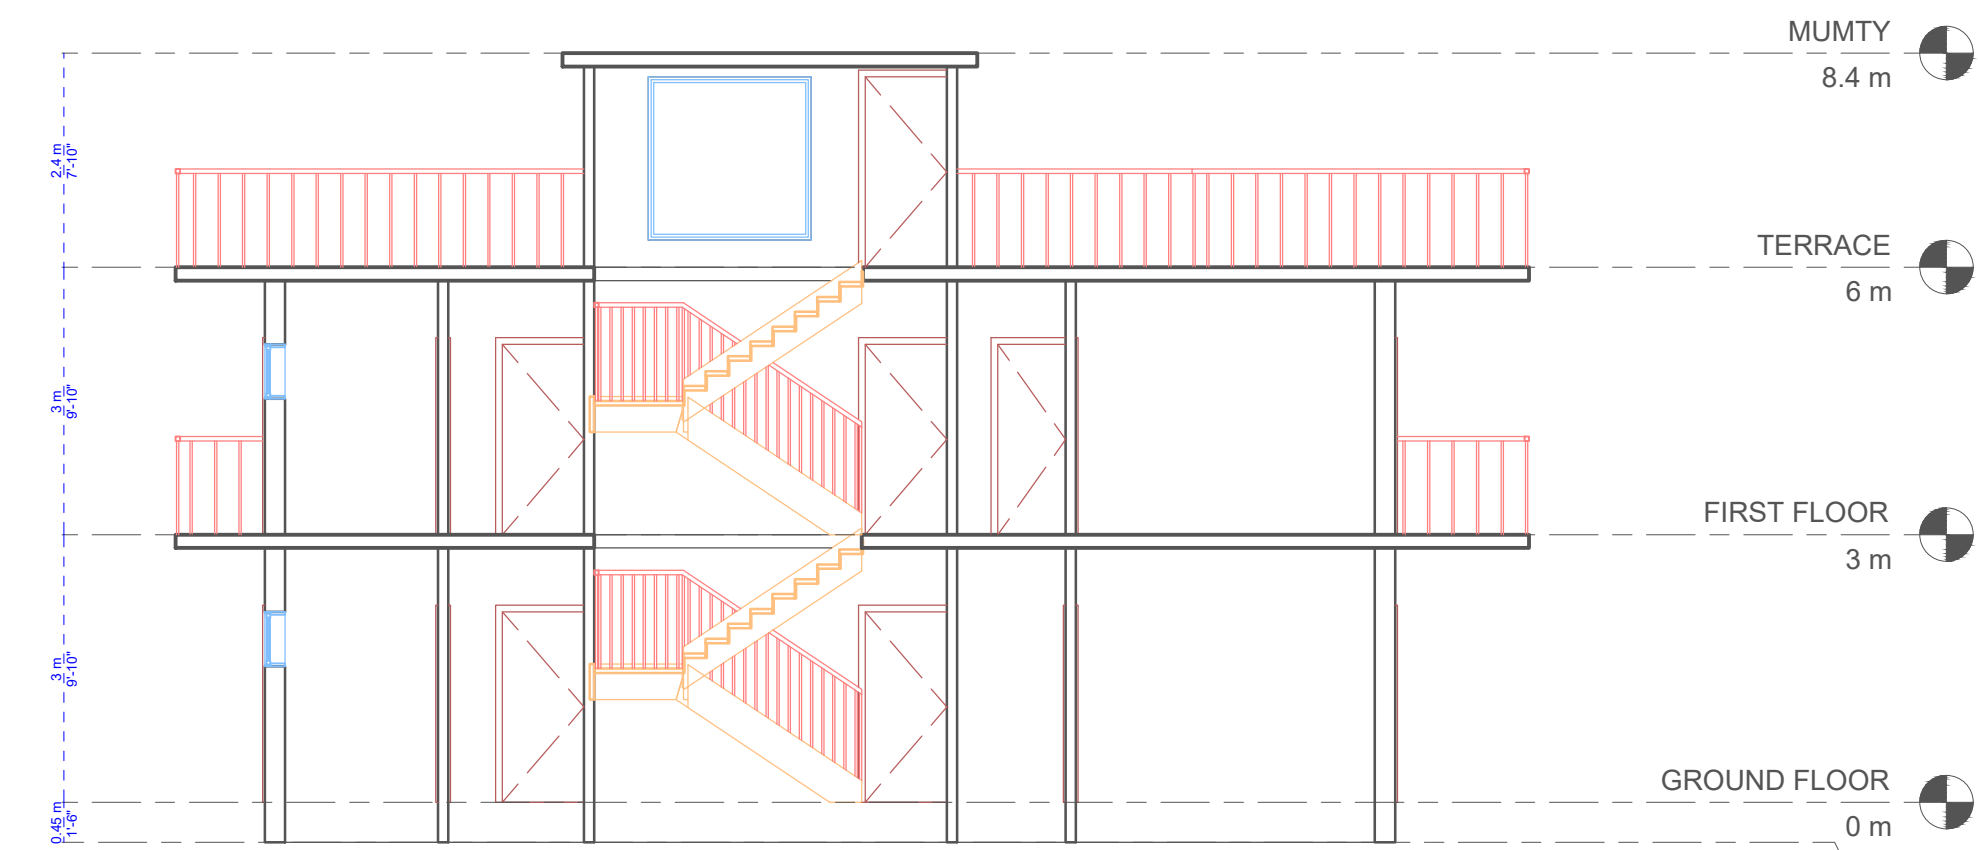
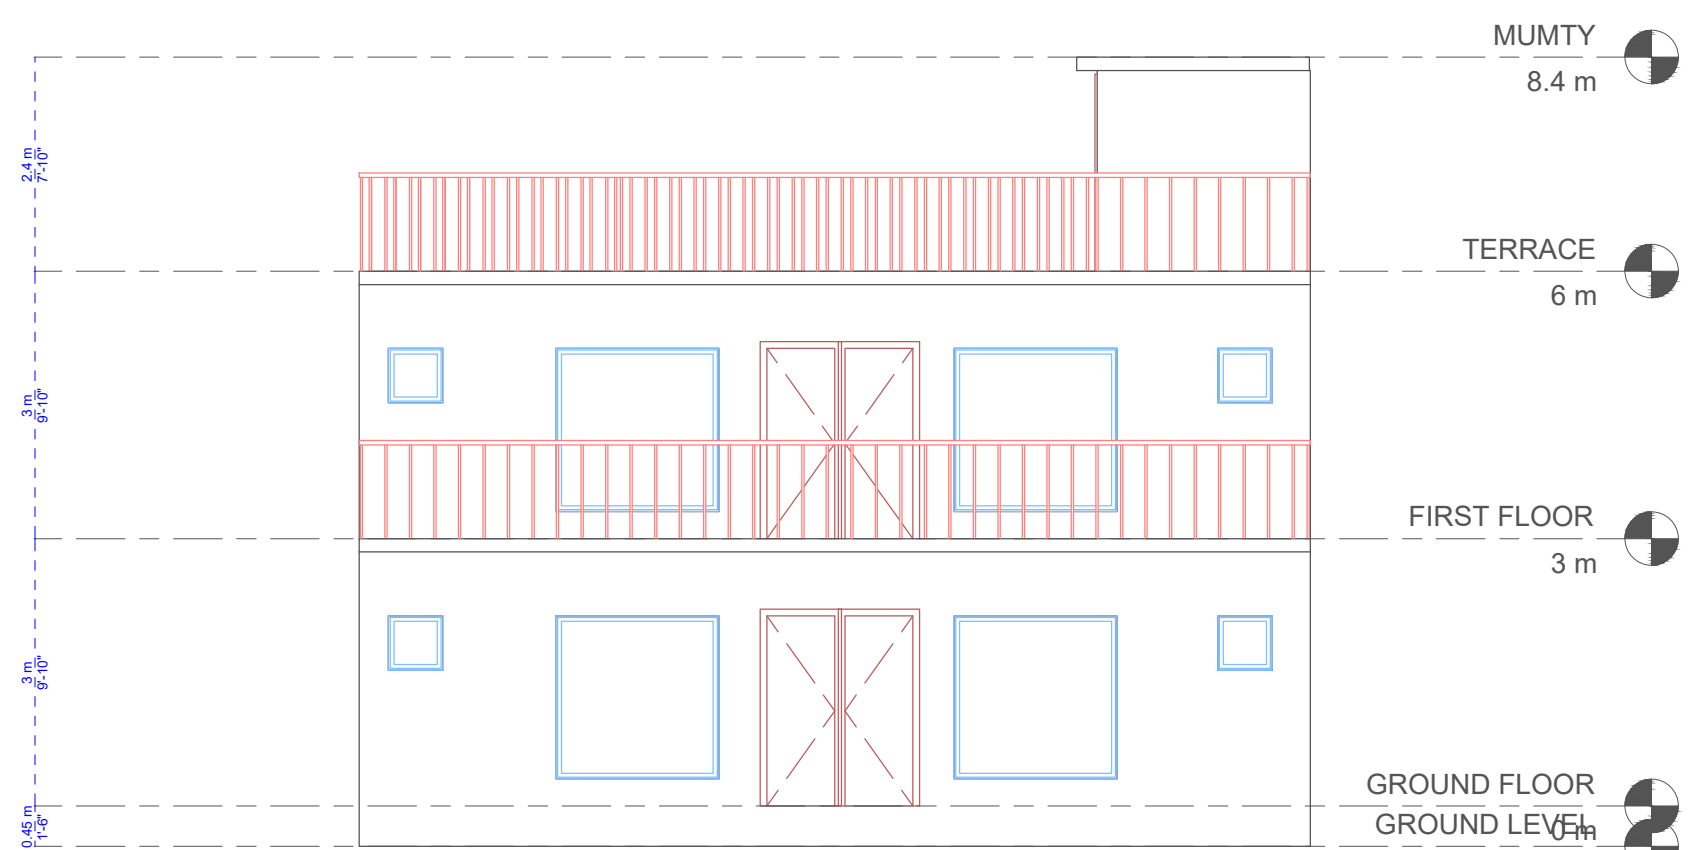


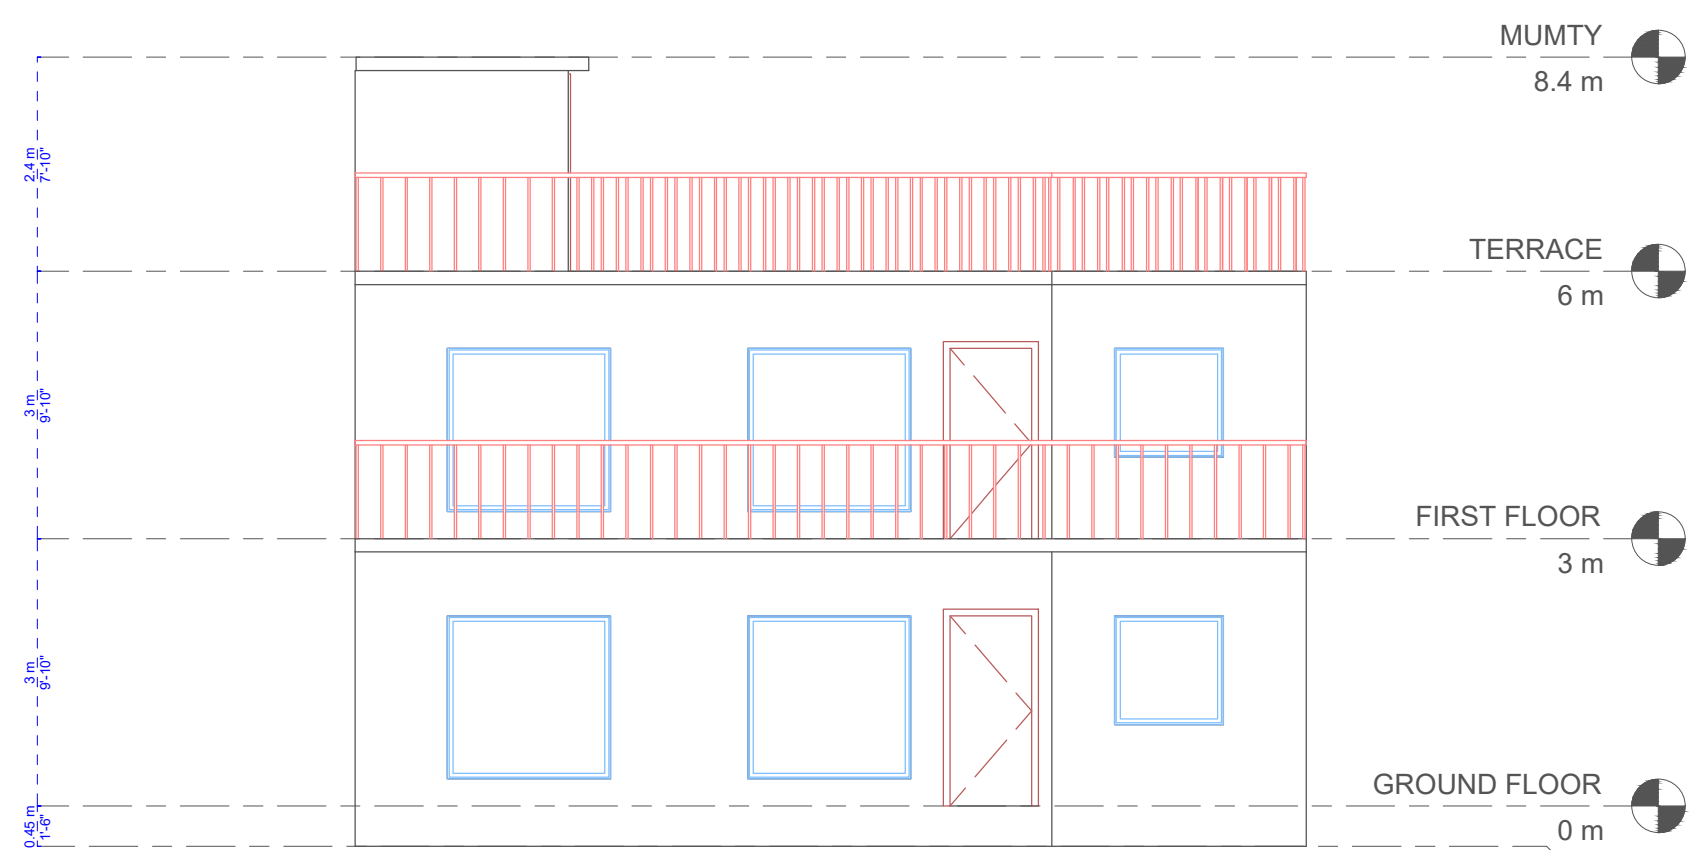


7 Section AA'
1 : 75

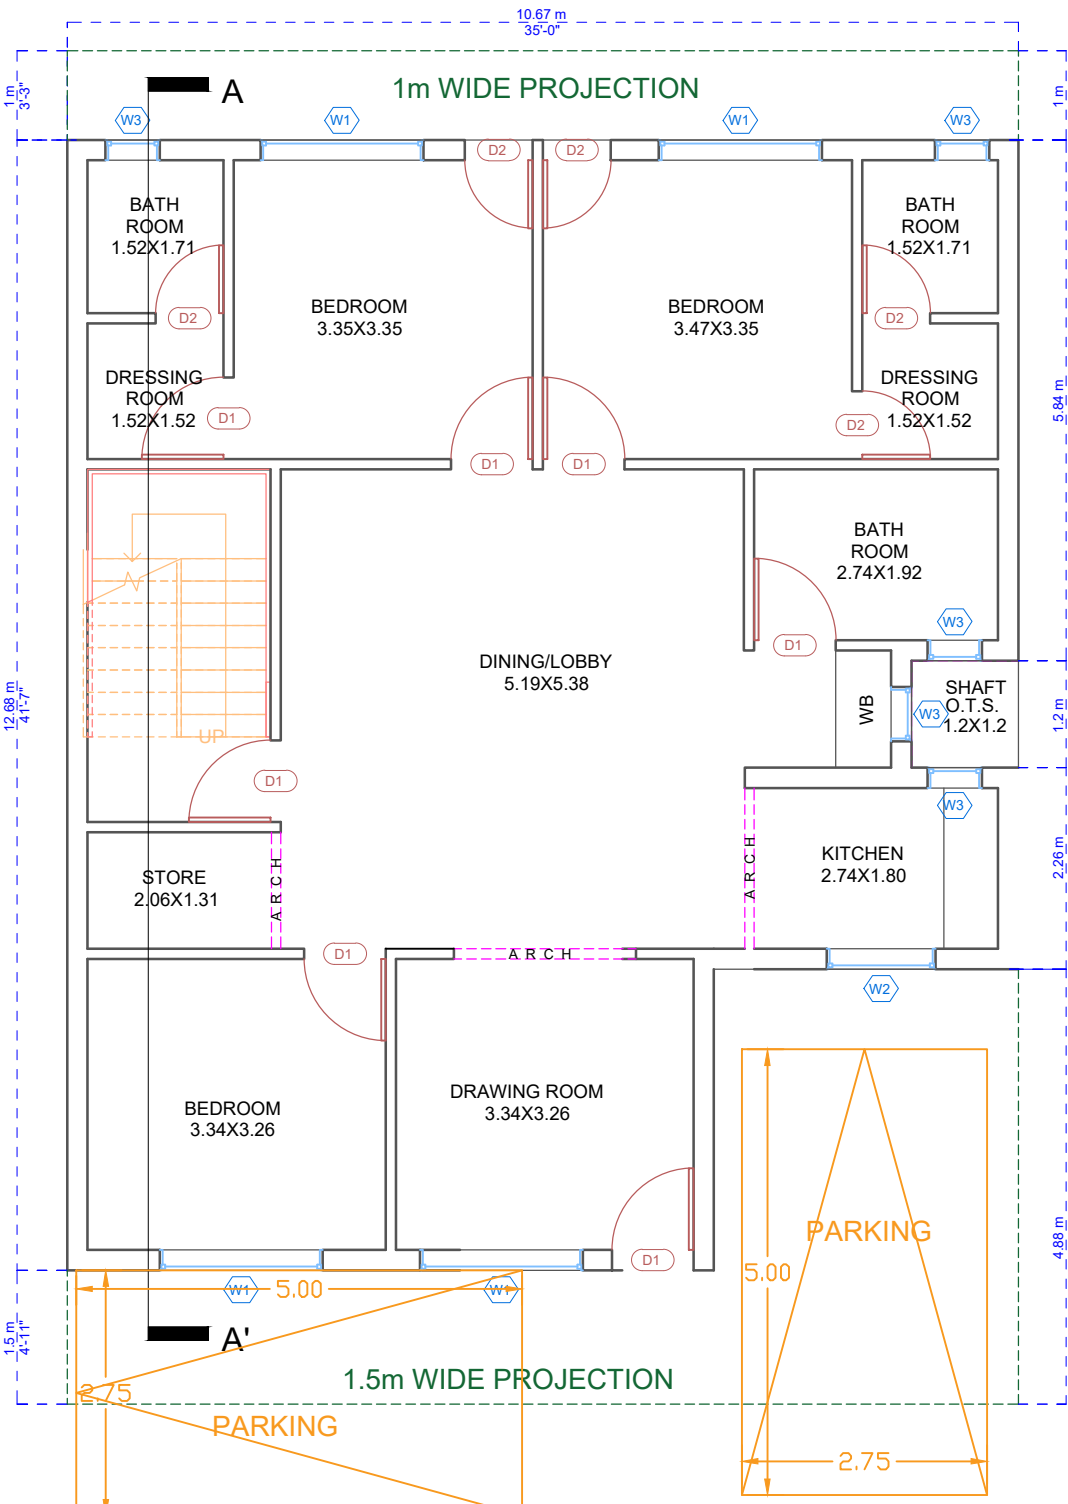

1 GROUND FLOOR
1 : 75

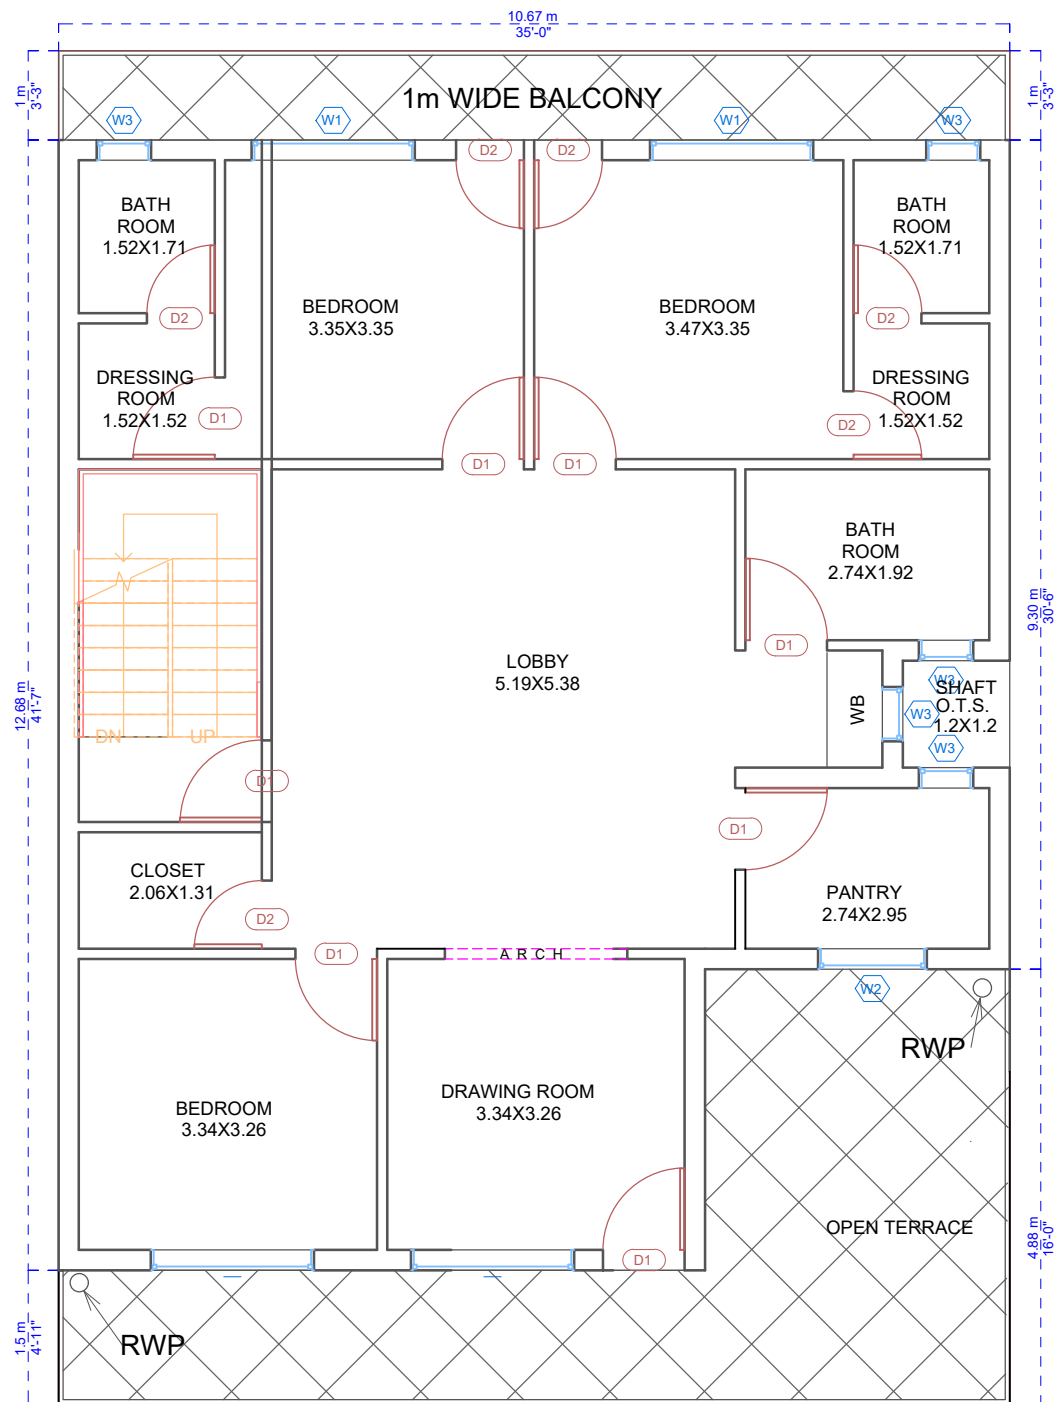

2 FIRST FLOOR
1 : 75

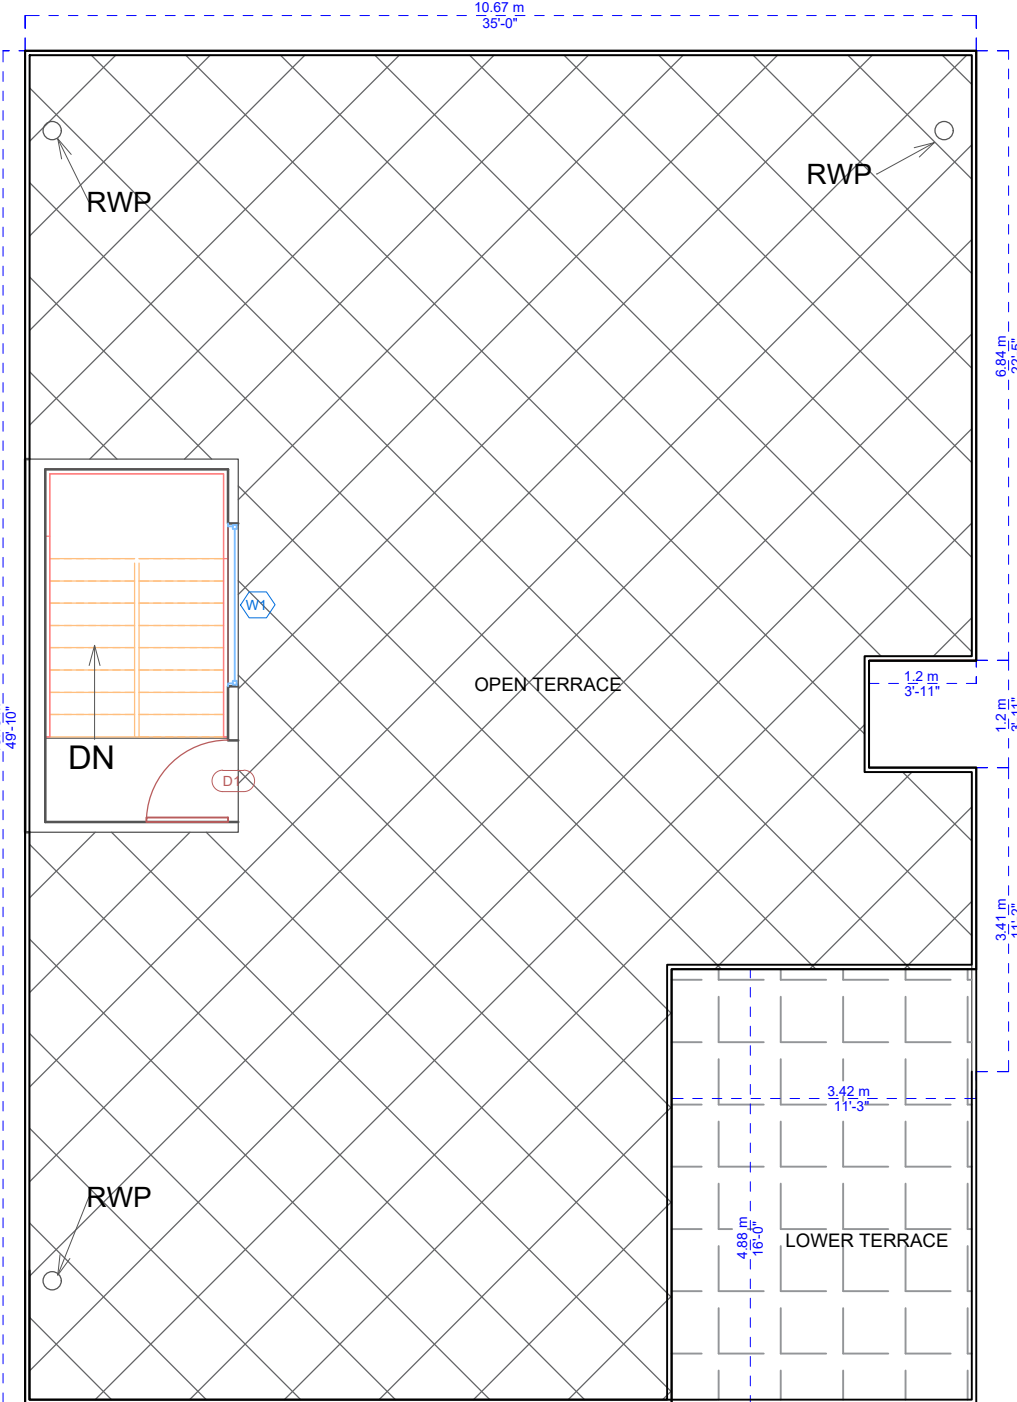


3 TERRACE
1 : 75

SITE




ZONAL MAP
(ZONE-7)

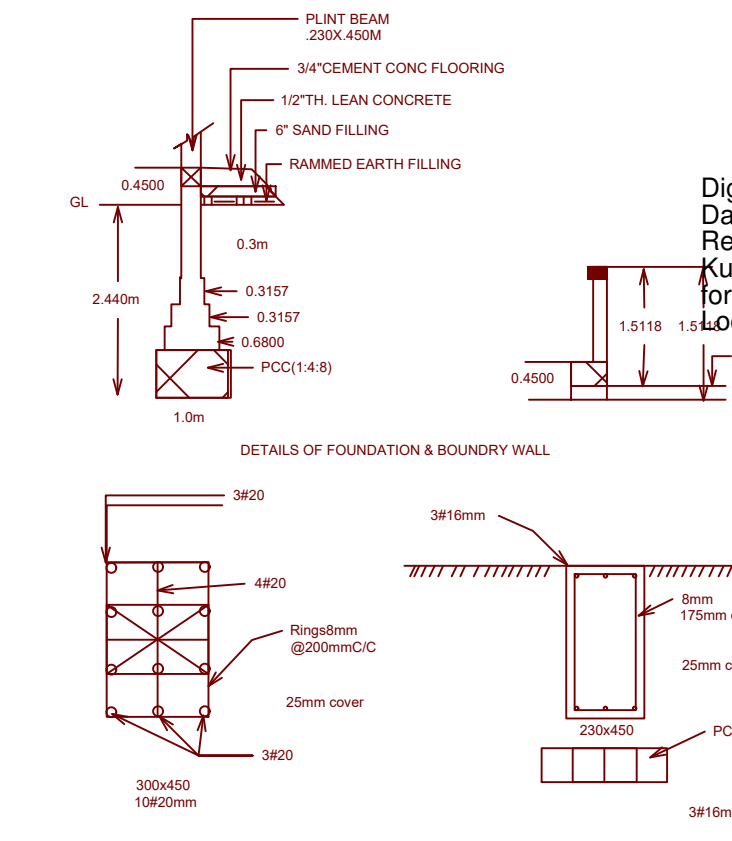


Structure Details



GOOGLE IMAGE
LATITUDE:30.303485
LONGITUDE:77.987090

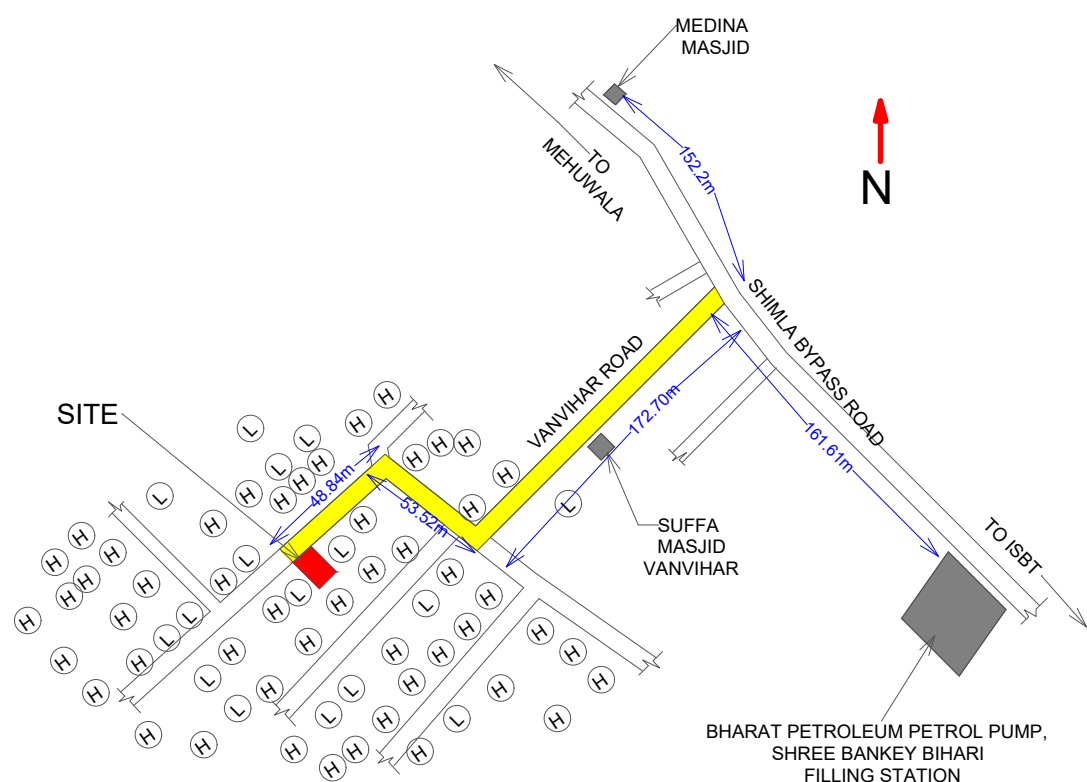

KEYPLAN

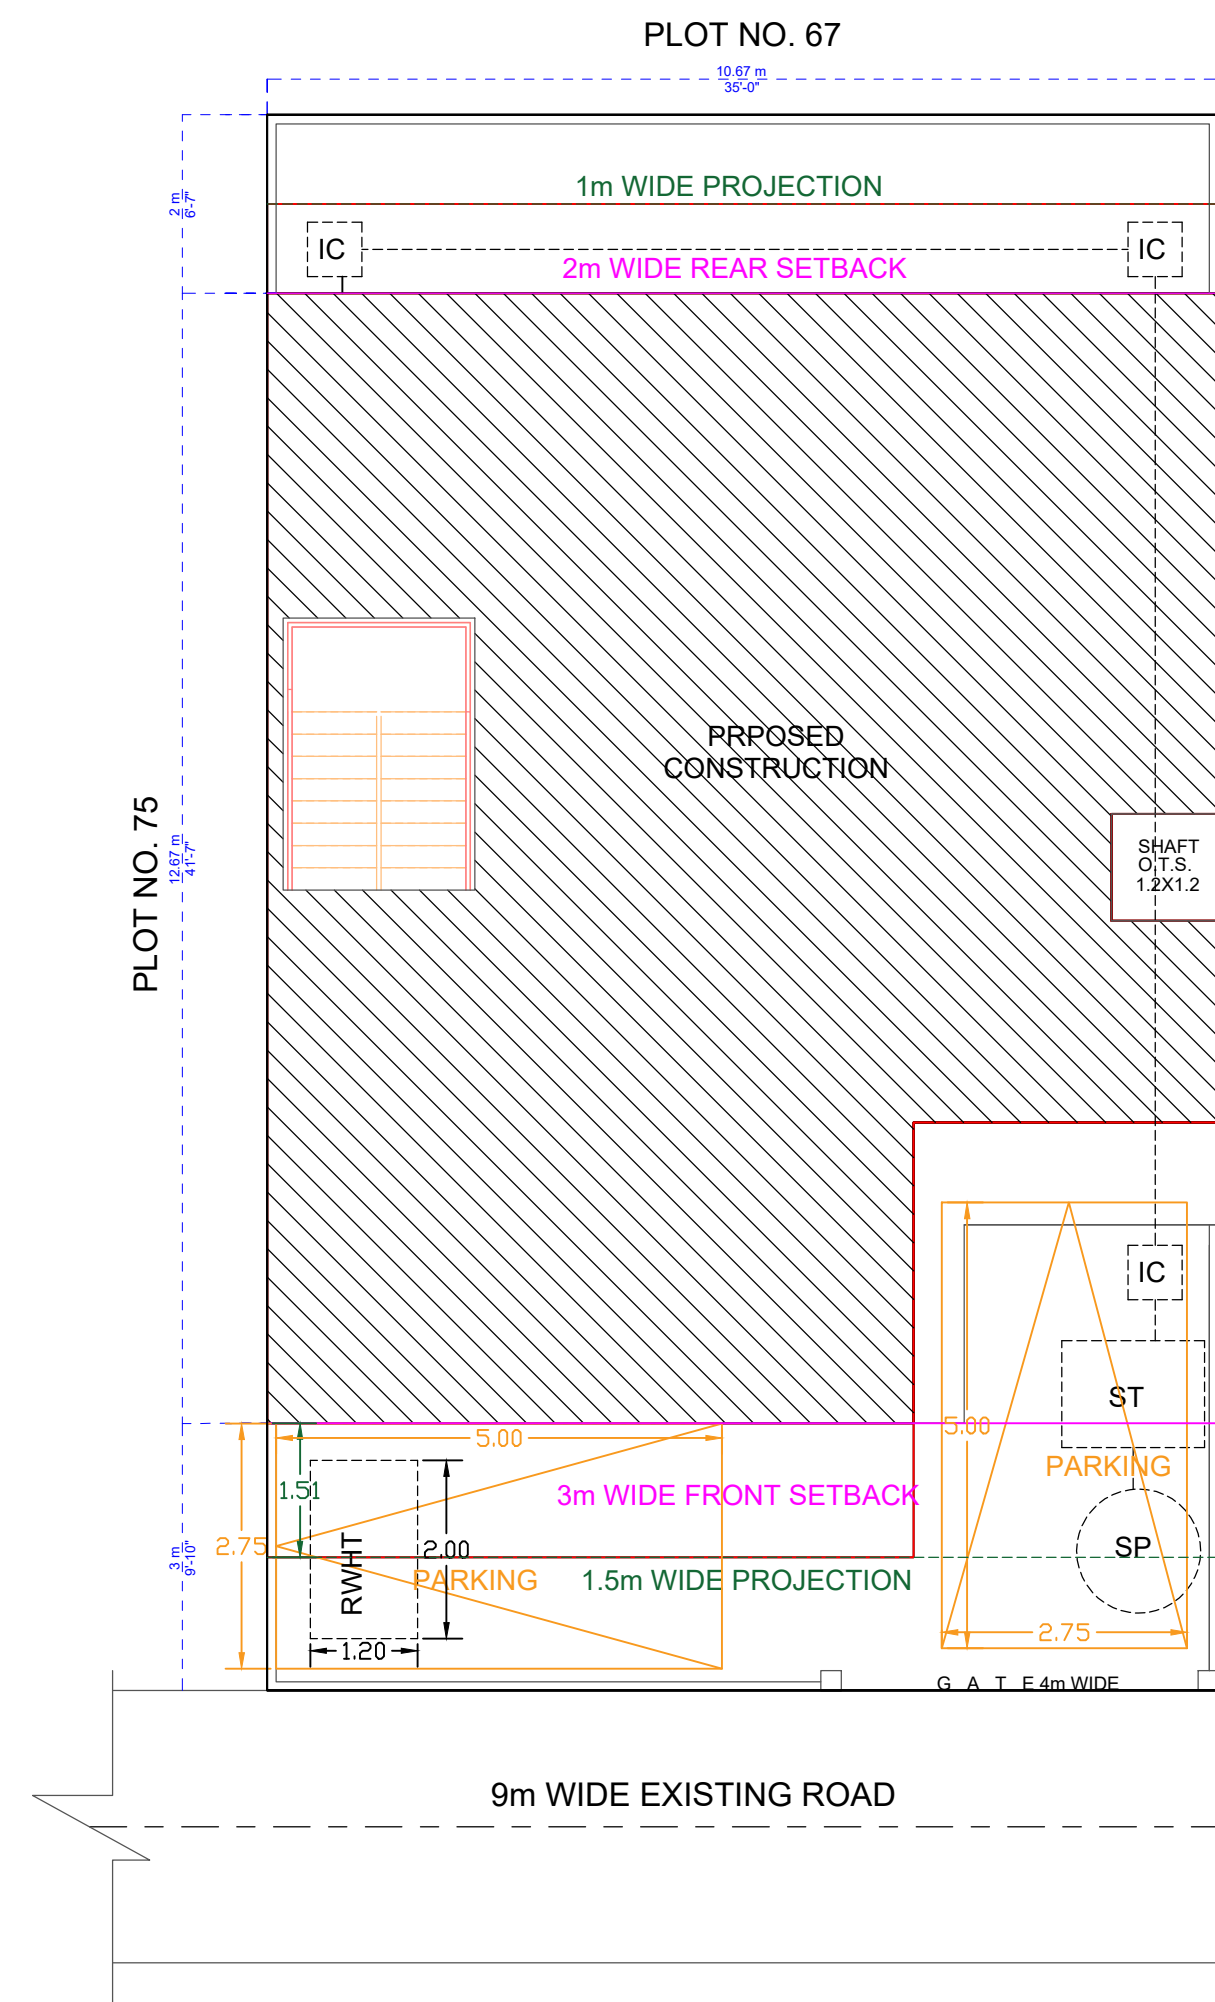

4 Site
1 : 75

Digitally signed by MANOJ KUMAR JOSHI
Date: 2021.06.29 13:09:13 IST
Reason: The Map no R-0452/21-22 is approved by Prashant Kumar (Semwal (Junior Engineer, MDDA), and is recommended for approval by Date: 23.06.2021 07:06:54 AM
Location: Dehradun

JOB TITLE

PROPOSED SINGLE RESIDENTIAL HOUSE
PLAN OF (1) SMT. AYASHA BEGAM W/O SH. RAZZAK AHMED SIDDIQUI & (2) SH. RAZZAK AHMED SIDDIQUI S/O SH. RAMJANI SITUATED AT PLOT NO. 76, KHASRA NO. 575, MAUZA MEHUWALA MAFI, PARGANA KENDRIYA DOON, DISTT. DEHRADUN.

AREA STATEMENT	sq.m
Total LAND AREA (as per sale deed)	188.54
Road Widening Area	NA
Net Plot Area	188.54
Ground Floor Covered Area	122.27
Staircase Area	9.00
First Floor Covered Area	113.27
Total Covered Area For FAR	235.54
Ground Coverage (%)	64.85
Floor Area Ratio	1.249

Door Schedule				
Type	Width in ft	Width in mm	Height in ft	Height in mm
D1	3'-0"	915 mm	7'-0"	2,134 mm
D2	2'-6"	762 mm	7'-0"	2,134 mm

Window Schedule				
Type	Width in ft	Width in mm	Height in ft	Height in mm
W1	6'-0"	1,829 mm	6'-0"	1,829 mm
W2	4'-0"	1,219 mm	4'-0"	1,219 mm
W3	2'-0"	610 mm	2'-0"	610 mm

OTHER DETAILS

Walls are 0.230m/9" and 0.115m/4.5" thick,
Beam coinsider with wall extra beams are mention
STAIR CASE
SPECIFICATION
Tread 0.25m
Rise 0.18m
Width .7m
Hand Railing 0.9m
RWP Rain Water Pipe
RWHT Rain Water Harvesting Tank
SP Soak Pit
ST Septic Tank
CERTIFIED THAT:-
1-THE BUILDING PLAN'S SUBMITTED FOR APPROVAL
SAFE REQUIREMENT AS STIPULATED IN ANNEXURE
AND THE IN SATISFY THE FORMATION OUR GIVEN IS
FACTUALLY CORRECT TO THE BEST OF
UNDERSTANDING
2-THE STRUCTURAL DESIGN INCLUDING SAFETY
FROM NATURAL HAZARDS HAS BEEN PREPARED BY
DULY QUALIFIED STRUCTURAL ENGINEERING AT
LEAST B.E (CIVIL) OR EQUIVALENTS

Engineer Mantra
ENGINEER MANTRA, OPPOSITE L No. 03,E BLOCK
SARASWATI VIHAR, AJABPUR KHURD DEHRADUN
248121
@+91-8532033158, ankit.akhileshbhatt@gmail.com
AUTHORIZE STRUCTURAL ENGINEER
DoH-UK/G-II/ASE-1/2019
AMIE-AM1779756
MDDA LICENCE NO:-E/21/2016
AKHILESH BHATT

A1 size SCALE As indicated

OWNER SIGNATURE
AKHILESH BHATT
STR. ENGG. ARCH.