

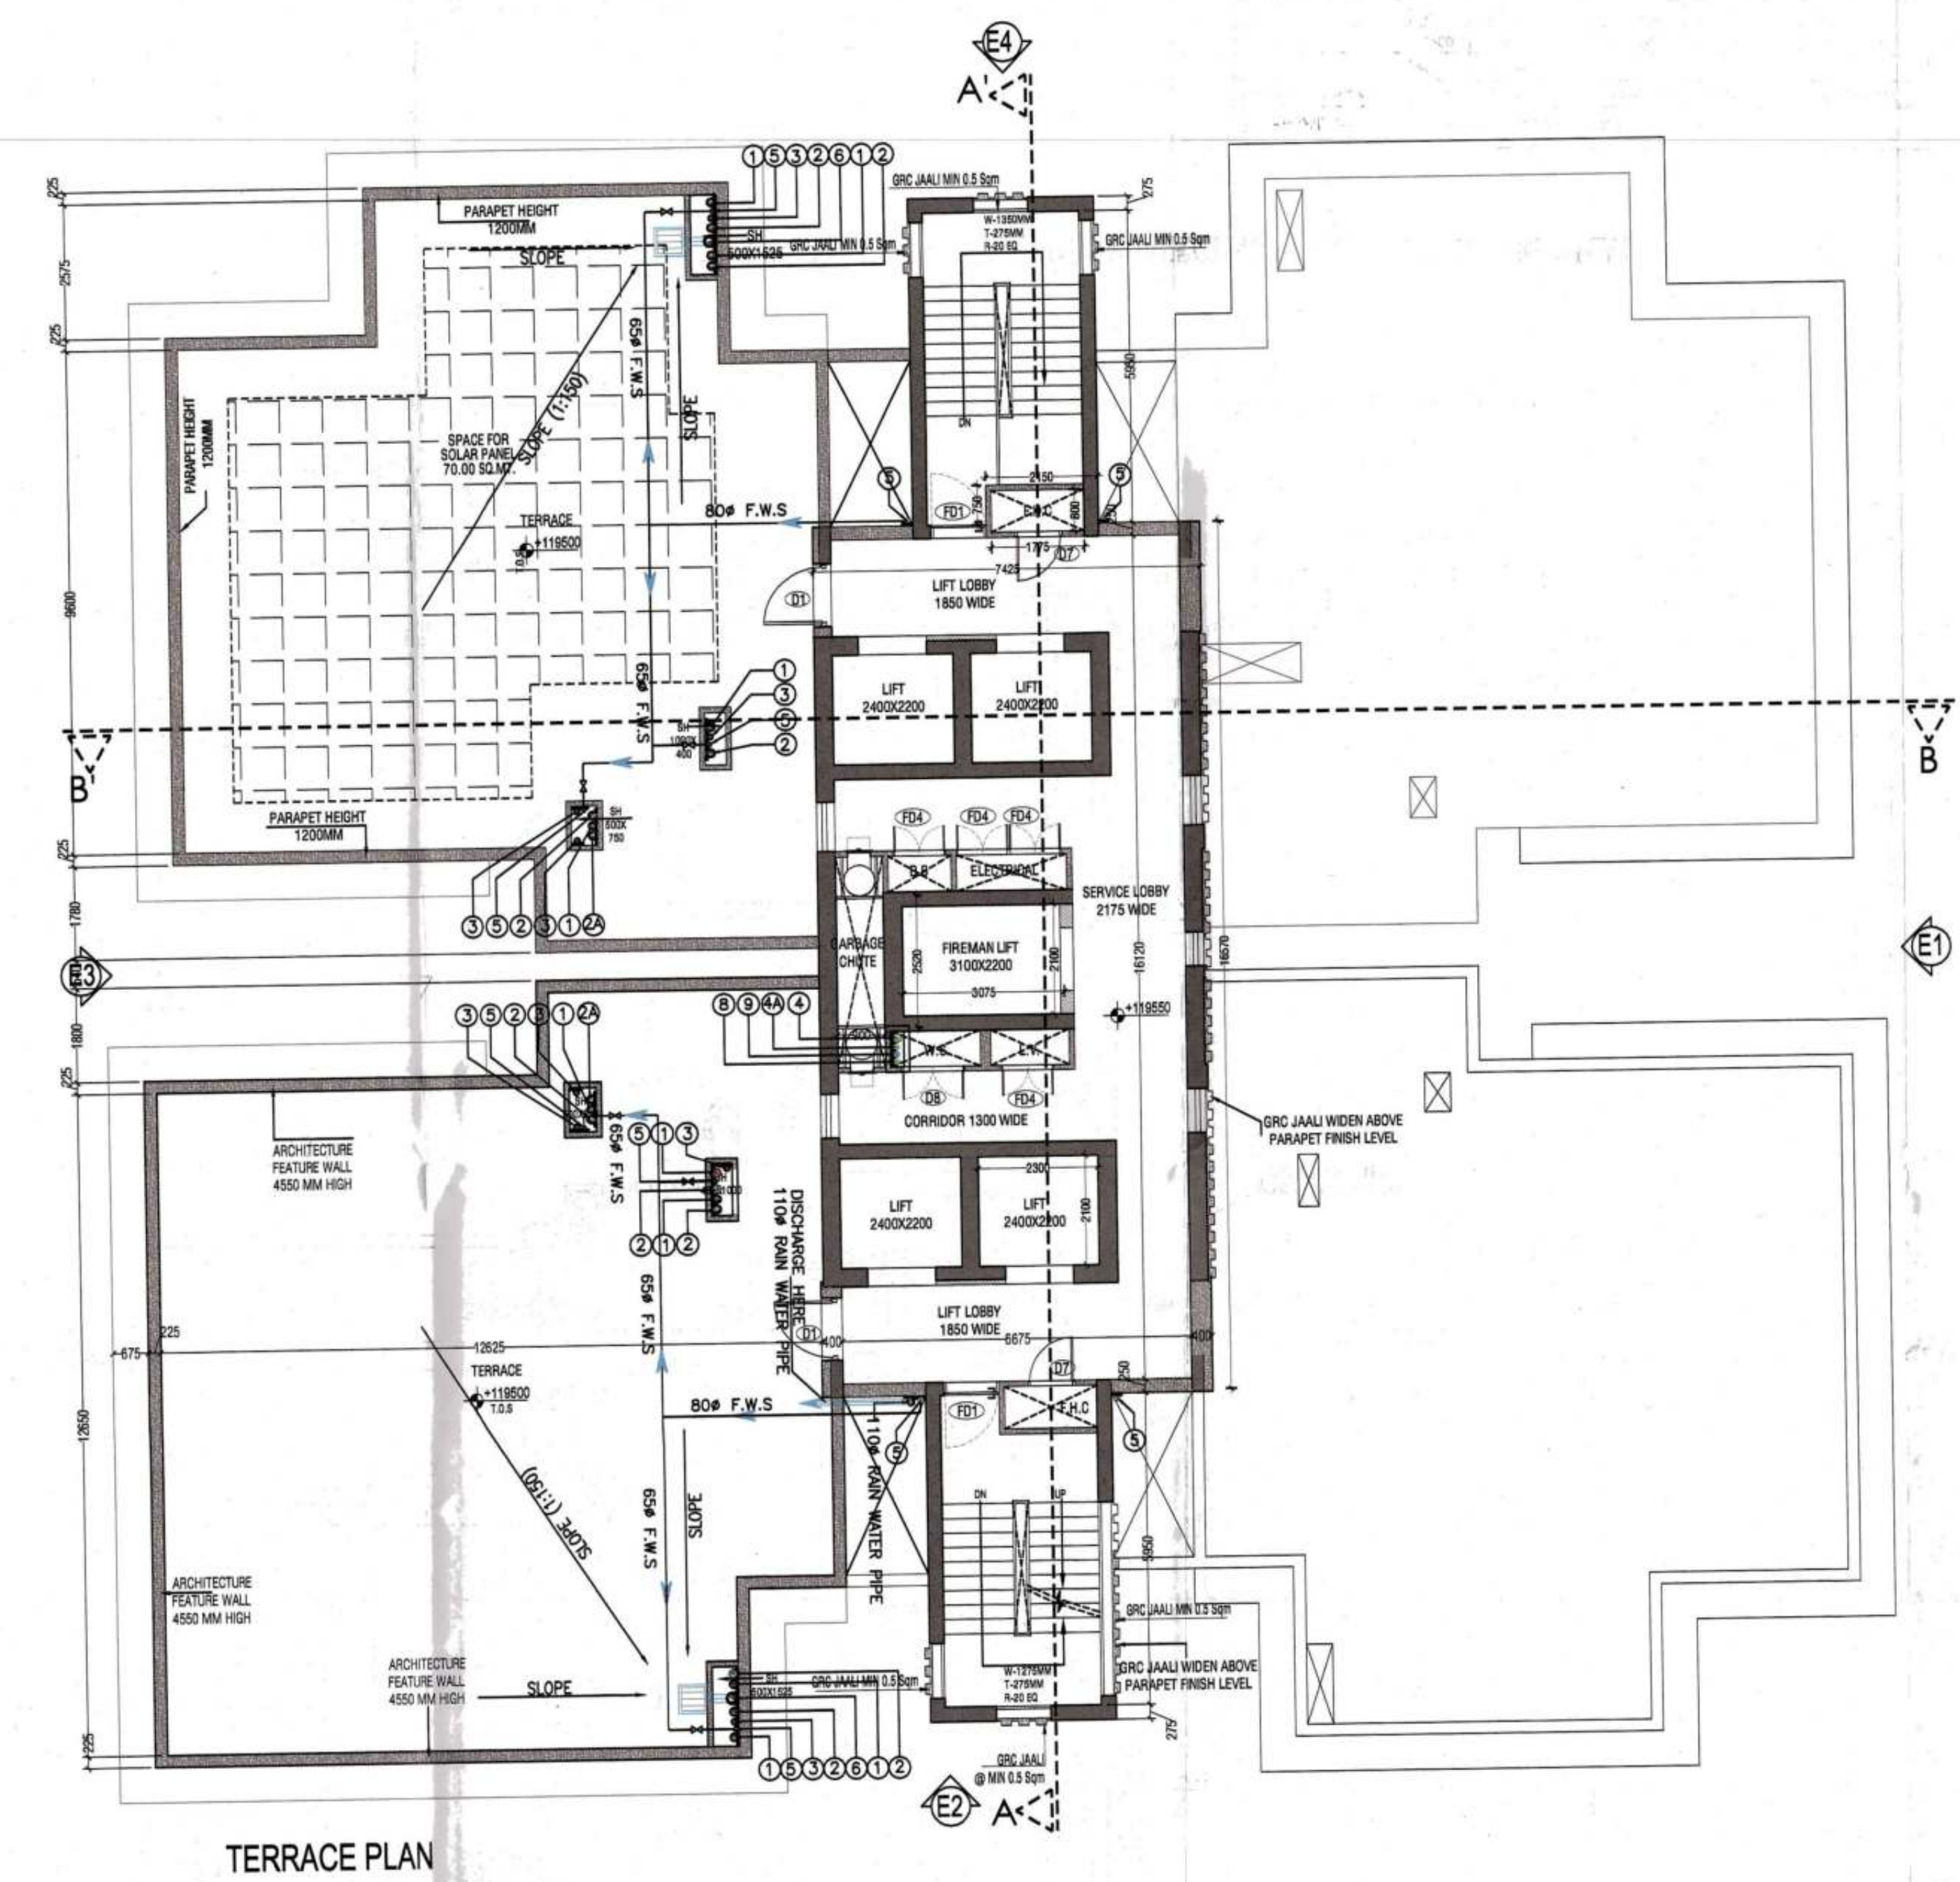
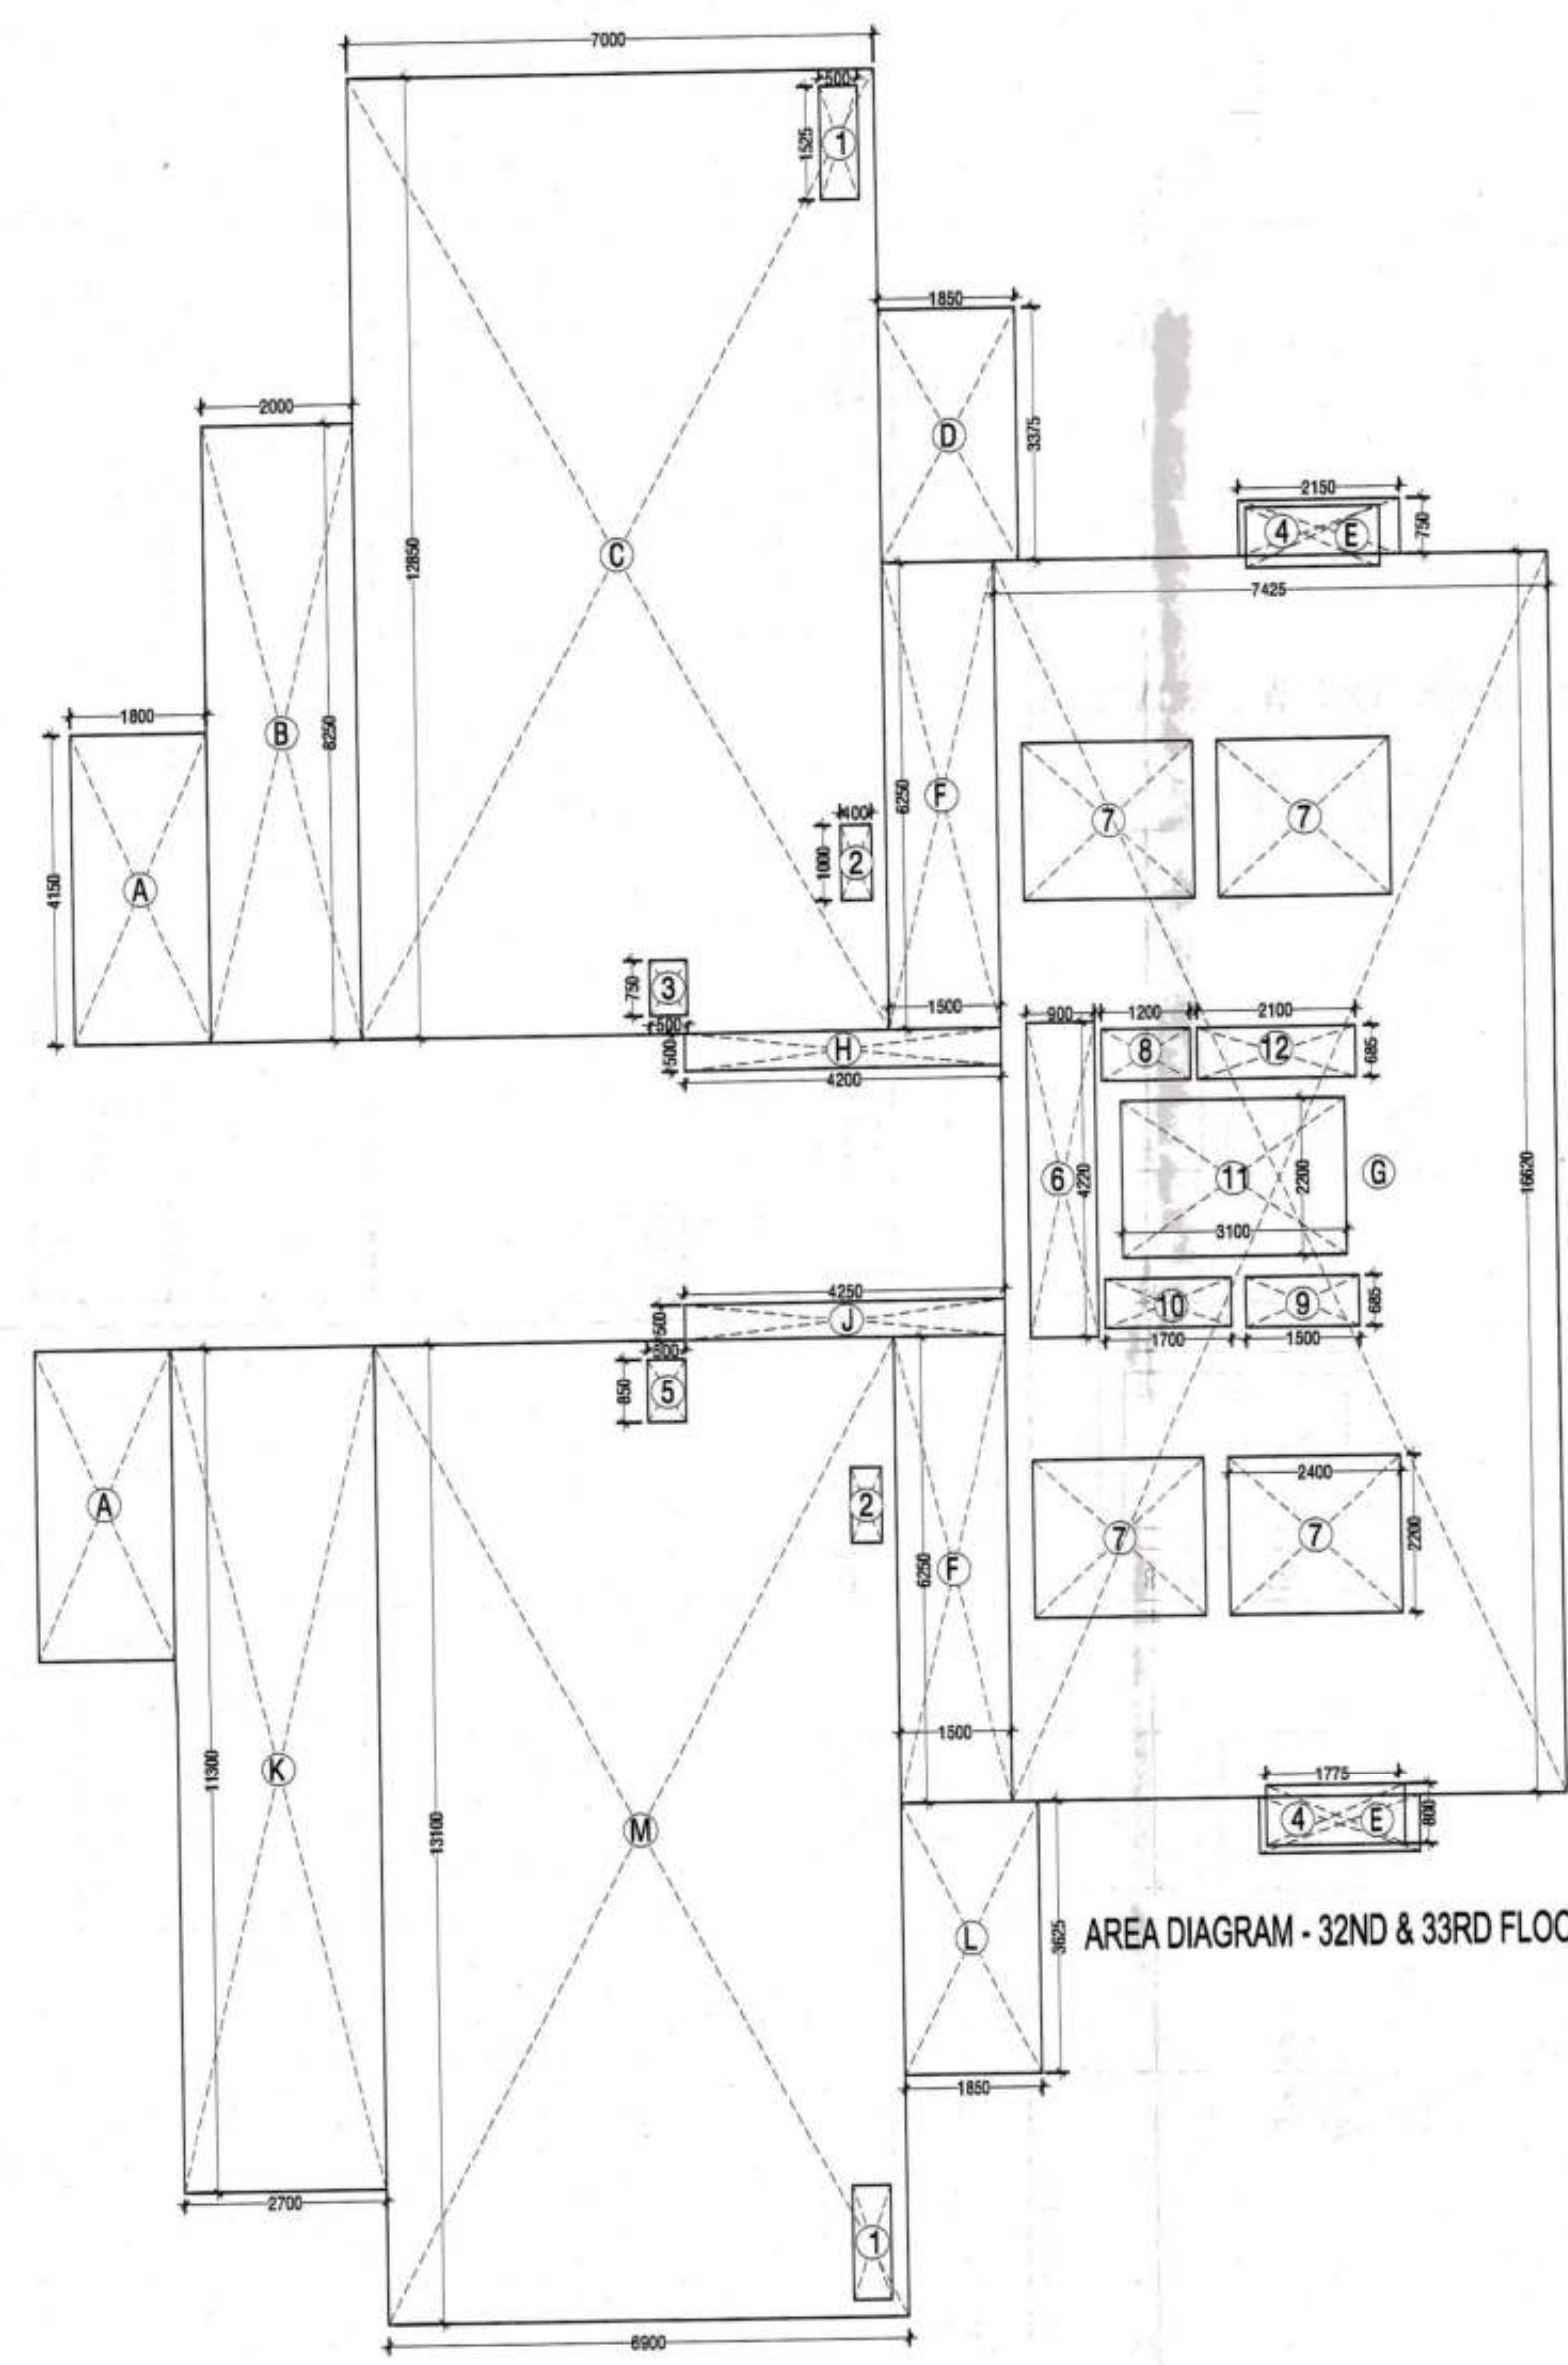
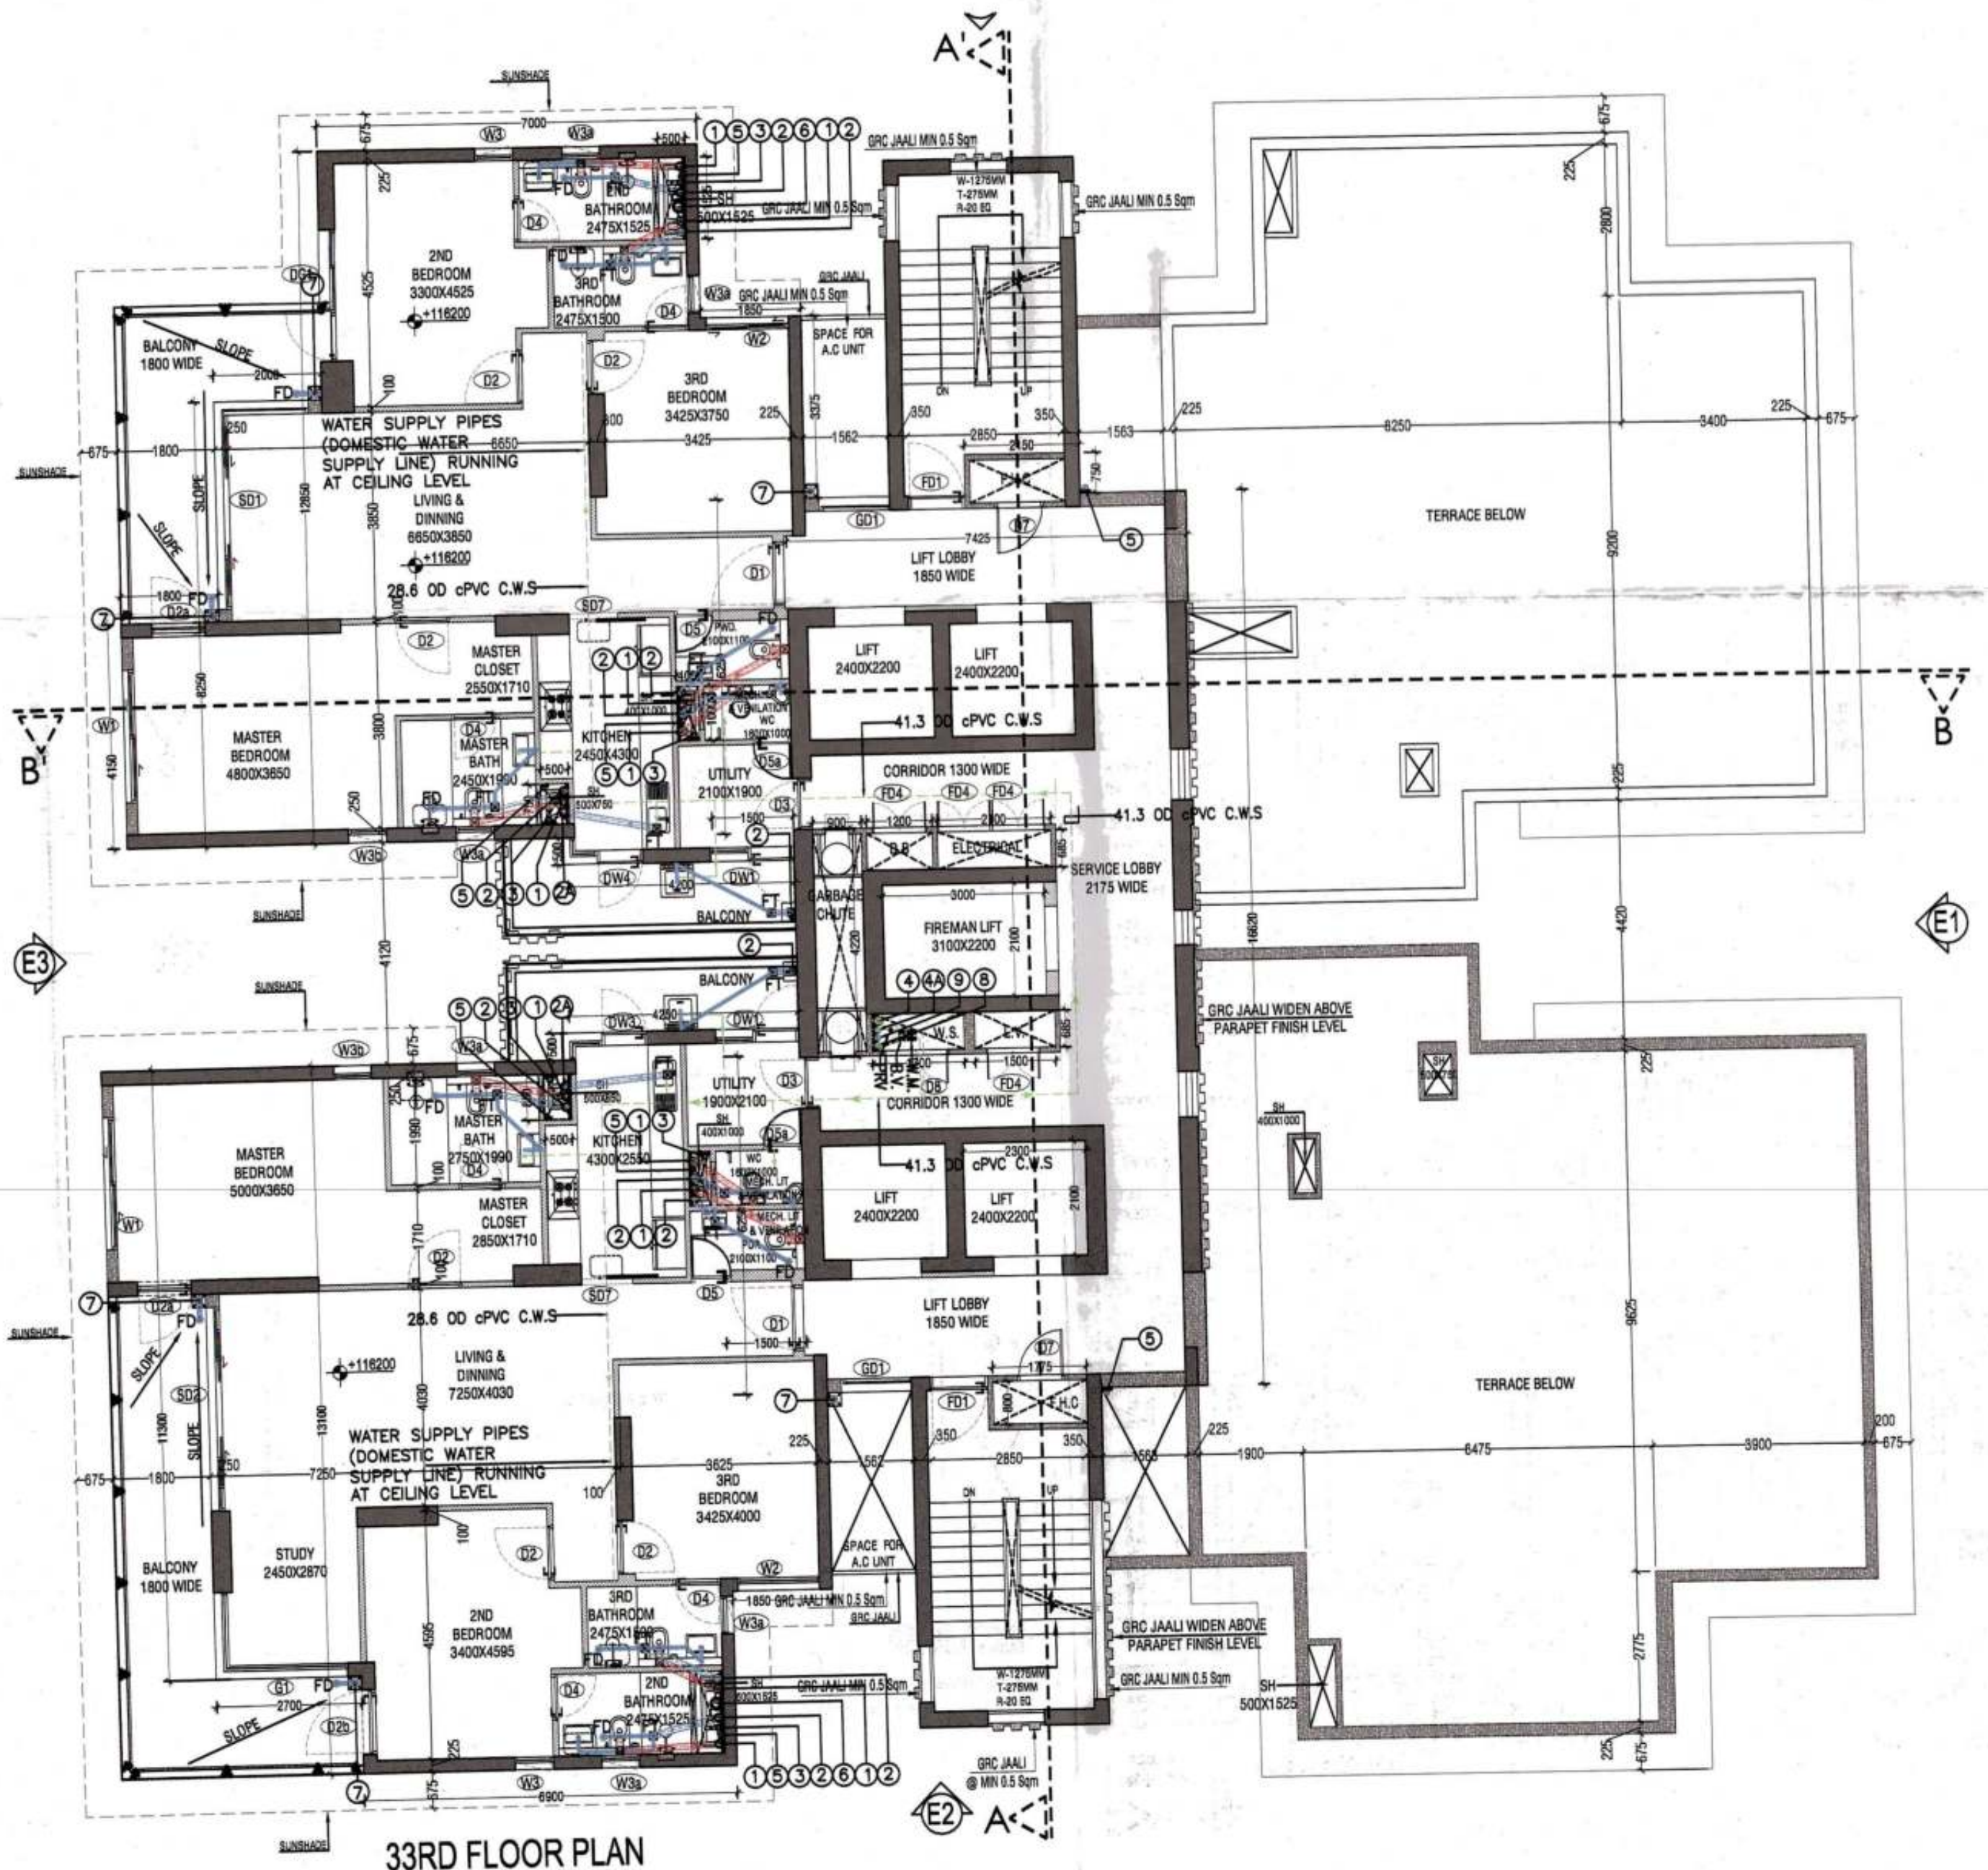


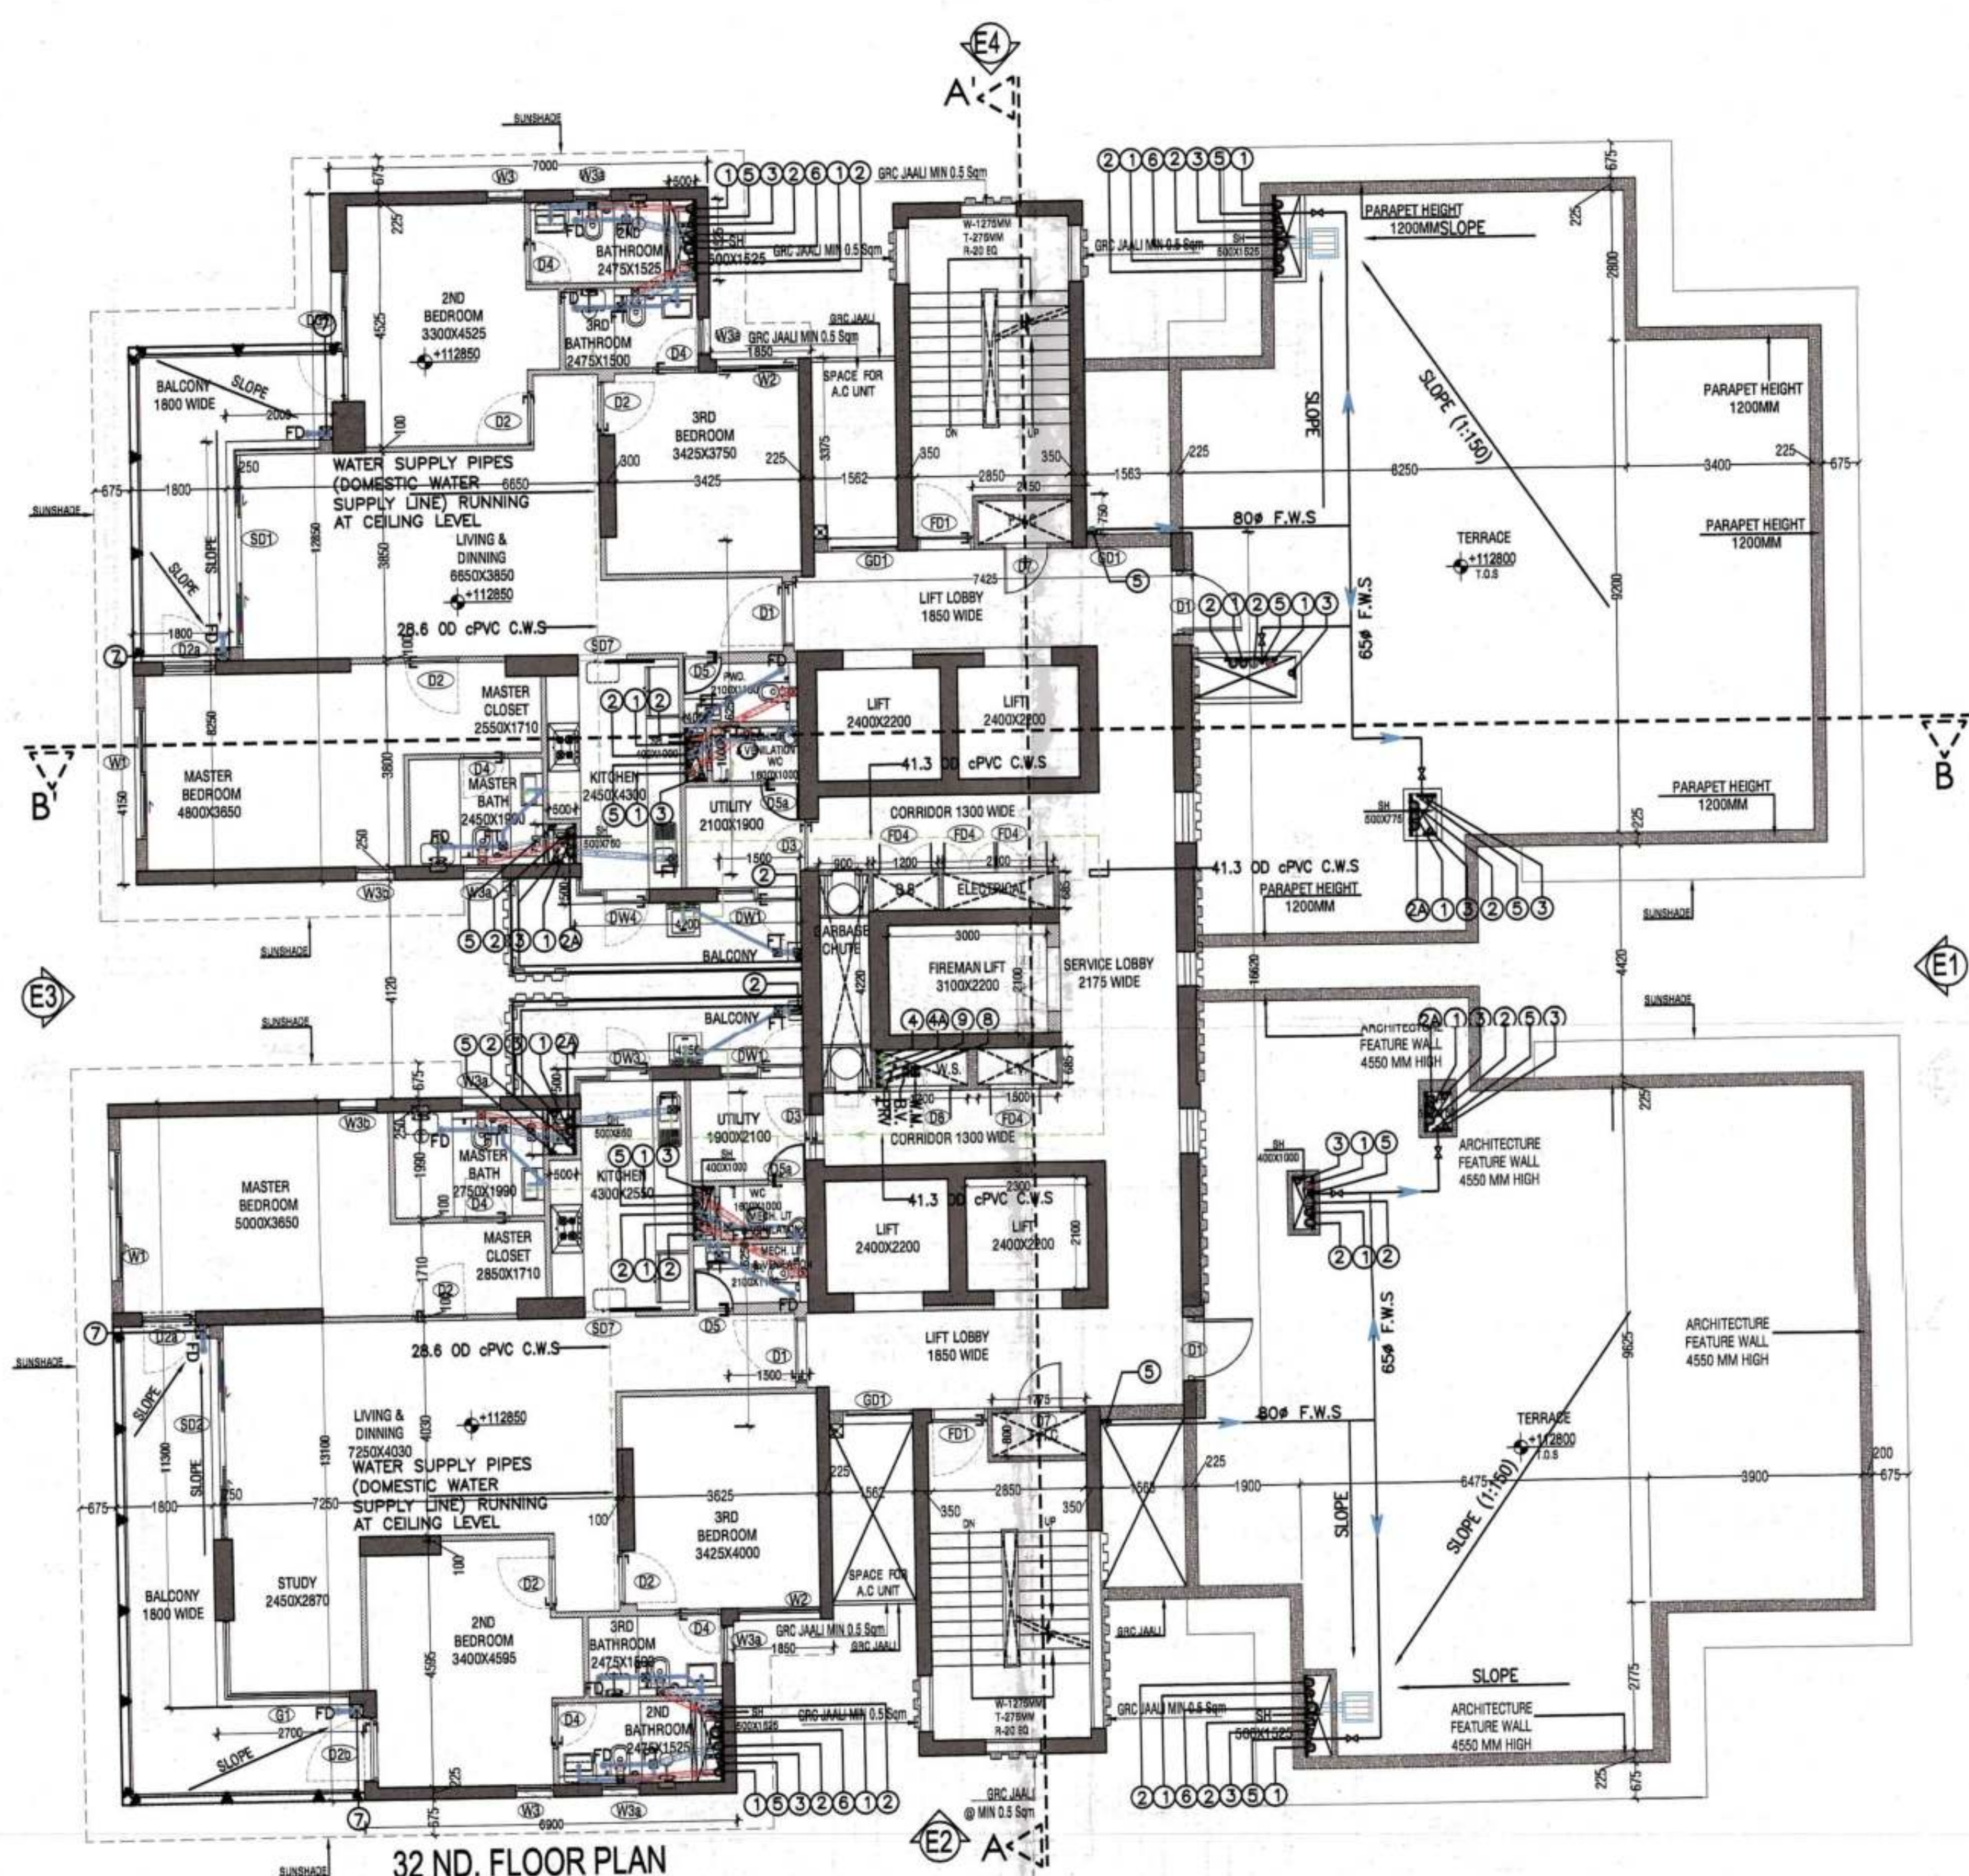

NOTE : WC, BATH & POWDER ROOM MECHANICALLY LIT & VENTILATED

F.A.R. AREA ON 32ND & 33RD FLOOR. FLOOR-TOWER B					
NO.	TYPE	WIDTH (in mm)	LENGTH (in mm)	Nos.	AREA In SqM
COVERED AREA ON FLOOR ADDITIONS					
A	RECTANGLE	4150	1800	2	14.940
B	RECTANGLE	2000	8250	1	16.500
C	RECTANGLE	12850	7000	1	89.950
D	RECTANGLE	3375	1850	1	6.244
E	RECTANGLE	2150	750	2	3.225
F	RECTANGLE	1500	6250	2	18.750
G	RECTANGLE	7425	16620	1	123.032
H	RECTANGLE	4200	500	1	2.100
J	RECTANGLE	4250	500	1	2.125
K	RECTANGLE	2700	11300	1	30.510
L	RECTANGLE	1850	3625	1	6.706
M	RECTANGLE	6900	13100	1	90.390
TOTAL ADDITIONS (A)					404.844
CUTOUTS					
1	RECTANGLE	500	1525	2	1.525
2	RECTANGLE	400	1000	2	0.800
3	RECTANGLE	500	750	1	0.375
4	RECTANGLE	1775	800	2	2.840
5	RECTANGLE	500	850	1	0.425
6	RECTANGLE	900	4220	1	3.798
7	RECTANGLE	2200	2400	4	21.120
8	RECTANGLE	1200	685	1	0.822
9	RECTANGLE	685	1500	1	1.028
10	RECTANGLE	685	1700	1	1.165
11	RECTANGLE	2200	3100	1	6.820
12	RECTANGLE	2100	685	1	1.439
TOTAL CUTOUTS (B)					42.156
F.A.R. AREA ON 32ND & 33RD FLOOR C = A - B					362.688


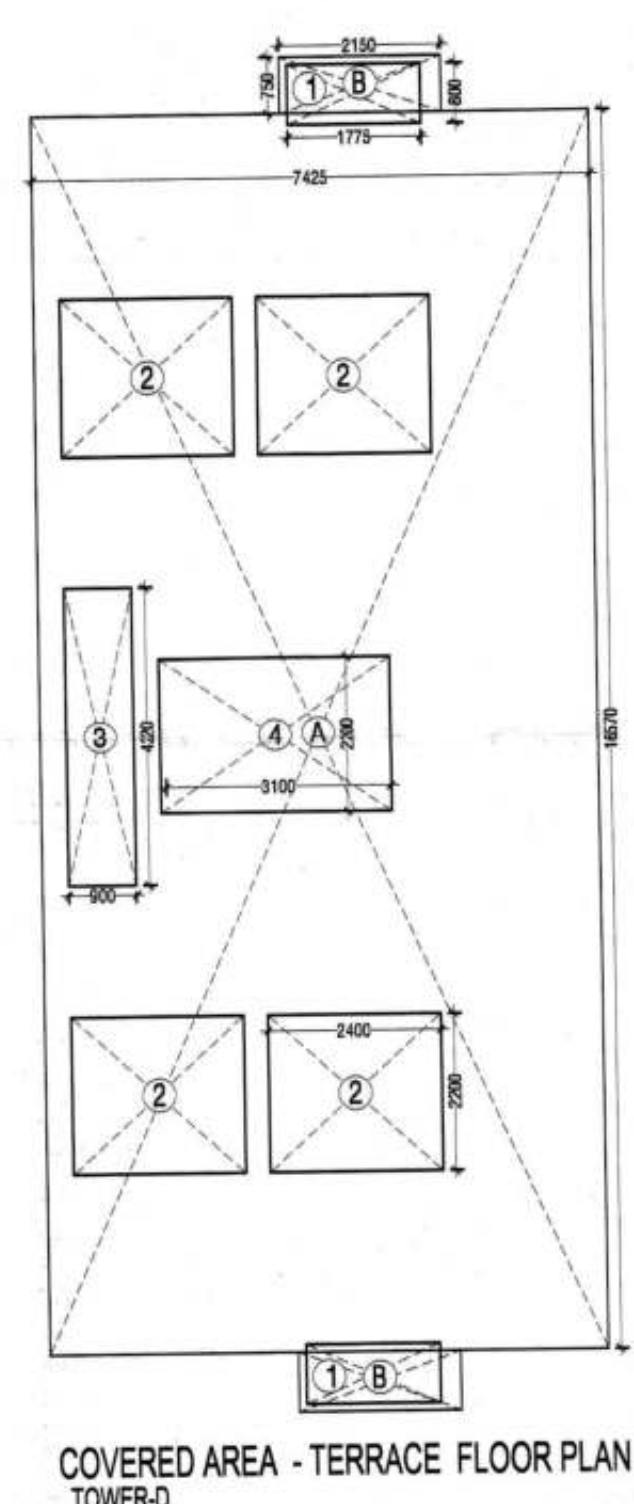


COVERED AREA ON TERRACE FLOOR PLAN-TOWER B					
NO.	TYPE	WIDTH (in mm)	LENGTH (in mm)	Nos.	AREA In SqM
COVERED AREA ON FLOOR ADDITIONS					
A	RECTANGLE	7425	16620	1	123.032
B	RECTANGLE	2150	750	2	3.225
TOTAL ADDITIONS (A)					126.257
CUTOUTS					
1	RECTANGLE	1775	800	2	2.840
2	RECTANGLE	2400	2200	4	21.120
3	RECTANGLE	900	4220	1	3.798
4	RECTANGLE	3100	2200	1	6.820
TOTAL CUTOUTS (B)					34.578
COVERED AREA ON TERRACE FLOOR PLAN = A - B					91.679

TYPICAL FLOOR OPENING SCHEDULE					
SNO	NOMENCLATURE	ROUGH OPENING	CILL	LINTEL	TYPE
1	D1	1500	2400	00	WOOD
2	D2	1000	2150	00	WOOD
3	D3	800	2150	00	WOOD
4	D4	800	2150	00	WOOD
5	D5	750	2150	00	WOOD
6	D6	750	2150	00	WOOD
7	D7	1500	2400	00	WOOD
8	D8	1200	2000	150	WOOD
9	D9	1200	2150	300	WOOD
10	D10	1200	2150	300	WOOD
11	D11	1200	2400	00	WOOD
12	D12	1000	2800	00	WOOD
13	D13	1200	2800	00	WOOD
14	D14	800	2150	00	WOOD
15	D15	2400	2800	00	WOOD
16	D16	1500	2400	00	WOOD
17	D17	1500	2400	00	WOOD
18	D18	1500	2800	00	WOOD
19	D19	2100	2800	00	WOOD
20	D20	2000	2800	00	WOOD
21	D21	1500	2800	00	WOOD
22	D22	1500	2800	00	WOOD
23	D23	1500	2800	00	WOOD
24	D24	1500	2800	00	WOOD
25	D25	1500	2800	00	WOOD
26	D26	1500	2800	00	WOOD
27	D27	1500	2800	00	WOOD
28	D28	1500	2800	00	WOOD
29	D29	1500	2800	00	WOOD
30	D30	1500	2800	00	WOOD
31	D31	1500	2800	00	WOOD
32	D32	1500	2800	00	WOOD
33	D33	1500	2800	00	WOOD
34	D34	1500	2800	00	WOOD
35	D35	1500	2800	00	WOOD
36	D36	1500	2800	00	WOOD
37	D37	1500	2800	00	WOOD
38	D38	1500	2800	00	WOOD
39	D39	1500	2800	00	WOOD
40	D40	1500	2800	00	WOOD
41	D41	1500	2800	00	WOOD

DINESH KUMAR
Rajesh Dutt
JD(HQ)

- Notes**
1. ALL LIFTS SHALL HAVE 100% POWER BACK-UP.
 2. ALL ELECTRICAL INSTALLATIONS SHALL BE AS PER PROVISIONS OF NBC.
 3. VENTILATION IN BASEMENTS SHALL BE AS PER RELEVANT NBC PROVISIONS 12-15 AIR CHANGES PER HOUR FOR NORMAL OPERATION 30 AIR CHANGES PER HOUR FOR OPERATION IN CASE OF FIRE.
 4. FIRE-FIGHTING / SAFETY PROVISIONS WILL BE AS PER RELEVANT NBC PROVISIONS.
 5. BUILDING STRUCTURE DESIGNED EARTH QUAKE RESISTANT.
 6. ALL RAMP ARE IN 1:10 SLOPE FOR CARS & 1:20 FOR HANDICAPED UNLESS SPECIFIED.
 7. 200 mm WIDE (AAC) BLOCKS SHALL BE USED FOR EXTERNAL WALLS & 100 mm WIDE (AAC) BLOCKS SHALL BE USED FOR INTERNAL WALLS.
 8. KITCHEN & TOILETS EXHAUST FAN PROVIDED / MECHANICALLY LIT & VENTILATED.

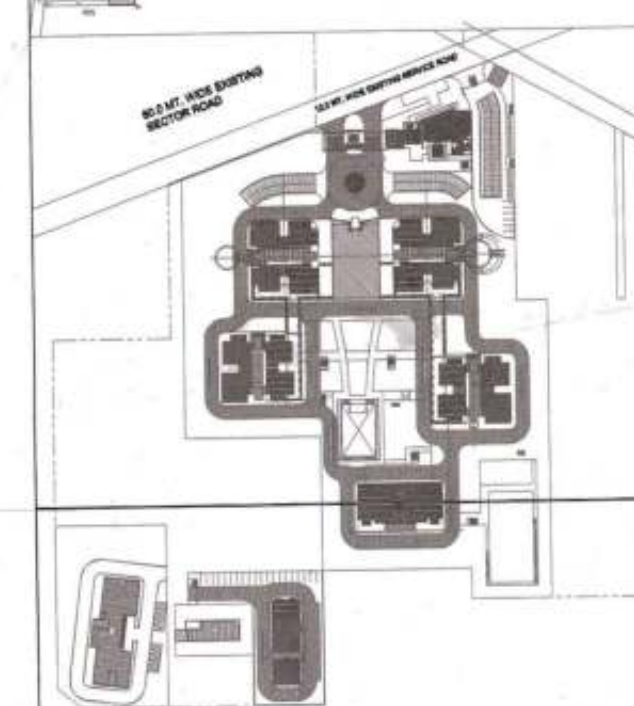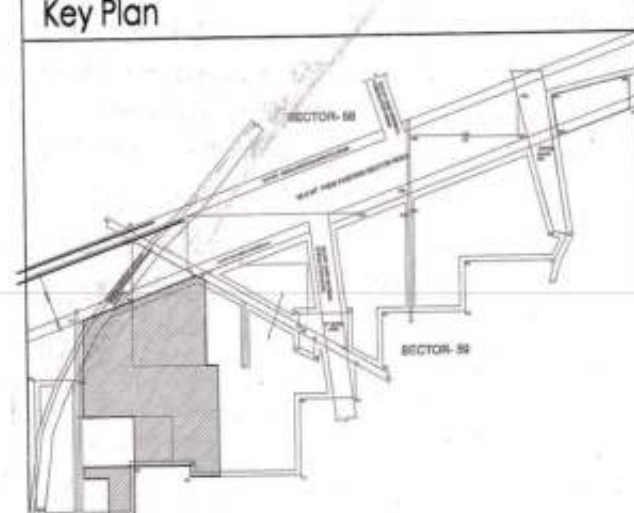

Architect's Signature
Hemant Parashar, Architect
Group of Architects
Registration No. - CA/2017/87556

Owner's Signature
[Signature]

Architects
Arcop Associates Pvt. Ltd.
A-15, Phase 1, Sector 15, Gurgaon, Haryana
New Delhi, India. Ph: +91-11-26408800

Job Title
"PROPOSED BUILDING PLAN OF GROUP HOUSING SCHEME ON PART LAND MEASURING 7.28 ACRES" OF COMBINED ZONING PLAN OF GROUP HOUSING SCHEME AREA MEASURING 11.82 ACRES (LICENSE NO. 14 OF 2008 DATED 31.01.2008) & 11.95 ACRES (LICENSE NO. 24 OF 2008 DATED 11.03.2008) & 4.75 ACRES (LICENSE NO. 44 OF 2011 DATED 13.05.2011) & 34.175 ACRES IN SECTION-B BY GOVERNMENT OF HARYANA COMRA BEING DEVELOPED BY COMMANDER-RELIANCE PVT. LTD., ORNAMENTAL REALTORS PVT. LTD., RPS BUILDWELL PVT. LTD., GOLDEN VIEW BUILDERS PVT. LTD., RIVERVIEW DEVELOPERS PVT. LTD., BUILDERS REALTORS PVT. LTD., RIVERVIEW BUILDERS PVT. LTD., ASPRANT BUILDERS PVT. LTD., ARON SOFTWARE PVT. LTD., HANNOY REALTORS PVT. LTD. & FIVE RIVERS TOWNSHIP PVT. LTD. IN COLLABORATION WITH BY BASE EPOCHS PVT. LTD. & BUZZ HOTELS PVT. LTD."

32ND, 33RD & TERRACE FLOOR PLANS & AREA DIAGRAM
TOWER D
Job No. _____ Drawing No. _____