

OFFICE USE ONLY


COMMANDED
For SANCTIONED

PROPOSED BUILDING OF
PROPOSED RESIDENCE HOUSE PLAN FOR
SH. VED PAL KUNDOO S/O SH. BALWAN
SINGH AT KHATA KHOTTNI NO-332, FASLI
VARSH 1412 TO 1417, FASLI KHASRA
NO-465, MAUZA DHOARAN KHAS,
PARGNA KENDERYA DOON, DISTT-
DEHRADUN, UTTARAKHAND

MASTER IN LOCATION PLAN

S.N	AREA STATEMENT	SQMT
1-	TOTAL PLOT AS PER DEAD	128.25
2-	ROAD WINDENING AREA	042.51
3-	NET PLOT AREA	085.74
4-	PROPOSED G/F AREA	044.98
5-	PROPOSED F/F AREA	044.98
6-	TOTAL COVERED	089.96
7-	F.A.R	1.04
8-	GROUND COVERAGE	052.46%
8-	OPEN AREA	043.39

SCHEDULE OF DOOR AND WINDOW

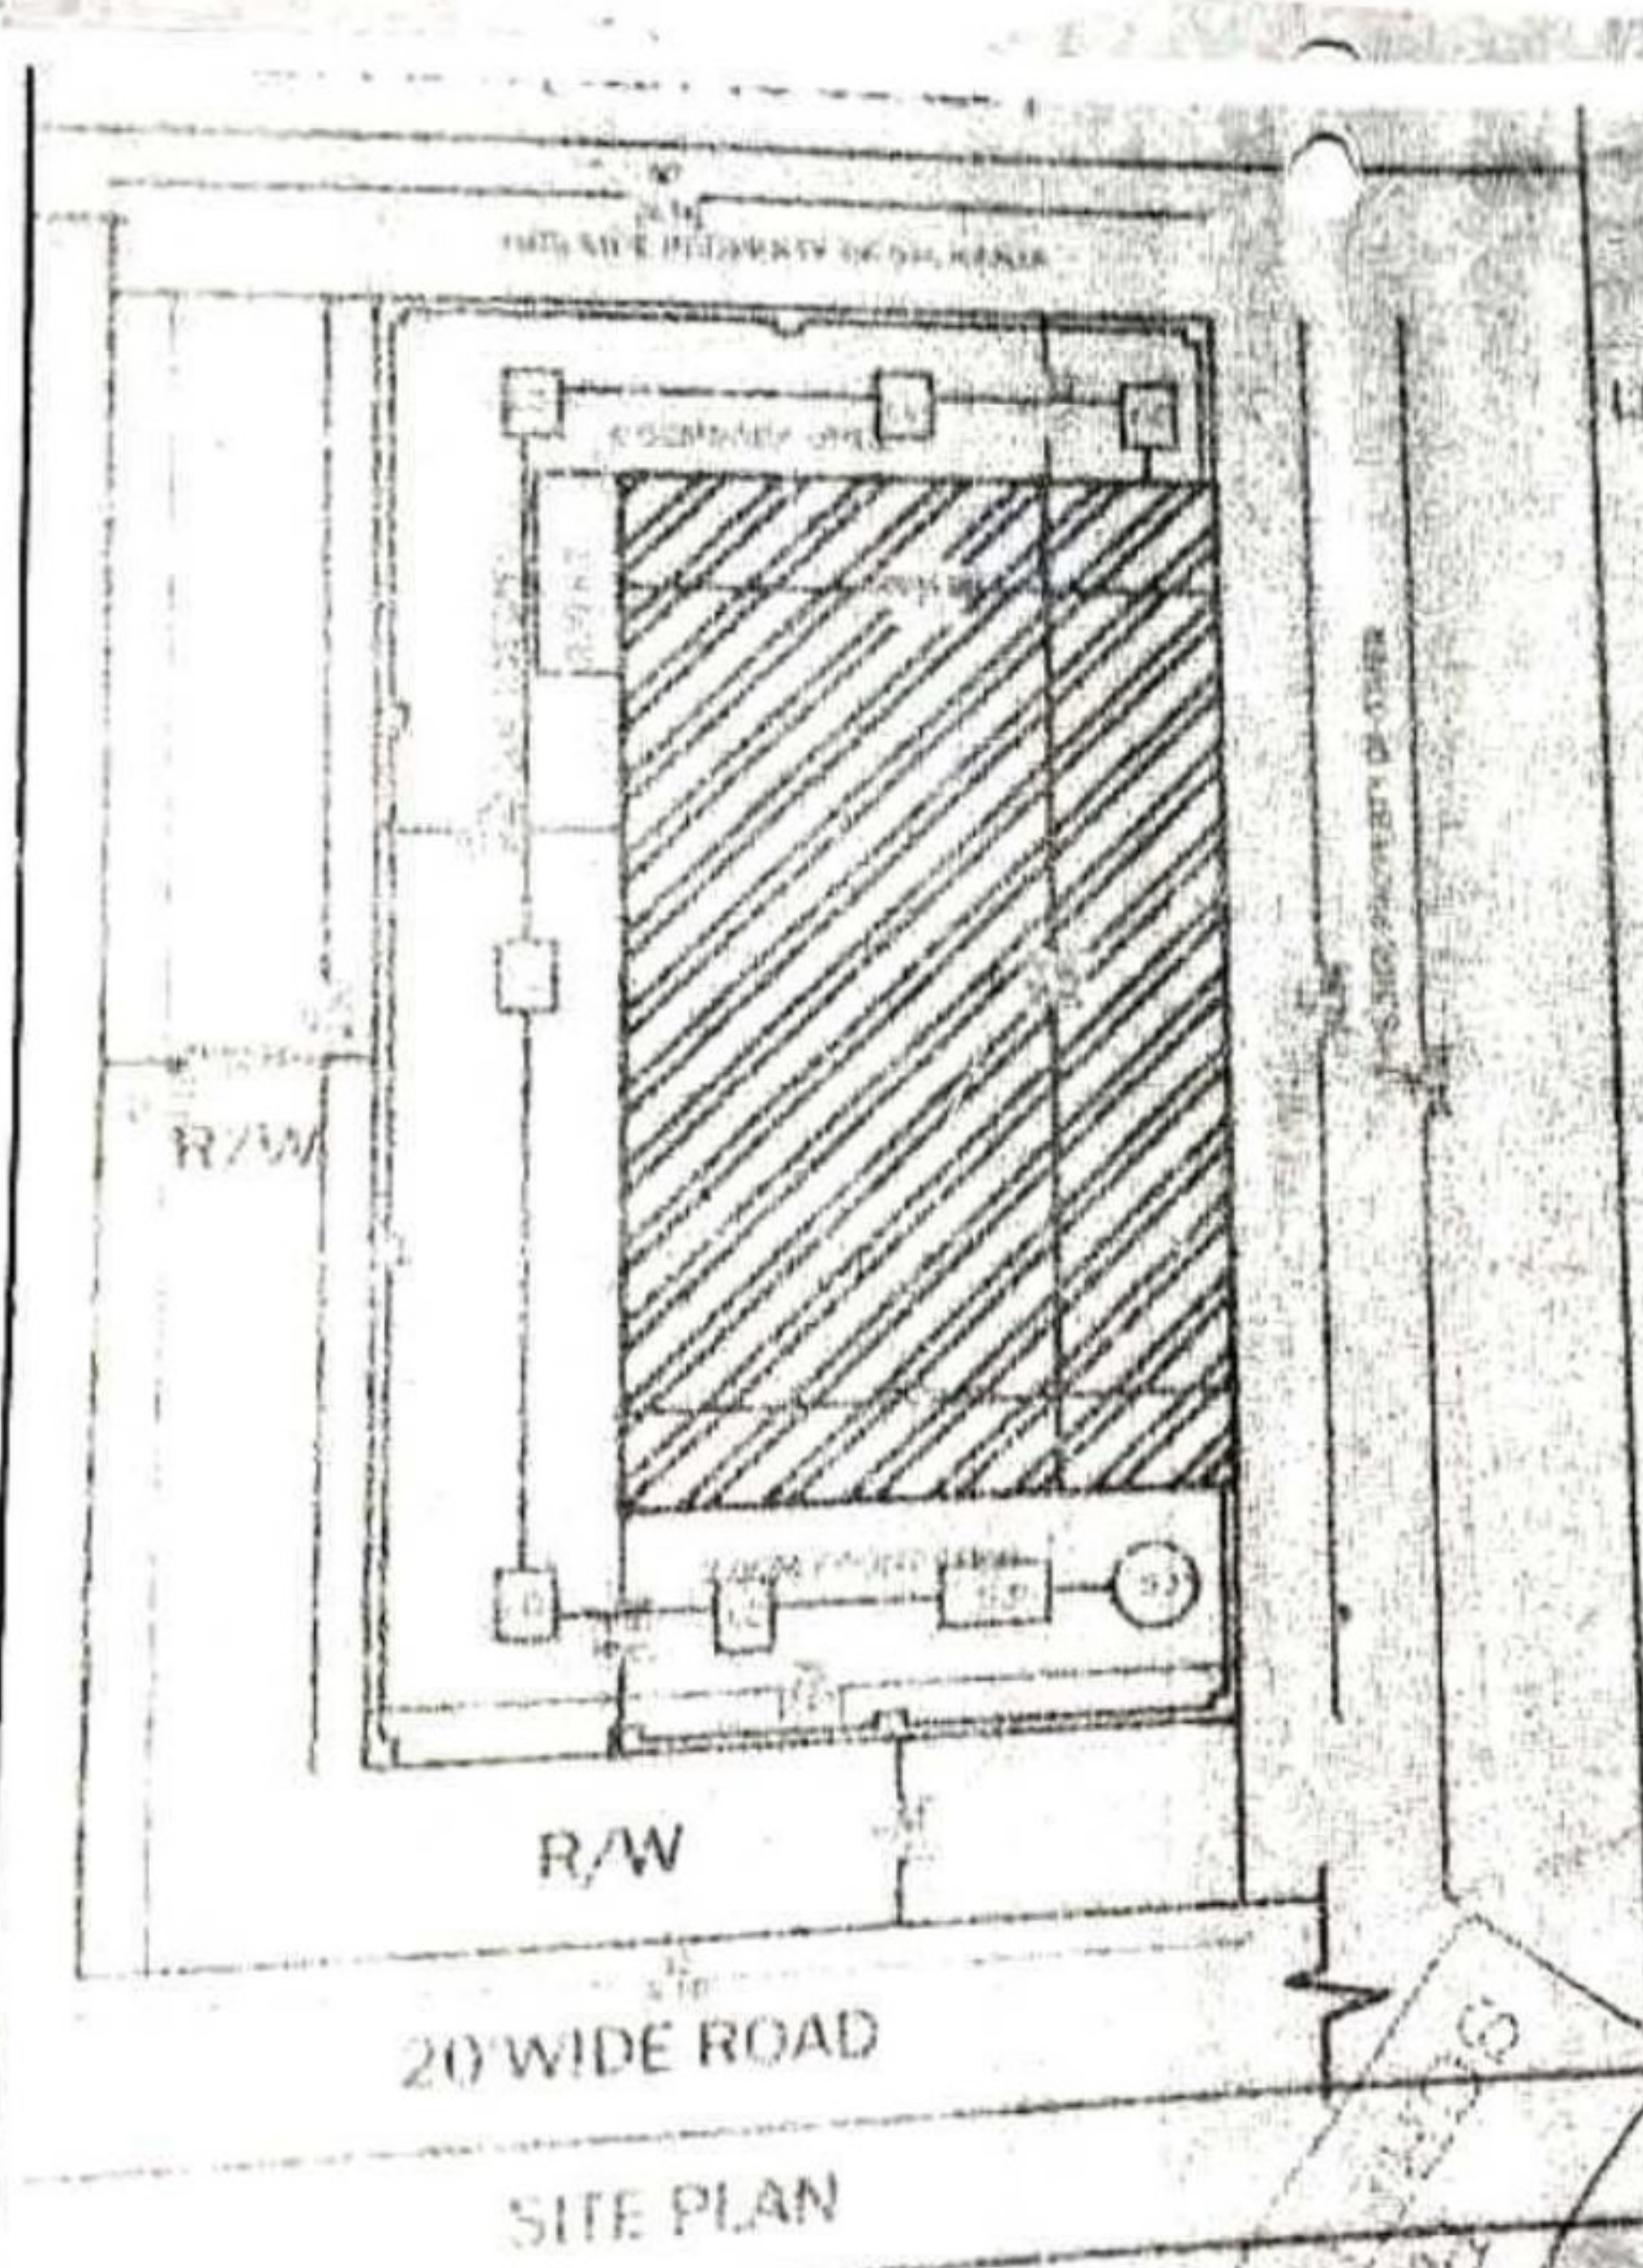

2	DOOR	D/V	2'6" X 7'
3	DOOR	D1	6'0" X 8'0"
4	WINDOW	W/V	3'0" X 2'0"
5	VENT	V	

LEGEND:

M.H. — Main Hole
 I.C. — Inspection Chamber
 S.T. — Septic Tank
 S.P. — Sump Pit
 R.W.P. — Rain Water Pipe
 R.W.H.T. — Rain Harvesting Tank
 Proposed Work Shown As:

 **SCALE 1:100.1:20.**

DATE _____

CERTIFIED THAT:

1. THE BUILDING PLANS SUBMITTED FOR APPROVAL SATISFY THE SAFETY REQUIREMENTS AND THE INFORMATION GIVEN IS FACTUALLY CORRECT TO THE BEST OF OUR KNOWLEDGE AND UNDERSTANDING

2. PROVISIONS FOR STRUCTURAL SAFETY FROM NATURAL HAZARDS SHALL BE ADHERED TO DURING THE CONSTRUCTION.

ved Pal Kherndy

Sig. Of Applicant


Ms Lucy Chauhan
 BARCH (C) 14/10/14
 ARC 4/10/14
 151/16, Rajpur Road
 Dehradun

Sig. Of Architect


CHEN
 012

1. Name of Account/Branch


Mr. Vedpal K.

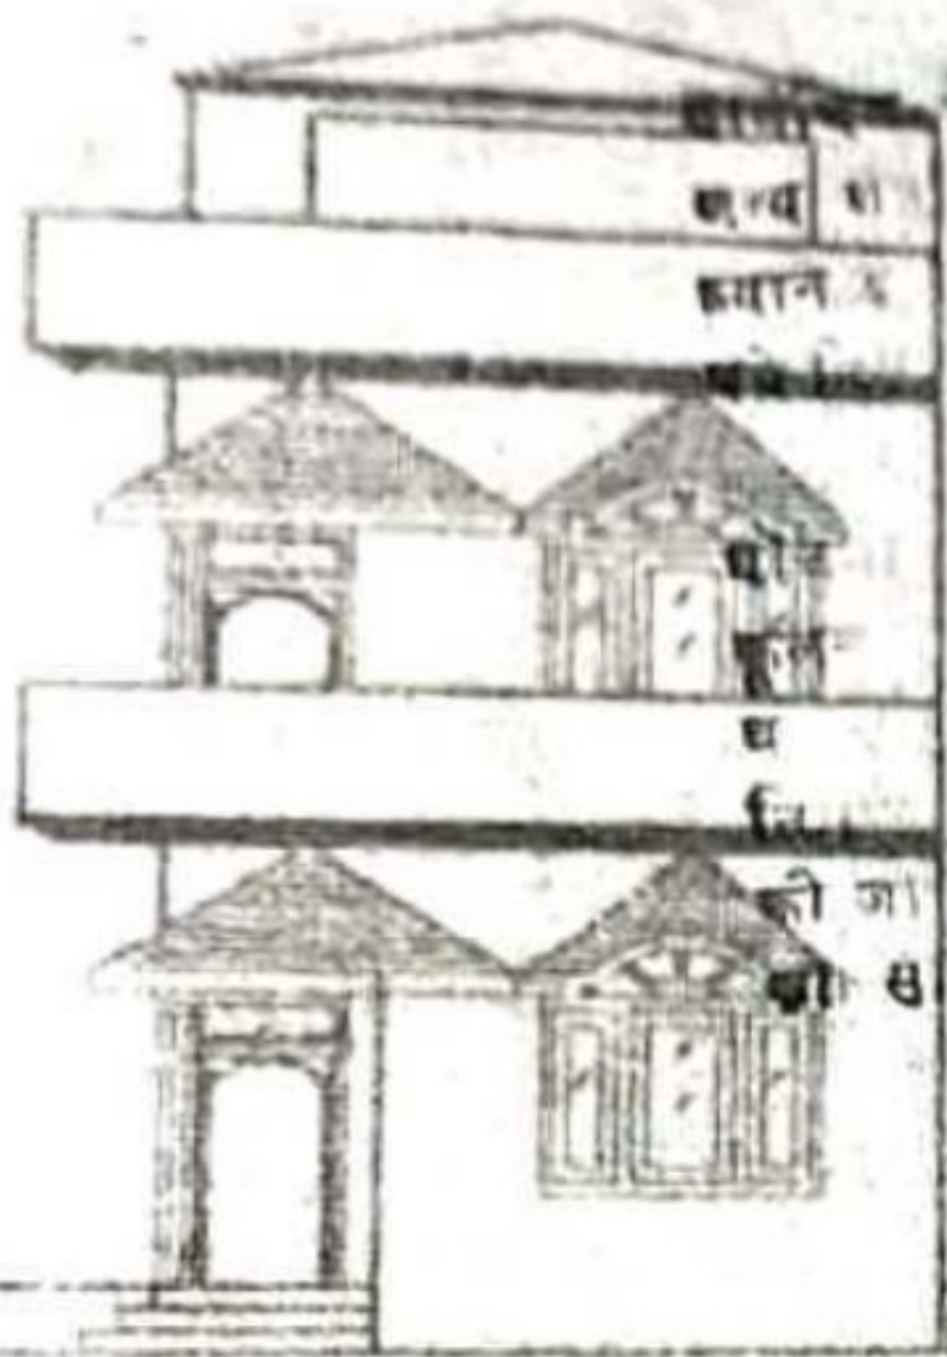



FRONT ELEVATION

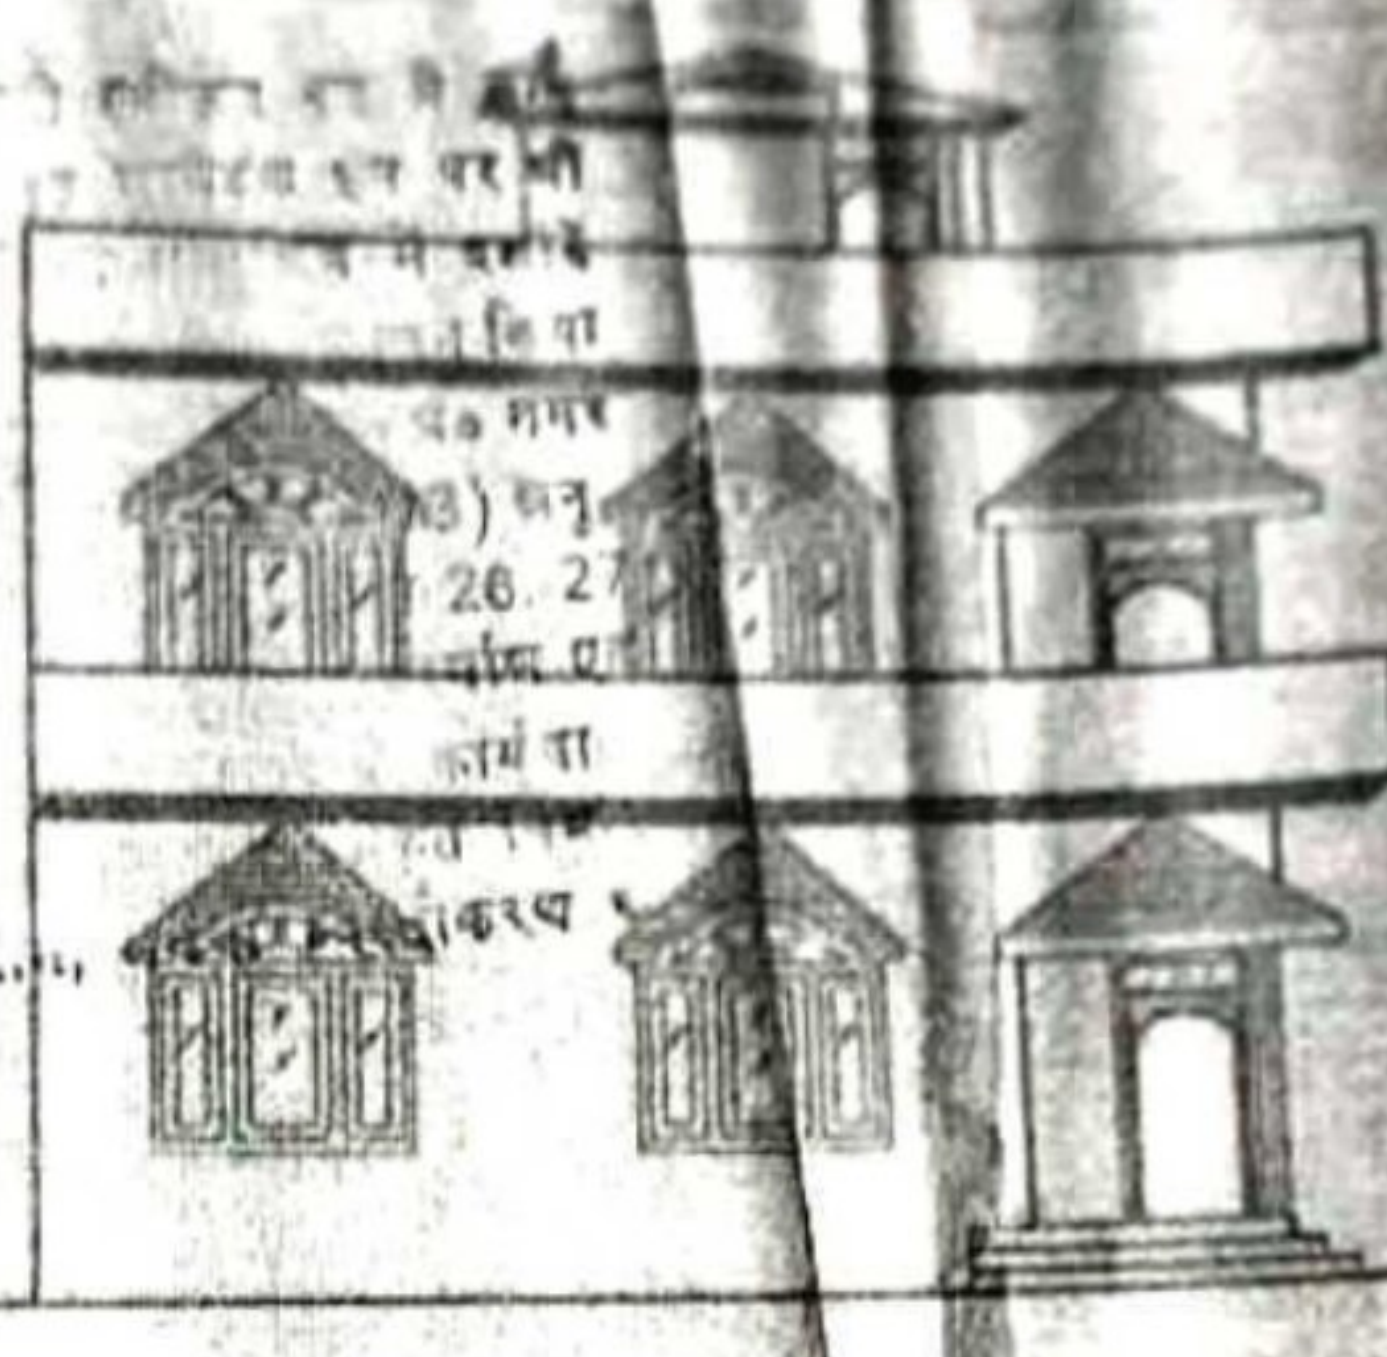

LEFT SIDE ELEVATION

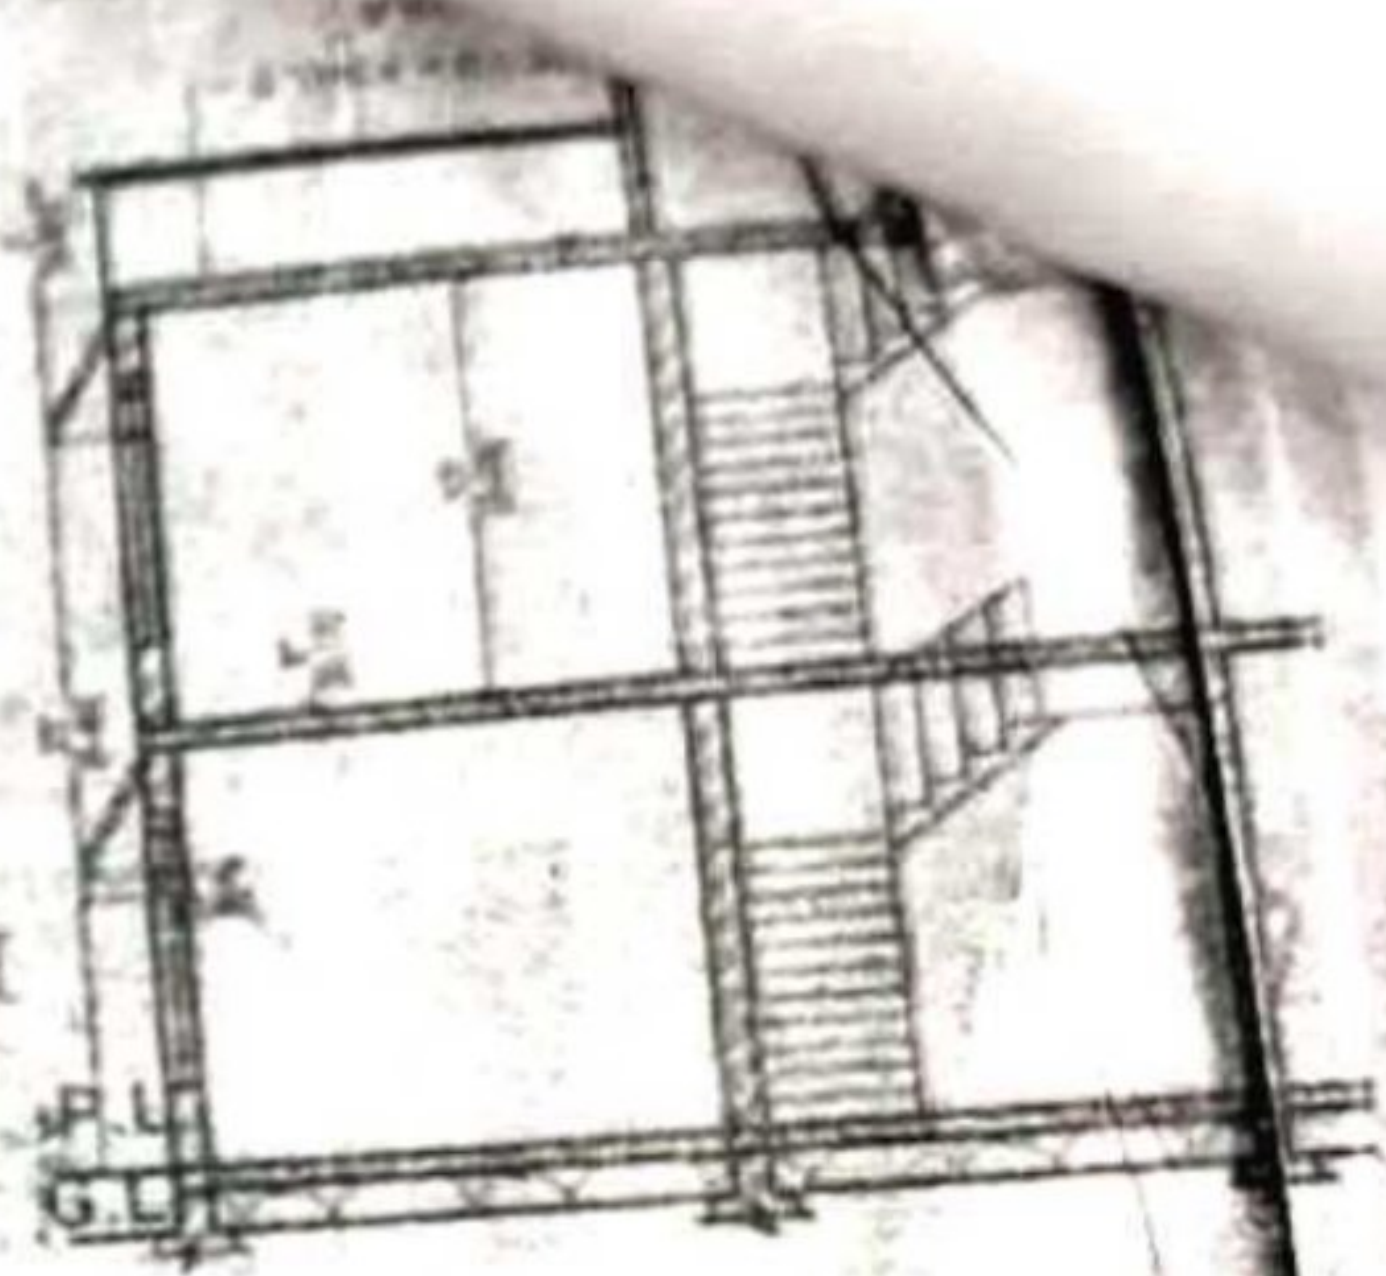

SECTION AT AB

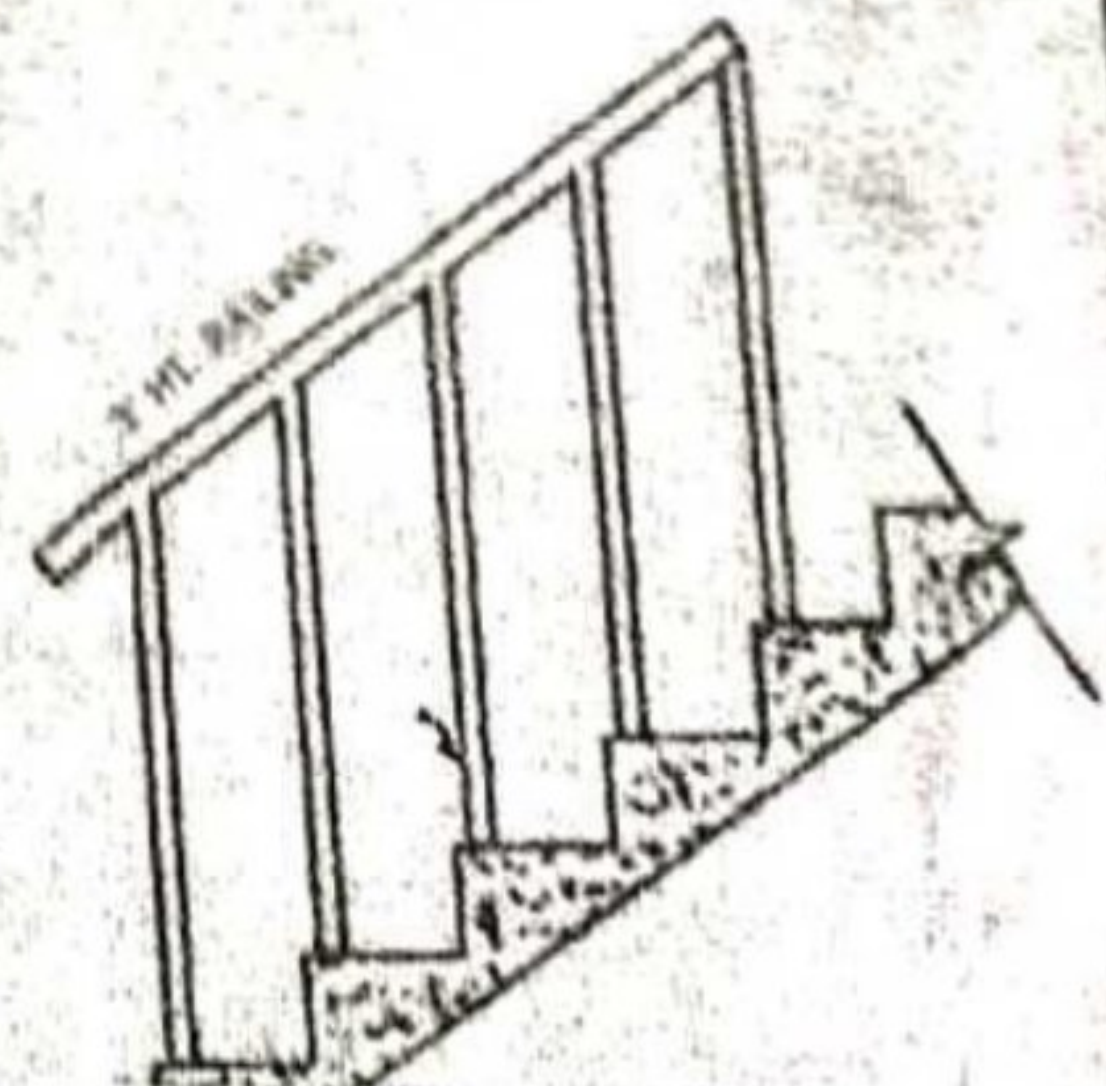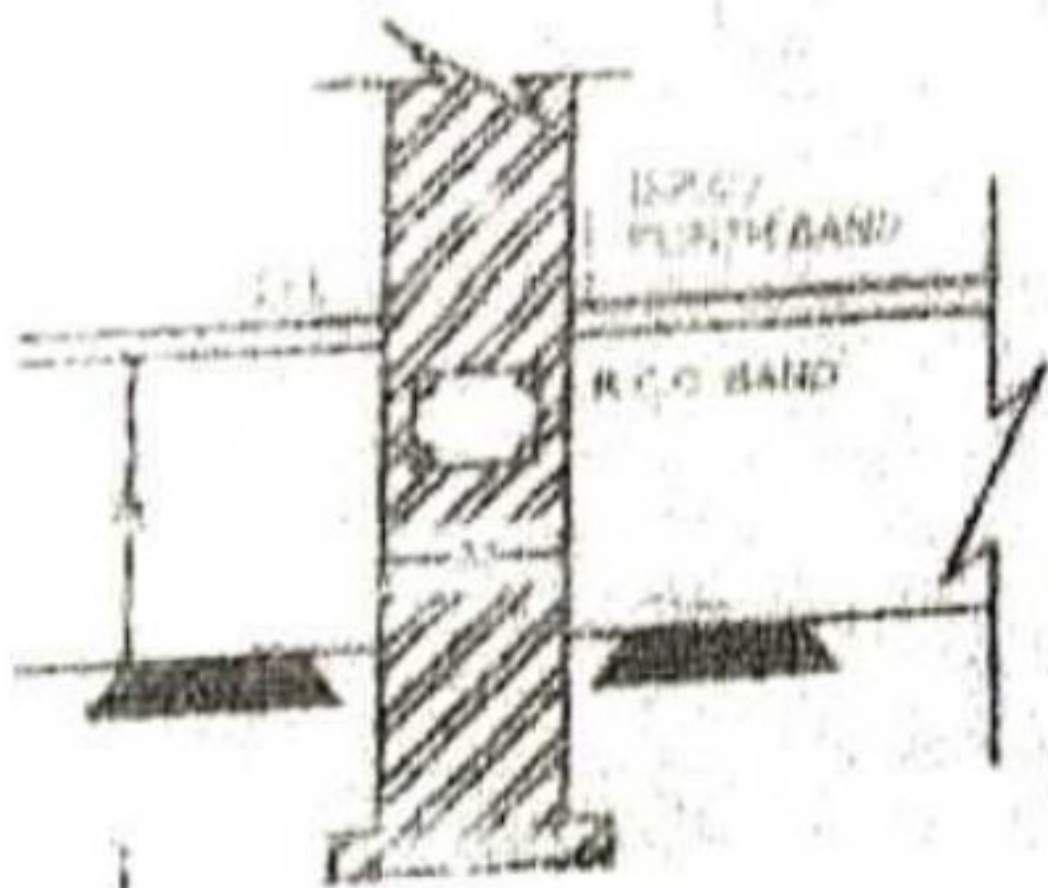

TO GENERAL

TO GENERAL

Vedpal K.


Name of Account/Branch

Mr. Vedpal Ku.


FOUNDATION DETIAL

BOUNDRY WALL


STAIR DETIAL

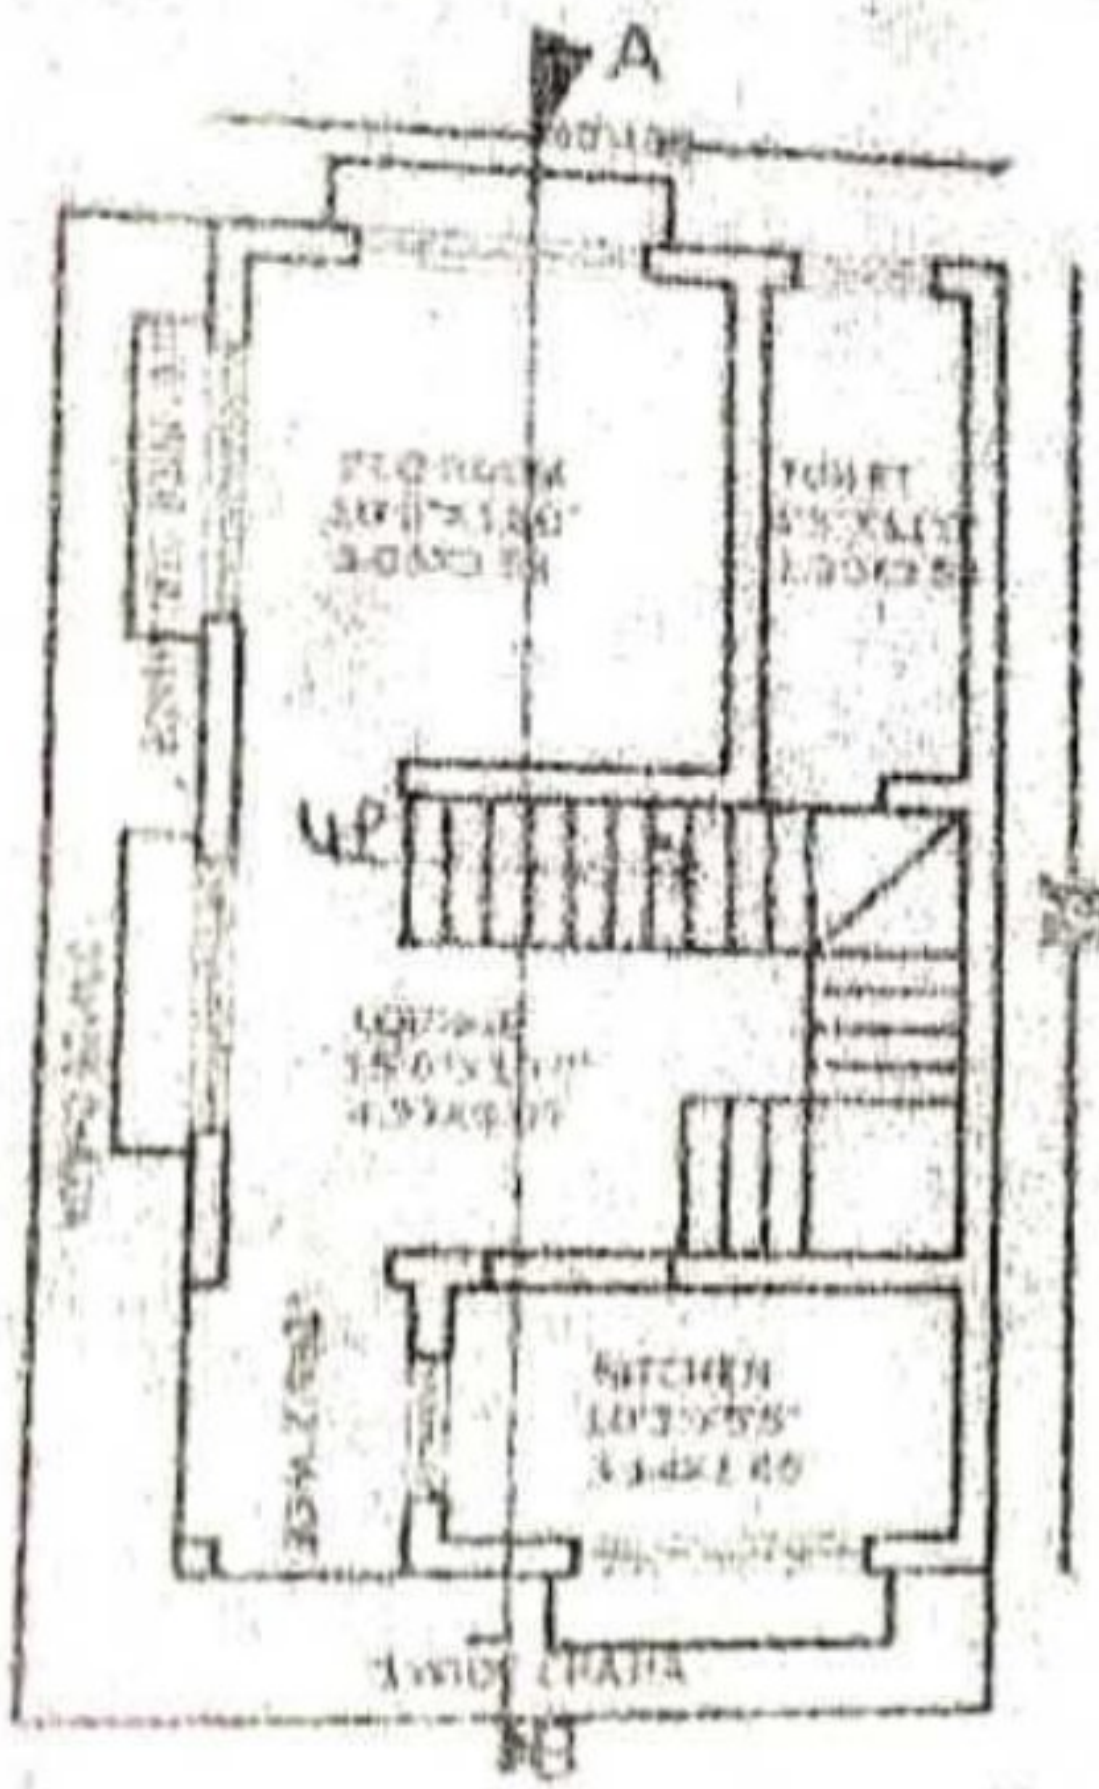

GROUND FLOOR PLAN

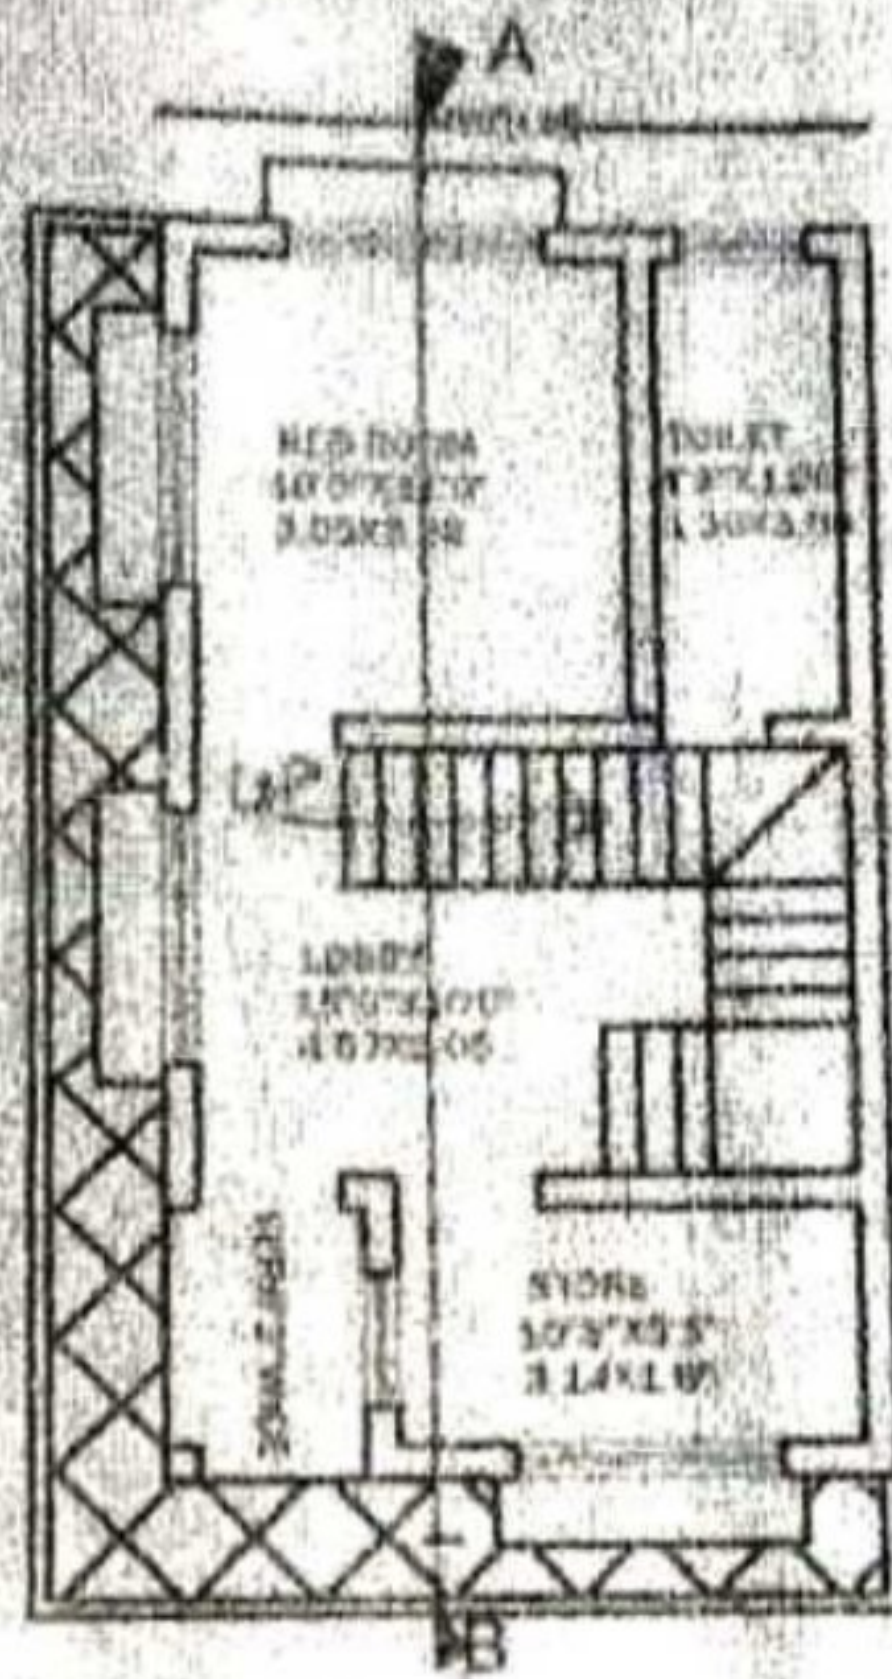

FRIST FLOOR PLAN

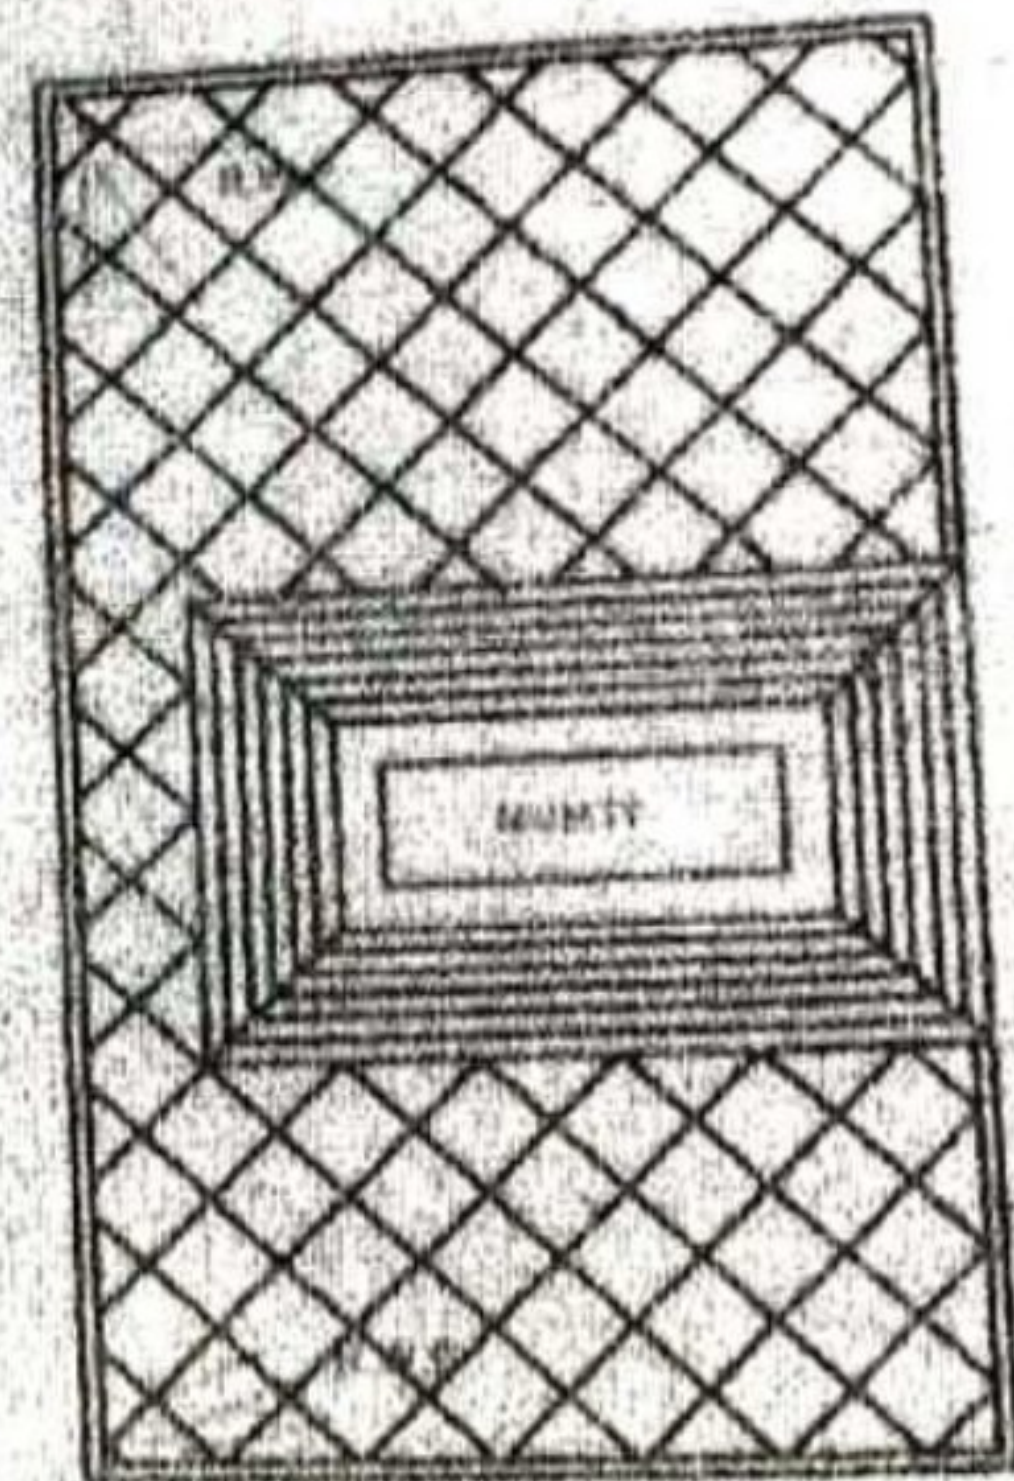

TERRACE PLAN

15' WIDE ROAD

TWO SIDE PROPERTY ON OTHER



ution Action (SAST)
Delhi

OFFICE USE ONLY

COMMANDER
FOR SANCTIONED

नाम
पता
व्यक्ति

को के साथ
को माता संवत्
संख्या
जित्त किसे को है।

R-1515/11-72

23/11/11 23/11/11
23/11/11

PROPOSED BUILDING OF
PROPOSED RESIDENCE HOUSE PLAN FOR
SH. VED PAL KUNDOO S/O SH. BALWAN
SINGH AT KHATA KHOTTNI NO-332, FASLI
VARSH 1412 TO 1417, FASLI KHASRA
NO-465, MAUZA DHOARAN KHAS,
PARGNA KENDERYA DOON, DISTT-
DEHRADUN, UTTARAKHAND

S.N AREA STATEMENT

SQMT


1 TOTAL PLOT AS PER DEAD

128.25

2 ROAD WINDENING AREA

042.81

KEY PLAN [NOT TO SCALE]

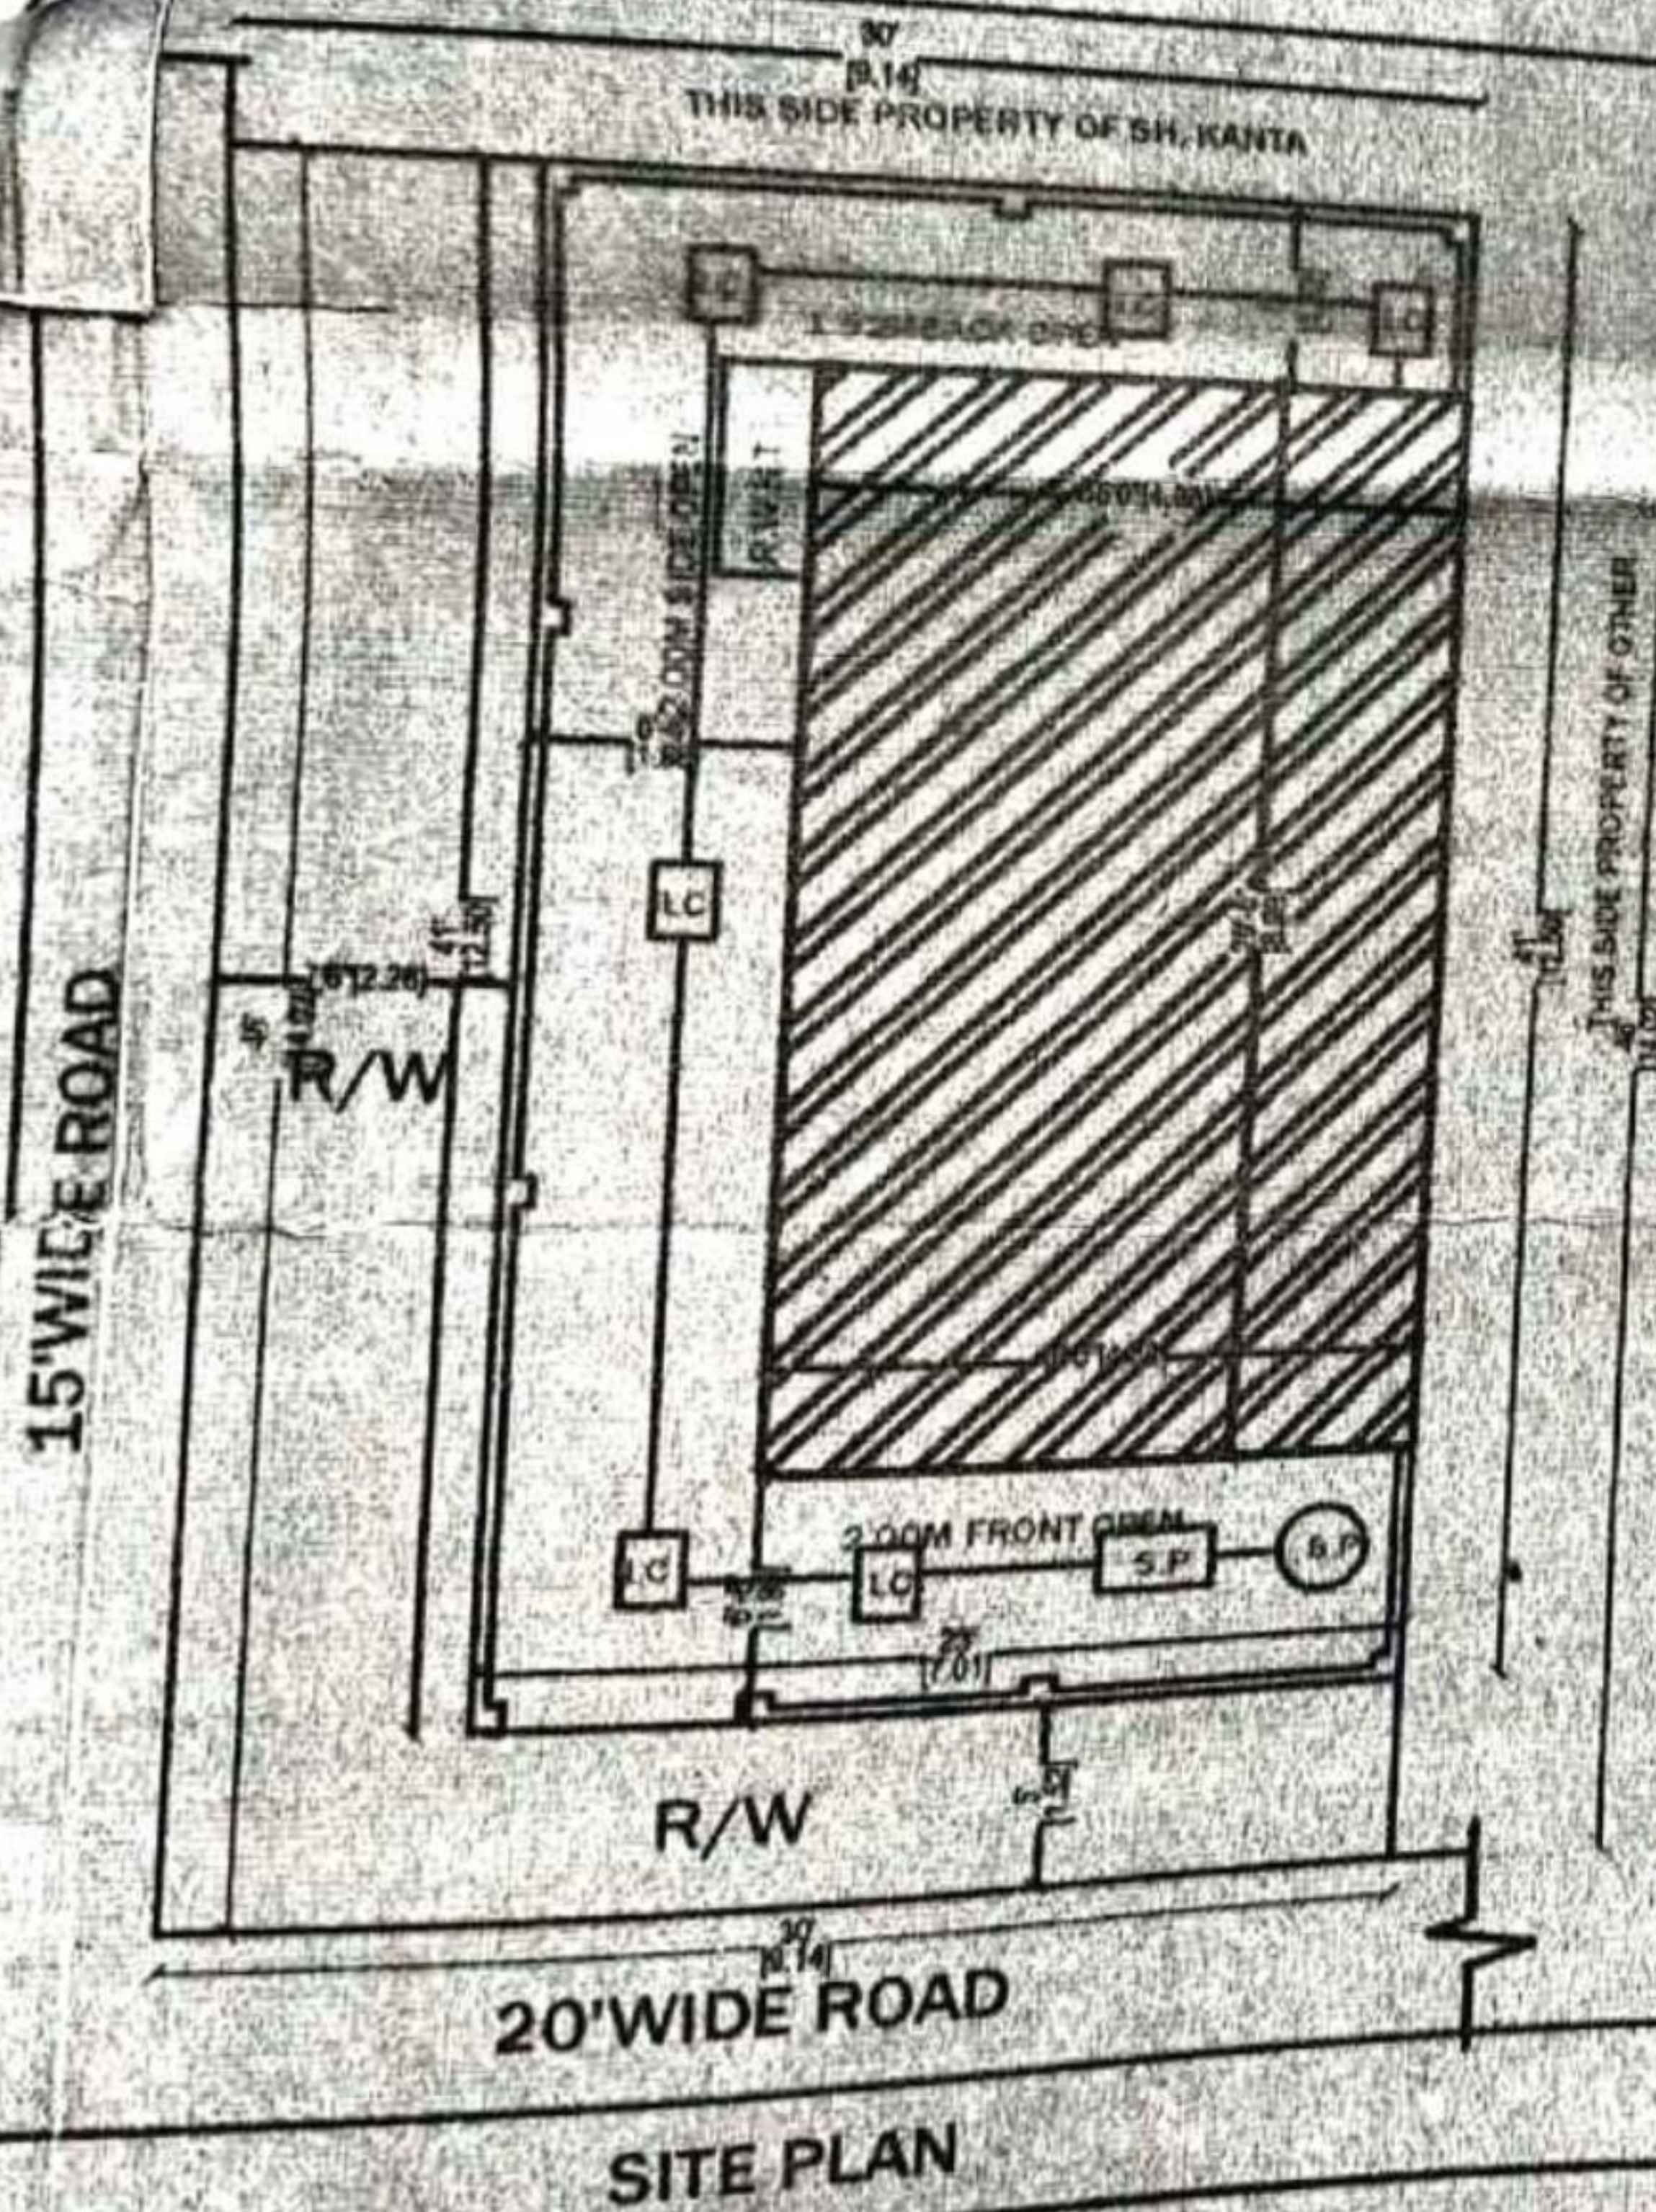

S.NO.	ITEMS	SYMBOL	S.NO.
1	DOOR	D/W	3'6"X8'0"
2	DOOR	D/V	3'3"X8'0"
3	DOOR	D1	2'6"X7'0"
4	WINDOW	W/V	6'0"X6'0"
5	VENTI	V	3'0"X2'0"

LEGEND:-

M.H.——Main Hole

I.C. — Inspection Chamber

S.T.—Septic Tank

S.P. — Soak Pit

R.W.P.—Rain Water Pipe

R.W.H.T. - Rain Harvesting Tank

Proposed Work Shown As:



SCALE 1:100, 1:20,

DATE -

CERTIFIED THAT:-

1. THE BUILDING PLANS SUBMITTED FOR APPROVAL SATISFY THE SAFETY REQUIREMENTS AND THE INFORMATION GIVEN IS FACTUALLY CORRECT TO THE BEST OF OUR KNOWLEDGE AND UNDERSTANDING
2. PROVISIONS FOR STRUCTURAL SAFETY FROM NATURAL HAZARDS SHALL BE ADHERED TO DURING THE CONSTRUCTION.

ved Pat Ke-moh

Sig.Of Applicant

Ms Lucy Chauhan
BARCELONA 090394
ARC 4 100
151/16, Rajpur Road
Dehradun

Sig. Of Architect