


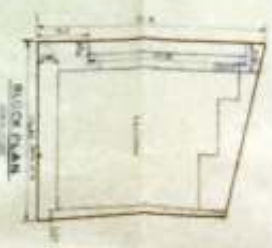


SECTION A-A




SECTION B-B



DOOR AND WINDOW

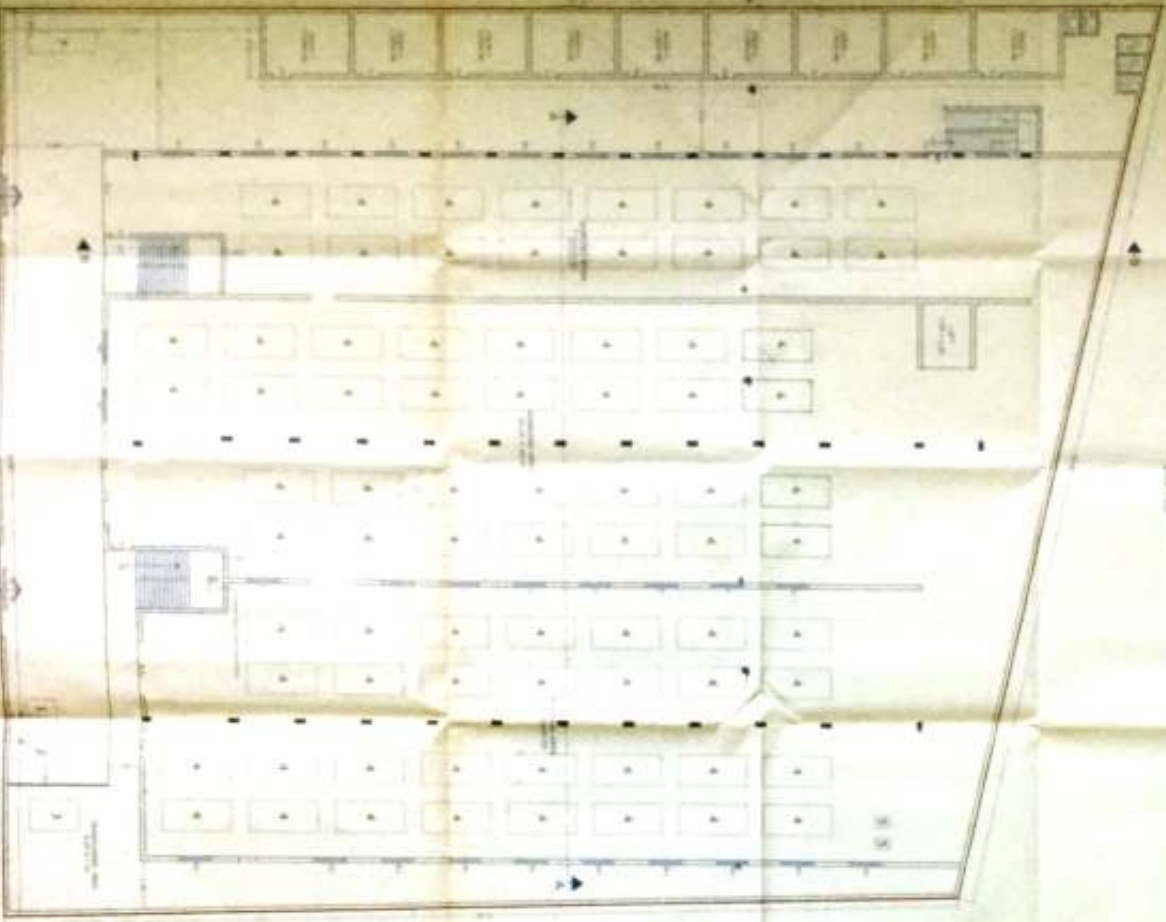

SECOND FLOOR PLAN

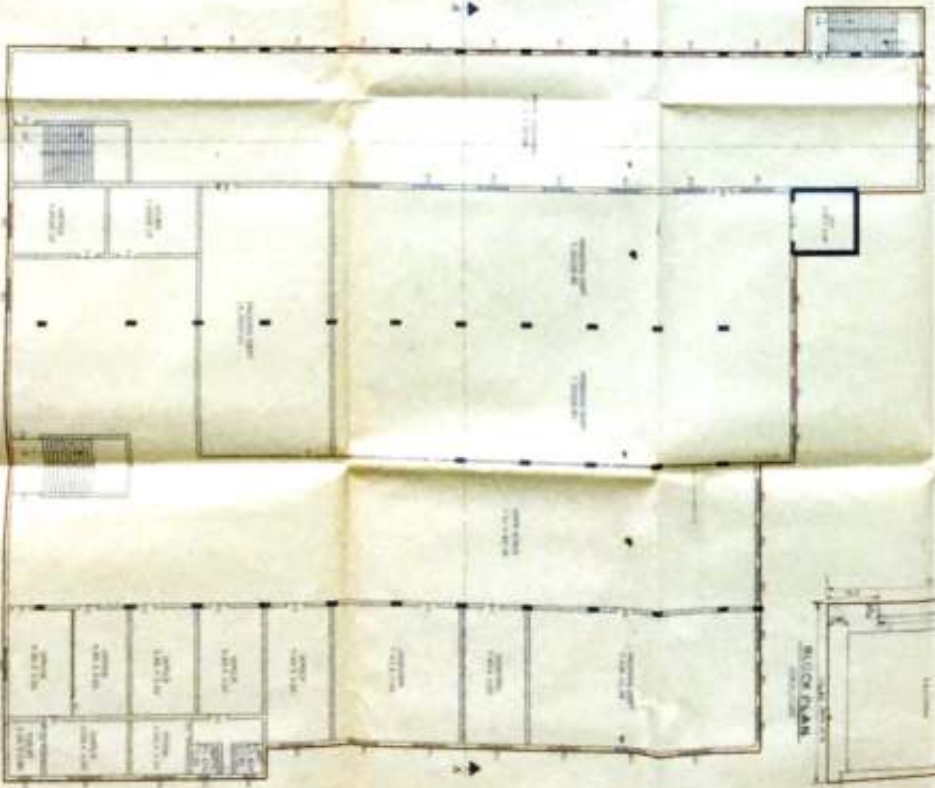

FIRST FLOOR PLAN

STAMP OF ARCHITECT

LIST OF ROOMS AND NUMBER

NO.	ROOM NAME	AREA	PERIMETER	REMARKS
1	ENTRANCE	10.00	20.00	
2	RECEPTION	15.00	30.00	
3	OFFICE	20.00	40.00	
4	CONFERENCE	30.00	60.00	
5	RESTROOM	5.00	10.00	
6	KITCHEN	10.00	20.00	
7	DINING	15.00	30.00	
8	CAFETERIA	25.00	50.00	
9	LIBRARY	35.00	70.00	
10	GALLERY	45.00	90.00	

NAME OF THE ARCHITECT

GENERAL WEAVING INDUSTRIES

FOR ARCHITECTURAL PLANS, SECTION AND OTHER DETAILS


REVISIONS




SHEET NO. 1 OF 1




SECTION A.A.
SCALE 1/8" = 1'-0"

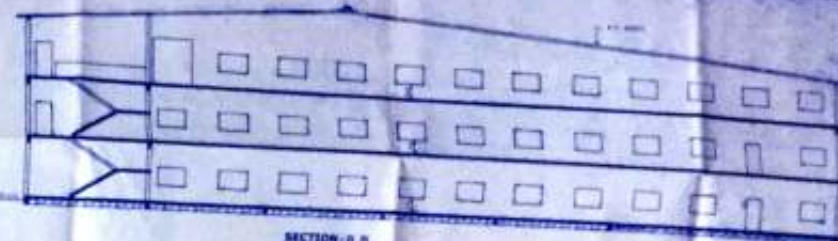


SECTION B.B.
SCALE 1/8" = 1'-0"

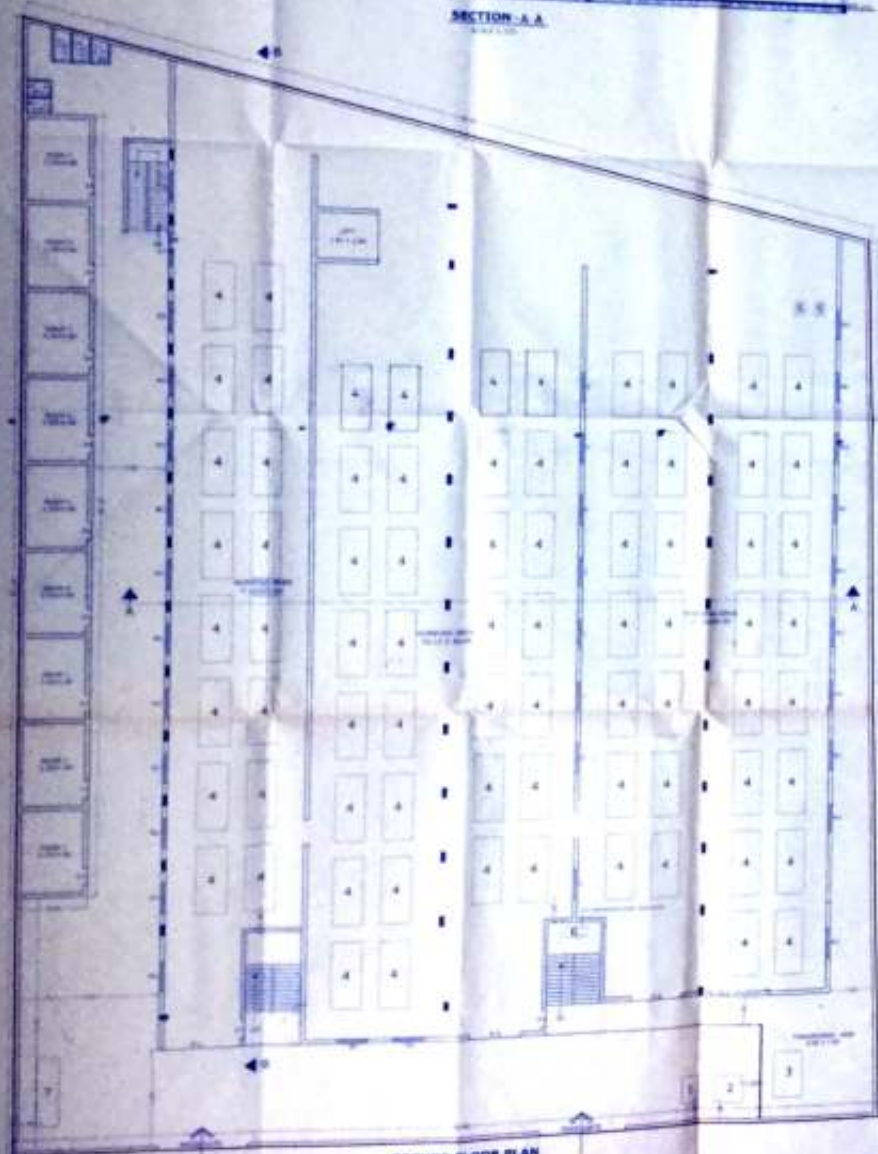

GROUND FLOOR PLAN
SCALE 1/8" = 1'-0"

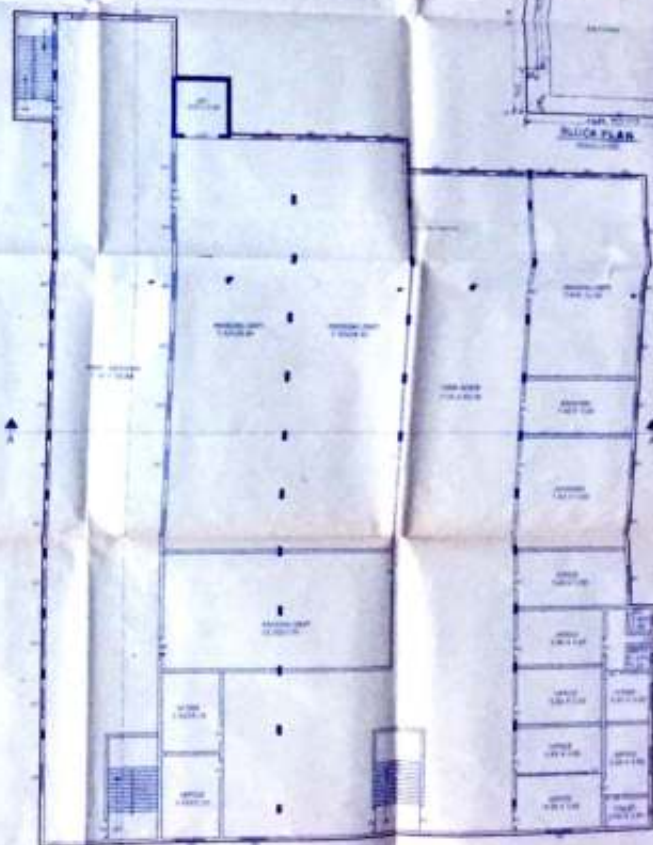

FIRST FLOOR PLAN
SCALE 1/8" = 1'-0"

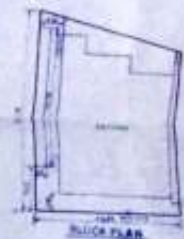

ELEVATION
SCALE 1/8" = 1'-0"

STATE OF ARIZONA

RECORDS OF DOORS AND WINDOWS

NO.	DESCRIPTION	DATE	TIME	AMOUNT
1	DOOR	1/1/19	10:00	100.00
2	WINDOW	1/1/19	10:00	100.00
3	DOOR	1/1/19	10:00	100.00
4	WINDOW	1/1/19	10:00	100.00
5	DOOR	1/1/19	10:00	100.00
6	WINDOW	1/1/19	10:00	100.00
7	DOOR	1/1/19	10:00	100.00
8	WINDOW	1/1/19	10:00	100.00
9	DOOR	1/1/19	10:00	100.00
10	WINDOW	1/1/19	10:00	100.00

NAME OF THE PACKAGER

NO.	NAME OF THE PACKAGER	DATE	TIME	AMOUNT
1	PACKAGER	1/1/19	10:00	100.00
2	PACKAGER	1/1/19	10:00	100.00
SAVAIL WEAVING INDUSTRIES

SAVAIL WEAVING INDUSTRIES, 1000 N. 10TH ST., PHOENIX, ARIZONA 85016
TEL. 252-1234 FAX 252-1234

REVISIONS

NO.	DESCRIPTION	DATE	TIME	AMOUNT
1	REVISION	1/1/19	10:00	100.00
2	REVISION	1/1/19	10:00	100.00
REVISIONS

REVISIONS, 1000 N. 10TH ST., PHOENIX, ARIZONA 85016
TEL. 252-1234 FAX 252-1234

REVISIONS

REVISIONS, 1000 N. 10TH ST., PHOENIX, ARIZONA 85016
TEL. 252-1234 FAX 252-1234

REVISIONS

REVISIONS, 1000 N. 10TH ST., PHOENIX, ARIZONA 85016
TEL. 252-1234 FAX 252-1234