


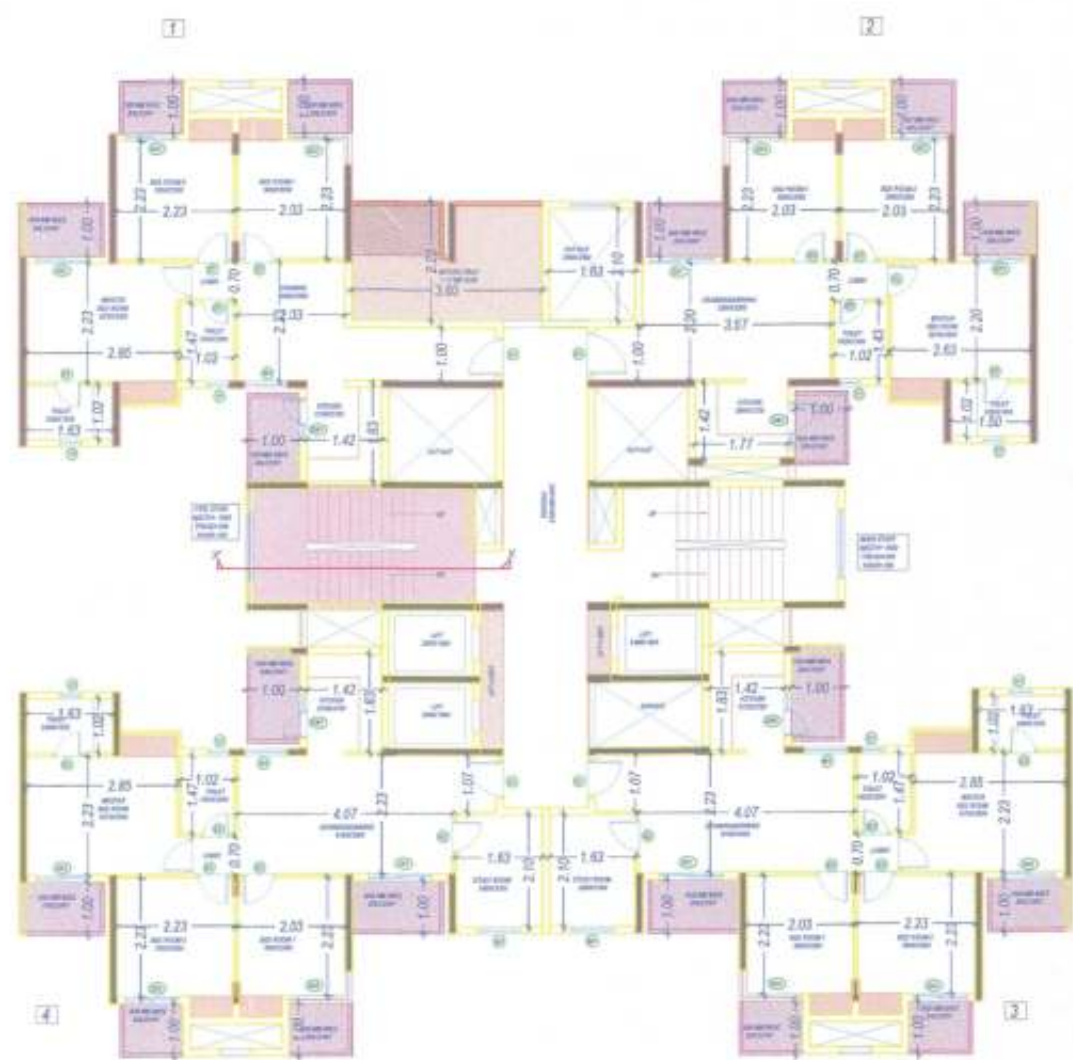
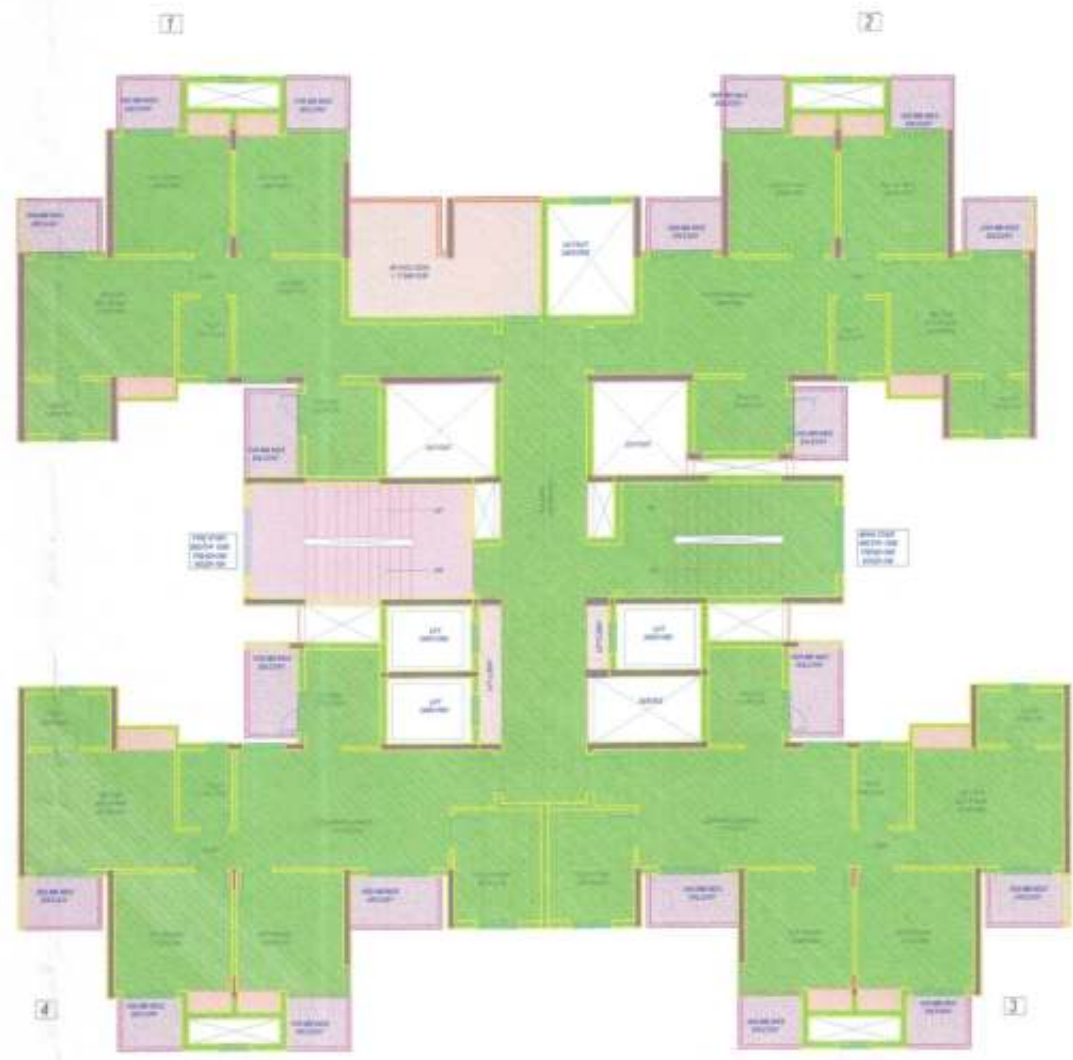


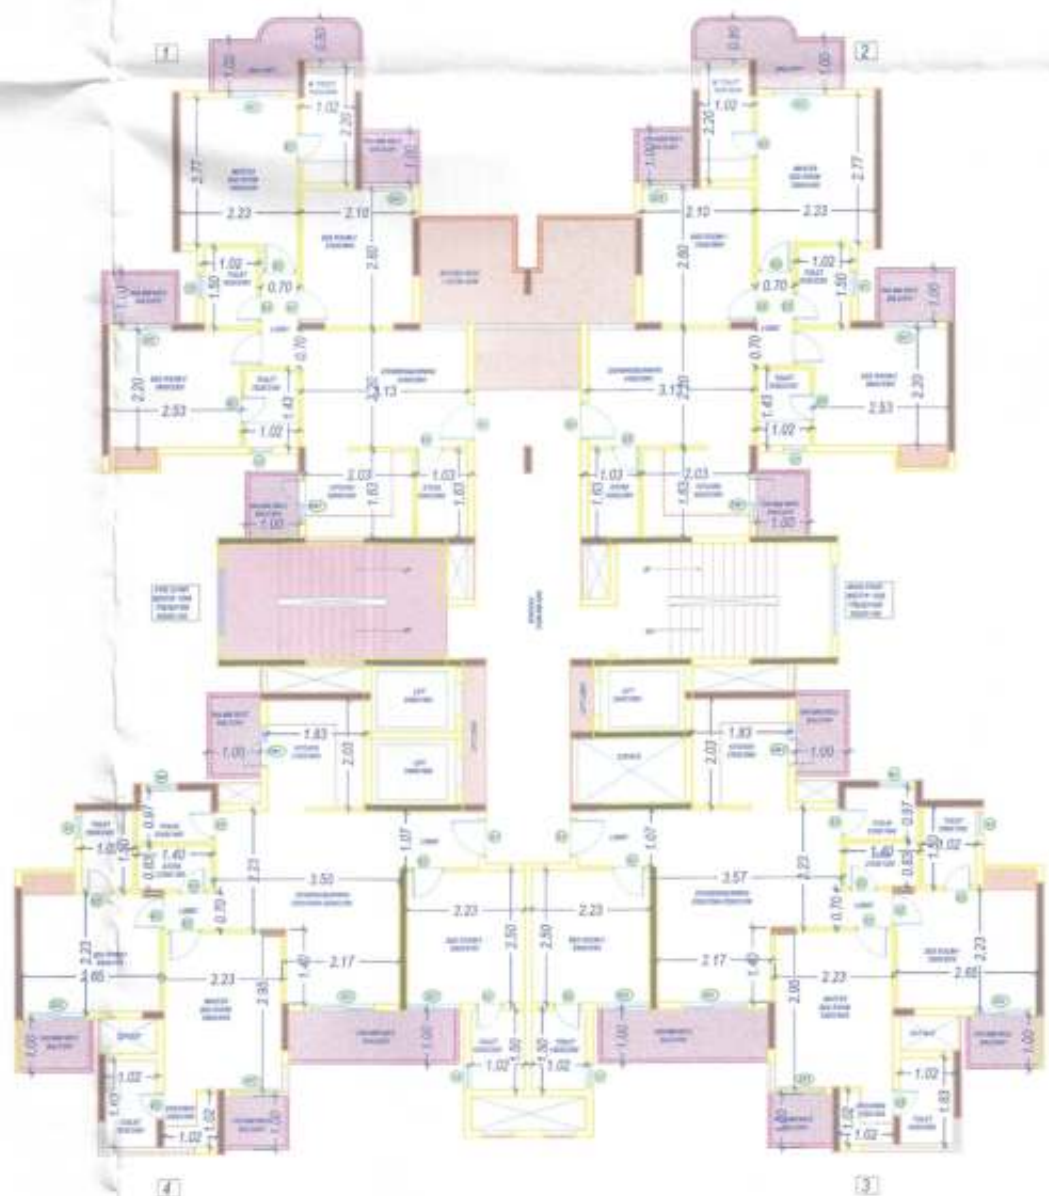


TOWER-B
18th & 27th FLOOR PLAN

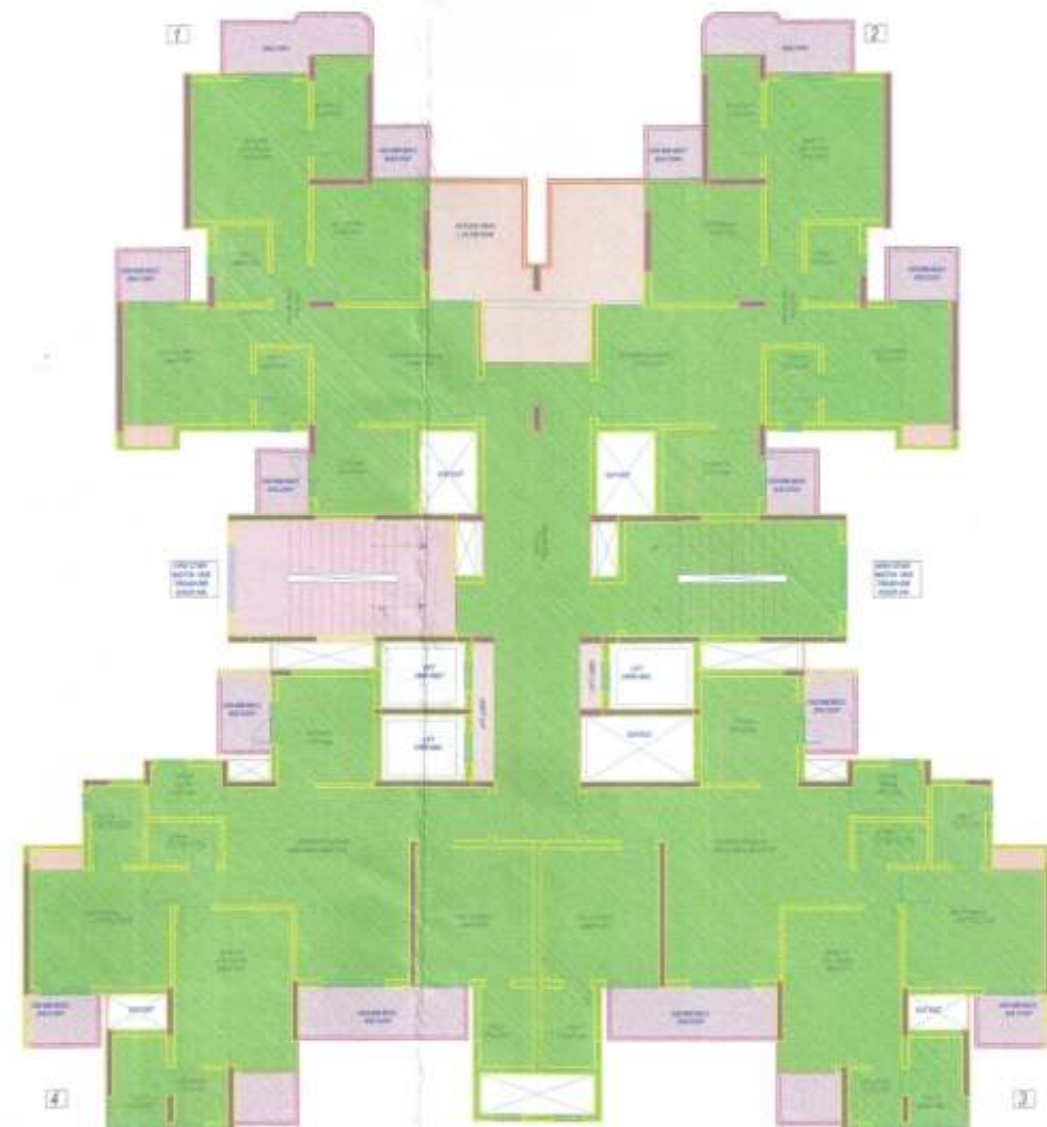

TOWER-C
18th & 27th FLOOR PLAN

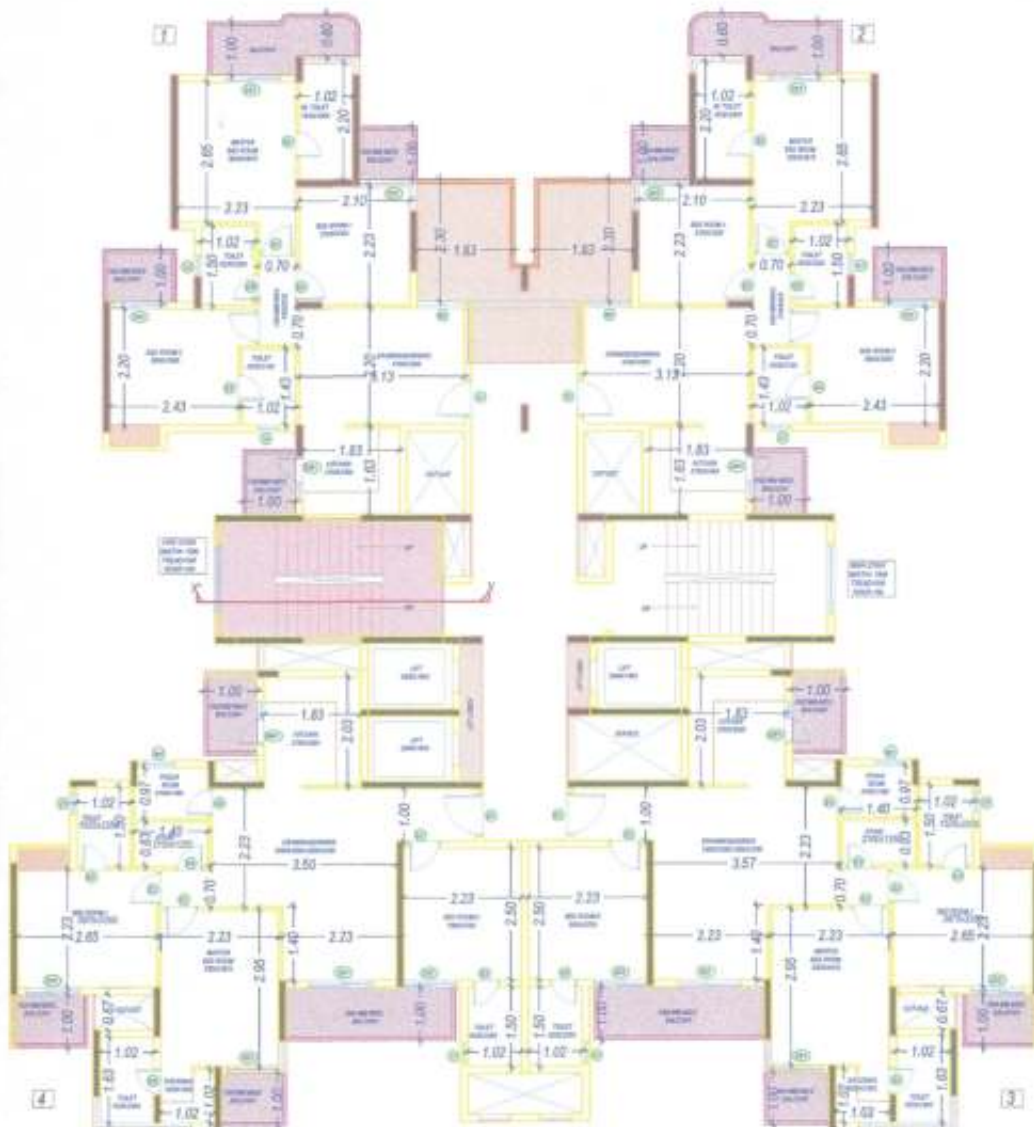

TOWER-D
18th & 27th FLOOR PLAN

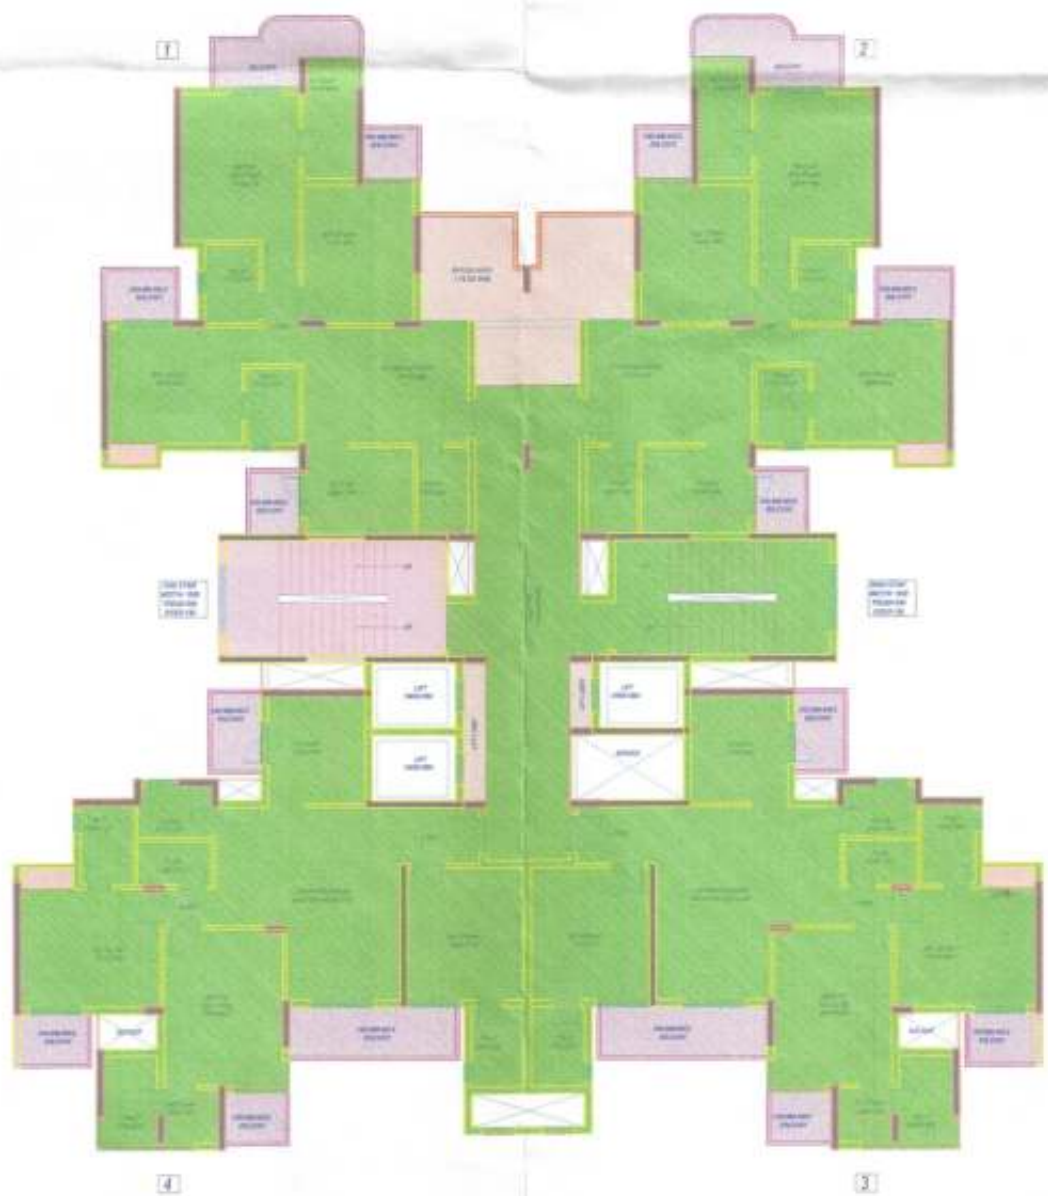

Note: - 1) This drawing is prepared as per the current prevailing Building Bye Laws.
2) If Map sanctioned is used for purpose anything other than stated in application will lead to rejection of Map.

OWNER'S NAME AND SIGNATURE
ADARSH NAGAR PRAGATISHEEL SAHKARI AWAAS SAMITI
LTD.ARCHITECT@TANDTGROUP.IN,701491558



ARCHITECT'S NAME AND SIGNATURE
Dipankar Mitra
CA/2003/1084

STRUCTURE ENGINEER
RASHANTAR
1901395

Uttar Pradesh Housing Board & Development Board



Document certified by AJAY CHAUHAN
<commissioner@upaup.com>
Name : AJAY CHAUHAN
Designation : Housing Commissioner
Organization : U.P. HOUSING AND DEVELOPMENT BOARD
Date : 08-Sep-2021 15:22

Building Plan Application Number

UPAVP/BP/20-21/0974

Sanctioned On

28 Jul 2021

Valid Till

07 Sep 2026

Approved By

Ajay Chauhan (Housing Commissioner)

Examined By

PRASHANT VARDHAN (Executive engineer)

Kam Kumar (Architectural Assistant)

VIBHA SRIVASTAVA (Assistant Architect Planner)

Arvind Deo Arya (Architect planner)

Kamlesh Prasad Tripathi (Chief Architect Planner)


Ajay Chauhan (Housing Commissioner)

Total Plot Area :- 14667.25


Total FAR Area :- 46914.60

Total Coverage Area :- 211.37


Total BUA Area :- 98522.35

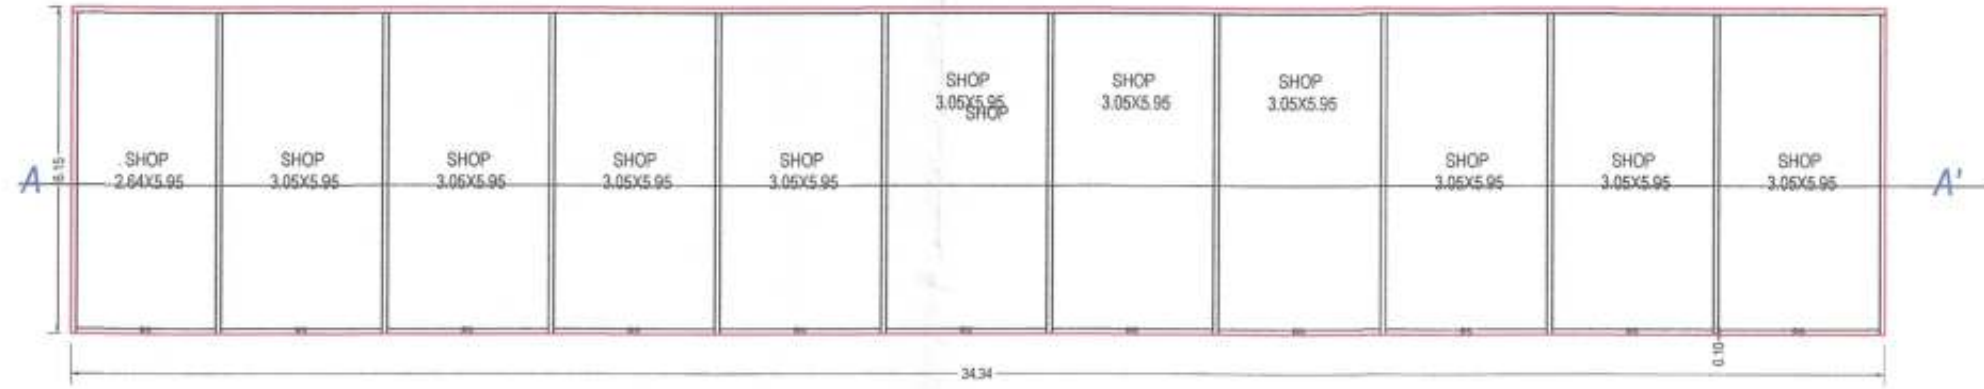

GROUND FLOOR PLAN
(Proposed)
(SCALE 1:100)

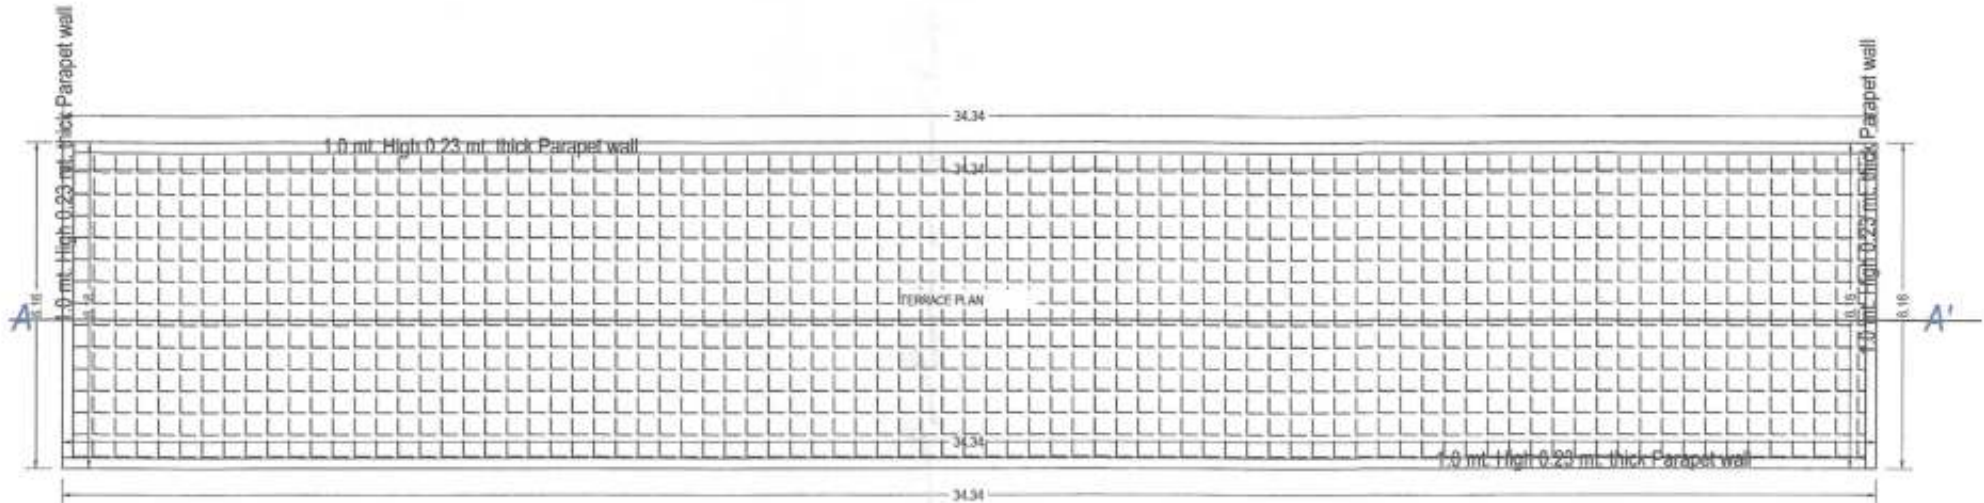

TERRACE FLOOR PLAN
(SCALE 1:100)

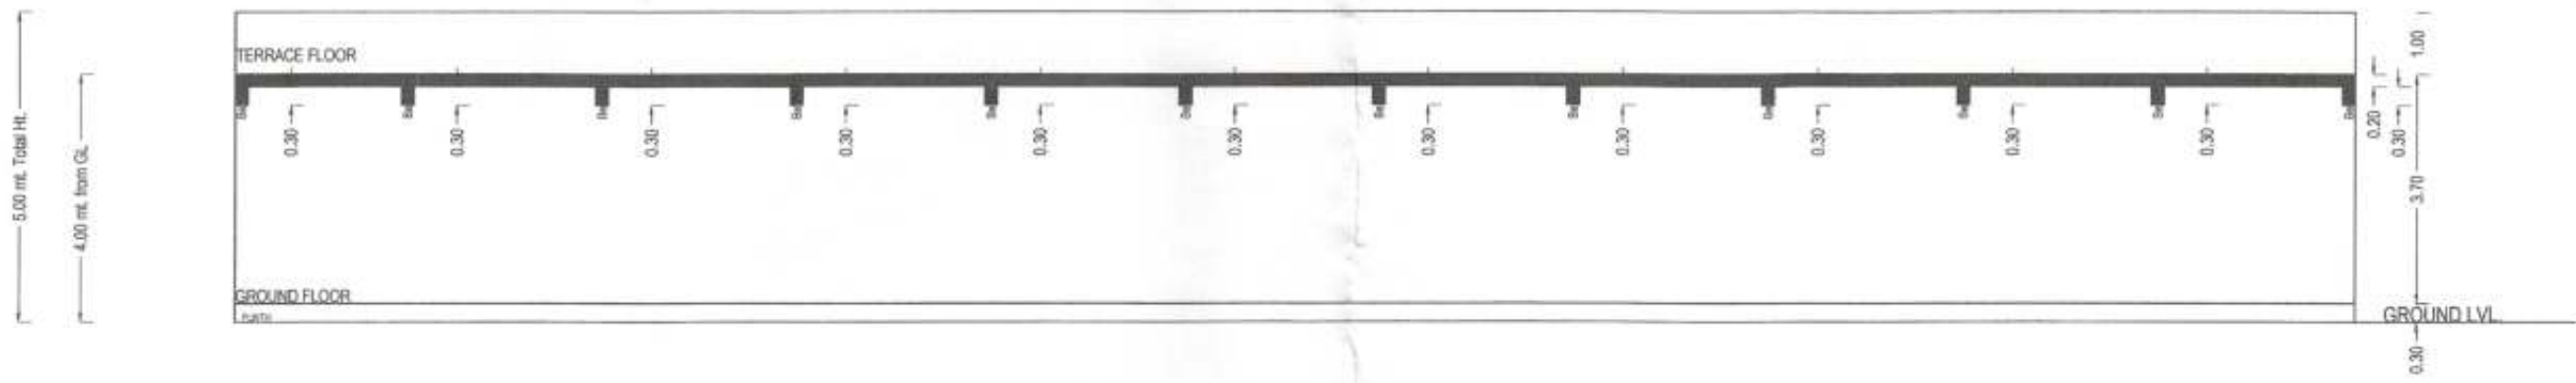

SECTION


UnitBUA Table for Building :ABC (COMMERCIAL)						
Floor	Name	UnitBUA Type	Gross UnitBUA Area	UnitBUA Area	Deductions (Area in Sq.m.)	No. of Unit
GROUND FLOOR PLAN	SHOP	SHOP	211.37	211.37	10.70	200.67
	SHOP	SHOP	211.37	211.37	10.70	200.67
	Total		211.37	211.37	10.70	200.67
	Total per Floor:	1	211.37	211.37	10.70	200.67
Total	-	-	211.37	211.37	10.70	200.67

Building :ABC (COMMERCIAL)					
Floor Name	Total Built Up Area (Sq.m.)	Proposed Commercial	FAR Area (Sq.m.)	Total FAR Area (Sq.m.)	No. of Unit
Ground Floor	211.37	211.37	211.37	211.37	01
Terrace Floor	0.00	0.00	0.00	0.00	00
Total	211.37	211.37	211.37	211.37	01
Total Number of Same Buildings	1				
Total:	211.37	211.37	211.37	211.37	01

Staircase Checks (Table B-1)				
Floor Name	Staircase Name	Flight Width	Tread Width	Riser Height



ELEVATION - C1

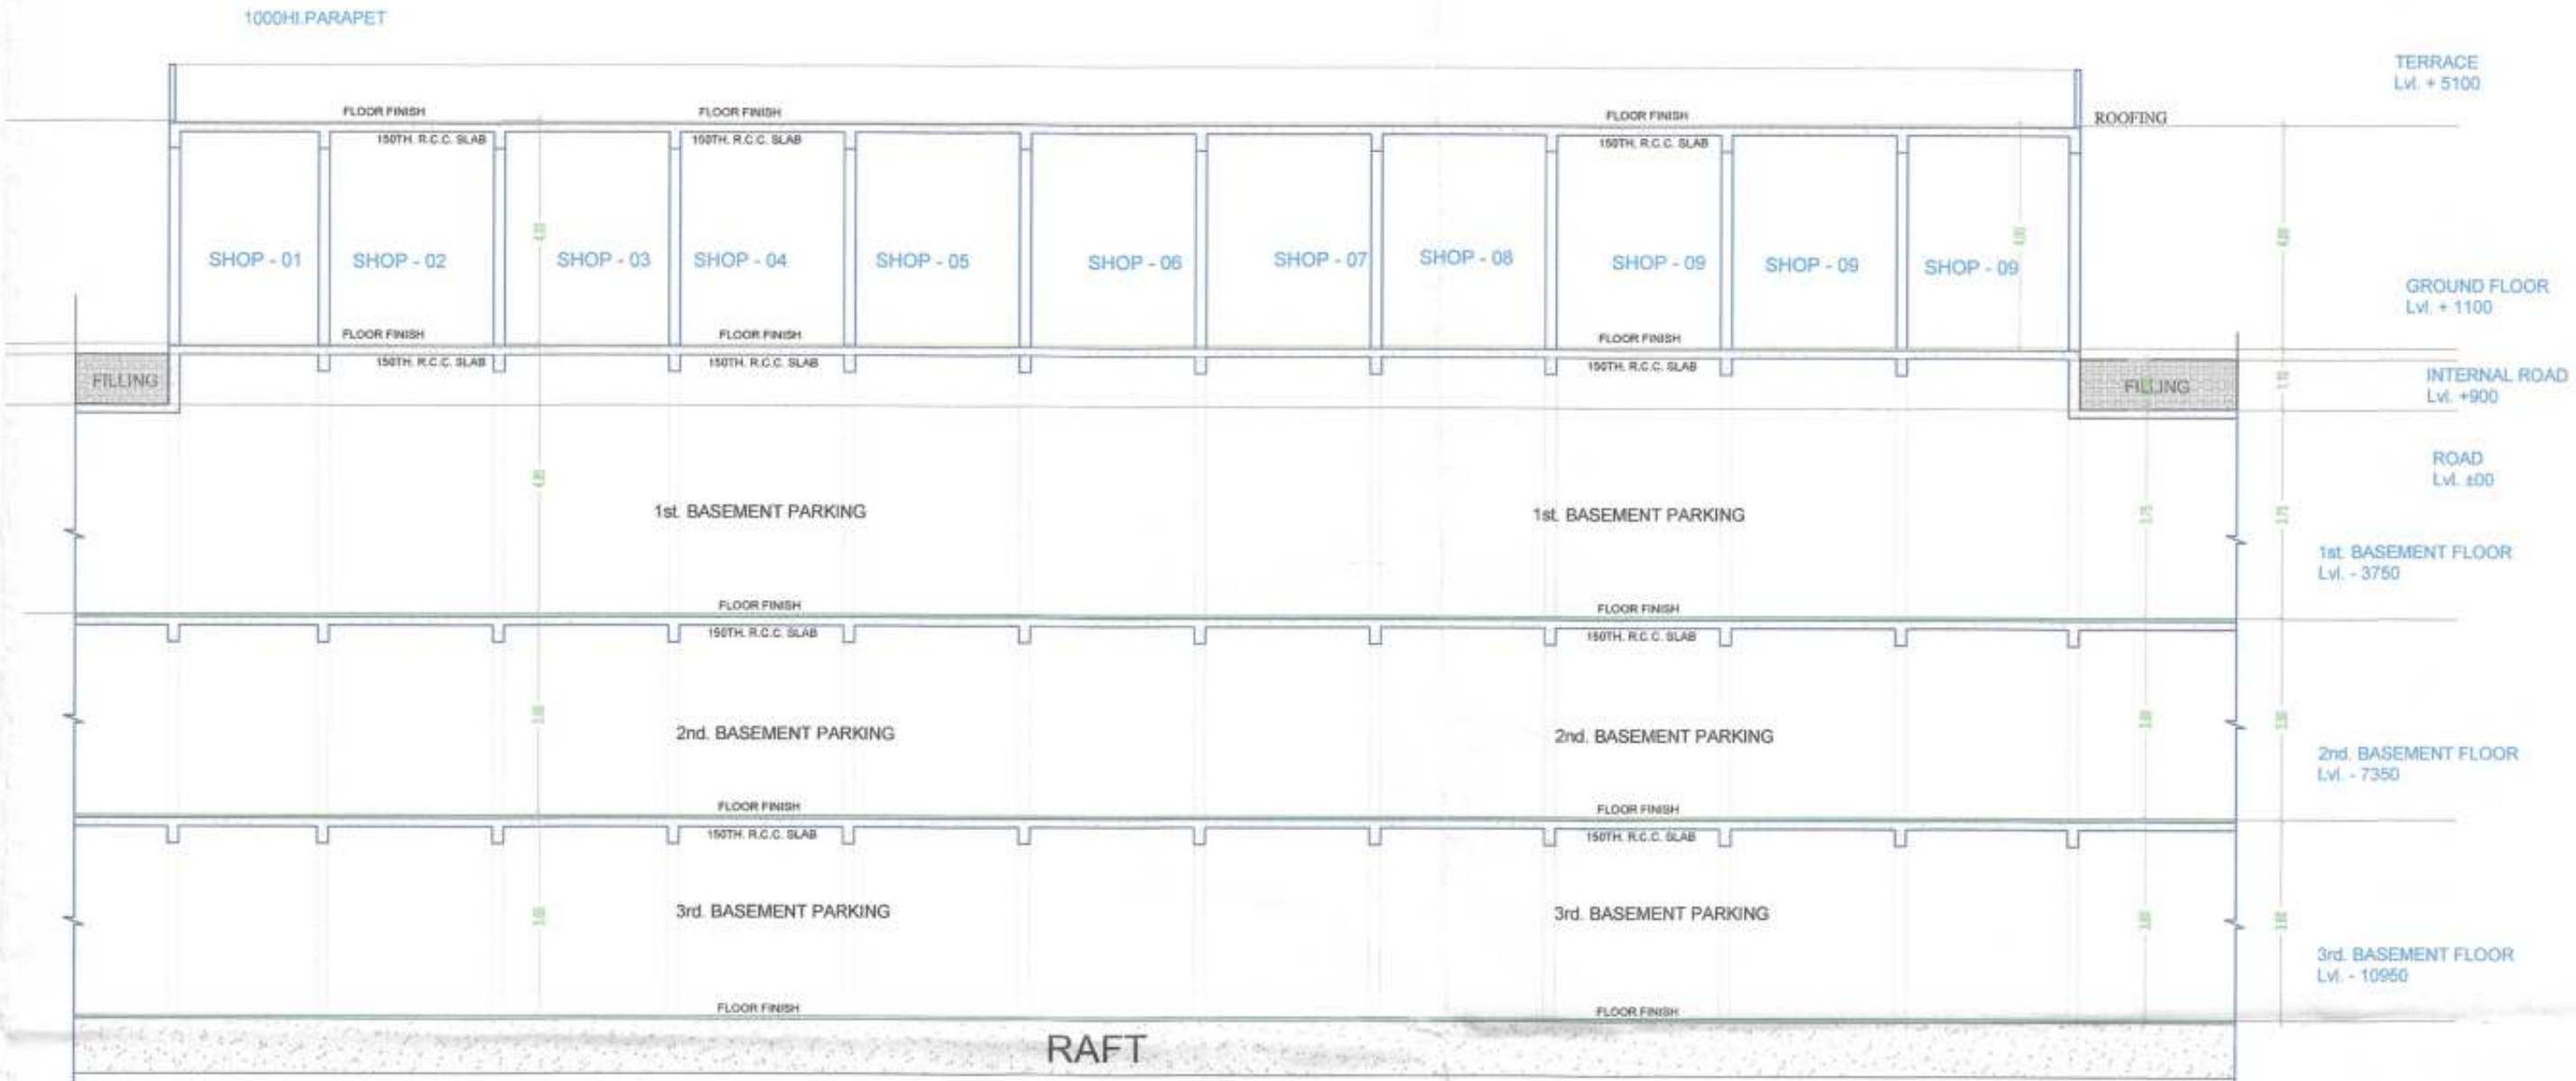

RAFT

COMMERCIAL-01
SECTION - A-A'

OWNERS NAME AND SIGNATURE
ADARSH NAGAR PRAGATISHEEL SANKAR AWAS SAMITI
LTD.ARCHITECT@TANDTGROUP.IN/911491558

ARCHITECTS NAME AND SIGNATURE
Dipenjit Mitra
CA200331084

STRUCTURE ENGINEER
RANVHAR
1901395


Uttar Pradesh Housing Board & Development Bt.

Document certified by AJAY CHAUHAN
<commissioner@upaup.com>
Name : AJAY CHAUHAN
Designation : Housing Commissioner
Organization : UP HOUSING AND DEVELOPMENT BOARD
Date : 08-Sep-2021 15:22

Building Plan Application Number
UPAVP/BB/20-21/0974
Sanctioned On
28 Jul 2021
Valid Till
07 Sep 2026
Approved By
Ajay Chauhan (Housing Commissioner)
Examined By
PRASHANT VARDHAN (Executive engineer)
Kam Kumar (Architectural Assistant)
VIBHA SRIVASTAVA (Assistant Architect Planner)
Arvind Deo Arya (Architect planner)
Kamlesh Prasad Tripathi (Chief Architect Planner)
Ajay Chauhan (Housing Commissioner)

Note: - 1) This drawing is prepared as per the current prevailing Building Bye Laws.
2) If Map sanctioned is used for purpose anything other than stated in application will lead to rejection of Map.


Total Plot Area: -	14667.25	Total FAR Area: -	46914.60
Total Coverage Area: -	211.37	Total BUA Area: -	98522.35

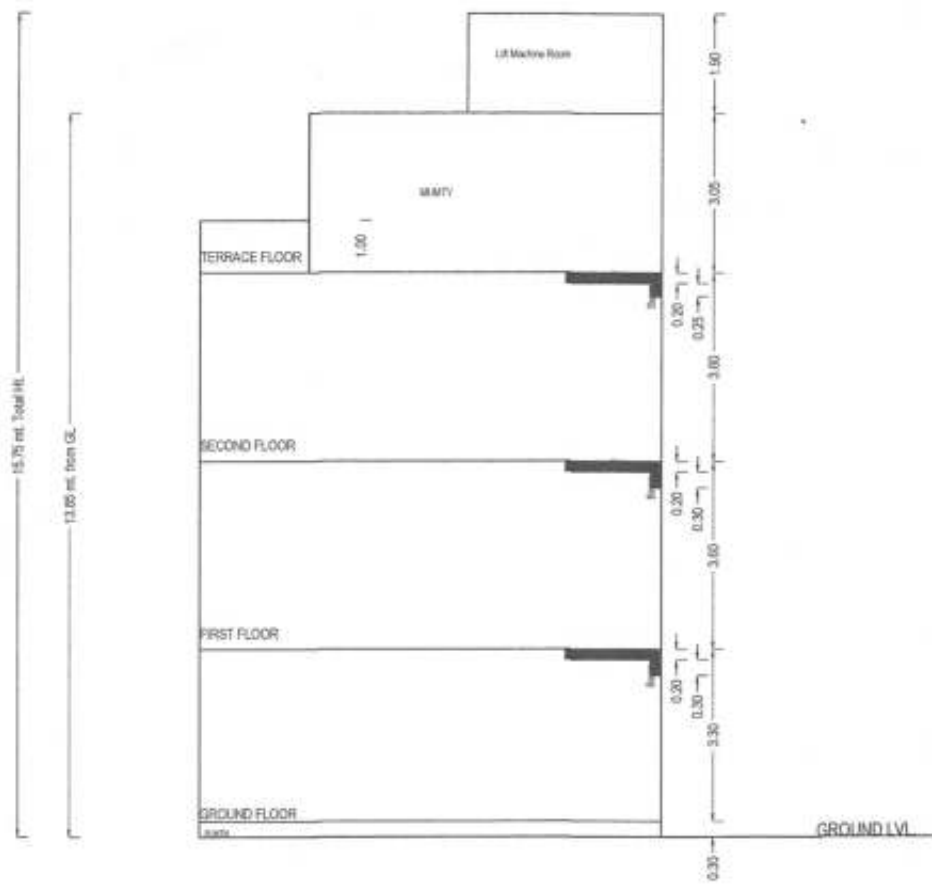

SECTION



ELEVATION

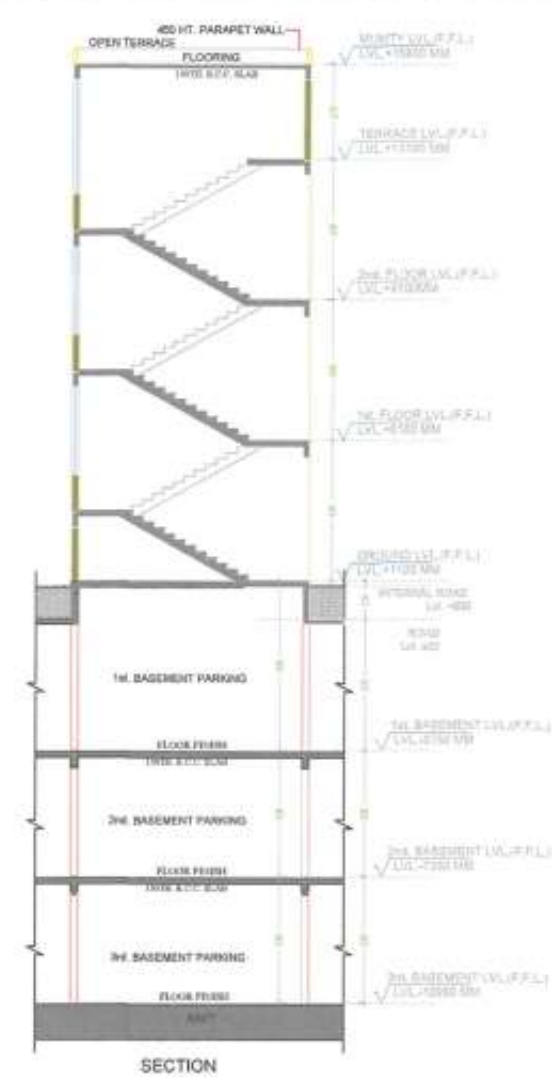

SECTION

Building CLUB HOUSE (COMMUNITY HALL)

Floor Name	Gross Builtup Area	Deductions From Gross BUA/Area in Sq.mt	Total Built Up Area (Sq.mt)	Deductions (Area in Sq.mt)	Proposed FAR Area (Sq.mt)	Add Area in FAR (Sq.mt)	Total FAR Area (Sq.mt)	No. of Unit
		Duct/Vent, Duct, Chook		Mumty	LB	LB		
					Machine	Lobby		
Ground Floor	358.44	2.64	358.80	24.83	0.00	0.00	327.73	01
First Floor	358.44	2.64	358.80	24.83	6.47	0.00	321.27	01
Second Floor	198.62	2.64	195.98	24.83	6.47	0.00	161.45	01
Terrace Floor	36.72	2.64	34.08	0.00	0.00	9.25	0.00	24.83
Total	952.21	10.56	941.65	74.49	12.94	9.25	810.45	03
Total Number of Same Buildings	1							
Total	952.21	10.56	941.65	74.49	12.94	9.25	810.45	03

UnitBUA Table for Building CLUB HOUSE (COMMUNITY HALL)

Floor	Name	UnitBUA Type	Gross UnitBUA Area	Deductions From Gross UnitBUA Area in Sq.mt	UnitBUA Area	Deductions (Area in Sq.mt)	Carpet Area	No. of Unit
				Void	LB	Wall		
GROUND FLOOR PLAN	Hall 01	Public Utility Area	358.43	2.64	9.70	346.09	20.30	24.83
	Total per Floor		358.43	2.64	9.70	346.09	20.30	24.83
FIRST FLOOR PLAN	Hall 02	Public Utility Area	358.43	2.64	9.70	346.09	20.30	24.83
	Total per Floor		358.43	2.64	9.70	346.09	20.30	24.83
SECOND FLOOR PLAN	Hall 03	Public Utility Area	198.62	2.64	9.70	186.28	16.15	24.83
	Total per Floor		198.62	2.64	9.70	186.28	16.15	24.83
Total			915.48	7.91	29.10	876.48	56.74	74.49

SCHEDULE OF WINDOW/VENTILATION:

BUILDING NAME	NAME	LENGTH	HEIGHT	NOS
CLUB HOUSE (COMMUNITY HALL)	W	0.52	1.20	02
CLUB HOUSE (COMMUNITY HALL)	CTW	1.50	1.20	06
CLUB HOUSE (COMMUNITY HALL)	W	1.70	1.20	03
CLUB HOUSE (COMMUNITY HALL)	W	1.95	1.20	04
CLUB HOUSE (COMMUNITY HALL)	W	2.03	1.20	03
CLUB HOUSE (COMMUNITY HALL)	W	2.40	1.20	02
CLUB HOUSE (COMMUNITY HALL)	W	4.42	1.20	03
CLUB HOUSE (COMMUNITY HALL)	W	4.50	1.20	02
CLUB HOUSE (COMMUNITY HALL)	W	6.17	1.20	02

SCHEDULE OF DOOR:

BUILDING NAME	NAME	LENGTH	HEIGHT	NOS
CLUB HOUSE (COMMUNITY HALL)	d	1.05	2.10	03
CLUB HOUSE (COMMUNITY HALL)	DS	1.50	2.10	02

Staircase Checks (Table 5a-1)


Floor Name	Staircase Name	Flight Width	Tread Width	Riser Height
GROUND FLOOR PLAN	Fire Escape Staircase	1.50	0.300	0.150
FIRST FLOOR PLAN	Fire Escape Staircase	1.50	0.300	0.150
SECOND FLOOR PLAN	Fire Escape Staircase	1.50	0.300	0.150
TERRACE FLOOR PLAN	Fire Escape Staircase	1.50	0.300	0.000

Note: - 1) This drawing is prepared as per the current prevailing Building Bye Laws.
2) If Map sanctioned is used for purpose anything other than stated in application will lead to rejection of Map.


ISO_A0_7841.00_x_1189.00_MM

Total Plot Area :-	14667.25	Total FAR Area :-	48914.60
Total Coverage Area :-	211.37	Total BUA Area :-	98522.35


OWNER'S NAME AND SIGNATURE ADARSH NAGAR PRAGATISHEEL SAHAKARI AWAAS SAMITI LTD.ARCHITECT@TANUIGROUP.IN/7011491558	
ARCHITECT'S NAME AND SIGNATURE Dipanjali Mitta CA/2003/1094	STRUCTURE ENGINEER RANVIR 1901395
Uttar Pradesh Housing Board & Development Board Document certified by AJAY CHAUHAN <commissioner@upap.com> Name : AJAY CHAUHAN Designation : Housing Commissioner Organization : UP HOUSING AND DEVELOPMENT BOARD Date : 08-Sep-2021 15:22	
Building Plan Application Number UPAVP/EP/20-21/6974	
Sanctioned On 28 Jul 2021	
Valid Till 07 Sep 2026	
Approved By Ajay Chauhan (Housing Commissioner)	
Examined By PRASHANT VARDHAN (Executive engineer)	
Kam Kumar (Architectural Assistant)	
VIBHA SRIVASTAVA (Assistant Architect Planner)	
Arvind Deo Arya (Architect planner)	
Kamlesh Prasad Tripathi (Chief Architect Planner)	
Ajay Chauhan (Housing Commissioner)	

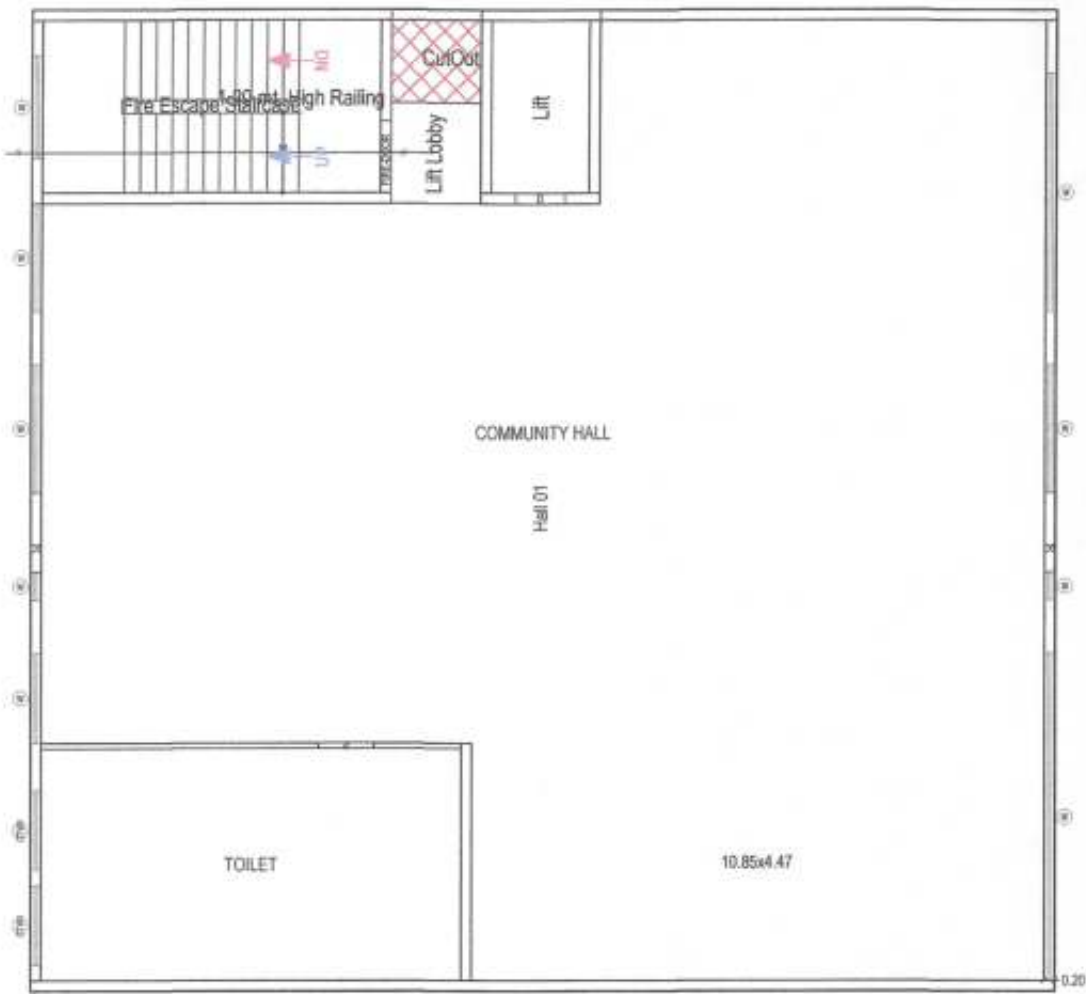


GROUND FLOOR PLAN
(SCALE 1:100)

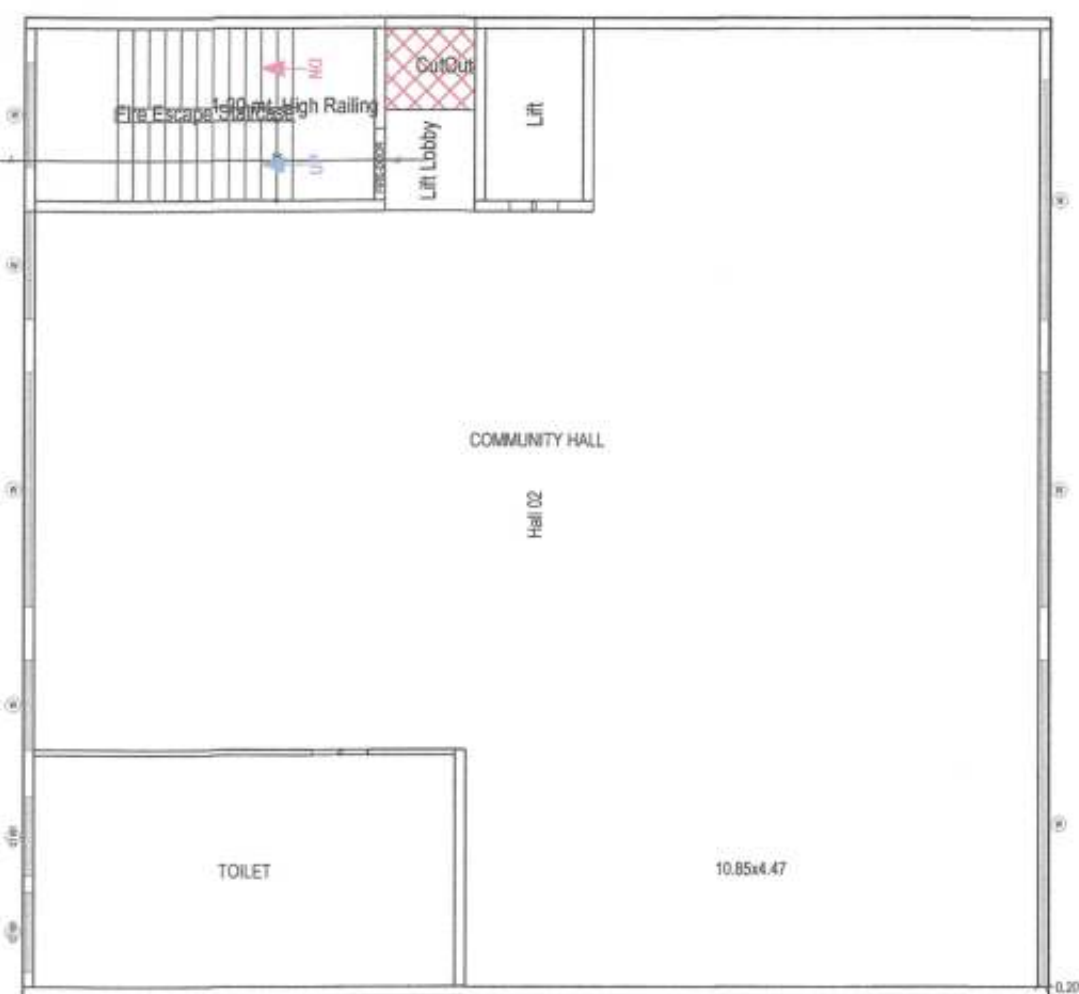

FIRST FLOOR PLAN
(SCALE 1:100)

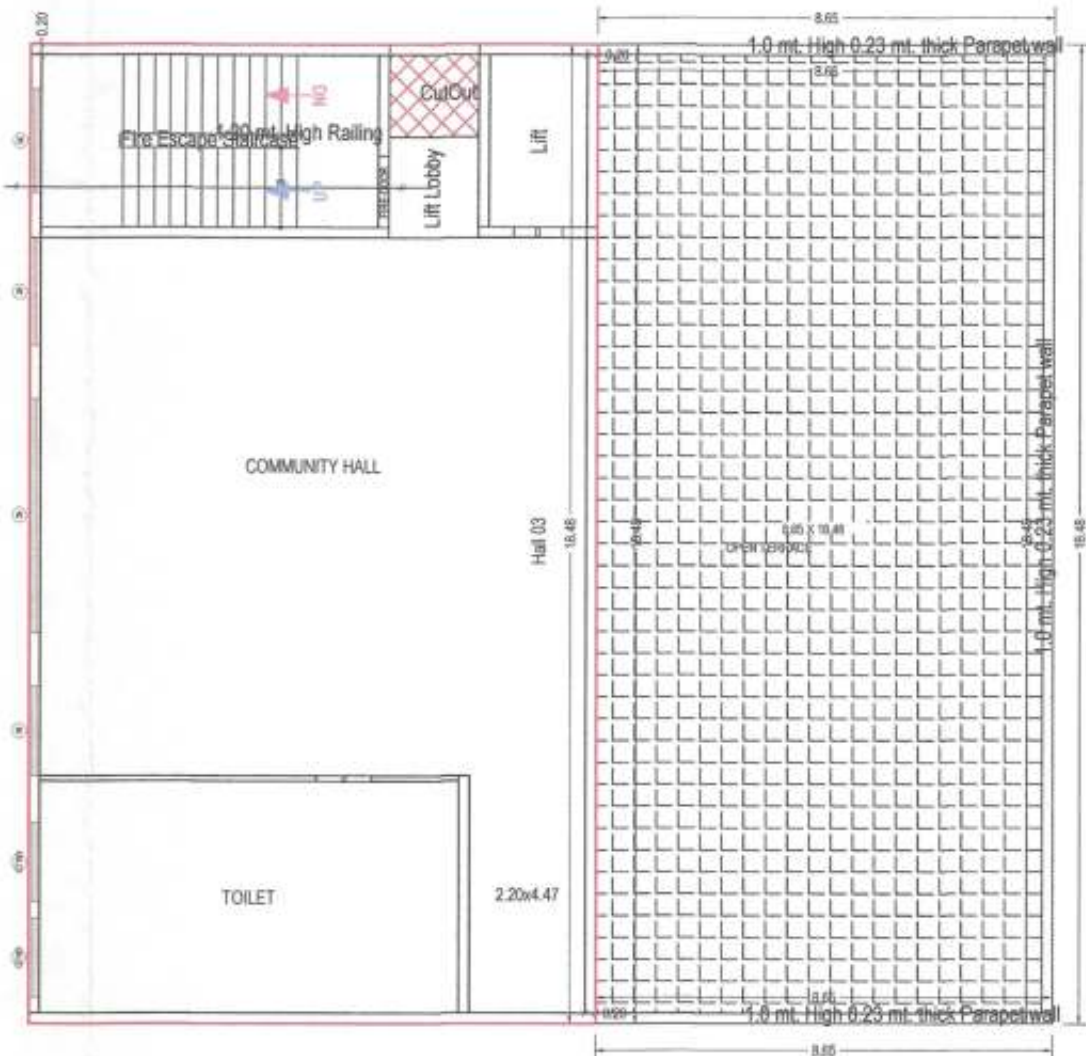

SECOND FLOOR PLAN
(SCALE 1:100)

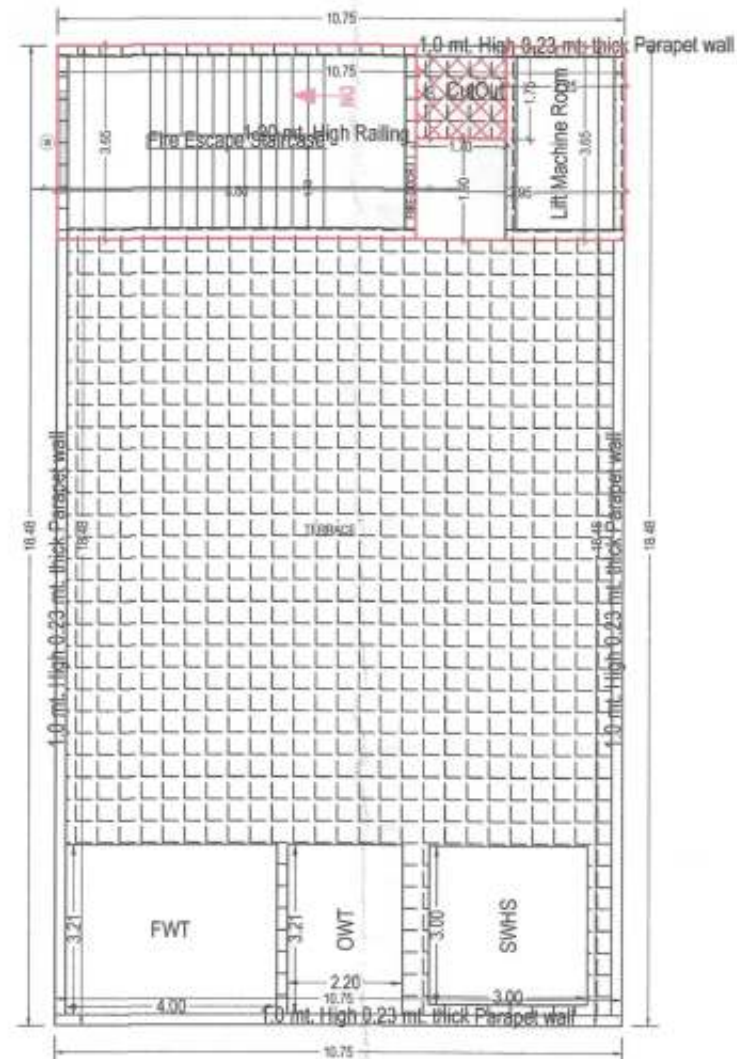

TERRACE FLOOR PLAN
(SCALE 1:100)

Note: - 1) This drawing is prepared as per the current prevailing Building Bye Laws.
2) If Map sanctioned is used for purpose anything other than stated in application will lead to rejection of Map.

OWNER'S NAME AND SIGNATURE
ADARSH NAGAR PRAGATISHEEL SAHAKARI AWAS SAMITI
LTD.ARCHITECT@TANDTGROUP.IN.7011491558



ARCHITECT'S NAME AND SIGNATURE
Dipanjim Mitra
CA/2003/31084

STRUCTURE ENGINEER
RADHANAR
1901395


Uttar Pradesh Housing Board & Development B...



Document certified by AJAY CHAUHAN
<commissioner@upaup.com>
Name : AJAY CHAUHAN
Designation : Housing Commissioner
Organization : UP HOUSING AND DEVELOPMENT BOARD
Date : 08-Sep-2021 15:22

Building Plan Application Number	UPAVP/HP/20-21/0974
Sanctioned On	26 Jul 2021
Valid Till	07 Sep 2026
Approved By	Ajay Chauhan (Housing Commissioner)
Examined By	PRASHANT VARDHAN (Executive engineer)
	Karn Kumar (Architectural Assistant)
	VIBHA SRIVASTAVA (Assistant Architect Planner)
	Arvind Deo Arya (Architect planner)
	Kamlesh Prasad Tripathi (Chief Architect Planner)
	Ajay Chauhan (Housing Commissioner)


Total Plot Area: -	14667.25	Total FAR Area: -	46914.60
Total Coverage Area: -	211.37	Total BUA Area: -	98522.35

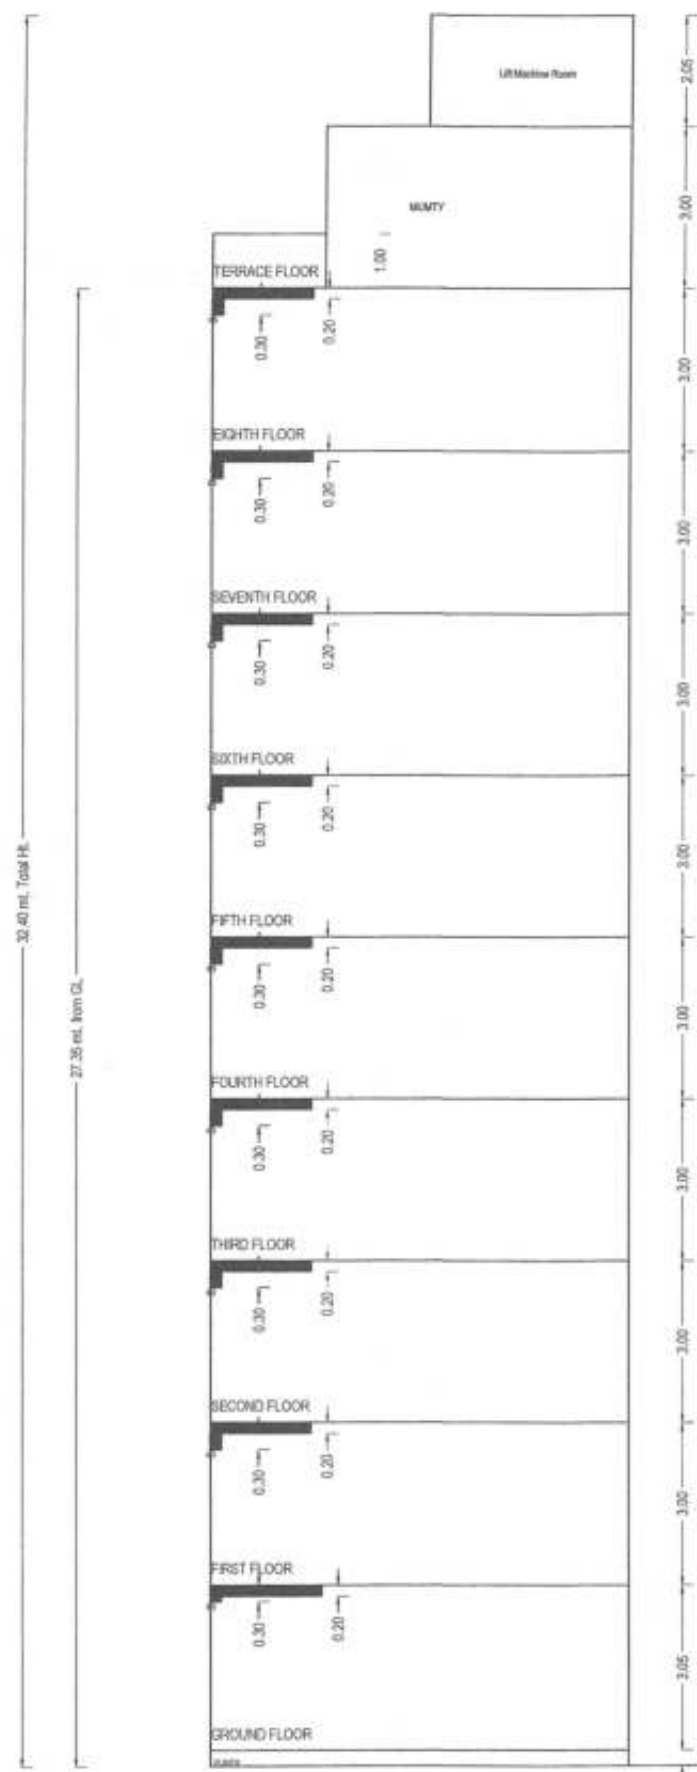

SECTION



FRONT ELEVATION OF LIG&EWS

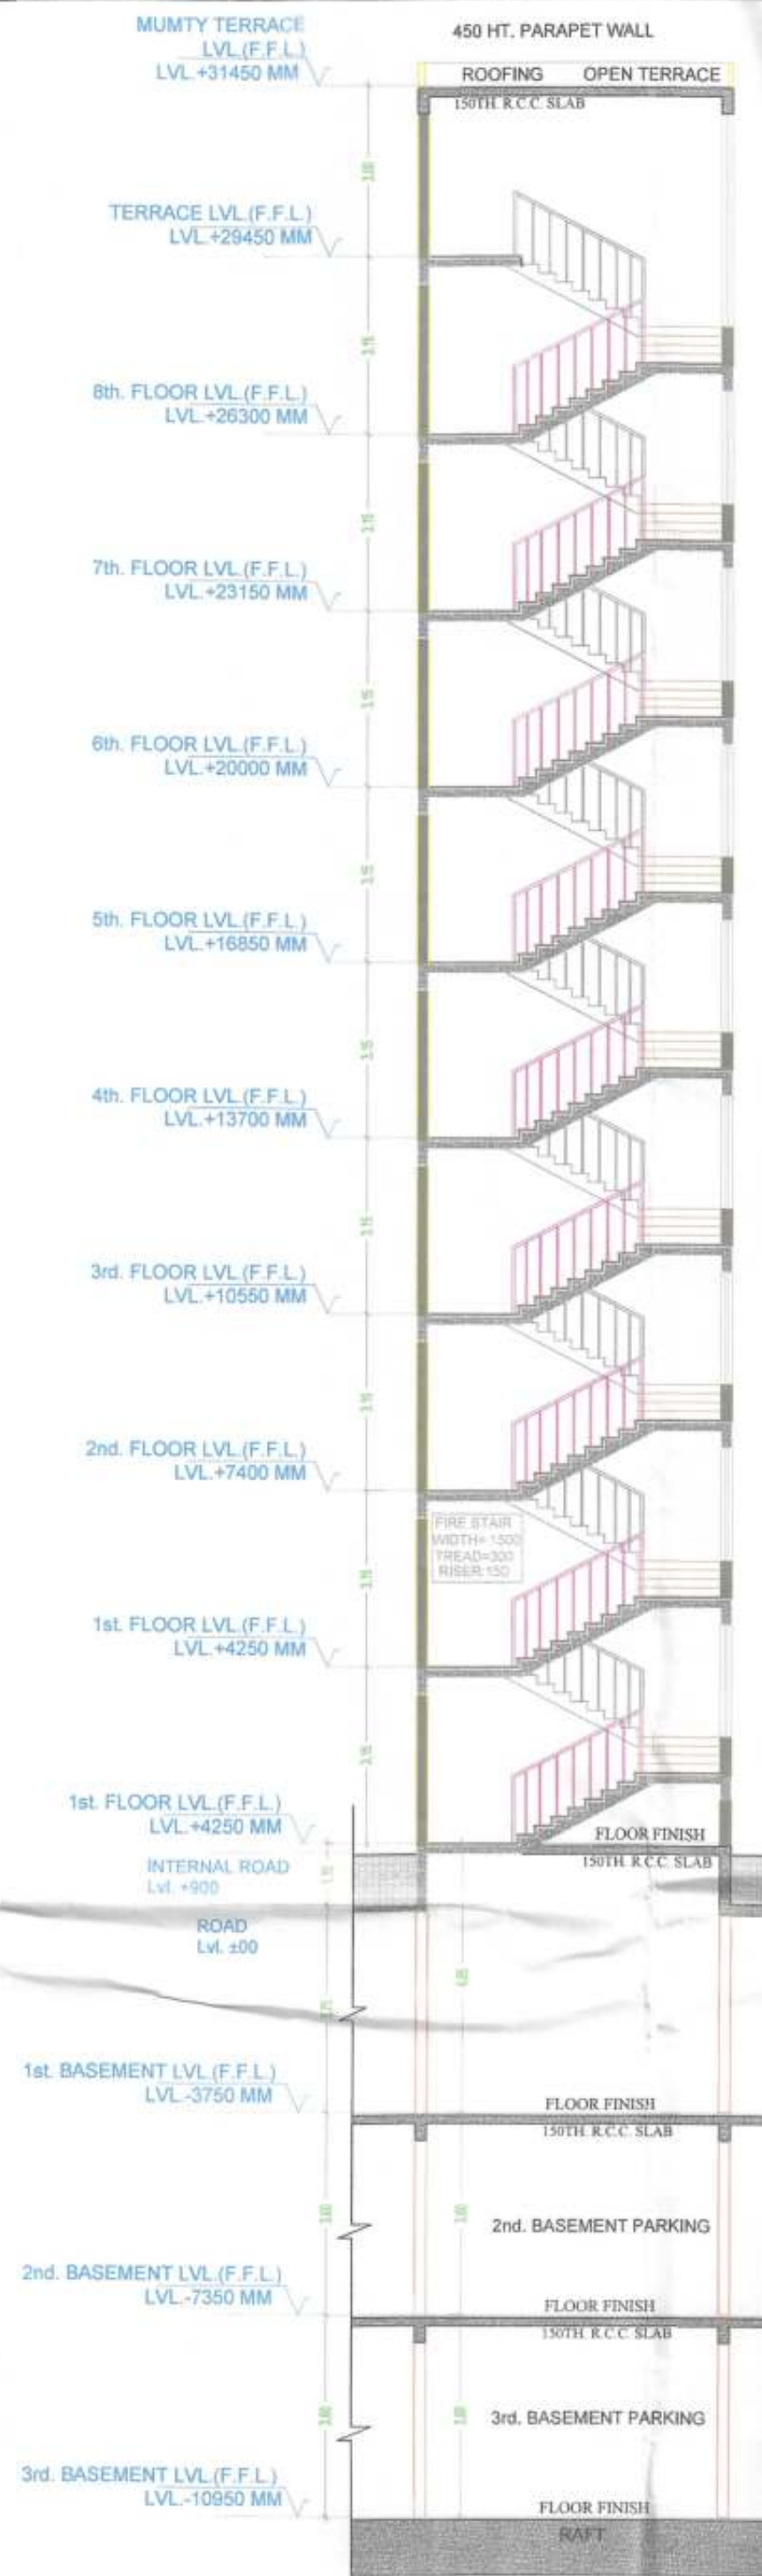

SECTION OF EWS&LIG TOWER

UnitBUA Table for Building :TOWER (EWS AND LIG)

Floor	Name	UnitBUA Type	Gross UnitBUA Area	UnitBUA Area	Deductions (Area in Sq.m)	Carpet Area	No. of Unit
FIRST FLOOR PLAN	E.W.S. 101	EWS UNIT	39.46	39.46	3.99	35.47	10
	E.W.S. 102	EWS UNIT	39.46	39.46	3.99	35.47	
	E.W.S. 103	EWS UNIT	39.46	39.46	3.99	35.47	
	E.W.S. 104	EWS UNIT	39.46	39.46	3.99	35.47	
	E.W.S. 105	EWS UNIT	39.46	39.46	3.99	35.47	
	L.I.G. 101	LIG UNIT	48.00	48.00	4.36	43.64	
	L.I.G. 102	LIG UNIT	48.00	48.00	4.36	43.64	
	L.I.G. 103	LIG UNIT	47.53	47.53	3.91	43.64	
	L.I.G. 104	LIG UNIT	48.00	48.00	4.36	43.64	
	L.I.G. 105	LIG UNIT	48.00	48.00	4.36	43.64	
Total per Floor		Typical Floor =	435.81	435.81	40.26	395.55	10
Typical Floor =		Total	435.81	435.81	40.26	395.55	10
TYPICAL - 2, 3, 4, 5, 6, 7 FLOOR PLAN	E.W.S. 201	EWS UNIT	39.46	39.46	3.99	35.47	10
	E.W.S. 202	EWS UNIT	39.46	39.46	3.99	35.47	
	E.W.S. 203	EWS UNIT	39.46	39.46	3.99	35.47	
	E.W.S. 204	EWS UNIT	39.46	39.46	3.99	35.47	
	E.W.S. 205	EWS UNIT	39.46	39.46	3.99	35.47	
	L.I.G. 201	LIG UNIT	48.00	48.00	4.36	43.64	
	L.I.G. 202	LIG UNIT	48.00	48.00	4.36	43.64	
	L.I.G. 203	LIG UNIT	47.53	47.53	3.91	43.64	
	L.I.G. 204	LIG UNIT	48.00	48.00	4.36	43.64	
	L.I.G. 205	LIG UNIT	48.00	48.00	4.36	43.64	
Total per Floor		Typical Floor =	435.81	435.81	40.26	395.55	10
Typical Floor =		Total	435.81	435.81	40.26	395.55	10
EIGHTH FLOOR PLAN	E.W.S. 801	EWS UNIT	39.46	39.46	3.99	35.47	08
	E.W.S. 802	EWS UNIT	39.46	39.46	3.99	35.47	
	E.W.S. 803	EWS UNIT	39.46	39.46	3.99	35.47	
	E.W.S. 804	EWS UNIT	39.46	39.46	3.99	35.47	
	L.I.G. 801	LIG UNIT	48.00	48.00	4.36	43.64	
	L.I.G. 802	LIG UNIT	48.00	48.00	4.36	43.64	
	L.I.G. 803	LIG UNIT	47.53	47.53	3.91	43.64	
	L.I.G. 804	LIG UNIT	48.00	48.00	4.36	43.64	
	L.I.G. 805	LIG UNIT	48.00	48.00	4.36	43.64	
	L.I.G. 806	LIG UNIT	48.00	48.00	4.36	43.64	
Total per Floor		Typical Floor =	348.35	348.35	31.91	316.44	08
Typical Floor =		Total	348.35	348.35	31.91	316.44	08
Total			4167.08	3999.02	313.88	3885.14	78

Building :TOWER (EWS AND LIG)

Floor Name	Gross Builtup Area	Deductions From Gross BUA (Area in Sq.m)	Total Built up Area (Sq.m)		Deductions (Area in Sq.m)				Proposed	FAR Area (Sq.m)	Add Area in FAR (Sq.m)	Total FAR Area (Sq.m)	No. of Unit
			(Sq.m)	(Sq.m)	LI	Lift Machine	Lift Lobby	Covered Area					
		Duct/Void, Duct, Chawl)											
Ground Floor	796.59		223	796.59	24.38	0.00	0.00	14.49	0.52	726.97	0.52	727.49	00
First Floor	738.48		93.76	644.72	23.86	9.82	0.00	14.49	0.00	995.35	0.00	995.35	10
Second Floor	738.48		93.76	644.72	23.86	9.82	0.00	14.49	0.00	995.35	0.00	995.35	10
Third Floor	738.48		93.76	644.72	23.86	9.82	0.00	14.49	0.00	995.35	0.00	995.35	10
Fourth Floor	738.48		93.76	644.72	23.86	9.82	0.00	14.49	0.00	995.35	0.00	995.35	10
Fifth Floor	738.48		93.76	644.72	23.86	9.82	0.00	14.49	0.00	995.35	0.00	995.35	10
Sixth Floor	738.48		93.76	644.72	23.86	9.82	0.00	14.49	0.00	995.35	0.00	995.35	10
Seventh Floor	738.48		93.76	644.72	23.86	9.82	0.00	14.49	0.00	995.35	0.00	995.35	10
Eighth Floor	623.19		93.76	529.42	24.38	9.82	0.00	14.49	0.00	479.53	0.00	479.53	08
Terrace Floor	166.46		94.30	72.26	47.63	0.00	24.63	0.00	0.00	0.00	0.00	0.00	00
Total	6727.55		846.51	5881.08	263.41	78.95	24.63	130.41	0.52	5373.95	0.52	5374.44	78
Total Number of Same Buildings	1												
Total	6727.55		846.51	5881.08	263.41	78.95	24.63	130.41	0.52	5373.95	0.52	5374.44	78

SCHEDULE OF WINDOW VENTILATION:

BUILDING NAME	NAME	LENGTH	HEIGHT	NOS
TOWER (EWS AND LIG)	V1	0.45	1.00	78
	V2	1.00	1.20	78
TOWER (EWS AND LIG)	S07	1.50	2.40	39
	S08	1.85	2.40	08
TOWER (EWS AND LIG)	S09	1.85	2.40	31
	S10	2.05	2.40	39
TOWER (EWS AND LIG)	S11	2.18	2.40	39
	W1	3.00	1.20	39

Staircase Checks (Table 6a-1)

Floor Name	Staircase Name	Flight Width	Tread Width	Riser Height
GROUND FLOOR	STAIRCASE	1.50	0.300	0.145
	Fire Escape Staircase	1.50	0.300	0.145
FIRST FLOOR PLAN	STAIRCASE	1.50	0.300	0.145
	Fire Escape Staircase	1.50	0.300	0.145
TYPICAL - 2, 3, 4, 5, 6, 7 FLOOR PLAN	STAIRCASE	1.50	0.300	0.145
	Fire Escape Staircase	1.50	0.300	0.145
EIGHTH FLOOR PLAN	STAIRCASE	1.50	0.300	0.145
	Fire Escape Staircase	1.50	0.300	0.145
TERRACE FLOOR PLAN	STAIRCASE	1.50	0.300	0.145
	Fire Escape Staircase	1.50	0.300	0.145

SCHEDULE OF DOOR:


BUILDING NAME	NAME	LENGTH	HEIGHT	NOS
TOWER (EWS AND LIG)	D0	0.75	2.10	78
	D1	0.90	2.10	78
TOWER (EWS AND LIG)	D2	0.95	2.10	78
	D3	0.95	2.10	39
TOWER (EWS AND LIG)	D4	1.28	2.10	39
	D5	1.28	2.10	39

Note: - 1) This drawing is prepared as per the current prevailing Building Bye Laws.


2) If Map sanctioned is used for purpose anything other than stated in application will lead to rejection of Map.

ISO_A0_1(847.00_X_1189.00_MM)


The correctness and accuracy of Proposed Information and drawing is a responsibility of PRC owner. Accuracy of Surveying Report is subject to accuracy of end-user provided data. 3rd party software/hardware/services, etc. Soft/cad Engineers Ltd. is not liable for any damages which may arise from use, or inability to use the Application. Y-axis printed in 'Italics' and 'Blue' color are user inputs, which are not verified and not generated by surveying software.

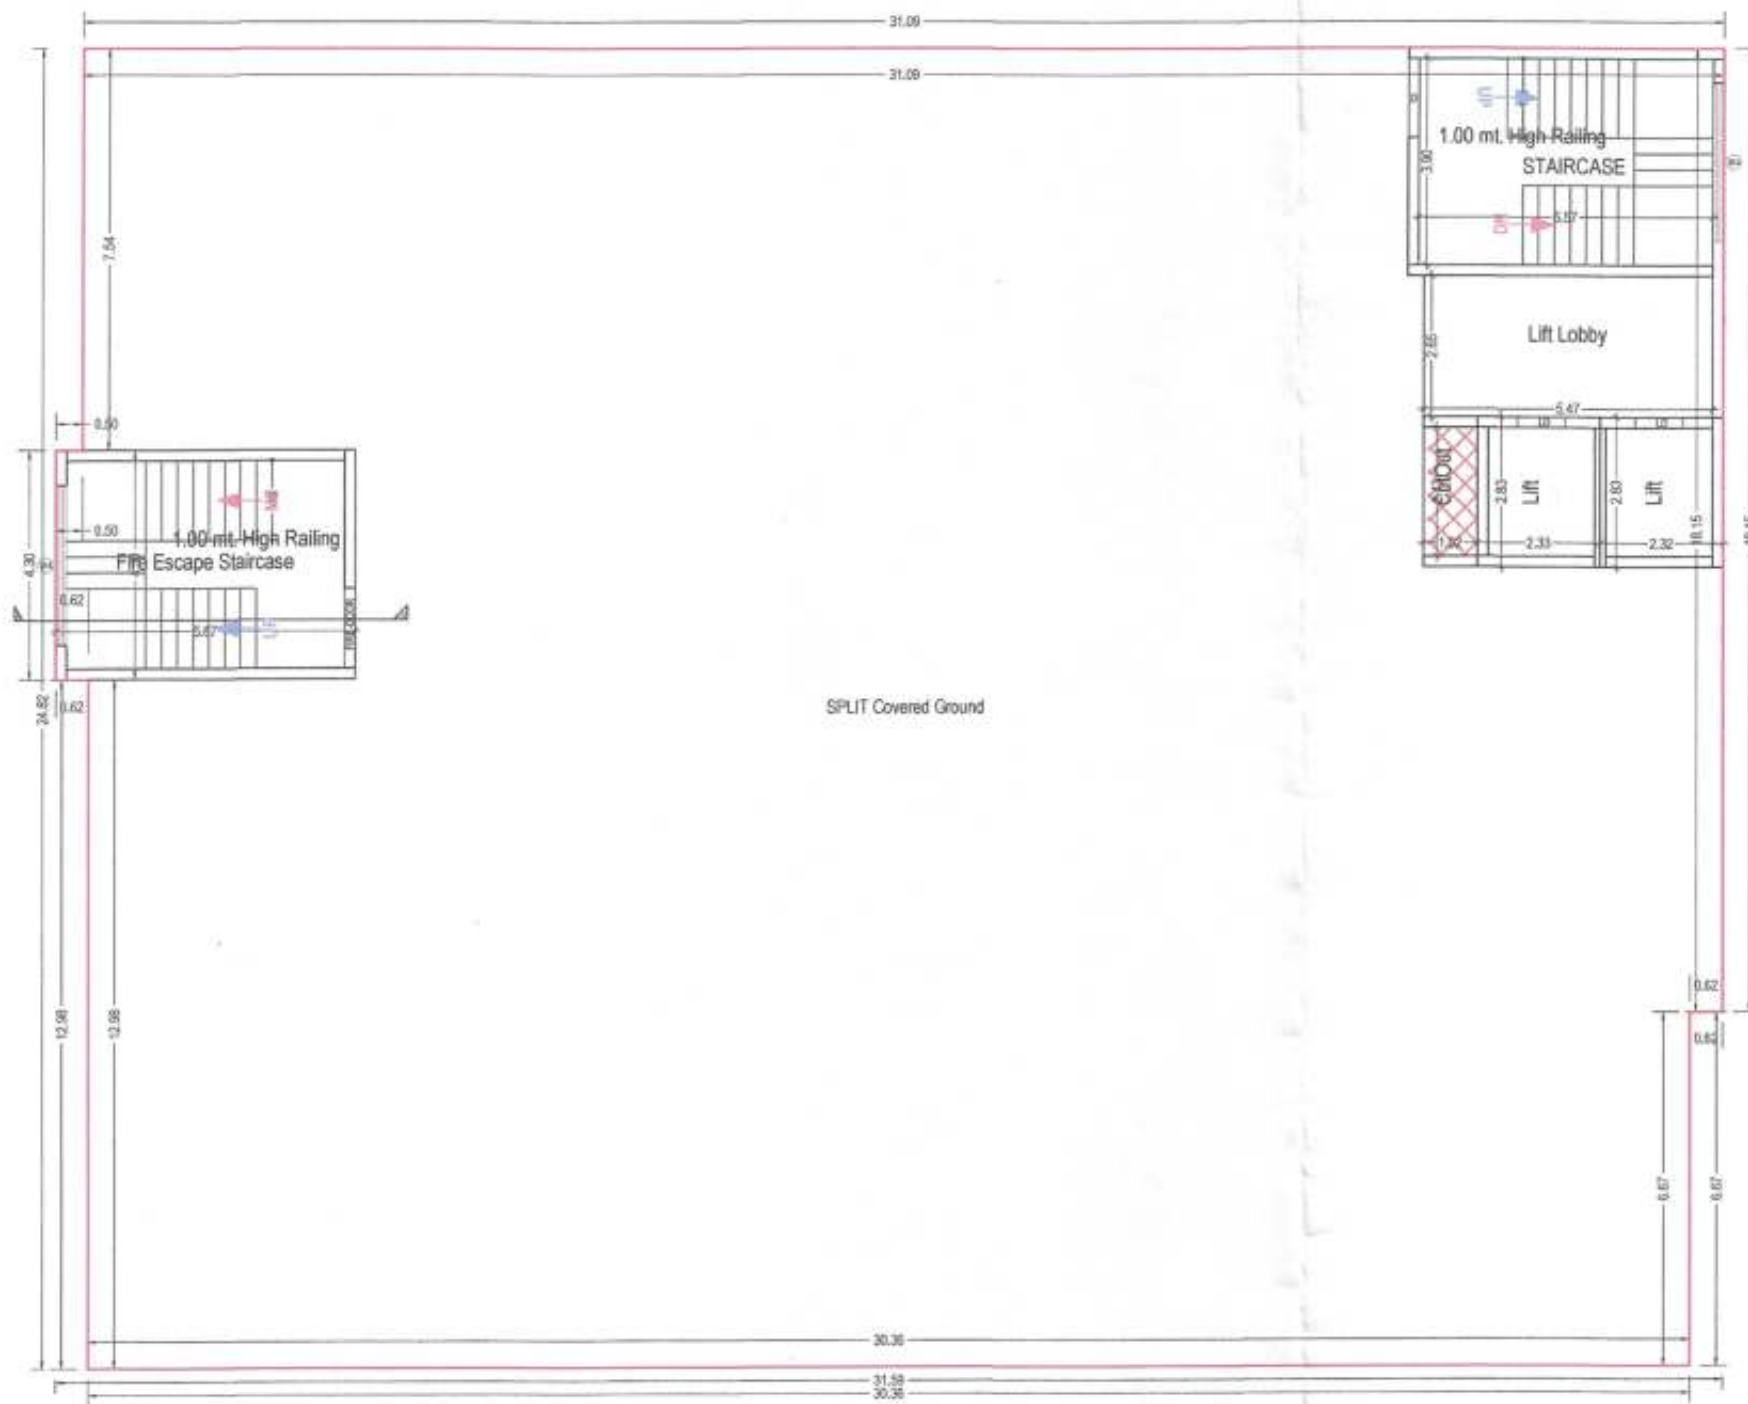


GROUND FLOOR PLAN
(Proposed)
(SCALE 1:100)

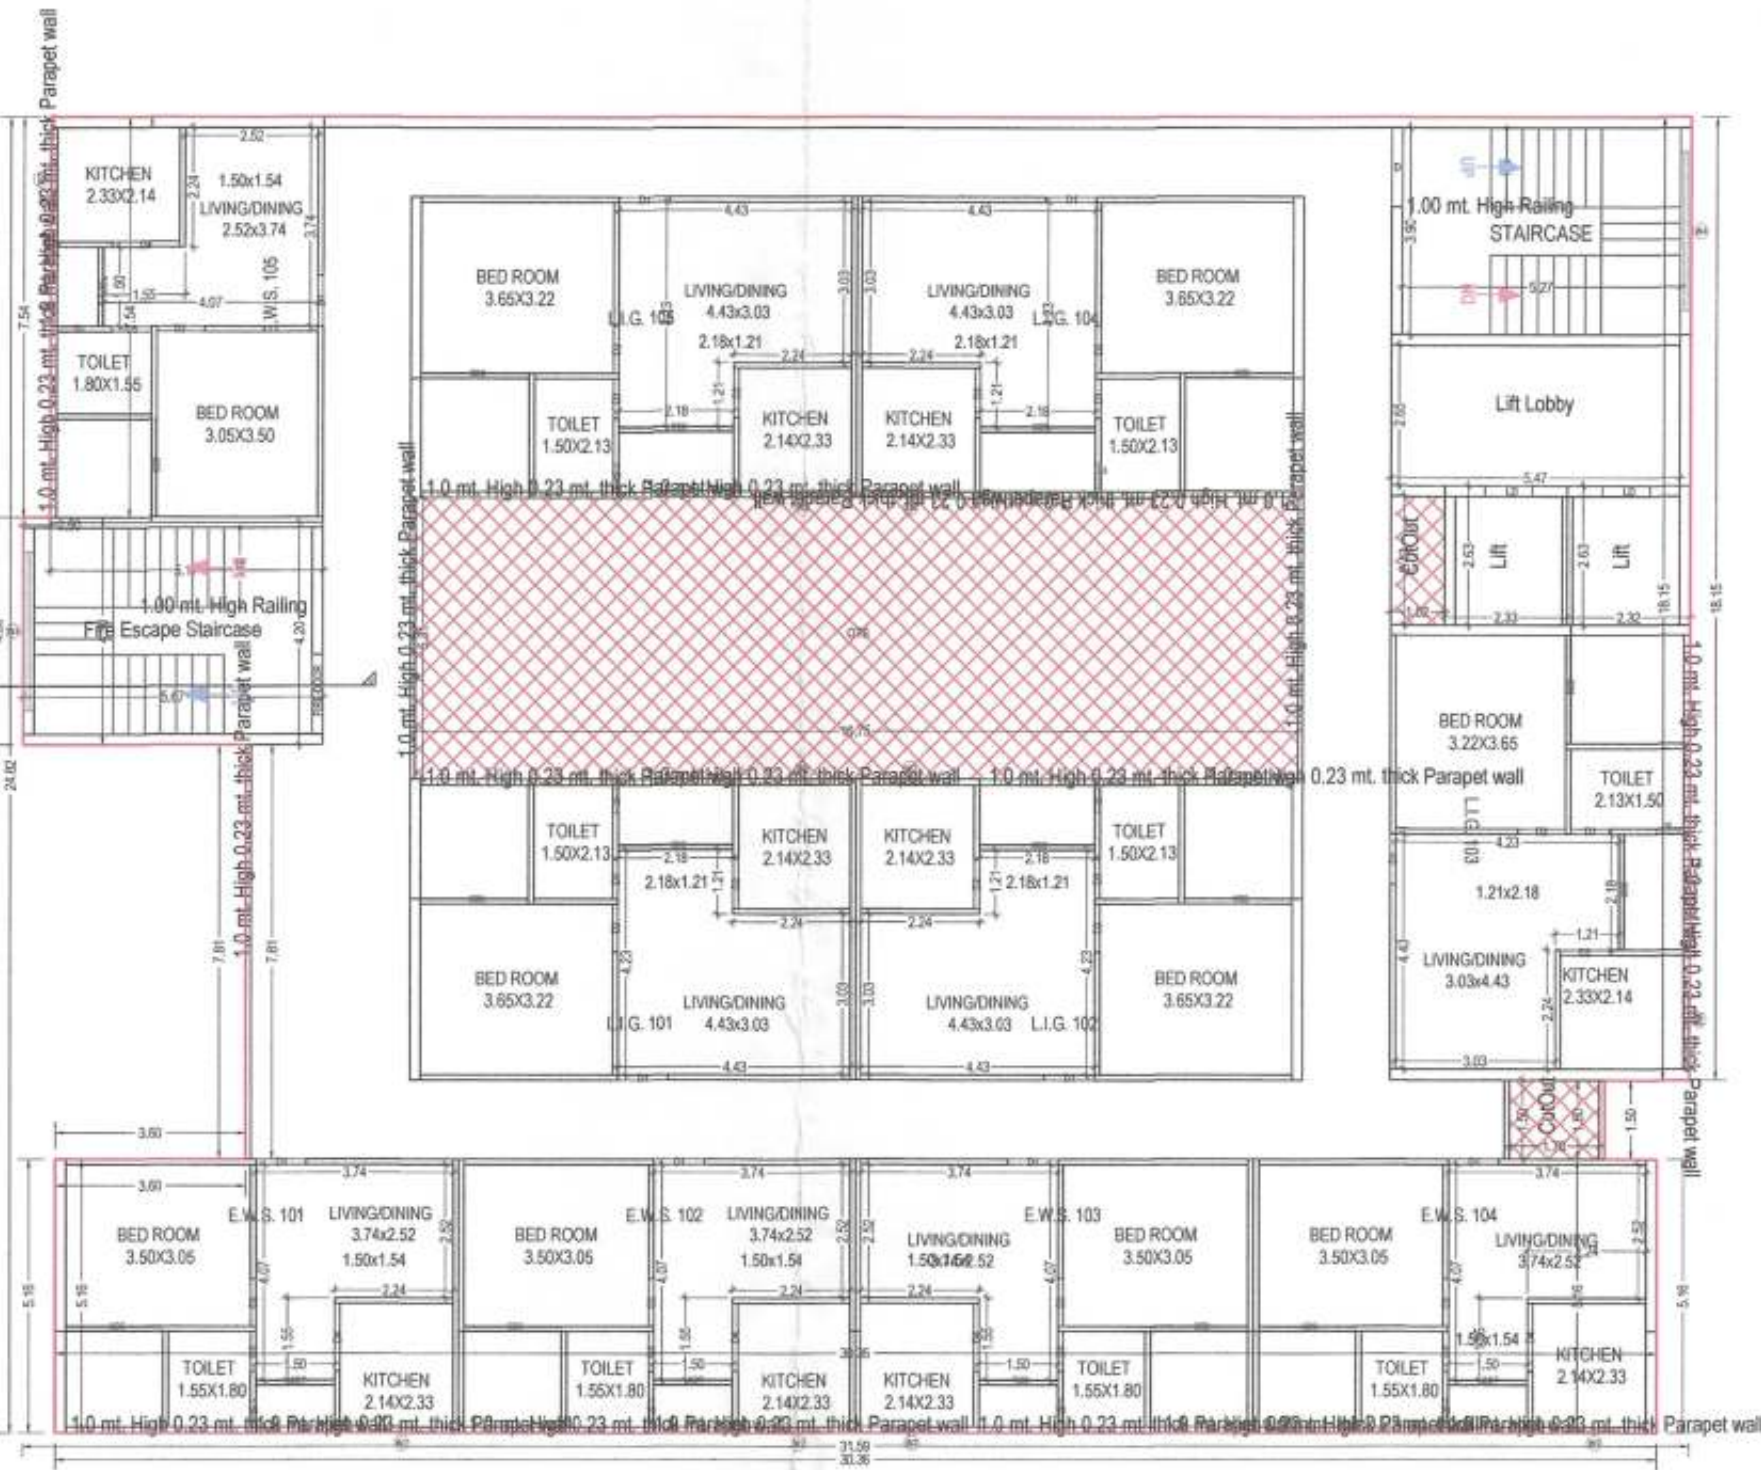


FIRST FLOOR PLAN
(Proposed)
(SCALE 1:100)

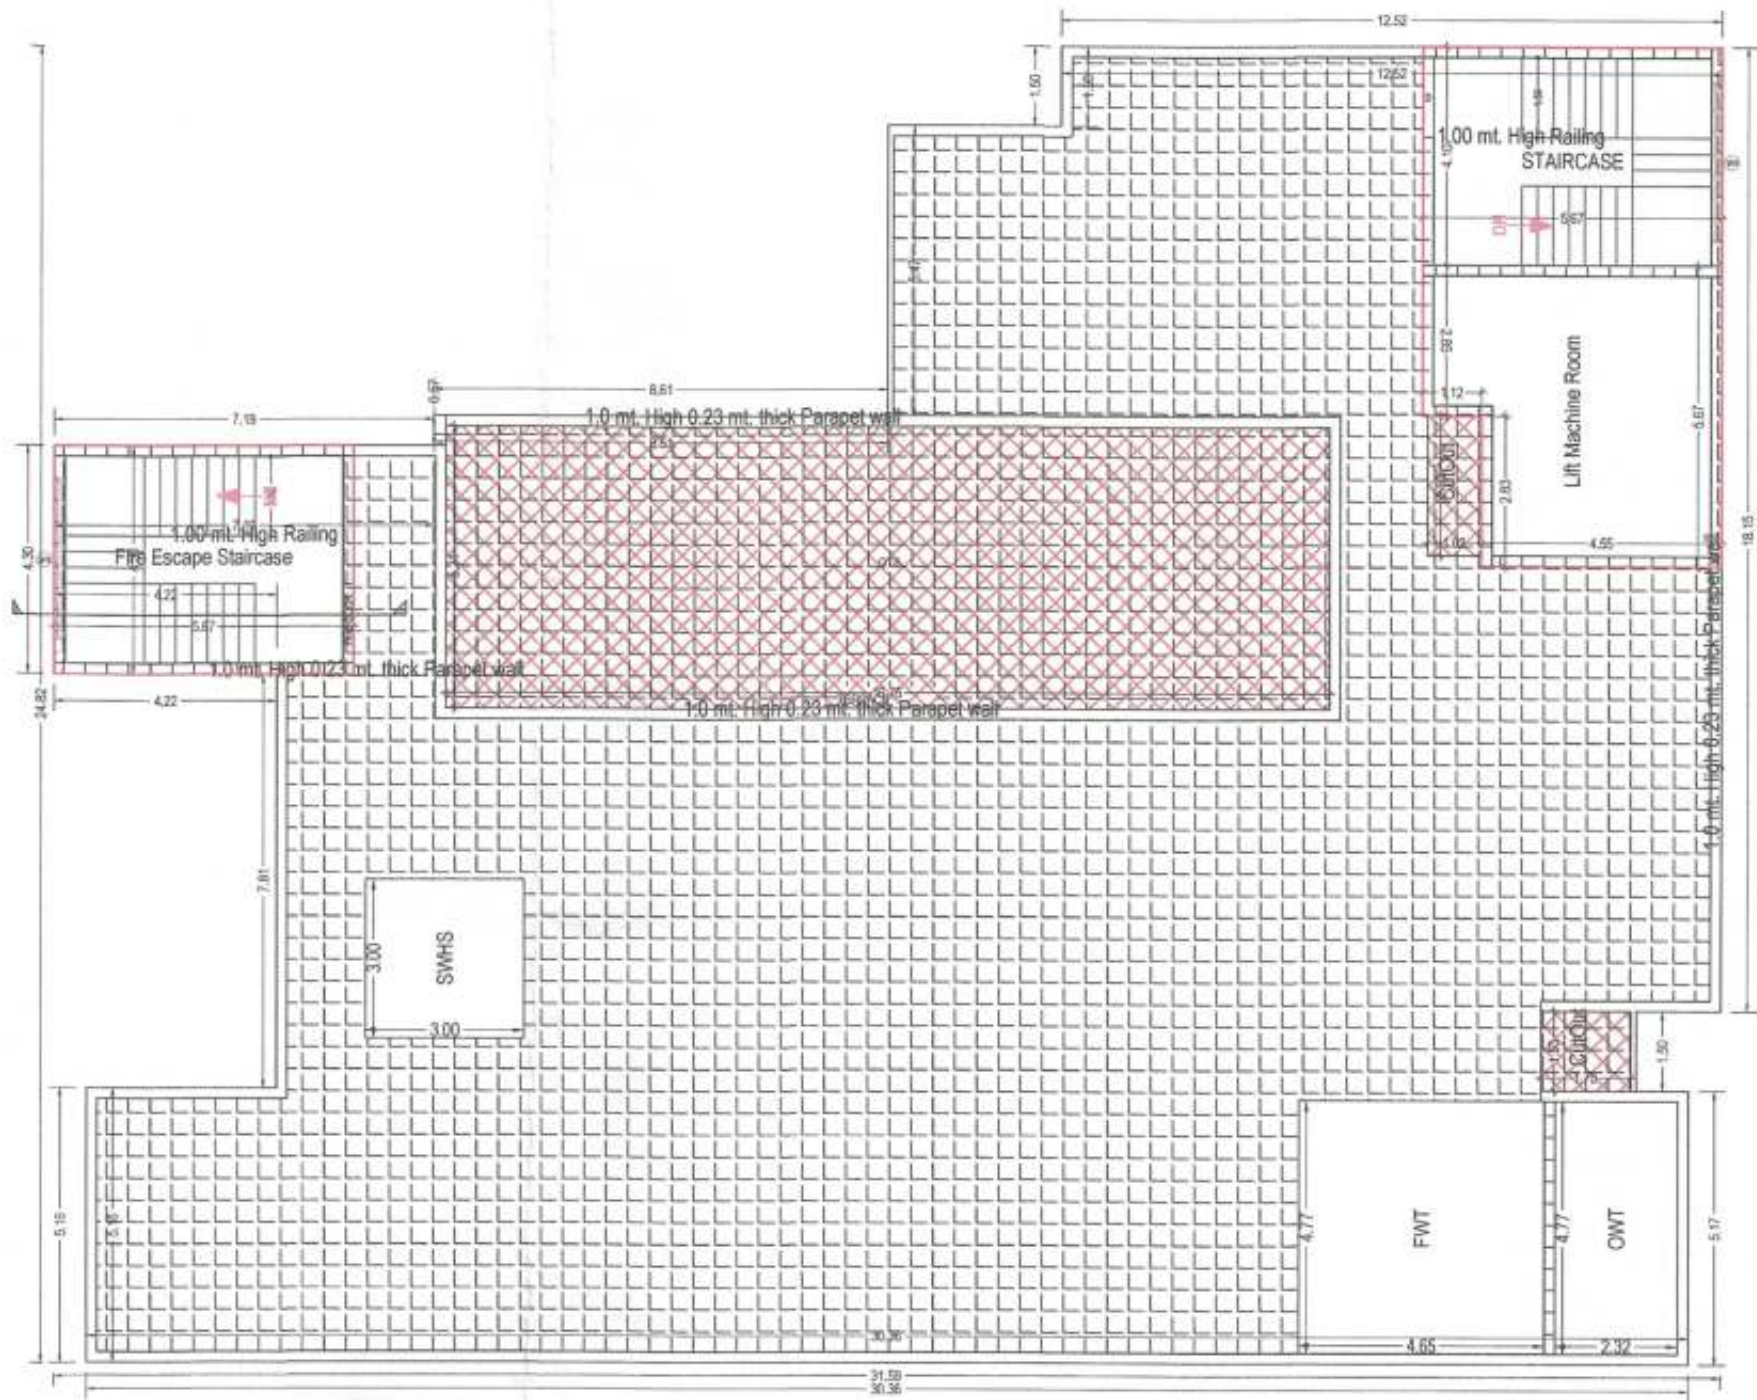

TERRACE FLOOR PLAN
(SCALE 1:100)

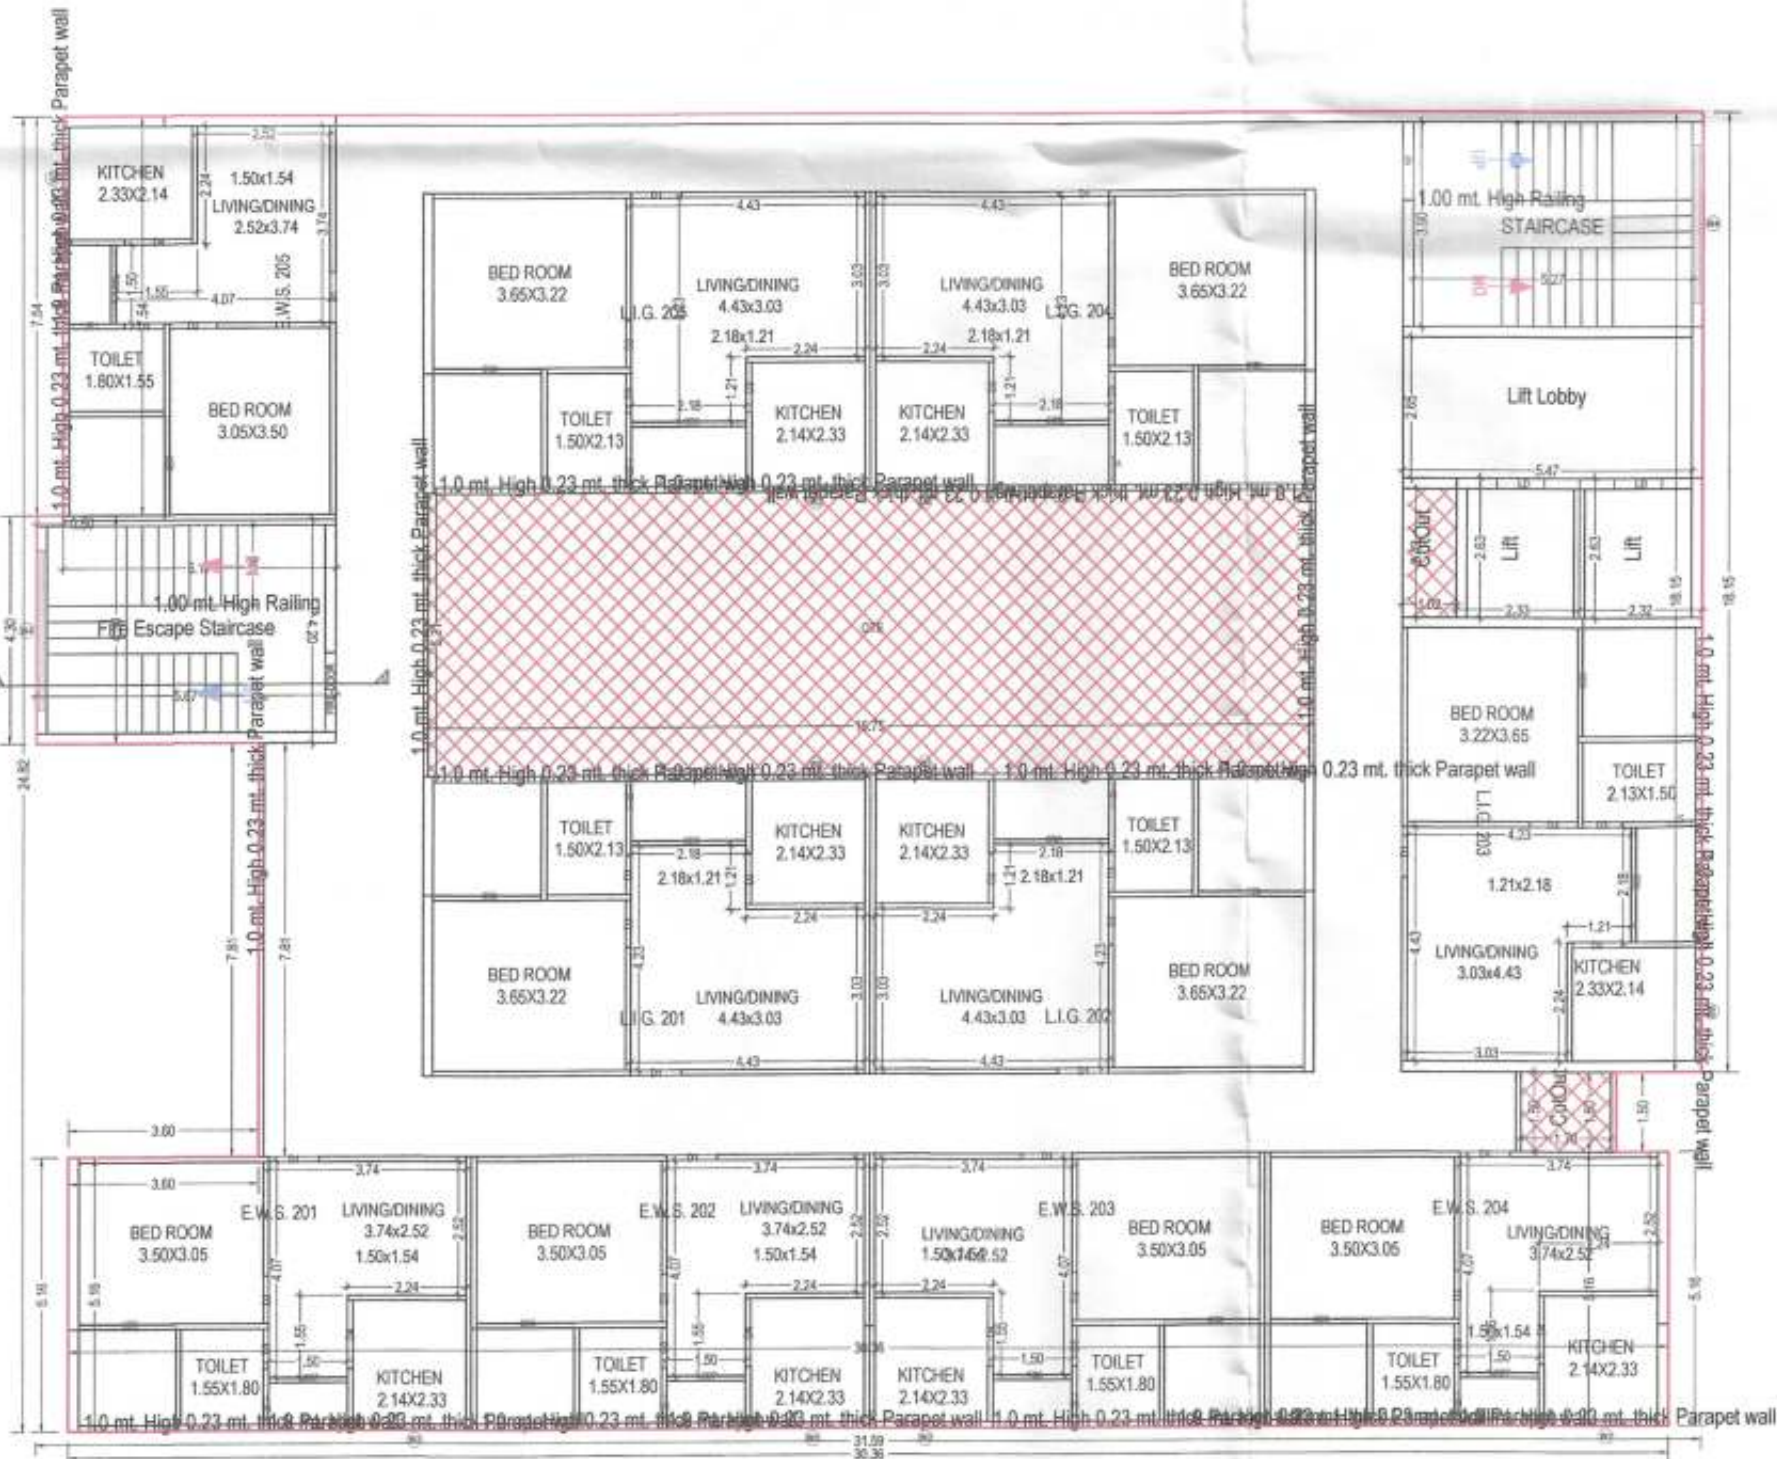

TYPICAL - 2, 3, 4, 5, 6, 7 FLOOR PLAN
(Proposed)
(SCALE 1:100)

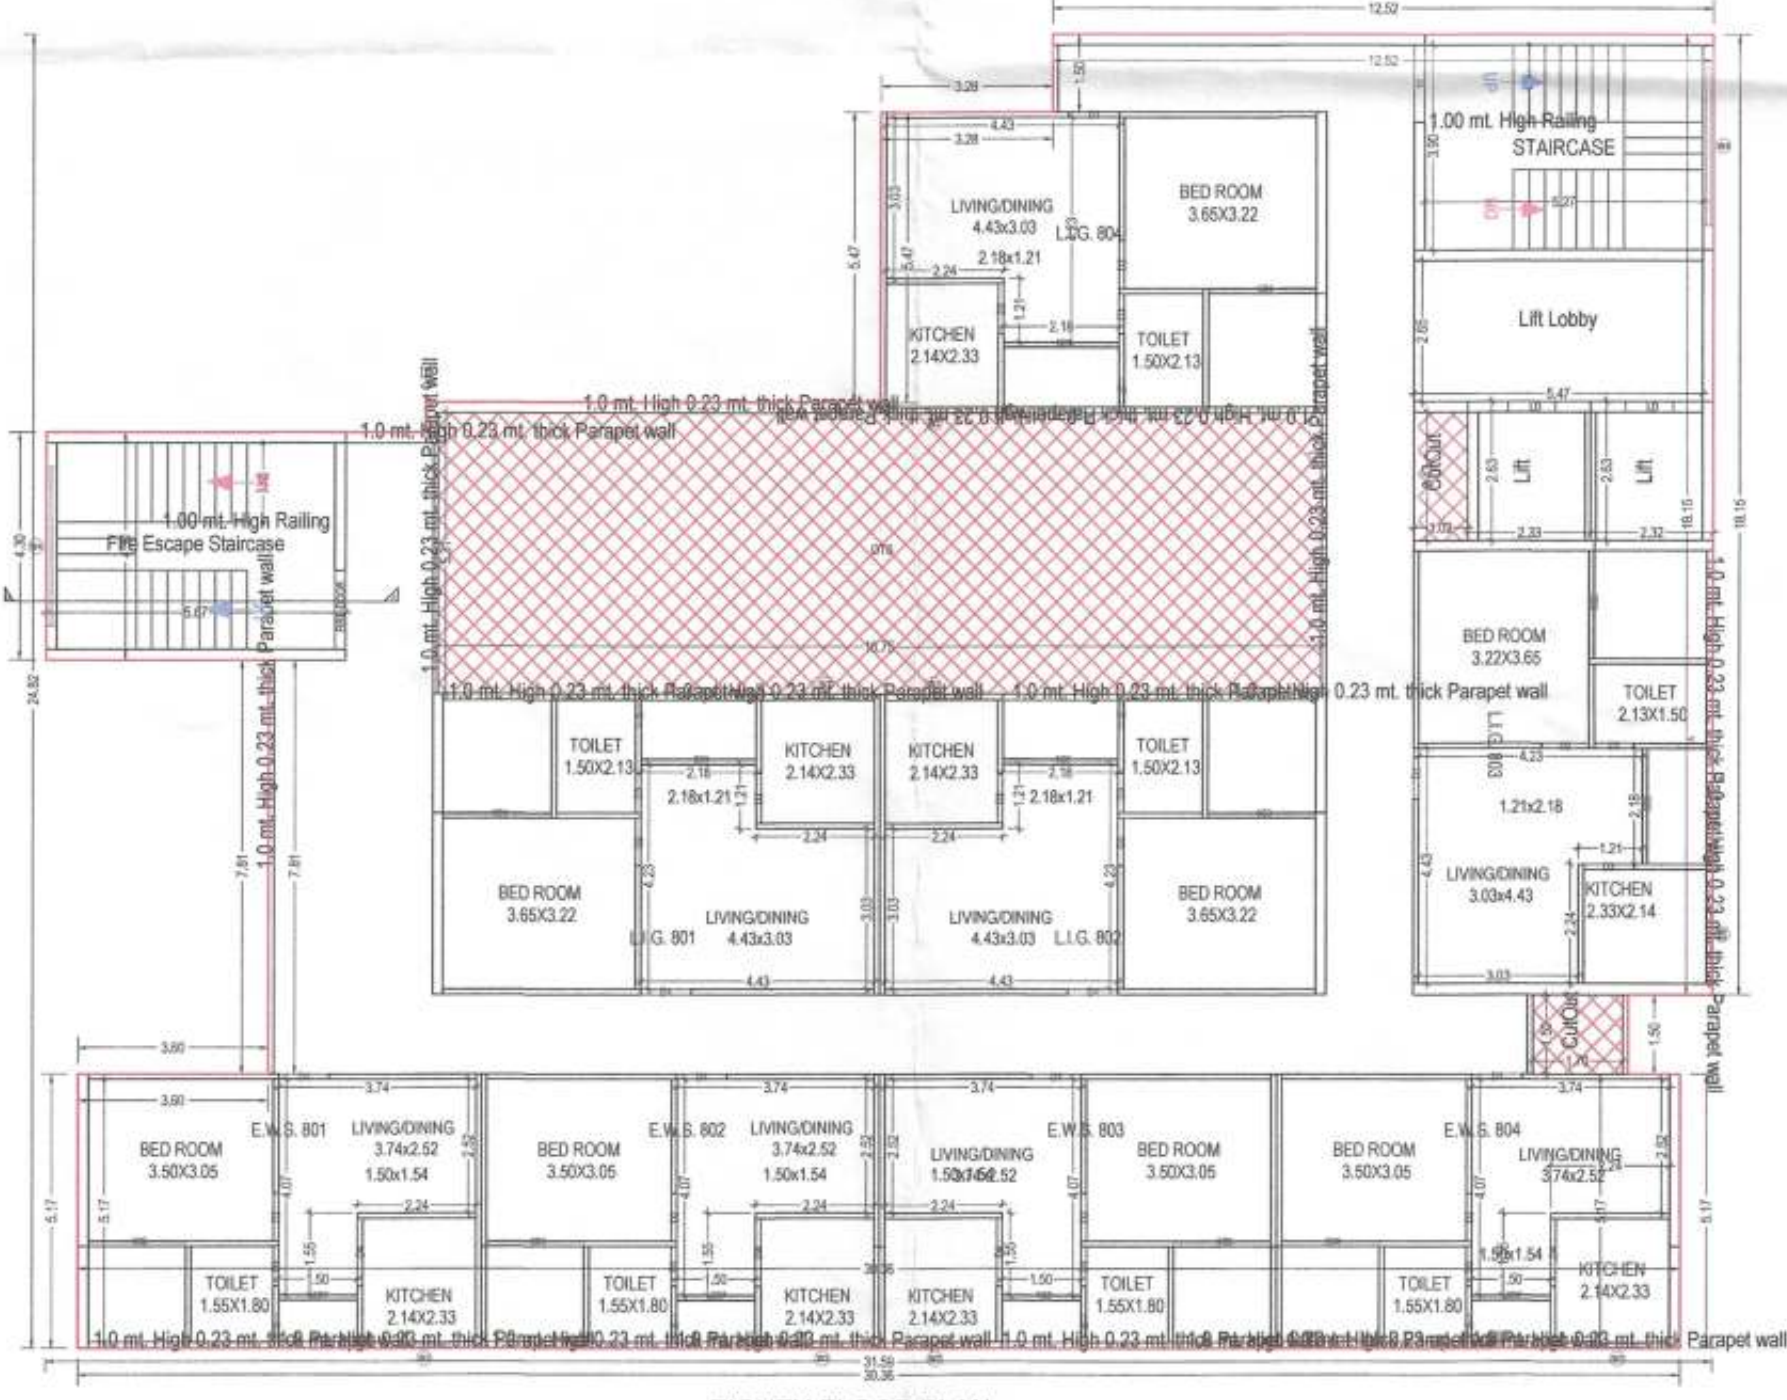

EIGHTH FLOOR PLAN
(Proposed)
(SCALE 1:100)

Note: - 1) This drawing is prepared as per the current prevailing Building Bye Laws.
2) If Map sanctioned is used for purpose anything other than stated in application will lead to rejection of Map.
ISO_A0_(841.00_x_1189.00_MM)

Total Plot Area: - 14667.25
Total FAR Area: - 46914.60
Total Coverage Area: - 211.37
Total BUA Area: - 98522.35

OWNERS NAME AND SIGNATURE
ADARSH NAGAR PRAGATISHEEL SAHAKARI AWAAS SAMITI
LTD.ARCHITECT@TANDTGROUP.IN/701491558



ARCHITECTS NAME AND SIGNATURE
Dipranjita Mitra
CA/280331084

STRUCTURE ENGINEER
RANABHAR
1901395

Uttar Pradesh Housing Board & Development B...



Document certified by AJAY CHAUHAN
<commissioner@upaup.com>
Name : AJAY CHAUHAN
Designation : Housing Commissioner
Organization : UP HOUSING AND DEVELOPMENT BOARD
Date : 06-Sep-2021 15:22

Building Plan Application Number
UPVP/PP/20-21/0974

Sanctioned On
28 Jul 2021

Valid Till
07 Sep 2026

Approved By
Ajay Chauhan (Housing Commissioner)

Examined By
PRASHANT VARDHAN (Executive engineer)

Kam Kumar (Architectural Assistant)



VIBHA SRIVASTAVA (Assistant Architect Planner)

Arvind Deo Arya (Architect planner)

Kamlesh Prasad Tripathi (Chief Architect Planner)

Ajay Chauhan (Housing Commissioner)

The correctness and accuracy of Proposal Information and drawing is a responsibility of POF/owner. Accuracy of Scanning Report is subject to accuracy of end-user provided data, 3rd party software/hardware/services, etc. SoftTech Engineers Ltd. is not liable for any damages which may arise from use, or inability to use the Application. Texts printed in 'italic' and 'blue' color are user inputs, which are not verified and not generated by scanning software.

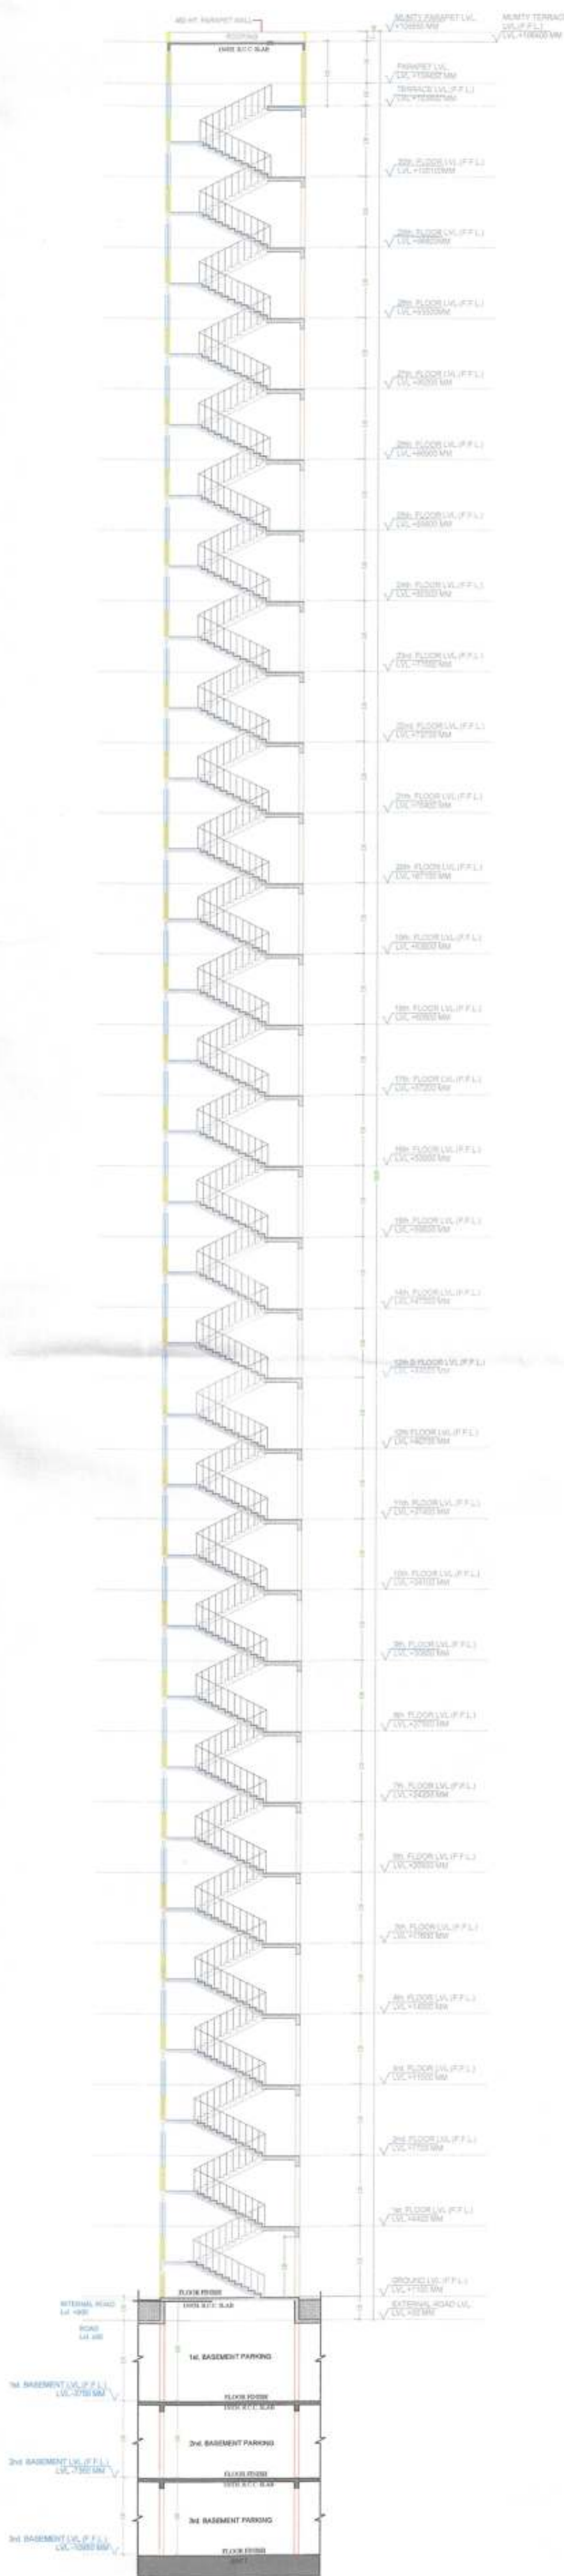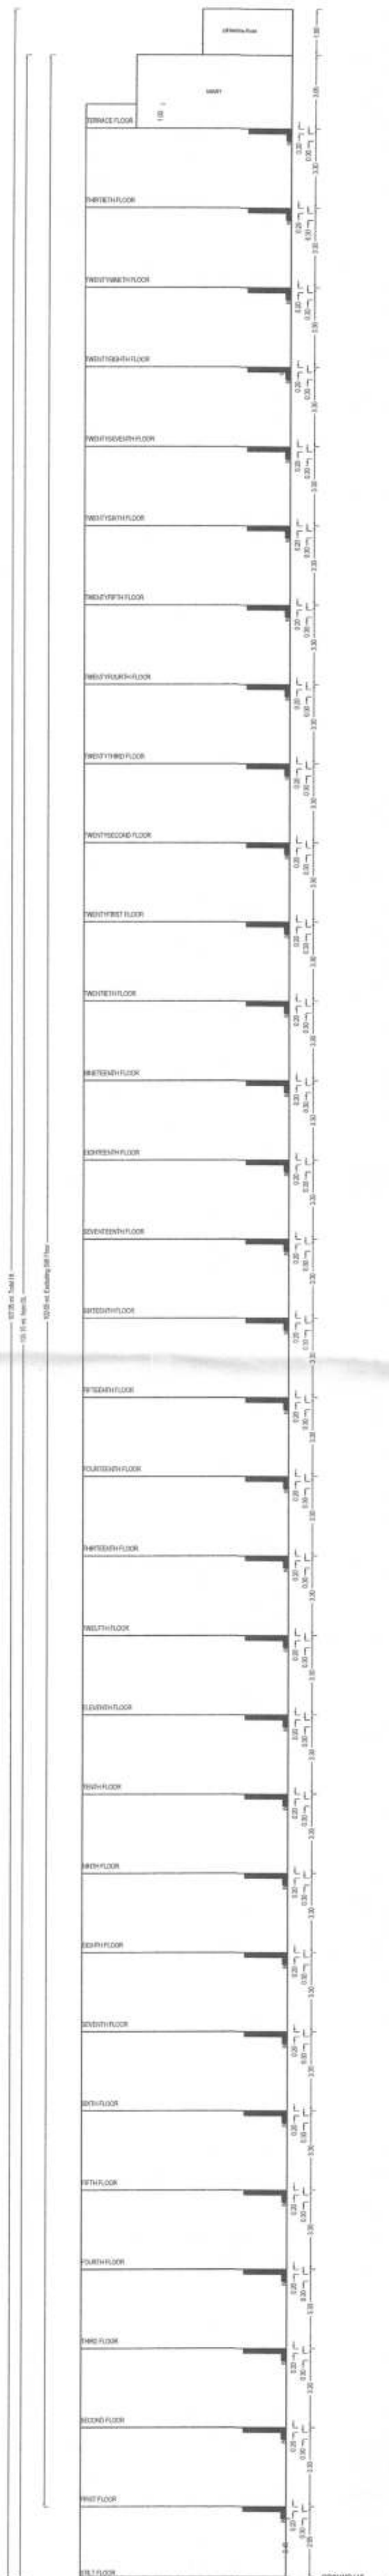

SCHEDULE OF DOOR				
TOWER (S)	NAME	LENGTH	HEIGHT	NOS
TOWER (S)	D3	0.75	2.10	538
TOWER (S)	D2	0.88	2.10	80
TOWER (S)	D1	0.90	2.10	238
TOWER (S)	OPEN	1.08	2.10	80
TOWER (S)	OPEN	1.23	2.10	80

SCHEDULE OF WINDOW/VENTILATION				
TOWER (S)	NAME	LENGTH	HEIGHT	NOS
TOWER (S)	V1	0.90	1.90	178
TOWER (S)	V1	0.75	1.90	80
TOWER (S)	W1	0.90	1.20	80
TOWER (S)	DW1	1.20	1.20	120
TOWER (S)	SD3	1.43	1.20	80
TOWER (S)	SD2	1.90	1.20	238
TOWER (S)	SD1	1.90	1.20	80
TOWER (S)	SD3	1.63	1.20	80
TOWER (S)	W	1.63	1.20	80
TOWER (S)	SD1	1.80	1.20	80
TOWER (S)	W	1.95	1.20	84
TOWER (S)	W	2.80	1.20	80

Note: - 1) This drawing is prepared as per the current prevailing Building Bye Laws.
2) If Map sanctioned is used for purpose anything other than stated in application will lead to rejection of Map.

ISO_AD_(841.00_x_1189.00_MM)

The correctness and accuracy of Proposal Information and drawing is a responsibility of P/O/owner. Accuracy of Scavily Report is subject to accuracy of end-user provided data. 3rd party software/hardware/services, etc. Scavily Engineers Ltd. is not liable for any damages which may arise from use, or inability to use the Application. Texts printed in 'italic' and 'blue' color are user inputs, which are not verified and not generated by Scavily software.

Total Plot Area :- 14667.25
Total Coverage Area :- 211.37
Total FAR Area :- 46914.60
Total BUA Area :- 98522.35

OWNER'S NAME AND SIGNATURE
ADARSH NAGAR PRAGATISHEEL SAHKARI AWAAS SAMITI
LTD.ARCHITECT@TANDTGROUP.IN/011481558



ARCHITECT'S NAME AND SIGN
Dipankar Mitra
CA000331084

STRUCTURE ENGINEER
RANJAN
1901395

Uttar Pradesh Housing Board & Development Board



Document certified by AJAY CHAUHAN
<commissioner@upaup.com>
Name : AJAY CHAUHAN
Designation : Housing Commissioner
Organization : UP HOUSING AND DEVELOPMENT BOARD
Date : 05-Sep-2021 15:22

Building Plan Application Number
UPVP/HP/20-21/0974

Sanctioned On
29 Jul 2021

Valid Till
07 Sep 2026

Approved By
Ajay Chauhan (Housing Commissioner)

Examined By
PRASHANT YARDHAN (Executive engineer)


Kam Kumar (Architectural Assistant)

VIBHA SRIVASTAVA (Assistant Architect Planner)

Arvind Deo Arya (Architect planner)

Kamlesh Prasad Tripathi (Chief Architect Planner)

Ajay Chauhan (Housing Commissioner)

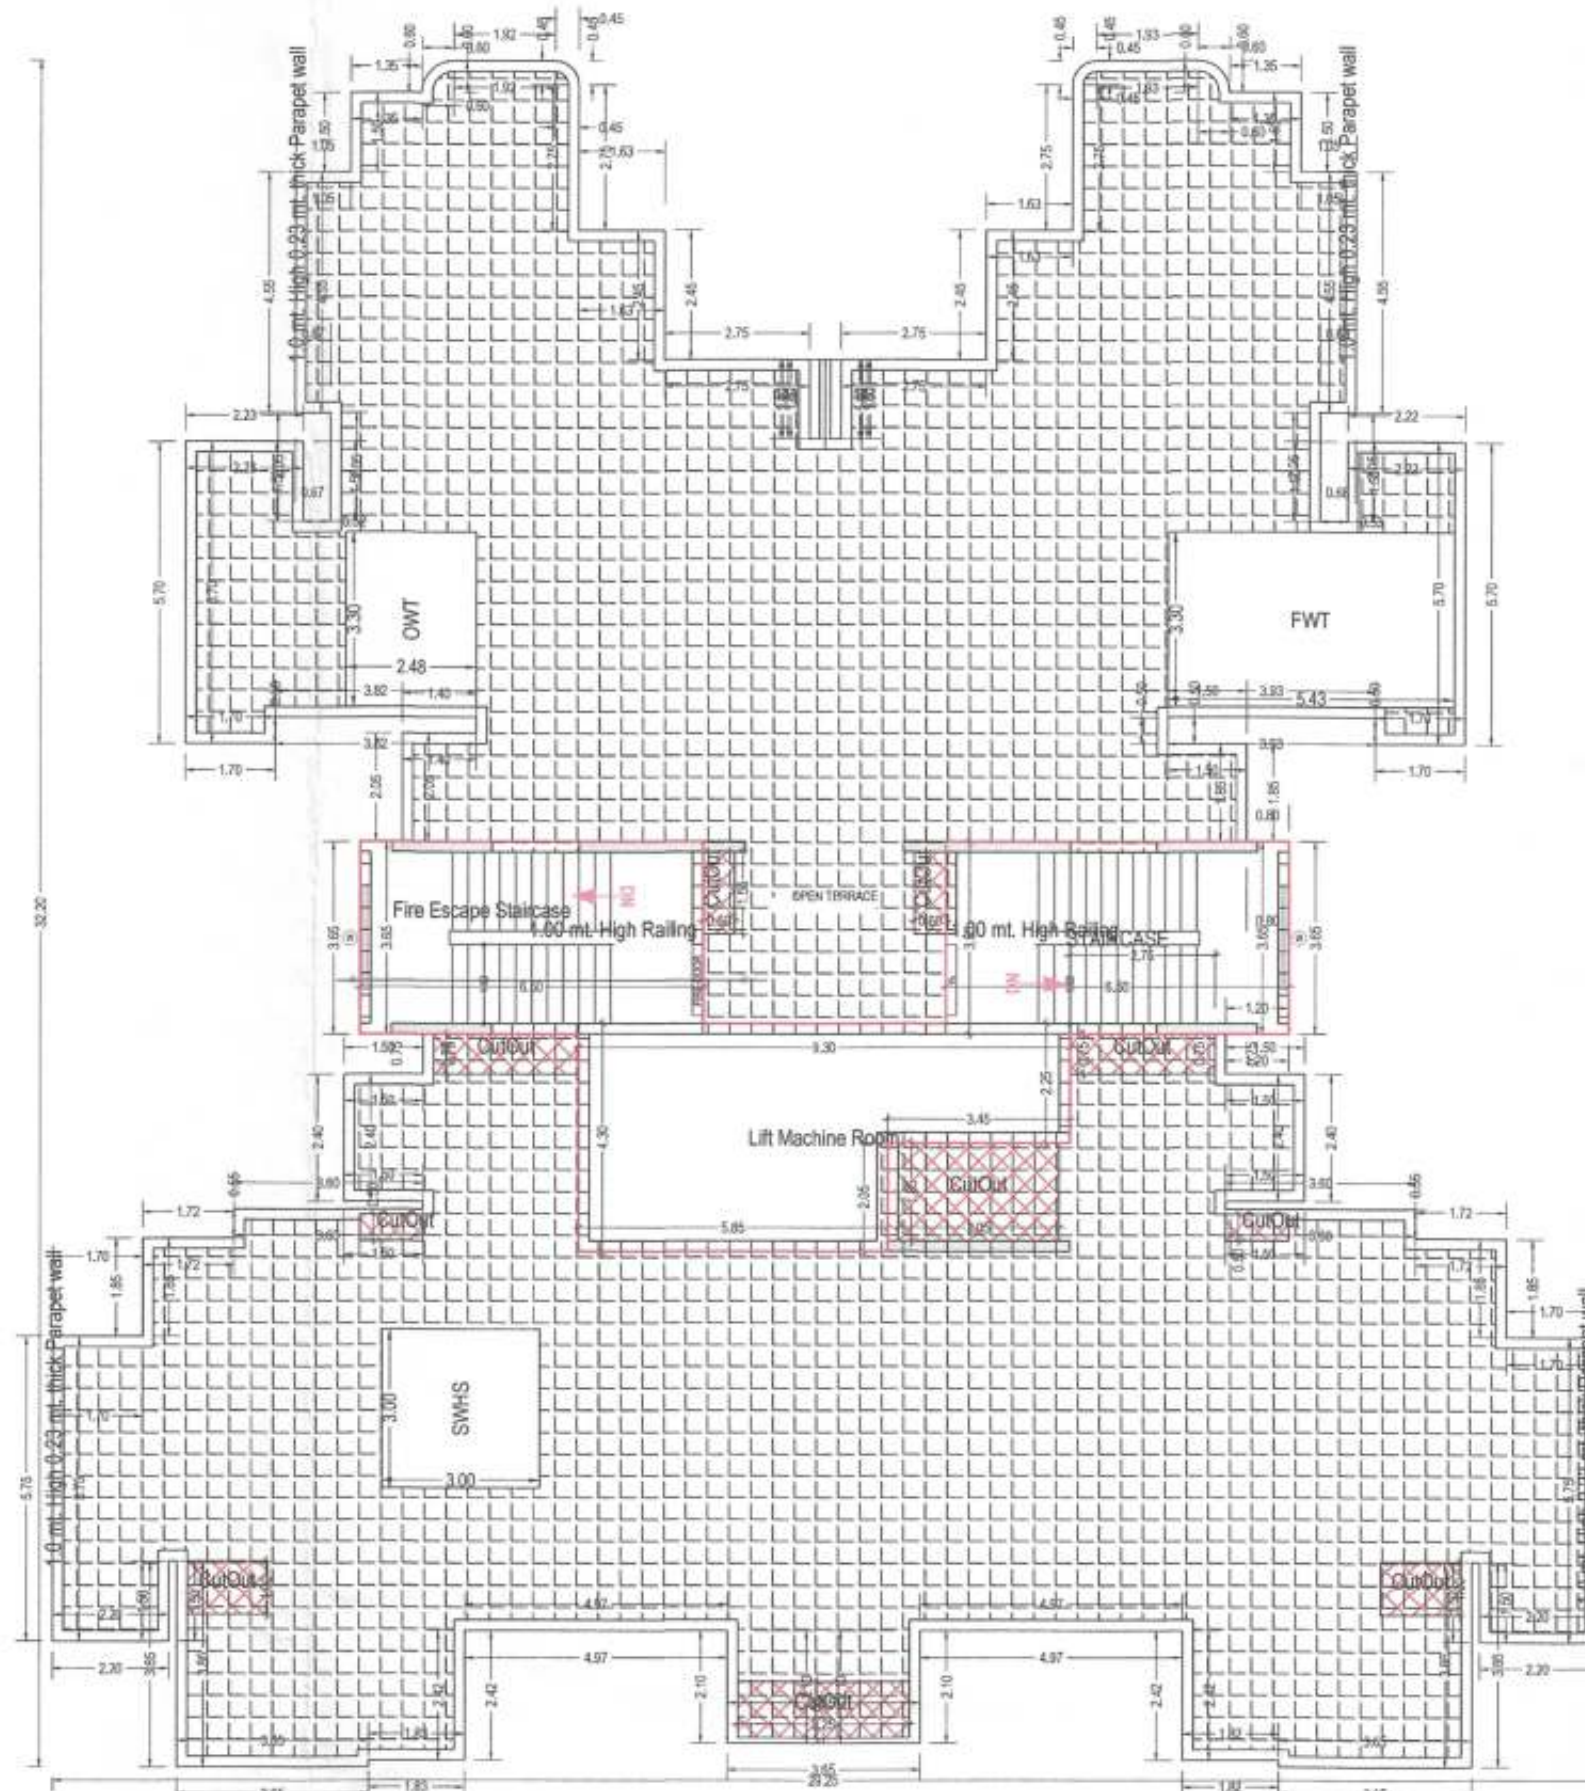


TERRACE FLOOR PLAN
(SCALE 1:100)

UnBUSA Table for Building -TOWER (D)										
Floor	Name	UnBUSA Type	Gross UnBUSA Area	Deductions From Gross UnBUSA Area in Sq.m.	UnBUSA Area	Deductions (Area in Sq.m)	Carpet Area	No. of Units		
				Void		Void	Balcony			
FIRST FLOOR PLAN	SPLIT D01	FLAT	126.51	0.00	126.51	8.42	19.88	98.91	04	
	SPLIT D02	FLAT	126.51	0.00	126.51	8.39	19.18	98.95		
	SPLIT D03	FLAT	118.28	0.00	118.28	9.15	16.90	98.91		
	SPLIT D04	FLAT	118.54	3.19	115.35	9.11	17.29	98.95		
		Total		571.88	3.18	568.70	40.26	72.64		488.57
	Total per Floor	Typical Floor = 1								
		SPLIT D01	571.88	13.88	548.04	40.26	72.64	488.21	04	
		SPLIT D02	126.51	0.00	126.51	6.38	19.18	109.95		
		FLAT	126.51	0.00	126.51	8.38	19.19	98.94		
		FLAT	137.77	0.00	137.77	9.49	19.18	109.30		
		FLAT	132.07	0.00	132.07	9.48	17.39	105.54		
		Total	988.58	7.50	974.02	41.00	72.65	844.54	04	
		Typical Floor = 1								
		SPLIT D01	988.58	7.50	974.02	41.00	72.65	844.54	04	
		FLAT	126.51	0.00	126.51	8.31	19.19	99.01		
		SPLIT D02	126.51	0.00	126.51	8.30	19.18	99.03		
		SPLIT D03	134.50	0.00	134.50	9.48	19.73	105.29		
		FLAT	134.85	0.00	134.85	9.48	19.73	105.29		
		Total	604.04	7.50	579.48	40.77	78.13	445.75	04	
		Typical Floor = 27								
		Total	16309.08	7.50	15645.96	1100.79	2109.91	13390.25	108	
		D-51	FLAT	126.51	0.00	126.51	8.31	19.19	99.01	
		FLAT	126.51	0.00	126.51	8.30	19.18	99.03		
		FLAT	134.50	0.00	134.50	9.48	19.73	105.29		
		FLAT	134.80	0.00	134.80	9.48	20.03	105.29		
		Total	604.04	7.50	579.48	40.77	78.13	445.75	04	
		Typical Floor = 1								
		Total	604.04	7.50	579.48	40.77	78.13	445.75	04	
		Typical Floor = 1								
		Total	18693.58	13.88	18525.29	1222.38	2332.99	12225.81	124	


Floor Name	Staircase Name	Flight Width	Tread Width	Riser Height
STYL FLOOR PLAN	STARSCAPE	1.50	0.300	0.134
	Free Escape Staircases	1.50	0.300	0.134
	STARSCAPE	1.50	0.300	0.134
FIRST FLOOR PLAN	STARSCAPE	1.50	0.300	0.150
	Free Escape Staircases	1.50	0.300	0.150
	STARSCAPE	1.50	0.300	0.150
SECOND FLOOR PLAN	STARSCAPE	1.50	0.300	0.150
	Free Escape Staircases	1.50	0.300	0.150
	STARSCAPE	1.50	0.300	0.150
TYPICAL - 3, 4, 5, 6, 7, 8, 9, 11, 12, 13, 14, 15, 16, 17, 18, 19, 20, 21, 22, 23, 24, 25, 26, 27, 28, 30 FLOOR PLAN	STARSCAPE	1.50	0.300	0.150
	Free Escape Staircases	1.50	0.300	0.150
	STARSCAPE	1.50	0.300	0.150
TWENTYNINTH FLOOR PLAN	STARSCAPE	1.50	0.300	0.150
	Free Escape Staircases	1.50	0.300	0.150
	STARSCAPE	1.50	0.300	0.150
TERRACE FLOOR PLAN	STARSCAPE	1.50	0.300	0.000
	Free Escape Staircases	1.50	0.300	0.000
	STARSCAPE	1.50	0.300	0.000

Total Plot Area: -	14667.25	Total FAR Area: -	46914.60
Total Coverage Area: -	211.37	Total BUA Area: -	98522.35




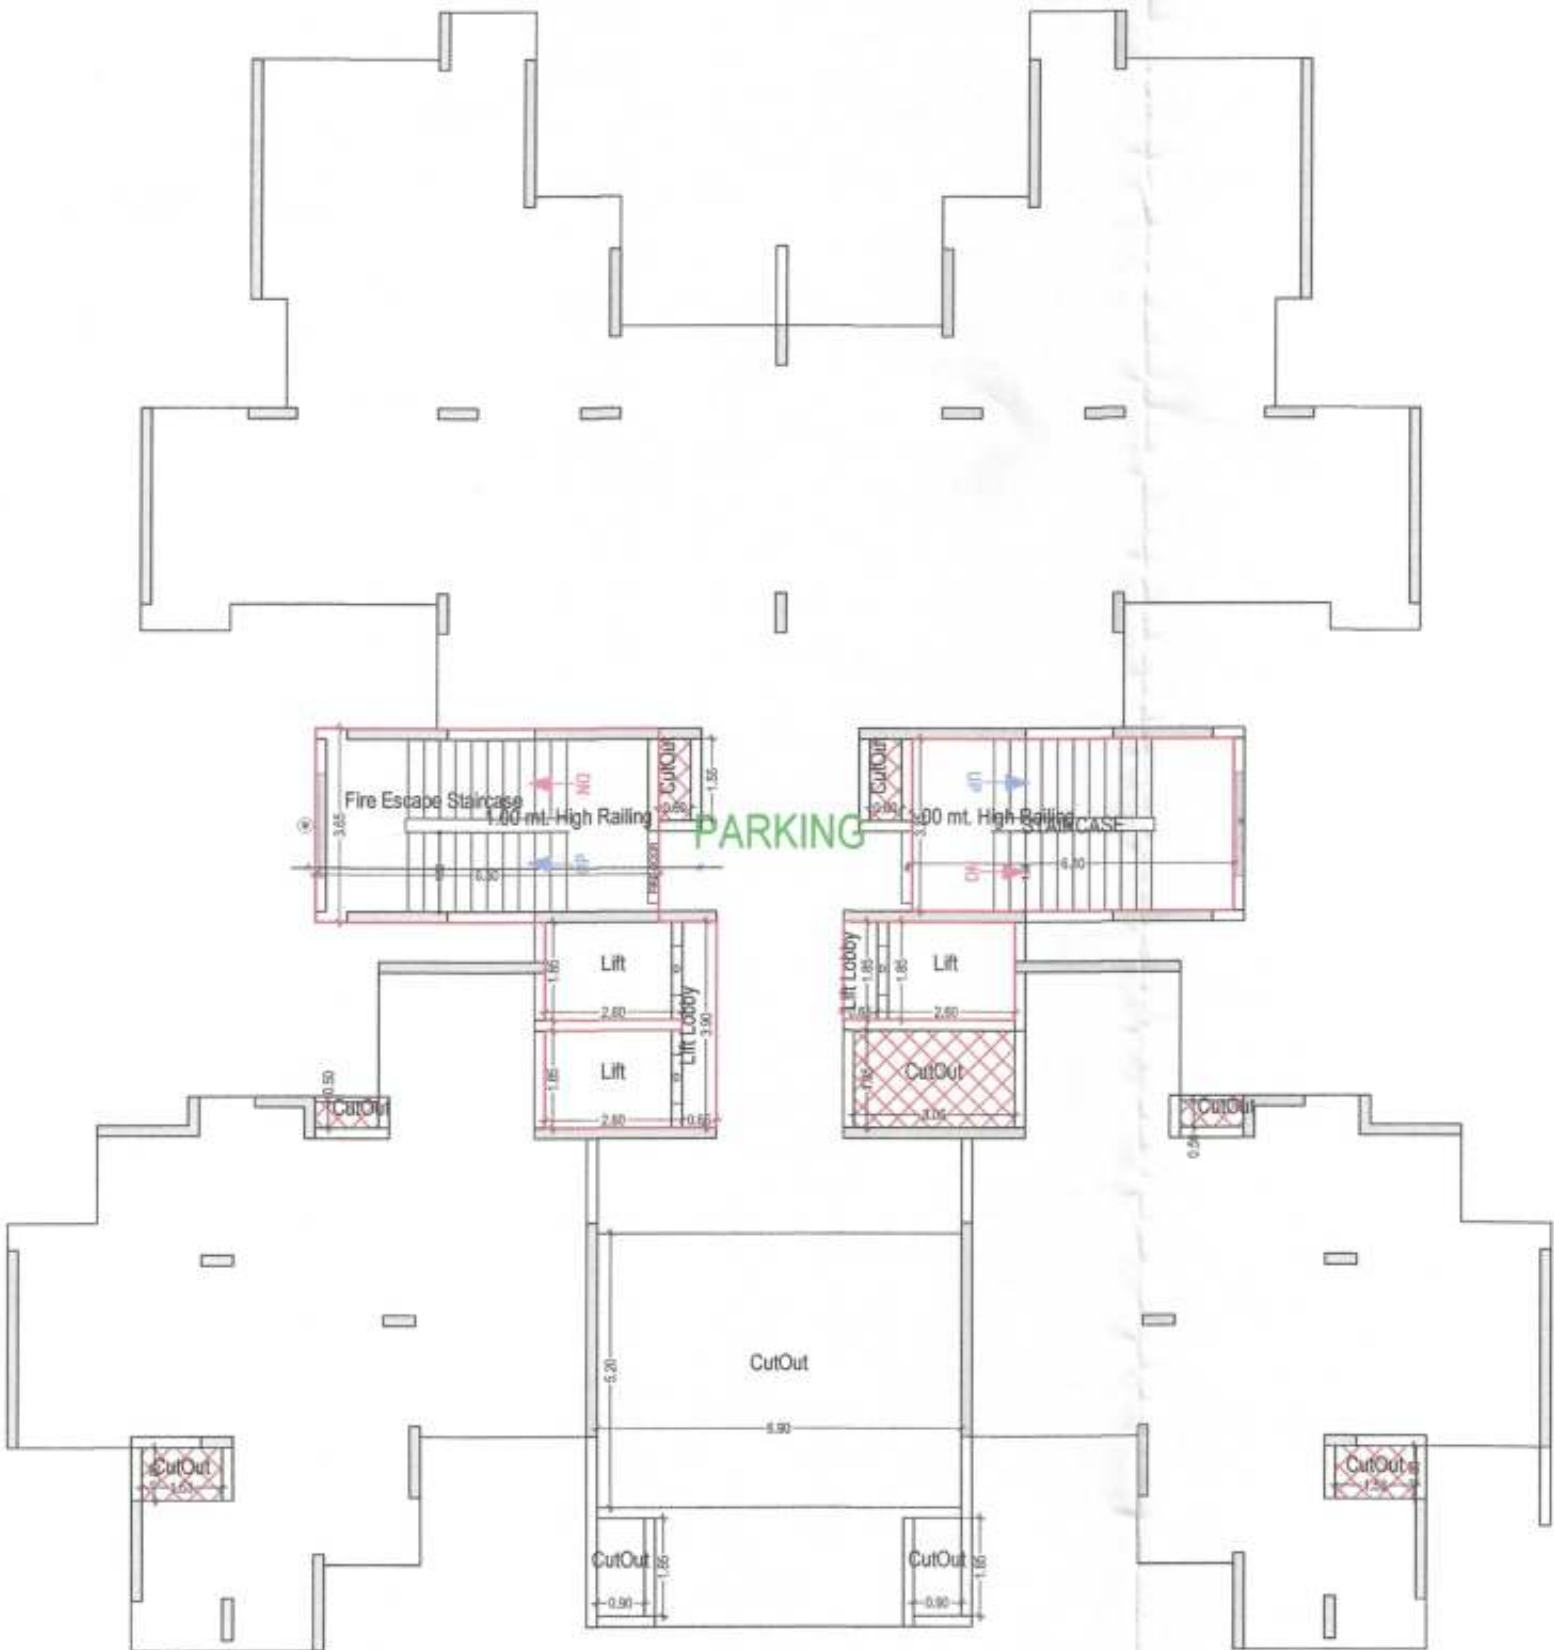


STILT FLOOR PLAN
(SCALE 1:100)

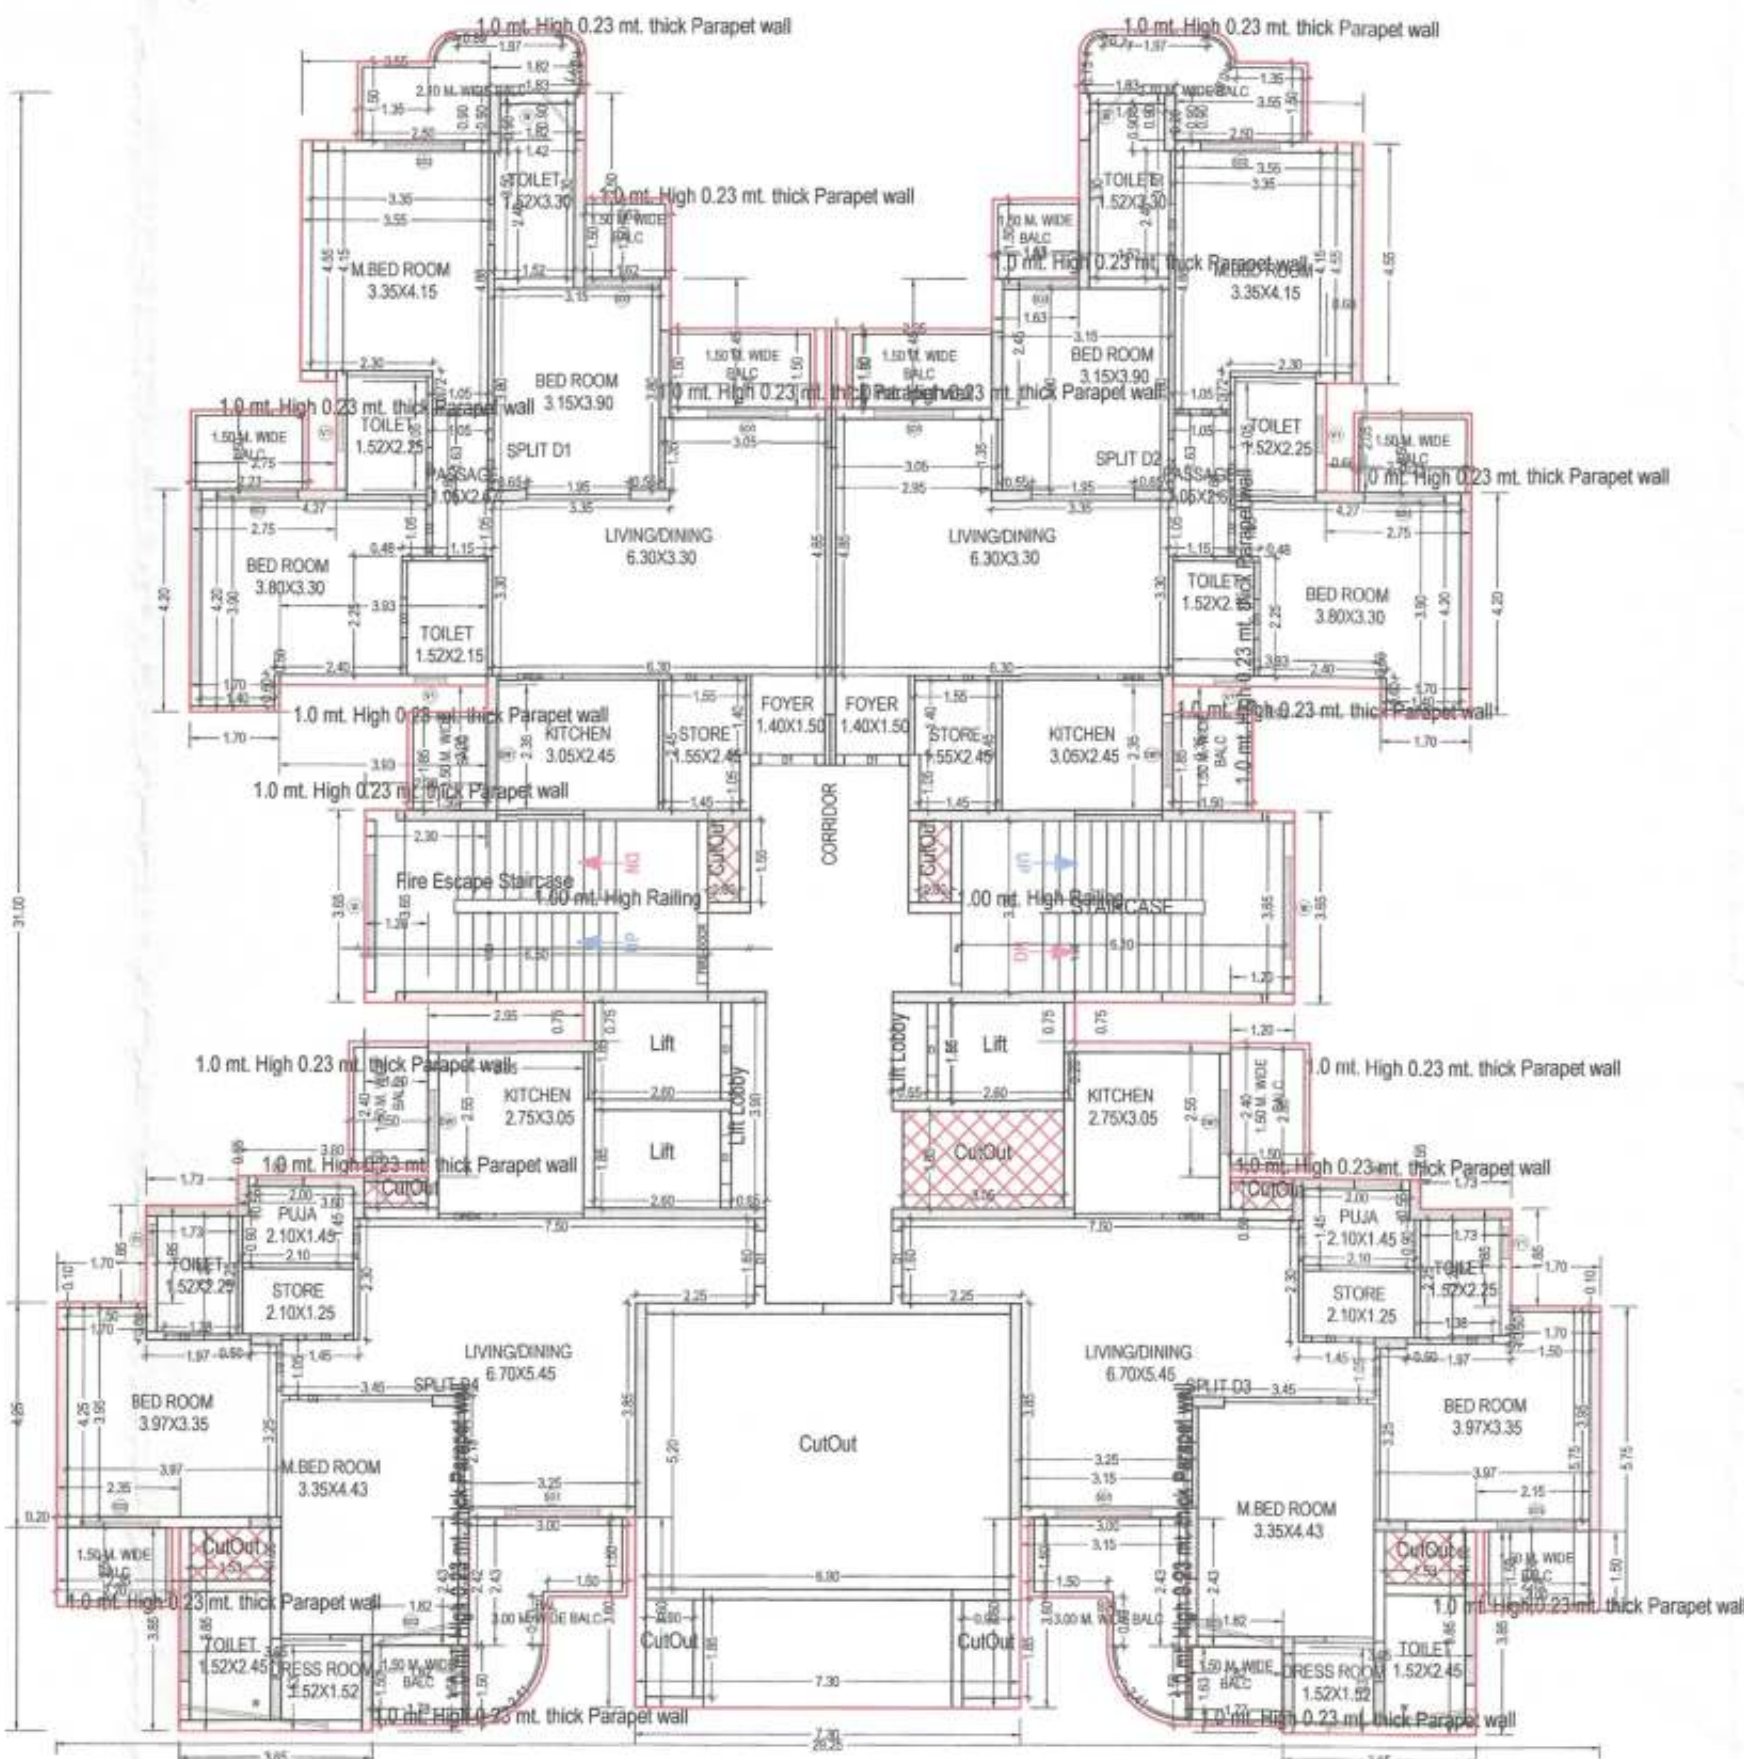

FIRST FLOOR PLAN
(Proposed)
(SCALE 1:100)

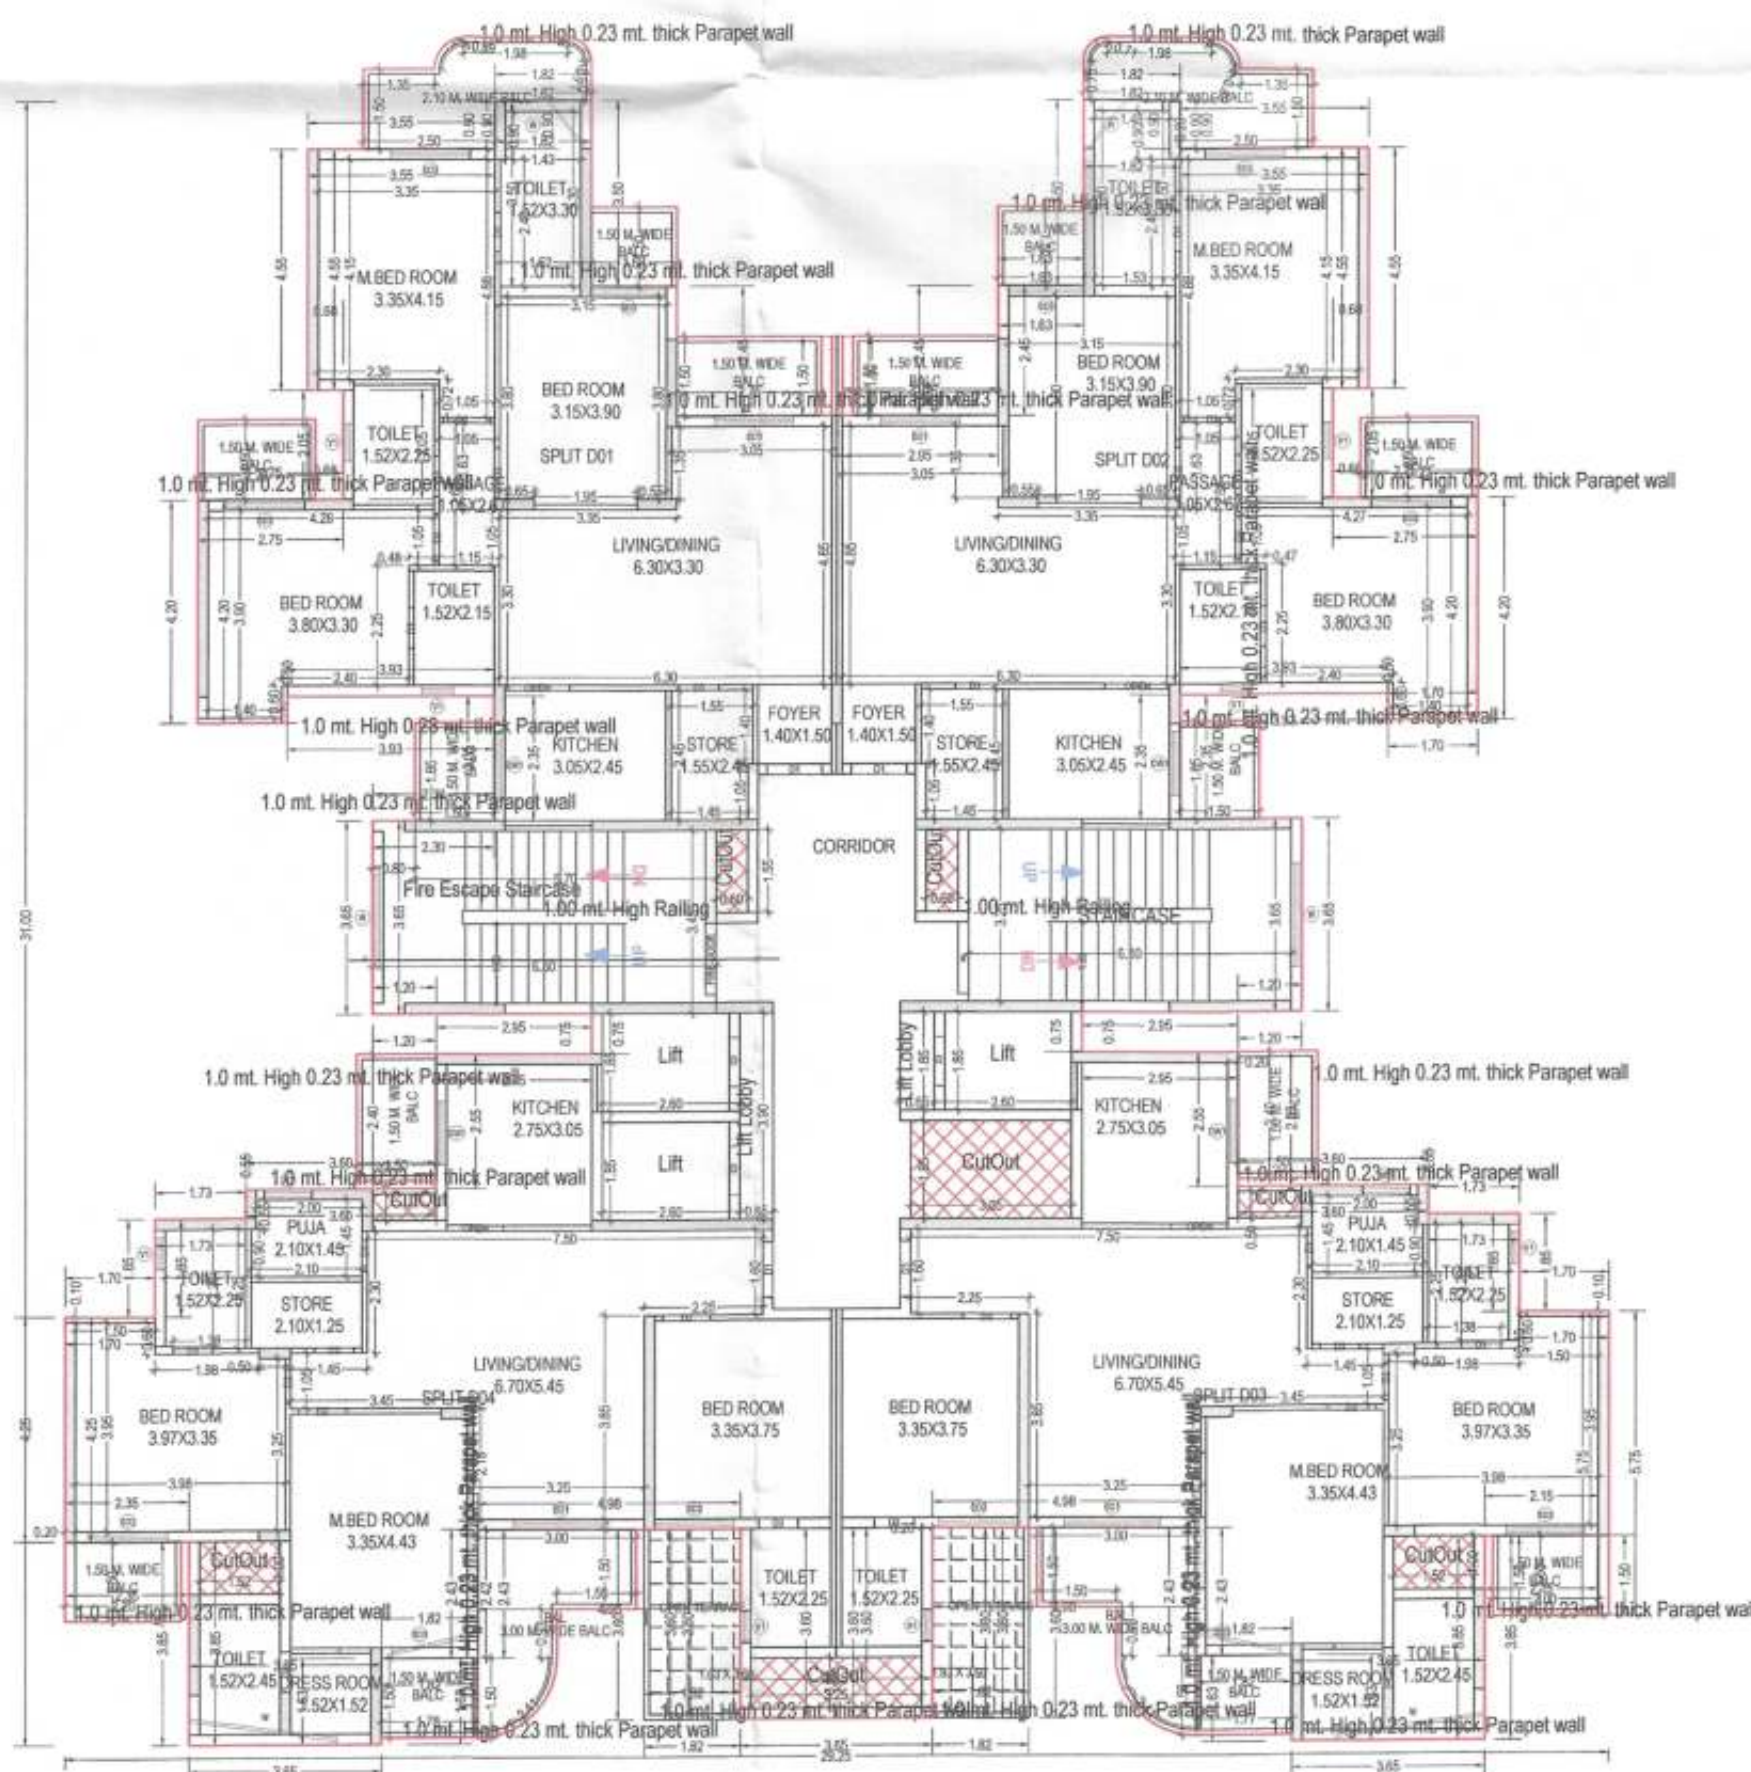

SECOND FLOOR PLAN
(Proposed)
(SCALE 1:100)

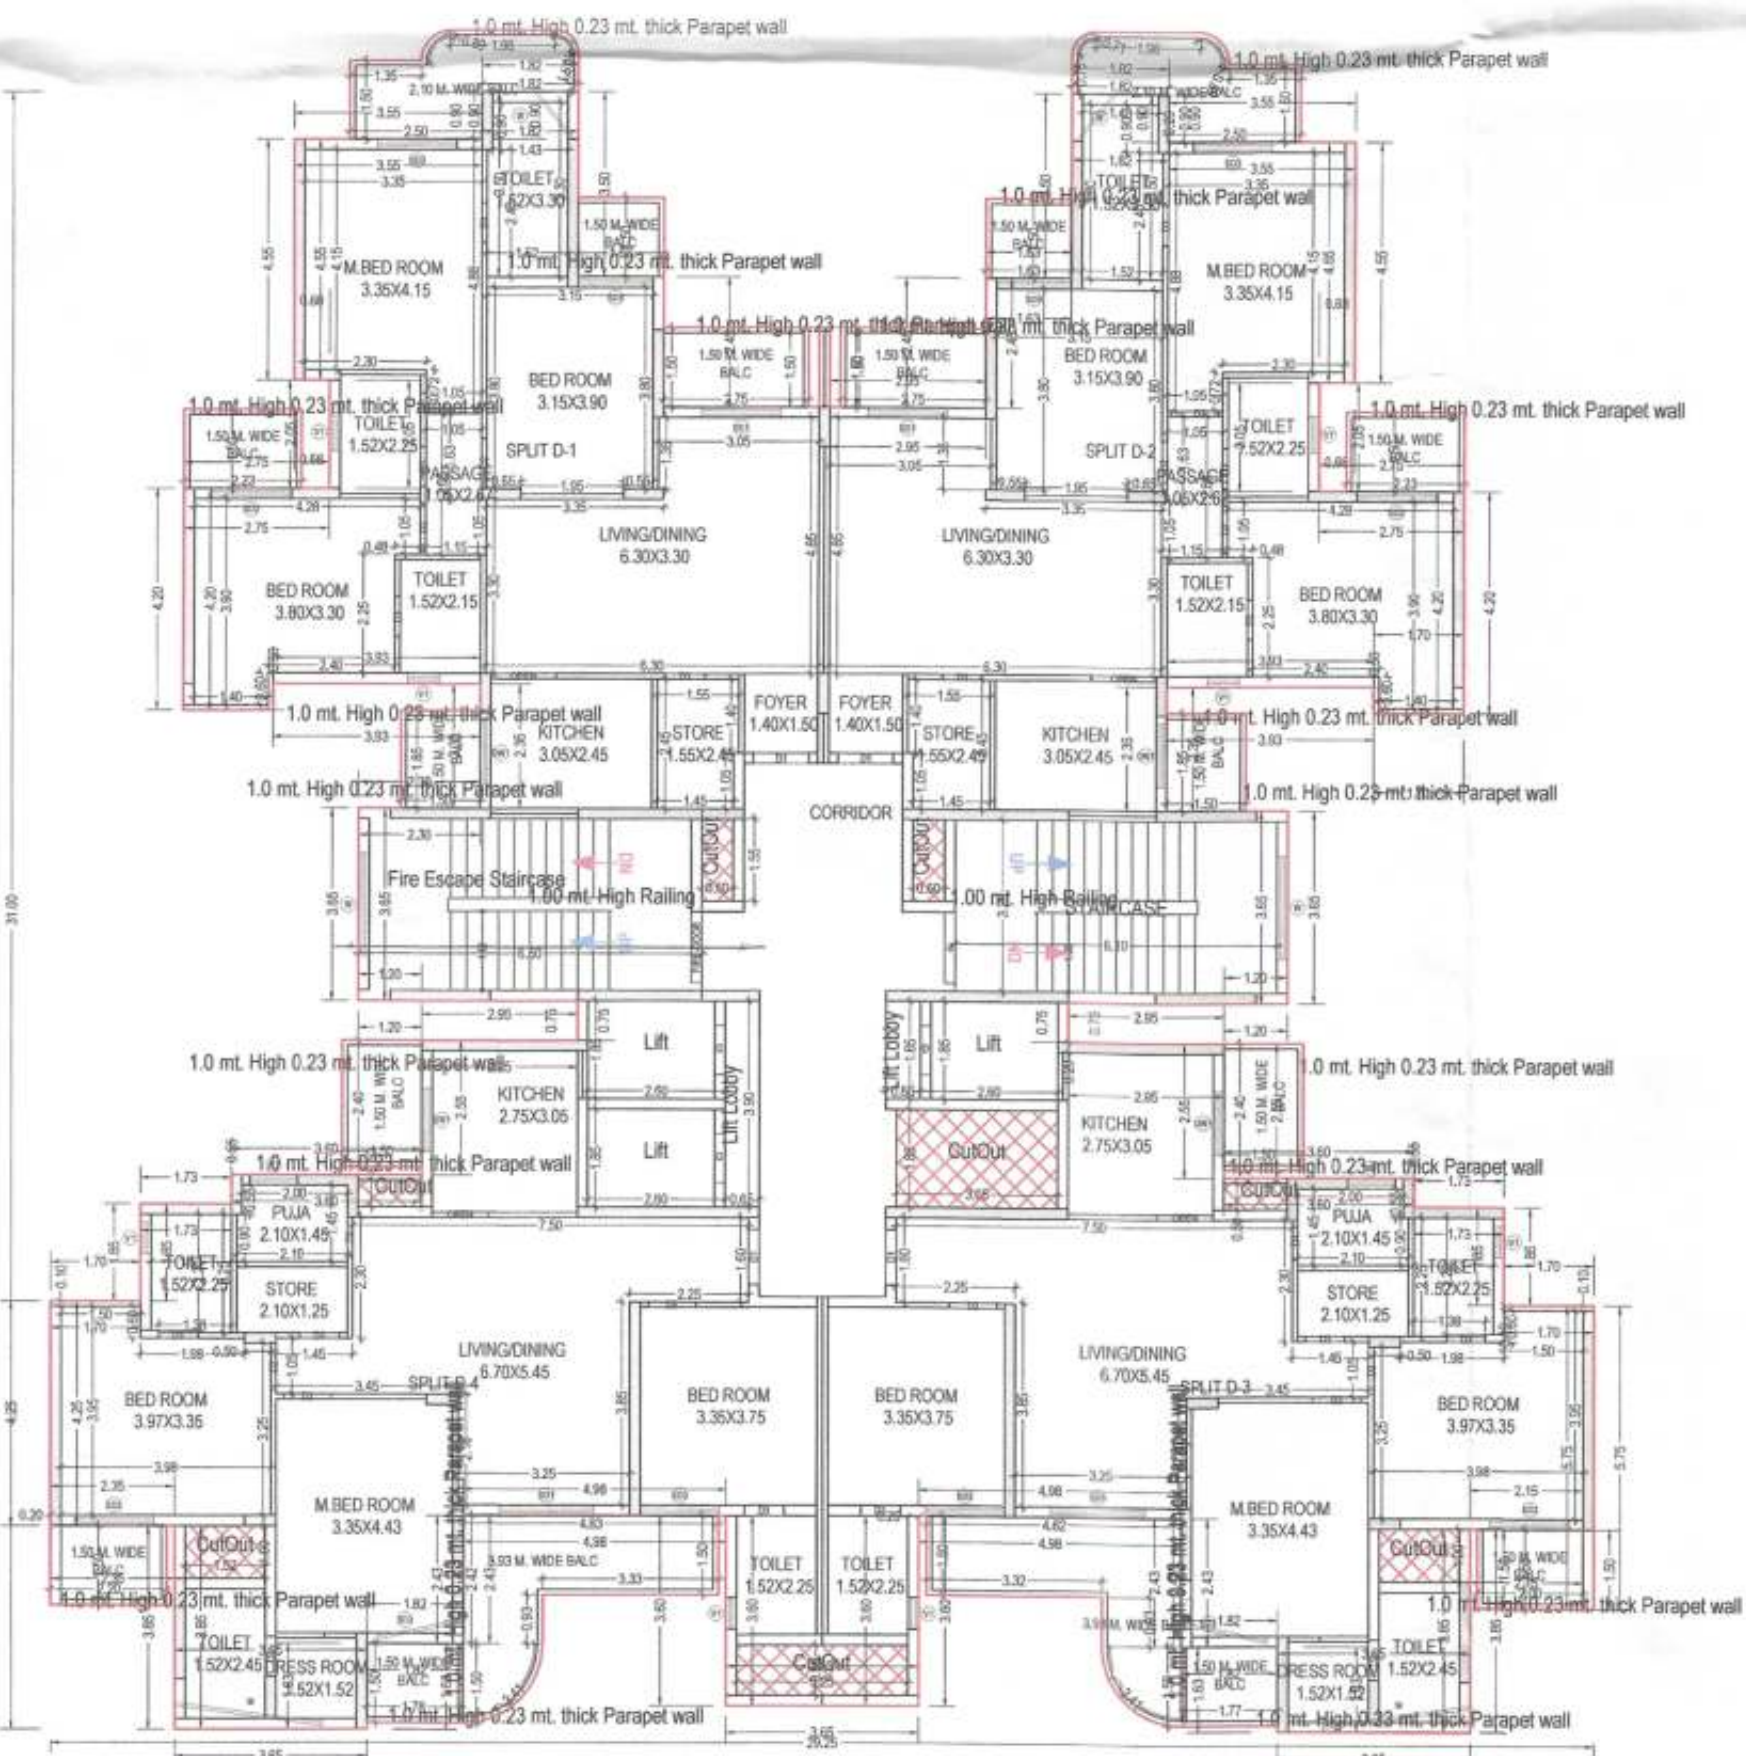

TYPICAL - 3, 4, 5, 6, 7, 8, 9, 10, 11, 12, 13, 14, 15, 16, 17, 18, 19, 20, 21, 22, 23, 24, 25, 26, 27, 28 & 30 FLOOR PLAN
(Proposed)
(SCALE 1:100)

Note: - 1) This drawing is prepared as per the current prevailing Building Bye Laws.
2) If Map sanctioned is used for purpose anything other than stated in application will lead to rejection of Map.

ISO_A0_841.00_x_1189.00_MM

Total Plot Area: - 14667.25
Total Coverage Area: - 211.37

Total FAR Area: - 48914.60
Total BUA Area: - 98522.35

OWNER'S NAME AND SIGNATURE
ADARSH NAGAR PRAGATISHEEL SAKHARI AWAS SAMITI
LTD.ARCHITECT@TANDTGROUP.IN/701491568



ARCHITECT'S NAME AND SIGNATURE
Prashant Mitta
CA200331084

STRUCTURE ENGINEER
RAJASHREE
1901395

Uttar Pradesh Housing Board & Development Board



Document certified by AJAY CHAUHAN
<commissioner@upup.com>
Name : AJAY CHAUHAN
Designation : Housing Commissioner
Organization : UP HOUSING & DEVELOPMENT BOARD
Date : 08-Sep-2021 15: 22

Building Plan Application Number

UPAVP/20-21/0974

Sanctioned On

28 Jul 2021

Valid Till

07 Sep 2026

Approved By

Ajay Chauhan (Housing Commissioner)

Examined By

PRASHANT VARDHAN (Executive engineer)




Karn Kumar (Architectural Assistant)

VIHHA SRIVASTAVA (Assistant Architect Planner)

Arvind Deo Arya (Architect planner)

Kamlesh Prasad Tripathi (Chief Architect Planner)

Ajay Chauhan (Housing Commissioner)

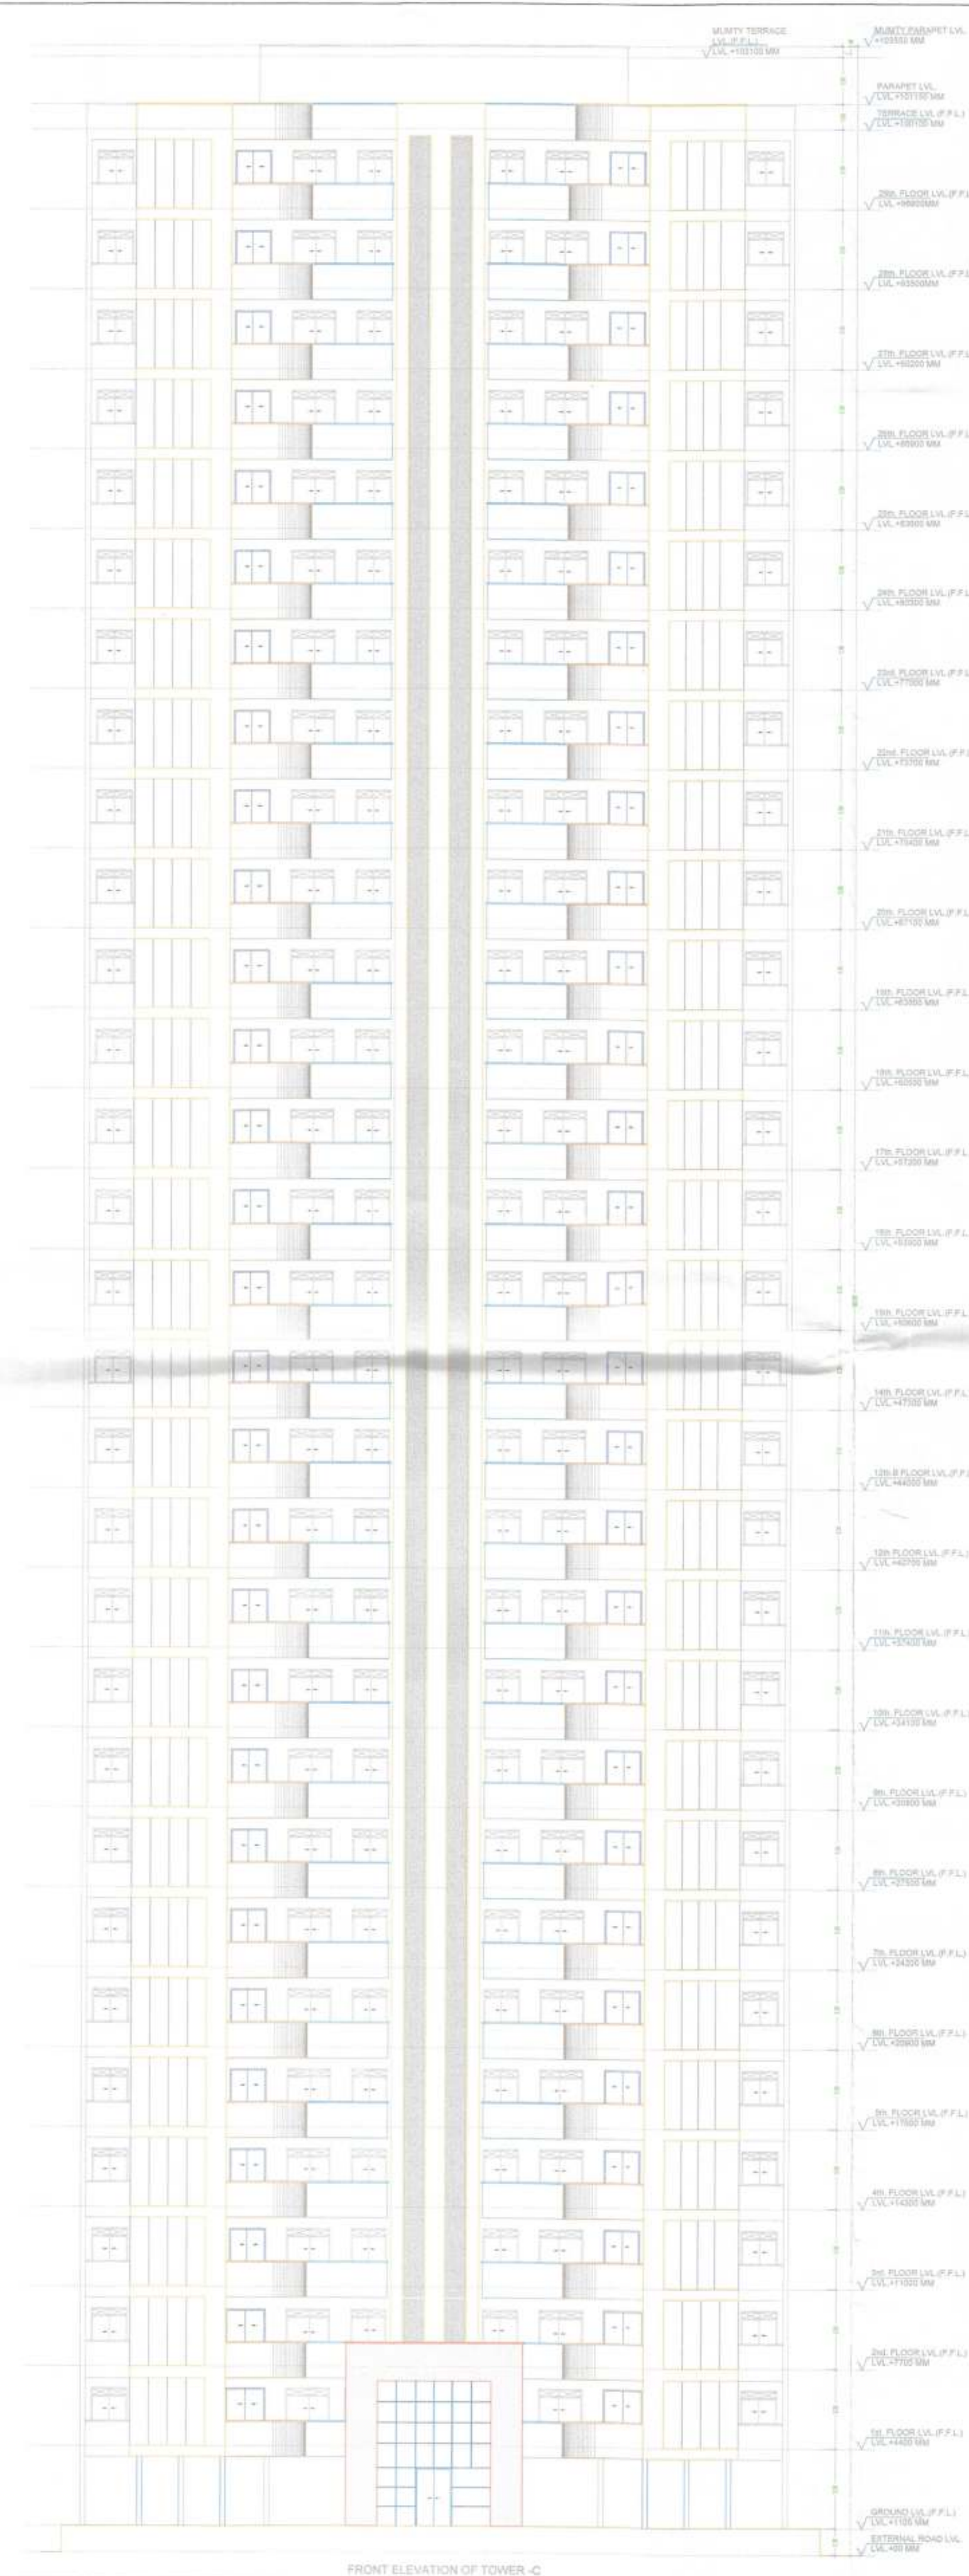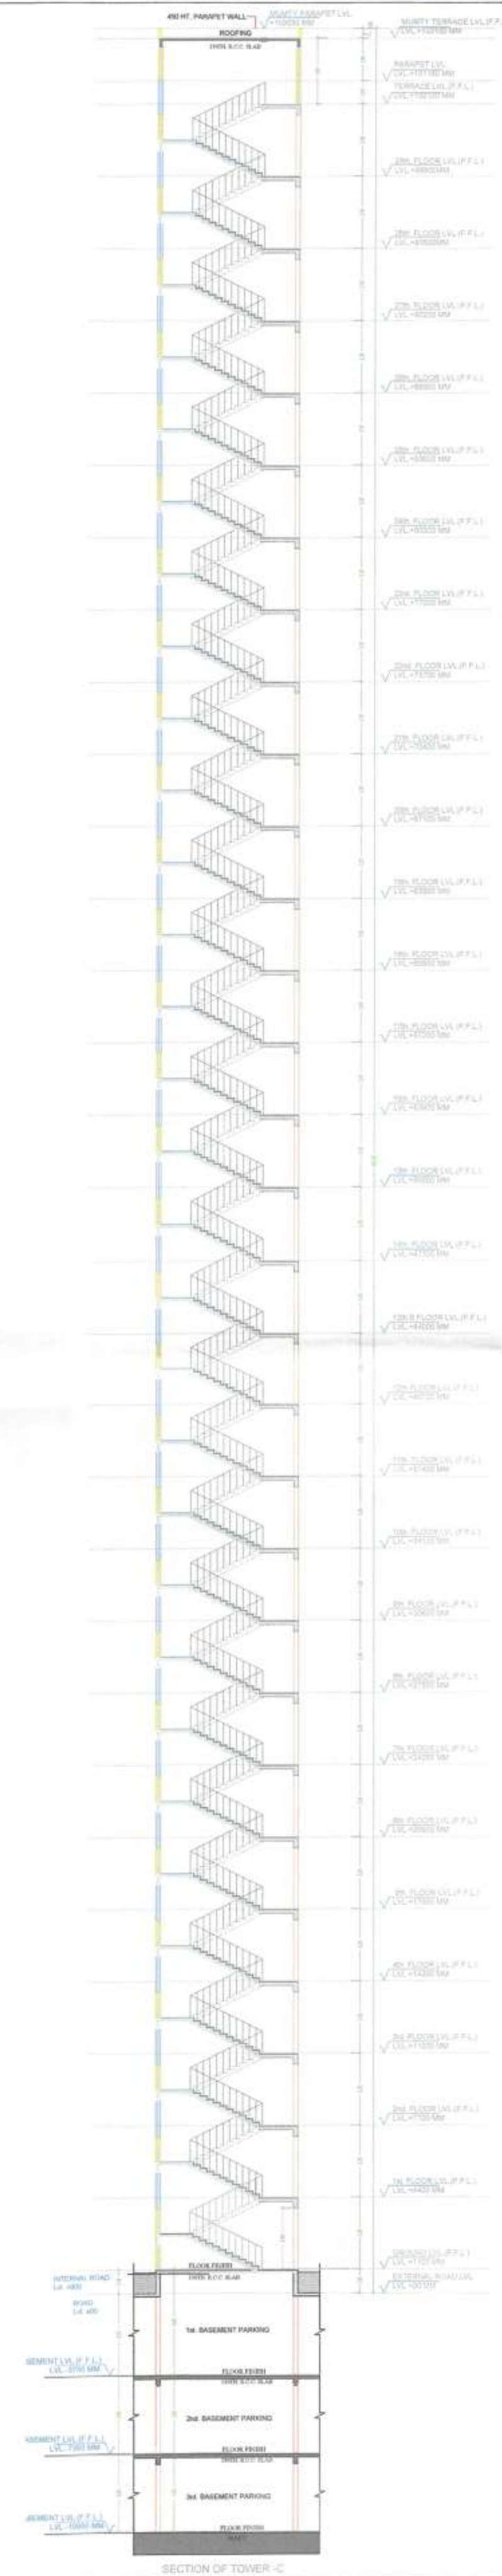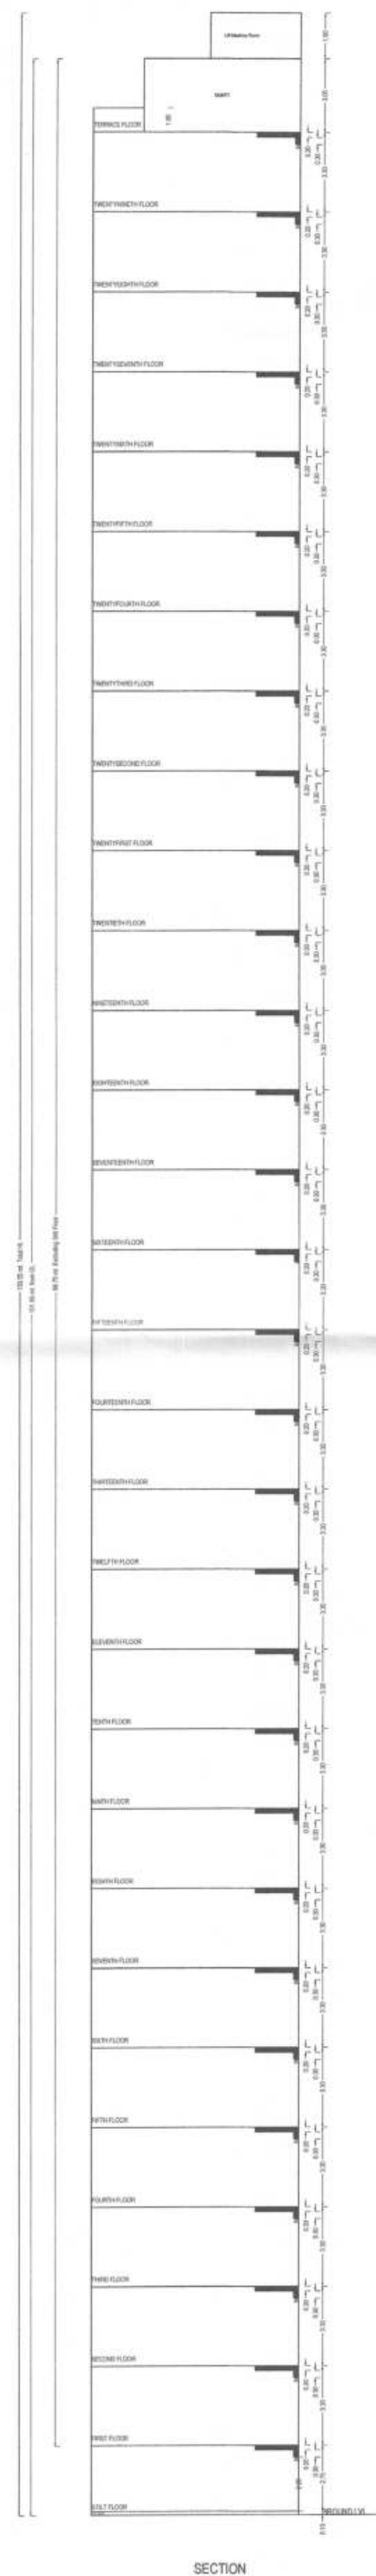



Note: - 1) This drawing is prepared as per the current prevailing Building Bye Laws.
2) If Map sanctioned is used for purpose anything other than stated in application will lead to rejection of Map.

ISO_expand_A0_841.00_x_1189.00_MM

Total Plot Area: -	14667.25	Total FAR Area: -	46914.60
Total Coverage Area: -	211.37	Total BUA Area: -	98522.35

OWNER'S NAME AND SIGNATURE ADARSH NAGAR PRAGATISHEEL SAHKARI AWAS SAMITI LTD.ARCHITECT@TANDTGROUP.IN/701491558	
ARCHITECT'S NAME AND SIGNATURE Dipankar Mitra CA/2003/084	STRUCTURE ENGINEER PRASHANT 1901265
Uttar Pradesh Housing Board & Development Board	
Document certified by AJAY CHAUHAN <commissioner@upaup.com> Name : AJAY CHAUHAN Designation : Housing Commissioner Organization : UP HOUSING AND DEVELOPMENT BOARD Date : 08-Sep-2021 15:22	
Building Plan Application Number UPVP/BP/20-21/0974	
Sanctioned On 28 Jul 2021	
Valid Till 07 Sep 2026	
Approved By Ajay Chauhan (Housing Commissioner)	
Examined By PRASHANT VARDHAN (Executive engineer)	
Kam Kumar (Architectural Assistant)	
VIBHA SRIVASTAVA (Assistant Architect Planner)	
Arvind Deo Arya (Architect planner)	
Samlesh Prasad Tripathi (Chief Architect Planner)	
Ajay Chauhan (Housing Commissioner)	

The correctness and accuracy of Proposal Information and drawing is a responsibility of PDRowner. Accuracy of Sanction Report is subject to accuracy of end-user provided data. 3rd party software/hardware/services, etc. (SC/EC) Engineers Ltd. is not liable for any damages which may arise from use, or inability to use the Application. Texts printed in 'black' and 'blue' color are user inputs, which are not verified and not generated by scrutiny software.

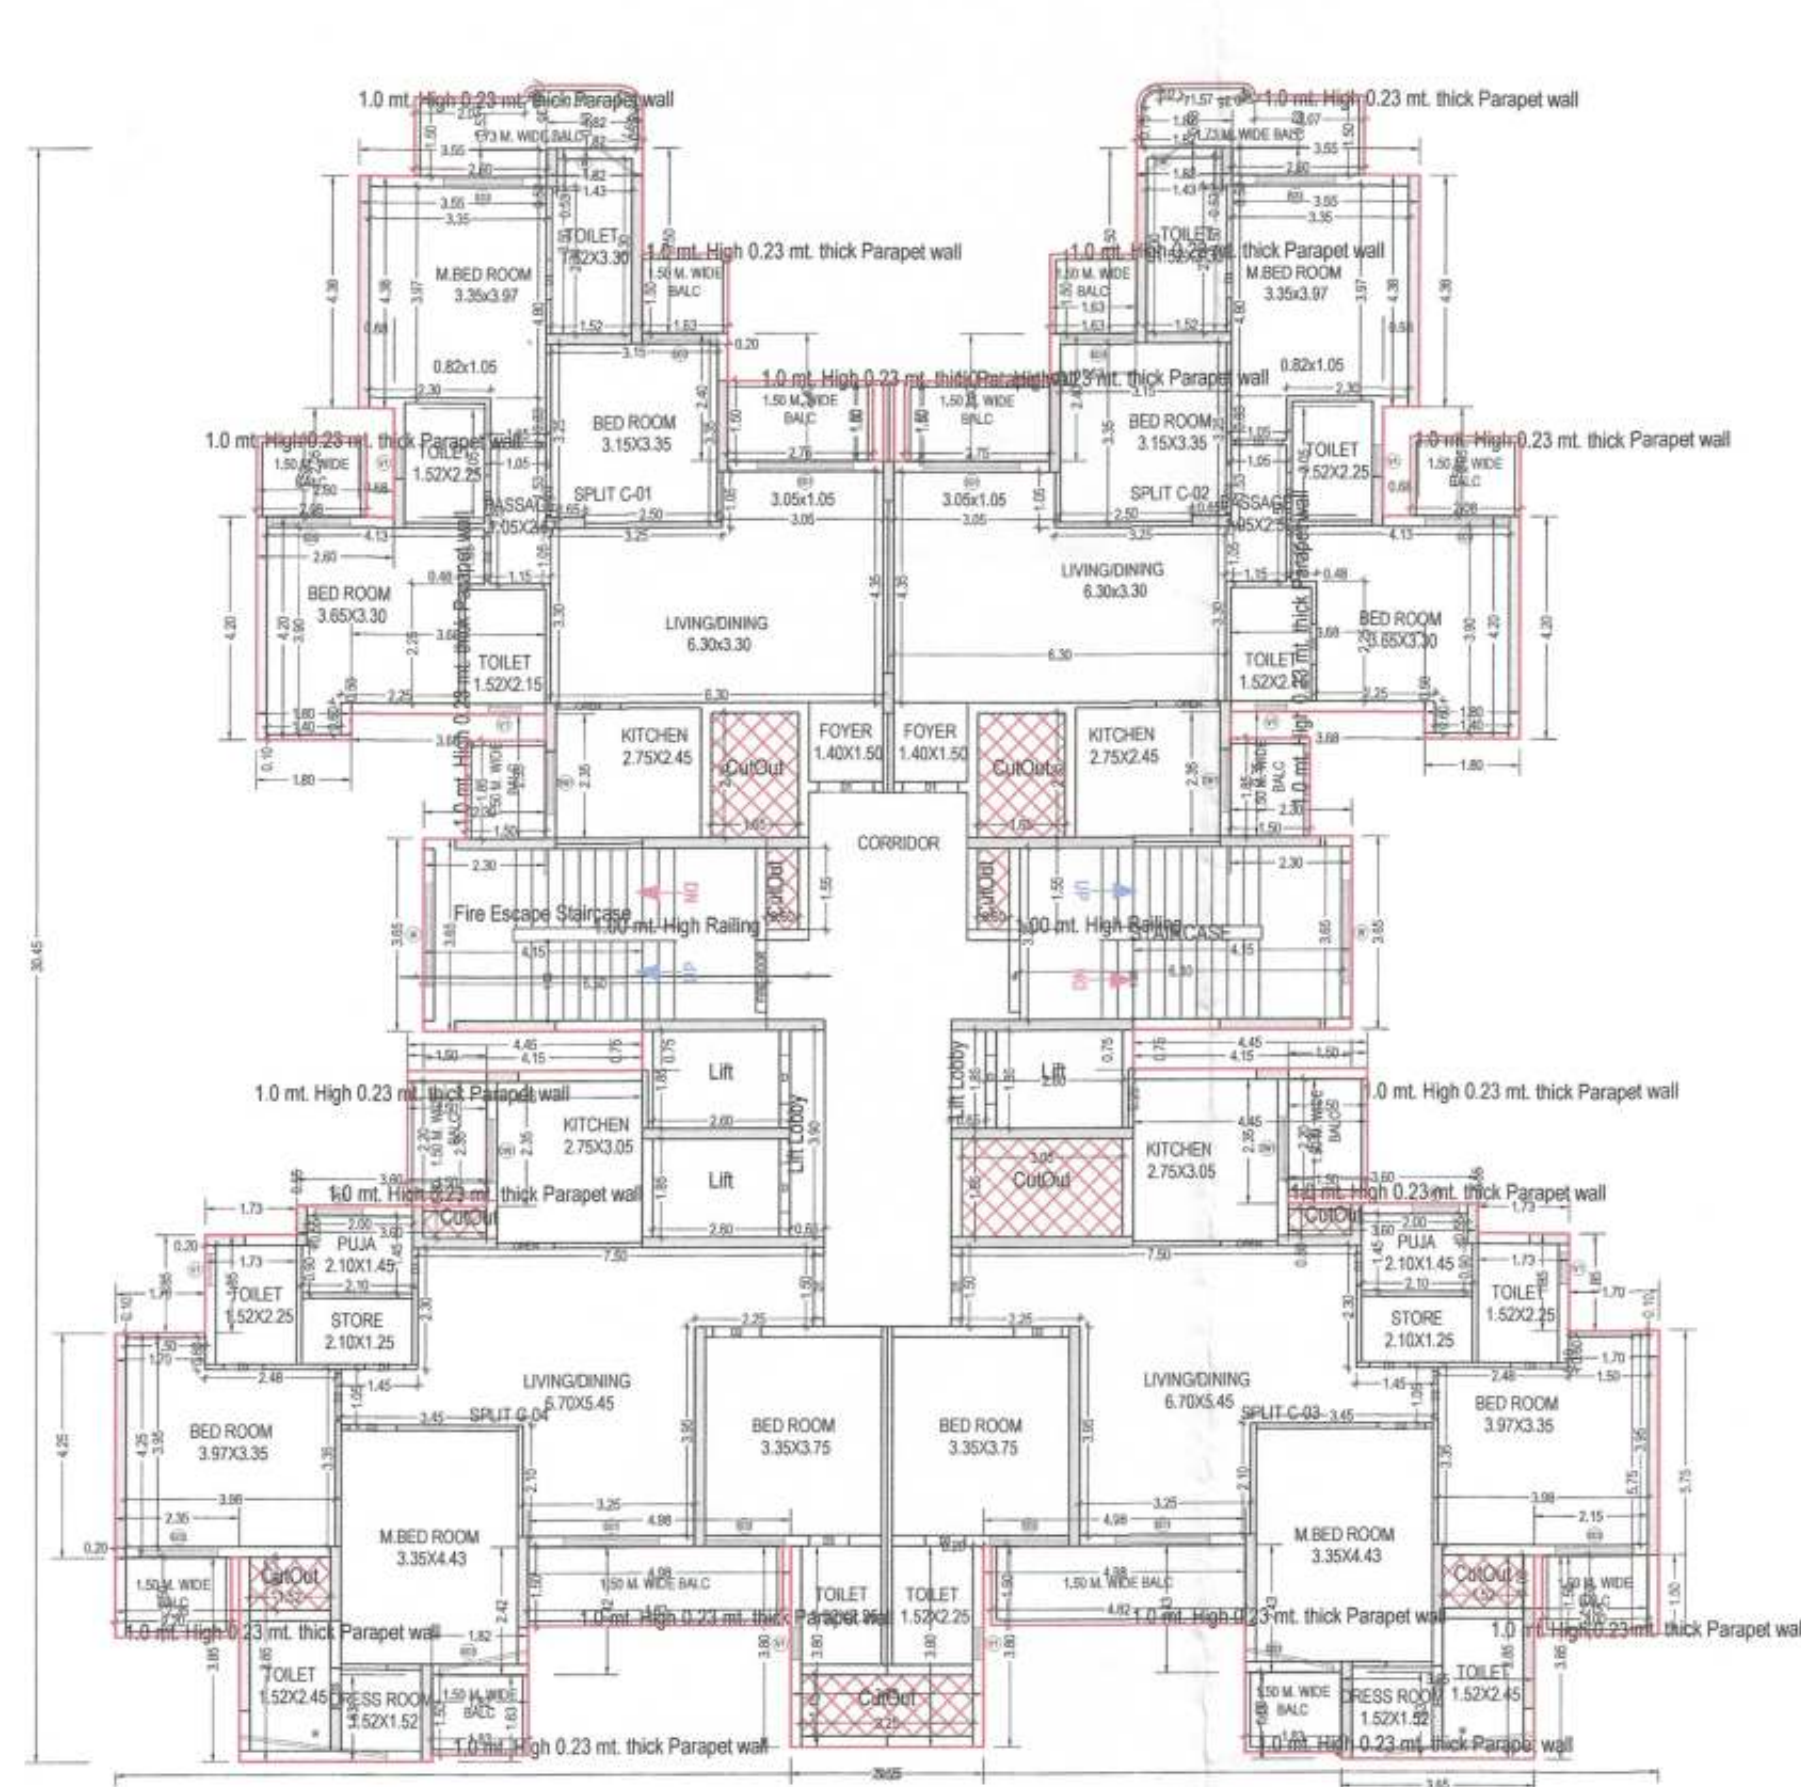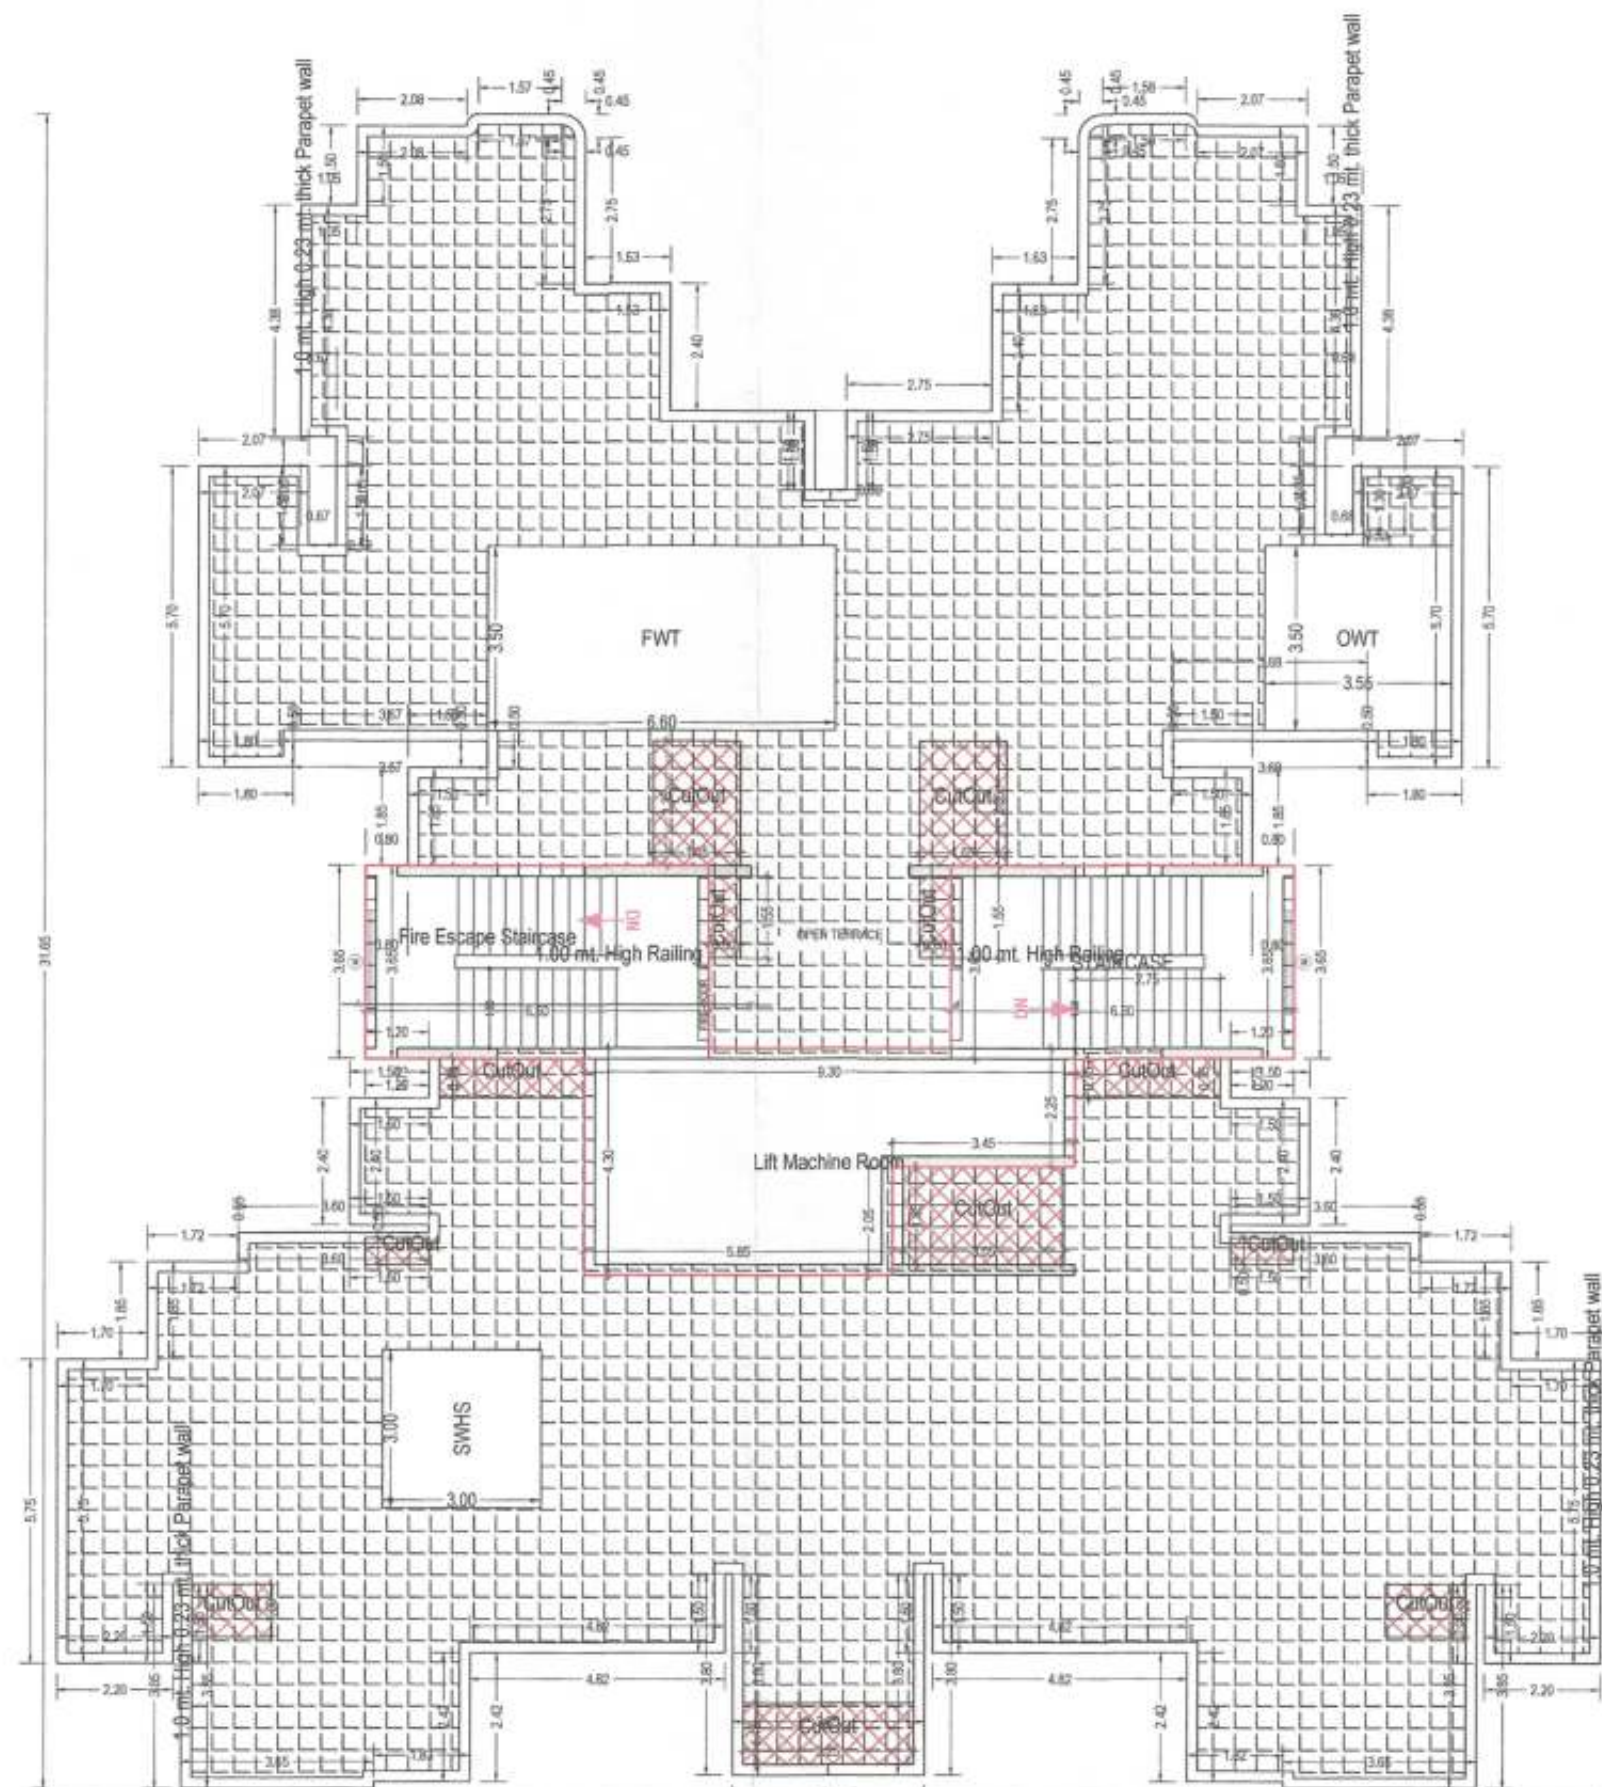TWENTIETH FLOOR PLAN
(Proposed)
(SCALE 1:100)TERRACE FLOOR PLAN
(SCALE 1:100)

Building :TOWER (C)


Floor Name	Gross Builtup Area	Deductions From Gross BUA/Area in Sq.mt					Total Built Up Area (Sq.mt)	Deductions (Area in Sq.mt)					Proposed FAR Area (Sq.mt)	Add Area in FAR (Sq.mt)	Total FAR Area (Sq.mt)	No. of Unit
		Duct/Vent, Duct, Chook						Murty	Lift	Lift Machine	Lift Lobby	Balcony				
Sub Floor	522.96	19.51	502.54	43.55	13.32	0.00	3.74	0.00	441.94	0.00	0.00	0.00	0.00	0.00	0.00	00
First Floor	627.92	19.51	608.41	23.73	13.32	0.00	3.74	61.25	0.00	506.38	0.00	506.38	0.00	506.38	0.00	04
Second Floor	614.05	23.25	590.80	23.73	13.32	0.00	3.74	61.25	0.00	488.77	0.00	488.77	0.00	488.77	0.00	04
Third Floor	619.52	23.25	596.27	23.73	13.32	0.00	3.74	66.72	0.00	488.77	0.00	488.77	0.00	488.77	0.00	04
Fourth Floor	619.52	23.25	596.27	23.73	13.32	0.00	3.74	66.72	0.00	488.77	0.00	488.77	0.00	488.77	0.00	04
Fifth Floor	619.52	23.25	596.27	23.73	13.32	0.00	3.74	66.72	0.00	488.77	0.00	488.77	0.00	488.77	0.00	04
Sixth Floor	619.52	23.25	596.27	23.73	13.32	0.00	3.74	66.72	0.00	488.77	0.00	488.77	0.00	488.77	0.00	04
Seventh Floor	619.52	23.25	596.27	23.73	13.32	0.00	3.74	66.72	0.00	488.77	0.00	488.77	0.00	488.77	0.00	04
Eighth Floor	619.52	23.25	596.27	23.73	13.32	0.00	3.74	66.72	0.00	488.77	0.00	488.77	0.00	488.77	0.00	04
Ninth Floor	619.52	23.25	596.27	23.73	13.32	0.00	3.74	66.72	0.00	488.77	0.00	488.77	0.00	488.77	0.00	04
Tenth Floor	619.52	23.25	596.27	23.73	13.32	0.00	3.74	66.72	0.00	488.77	0.00	488.77	0.00	488.77	0.00	04
Eleventh Floor	619.52	23.25	596.27	23.73	13.32	0.00	3.74	66.72	0.00	488.77	0.00	488.77	0.00	488.77	0.00	04
Twelfth Floor	619.52	23.25	596.27	23.73	13.32	0.00	3.74	66.72	0.00	488.77	0.00	488.77	0.00	488.77	0.00	04
Thirteenth Floor	619.52	23.25	596.27	23.73	13.32	0.00	3.74	66.72	0.00	488.77	0.00	488.77	0.00	488.77	0.00	04
Fourteenth Floor	619.52	23.25	596.27	23.73	13.32	0.00	3.74	66.72	0.00	488.77	0.00	488.77	0.00	488.77	0.00	04
Fifteenth Floor	619.52	23.25	596.27	23.73	13.32	0.00	3.74	66.72	0.00	488.77	0.00	488.77	0.00	488.77	0.00	04
Sixteenth Floor	619.52	23.25	596.27	23.73	13.32	0.00	3.74	66.72	0.00	488.77	0.00	488.77	0.00	488.77	0.00	04
Seventeenth Floor	619.52	23.25	596.27	23.73	13.32	0.00	3.74	66.72	0.00	488.77	0.00	488.77	0.00	488.77	0.00	04
Eighteenth Floor	619.52	23.25	596.27	23.73	13.32	0.00	3.74	66.72	0.00	488.77	0.00	488.77	0.00	488.77	0.00	04
Nineteenth Floor	619.52	23.25	596.27	23.73	13.32	0.00	3.74	66.72	0.00	488.77	0.00	488.77	0.00	488.77	0.00	04
Twentieth Floor	619.52	23.25	596.27	23.73	13.32	0.00	3.74	66.72	0.00	488.77	0.00	488.77	0.00	488.77	0.00	04
Typical Floor	619.52	23.25	596.27	23.73	13.32	0.00	3.74	66.72	0.00	488.77	0.00	488.77	0.00	488.77	0.00	04
Terrace	105.15	27.37	75.78	0.00	0.00	28.33	0.00	0.00	0.00	0.00	0.00	47.45	47.45	47.45	0.00	00
Floor Total	18094.31	717.38	11761.92	731.72	389.60	28.33	112.20	2010.68	441.94	14191.94	47.45	14239.37	116			
Total Number of Same Buildings:	1															
18094.31 Total		717.38	11761.92	731.72	389.60	28.33	112.20	2010.68	441.94	14191.94	47.45	14239.37				

UnitBUA Table for Building :TOWER (C)


Floor	Name	UnitBUA Type	Gross UnitBUA Area	Deductions From Gross UnitBUA Area in Sq.mt	UnitBUA Area	Deductions (Area in Sq.mt)	Net Area	Capex Area	No. of Unit
FIRST FLOOR PLAN	SPLIT C1	FLAT	116.97	0.00	116.97	8.17	18.43	90.37	04
	SPLIT C2	FLAT	116.97	0.00	116.97	8.17	18.43	90.37	
	SPLIT C3	FLAT	116.97	0.00	116.97	8.17	18.43	90.37	
	SPLIT C4	FLAT	116.97	0.00	116.97	8.17	18.43	90.37	
Total per Floor		Typical Floor = 1	467.43	0.00	467.43	32.68	74.66	361.03	04
SECOND FLOOR PLAN	SPLIT C1	FLAT	116.97	0.00	116.97	8.17	18.43	90.37	
	SPLIT C2	FLAT	116.97	0.00	116.97	8.17	18.43	90.37	
	SPLIT C3	FLAT	116.97	0.00	116.97	8.17	18.43	90.37	
	SPLIT C4	FLAT	116.97	0.00	116.97	8.17	18.43	90.37	
Total per Floor		Typical Floor = 1	467.43	0.00	467.43	32.68	74.66	361.03	04
THIRTEENTH FLOOR PLAN	SPLIT C1	FLAT	116.97	0.00	116.97	8.17	18.43	90.37	
	SPLIT C2	FLAT	116.97	0.00	116.97	8.17	18.43	90.37	
	SPLIT C3	FLAT	116.97	0.00	116.97	8.17	18.43	90.37	
	SPLIT C4	FLAT	116.97	0.00	116.97	8.17	18.43	90.37	
Total per Floor		Typical Floor = 1	467.43	0.00	467.43	32.68	74.66	361.03	04
FOURTEENTH FLOOR PLAN	SPLIT C1	FLAT	116.97	0.00	116.97	8.17	18.43	90.37	
	SPLIT C2	FLAT	116.97	0.00	116.97	8.17	18.43	90.37	
	SPLIT C3	FLAT	116.97	0.00	116.97	8.17	18.43	90.37	
	SPLIT C4	FLAT	116.97	0.00	116.97	8.17	18.43	90.37	
Total per Floor		Typical Floor = 1	467.43	0.00	467.43	32.68	74.66	361.03	04
FIFTEENTH FLOOR PLAN	SPLIT C1	FLAT	116.97	0.00	116.97	8.17	18.43	90.37	
	SPLIT C2	FLAT	116.97	0.00	116.97	8.17	18.43	90.37	
	SPLIT C3	FLAT	116.97	0.00	116.97	8.17	18.43	90.37	
	SPLIT C4	FLAT	116.97	0.00	116.97	8.17	18.43	90.37	
Total per Floor		Typical Floor = 1	467.43	0.00	467.43	32.68	74.66	361.03	04
SIXTEENTH FLOOR PLAN	SPLIT C1	FLAT	116.97	0.00	116.97	8.17	18.43	90.37	
	SPLIT C2	FLAT	116.97	0.00	116.97	8.17	18.43	90.37	
	SPLIT C3	FLAT	116.97	0.00	116.97	8.17	18.43	90.37	
	SPLIT C4	FLAT	116.97	0.00	116.97	8.17	18.43	90.37	
Total per Floor		Typical Floor = 1	467.43	0.00	467.43	32.68	74.66	361.03	04
SEVENTEENTH FLOOR PLAN	SPLIT C1	FLAT	116.97	0.00	116.97	8.17	18.43	90.37	
	SPLIT C2	FLAT	116.97	0.00	116.97	8.17	18.43	90.37	
	SPLIT C3	FLAT	116.97	0.00	116.97	8.17	18.43	90.37	
	SPLIT C4	FLAT	116.97	0.00	116.97	8.17	18.43	90.37	
Total per Floor		Typical Floor = 1	467.43	0.00	467.43	32.68	74.66	361.03	04
EIGHTEENTH FLOOR PLAN	SPLIT C1	FLAT	116.97	0.00	116.97	8.17	18.43	90.37	
	SPLIT C2	FLAT	116.97	0.00	116.97	8.17	18.43	90.37	
	SPLIT C3	FLAT	116.97	0.00	116.97	8.17	18.43	90.37	
	SPLIT C4	FLAT	116.97	0.00	116.97	8.17	18.43	90.37	
Total per Floor		Typical Floor = 1	467.43	0.00	467.43	32.68	74.66	361.03	04
NINETEENTH FLOOR PLAN	SPLIT C1	FLAT	116.97	0.00	116.97	8.17	18.43	90.37	
	SPLIT C2	FLAT	116.97	0.00	116.97	8.17	18.43	90.37	
	SPLIT C3	FLAT	116.97	0.00	116.97	8.17	18.43	90.37	
	SPLIT C4	FLAT	116.97	0.00	116.97	8.17	18.43	90.37	
Total per Floor		Typical Floor = 1	467.43	0.00	467.43	32.68	74.66	361.03	04
TWENTIETH FLOOR PLAN	SPLIT C1	FLAT	116.97	0.00	116.97	8.17	18.43	90.37	
	SPLIT C2	FLAT	116.97	0.00	116.97	8.17	18.43	90.37	
	SPLIT C3	FLAT	116.97	0.00	116.97	8.17	18.43	90.37	
	SPLIT C4	FLAT	116.97	0.00	116.97	8.17	18.43	90.37	
Total per Floor		Typical Floor = 1	467.43	0.00	467.43	32.68	74.66	361.03	04
TERRACE FLOOR PLAN	SPLIT C1	FLAT	116.97	0.00	116.97	8.17	18.43	90.37	
	SPLIT C2	FLAT	116.97	0.00	116.97	8.17	18.43	90.37	
	SPLIT C3	FLAT	116.97	0.00	116.97	8.17	18.43	90.37	
	SPLIT C4	FLAT	116.97	0.00	116.97	8.17	18.43	90.37	
Total per Floor		Typical Floor = 1	467.43	0.00	467.43	32.68	74.66	361.03	04
TOTAL	SPLIT C1	FLAT	116.97	0.00	116.97	8.17	18.43	90.37	
	SPLIT C2	FLAT	116.97	0.00	116.97	8.17	18.43	90.37	
	SPLIT C3	FLAT	116.97	0.00	116.97	8.17	18.43	90.37	
	SPLIT C4	FLAT	116.97	0.00	116.97	8.17	18.43	90.37	
Total		Typical Floor = 1	467.43	0.00	467.43	32.68	74.66	361.03	04

Balcony Calculations Table


FLOOR	SIZE	AREA	TOTAL AREA
FIRST FLOOR PLAN	1.50 X 2.20 X 3.1	9.90	64.26
	1.50 X 1.83 X 2.1	5.46	
	1.50 X 2.00 X 1.1	3.00	
	1.50 X 2.08 X 2.1	6.22	
	1.50 X 1.10 X 2.1	5.56	
	1.50 X 3.00 X 2.1	8.25	
	1.50 X 1.63 X 2.1	4.88	
1.73 X		5.98	
	364101512059600000 50 X 1.1	5.98	
SECOND FLOOR PLAN	1.73 X 4.83 X 1.1	5.98	64.26
	1.50 X 2.00 X 3.1	9.90	
	1.50 X 2.08 X 2.1	6.22	
	1.50 X 2.75 X 2.1	8.25	
	1.50 X 1.83 X 2.1	5.46	
	1.50 X 2.75 X 2.1	8.25	
	1.50 X 3.00 X 2.1	9.00	
1.50 X 1.63 X 2.1	4.88		
1.73 X 4.83 X 1.1	5.98		
TYPICAL 3, 4, 5, 6, 7, 8, 9, 10, 11, 12, 13, 14, 15, 16, 17, 18, 19, 20, 21, 22, 23, 24, 25, 26, 27, 28 FLOOR PLAN	1.50 X 2.20 X 3.1 X 26	257.40	1813.24
	1.50 X 2.00 X 1.1 X 26	78.00	
	1.50 X 2.08 X 2.1 X 26	161.72	
	1.50 X 1.10 X 2.1 X 26	144.89	
	1.73 X 4.83 X 2.1 X 26	203.96	
	1.50 X 1.83 X 2.1 X 26	142.46	
	1.50 X 2.75 X 2.1 X 26	214.73	
	1.50 X 4.83 X 2.1 X 26	376.48	
	1.50 X 3.00 X 2.1 X 26	128.00	
	1.50 X 2.00 X 3.1 X 26	99.00	
	1.50 X 2.08 X 2.1 X 26	31.00	
	1.50 X 2.00 X 1.1 X 26	6.22	
	1.50 X 1.83 X 2.1 X 26	5.56	
1.50 X 2.75 X 2.1 X 26	11.98		
1.50 X 1.63 X 2.1 X 26	5.46		
1.50 X 2.75 X 2.1 X 26	8.25		
1.50 X 4.83 X 2.1 X 26	14.48		
1.50 X 1.63 X 2.1 X 26	4.88		
Total	-	-	2015.00

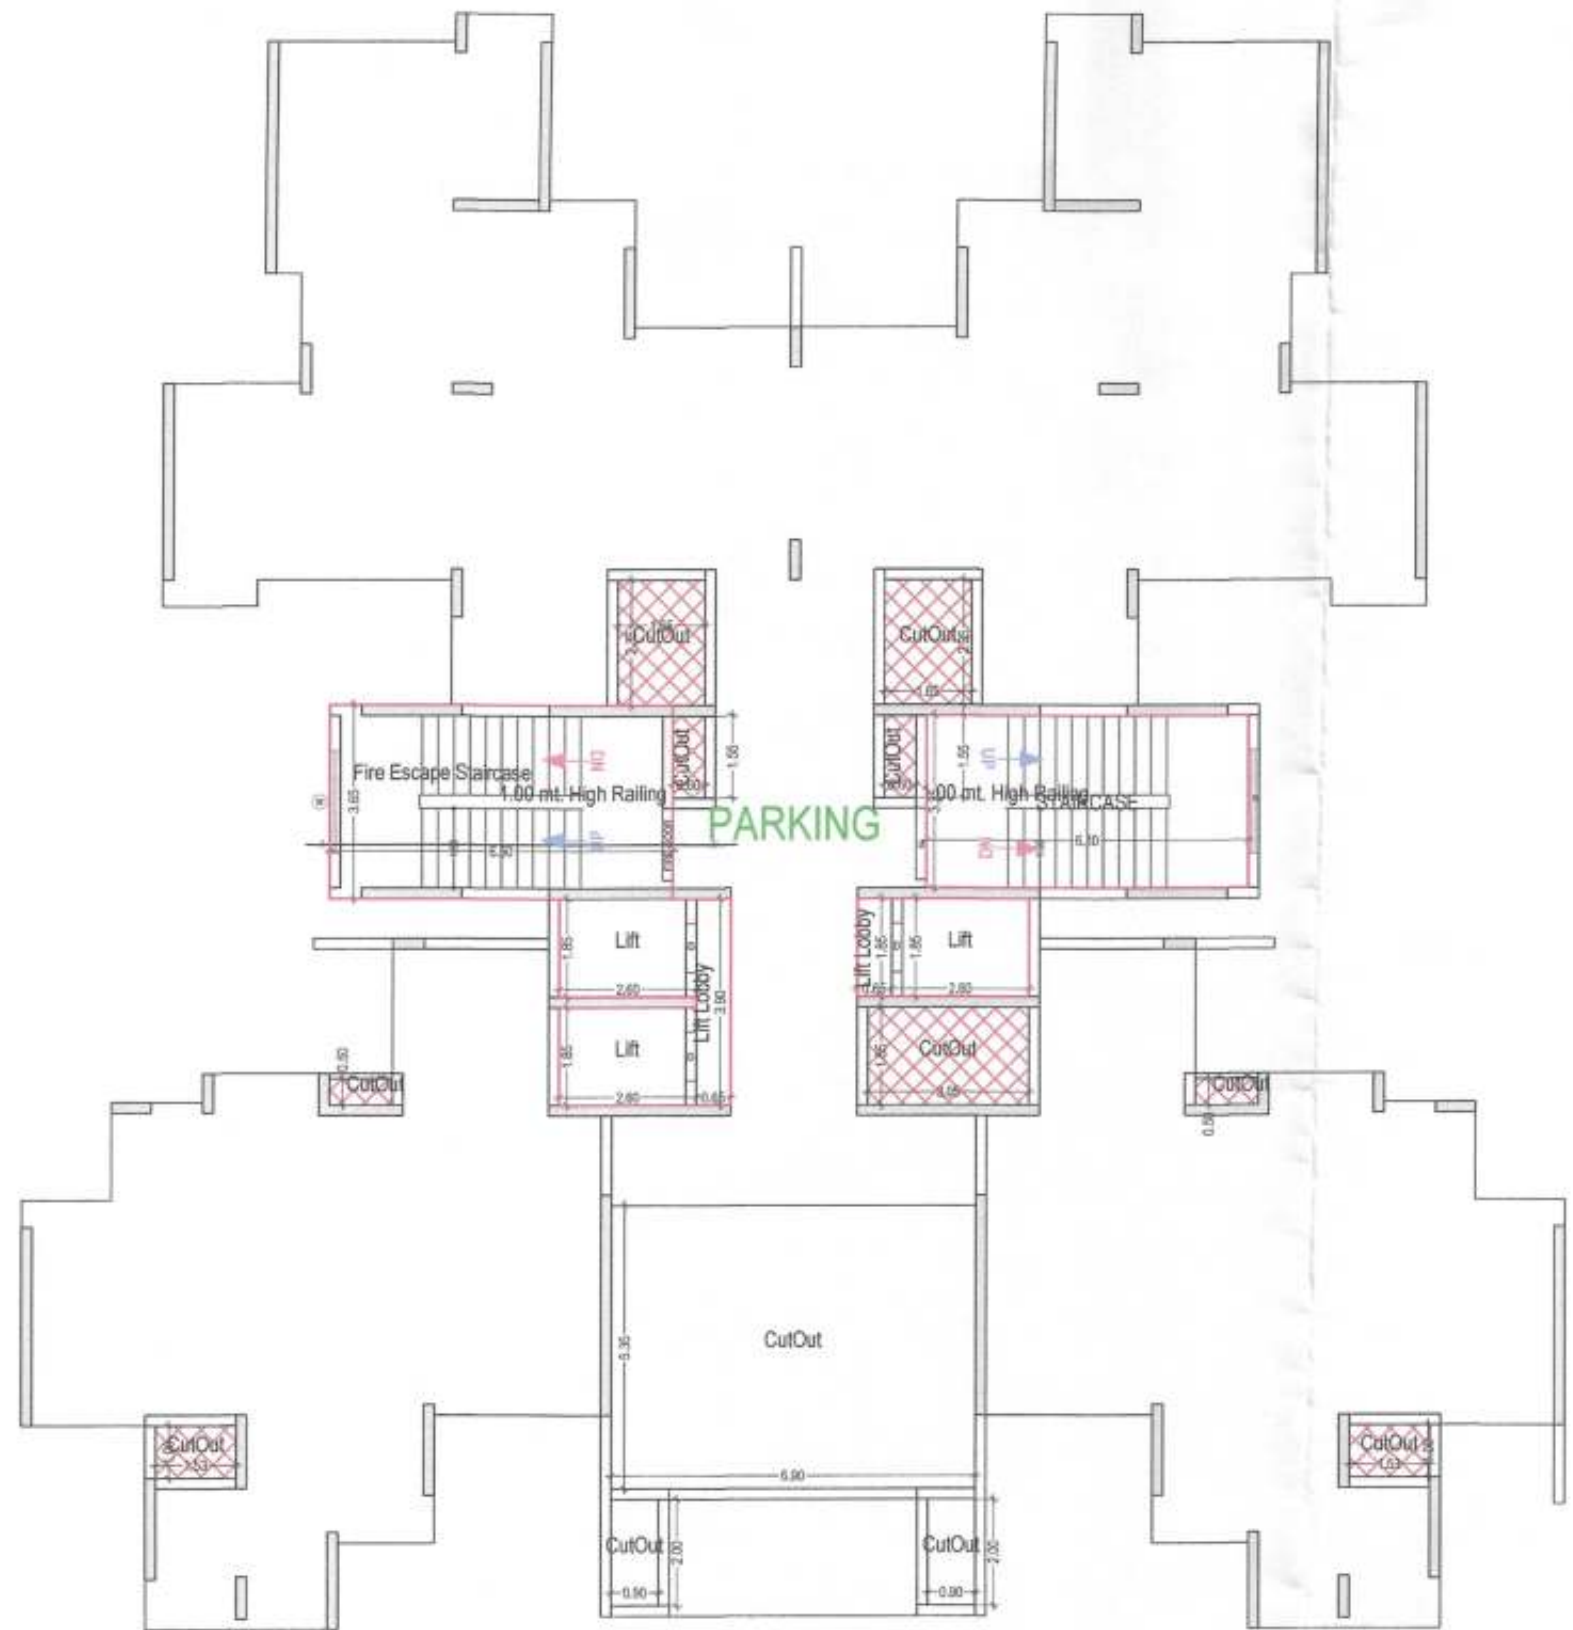


STILT FLOOR PLAN
(SCALE 1:100)

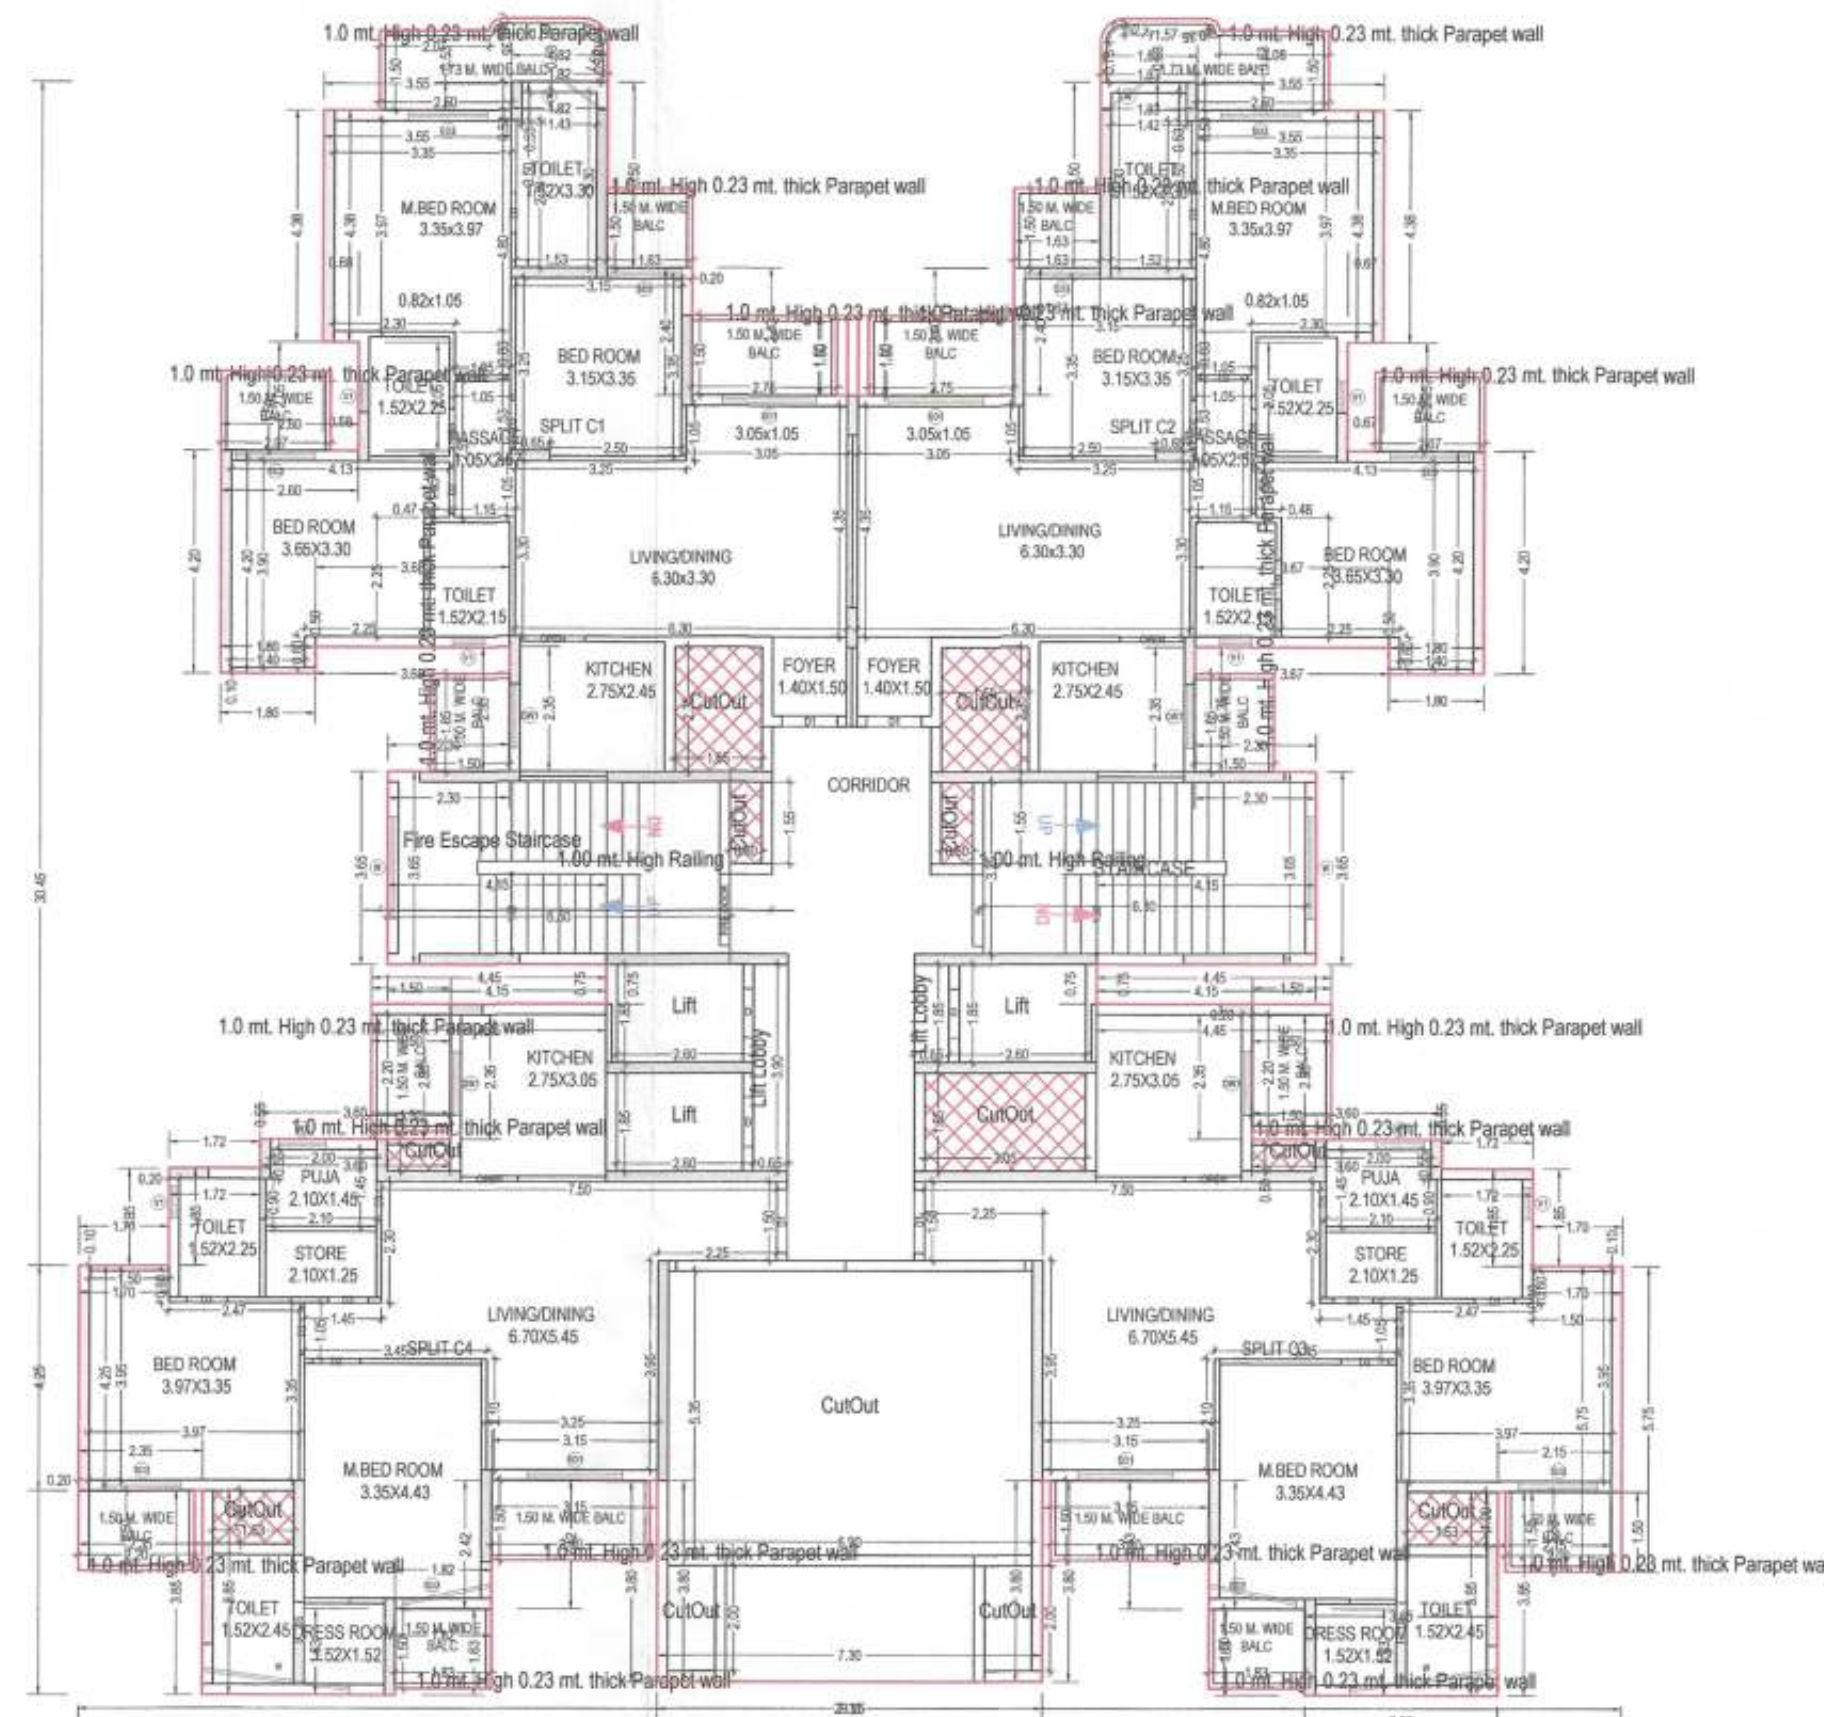

FIRST FLOOR PLAN
(Proposed)
(SCALE 1:100)

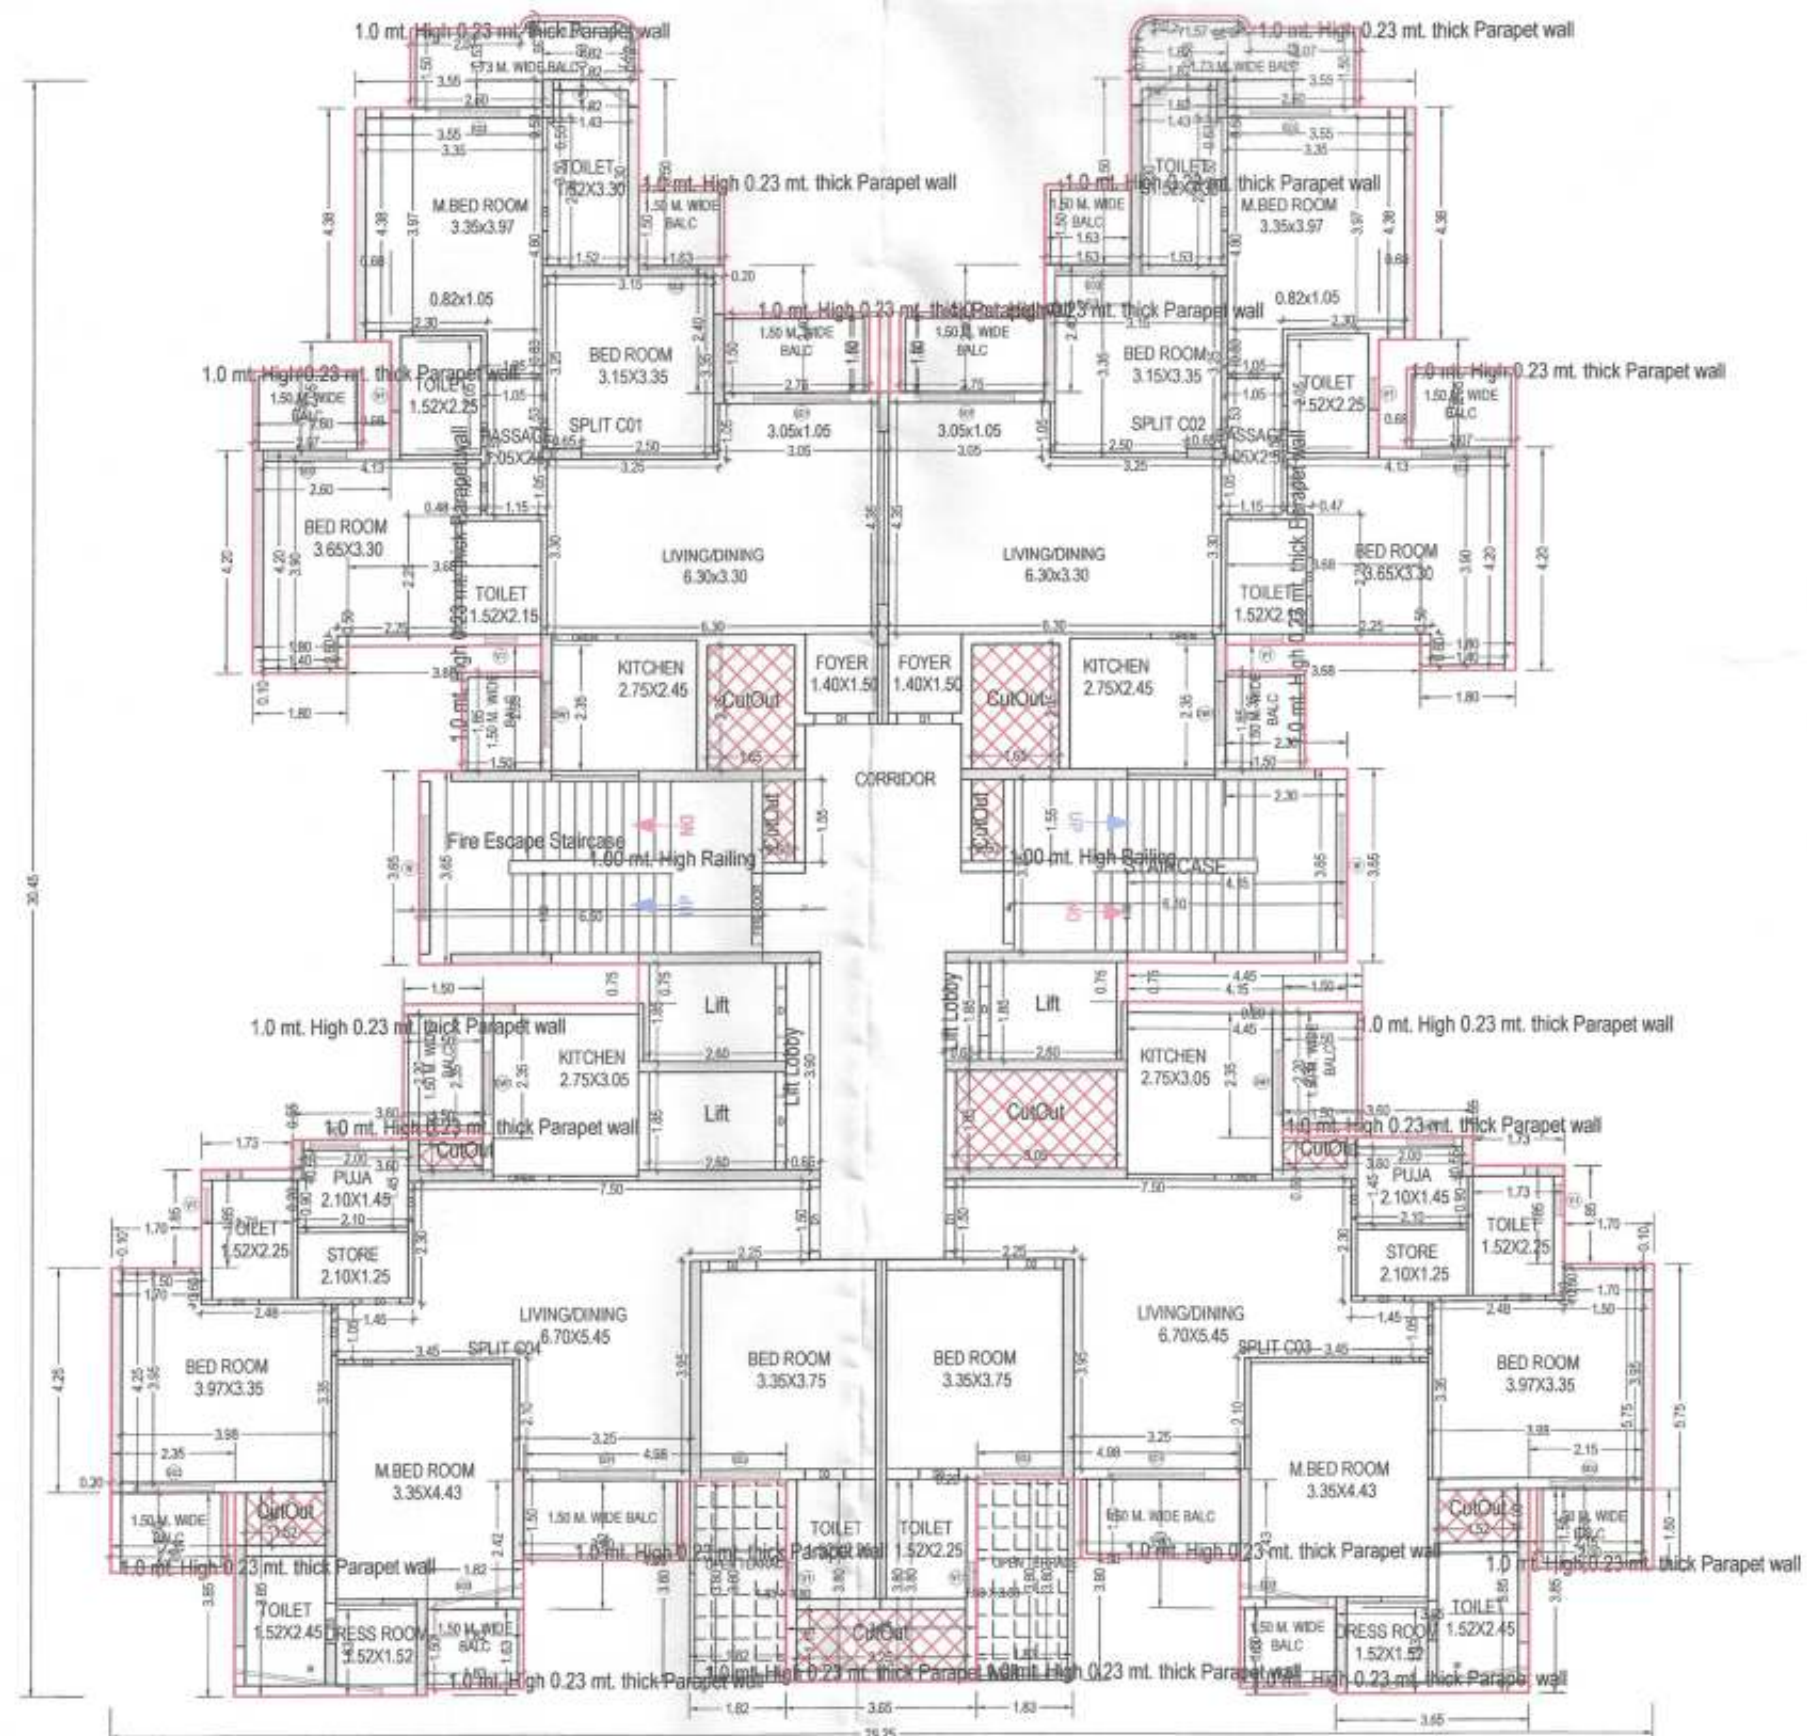

SECOND FLOOR PLAN
(Proposed)
(SCALE 1:100)

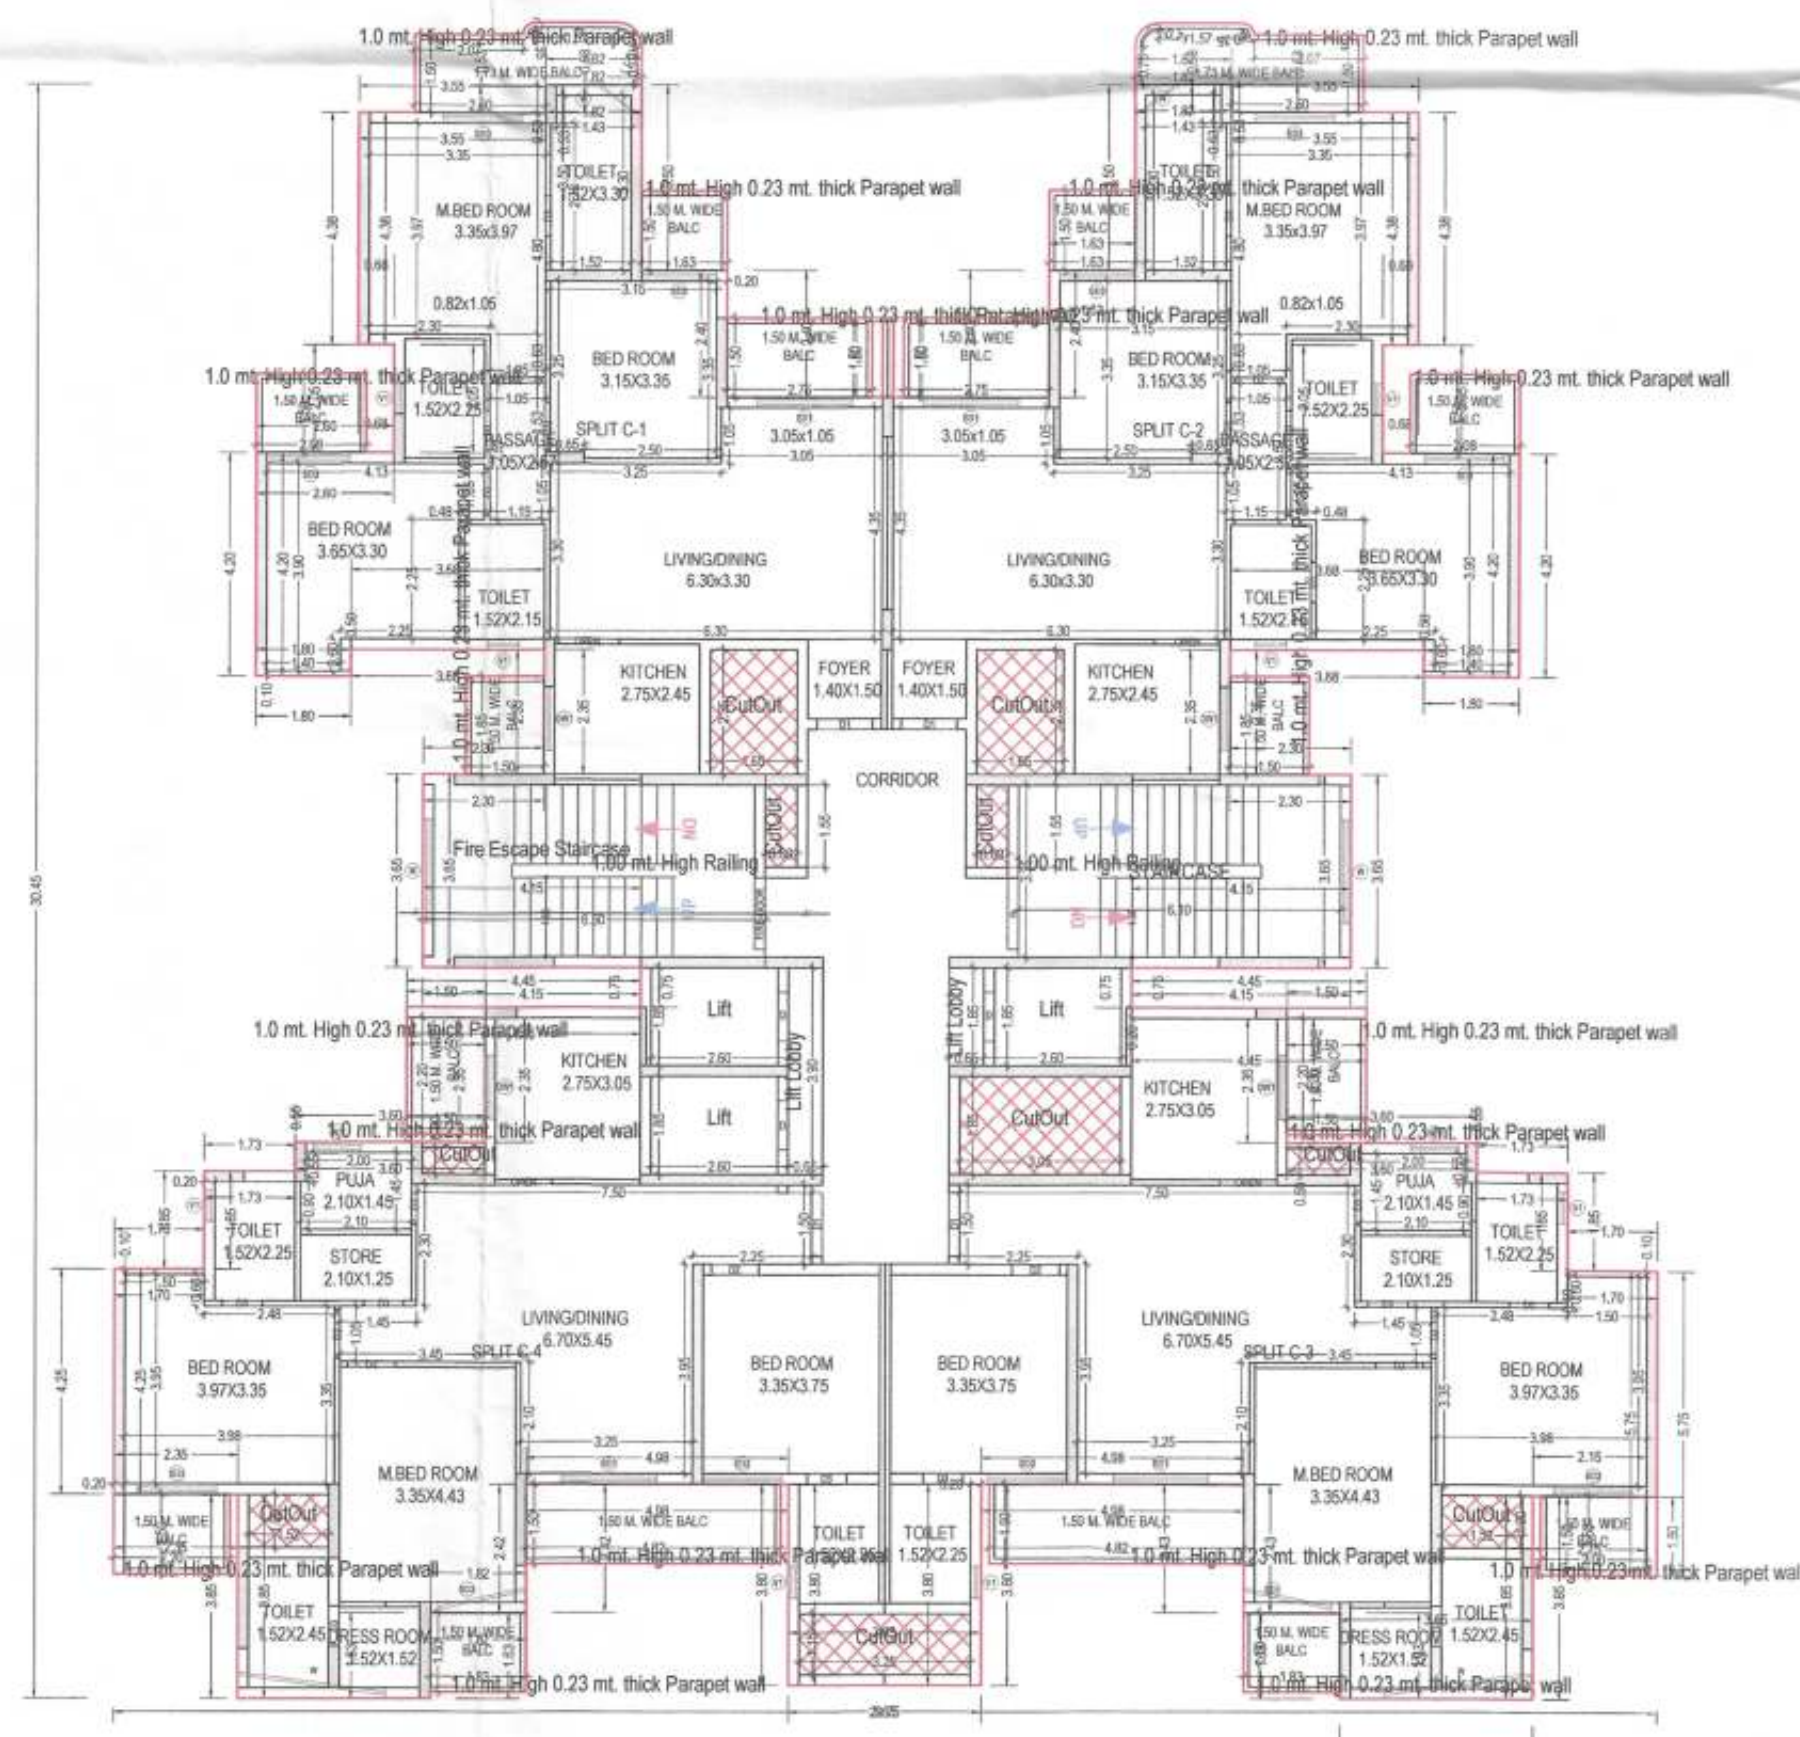

TYPICAL - 3, 4, 5, 6, 7, 8, 9, 10, 11, 12, 13, 14, 15, 16, 17, 18, 19, 20, 21, 22, 23, 24, 25, 26, 27, 28 FLOOR PLAN
(Proposed)
(SCALE 1:100)

Note: - 1) This drawing is prepared as per the current prevailing Building Bye Laws.
2) If Map sanctioned is used for purpose anything other than stated in application will lead to rejection of Map.

ISO_A0_ (841.00 x 1189.00_MM)

Total Plot Area: - 14867.25
Total Coverage Area: - 211.37

Total FAR Area: - 46914.60
Total BUA Area: - 98522.35

OWNER'S NAME AND SIGNATURE:

ADARSH NAGAR PRAGATISHEEL, SAHAKARI AWAS SAMITI
LTD.ARCHITECT@TANDI GROUP IN 701491558

ARCHITECT'S NAME AND SIGNATURE:

Prashant Mitra
CA/200331084

STRUCTURE ENGINEER:

RADHAKRISHNAN
1901395

Uttar Pradesh Housing Board & Development Board



Document certified by AJAY CHAUHAN
<commissioner@upap.com>
Name : AJAY CHAUHAN
Designation : Housing Commissioner
Organization : U.P. HOUSING & DEVELOPMENT BOARD
Date : 06-Sep-2021 15: 22

Building Plan Application Number

UPVP/HP/20-21/0974

Sanctioned On

28 Jul 2021

Valid Till

07 Sep 2026

Approved By

Ajay Chauhan (Housing Commissioner)

Examined By

PRASHANT VARDHAN (Executive engineer)

Karn Kumar (Architectural Assistant)



VIBHA SRIVASTAVA (Assistant Architect Planner)

Arvind Deo Arya (Architect planner)

Kamlesh Prasad Tripathi (Chief Architect Planner)

Ajay Chauhan (Housing Commissioner)

The correctness and accuracy of Proposal Information and drawing is a responsibility of PQR/owner. Accuracy of Scrutiny Report is subject to accuracy of end-user provided data, 3rd party software/hardware/services, etc. SoftTech Engineers Ltd. is not liable for any damages which may arise from use, or inability to use the Application. Terms printed in 'Notes' and 'Blue' color are user inputs, which are not verified and not generated by scrutiny software.

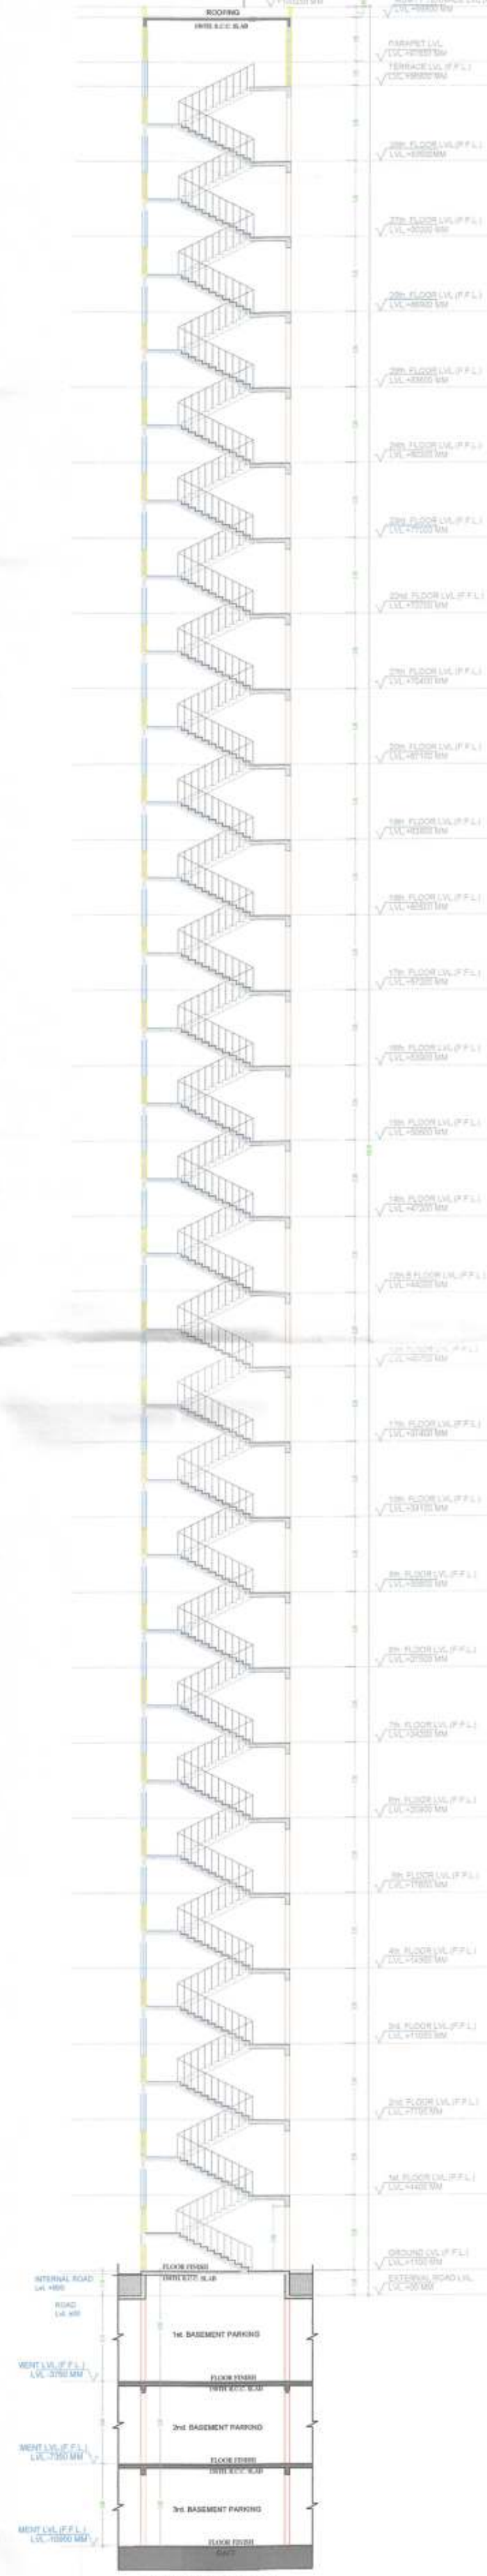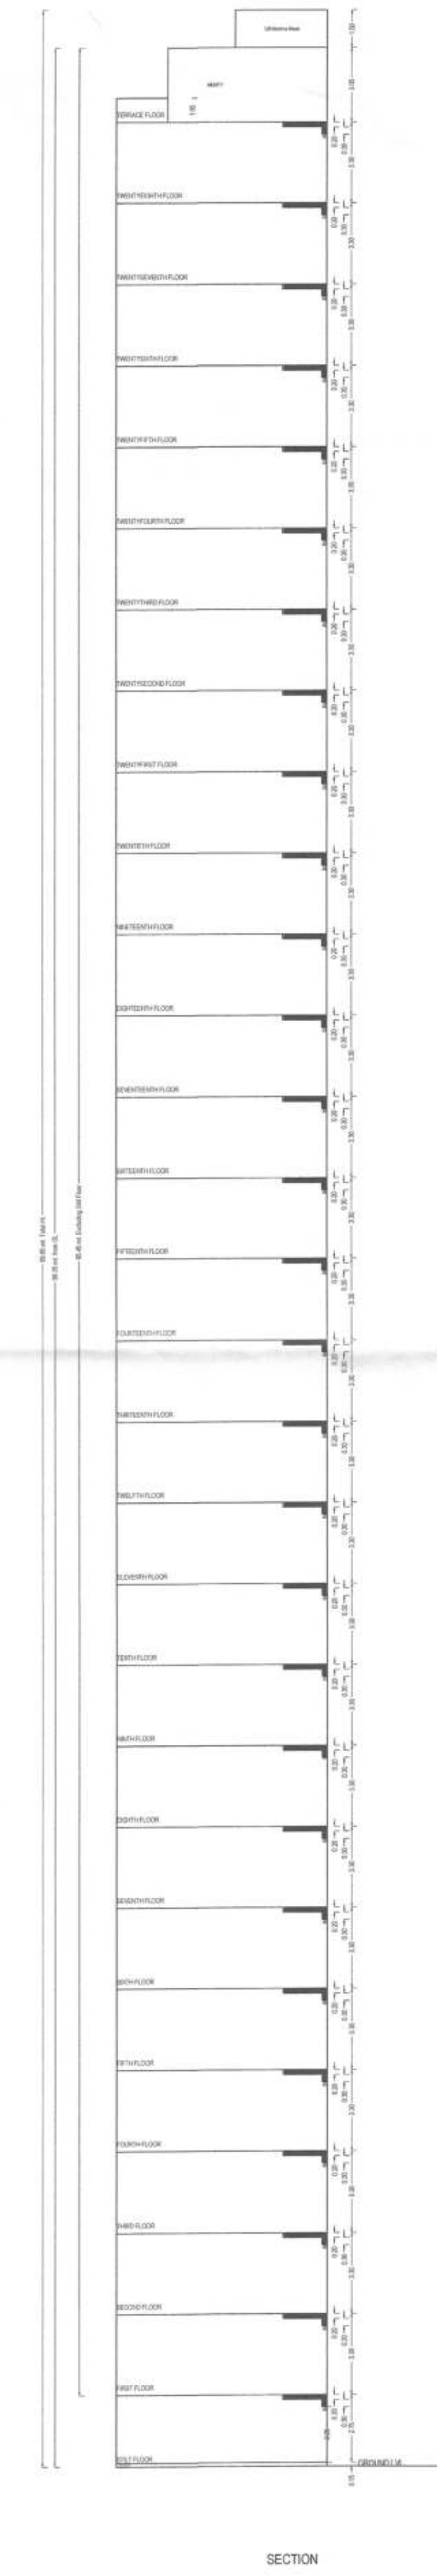

Building-TOWER (B)		Floor Name										Proposed		Add		Total		No. of	
Floor Name	Gross Builtup Area	Deductions From Gross BUA/Area in Sq.mt		Total Built Up Area (Sq.mt)		Deductions (Area in Sq.mt)					FAR Area (Sq.mt)	FAR Area (Sq.mt)	FAR Area (Sq.mt)	FAR Area (Sq.mt)	Total FAR Area (Sq.mt)	No. of Unit			
		Duct/Void, Duct, Choke				Murthy	Lit	UR Machine	Lit Lobby	Balcony							Parking		
Sub Floor	483.22	43.19	440.03	19.83	13.32	0.00	3.74	0.00	403.14	0.00	0.00	0.00	0.00	0.00	0.00	90			
First Floor	939.96	38.73	900.00	23.73	13.32	0.00	3.74	0.00	852.23	0.00	445.33	0.00	445.33	0.00	445.33	94			
Second Floor	939.96	38.73	900.00	23.73	13.32	0.00	3.74	0.00	852.23	0.00	445.33	0.00	445.33	0.00	445.33	94			
Third Floor	939.96	38.73	900.00	23.73	13.32	0.00	3.74	0.00	852.23	0.00	445.33	0.00	445.33	0.00	445.33	94			
Fourth Floor	939.96	38.73	900.00	23.73	13.32	0.00	3.74	0.00	852.23	0.00	445.33	0.00	445.33	0.00	445.33	94			
Fifth Floor	939.96	38.73	900.00	23.73	13.32	0.00	3.74	0.00	852.23	0.00	445.33	0.00	445.33	0.00	445.33	94			
Sixth Floor	939.96	38.73	900.00	23.73	13.32	0.00	3.74	0.00	852.23	0.00	445.33	0.00	445.33	0.00	445.33	94			
Seventh Floor	939.96	38.73	900.00	23.73	13.32	0.00	3.74	0.00	852.23	0.00	445.33	0.00	445.33	0.00	445.33	94			
Eighth Floor	939.96	38.73	900.00	23.73	13.32	0.00	3.74	0.00	852.23	0.00	445.33	0.00	445.33	0.00	445.33	94			
Ninth Floor	939.96	38.73	900.00	23.73	13.32	0.00	3.74	0.00	852.23	0.00	445.33	0.00	445.33	0.00	445.33	94			
Tenth Floor	939.96	38.73	900.00	23.73	13.32	0.00	3.74	0.00	852.23	0.00	445.33	0.00	445.33	0.00	445.33	94			
Eleventh Floor	939.96	38.73	900.00	23.73	13.32	0.00	3.74	0.00	852.23	0.00	445.33	0.00	445.33	0.00	445.33	94			
Twelfth Floor	939.96	38.73	900.00	23.73	13.32	0.00	3.74	0.00	852.23	0.00	445.33	0.00	445.33	0.00	445.33	94			
Thirteenth Floor	939.96	38.73	900.00	23.73	13.32	0.00	3.74	0.00	852.23	0.00	445.33	0.00	445.33	0.00	445.33	94			
Fourteenth Floor	939.96	38.73	900.00	23.73	13.32	0.00	3.74	0.00	852.23	0.00	445.33	0.00	445.33	0.00	445.33	94			
Fifteenth Floor	939.96	38.73	900.00	23.73	13.32	0.00	3.74	0.00	852.23	0.00	445.33	0.00	445.33	0.00	445.33	94			
Sixteenth Floor	939.96	38.73	900.00	23.73	13.32	0.00	3.74	0.00	852.23	0.00	445.33	0.00	445.33	0.00	445.33	94			
Seventeenth Floor	939.96	38.73	900.00	23.73	13.32	0.00	3.74	0.00	852.23	0.00	445.33	0.00	445.33	0.00	445.33	94			
Eighteenth Floor	939.96	38.73	900.00	23.73	13.32	0.00	3.74	0.00	852.23	0.00	445.33	0.00	445.33	0.00	445.33	94			
Nineteenth Floor	939.96	38.73	900.00	23.73	13.32	0.00	3.74	0.00	852.23	0.00	445.33	0.00	445.33	0.00	445.33	94			
Twentieth Floor	939.96	38.73	900.00	23.73	13.32	0.00	3.74	0.00	852.23	0.00	445.33	0.00	445.33	0.00	445.33	94			
Twentyfirst Floor	939.96	38.73	900.00	23.73	13.32	0.00	3.74	0.00	852.23	0.00	445.33	0.00	445.33	0.00	445.33	94			
Twentysecond Floor	939.96	38.73	900.00	23.73	13.32	0.00	3.74	0.00	852.23	0.00	445.33	0.00	445.33	0.00	445.33	94			
Twentythird Floor	939.96	38.73	900.00	23.73	13.32	0.00	3.74	0.00	852.23	0.00	445.33	0.00	445.33	0.00	445.33	94			
Twentyfourth Floor	939.96	38.73	900.00	23.73	13.32	0.00	3.74	0.00	852.23	0.00	445.33	0.00	445.33	0.00	445.33	94			
Twentyfifth Floor	939.96	38.73	900.00	23.73	13.32	0.00	3.74	0.00	852.23	0.00	445.33	0.00	445.33	0.00	445.33	94			
Roof	94.12	42.07	92.06	9.00	9.00	28.33	0.00	0.00	0.00	0.00	0.00	23.73	23.73	0.00	0.00	0.00			
Total	17102.92	1169.79	15933.22	684.27	386.28	28.33	106.46	1946.94	403.14	0.00	12469.24	23.73	12492.97	0.00	12492.97	112			
Total		1169.79	15933.22	684.27	386.28	28.33	106.46	1946.94	403.14	0.00	12469.24	23.73	12492.97	0.00	12492.97	112			

Floor		Tower B Table for Building -TOWER (B)																
Floor	Name	UnitBUA Type	Gross UnitBUA Area	Deductions From Gross UnitBUA Area (in Sq.mt)		UnitBUA Area	Deductions (Area in Sq.mt)		Carpet Area	No. of Unit								
				Void	Wall		Balcony											
First Floor PLAN	SPLIT B1	FLAT	119.93	1.82	118.11	8.89	21.04	88.18	04									
	SPLIT B2	FLAT	119.93	1.86	118.07	8.86	19.54	74.87										
	SPLIT B3	FLAT	119.41	1.82	117.59	9.06	19.35	88.18										
	SPLIT B4	FLAT	119.41	1.82	117.59	9.06	19.35	88.18										
	Total Floor	Typical Floor = 27	568.98	38.73	533.19	41.81	73.26	378.27										
Second Floor PLAN	TYPICAL - SPLIT B01	FLAT	119.93	1.82	118.11	8.89	21.04	88.18	04									
	2, 3, 4,2131																	