
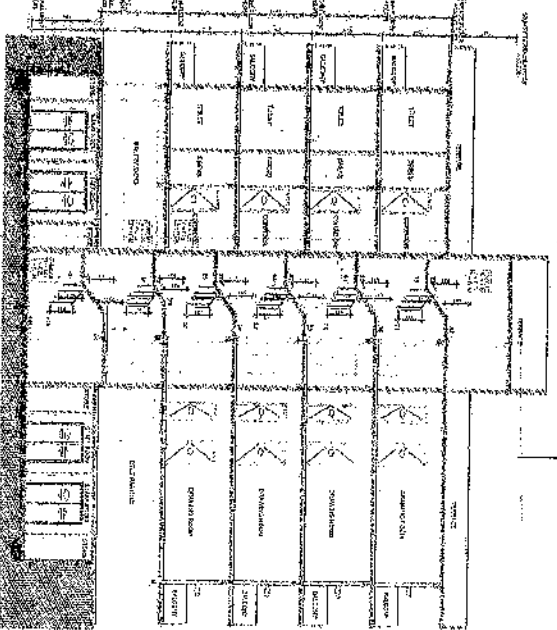
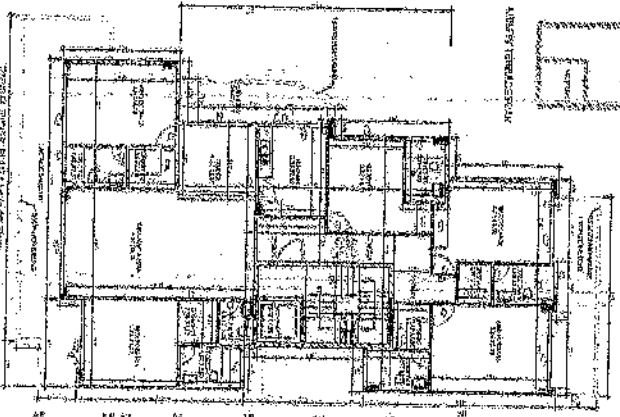
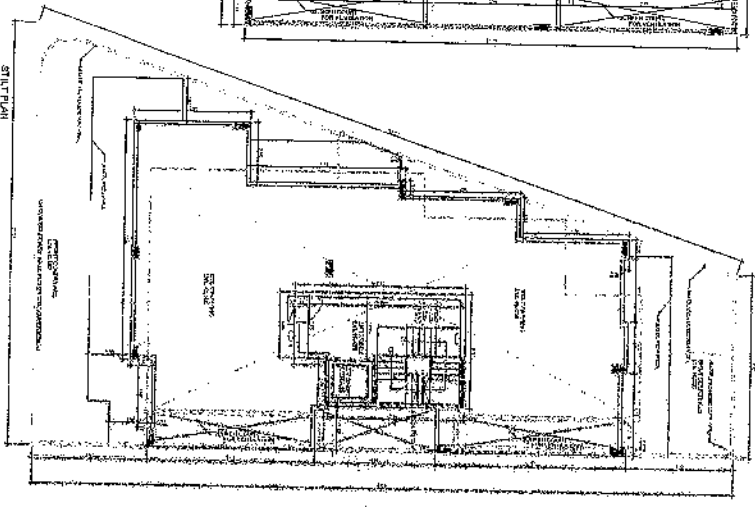


REAR ELEVATION


REAR ZEPHYRUS

SEEKING ANSWERS

16. நீதிபரம்

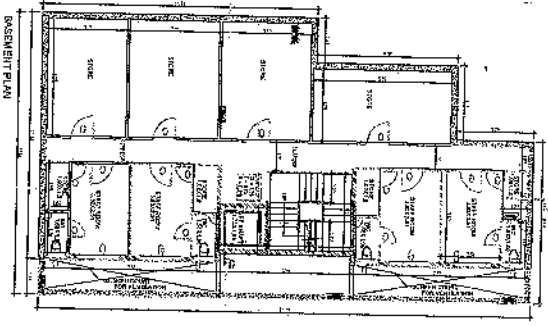

120 MATR. MAT. 2020-10

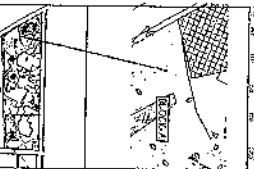

2. OTMO 2419, 2575, 2604, 2611, 2612, 2613,328

ISSN 0013-788X

ARCOP Associates Pvt. Ltd.
P.O. 226, 8th Fl. @, Gurgaon-2000
New Delhi

Keywords

James S. K. Lee


1

Colleen (Independent Room)/On Plot
No. A223, Danden City,
Sector 91 B 92,
Durgam, Maryland











FLOOR PLANS, ELEVATION &
SECTION, SITE PLAN

2012年12月26日

1:10
224C

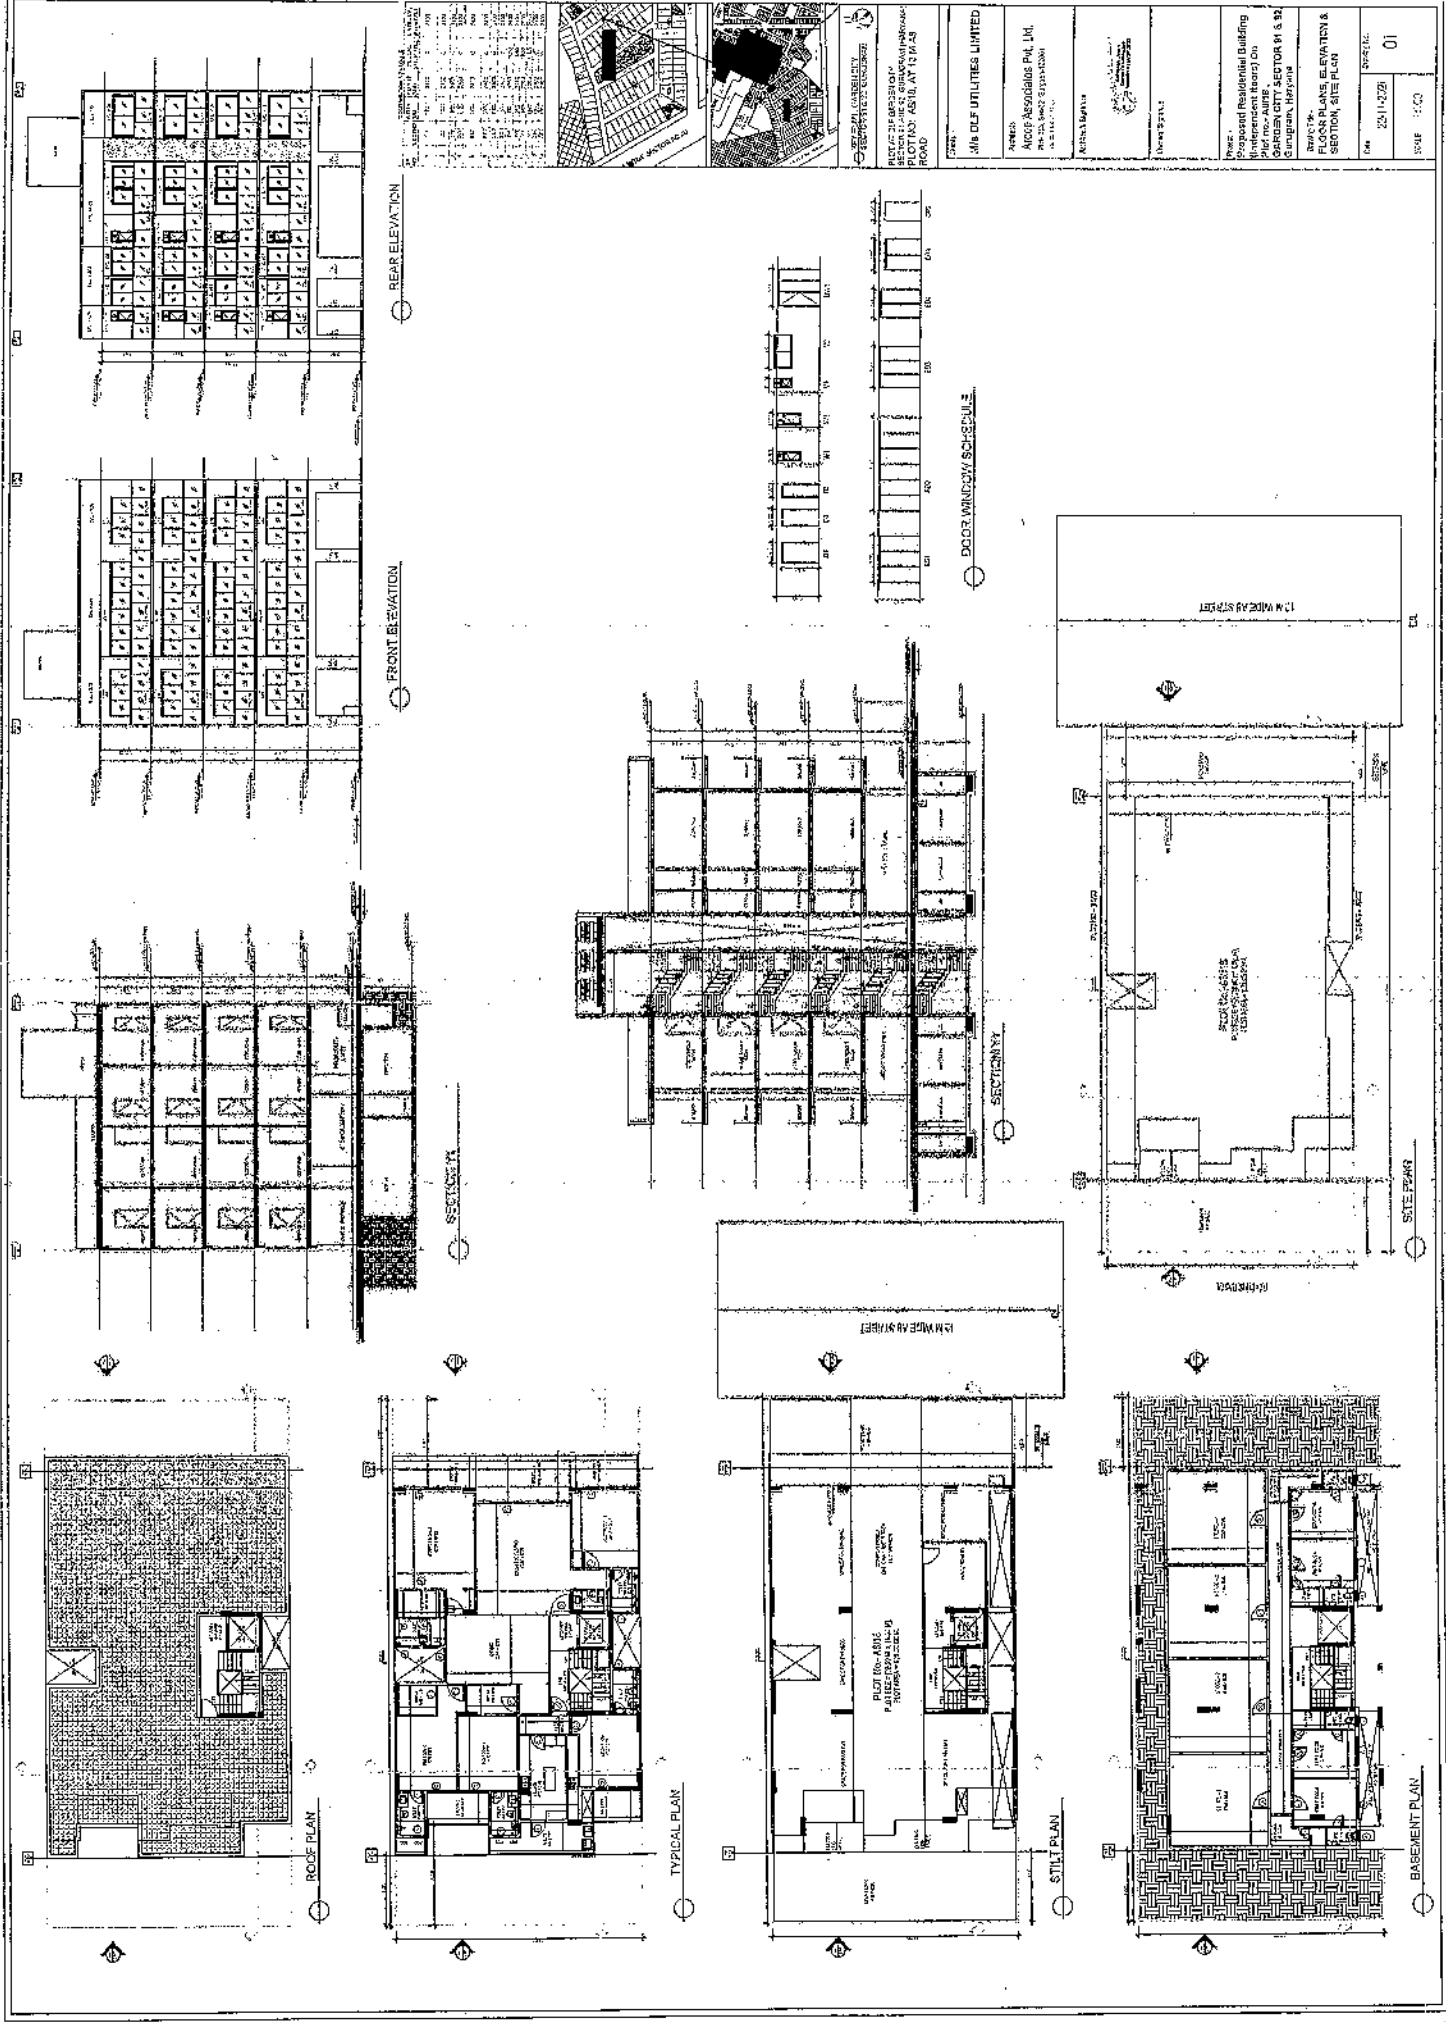

PROPOSED RESIDENTIAL BUILDING (Indefinite floor) on Plot 100-ASB5 Gurgaon, Haryana	PROPOSED RESIDENTIAL BUILDING (Indefinite floor) on Plot 100-ASB5 Gurgaon, Haryana	PROPOSED RESIDENTIAL BUILDING (Indefinite floor) on Plot 100-ASB5 Gurgaon, Haryana	PROPOSED RESIDENTIAL BUILDING (Indefinite floor) on Plot 100-ASB5 Gurgaon, Haryana	PROPOSED RESIDENTIAL BUILDING (Indefinite floor) on Plot 100-ASB5 Gurgaon, Haryana	PROPOSED RESIDENTIAL BUILDING (Indefinite floor) on Plot 100-ASB5 Gurgaon, Haryana	PROPOSED RESIDENTIAL BUILDING (Indefinite floor) on Plot 100-ASB5 Gurgaon, Haryana
---	---	---	---	---	---	---

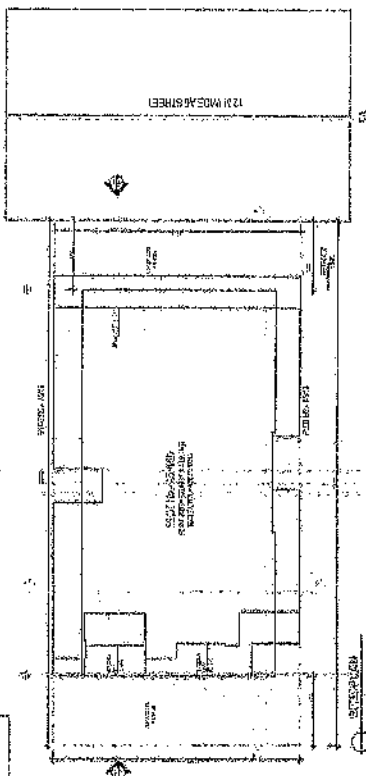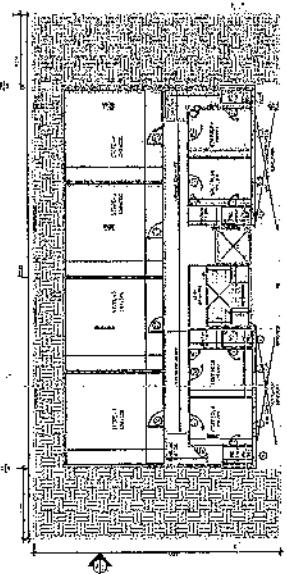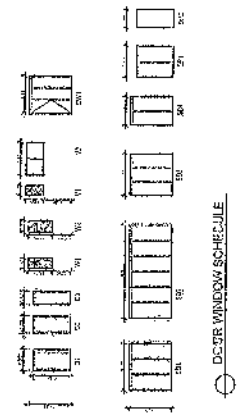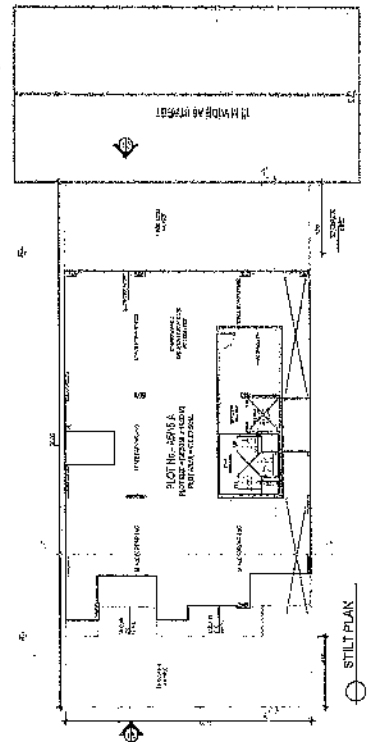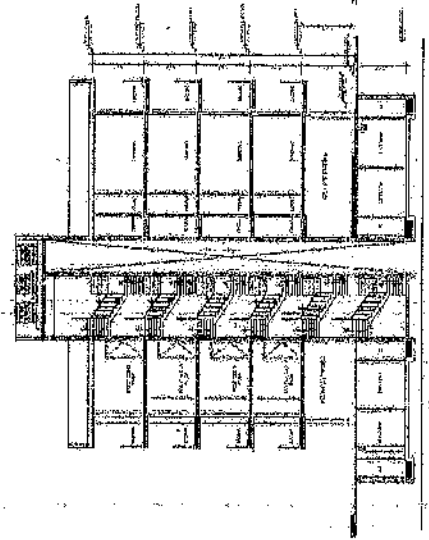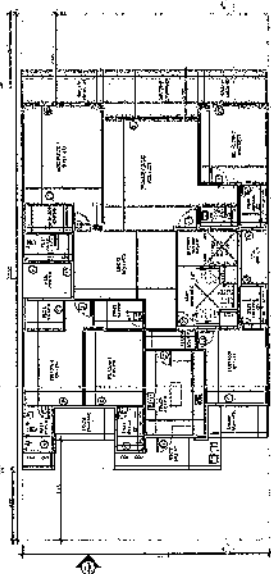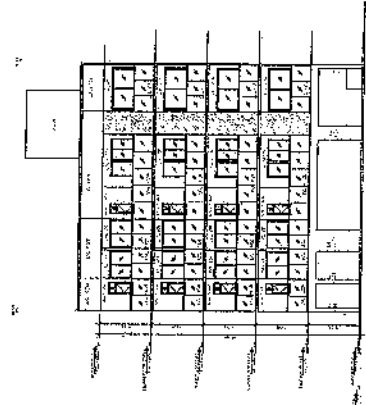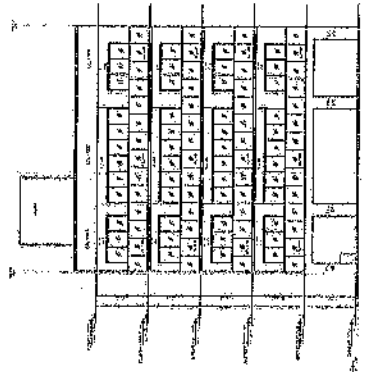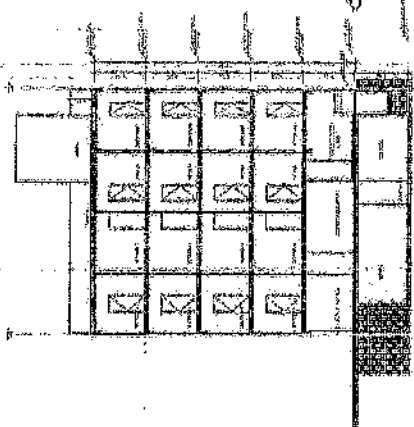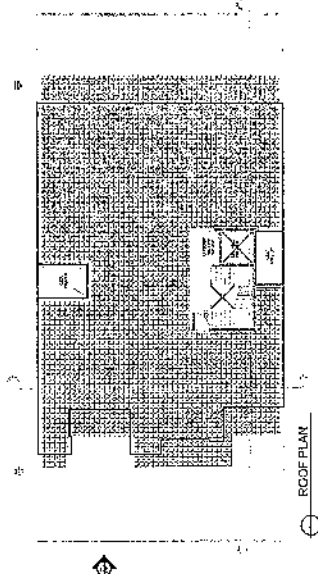


PROJECT: PROPOSED RESIDENTIAL BUILDING (Independent Resale) On GARDEN CITY SECTOR 01 & 02, Gurgaon, Haryana
 DRAWN BY: [Signature]
 DATE: 22-11-2021
 SCALE: 1:100
 SHEET: 01

PREPARED BY: [Signature]
 CHECKED BY: [Signature]
 APPROVED BY: [Signature]


M/S DLF UTILITIES LIMITED
 ADDRESS: HUDA PHASES P4, Ltd
 PLOT NO. 85, 86, 87, 88, 89, 90, 91, 92, 93, 94, 95, 96, 97, 98, 99, 100
 ROAD: [Road Name]

PROJECT LOCATION: [Location Map]


COVER SHEET

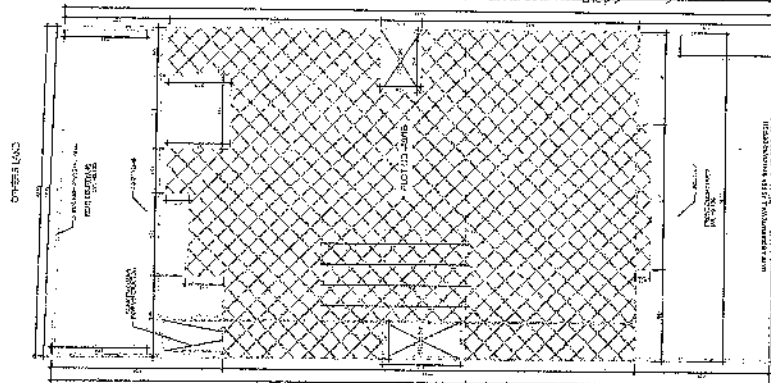


SITE PLAN

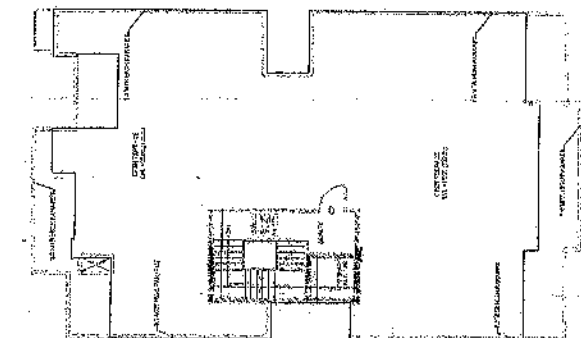


FLOOR PLAN

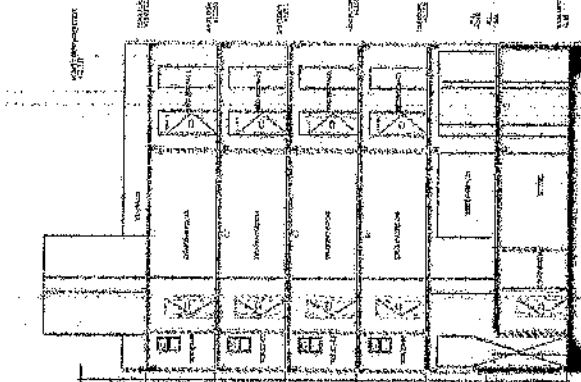


SECTION AT 47

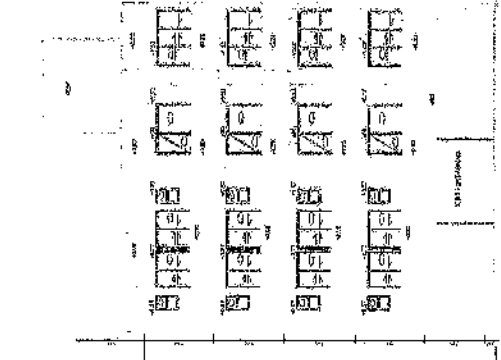


REAR ELEVATION

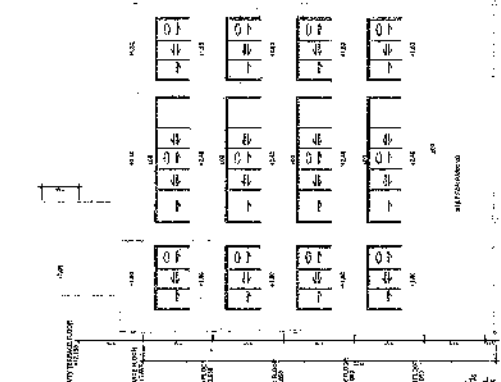


FRONT ELEVATION

 

BASMENT PLAN

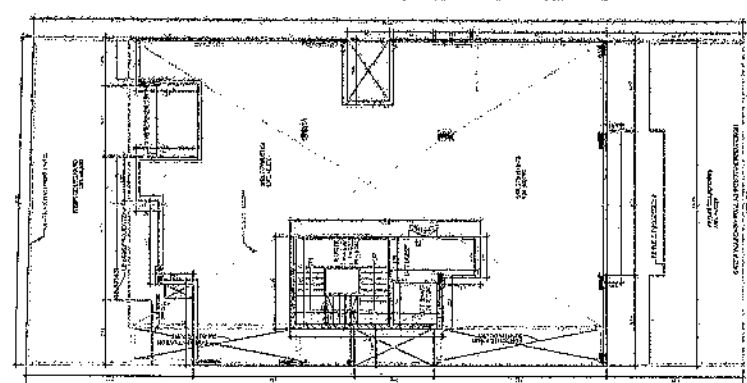


BASMENT PLAN

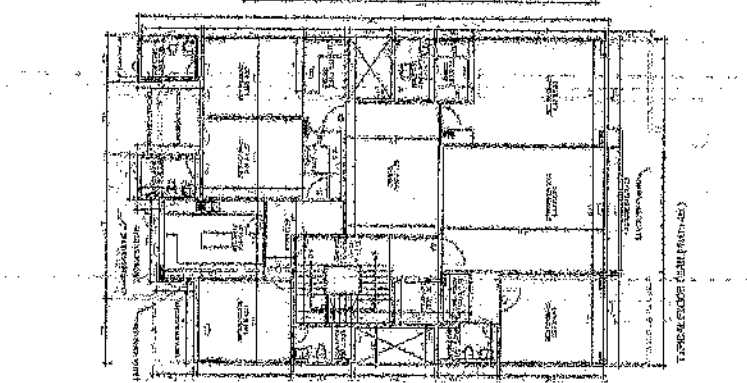

SECTION AT 48









SECTION AT 49










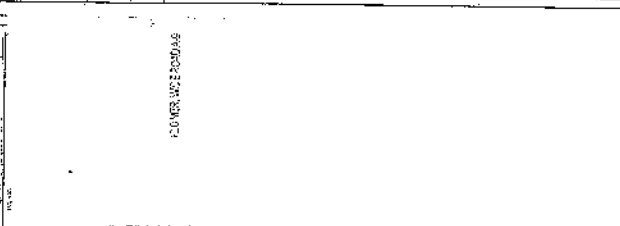











COVER SHEET

Project Name	PROPOSED RESIDENTIAL BUILDING
Location	NO. 1011, CANTON CITY, CHONGQING, CHINA
Client	CHONGQING CITY DEVELOPMENT CO., LTD.
Architect	CHONGQING CITY DEVELOPMENT CO., LTD.
Scale	1:100
Date	01-12-2006
Sheet No.	01

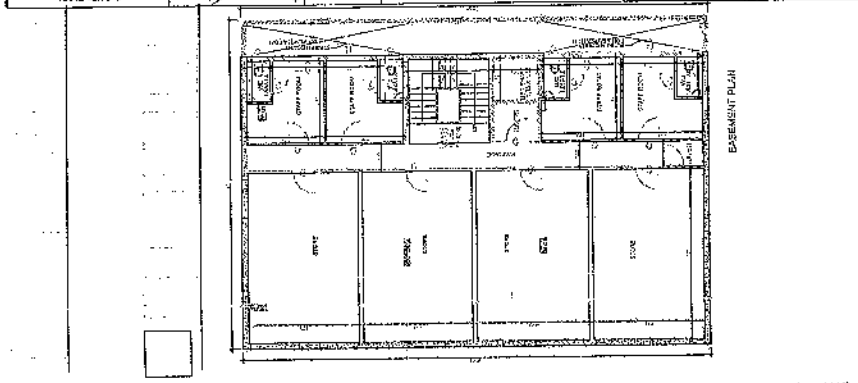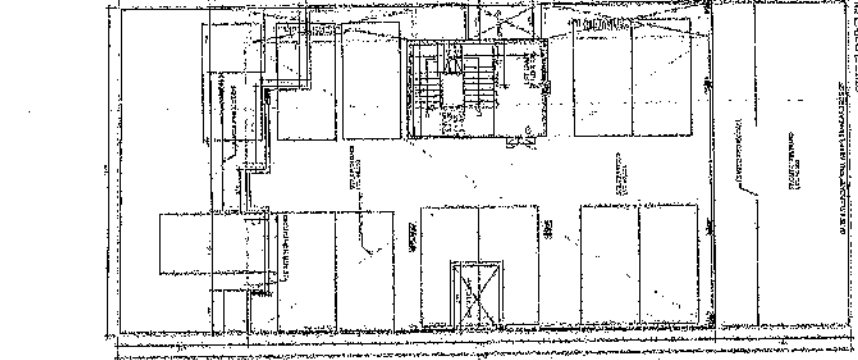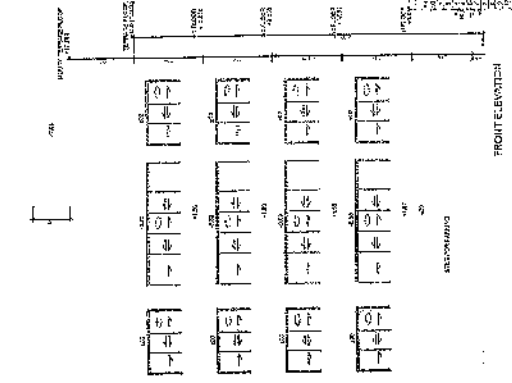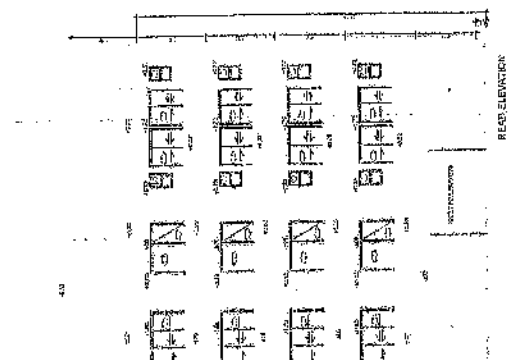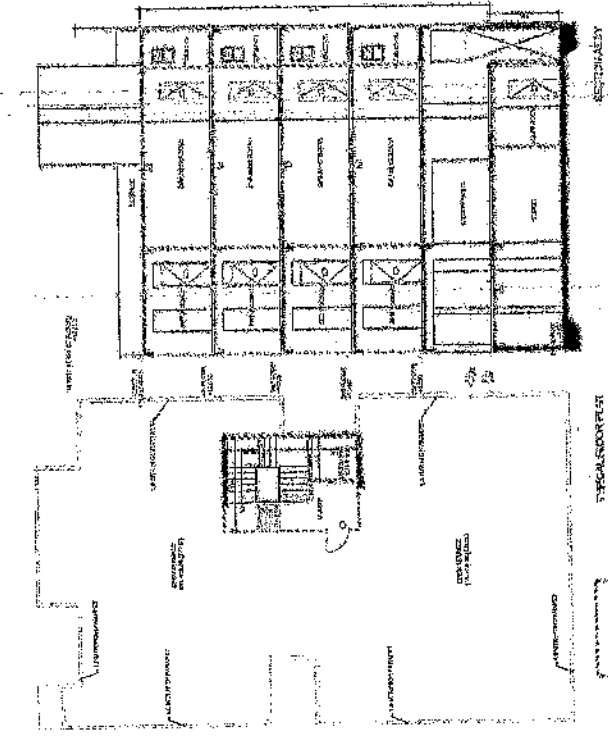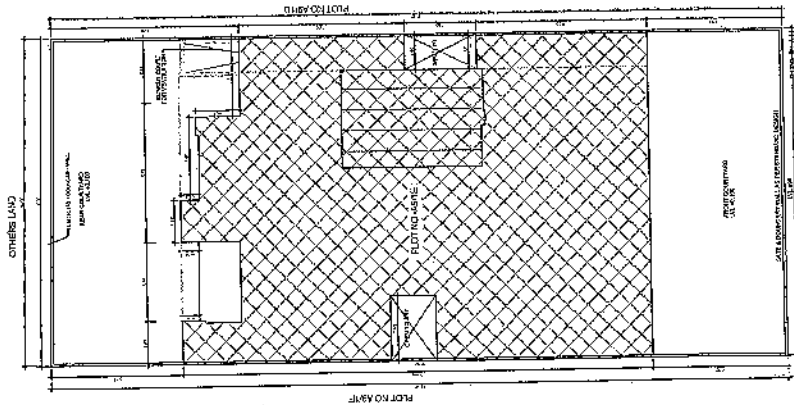

PLOT NO. 10
 PLOT NO. 11
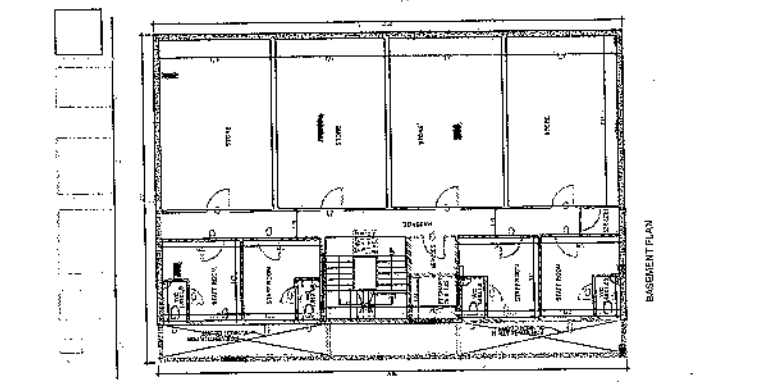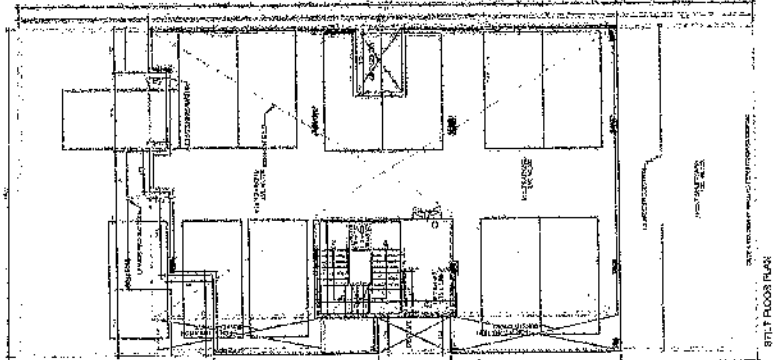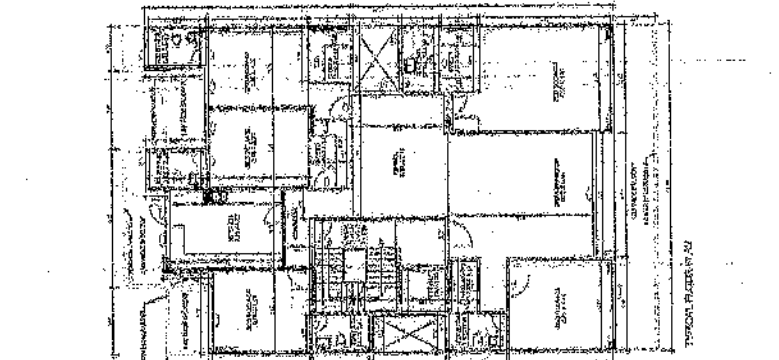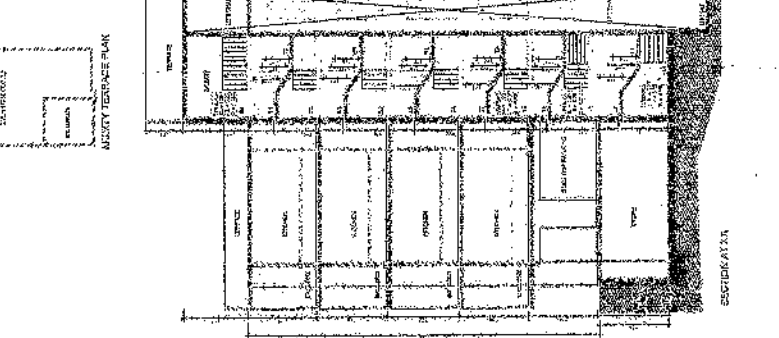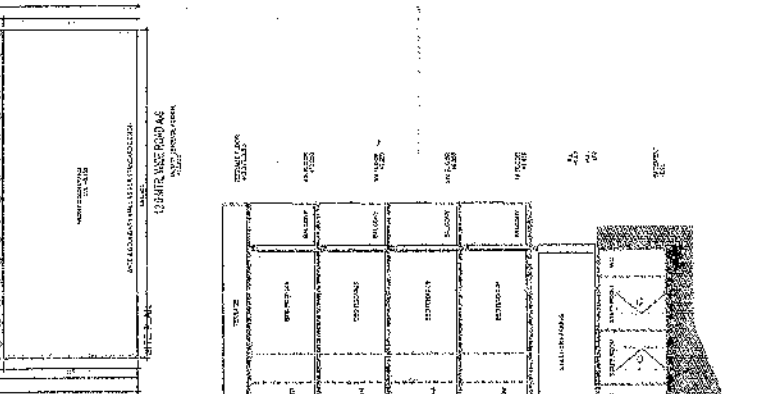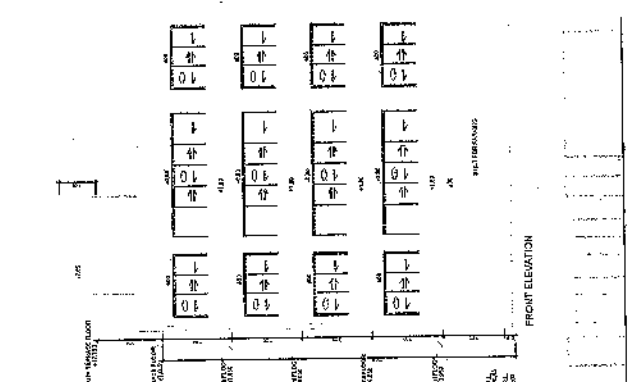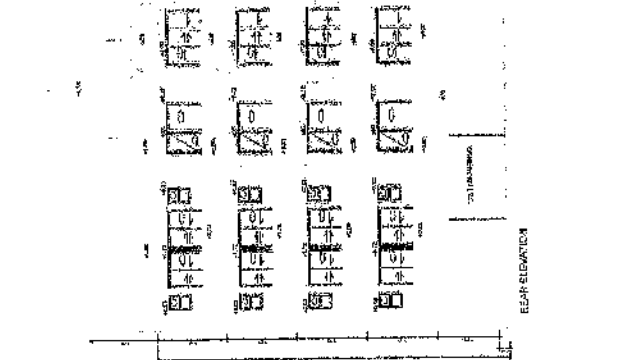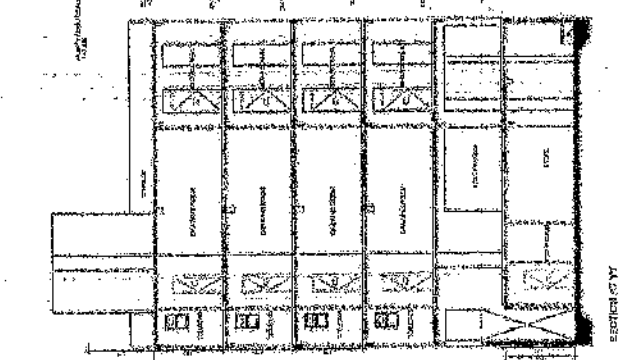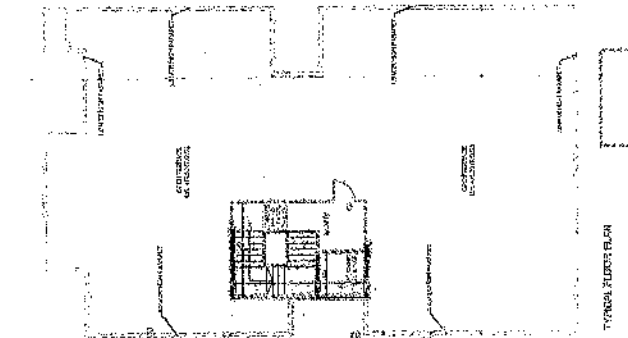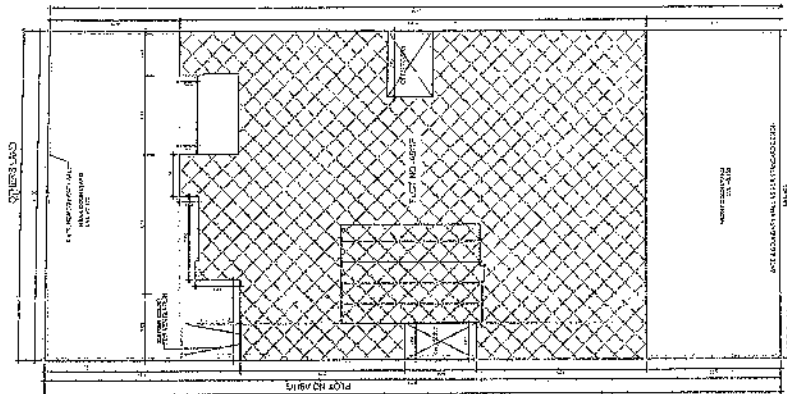

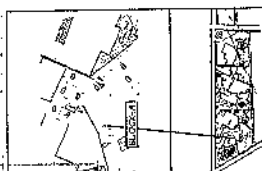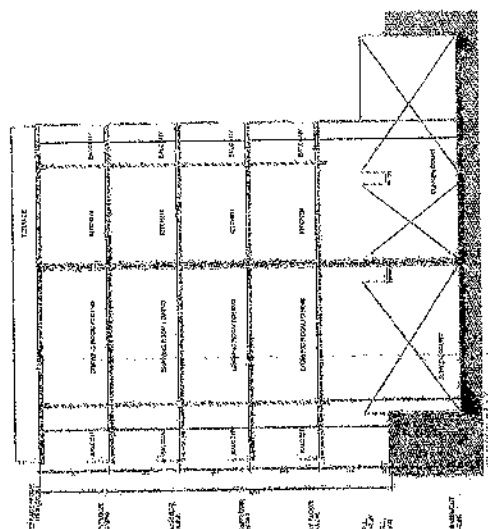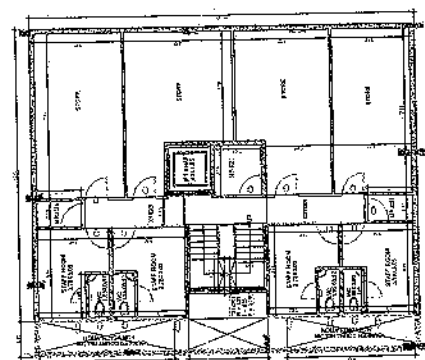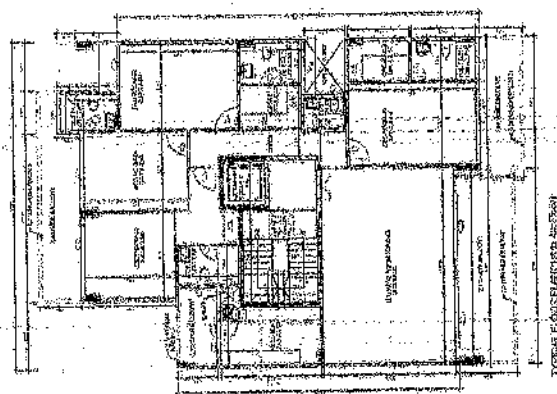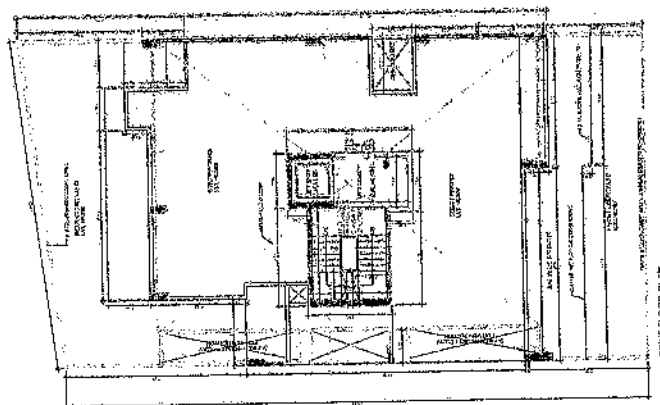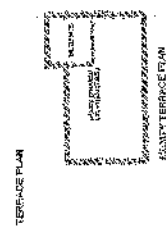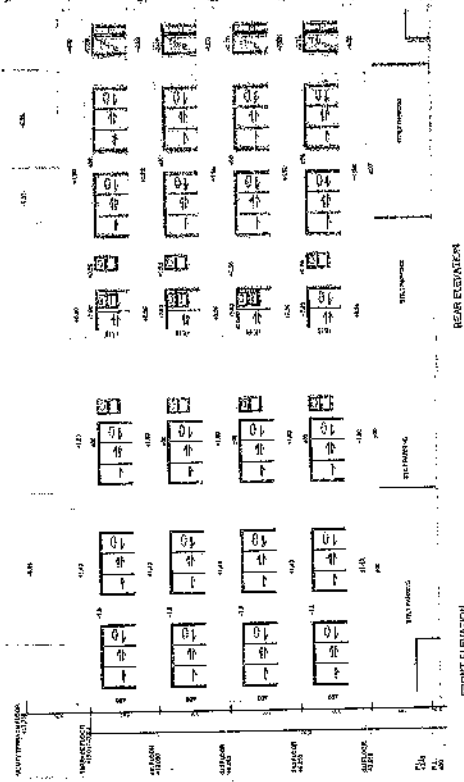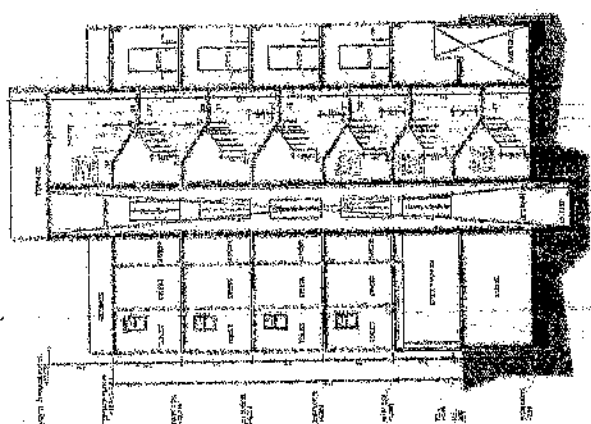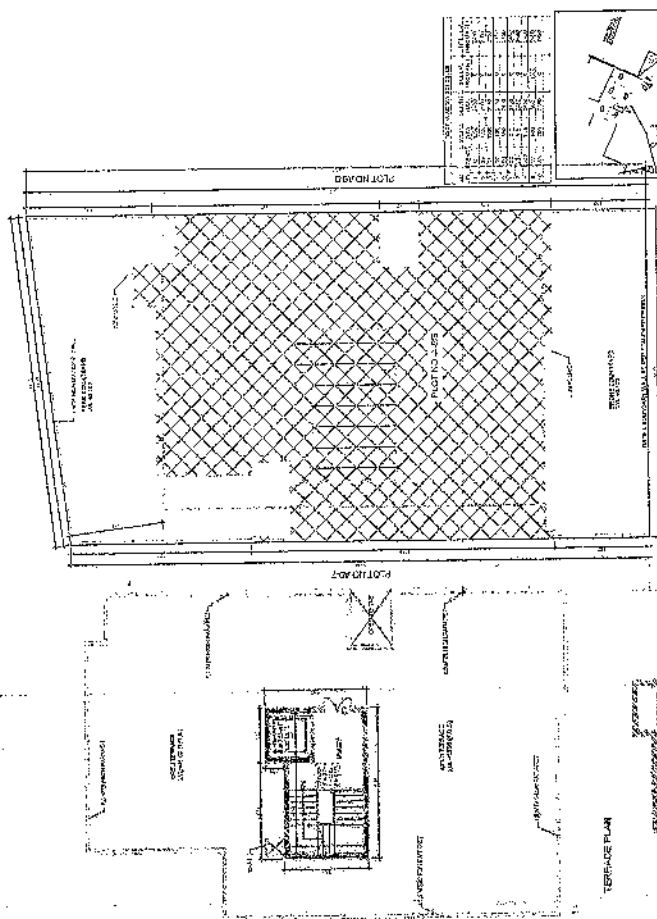

PLACING AND SETTING
AT 12 1/2 INCHES
GIVEN CITY, SECTOR 8 & 9
CIVIL ENGINEER

NEW CLF UTILITIES LTD.

2007-07-24
 Aycorp Asesores Pvt. Ltd.
 Plot No. 540-12, Sector-12, Gurgaon
 Haryana-122001


[illegible]0-9876543210

**Proposed Residential Building
Plan (Indepndent Floor), On Plot
No. A5/8, Garden City,
Sector 01 E-57,
Gurgaon, Haryana**


FLOOR PLANS, ELEVATION &
SECTION, SITE PLAN

Code	02-12-2021	01
Page	1/100	

PERCELA 184324

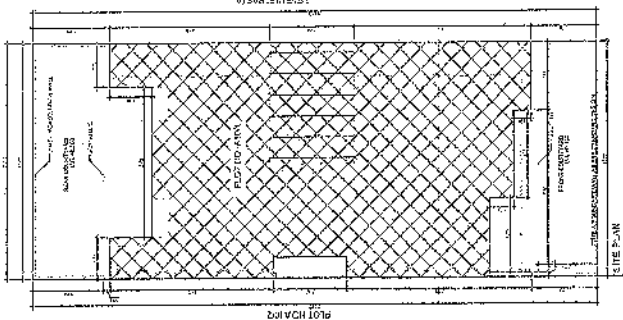


12 METROS DE ANCHO

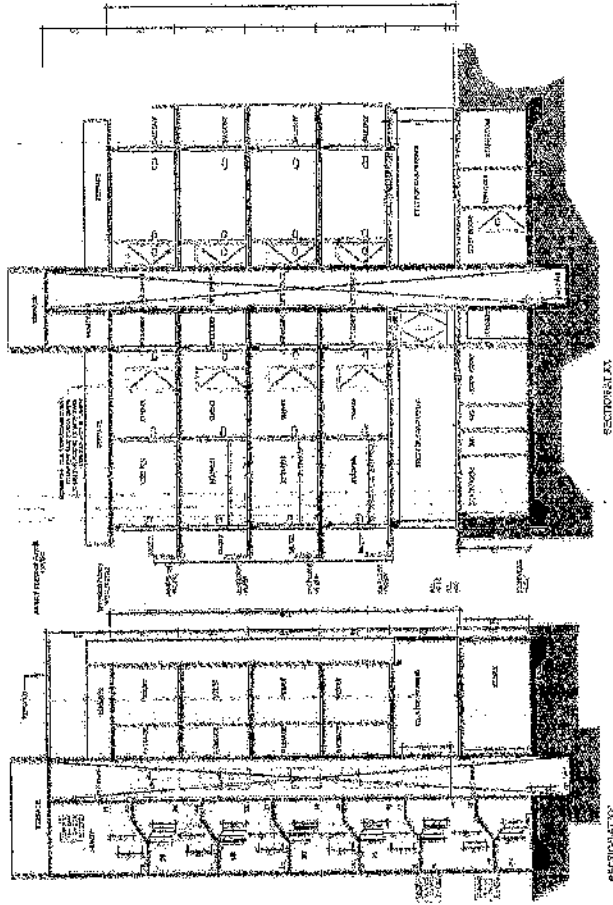

SECCION A-A

SECCION B-B

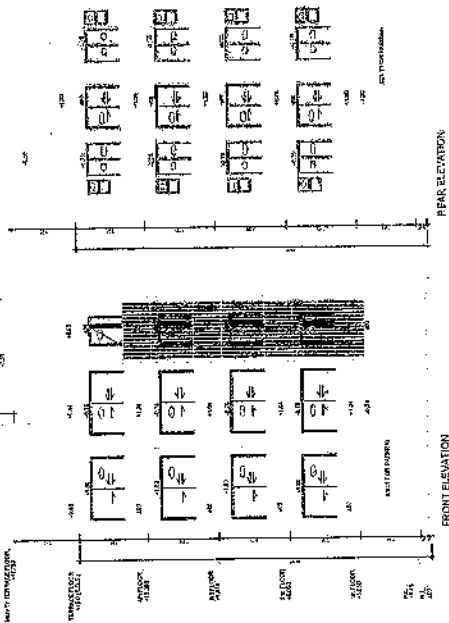


FRONT ELEVATION


REAR ELEVATION




EMPTY TERRACE PLAN

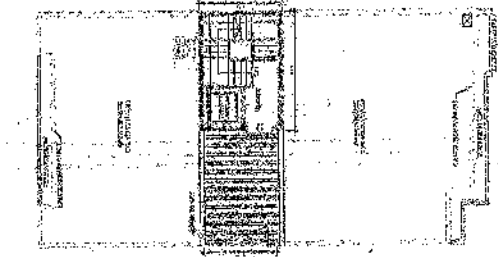


TERRACE PLAN

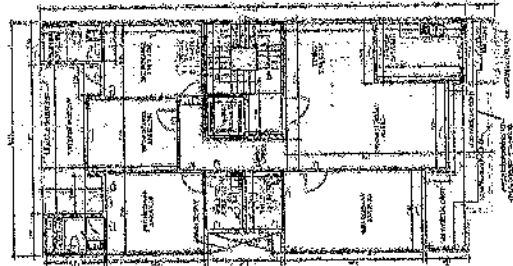

FLOOR PLAN

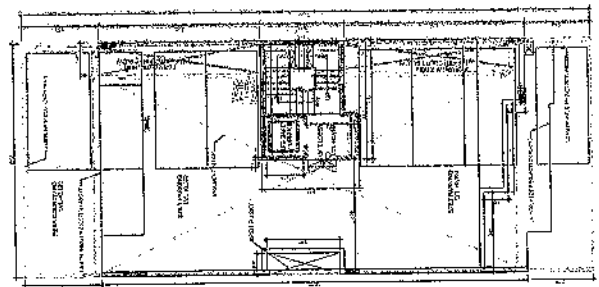


FLOOR PLAN

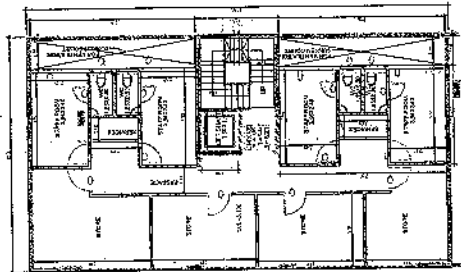

FLOOR PLAN

NO.	DESCRIPCION	CANTIDAD	UNIDAD	VALOR UNITARIO	VALOR TOTAL
1	...	...	...	...	...
2	...	...	...	...	...
 

PROYECTO DE CONSTRUCCION DE UN COMPLEJO DE VIVIENDAS EN LA ZONA DE LA AVENIDA 184324, CANTON DE GUAYAS, PROVINCIA DE GUAYAS, ECUADOR.

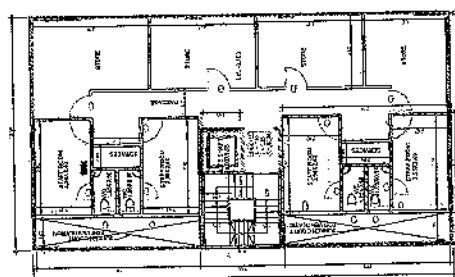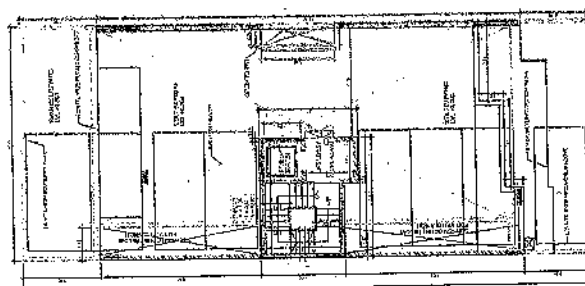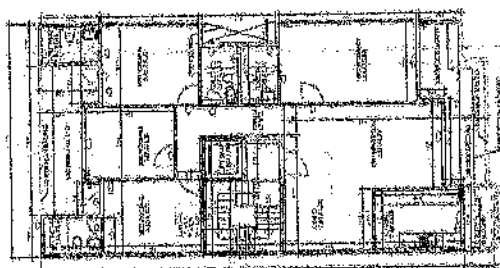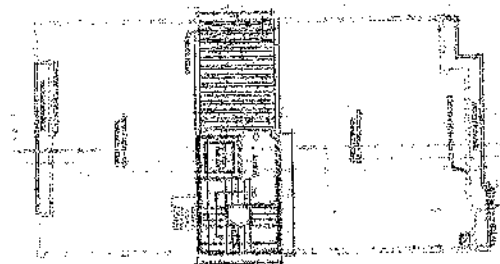 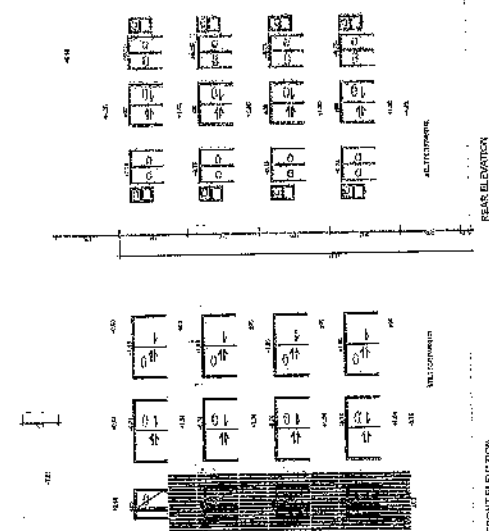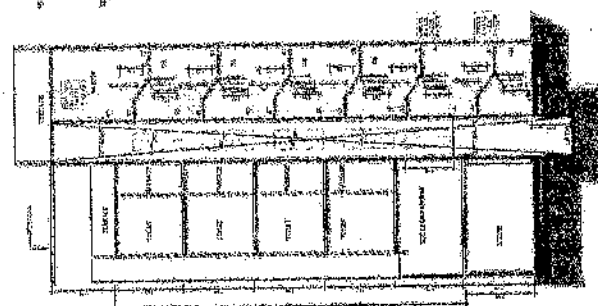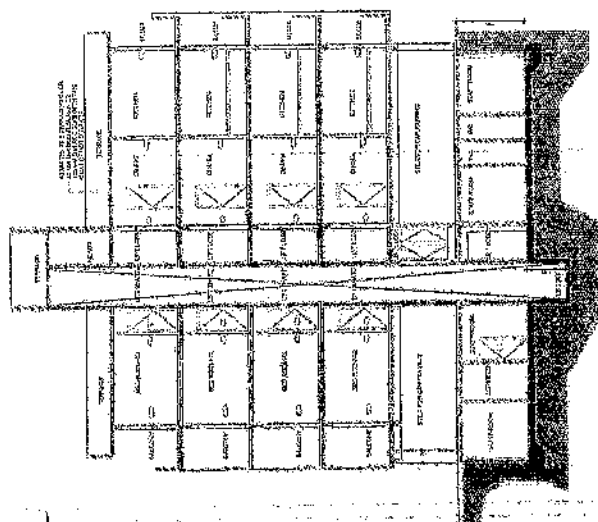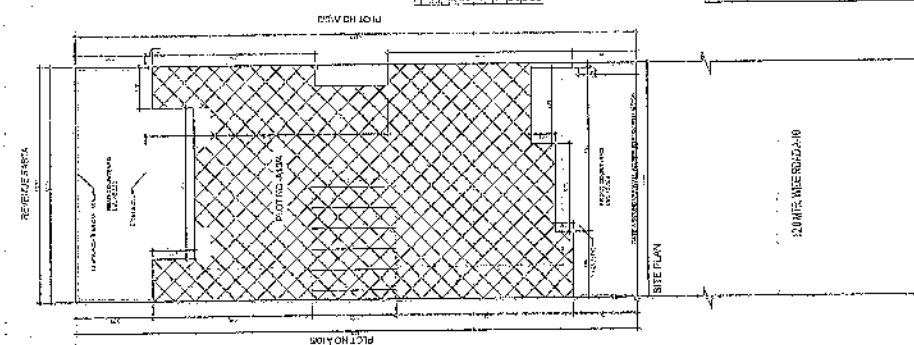[illegible]

PLANT HQ. 4125 (1014 W 24.12 N).
AT 12 ANTINDE STREET AVI.
GARDE VENT, SECTOR 2, S 62.
GURUGRAM JHARKHAND


INDEPENDENT UTILITIES LTD.
Aircop Associates Pvt. Ltd.

THE UNIVERSITY OF CHICAGO

**Proposed Residential Building
Plan (Redundant Floors), On Plot
No. 14, 15, 16, 845**

Sister St & 02.	
Graham Mary-va	
Quincy Ave.	Denny Rd.
FLOOR PLANS, ELEVATION & SECTION, SITE PLAN	

OBERLAND

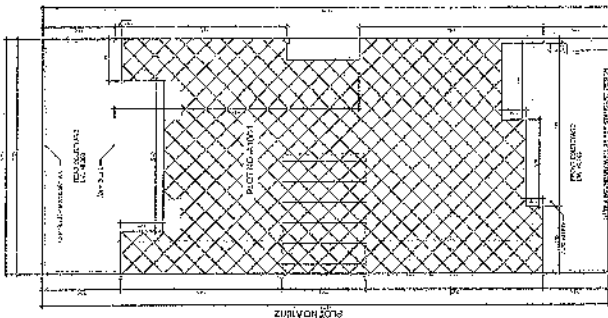


PLOT NO. 10

PLOT NO. 11



SITE PLAN

DESIGN WIDE ROAD

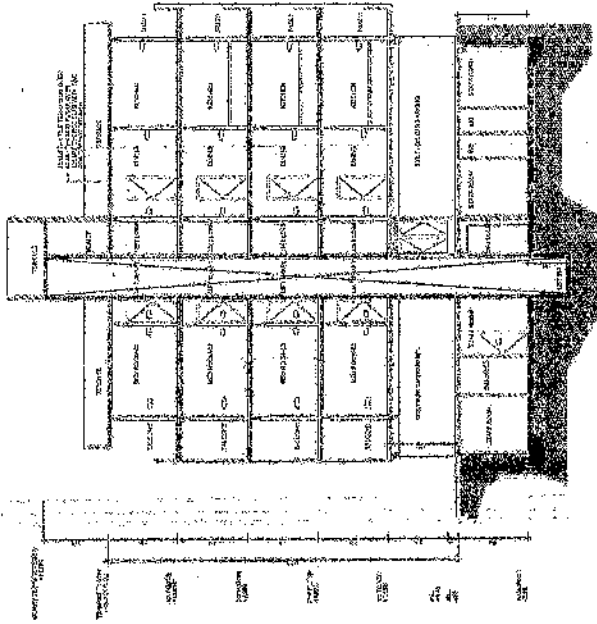


SECTION A-A


SECTION B-B

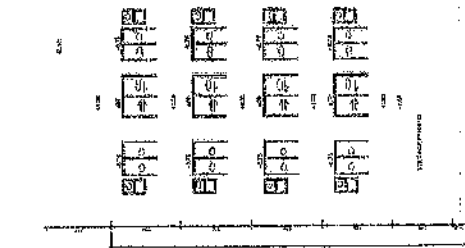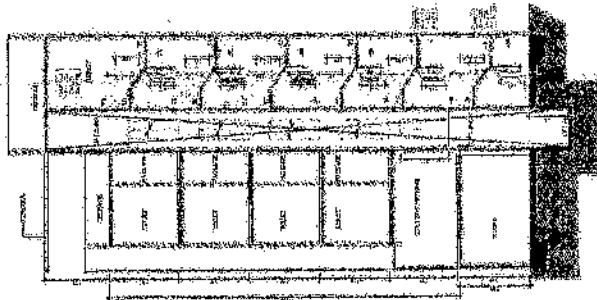




FRONT ELEVATION

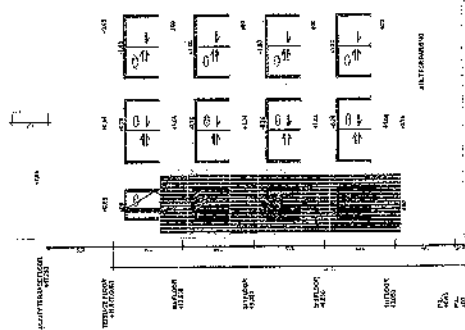


REAR ELEVATION

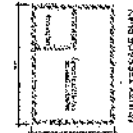


SMALL SITE PLAN

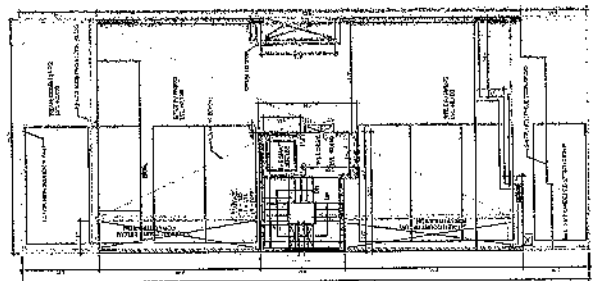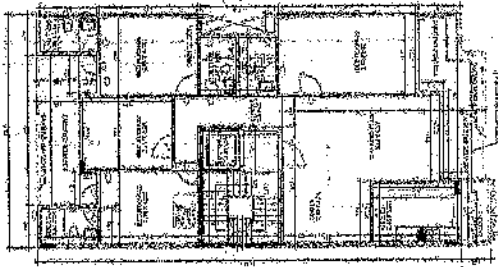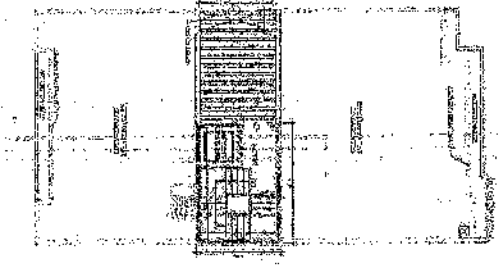

FIRST FLOOR PLAN

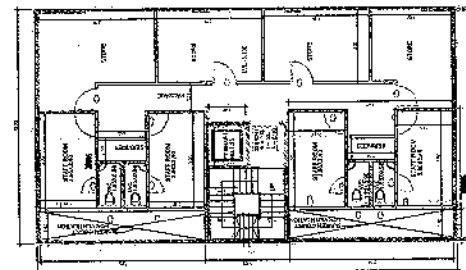

BASEMENT PLAN

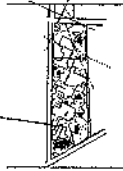

PLS. NO. 10 (10/20/20/20)
ALLOT WIDE STREET AND
DESIGN WIDE ROAD
CURB (10/20/20/20)

DATE: 10/20/20/20

BY: 10/20/20/20

FOR: 10/20/20/20

PROJECT: 10/20/20/20

CLIENT: 10/20/20/20

ARCHITECT: 10/20/20/20

ENGINEER: 10/20/20/20

PLANNING: 10/20/20/20

CONSTRUCTION: 10/20/20/20



REVISIONS: 10/20/20/20




DATE: 10/20/20/20

BY: 10/20/20/20


FOR: 10/20/20/20

PROJECT: 10/20/20/20

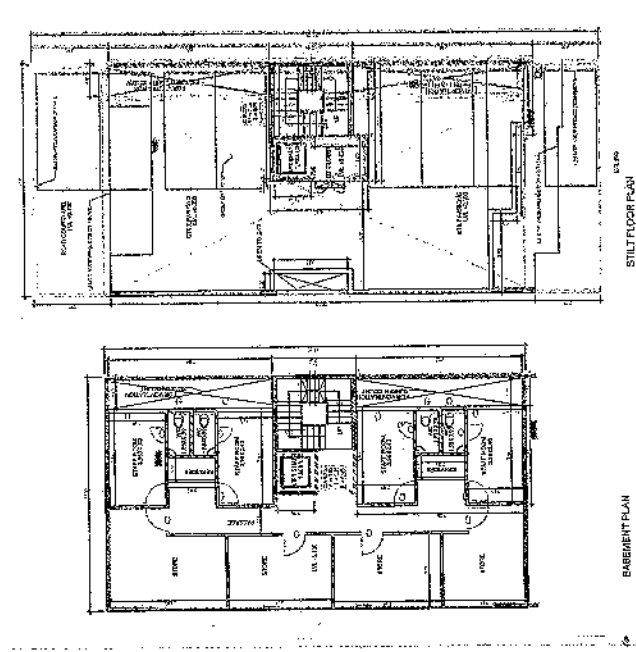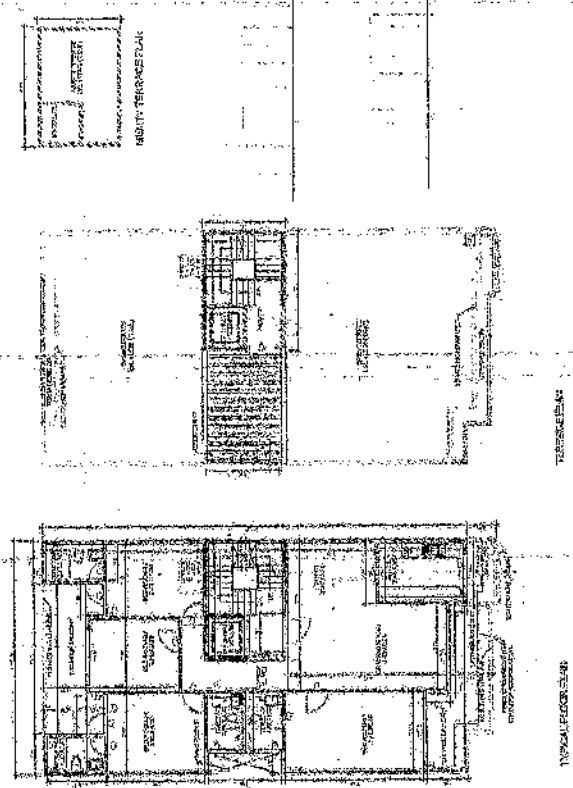
[illegible]

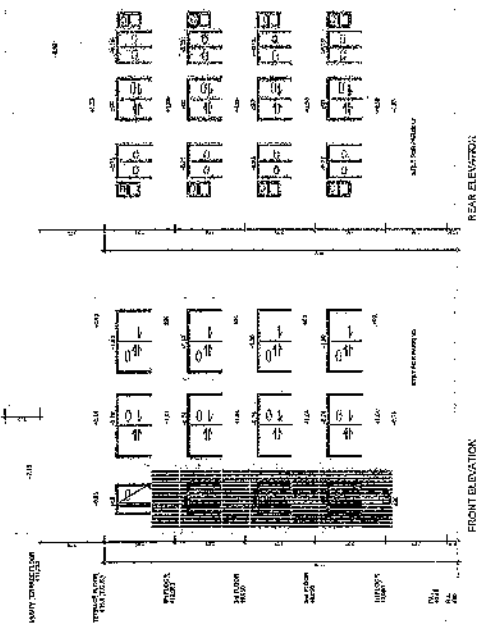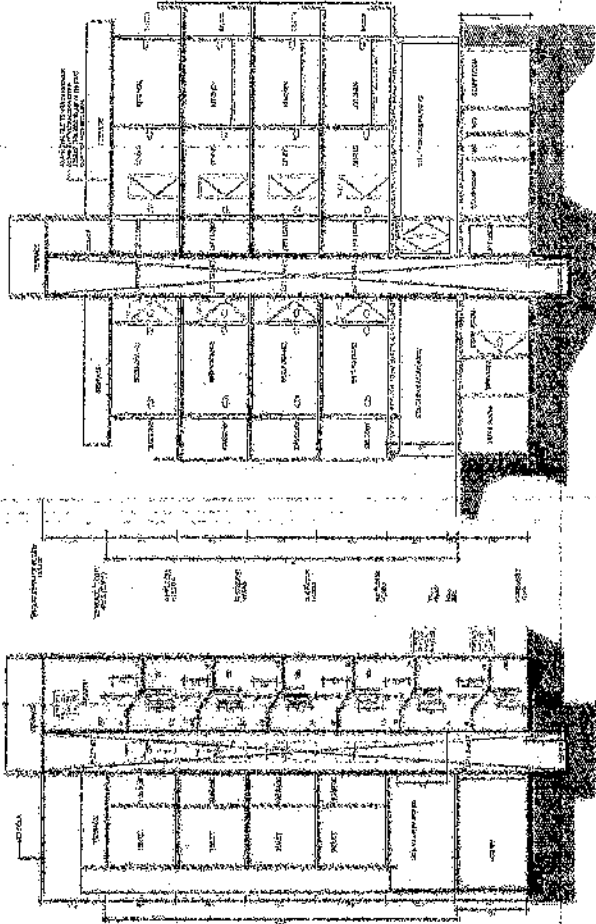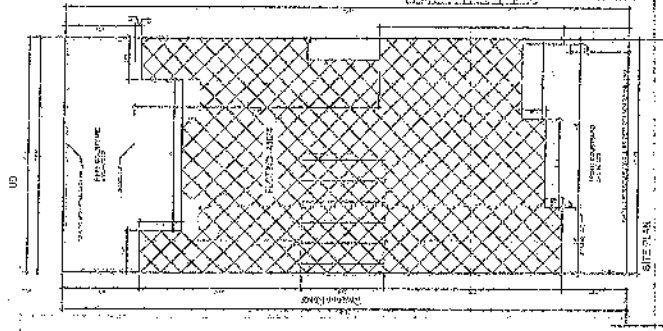


FRONT ELEVATION

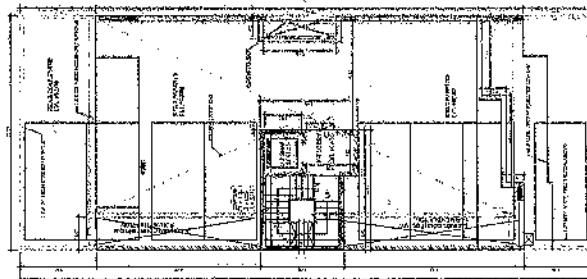


STILT FLOOR PLAN

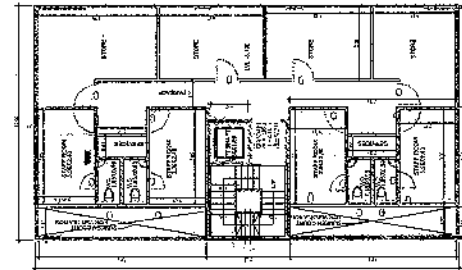


BASEMENT PLAN

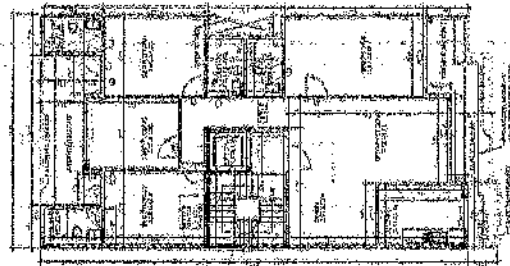

TYPICAL FLOOR PLAN

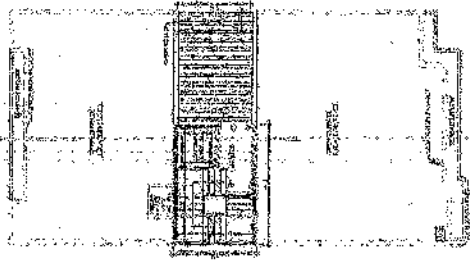


ELEVATION

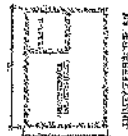

WINDOW DETAIL

SECTION B-B

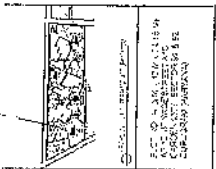

DOOR DETAIL

STAIR DETAIL

ROOF DETAIL

WALL DETAIL

FLOOR DETAIL

CEILING DETAIL

CHIMNEY DETAIL

SMOKESTACK DETAIL

WIND BREAKER DETAIL

SCREEN DETAIL

SCREEN DETAIL

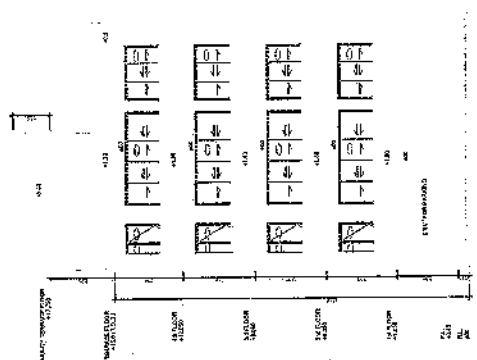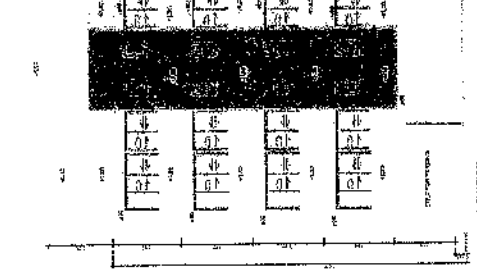
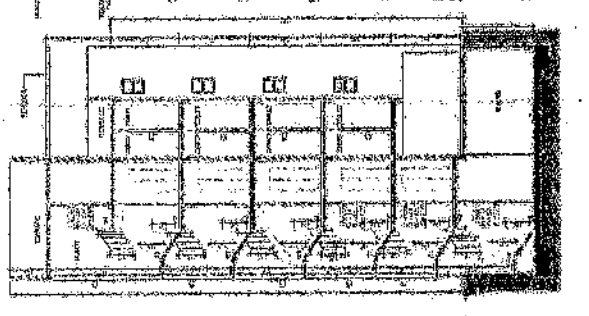
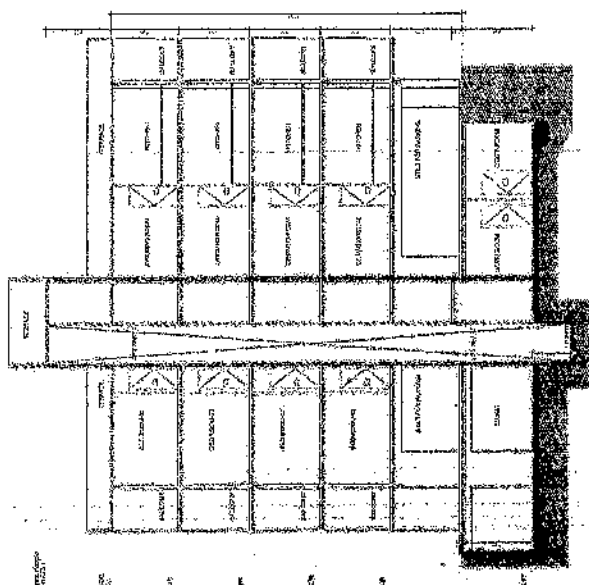
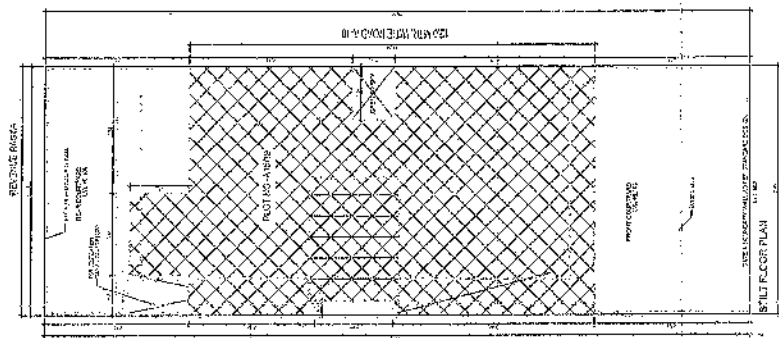


SECTION A-A

SECTION B-B

FRONT ELEVATION

REAR ELEVATION

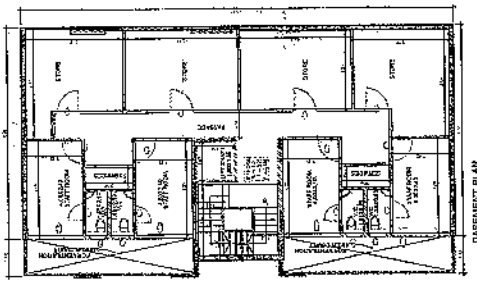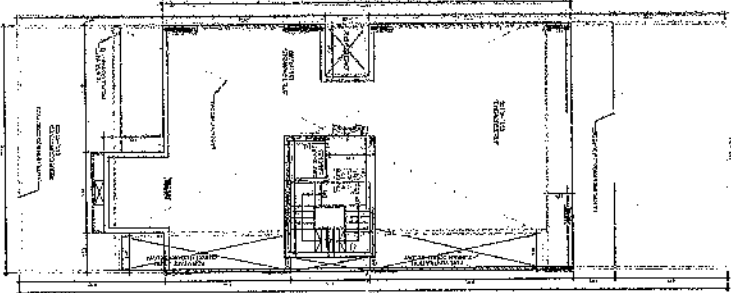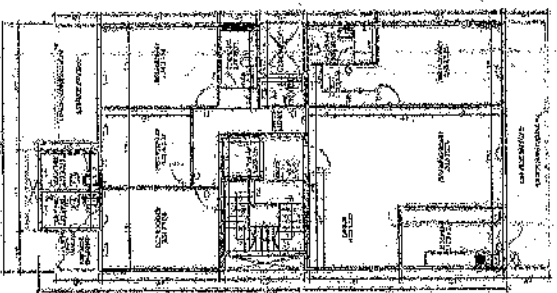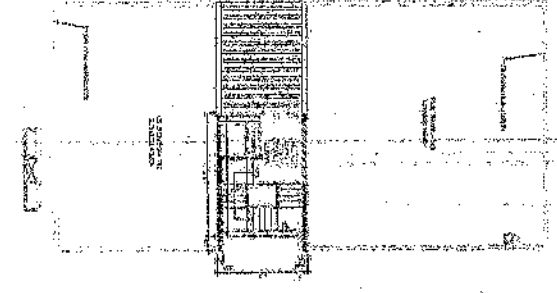

13th FLOOR PLAN

13th FLOOR PLAN


13th FLOOR PLAN

BASEMENT PLAN

PROJECT INFORMATION	
PROJECT NO.	13-11-001
PROJECT NAME	13th FLOOR PLAN
PROJECT LOCATION	13th FLOOR PLAN
PROJECT DATE	13-11-001
PROJECT STATUS	13-11-001
PROJECT OWNER	13-11-001
PROJECT ARCHITECT	13-11-001
PROJECT ENGINEER	13-11-001
PROJECT CONTRACTOR	13-11-001
PROJECT SUBMITTER	13-11-001
PROJECT REVIEWER	13-11-001
PROJECT APPROVER	13-11-001
PROJECT SIGNATURE	13-11-001
PROJECT DATE	13-11-001


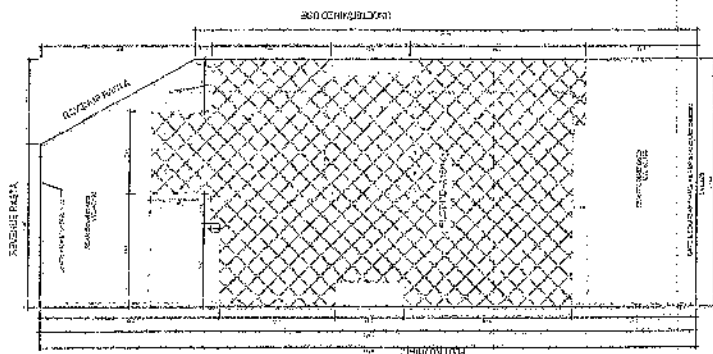


TEL: 011 2345 6789


SITE PLAN

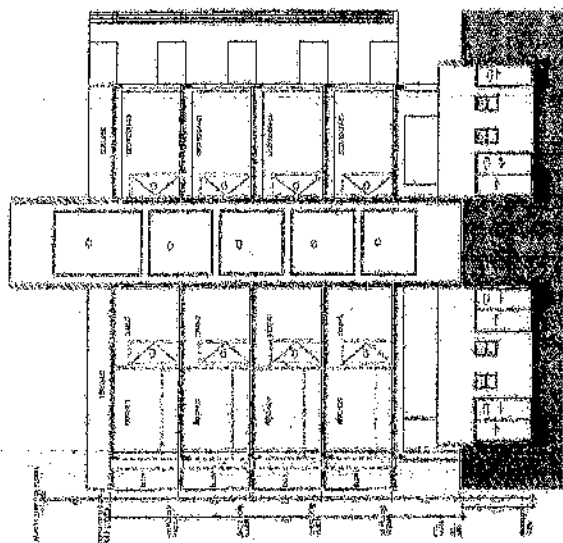


SECTION 772

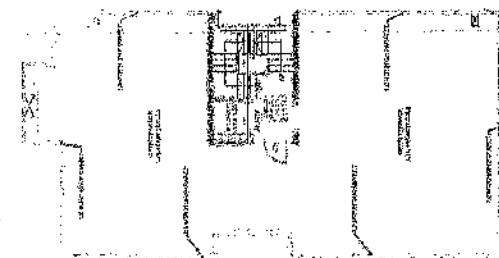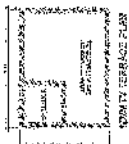


TOP VIEW PLAN

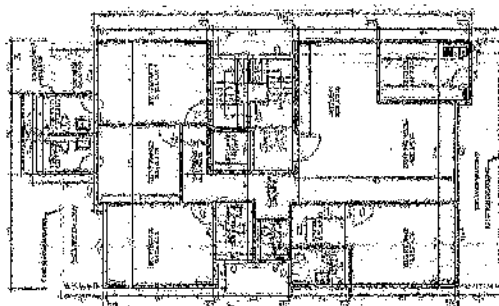


TOP VIEW PLAN

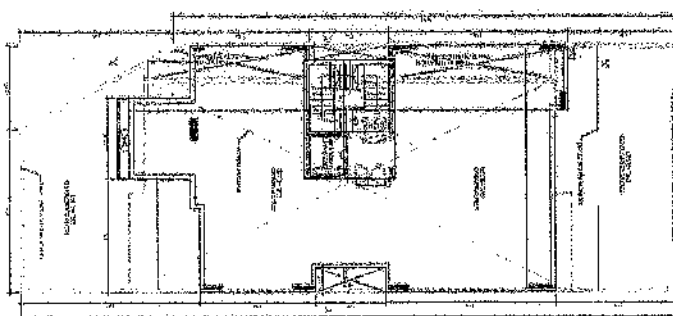

TOP VIEW PLAN

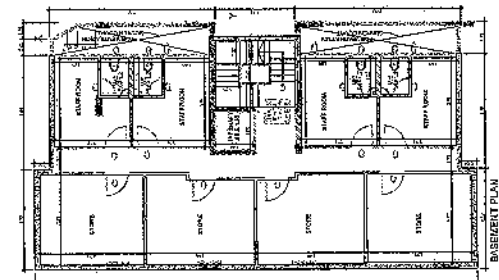

BASMENT PLAN

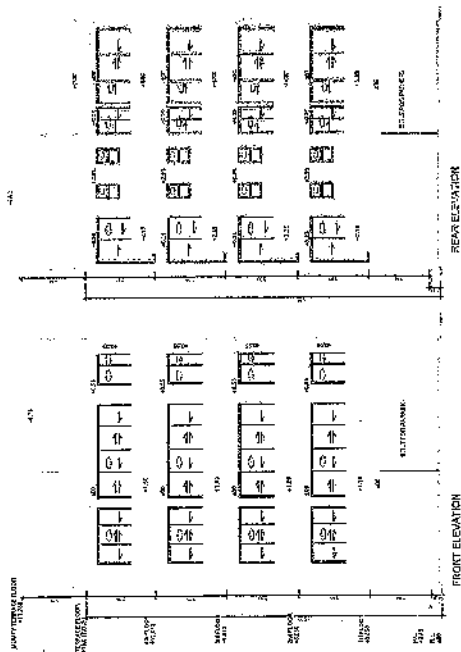



FRONT ELEVATION


REAR ELEVATION

NO. 1	DATE: 20/11/2020	SCALE: 1:100
NO. 2	DATE: 20/11/2020	SCALE: 1:100
FLOOR PLAN, ELEVATION & SECTION, SITE PLAN

01

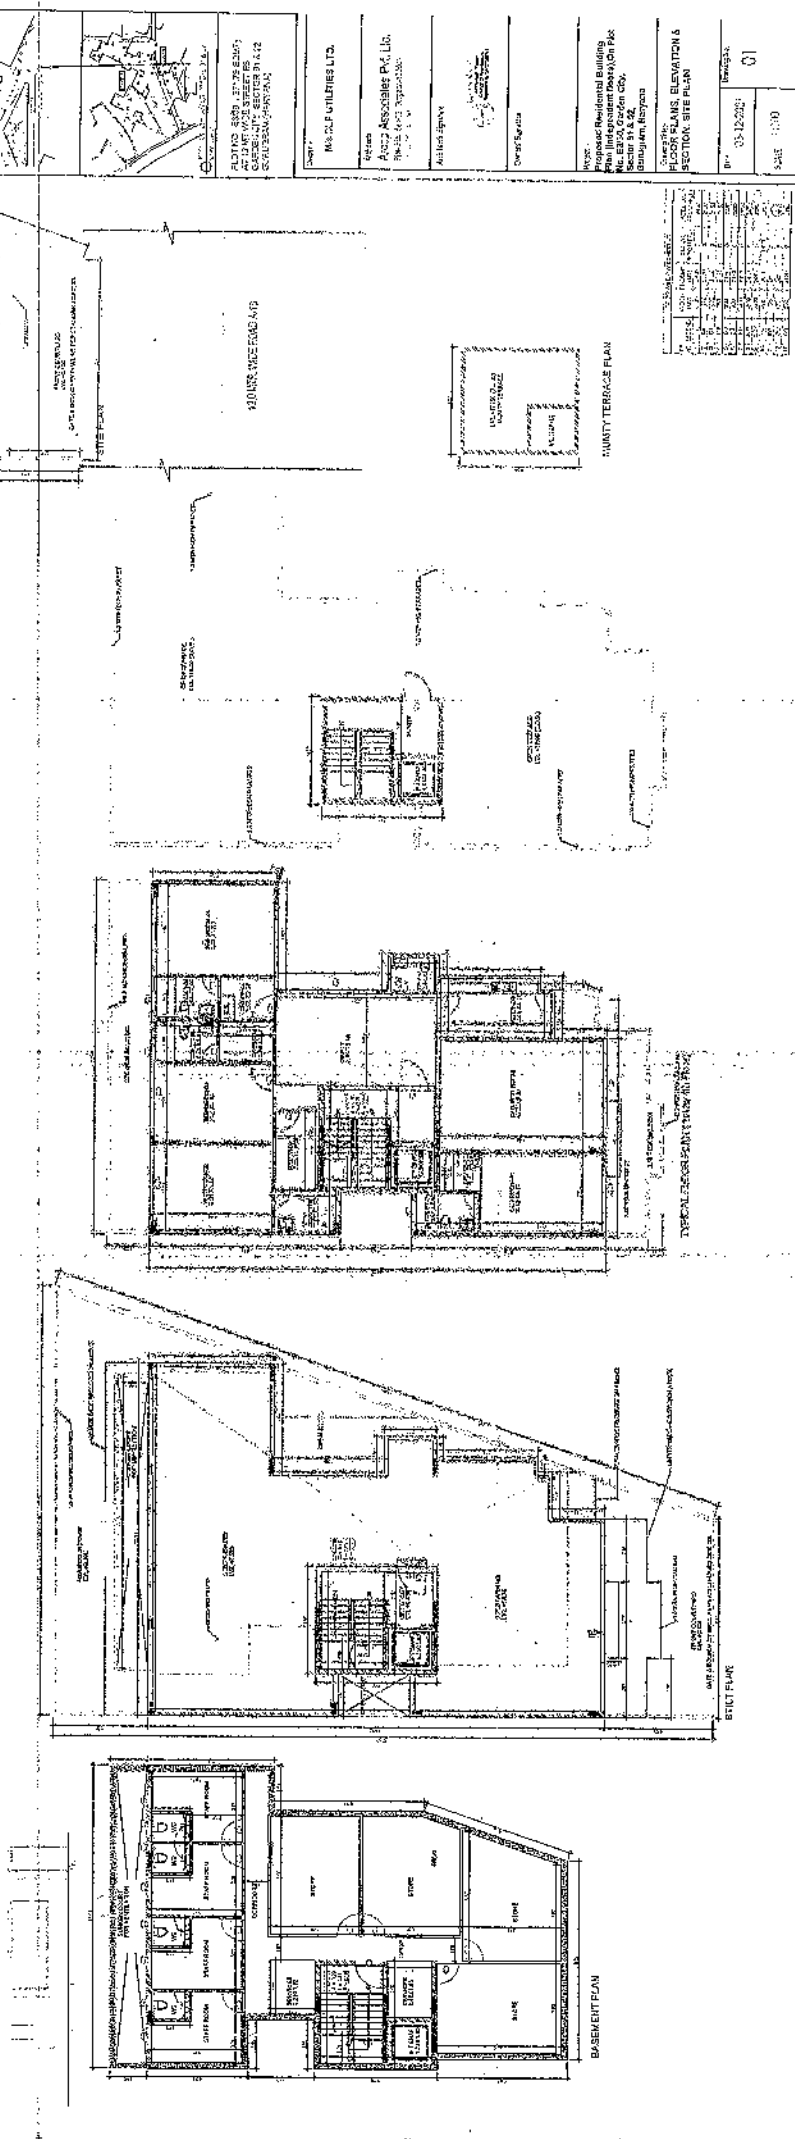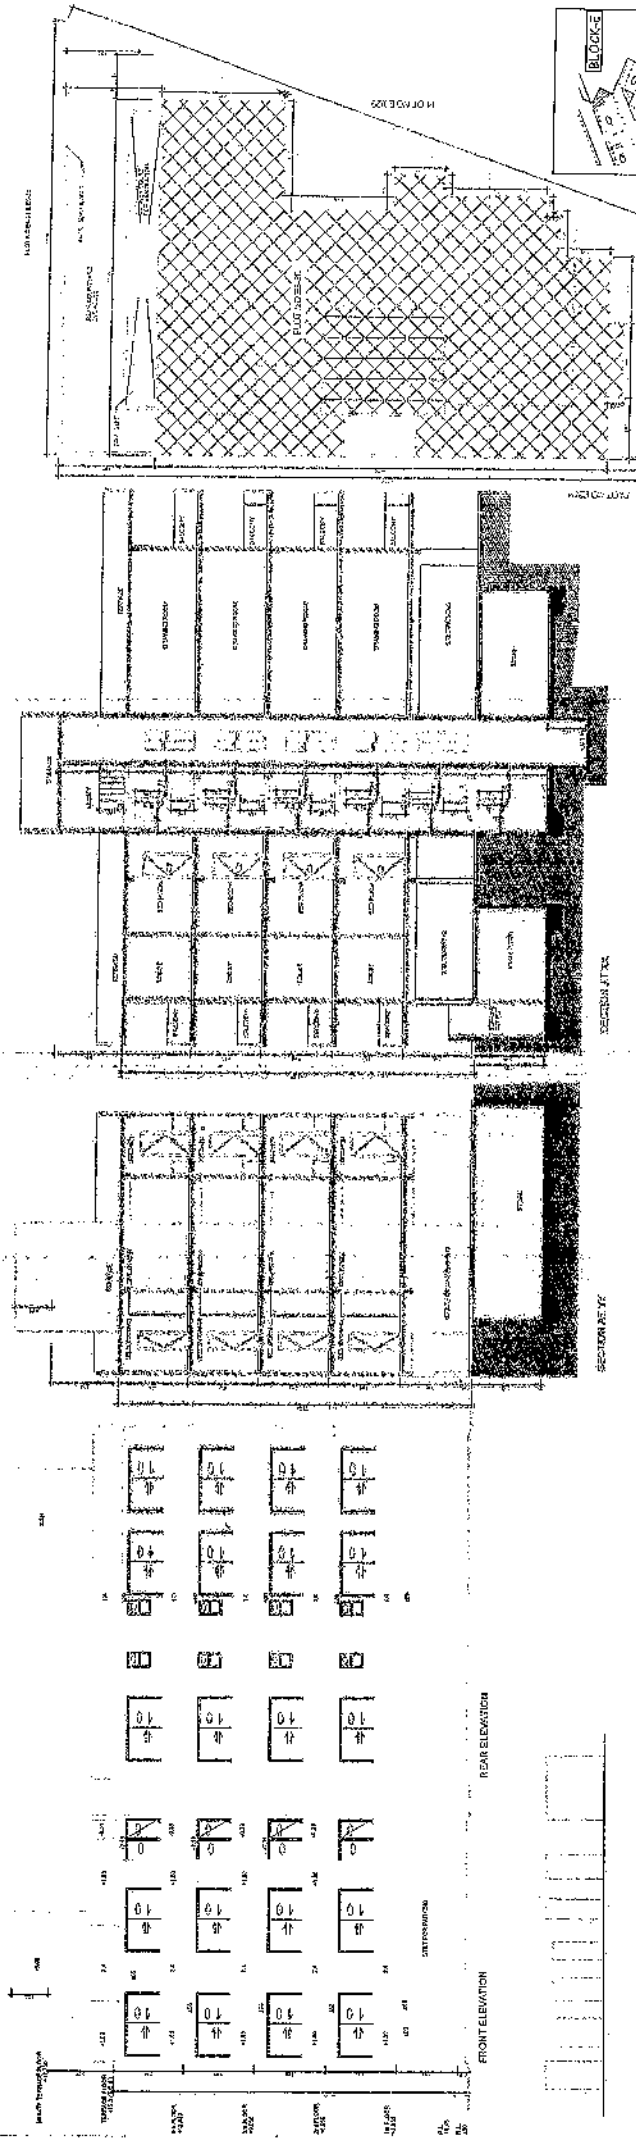

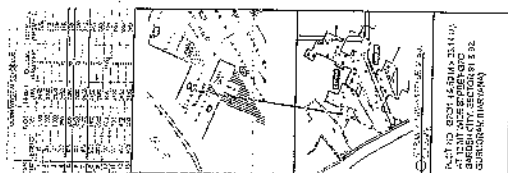

Owner:	MO. CLF UTILITIES LTD.
Architect:	ARCAD ASSOCIATES P.C. LLC 76-06 140th Street, LYNN BRONX, NY 10451
Address:	Adams Park  City of New York Department of City Planning 115 West 4th Street New York, NY 10014 Tel: 212-312-3200 Fax: 212-312-3201 Email: info@cityplanning.org
Owner's Representative:	James P. Glick Project: Presidential Building Plans: Miscellaneous Title: Miscellaneous Project: Miscellaneous Location: Miscellaneous Date: 11/18/04 City: New York, NY State: New York
Project Name:	FLOOR PLANS, ELEVATION & SECTION, SITE PLAN
City:	NEW YORK
State:	NEW YORK
County:	NEW YORK
Block:	01
Lot:	01

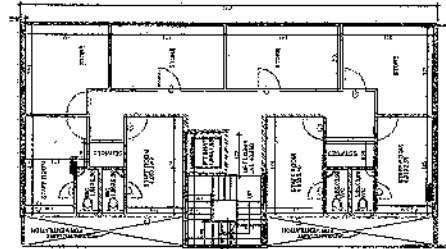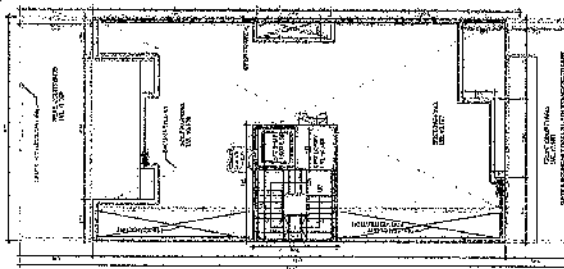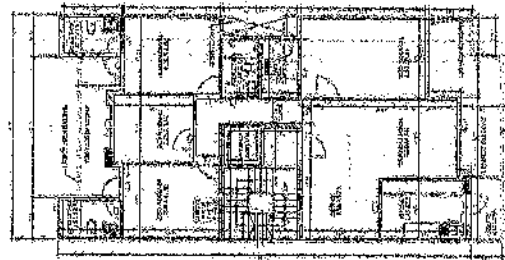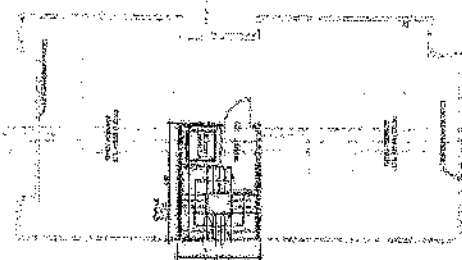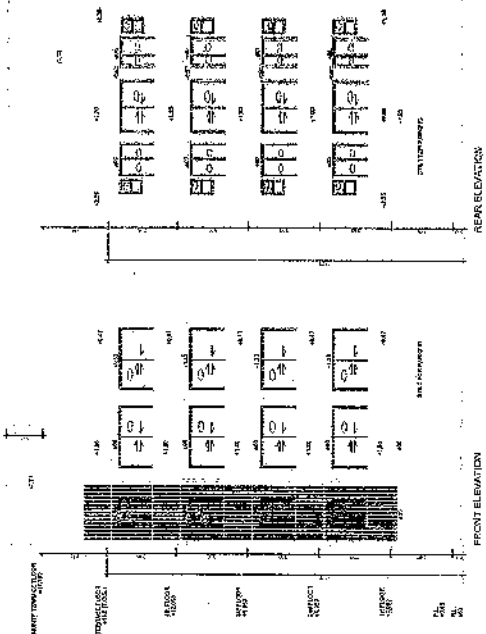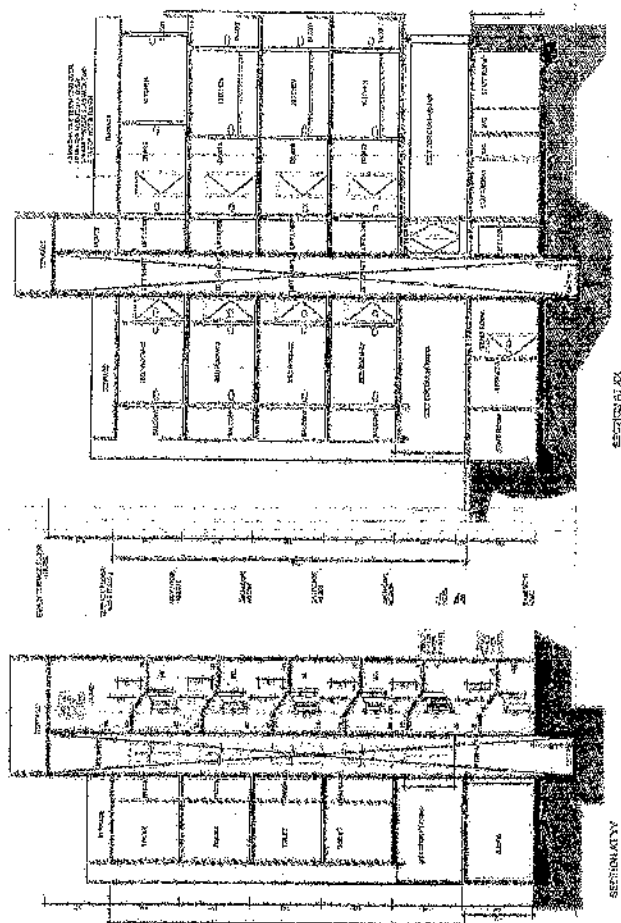

WORLD JOURNAL OF

TOTAL

TERMINAL









QUALITY REFERENCE PLAN

2000








ACKNOWLEDGMENTS

REAR ELEVATION

FRONT ELEVATION

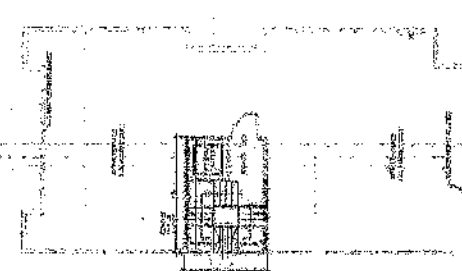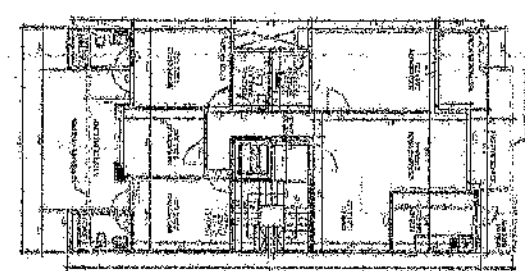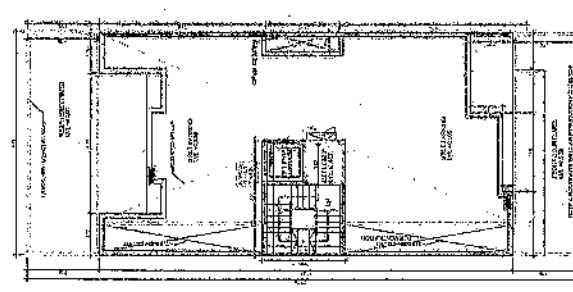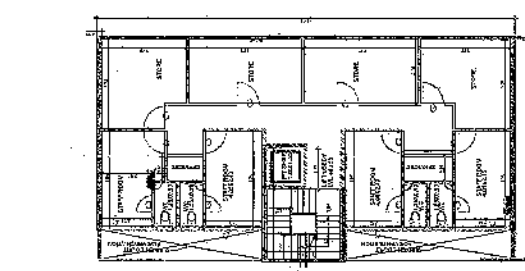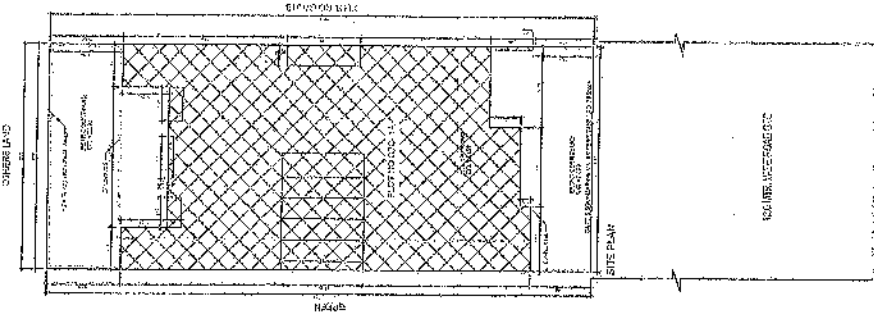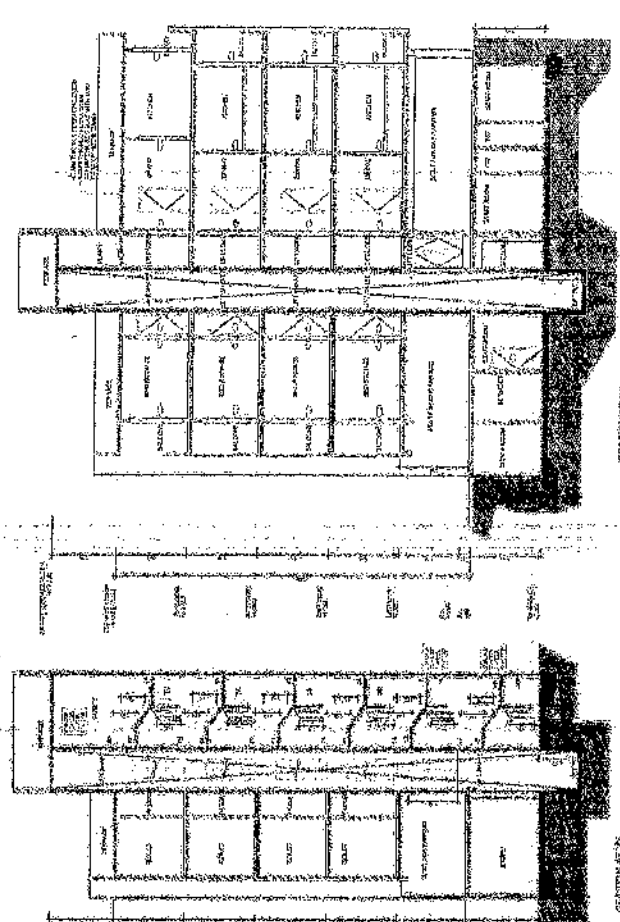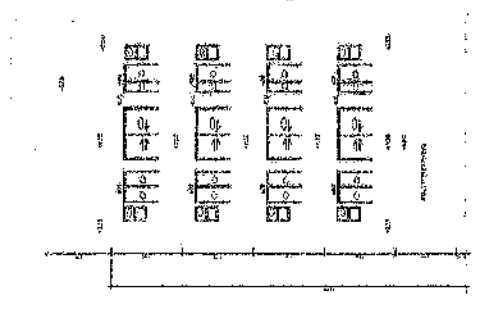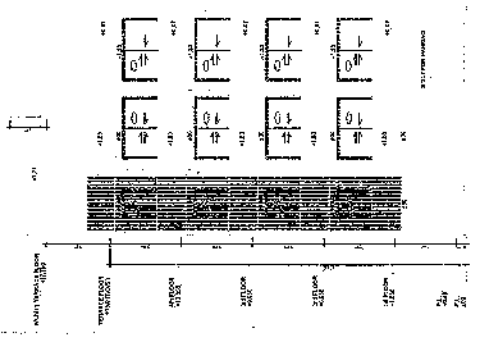

NO. 1 UTILITIES LTD. Address: 10000 Highway 101, Unit 101, Richmond, B.C. V6V 1K1 Project: 10000 Highway 101, Unit 101, Richmond, B.C. V6V 1K1 Drawn: 10/1/2011 Scale: 1/4" = 1'-0"		Project: 10000 Highway 101, Unit 101, Richmond, B.C. V6V 1K1 Drawn: 10/1/2011 Scale: 1/4" = 1'-0"
NO. 2 UTILITIES LTD. Address: 10000 Highway 101, Unit 101, Richmond, B.C. V6V 1K1 Project: 10000 Highway 101, Unit 101, Richmond, B.C. V6V 1K1 Drawn: 10/1/2011 Scale: 1/4" = 1'-0"		Project: 10000 Highway 101, Unit 101, Richmond, B.C. V6V 1K1 Drawn: 10/1/2011 Scale: 1/4" = 1'-0"
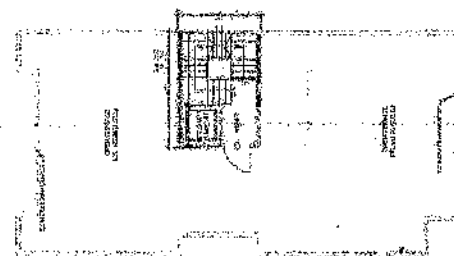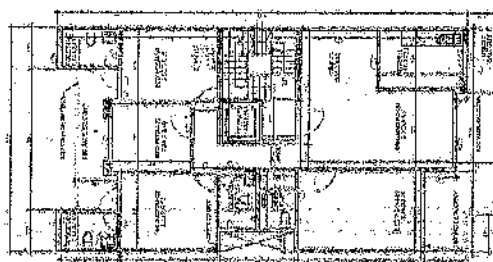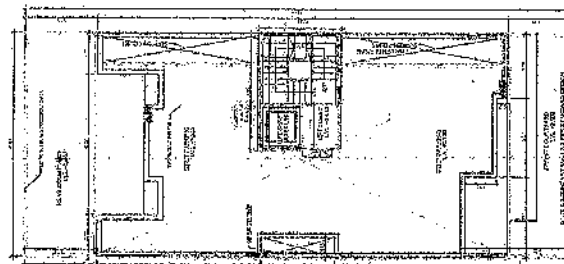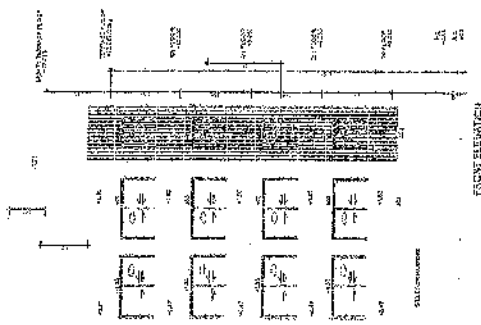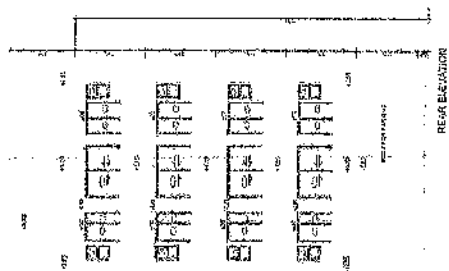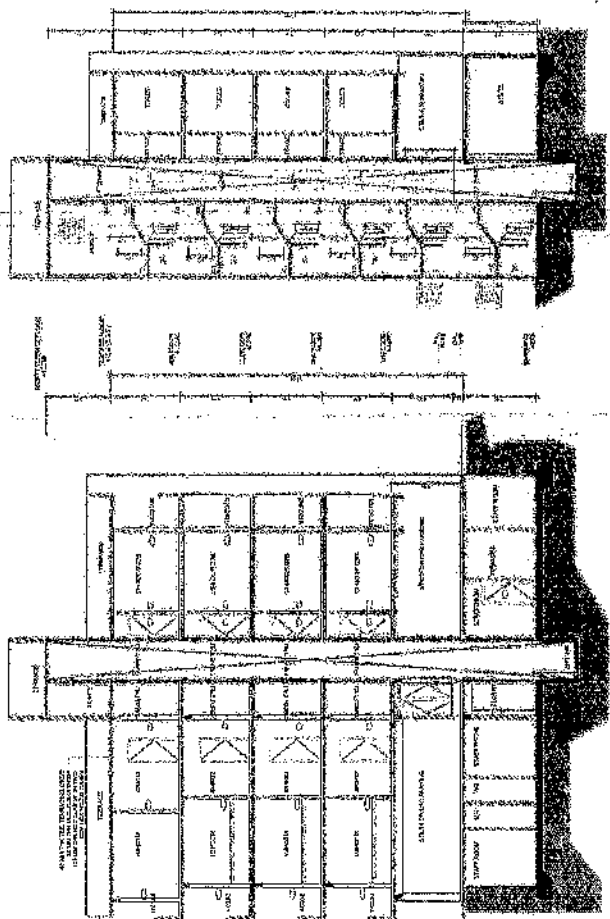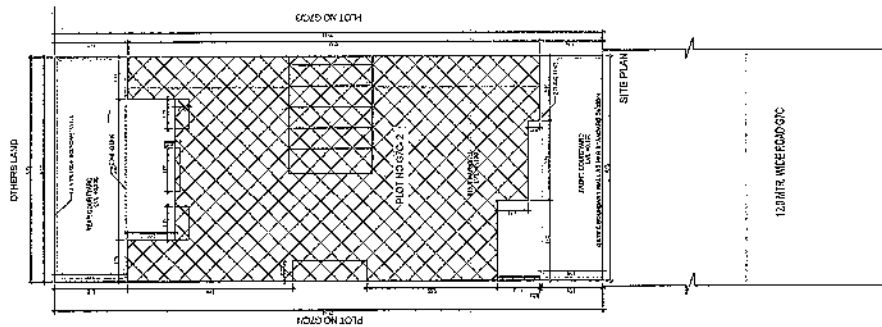

PROJECT	12MTR. WIDE ROAD
CLIENT	MR. S. S. SINGH
DESIGNER	MR. S. S. SINGH
DATE	20/10/2020
SCALE	1"=10'
PROJECT	12MTR. WIDE ROAD
CLIENT	MR. S. S. SINGH
DESIGNER	MR. S. S. SINGH
DATE	20/10/2020
SCALE	1"=10'
PROJECT	12MTR. WIDE ROAD
CLIENT	MR. S. S. SINGH
DESIGNER	MR. S. S. SINGH
DATE	20/10/2020
SCALE	1"=10'











BASMENT PLAN

FIRST FLOOR PLAN

SECOND FLOOR PLAN


THIRD FLOOR PLAN

12MTR. WIDE ROAD

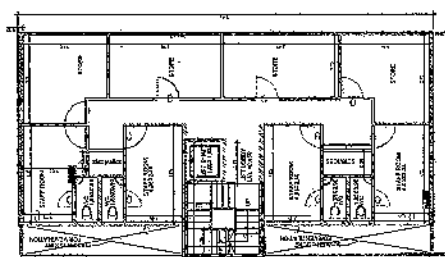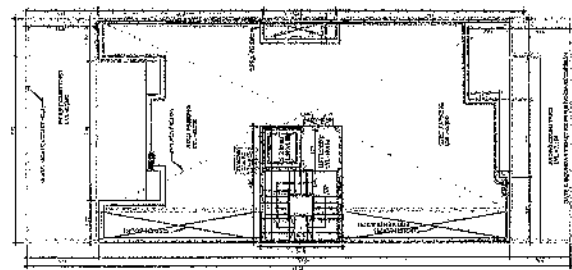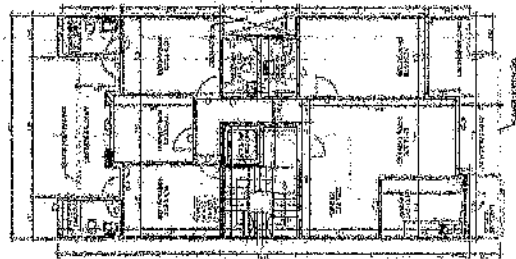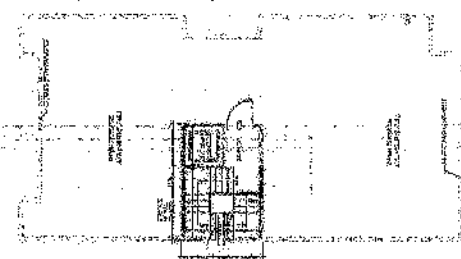 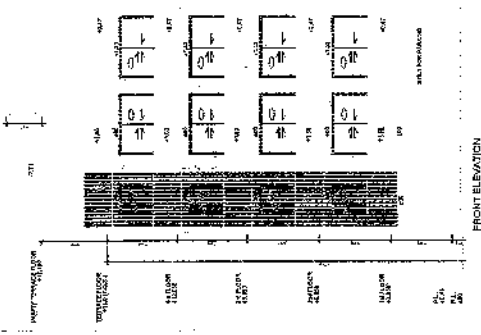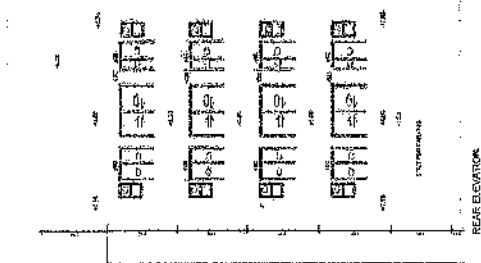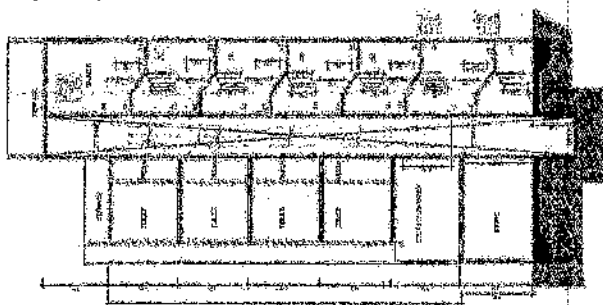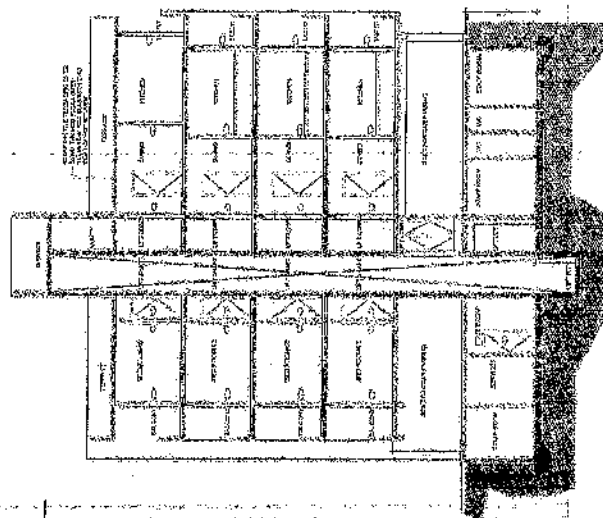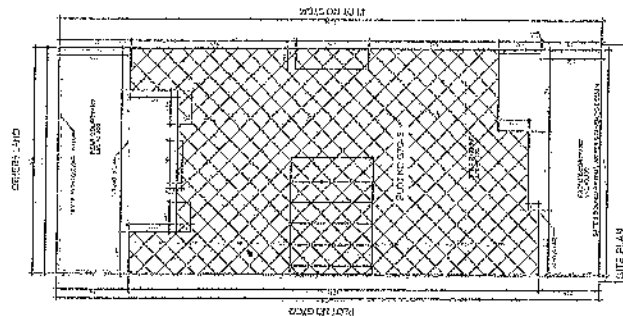


REF. # MSOLF UTILITIES, LTD.	Project Arrop Agropolis Pk. Ltd. Arrop, Guyana	Contract MSOLF UTILITIES, LTD.	Owner/Engineer Prospect Restaurant Building Arrop Agropolis Development Plot Arrop, Guyana Section 918.24 Geotechnical Services	Design Prospect Restaurant Building Arrop Agropolis Development Plot Arrop, Guyana Section 918.24 Geotechnical Services	Drawings SECTION, SITE PLAN	Scale 1" = 20'	Project No. 01	Sheet No. 1120
--	---	--	---	---	---	------------------------------	------------------------------	------------------------------

COURTESY LAND

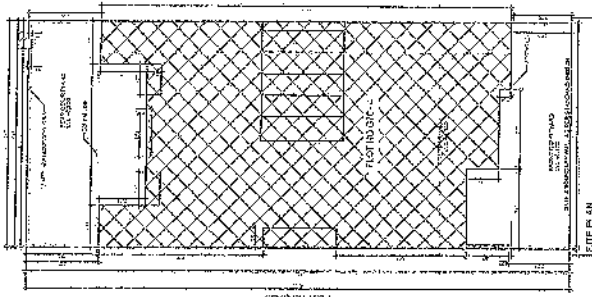


SITE PLAN


12500 WINE ROAD SW

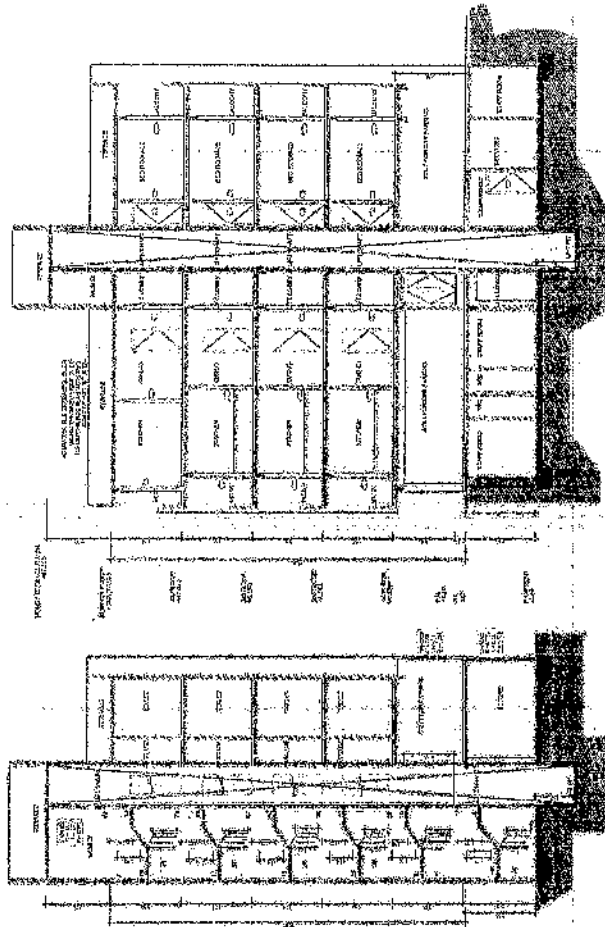


SECTION AT 1ST

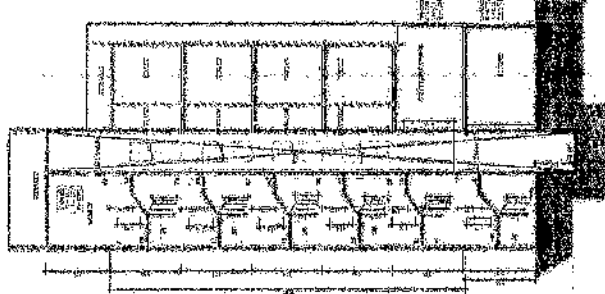

SECTION AT 2ND

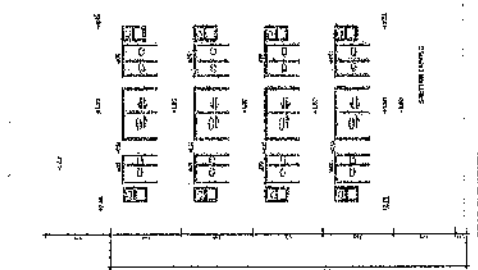


FRONT ELEVATION

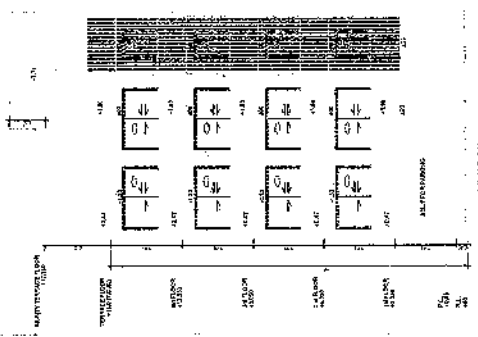


REAR ELEVATION




ADJUTANT GENERAL'S PLAN

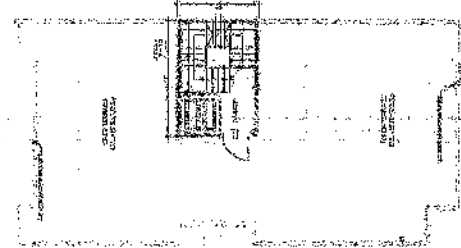


TYPICAL FLOOR PLAN

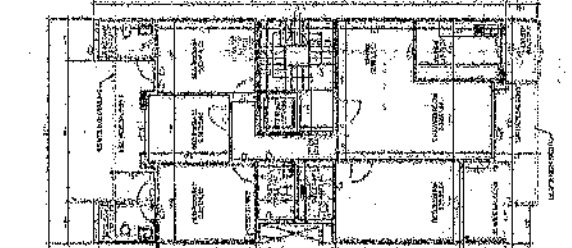

TYPICAL FLOOR PLAN

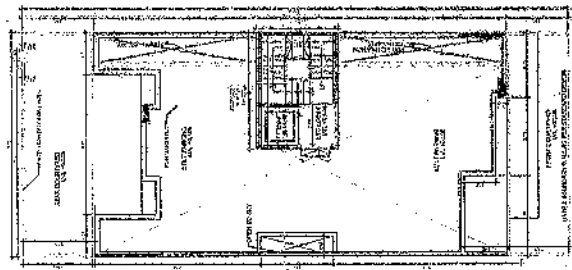

TYPICAL FLOOR PLAN

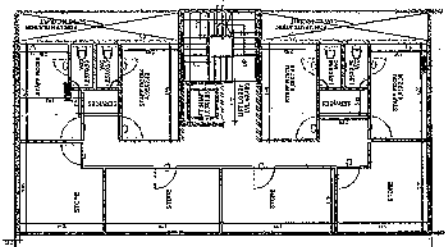

BASEMENT PLAN

STILT PLAN






OWNER	PARCELS UTILITIES LTD.
ARCHITECT	Atrop Associates P.A. Ltd. P.O. Box 1000, 1000-0001 Vancouver, B.C.
ENGINEER	Atrop Associates P.A. Ltd. P.O. Box 1000, 1000-0001 Vancouver, B.C.
DATE	2011-11-22
PROJECT	Proposed Residential Building 12500 WINE ROAD SW Vancouver, B.C.
SECTION	SECTION AT 1ST FLOOR SECTION AT 2ND FLOOR SECTION AT 3RD FLOOR SECTION AT 4TH FLOOR SECTION AT 5TH Scale

1:100

01







LIB/OTHER LAGO

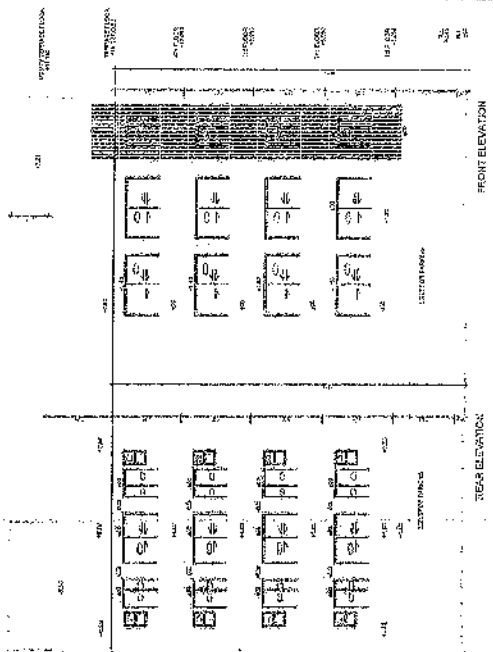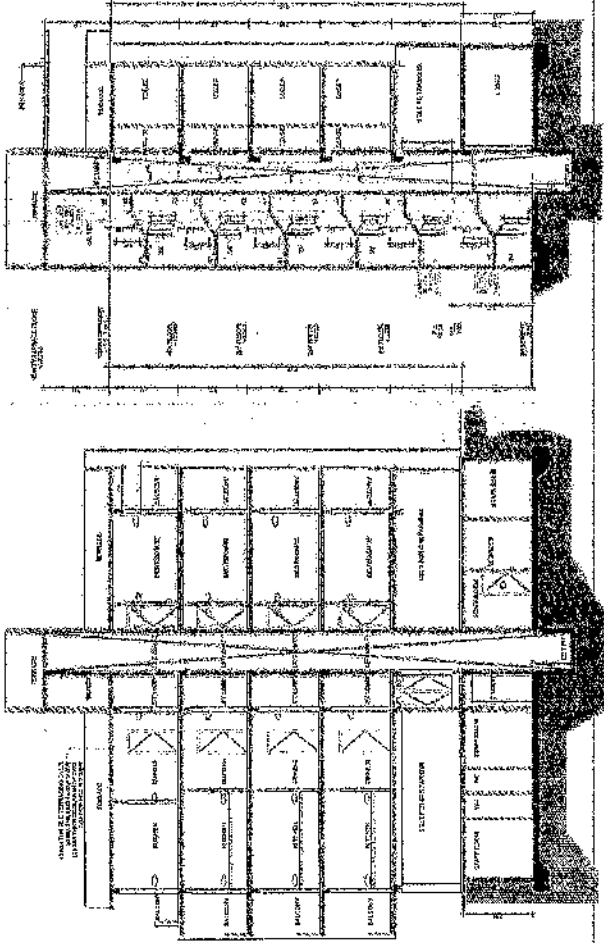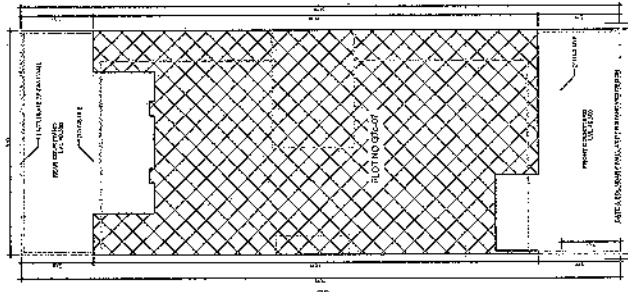

SECTION A-A'

SECTION B-B'

SITE PLAN

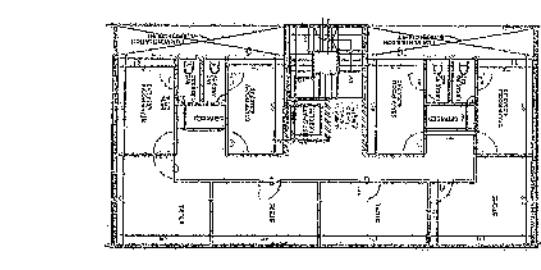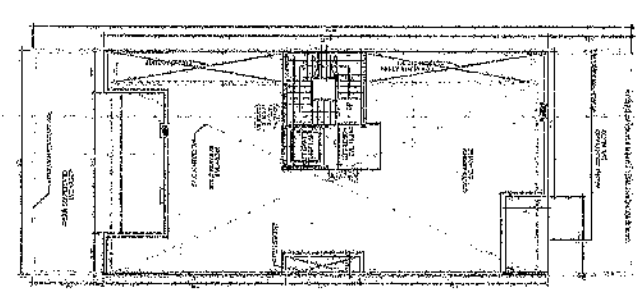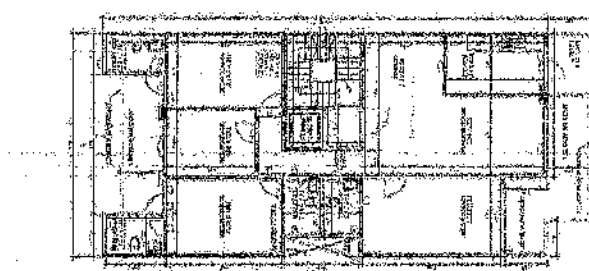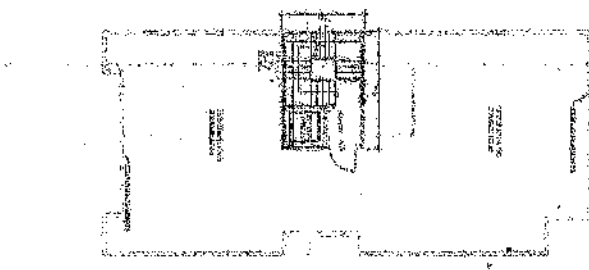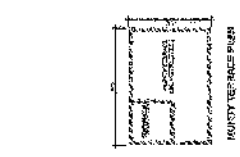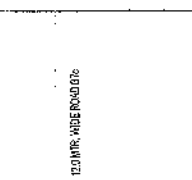

SHEET PLAN

TERMINAL PLAN

TERMINAL PLAN

TERMINAL PLAN

TERMINAL PLAN

TERMINAL PLAN

TERMINAL PLAN

PROJECT	MR. R. L. LUTHER, LTD.
OWNER	MR. R. L. LUTHER, LTD.
ARCHITECT	MR. R. L. LUTHER, LTD.
ENGINEER	MR. R. L. LUTHER, LTD.
PLUMBER	MR. R. L. LUTHER, LTD.
ELECTRICIAN	MR. R. L. LUTHER, LTD.
MECHANICAL	MR. R. L. LUTHER, LTD.
PAINTER	MR. R. L. LUTHER, LTD.
ROOFER	MR. R. L. LUTHER, LTD.
LANDSCAPE	MR. R. L. LUTHER, LTD.
INTERIOR DESIGNER	MR. R. L. LUTHER, LTD.
CONTRACTOR	MR. R. L. LUTHER, LTD.
DATE	2-11-22
SCALE	1/4" = 1'-0"

01

