

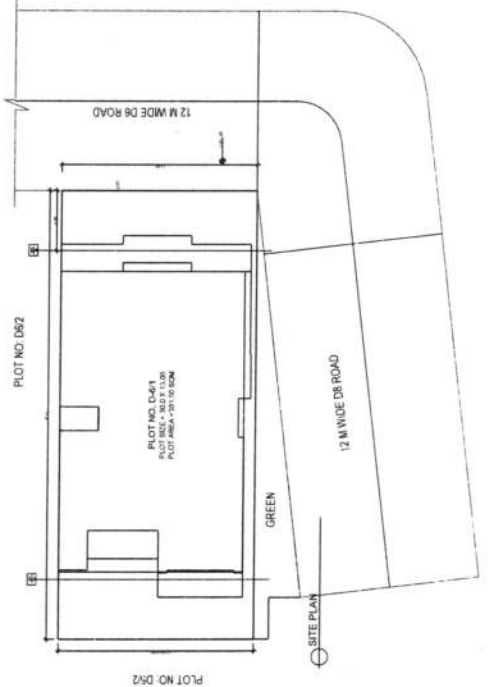
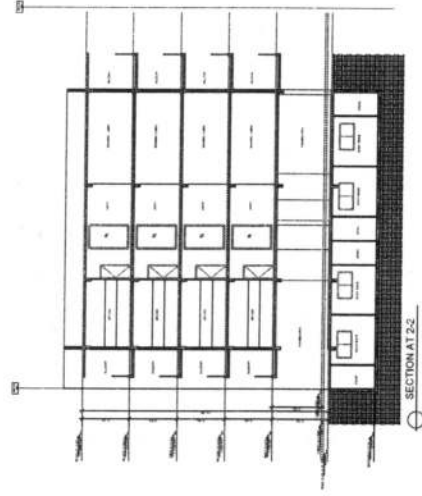
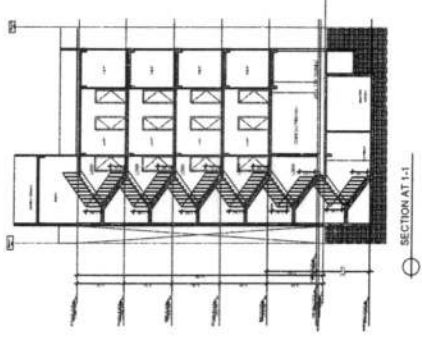
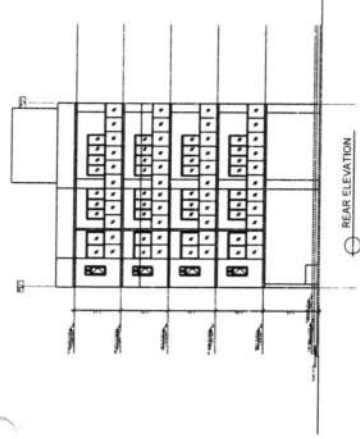
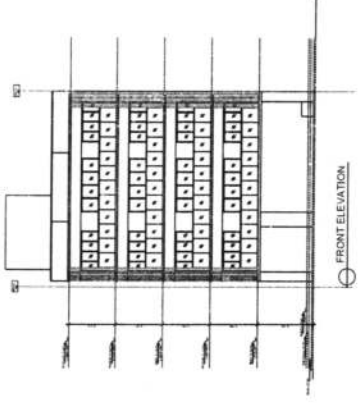
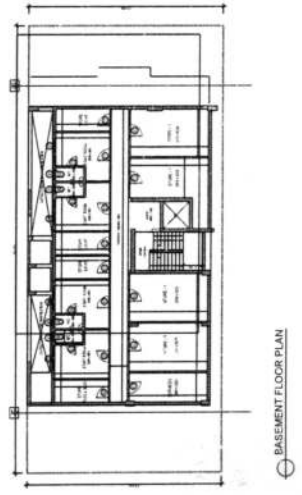
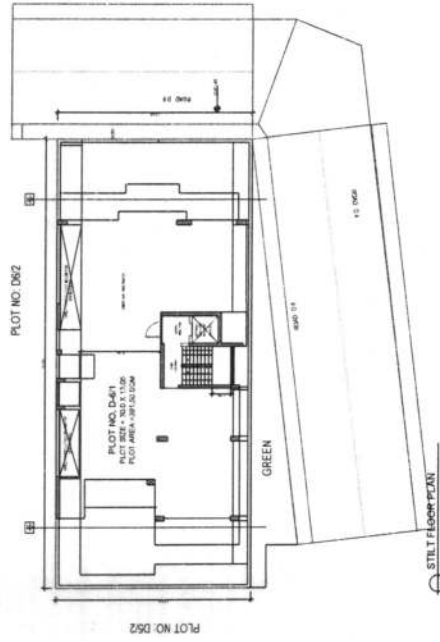
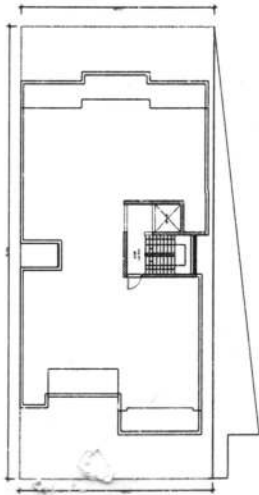
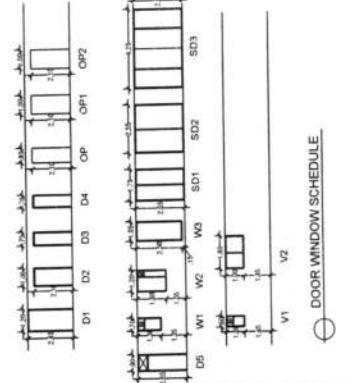
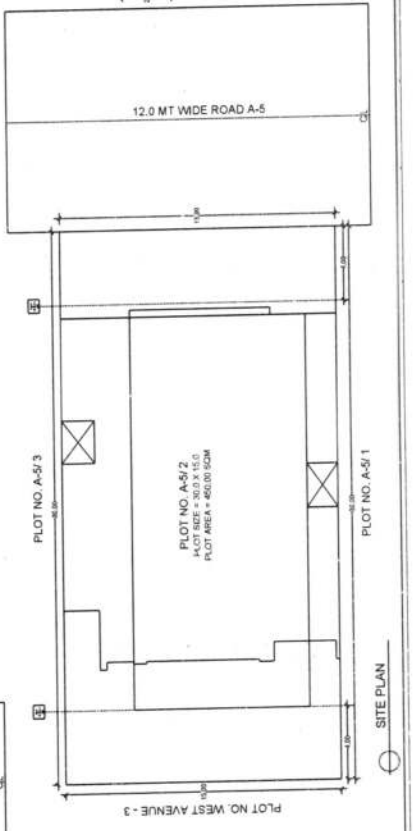
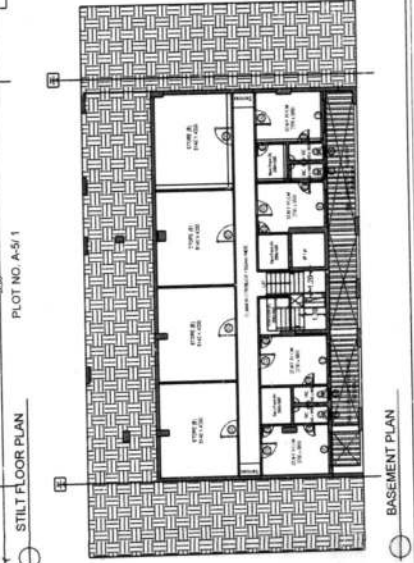
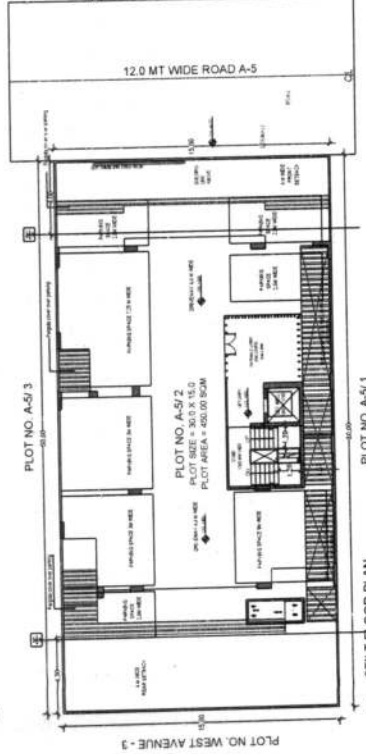
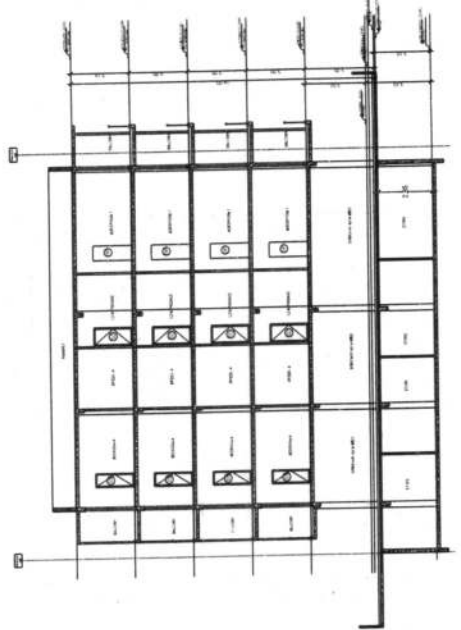
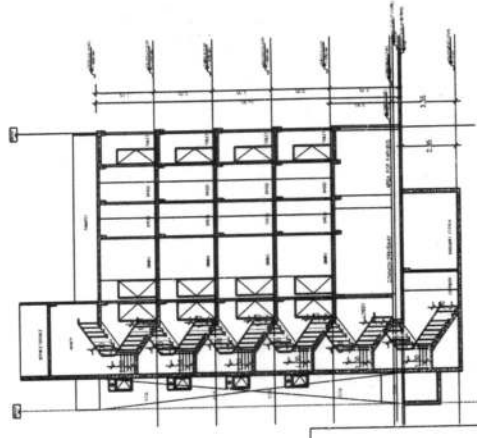
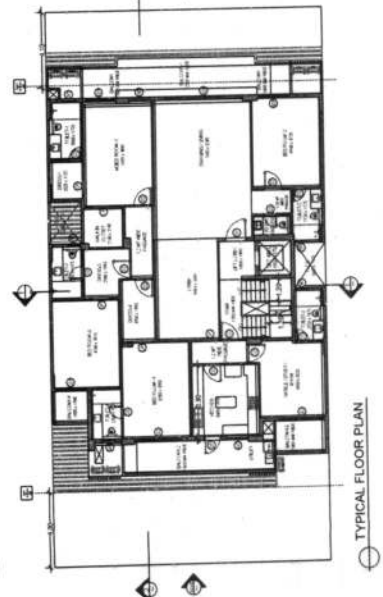
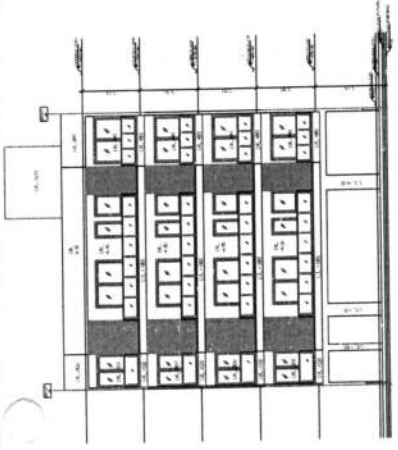


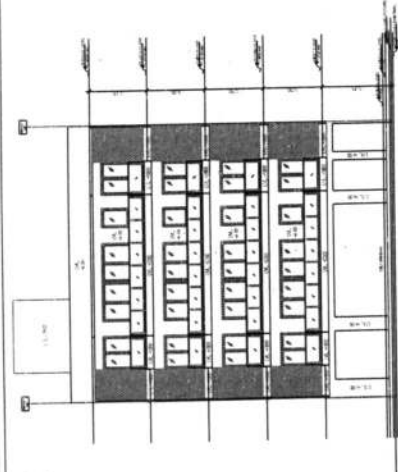


PROPOSED RESIDENTIAL BUILDING (INDEPENDENT FLOORS) PLANS ON ALAMEDA CITY SECTOR 73 GURUGRAM, HARYANA		Plot No. D6-1, AT 12 M² WIDE STREET, ALAMEDA CITY SECTOR 73, GURUGRAM (HARYANA)		Client: M/s DLF HOME DEVELOPERS LIMITED		Architect: Arcop Associates Pvt. Ltd. No. 306, Sec-32, Gurgaon-122017 Haryana, India		Project: Proposed Residential Building (Independent Floors) Plans on Alameda City Sector 73 Gurugram, Haryana		Drawing No: FLOOR PLANS, ELEVATION & SECTION, SITE PLAN		Date: 30-07-2021		Scale: 1:100		Sheet No: 01	
---	--	---	--	--	--	---	--	--	--	--	--	-------------------------	--	---------------------	--	---------------------	--

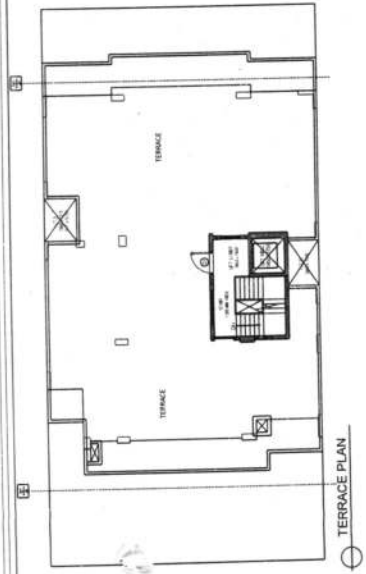

PROPERTY OF DEVELOPER

DATE: 2022-07-01

SCALE: 01

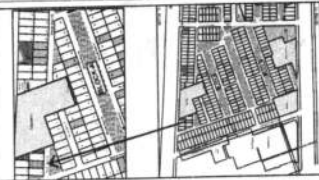

PLOT TYPE AS PER REVISED ZONING PLAN OF GURUGRAM (HAFS) 2013.
PLOT NO. A-5/2.
AT 12 M WIDE ROAD A-5

M/S DLF HOME DEVELOPERS LIMITED

Architect: Arco Associates P4, Ltd.
No. 206, Sector 23, Gurgaon-122001
Haryana, INDIA











Architect's Signature

Owner's Signature

Project: Proposed Residential Building (Independent floors).
On Plot No. A-5/2.
DLF Alameda, Sector-23
Gurgaon, Haryana

Drawing No.: SECTION, ELEVATION & SECTION, SITE PLAN

Date: 2022-07-01
Drawing No.: 01
SCALE

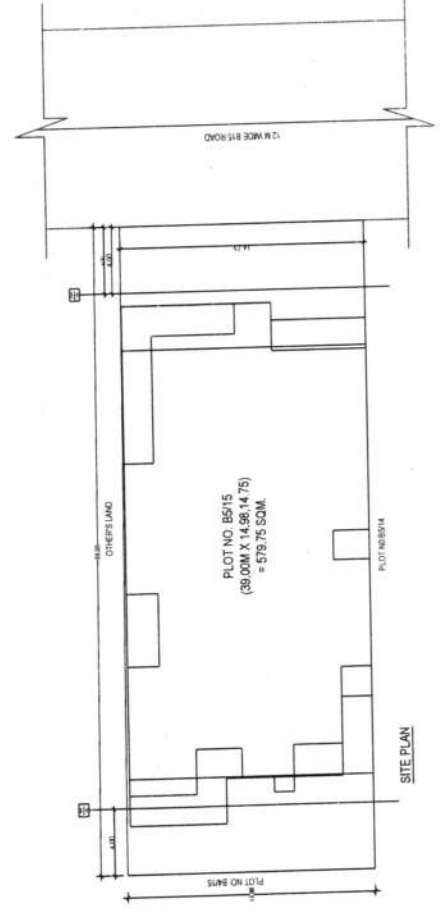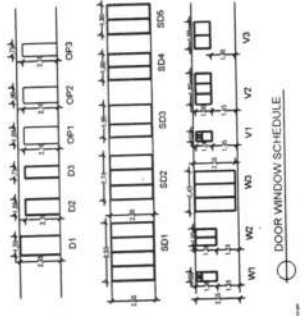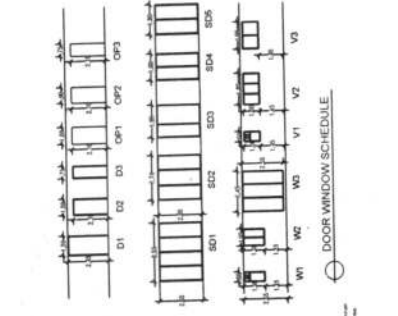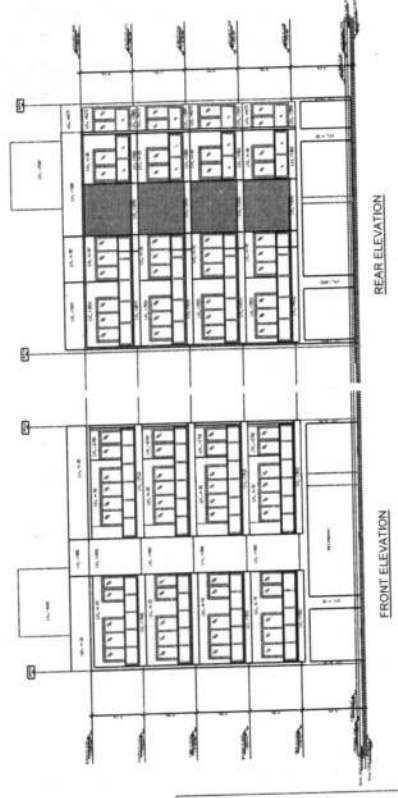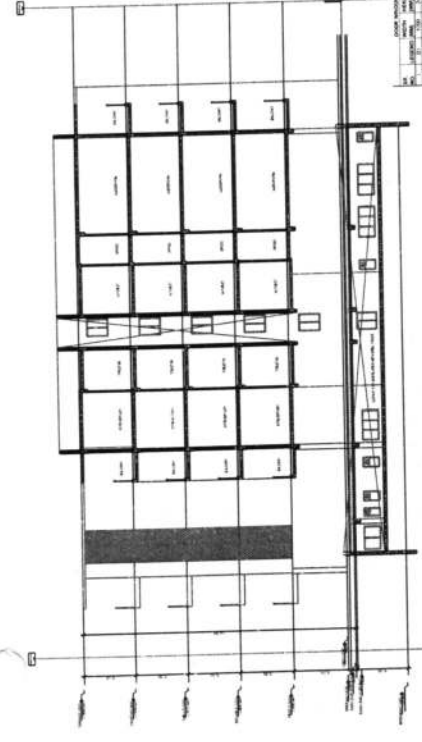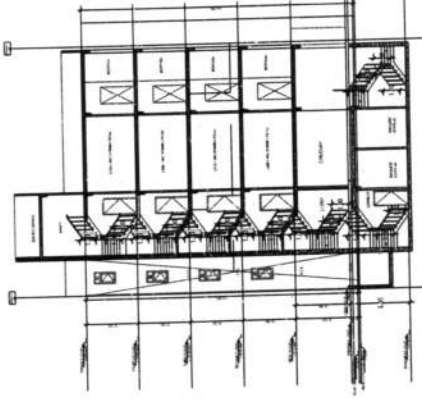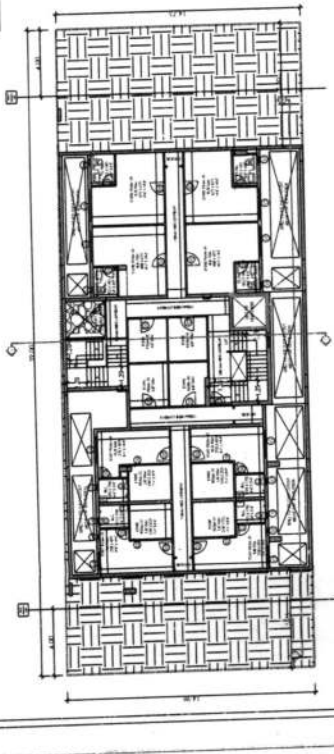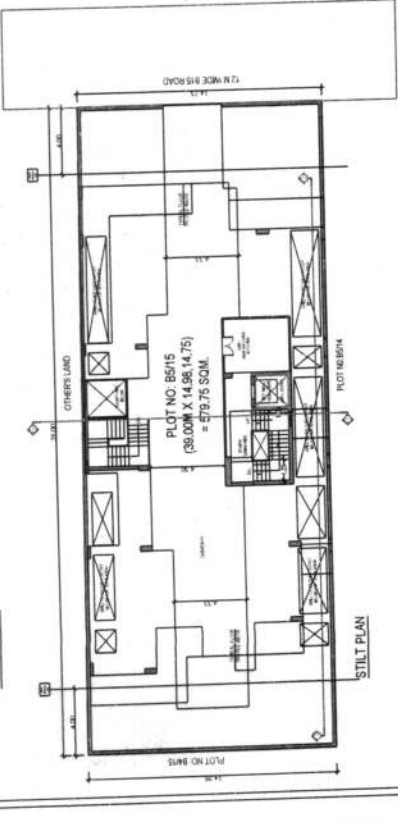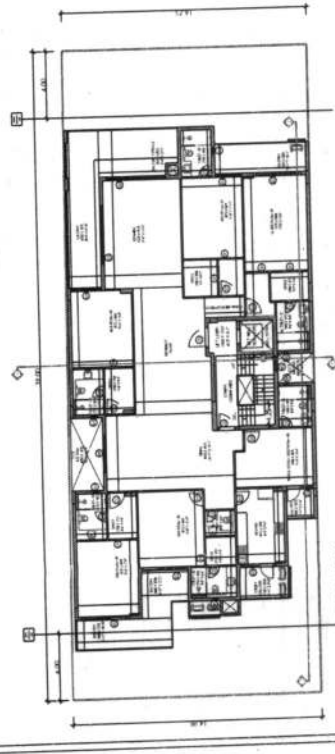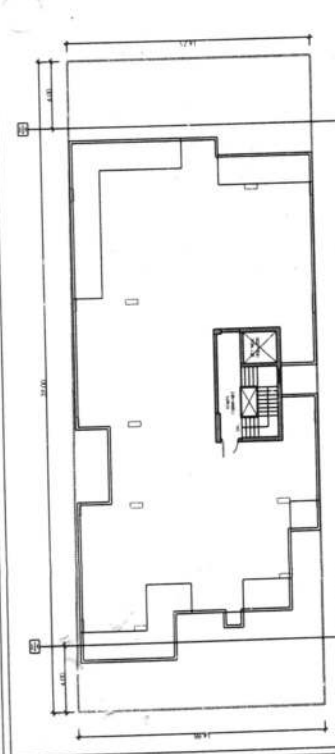

Plot Type: As per required zoning plan
 Plot No: B5/15
 At 12 M wide 8th Road B-5
 Gurugram, Haryana

MA DLF HOME DEVELOPERS LIMITED

Architect: Anoop Associates Pvt. Ltd.
 No. 30, Sec-12, Gurgaon (Haryana)

Project: Proposed Residential Building
 On Plot No. B-5/15,
 DLF Alameda, Sector-73,
 Gurugram, Haryana

Drawn by: [Signature]
 Checked by: [Signature]

Scale: 1:100

Date: 2021-08-20

Sheet No: 01

Project: Proposed Residential Building
 On Plot No. B-5/15,
 DLF Alameda, Sector-73,
 Gurugram, Haryana

FLOOR PLANS, ELEVATION &
 SECTION, SITE PLAN

TERRACE PLAN

TYPICAL FLOOR PLAN

Source: U.S. Census Bureau, *Current Population Reports*, 1990.

⊖ BASEMENT PLAN

SECTION AT 1-1


FRONT ELEVATION

SECTION AT 2-2

REAR ELEVATION

PLOT NO. C-277

DOOR WINDOW SCHEDULE

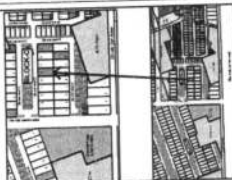[illegible]

PLOT TYPE AS PER REVISED ZONING PLAN
OF DLF ALAMEDA, SECTOR-73,
GURUGRAM (HARYANA)
PLOT NO: C-2/6,
AT 12 M WIDE ROAD C-2,
ALAMEDA, SECTOR-73,
GURUGRAM, HARYANA

M/s DLF HOME DEVELOPERS LIMITED

Architects
Aroop Associates Pvt. Ltd.
Plot- 365, Sec-12, Gurgaon-122004

Arthur's Signature

Contract Signature

Proposed Residential Building
(Independent floors),
On Plot No. C-2/6,
DLF Alameda, Sector-73
Gurgaon, Haryana

Dwelling Title:-
FLOOR PLANS, ELEVATION &
SECTION SITE PLAN

Order	Drawing No.
-------	-------------

10	
----	--

TERRACE PLAN

TYPICAL FLOOR PLAN

STILT FLOOR PLAN

BASEMENT FINISH

SECTION AT 1-1


FRONT ELEVATION

PLOT NO. C-218

SECTION AT 2-2

REVIEW QUESTIONS

DOOR WINDOW SCHEDULE

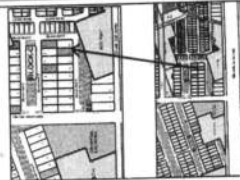[illegible]

PLOT TYPE AS PER REVISED ZONING PLAN
OF OLD ALAMEDA, SECTION-73,
GURUGRAM (HARYANA)
PLOT NO. C-219,
AT 12 M WIDE ROAD C-2,
ALAMEDA, SECTION-73,
GURUGRAM, HARYANA

M/s DLF HOME
DEVELOPERS LIMITED

Arcop Associates Pvt. Ltd.
 Plot- 308, Sec-37, Gurgaon-122001
 Ph: 3047650, 3047649









Acceptor's Signature

Owners' Signature _____

Proposed Residential Building
(Independent floors).
On Plot No. C-2/9,
DLF Alameda, Sector-73
Gurgaon, Haryana

Drawing Title:
FLOOR PLANS, ELEVATION
SECTION, SITE PLAN

Date	2021-06-29	Drawing No. 10
SCALE		

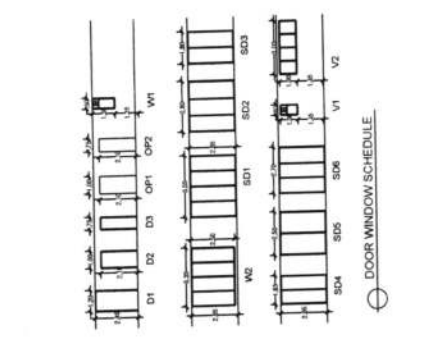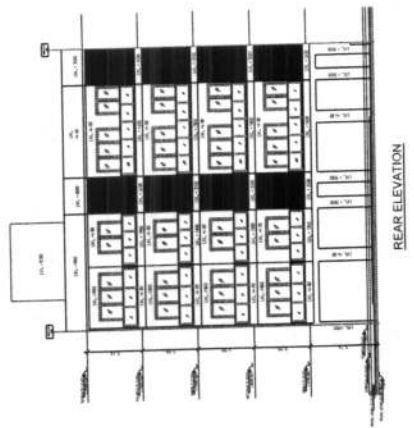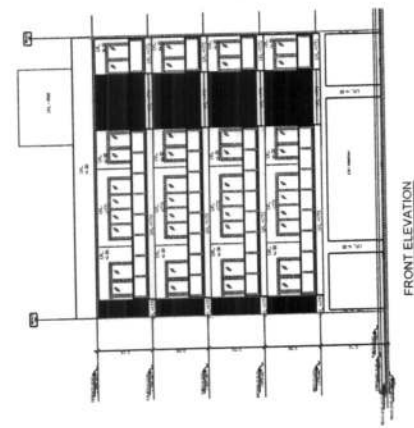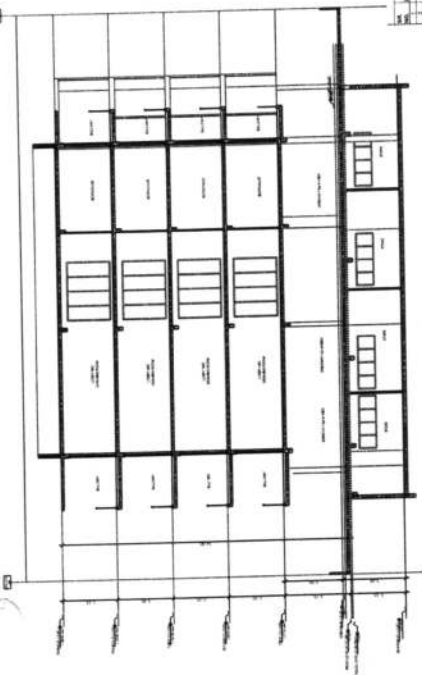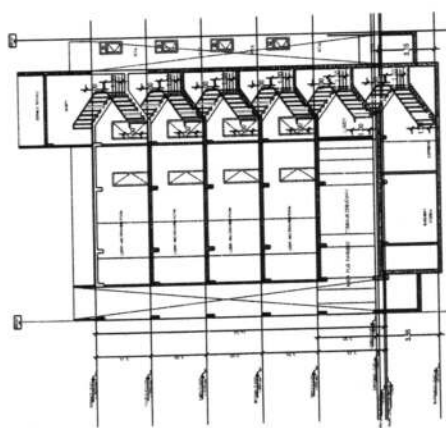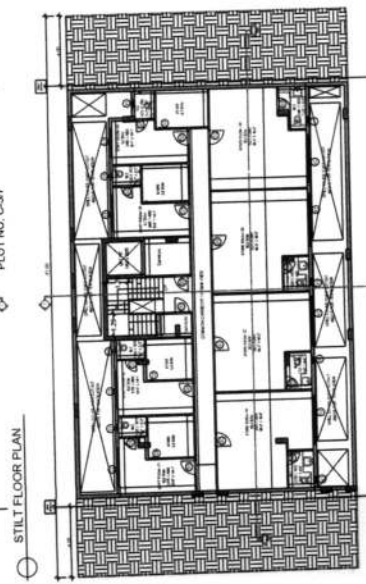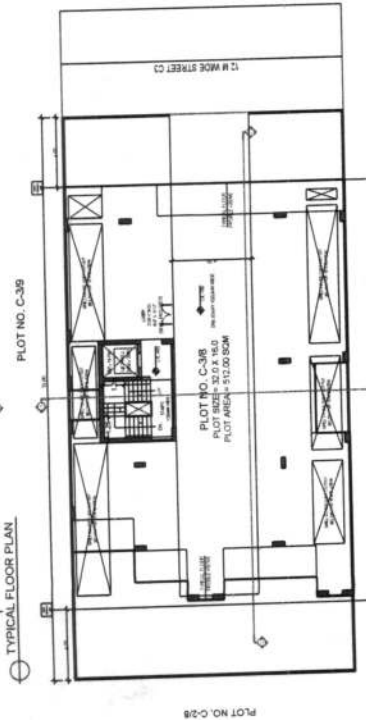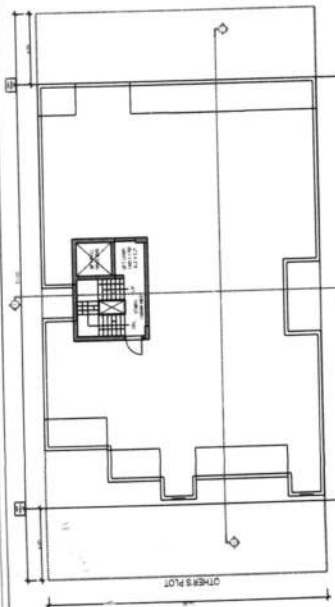


Plot Type as per Revised Zoning Plan Proposed Residential Building (Independent House) Plot No. C-39, C-37, C-36, C-35, C-34, C-33, C-32, C-31, C-30, C-29, C-28, C-27, C-26, C-25, C-24, C-23, C-22, C-21, C-20, C-19, C-18, C-17, C-16, C-15, C-14, C-13, C-12, C-11, C-10, C-9, C-8, C-7, C-6, C-5, C-4, C-3, C-2, C-1, C-0	
Plot No. C-39 Plot Area - 512.00 Sqm	Plot No. C-37 Plot Area - 512.00 Sqm
Plot No. C-36 Plot Area - 512.00 Sqm	Plot No. C-35 Plot Area - 512.00 Sqm
Plot No. C-34 Plot Area - 512.00 Sqm	Plot No. C-33 Plot Area - 512.00 Sqm
Plot No. C-32 Plot Area - 512.00 Sqm	Plot No. C-31 Plot Area - 512.00 Sqm
Plot No. C-30 Plot Area - 512.00 Sqm	Plot No. C-29 Plot Area - 512.00 Sqm
Plot No. C-28 Plot Area - 512.00 Sqm	Plot No. C-27 Plot Area - 512.00 Sqm
Plot No. C-26 Plot Area - 512.00 Sqm	Plot No. C-25 Plot Area - 512.00 Sqm
Plot No. C-24 Plot Area - 512.00 Sqm	Plot No. C-23 Plot Area - 512.00 Sqm
Plot No. C-22 Plot Area - 512.00 Sqm	Plot No. C-21 Plot Area - 512.00 Sqm
Plot No. C-20 Plot Area - 512.00 Sqm	Plot No. C-19 Plot Area - 512.00 Sqm
Plot No. C-18 Plot Area - 512.00 Sqm	Plot No. C-17 Plot Area - 512.00 Sqm
Plot No. C-16 Plot Area - 512.00 Sqm	Plot No. C-15 Plot Area - 512.00 Sqm
Plot No. C-14 Plot Area - 512.00 Sqm	Plot No. C-13 Plot Area - 512.00 Sqm
Plot No. C-12 Plot Area - 512.00 Sqm	Plot No. C-11 Plot Area - 512.00 Sqm
Plot No. C-10 Plot Area - 512.00 Sqm	Plot No. C-9 Plot Area - 512.00 Sqm
Plot No. C-8 Plot Area - 512.00 Sqm	Plot No. C-7 Plot Area - 512.00 Sqm
Plot No. C-6 Plot Area - 512.00 Sqm	Plot No. C-5 Plot Area - 512.00 Sqm
Plot No. C-4 Plot Area - 512.00 Sqm	Plot No. C-3 Plot Area - 512.00 Sqm
Plot No. C-2 Plot Area - 512.00 Sqm	Plot No. C-1 Plot Area - 512.00 Sqm
Plot No. C-0 Plot Area - 512.00 Sqm	Plot No. C-0 Plot Area - 512.00 Sqm




TERRACE PLAN




TYPICAL FLOOR PLAN

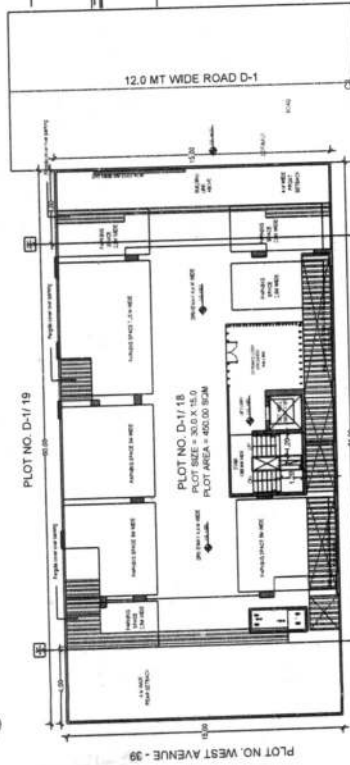


STILT FLOOR PLAN

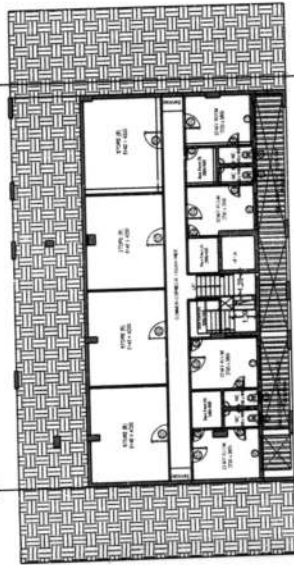


BASEMENT PLAN

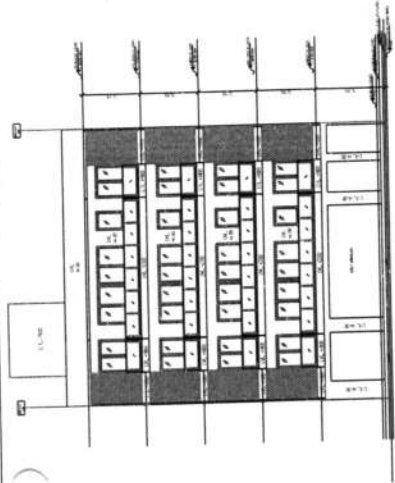


FRONT ELEVATION

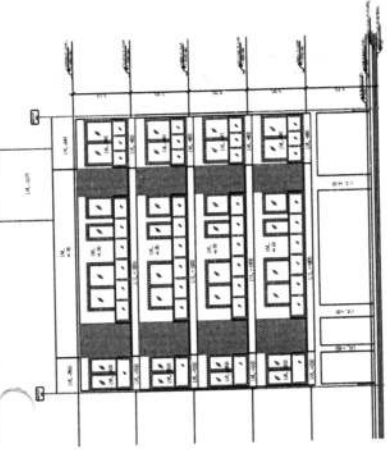


REAR ELEVATION

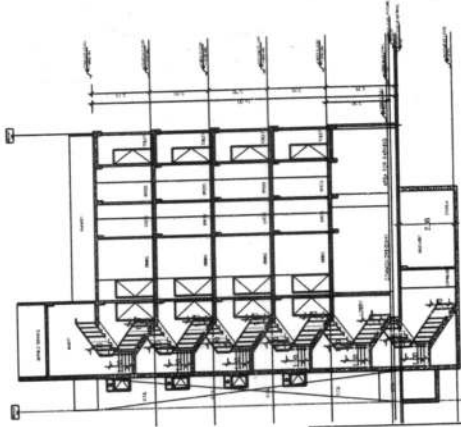


SECTION AT 1-1

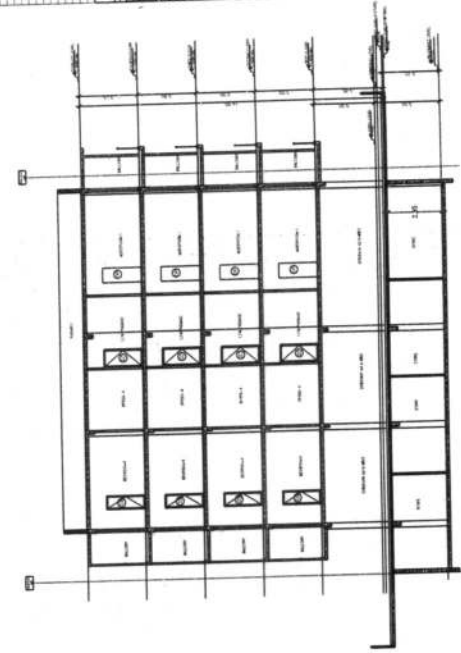

SECTION AT 2-2

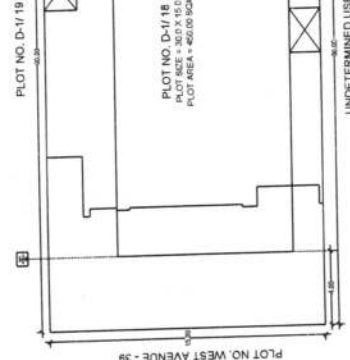

SITE PLAN

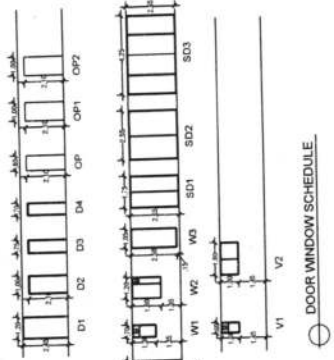

DOOR WINDOW SCHEDULE

REVISIONS	
NO.	DESCRIPTION
1	ISSUED FOR PERMITTED
2	FOR APPROVAL
3	FOR APPROVAL
PLOT TYPE AS PER REVISED ZONING PLAN
OF DLF ALAMDA, SECTION-73,
PLOT NO. D-1/18,
AT 12 M WIDE ROAD D-1

Client's Name
M/S DLF HOME DEVELOPERS LIMITED
M/s Phoenix Builders & Developers Private Limited

Architect
Arup Associates Pvt. Ltd.
No. 20, Sec-32, Gurgaon-122001,
Haryana, India

Architect's Signature

Client's Signature

Project Name
Proposed Residential Building
DLF ALAMDA, SECTION-73,
PLOT NO. D-1/18,
D.F. Alameda, Sector-73
Gurgaon, Haryana

Project No.
01

Scale
1:100

Date
2021-07-01

Sheet No.
01

Section, Elevation & Site Plan

PROPOSED FLOOR PLANS

Plot No. D-1/19, D-1/20, D-1/18, D-1/17, D-1/16, D-1/15, D-1/14, D-1/13, D-1/12, D-1/11, D-1/10, D-1/9, D-1/8, D-1/7, D-1/6, D-1/5, D-1/4, D-1/3, D-1/2, D-1/1

PROPOSED RESIDENTIAL BUILDING

Plot No. D-1/19, D-1/20, D-1/18, D-1/17, D-1/16, D-1/15, D-1/14, D-1/13, D-1/12, D-1/11, D-1/10, D-1/9, D-1/8, D-1/7, D-1/6, D-1/5, D-1/4, D-1/3, D-1/2, D-1/1

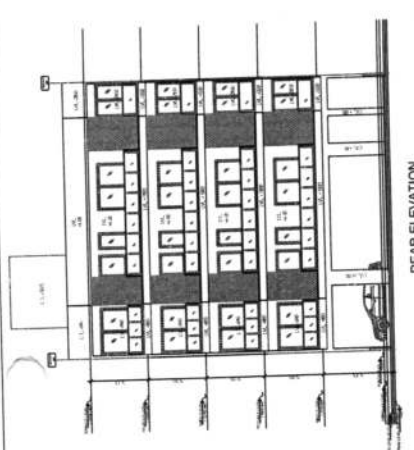


FRONT ELEVATION

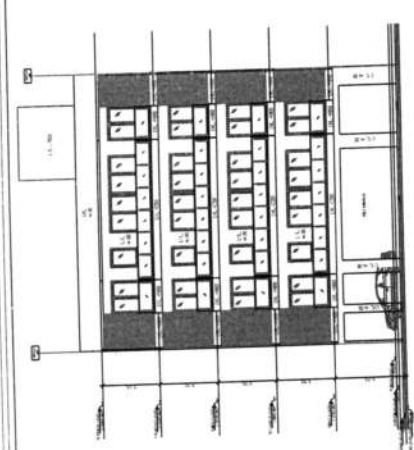

REAR ELEVATION

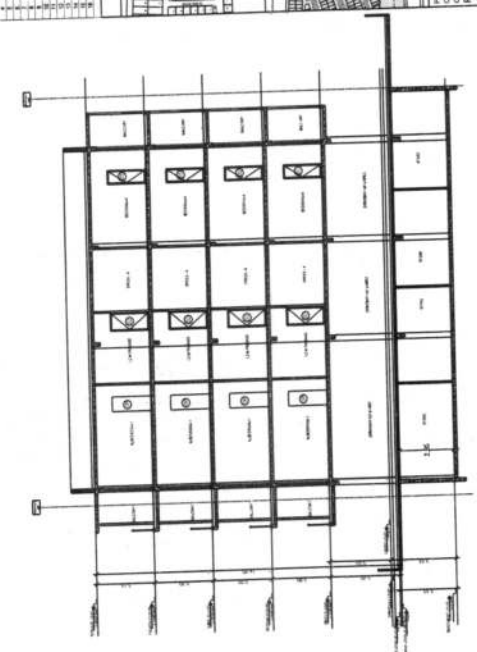

SECTION AT 1-1

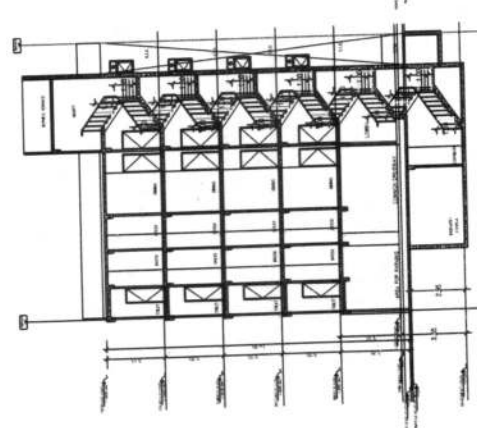

SECTION AT 2-2




TYPICAL FLOOR PLAN




STILT FLOOR PLAN




BASEMENT PLAN

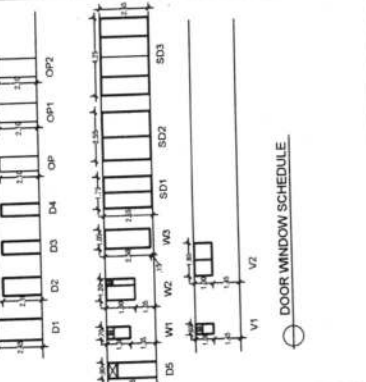

DOOR WINDOW SCHEDULE

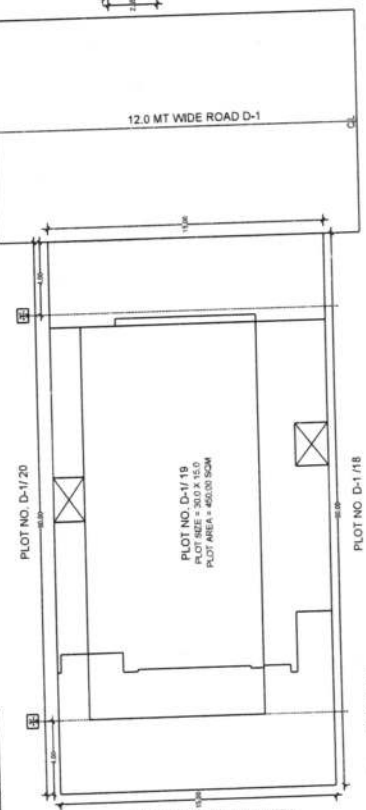


SITE PLAN

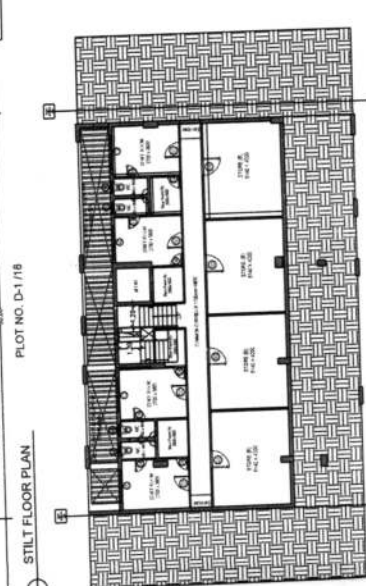


DETAILED SITE PLAN



TERRACE PLAN

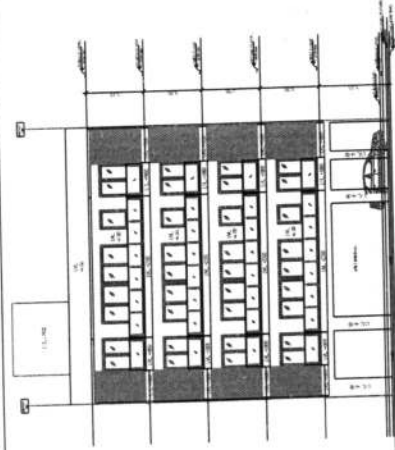


FRONT ELEVATION

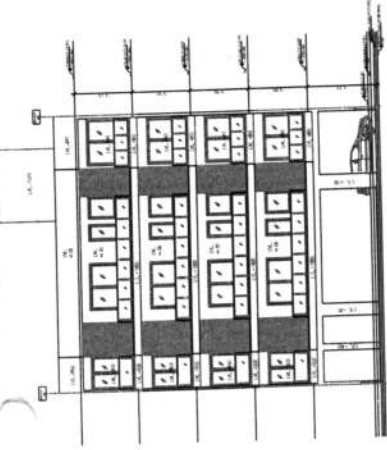


REAR ELEVATION




TYPICAL FLOOR PLAN

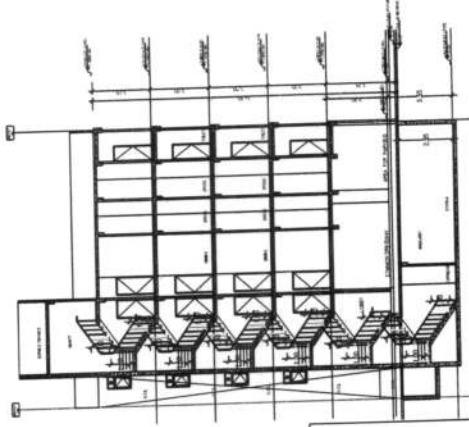


SECTION AT 1-1

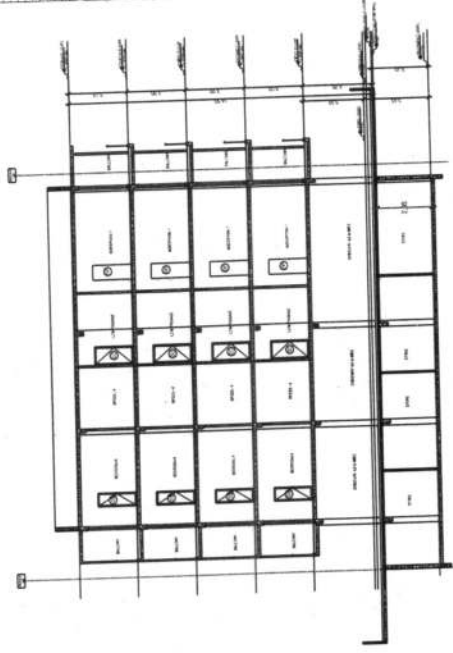


SECTION AT 2-2

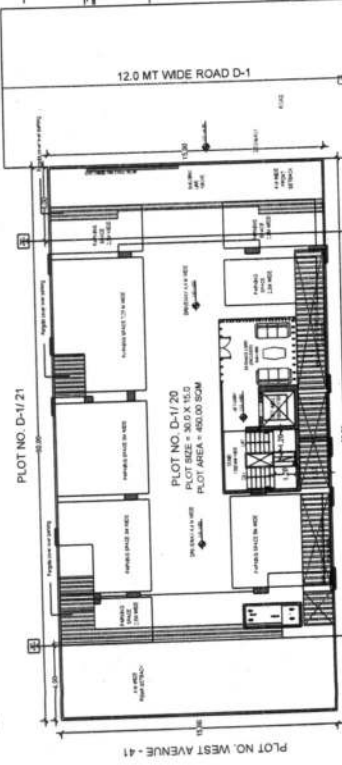


STILT FLOOR PLAN

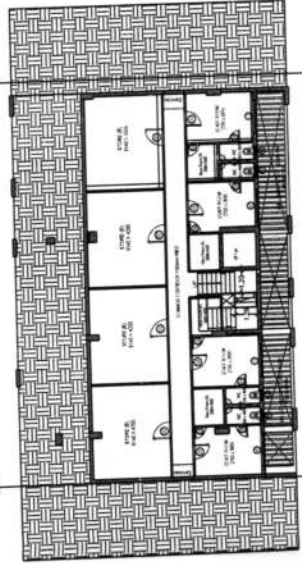

BASEMENT PLAN

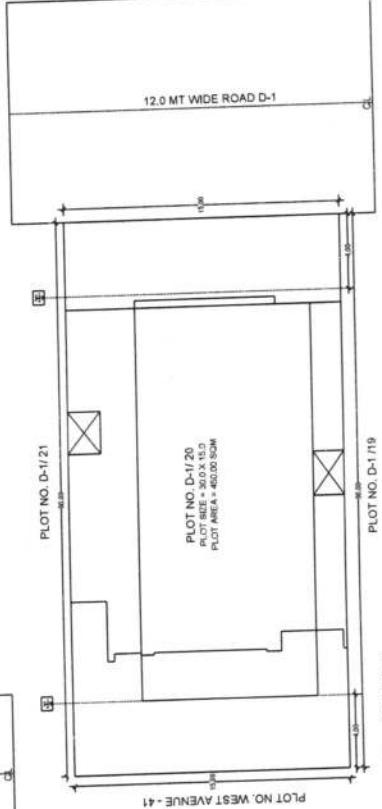

SITE PLAN

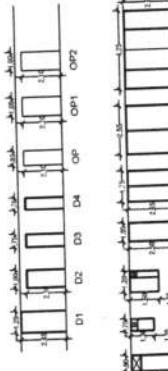

DOOR WINDOW SCHEDULE

LIST OF MATERIALS	
ITEM NO.	DESCRIPTION
1	REINFORCEMENT BARS (RCC)
2	CEMENT
3	BRICKS
4	ROOFING SHEET
5	GLASS
6	DOOR
7	WINDOW
8	STAIR CASE
9	ELECTRICAL
10	PAINT
11	ROOFING
12	WATER PROOFING
13	PLASTER
14	CONCRETE
15	FOUNDATION
16	STRUCTURAL
17	MECHANICAL
18	ELECTRICAL
19	PLUMBING
20	PAINTING
21	LANDSCAPING
22	ROAD WORK
23	UTILITIES
24	FINISHES
25	FIXTURES
26	EQUIPMENT
27	ACCESSORIES
28	TOOLS
29	LABOR
30	OVERHEADS
31	PROFIT
32	TOTAL

NOT TYPE AS PER REVISED ZONING PLAN
OF DLF AREA, SECTION-23,
GURUGRAM, HARYANA
PLOT NO. D-1/20,
AT 12 M WIDE ROAD D-1

Client -
M/S DLF HOME DEVELOPERS LIMITED

Address
Atrop Associates Pvt. Ltd.
Plot No. 38, Sec-22 Gurgaon 122017
Haryana India









Architect's Signature


Owner's Signature










Project -
Proposed Residential Building
(Independent Building)
Plot No. D-1/20,
DLF Area, Section-23
Gurgaon, Haryana

Drawing Title -
FLOOR PLANS, ELEVATION & SECTION, SITE PLAN

Drawing No.
2021-06-24
Date
2021-06-24
Scale
01

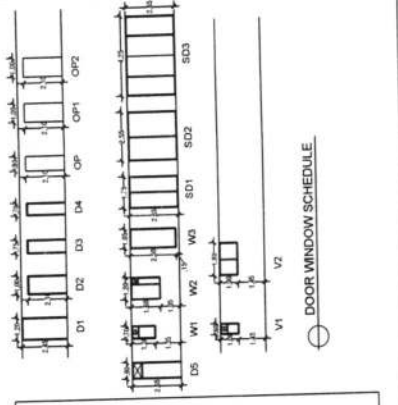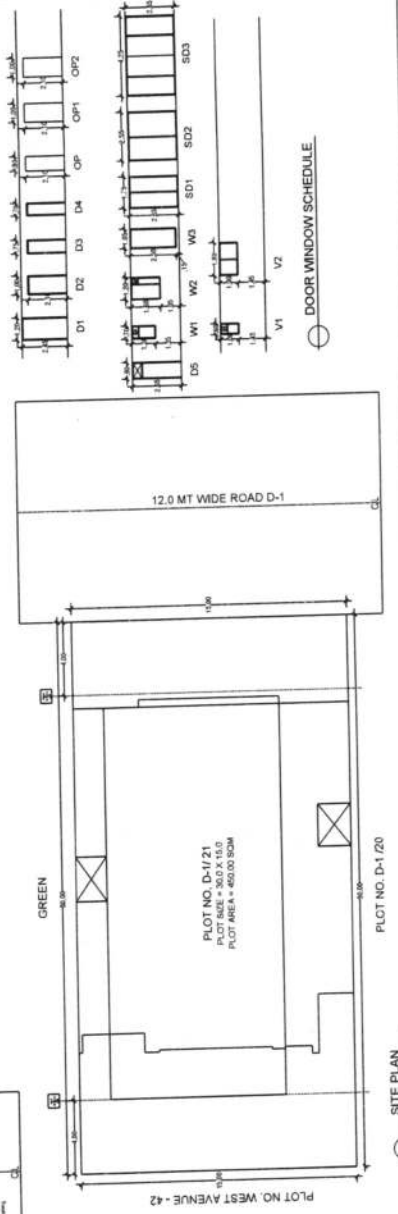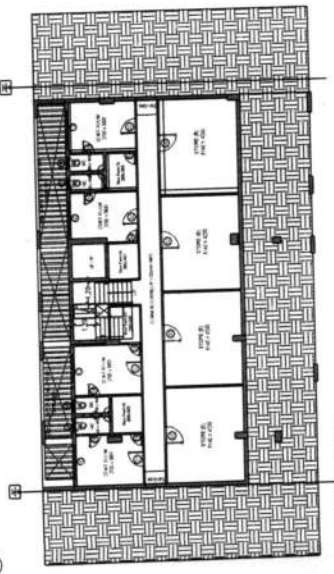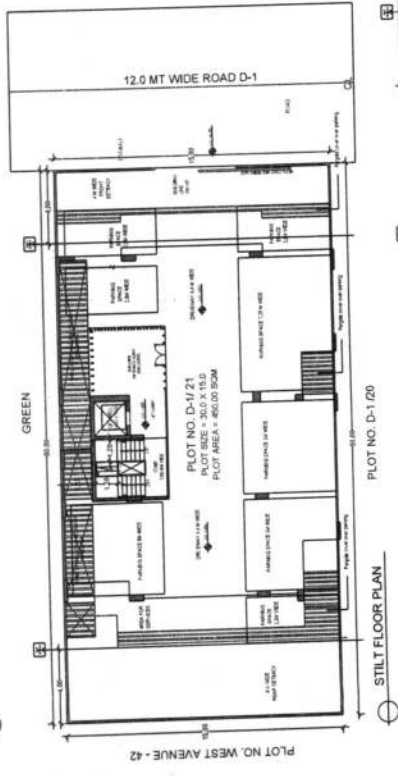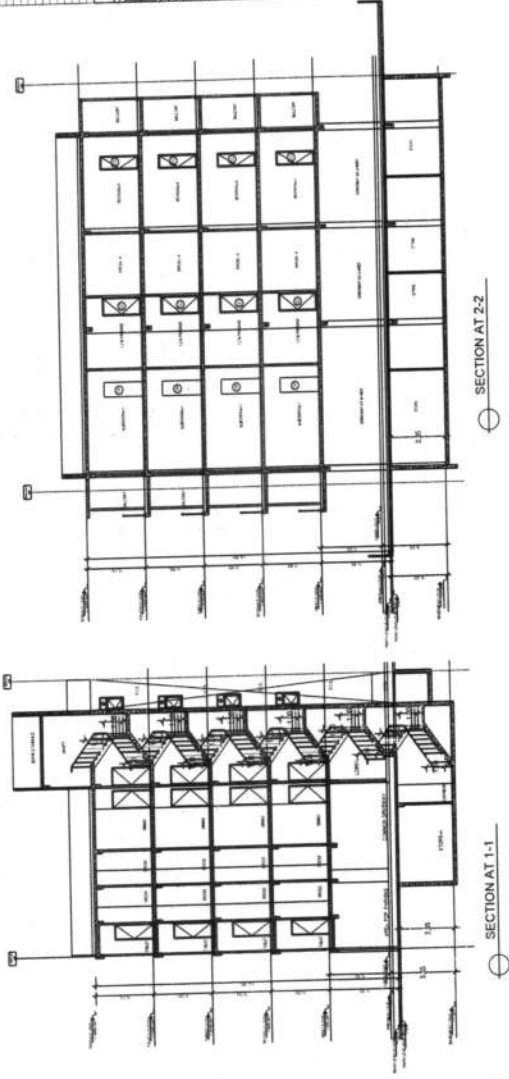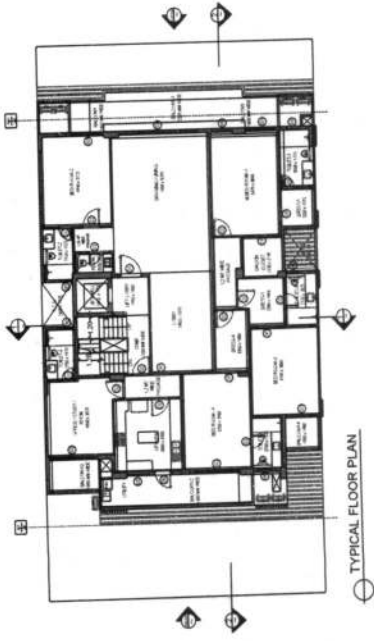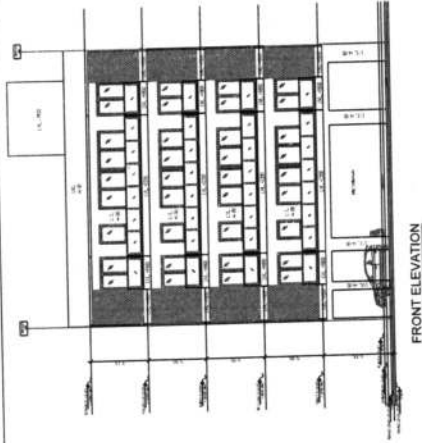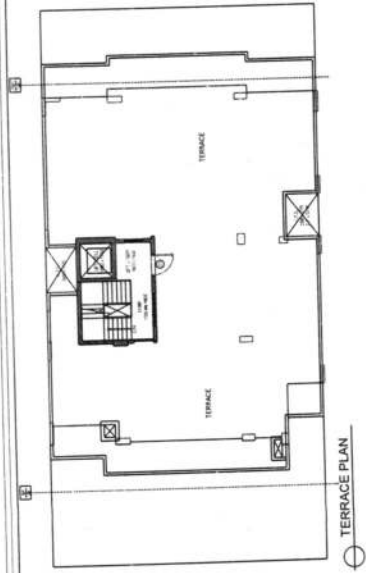

Client :-	M/S DLF HOME DEVELOPERS LIMITED
Architect	Atcoo Associates Pvt. Ltd. Plot No. 50, Sector-73, Gurugram, Haryana
Architect's Signature	
Client's Signature	
Project :-	Proposed Residential Building (Independent Floor), Plot No. 50, Sector-73, Gurugram, Haryana
Drawing Title :-	FLOOR PLANS, ELEVATION & SECTION, SITE PLAN
Drawn By	01
Date	2021-06-29
Scale	

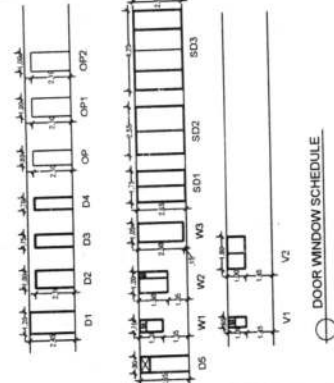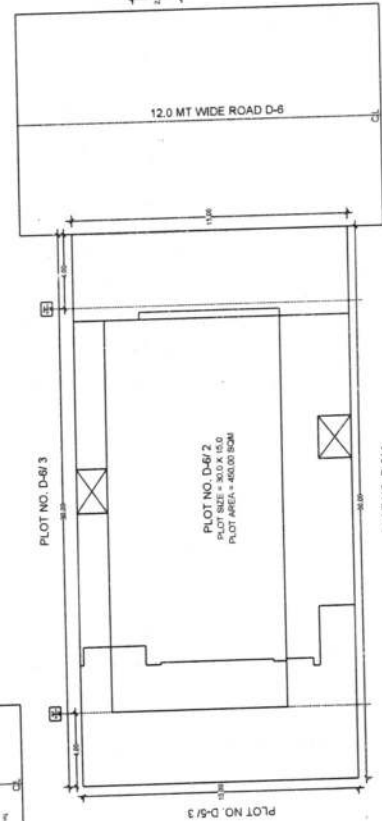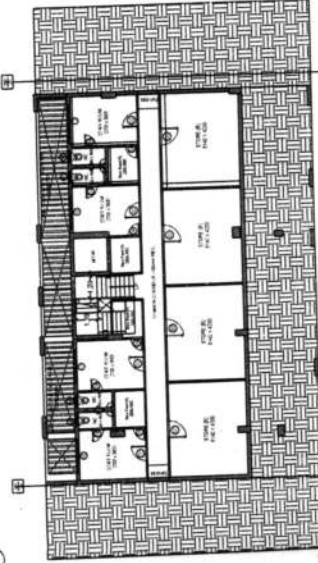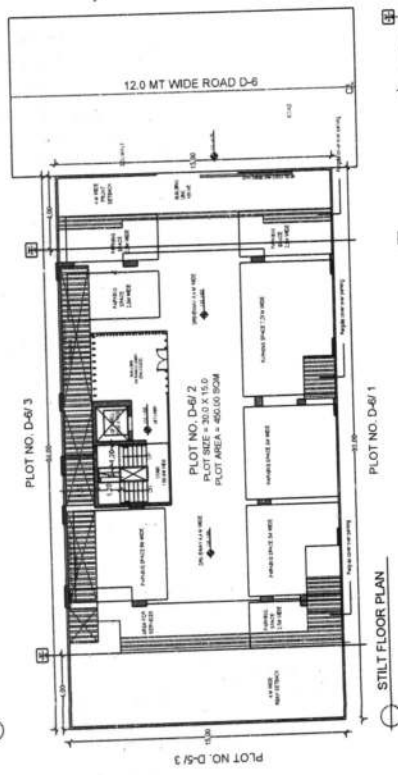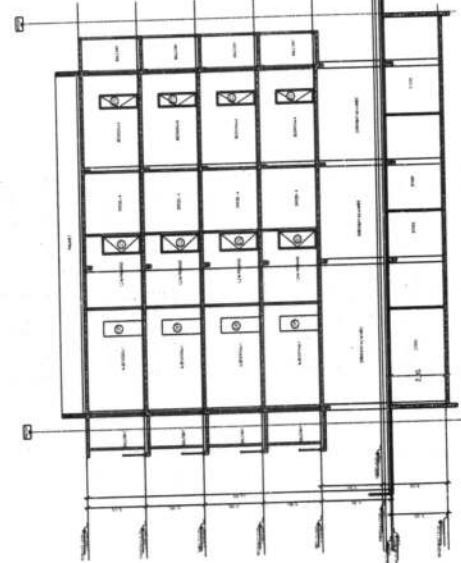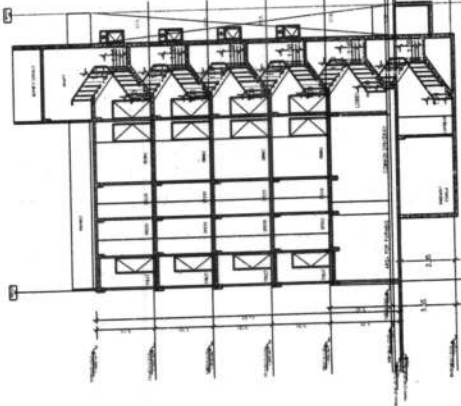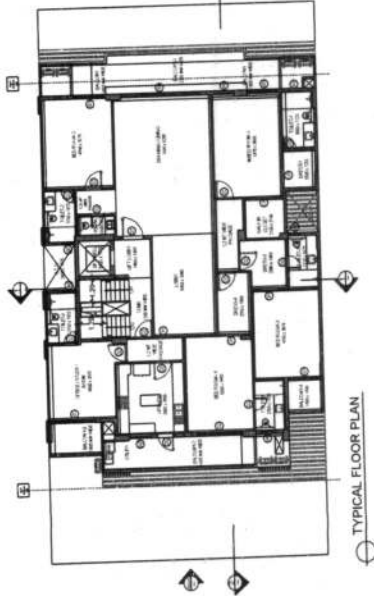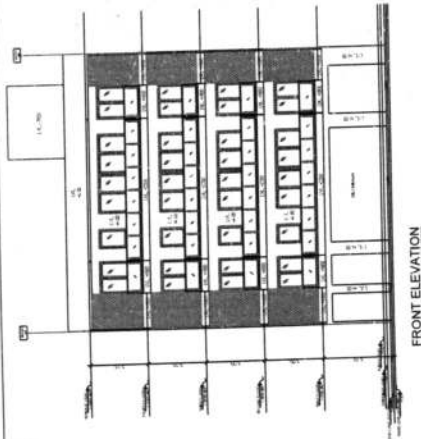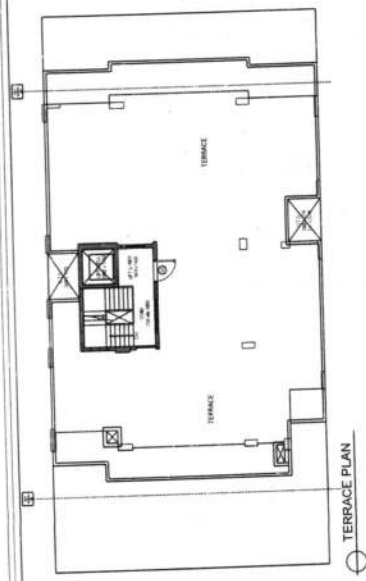


PROPOSED RESIDENTIAL BUILDING (REAR ELEVATION) Plot No. D-6/2 DLF Alameda, Sector-73 Gurugram, Haryana		Drawn By: _____ Checked By: _____ Date: 2022-07-01		Scale: 01	
Project: Proposed Residential Building (Rear Elevation) Plot No. D-6/2 DLF Alameda, Sector-73 Gurugram, Haryana		Client: Mis DLF HOME DEVELOPERS LIMITED Mis Phoenix Builders & Developers Private Limited		Architect: Arup Associates P-4, Ltd. Plot No. D-6/2, Gurugram-122001 Haryana, India	
Plot Type: As per Revised Zoning Plan of Gurugram (Haryana) Plot No. D-6/2 AT 12 M WIDE ROAD D-6 AT 12 M WIDE ROAD D-6 GURUGRAM, HARYANA		Author's Signature: _____		Client's Signature: _____	




TERRACE PLAN




TYPICAL FLOOR PLAN

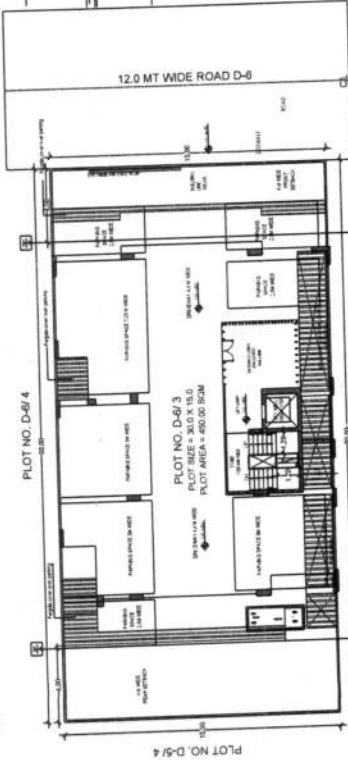


STILT FLOOR PLAN

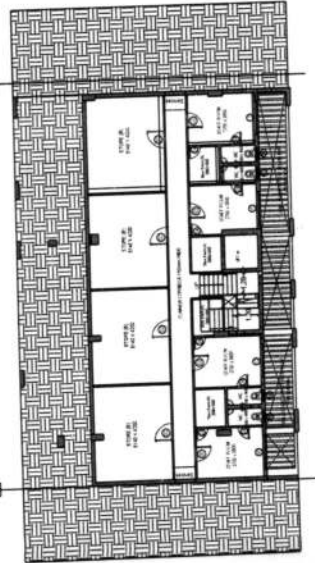


BASEMENT PLAN

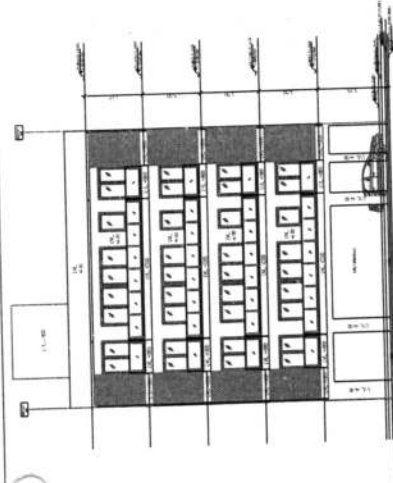


FRONT ELEVATION

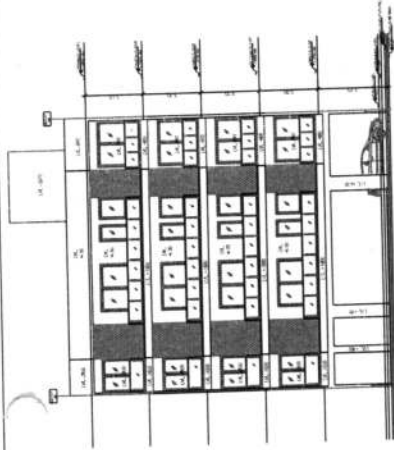


REAR ELEVATION

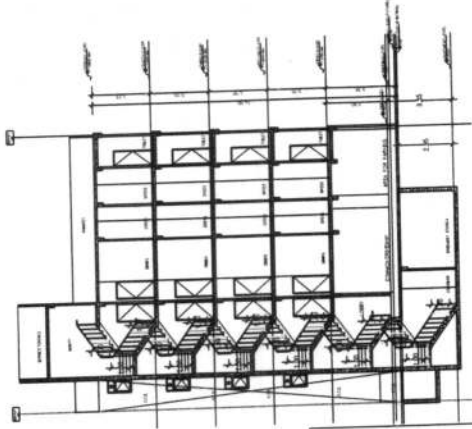

SECTION AT 1-1







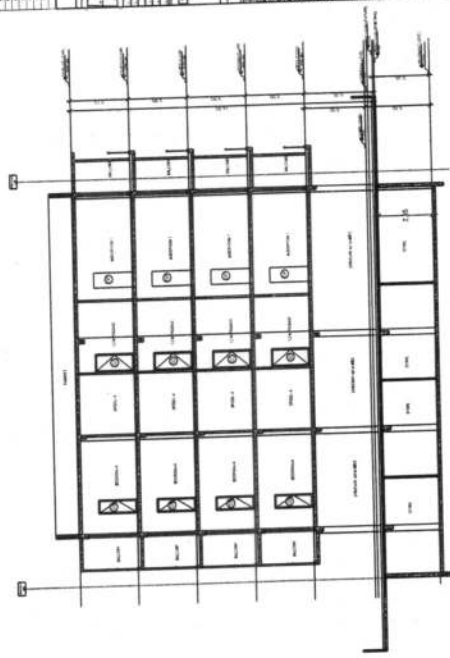


SECTION AT 2-2








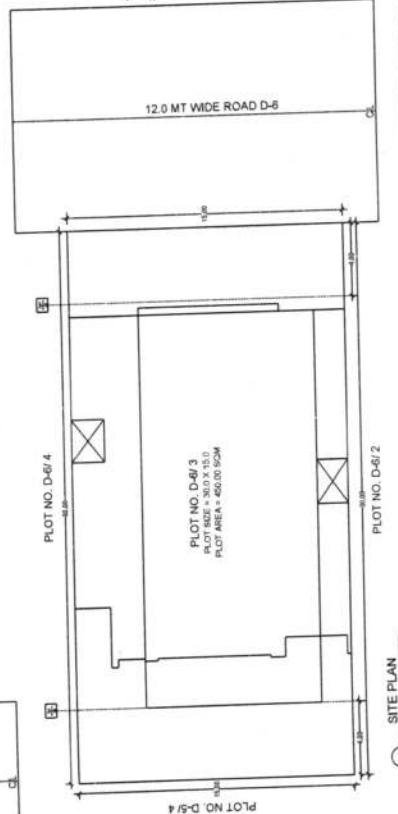


SITE PLAN


PROPOSED RESIDENTIAL BUILDING (Independent floors) DLF ALAMDA, Sector-73 Gurugram, Haryana	Plot Type: A (Permitted) Zoning Plan OF D.F. ALAMDA, Sector-73, Gurugram (Haryana) AT 12 M WIDE ROAD D-6	Client: M/s DLF HOME DEVELOPERS LIMITED M/s Phoenix Builders & Developers Private Limited	Architect: Anoop Associates Pvt. Ltd. Plot No. 36, Sec-33, Gurgaon-122001 Haryana	Owner's Signature: 	Project: Proposed Residential Building (Independent floors) DLF ALAMDA, Sector-73 Gurugram, Haryana	FLOOR PLANS, ELEVATION & SECTION, SITE PLAN Drawing No.: Date: 2021-07-01 SCALE: 01
---	---	---	--	--	---	--

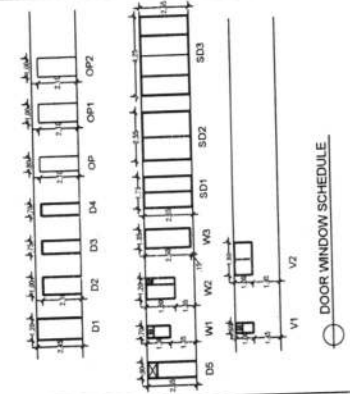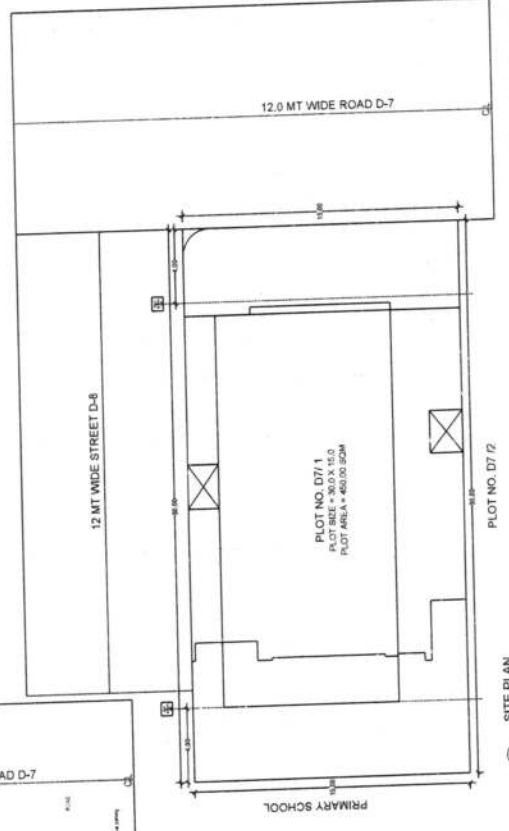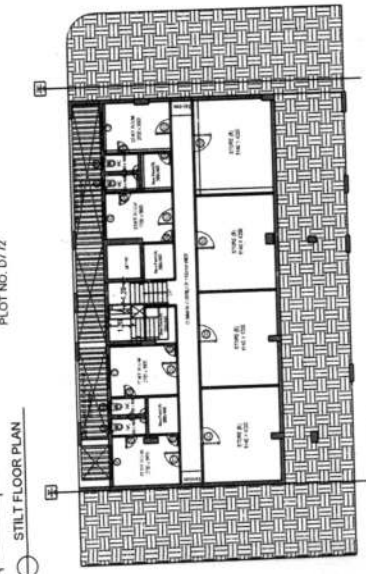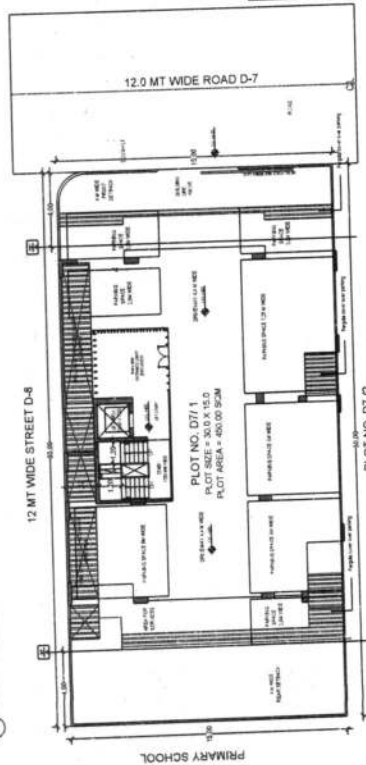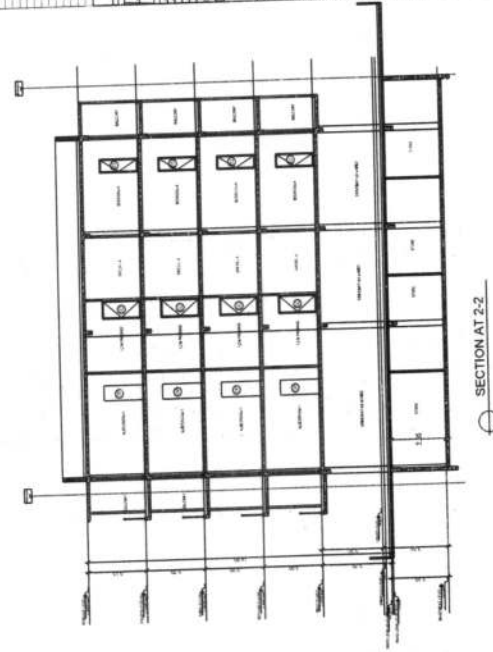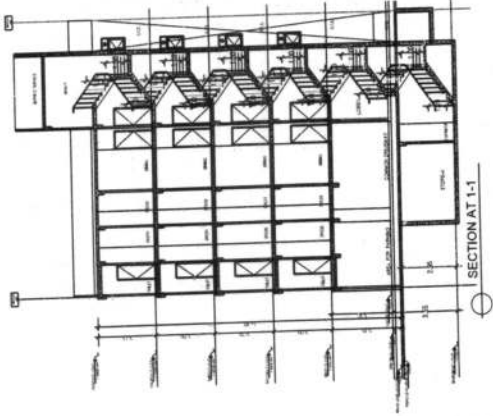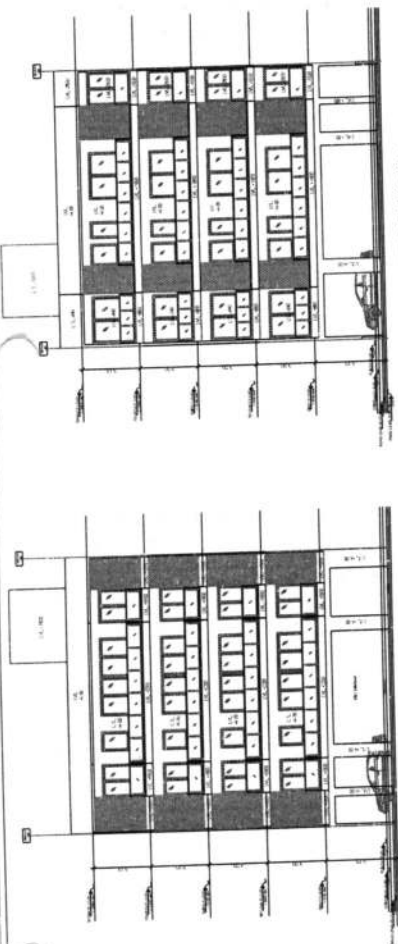


PROJECT - Proposed Residential Building Plot No. D7/1 Plot Size = 30.0 x 15.0 Plot Area = 450.00 sq.m Gunigram, Haryana		Client - M/S DLF HOME DEVELOPERS LIMITED Architect - Arcoop Associates Pvt. Ltd. No. 306, Sector-23, Gunigram-120021 Project No. - 2021-08-29 Scale - 01
---	--	---

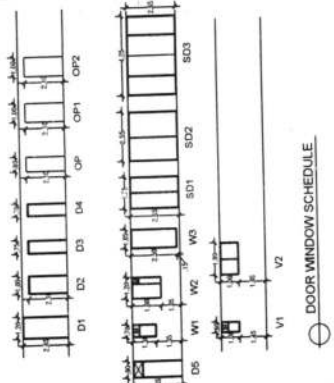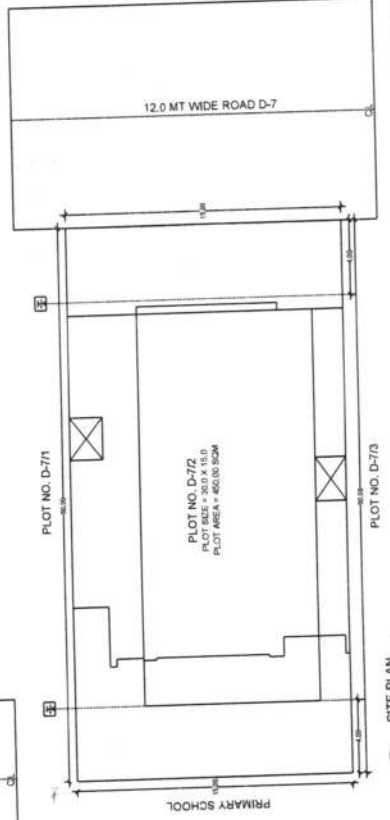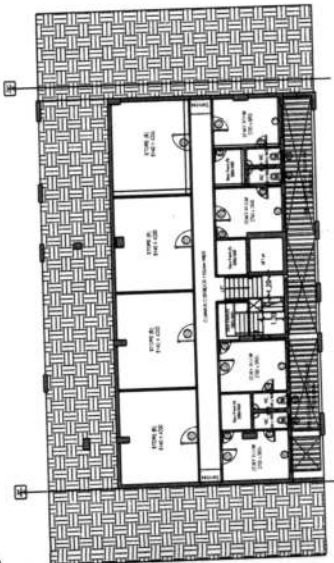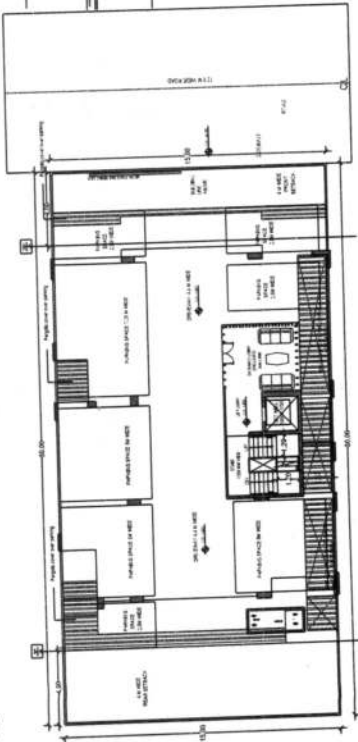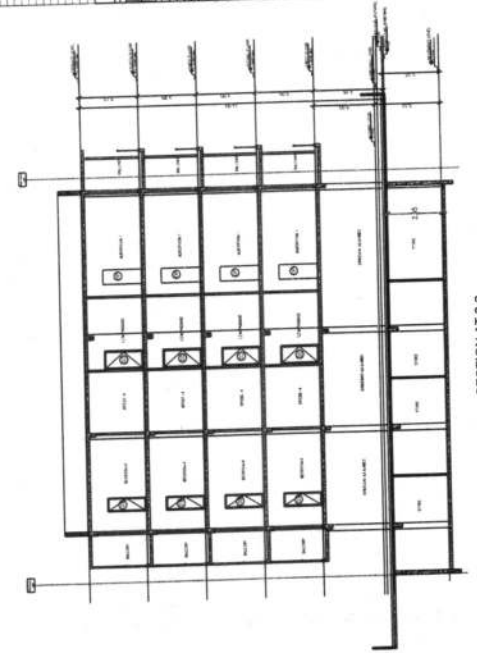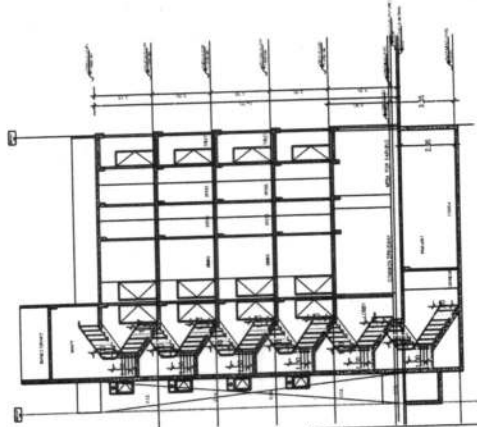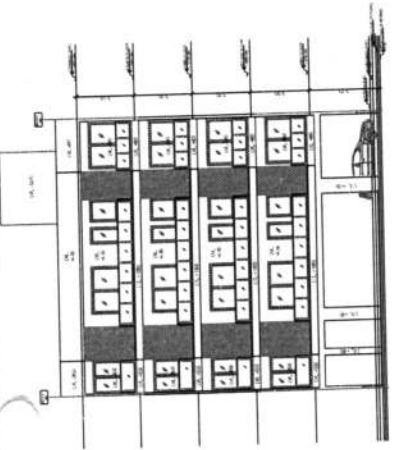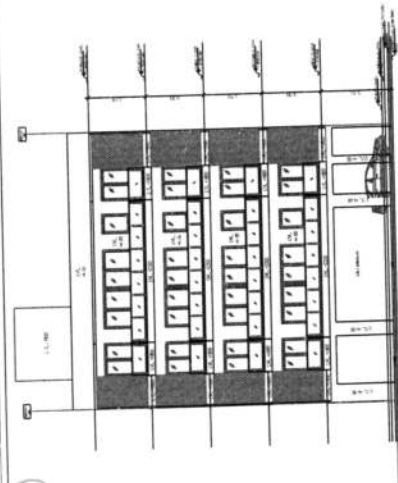


PROPOSED RESIDENTIAL BUILDING (Independent floors) Plot No. D-7/2, Sector-73 Gurgaon, Haryana		Client: M/s DLF HOME DEVELOPERS LIMITED
Architect: Atrop Associates Pvt. Ltd. Plot No. D-7/2, Sector-73 Gurgaon, Haryana		Client's Signature:
Project: Proposed Residential Building (Independent floors) Plot No. D-7/2, Sector-73 Gurgaon, Haryana		Client's Signature:
Drawn by:		Client's Signature:
Check:		Client's Signature:
Scale: 1:100		Client's Signature:
Date: 2021-06-23		Client's Signature:
Sheet No. 01		Client's Signature:

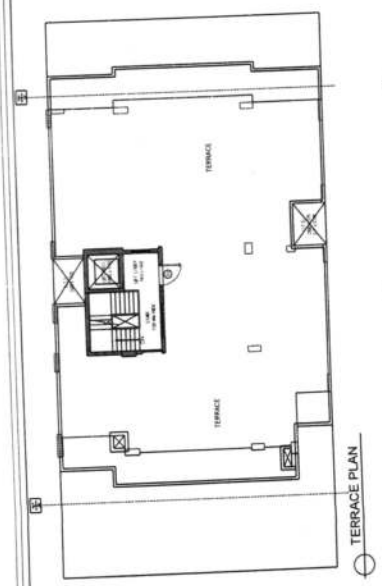

TERRACE PLAN

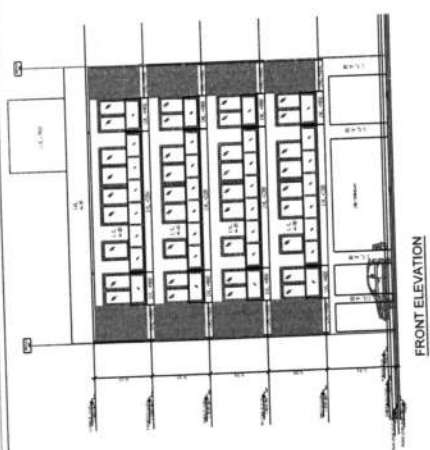


FRONT ELEVATION

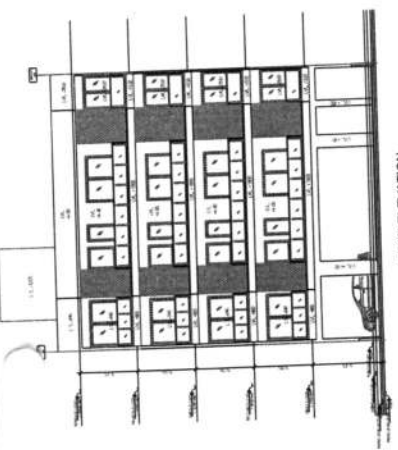


REAR ELEVATION




TYPICAL FLOOR PLAN

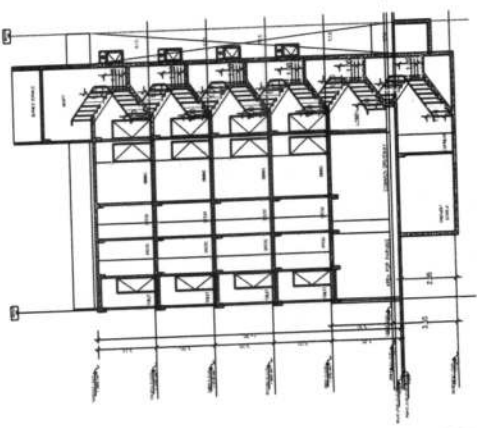


SECTION AT 1-1

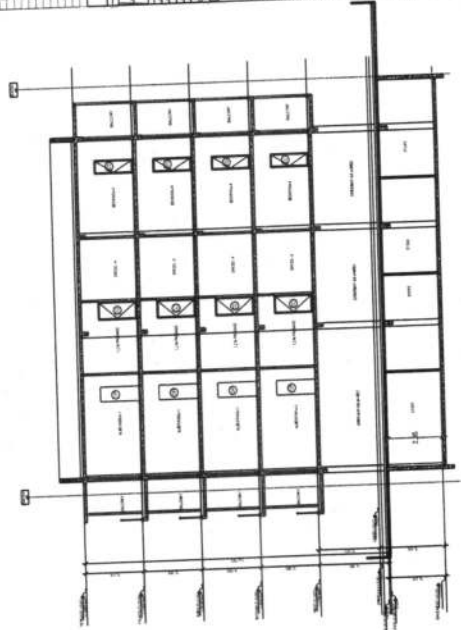


SECTION AT 2-2

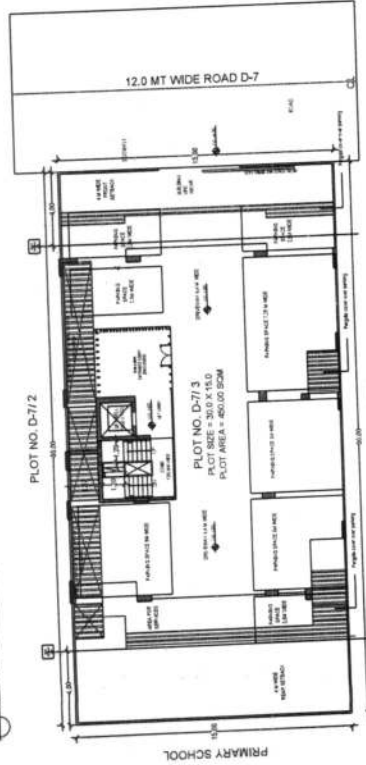


STILT FLOOR PLAN

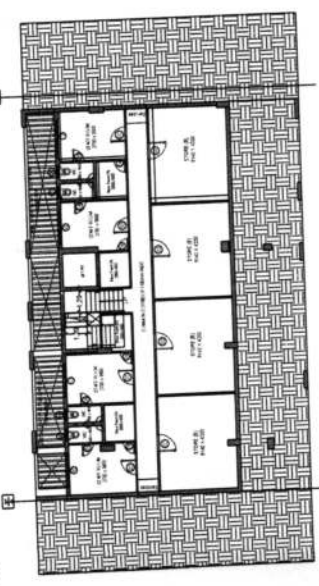

BASEMENT PLAN



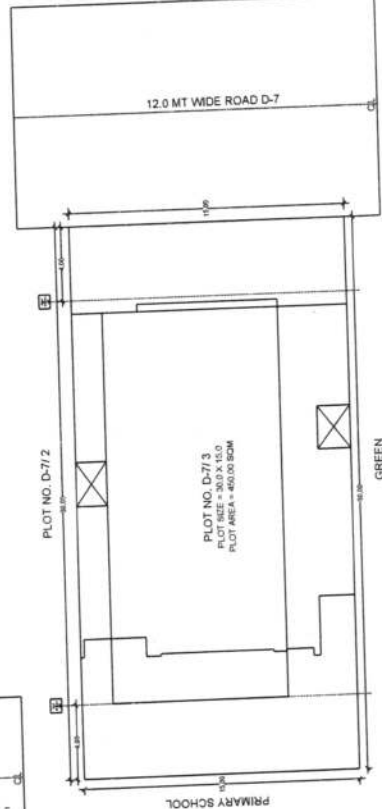


SITE PLAN

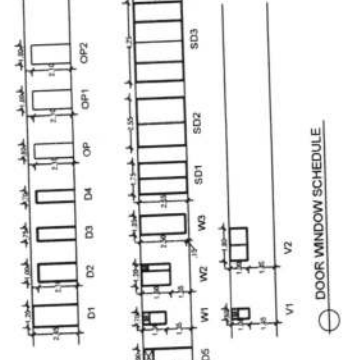

DOOR WINDOW SCHEDULE

PROJECT: Residential Building (Independent Bldg), On Plot No. D-7/3, DLF Alameda, Sector-73, Gurugram, Haryana Drawing No: 01 Date: 2021-05-29 SCALE:		Client: M/s. DLF HOME DEVELOPERS LIMITED Architect: Arco Associates Pvt. Ltd., Plot No. 30, Sector-22, Gurgaon-122001 Architect's Signature:	Project: Residential Building (Independent Bldg), On Plot No. D-7/3, DLF Alameda, Sector-73, Gurugram, Haryana Drawing No: 01 Date: 2021-05-29 SCALE:
---	--	---	---

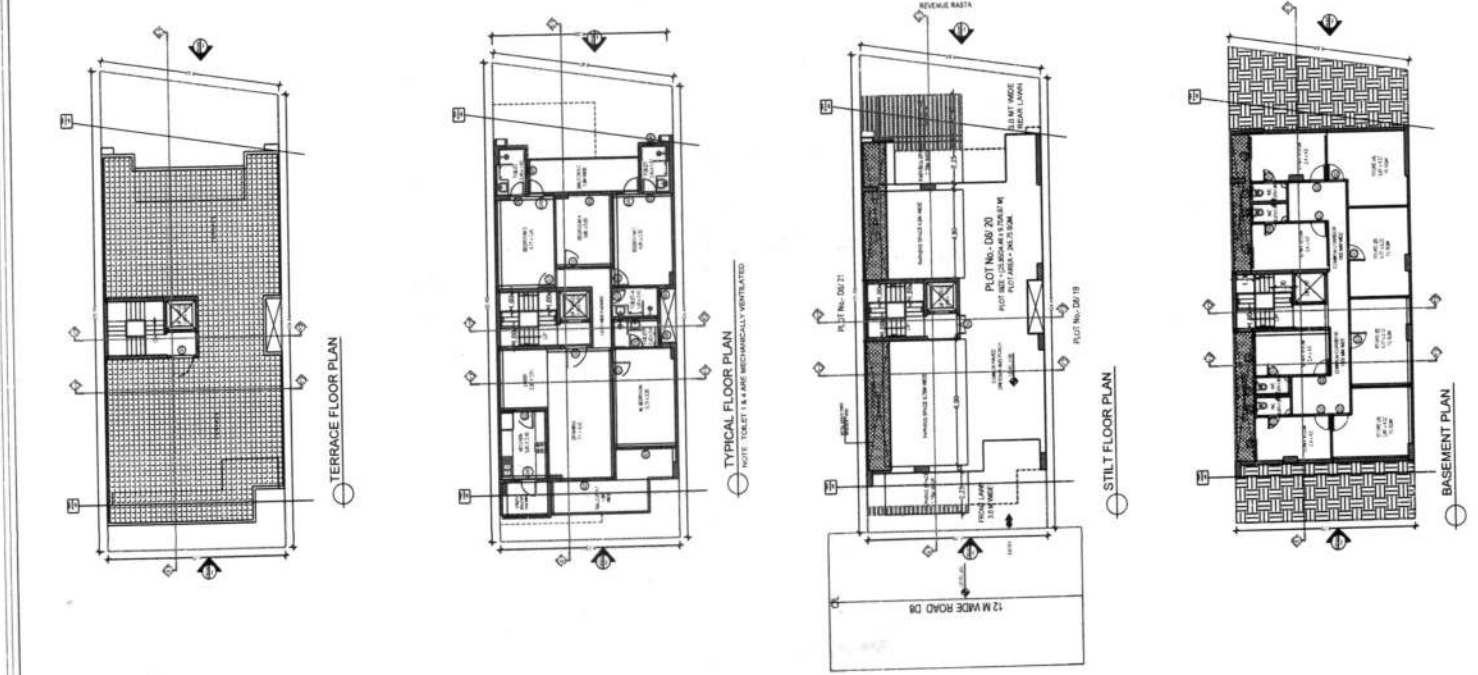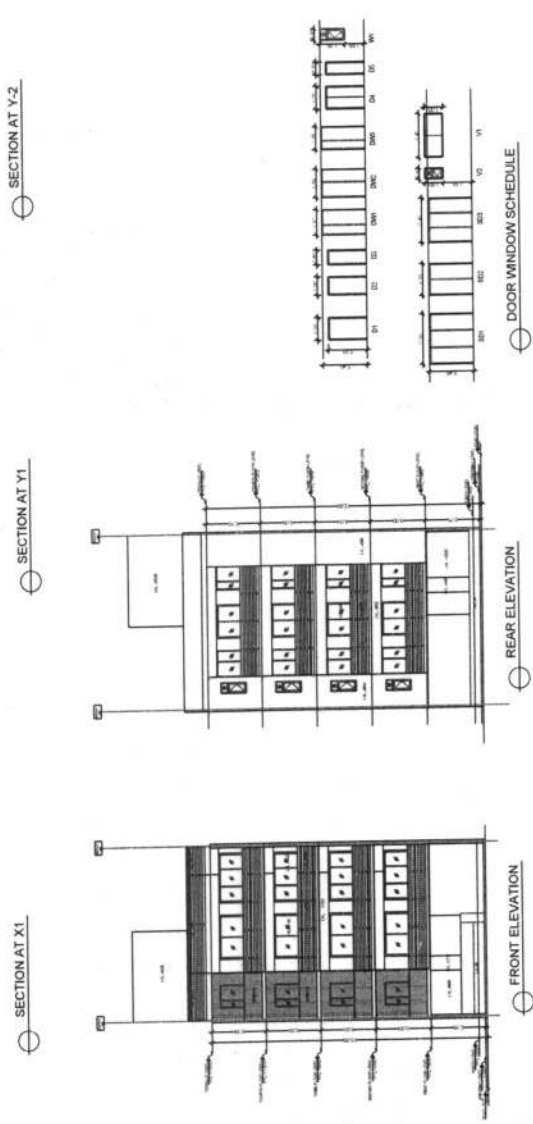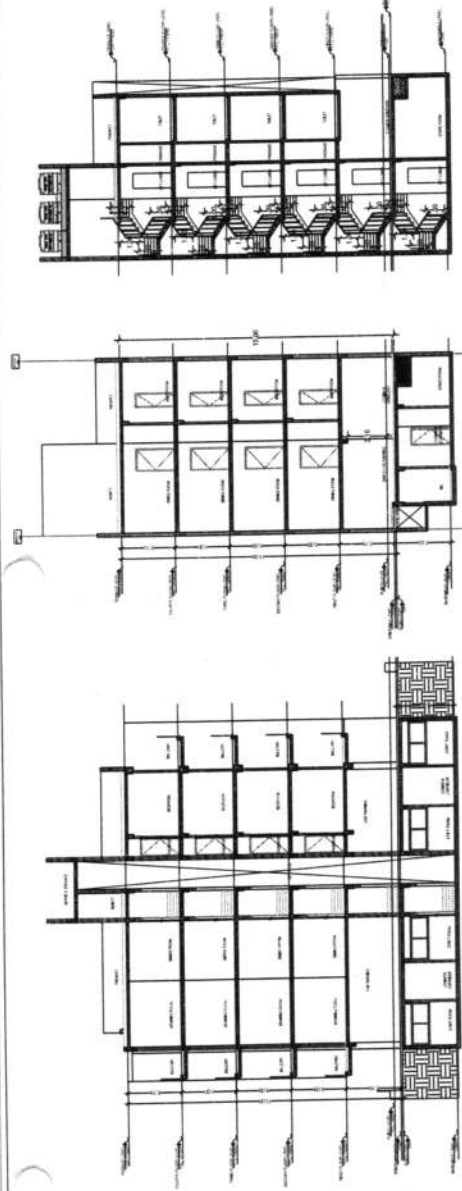

PROPOSED RESIDENTIAL BUILDING

NO.	DESCRIPTION	UNIT	AREA (SQ. FT.)	NO. OF FLOORS	TOTAL AREA (SQ. FT.)
1	FLAT	1000	2500	10	25000
2	FLAT	1000	2500	10	25000
Plot Type DLF ALMEDA SECTION-73
 GURUGRAM (HARYANA)
 PLOT No. DB-20
 12 M WIDE ROAD DB
 ALMEDA SECTION-73
 GURUGRAM, HARYANA.









Client: M/s DLF HOME DEVELOPERS LIMITED
Architect: Arco Associates Pvt. Ltd.
 100, 101, 102,1000.

Client's Signature: _____
Developer's Signature: _____

Proposed Residential Building
 Plot No. DB-20
 12 M WIDE ROAD DB
 ALMEDA SECTION-73
 GURUGRAM, HARYANA


FLOOR PLANS ELEVATION & SECTION, SITE PLAN

Date: 2022-08-04
 Drawing No.: 01
 SCALE

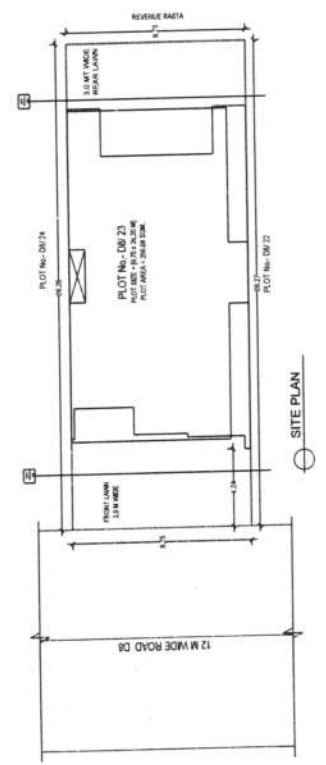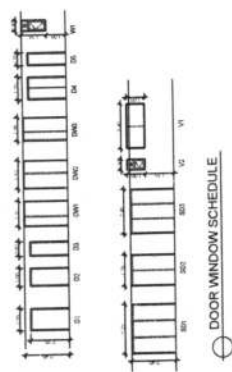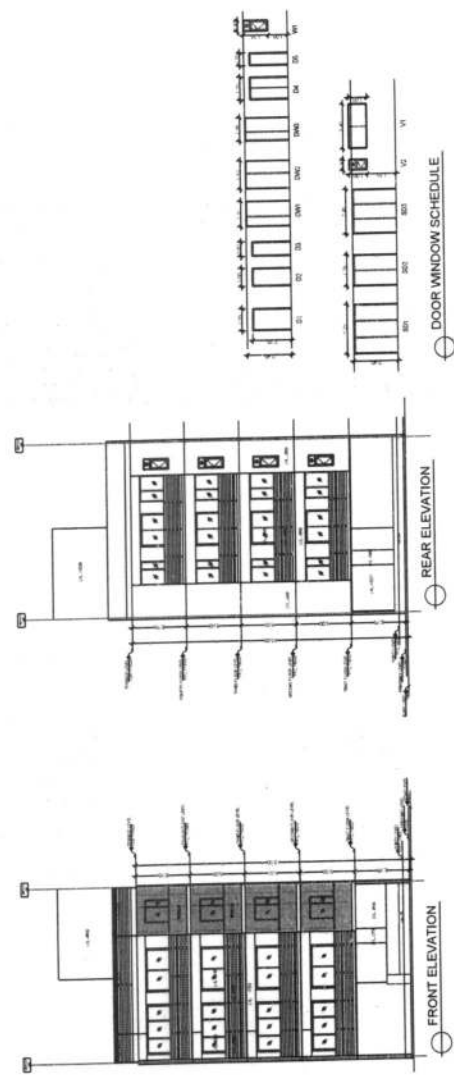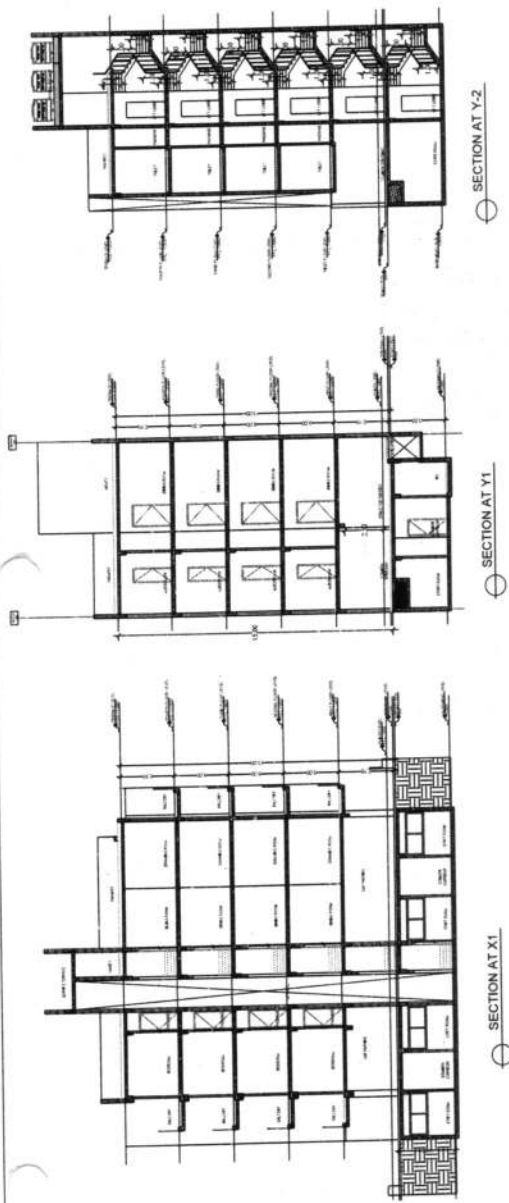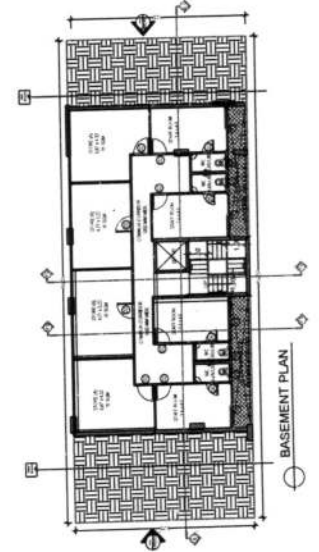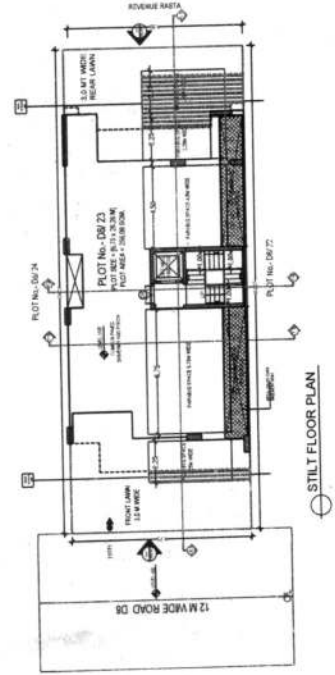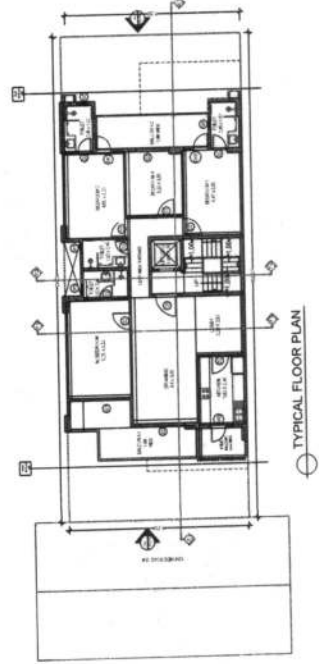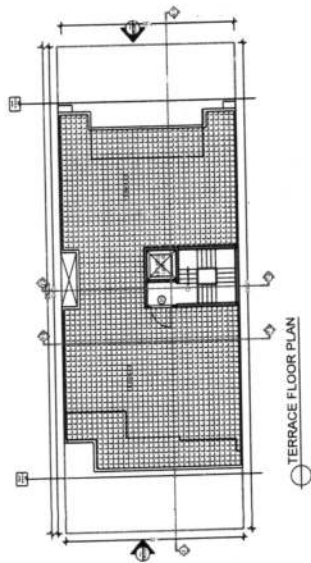

PROPOSED RESIDENTIAL BUILDING

Sl. No.	Room	Area (sq. m)	Volume (cu. m)
1	Living Room	12.00	36.00
2	Bed Room	10.00	30.00
3	Kitchen	8.00	24.00
4	Bathroom	4.00	12.00
5	Staircase	2.00	6.00
6	Corridor	1.00	3.00
7	Veranda	1.00	3.00
8	W.C.	1.00	3.00
9	Store Room	1.00	3.00
10	Open Space	1.00	3.00
11	Roof	1.00	3.00
12	Wash Basin	1.00	3.00
13	Bed Room	10.00	30.00
14	Kitchen	8.00	24.00
15	Bathroom	4.00	12.00
16	Staircase	2.00	6.00
17	Corridor	1.00	3.00
18	Veranda	1.00	3.00
19	W.C.	1.00	3.00
20	Store Room	1.00	3.00
21	Open Space	1.00	3.00
22	Roof	1.00	3.00
23	Wash Basin	1.00	3.00
24	Bed Room	10.00	30.00
25	Kitchen	8.00	24.00
26	Bathroom	4.00	12.00
27	Staircase	2.00	6.00
28	Corridor	1.00	3.00
29	Veranda	1.00	3.00
30	W.C.	1.00	3.00
31	Store Room	1.00	3.00
32	Open Space	1.00	3.00
33	Roof	1.00	3.00
34	Wash Basin	1.00	3.00
35	Bed Room	10.00	30.00
36	Kitchen	8.00	24.00
37	Bathroom	4.00	12.00
38	Staircase	2.00	6.00
39	Corridor	1.00	3.00
40	Veranda	1.00	3.00
41	W.C.	1.00	3.00
42	Store Room	1.00	3.00
43	Open Space	1.00	3.00
44	Roof	1.00	3.00
45	Wash Basin	1.00	3.00
46	Bed Room	10.00	30.00
47	Kitchen	8.00	24.00
48	Bathroom	4.00	12.00
49	Staircase	2.00	6.00
50	Corridor	1.00	3.00
51	Veranda	1.00	3.00
52	W.C.	1.00	3.00
53	Store Room	1.00	3.00
54	Open Space	1.00	3.00
55	Roof	1.00	3.00
56	Wash Basin	1.00	3.00
57	Bed Room	10.00	30.00
58	Kitchen	8.00	24.00
59	Bathroom	4.00	12.00
60	Staircase	2.00	6.00
61	Corridor	1.00	3.00
62	Veranda	1.00	3.00
63	W.C.	1.00	3.00
64	Store Room	1.00	3.00
65	Open Space	1.00	3.00
66	Roof	1.00	3.00
67	Wash Basin	1.00	3.00
68	Bed Room	10.00	30.00
69	Kitchen	8.00	24.00
70	Bathroom	4.00	12.00
71	Staircase	2.00	6.00
72	Corridor	1.00	3.00
73	Veranda	1.00	3.00
74	W.C.	1.00	3.00
75	Store Room	1.00	3.00
76	Open Space	1.00	3.00
77	Roof	1.00	3.00
78	Wash Basin	1.00	3.00
79	Bed Room	10.00	30.00
80	Kitchen	8.00	24.00
81	Bathroom	4.00	12.00
82	Staircase	2.00	6.00
83	Corridor	1.00	3.00
84	Veranda	1.00	3.00
85	W.C.	1.00	3.00
86	Store Room	1.00	3.00
87	Open Space	1.00	3.00
88	Roof	1.00	3.00
89	Wash Basin	1.00	3.00
90	Bed Room	10.00	30.00
91	Kitchen	8.00	24.00
92	Bathroom	4.00	12.00
93	Staircase	2.00	6.00
94	Corridor	1.00	3.00
95	Veranda	1.00	3.00
96	W.C.	1.00	3.00
97	Store Room	1.00	3.00
98	Open Space	1.00	3.00
99	Roof	1.00	3.00
100	Wash Basin	1.00	3.00

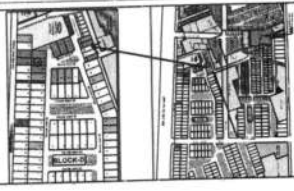

PROPOSED RESIDENTIAL BUILDING
 (Independent floors) On
 Plot No. D8-23,
 DLF Alameda, Sector-73,
 Gurgaon, Haryana.











MIX DLF HOME DEVELOPERS LIMITED
 Address: Arcop Associates Pvt. Ltd.
 Plot No. 20, Sec-12, Gurgaon-122001
 Ph: 80000 81000

Architect's Signature

Owner's Signature

Project: Proposed Residential Building
 (Independent floors) On
 Plot No. D8-23,
 DLF Alameda, Sector-73,
 Gurgaon, Haryana.

Drawings No. 01
 Date: 2021-08-03
 SCALE

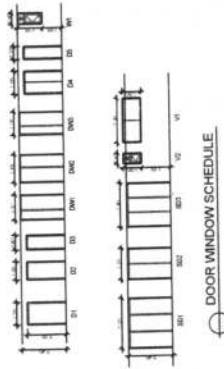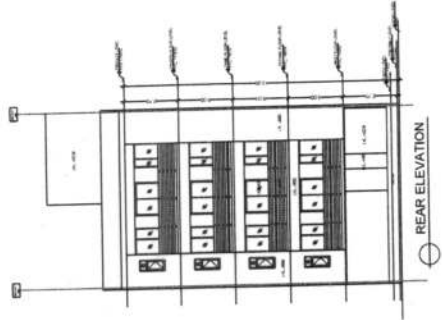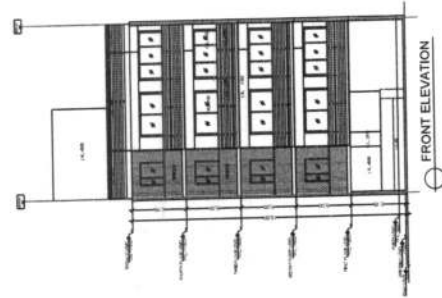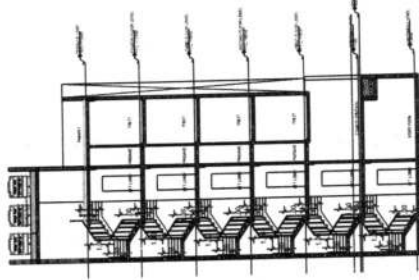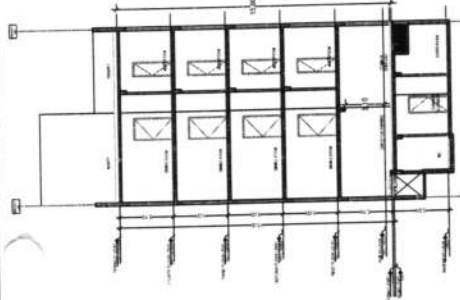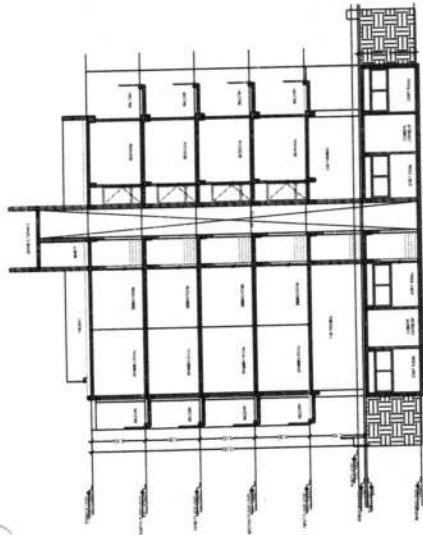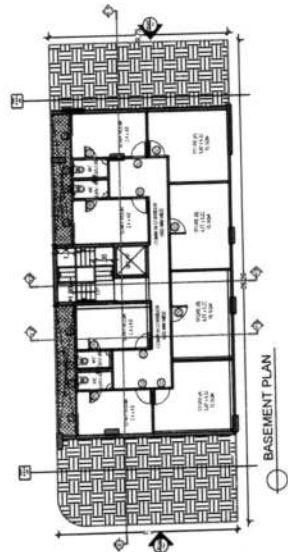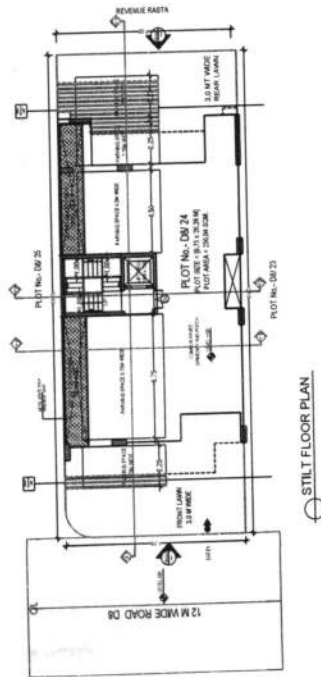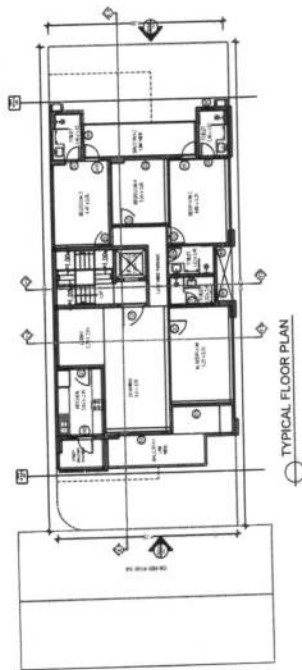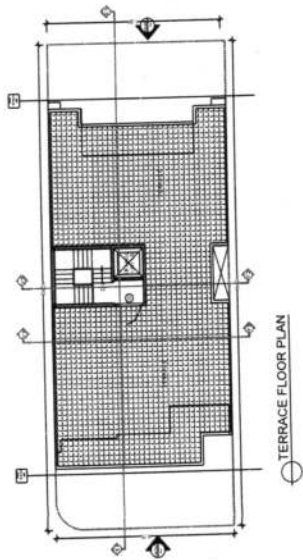

DOOR WINDOW SCHEDULE

Sl. No.	Door / Window	Size (mm)	Qty	Total Area (sq. m)
1	Door	1000 x 2100	10	2100
2	Door	1000 x 2100	10	2100
Plot Type: DLF ALAMEDA, SECTION-73
 Plot No. DB-24
 AT 12 M WIDE ROAD DB
 ALAMEDA, SECTION-73
 GURUGRAM, HARYANA

Client: M/s DLF HOME DEVELOPERS LIMITED
 Architect: Arcop Associates Pvt. Ltd.
 Plot No. DB-24, Section-73, Gurugram, Haryana

Project: Proposed Residential Building (Independent Bore) On Plot No. DB-24, Section-73, Gurugram, Haryana

Drawn By: FLOOR PLANS, ELEVATION & SECTION, SITE PLAN

Scale: 1:100

Sheet No. 01


12M WESTERN AVENUE

24M WIDE NORTHERN AVENUE


PLOT No. - 1A-1
PLOT AREA - 10,000 SQ. M.
PLOT AREA - 10,000 SQ. M.

FRONT ELEVATION


REAR ELEVATION

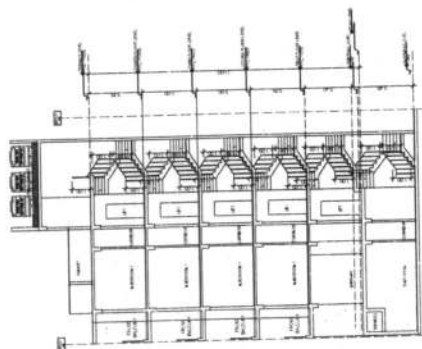


SECTION-Y1

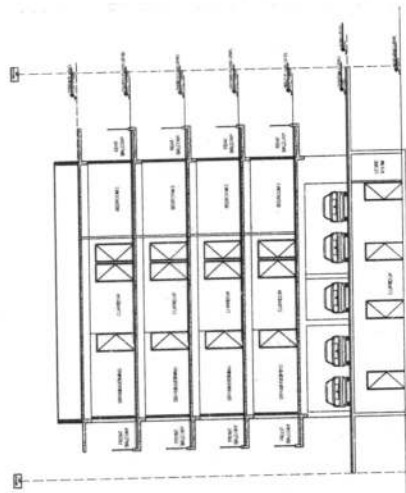

SECTION-X1

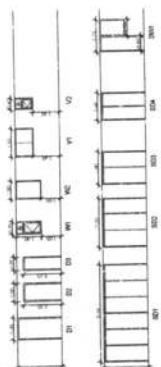

DOOR WINDOW SCHEDULE

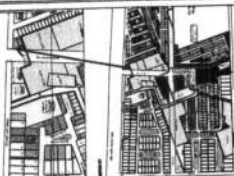

PLOT TYPE DLF ALAMEDA, SECTOR-71,
GURUGRAM (HARYANA)
PLOT No. NORTH AVENUE - 1,
ALAMEDA, SECTOR-71,
GURUGRAM, HARYANA.

Owner -
M/S DLF HOME DEVELOPERS LIMITED

Architect -
Arco Associates Pk. Ltd.
P.O. Box 10, Gurgaon-122001

Project's Signature


Client's Signature

Project
Proposed Residential Building
(Independent floors) On
Plot No. NORTH AVENUE - 1,
DLF Alameda, Sector-71,
Gurgaon, Haryana


Project
FLOOR PLANS, ELEVATION & SECTION, SITE PLAN

Date: 2021-07-26
Drawing No. 01


SCALE 1:100

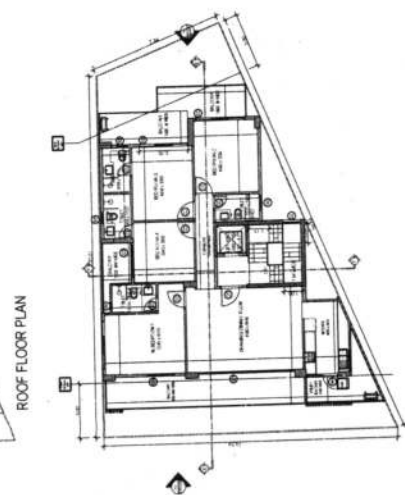

TYPICAL FLOOR PLAN

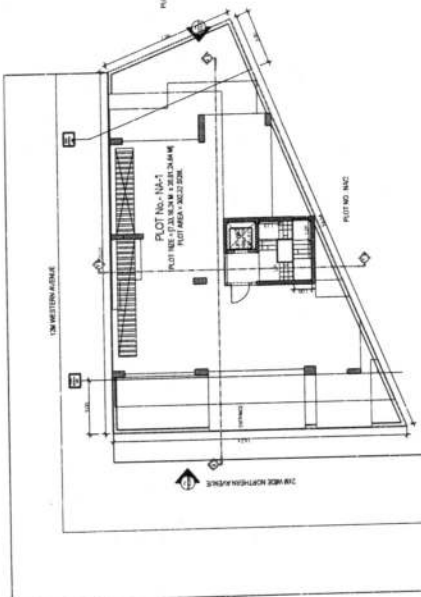

STILT FLOOR PLAN

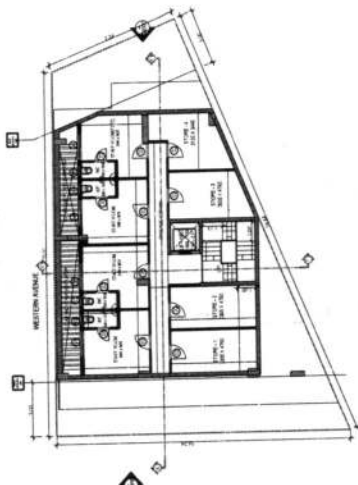


BASEMENT FLOOR PLAN




ROOF FLOOR PLAN



TERRACE PLAN

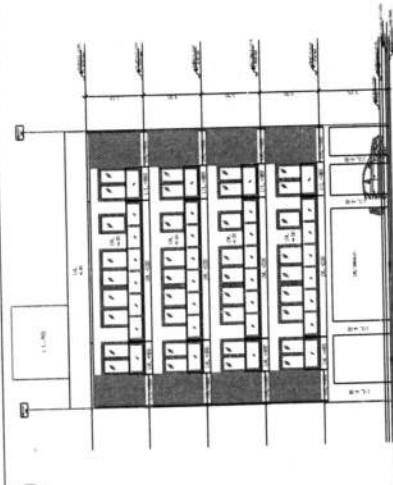


FRONT ELEVATION

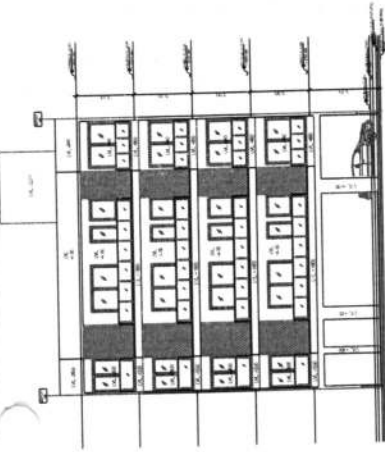


REAR ELEVATION




TYPICAL FLOOR PLAN

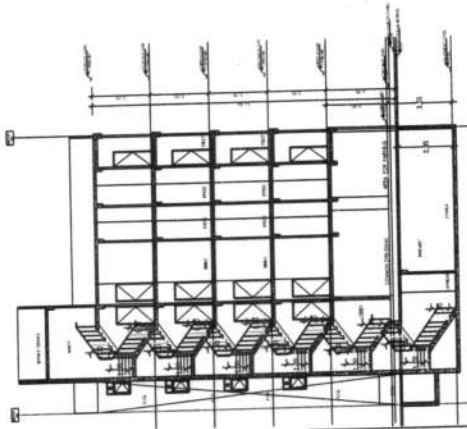

SECTION AT 1-1

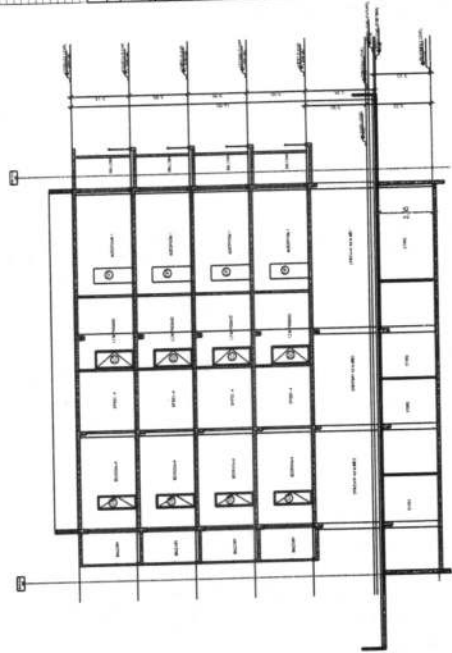


SECTION AT 2-2

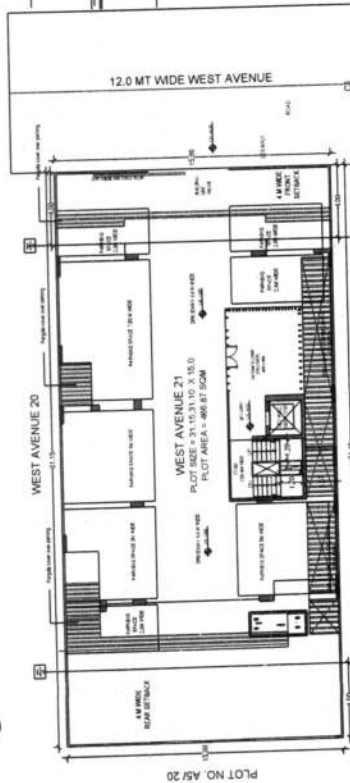


STILT FLOOR PLAN

Undetermined Use

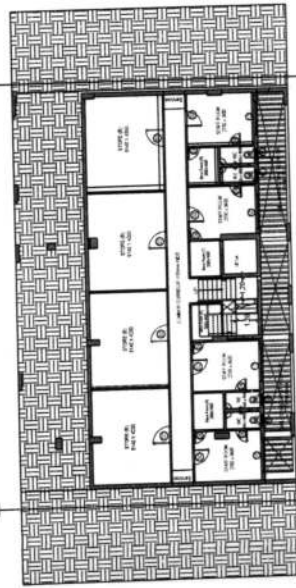


BASEMENT PLAN

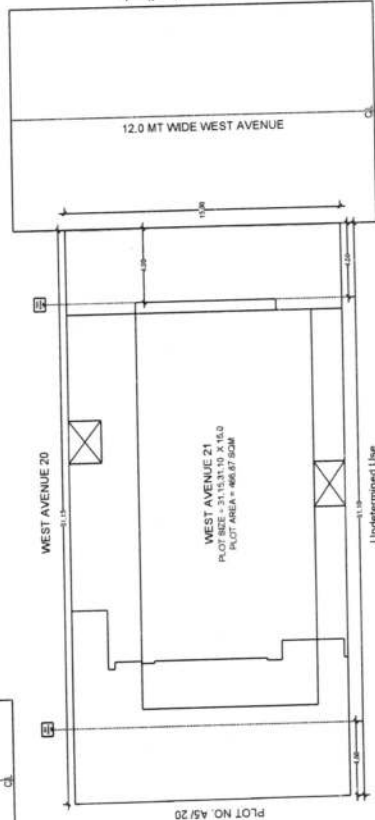

SITE PLAN

Undetermined Use

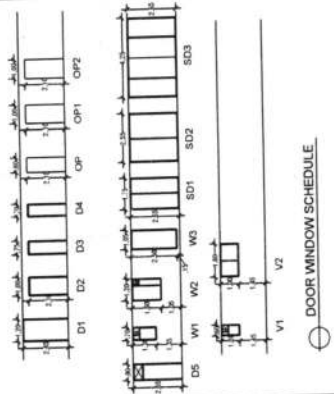


DOOR WINDOW SCHEDULE

PROPOSED RESIDENTIAL BUILDING (Independent Floor) On Plot No. WEST AVENUE - 21, ALAMEDA, Gurgaon, Haryana		Plot Type: Residential, SECTION-23, AT 12 M WEST AVENUE - 21, ALAMEDA, Gurgaon, Haryana.	M/S DLF HOME DEVELOPERS LIMITED	Architect: Atrop Associates Pvt. Ltd. Plot No. 206, Sec-22, Gurgaon-122001 Haryana, India	Architect's Signature: 	Owner's Signature: 	Project Name: Proposed Residential Building (Independent Floor) On Plot No. WEST AVENUE - 21, ALAMEDA, Gurgaon, Haryana	Drawn By: FLOOR PLANS, ELEVATION & SECTION, SITE PLAN	Sheet No.: 01	Scale: 1:100
---	--	---	---	---	-------------------------------------	---------------------------------	--	--	---	--


—
BASEMENT PLAN



TERRACE PLAN

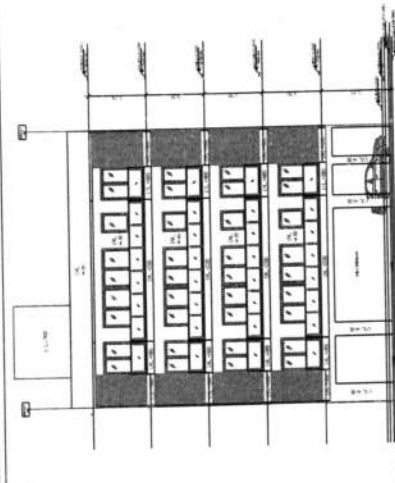


FRONT ELEVATION

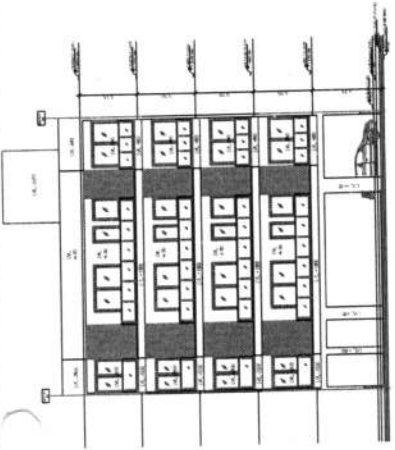


REAR ELEVATION




TYPICAL FLOOR PLAN

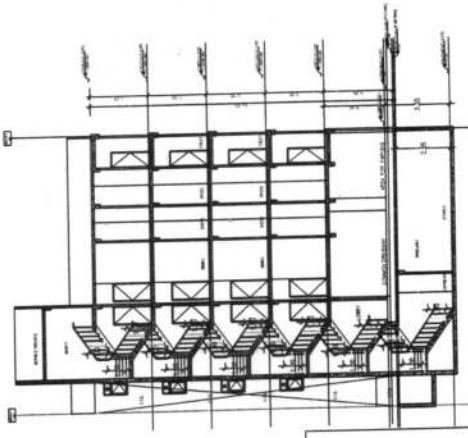


SECTION AT 1-1

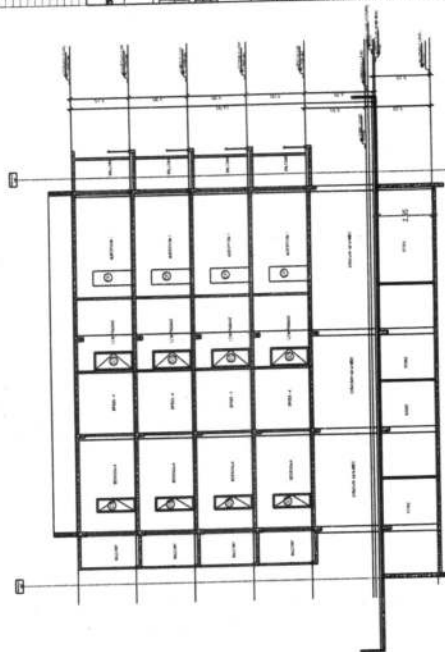


SECTION AT 2-2

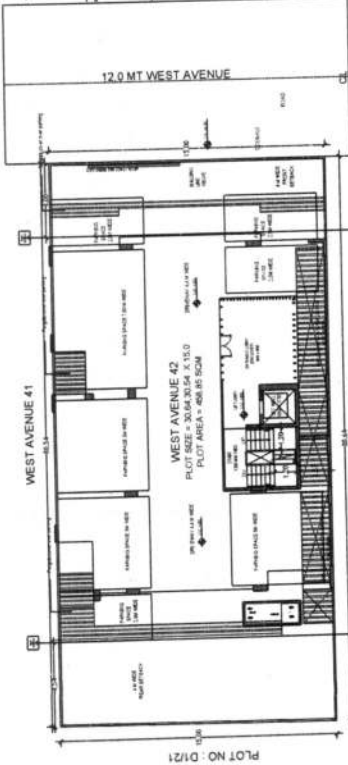

STILT FLOOR PLAN

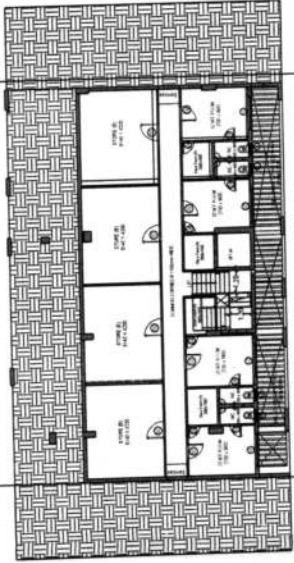

BASEMENT PLAN

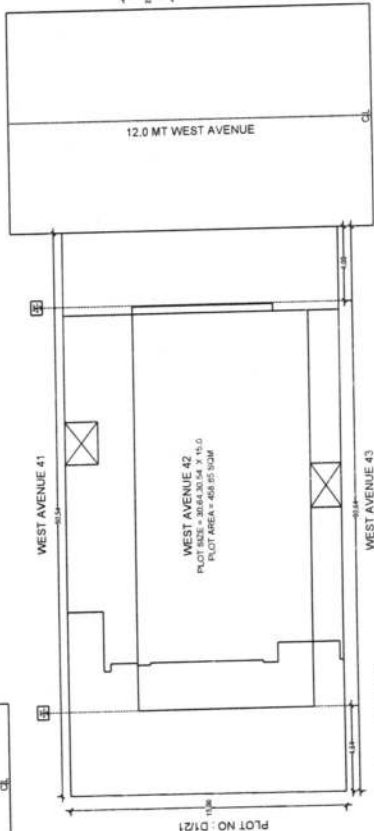

SITE PLAN

DOOR WINDOW SCHEDULE

D1	D2	D3	D4	OP	OP1	OP2
W1	W2	W3	SD1	SD2	SD3	
V1	V2					

PROPOSED RESIDENTIAL BUILDING
 (Independent floors) On
 Plot No. WEST AVENUE - 42,
 DLF Alameda, Sector-73,
 Gurgaon, Haryana

**SECTIONS, ELEVATIONS &
 DOOR PLANS, SITE PLAN**

DATE: 2021-06-25
SCALE: 01


CLIENT: M/s DLF HOME DEVELOPERS LIMITED

ARCHITECT: Arcop Associates Pvt. Ltd.
 Plot No. 30A-32, Sector-12/01,
 N. 30th Street











ARCHITECT'S SIGNATURE:

OWNER'S SIGNATURE:

12M WIDE STREET C8

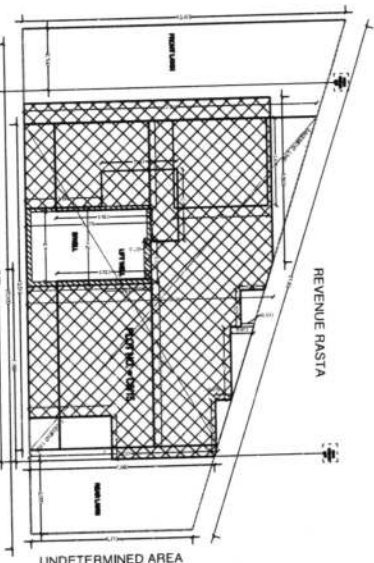

PLOT NO. - C8/14
SCALE 1:100
NOTE - GATE & BWall AS PER GOVT STIPENDION

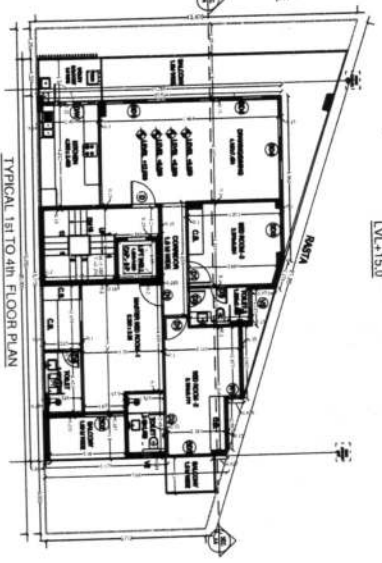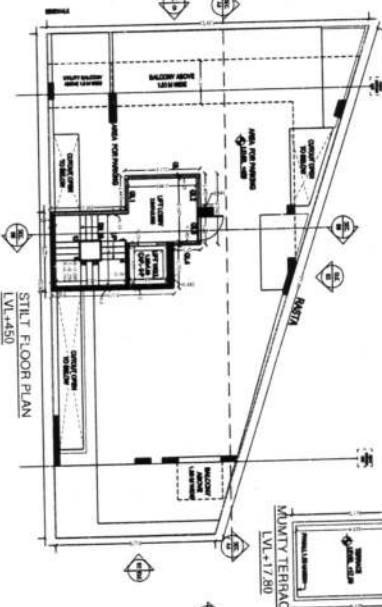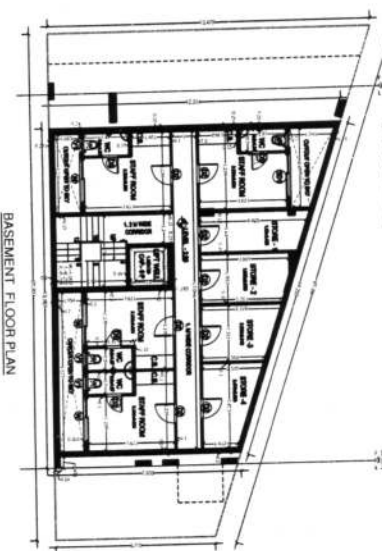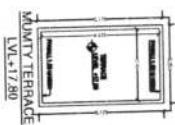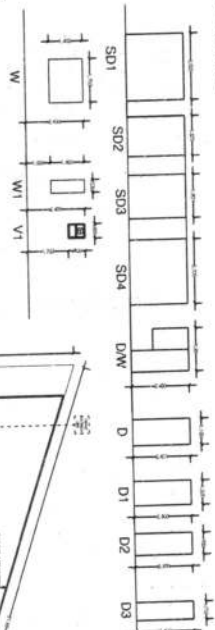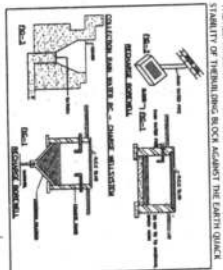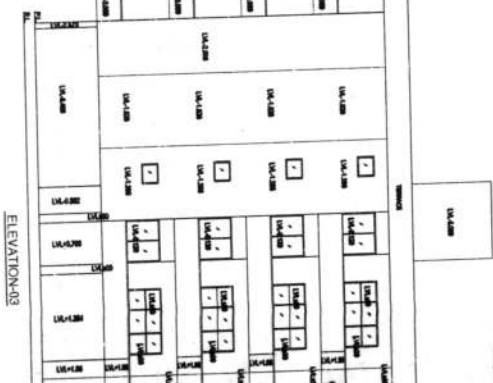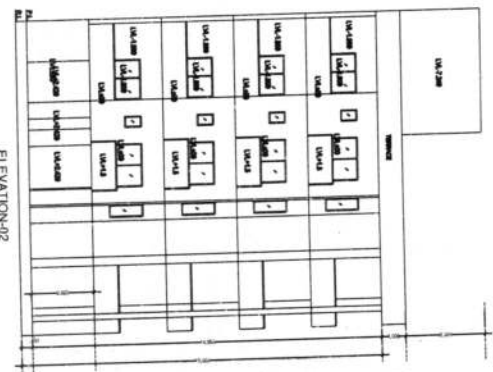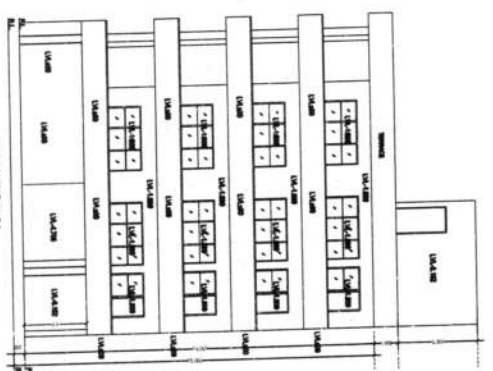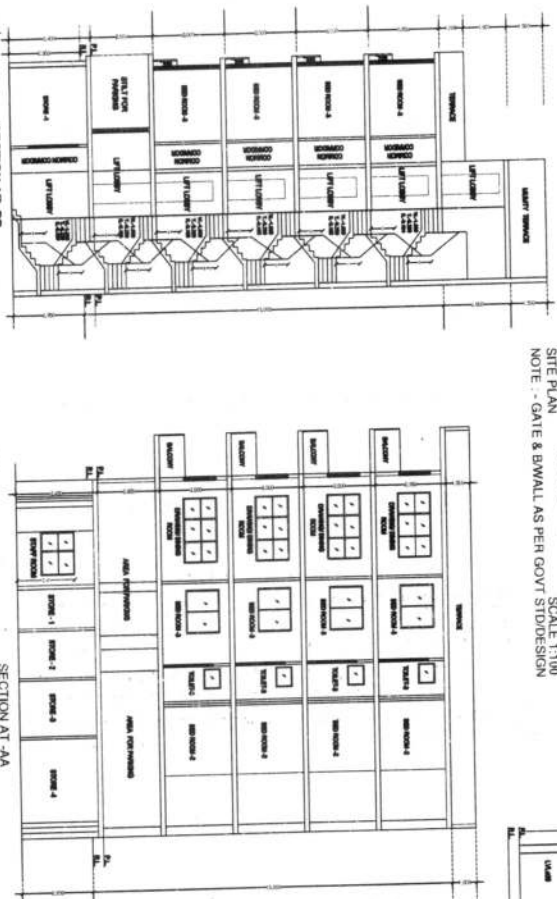



DETAIL OF JOINTS:

JOINT 1: 100% 100%	JOINT 2: 100% 100%
JOINT 3: 100% 100%	JOINT 4: 100% 100%
JOINT 5: 100% 100%	JOINT 6: 100% 100%
JOINT 99: 100% 100%	JOINT 100: 100% 100%



Owner: DLF HOME DEVELOPERS LTD.
Proposed Residential Building Plan
Independent Report,
On Plot No. - C8/14, Alameda,
Sector 13, Gurgaon, Haryana

SCALE: 1:50
OWNER SIGN
ARCHITECT SIGN


SHEET NO. 1
ARCHITECT SIGN

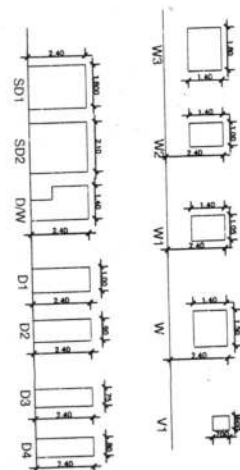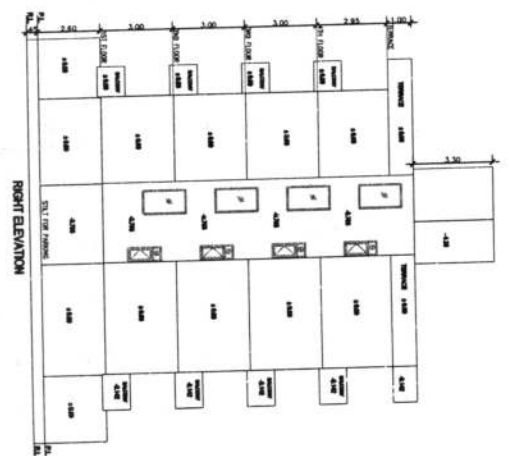

DETAILS OF JONESTOWN	
SC1 = 1.800x2.400	W1 = 1.500x1.400
SD2 = 2.100x2.400	W1 = 1.500x1.400
DW = 1.400x2.400	W2 = 1.000x1.400
D1 = 1.000x2.400	W3 = 1.500x1.400
D2 = 0.900x2.400	V1 = 0.800x0.700
D3 = 0.750x2.400	
D4 = 0.800x2.400	

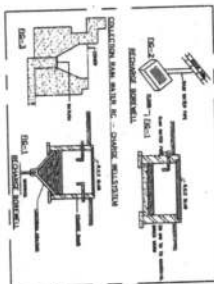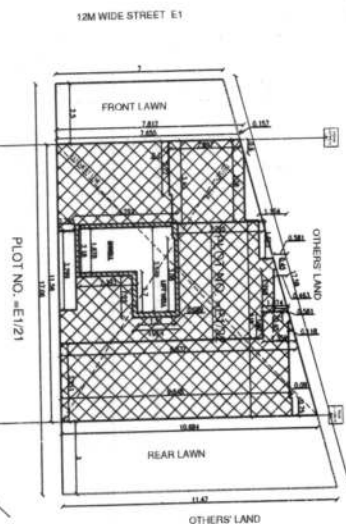

NOTE: THE RESPONSIBILITY OF THE STRUCTURE DRG, STRUCTURAL STABILITY OF THE BUILDING BLOCK AGAINST THE EARTH QUACK SHALL BE SOLELY OF OWNER/ENGINEER.

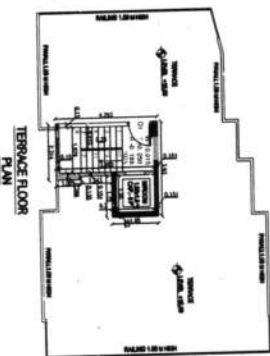

SITE PLAN **SCALE 1:100**
NOTE :- GATE & BM WALL AS PER GOVT STD/DESIGN

PLOT NO. = E1/21

AREA CHART:

TOTAL AREA OF PLOT = 157.55 SQFT

PEER-REVIEWED ARTICLE IN ADVANCE

BRIGIT: MASARIN E FALG (2019) = 187 ANS SCHT

TOTAL PERM FAR @ 26.1% = 415,933 SCW!

$$= 0.110 \times 10^6 \text{ N} + 0.300 \times 10^6 \text{ N} + 0.750 \times 10^6 \text{ N} + 0.550 \times 10^6 \text{ N} = 1.710 \times 10^6 \text{ N}$$

D. SAKO, H. OKANO, I. SUIZAKI & J. ARAI
D. SAKO, H. OKANO, I. SUIZAKI & J. ARAI
* 104-0001 - 5-597 - 00074 SCSM

FAR PROP AREA ON STILT FLOOR

• 12.77% BOM!

* 99.074 • 12.773 • 86.301 SONI

• 90 074 - 3.060X0.089 + 1.510X2.579 + 1.676X2 -
90 074 - 10.172 = 66.907 SCMT

1. $\text{H}_2\text{O} + \text{H}_2\text{O} \rightleftharpoons \text{H}_3\text{O}^+ + \text{OH}^-$

$$= 2.1603 \times 10^3 + 1.7503 \times 10^4$$

NON FARM PROP AREA ON STAIRCASE

$$= 10.172 \times (4) = 40.688 \text{ SMDT}$$
$$= 0.5 \text{ kN} / 7.655 \times 10^{-6} \text{ m}^3 = 11.56 \times 10^6 \text{ N/m}^3$$
$$+ \text{FAR PROP AREA ON EXISTENT FLOOR}$$

48.370 SQM

NON-FAR PRICE AREA ON DISCOUNT FROM
* 105.000 - 40.270 = 64.730 SCMT

ACHIEVED FAN
• 12.773 • 355.608 • 66.370

TOTAL BIODIVERSITY

$$= 614.751 + 98.351 + 14.773 + 90.000 + 0.000 = 817.875$$

Page 1 of 1

Proposed Residential Building P

On Plot No. -E11/22, Alameda,

Sector 73, Gurugram, Haryana

Owner: DUF HOME DEVELOPERS

--	--



SCALE - 1:50	SHEET
--------------	-------

OWNER SIGN.

100

1	2	
---	---	---	---	---	---	---	---	---	----	----	-----

1

  

AREA CHART:-

- 5.00002.107
- 12.0000 SCOUT










18.4507 2007-03-07
120.400 500000

PROJECT:-

10

1.

NOTE:
THE RESPONSIBILITY OF THE STRUCTURE ENG. STRUCTURAL
STABILITY OF THE BUILDING BLOCK AGAINST THE EARTH QUAKE
SHALL BE SOLELY OF OWNER/ENGINEER.

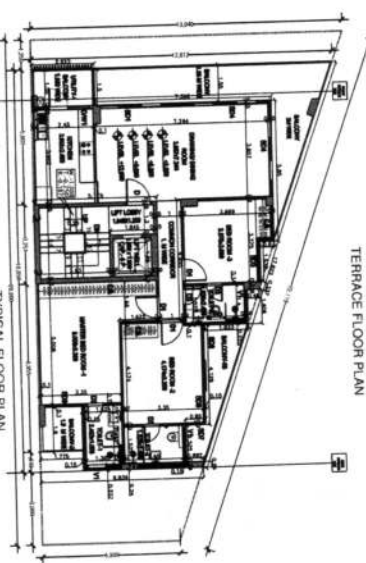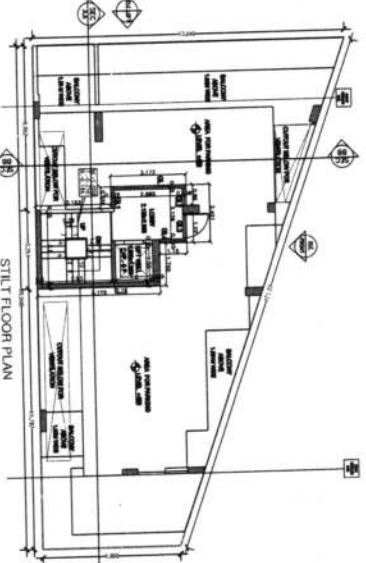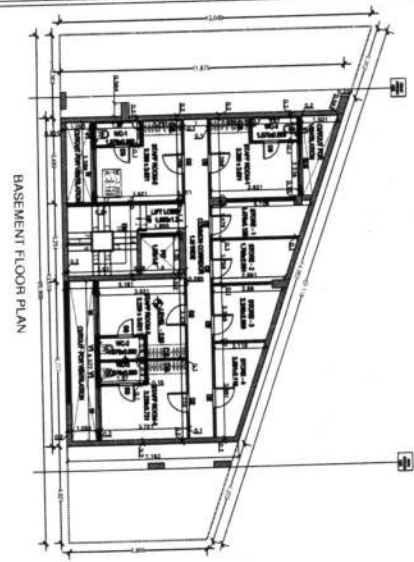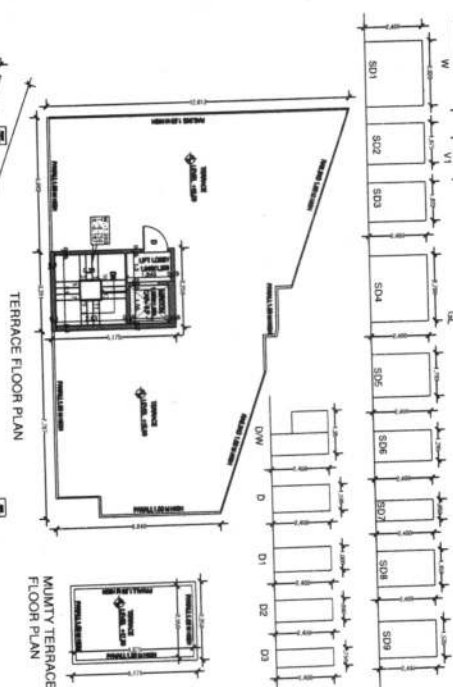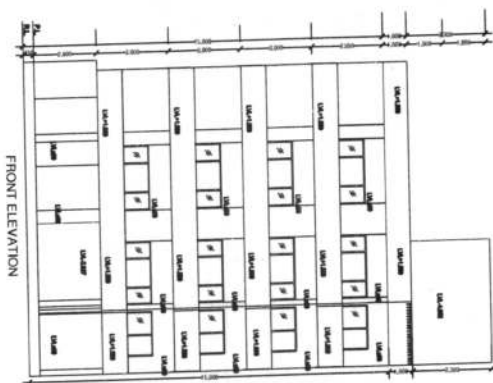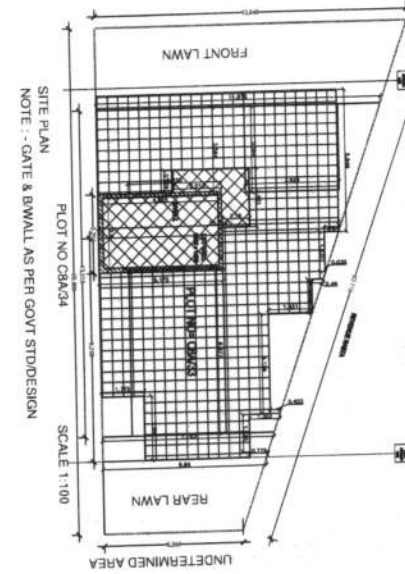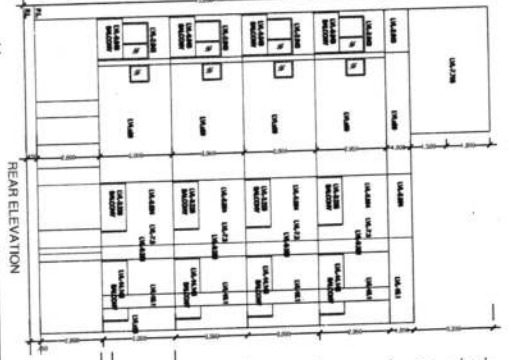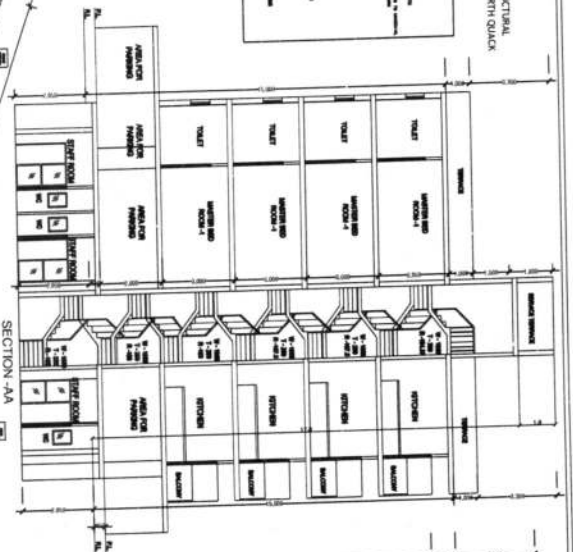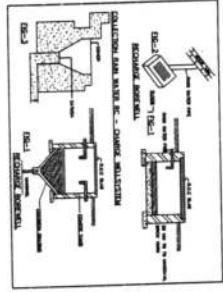

DETAILS OF APPROVED:

NO. 1: 17941 885	NO. 2: 17942 885
NO. 3: 17943 885	NO. 4: 17944 885
NO. 5: 17945 885	NO. 6: 17946 885
NO. 7: 17947 885	NO. 8: 17948 885
NO. 9: 17949 885	NO. 10: 17950 885
NO. 11: 17951 885	NO. 12: 17952 885
NO. 13: 17953 885	NO. 14: 17954 885
NO. 15: 17955 885	NO. 16: 17956 885
NO. 17: 17957 885	NO. 18: 17958 885
NO. 19: 17959 885	NO. 20: 17960 885
NO. 21: 17961 885	NO. 22: 17962 885
NO. 23: 17963 885	NO. 24: 17964 885
NO. 25: 17965 885	NO. 26: 17966 885
NO. 27: 17967 885	NO. 28: 17968 885
NO. 29: 17969 885	NO. 30: 17970 885
NO. 31: 17971 885	NO. 32: 17972 885
NO. 33: 17973 885	NO. 34: 17974 885
NO. 35: 17975 885	NO. 36: 17976 885
NO. 37: 17977 885	NO. 38: 17978 885
NO. 39: 17979 885	NO. 40: 17980 885
NO. 41: 17981 885	NO. 42: 17982 885
NO. 43: 17983 885	NO. 44: 17984 885
NO. 45: 17985 885	NO. 46: 17986 885
NO. 47: 17987 885	NO. 48: 17988 885
NO. 49: 17989 885	NO. 50: 17990 885
NO. 51: 17991 885	NO. 52: 17992 885
NO. 53: 17993 885	NO. 54: 17994 885
NO. 55: 17995 885	NO. 56: 17996 885
NO. 57: 17997 885	NO. 58: 17998 885
NO. 59: 17999 885	NO. 60: 18000 885

PROPOSED Residential Building Plan
(Independent floors, Alameda,
Oster 73, Gungun, Haryana)

OWNER SIGN: ARCHITECT SIGN

SCALE: 1:50
SHEET NO. 1






SECTION AT A-A'



TERRACE FLOOR
PLAN

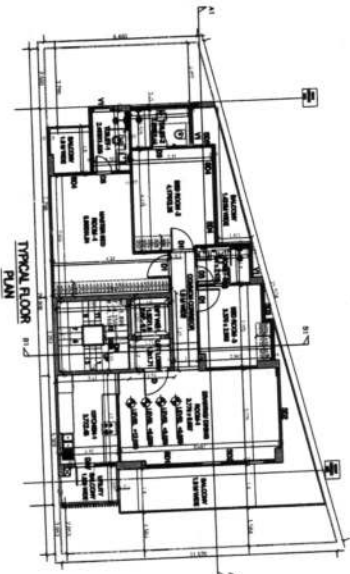

TYPICAL FLOOR PLAN

ARCHITECT SIGN.

DETAIL OF JOINTS:	
B-01-1	800x2 400
S-02-2	700x2 400
S-03-1	430x2 400
S-04-1	535x2 400
D-01-1	750x2 400
D-02-1	800x2 400
C-03-2	800x2 400
C-04-2	750x2 400

AREA CHART:	
W-1	750x1 400
W-2	800x2 400
V-1	0.500X2 700