


8	8	5	9	0	1	R	1	1	OF	1
JOB NO.	DRG. NO.	REV.	SHEET							

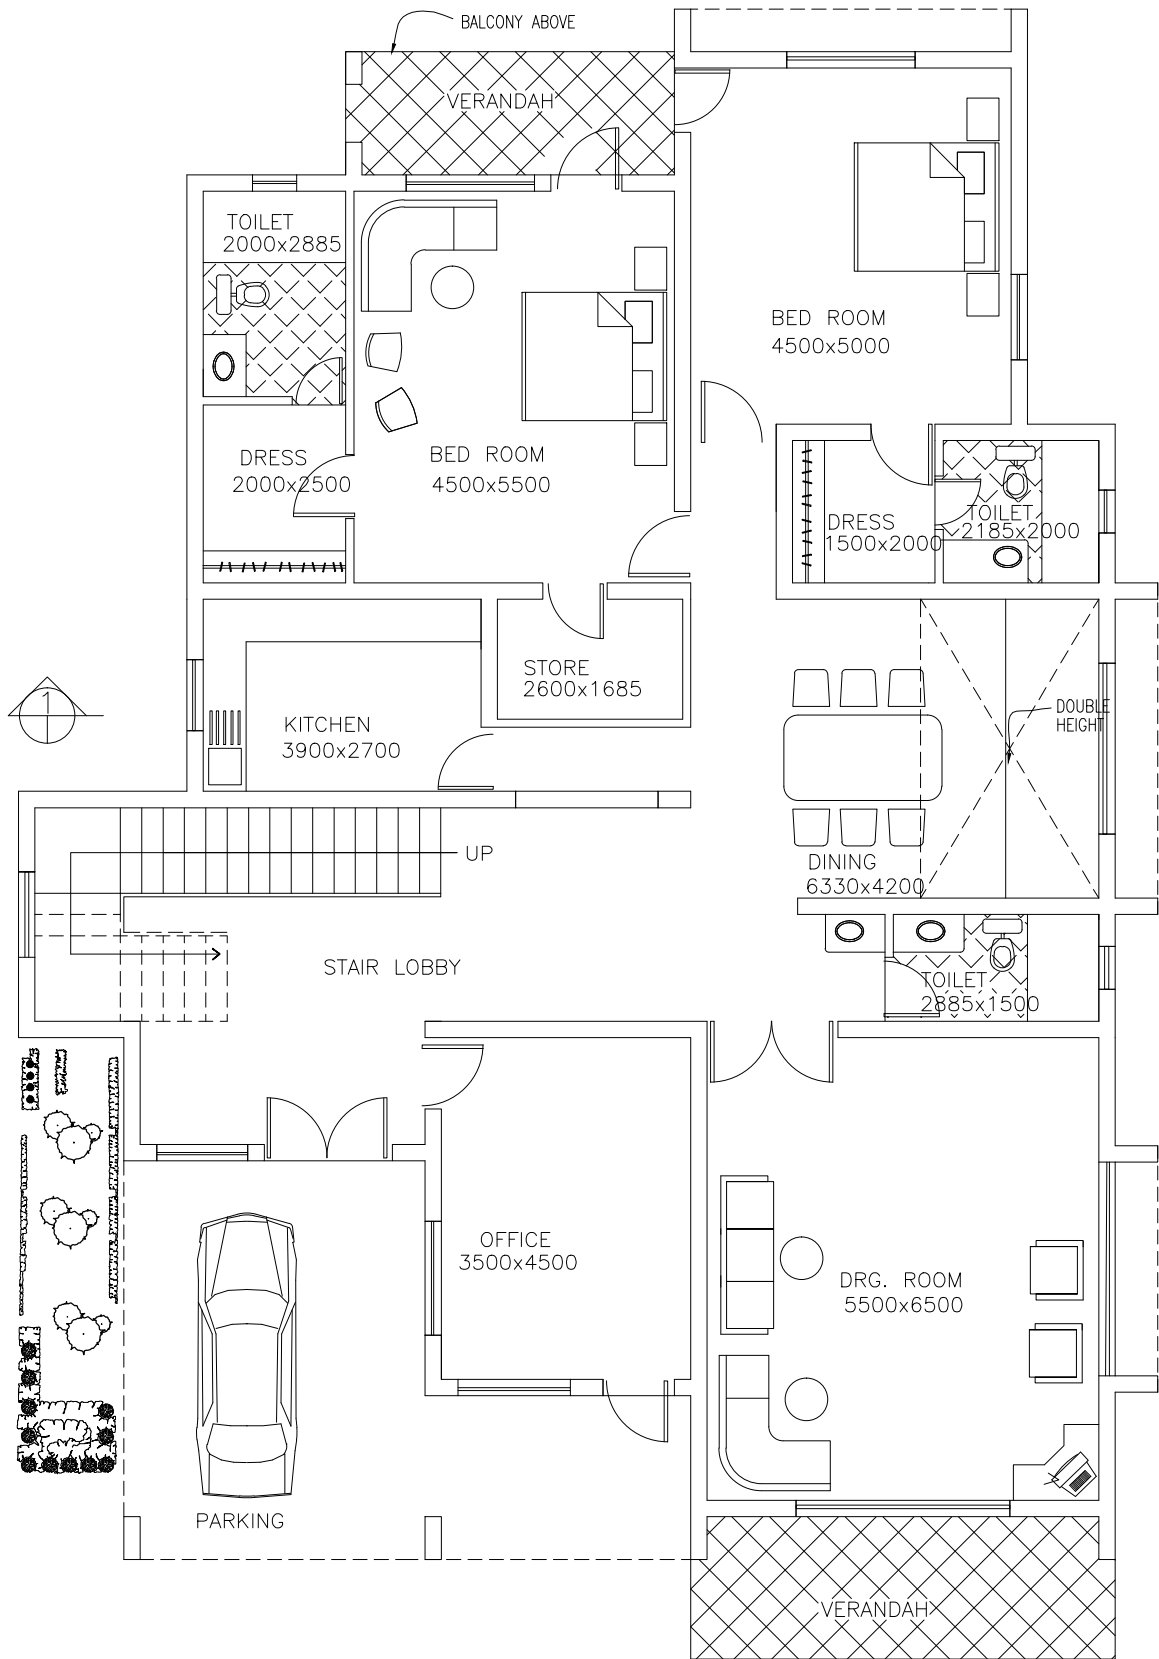

GROUND FLOOR PLAN
 TOTAL COVD AREA=236.0 SQM

01	REVISED AS PER CLIENT REQUIREMENT	AJAY	09.05.06	CLIENT	02							
00		AJAY	4.04.06	CLIENT	04							
NO.	R E V I S I O N -	-	BY	DATE	PRINT TO							
PROJECT SUGAR MILL AT KINAUNI												
DRG TITLE TYPE-A1 HOUSE												
SHEET TITLE PLANS & SECTION												
CLIENT												
 bajaj hindusthan ltd. (KINAUNI, U.P)												
 STRUCTURES AND FOUNDATIONS PVT. LTD. ARCHITECTURE AND ENGINEERING FOR INDUSTRY N-3, GROUND FLOOR, KALKAJI, NEW DELHI-110 019. Ph. 26414606 & 26223931. E-mail : s u h a s @ n d f v s n l n e t i n												
DEALT	AJAY	DRAWING NO.				SHEET SIZE	NORTH					
CKD.	LINA											
DATE	29.03.06	JOB	DRG	REV.	SHEET							
SCALE	1:100	8	8	5	9	0		1	R	1	1	OF 1