


ELEVATION-D




ELEVATION-A

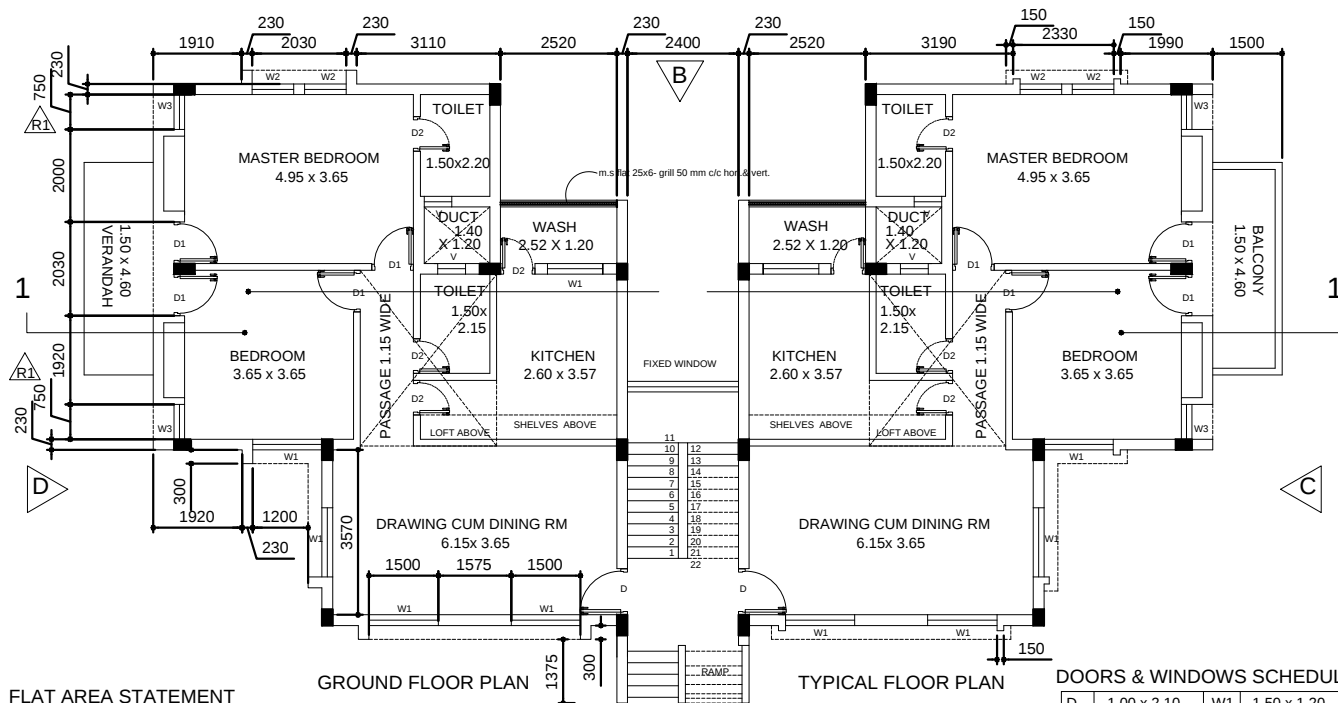

TYPICAL FLOOR PLAN

CARPET AREA	79.20 Sqm.	852.50 Sqft.
BALCONY AREA	9.78 Sqm.	105.27 Sqft.
LOFT AREA	12.17 Sqm.	131.00 Sqft.

DOORS & WINDOWS SCHEDULE			
D	1.00 x 2.10	W1	1.50 x 1.20
D1	0.90 x 2.10	W2	0.90 x 1.20
D2	0.75 x 2.10	W3	0.75 x 1.20
		V	0.60 x 0.90

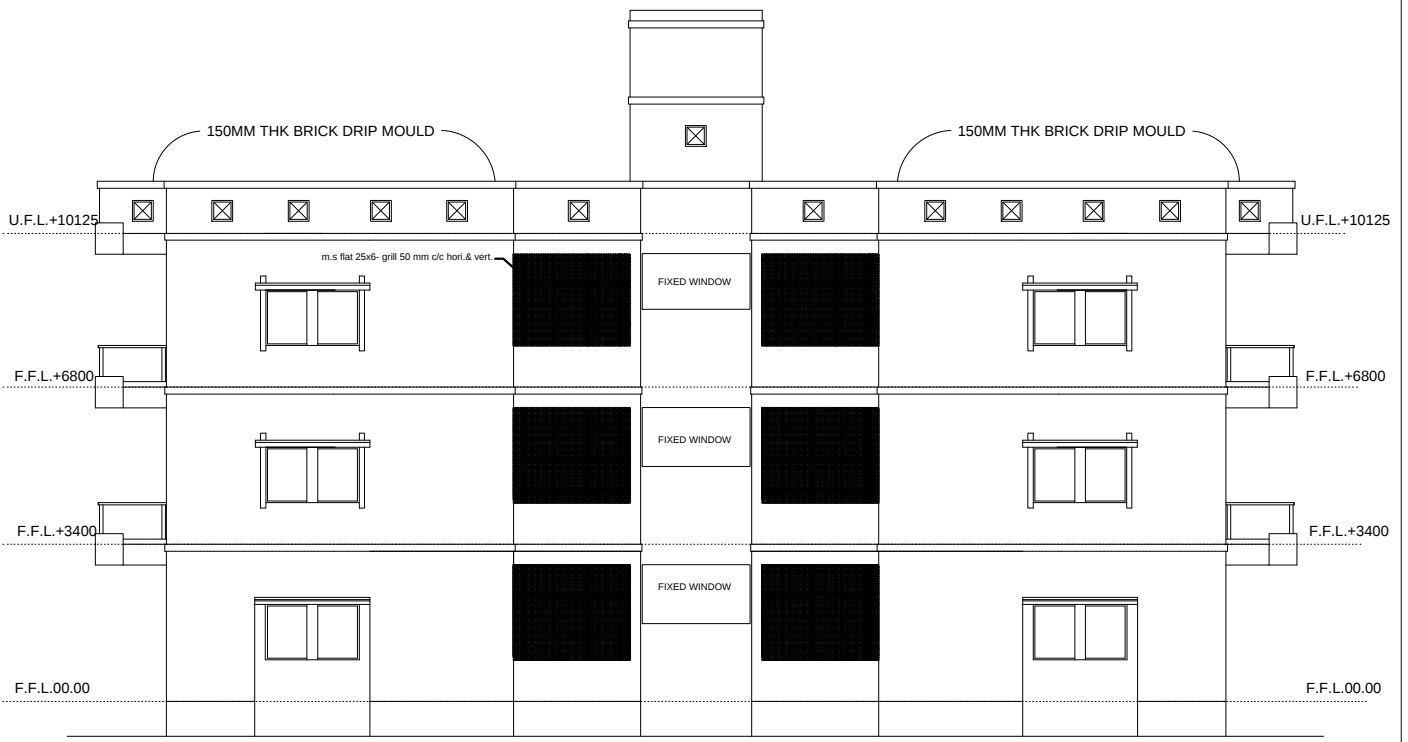

ELEVATION-B

NOTES:
FOR SITE PLAN REFER DWG.BHB-101
FOR SECTION REFER DWG.BHB-203

REVISIONS			PRINTS ISSUED	APP. 1						NOTES:	M/S BAJAJ DISTILLERY AT:-KINAUNI	N	DRG. NO. BHK-D-108	PLAN AND ELEVATIONS		
			DATE	17/08/05						ALL DIMENSIONS ARE TO BE CHECKED AND CO-RELATED WITH THE ARCHITECTURAL DRAWINGS AND ANY AMBIGUITY SHALL BE IMMEDIATELY BROUGHT TO THE NOTICE OF THE ARCHITECT BEFORE COMMENCEMENT OF THE WORK			SIJCON CONSULTANTS PVT. LTD. ARCHITECTS & ENGINEERS SIJCON HOUSE, 25 RAOPURA SOCIETY, NR. MEMNAGAR FIRE STATION, MEMNAGAR, AHMEDABAD 380 009 (INDIA)	INDEX		
			PRINTS ISSUED											GRAM : SUCON TEL : 27911205 27911017 FAX : 27910926	SCALE : 1 : 75	
			DATE												DEALT : Nimisha	
			PRINTS ISSUED												DRFT. SIGN :	
			DATE												CHK. BY :	
NO.	DATE	REMARKS	DATE						THIS DRAWING IS THE PROPERTY OF SUCON AND NOT TO BE COPIED OR USED WITHOUT OUR PERMISSION	TWO BED ROOM QUARTERS		DATE : 17/08/05				