



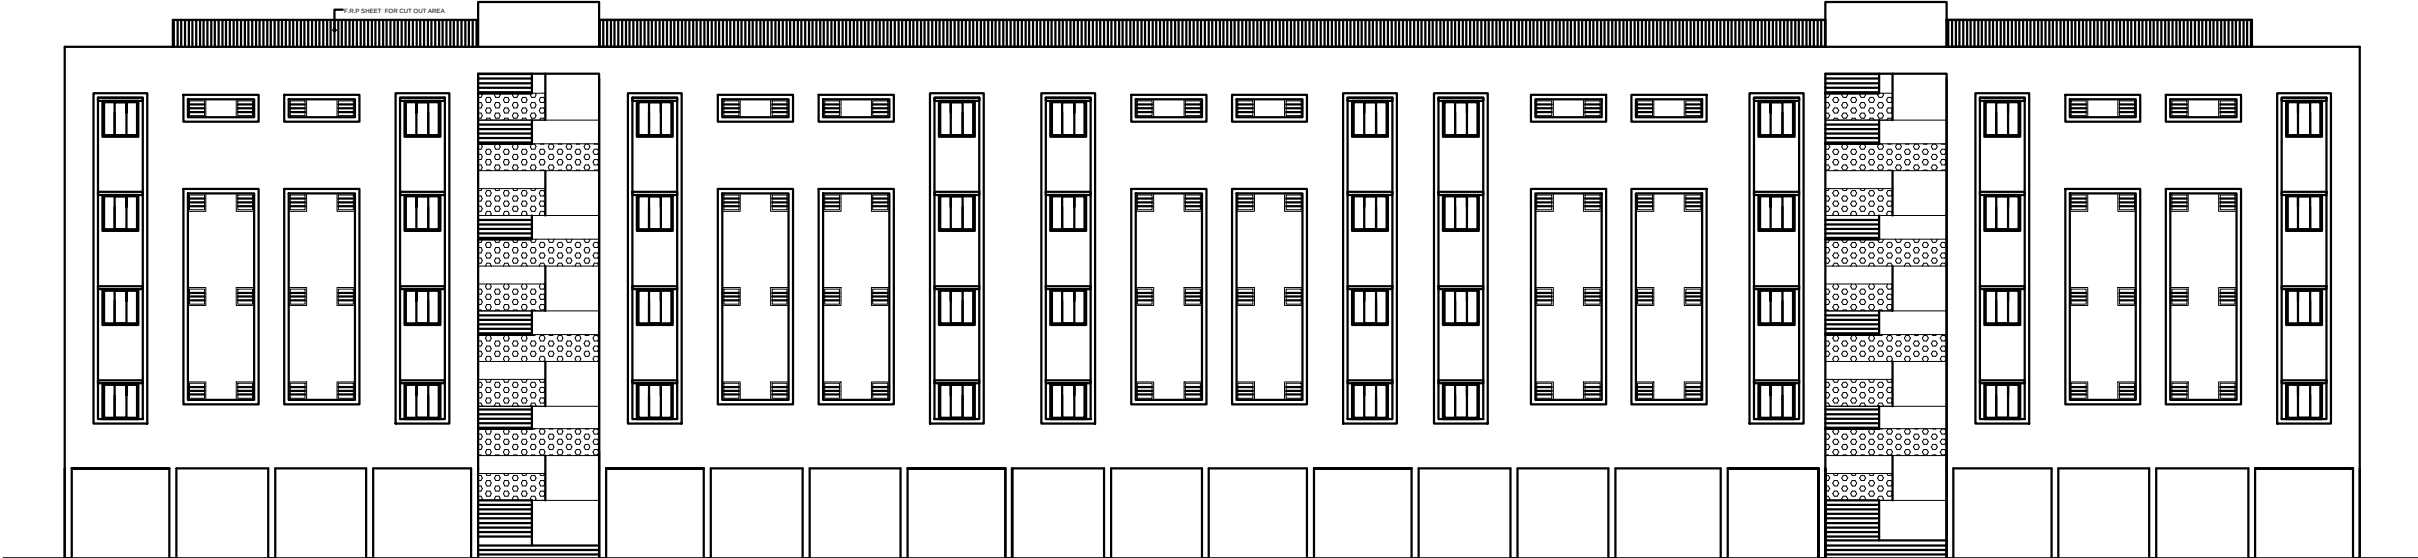

FRONT ELEVATION

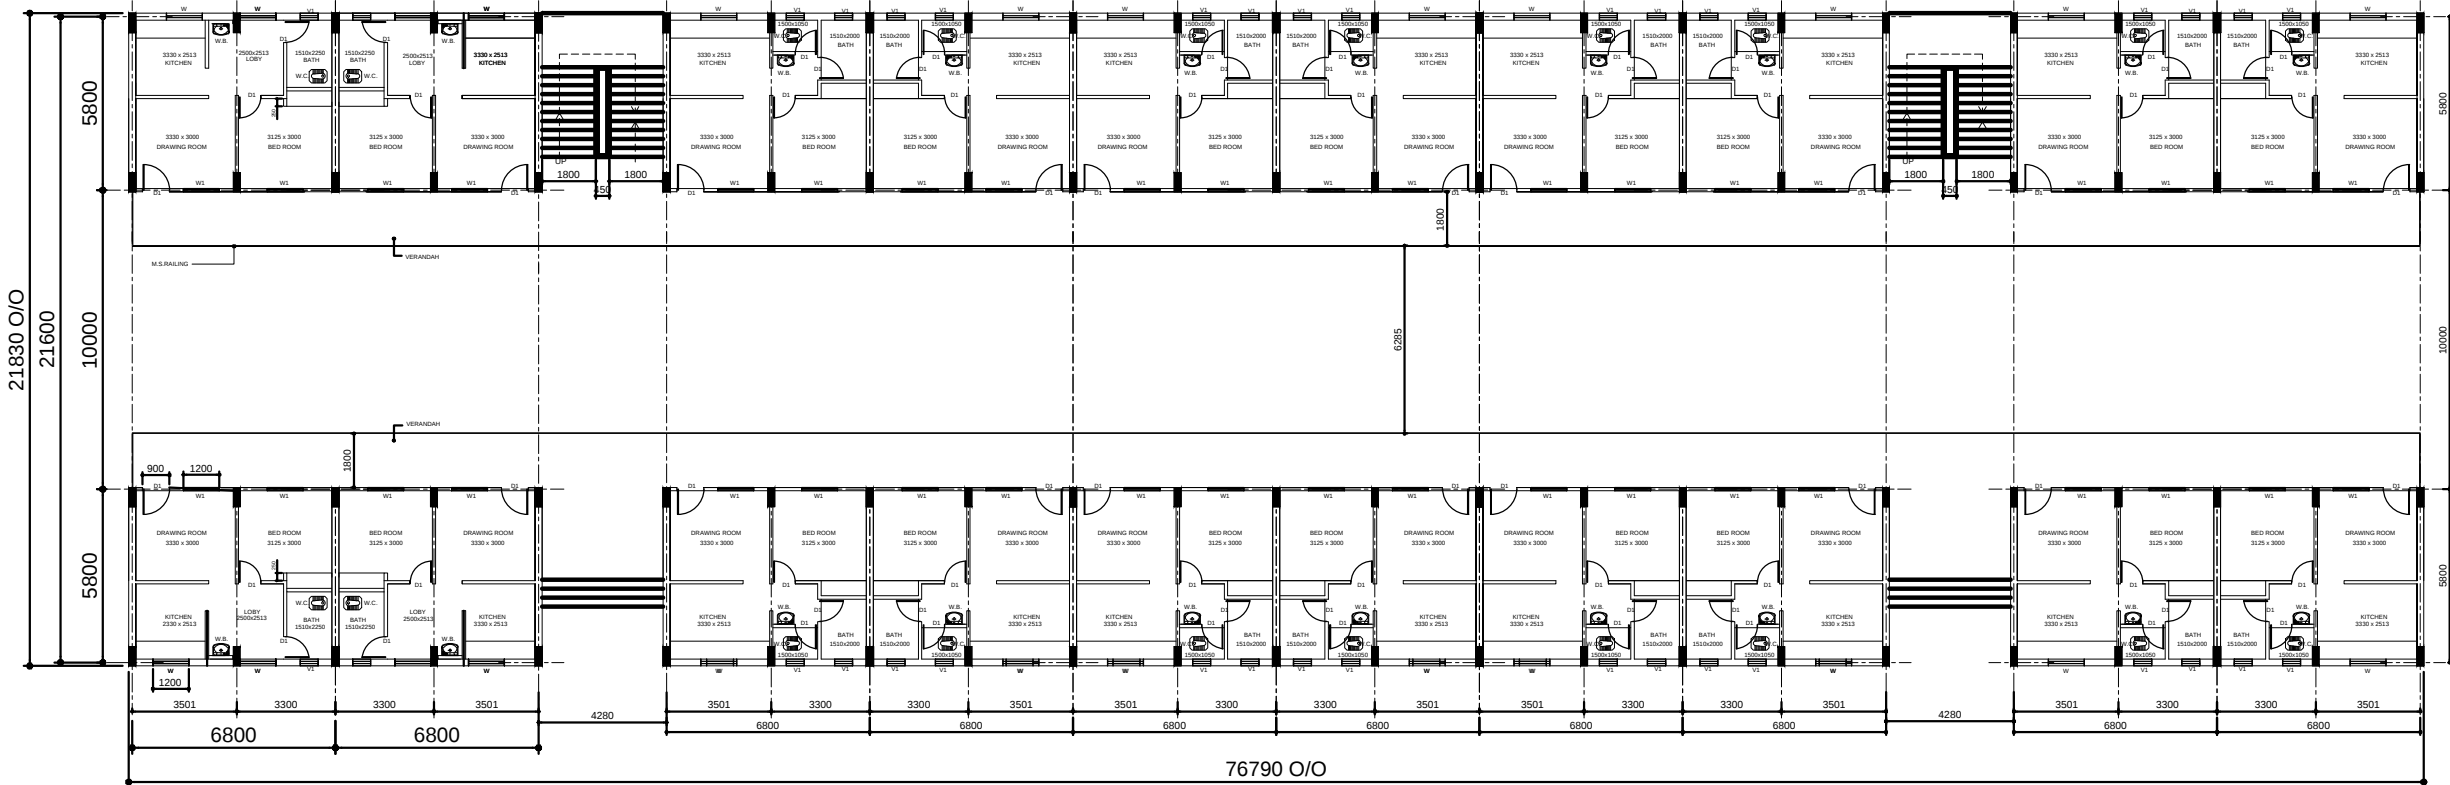

GROUND FLOOR PLAN & TYP.FLOOR PLAN
(PARKING+4 SLAB)

REVISIONS				PRINTS ISSUED	APP.	slj delhi email					NOTES:	M/S BAJAJ DISTILLERY AT:-KINAUNI	N	DRG. NO. BHK-D-107 R1	GR.FLOOR PLAN	GRAM : SIJCON TEL : 27911205 : 27911017 FAX : 27910926	SIJCON CONSULTANTS PVT. LTD. ARCHITECTS & ENGINEERS	INDEX SCALE : 1 : 185 DELT : Nimisha DRFT. SIGN : CHK. BY : DATE : 17/08/05
				DATE	17/08/05	25/8/05					ALL DIMENSIONS ARE TO BE CHECKED AND CO--RELATED WITH THE ARCHITECTURAL DRAWINGS AND ANY AMBIGUITY SHALL BE IMMEDIATELY BROUGHT TO THE NOTICE OF THE ARCHITECT BEFORE COMMENCEMENT OF THE WORK							
				PRINTS ISSUED														
				DATE														
	R1	25/8/05	REVISED DRG.AS PER V.S.J COMMENTS ON 24/8/05	25/8/05	PRINTS ISSUED							THIS DRAWING IS THE PROPERTY OF SIJCON AND NOT TO BE COPIED OR USED WITHOUT OUR PERMISSION	ONE BED RM QUT. (PARKING+4 SLAB)					
	NO.	DATE	REMARKS	DATE														