




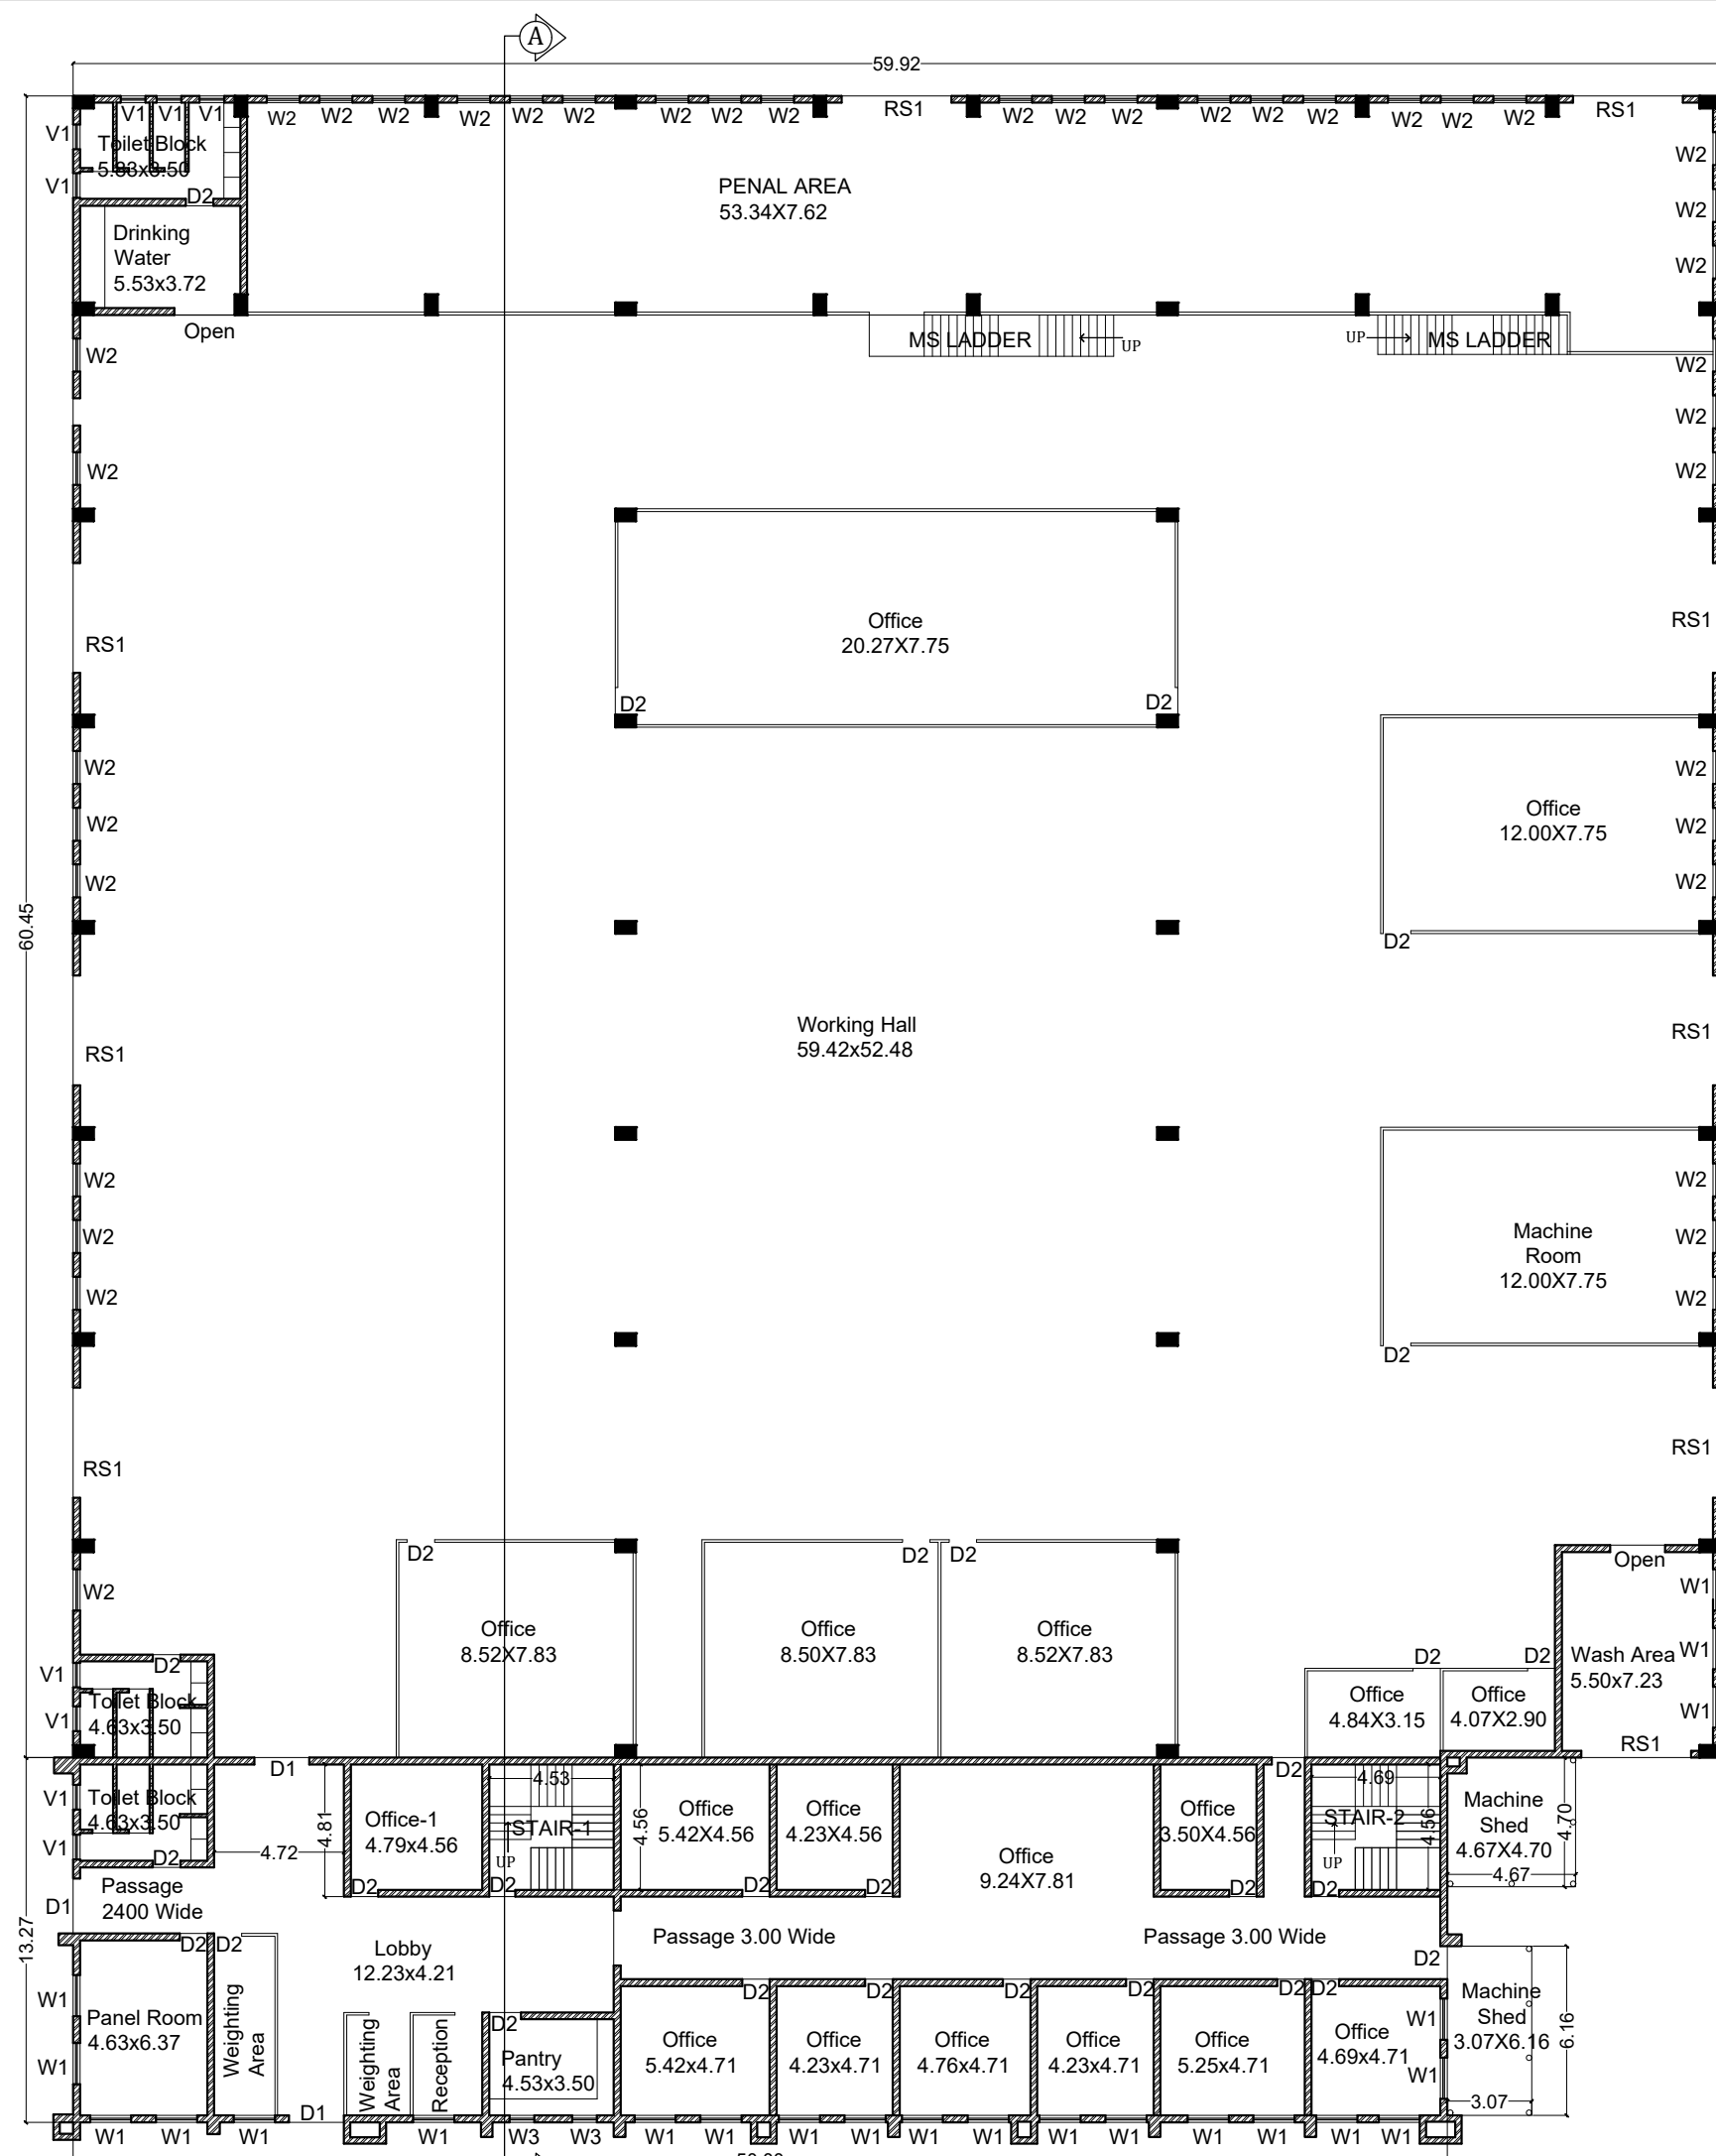

Ground Floor Plan

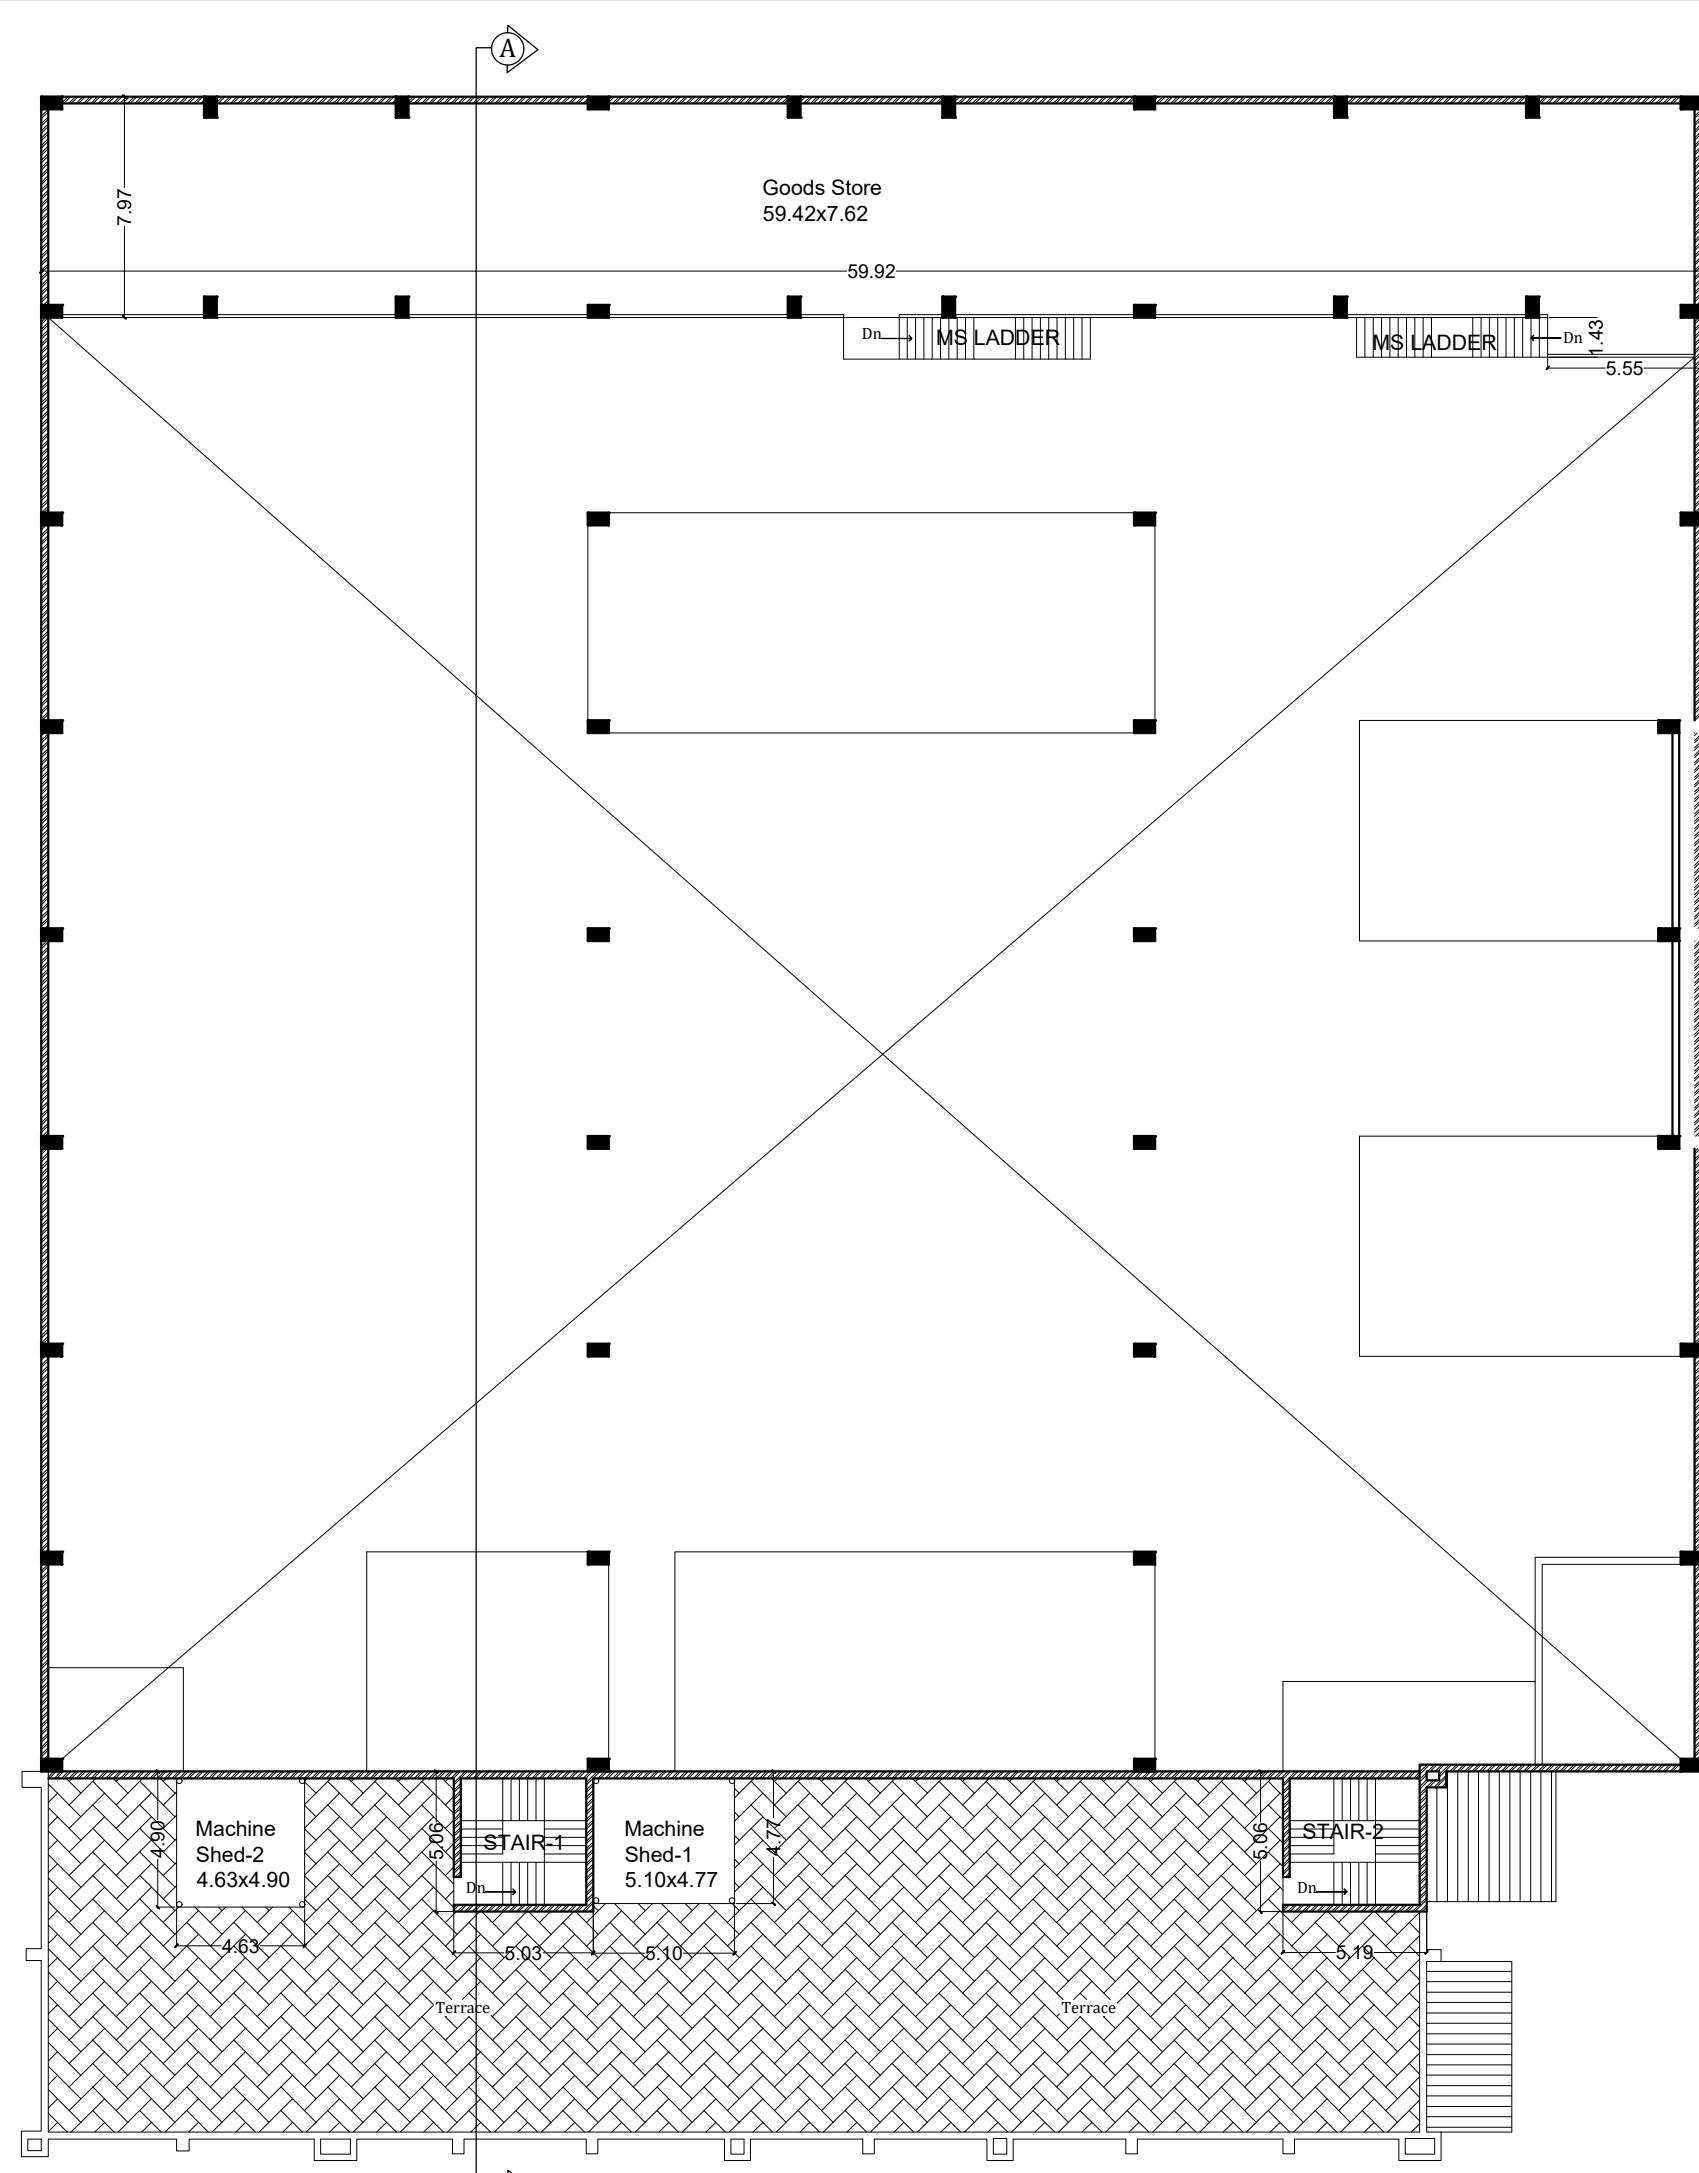


Mezzanine & First Floor Plan

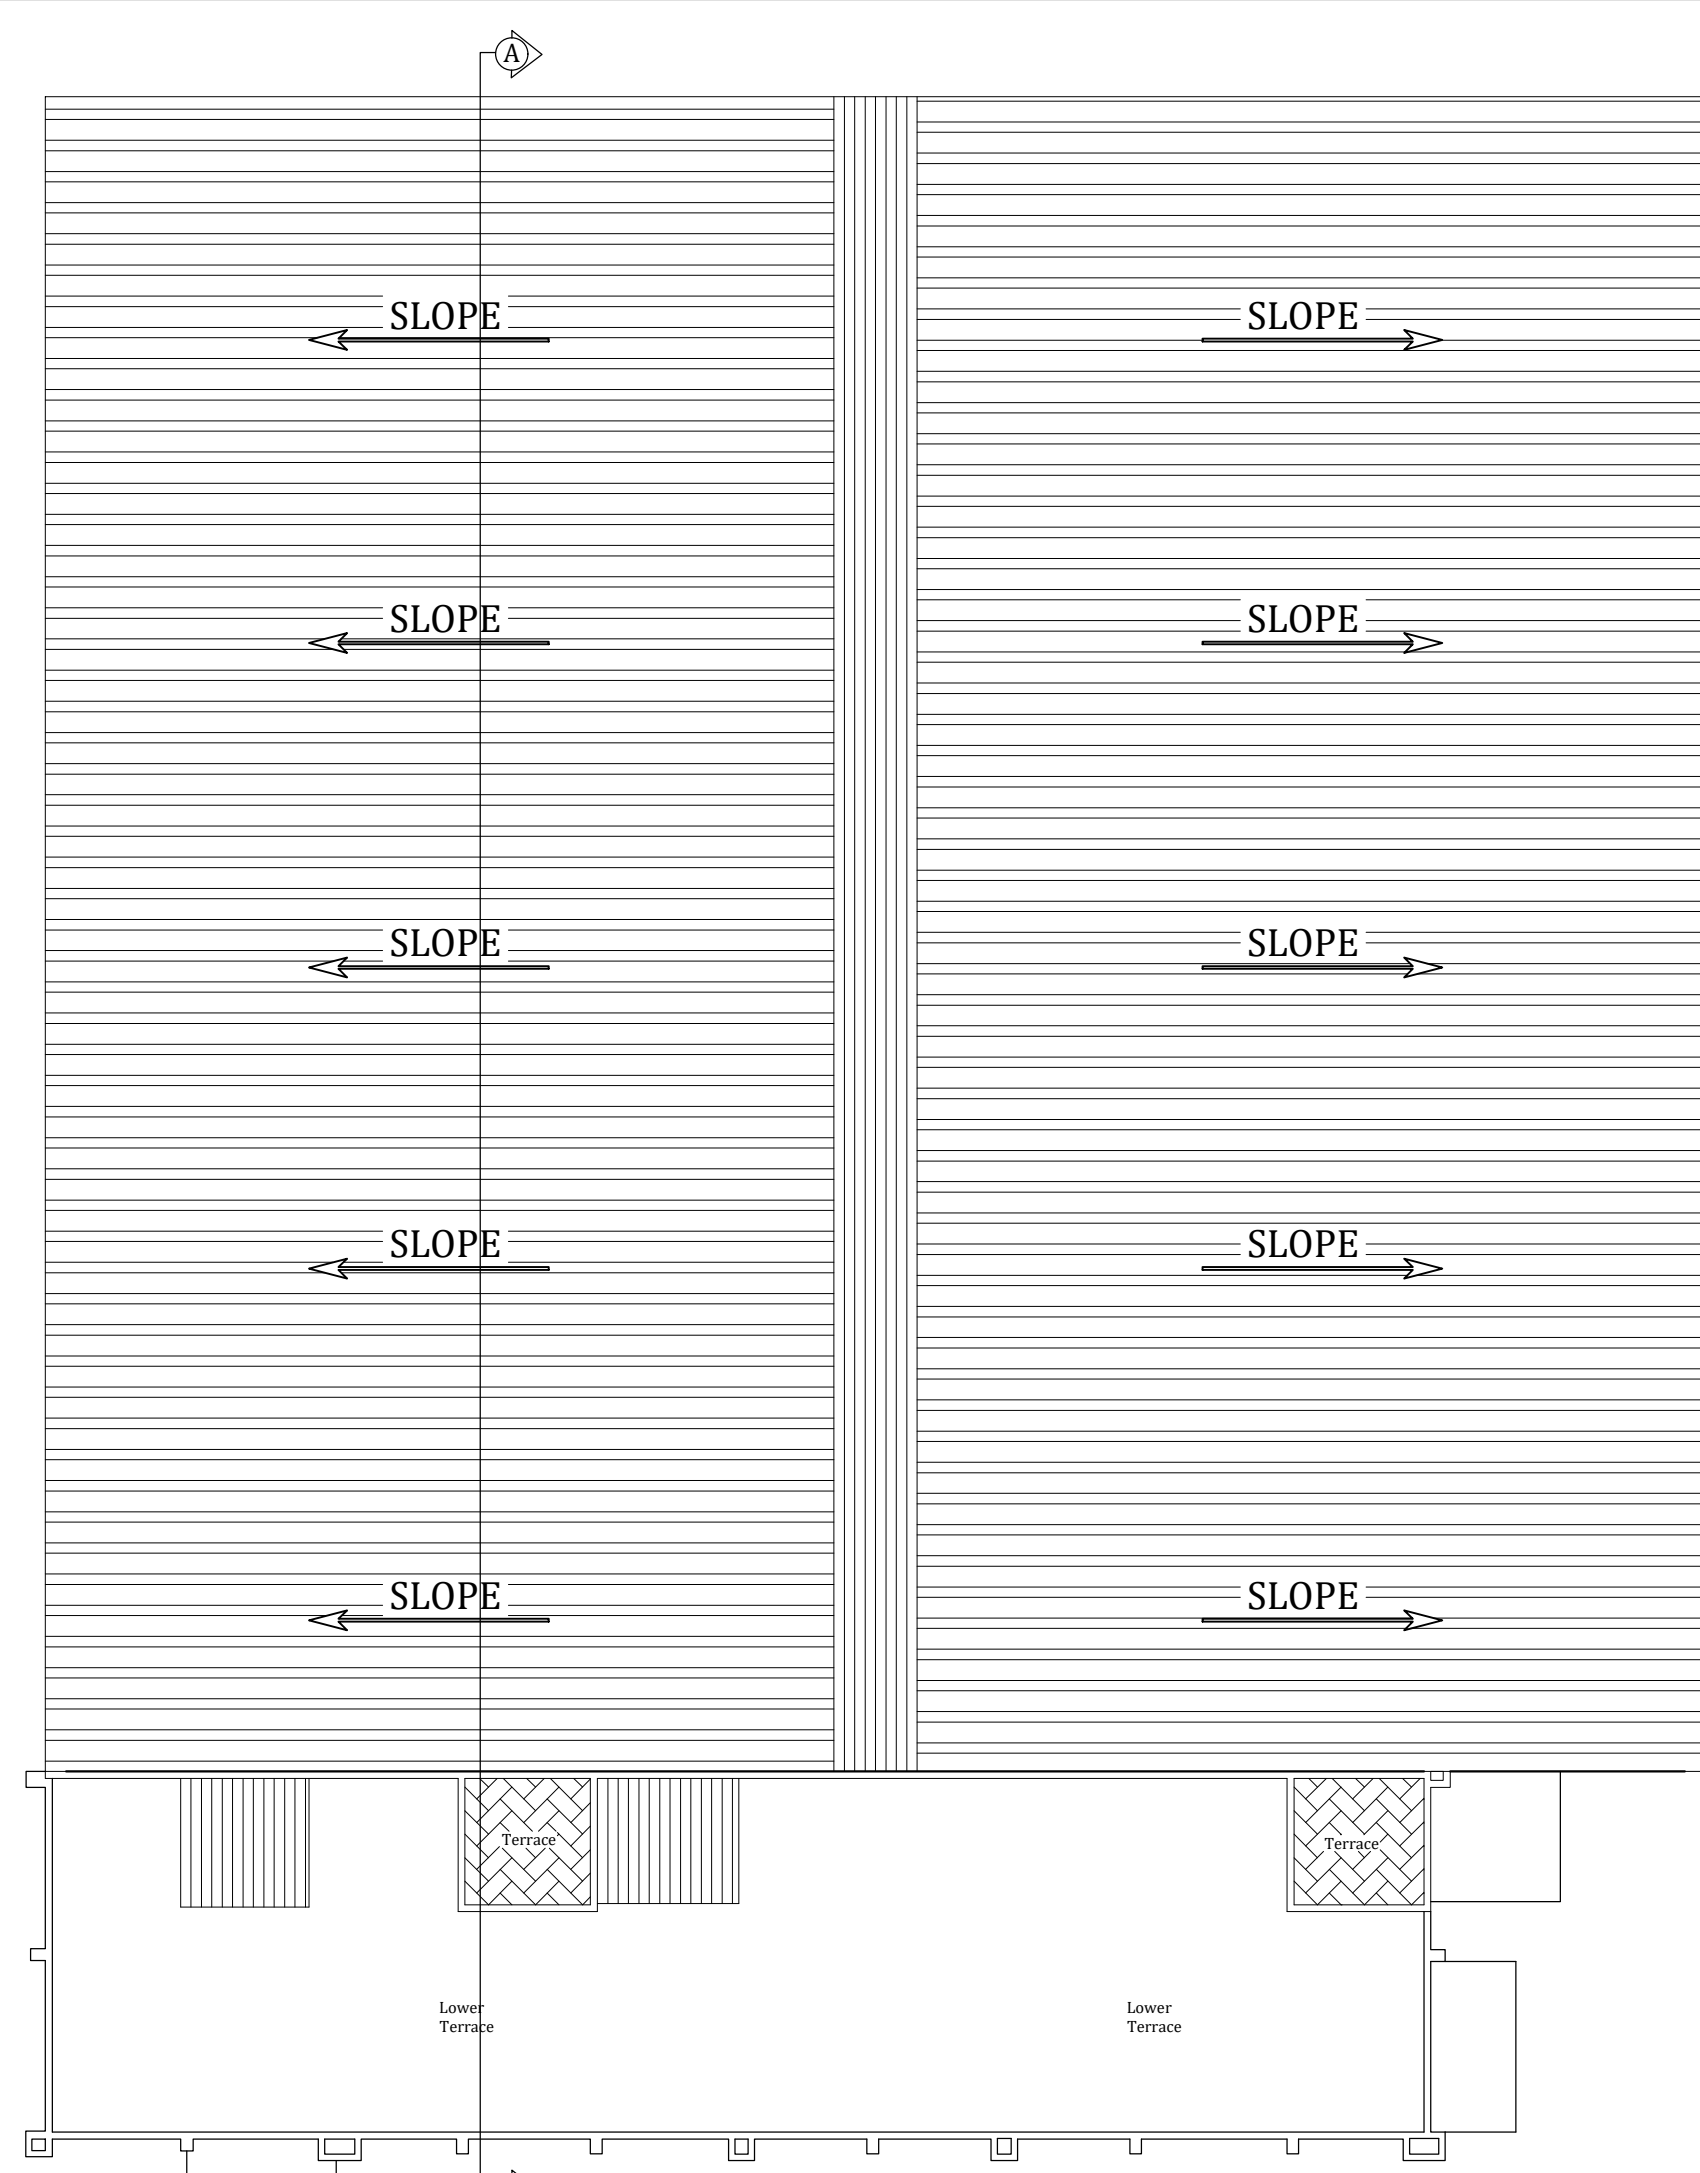


Roof Plan

SR.NO.	TYP	WIDTH	HEIGHT
1	RS1	4.00	4.00
2	RS2	3.00	3.00
3	D1	2.00	2.40
4	D2	1.00	2.10
5	D3	0.75	2.10
6	W1	1.50	1.80
7	W2	1.20	1.80
8	W3	1.00	1.80
9	V1	0.90	0.60


DOOR & WINDOW DETAIL

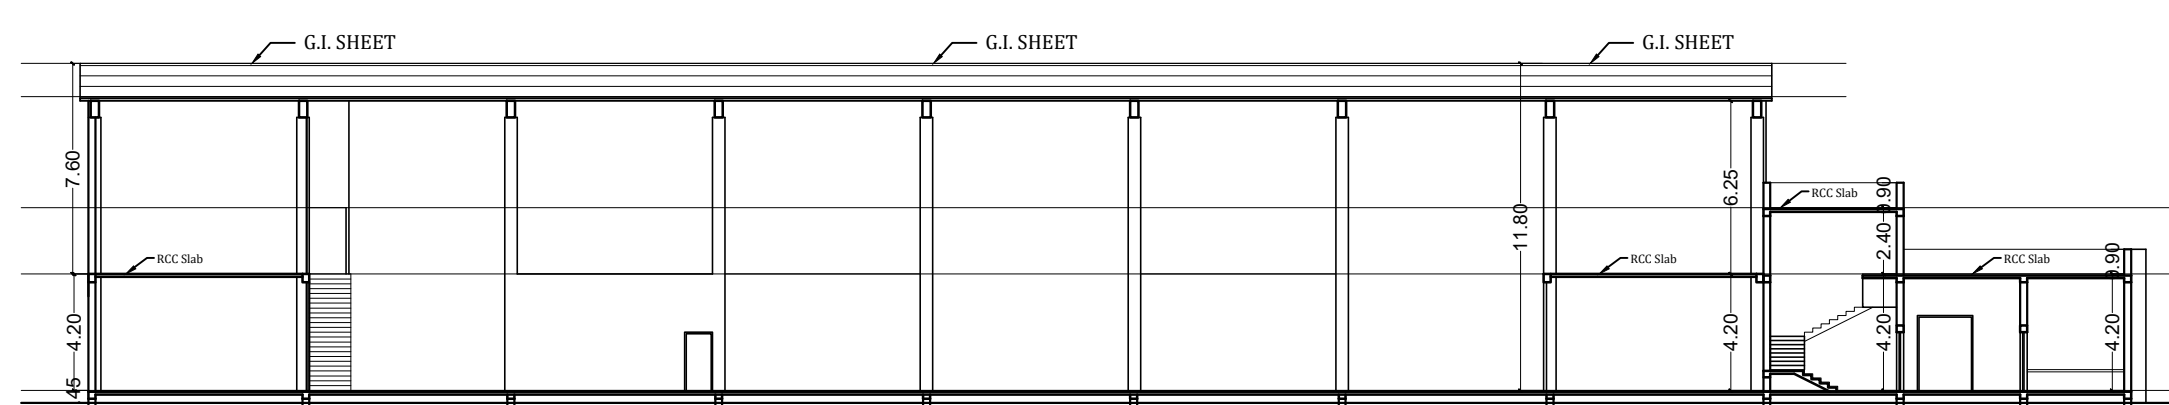


Section at AA

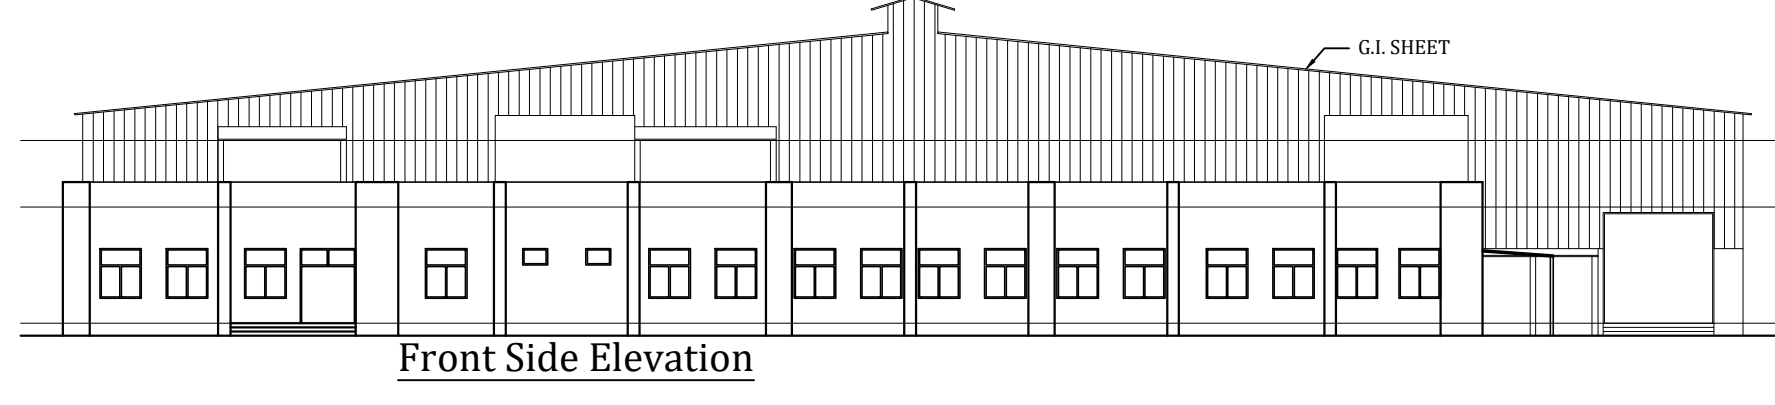


Front Side Elevation

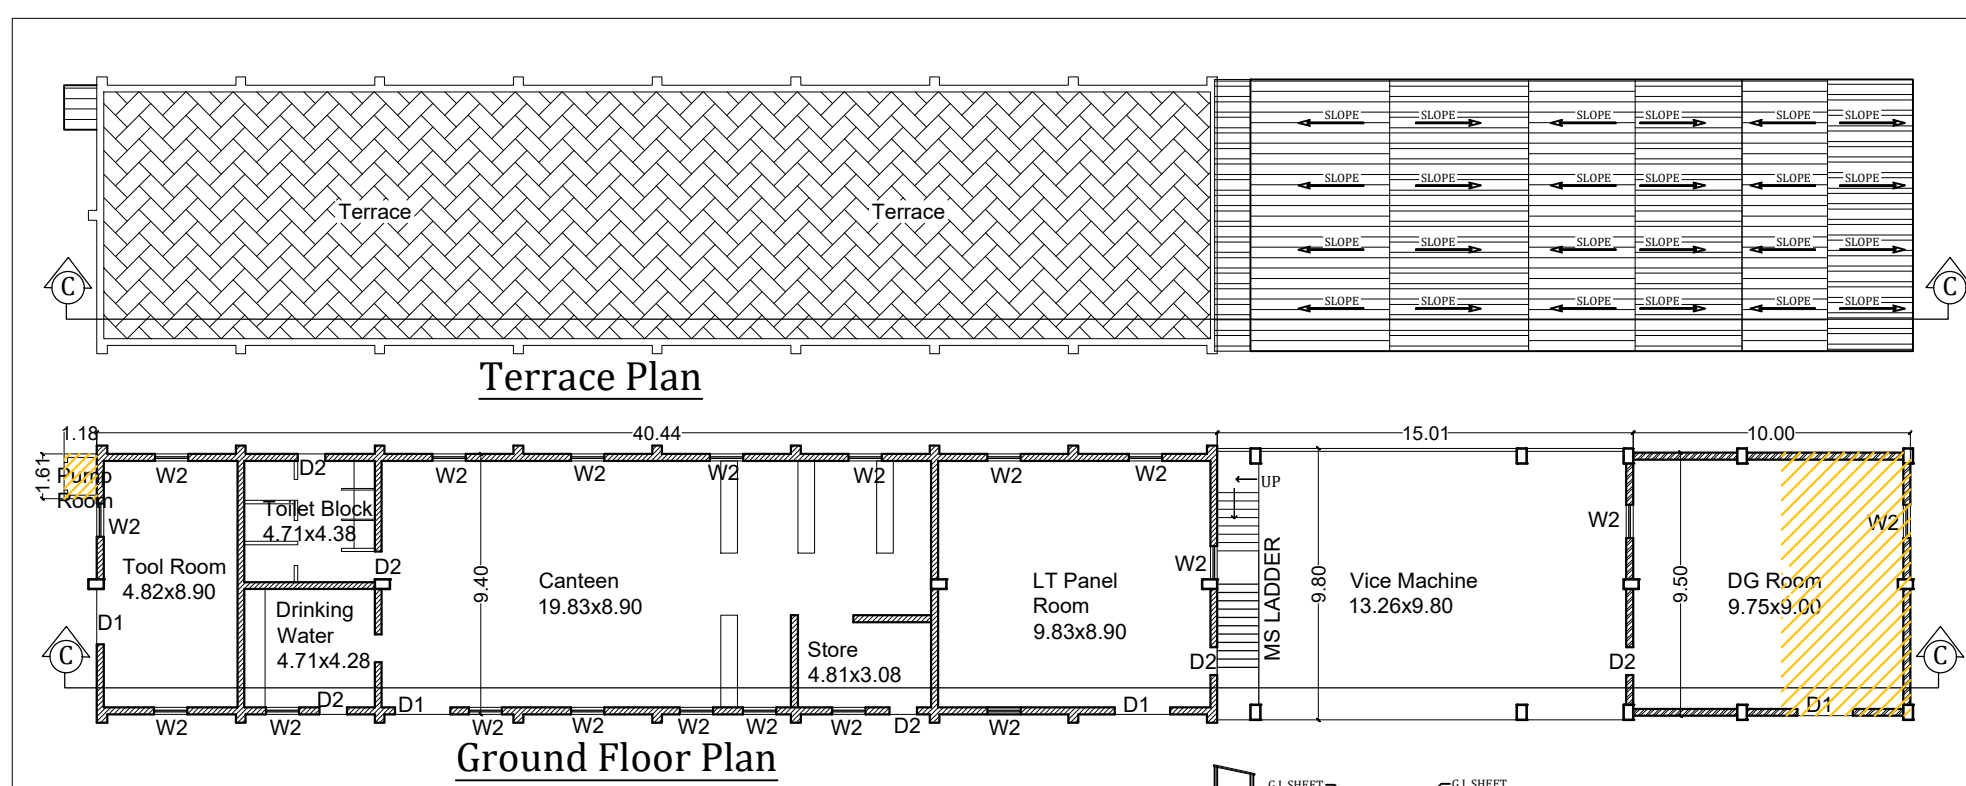


Terraace Plan

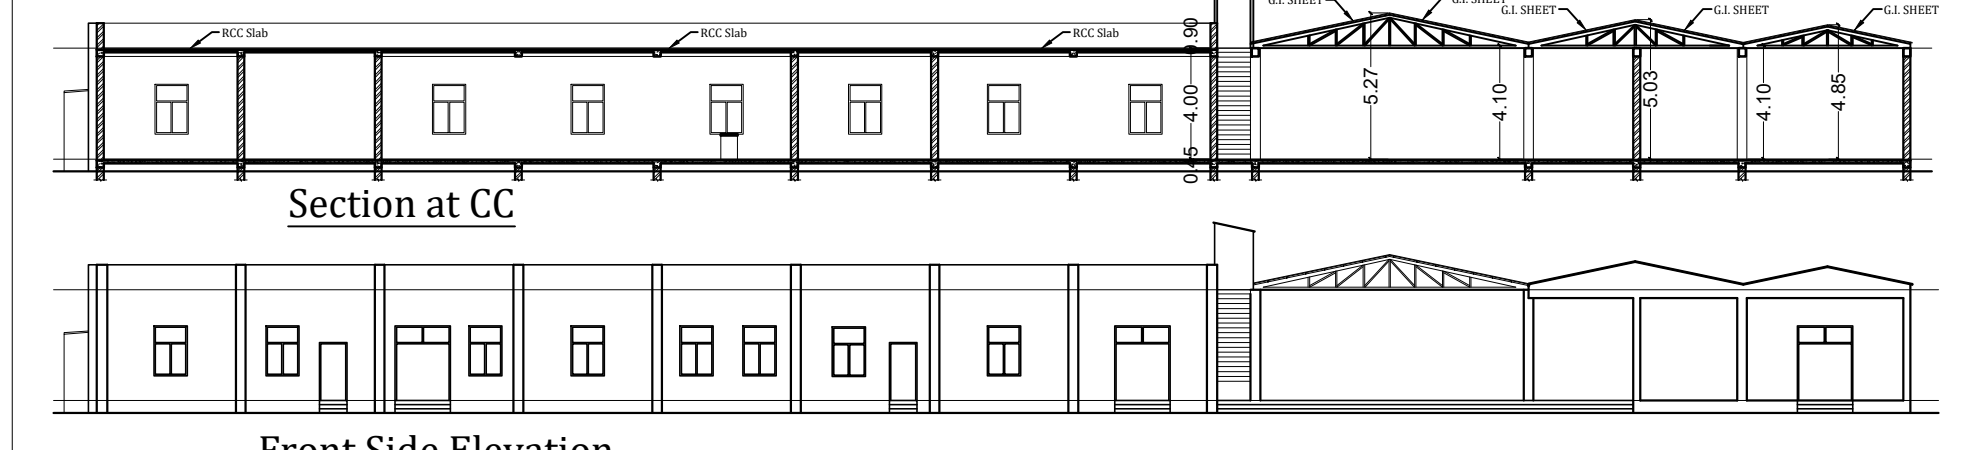


Ground Floor Plan

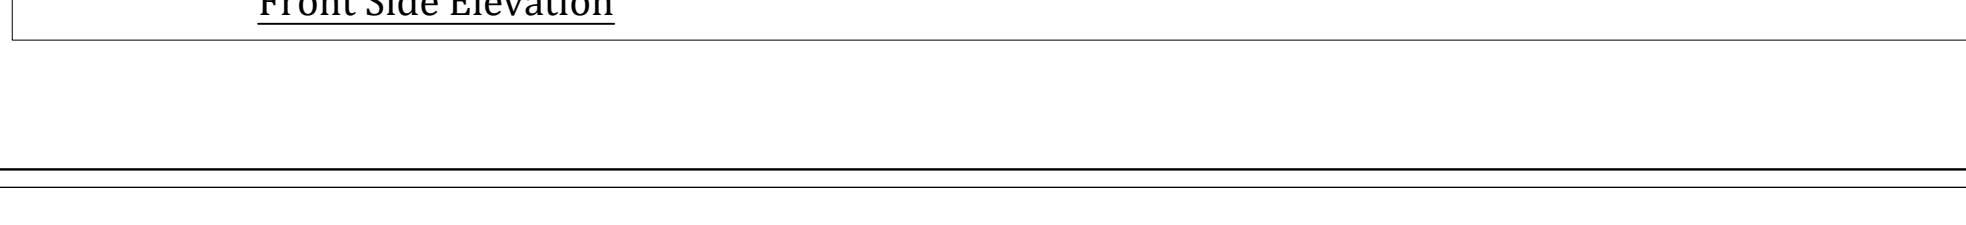


Section at CC

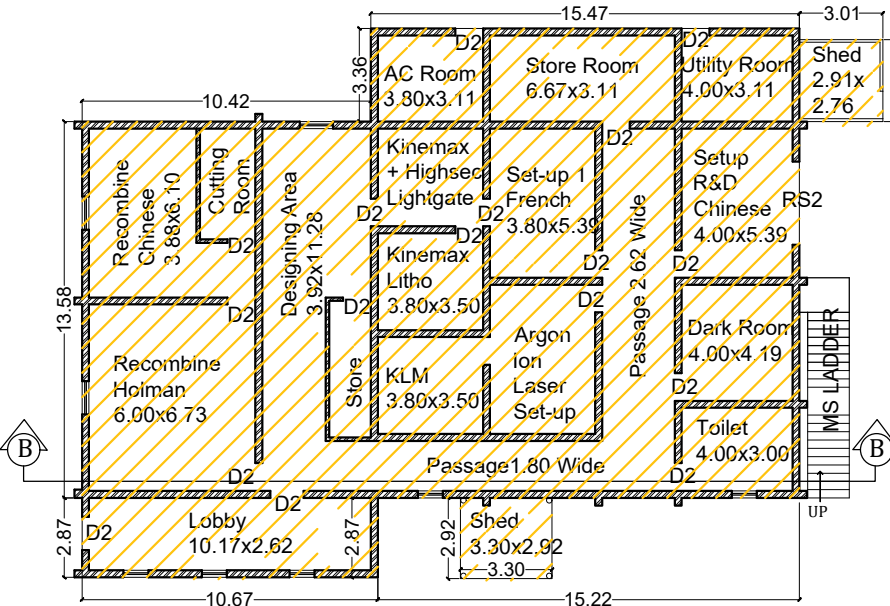


Ground Floor Plan

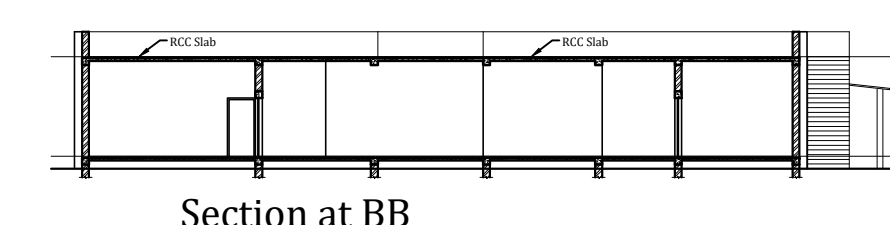


Section at BB

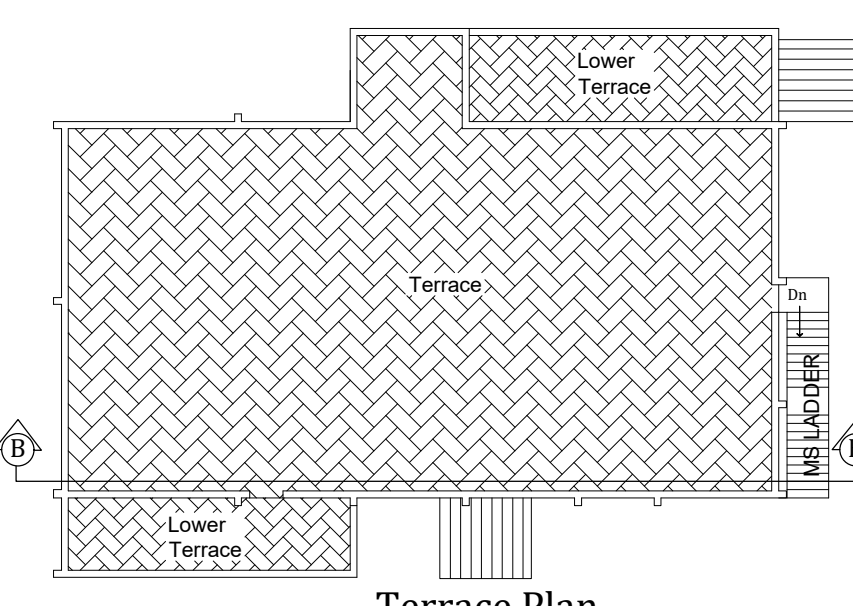


Terraace Plan

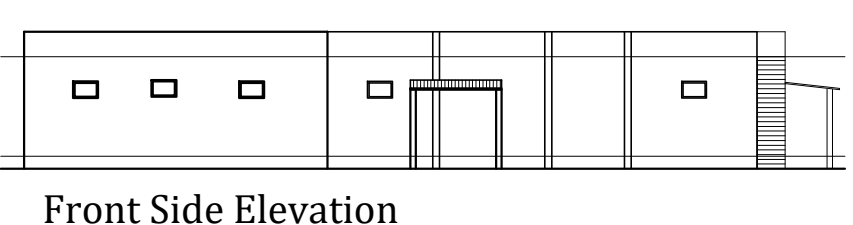


Front Side Elevation

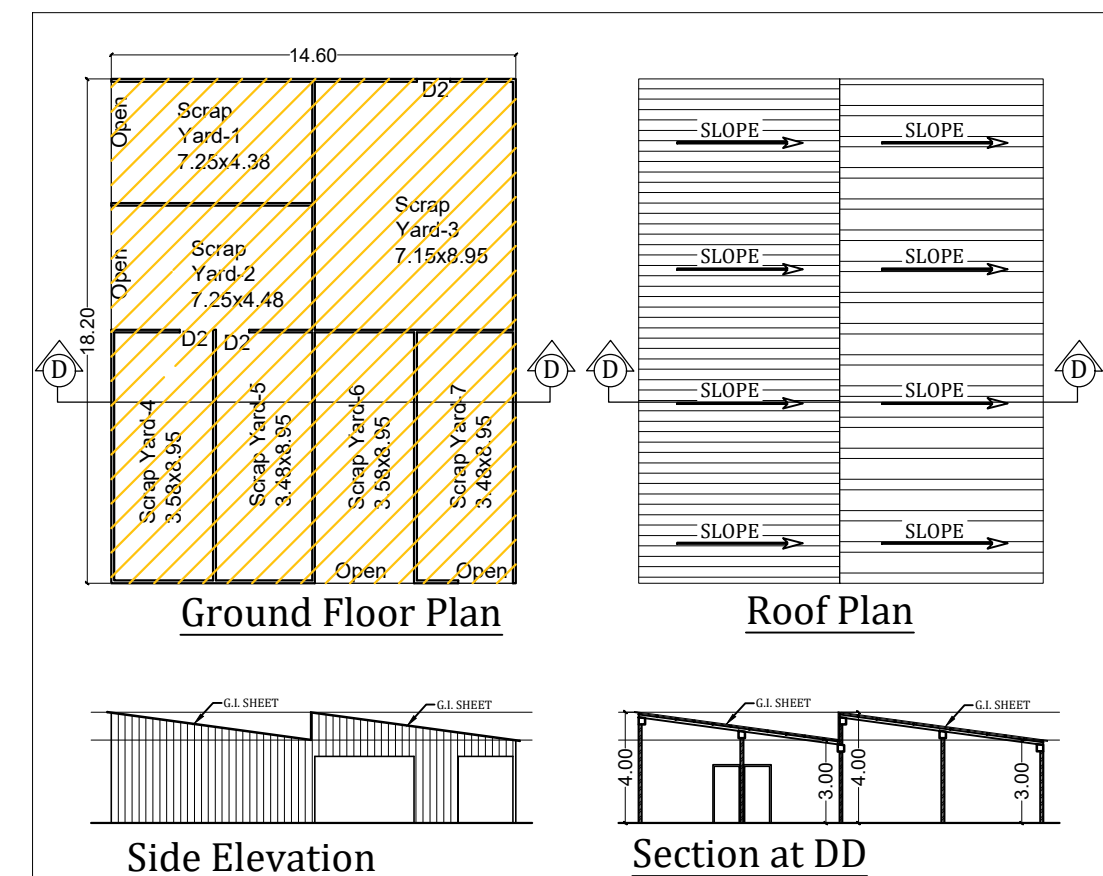


Ground Floor Plan

 


Roof Plan

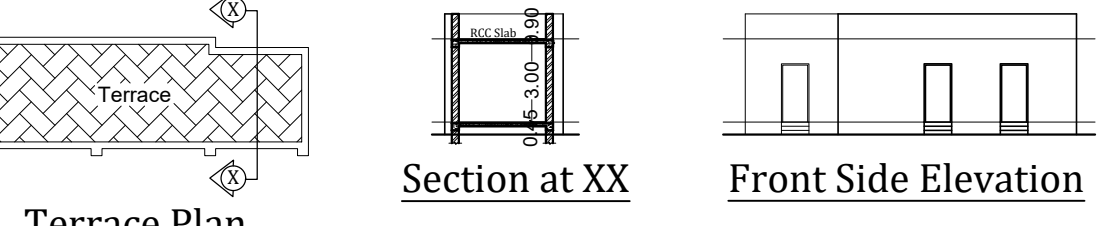


Side Elevation

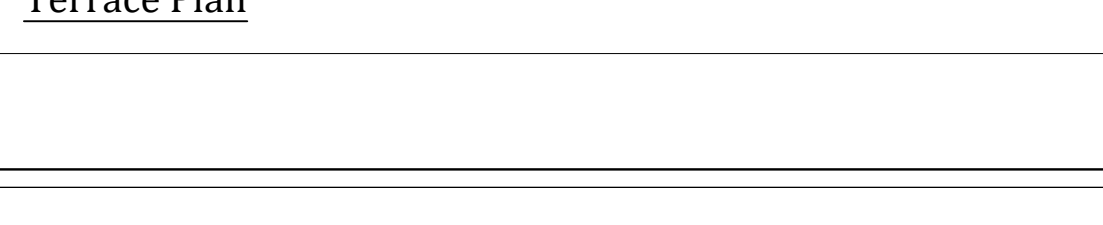

Section at DD

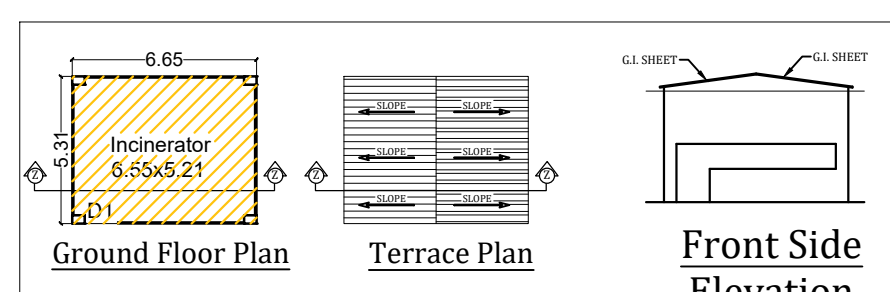


Ground Floor Plan

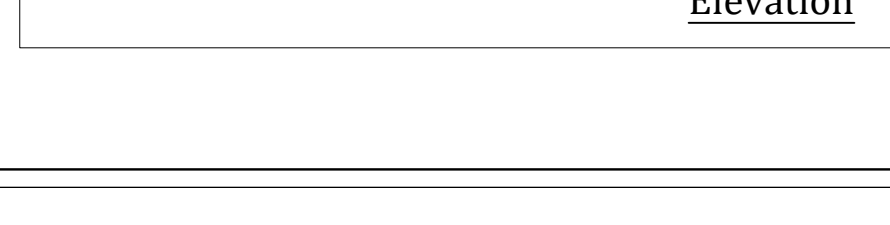


Terraace Plan



Front Side Elevation

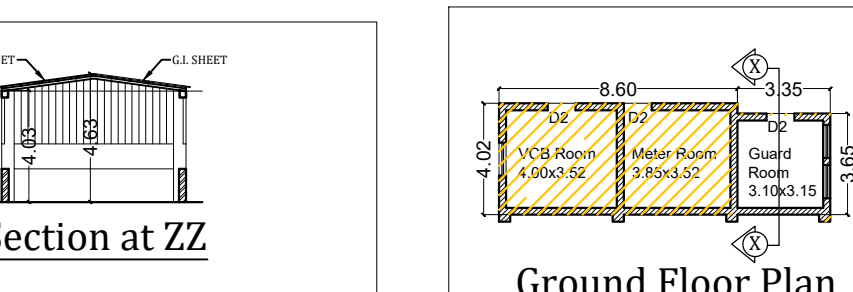

Ground Floor Plan

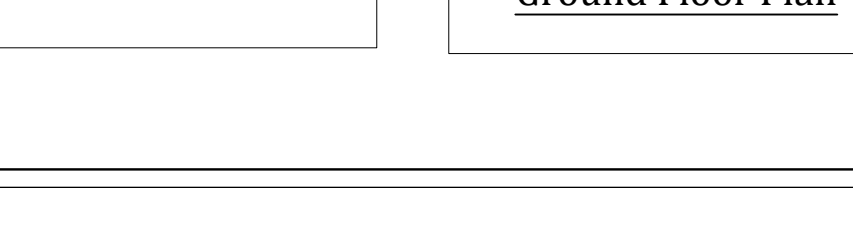

Terraace Plan



Section at ZZ



Section at XX

Front Side Elevation

NOTE:
This drawing is the property of
GEOMATRIX TECHNENGINEERS PVT. LTD.
It shall not be copied or used without their written permission nor made known to a third party. The information is issued on the understanding that no part thereof shall be duplicated for the purpose other than the expressed purpose.

This is to Certify that these drawings are as per the GIDCR-2005&2016, FAR, Ground-Coverage, Set-Backs & Heights are as per the GIDCR- 2005& 2016

ELECTRICAL LOAD :- 500 KVA

DRAWING TITLE:- BUILDING PLAN

DRAWING NO. HIL / ARC / 01 OF 02

DATE 10-06-2021

SCALE 1:200 @ A1

DRAWN BY SAURABH

For Holostik India Limited

Dr. Rohini Prasad
GEOMATRIX TECHNENGINEERS PVT. LTD.
(Regd. No. C-2005/2006)
1st Floor, Mahatma Business Centre, Near
Aryaman Vikram Institute of Learning,
Haldwani-263139, Uttarakhand, India

SIGN OF ARCHITECT

Client:-

COMPOUNDING / COMPLETION INDUSTRIAL
BUILDING PLAN FOR
M/s Holostik India Ltd.
AT PLOT NO.71 & 72, SECTOR - 06, IIE,
PANTNAGAR, U.S. NAGAR, UTTARAKHAND

Office: 1st Floor, Mahatma Business
Center, Near Aryaman Vikram Birla
Institute of Learning,
Haldwani - 263139,
Mob.- +91-9997747214
Mail: vineet.tripathi@geomatrix.co.in

GEOMATRIX
TECHNENGINEERS PVT. LTD.

For Holostik India Limited
Authorized Signatory

SIGN OF OWNER