


233.43

216.00
CANOPY 2 TERRACE BELOW

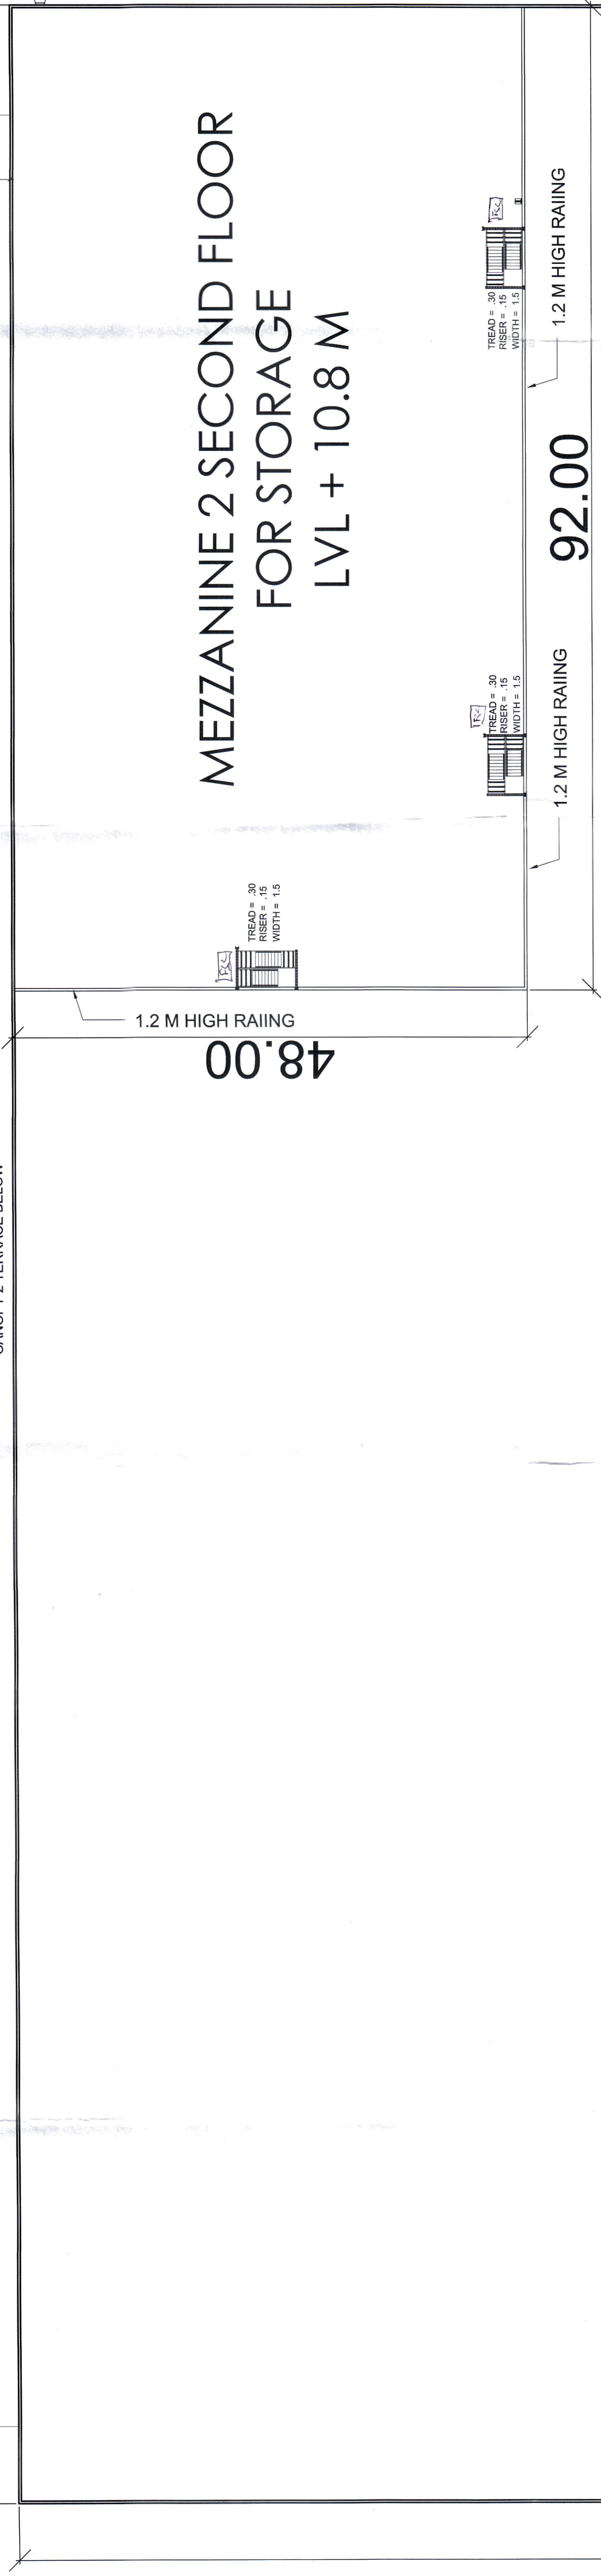

167.90

REVISED BUILDING PLAN FOR WAREHOUSE (BLOCK B)
PL +1.2 M
FOR STORAGE OF AGRO AS WELL AS NON AGRO PRODUCE
A+B
(233.43 X 167.90) + (74.66 X 33.75)

33.75

MEZZANINE 1
FOR STORAGE LVL + 6.3

74.66

MEZZANINE 1 FOR STORAGE BELOW

245.00
CANOPY 1 TERRACE BELOW

CANOPY 1 (245.0 M X 5.0m)



OWNERS SIGN:

ARCHITECTS SIGN:

RAMJEET YADAV
ARCHITECT
C-20/25B/1/3



Project Title

NOTES:
VENTILATION

1. ALL OFFICE BLOCK & TOILET BLOCKS OFFICE WATCH WARD SHALL BE FULLY AIR CONDITIONED & MECHANICALLY VENTILATED WITH 100% POWER BACKUP
2. AUTOMATIC SPRINKLER FOR FIRE FIGHTING WILL BE PROVIDED IN ALL WAREHOUSE BLOCKS AS PER FIRE NORMS

PC DESIGNS
PVT. LTD.
ARCHITECTURAL PLANNERS
44, SUDHAKAR NAG, ROAD,
NEW DELHI 110030

REVISED BUILDING PLAN FOR WAREHOUSE FOR STORAGE OF AGRO AS WELL AS NON AGRO PRODUCE FOR AN AREA MEASURING 170726.63 SQM. IN REVENUE ESTATE OF VILLAGE YAKUBPUR, TEHSIL BADLI, DIST. JHAJJAR FOR- P.R.J WAREHOUSING PVT. LTD.

DRAWING NO:

SD-04

SCALE: 1:300

DATE: AUG 2021

SHEET TITLE:
MEZZANINE FLOOR PLAN - 2

