


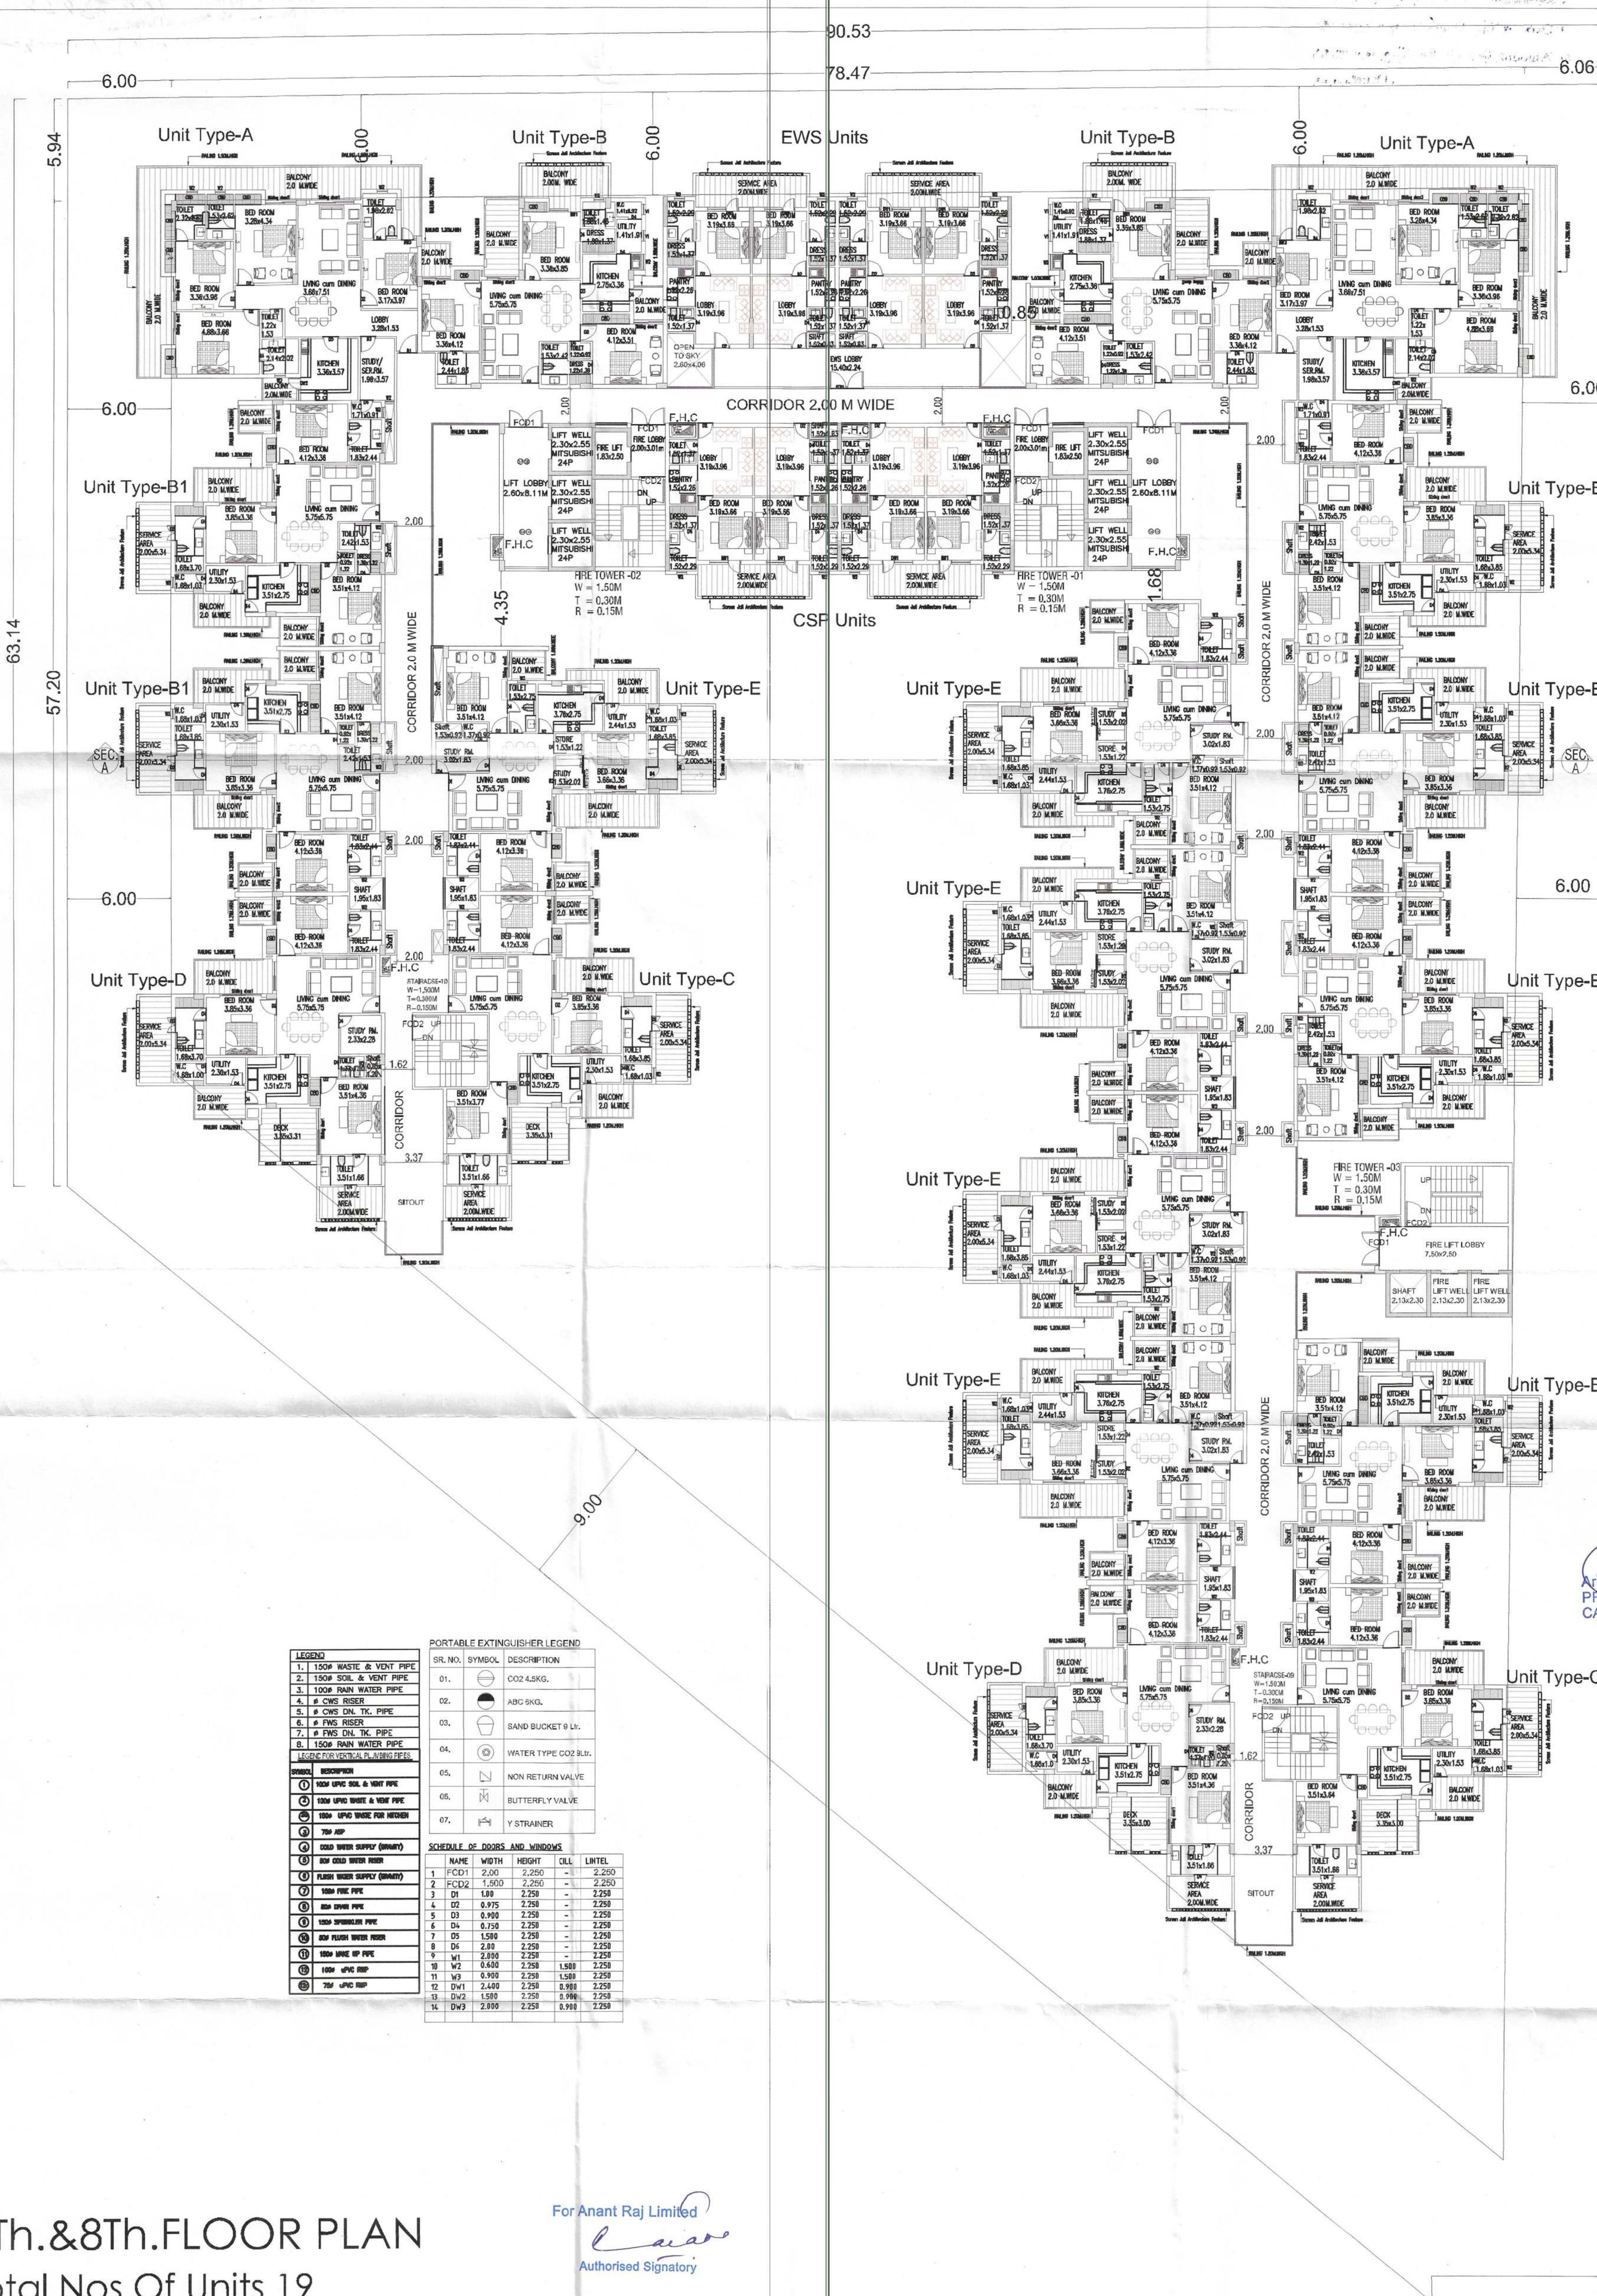

4Th.&8Th.FLOOR PLAN

Total Nos Of Units 19

For Anant Raj Limited
Signature
Authorised Signatory

PROJECT :-
PROP. BUILDING PLAN GROUP HOUSING AT BEARING KHASRA
NO 8/26/2 AREA MEASURING 2.947 ACRES AT
VILLAGE KAPASHERA TEHSIL VASANT VIHAR NEW DELHI
BELONGING TO- M/s Anant Raj Limited
Through Its Authorized signatory Sh. Ajay Pathania

Architects
PRADEEP SHARMA
ARCHITECTS ASSOCIATE
64 POORVI MARG, VASANT VIHAR N.DELHI

CONSULTANTS
NNC DESIGN INTERNATIONAL
CONSULTING STRUCTURAL ENGINEERS
G-70, 2nd FLOOR, JASWANT PLAZA, NEAR KALINDI KUNJ
MAIN SARITA VIHAR ROAD, OKHLA, NEW DELHI-110025
PHONE NO.: +91-11-26940734/5/6/7/8 FAX: 26940738
E-Mail: nnc_consultants@hotmail.com
Web : www.nncdesigninternational.com

Drawn MANOJ
Date 26-04-2021
Scale 26-04-2021

Revisions

SHEET NO. 1.8

Drawing Title
4TH& 8th.FLOOR PLAN

Attested Copy of Online SBP
ID No. 10073833
Date 26-04-2021
By: [Signature]
For: [Signature]
South DMC