


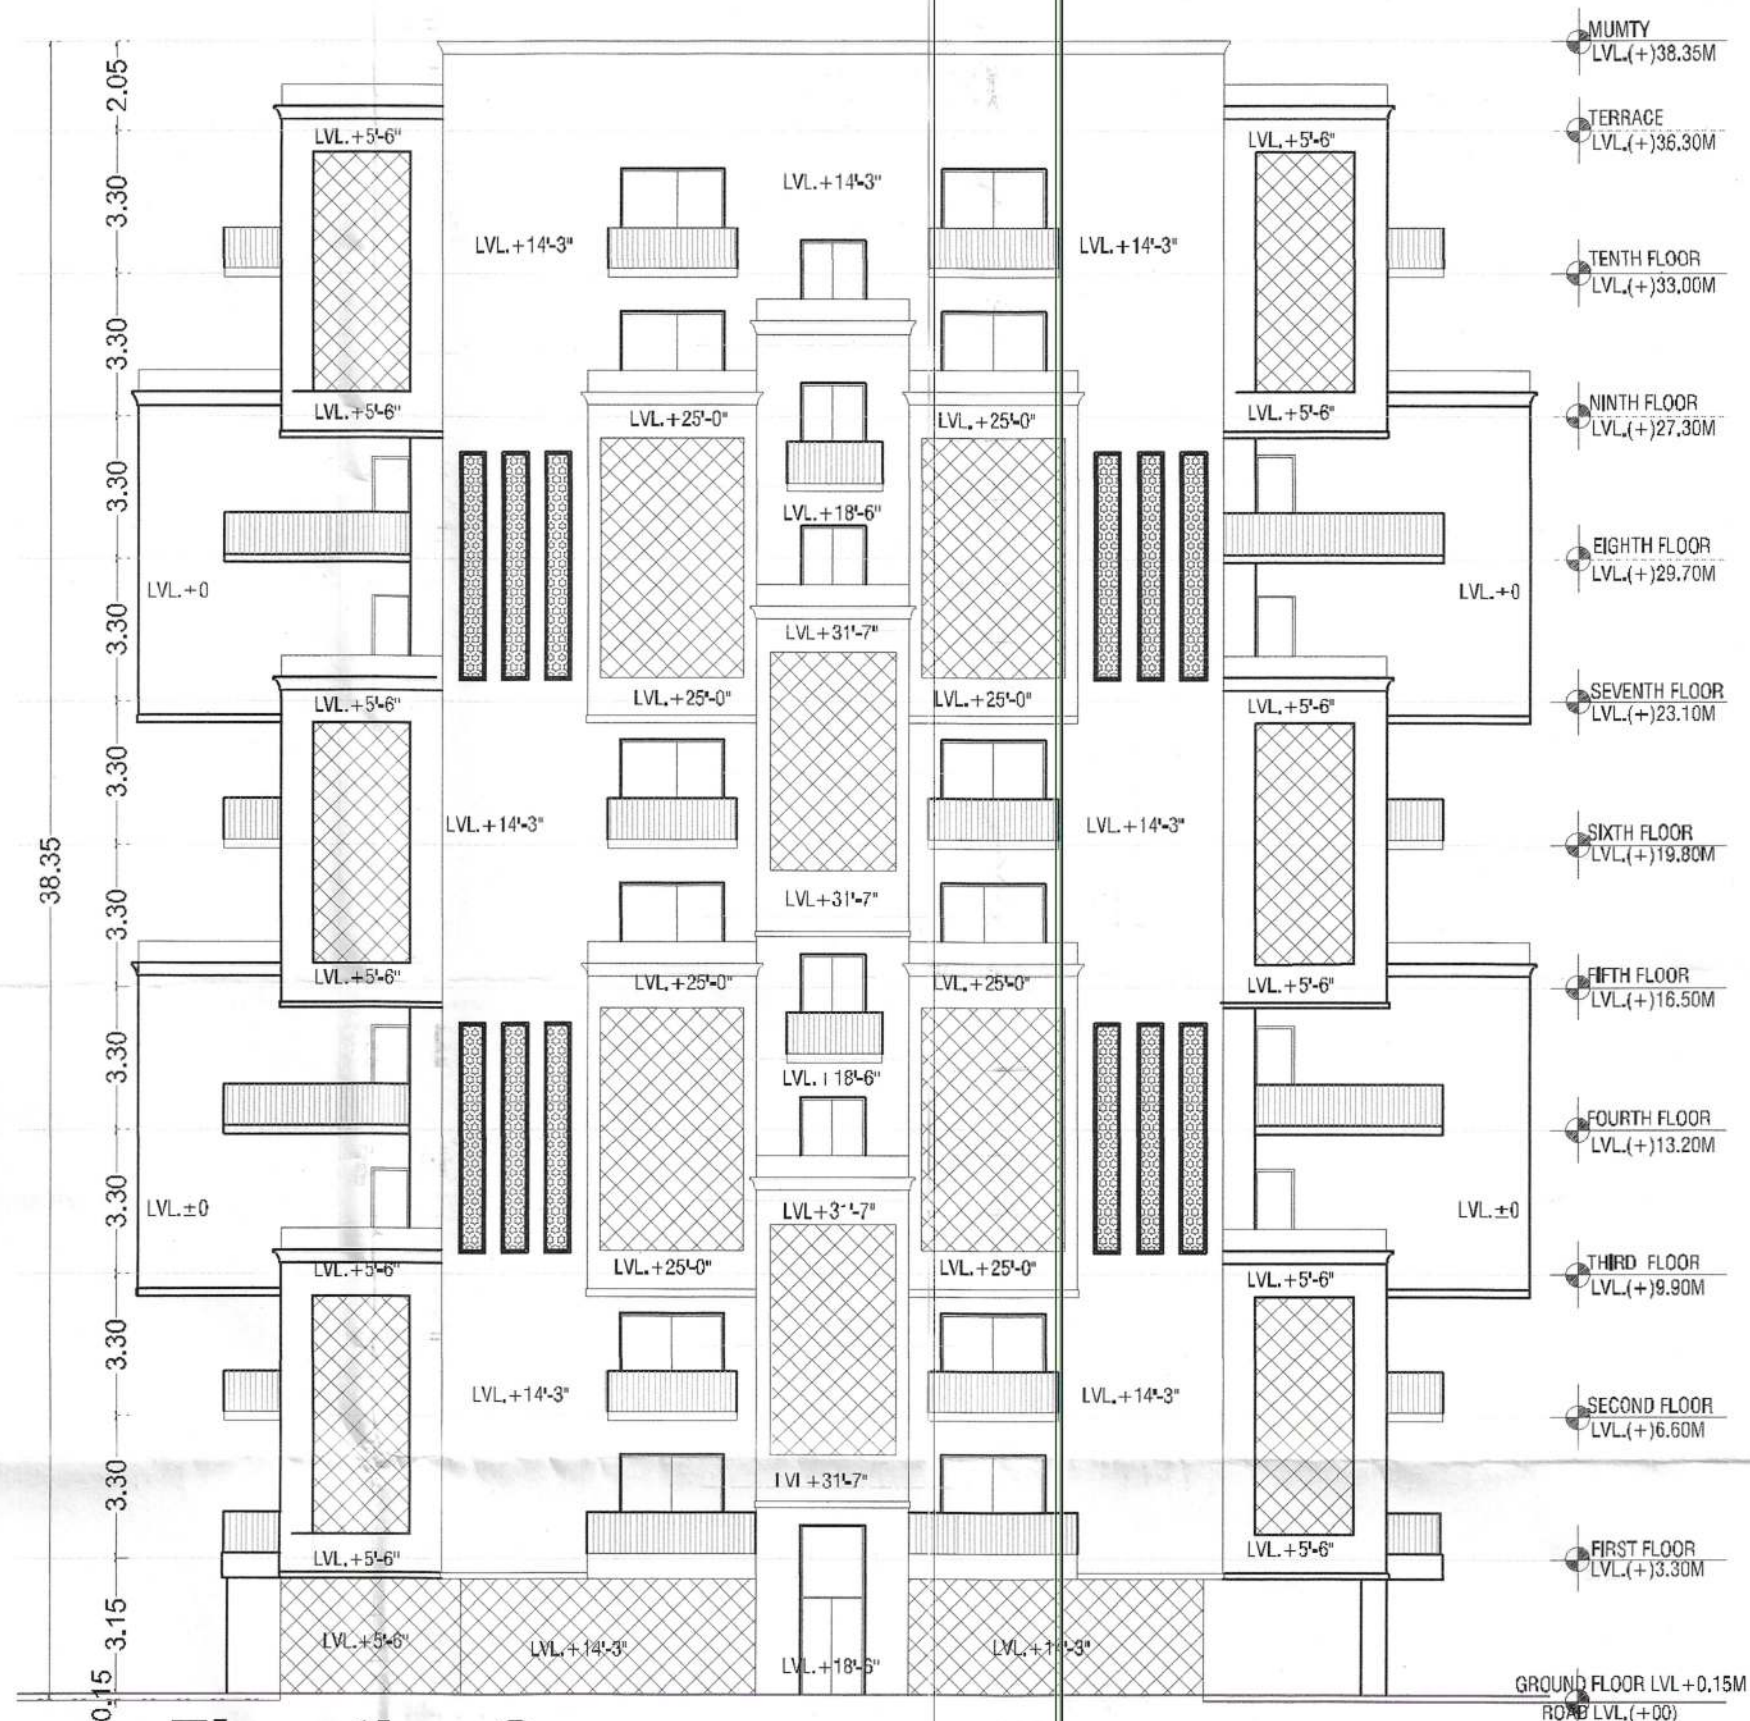

Elevation-2
FRONT ELEVATION LEFT SIDE BLOCK



Elevation-01

For Anant Raj Limited
[Signature]
Authorised Signatory

PROJECT :-
PROP. BUILDING PLAN GROUP HOUSING AT BEARING KHASRA
NO 8/26/2 AREA MEASURING 2.947 ACRES AT
VILLAGE KAPASHERA TEHSIL VASANT VIHAR NEW DELHI
BELONGING TO- M/s Anant Raj Limited
Through Its Authorized signatory Sh. Ajay Pathania


Architects
PRADEEP SHARMA
ARCHITECTS ASSOCIATE
64 POORVI MARG, VASANT VIHAR, NEW DELHI

CONSULTANTS
NMC DESIGN INTERNATIONAL
CONSULTING STRUCTURAL ENGINEERS
G-70, 2nd FLOOR, JASWANT PLAZA, NEAR KALINDI KUNJ
MAIN SARITA VIHAR ROAD, OKHLA, NEW DELHI-110025
PHONE NO.: +91-11-26940734/5/6/7/8 FAX: 26940738
E-Mail: nmc_consultants@hotmail.com
Web: www.nmcdesigninternational.com

Drawn MANOJ

Date
26-04-2021

Scale
26-04-2021

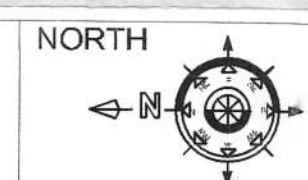

Revisions

SHEET NO. 1.12

Drawing Title
ELEVATION- 01 & 02

Attested Copy of Online SBP
ID No. 100238307-06-09-21
3/10/21
D/M/AN
F 3/10/21
SDMC