


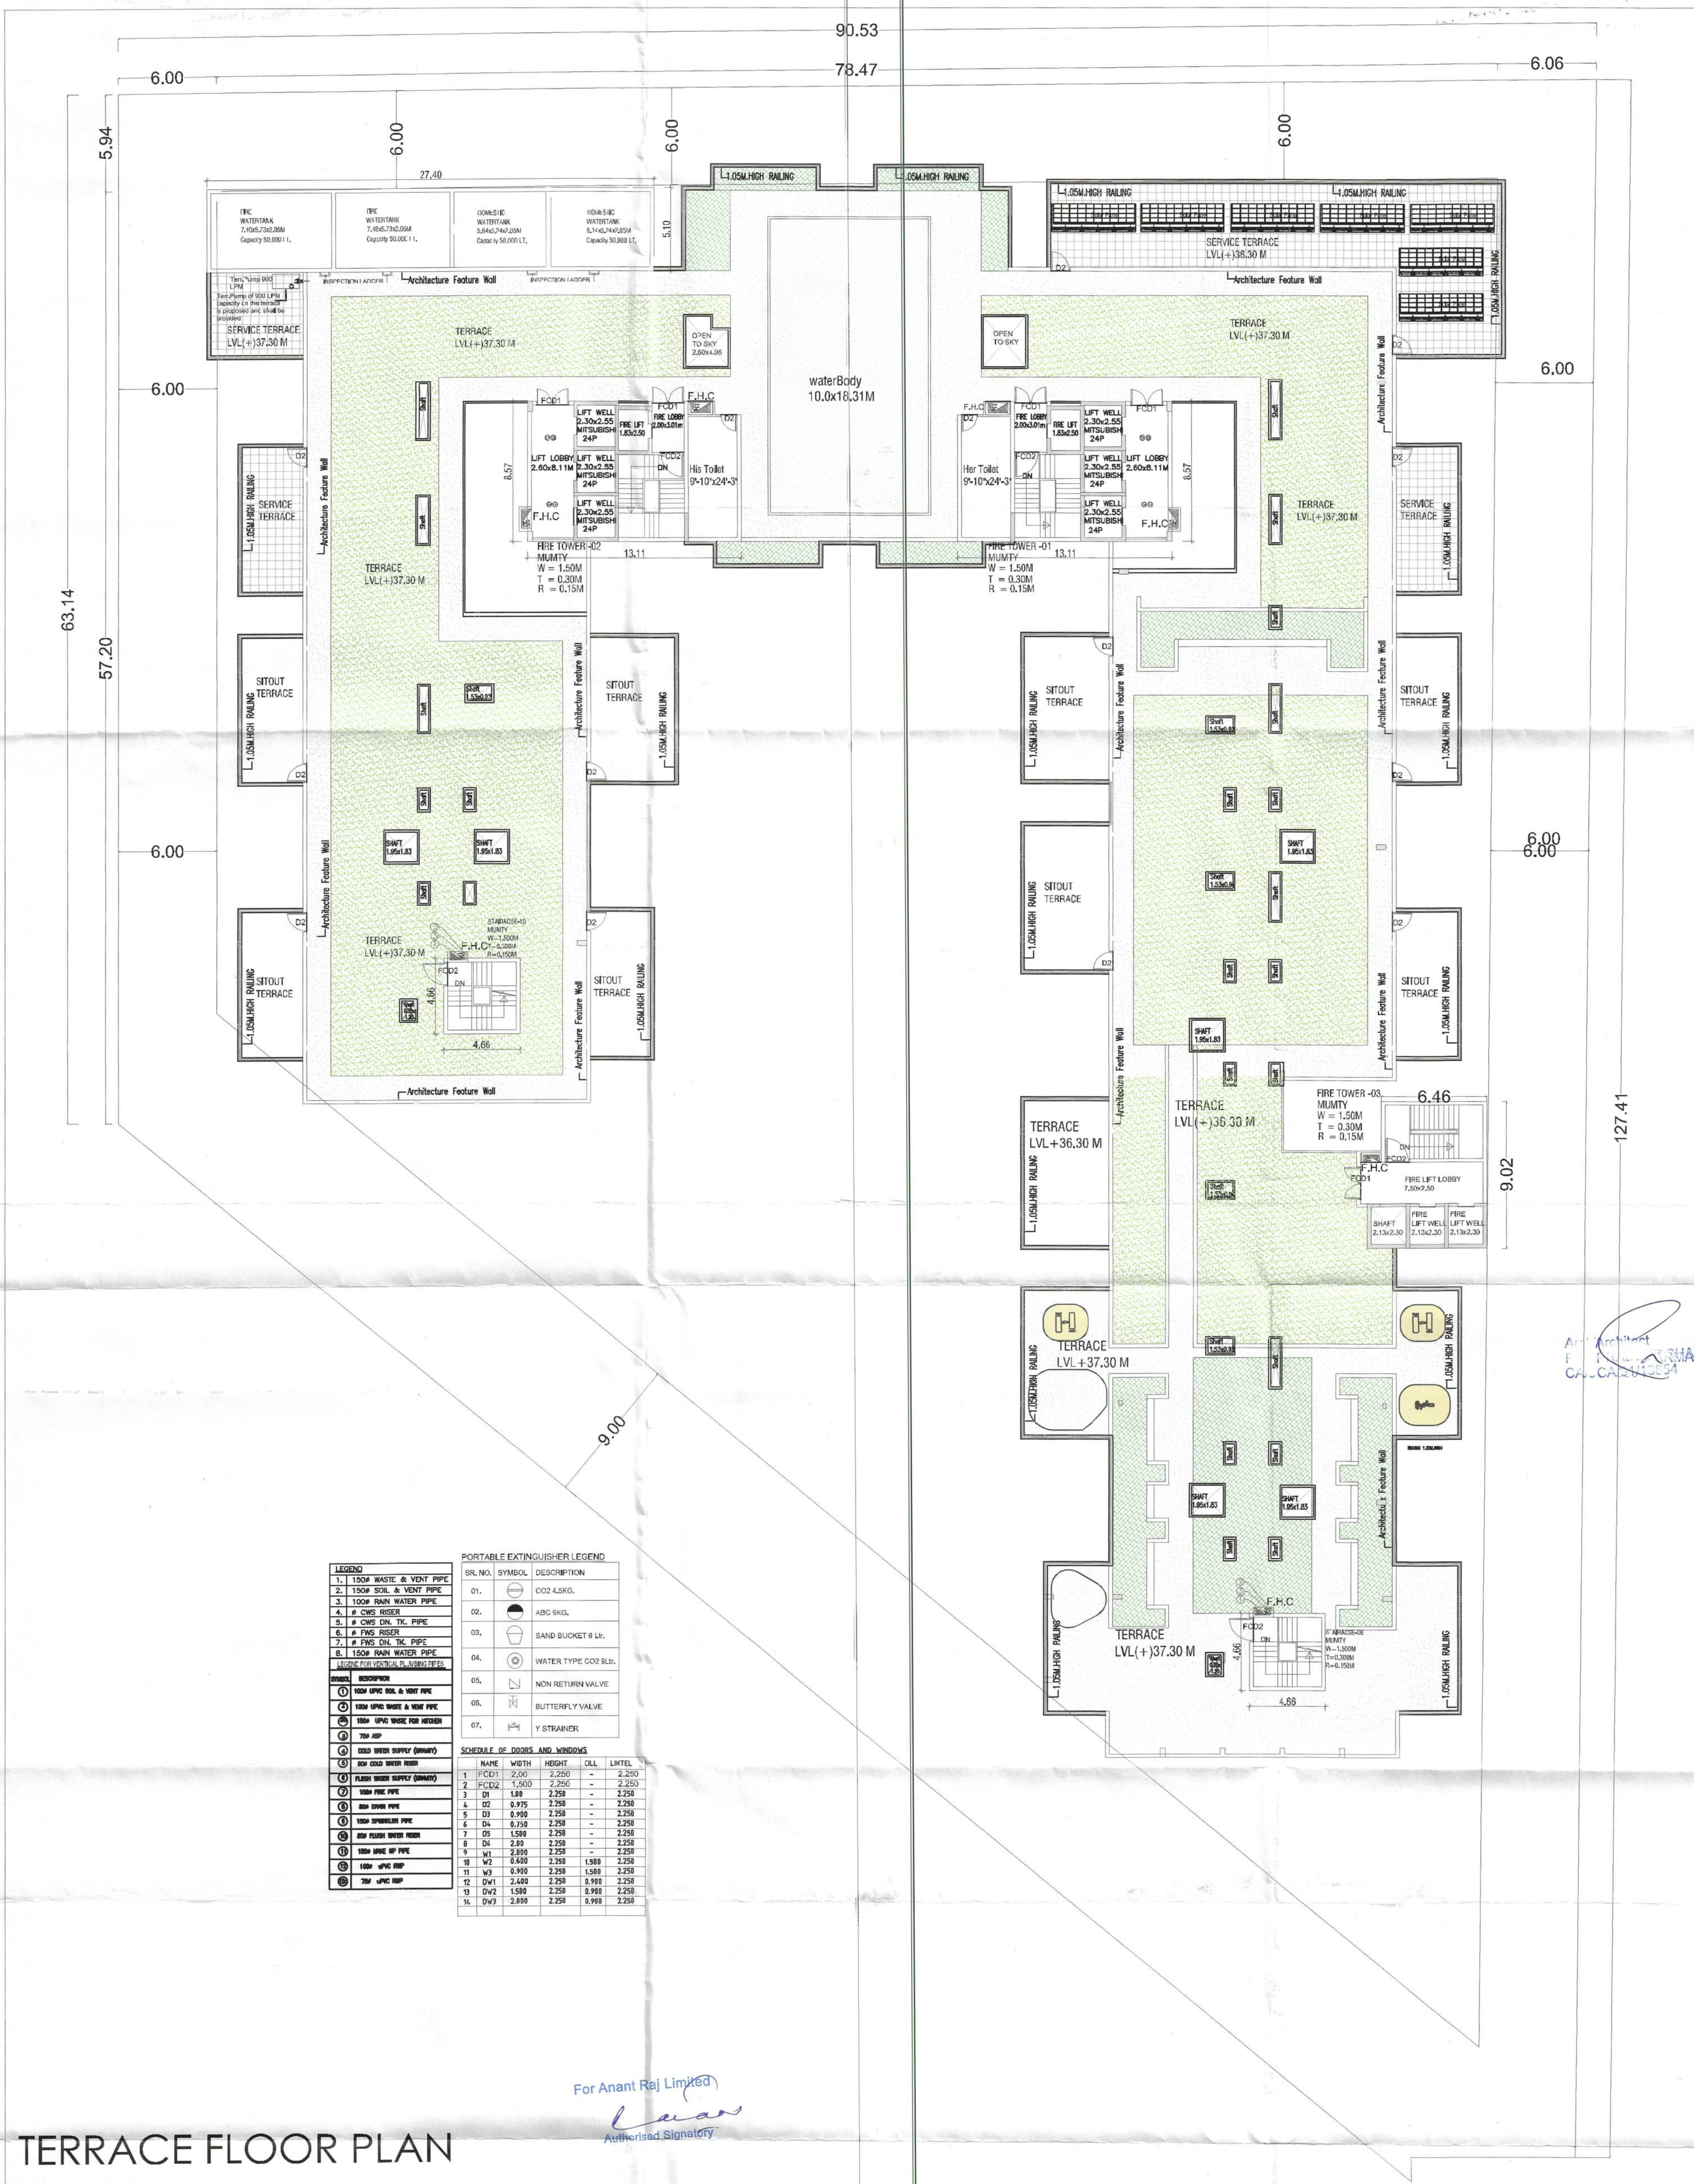

TERRACE FLOOR PLAN

PROJECT :-
PROP. BUILDING PLAN GROUP HOUSING AT BEARING KHASRA
NO 8/26/2 AREA MEASURING 2.947 ACRES AT
VILLAGE KAPASHERA TEHSIL VASANT VIHAR NEW DELHI
BELONGING TO- M/s Anant Raj Limited
Through Its Authorized signatory Sh. Ajay Pathania


Architects
PRADEEP SHARMA
ARCHITECTS ASSOCIATE
64 POORVI MARG, VASANT VIHAR N, DELHI

CONSULTANTS
NNC DESIGN INTERNATIONAL
CONSULTING STRUCTURAL ENGINEERS
G-70, 2nd FLOOR, JASWANT PLAZA, NEAR KALINDI KUNJ
MAIN SARITA VIHAR ROAD, OKHLA, NEW DELHI-110025
PHONE NO.: +91-11-26940734/5/6/7/8 FAX: 26940736
E-Mail: nnc_consultants@hotmail.com
Web: www.nncdesigninternational.com

Drawn MANOJ

Date
26-04-2021

Scale
26-04-2021

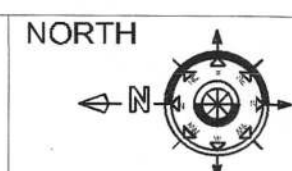

Revisions

SHEET NO. 1.10

Drawing Title
TERRACE PLAN

Attested Copy of Online SBP
ID NO. 11/06/2021-06-09-21
11/06/21
D/MAN
Bldg (HQ)
SDMC
AEP/HQ
South DMC