


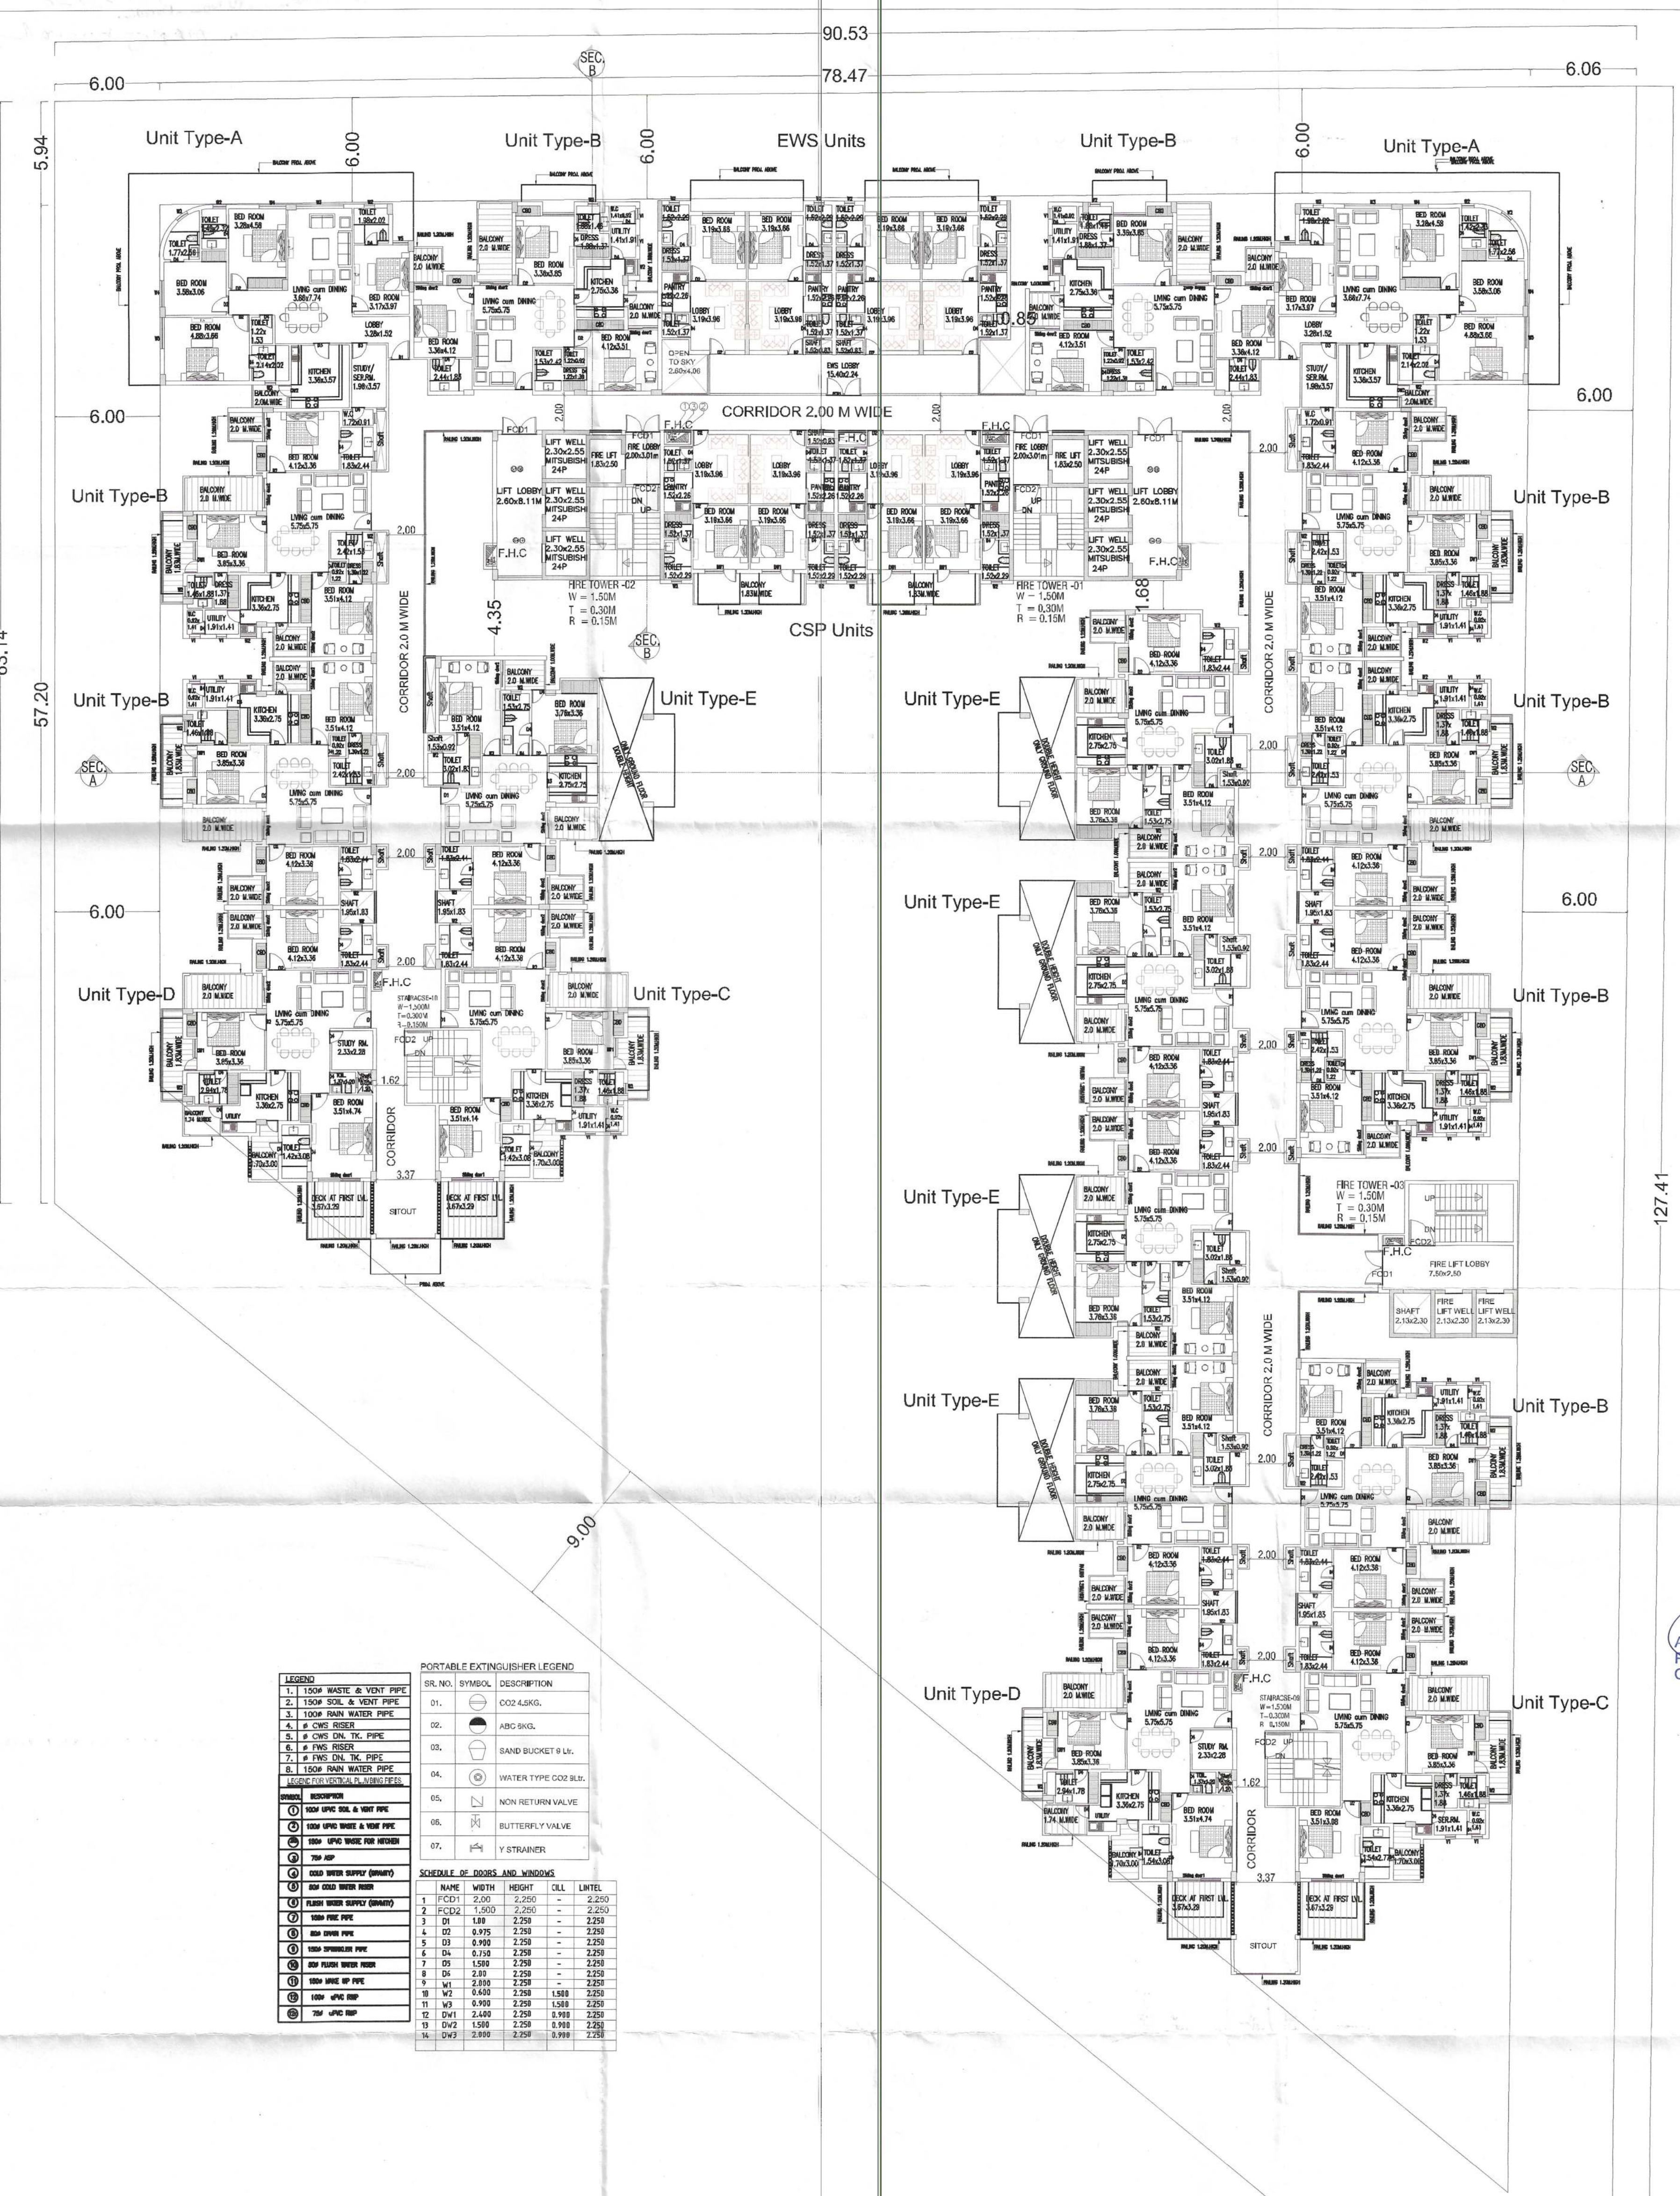

LEGEND	
1.	100% WASTE & VENT PIPE
2.	100% SOIL & VENT PIPE
3.	100% RAIN WATER PIPE
4.	# CWS RISER
5.	# CWS DN. TK. PIPE
6.	# FWS RISER
7.	# FWS DN. TK. PIPE
8.	100% RAIN WATER PIPE
LEGEND FOR VERTICAL PLUMBING	
1.	100% UPVC SOIL & VENT PIPE
2.	100% UPVC WASTE & VENT PIPE
3.	100% UPVC WASTE FOR WEDDER
4.	75% UPVC
5.	100% UPVC RISER
6.	100% UPVC RISER (SHOWER)
7.	100% UPVC RISER
8.	100% UPVC RISER
FIRST FLOOR PLAN
Total Nos Of Units 19

PROJECT :-
PROP. BUILDING PLAN GROUP HOUSING AT BEARING KHASRA
NO 8/26/2 AREA MEASURING 2.947 ACRES AT
VILLAGE KAPASHERA TEHSIL VASANT VIHAR NEW DELHI
BELONGING TO- M/s Anant Raj Limited
Through Its Authorized signatory Sh. Ajay Pathania

Architects
PRADEEP SHARMA
ARCHITECTS ASSOCIATE
64 POORVI MARG, VASANT VIHAR NEW DELHI
CONSULTANTS
NNC DESIGN INTERNATIONAL
CONSULTING STRUCTURAL ENGINEERS
G-70, 2nd FLOOR, JASWANT PLAZA, NEAR KALINDI KUNJ
MAIN SARITA VIHAR ROAD, OKLA, NEW DELHI-110025
PHONE NO. : +91-11-26940734/11-6778 FAX: 26940738
E-Mail : nnc_consultants@hotmail.com
Web : www.nncdesigninternational.com

Drawn MANOJ
Date 26-04-2021
Scale 26-04-2021
Revisions
SHEET NO. 1.5
Drawing Title FIRST FLOOR PLAN

North arrow pointing up.

Attested Copy of Online SBP
IP No. 18073838 DT. 26-04-2021
DMS/180721
Bldg (HQ)
SDMC
AE(B)HQ
South DMC

Architect
PRADEEP SHARMA
CA/9713854

For Anant Raj Limited
Authorized Signatory