


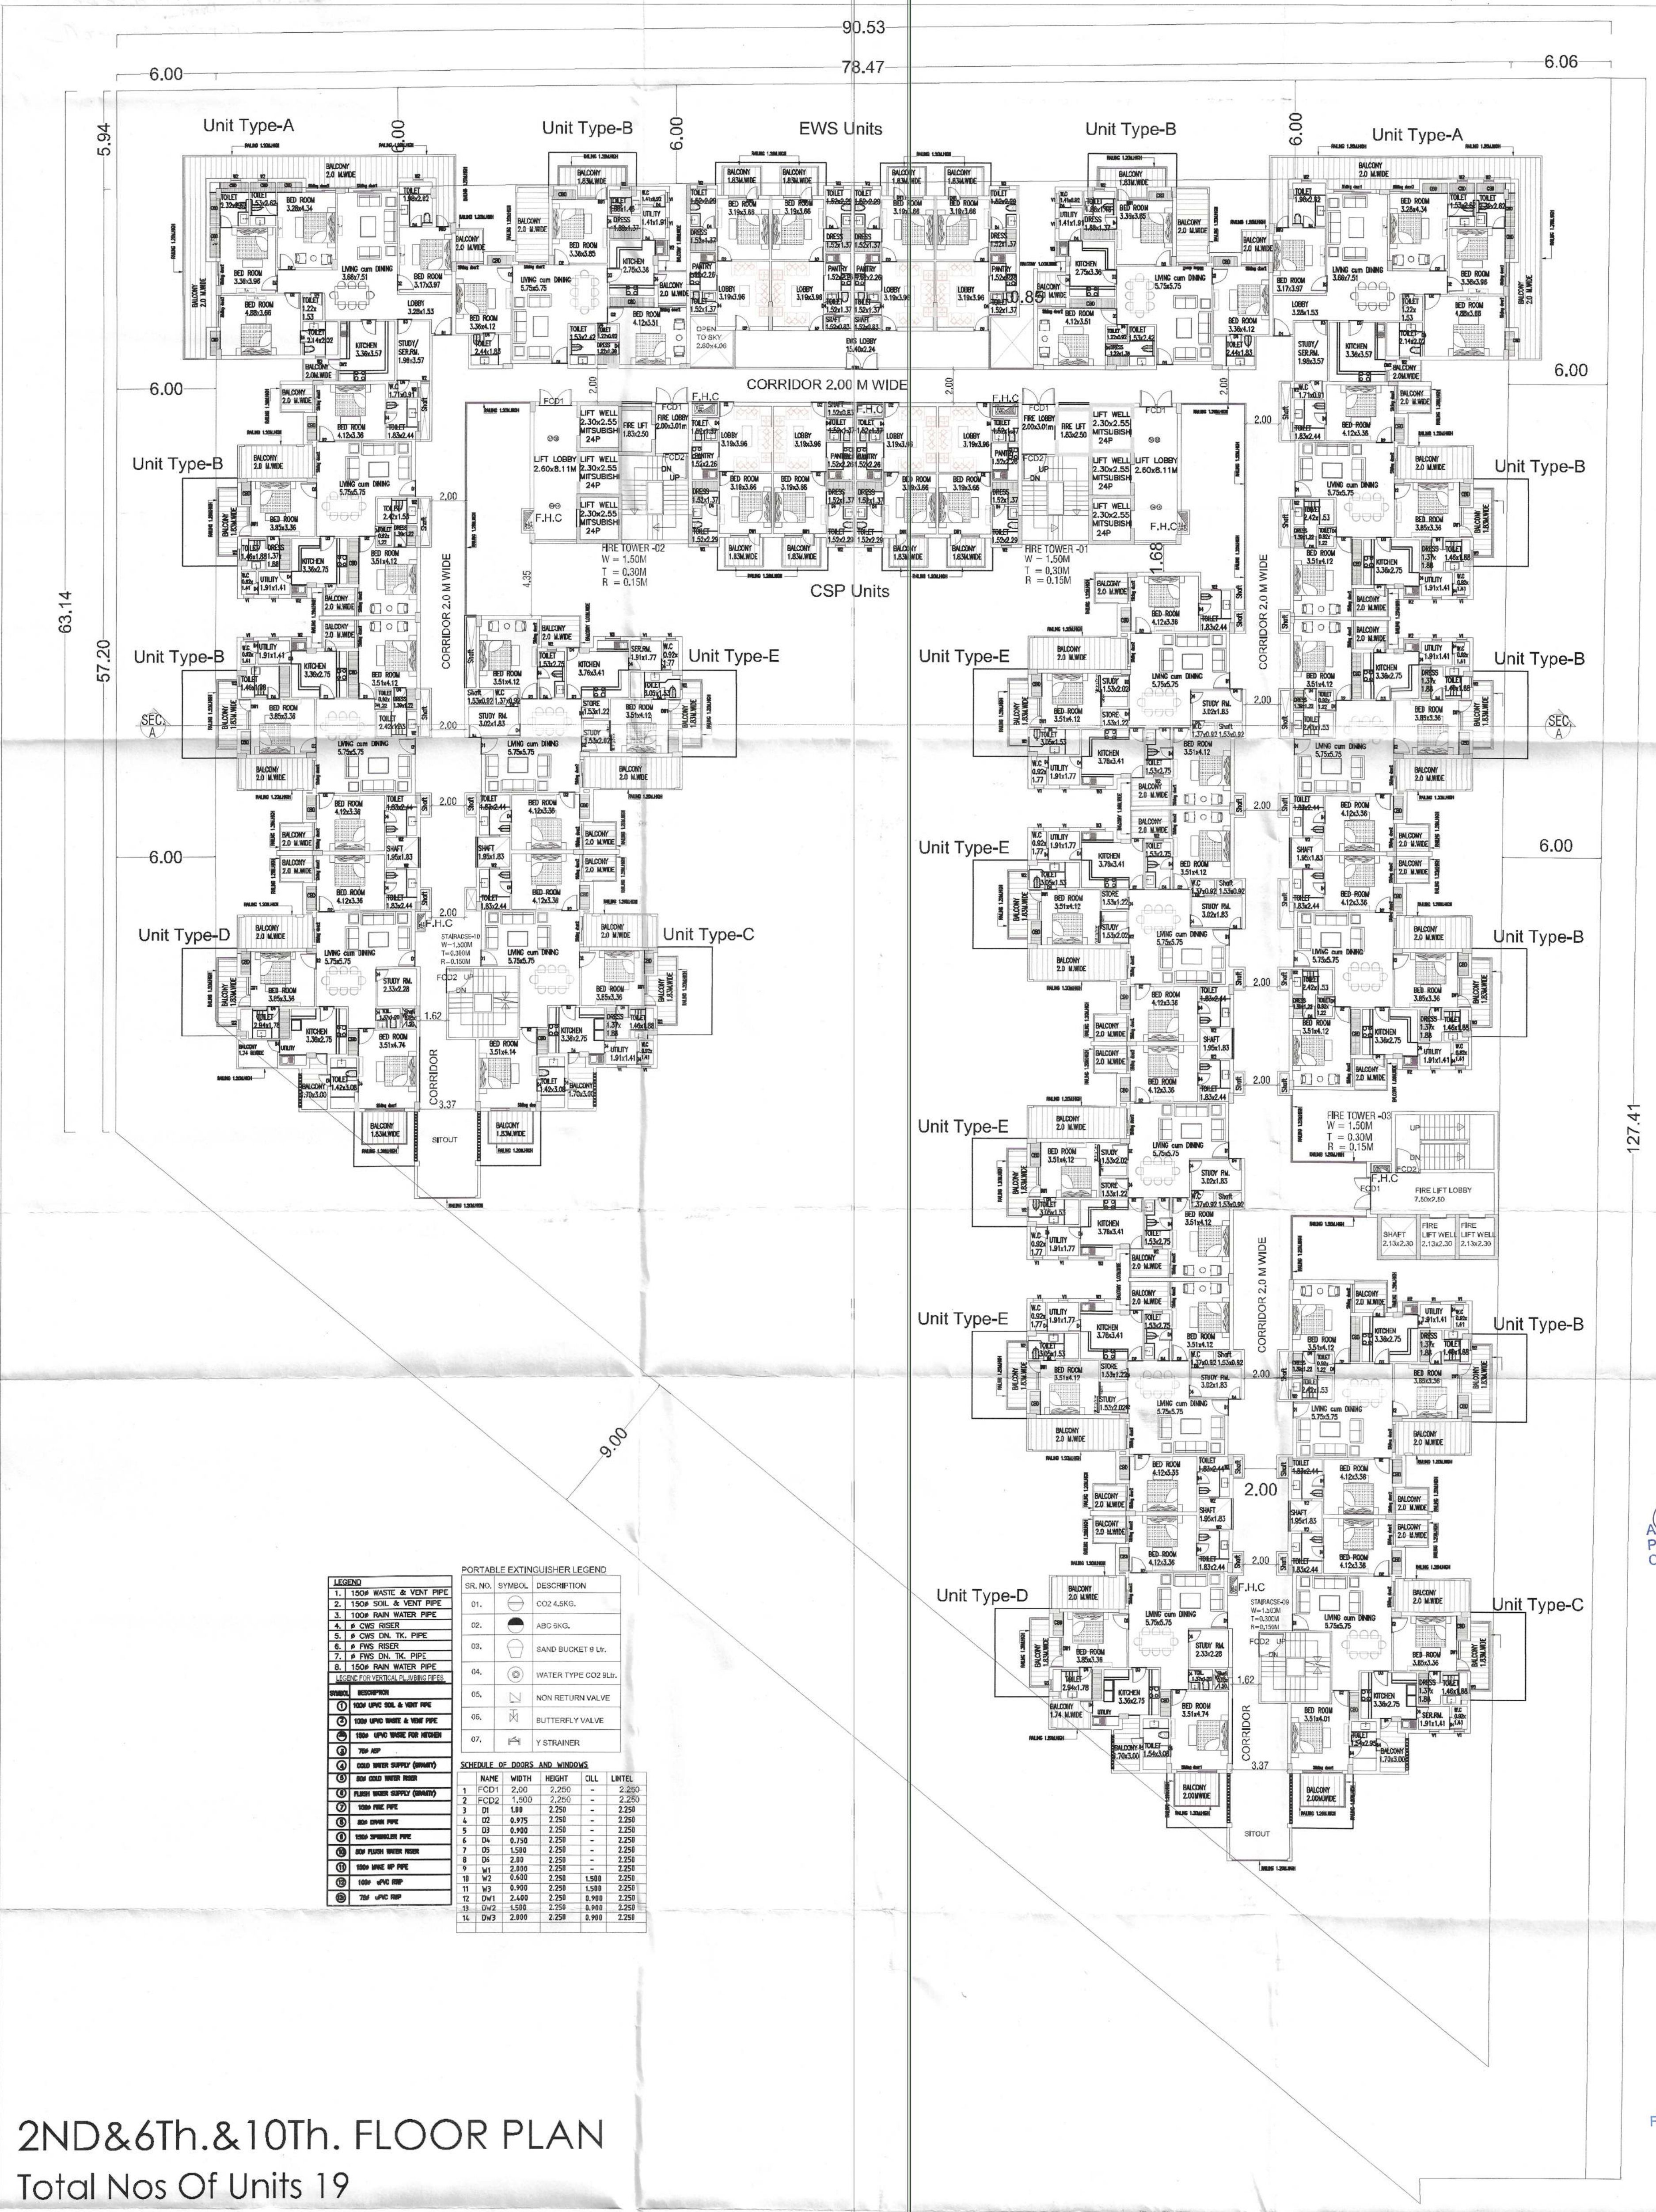

2ND&6Th.&10Th. FLOOR PLAN
 Total Nos Of Units 19

PROJECT :-
 PROP. BUILDING PLAN GROUP HOUSING AT BEARING KHASRA
 NO 8/26/2 AREA MEASURING 2.947 ACRES AT
 VILLAGE KAPASHERA TEHSIL VASANT VIHAR NEW DELHI
 BELONGING TO- M/s Anant Raj Limited
 Through Its Authorized signatory **Sh. Ajay Pathania**

Architects
PRADEEP SHARMA
 ARCHITECTS ASSOCIATE
 64 POORVI MARG, VASANT VIHAR N.DELHI

CONSULTANTS
NNC DESIGN INTERNATIONAL
 CONSULTING STRUCTURAL ENGINEERS
 G-70, 2nd FLOOR, JASWANT PLAZA, NEAR KALINDI KUNJ
 MAIN SARITA VIHAR ROAD, OKHLA, NEW DELHI-110025
 PHONE NO :- +91-11-26940734/5/4/7/8 FAX: 26940738
 E-Mail : nnc_consultants@hotmail.com
 Web : www.nncdesigninternational.com

Drawn MANOJ	Date 26-04-2021	Scale 26-04-2021	NORTH
Revisions			
SHEET NO. 1.6	Drawing Title 2nd& 6th.&10th FLOOR PLAN		

Attested Copy of Online SBP
 ID No. 100238307, 26-09-21
 13/09/21
 D/MAN Bldg (HQ) SDMC
 AE (B) HQ South DMC

Architect
PRADEEP SHARMA
 CA/91/13854

For Anant Raj Limited

 Authorised Signatory