


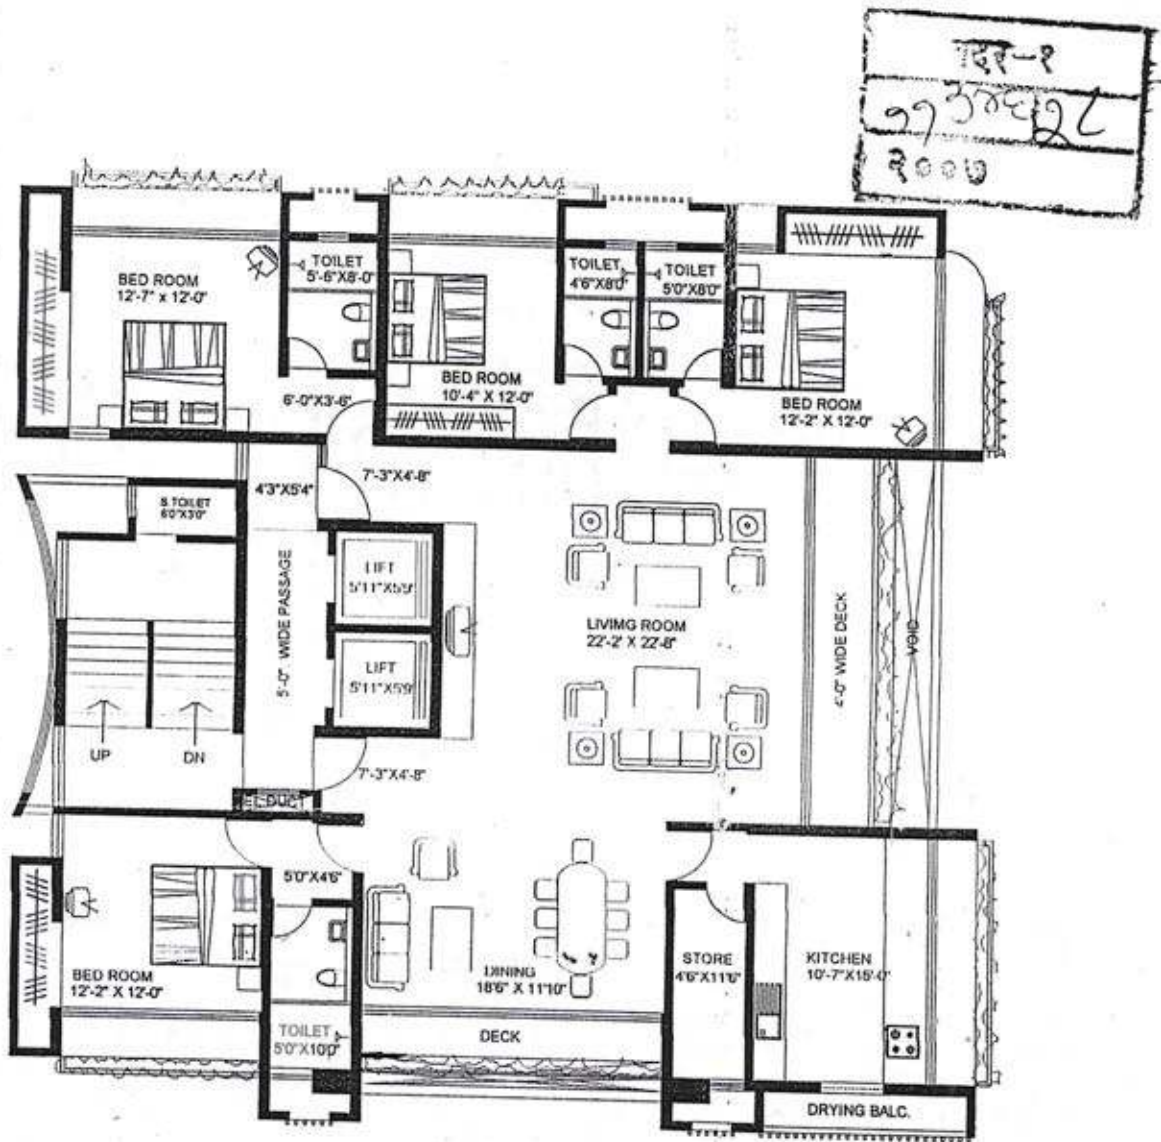

FLAT No. 201, 2nd Floor

TYPICAL FLOOR PLAN
(2ND, 3RD & 5TH FL. TO 7TH FL.)



FOR AMAL CORPORATION
Anish Shah
PARTNER

JPS NO. DRAWN BY	TITLE PROPOSED RESIDENTIAL BUILDING ON PLOT BEARING C.T.S. NO. 307 & 307/1 OF VILLAGE JUHU, PLOT NO. 10 5TH. ROAD, JVPD SCHEME, VILE PARLE (W) MUMBAI.	SCALE 1:100	DATE 21.3.2006	DRAWN BY	CHECKED BY
TITLE	TYPICAL FLOOR PLAN				

