




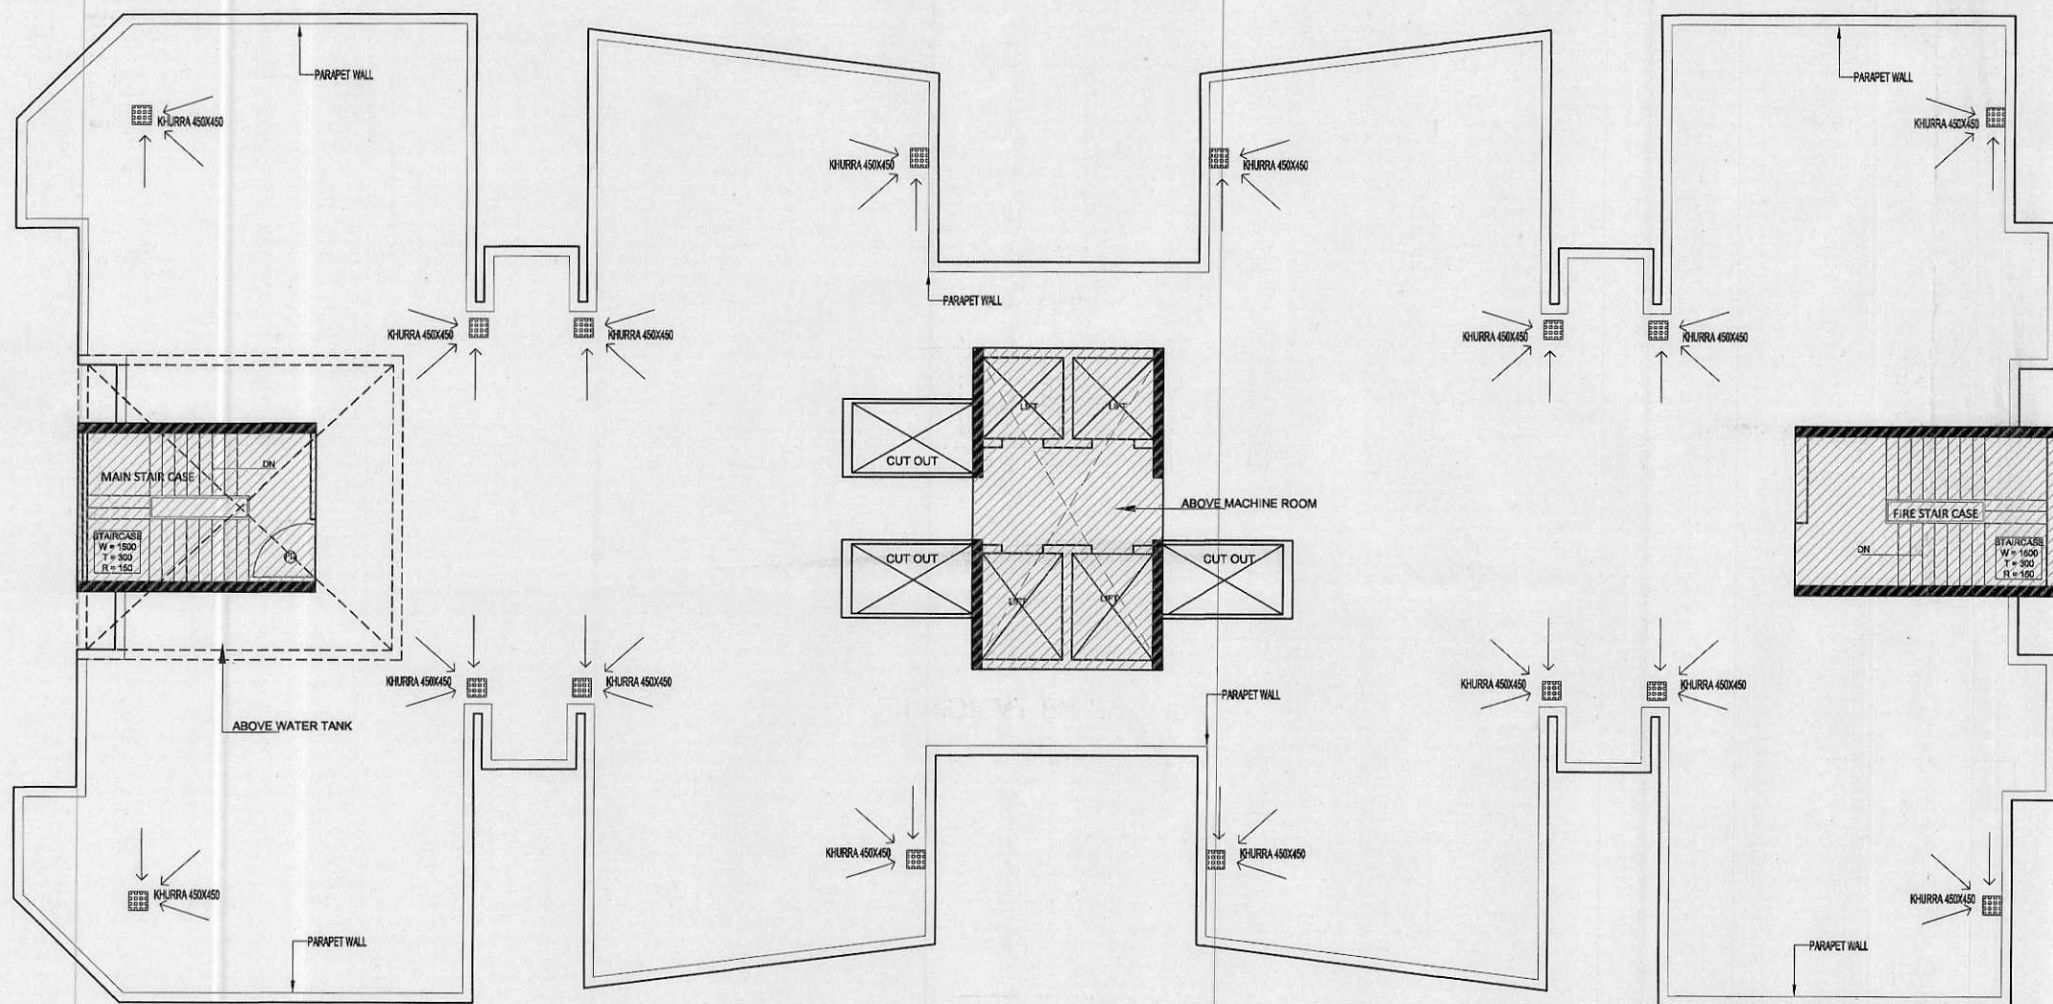

TERRACE FLOOR PLAN

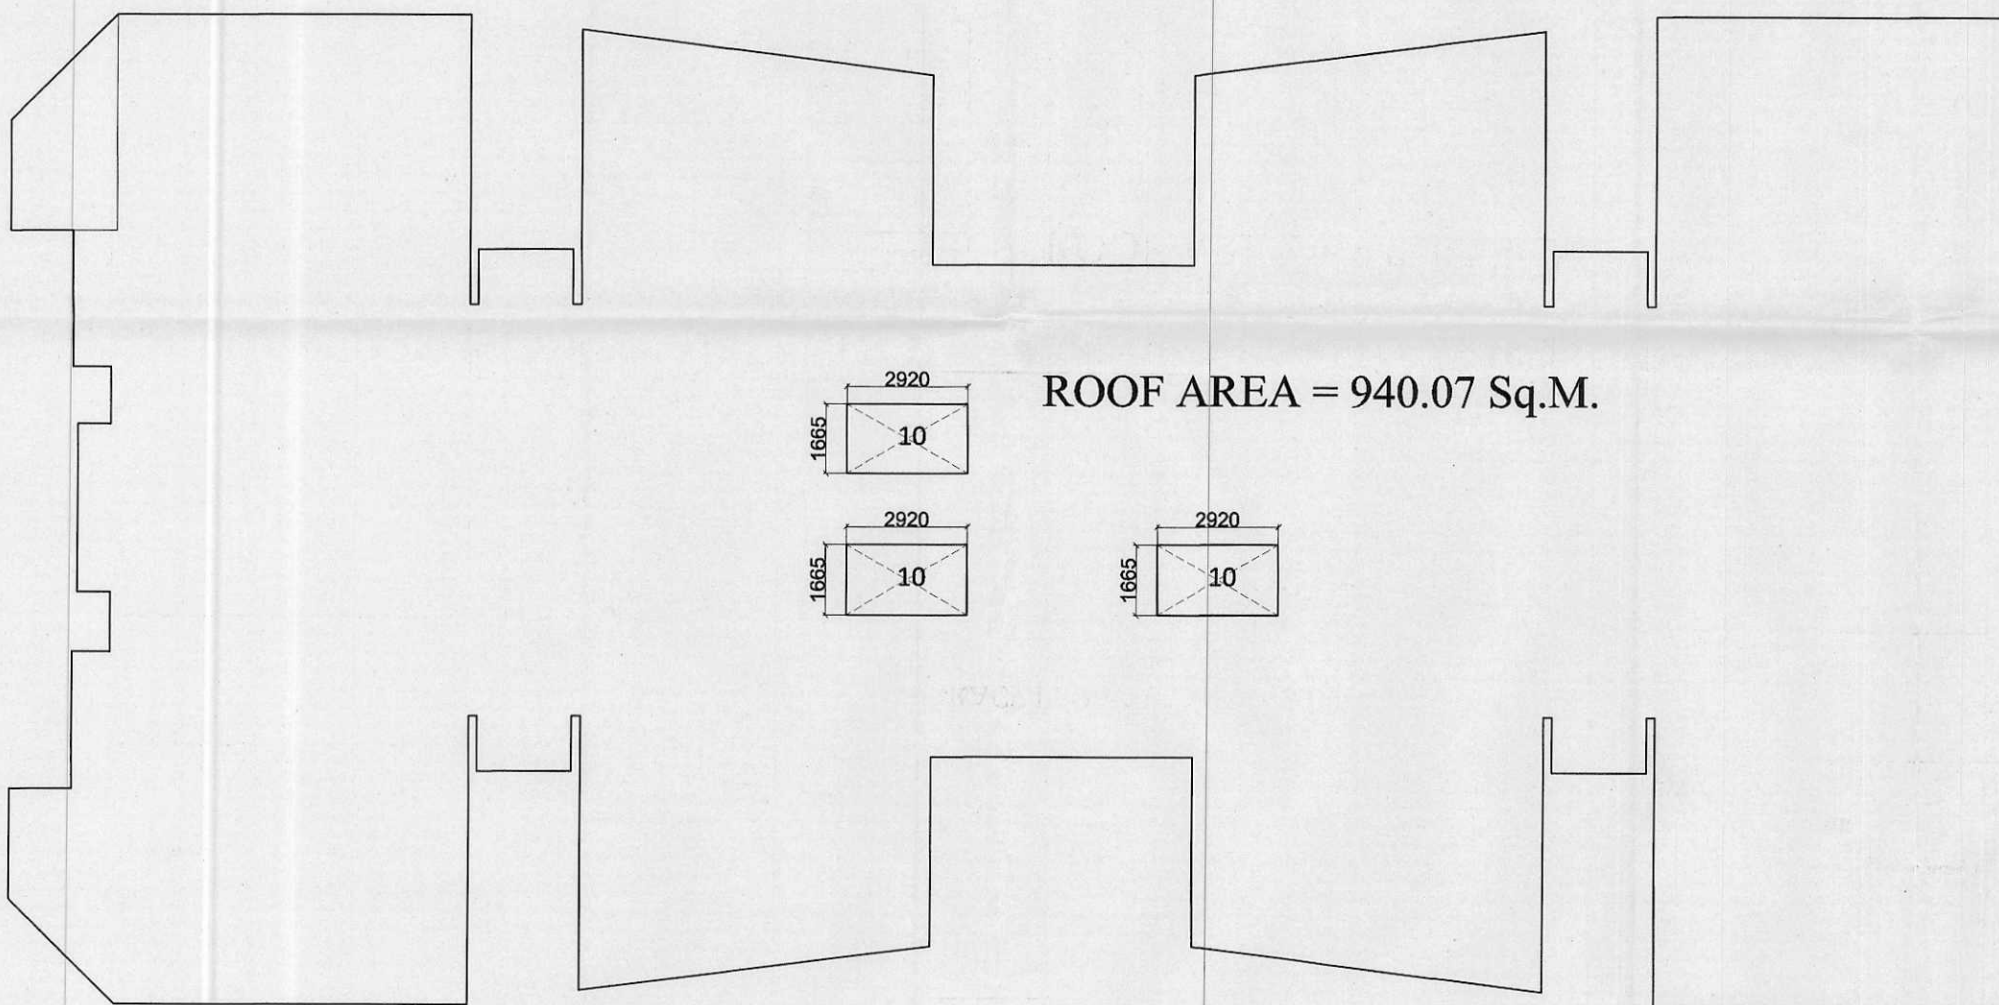


ROOF TOP AREA DETAIL

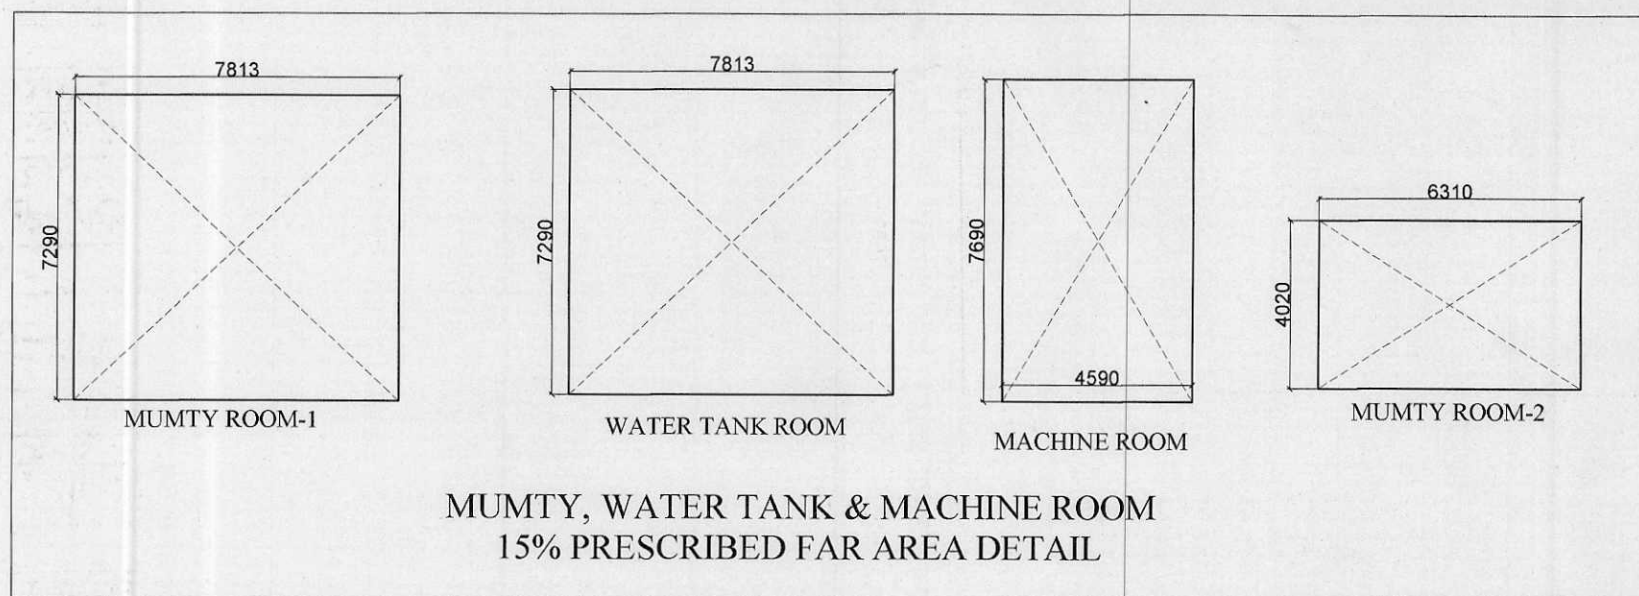


MUMTY, WATER TANK & MACHINE ROOM
15% PRESCRIBED FAR AREA DETAIL


MUMTY, WATER TANK & MACHINE RM. 15% FAR DETAIL						
MUMTY -1	1	7.813	X	7.290	=	56.96
MUMTY -2	1	6.310	X	4.020	=	25.37
WATER TANK	1	7.813	X	7.290	=	56.96
MACHINE ROOM	1	4.590	X	7.690	=	35.30
TOTAL						174.58
ROOF TOP AREA DETAIL						
TOTAL AREA (P-LINE)					=	954.660
LESS AREA:-						
10	3	X	2.920	X	1.665	= 14.59
TOTAL						14.59
ROOF TOP AREA = TOTAL AREA (-) LESS AREA						
954.66					-	14.59
						940.07

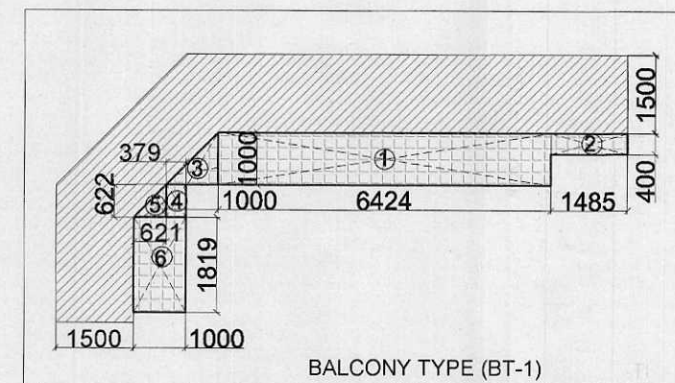


BALCONY TYPE (BT-1)

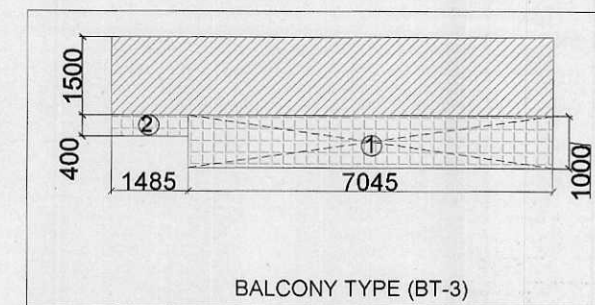

BALCONY TYPE (BT-3)

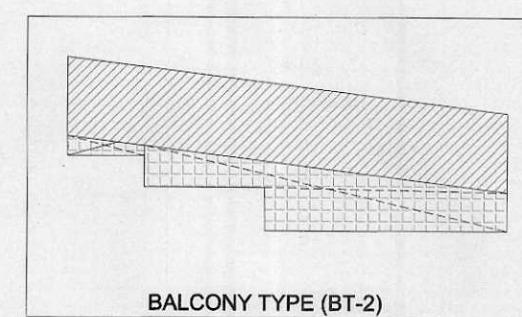


BALCONY TYPE (BT-2)

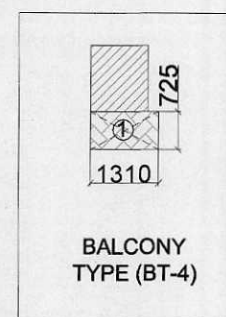

BALCONY TYPE (BT-4)

EXCESS BALCONY AREA DETAIL

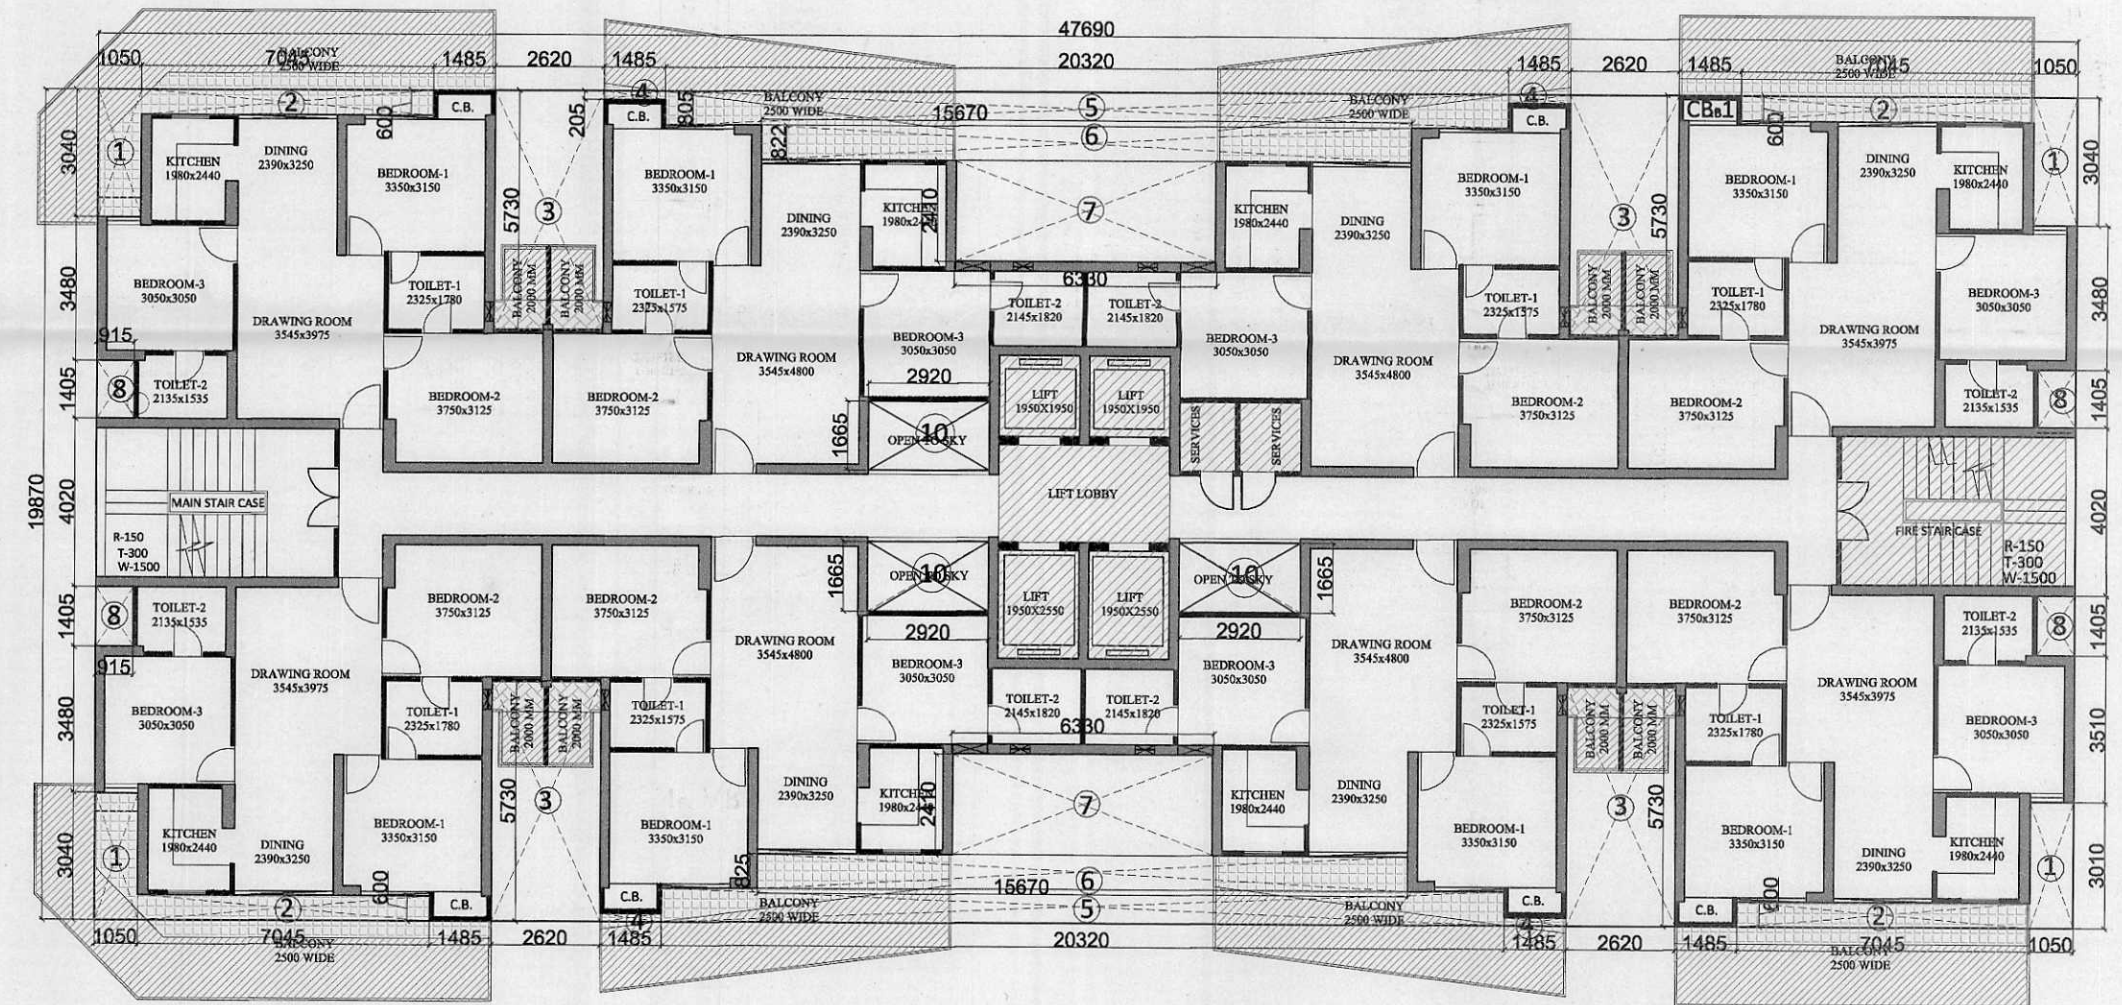

TYPICAL FLOOR SUPERIMPOSED PLAN

EXCESS BALCONY DETAIL BLOCK-1									
BALCONY TYPE (BT-1)									
1	2	X	6.424	X	1.000	=	12.85		
2	2	X	1.485	X	0.400	=	1.19		
3	1	X	1.000	X	1.000	=	1.00		
4	2	X	0.622	X	0.379	=	0.47		
5	1	X	0.622	X	0.621	=	0.39		
6	2	X	1.000	X	1.819	=	3.64		
TOTAL						=	19.53		
25% OF EXCESS BALCONY AREA									
19.53						/	4	=	4.88
BALCONY TYPE - (BT-2)									
1	4	X	P-LINE	X	6.727	=	26.908		
TOTAL						=	26.91		
25% OF EXCESS BALCONY AREA									
26.91						/	4	=	6.73
BALCONY TYPE - (BT-3)									
1	2	X	7.045	X	1.000	=	14.09		
2	2	X	1.485	X	0.400	=	1.19		
TOTAL						=	15.28		
25% OF EXCESS BALCONY AREA									
15.28						/	4	=	3.82
BALCONY TYPE - (BT-4)									
1	8	X	1.310	X	0.725	=	7.60		
100% OF EXCESS BALCONY (D)									
TOTAL EXCESS BALCONY AREA = (A + B + C + D)									
4.88	6.73	+	3.82	+	7.60	=	23.03		

CLIENT :-		GAURSONS HI-TECH INFRASTRUCTURE (P) LIMITED	
		GAUR BIZ PARK PLOT NO. - 1, ABHAY KHAND- II, INDRAPURAM, GHAZIABAD	
PROJECT :-		GROUP HOUSING PROJECT - GAUR CITY, AT PLOT NO GC- 7/GH-01, SECTOR - 04, GREATER NOIDA	
		REVISED SUBMISSION DRAWING	
SCALE :-			
TITLE :-		SUPERIMPOSED PLAN, EXCESS BALCONY AREA DETAIL & ROOF TOP AREA DETAIL	
OWNER'S SIGN	ARCHITECT SIGN		
		For Gaursons Hi-Tech Infrastructure Pvt. Ltd.	
		Authorised - Jyoti	
		GC-7 BLOCK-I	
		DRG. NO. :- SD-18	

LEGENDS :-

	15 % PRESCRIBED FAR AREA
	1500 WIDE BALCONY AREA
	25% EXCESS BALCONY AREA
	100% EXCESS BALCONY AREA