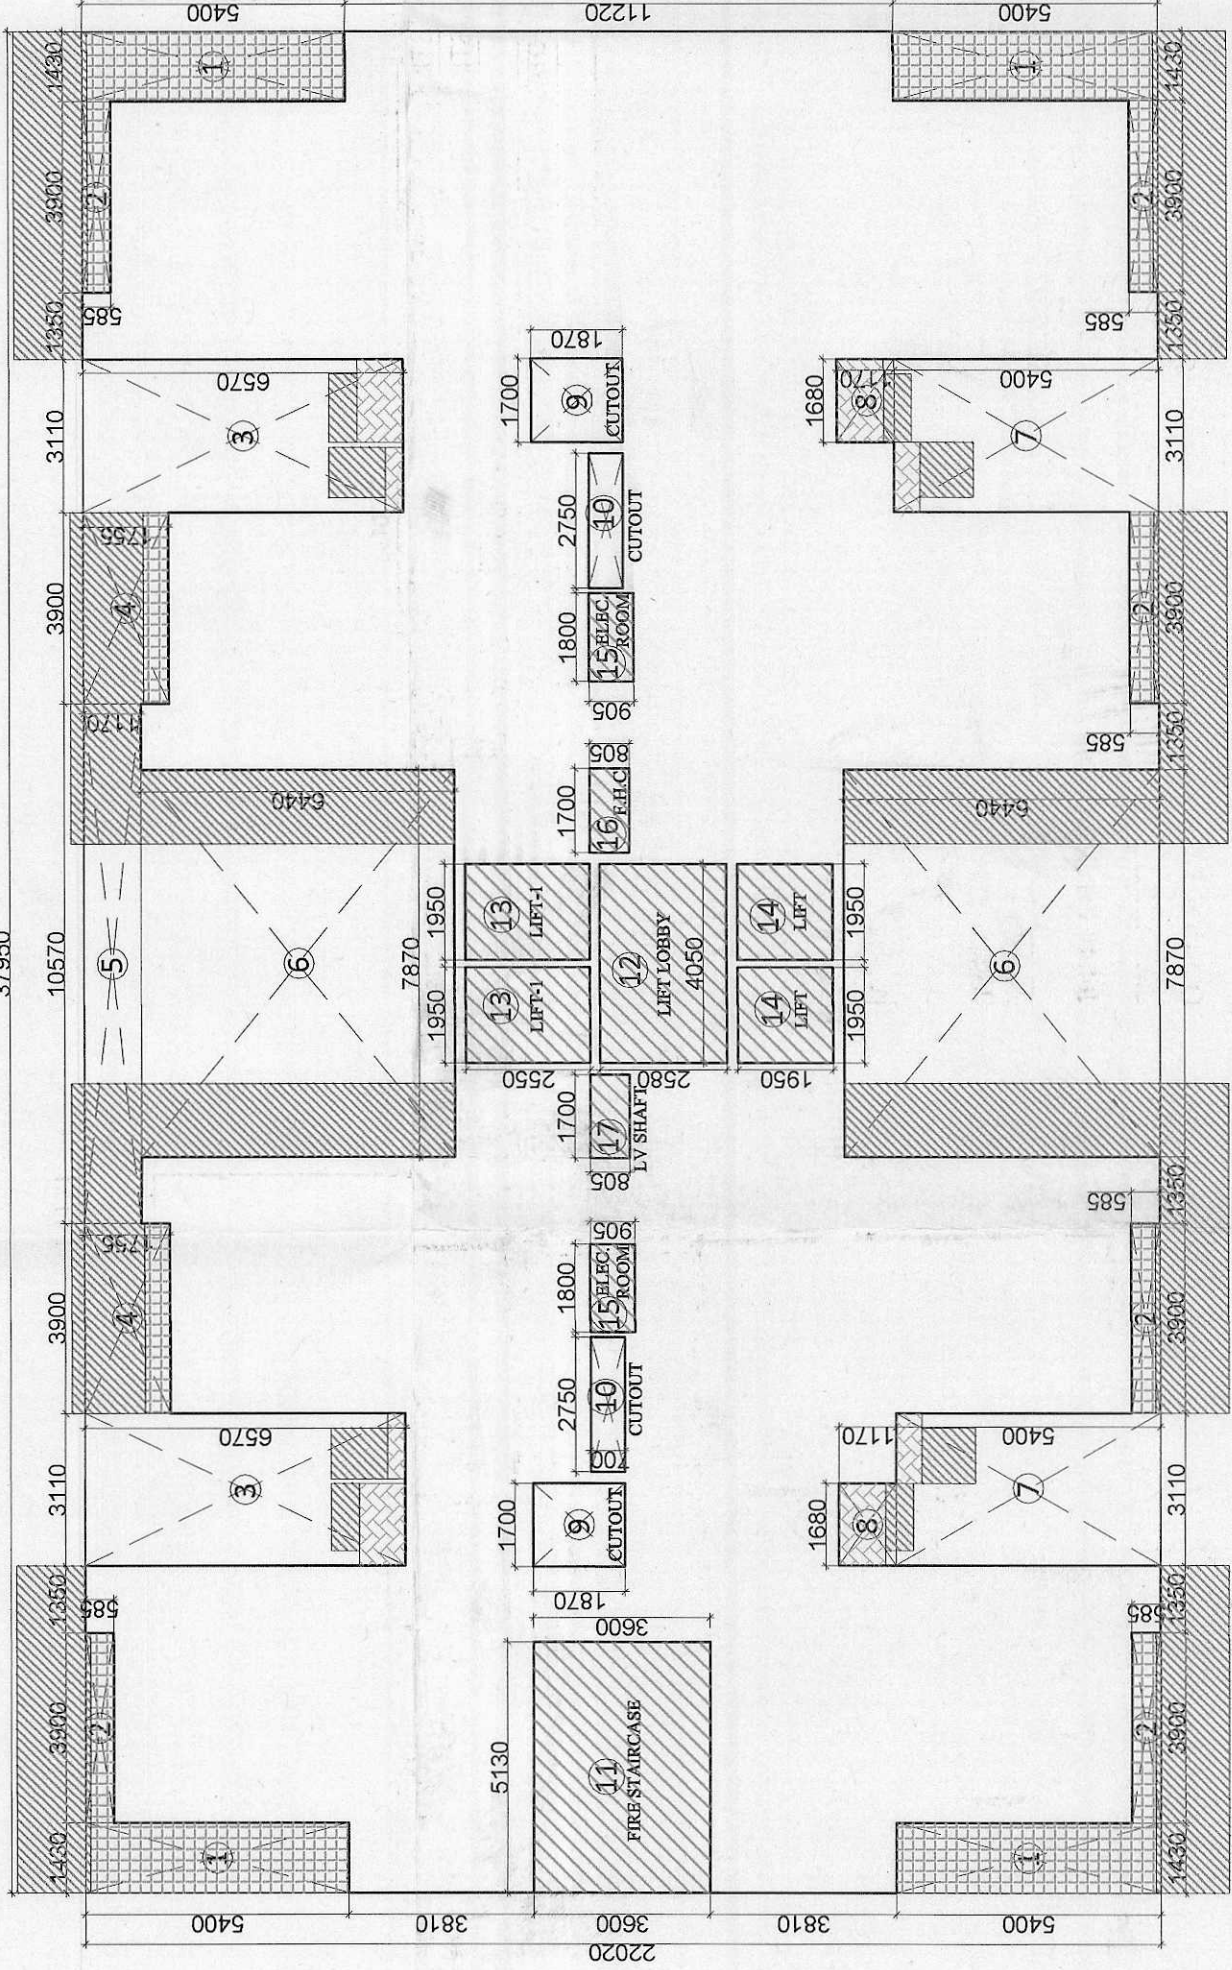
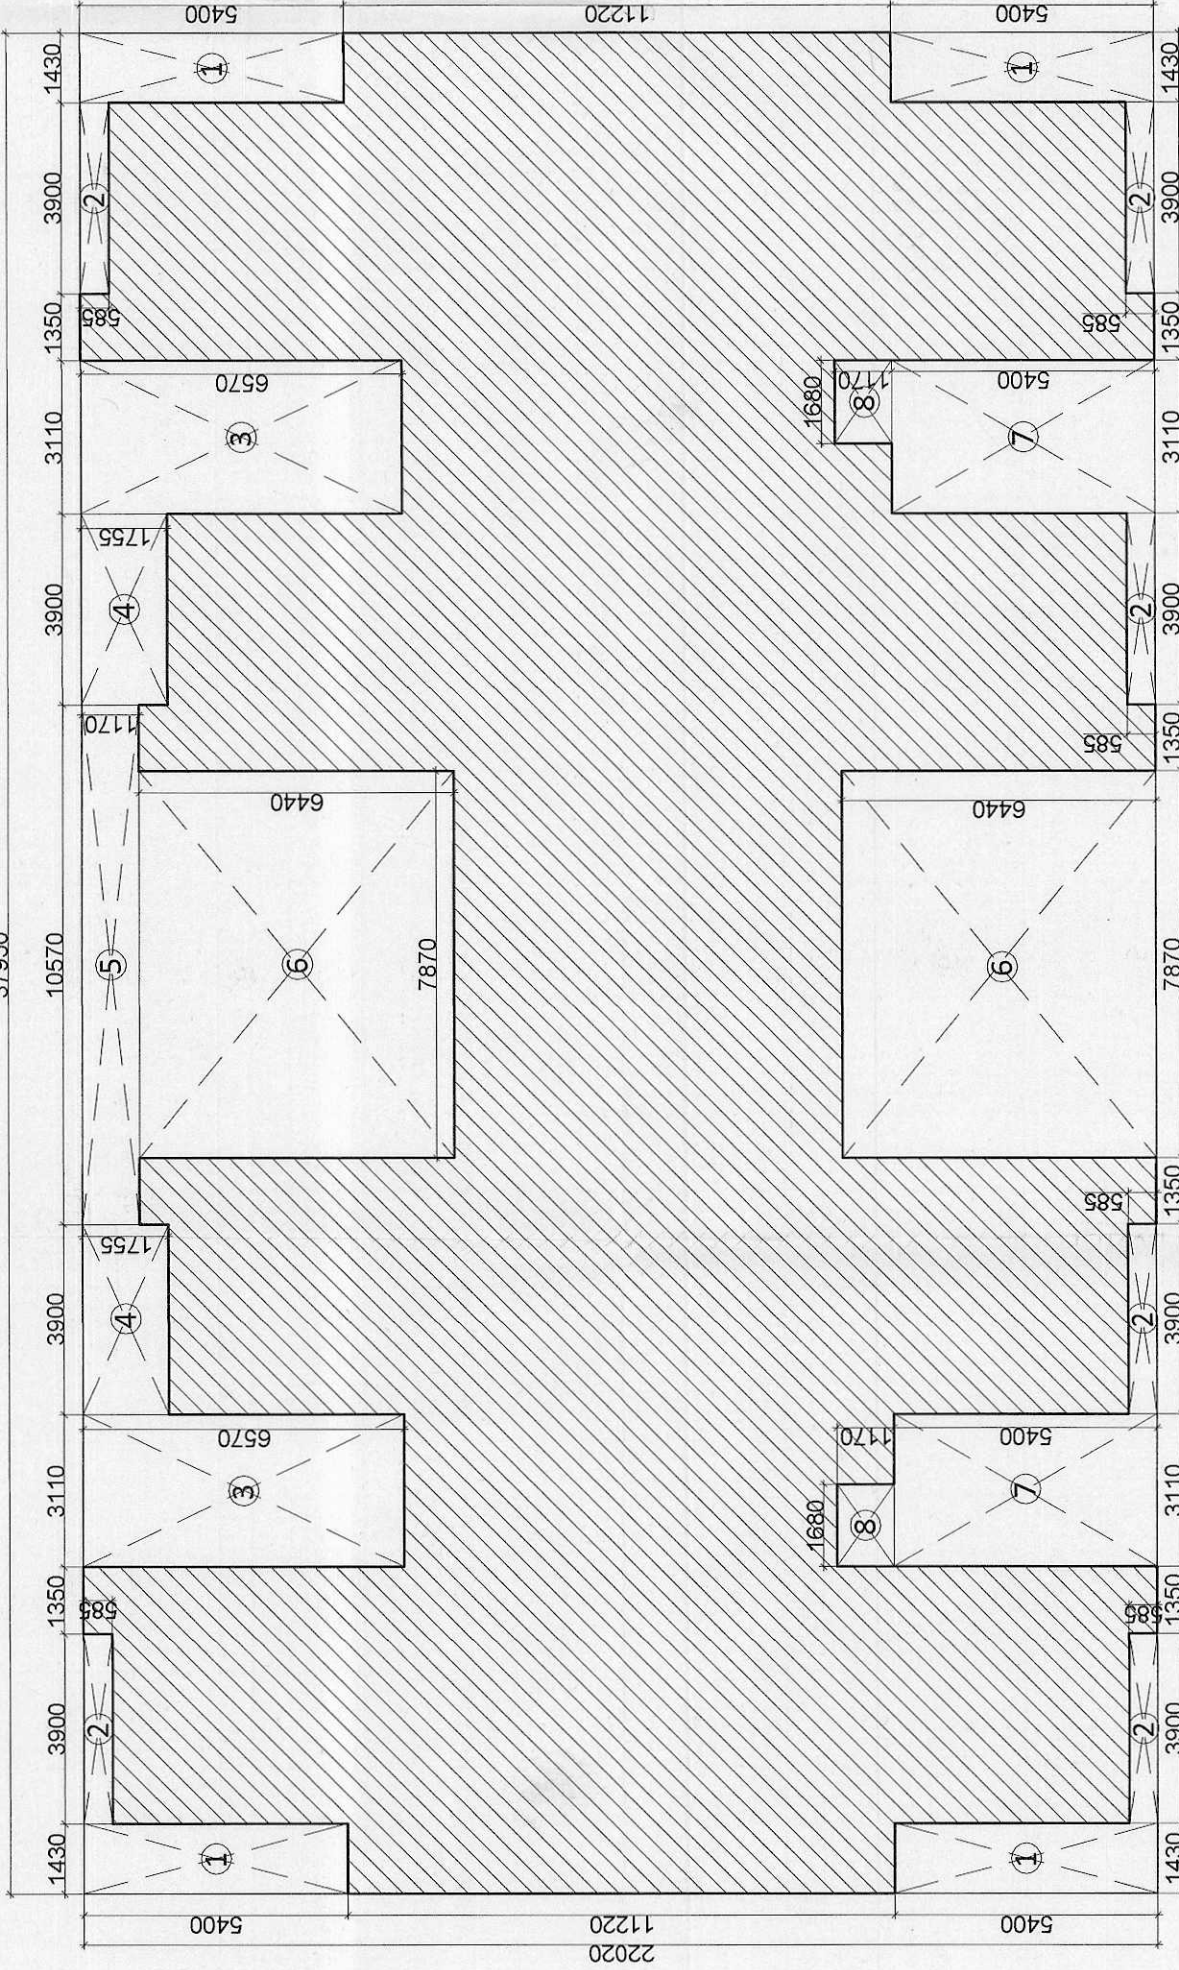
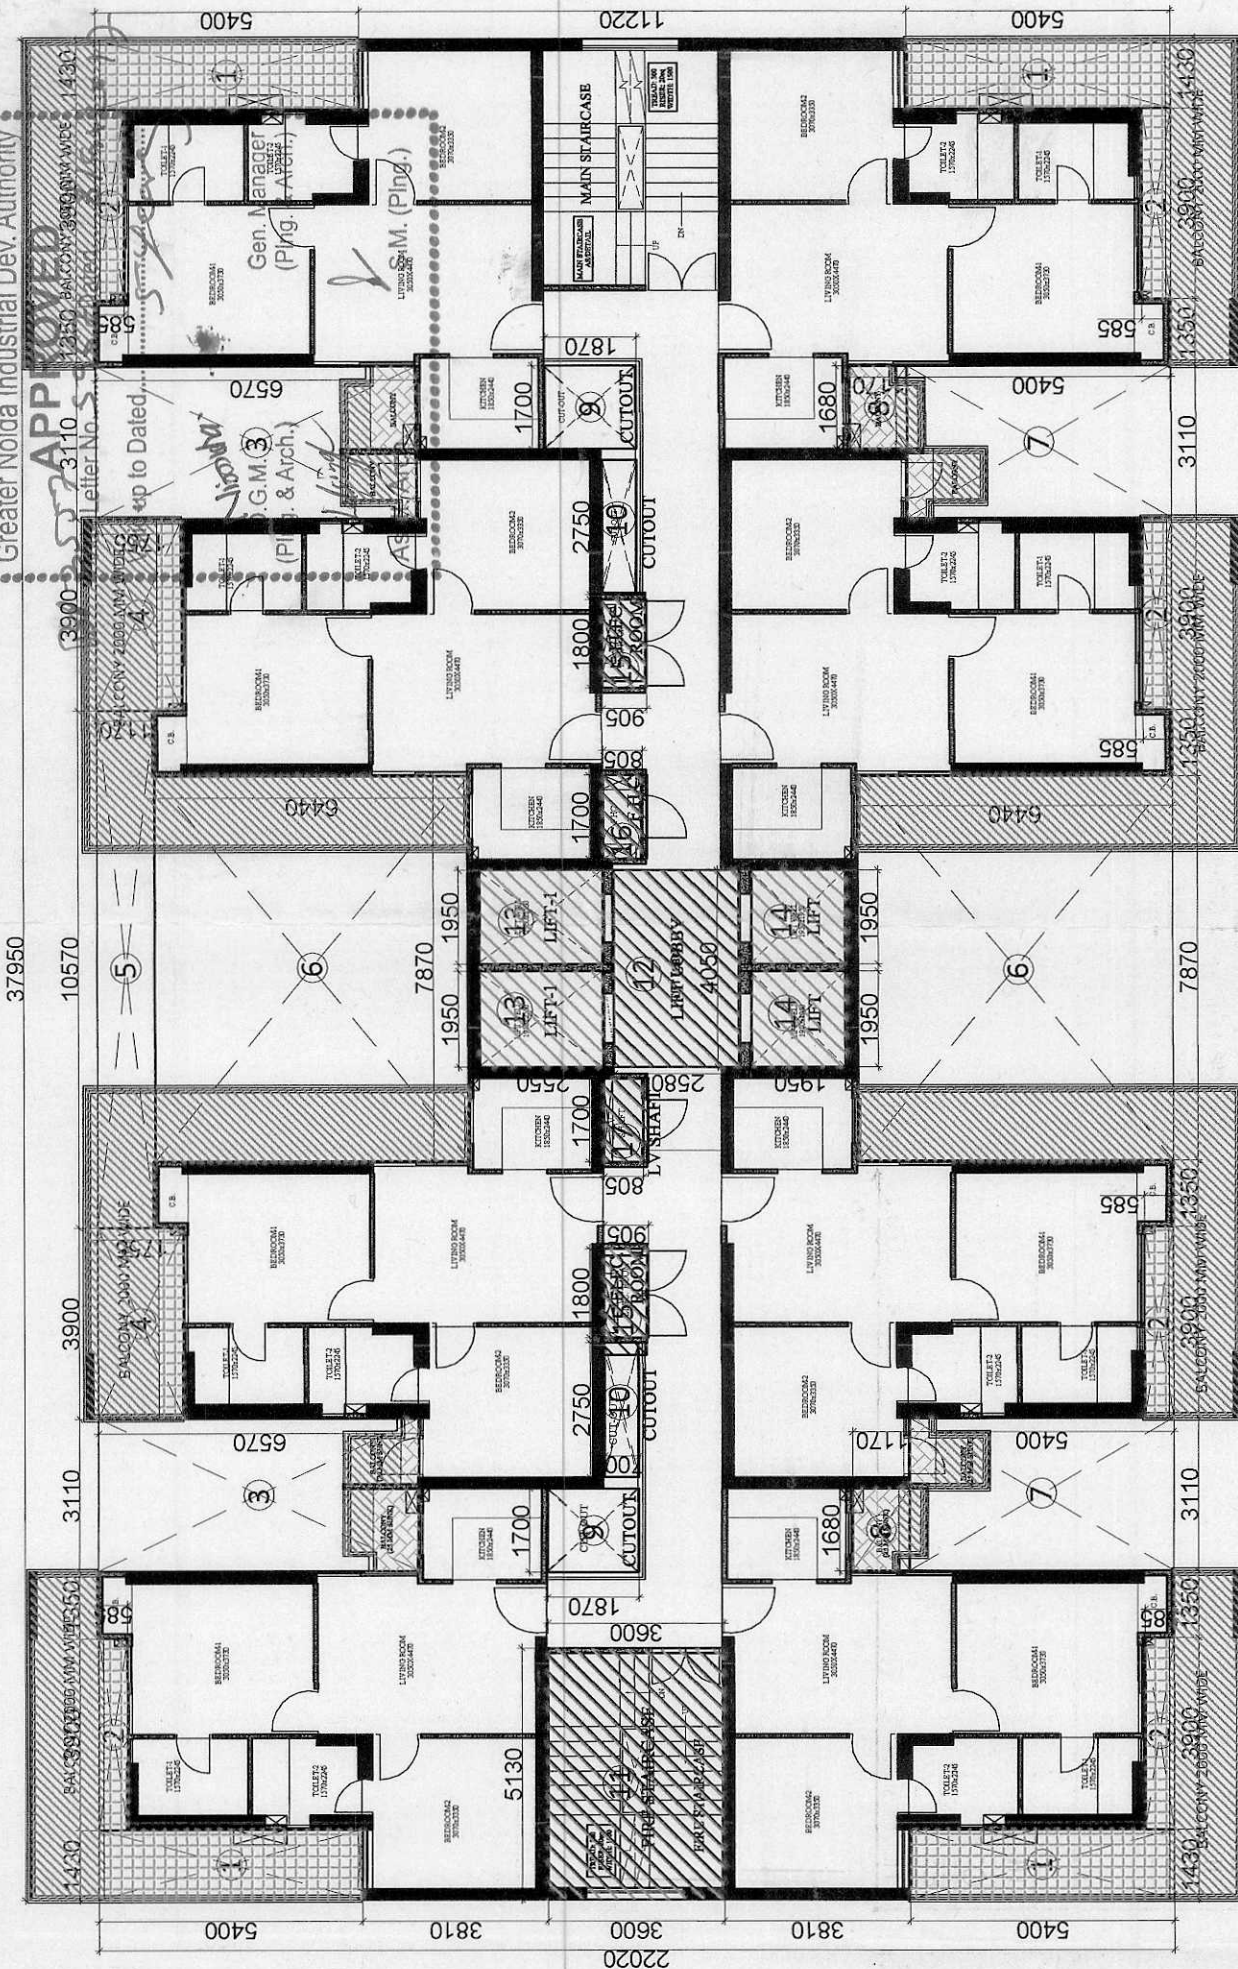
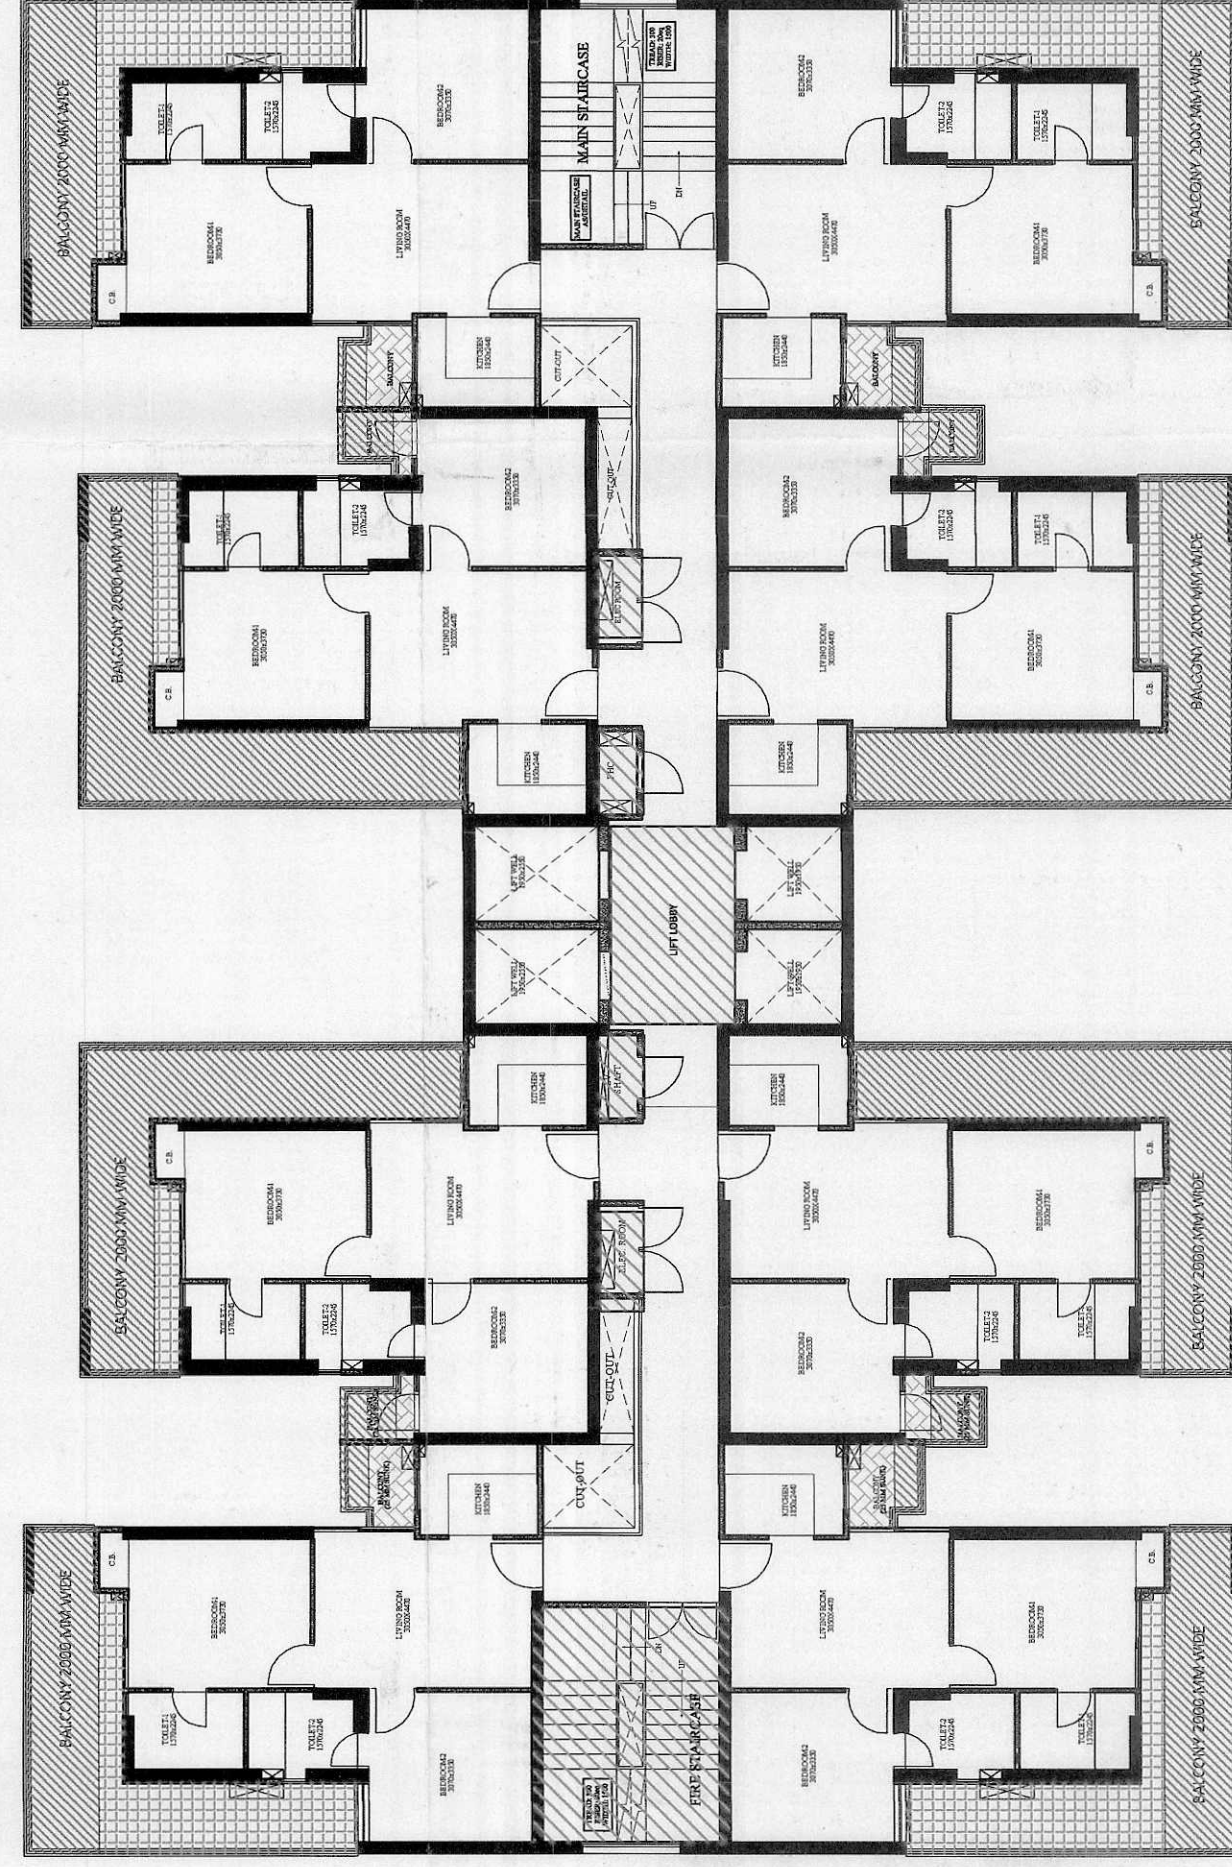
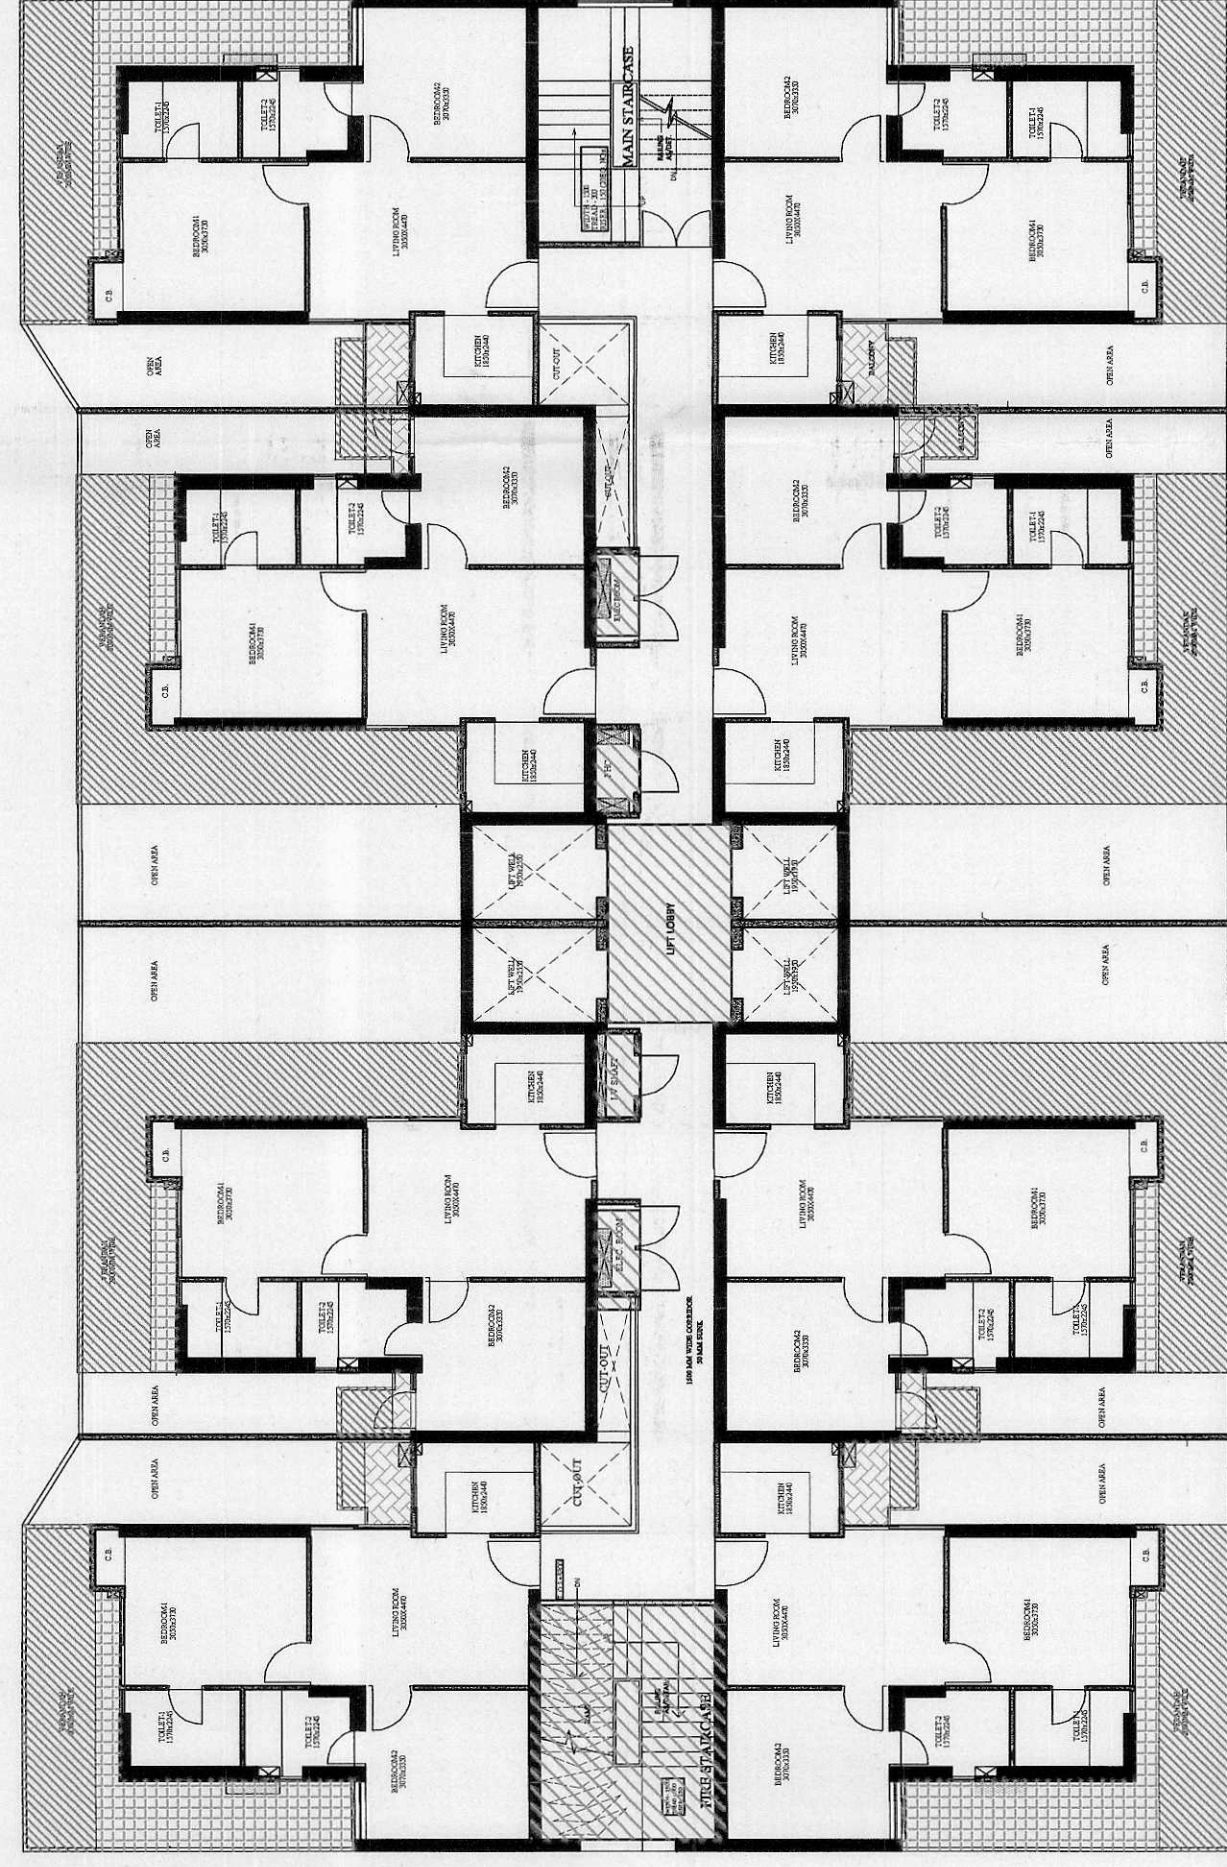
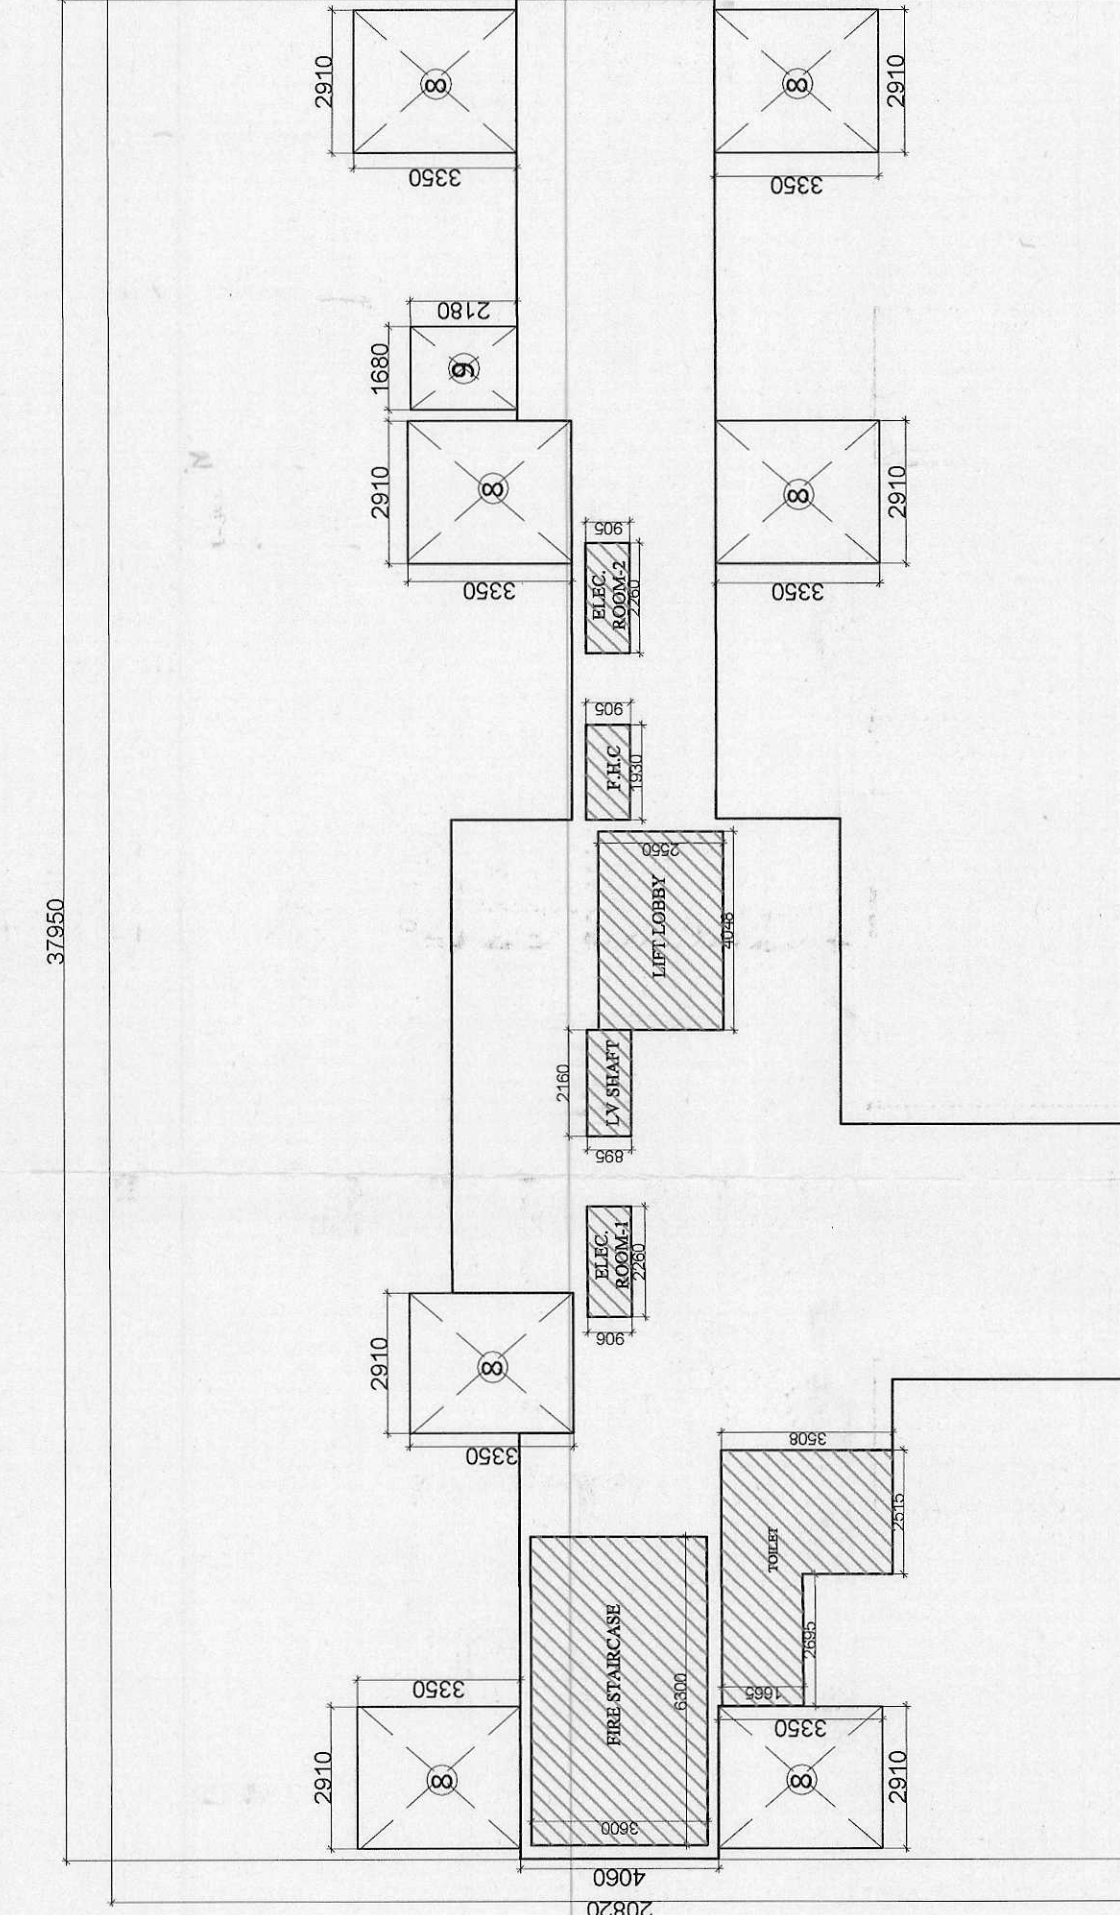
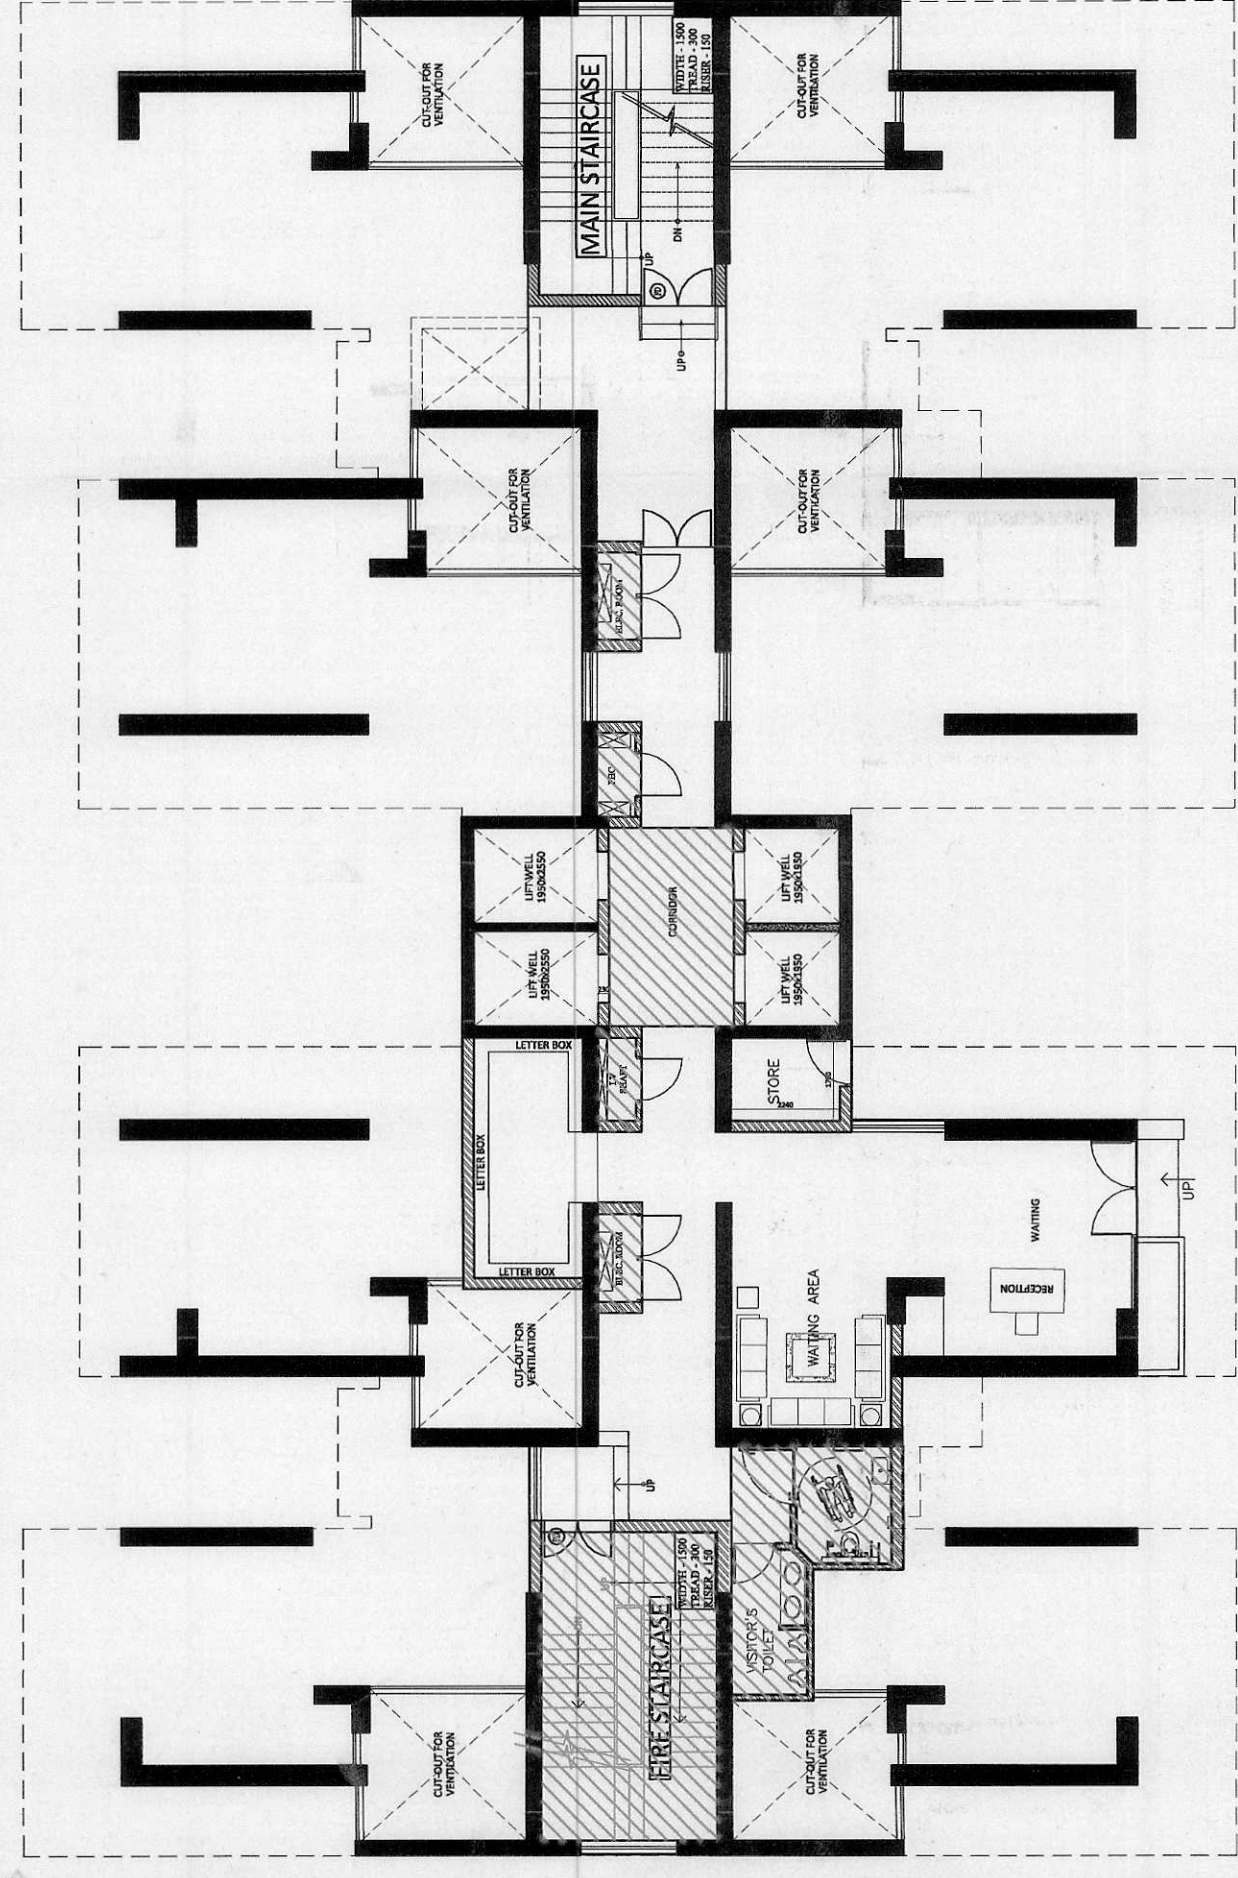



TYPICAL FLOOR SUPERIMPOSED PLAN[illegible]

ROOF TOP AREA DETAIL	
TOTAL AREA (P-LINE)	= 766.30

STILT CUTOUT AREA DETAILS				
			1200.000	500.000
8	7	X	2.910	X
9	1	X	1.680	X
TOTAL				
			68.24	3.350
			3.660	2.180
TOTAL			71.90	

STILT NON FAR AREA DETAILS :-			
TOTAL AREA	37,950	X	20,820
LESS AREA			
STILT FAR AREA		=	179,555
STILT 15% FAR AREA		=	54,061
STILT CUTOFF AREA		=	71,907
TOTAL		=	305,523
TOTAL NON FAR AREA =		TOTAL LESS AREA	
	790,119	-	305,532
			484,587

CLIENT :- GAURSONS HI-TECH INFRASTRUCTURE (P) LIMITED INDRAPURAM, GHAZIABAD	PROJECT :- GROUP HOUSING PROJECT - GAUR CITY, AT FLD NO GC-7/SH-01, SECTOR - 04, GREATER NOIDA	■ REVISED SUBMISSION DRAWING	TITLE :- FLOOR PLAN & AREA DETAIL	OWNERS SIGN:  Gaurs Tech Infrastructure Pvt. Ltd. (GAUR CITY) INDRAPURAM, GHAZIABAD ARCHITECT SIGN:  ARCHITECT GAUR CITY INDRAPURAM, GHAZIABAD	CGC-7 BLOCK-C.D.E.F & G SD-12 DRG. NO. :-
--	---	------------------------------	---	---	--

 	15 % PRESCRIBED FAR AREA
	1500 WIDE BALCONY AREA
	25% EXCESS BALCONY AREA
	100% EXCESS BALCONY AREA