

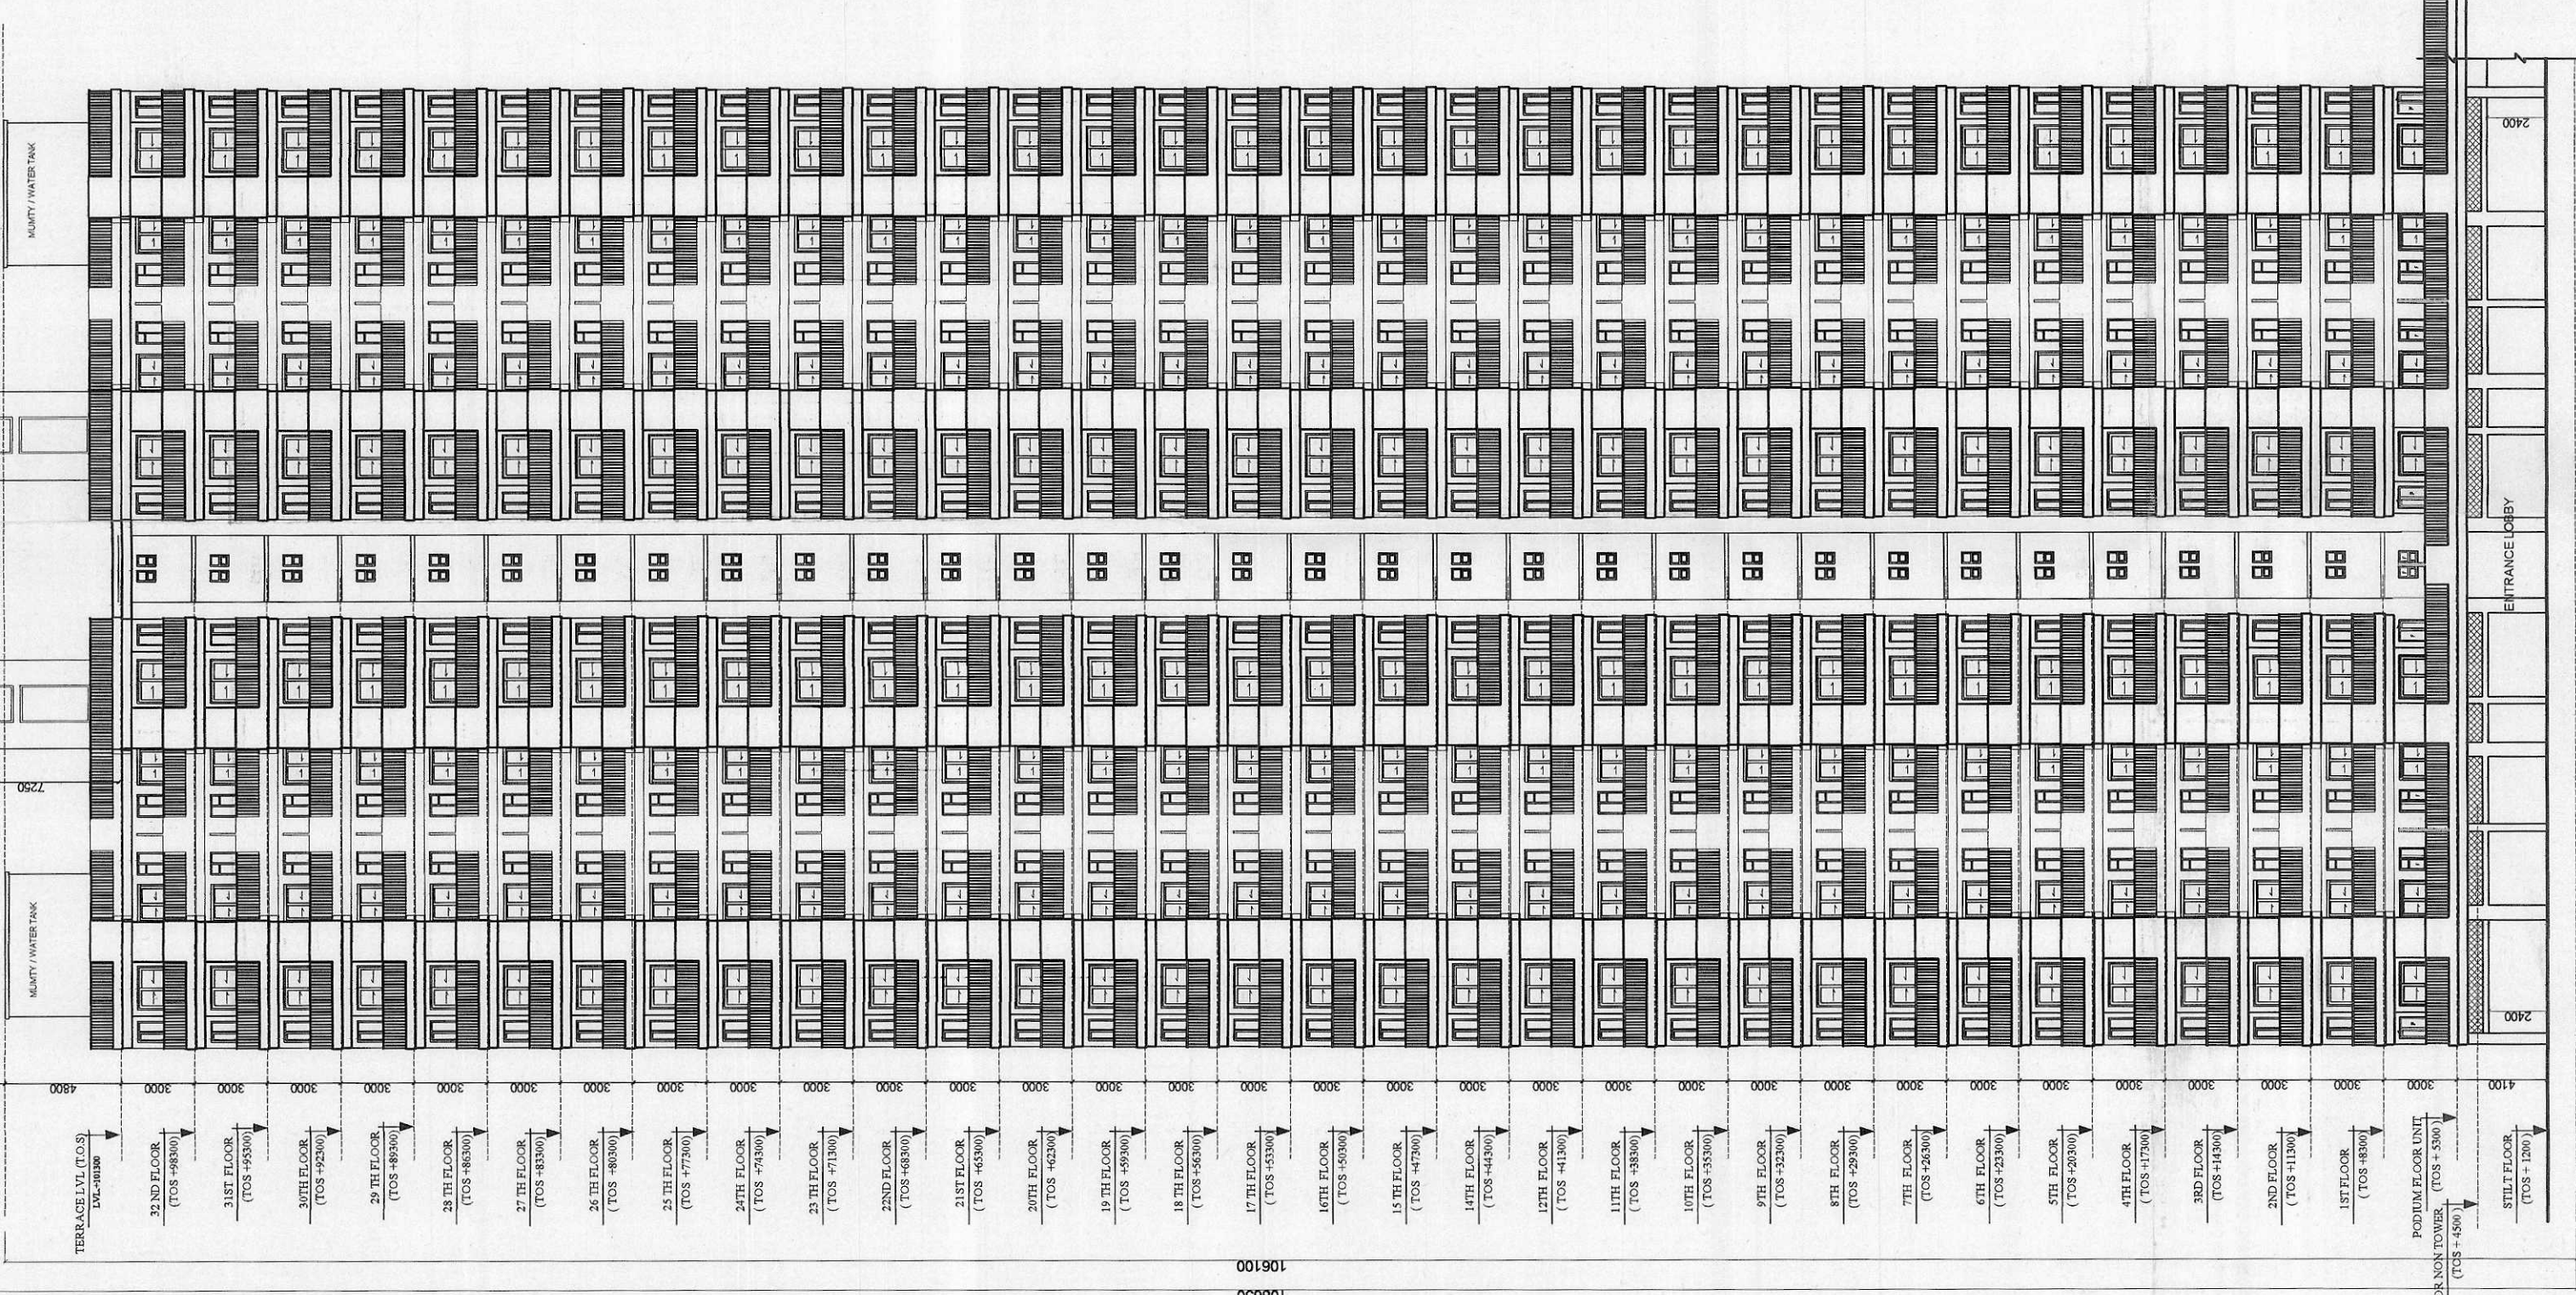
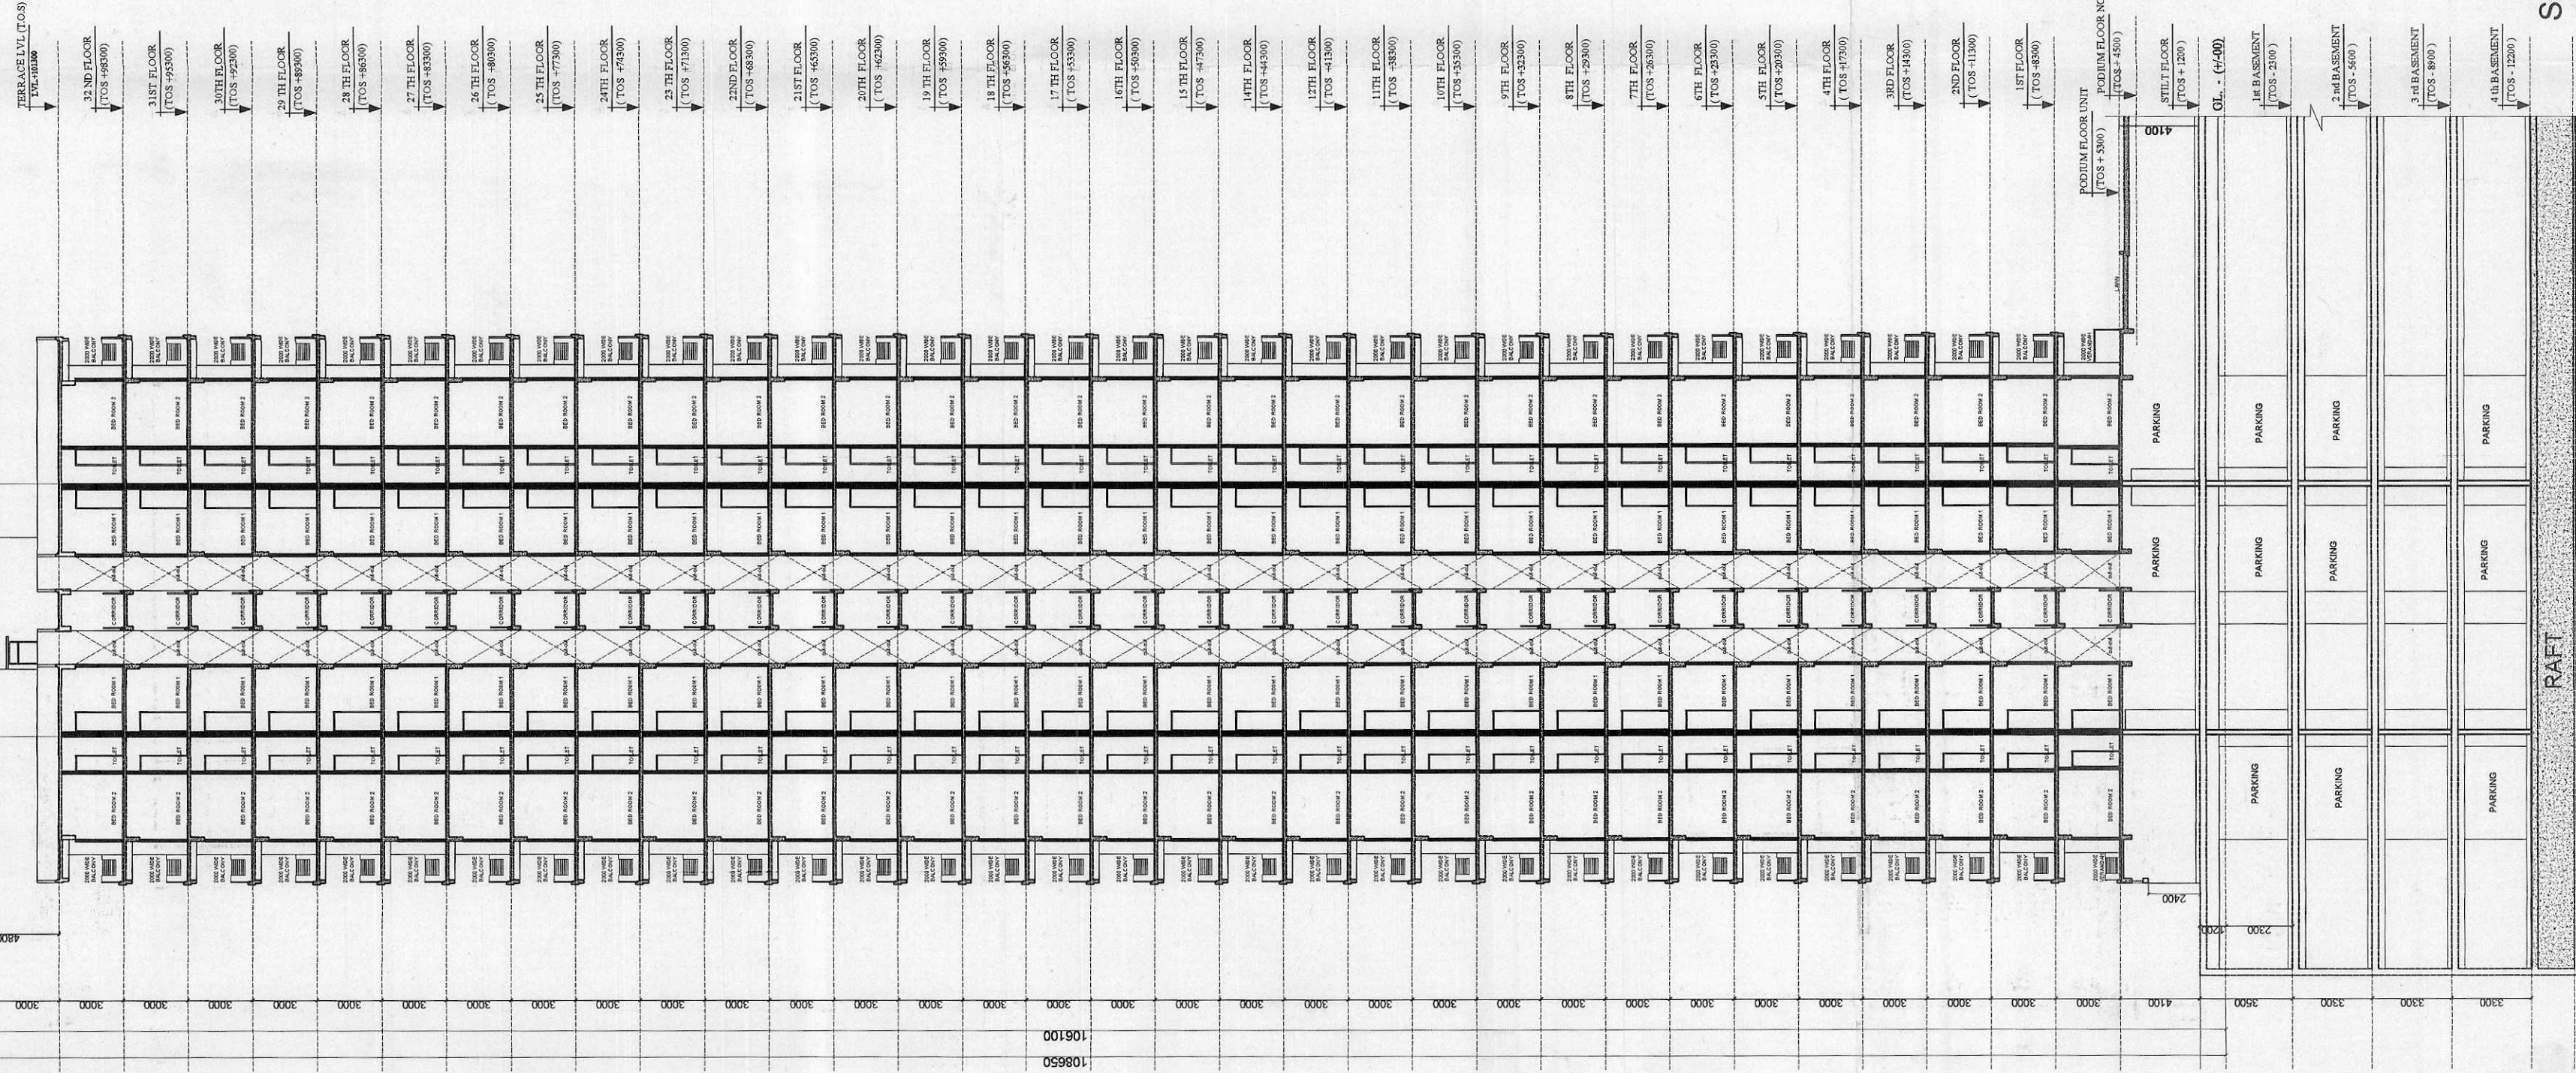
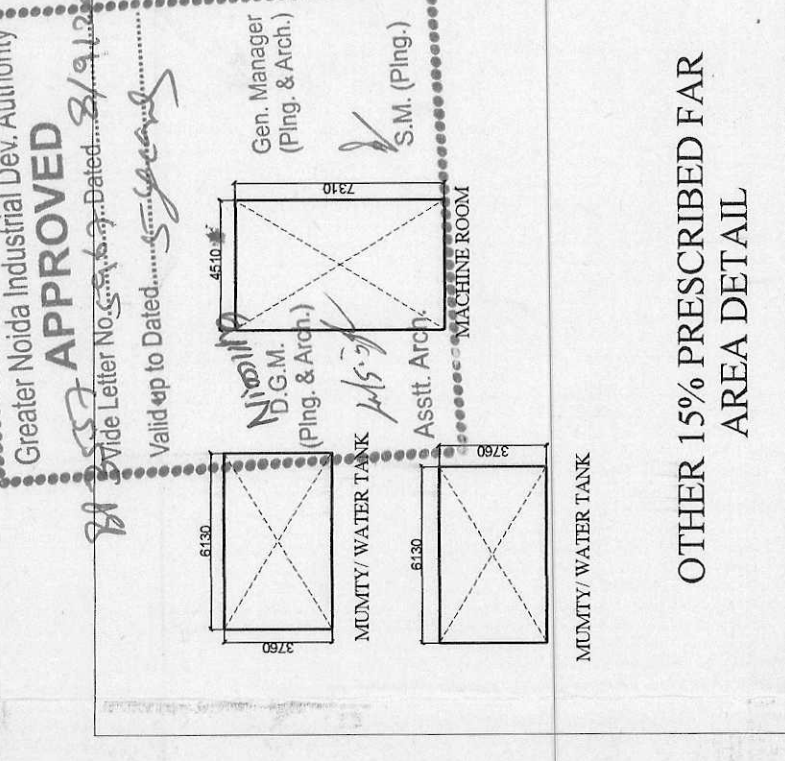
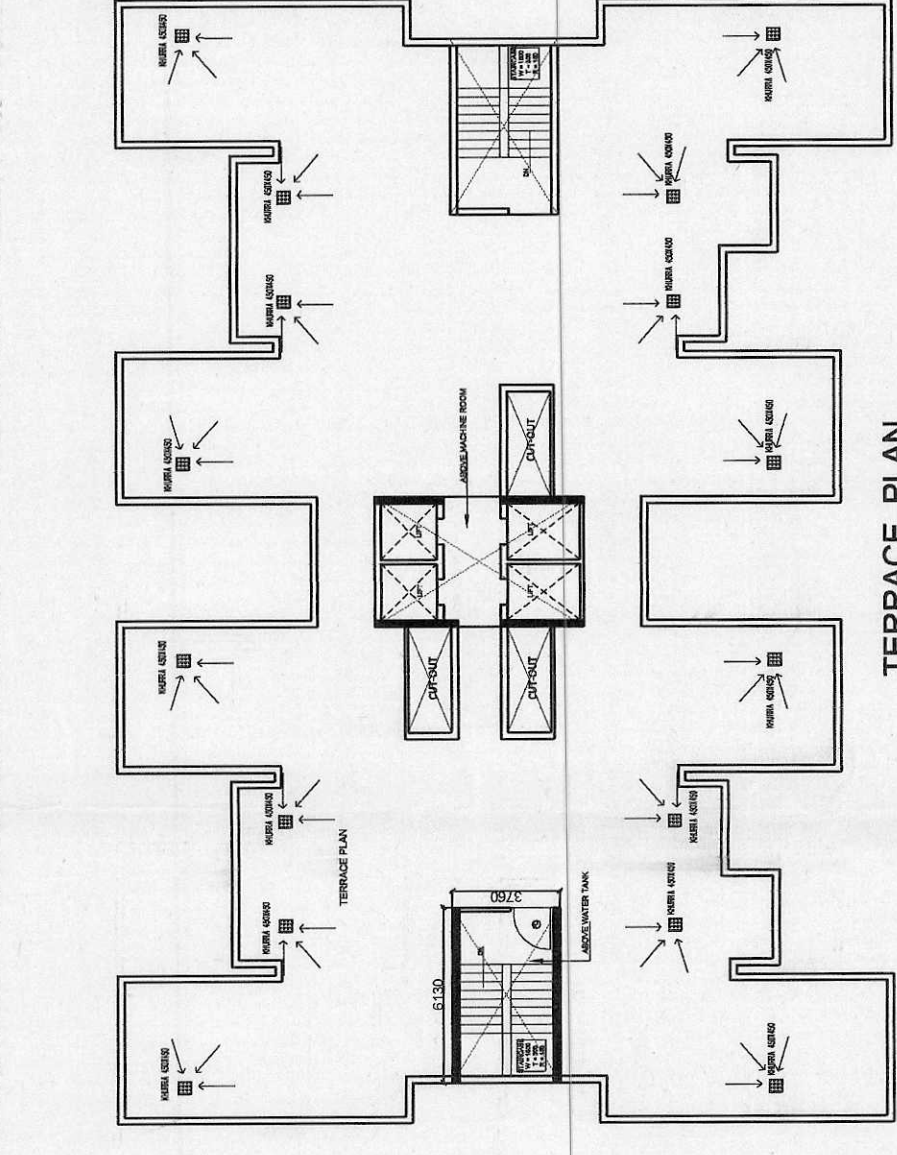
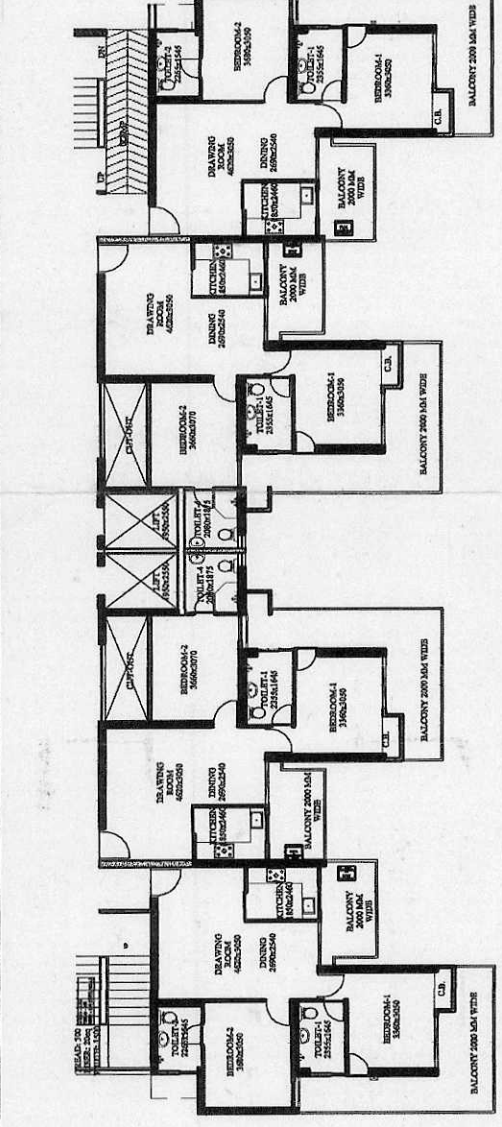


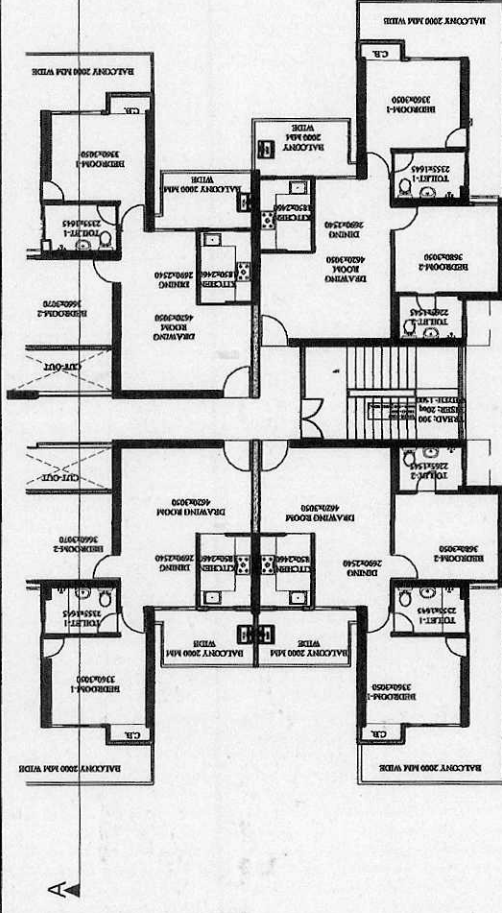

MUMTY, WATER TANK & MACHINE ROOM 15% FAR DETAIL					
MUMTY	2	6.130	X	3.760	= 46.10
WATER TANK	2	6.130	X	3.760	= 46.10
MACHINE ROOM	1	4.510	X	7.310	= 32.97
TOTAL				=	125.16
ROOF TOP AREA DETAIL					
TOTAL AREA (P-LINE)				=	839.666
LESS AREA:-					
5	2	X	3.660	X	1.525 = 11.16
TOTAL				=	11.16
ROOF TOP AREA = TOTAL AREA (-) LESS AREA					
				839.67	- 11.16 = 828.50

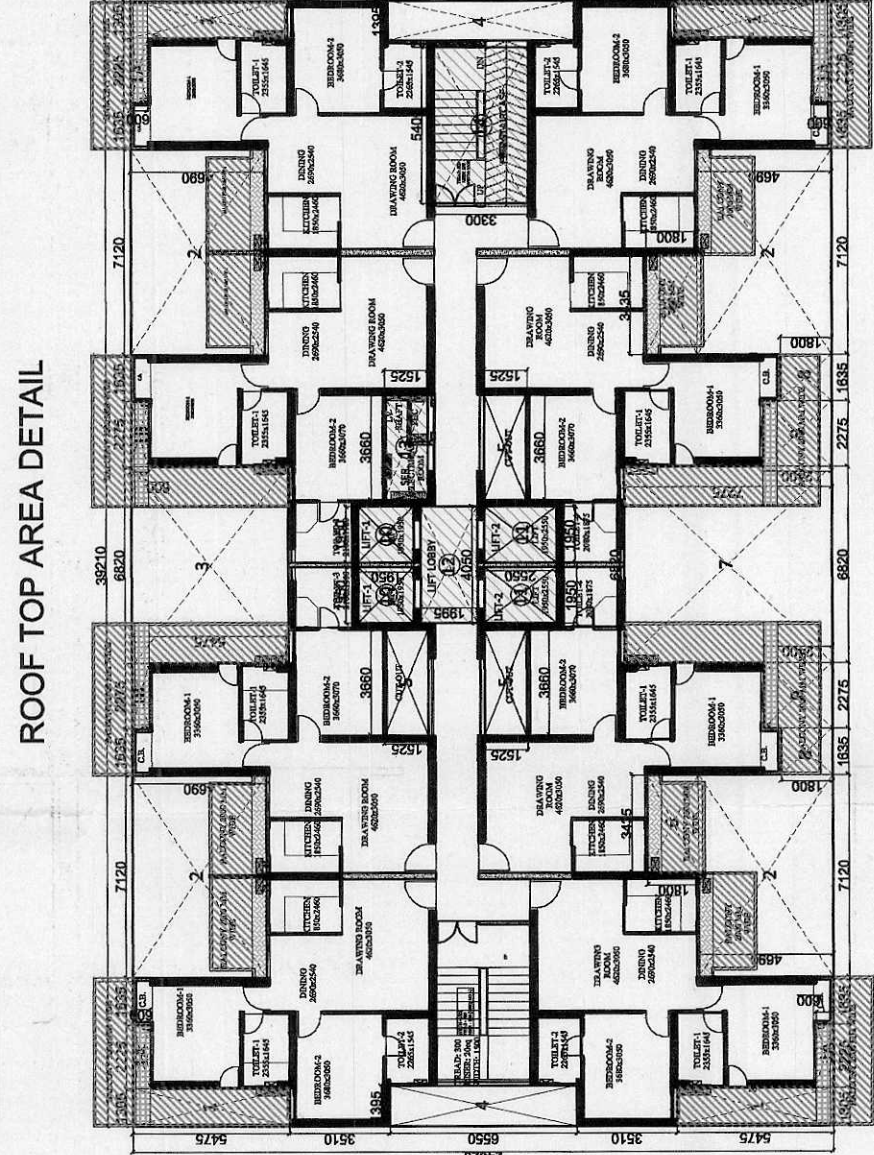

TYPICAL FLOOR SUPERIMPOSED PLAN

CLIENT :-
GAURSONS HI-TECH INFRASTRUCTURE (P) LIMITED
GAUR BIZ PARK PLOT NO.- 1, ABHAY KHAND-II,
INDIRAPURAM, GHAZIABAD

PROJECT :-
GROUP HOUSING PROJECT - GAUR CITY,
AT PLOT NO GC-7/GH-01, SECTOR - 04,
GREATER NOIDA

REVISED SUBMISSION DRAWING

SCALE :-
TITLE :-
TERRACE FLOOR PLAN SUPERIMPOSED PLAN,
ELEVATION & SECTION

OWNERS SIGN
ARCHITECT SIGN

For Gaursons Hi-Tech Infrastructure Pvt.Ltd.
KASHI AGGARWAL
ARCHITECT
(CA-56-1039)
Gaur Biz Park, Plot No. 1,
Abhay Khand-II, Indirapuram, G.N.

GC-7
BLOCK- A
DRG. NO. :-
SD-09