

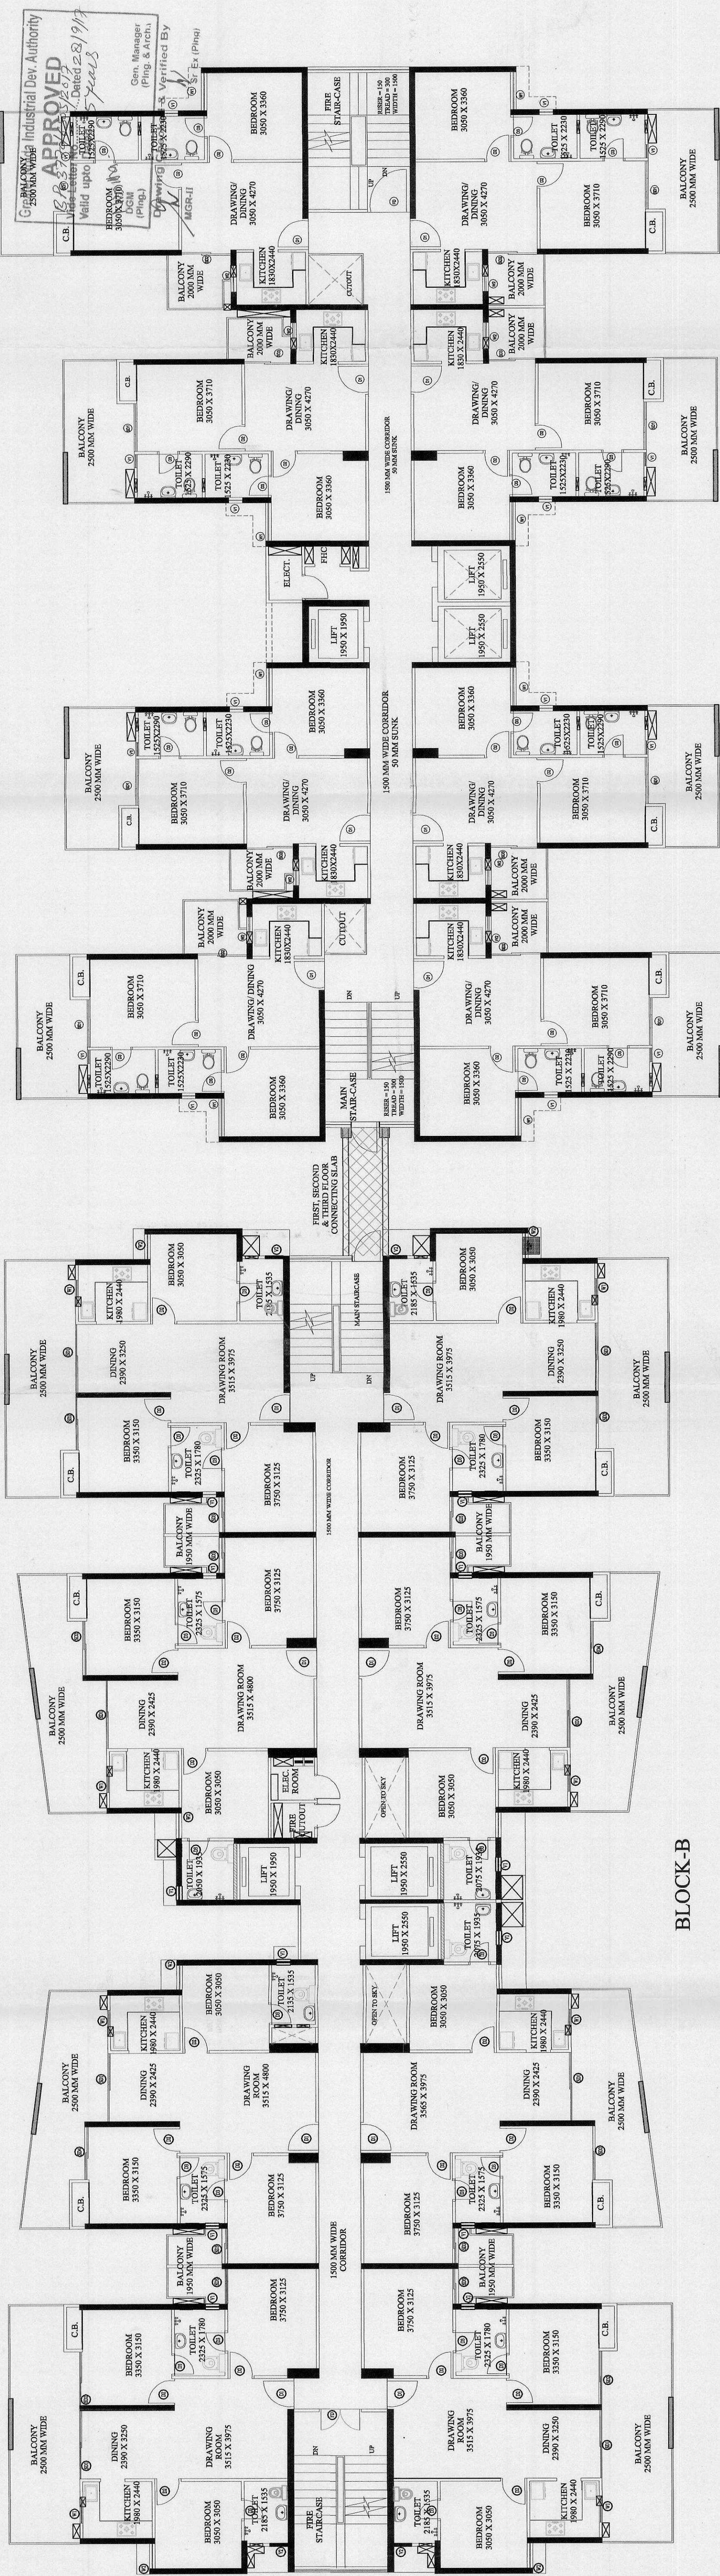


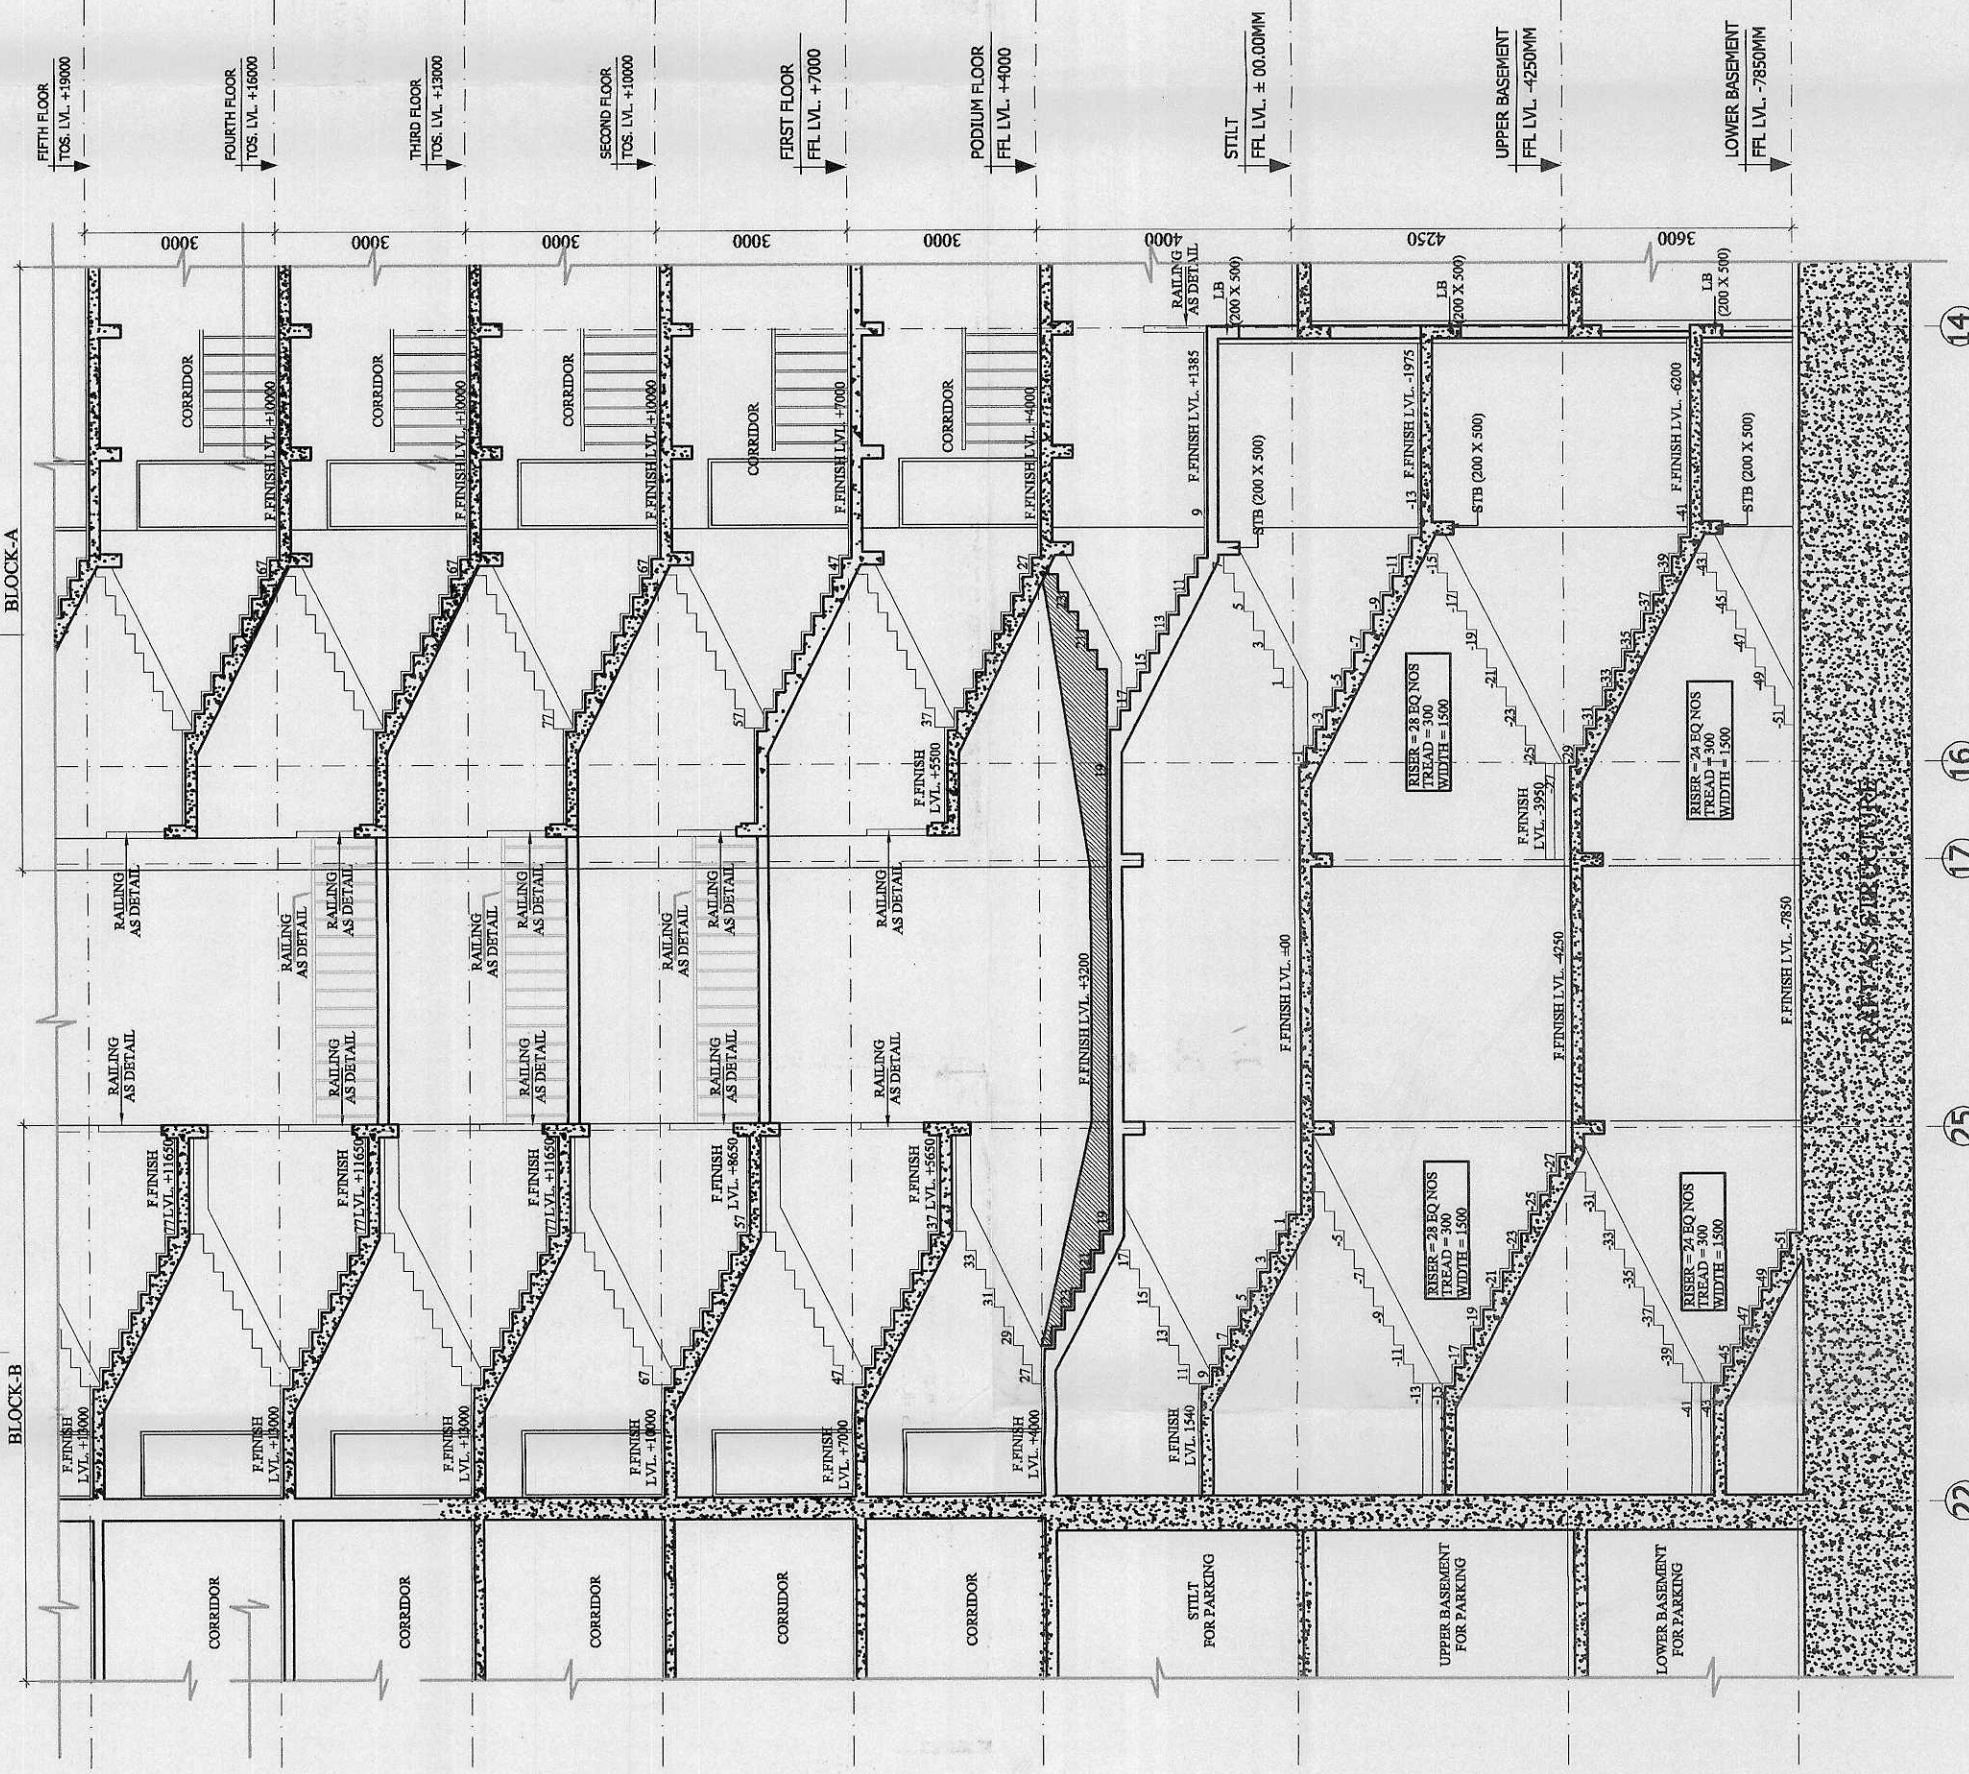

BLOCK-A

BLOCK-B

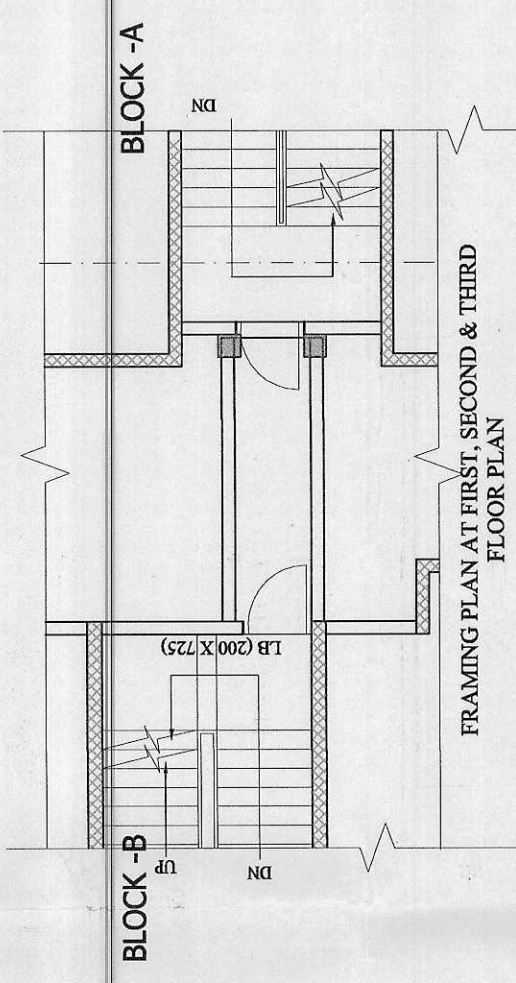

TYPICAL SECTION
FRAMING PLAN AT FIRST, SECOND & THIRD
FLOOR PLAN

CLIENT : -
GAURSONS PROMOTERS PRIVATE LIMITED
Gaur Biz Park Plot No.-1, Abhay Khand-II,
Indirapuram, Ghaziabad

PROJECT : -
PROPOSED GROUP HOUSING PROJECT (GC-14)
GAUR CITY-2 AT PLOT NO - GC-12 & GC-14/GH-3,
SECTOR 16-C, GREATER NOIDA

REVISED SUBMISSION (GC-14)

SCALE : -

TITLE : -
CONNECTING SLAB DETAIL
BETWEEN BLOCKS - B & A

OWNER'S SIGN

ARCHITECT SIGN

or GAURSONS PROMOTER PVT. LTD.

KAILAS GOYAL
ARCHITECT
(CA-88, U.P.)
Gaur Biz Park, Plot No-1
Abhay Khand-II, Indirapuram, Gzb.

DRG. NO. : - RSD-12A