
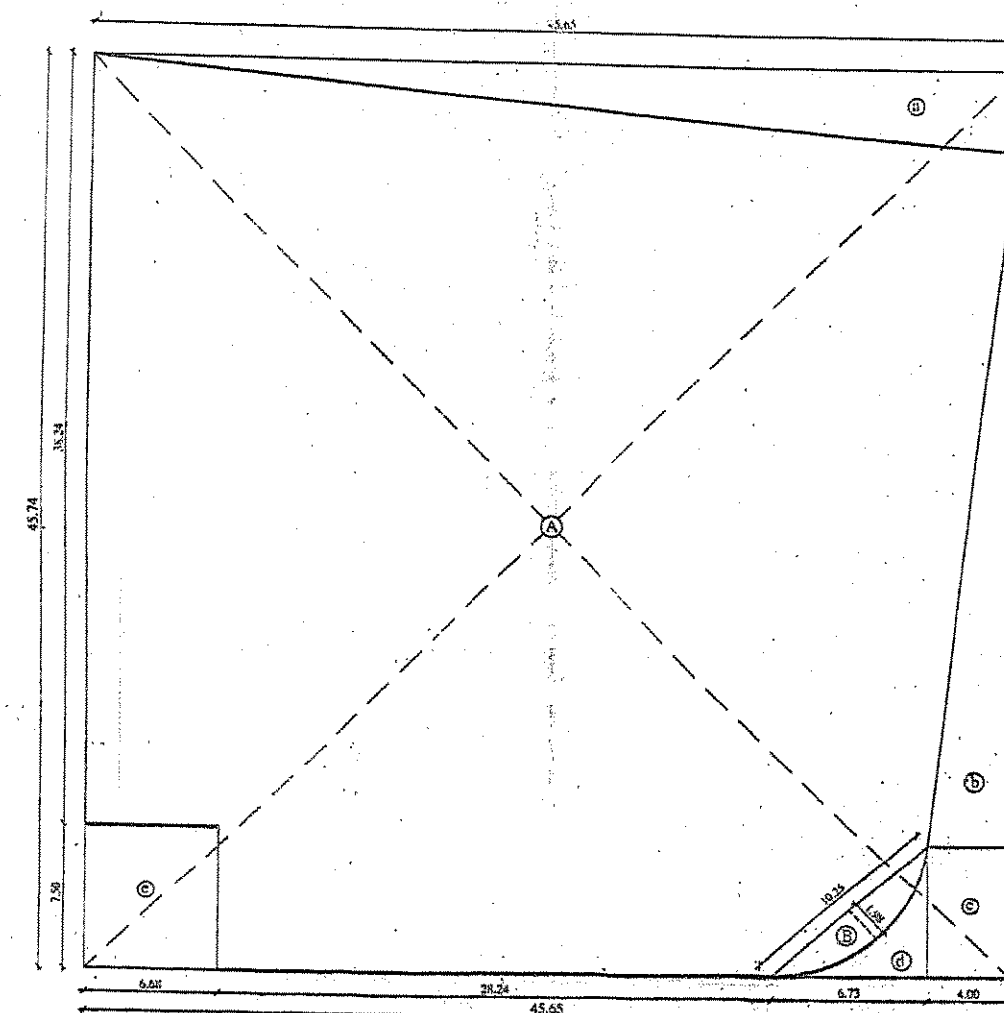


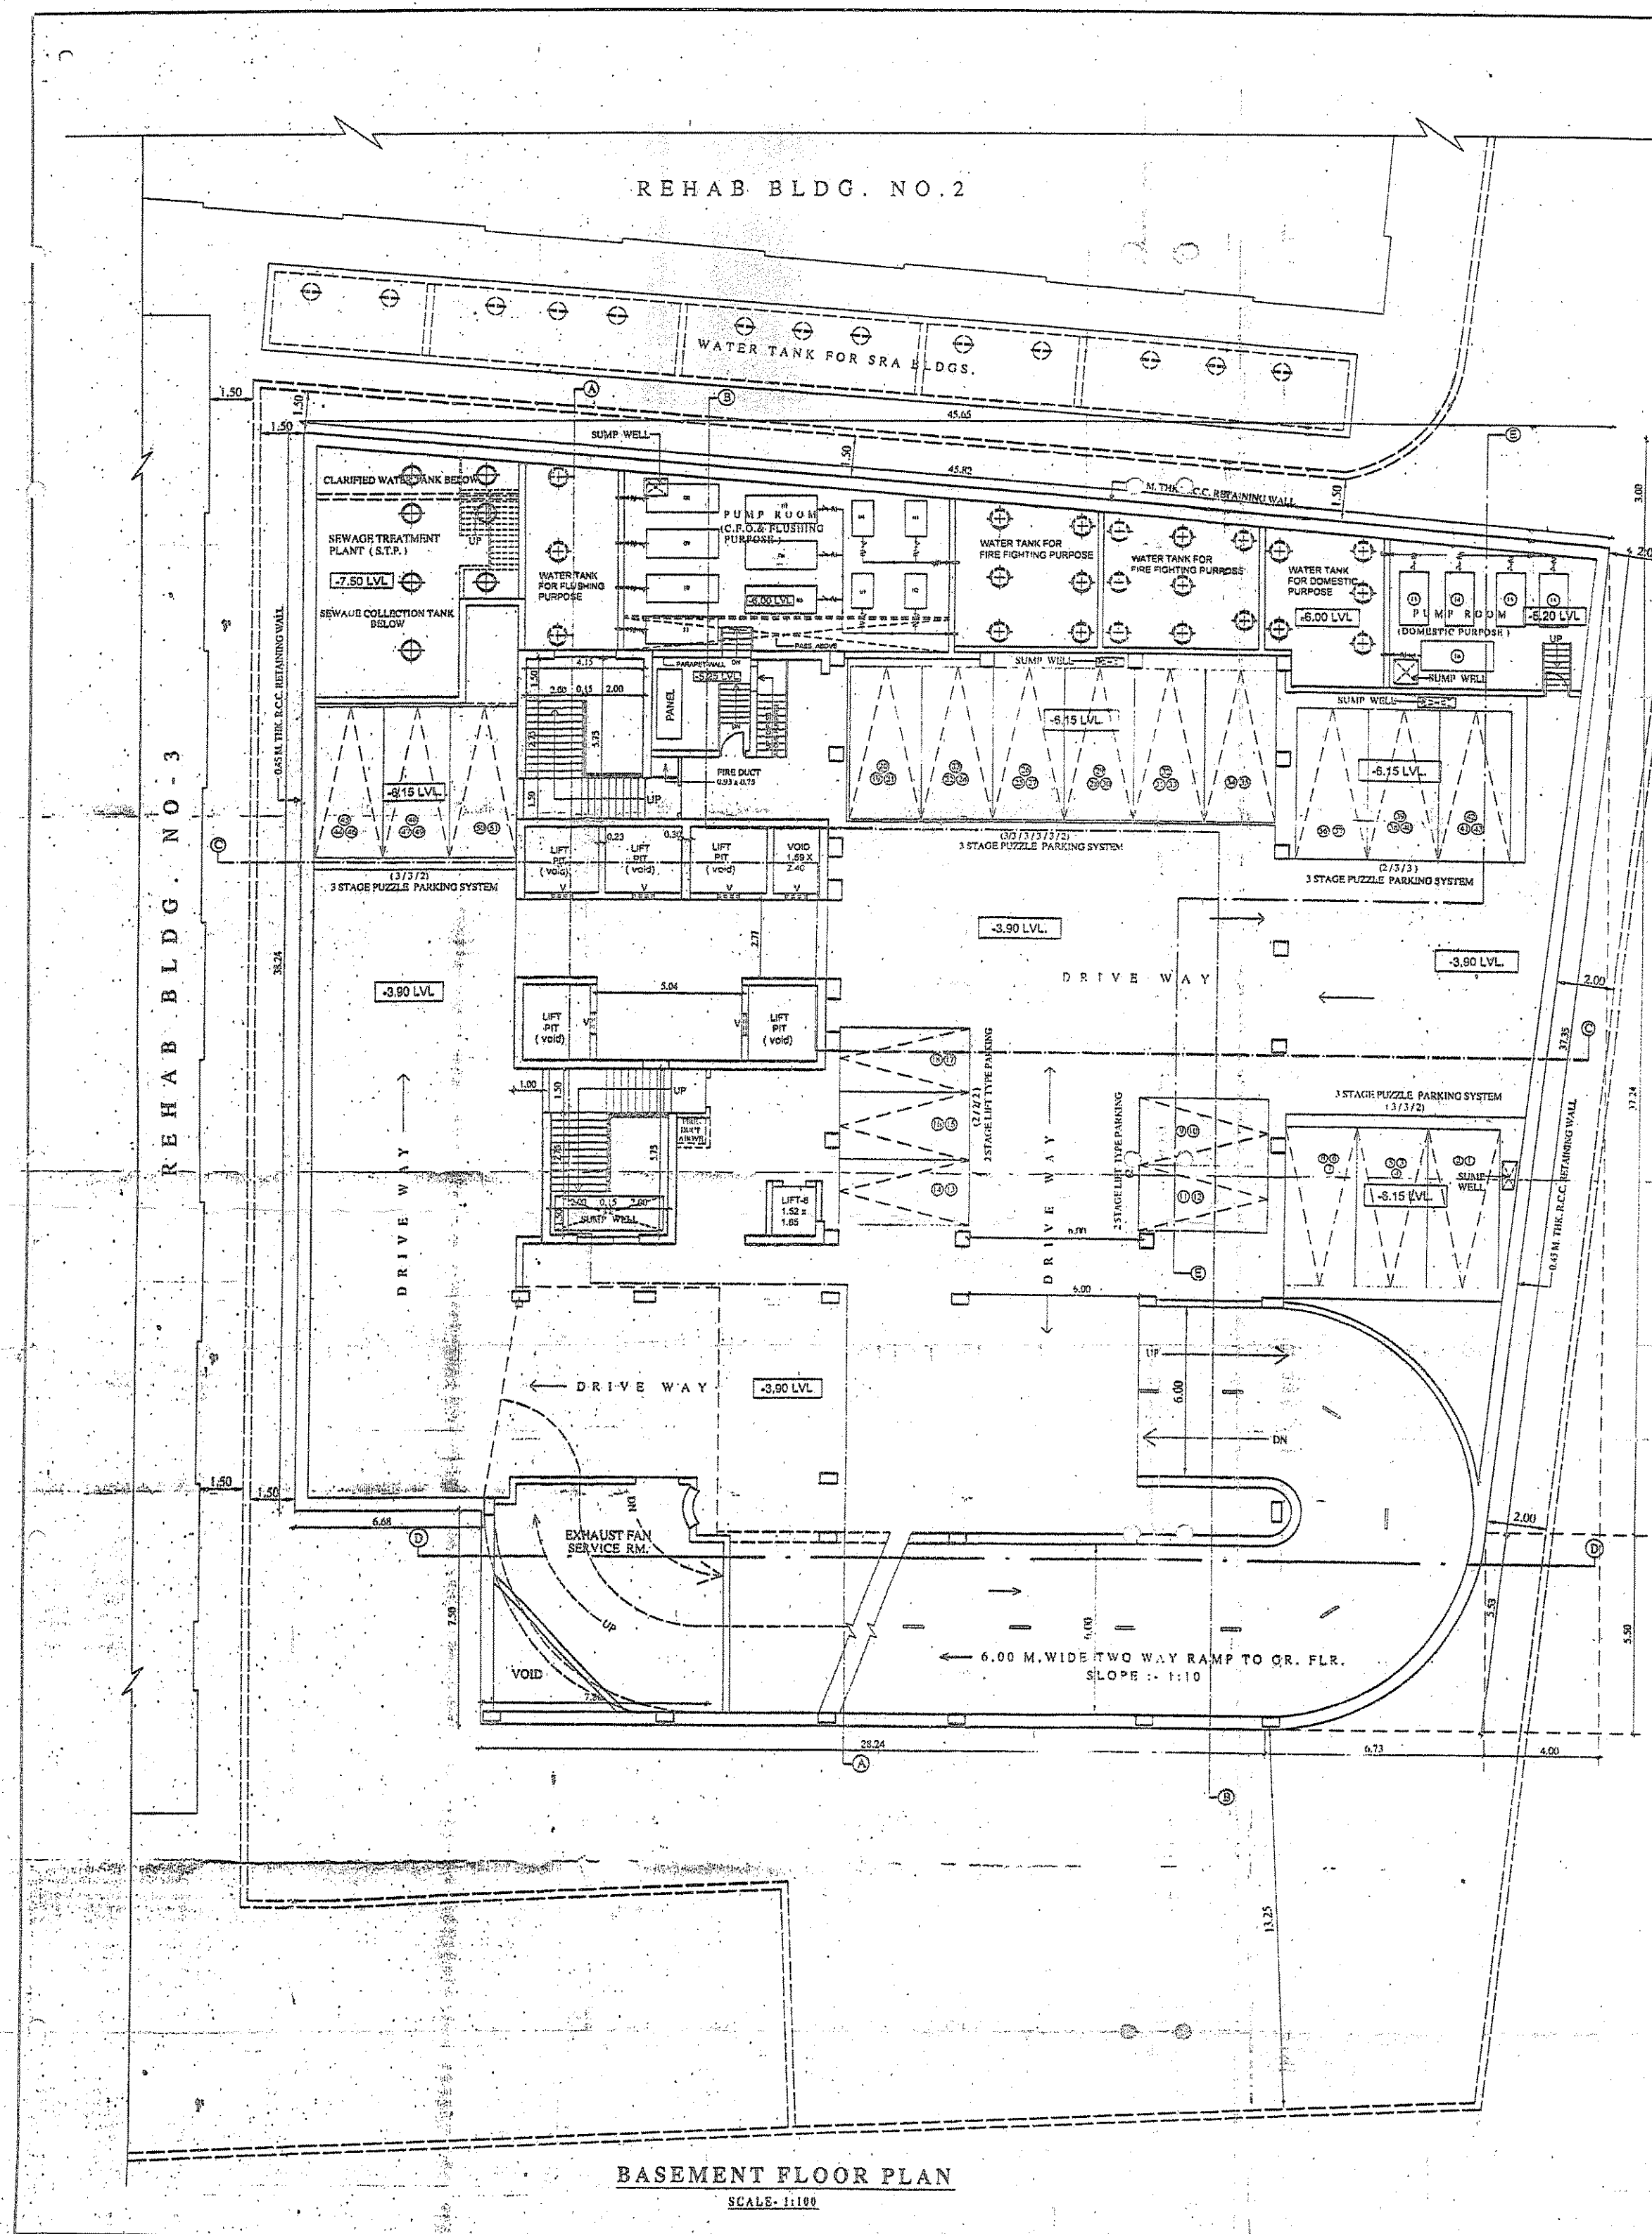

LINE DIAGRAM FOR BASEMENT FLOOR AREA CALC.
SCALE: 1:1,200


AREA CALC. OF BASEMENT (IN SQ.MTS.)		
<u>ADDITIONS</u>		
A) 45.65 x 45.74	= 2088.93	2101.56 sq.mts.
B) 10.25 x 1.98 X 2/3	= 13.53	
<u>DEDUCTIONS</u>		
a) 45.65 x 3.00 x 0.5	= 68.48	233.57 sq.mts.
b) 37.24 x 4.00 x 0.5	= 74.48	
c) 4.00 x 5.50	= 22.00	
d) 6.73 x 3.50 x 0.5	= 11.83	
e) 6.68 x 7.50	= 50.10	
TOTAL BASEMENT FLOOR AREA = 1867.99 sq.mts.		

PERMISSIBLE BASEMENT AREA STATEMENT	
TWICE THE PLINTH AREA	= 987.83 sq. mts. x 2 nos.
	= 1975.66 sq. mts.
BALANCE PLOT AREA	= 7672.44 sq. mts.
PERMISSIBLE BASEMENT AREA	= BALANCE AREA OF PLOT OR TWICE THIS PLINTH AREA WHICHEVER IS LESS.
	= 1975.66 sq. mts.
TOTAL PROP. BASEMENT AREA	= 1867.99 sq.mts.


PARKING STATEMENT						
SIZE	PARKING IN BASEMENT	PARKING IN 1ST FLOOR	PARKING IN 2ND FLOOR	PARKING IN 3RD FLOOR	PARKING IN 4TH FLOOR	PARKING IN 5TH FLOOR
(SMALL) 2.50 x 4.50	C.P.NO. 9 to 18 = 10 Nos.	C.P.NO. 1 to 8 = 8 Nos.	C.P.NO. 1 to 8 = 8 Nos.	C.P.NO. 1 to 8 = 8 Nos.	C.P.NO. 1 to 8 = 8 Nos.	C.P.NO. 1 to 8 = 8 Nos.
(BIG) 2.50 x 5.50	1 to 8, 10 to 11 = 41 Nos.	C.P.NO. 1, 2 & 9 = 43 Nos.	C.P.NO. 1, 2 & 9 = 43 Nos.	C.P.NO. 1, 2 & 9 = 43 Nos.	C.P.NO. 1, 2 & 9 = 43 Nos.	C.P.NO. 1, 2 & 9 = 43 Nos.
TOTAL	= 51 Nos.	= 09 Nos.	= 11 Nos.	= 11 Nos.	= 11 Nos.	= 13 Nos.
						106 Nos.





PROFORMA-II	
CONTENTS OF SHEET: BASEMENT FLOOR PLAN.	
DESCRIPTION OF PROPOSAL AND PROPERTY:	
PROPOSED SALE COMMERCIAL BLDG. NO. 4, ON SALE SUB PLOT-A UNDER S.R.A. SCHEME ON PLOT BEARING UNAL PLOT NO. 8/8 PT. 1/2, 1/4, MAHIM BUNDON, SERAPATI BAPT MARG, DADAR (WEST), MUMBAI - 400 013.	
NAME OF DEVELOPER:	ADDRESS OF DEVELOPER:
SRI. KASHYAP MERTHA DIRECTOR OF M/S. SUNSHINE HOUSING & INFRASTRUCTURE PVT. LTD. (FORMERLY KNOWN AS M/S. SUNSHINE HOUSING DEVELOPMENT PVT. LTD.) C.A. TO M/S. SWARAJYA S.R.A. CHS. LTD.	6TH FLOOR, SUNSHINE PLAZA, WALDAGAN CROSS ROAD, DADAR (EAST), MUMBAI - 400 014.
JOB No.	DRG. No.
5187/RACPL	2
NORTH	NAME, ADDRESS & SIGNATURE OF ARCHITECT
	<i>[Signature]</i> Raja Aeder Consultants Pvt. Ltd. 7TH FLOOR, MAHENDRA TOWERS, P. 3, MARG, WORLD MUMBAI-400 018. HOTEL, MEERUT COMMERCIAL CO. COMPLEX, 8 WINDSOR PALACE, NEW DELHI 110 001. PH. NOS. - 91-22 2491 5561-7, 91-22 6660 7375-8 FAX NO. - 91-22 6660 7369 Email: - raja.aeder@vsnl.com
STAMP OF RECEIPT OF PLAN	STAMP OF APPROVAL OF PLAN
	Certified as true copy of the copy <i>[Signature]</i> FOR SALE DEVELOPERS CONSULTANTS PVT. LTD. 15/11/2012 ACCEPTED AS COMPLETION PLANS AS ACCURATE COPY OF ACCEPTANCE OF O.C.C. BY THE OFFICE LATER UNDER NO. 20/2012 (SUNSHINE HOUSING) SD/- 22 MAR 2012 FOR SA. ENGINEER (PLC. APPROVAL ONLY) MUN. CORP. RES. & DEVS. DEPARTMENT

BASEMENT FLOOR PLAN
SCALE: 1:1100

 

SCALE 1:100

 PROFORMA - II									
CONTENTS OF SHEET : FLOOR PLANS.									
DESCRIPTION OF PROPOSAL AND PROPERTY :									
PROPOSED SALE COMMERCIAL BLDG. NO. 4 ON SALE SIB PLOT-A UNDER S.R.A. SCHEME ON PLOT BEARING FINAL PLOT NO. 916/1973/1/1 T P IV, MAHIM DIVISION, SENAPATI BAZAR MARG, DADAR (WEST), MUMBAI - 400 013.									
NAME OF DEVELOPER :					ADDRESS OF DEVELOPER :				
SURE KASHYAP MENITA DIRECTOR OF M/S. SUNSHINE HOUSING & INFRASTRUCTURE PVT. LTD. (FORMERLY KNOWN AS M/S. SUNSHINE HOUSING DEVELOPMENT PVT. LTD.) C/A TO M/S. SWARAJYA S.R.A. C/ESTD.					6TH FLOOR, SUNSHINE PLAZA, NAIKAO CROSS ROAD, DADAR (EAST), MUMBAI - 400 014.				
JOB No.	DRG. No.	CHECKED BY	DESIGN BY	DRN. BY	DATE	REV.			
5185/RACPL	3								
NORTH		NAME, ADDRESS & SIGNATURE OF ARCHITECT							
		 Raja Aedri Consultants Pvt. Ltd. 7TH FLOOR, MAHENDRA TOWERS, P.S. MARO, WORLI, MUMBAI-400 018. HOTEL MERIDIAN COMMERCIAL COMPLEX, 8 WINDSOR PALACE NEW DELHI 110 001. PH. NO. +91-22-2691 8661-7, +91-22-6650 7375-8 FAX NO. +91-22-6650 7380 Email : - rajaedri@vsnl.com							
STAMP OF RECEIPT OF PLAN					STAMP OF APPROVAL OF PLAN				
Certified as true copy  FOR RAJA AEDRI CONSULTANTS PVT. LTD.					ACCEPTED AS COMPLETION PLANS AS A CONDITION OF ACCEPTANCE OF P.O.C. BY THE OFFICE, LETTER UNDER NO. SP/ENR/100/100/100/100				
					SD/- 22 MAR 2012				
FOR ENCL. ENCL. NO. 100/100/100/100 Sd/- Rehabilitation Unit									

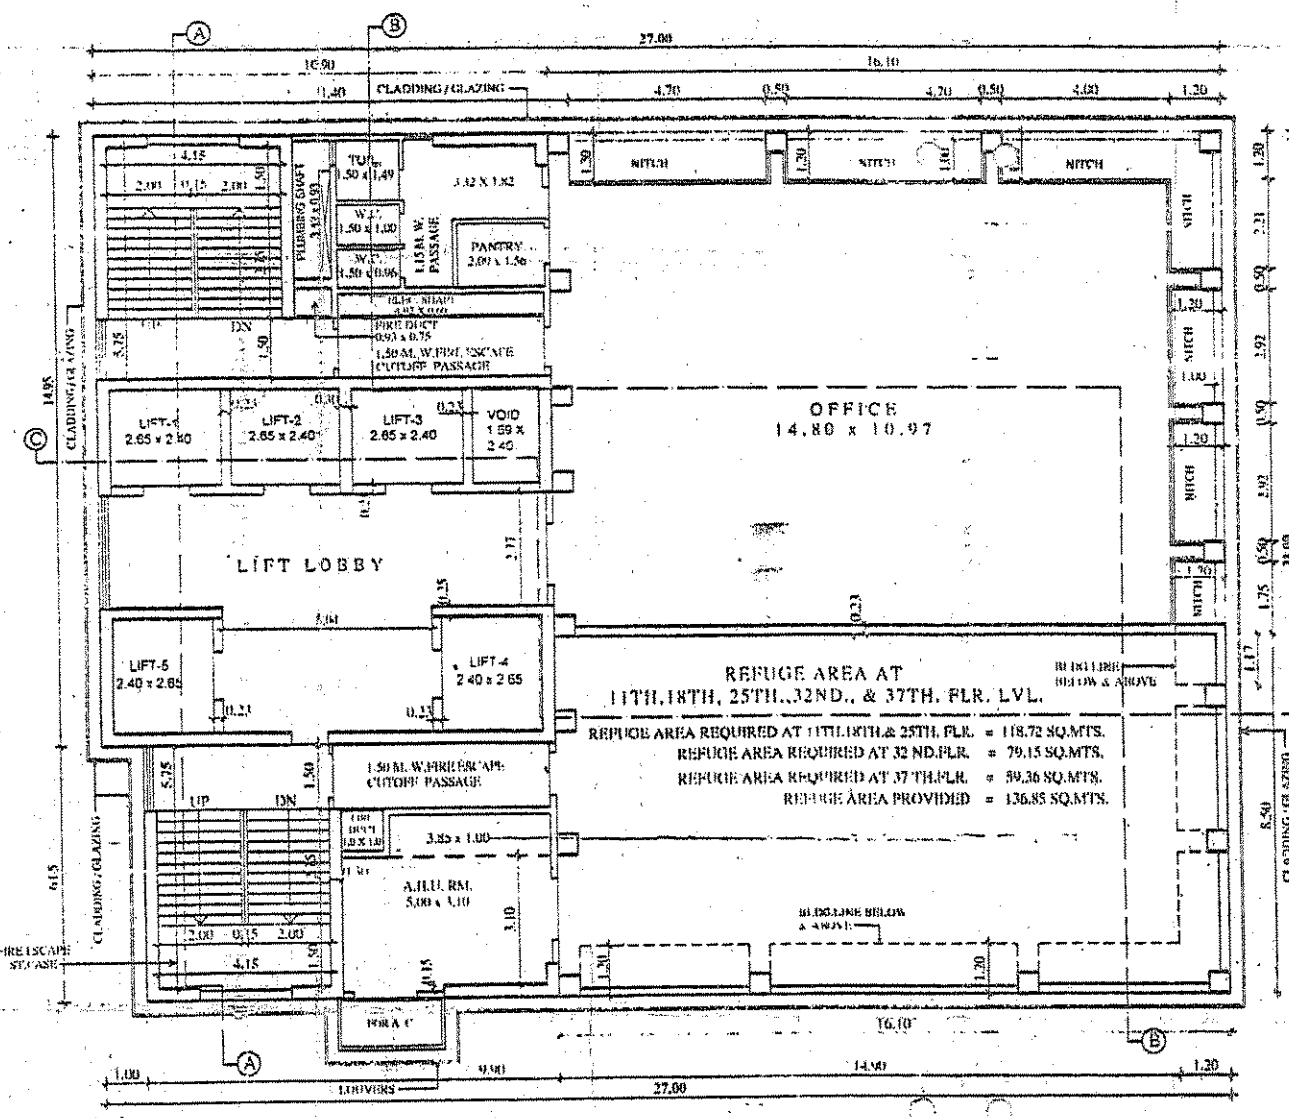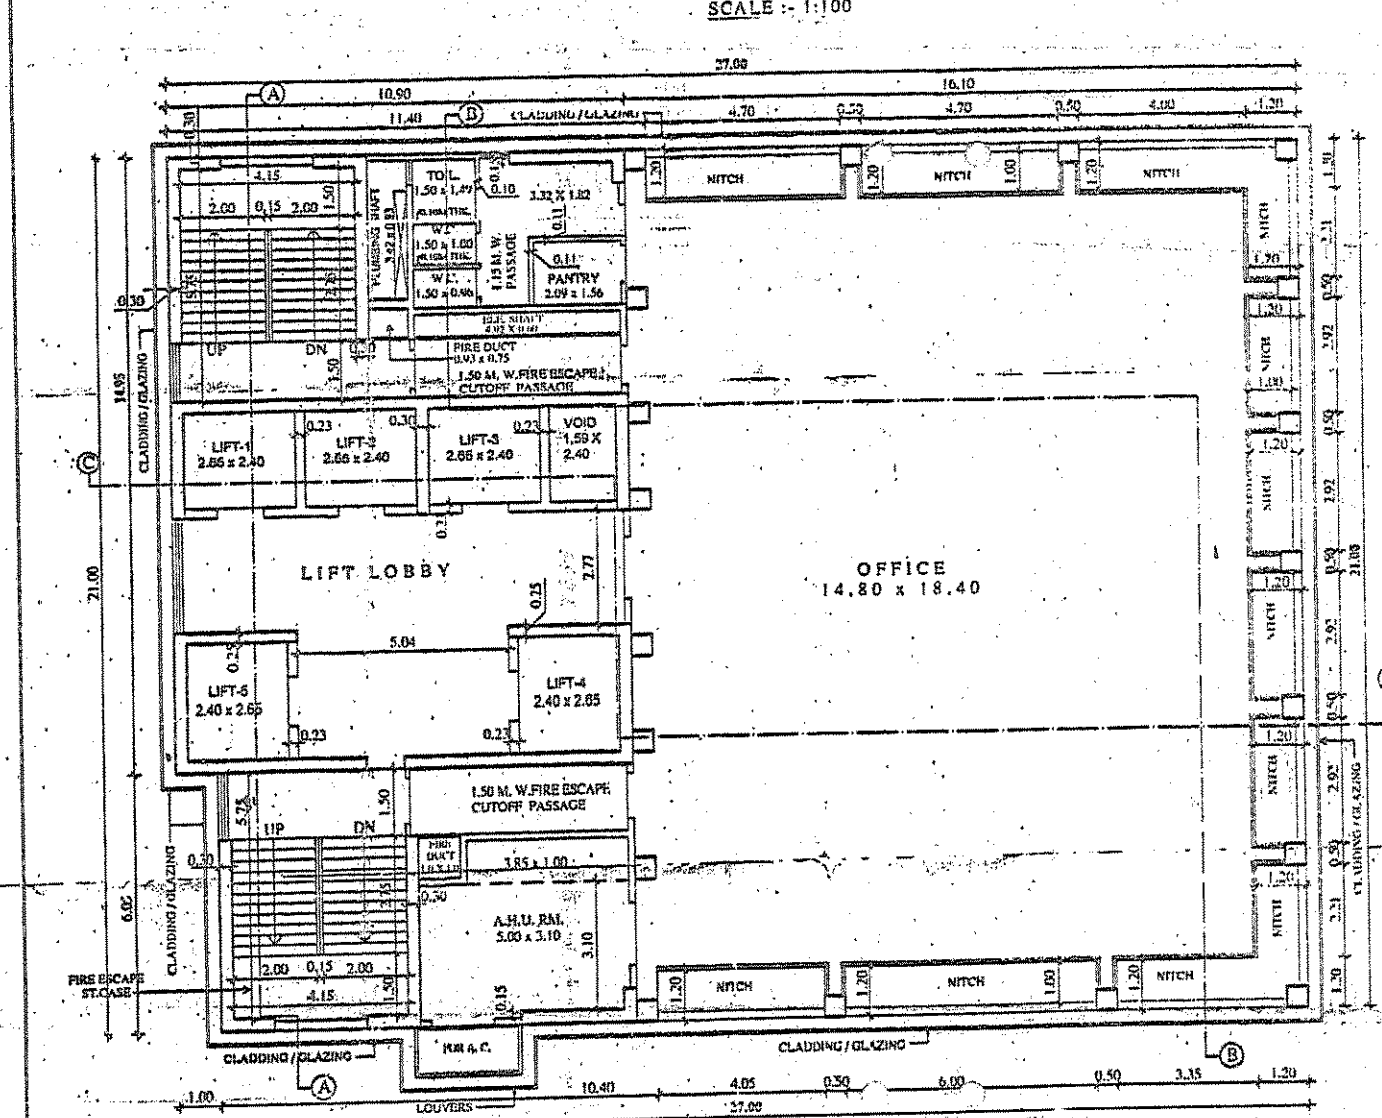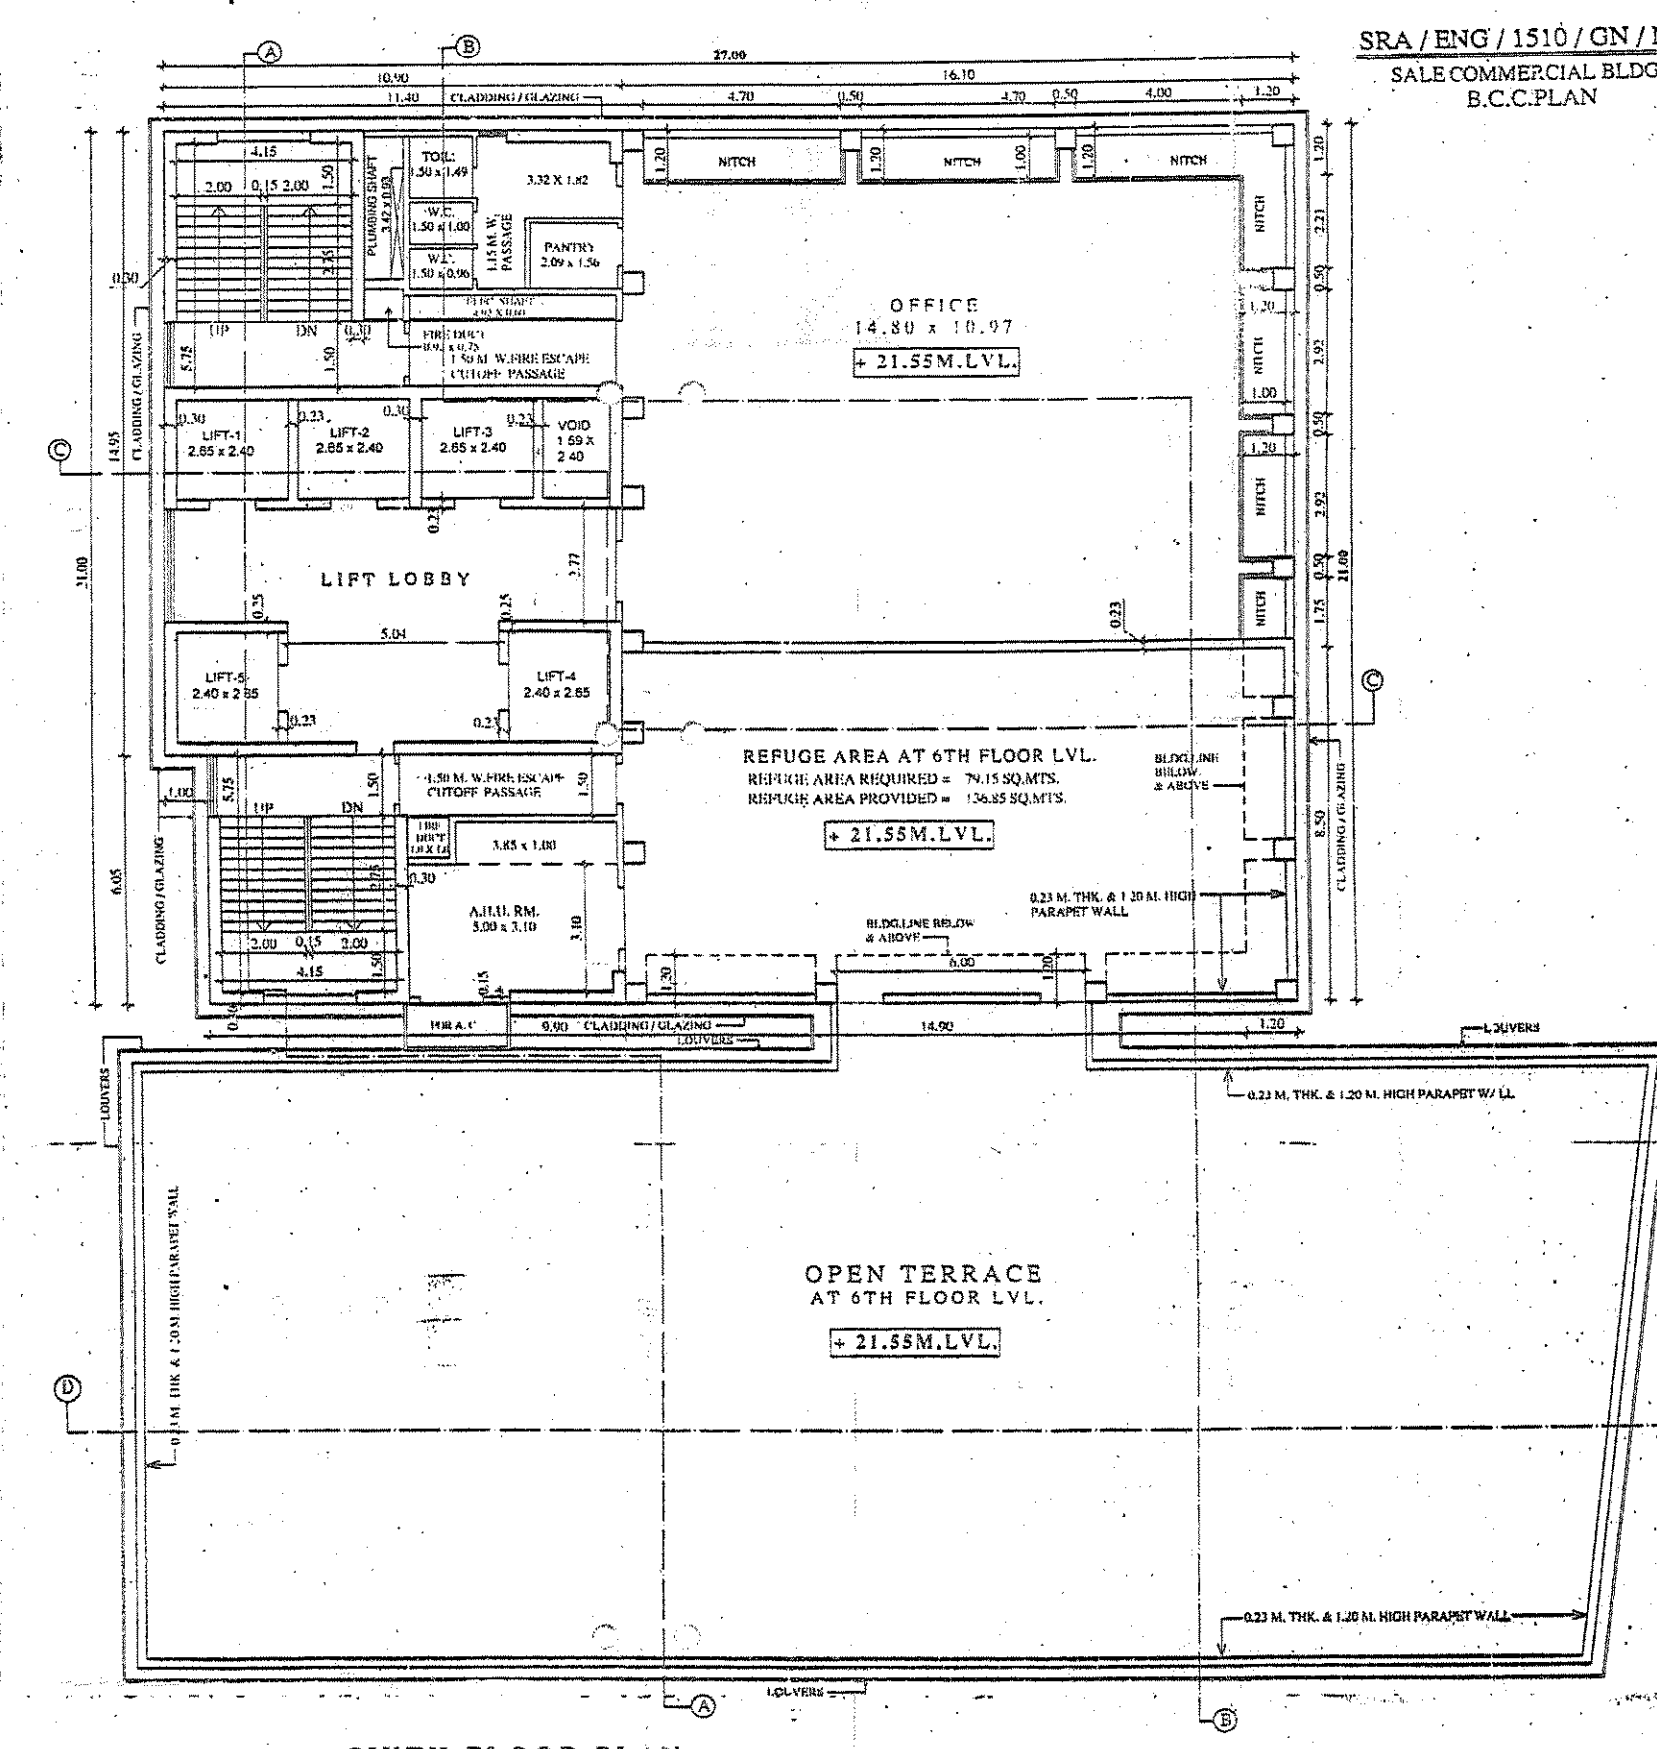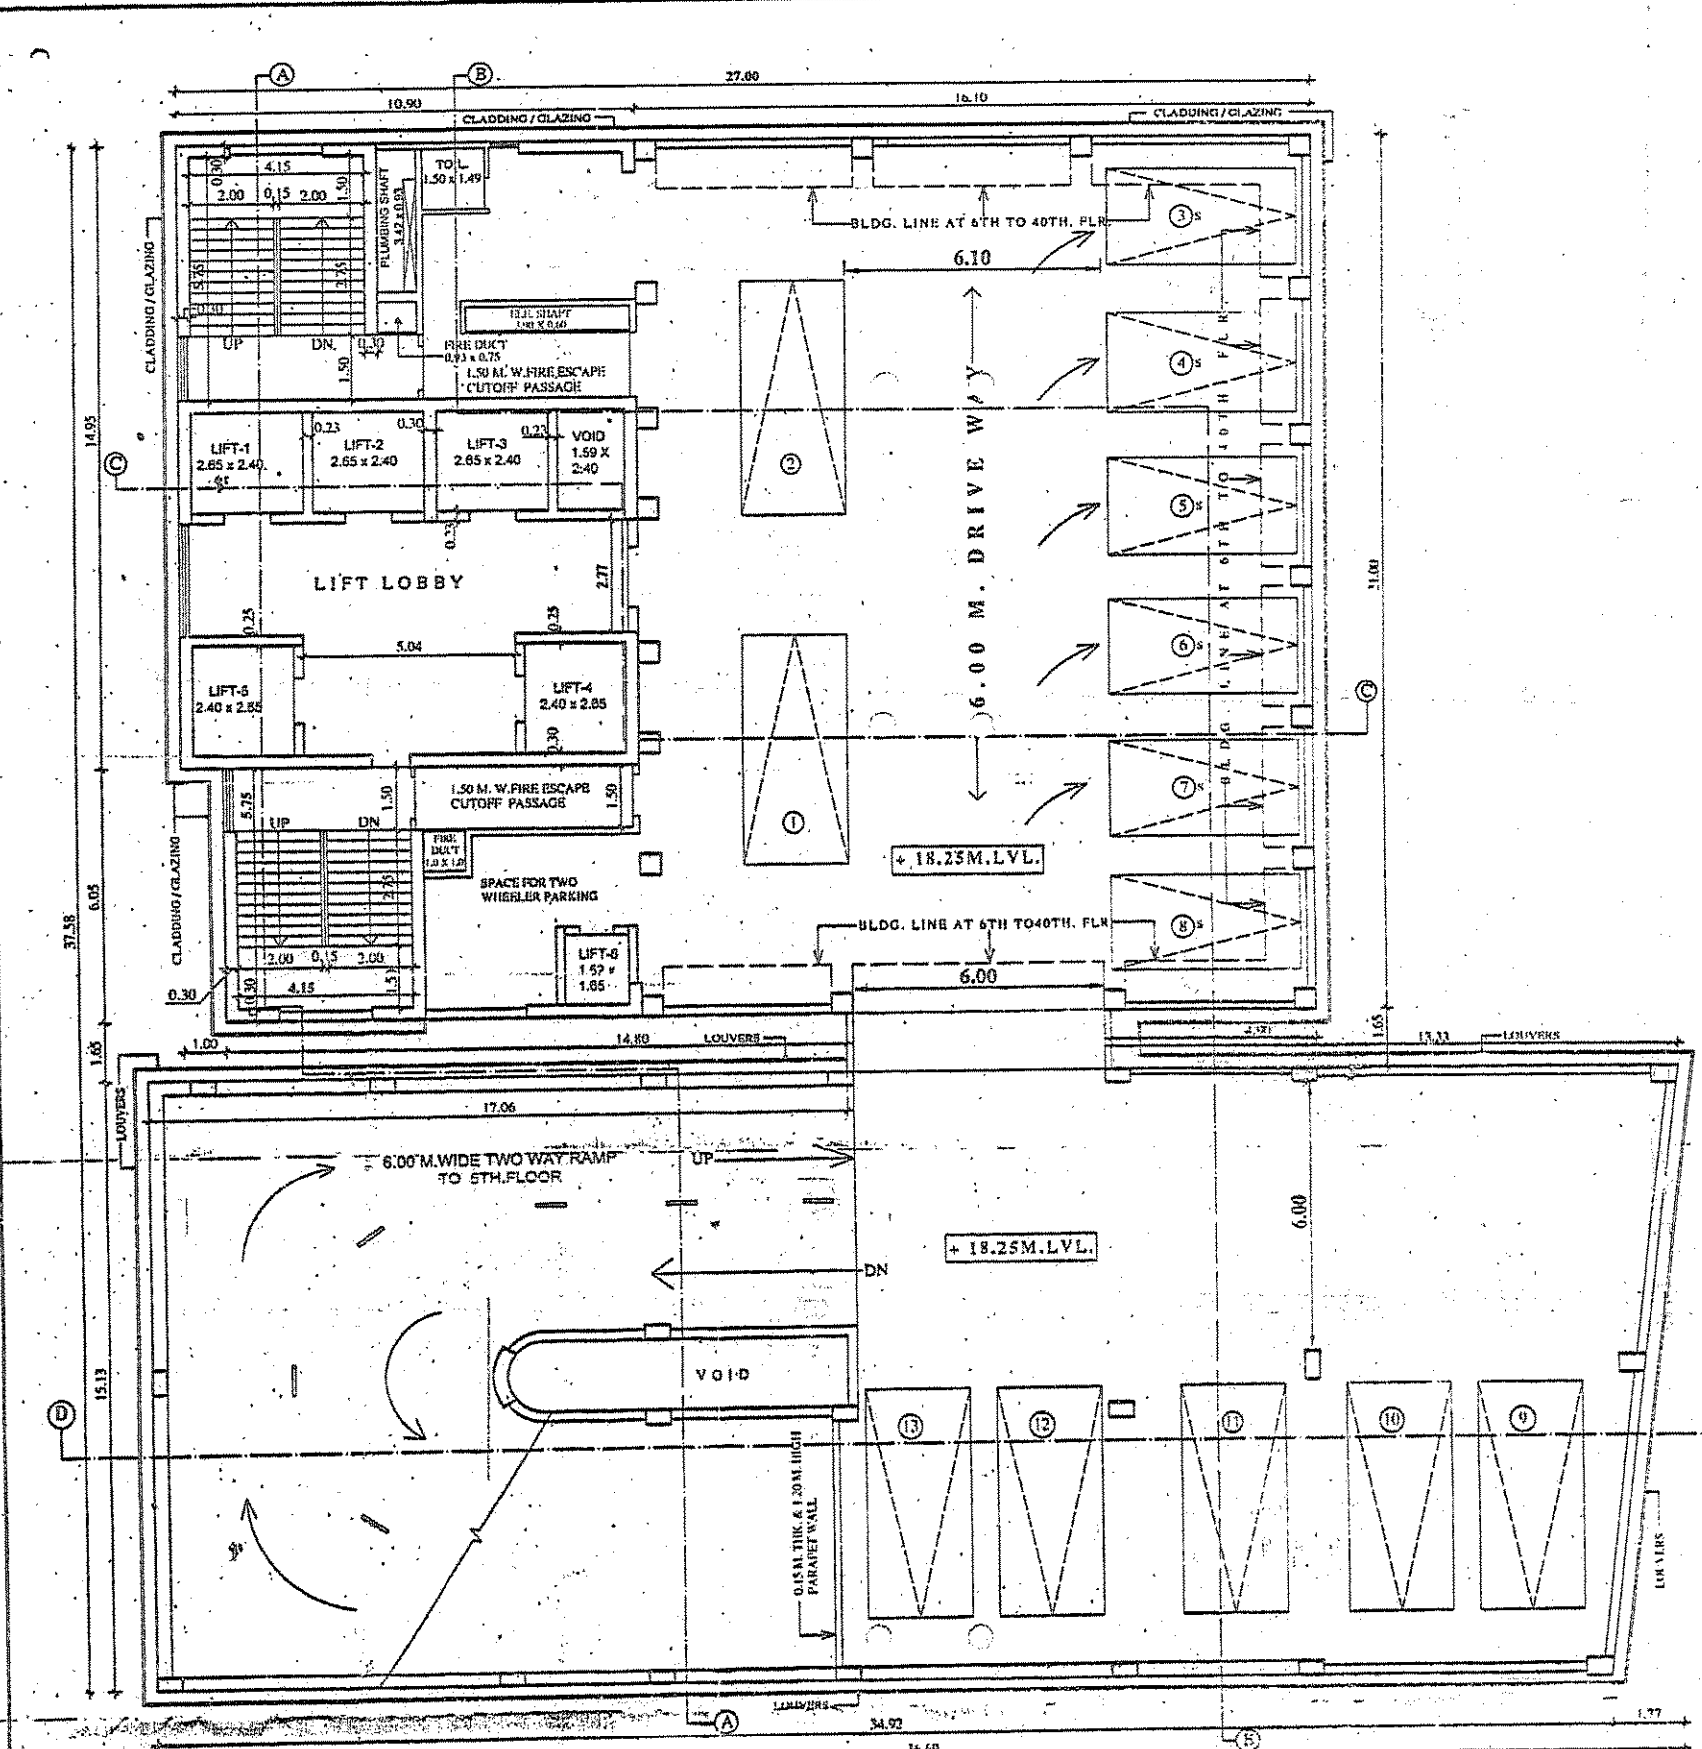

PROFORMA-II					
CONTENTS OF SHEET: FLOOR PLANS.					
DESCRIPTION OF PROPOSAL AND PROPERTY:					
PROPOSED SALE COMMERCIAL BLDG NO. 4 ON SALE SUB PLOT A UNDER S.R.A. SCHEME ON PLOT B PARKING PLOT 15 P.T. NO. 100/101/102/103/2582/25					

