


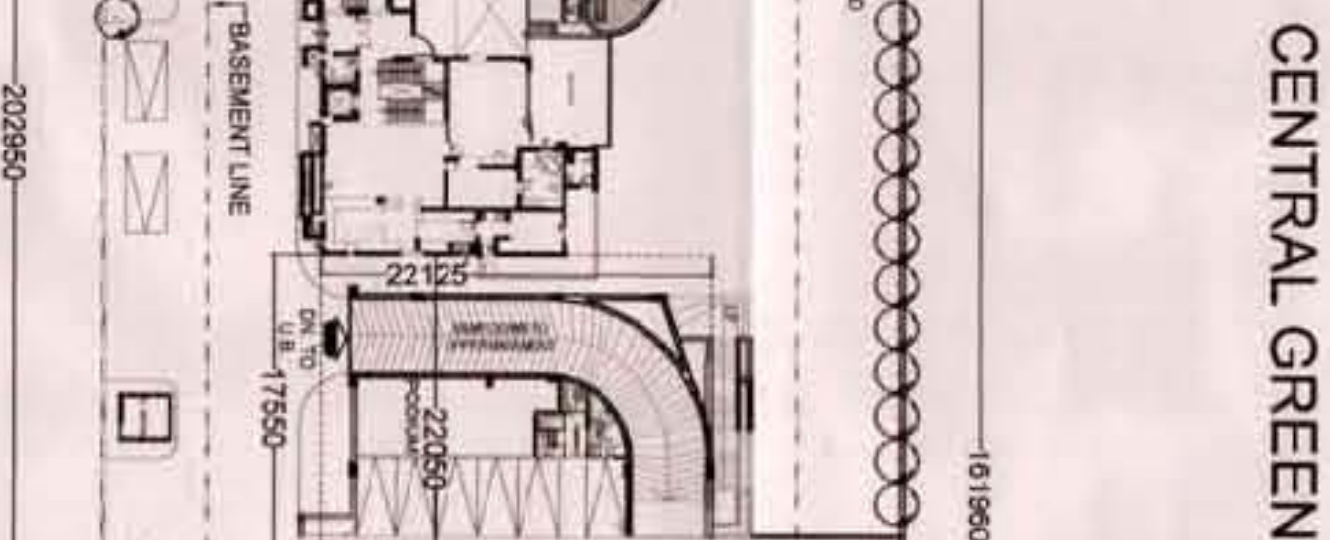


SITE PLAN SHOWING LANDSCAPE
SCALE-1:300



SECTION - CONNECTION
BETWEEN TOWER



KEY PLAN:

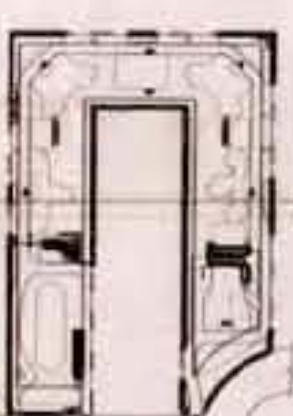

TOTAL COVERED AREA	
S.NO.	DIMENSIONS
1.	10.675 X 0.900 X 2
2.	0.900 X 6.400 X 2
3.	0.900 X 7.550
TOTAL =	
37.53 SQ.M	

DASNAE

INTERNAL CHANGES TOWER (A)

OWNER:

E-HOMES INFRASTRUCTURE PVT LTD

Job Title

THE JEWEL OF NOIDA

PLT DND 14, GOLF CITY, SECTOR 75.
WOMAN, 30 YEARS OLD, WAS SHOT IN THE

Printed on acid-free paper.

DRAWING TITLE:

SITE PLAN & STILT PARKING

2

CONSULTANTS (P) LTD

A-85M6: 31

Dr. Vinay. Delhi-110 072

[illegible]

Job No.

Ordered	Ordered
---------	---------

1	2	
---	---	---	---	---	---	---	---	---	----	----	-----

100

REVISID PLAN
DASNAC

KEY PLAN: 1:1000
DATE: 10/10/2013
BY: [Signature]
CHECKED: [Signature]




ARCHITECTS DESIGNARCH
C-62, Phase V, Sector 10, Gurgaon, Haryana
Phone: 9911142412

CLIENT:
E-HOMES INFRASTRUCTURE PVT LTD
BASIC ANNEE I, 28 A, KG MARG, DELHI

JOB TITLE:
THE JEWEL OF NOIDA
ATOMIC BOX ON SECTION 3
ARCHITECTURAL DRAWING (A)

DRAWING TITLE:
TOWER A - AREA PLAN, FLOOR PLAN, ELEVATION AND SECTION


JOB No.
A05 (E)

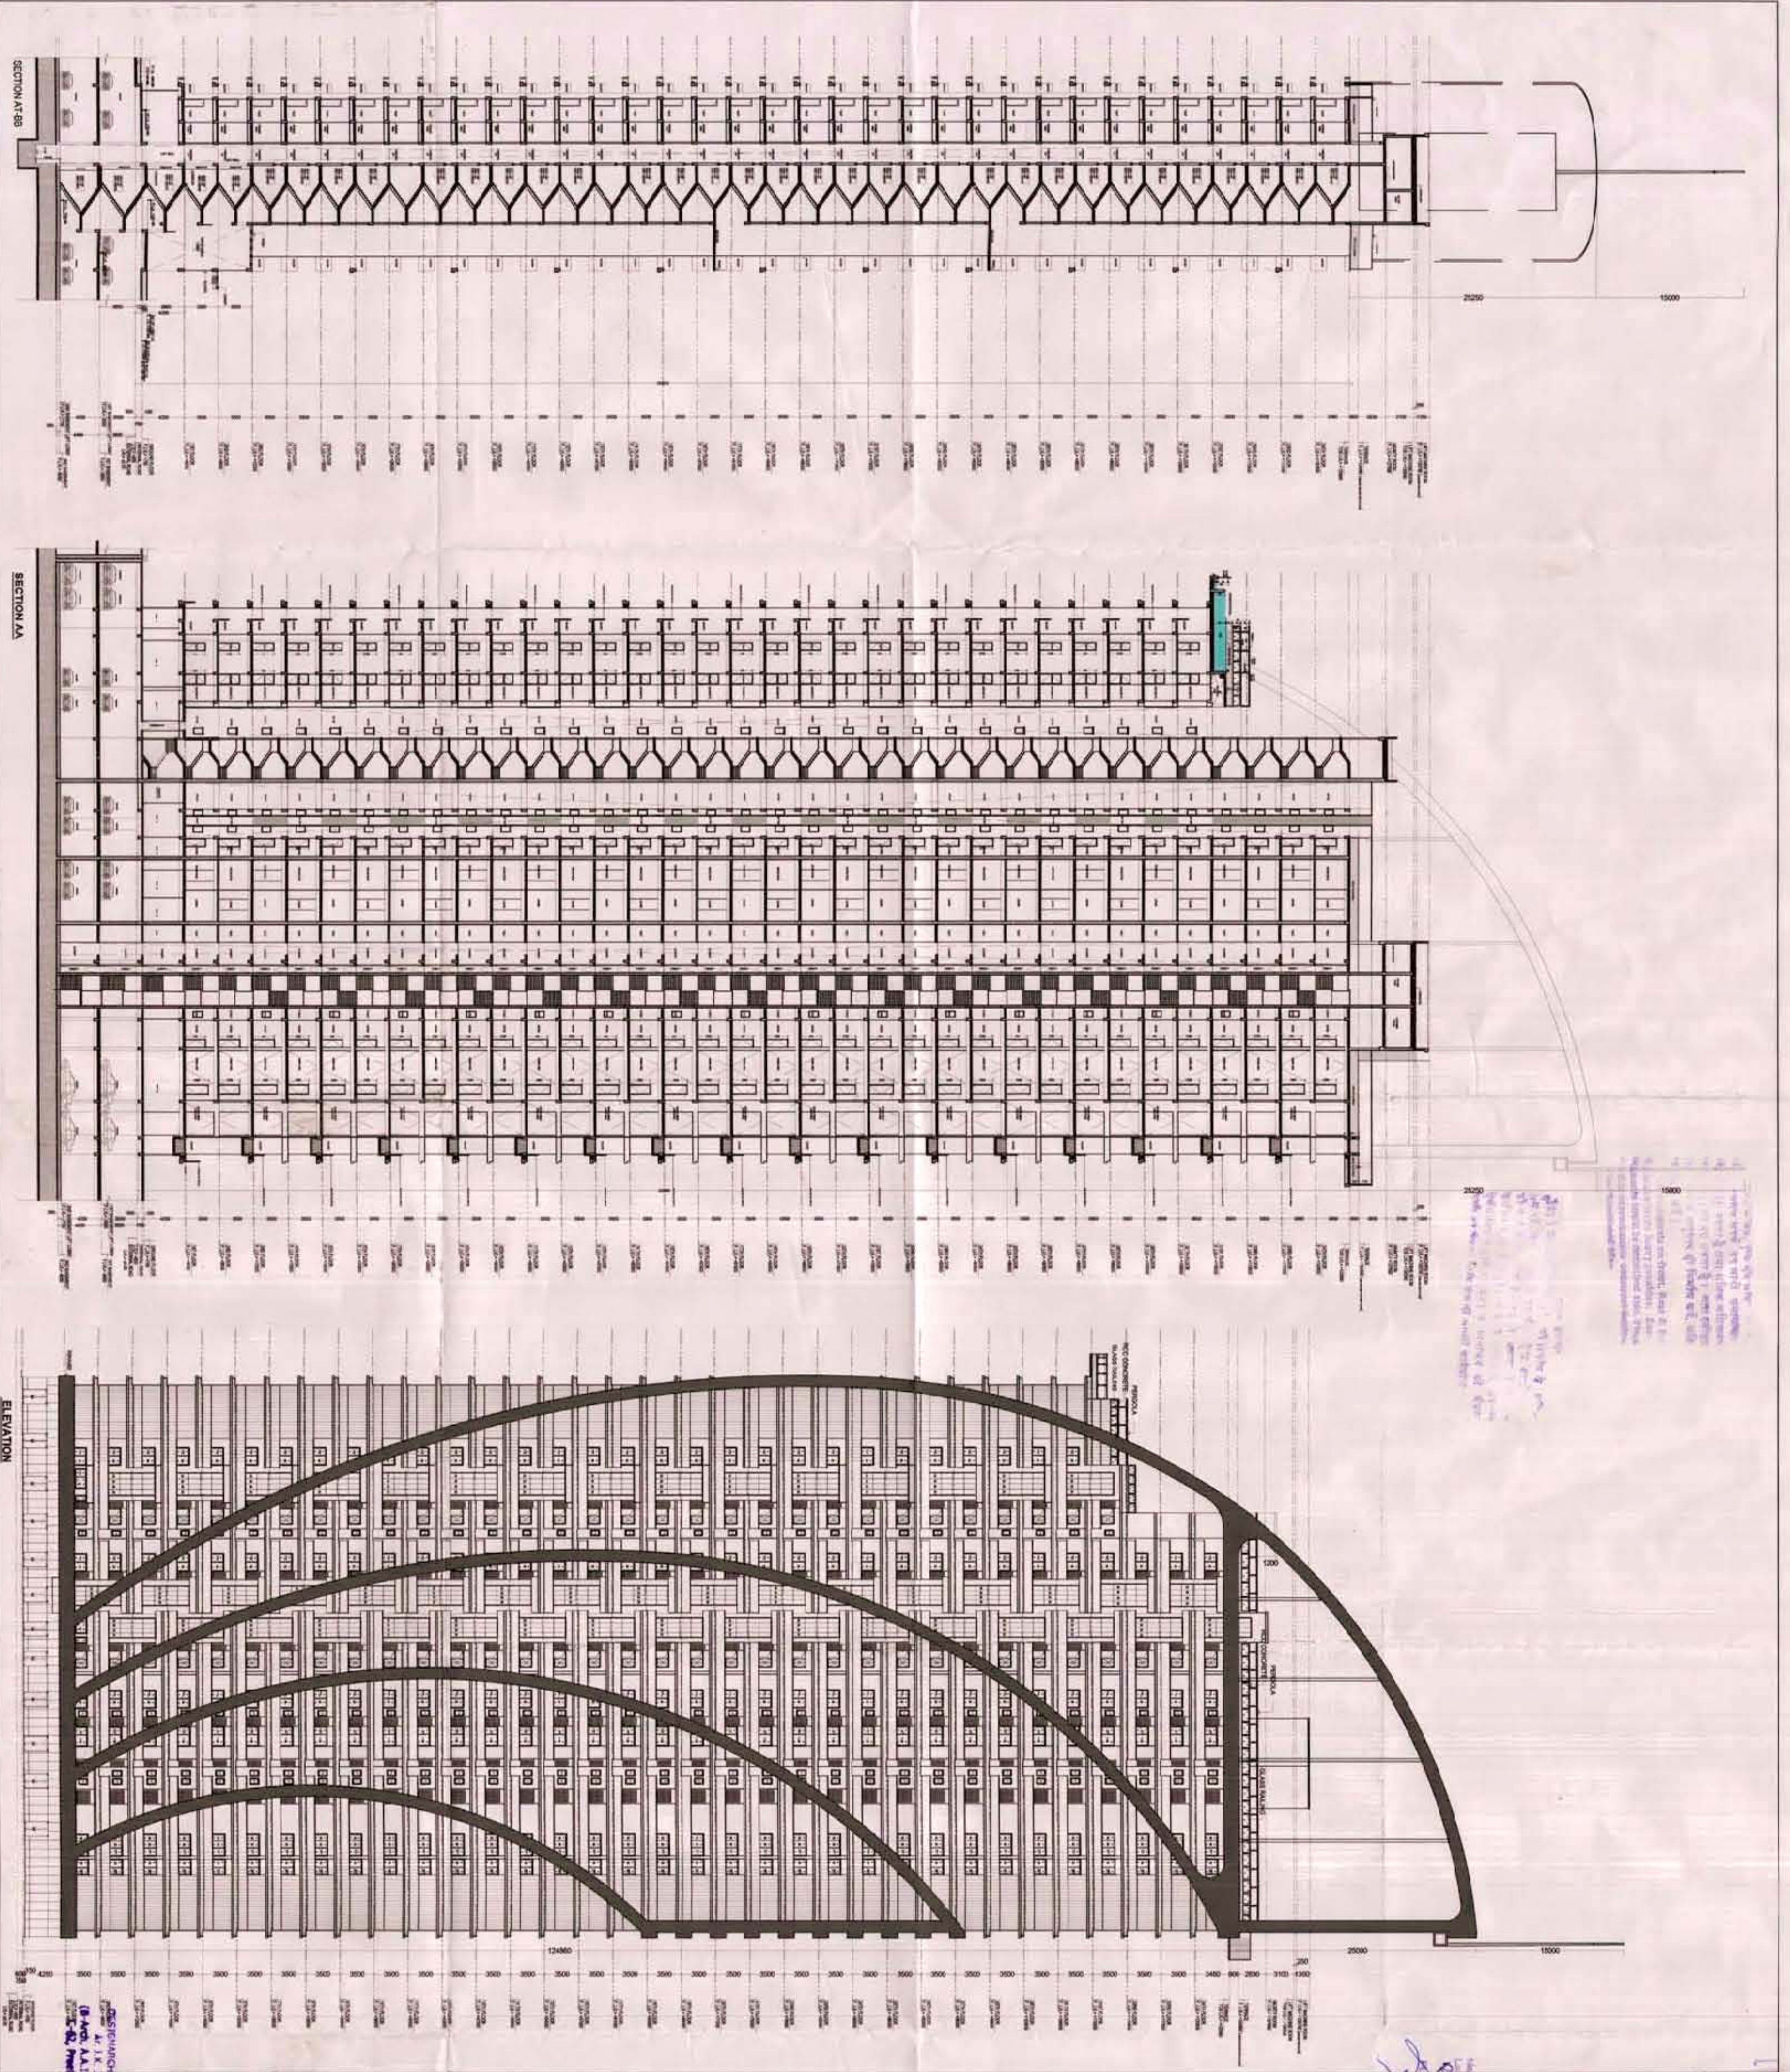


[REVISED PLAN]

DASNAC

REPLAN:

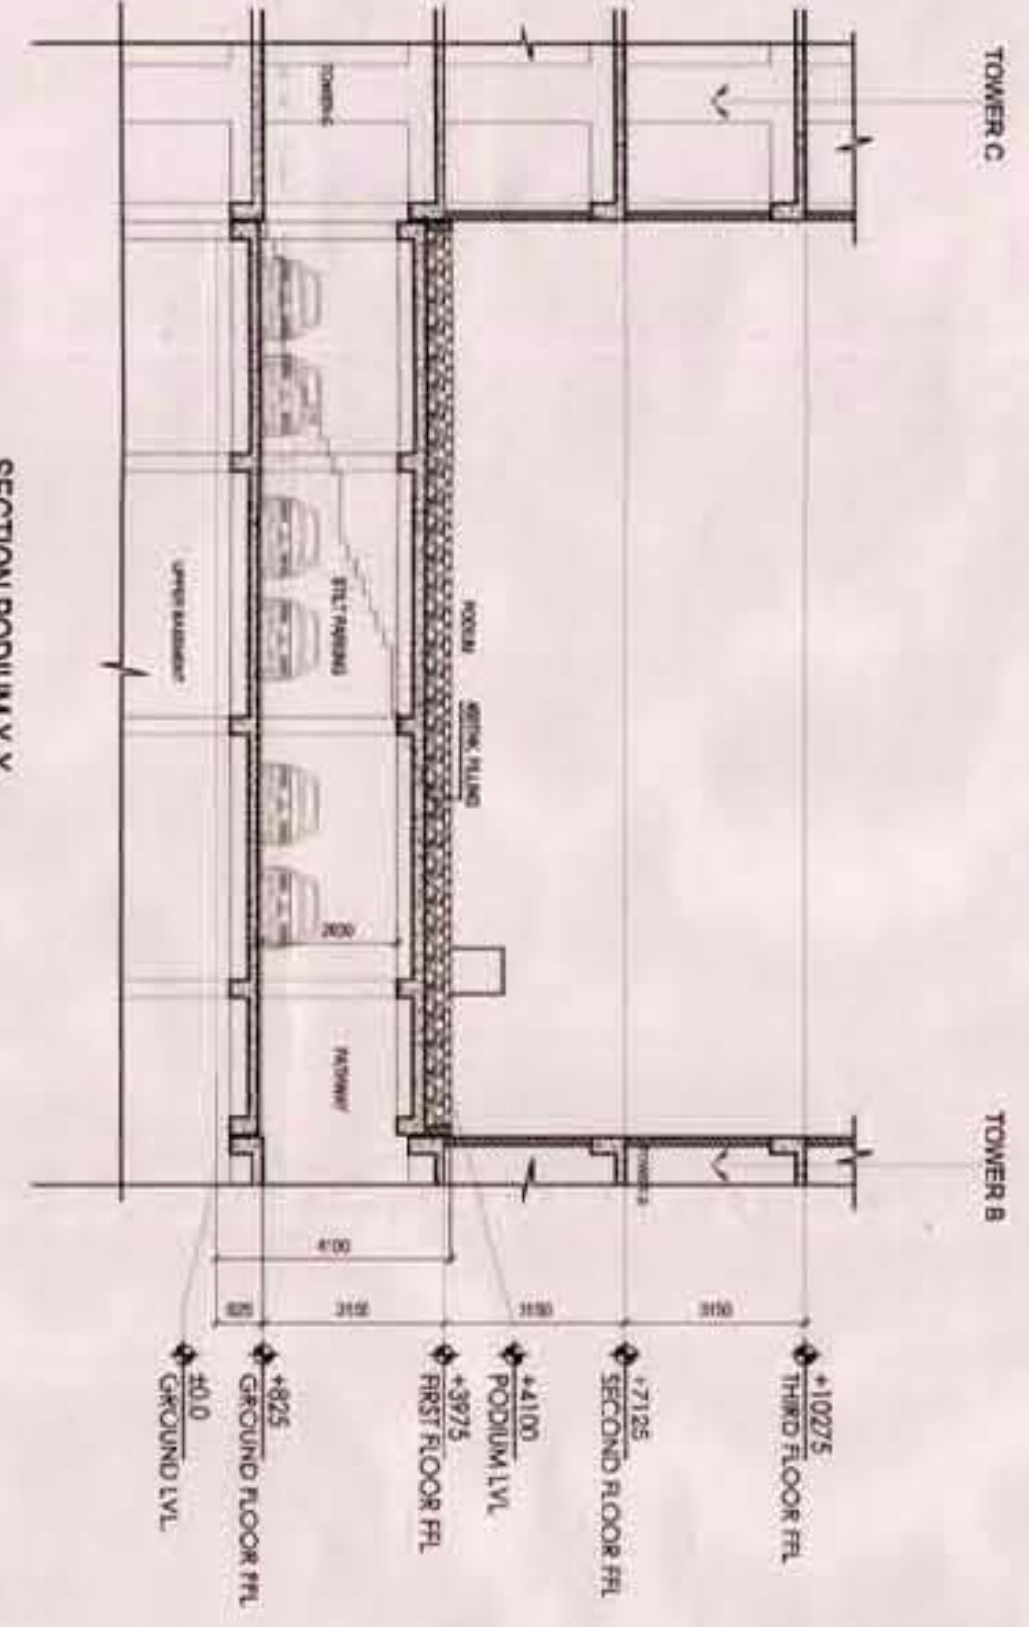

TOTAL LANDSCAPE CONSTRUCTED AREA DETAIL				
S.NO.	DESCRIPTION	AREA (IN SQ.M)		TOTAL AREA (A+B)
		PHASE-01 (A) (COMPLETION)	PHASE-02 (B) (FUNCTION)	
1.	GREEN AREA-1	67.84 SQ.M	332.39 SQ.M	400.23 SQ.M
2.	GREEN AREA-2	196.32 SQ.M	197.32 SQ.M	
3.	GREEN AREA-3	169.88 SQ.M	169.88 SQ.M	
4.	GREEN AREA-4	388.37 SQ.M	388.37 SQ.M	
5.	GREEN AREA-5	17.30 SQ.M	17.30 SQ.M	
6.	GREEN AREA-6	44.75 SQ.M	44.75 SQ.M	
7.	GREEN AREA-7	411.00 SQ.M	282.01 SQ.M	4393.01 SQ.M
8.	GREEN AREA-8	95.76 SQ.M	95.76 SQ.M	
9.	GREEN AREA-9	108.02 SQ.M	108.02 SQ.M	
10.	GREEN AREA-10	55.77 SQ.M	55.77 SQ.M	
11.	GREEN AREA-11	60.80 SQ.M	60.80 SQ.M	
12.	GREEN AREA-12	120.154 SQ.M	120.154 SQ.M	
13.	GREEN AREA-13	86.388 SQ.M	86.388 SQ.M	
14.	GREEN AREA-14	381.75 SQ.M	381.75 SQ.M	
15.	GREEN AREA-15	95.466 SQ.M	95.466 SQ.M	
16.	GREEN AREA-16	109.00 SQ.M	109.01 SQ.M	218.01 SQ.M
17.	GREEN AREA-17	123.30 SQ.M	123.30 SQ.M	
18.	GREEN AREA-18	331.00 SQ.M	114.02 SQ.M	445.02 SQ.M
19.	GREEN AREA-19	67.07 SQ.M	67.07 SQ.M	
20.	GREEN AREA-20	64.91 SQ.M	64.91 SQ.M	
21.	GREEN AREA-21	701.82 SQ.M	95.00 SQ.M	796.82 SQ.M
TOTAL =>		6907.175 SQ.M	1427.805 SQ.M	8334.98 SQ.M

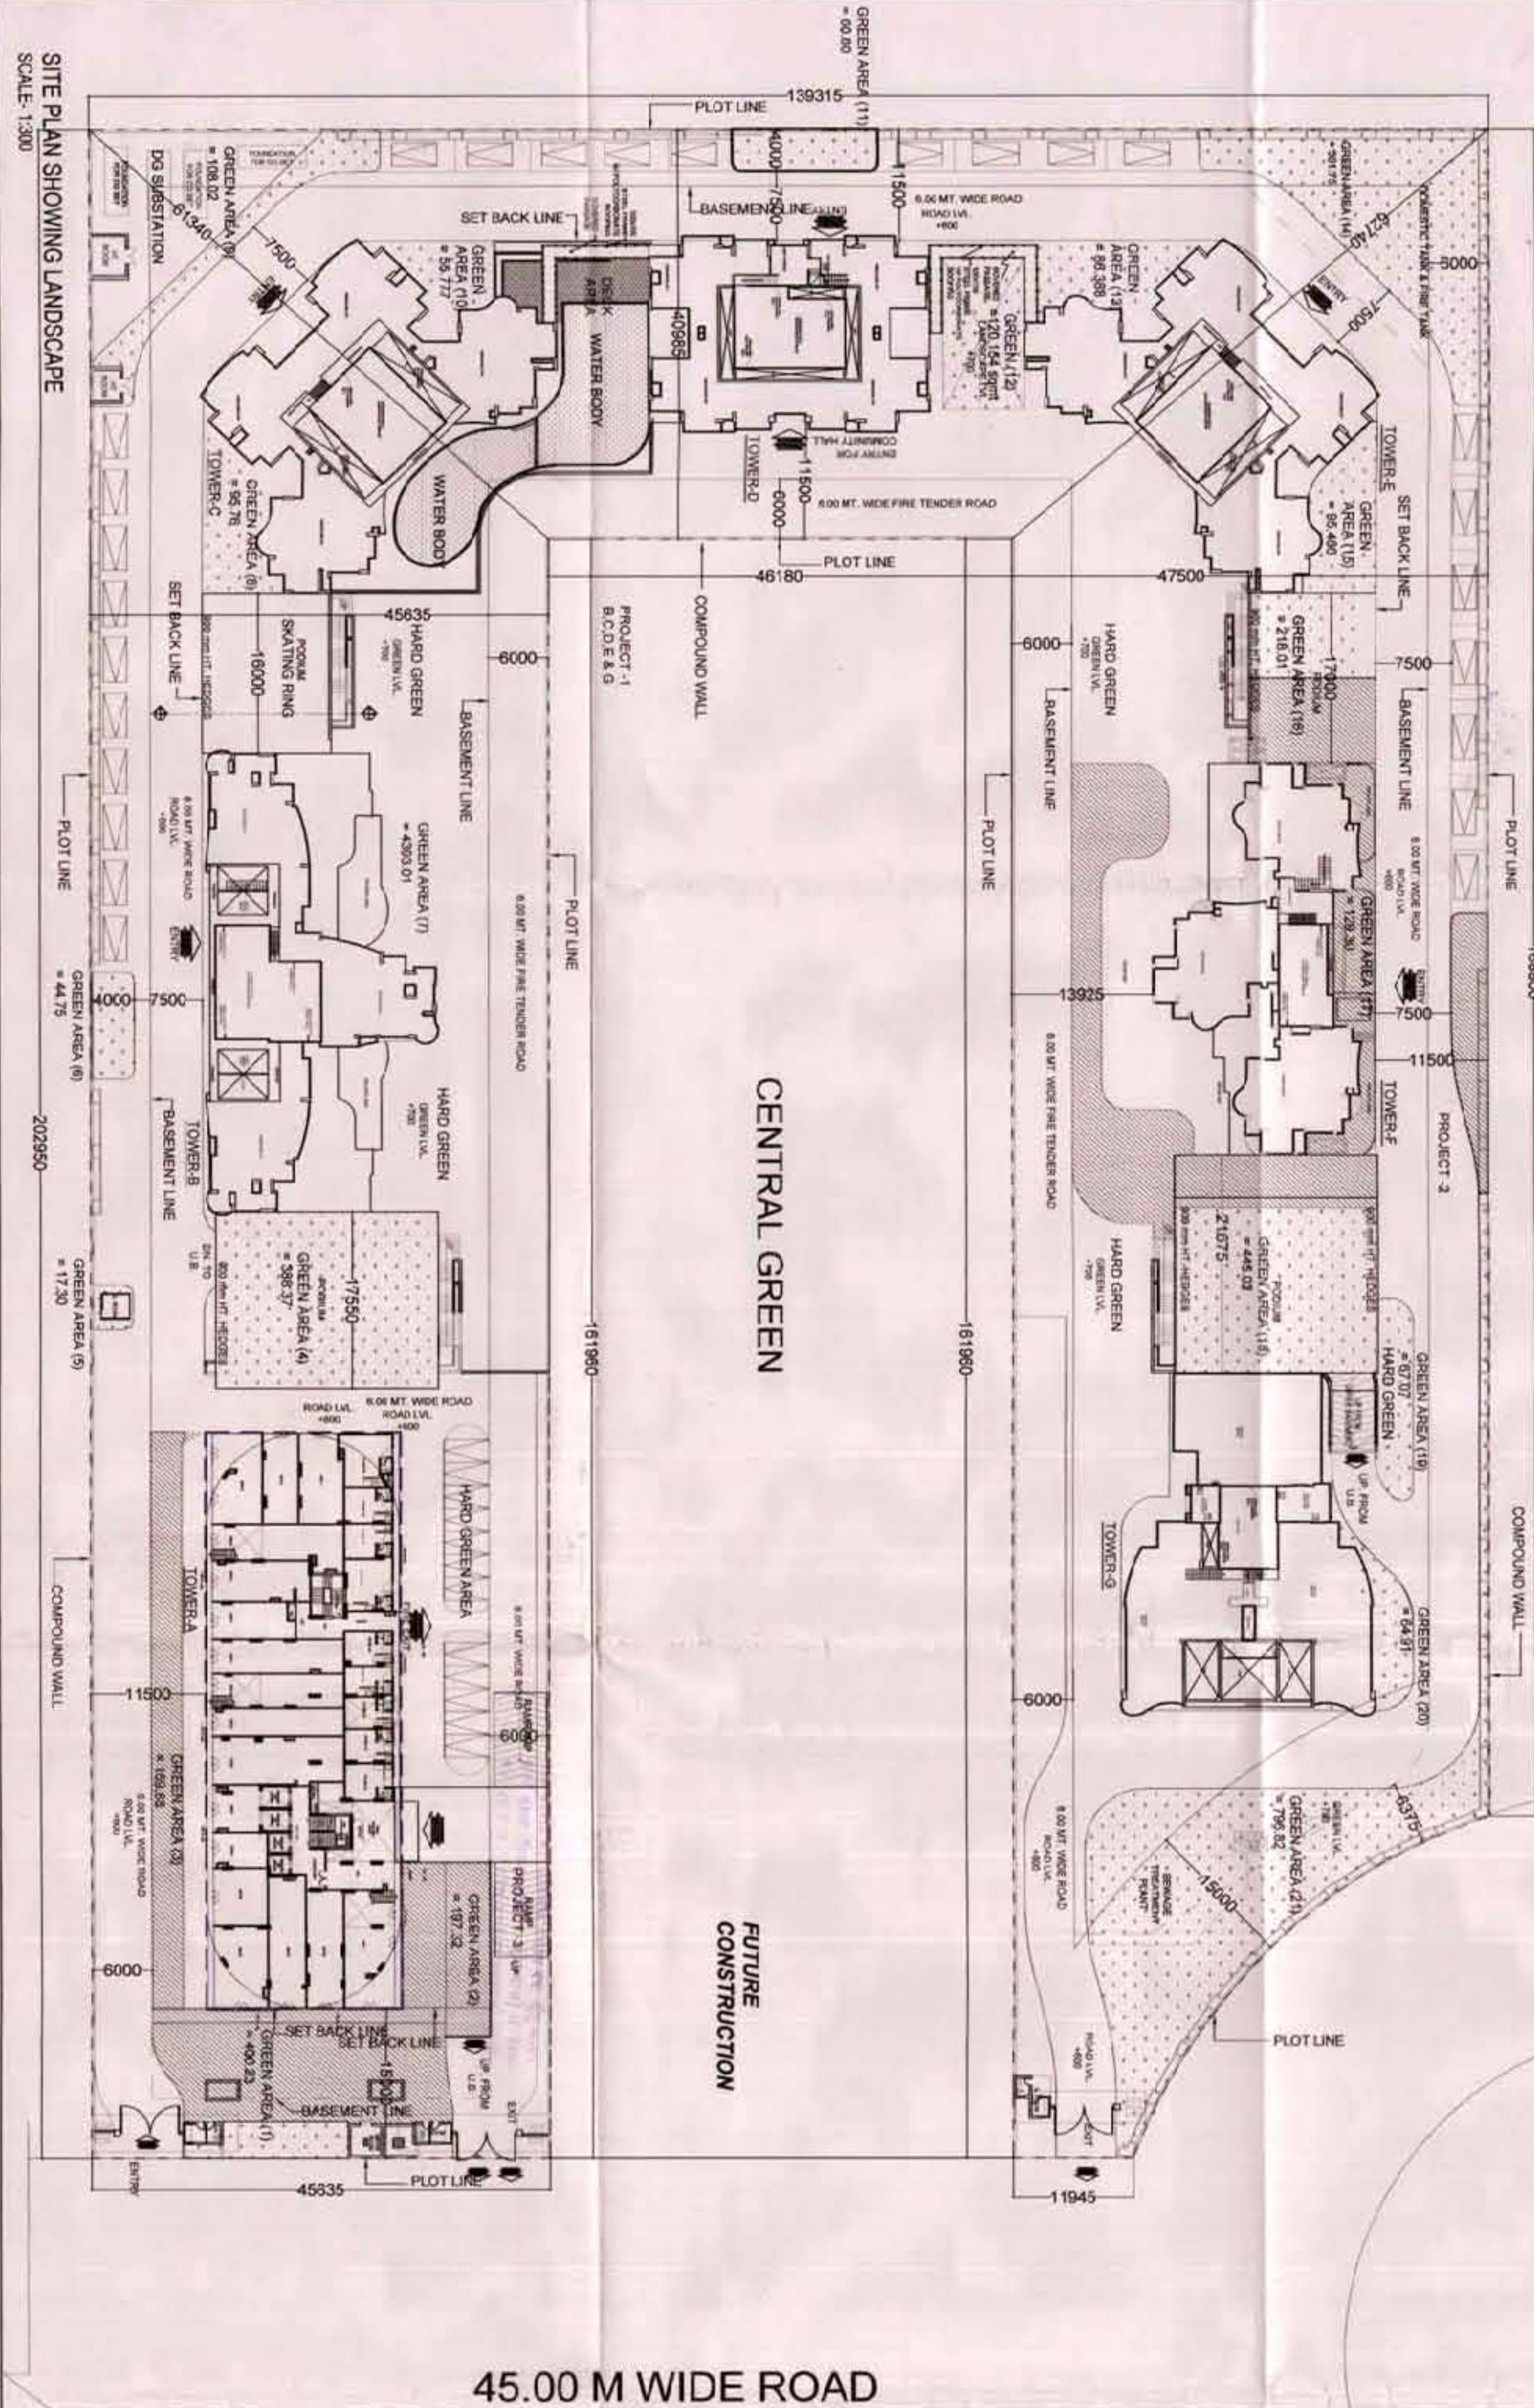

Architects: DESIGNARCH

Cell: 984110000/205

New Delhi-110002/INDIA

Ph: No. +91-11-42441242

COMPLETION DRAWING

FOR PROJECT-1 (T-B,C,D,E & G)

OWNER:

E-HOMES INFRASTRUCTURE PVT.LTD

DISCOUNTED: 1,28 A, 163 WWS, 10E/W

JOB Title:

THE JEWEL OF NOIDA

FLYOVER: 002 CITY SECTOR-78

NOIDA (Uttar Pradesh)

DRAWING TITLE:

SITE LAYOUT SHOWING LANDSCAPED GREEN WITH ROOF PROFILE

DESIGNATION: CONSULTANTS (P) LTD

At: 26, Main, CA-858523

(P) Mrs. Aarti, Film, Film, MCA

C-43, Phase, New Delhi-110092

Job No.

1300

Scale

1:300

Drawn

A-03(A)