



Greater Noida Industrial Development Authority
Noted Letter No. APPROVED
Dated: 18.01.2020
Project Name: Greater Noida
S. P. Singh

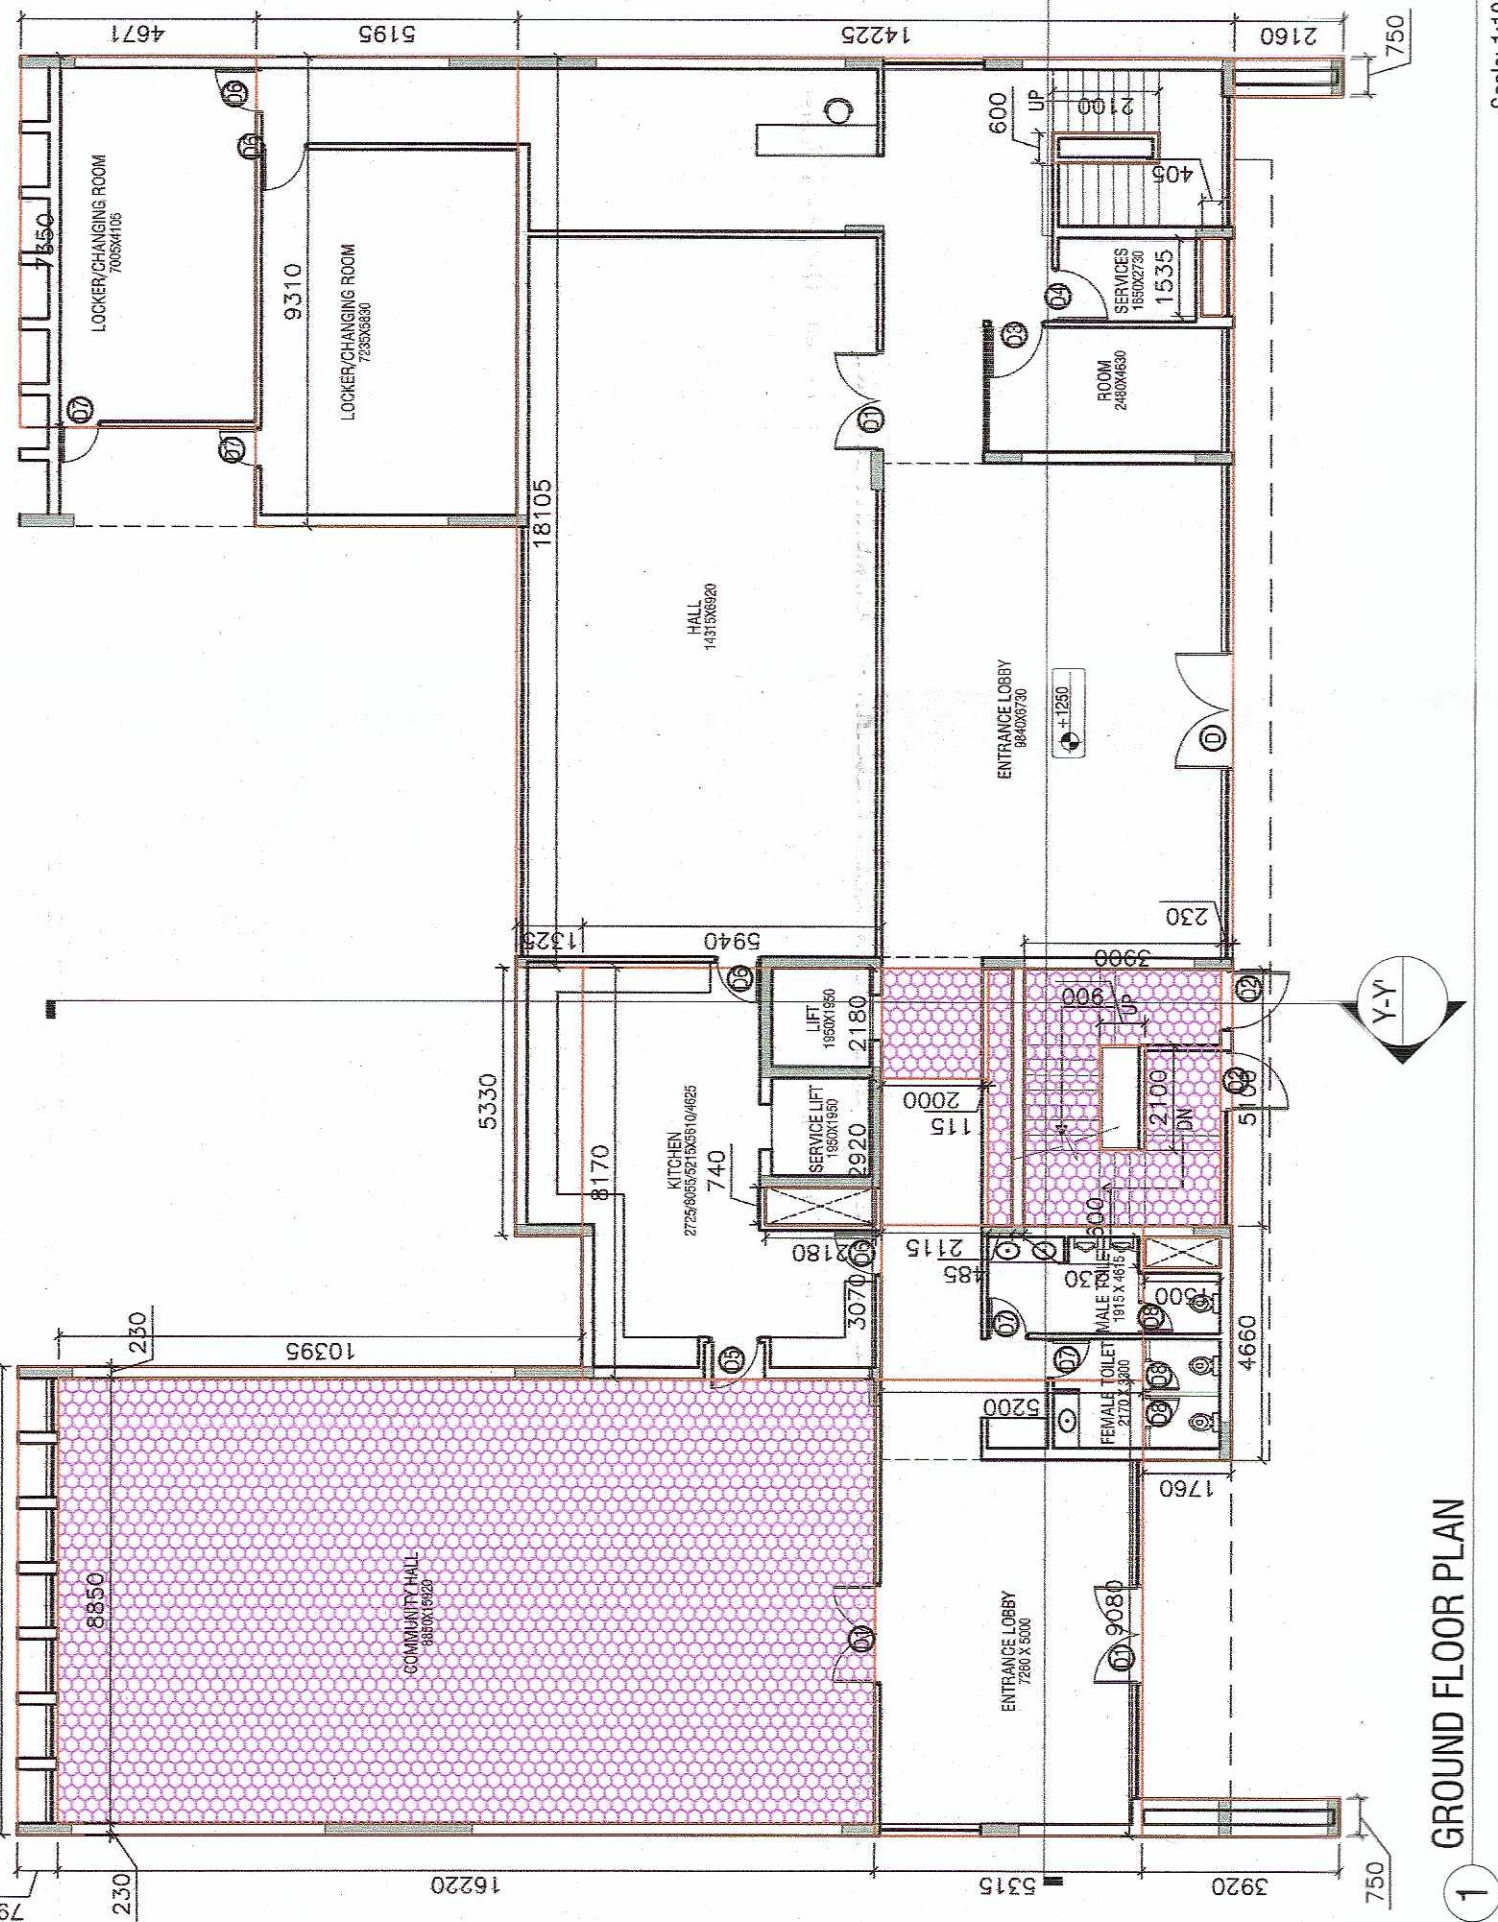


1 GROUND FLOOR PLAN

Scale: 1:100

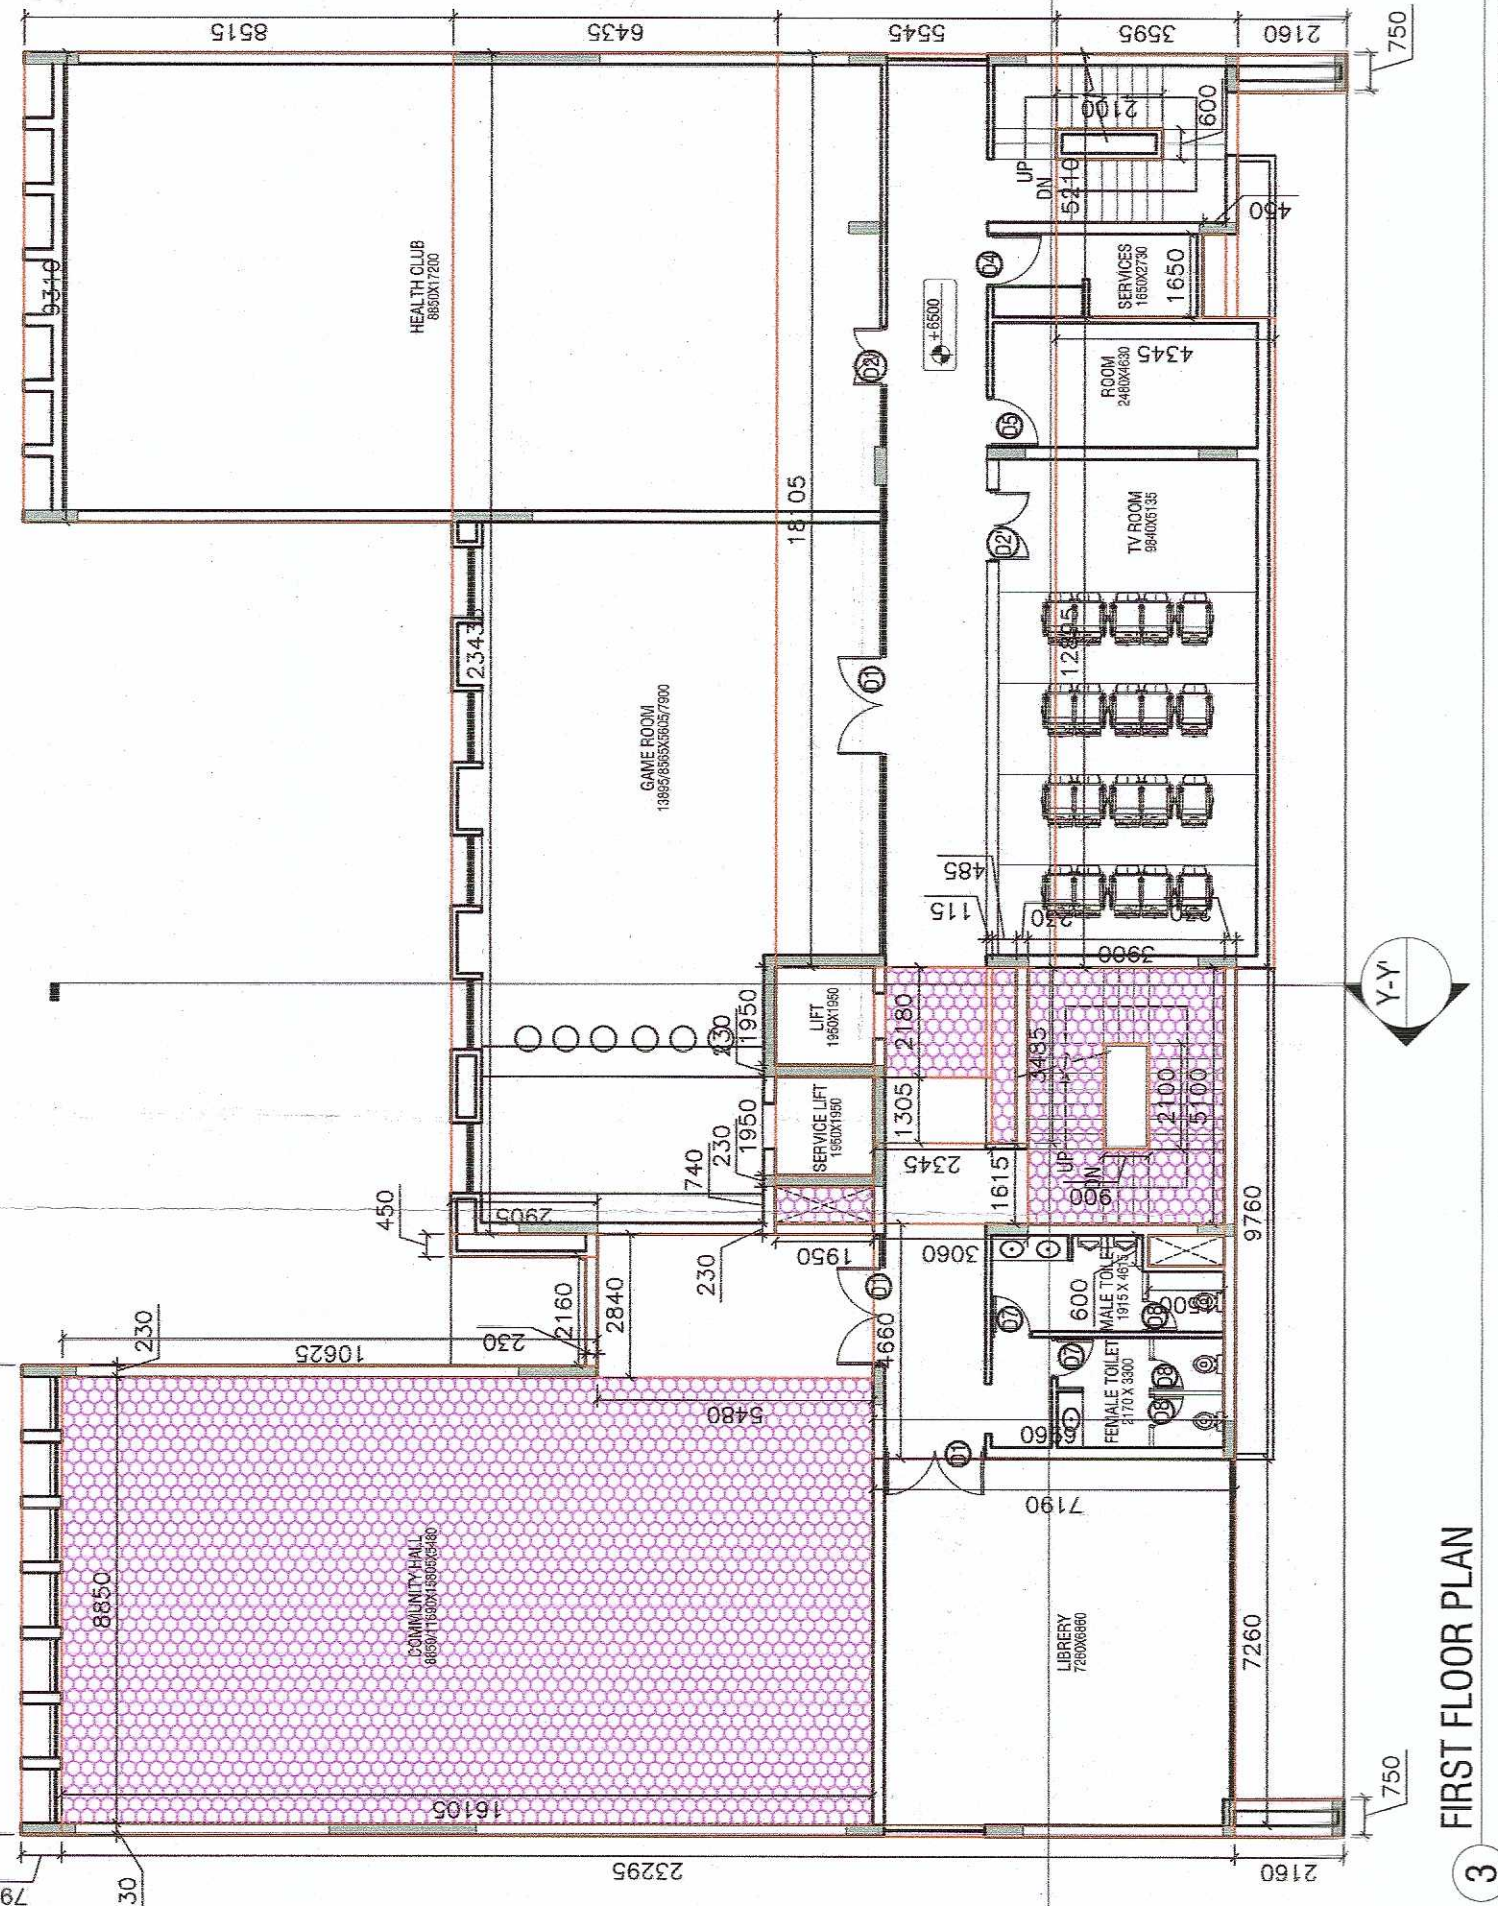

3 SECOND FLOOR PLAN

Scale: 1:100

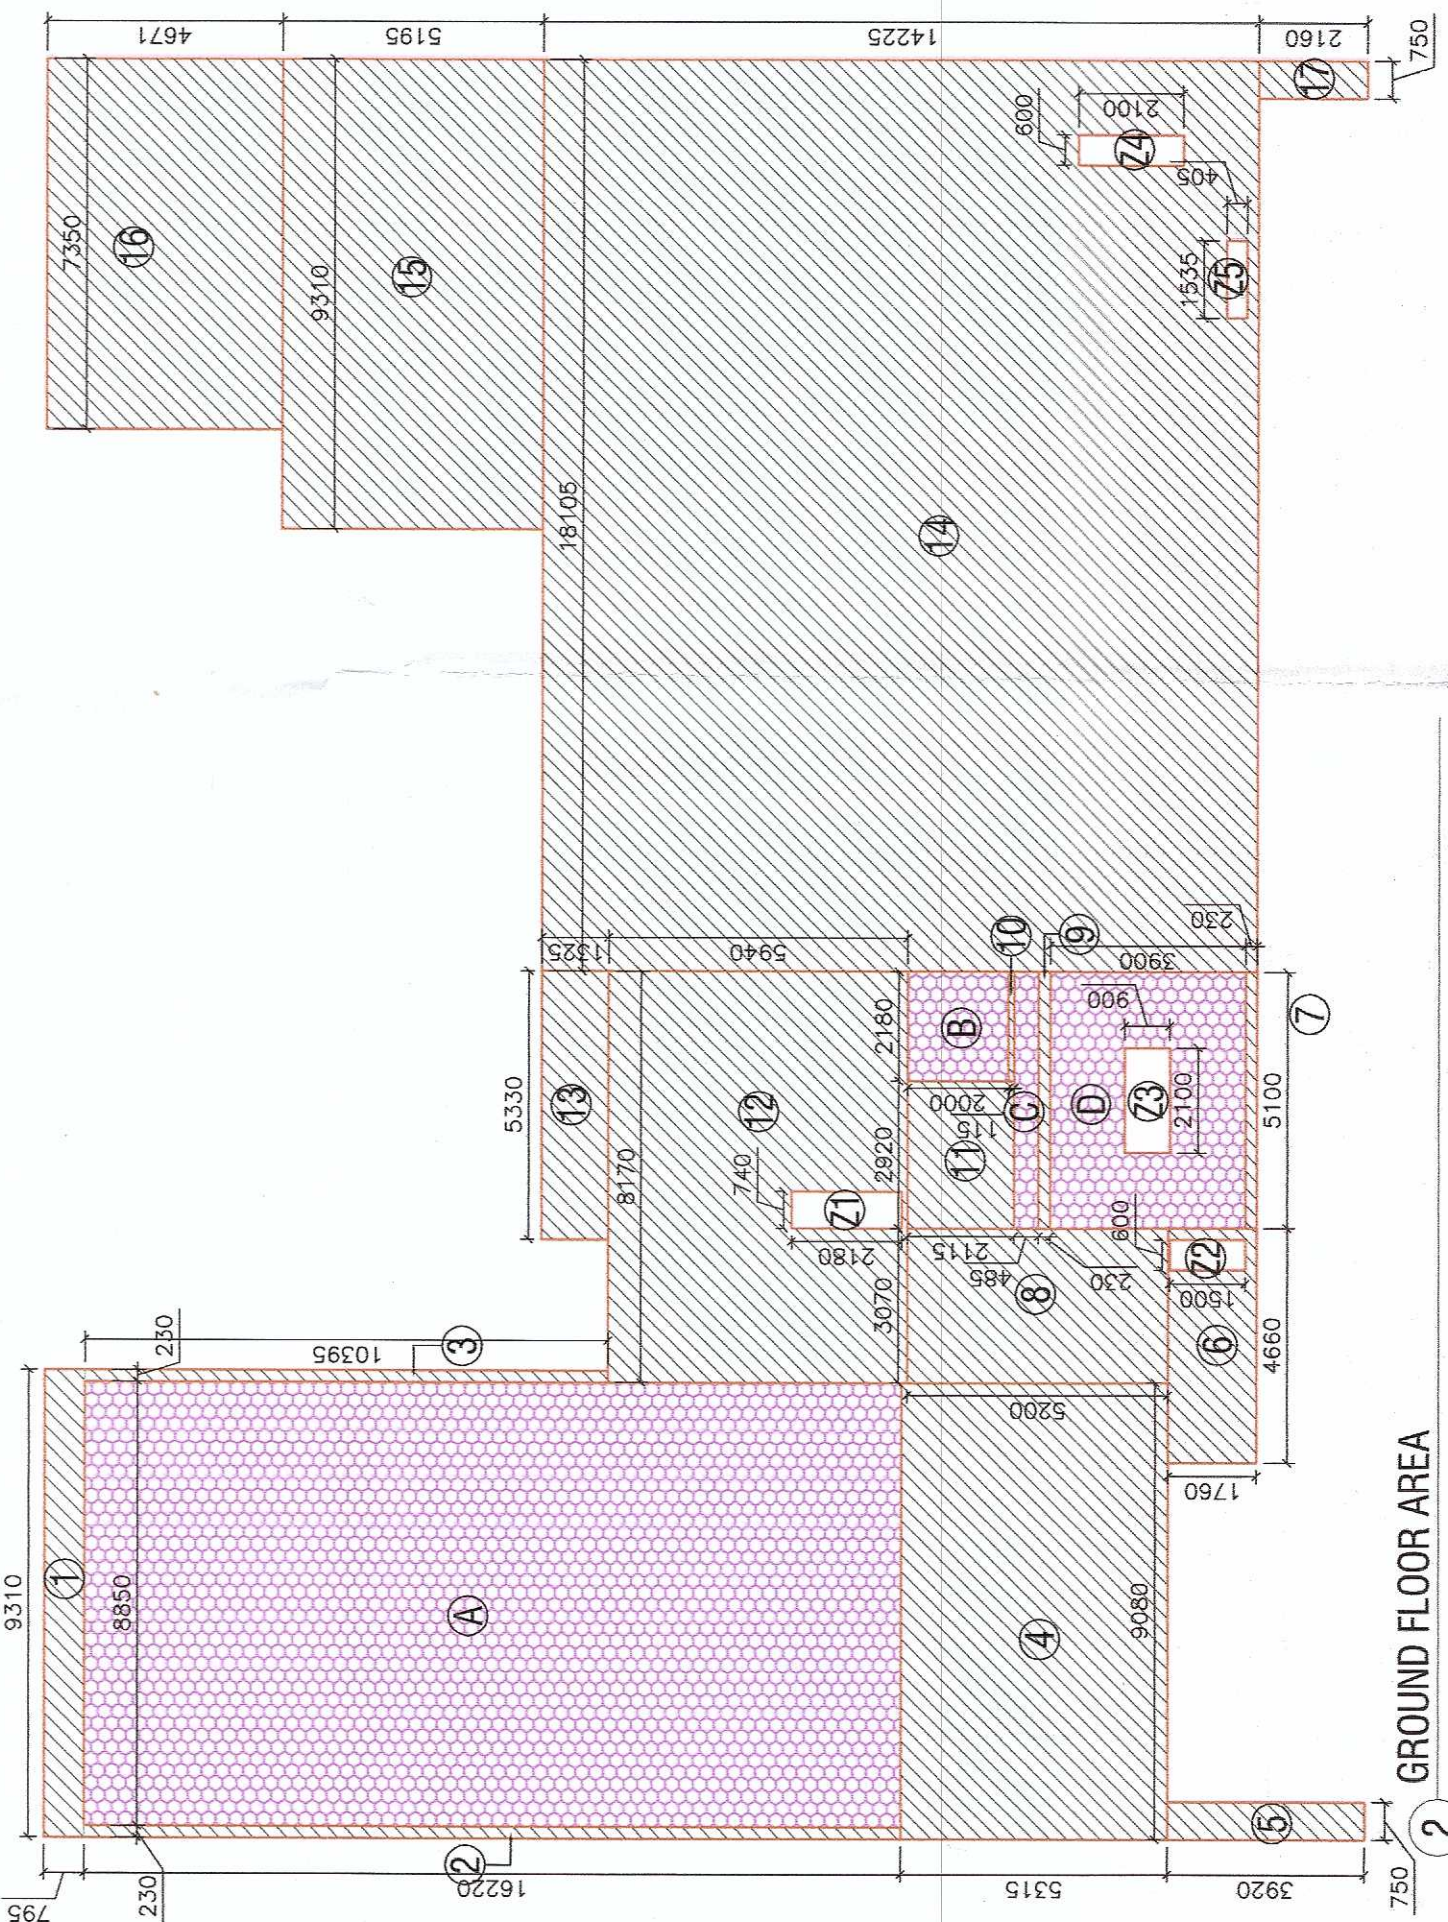

2 GROUND FLOOR AREA

Scale: 1:100

GROUND FL. AREA CALCULATION (COMMUNITY BUILDING)									
S.NO.	LENGTH	X	WIDTH	X	NO.	AREA			
1	9.310	X	0.765	X	1	7.401			
2	0.230	X	16.220	X	1	3.731			
3	0.230	X	10.395	X	1	2.391			
4	0.060	X	5.515	X	1	0.333			
5	0.750	X	3.920	X	1	2.940			
6	5.660	X	1.760	X	1	9.958			
7	3.070	X	5.930	X	1	18.305			
8	5.100	X	0.230	X	1	1.173			
9	5.100	X	0.230	X	1	1.173			
10	2.180	X	0.115	X	1	0.251			
11	2.620	X	2.115	X	1	5.548			
12	6.170	X	5.940	X	1	36.430			
13	5.330	X	1.825	X	1	9.726			
14	18.105	X	14.225	X	1	257.544			
15	9.310	X	5.195	X	1	48.385			
16	18.105	X	5.465	X	1	99.382			
17	0.750	X	2.160	X	1	1.620			
SUB TOTAL AREA-1						485.115			
21	0.740	X	2.800	X	1	2.072			
22	0.600	X	1.900	X	1	1.140			
23	0.600	X	2.100	X	1	1.260			
24	1.335	X	0.405	X	1	0.541			
SUB TOTAL AREA-2						4.985			
SUB TOTAL						485.115		4.985	490.770


GROUND FL. AREA CALCULATION (COMMUNITY BUILDING)									
S.NO.	LENGTH	X	WIDTH	X	NO.	AREA			
A	8.850	X	16.220	X	1	143.547			
B	2.160	X	2.000	X	1	4.320			
C	5.100	X	0.485	X	1	2.474			
D	5.100	X	3.900	X	1	19.890			
SUB TOTAL AREA-1						170.271			
Z3	2.100	X	0.900	X	1	1.890			
SUB TOTAL AREA-2						1.890			
SUB TOTAL						170.271		1.890	168.381

FIRST FL. AREA CALCULATION (COMMUNITY BUILDING)									
S.NO.	LENGTH	X	WIDTH	X	NO.	AREA			
1	9.310	X	0.765	X	1	7.401			
2	0.230	X	22.285	X	1	5.135			
3	0.230	X	16.220	X	1	3.731			
4	0.750	X	2.160	X	1	1.620			
5	0.750	X	2.160	X	1	1.620			
6	4.060	X	6.990	X	1	28.434			
7	3.070	X	5.930	X	1	18.305			
8	5.100	X	0.230	X	1	1.173			
9	3.485	X	0.230	X	1	0.802			
10	2.180	X	0.115	X	1	0.251			
11	3.355	X	2.345	X	1	7.865			
12	0.230	X	16.220	X	1	3.731			
13	0.230	X	10.395	X	1	2.391			
14	0.450	X	2.800	X	1	1.260			
15	2.490	X	0.230	X	1	0.562			
16	18.105	X	5.465	X	1	99.382			
17	18.105	X	5.465	X	1	99.382			
18	18.105	X	5.465	X	1	99.382			
19	18.105	X	5.465	X	1	99.382			
20	0.750	X	2.160	X	1	1.620			
21	0.750	X	2.160	X	1	1.620			
22	2.840	X	5.460	X	1	15.535			
SUB TOTAL AREA-1						538.820			
21	0.600	X	1.500	X	1	0.900			
22	0.600	X	1.500	X	1	0.900			
23	1.335	X	0.405	X	1	0.541			
24	0.800	X	2.100	X	1	1.680			
SUB TOTAL AREA-2						2.883			
SUB TOTAL						538.820		2.883	535.917

FIRST FL. AREA CALCULATION (COMMUNITY BUILDING)									
S.NO.	LENGTH	X	WIDTH	X	NO.	AREA			
A	8.850	X	16.105	X	1	143.547			
B	0.740	X	1.950	X	1	1.443			
C	3.465	X	0.485	X	1	1.680			
D	5.100	X	3.900	X	1	19.890			
SUB TOTAL AREA-1						166.972			
Z2	2.100	X	0.900	X	1	1.890			
SUB TOTAL AREA-2						1.890			
SUB TOTAL						166.972		1.890	168.072


SECOND FL. AREA CALCULATION (COMMUNITY BUILDING)									
S.NO.	LENGTH	X	WIDTH	X	NO.	AREA			
A	8.850	X	16.105	X	1	143.547			
B	0.740	X	1.950	X	1	1.443			
C	3.465	X	0.485	X	1	1.680			
D	5.100	X	3.900	X	1	19.890			
SUB TOTAL AREA-1						166.972			
Z2	2.100	X	0.900	X	1	1.890			
SUB TOTAL AREA-2						1.890			
SUB TOTAL						166.972		1.890	168.072

SECOND FL. AREA CALCULATION (COMMUNITY BUILDING)									
S.NO.	LENGTH	X	WIDTH	X	NO.	AREA			
A	7.260	X	6.515	X	1	47.305			
B	0.740	X	1.950	X	1	1.443			
C	2.180	X	2.000	X	1	4.360			
D	3.465	X	0.485	X	1	1.680			
E	5.100	X	3.900	X	1	19.890			
SUB TOTAL AREA-1						77.913			
Z2	2.100	X	0.900	X	1	1.890			
SUB TOTAL AREA-2						1.890			
SUB TOTAL						77.913		1.890	76.023

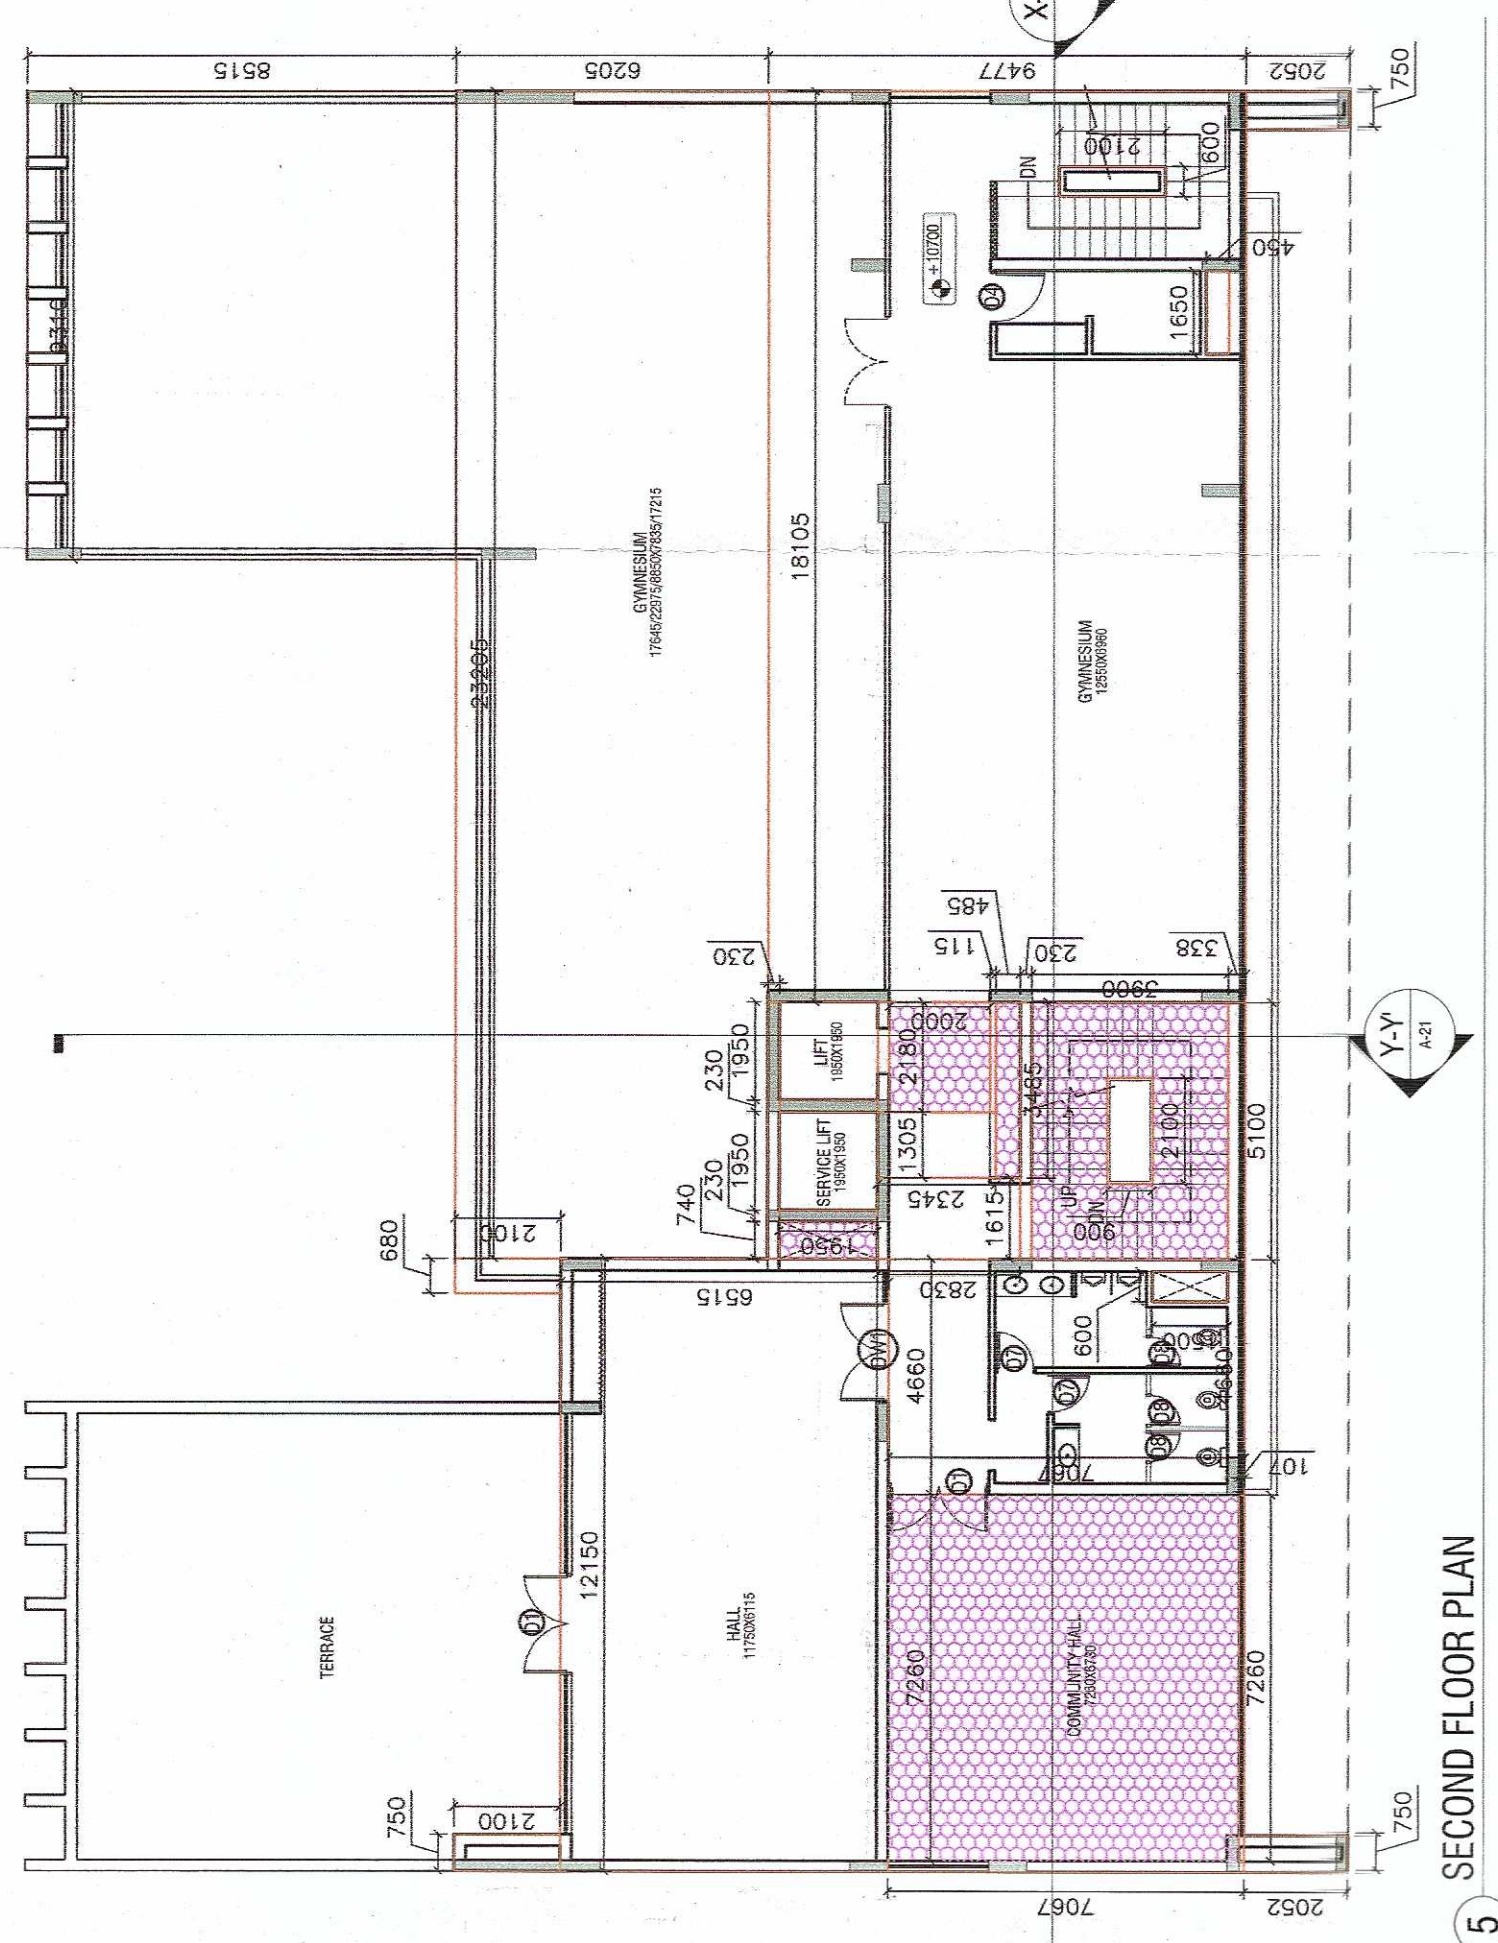

5 SECOND FLOOR PLAN


Scale: 1:100

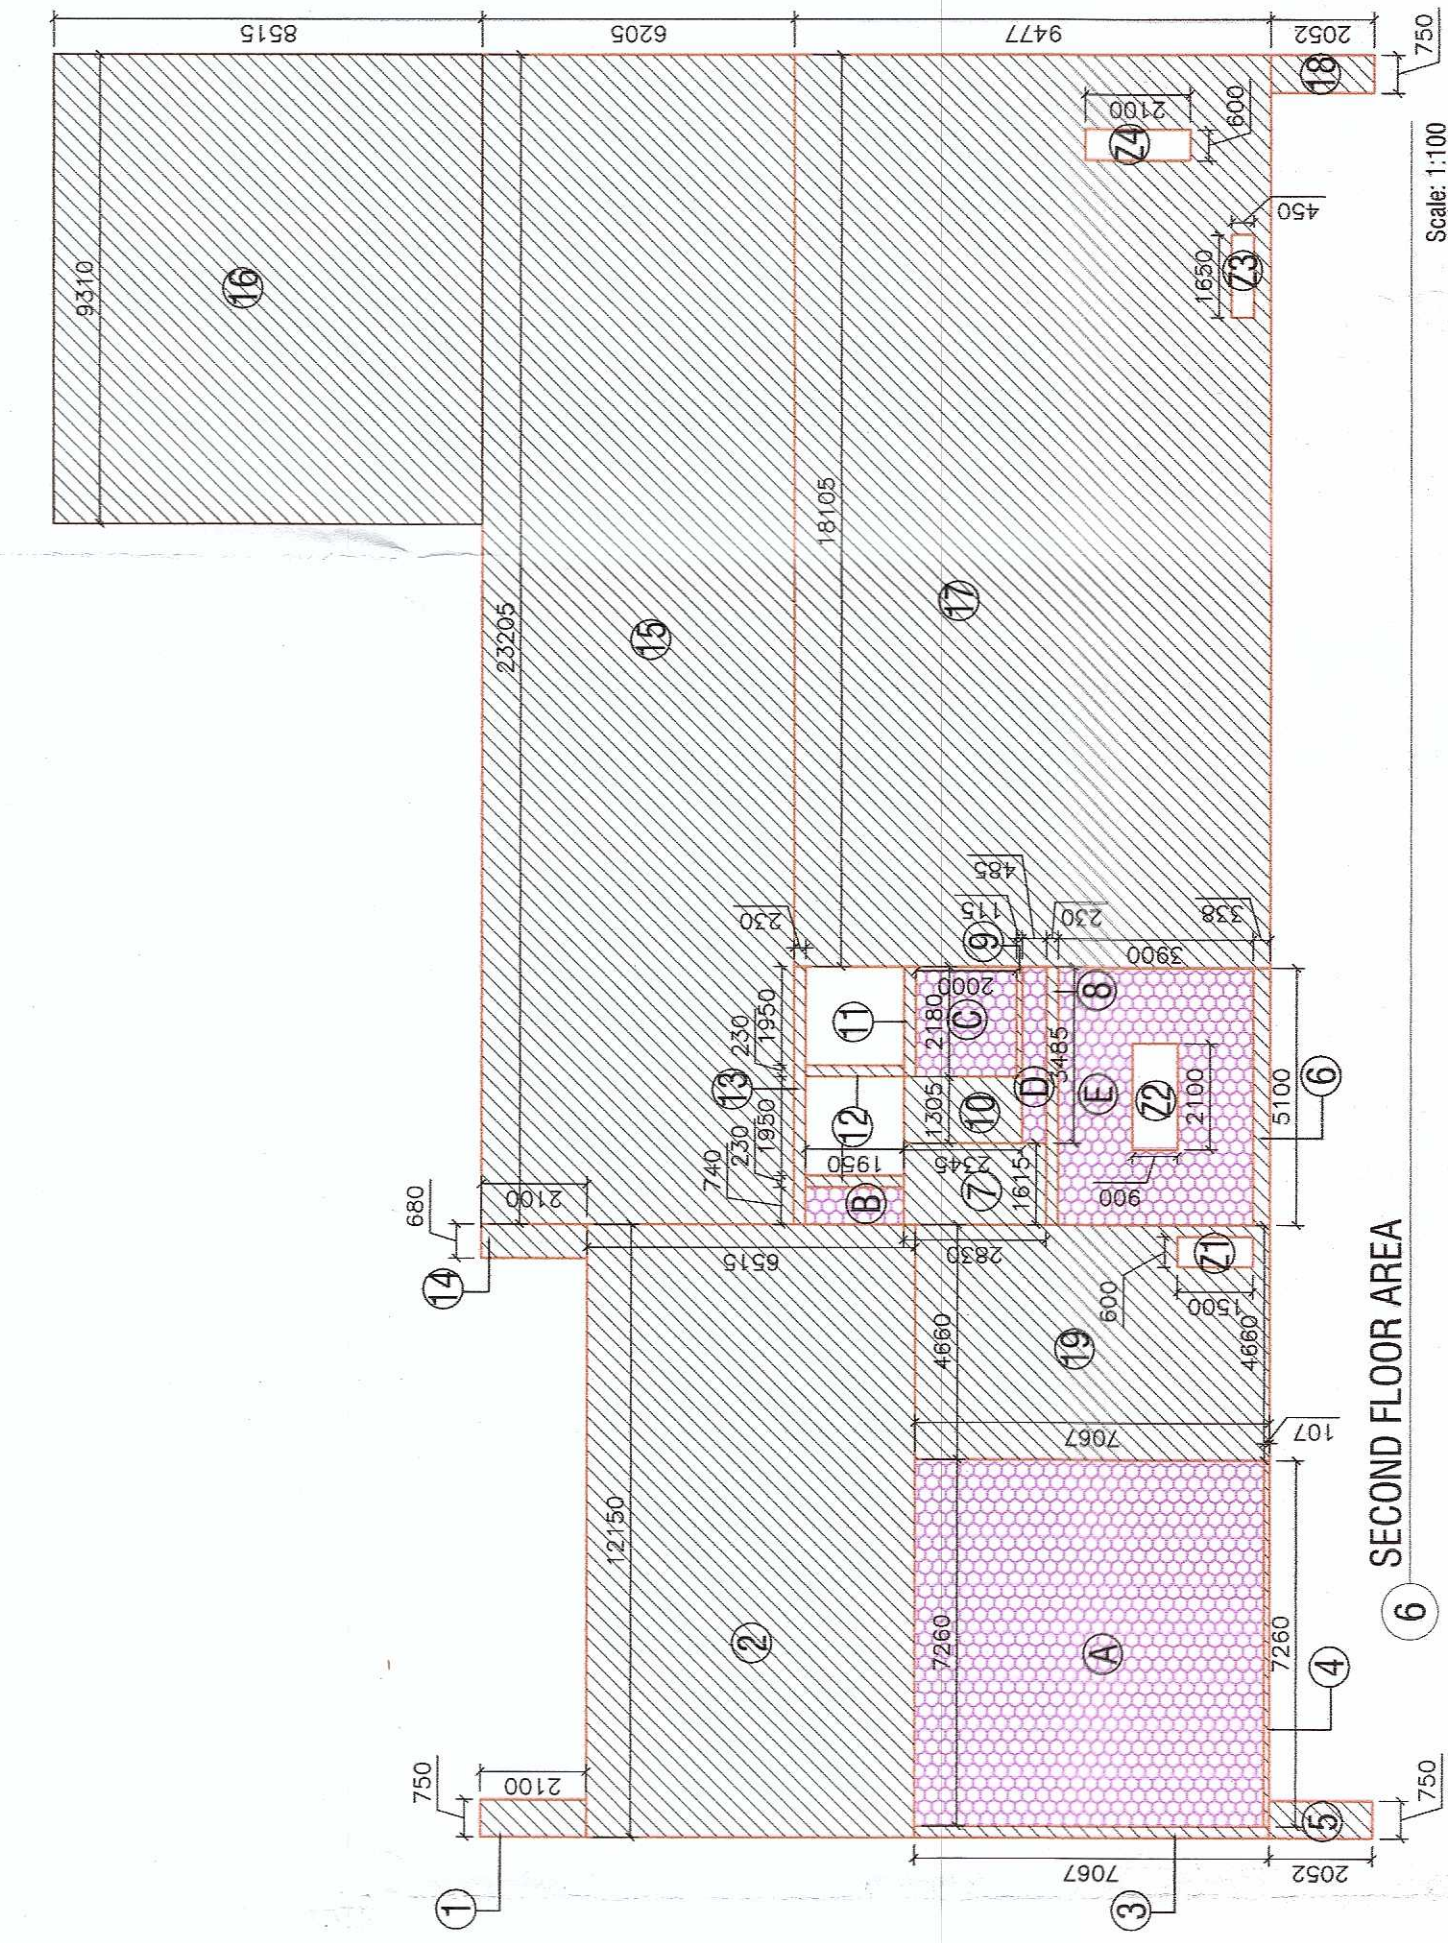

6 SECOND FLOOR AREA


Scale: 1:100

Scale: 1:100

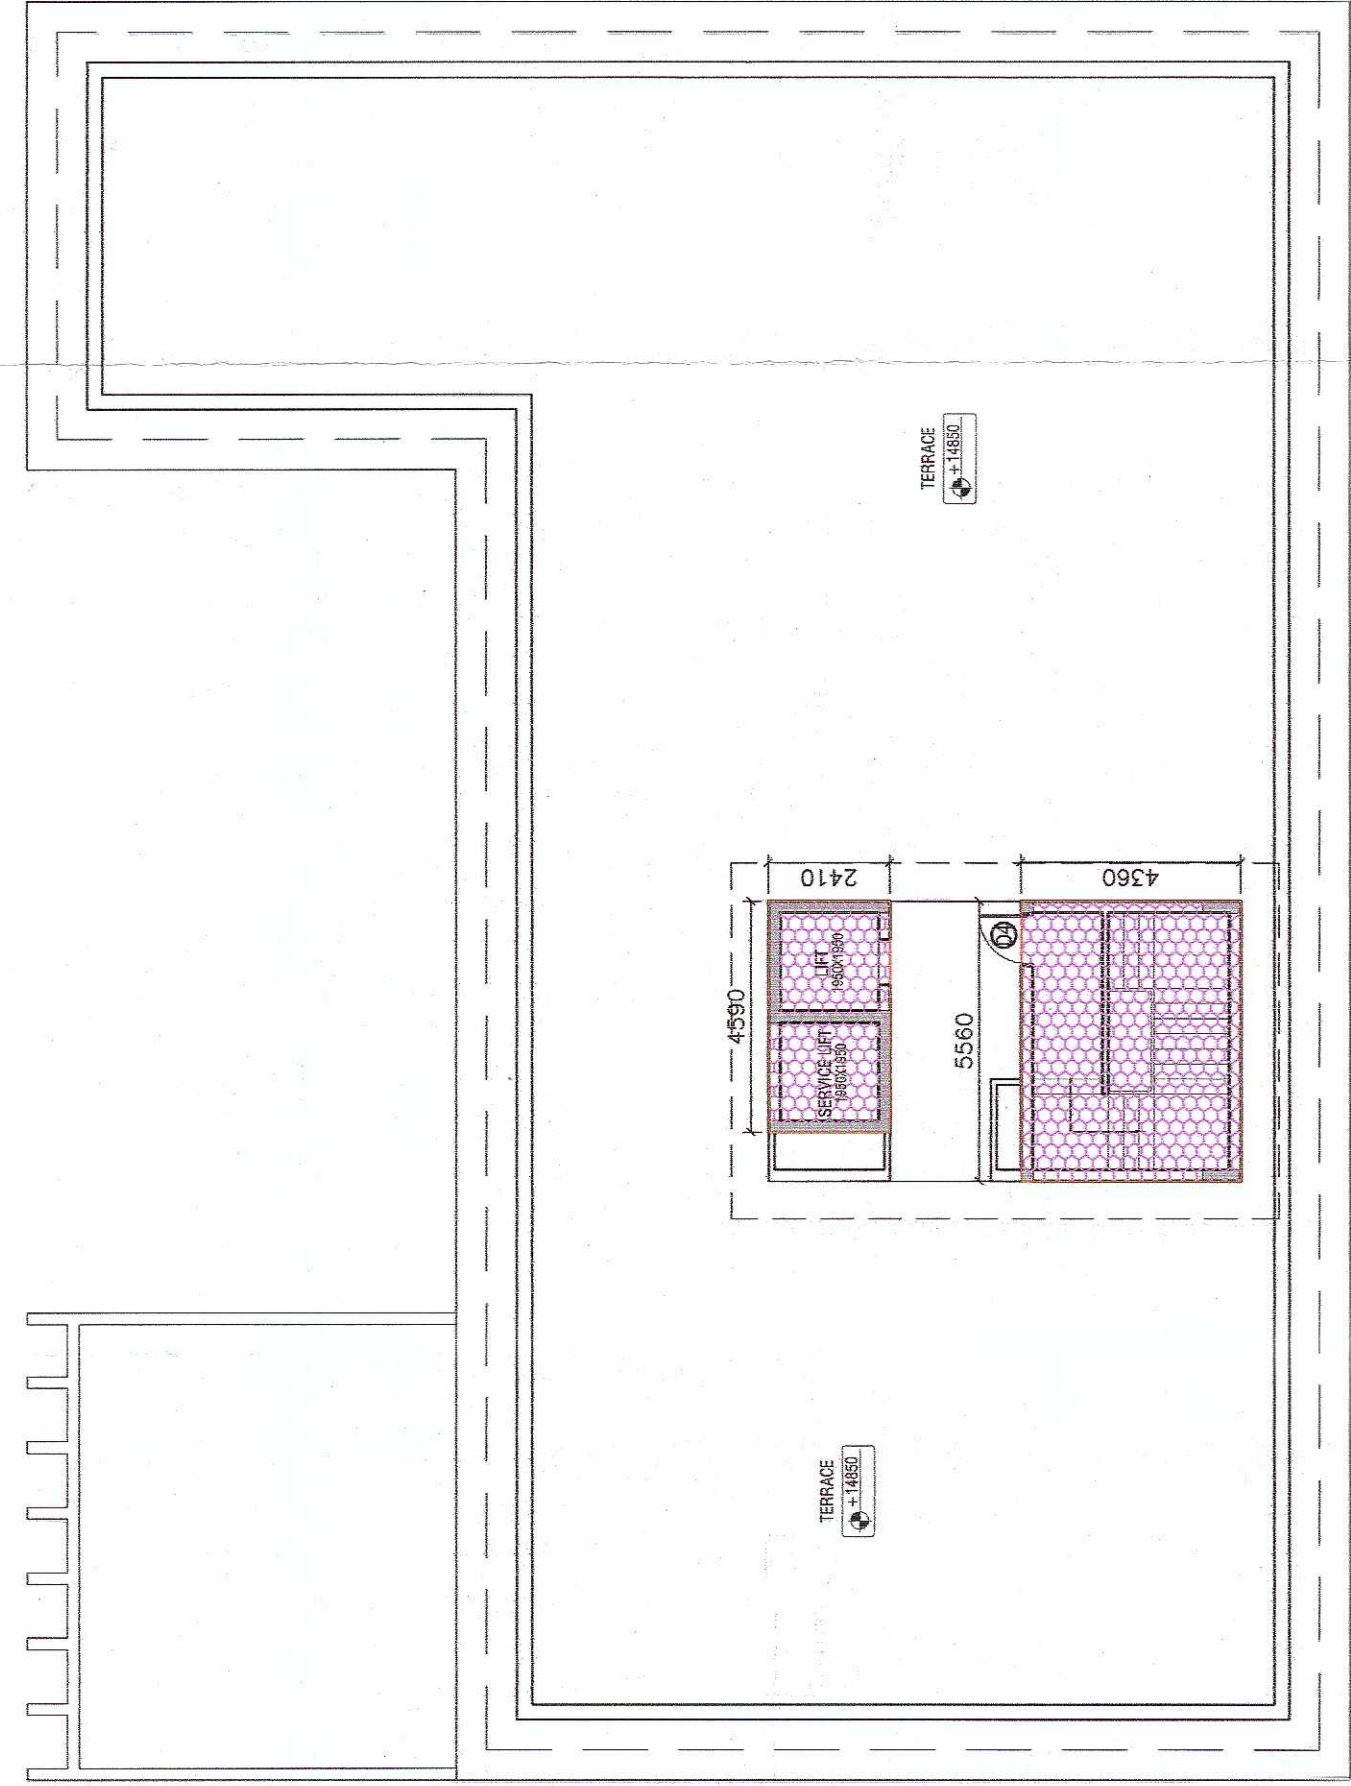

8 TERRACE LEVEL PLAN

Scale: 1:100

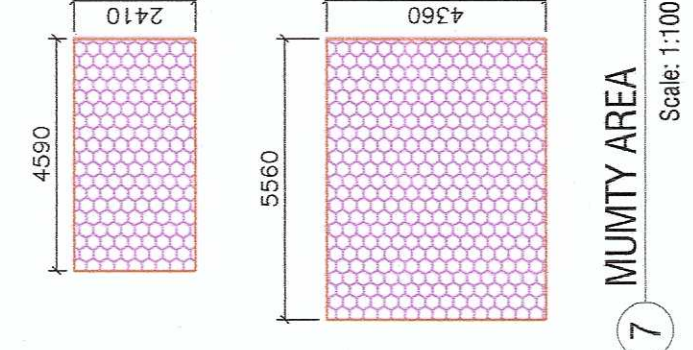

7 MUMTY AREA

Scale: 1:100

MUMTY ANCILARY CALCULATION (COMMUNITY BUILDING)									
S.NO.	LENGTH	X	WIDTH	X	NO.	AREA			
A	4.590	X	2.410	X	1	11.062			
B	5.560	X	4.360	X	1	24.242			
ANCILARY AREA CALCULATIONS						35.304			

NOTE :- THE PROVISION OF FIRE SAFETY MEASURES IN THE MULTI STOREY BUILDING CONFORMING TO THE PROVISIONS OF RULES 1965 / NBC BUILDING BE ENSURED.

OWNERS SIGN:
For EXPRESS PROJECTS PVT. LTD.
DIRECTOR
SHASHANK SHARMA
BARCH
C.O.A. Regn. No. C/012204

ARCHITECTS SIGN:

REVISED PLAN OF GROUP HOUSING,
EXPRESS ASTRA AT,
PLOT NO. GH-6A, SECTOR 01,
GREATER NOIDA (U.P.)

OWNER:
EXPRESS PROJECTS PVT. LTD.

SHEET TITLE:
COMMUNITY BUILDING- FLOOR PLANS AND AREA DETAILS

DRAWING NO:
A-20

SCALE:
1:150

DATE:
JAN. 2020

ARCHITECTS:
4th DIMENSION
C-17, Basement, ANAND NIKETAN,
New Delhi - 110 021
INDIA
PHONES : +91-11-4081137 +91-981081137
ARCHITECTURE-INTERIORS-PLANNING
http://www.4d-arch.com FAX : +91-11-4205455 E-MAIL: mail@4d-arch.com

© & ® THIS DRAWING IS THE PROPERTY OF THE ARCHITECTS AND IS NOT TO BE COPIED OR REPRODUCED WITHOUT PERMISSION