
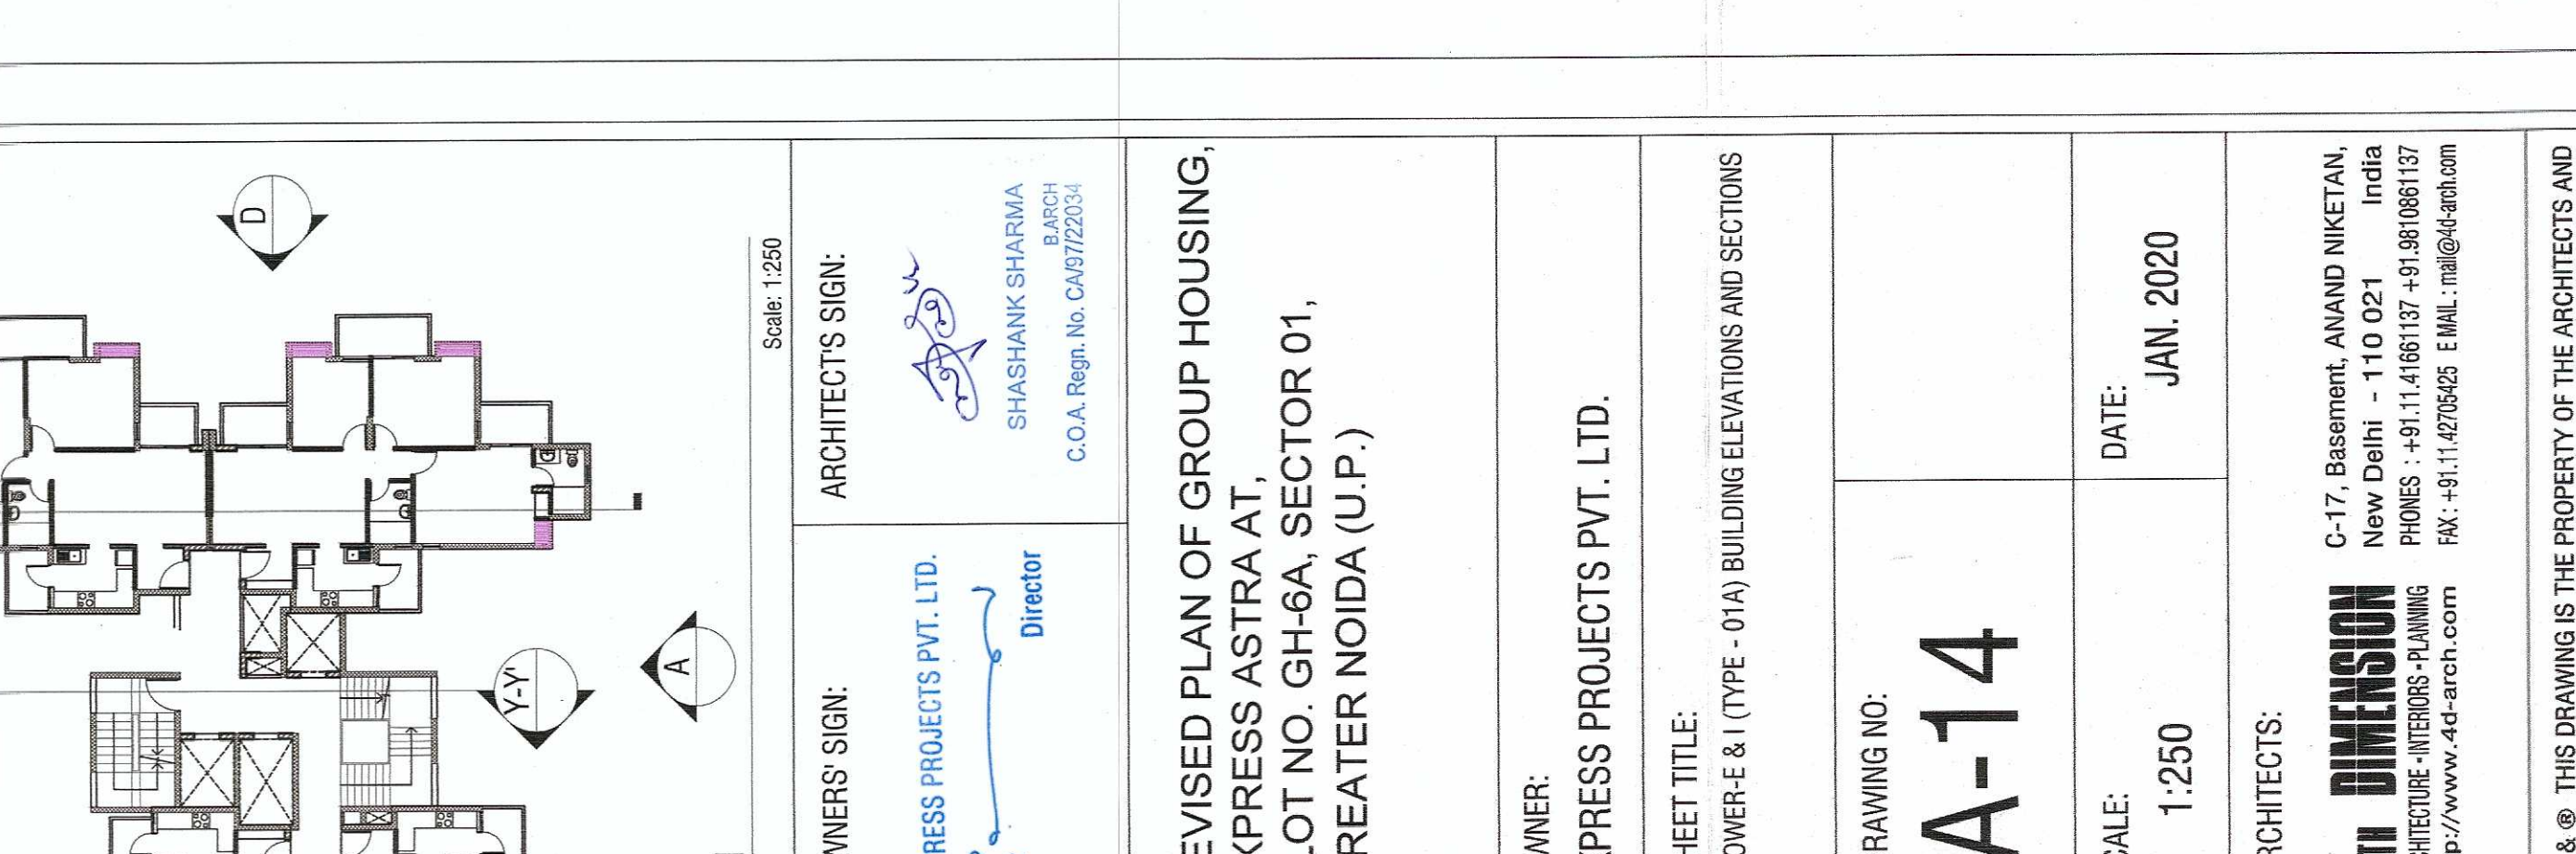
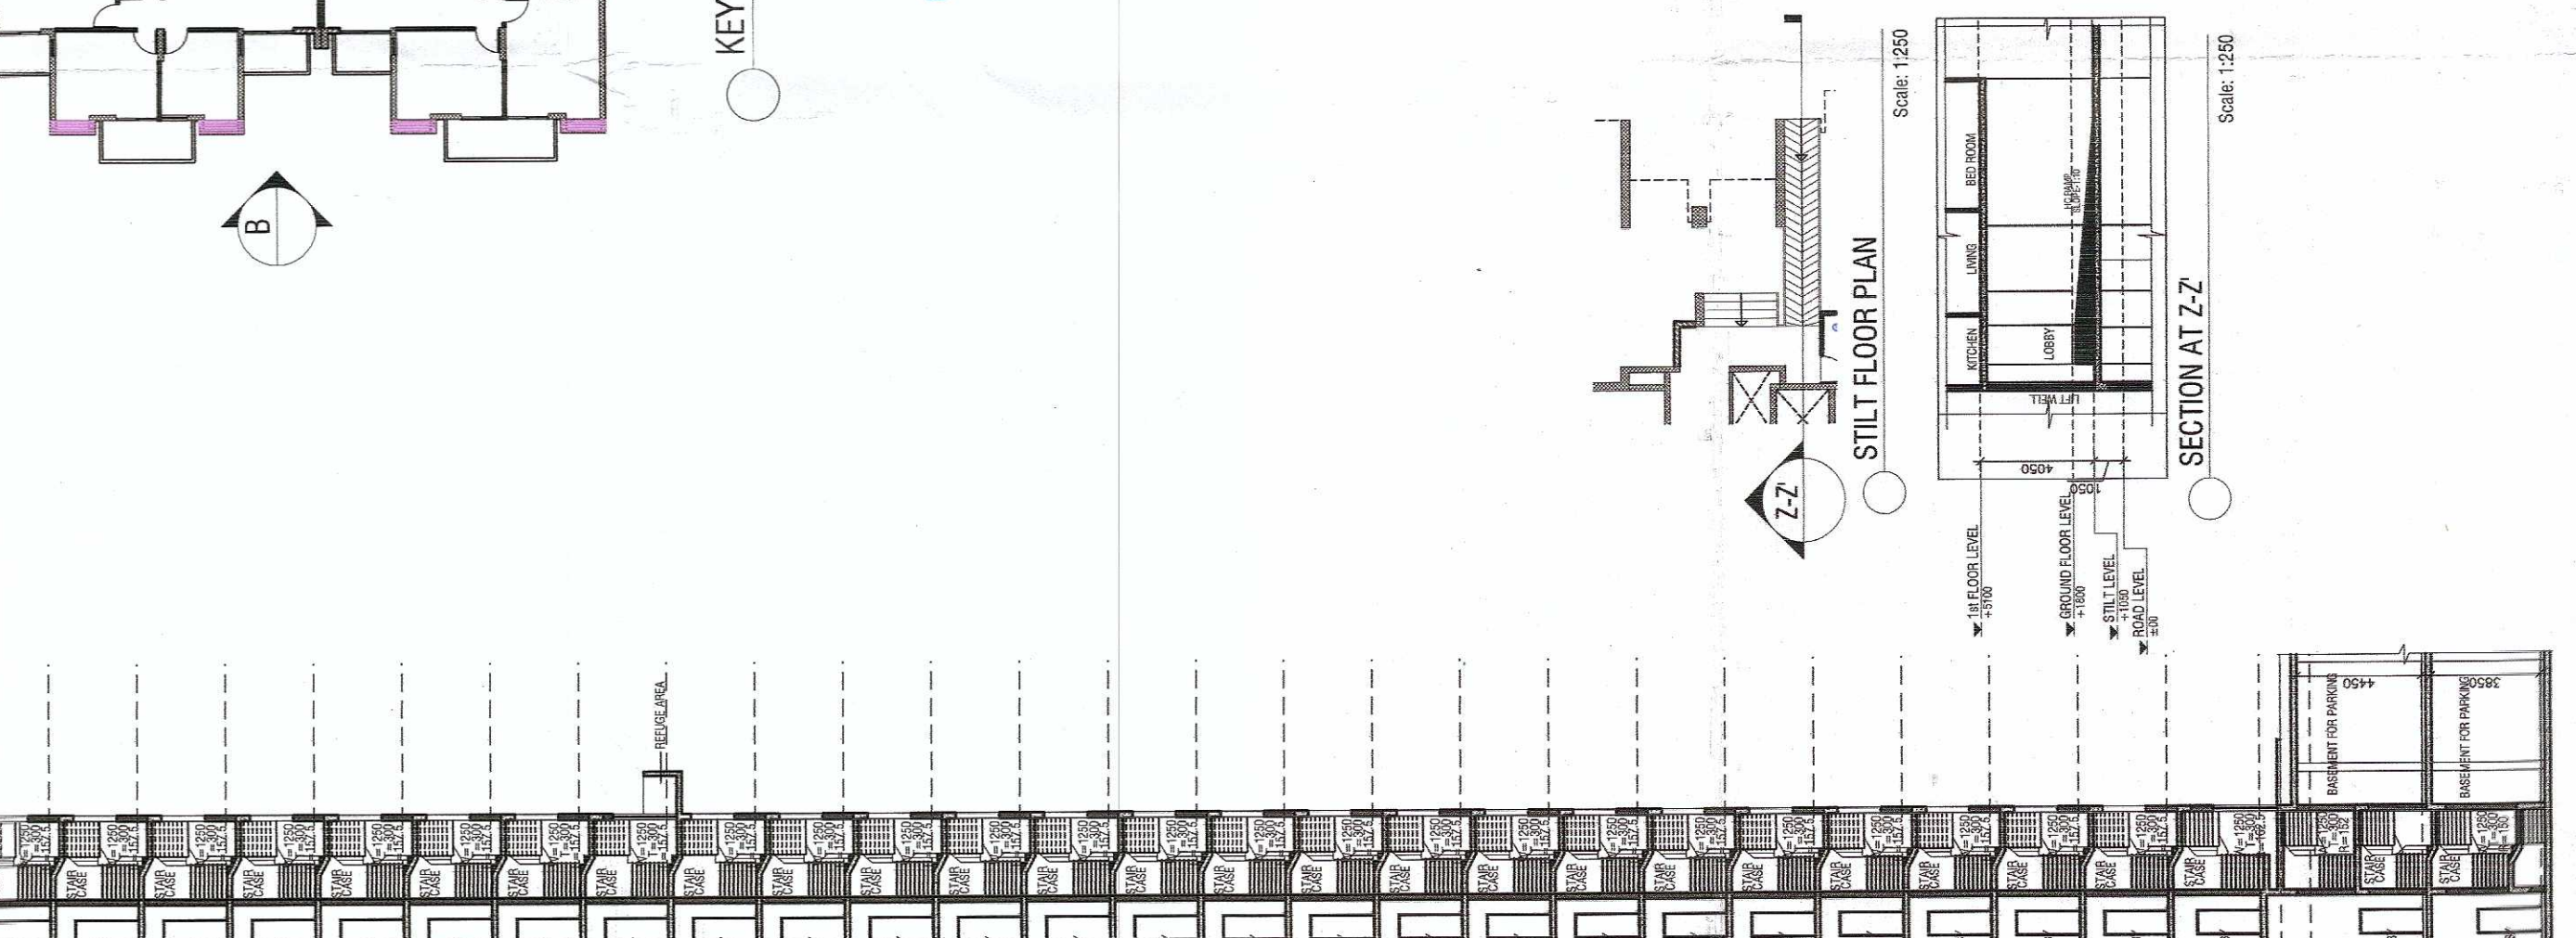
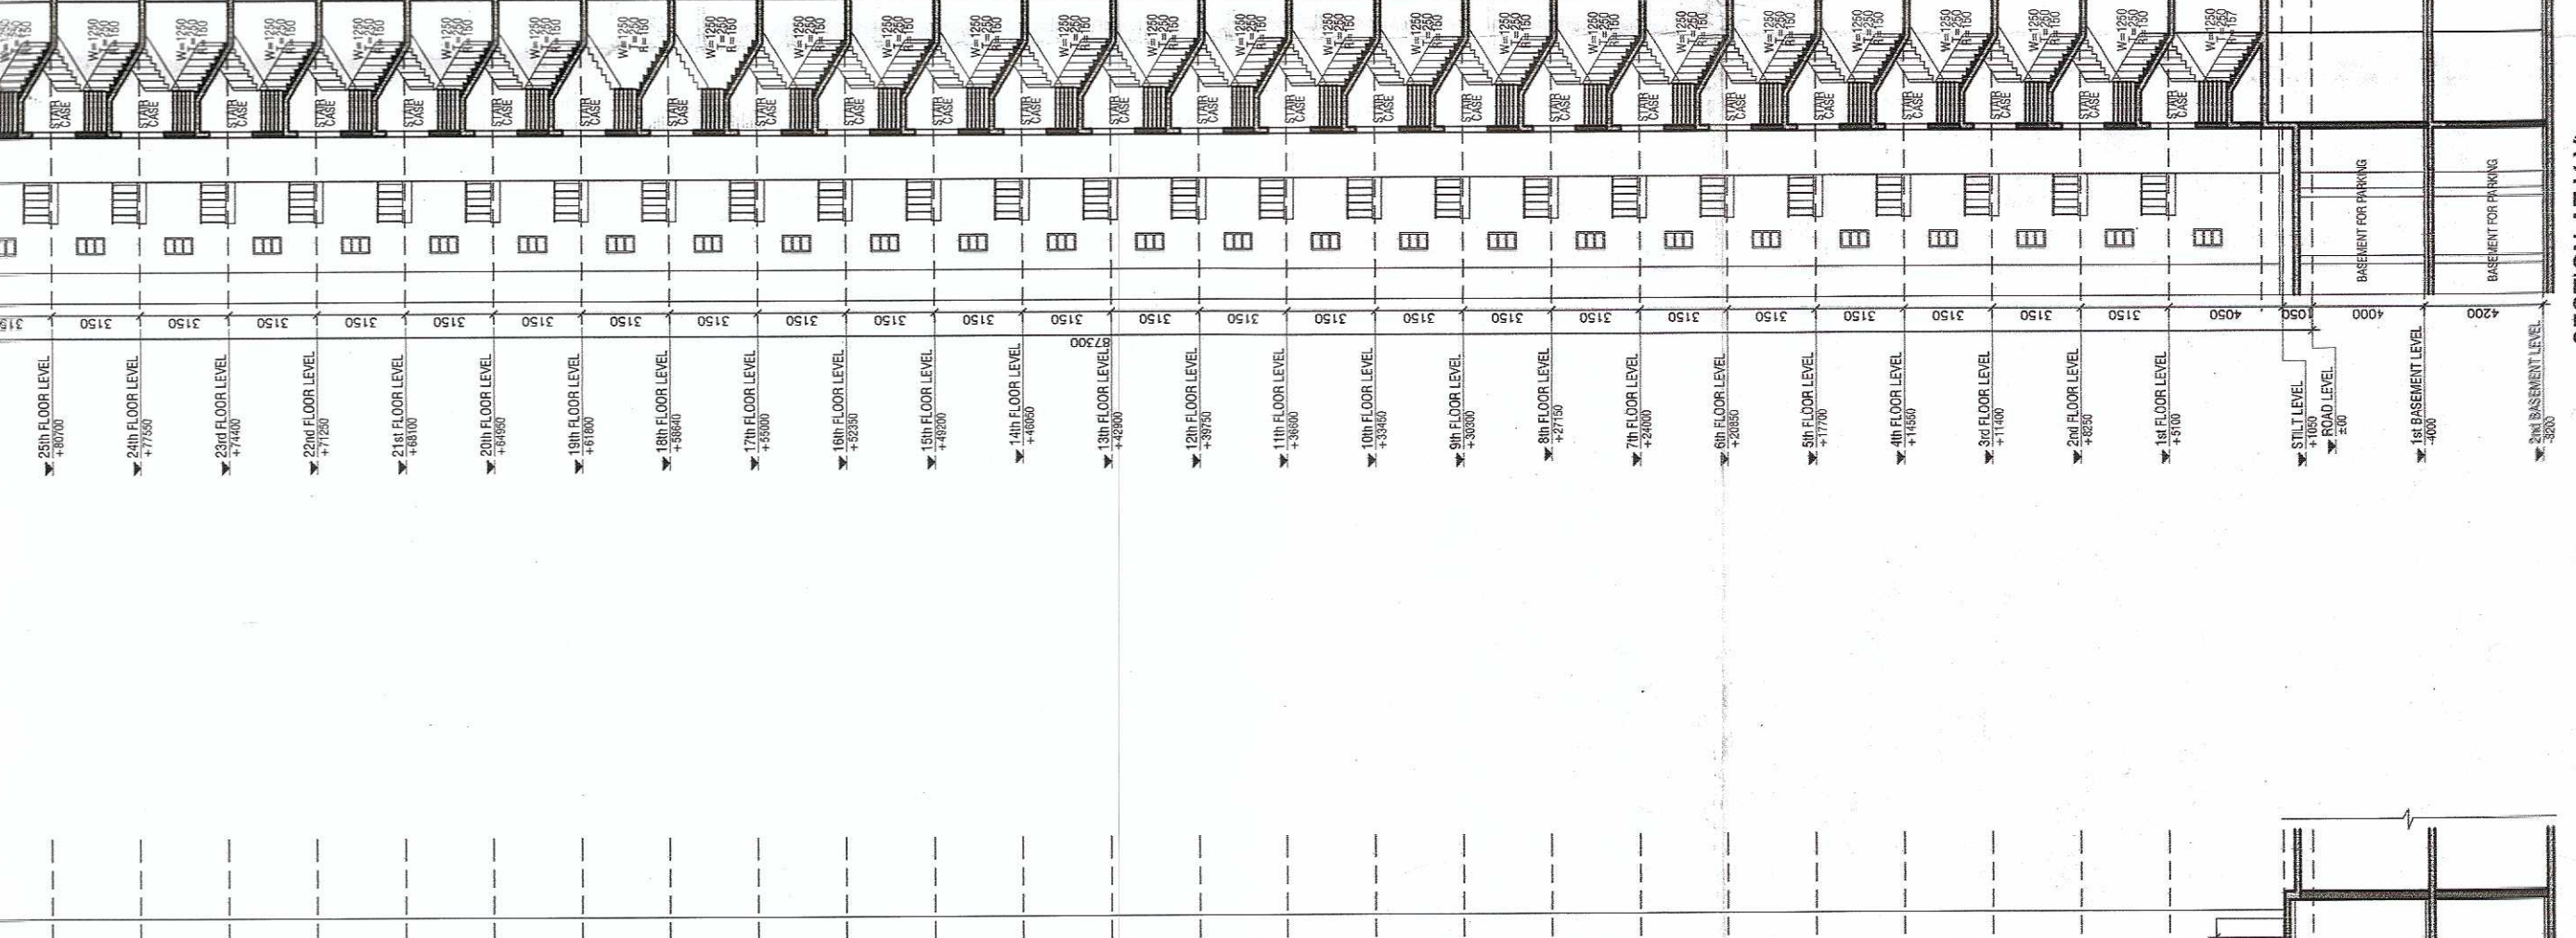
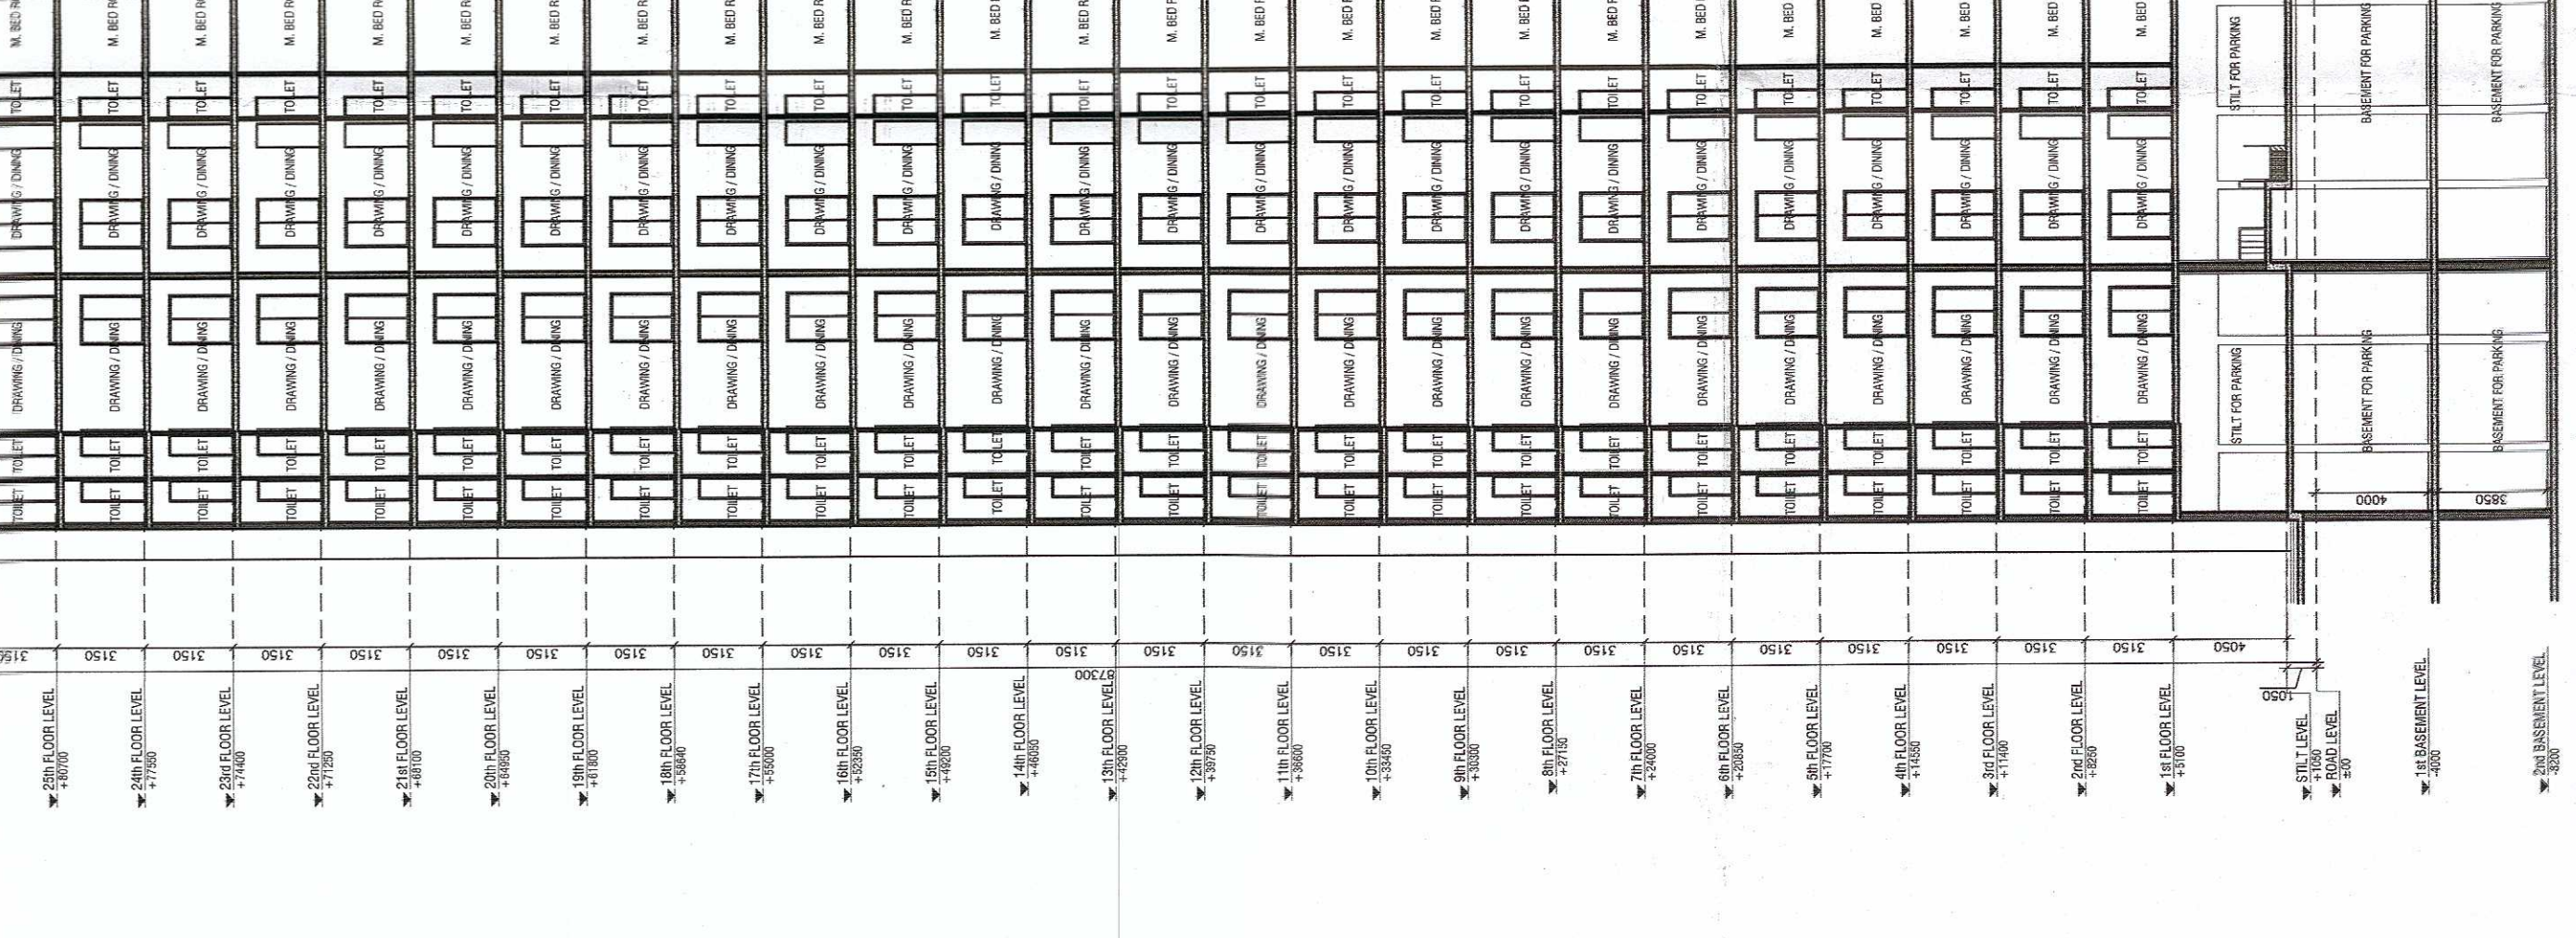
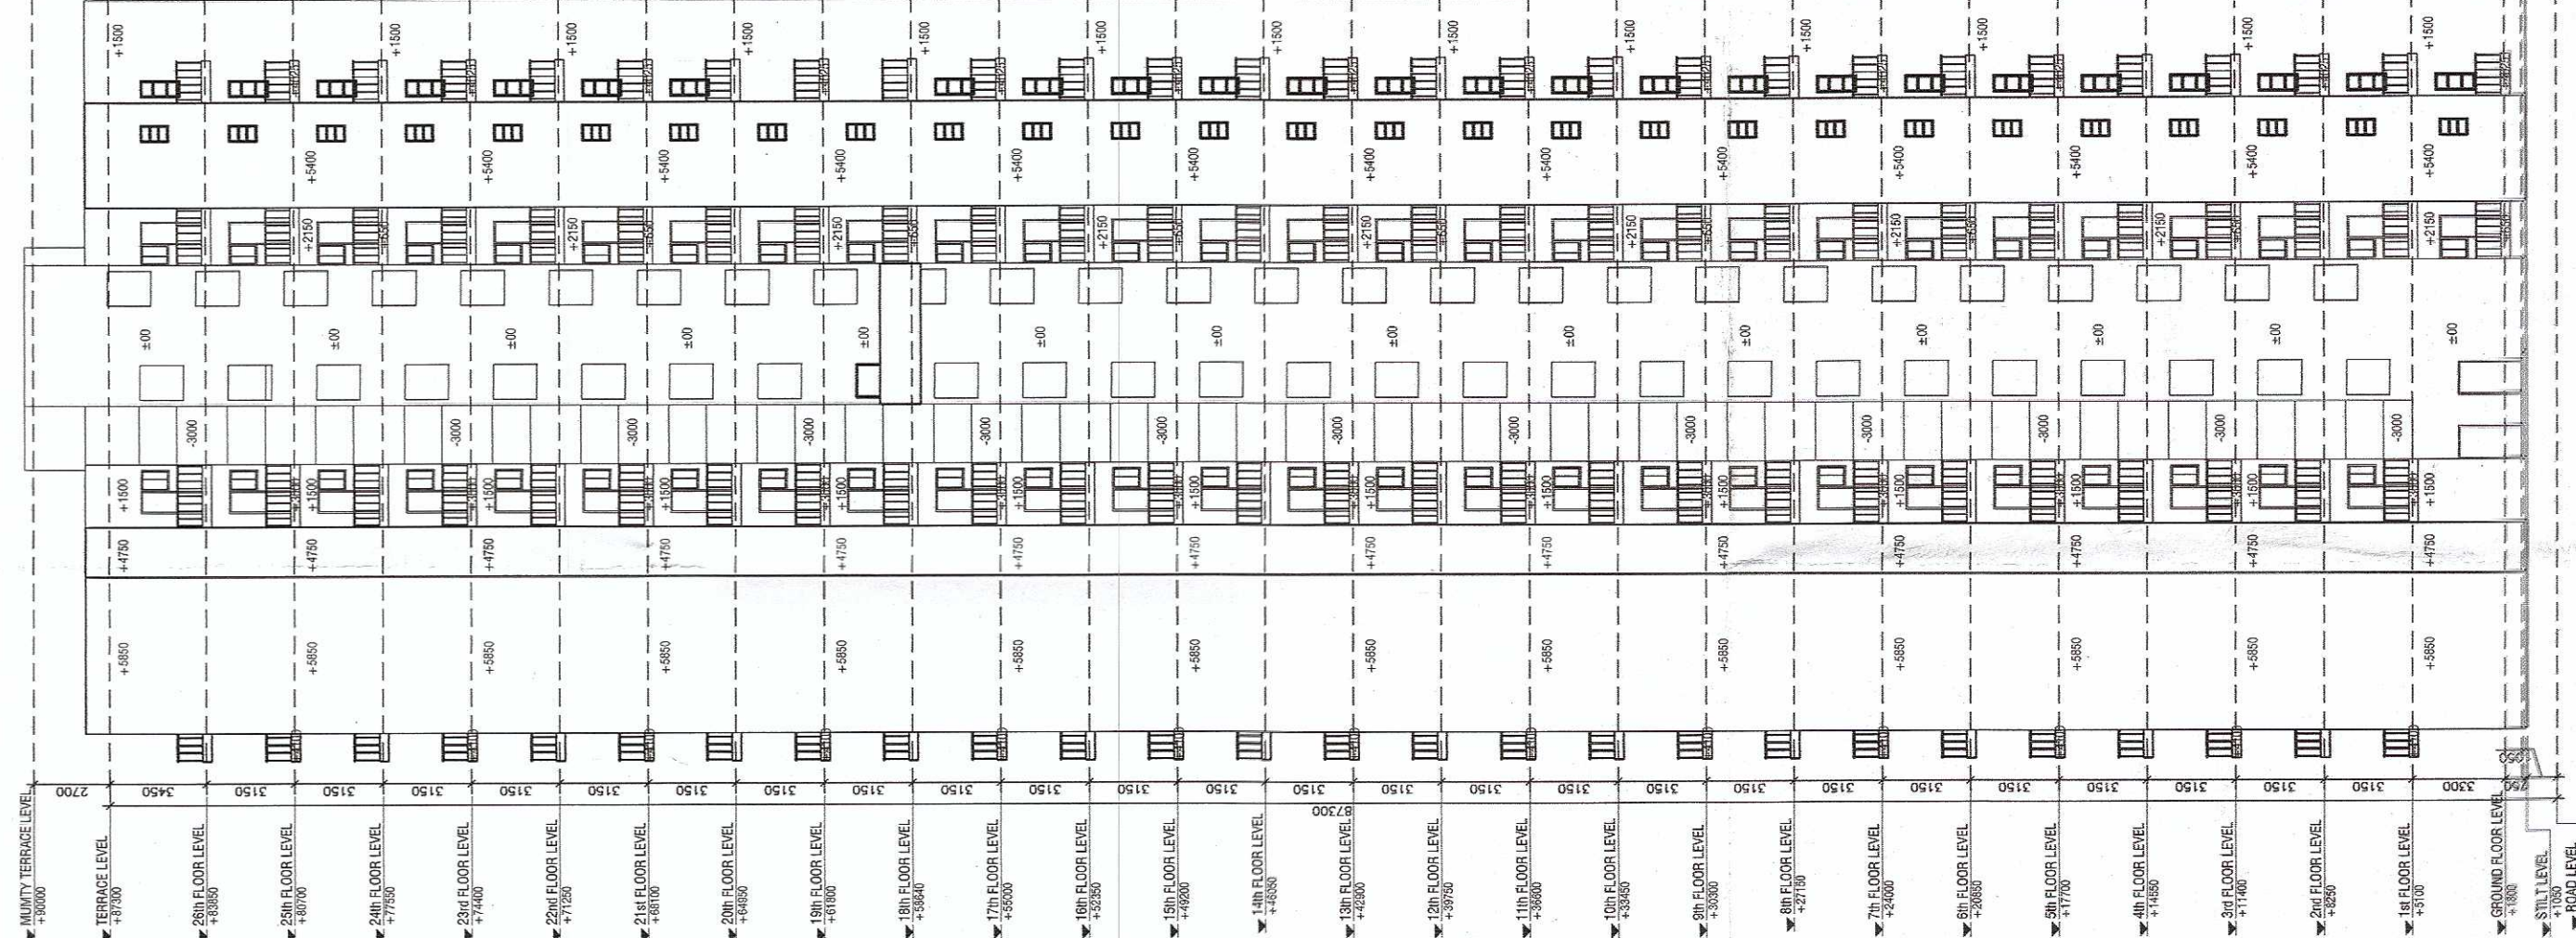
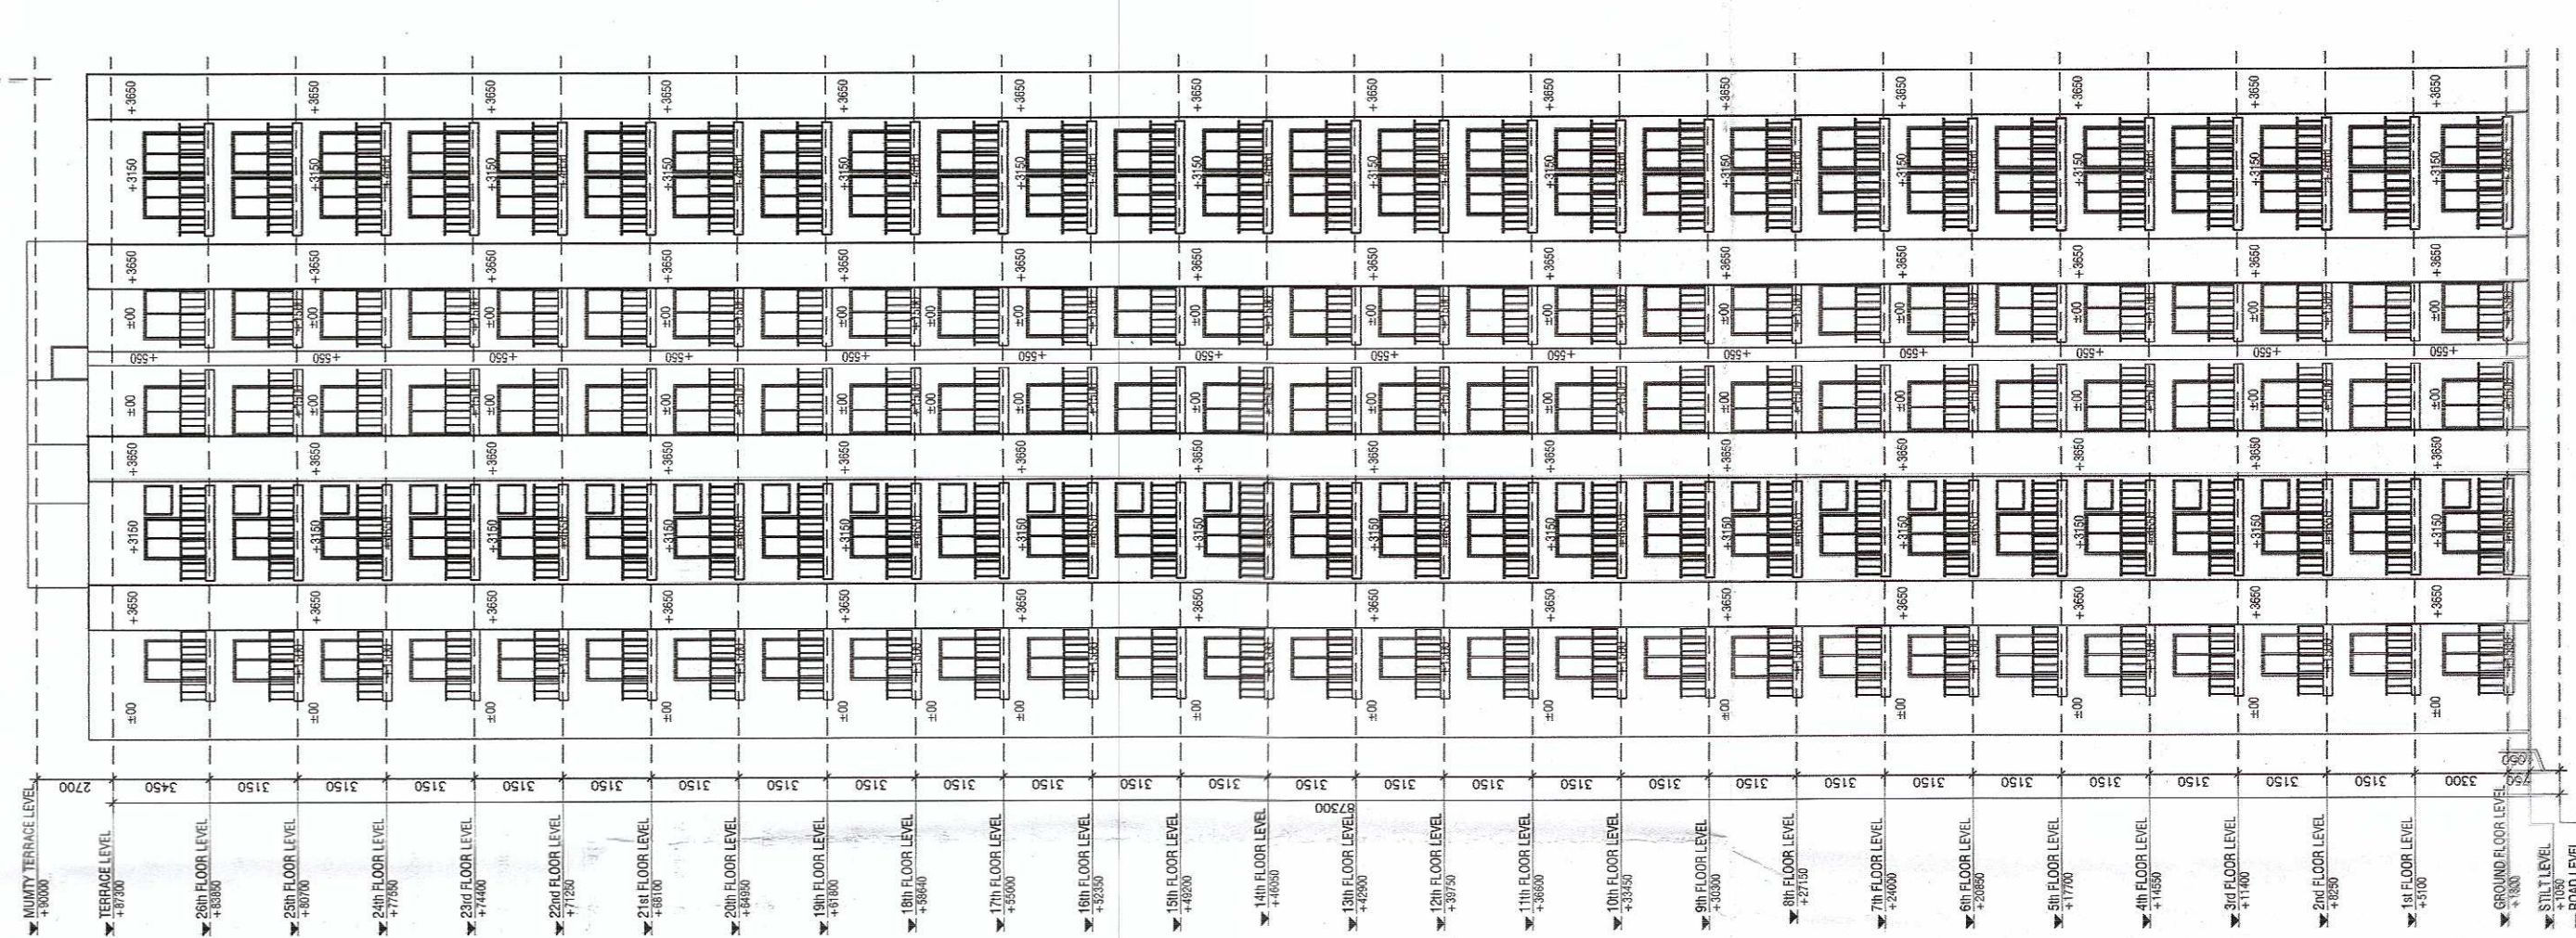
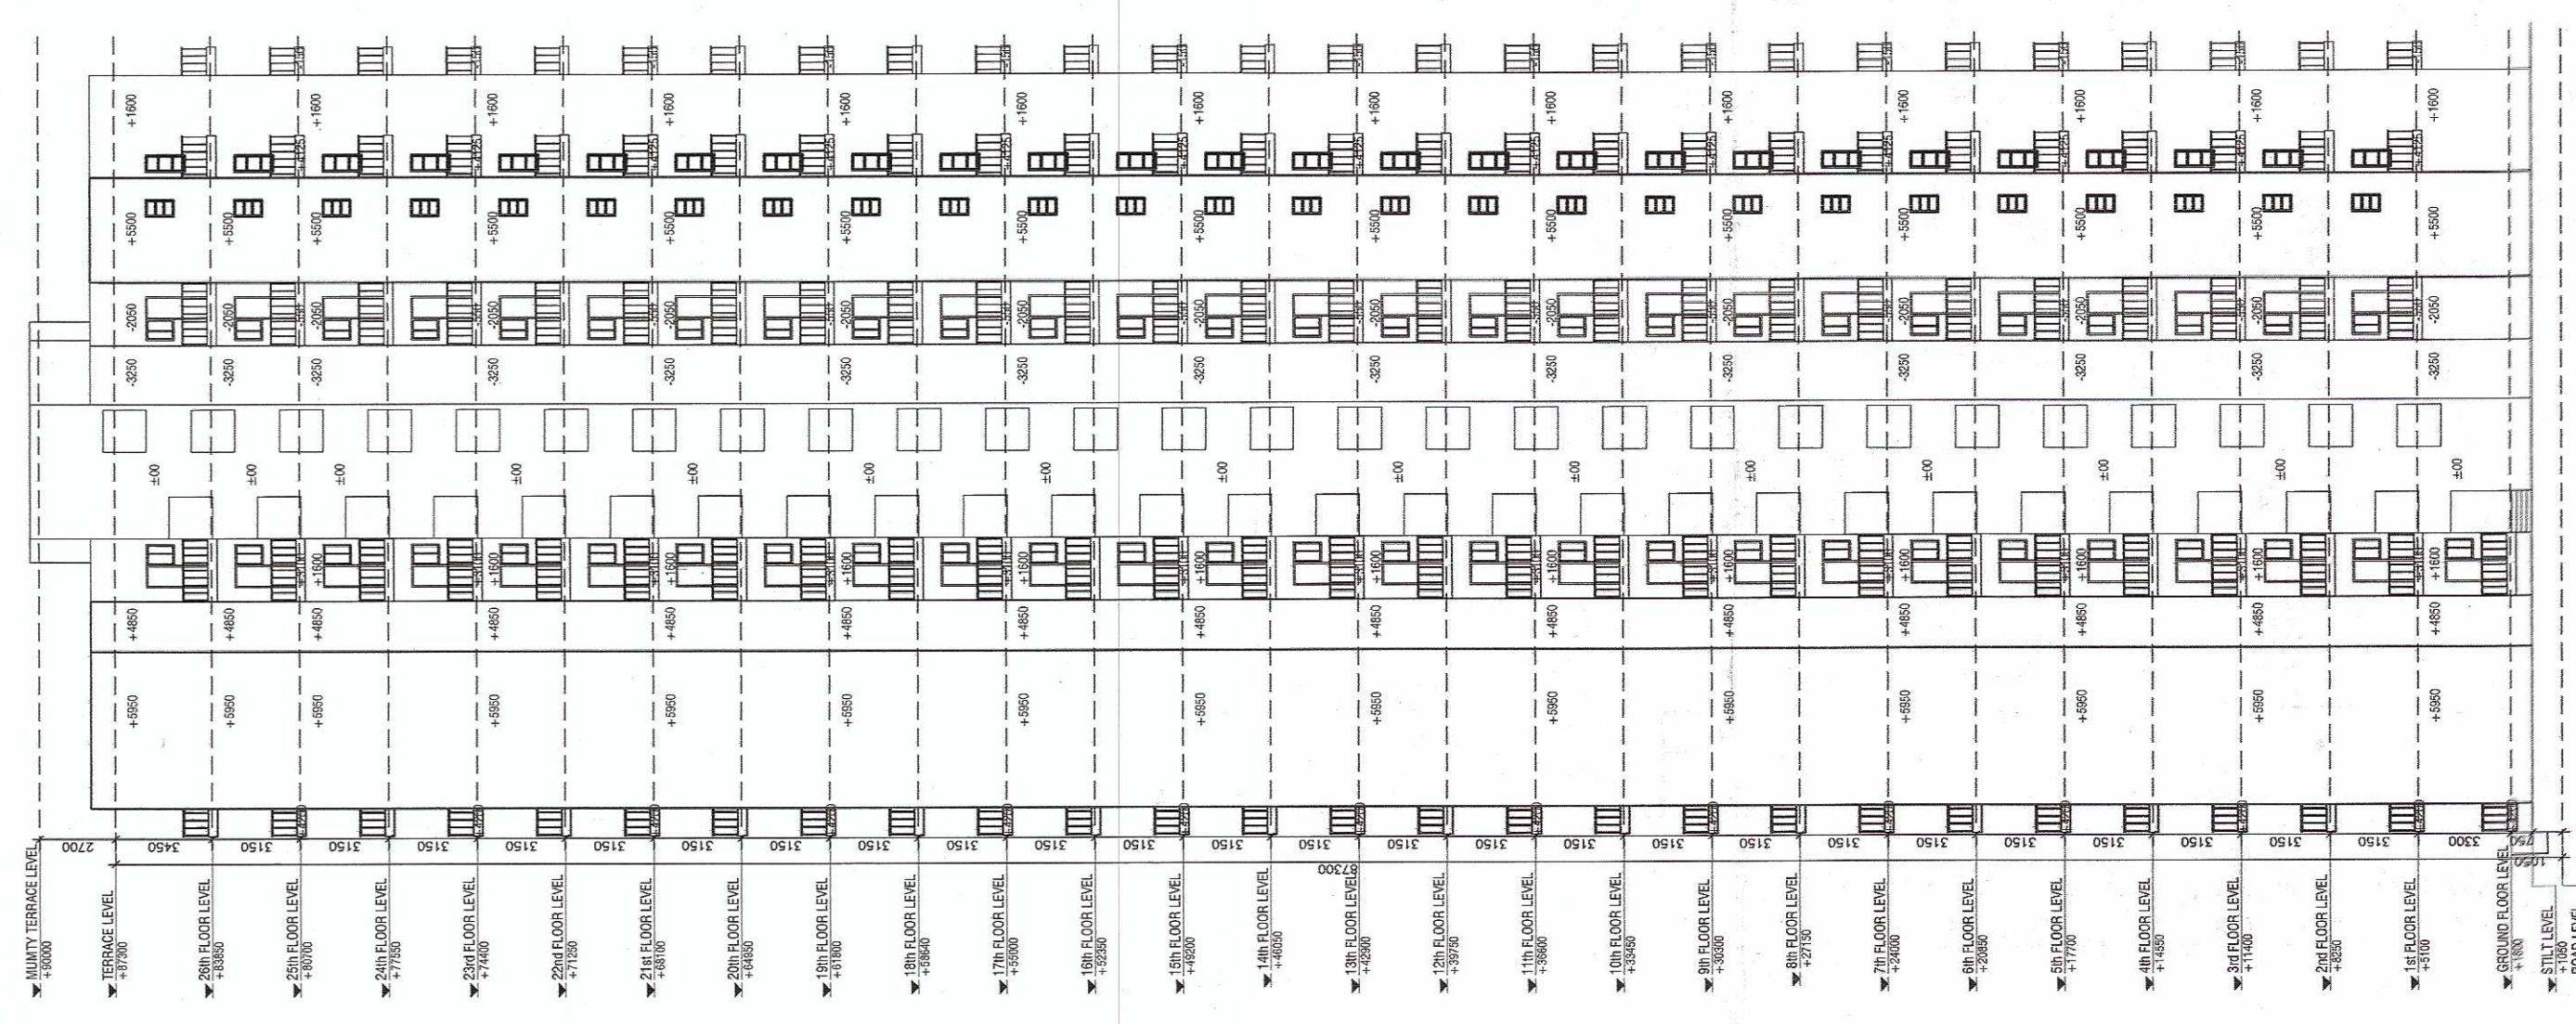
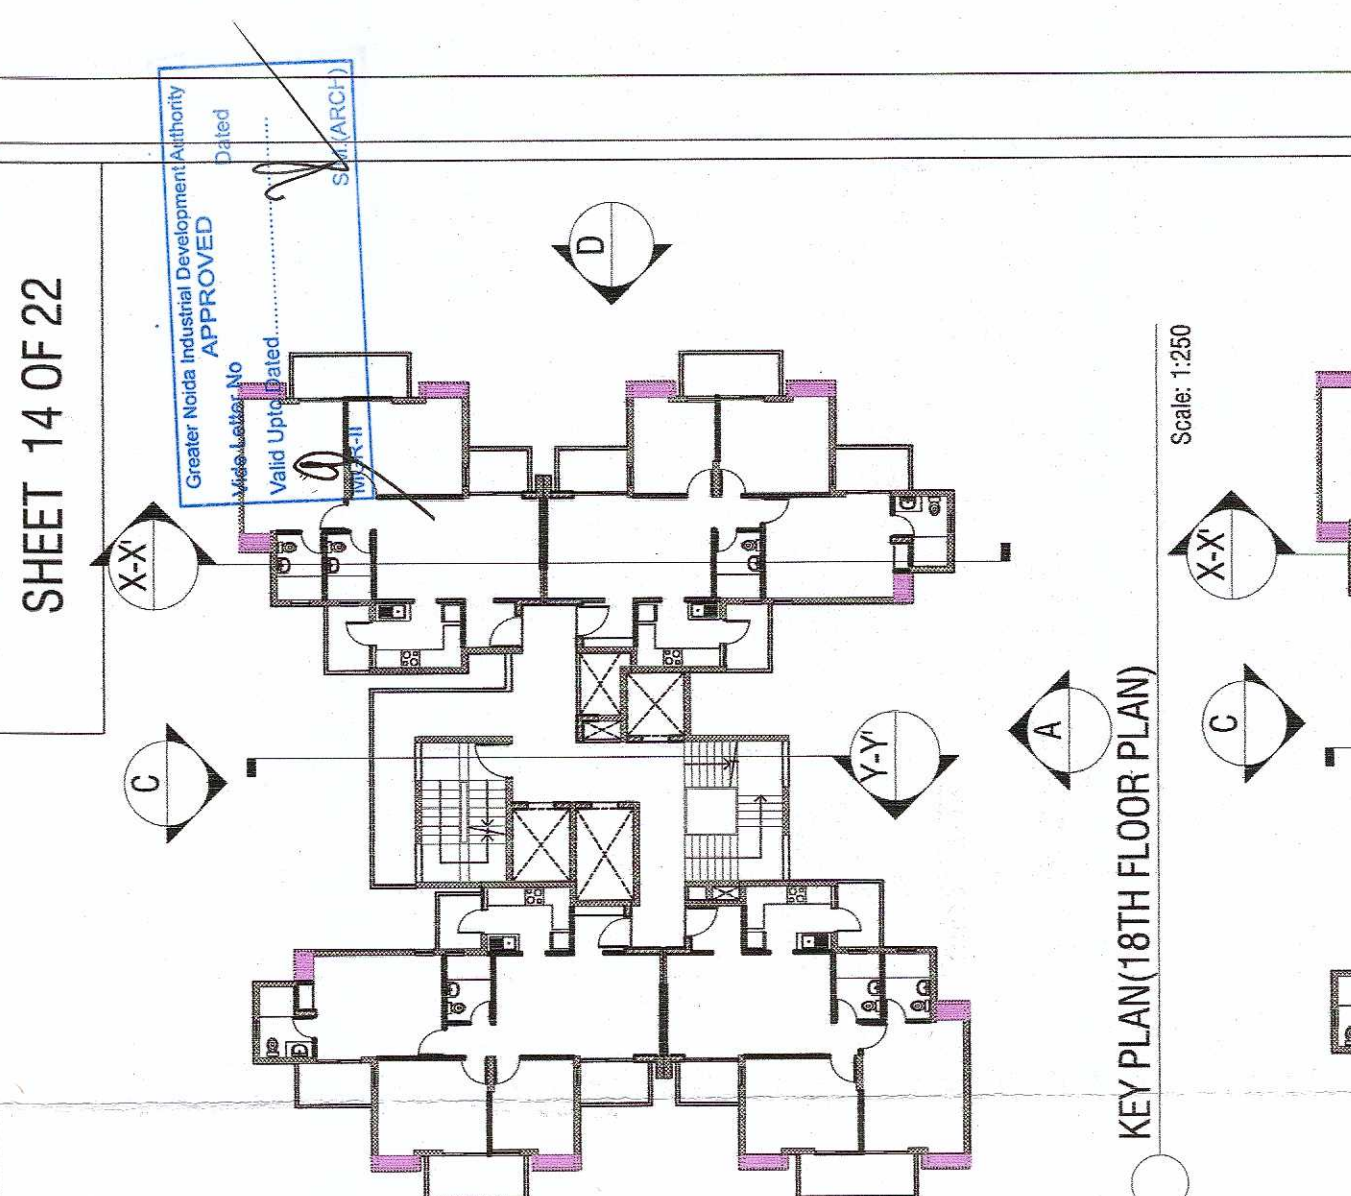
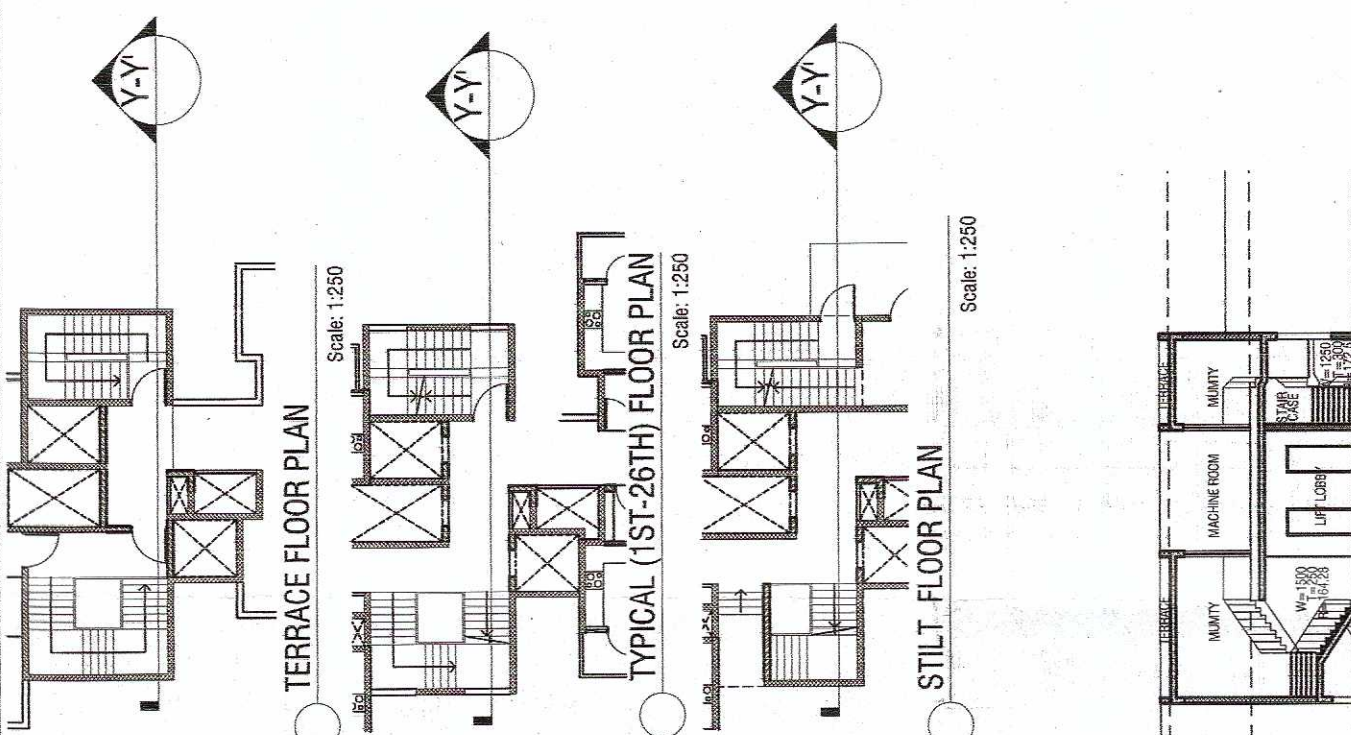
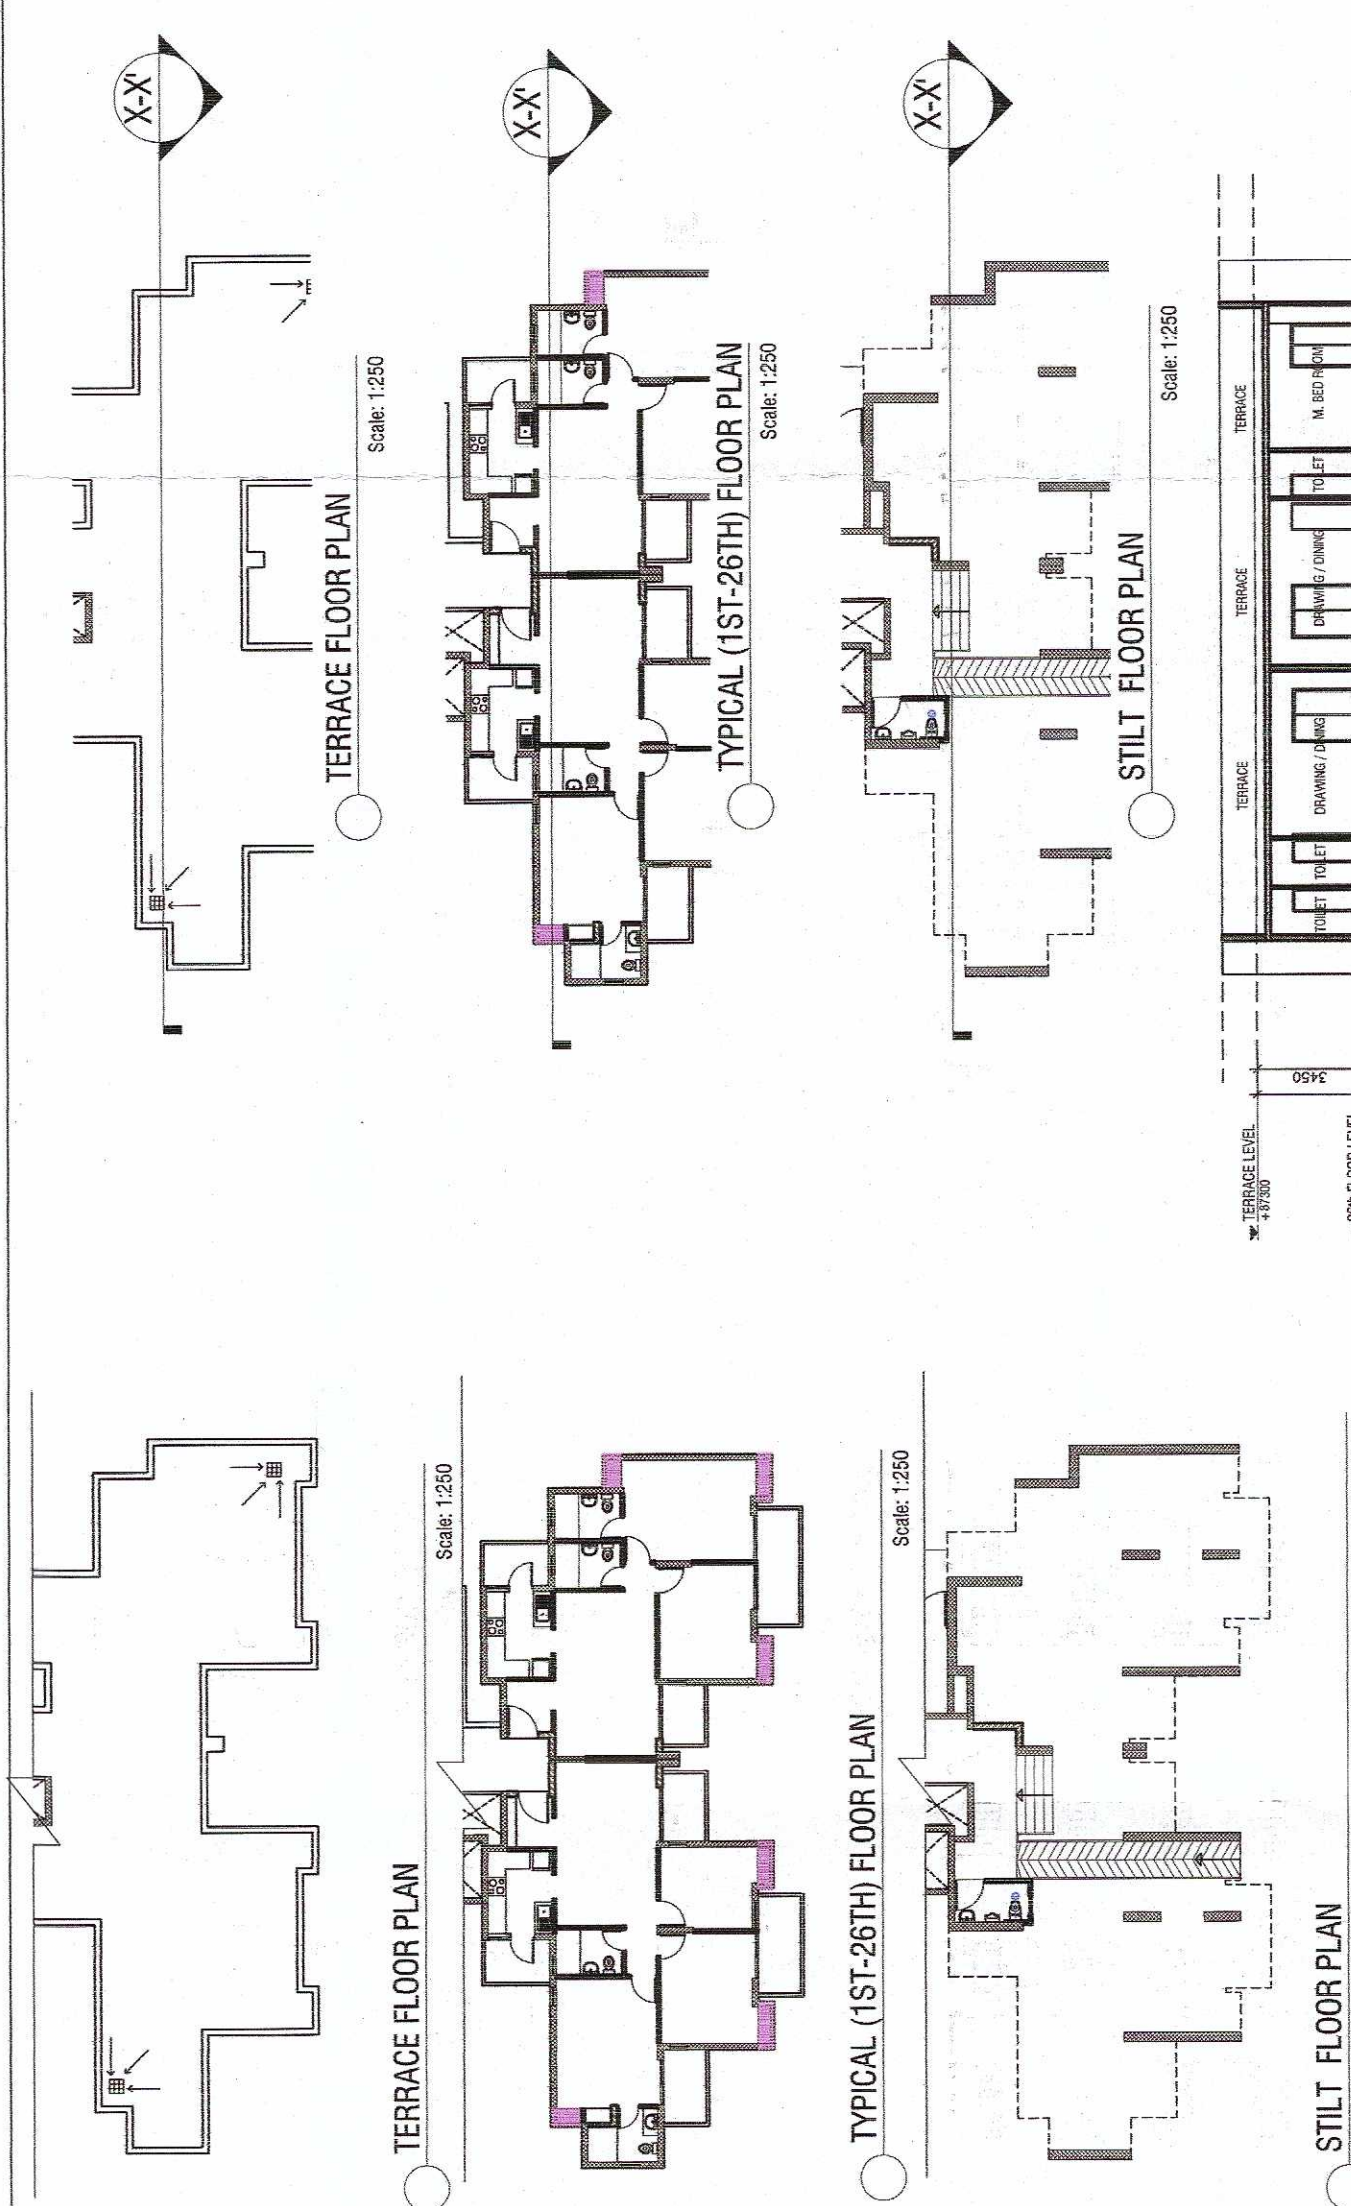


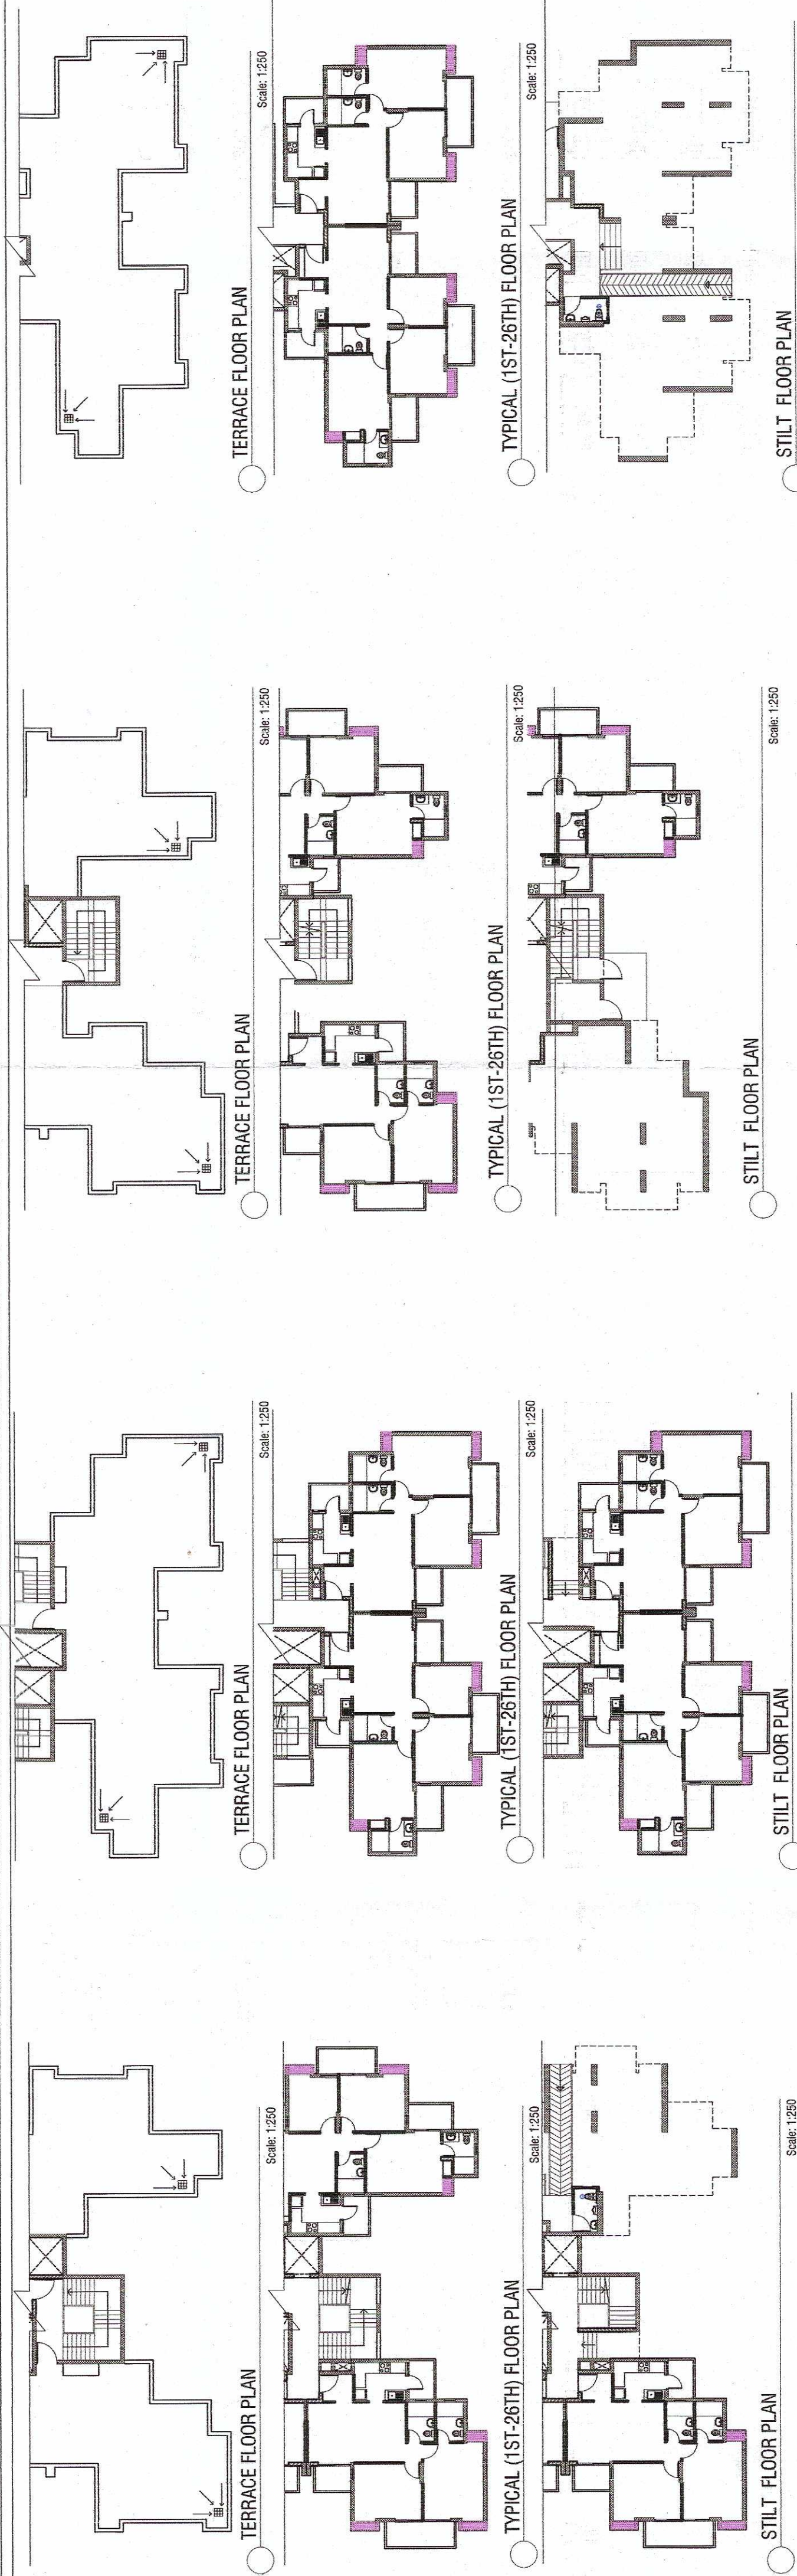

SHEET 14 OF 22

KEY PLAN (18TH FLOOR PLAN)

KEY PLAN

OWNERS SIGN:
F4 EXPRESS PROJECTS PVT. LTD.

ARCHITECT'S SIGN:
SHASHANK SHARMA
C.O.A. Regn. No. CA072031

OWNER:
EXPRESS PROJECTS PVT. LTD.

SHEET TITLE:
TOWER-E & (TYPE - 01A) BUILDING ELEVATIONS AND SECTIONS

DRAWING NO:
A-14

SCALE:
1:250

DATE:
JAN. 2020

REVISED PLAN OF GROUP HOUSING,
EXPRESS ASTRA AT,
PLOT NO. GH-6A, SECTOR 01,
GREATER NOIDA (U.P.)

ARCHITECTS:
4th DIMENSION
C-17, Basement, ANAND NIKETAN,
New Delhi - 110 021
PHONES: +91-11-6801137 +91-8010881137
http://www.4dson.com
FAX: +91-11-6205452 EMAIL: nishu@4dson.com

© & © THIS DRAWING IS THE PROPERTY OF THE ARCHITECTS AND
IS NOT TO BE COPIED OR REPRODUCED WITHOUT PERMISSION

ELEVATION A

ELEVATION B

ELEVATION C

ELEVATION D

SECTION AT X-X

SECTION AT Y-Y

SECTION AT Z-Z