



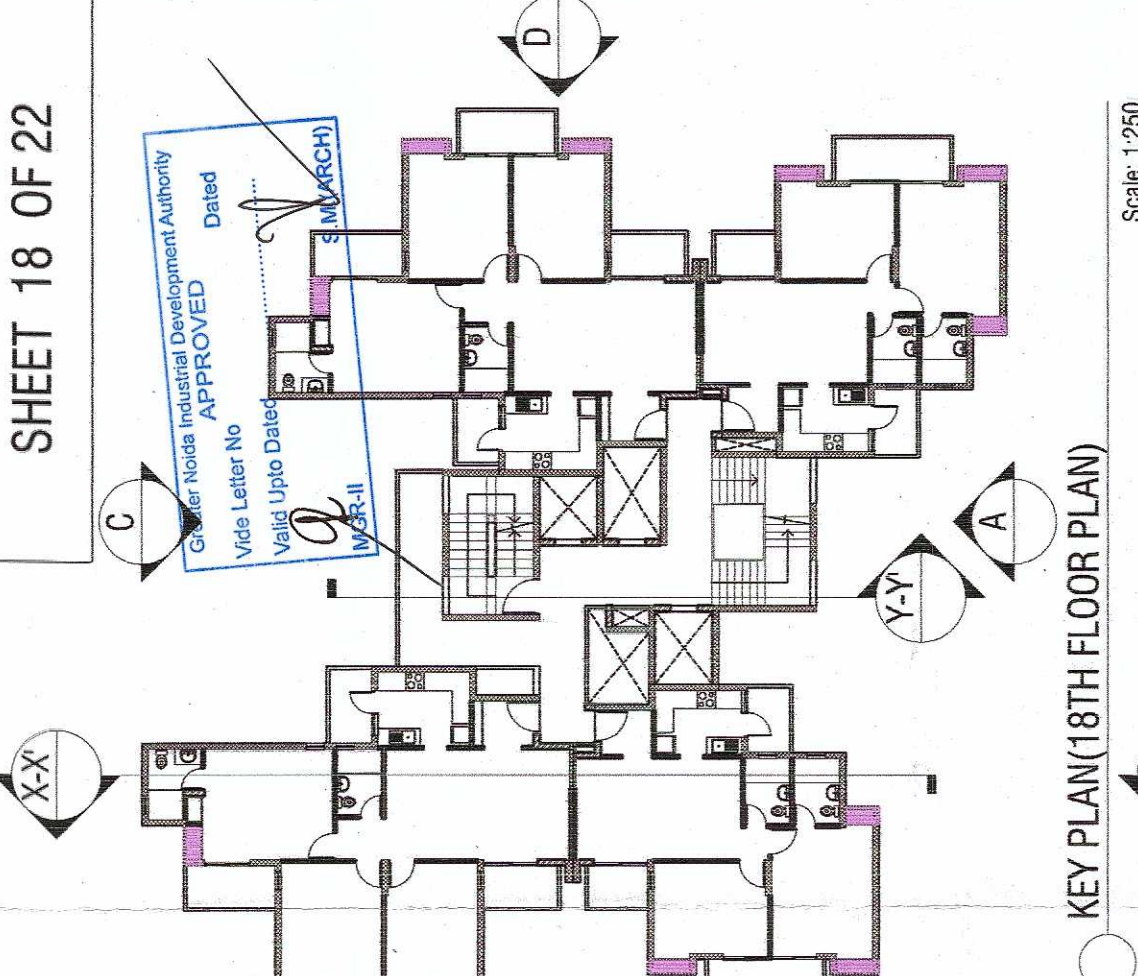

KEY PLAN (18TH FLOOR PLAN)

Scale: 1:250

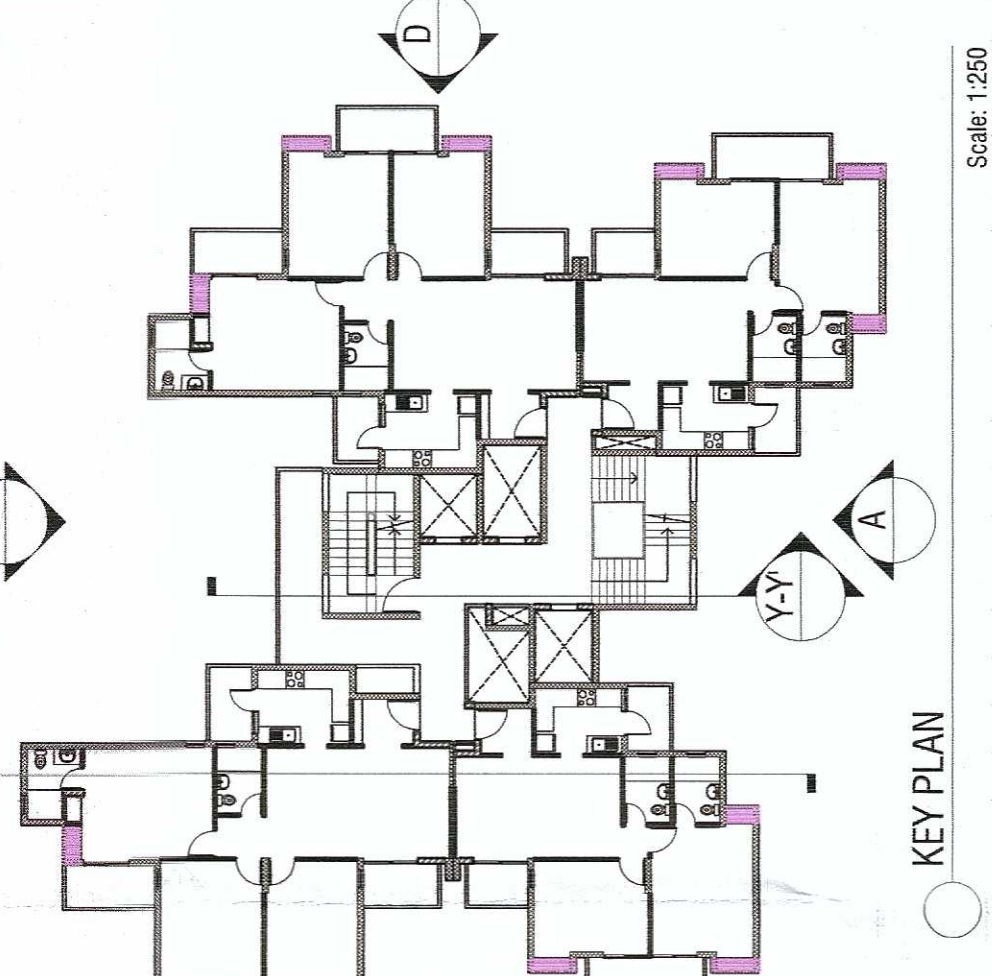

KEY PLAN

Scale: 1:250

OWNERS SIGN:

For EXPRESS PROJECTS PVT. LTD.

Director

ARCHITECT'S SIGN:

SHASHANK SHARMA

B.002

C.O.A. Regn. No. CA072034

REVISED PLAN OF GROUP HOUSING,

EXPRESS ASTRA AT,

PLOT NO. GH-6A, SECTOR 01,

GREATER NOIDA (U.P.)

OWNER:

EXPRESS PROJECTS PVT. LTD.

SHEET TITLE:

TOWER-A (TYPE - 02C) BUILDING ELEVATIONS AND SECTIONS

DRAWING NO:

A-18

SCALE:

1:250

DATE:

JAN. 2020

ARCHITECTS:

4th DIMENSION

C-17, Basement, ANAND NIKETAN

New Delhi - 110 021

INDIA


PHONES: +91-11-081137 +91-801081137

ARNDT@4D-DIMENSION.COM

WWW.4D-DIMENSION.COM


EMAIL: arndt@4d-dim.com

© & ® THIS DRAWING IS THE PROPERTY OF THE ARCHITECTS AND IS NOT TO BE COPIED OR REPRODUCED WITHOUT PERMISSION

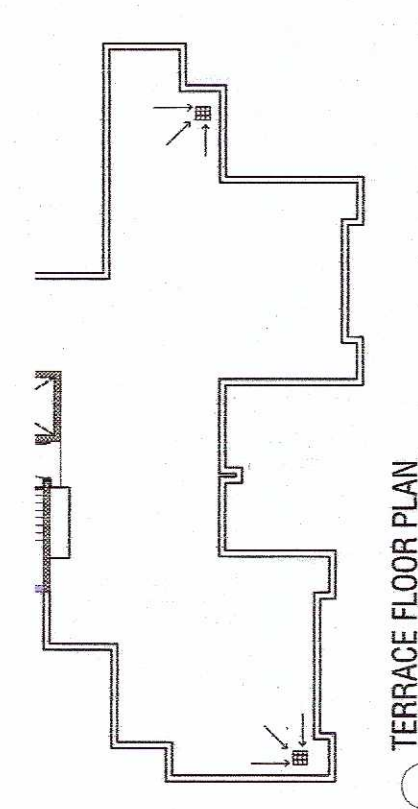


TERRACE FLOOR PLAN

Scale: 1:250

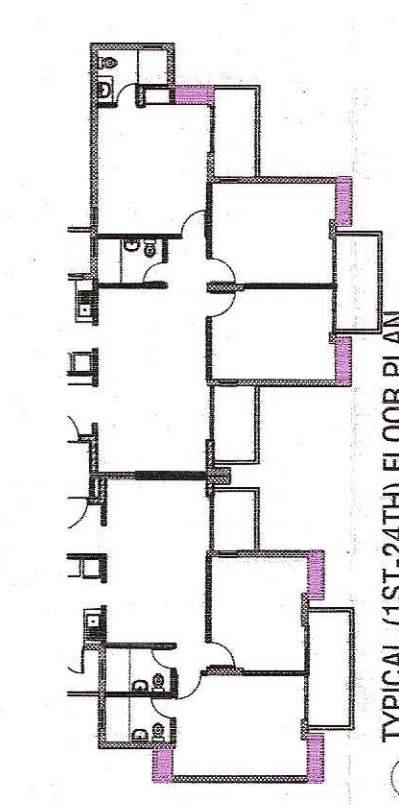


TYPICAL (1ST-24TH) FLOOR PLAN

Scale: 1:250

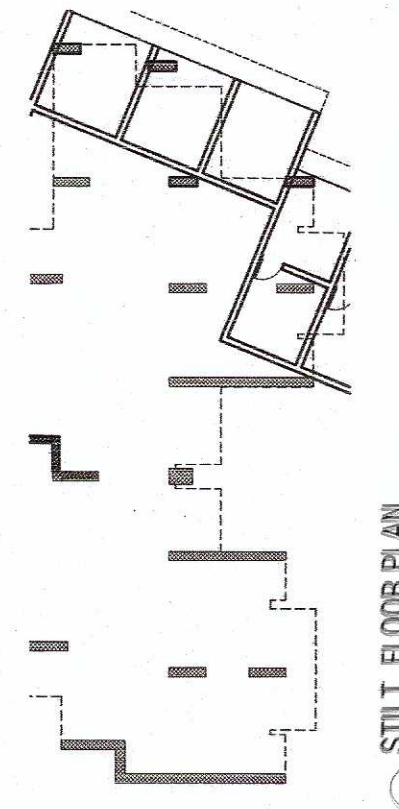


STILT FLOOR PLAN

Scale: 1:250

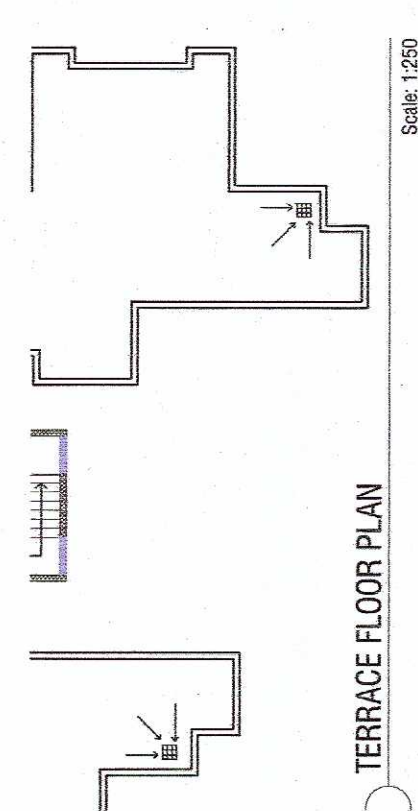


TERRACE FLOOR PLAN

Scale: 1:250

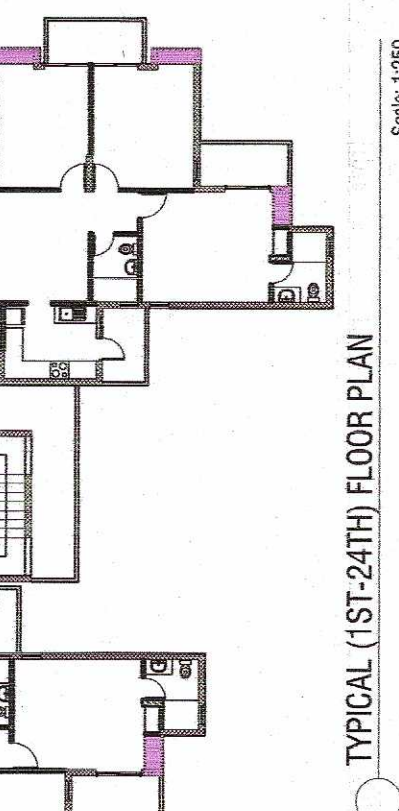


TYPICAL (1ST-24TH) FLOOR PLAN

Scale: 1:250

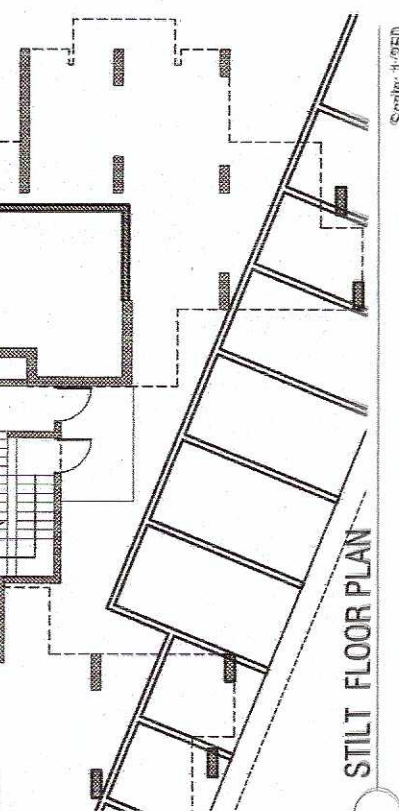


STILT FLOOR PLAN

Scale: 1:250

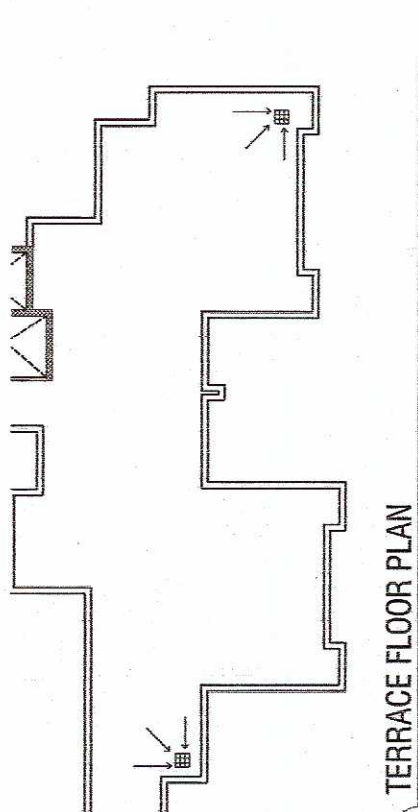


TERRACE FLOOR PLAN

Scale: 1:250

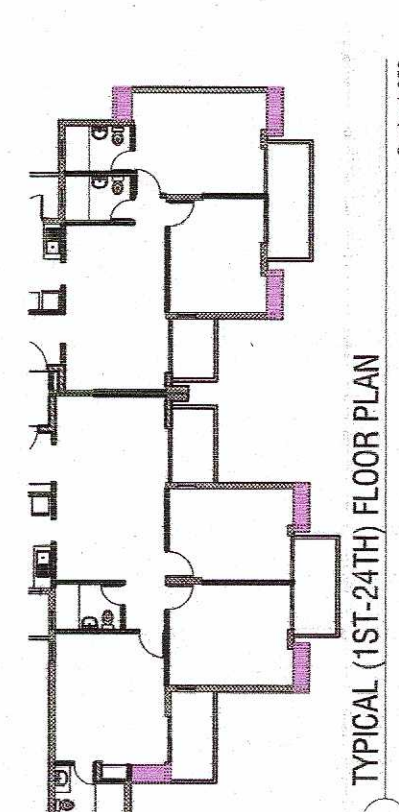


TYPICAL (1ST-24TH) FLOOR PLAN

Scale: 1:250

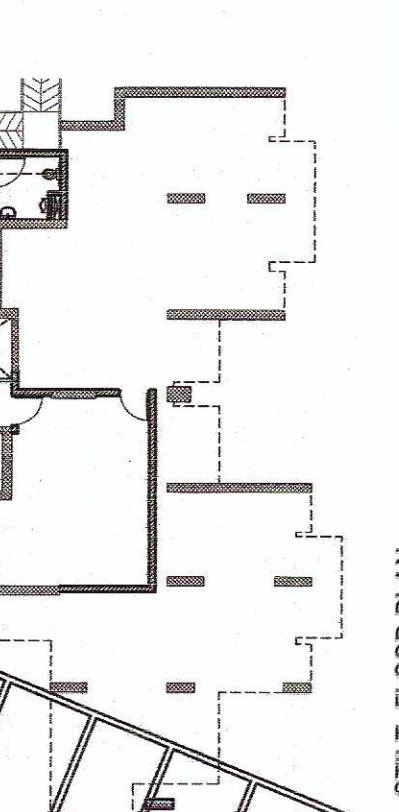


STILT FLOOR PLAN

Scale: 1:250

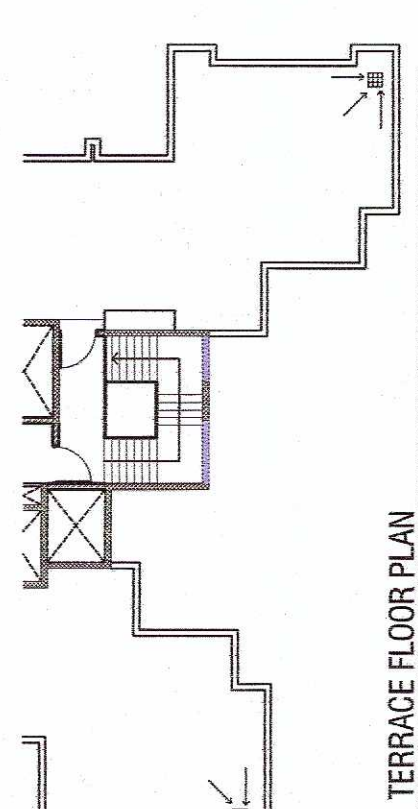


TERRACE FLOOR PLAN

Scale: 1:250

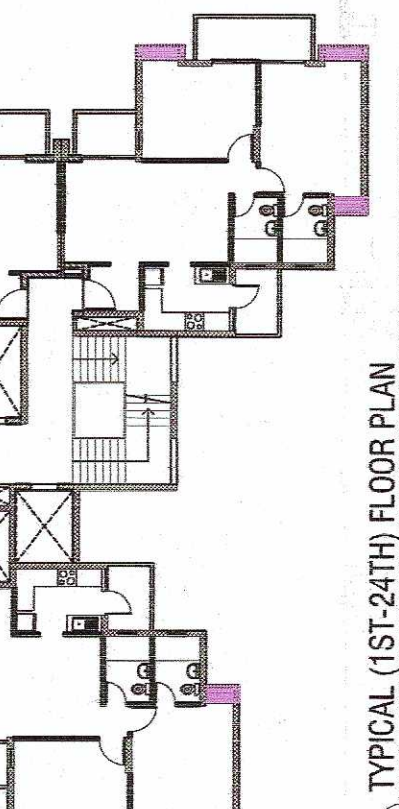


TYPICAL (1ST-24TH) FLOOR PLAN

Scale: 1:250

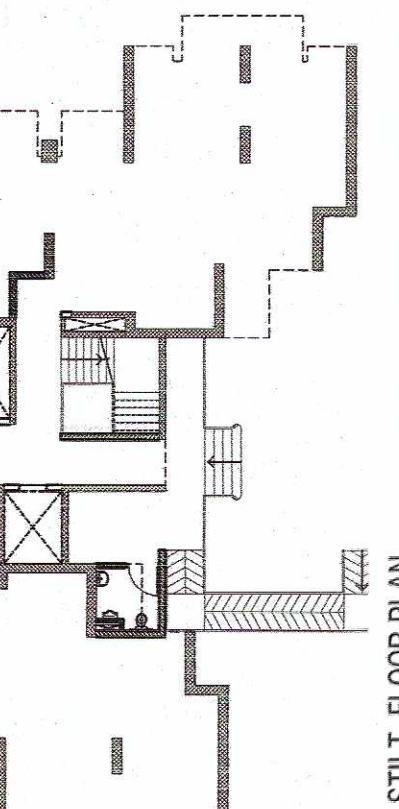


STILT FLOOR PLAN

Scale: 1:250

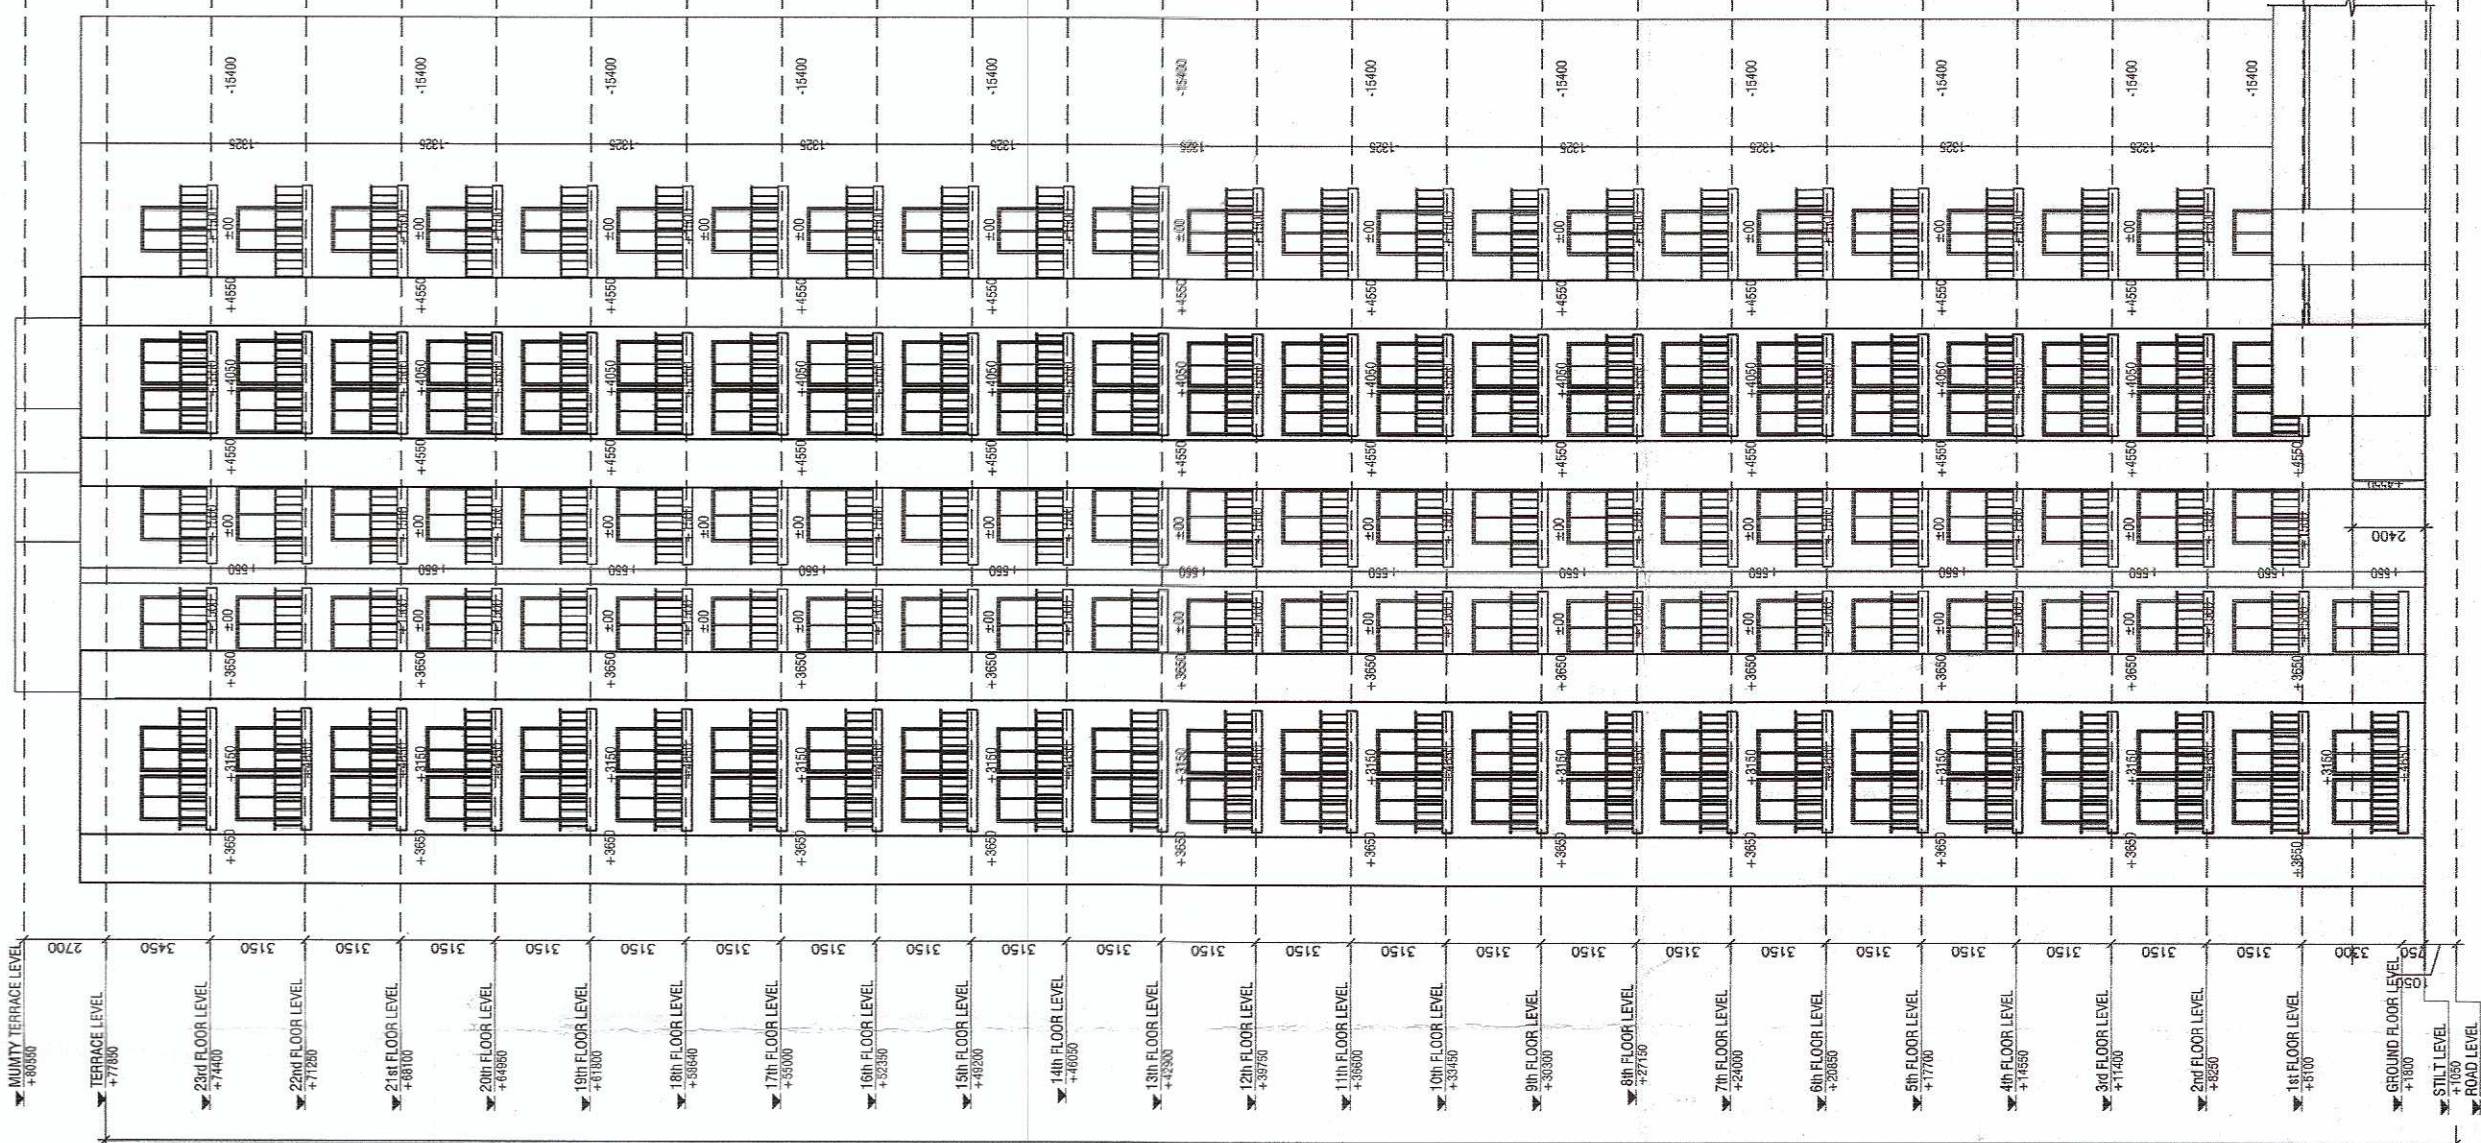


ELEVATION AT 'D'

Scale: 1:250

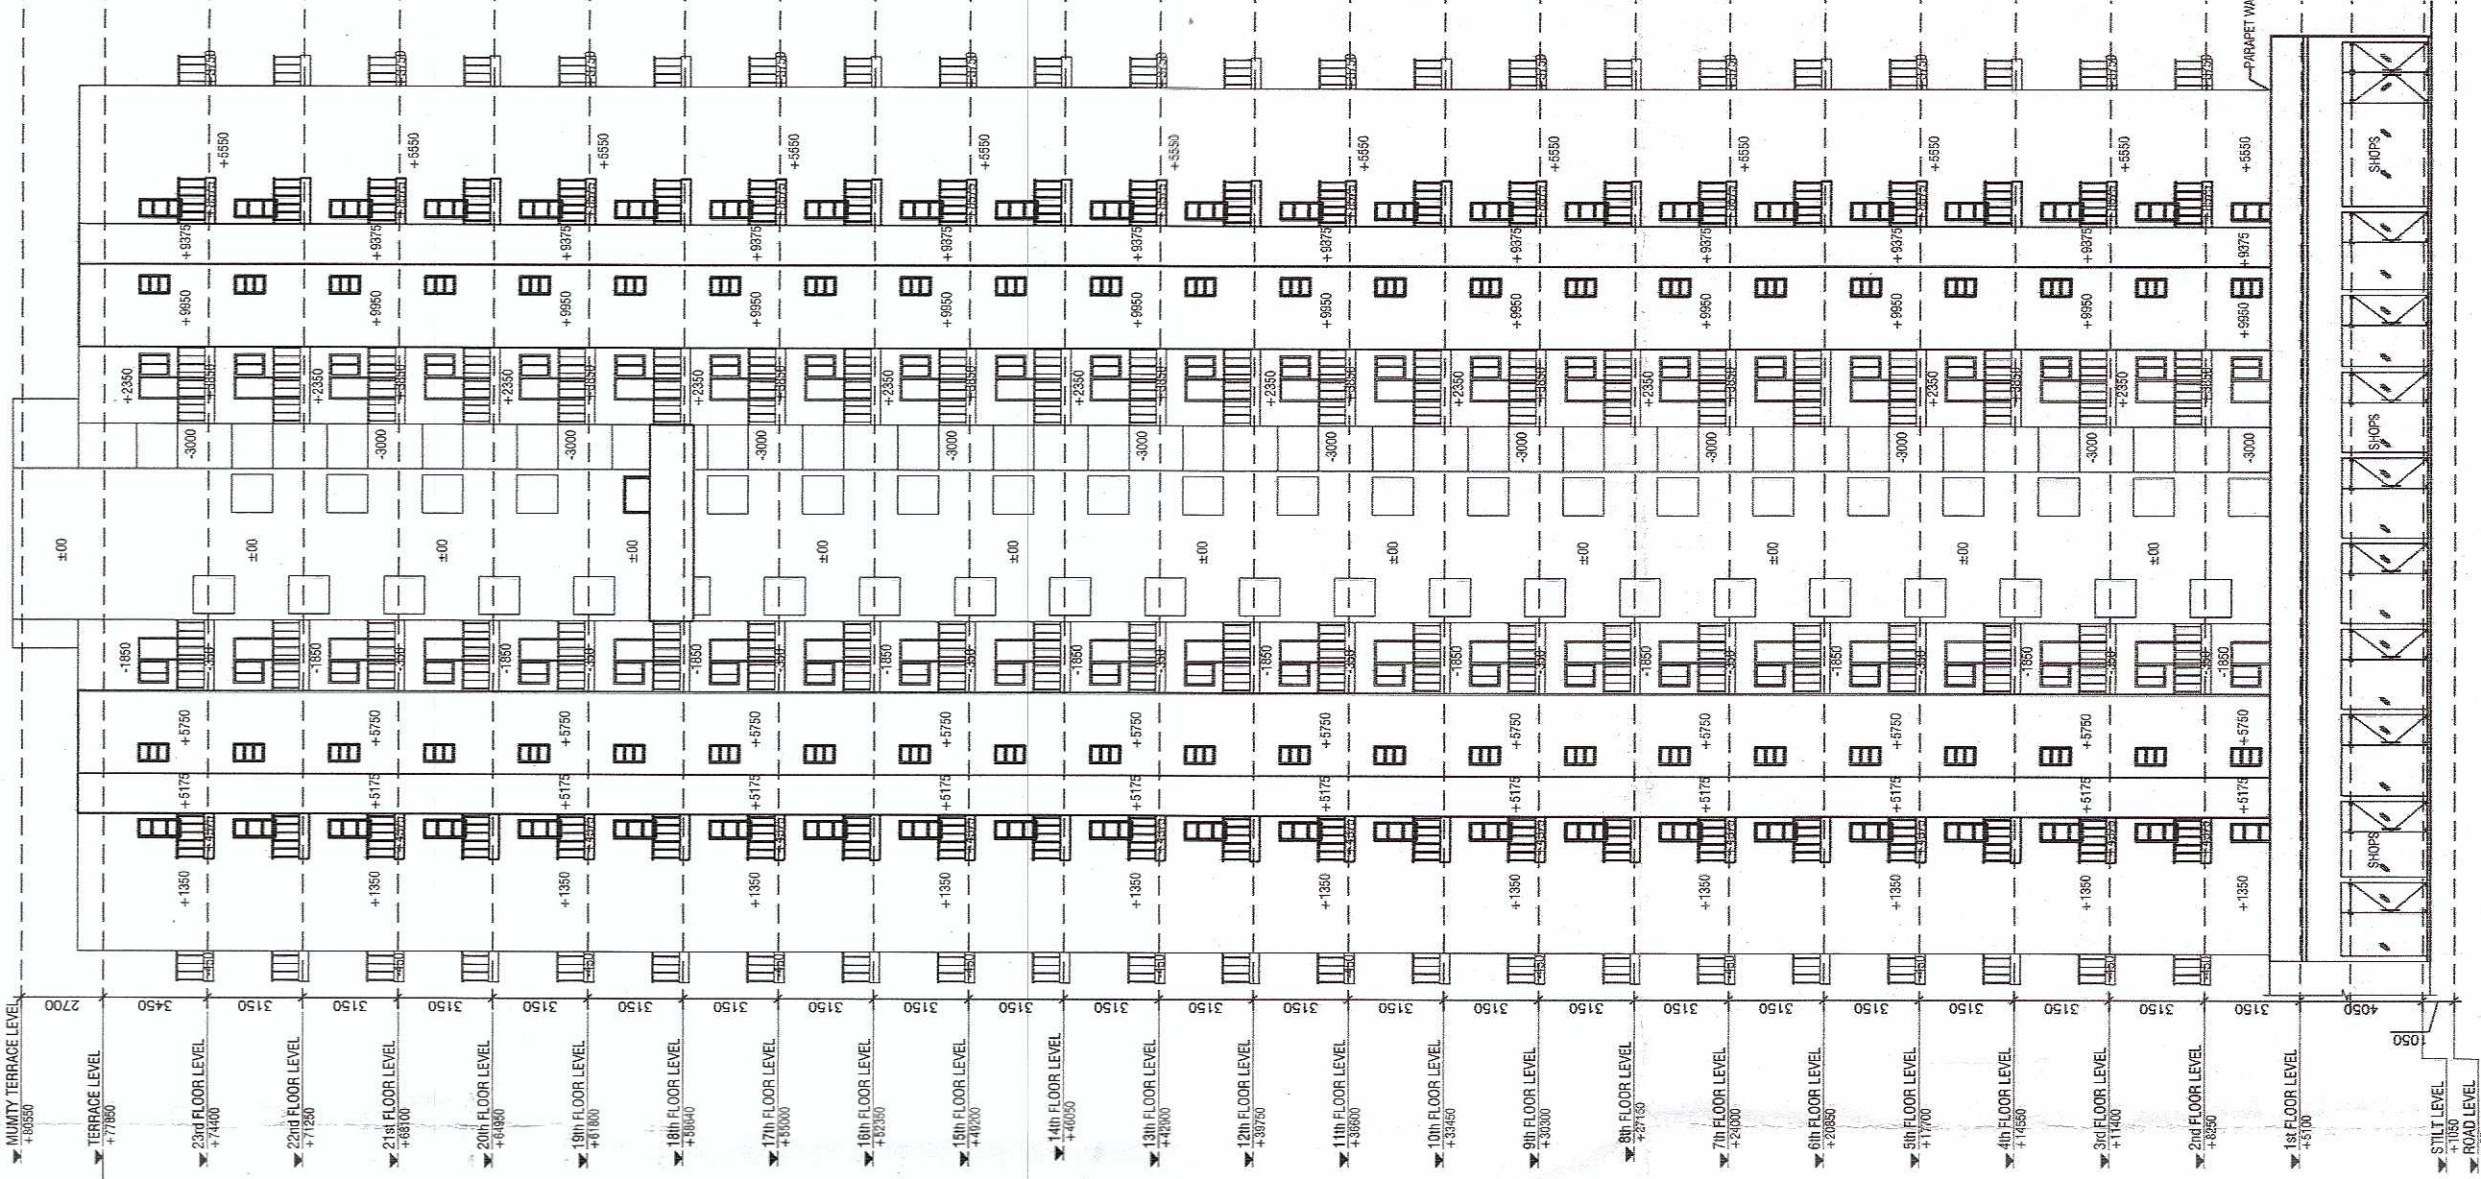


ELEVATION AT 'C'

Scale: 1:250

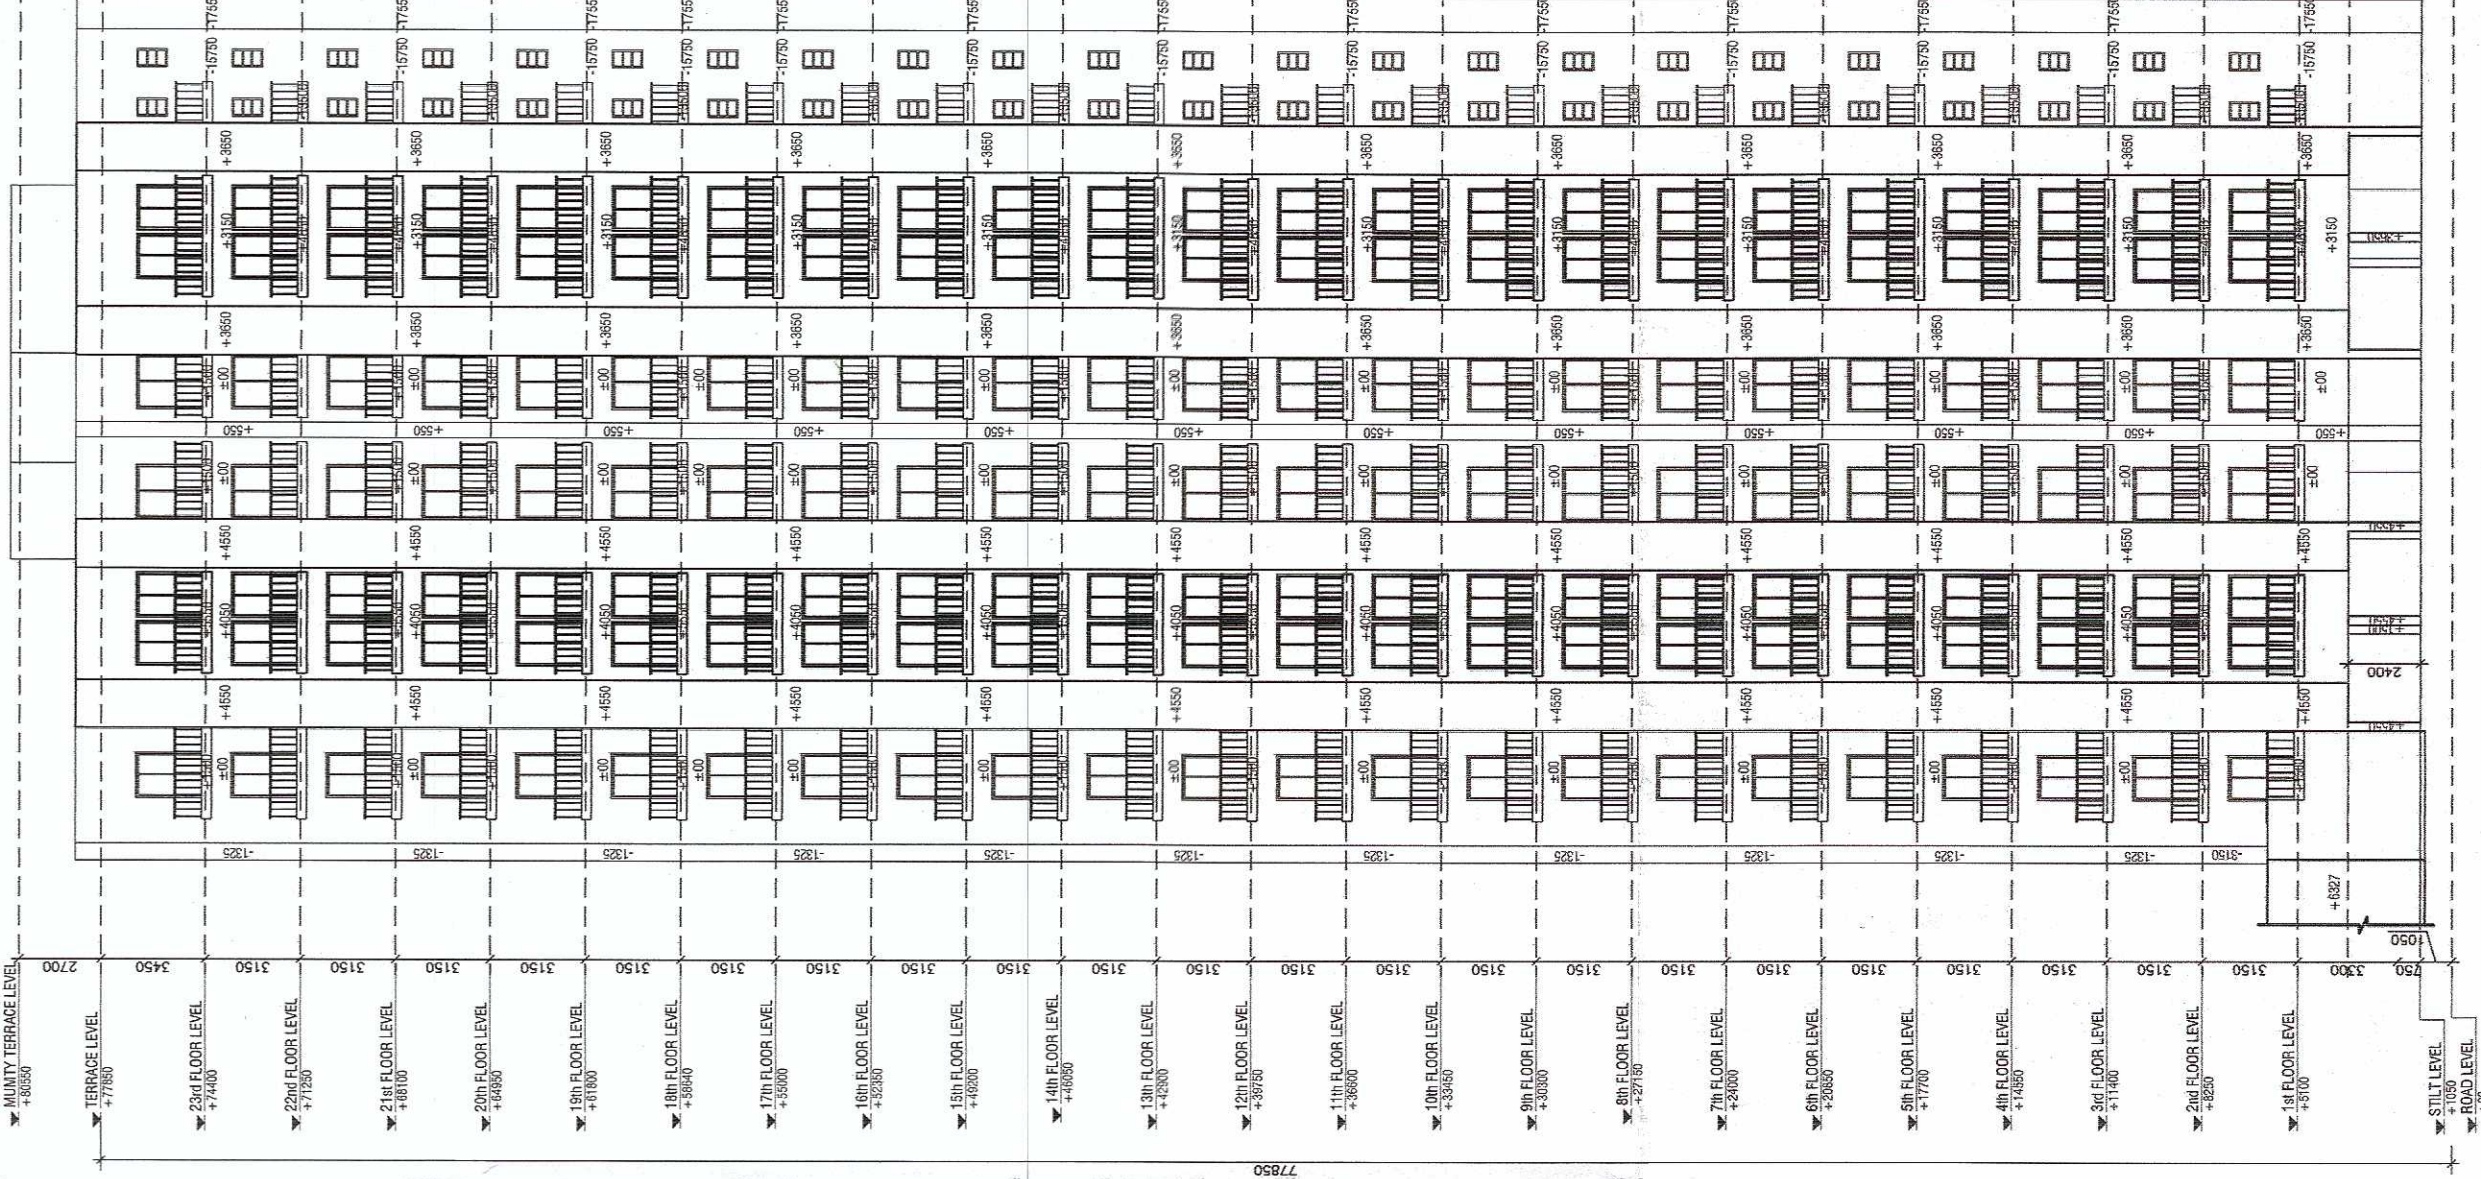


ELEVATION AT 'B'

Scale: 1:250

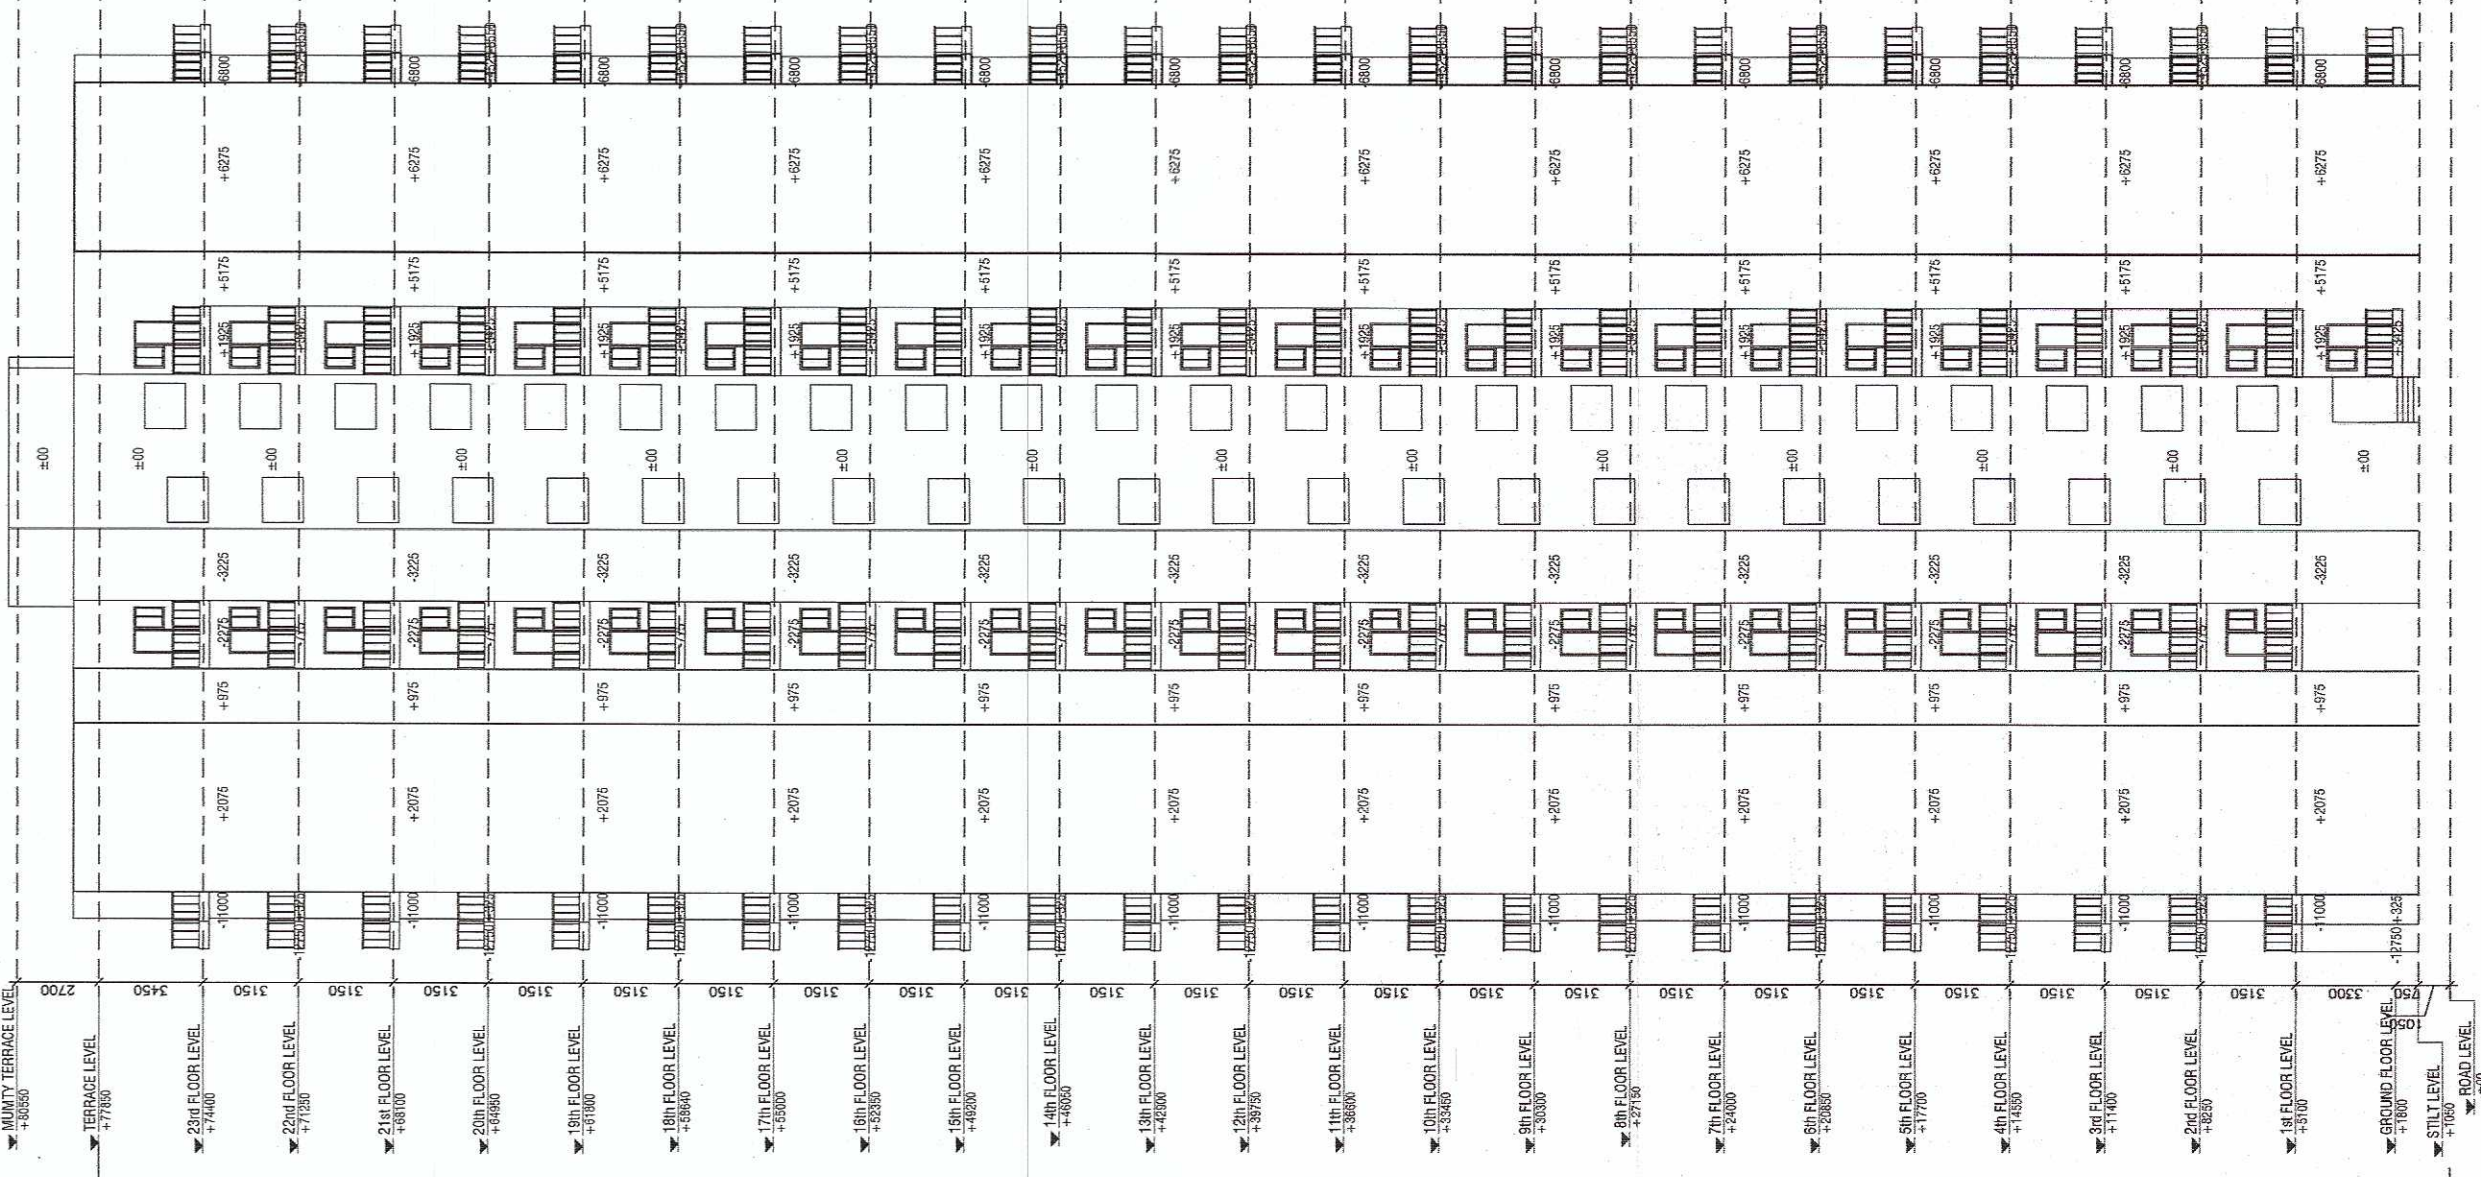


ELEVATION AT 'A'

Scale: 1:250

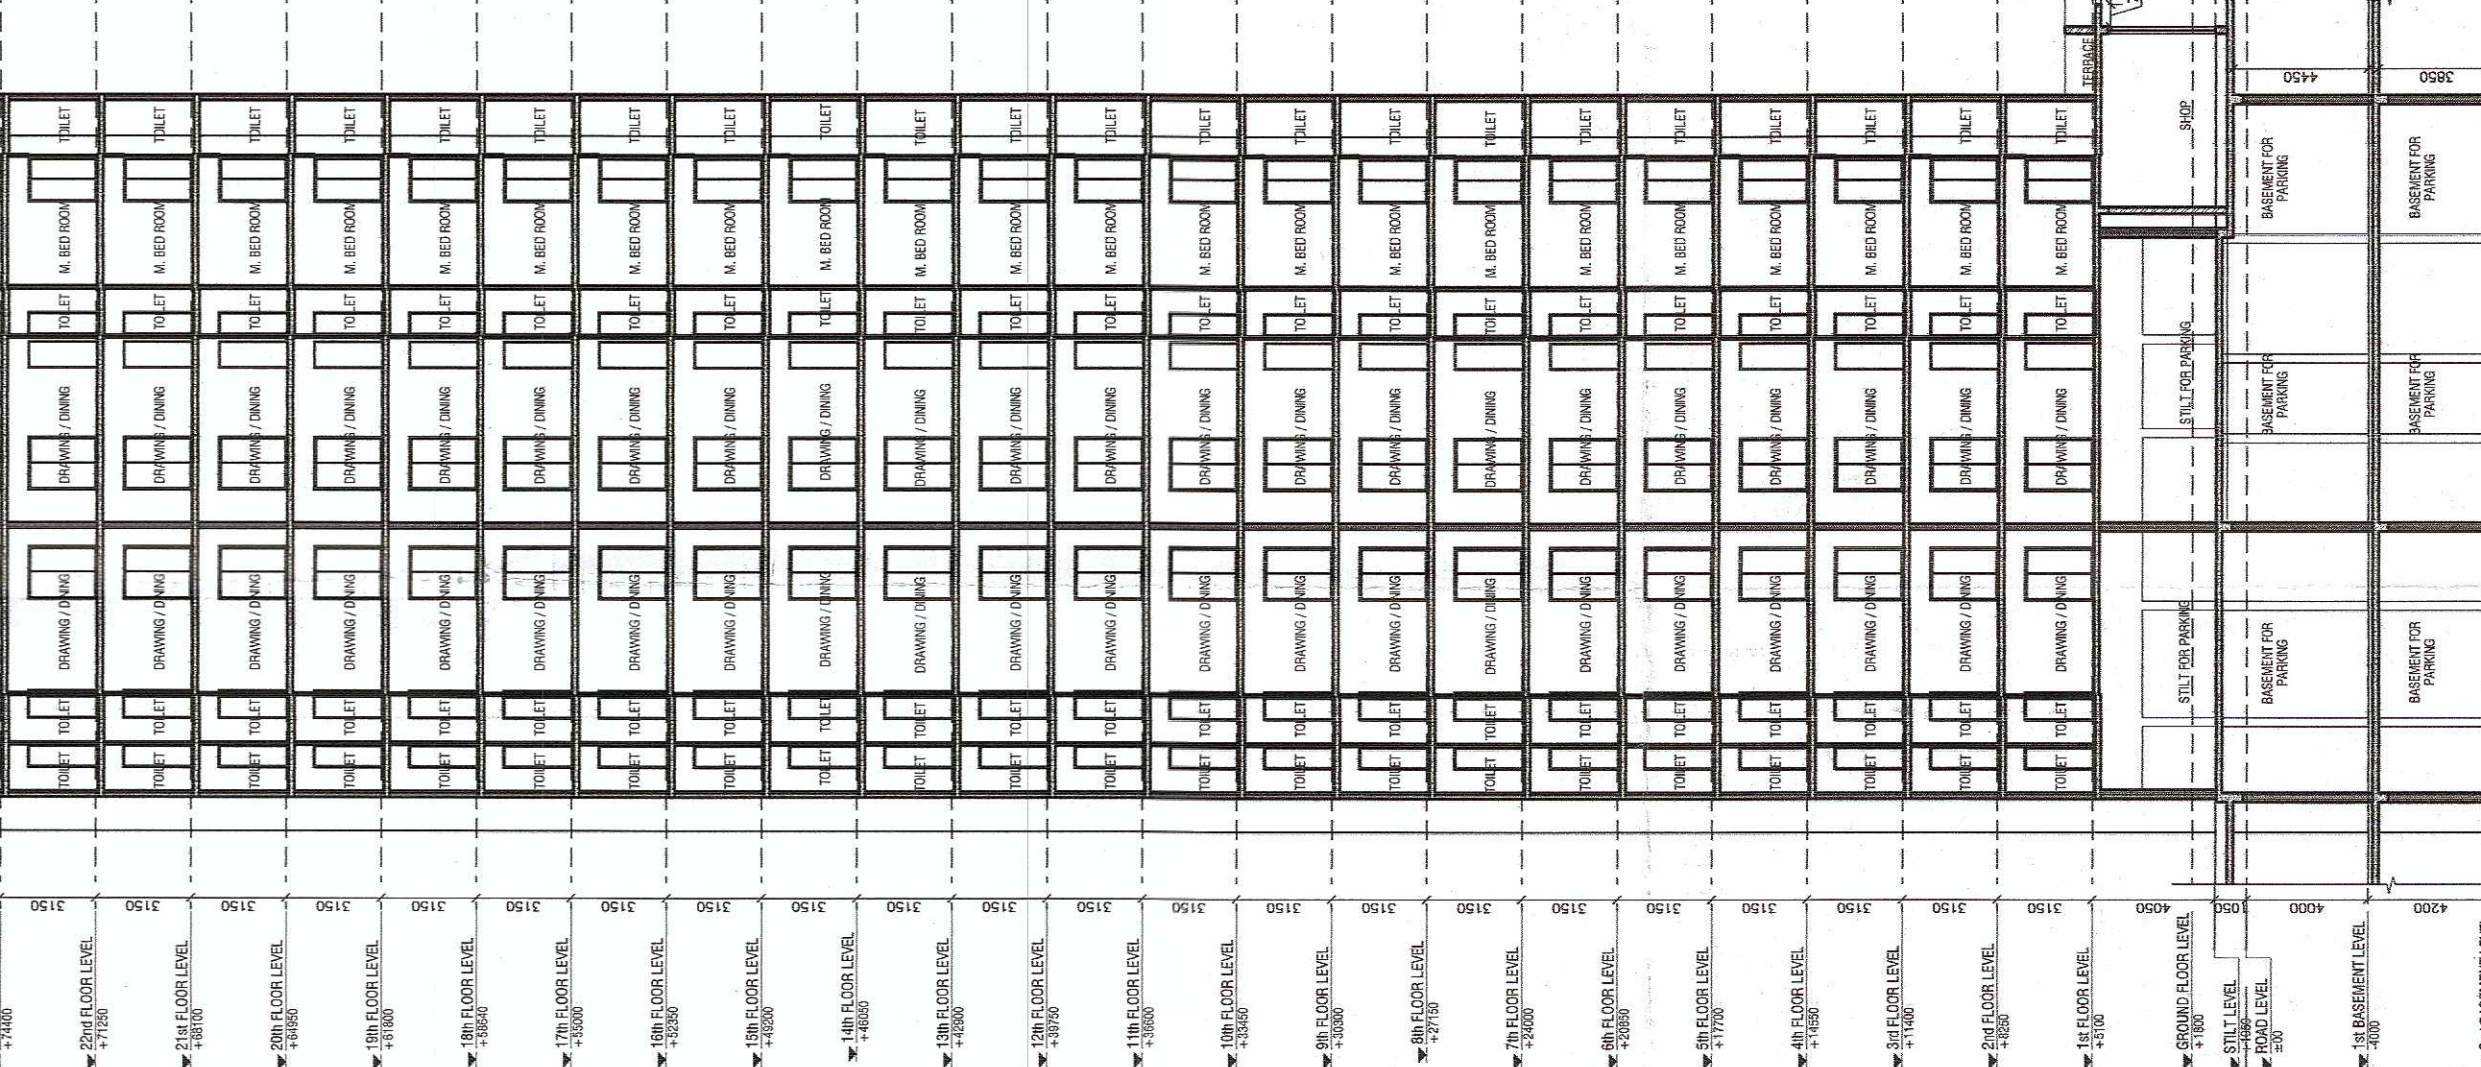


SECTION AT Y-Y

Scale: 1:250

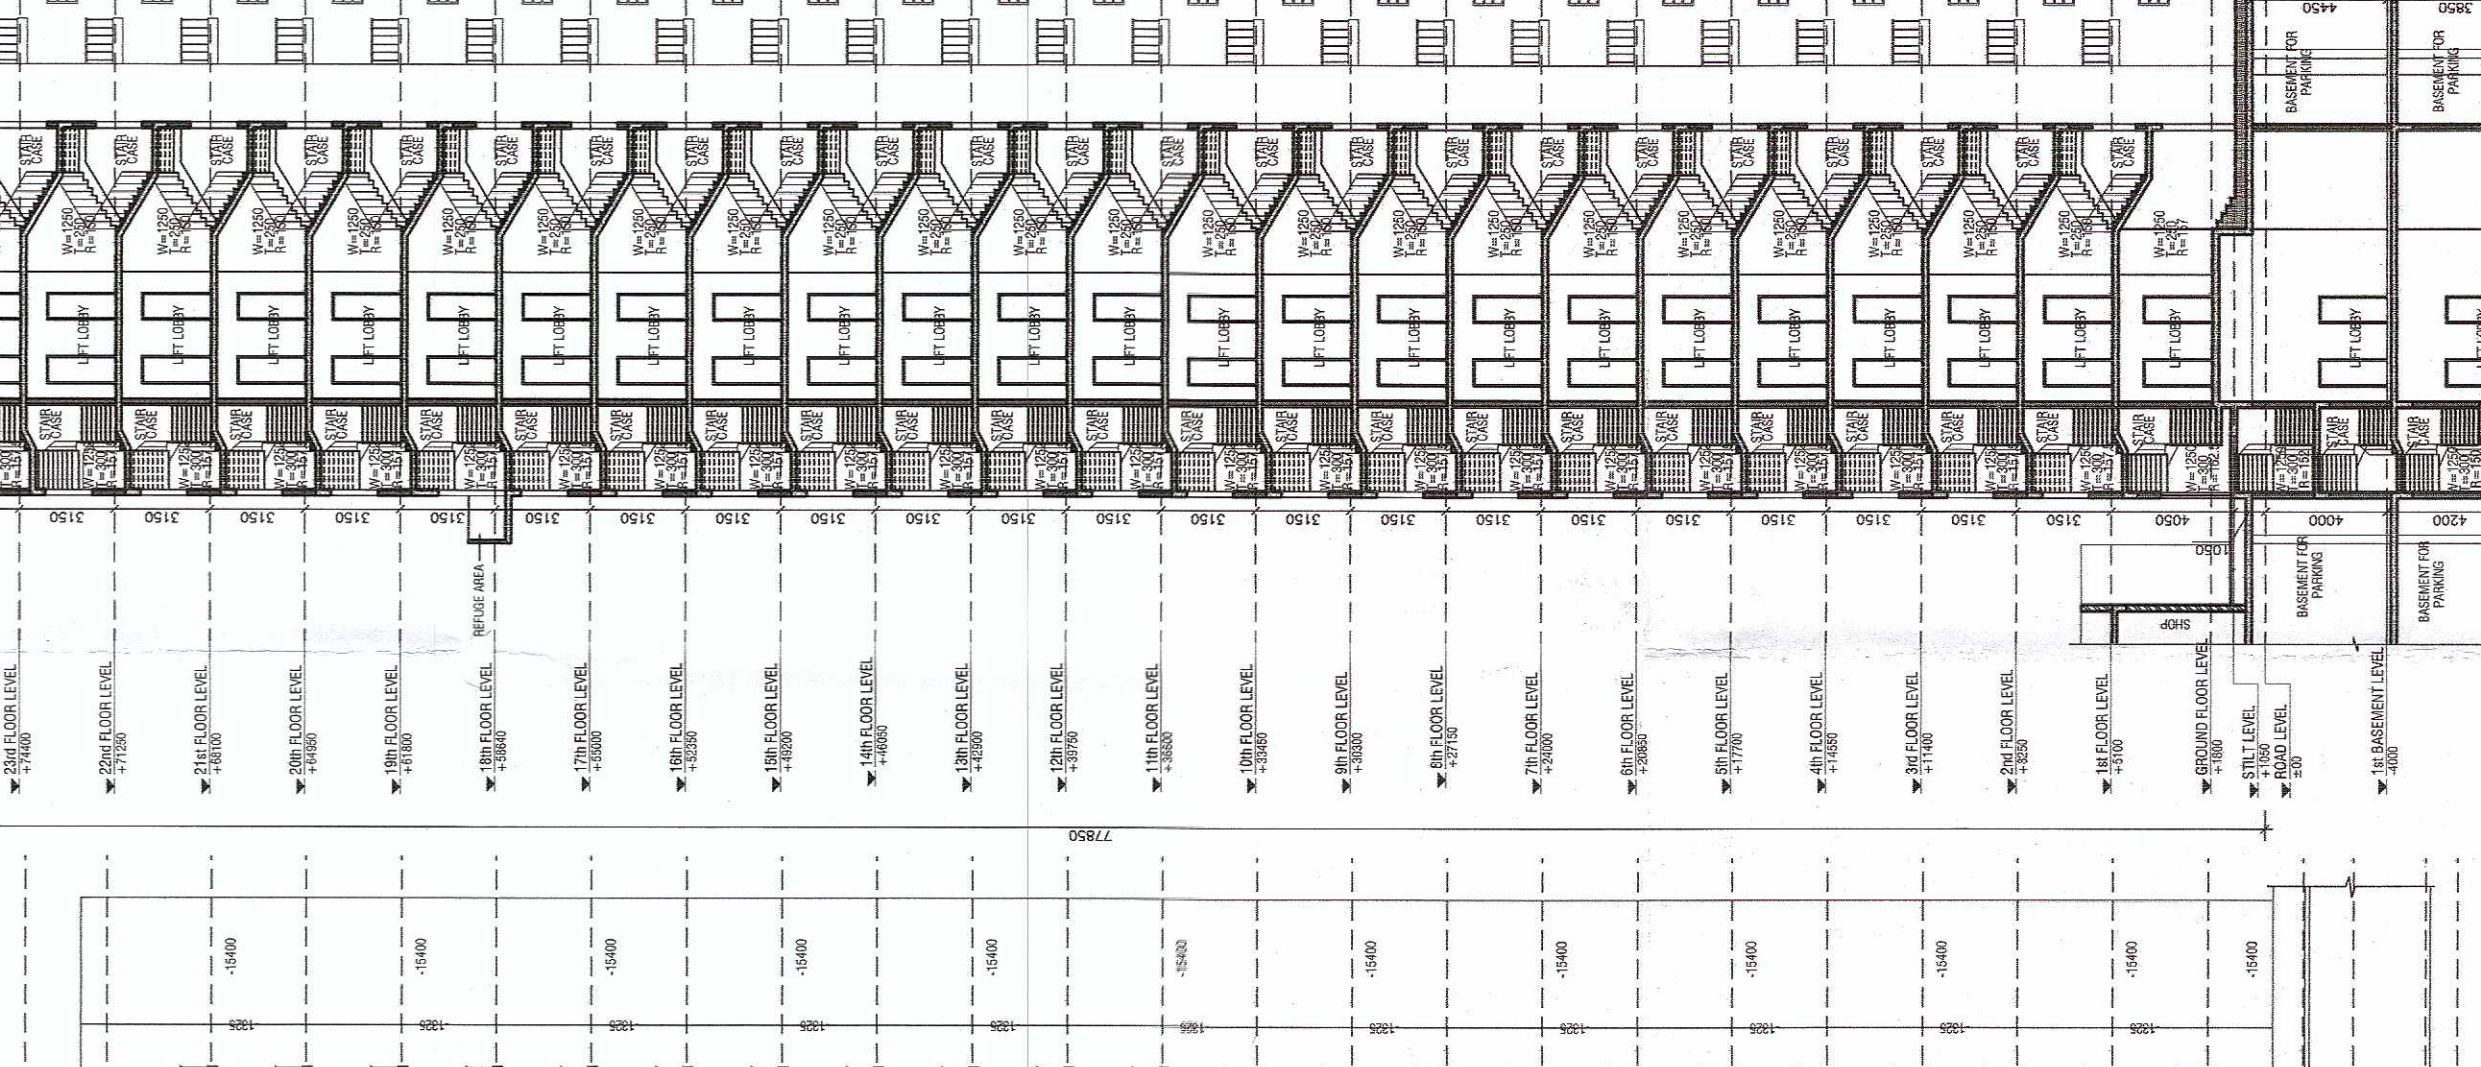


SECTION AT X-X

Scale: 1:250

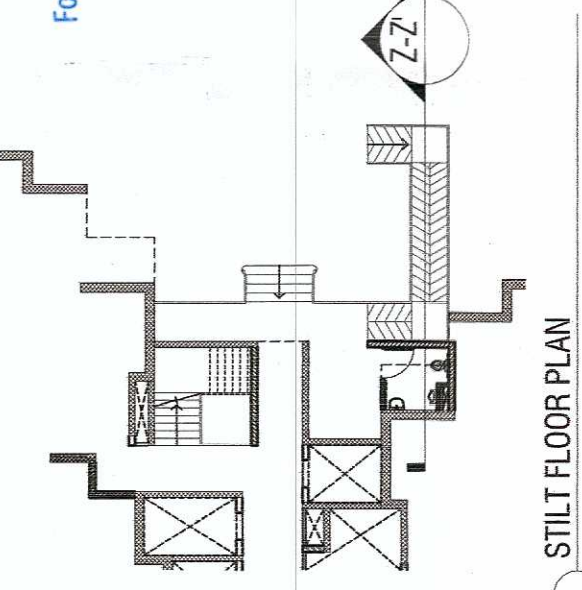

STILT FLOOR PLAN

Scale: 1:250

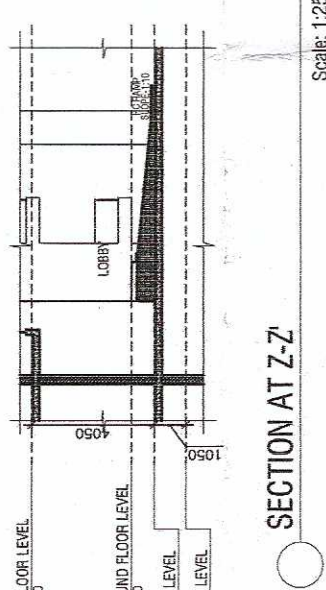

SECTION AT Z-Z

Scale: 1:250