




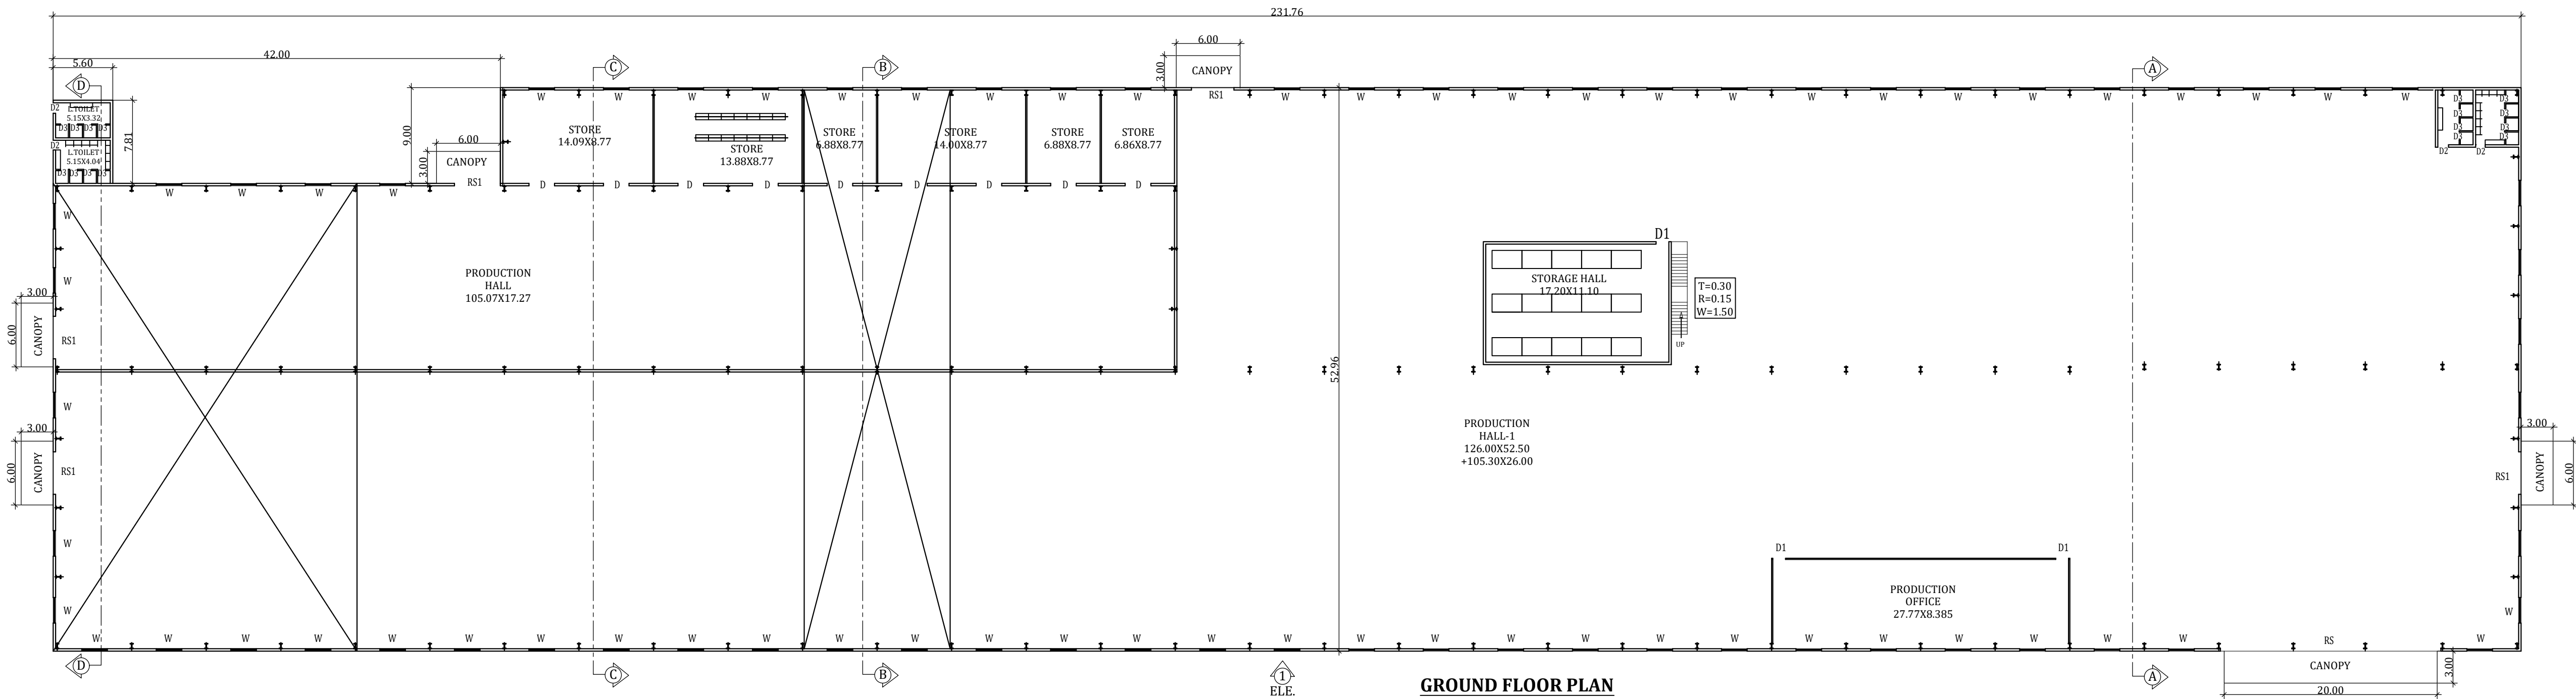


GROUND FLOOR PLAN

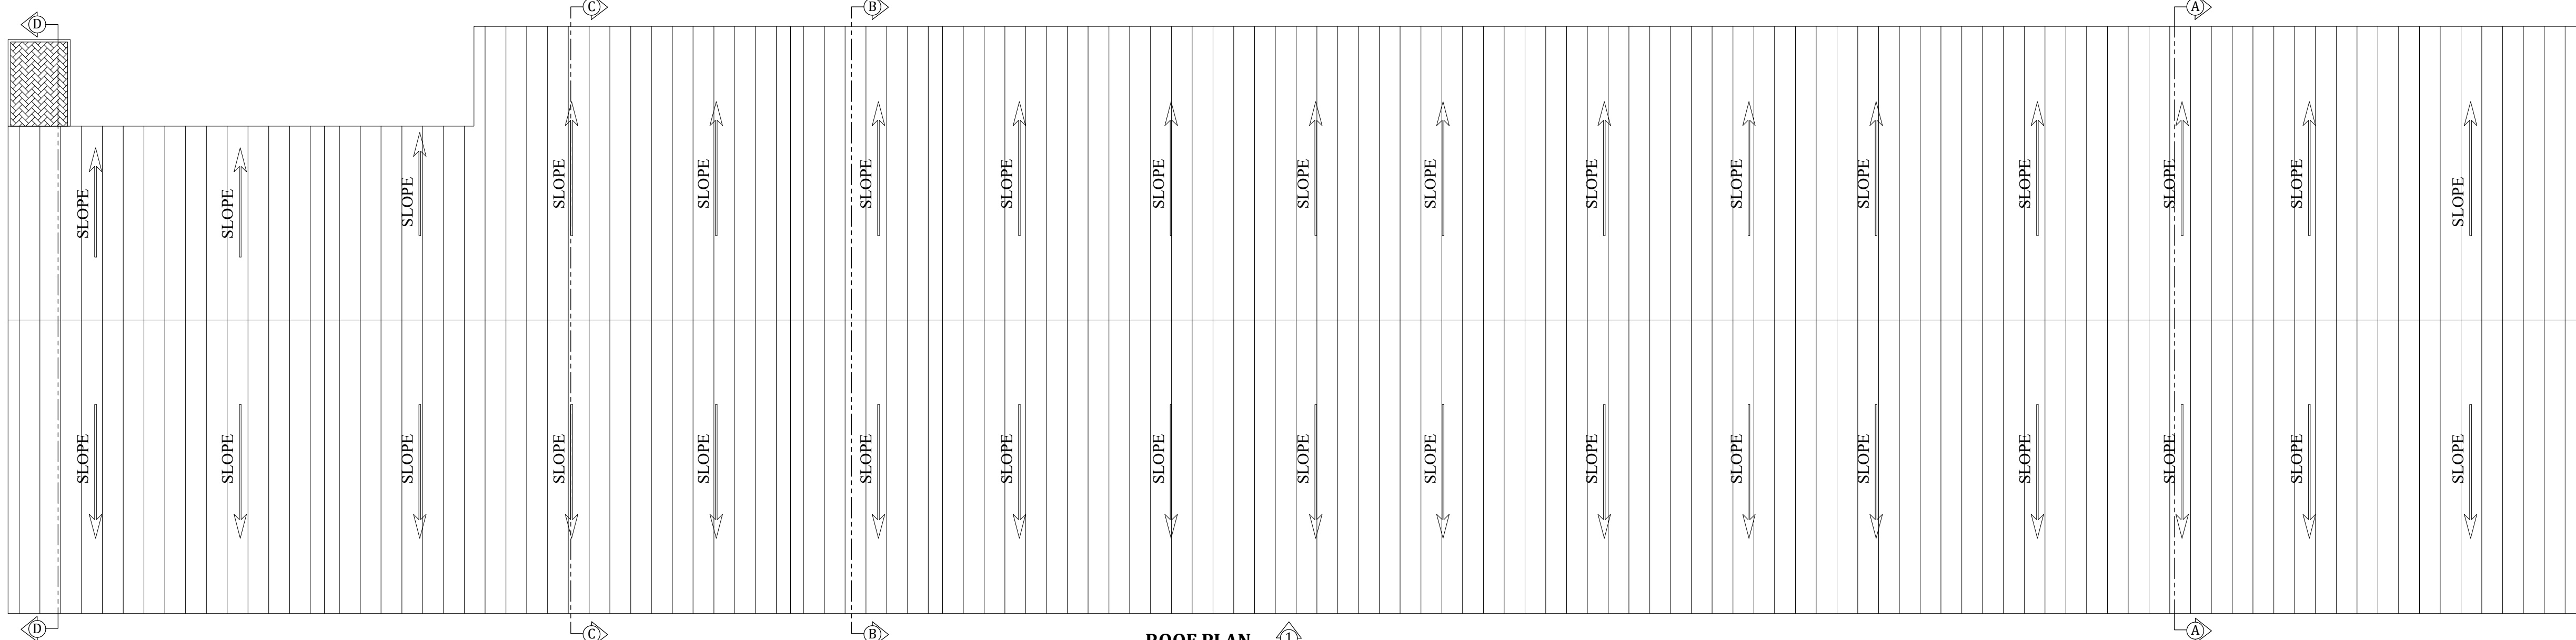


ROOF PLAN

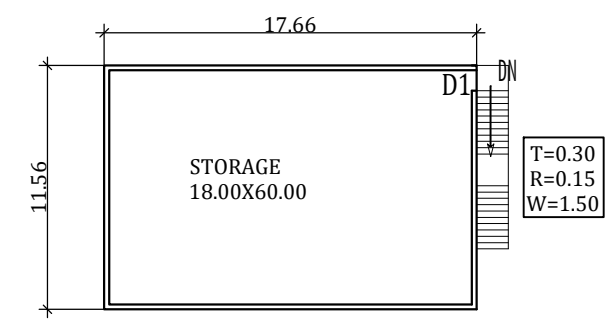


MEZZANINE FLOOR

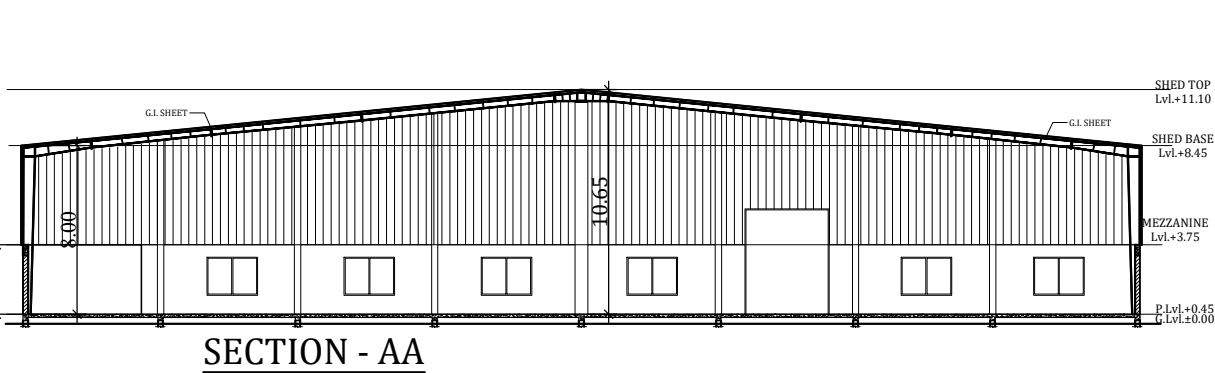


SECTION - AA

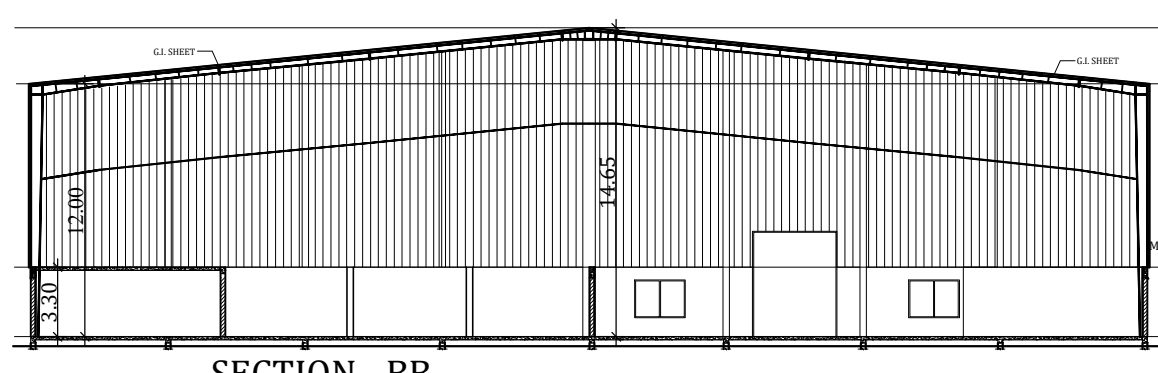


SECTION - BB

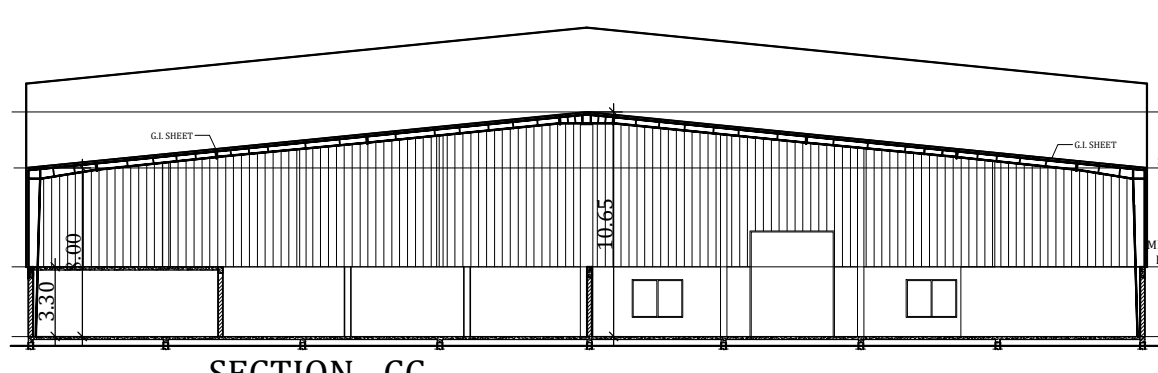

SECTION - CC

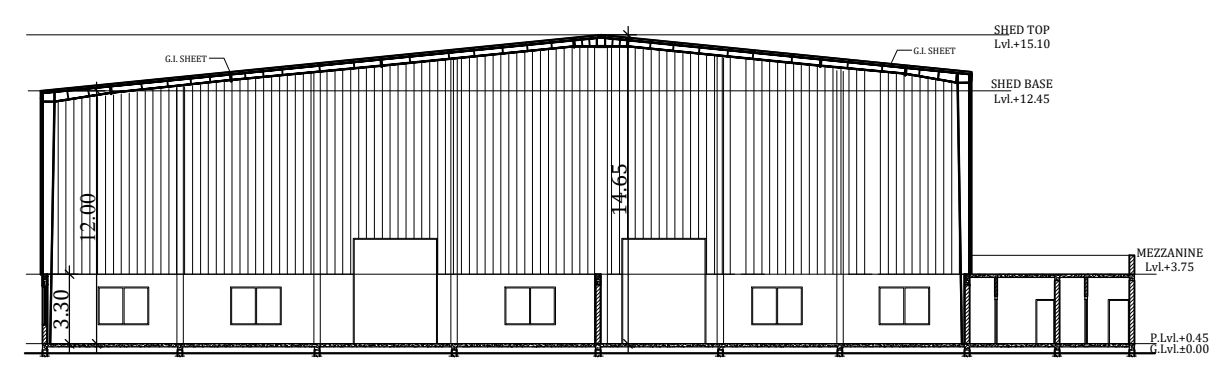

SECTION - DD

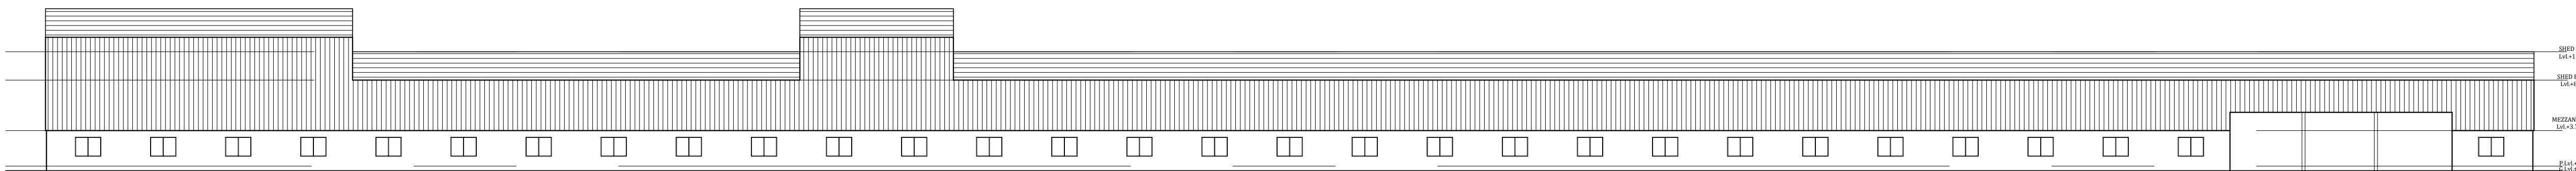

FRONT ELEVATION (ELE.-1)

NOTE:
This drawing is the property of
GEOMATRIX TECHNOENGINEERS PVT LTD.
It shall not be copied or used without their written permission nor
made known to a third party. The information is issued on the
understanding that no part thereof shall be duplicated for the
purpose other than the expressed purpose.


DOOR & WINDOW DETAIL			
SR.NO.	TYP	WIDTH	HEIGHT
1	R/S	20.70	5.00
2	RS1	4.00	5.00
3	RS2	3.00	4.50
4	D	2.40	2.40
5	D1	1.20	2.10
6	D2	1.00	2.10
7	D3	0.75	2.10
8	W	2.40	1.80

Note- All Projections are 1200 m.m. Wide or Less
Which Area Not Taken in Covered Area Calculation.

This is to Certify that these drawings are
as per the GIDCR-2022. FAR, Ground-Coverage,
Set-Backs & Heights are as per the GIDCR-2022

DRAWING TITLE:-
DETAIL PLAN-1

DRAWING NO.	APL/ ARC / 02 OF 03
DATE	26-09-2022
SCALE	1:340
DRAWN BY	SAURABH
CHECKED BY	

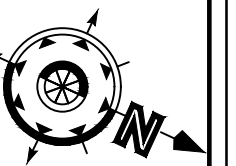

For Archidpanel Industries Pvt. Ltd.
Director/Authorized Signatory

SIGN OF ARCHITECT
SIGN OF AUTHORIZED SIGNATORY

Client:-
PROPOSED INDUSTRIAL BUILDING PLAN FOR
M/S ARCHIDPANEL INDUSTRIES
PVT. LTD.
AT PLOT NO.10, SECTOR-01, PHASE-02, IIE, SDCUL
SITARGANJ, U.S. NAGAR (UTTARAKHAND)

Office: 1st Floor, Manral Business
Center, Near Aryanam Vikram Birla
Institute of Learning Haldwani -
2633139.
Mob: +91-9997747214
Mail: vineet.tripathi@geomatrix.co.in