




15-17/18
 15-17/18
 15-17/18

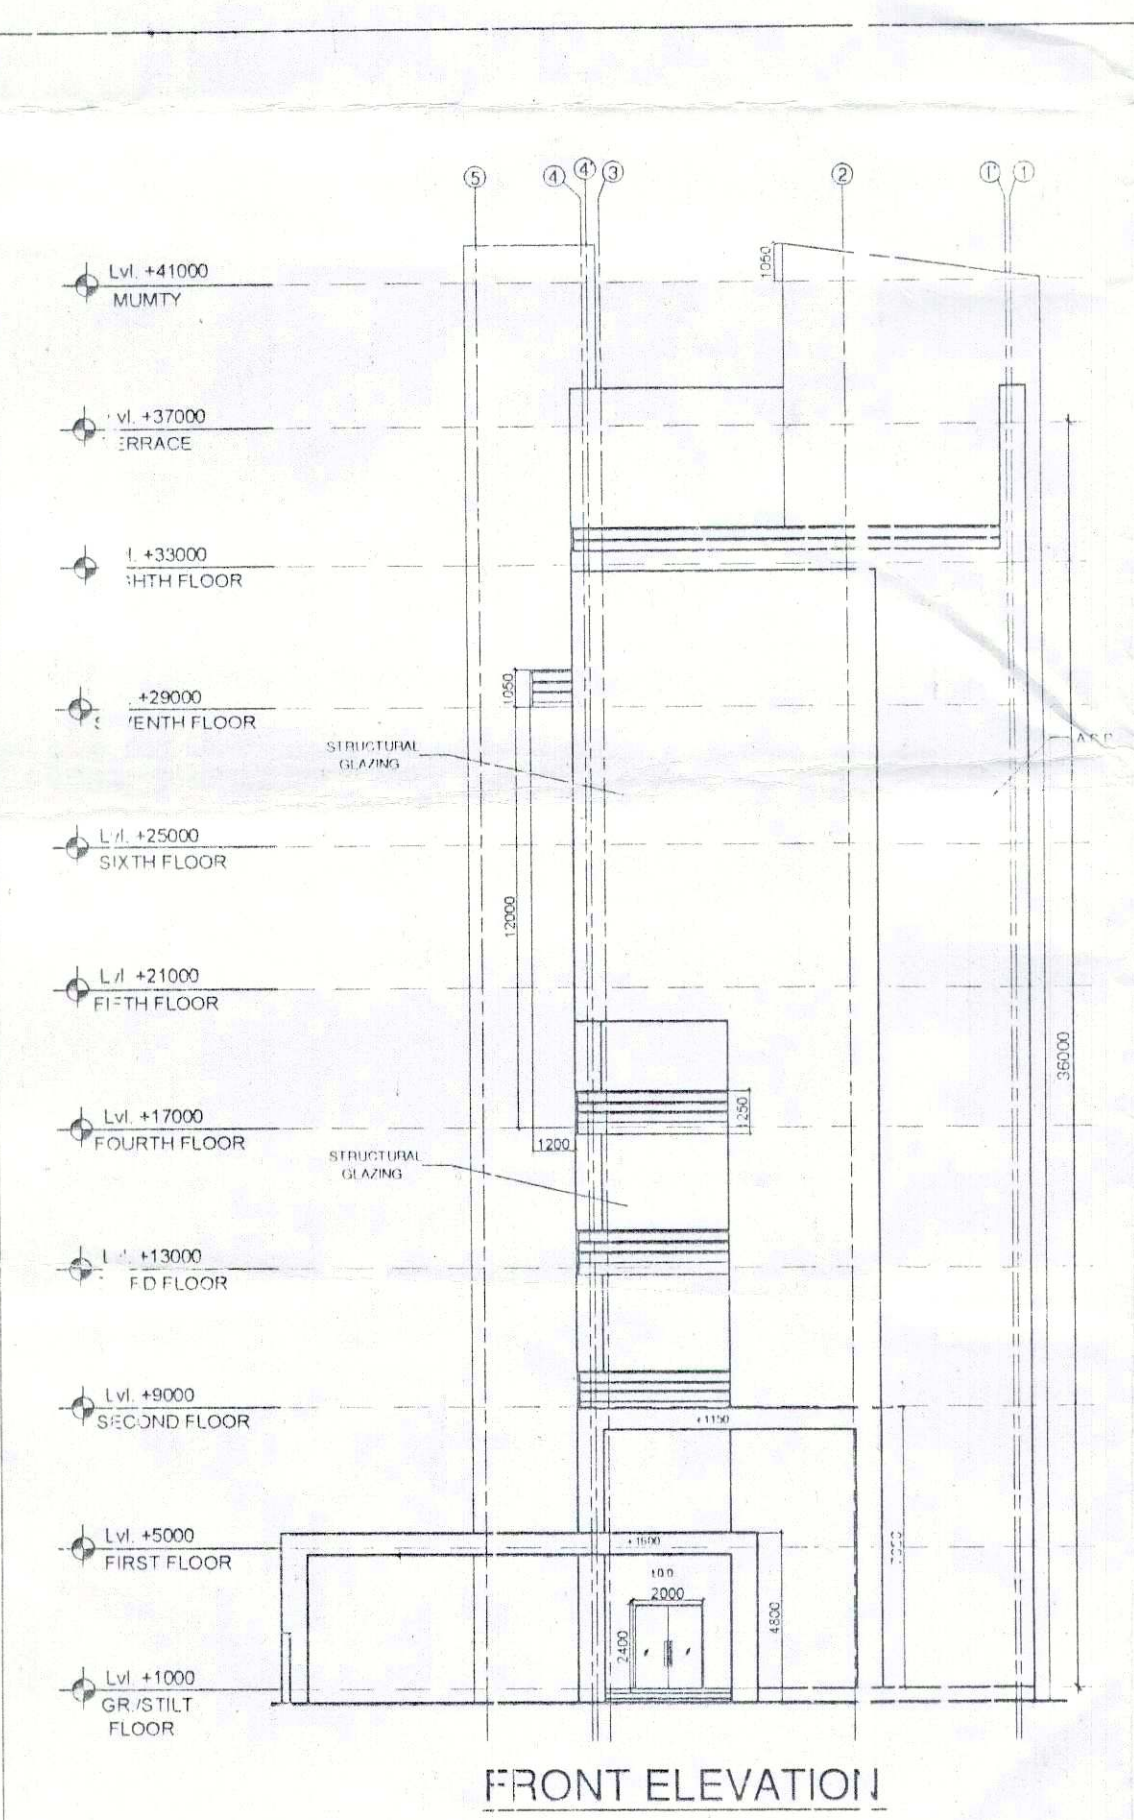


FRONT ELEVATION

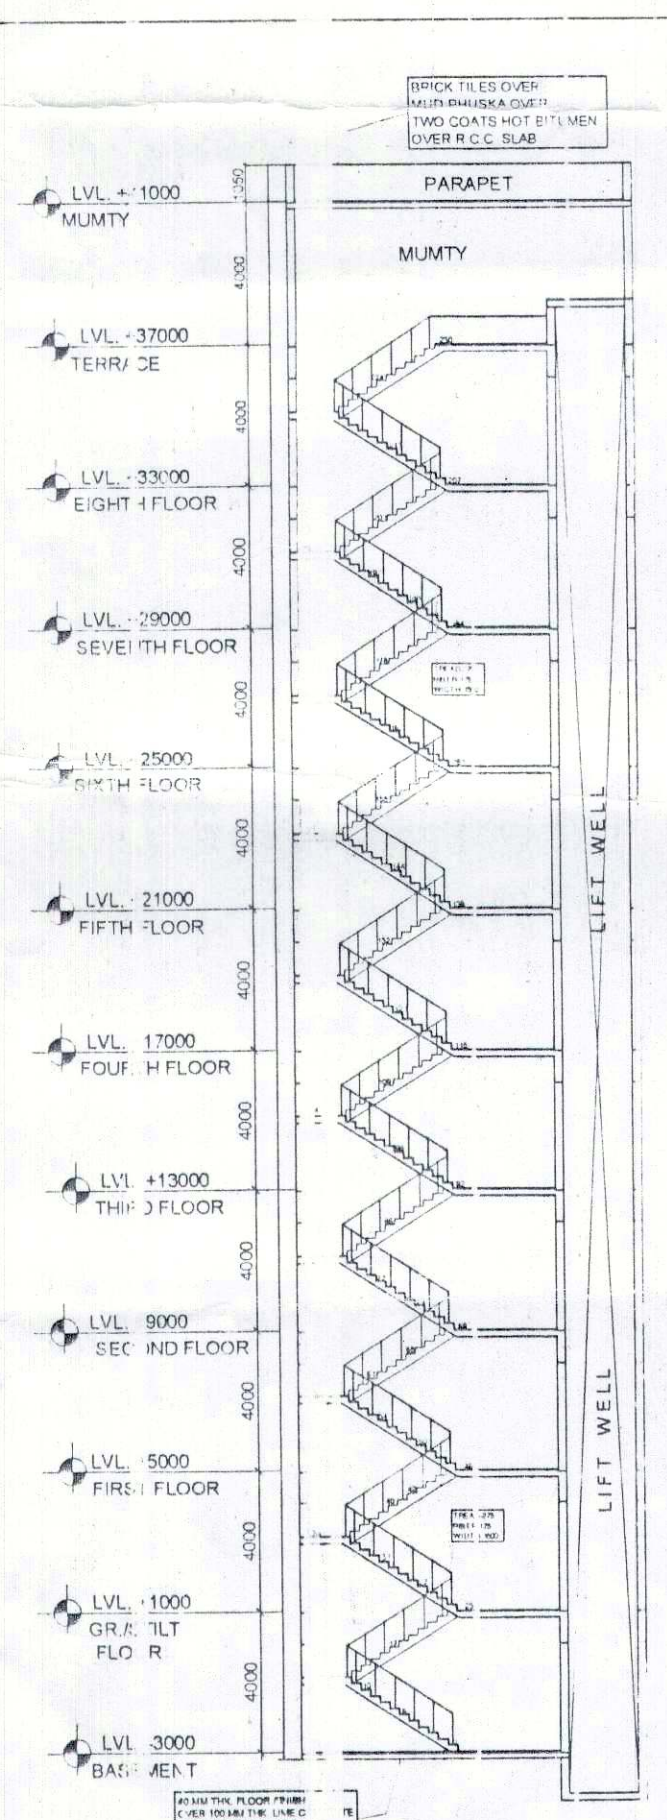

SECTION AT X-X'

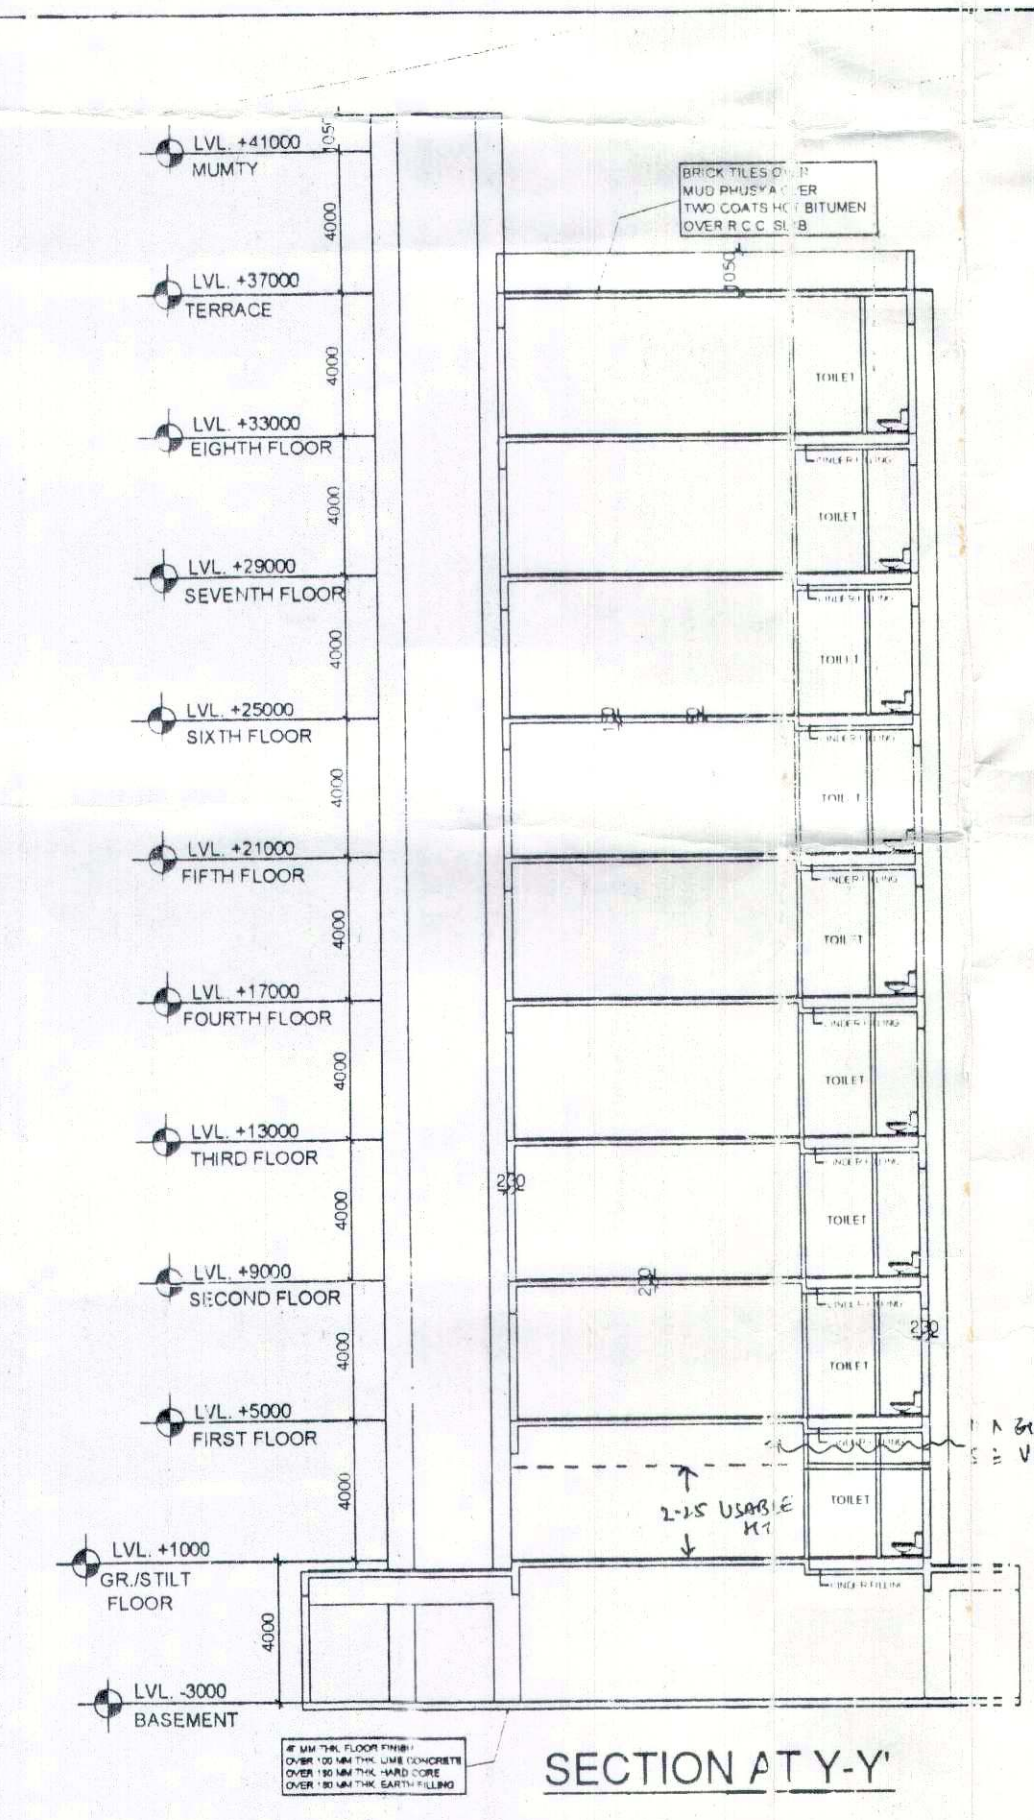

SECTION AT Y-Y'

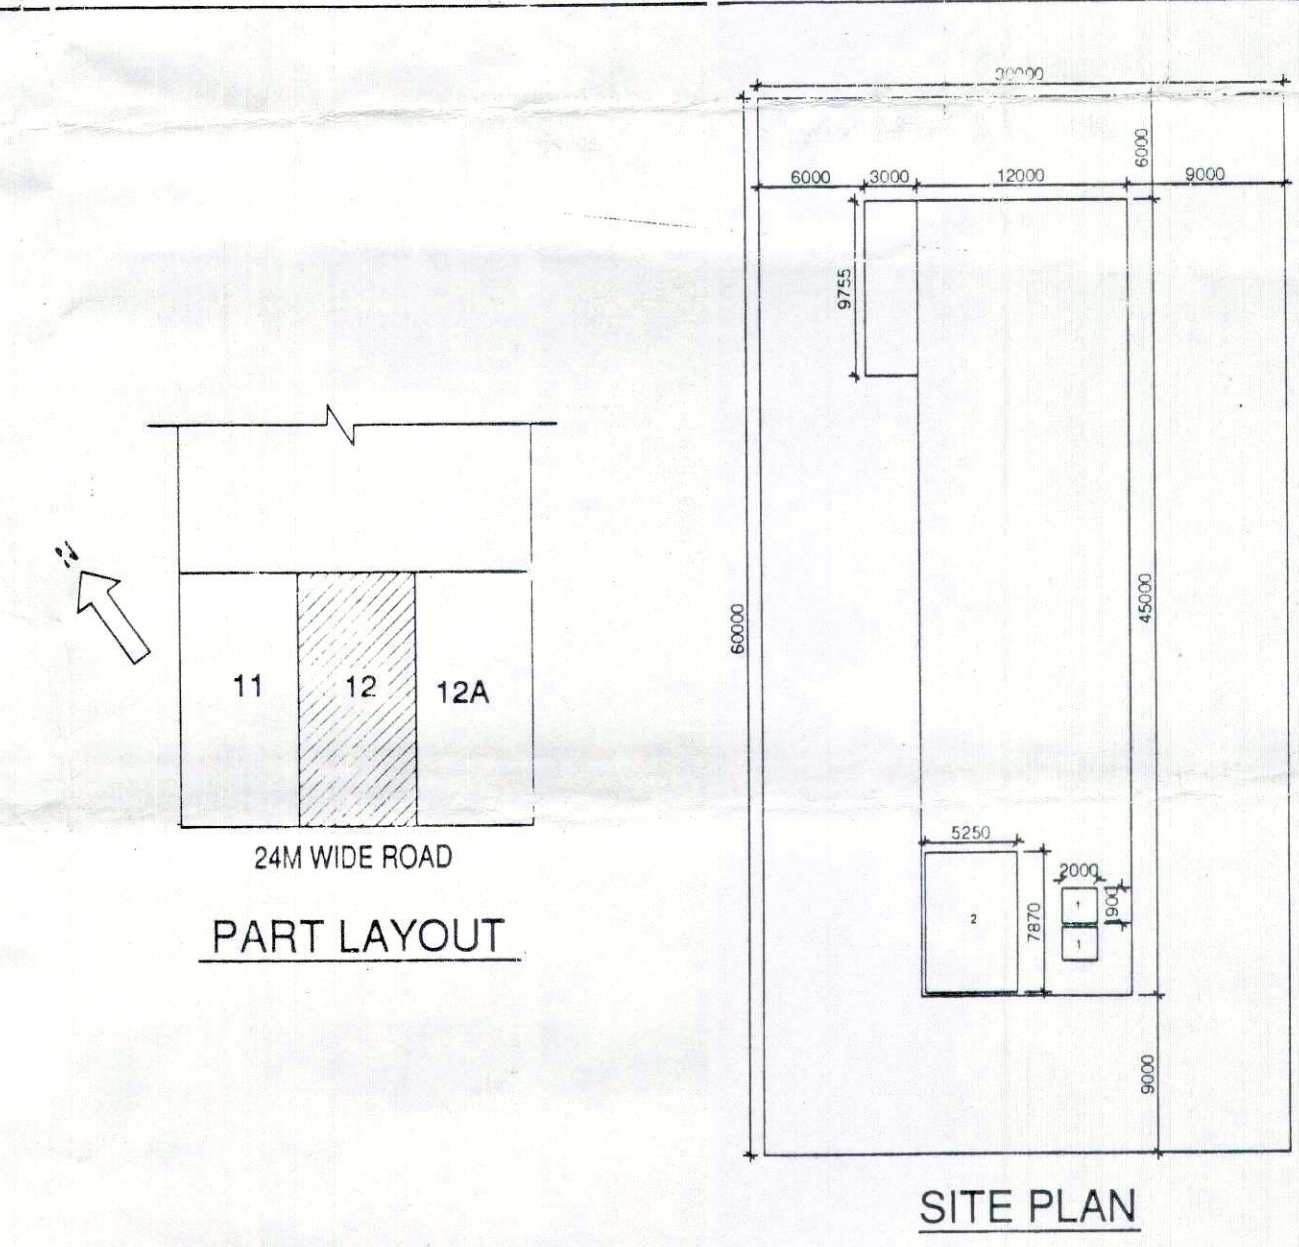


SITE PLAN


AREA CHART

FLOORS	TOTAL COV.	SERVICES	CUTOUT	REFUGE AREA	F.A.R.	NON F.A.R.
BASEMENT	945.0 Sqm.	—	—	—	—	945.0 Sqm.
STILT/GR.	540.0 Sqm.	—	—	—	52.22 Sqm.	487.78 Sqm.
FIRST	540.0 Sqm.	48.6 Sqm.	48.91 Sqm.	—	442.49 Sqm.	—
SECOND	540.0 Sqm.	48.6 Sqm.	48.91 Sqm.	—	442.49 Sqm.	—
THIRD	540.0 Sqm.	48.6 Sqm.	48.91 Sqm.	40.0 Sqm.	443.8 Sqm.	—
FOURTH	540.0 Sqm.	48.6 Sqm.	48.91 Sqm.	40.0 Sqm.	443.8 Sqm.	—
FIFTH	540.0 Sqm.	48.6 Sqm.	48.91 Sqm.	40.0 Sqm.	443.8 Sqm.	—
SIXTH	540.0 Sqm.	48.6 Sqm.	48.91 Sqm.	40.0 Sqm.	443.8 Sqm.	—
SEVENTH	540.0 Sqm.	48.6 Sqm.	48.91 Sqm.	40.0 Sqm.	443.8 Sqm.	—
EIGHTH	540.0 Sqm.	48.6 Sqm.	48.91 Sqm.	40.0 Sqm.	443.8 Sqm.	—
TOTAL	5805.0 Sqm.	388.8 Sqm.	143.42 Sqm.	240.0 Sqm.	3600.0 Sqm.	1432.78 Sqm.


AREA CHART

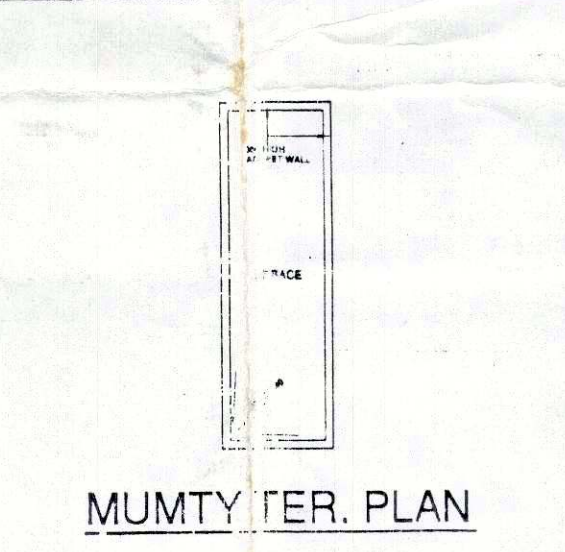


MUMTY TER. PLAN

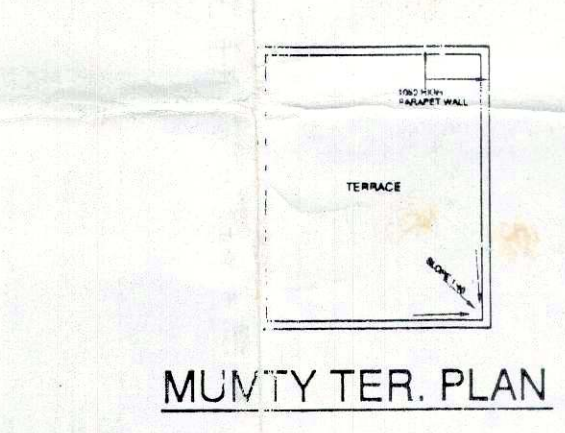


MUMTY TER. PLAN

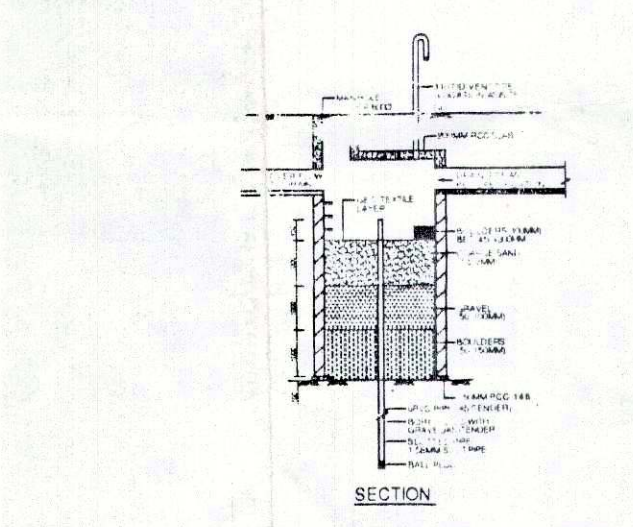


TYPICAL DETAIL OF RAIN WATER PIT

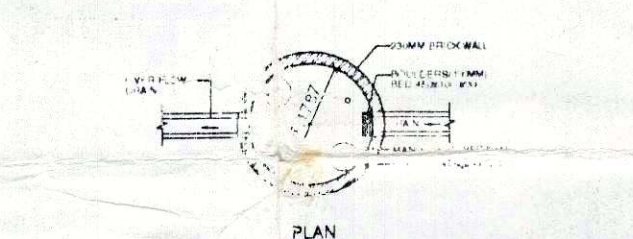


TYPICAL DETAIL OF RAIN WATER PIT

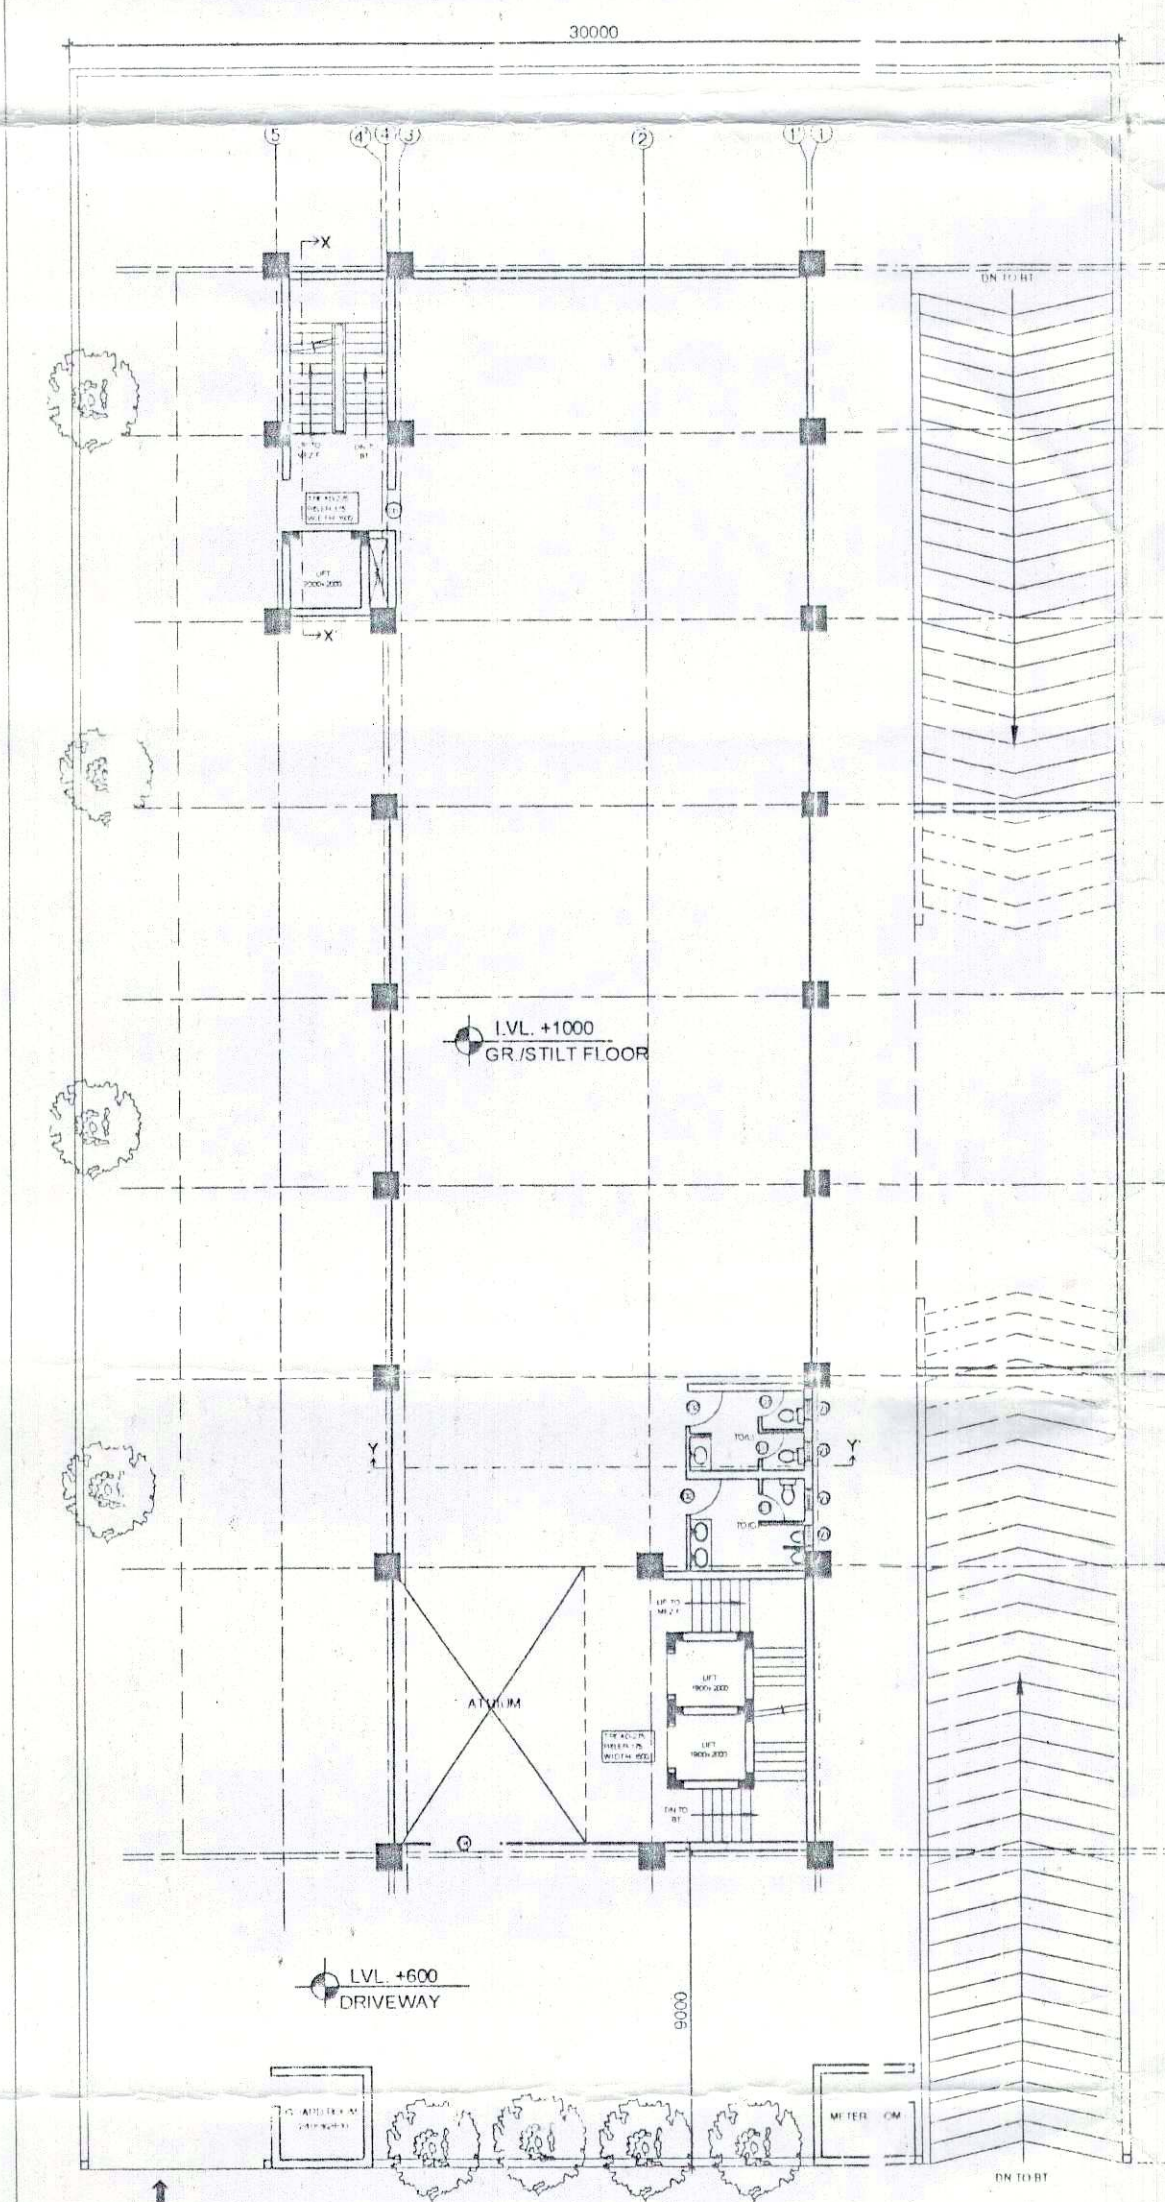


GROUND FLOOR PLAN

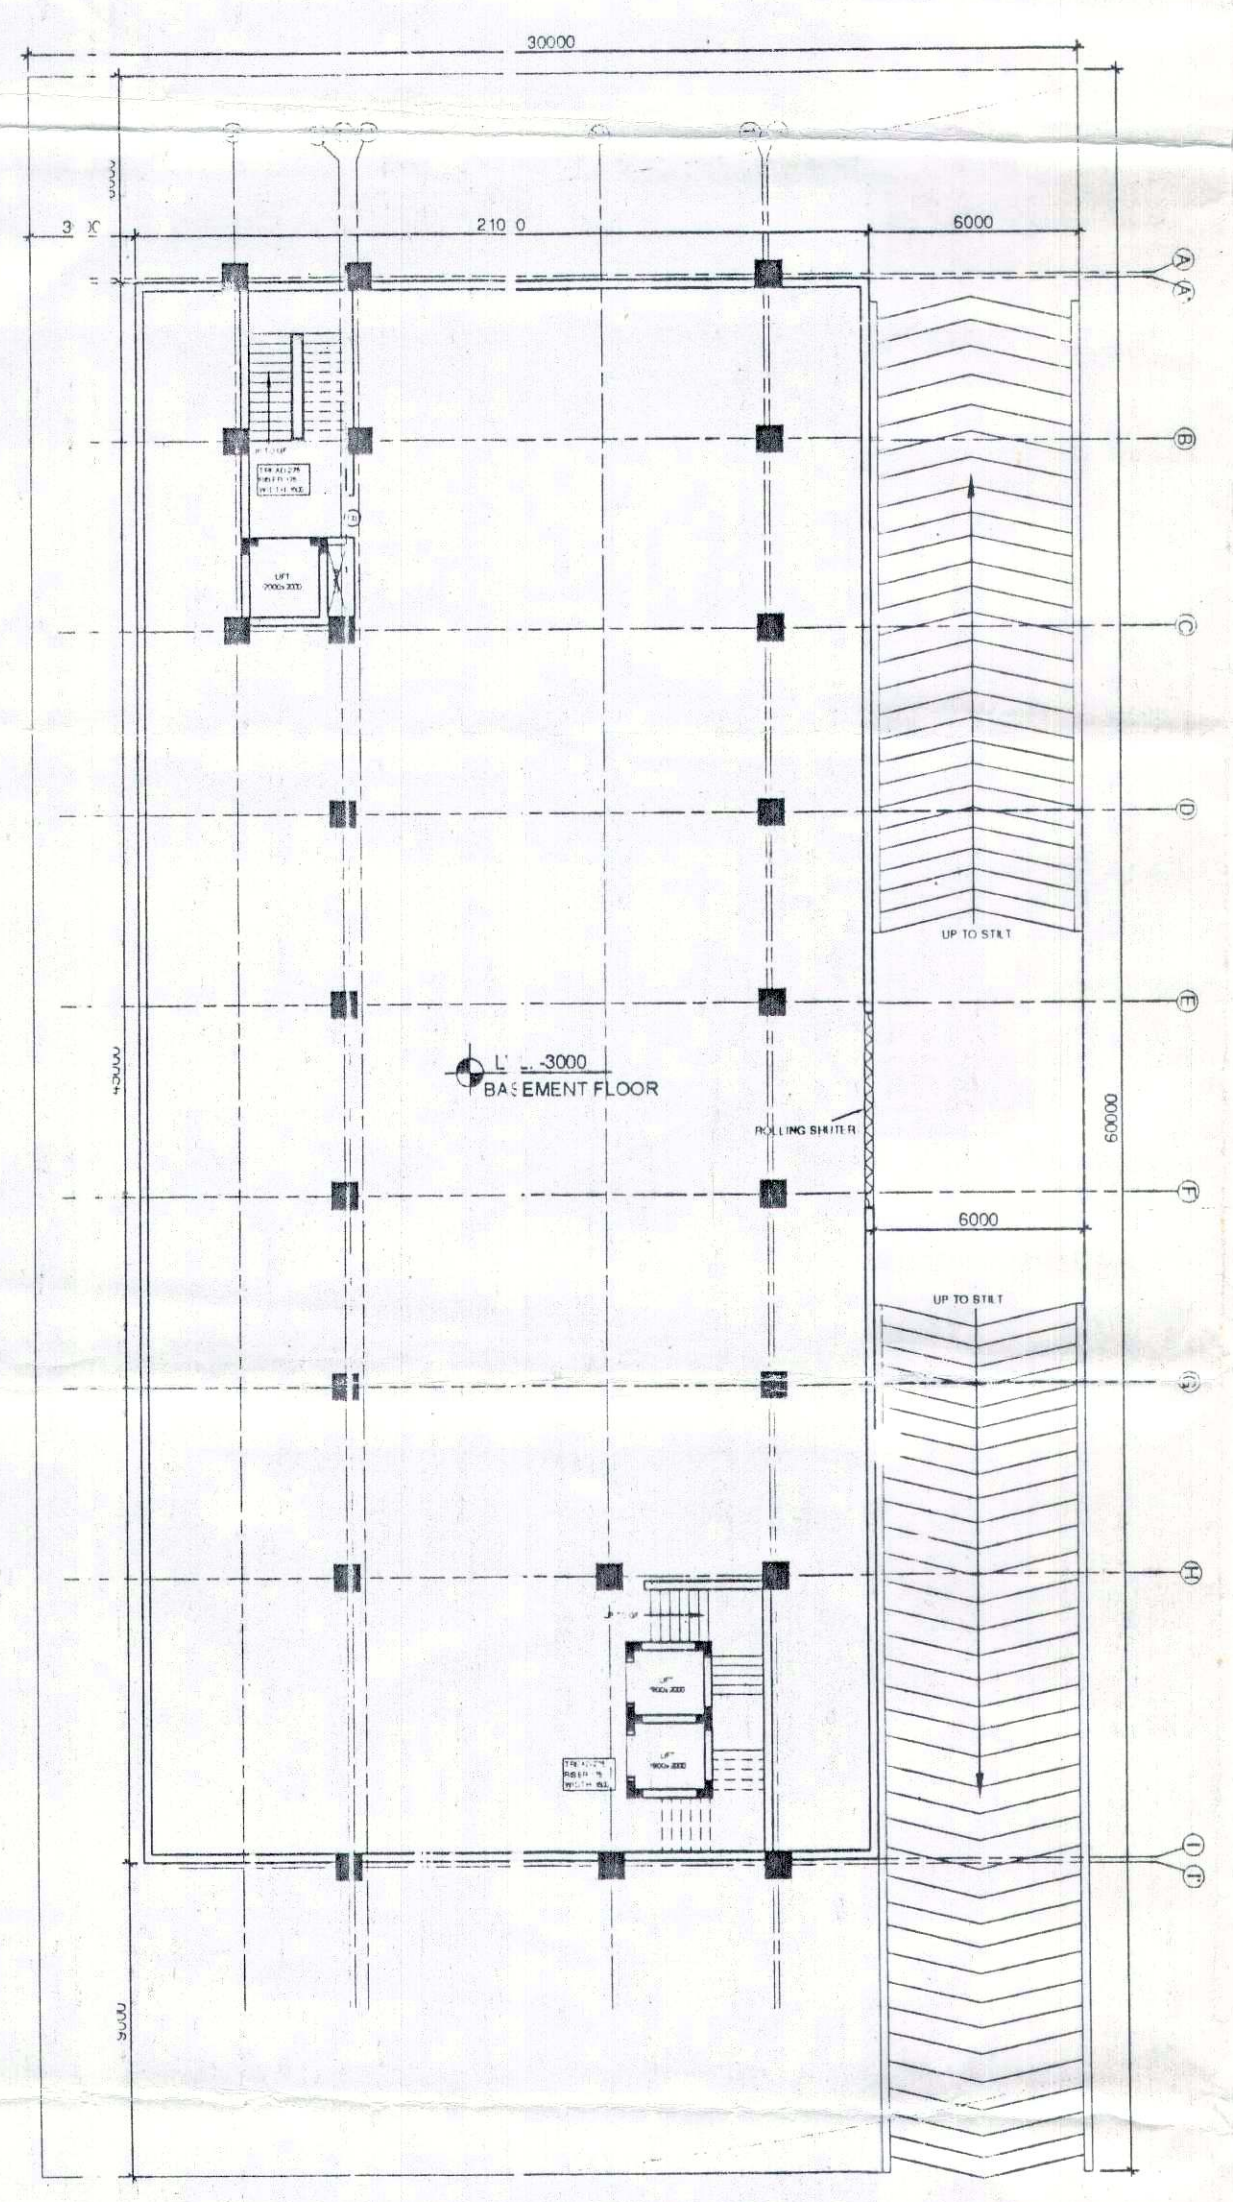


BASEMENT FLOOR PLAN

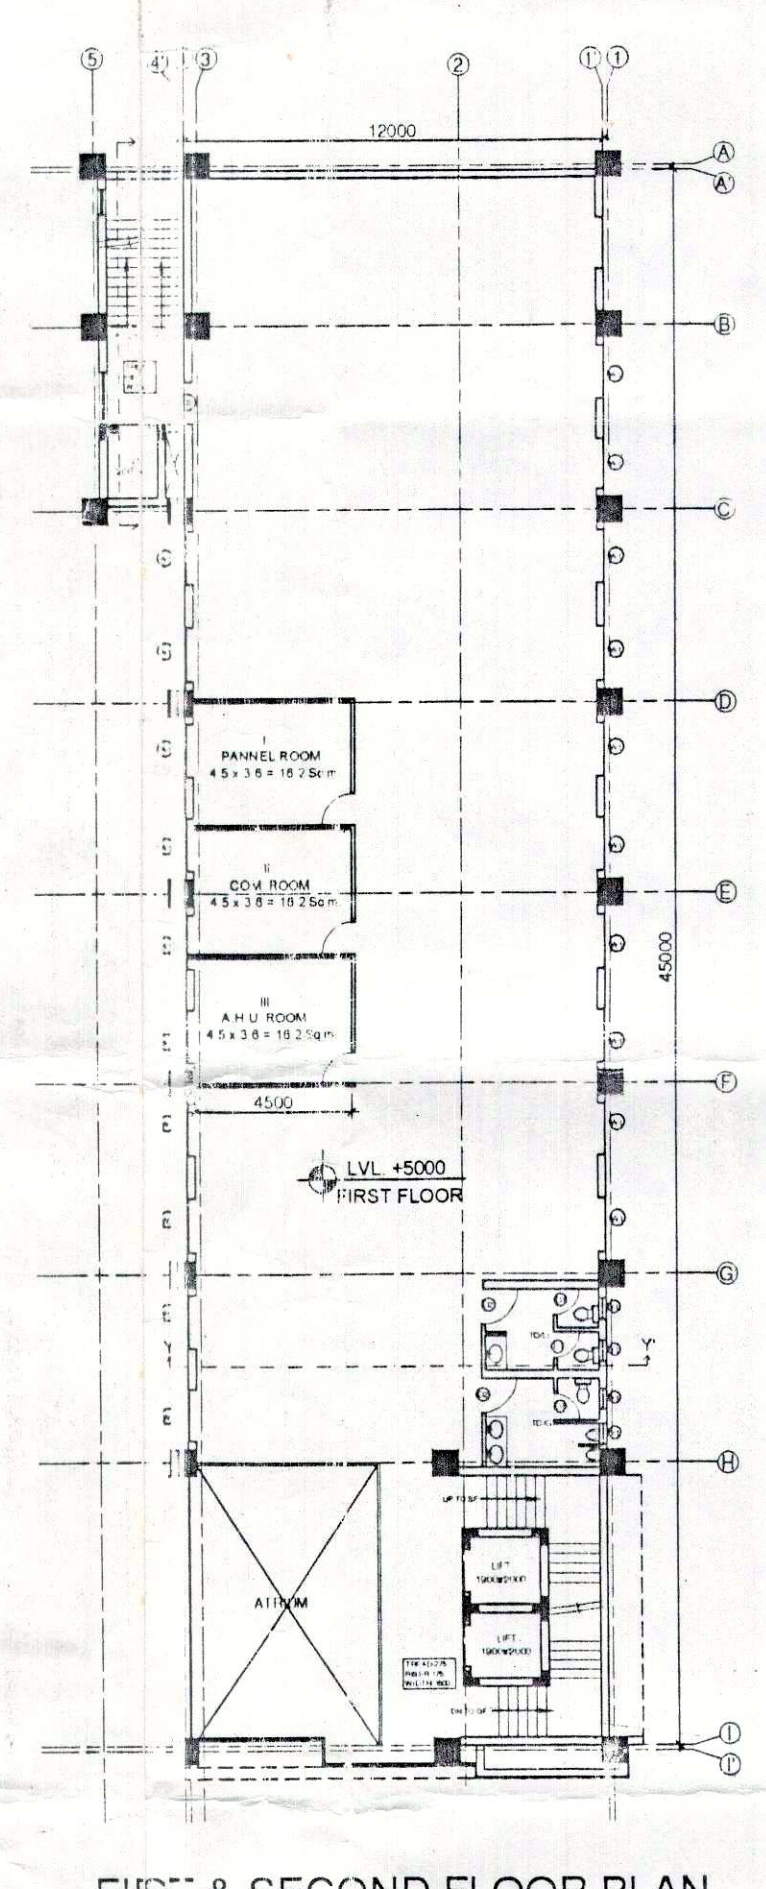

FIRST & SECOND FLOOR PLAN

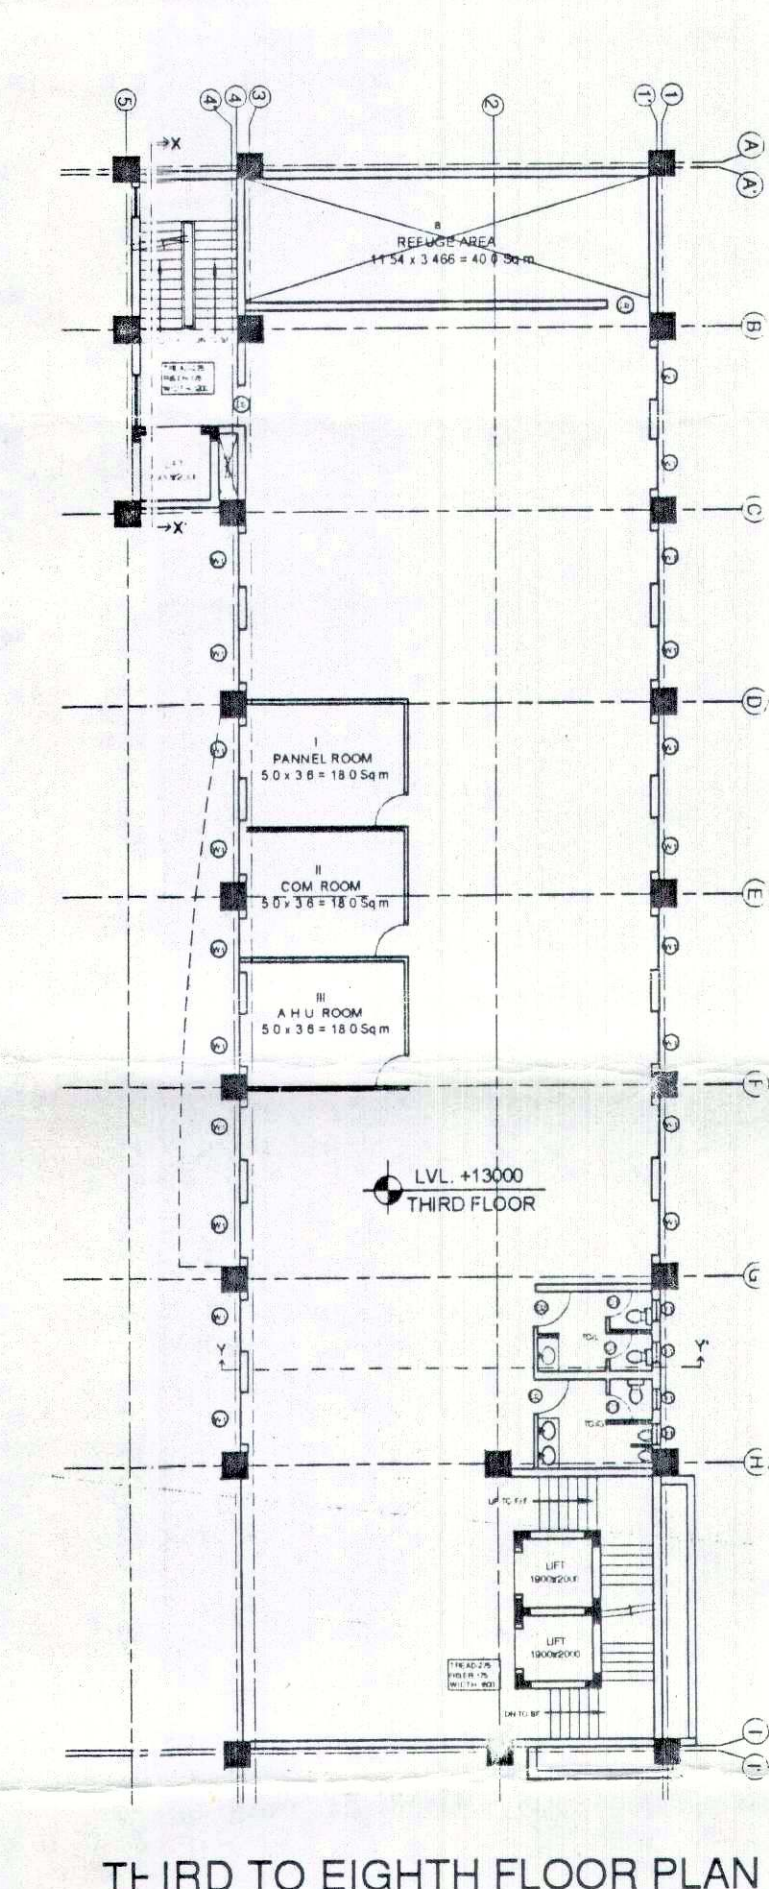

THIRD TO EIGHTH FLOOR PLAN

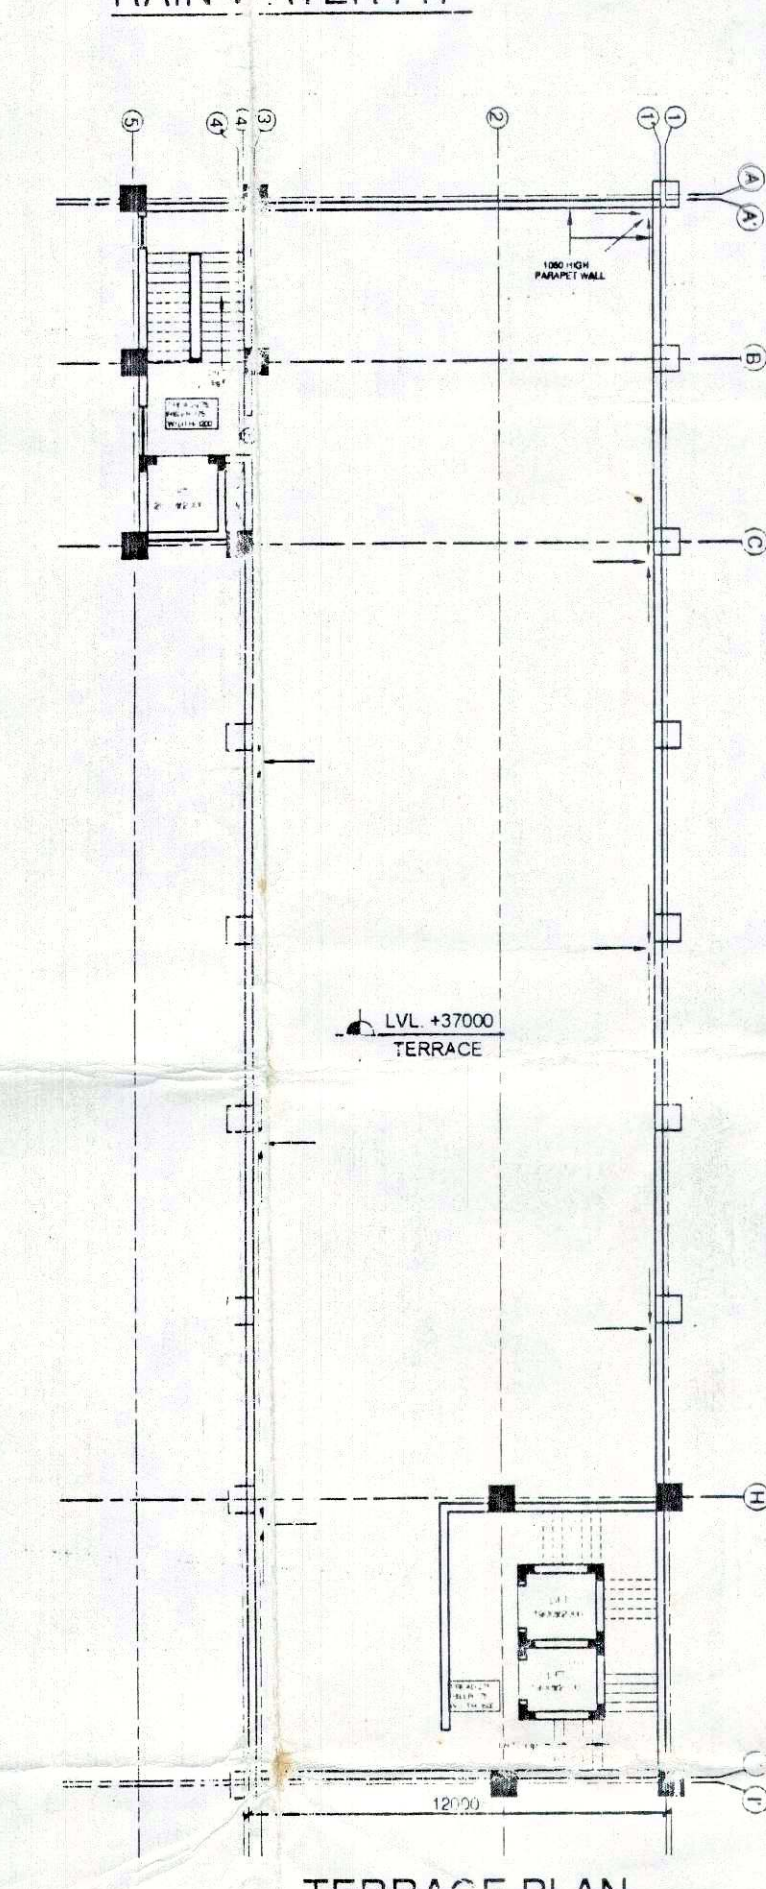

TERRACE PLAN

REMARKS

AREA CHART

TOTAL PLOT AREA = 60x30 = 1800 Sq. m.
 PERMISSIBLE F.A.R. = 200% = 3600 Sq. m.
 PERMISSIBLE GR. COVERAGE = 30% OF PLOT AREA = 540 Sq. m.
 EXISTING BASEMENT COV. = 45 x 21 = 945.0 Sq. m.
 EXISTING STILT/GR. COVERAGE = 12.0 x 45.0 = 540 Sq. m.
 52.22 Sq. m. TAKEN IN F.A.R.

CUTOUT

I = 1.9 x 2.0 = 3.8 x 2 = 7.6 Sq. m. (LIFT)
 II = 5.25 x 7.87 = 41.31 Sq. m. (ATRIUM)
 TOTAL = 48.91 Sq. m.

SERVICES

I = 4.5 x 3.6 = 16.2 Sq. m. (PANNEL ROOM)
 II = 4.5 x 3.6 = 16.2 Sq. m. (COM. ROOM)
 III = 4.5 x 3.6 = 16.2 Sq. m. (COMM. ROOM)
 TOTAL = 48.6 Sq. m.

REFUGE AREA

a = 11.54 x 3.466 = 40.0 Sq. m.
 EXISTING COVERED AREA ON 1st & 2nd FL.
 = GR. COV. - CUTOUT - SERVICES
 = 540.0 - 48.91 - 48.6
 442.49 x 2 = 884.98 Sq. m.

EXISTING COVERED AREA ON 3rd, 4th, 5th, 6th, 7th & 8th FL.
 = 1st. FL. COV. + ATRIUM - REFUGE AREA
 = 442.49 + 41.31 - 40.0
 = 443.8 x 6 = 2662.8 Sq. m.

EXISTING F.A.R. OF ALL FLOORS = GR. FL. + F. FL. + S. FL.
 + T. FL. + Fr. FL. + Fi. FL. + Si. FL. + Sv. FL. + Eg. FL.
 = 3600.0 Sq. m.

F.A.R. ACHIEVED = 200%

OPENING SCHEDULE

S.No.	TYPE	WIDTH	SL	LL	REMARKS
1.	D1	.750	-	2.1	DOOR
2.	D2	.900	-	2.1	DOOR
3.	D3	1.200	-	2.1	DOOR
4.	D4	2.700	-	2.1	DOOR
5.	W1	1.5	.9	2.7	WINDOW
6.	V1	.600	1.35	2.7	VENTILATOR

PROJECT
 Completed Institutional Building on Plot No.-12, Sector -125, NOIDA
 For M/s Intellect H.R Services Pvt. Ltd.

TITLE
 COMPLETION DRAWING

SCALE : 1:100 & 1:200 DATE : 24-05-08

JOB NO.: 809 DRG. NO.: 60

ARCHITECTS' SIGN OWNERS' SIGN

RAJIV GOEL
 CA 76/2361
 For Intellect H.R. Services Pvt. Ltd.

CONSULTANT
R.N.Gupta & Associates
 Consulting Engineers, Architects & Valuers
 E-1, Sector-55, Noida
 Phones - (0120) 2582224, 2582773
 Fax - (0120) 4321556
 email - info@rngcorp.com