


455986 (1486-07)

6000 (SETBACK)

AREA CALCULATION:

1.	PLOT AREA OWNED	54986.20 sqm
2.	GREEN BELT AREA	7798.50 sqm
3.	BALANCE PLOT AREA FOR DEVELOPMENT	47187.70 sqm
4.	PERMISSIBLE GROUND COVERAGE 60% OF 3	28312.62 sqm
5.	PERMISSIBLE FAR 125% OF 3	58984.62 sqm
6.	EXISTING BUILDING (GROUND FLOOR)	
	A. EXISTING SHED	6240.0 sqm
	B. EXISTING ADMIN BLOCK	400.0 sqm
	C. EXISTING SHED	8299.69 sqm
	E. UTILITY BLOCK (500.33 - 61.53)	438.80 sqm
	G. METER ROOM	12.0 sqm
	H. TUBE MILL SHED	4994.07 sqm
	H1. LT / HT	50.37 sqm
	H2. TOILET	26.10 sqm
	H3. CANOPIES	135.0 sqm
	H4. CANOPY	18.0 sqm
	TOTAL AREA OF EXISTING BUILDING	20614.03 sqm
7.	PROPOSED BUILDING (GROUND FLOOR)	
	J. ARCHITECTURE SHED	3593.82 sqm
	K. OFFICE	325.80 sqm
	TOTAL PROPOSED COVD. AREA ON GROUND FLOOR	3919.62 sqm
8.	PROPOSED BUILDING (FIRST FLOOR)	
	K. OFFICE (587.70 - 36.81) = 550.89 sqm	550.89 sqm
	TOTAL PROPOSED COVD. AREA ON FIRST FLOOR	550.89 sqm
9.	TOTAL GROUND COVERAGE (6 + 7) (existing + proposed)	24533.65 sqm (51.99 %) of 3
10.	TOTAL PROPOSED COVERED AREA (7 + 8)	4470.51 sqm
11.	TOTAL COVERED AREA (8 + 9) (ground + first floor)	25084.54 sqm (53.16%) of 3

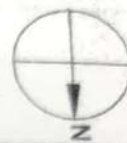

M - 11

DWG. NO.

SCALE: 1:500 @ A1

DATE: 24.03.2011

SITE PLAN


DWG. TITLE:

BUILDING LAYOUT OF JINDAL FACTORY SITE
AT BILASPUR, YAKRU ROAD, PATTHRI DISTT. CHHATTISGARH

PROJECT NAME:

Checked and found ok for Public Health
(Internal) Services only subject to comments in
forwarding letter No. SE(HQ)/278 Dt. 19/01/11

CA/REGD. NO. CA/89/12482
CA/REGD. NO. CA/89/12482

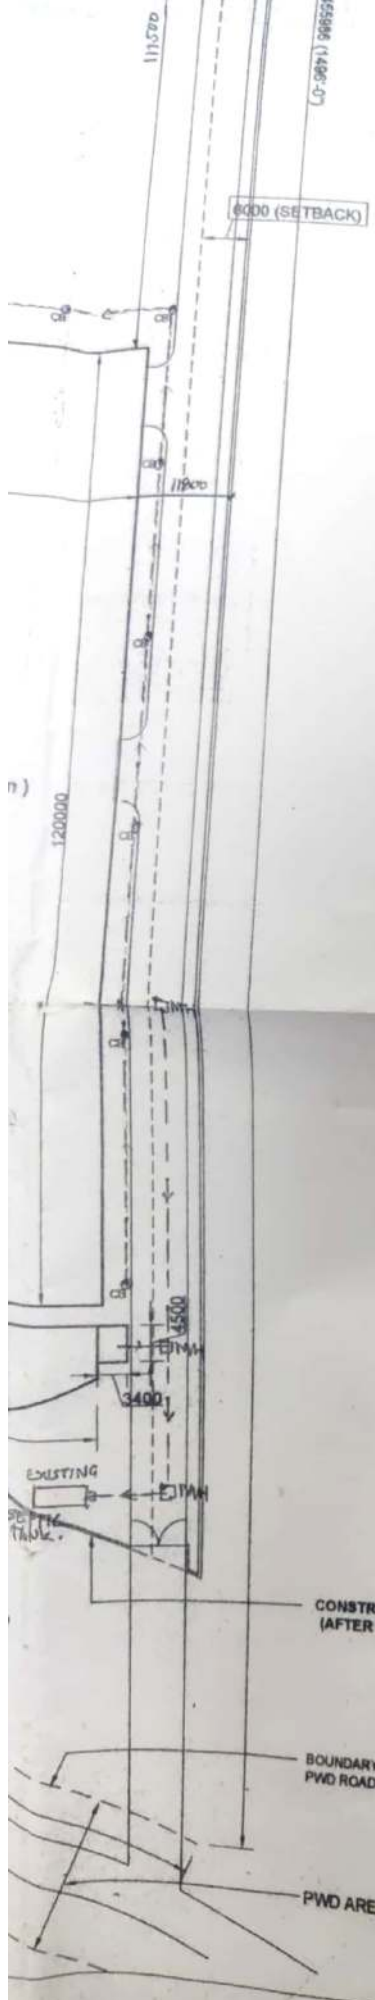

AREA CALCULATION:

1.	PLOT AREA OWNED	54986.20 sqm
2.	GREEN BELT AREA	7798.50 sqm
3.	BALANCE PLOT AREA FOR DEVELOPMENT	47187.70 sqm
4.	PERMISSIBLE GROUND COVERAGE 60% OF 3	28312.62 sqm
5.	PERMISSIBLE FAR 125% OF 3	58984.62 sqm
6.	EXISTING BUILDING (GROUND FLOOR)	
	A. EXISTING SHED	6240.0 sqm
	B. EXISTING ADMIN BLOCK	400.0 sqm
	C. EXISTING SHED	8299.69 sqm
	E. UTILITY BLOCK (500.33 - 61.53)	438.80 sqm
	G. METER ROOM	12.0 sqm
	H. TUBE MILL SHED	4994.07 sqm
	H1. LT / HT	50.37 sqm
	H2. TOILET	26.10 sqm
	H3. CANOPIES	135.0 sqm
	H4. CANOPY	18.0 sqm
	TOTAL AREA OF EXISTING BUILDING	20614.03 sqm
7.	PROPOSED BUILDING (GROUND FLOOR)	
	J. ARCHITECTURE SHED	3593.62 sqm
	K. OFFICE	325.60 sqm
	TOTAL PROPOSED COVD. AREA ON GROUND FLOOR	3919.62 sqm
8.	PROPOSED BUILDING (FIRST FLOOR)	
	K. OFFICE (587.70 - 36.81) = 550.89 sqm	550.89 sqm
	TOTAL PROPOSED COVD. AREA ON FIRST FLOOR	550.89 sqm
9.	TOTAL GROUND COVERAGE (6 + 7) (existing + proposed)	24533.65 sqm (51.99 % of 3)
10.	TOTAL PROPOSED COVERED AREA (7 + 8)	4470.51 sqm
11.	TOTAL COVERED AREA (8 + 9) (ground + first floor)	25084.54 sqm (53.16% of 3)



M - 11

DWG. NO.

SITE PLAN

DWG. TITLE

APPLICANT

M/S JINDAL STAINLESS LTD.

ARCHITECT:

Satyajogeshi Son & Associates

122, Aravali appt, Alaknanda New Delhi - 19

SCALE: 1:800 @ A1

DATE: 24.03.2011

BUILDING LAYOUT OF JINDAL FACTORY SITE
AT BHILASPUR, TALUKA ROAD, PANCHEN DISTT. GUJARAT

PROJECT NAME:

SEAL/STAMP OF
C.A. REGD. NO. CA/08/12482

Checked and found ok for Public Health
(Internal) Services only subject to comments in
forwarding letter No. SE(HQ)/278, Dt. 19.12.11

Superintending Engineer (H/O)
HUDA, Panchen, KOTA

16/1/11

