


ASANSOL ENGINEERING COLLEGE CAMPUS

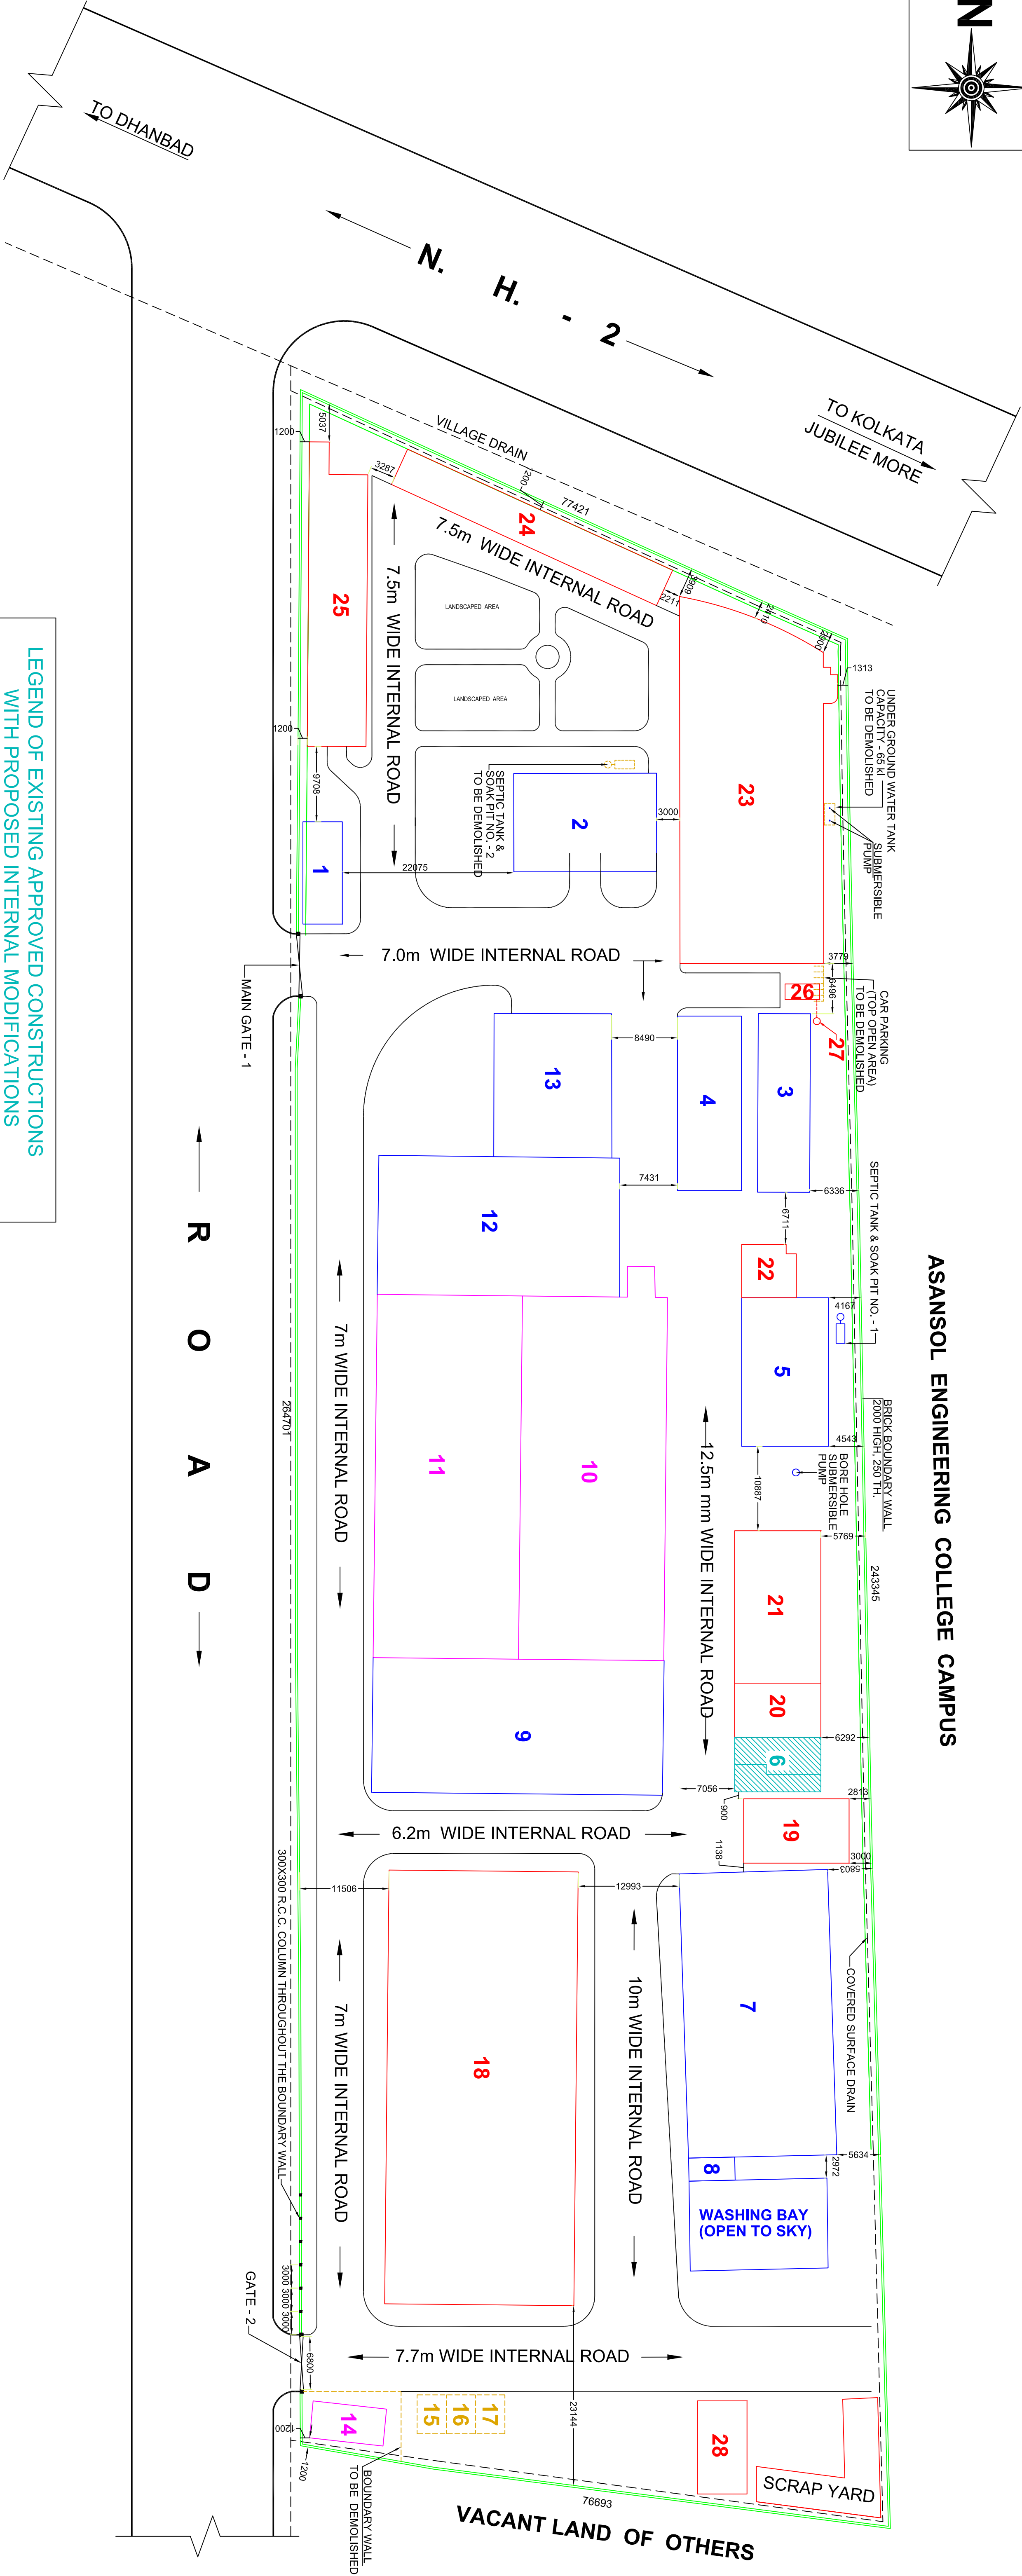

NOTE :-

1. ALL DIMENSIONS ARE IN MILLIMETER, UNLESS SPECIFIED OTHERWISE.
2. FACTORY DISTANCE FROM NEAREST BUS STOPPAGE:- JUBILEE MORE - 500 M (APPROX.)
3. FACTORY DISTANCE FROM NEAREST RAILWAY STATION:- ASANSOL - 4 KM (APPROX.)
4. PROPOSED TOTAL NO. OF WASH- 5 NOS., URINAL-7 NOS., LATRINE:- 7 NOS,
5. TOTAL NO. OF WORKERS - 124; MALE:- 114, FEMALE:- 10.
6. BOUNDARY WALLS ARE SHOWN IN COLOR
7. EXISTING WORKS ARE SHOWN IN COLOR
8. PROPOSED WORKS ARE SHOWN IN COLOR
9. DEMOLISHED WORKS ARE SHOWN IN
10. APPROVED EXISTING CONSTRUCTIONS WHICH ARE PRESENTLY USED FOR SOME OTHER PURPOSE, ARE SHOWN IN COLOR
11. "FIRE FIGHTING SYSTEM" AS PER RULE 61 & 62 OF W.B.F.R., 1958 WILL BE ARRANGED
12. PROPOSED CONSTRUCTION WILL BE COMPLETED WITHIN 1 YEAR FROM THE DATE OF APPROVAL.
13. EXISTING WORKS WERE APPROVED BY C.I.F. (W.B.), VIED APPROVAL NO.- 233, DATE:- 13.05.13

LEGEND OF EXISTING APPROVED CONSTRUCTIONS WITH PROPOSED INTERNAL MODIFICATIONS

SYMBOL	NOMENCLATURE	
	PROPOSED AS	WAS APPROVED AS
6	LATRINE BLOCK & GENERAL STORE ROOM	PAINTING BOOTH

LEGENDS (EXISTING CONSTRUCTION)

SYMBOL		NOMENCLATURE	
1	SECURITY GUARD ROOM, TOILET, METERING ROOM & PUMP ROOM		
2	ADMINISTRATIVE BUILDING		
3	FIRST AID ROOM, TOILET BLOCK, CHANGE ROOM & U/G WATER RESERVOIR		
	MACHINE ROOM, REFRESHMENT ROOM, REFRESHMENT STORE& FIRE CONTROL ROOM (1ST & 2ND FLOOR)		
4	TRANSFORMER AREA, ELECTRICAL PANEL ROOM, BATTERY ROOM		
5	ENGINE DYNAMOMETER ROOM 1 & 2, TRANSMISSION TEST BENCH ROOM		
7	UNDER CARRIAGE BAY		
8	EFFLUENT TREATMENT PLANT		
9	DISASSEMBLY & CLEANING BAY		
12	WORKSHOP STORE		
13	GENERAL STORE		

10. APPROVED EXISTING CONSTRUCTIONS WHICH ARE PRESENTLY USED FOR SOME OTHER PURPOSE, ARE SHOWN IN COLOR
11. "FIRE FIGHTING SYSTEM" AS PER RULE 61 & 62 OF W.B.F.R., 1958 WILL BE ARRANGED
12. PROPOSED CONSTRUCTION WILL BE COMPLETED WITHIN 1 YEAR FROM THE DATE OF APPROVAL.
13. EXISTING WORKS WERE APPROVED BY C.I.F. (W.B.), VIED APPROVAL NO.- 233, DATE:- 13.05.13

LEGENDS OF EXISTING APPROVED CONSTRUCTIONS, PRESENTLY USED FOR SOME OTHER PURPOSE

SYMBOL		NOMENCLATURE	
	PRESENTLY USED AS		WAS APPROVED AS
10	TRANSMISSION & HYDRAULIC BAY		ENGINE BAY
11	ENGINE BAY		TRANSMISSION & HYDRAULIC BAY
14	GUARD ROOM, CHANGE ROOM		EXCISE STORE ROOM

LEGENDS (PROPOSED CONSTRUCTION)

SYMBOL		NOMENCLATURE	
18	MACHINE REHAB & ASSEMBLY CENTER		
19	PAINTING BOOTH		
20	COMPRESSOR ROOM		
21	FINISHED PRODUCT SHED		
22	COOLING TOWER		
23	S.O.S. LABORATORY & ABC TRAINING BUILDING		
24	CAR PARKING SHED		
25	TWO WHEELER PARKING SHED		
26	SEPTIC TANK		
27	SOAK PIT		
28	FABRICATION SHOP		

LEGENDS OF DEMOLISHED CONSTRUCTIONS

SYMBOL		NOMENCLATURE	
3	COOLING TOWER (3RD FLOOR)		
15	GUARD ROOM		
16	CHANGE ROOM		
17	GENERAL STORE		

APPROVED BY

I, OWNER OF THE FACTORY, HEREBY DECLARE THAT THE PREMISES OCCUPIED BY THE FACTORY AS SHOWN IN THE SITE PLAN IS FREE FROM ANY LEGAL DISPUTE AND COURT CASE AND POSSESS LEGAL AUTHORITY TO CONSTRUCT FACTORY WITHIN THIS PREMISES.

OCCUPIER'S SIGNATURE :

GAINWELL COMMOSALES PRIVATE LIMITED

PLOT NO. - H-1, ADDA INDUSTRIAL AREA, NH-2, BY - PASS ROAD,
P.O.- RAMKRISHNA MISSION, P.S.- ASANSOL (N),
DIST.- PASCHIM BARDHAMAN, WEST BENGAL, PIN -713305

PROJECT :- ENGINEERING WORKSHOP

TITLE :- SITE PLAN

SCALE :- 1:400

DRAWING NO GCPL - 03-2019

REV.- 4

SHEET NO. :- 1 OF 2

SIZE :- A1