


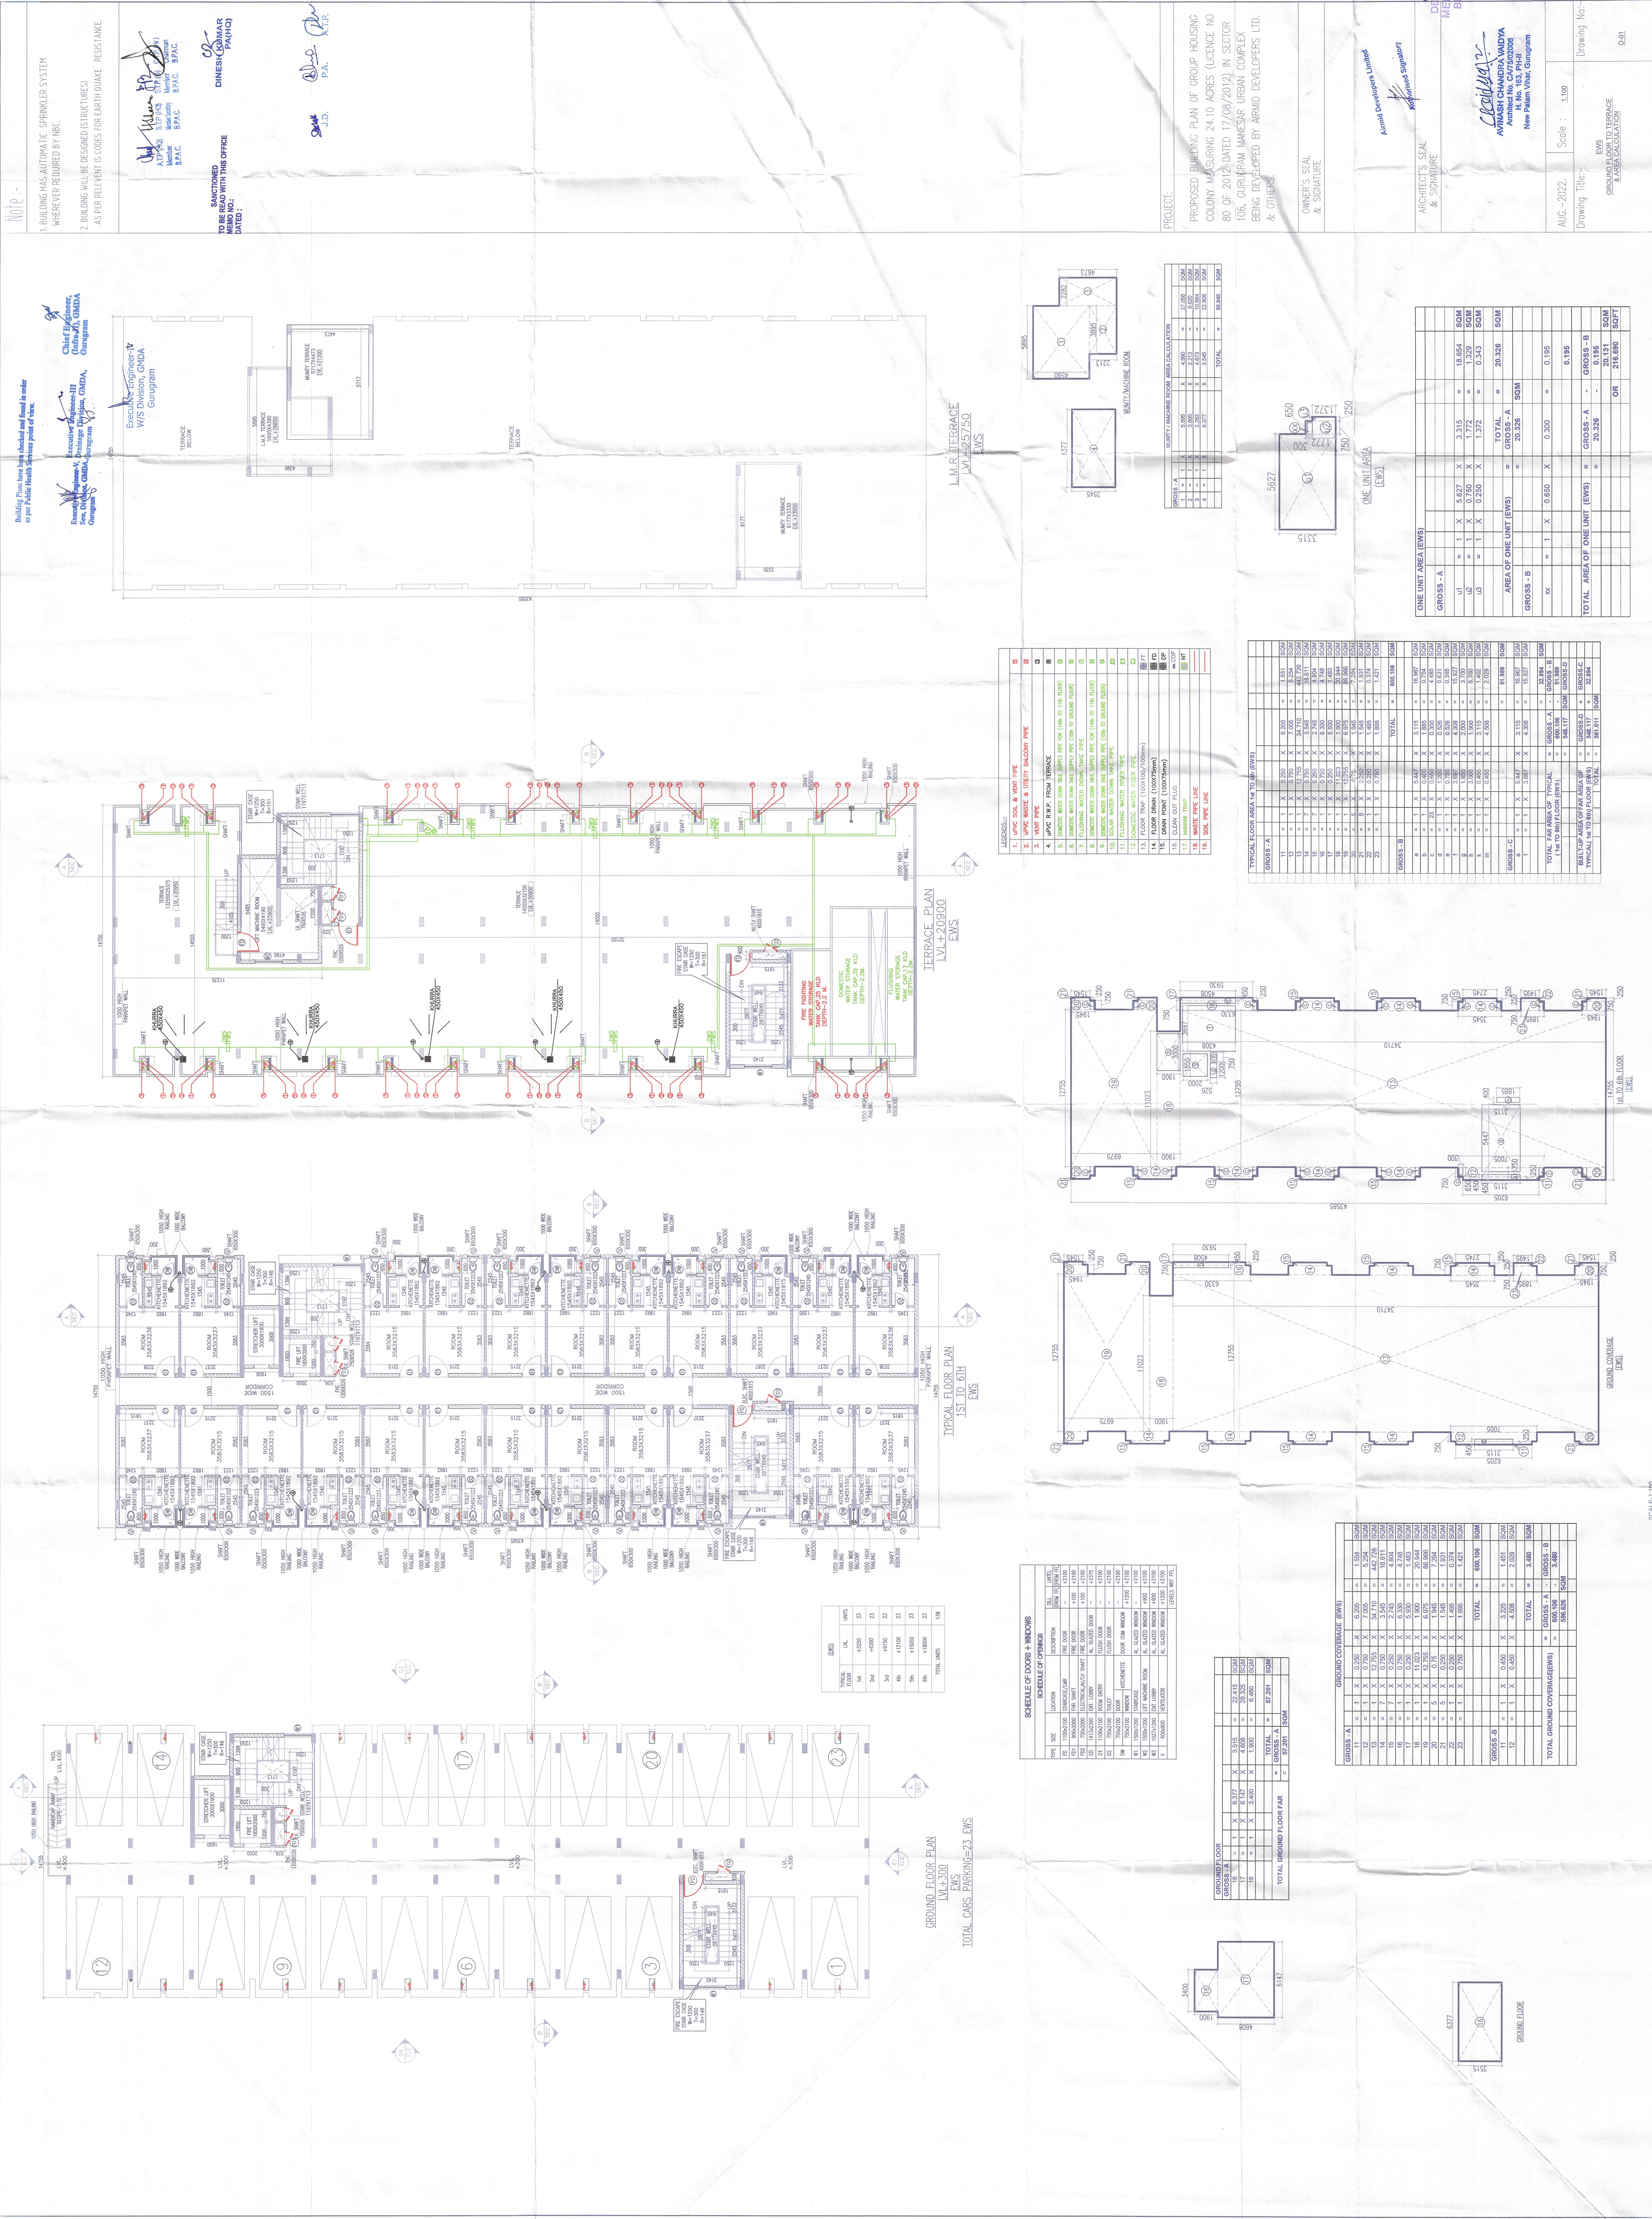

Building Plans have been checked and found in order as per Public Health Services point of view.

Chief Engineer,
Municipal Corporation,
Gurugram

Executive Engineer-III,
Municipal Corporation,
Gurugram

Sanctioned
MEMO NO. _____
DATE: _____

TO BE SEEN BY THE OFFICE
DINESH GUPTA
PA

PROJECT:
PROPOSED BUILDING PLAN OF GROUP HOUSING
COLONY MEASURING 24.10 ACRES (LUCECE NO
80 OF 2012 DATED 17/08/2012) IN SECTOR
106, CURRAM MANSAR URBAN COMPLEX
BEING DEVELOPED BY ARND DEVELOPERS LTD.
& OTHERS

OWNER'S SEAL
& SIGNATURE

ARCHITECT'S SEAL
& SIGNATURE

Scale : 1:100
Drawing Title: EWS
Drawing No: 001

ONE UNIT AREA (EWS)

GROSS - A

U1

U2

U3

AREA OF ONE UNIT (EWS)

GROSS - B

U1

U2

U3

GROUND FLOOR PLAN
LVL 0.00
TOTAL CARS PARKING=23 EWS

TYPICAL FLOOR PLAN
LVL 1.00 TO 6.00
EWS

TERRACE FLOOR PLAN
LVL 7.00 TO 8.00
EWS

TERRACE PLAN
LVL 9.00 TO 10.00
EWS

ONE UNIT AREA (EWS)

GROSS - A

U1

U2

U3

AREA OF ONE UNIT (EWS)

GROSS - B

U1

U2

U3

AREA OF ONE UNIT (EWS)

GROSS - C

U1

U2

U3