

Basement Floor Plan

This drawing supercede all previous drawings.
Inform the concerned architect in case of any discrepancy found in the site & drawing dimensions.
Always check dimensions in drawing & site before construction.

Ground Floor Area:	8140 Sq Feet

Head -
Title -
Description -

Basement Floor Plan
Layout Plan


Date:	03-06-21
Scale:	Not to Scale (Follow Dimension)
Proj No:	

Client
Tula Hospital Palwal

Checked By:	Rahul Rampal 9910484103

ARCHITECTS:
ManaN Planners Pvt Ltd
132-A, Level-2 Kendriya Vihar
SEC - 56, GURGAON - 122 011
TEL/FAX : +91 9555274508



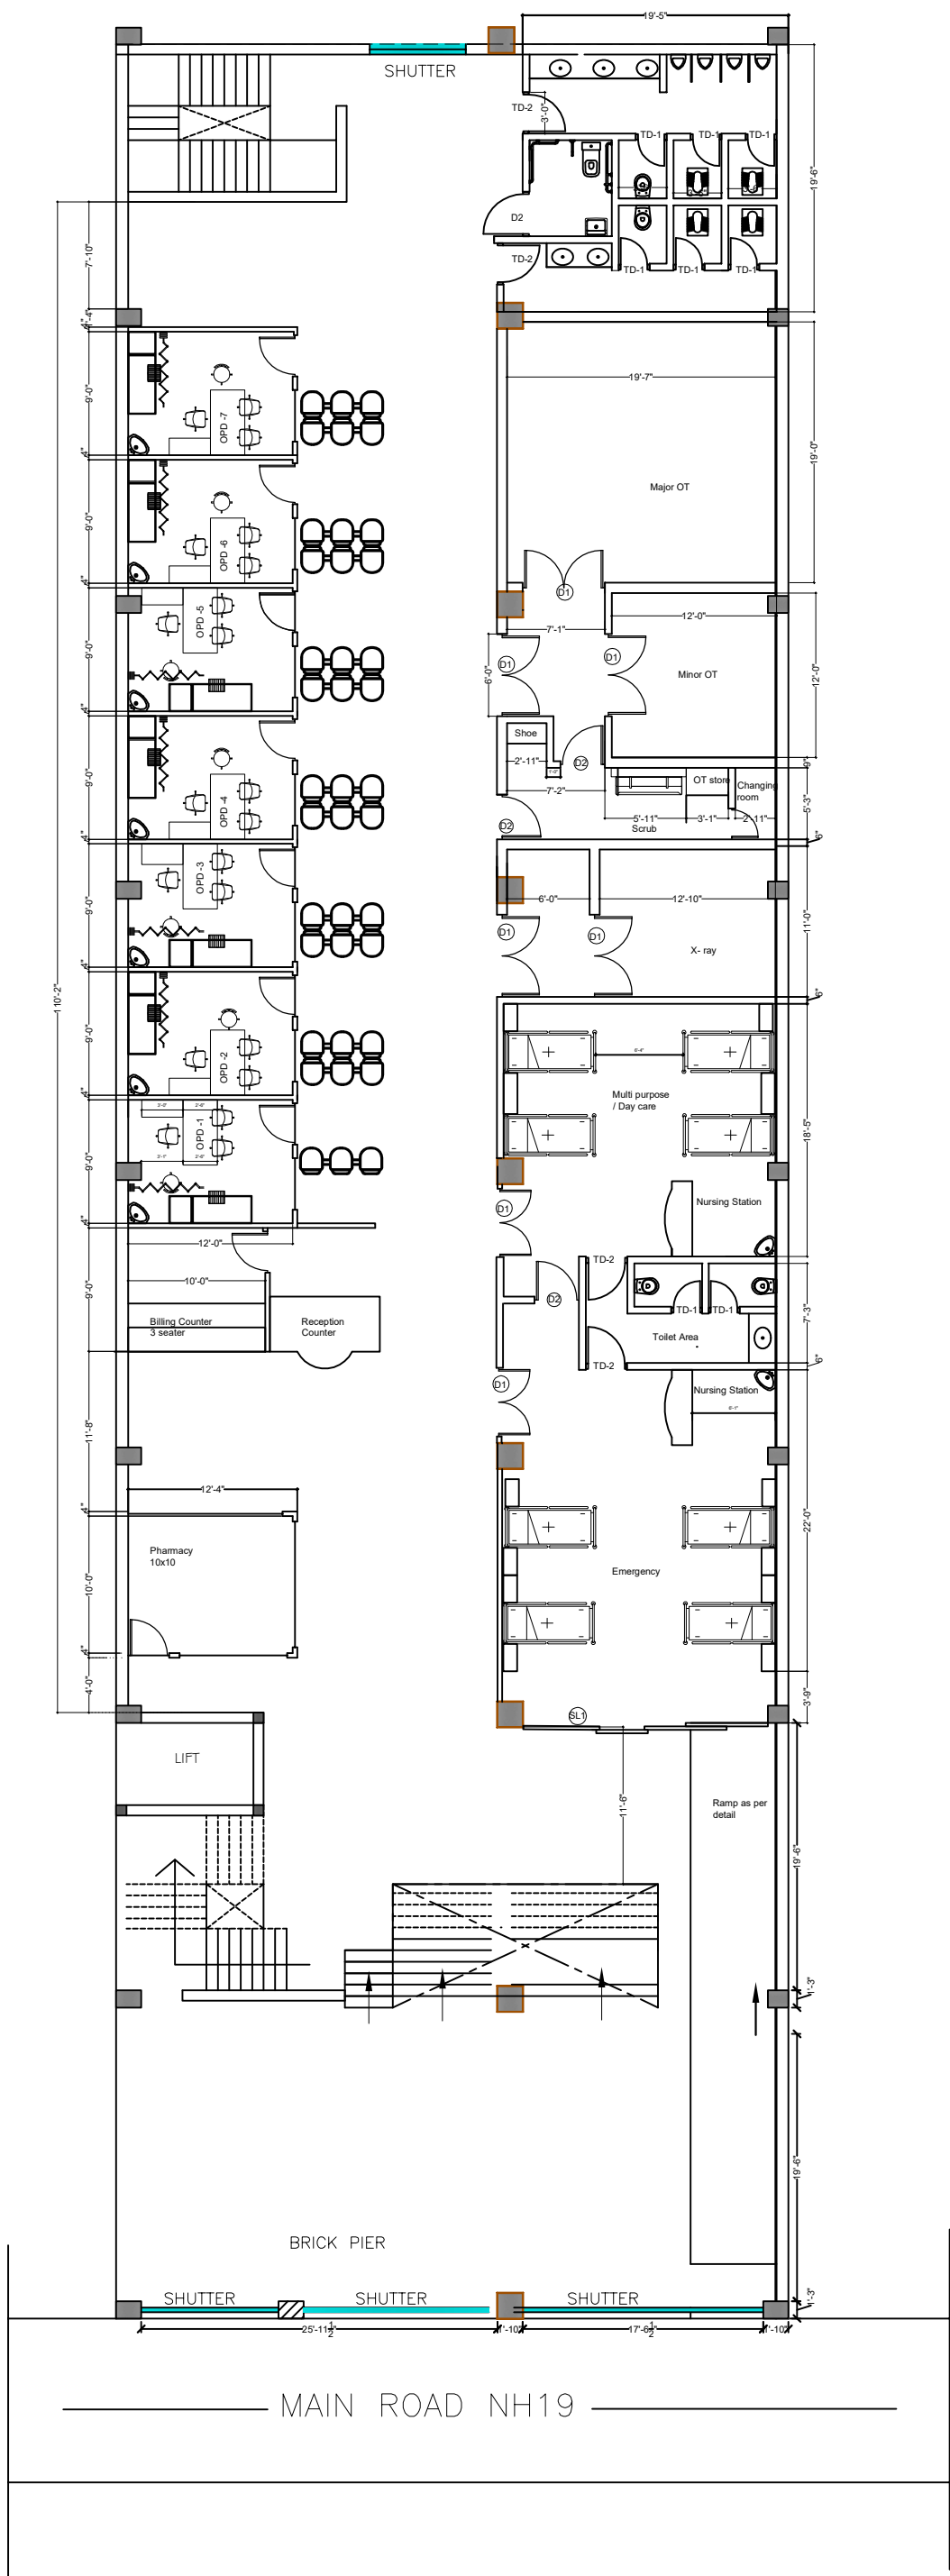

This drawing supercede all previous drawings.
Inform the concerned architect in case of any discrepancy found in the site & drawing dimensions.
Always check dimensions in drawing & site before construction.

Ground Floor Area:	8140 Sq Feet

Head -
Title -
Description -

Ground Floor Plan
Layout Plan
SEC


Date:	02-06-21
Scale:	Not to Scale (Follow Dimension)
Proj No:	

Client
Tula Hospital Palwal

Checked By:	Rahul Rampal 9910484103


ARCHITECTS:
ManaN Planners Pvt Ltd
132-A, Level-2 Kendriya Vihar
SEC - 56, GURGAON - 122 011
TEL/FAX : +91 9555274508



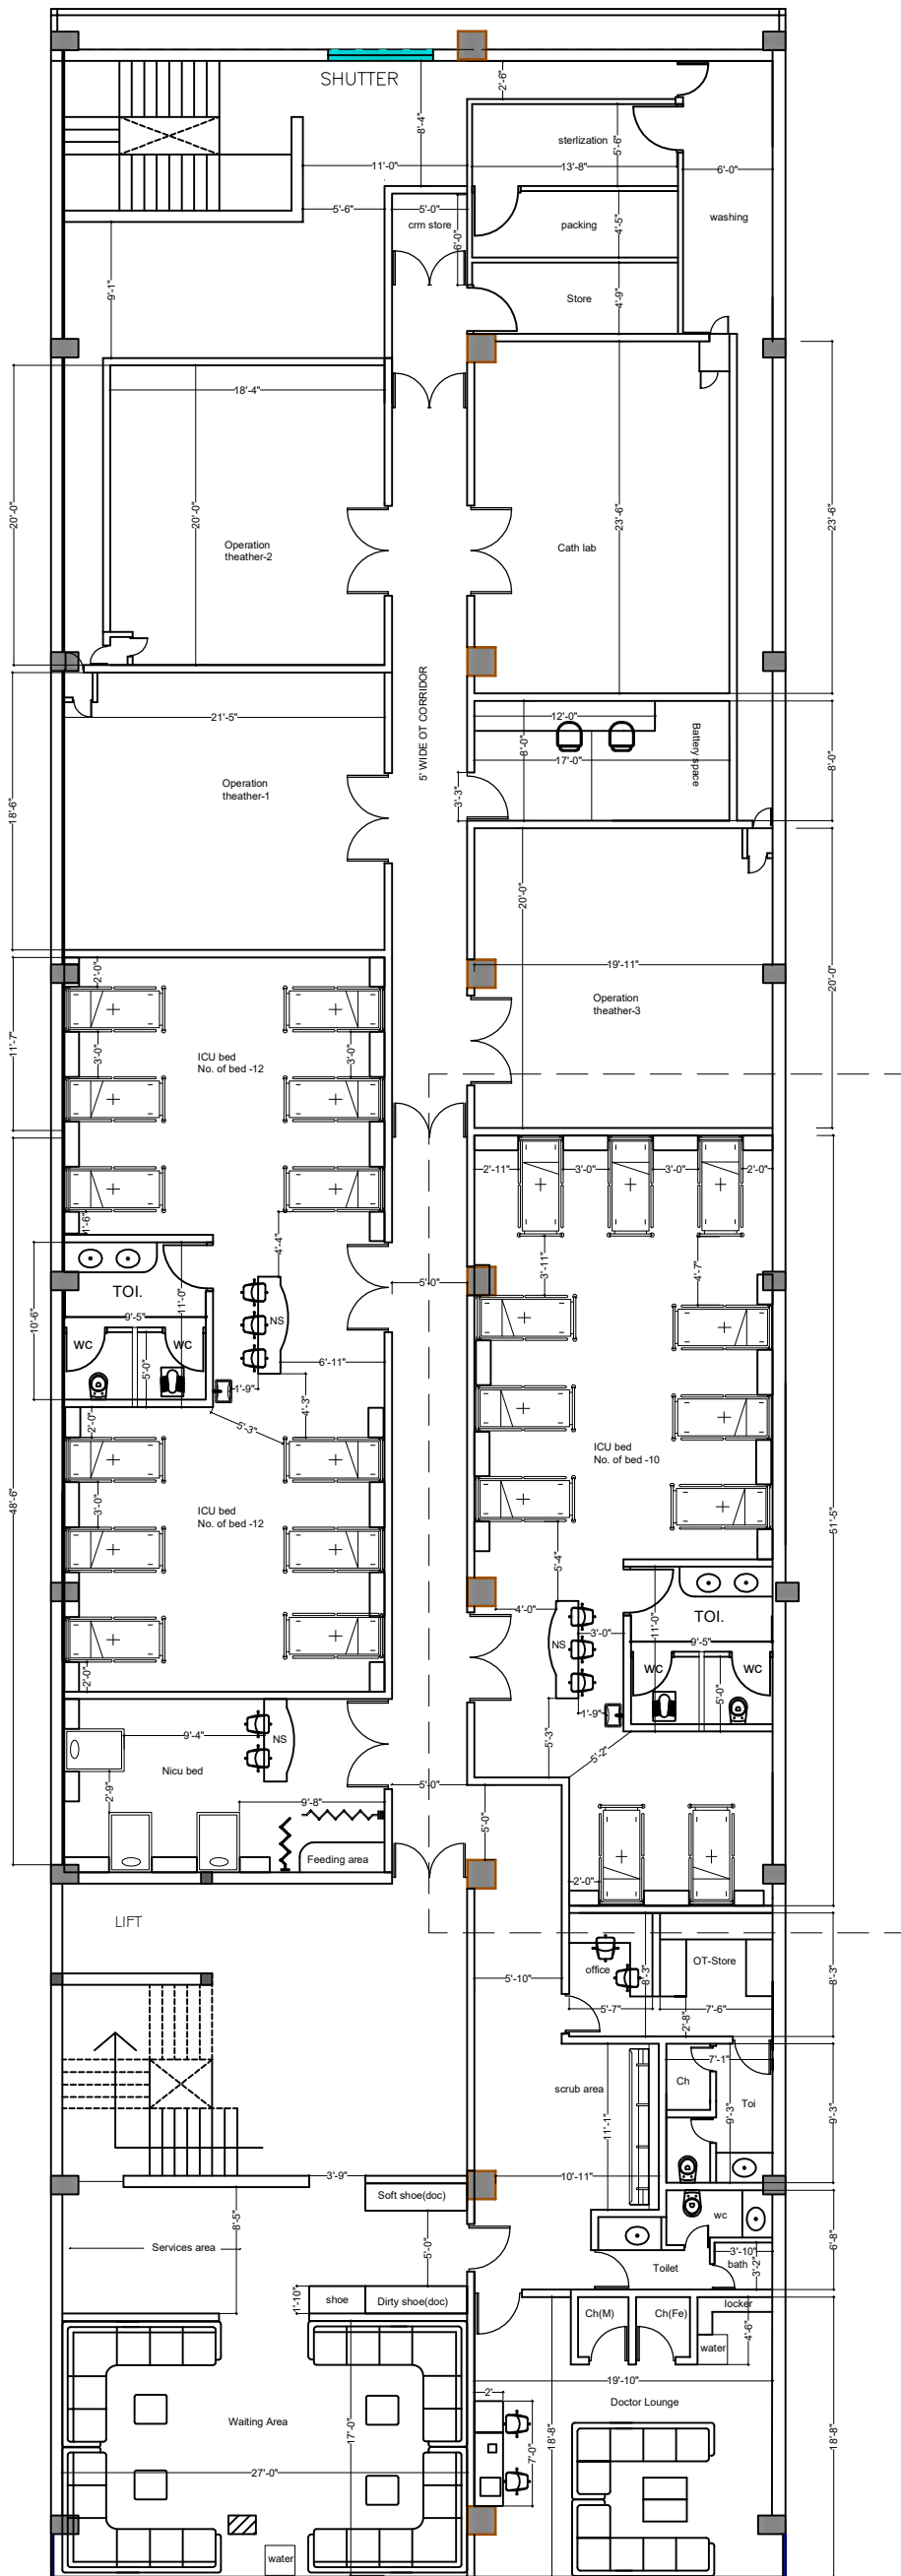


First Floor Plan

# This drawing supercede all previous drawings. # Inform the concerned architect in case of any discrepancy found in the site & drawing dimensions # Always check dimensions in drawing & site before	Basement Floor Area:		Head - Title - Description	First Floor plan	Date: 02-06-21	Client Tula Hospital Palwal	Checked By:	ARCHITECTS: ManaN PlanNers Pvt Ltd 132-A, Level-2 Kendriya Vihar SEC - 56, GURGAON - 122 011 TEL/FAX : +91 9555274508	
	Ground Floor Area:			Layout Plan	Scale: Not to Scale (Follow Dimension)		Rahul Rampal		
	First Floor Area:	8140 Sq Feet			Proj No:		9910484103		

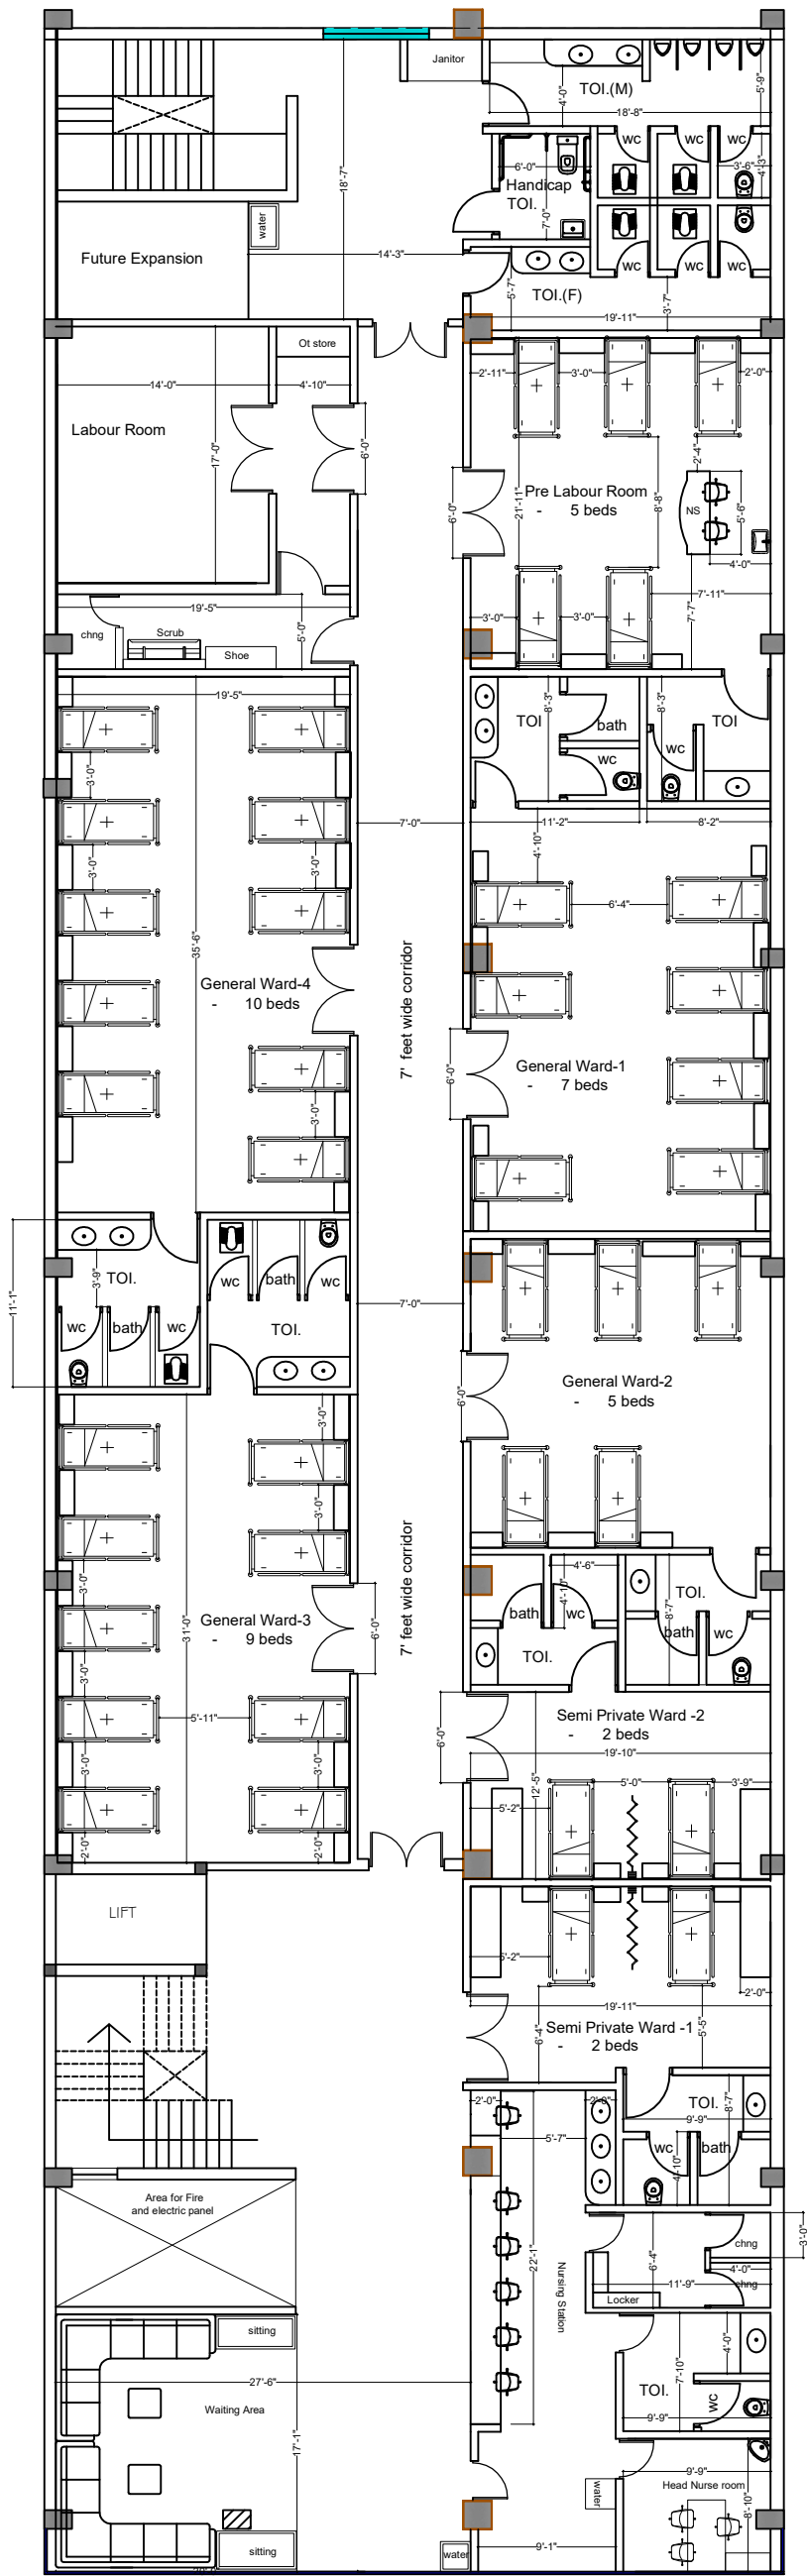

Second Floor Plan

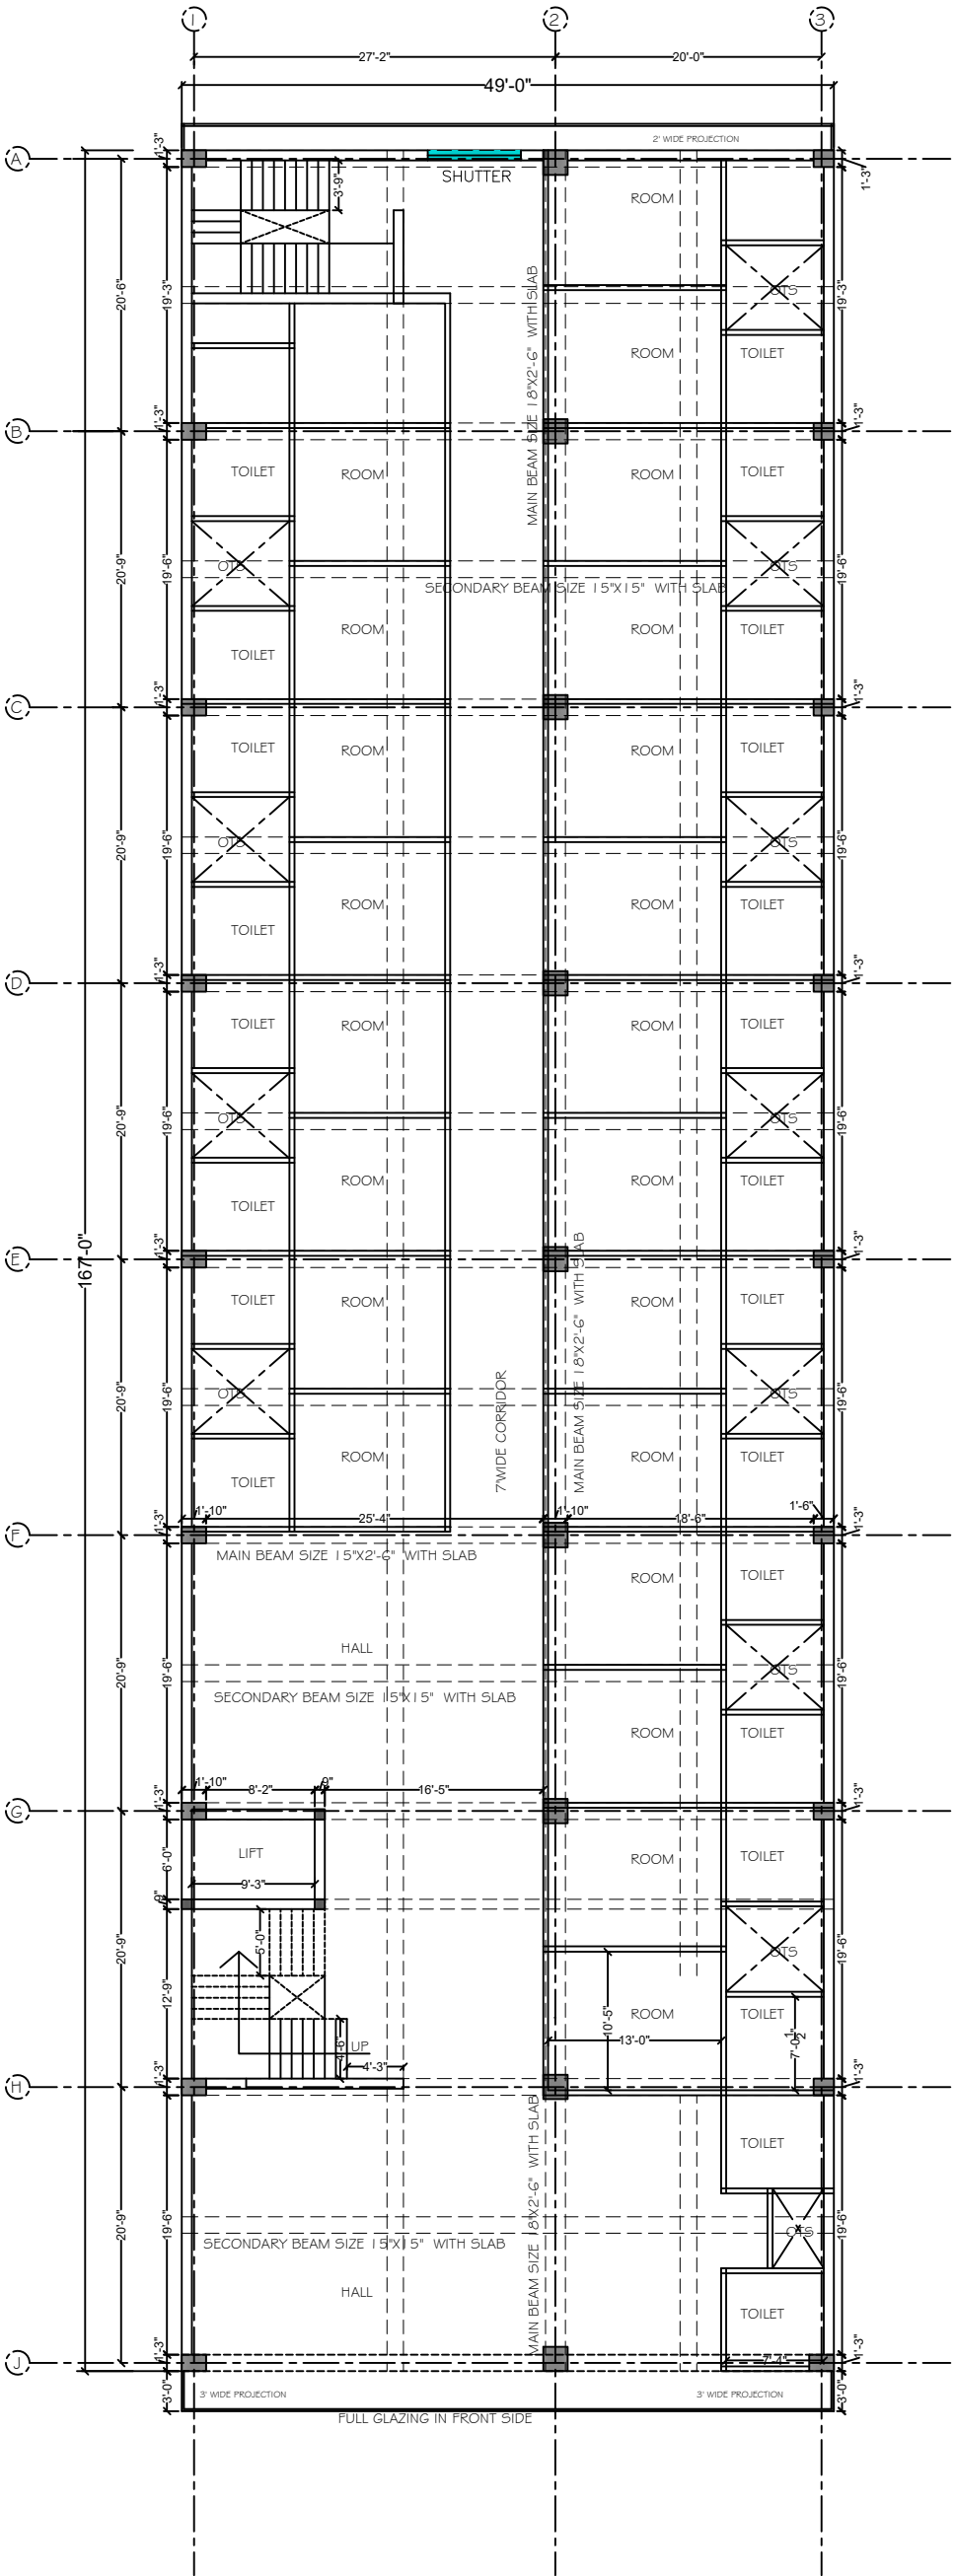

UPPER FLOOR PLAN - 8190 sq ft.

DRAWING TITLE:— UPPER FLOOR PLAN(WITH ALL DETAIL)	PROJECT TITLE:— TULA HOSPITAL HOSPITAL BUILDING	CLIENT:— MR. NARENDER	ARCHITECT:— SCALE:—
--	---	--------------------------	----------------------------



DRAWING TITLE:— <u>TERRACE PLAN(WITH ALL DETAIL)</u>	PROJECT TITLE:— <u>TULA HOSPITAL HOSPITAL BUILDING</u>	CLIENT:— <u>MR. NARENDER</u>	ARCHITECT:—
			SCALE:—