

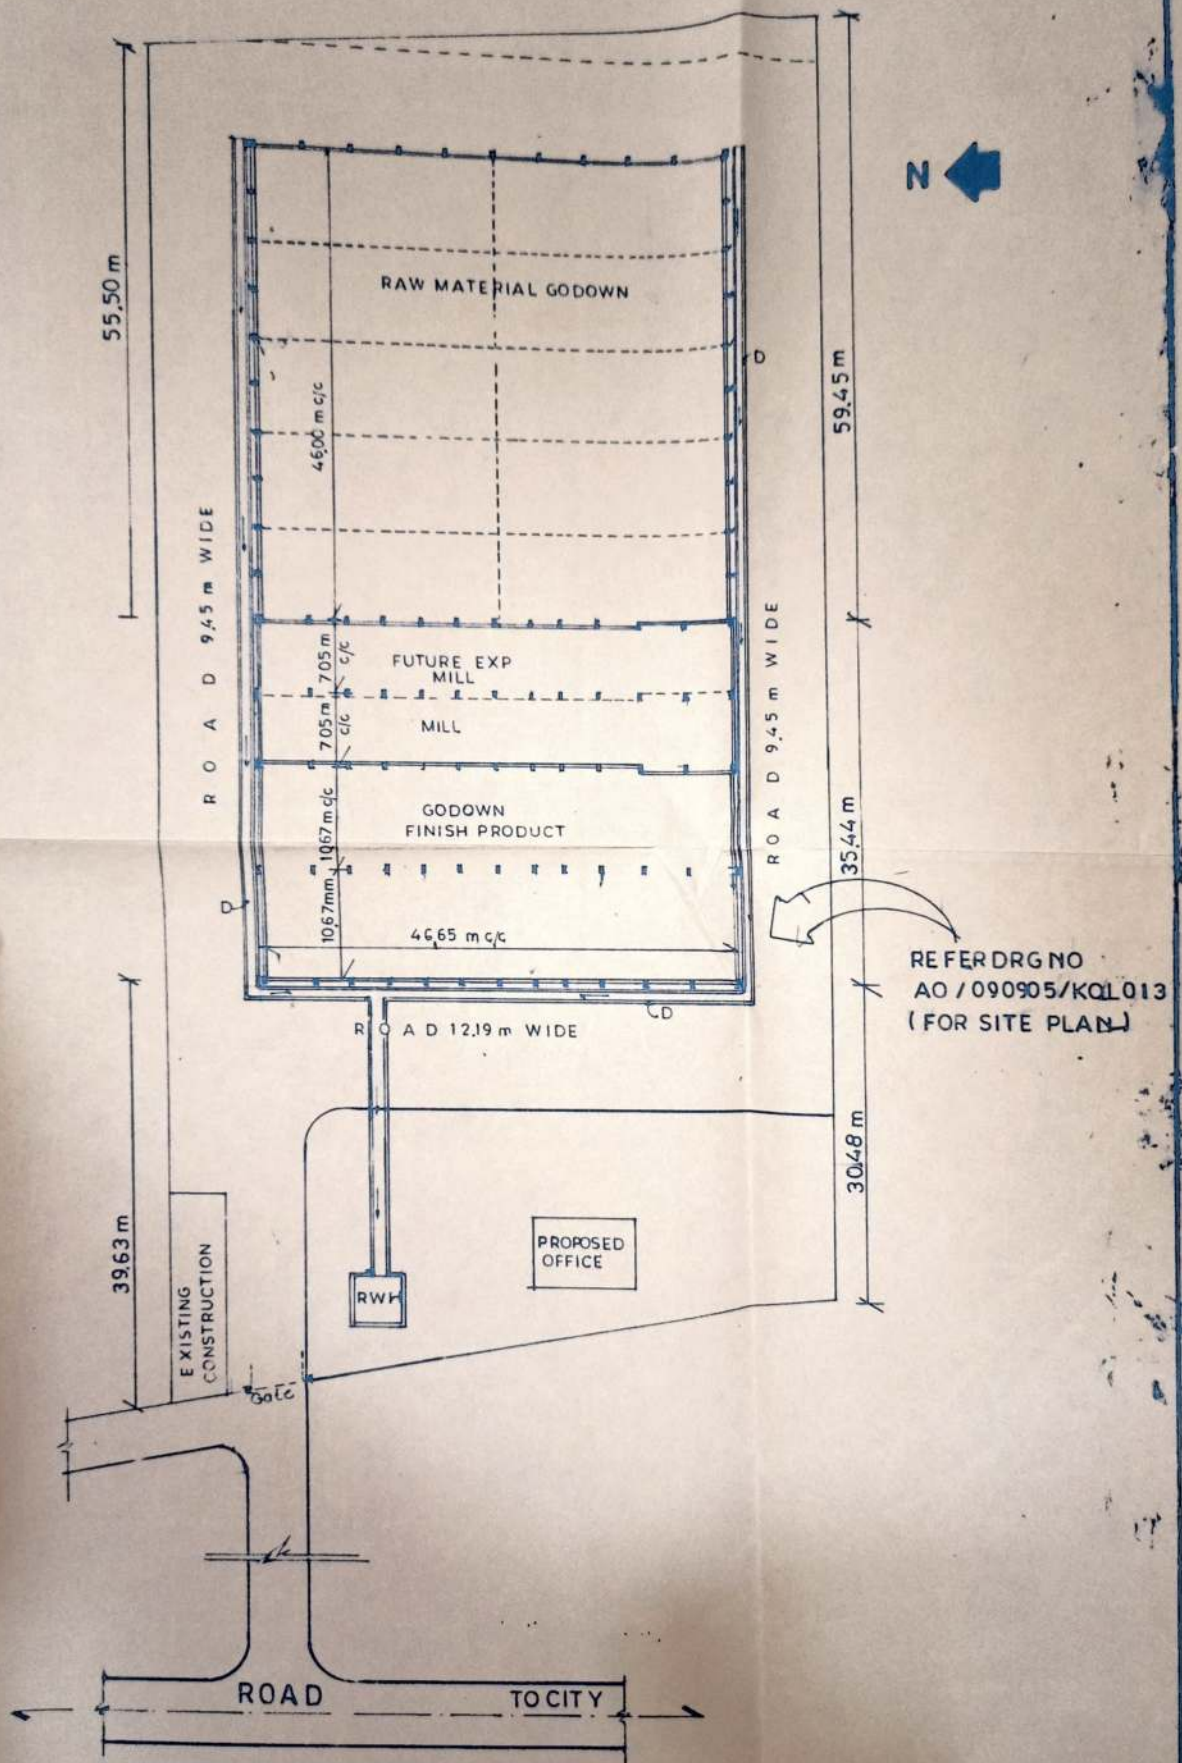


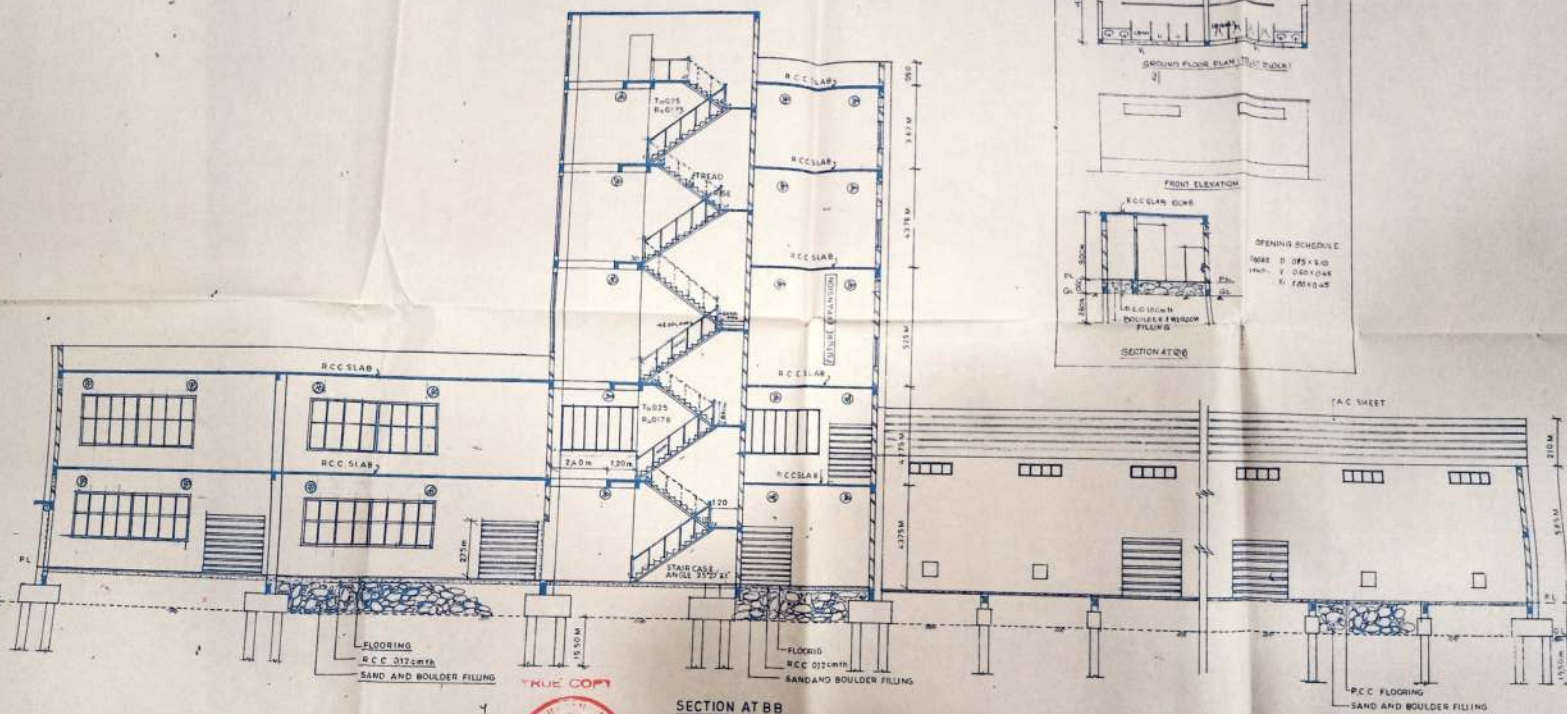


KEY PLAN

SCALE 1:500

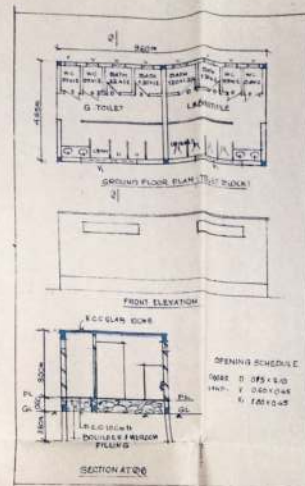


ATTESTED

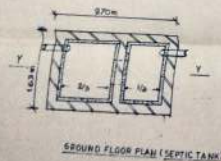


JOB TITLE PLAN OF PROPOSED FLOUR MILL AT VIII / PO BIGHATI NEAR BAIDYABATI MORE DIST HOOGHLY (W.B.)	
<u>AREA SCHEDULE</u>	<u>OPENING SCHEDULE</u>
PLOT AREA 8309 Sqm GROUND FLOOR AREA MILL 663	ROLLING SHUTTER RS, 275 X 275



This is a hand-drawn architectural floor plan of a large, symmetrical building complex. The plan features a central corridor or courtyard flanked by multiple rooms. The rooms are arranged in a grid-like fashion, with some rooms having multiple windows or doors indicated by small rectangles. The drawing is done in blue ink on a light-colored paper.



FORENT ELEVATION

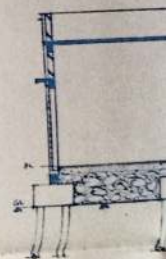


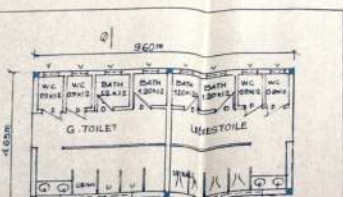



SECTION AT AA

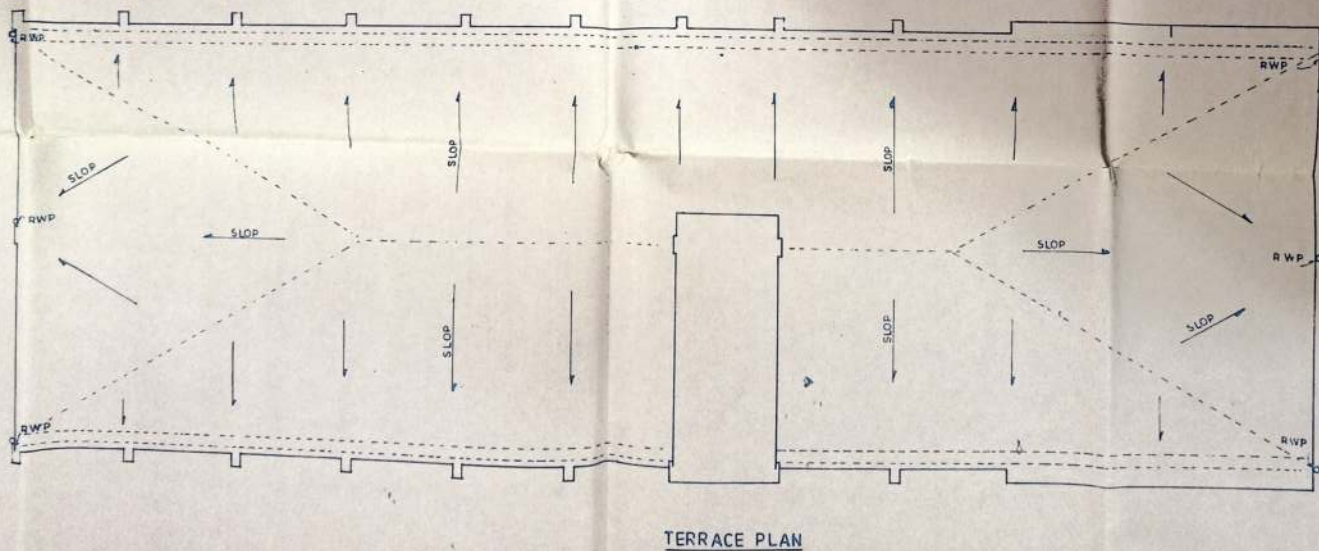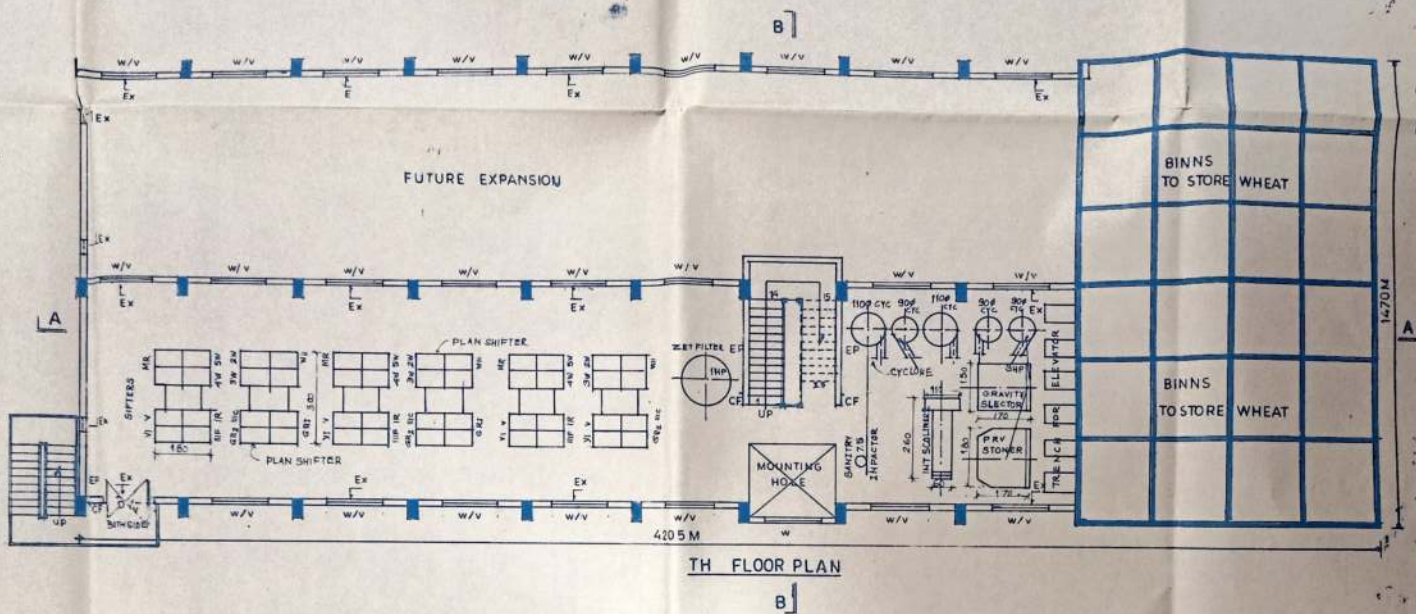


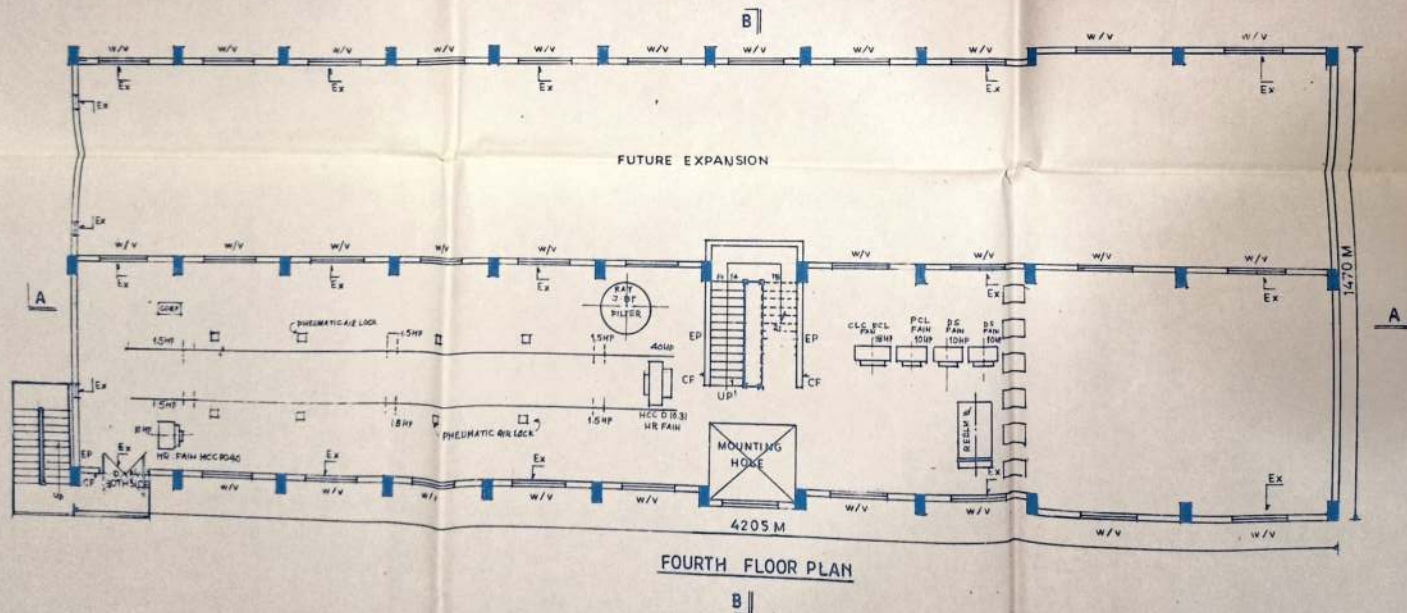
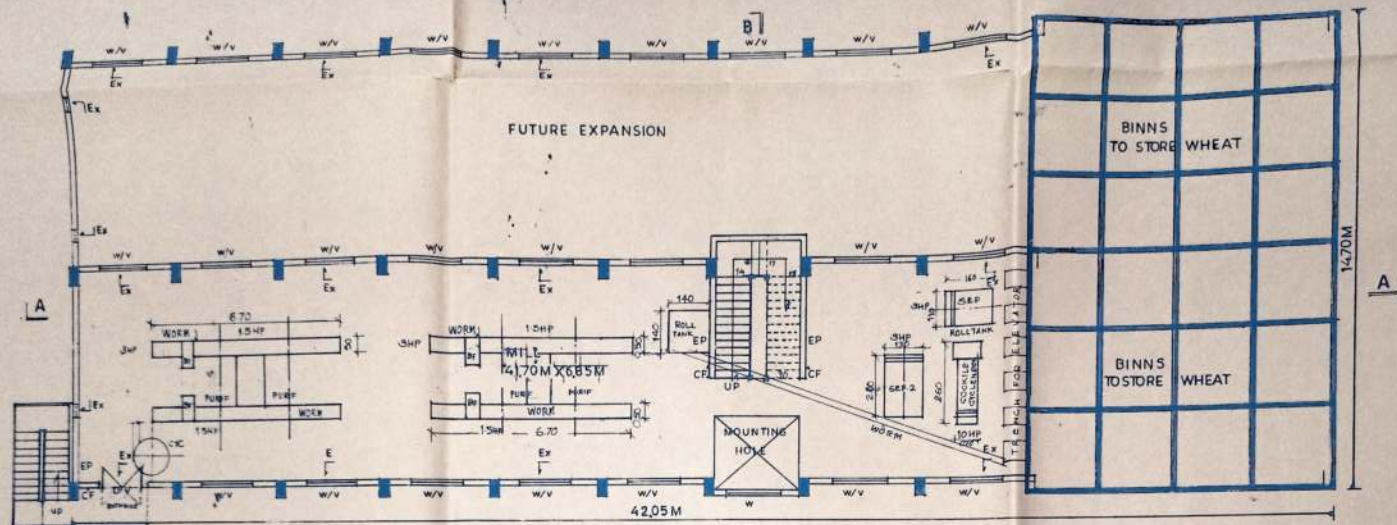


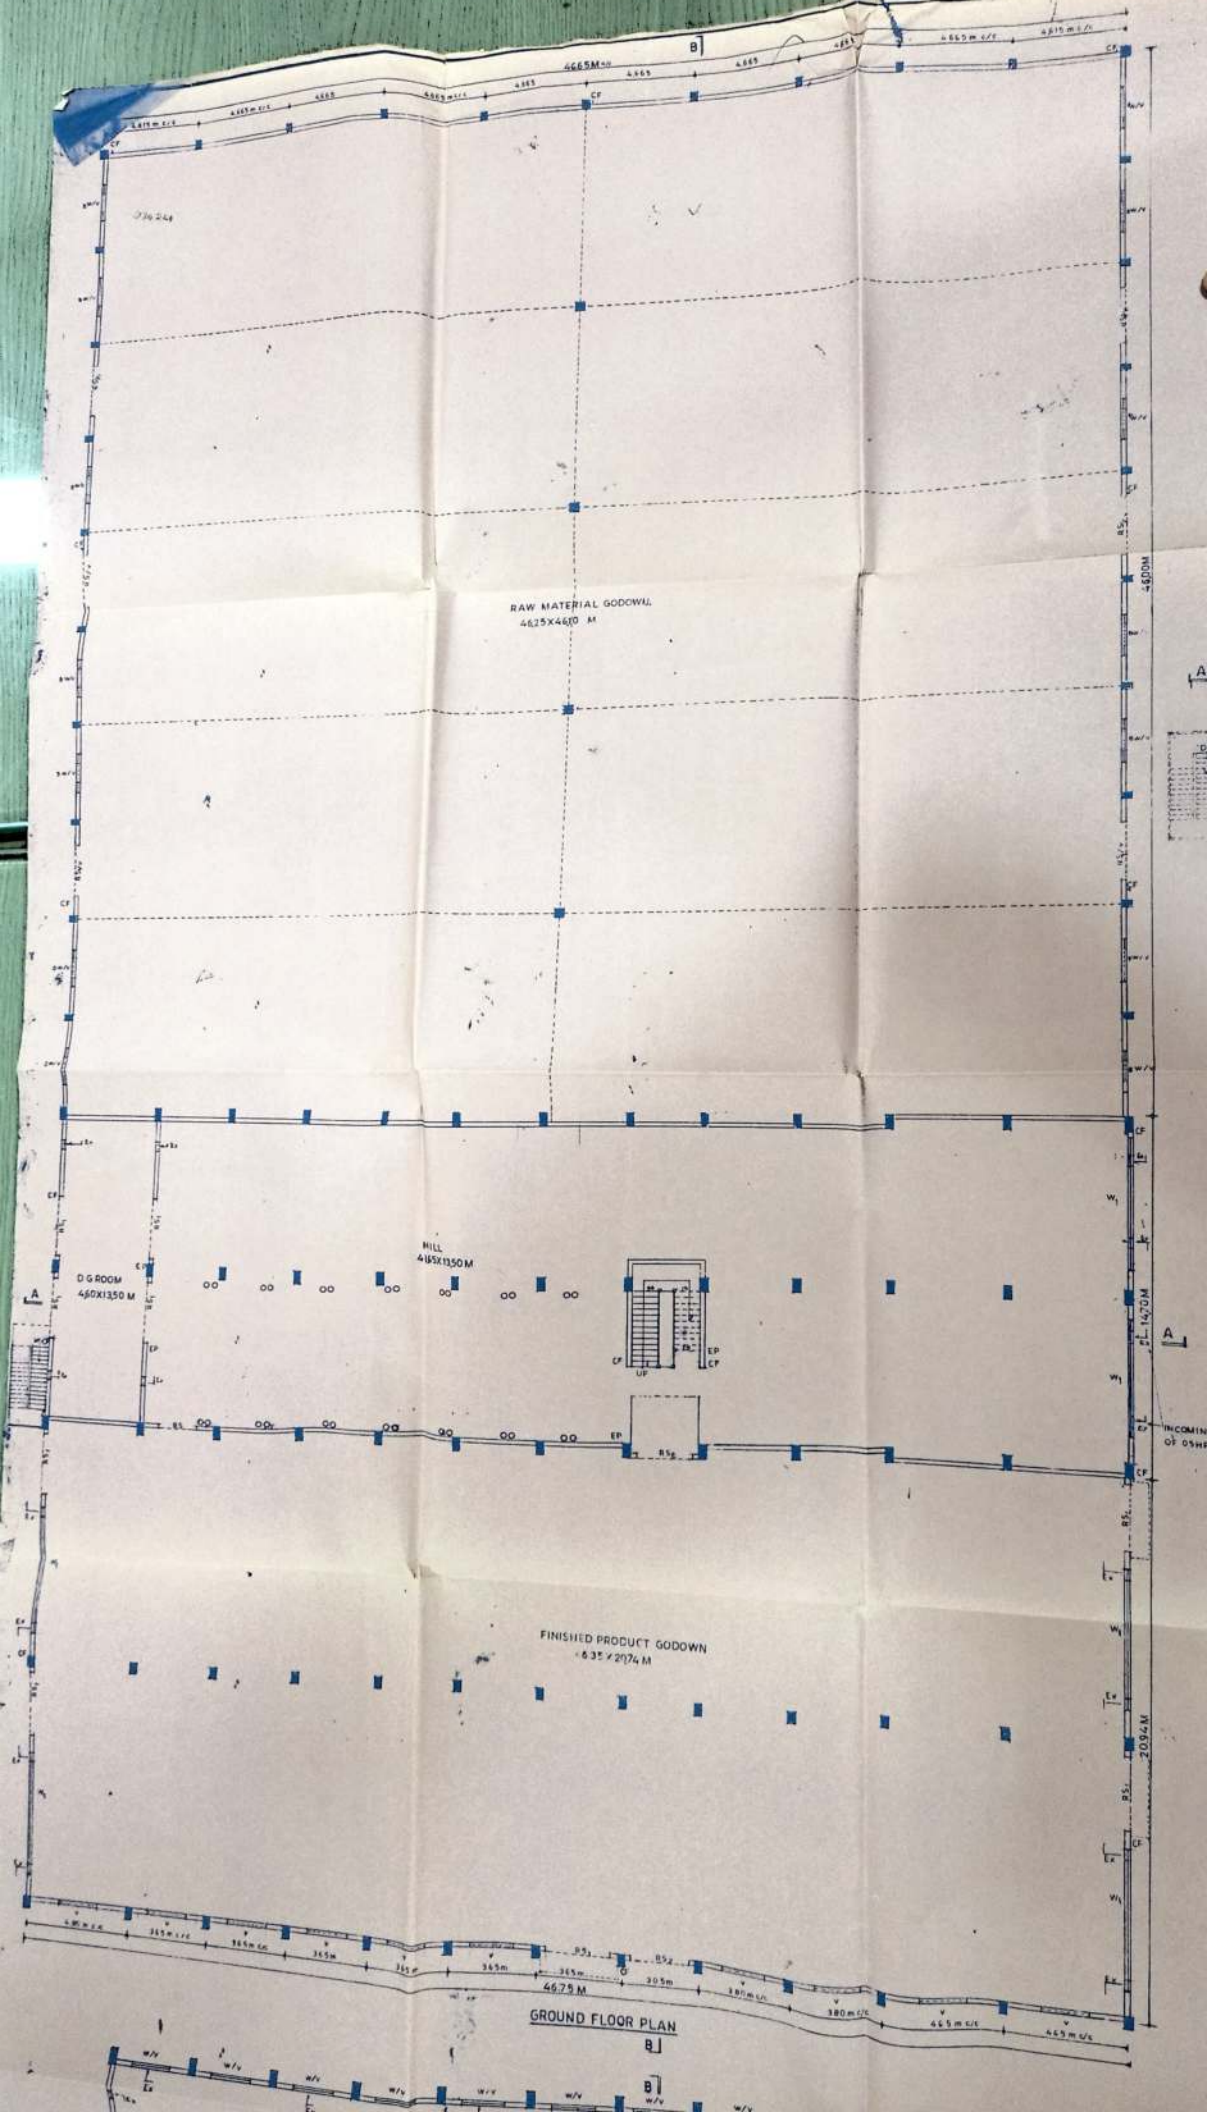

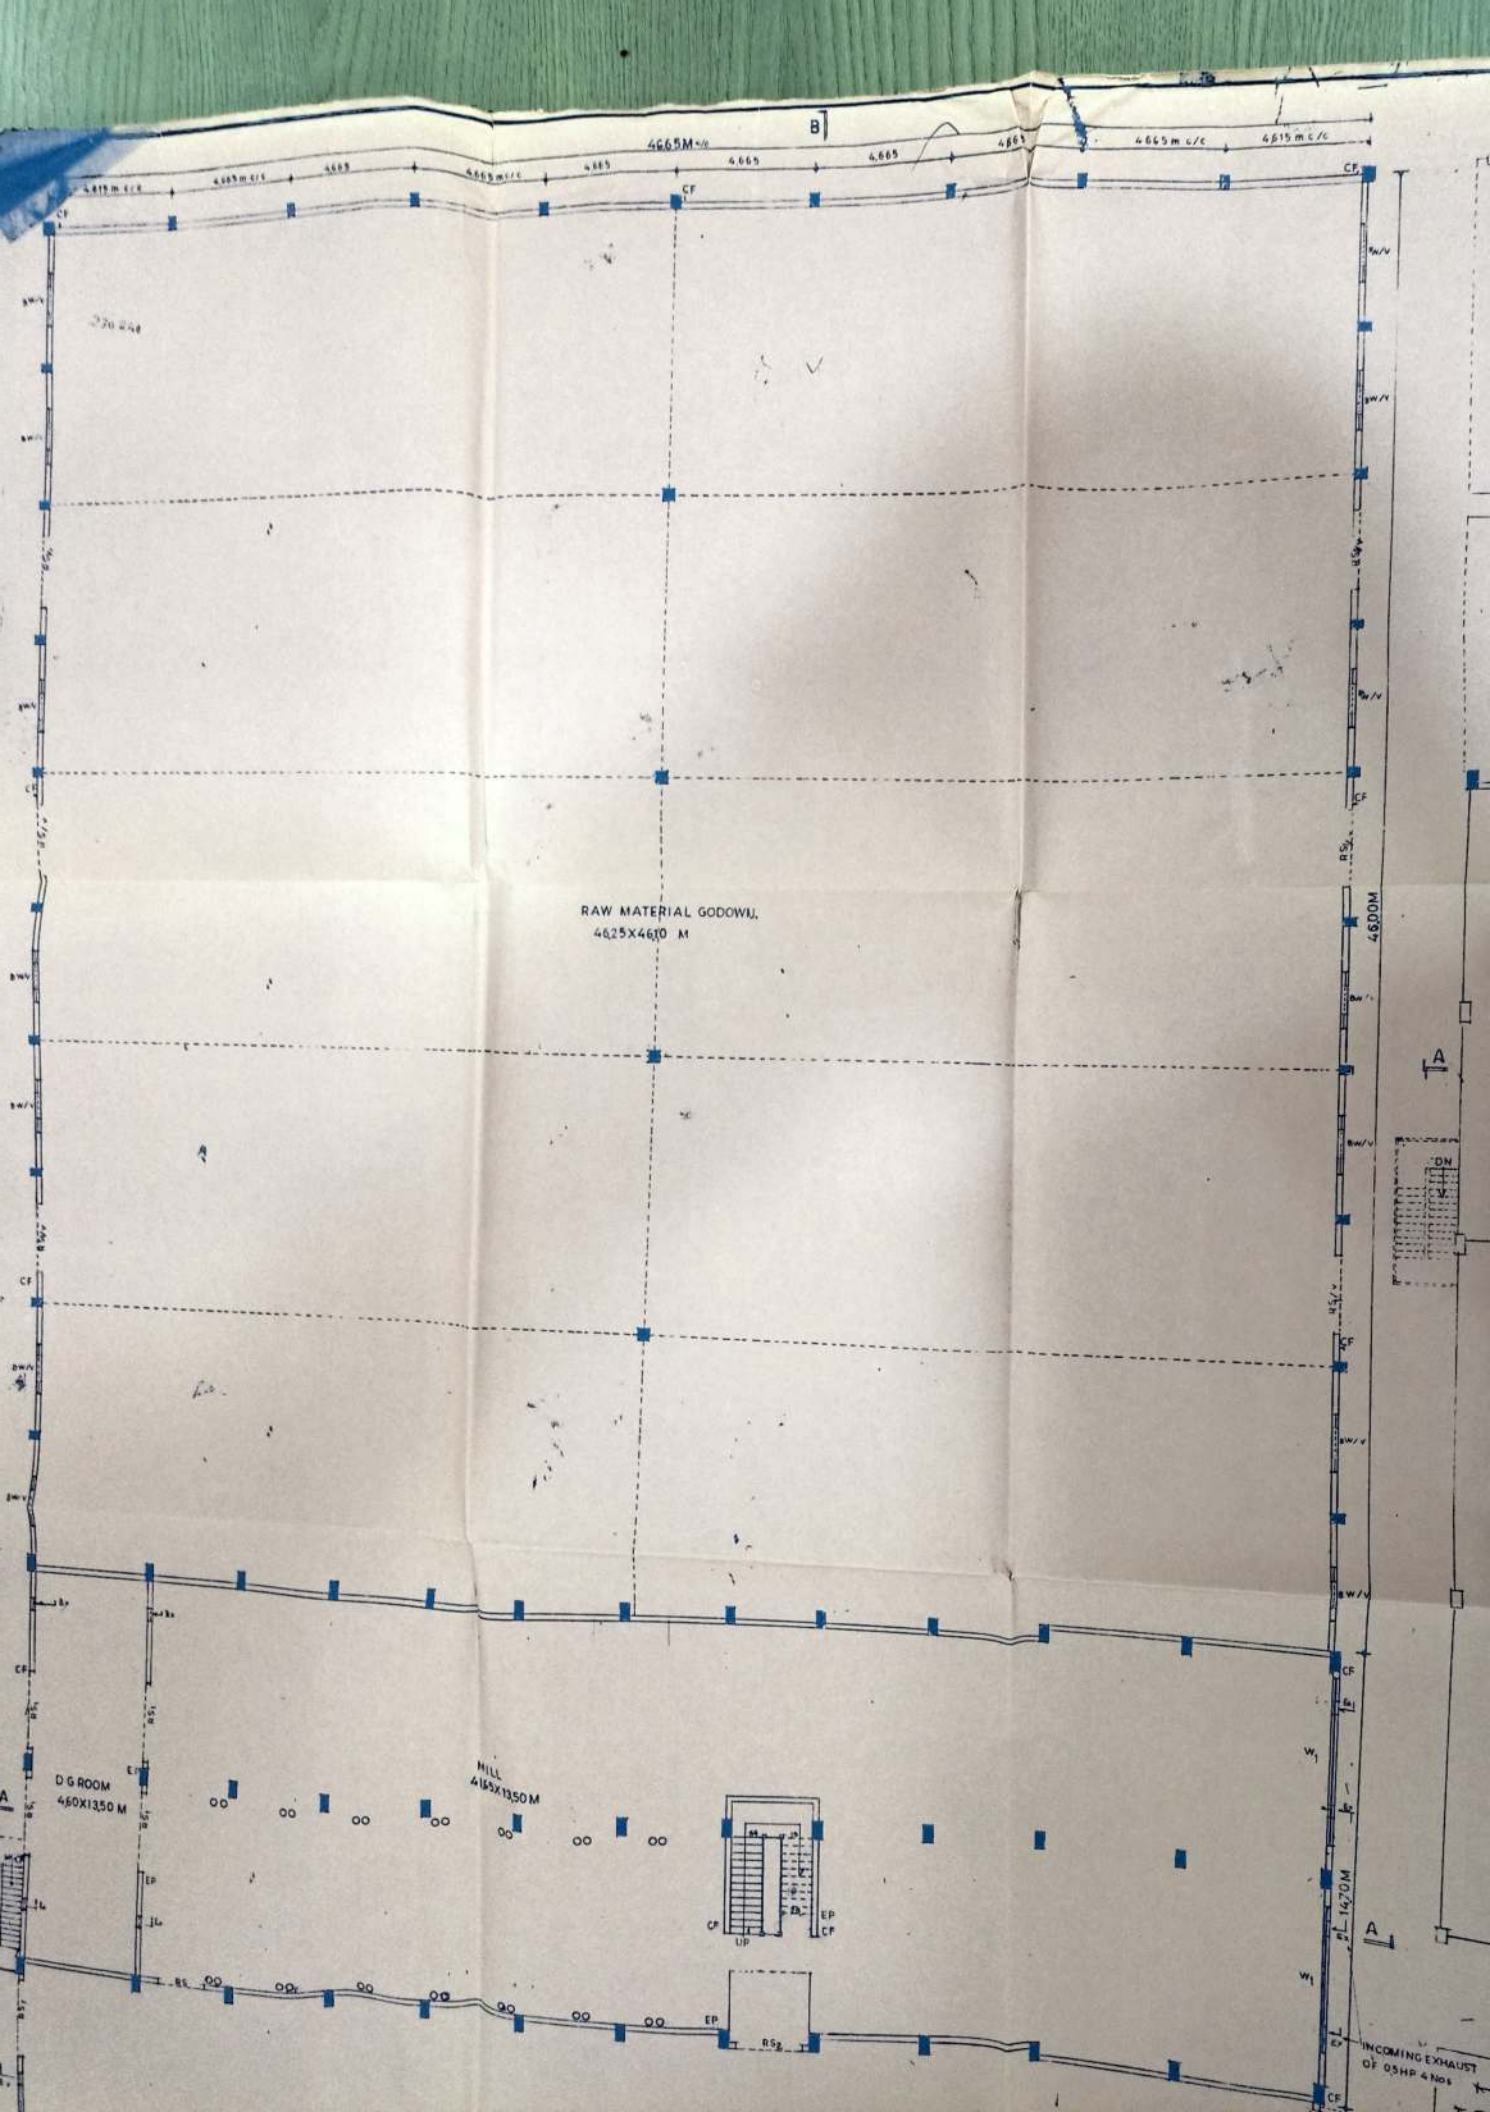


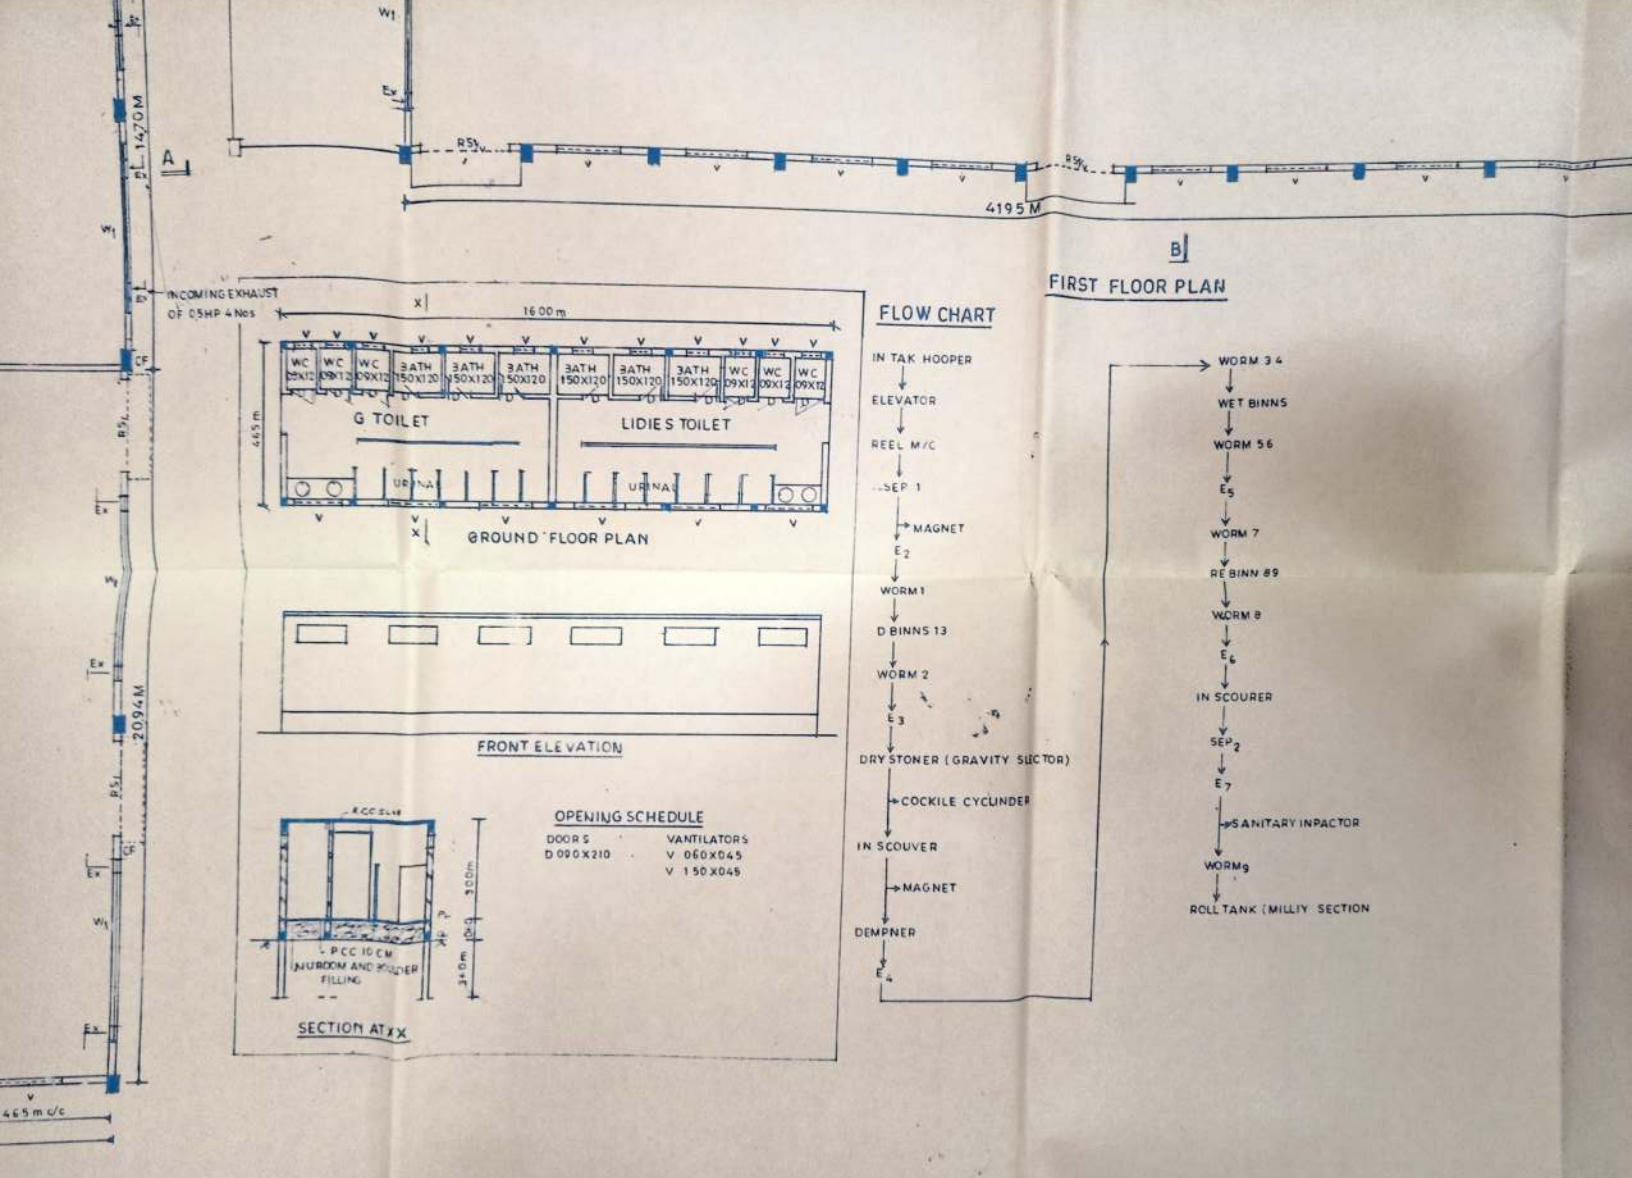

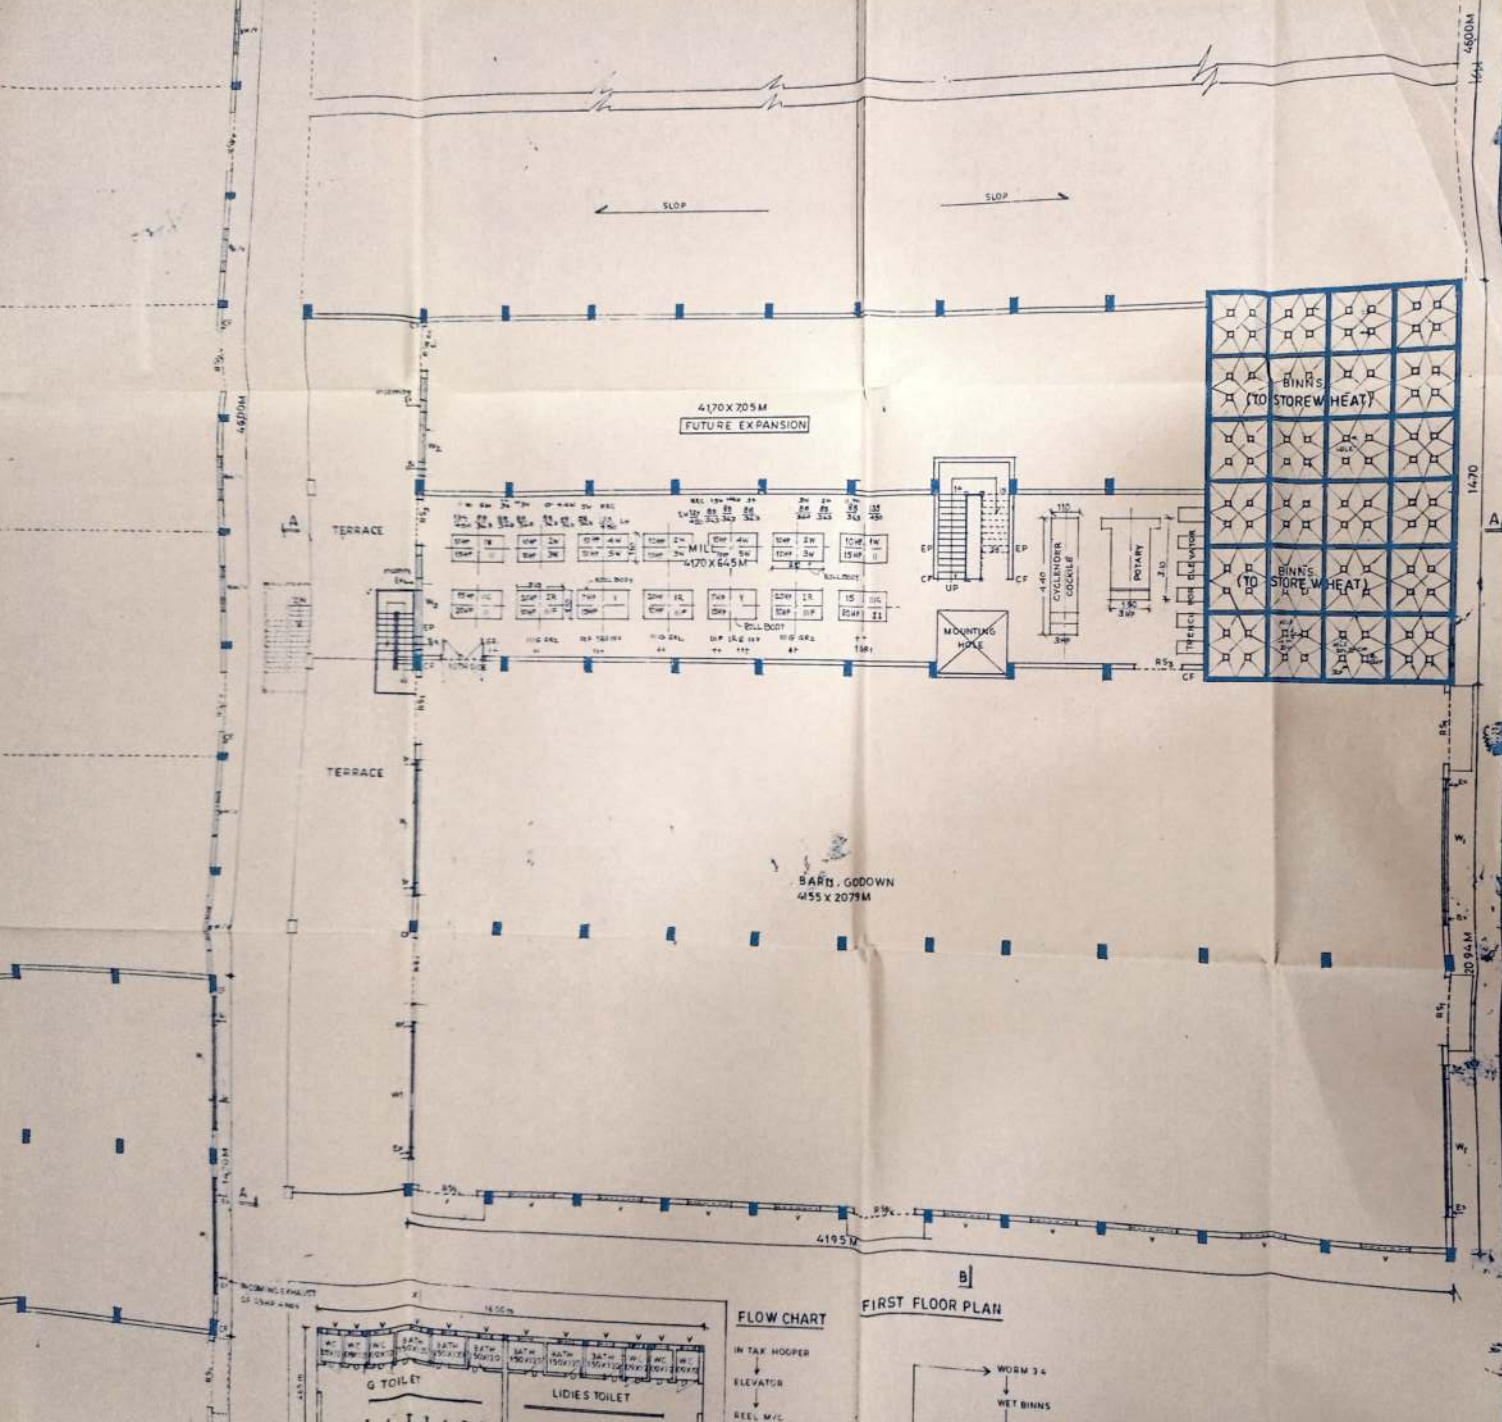


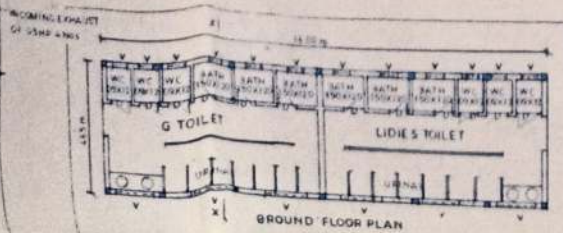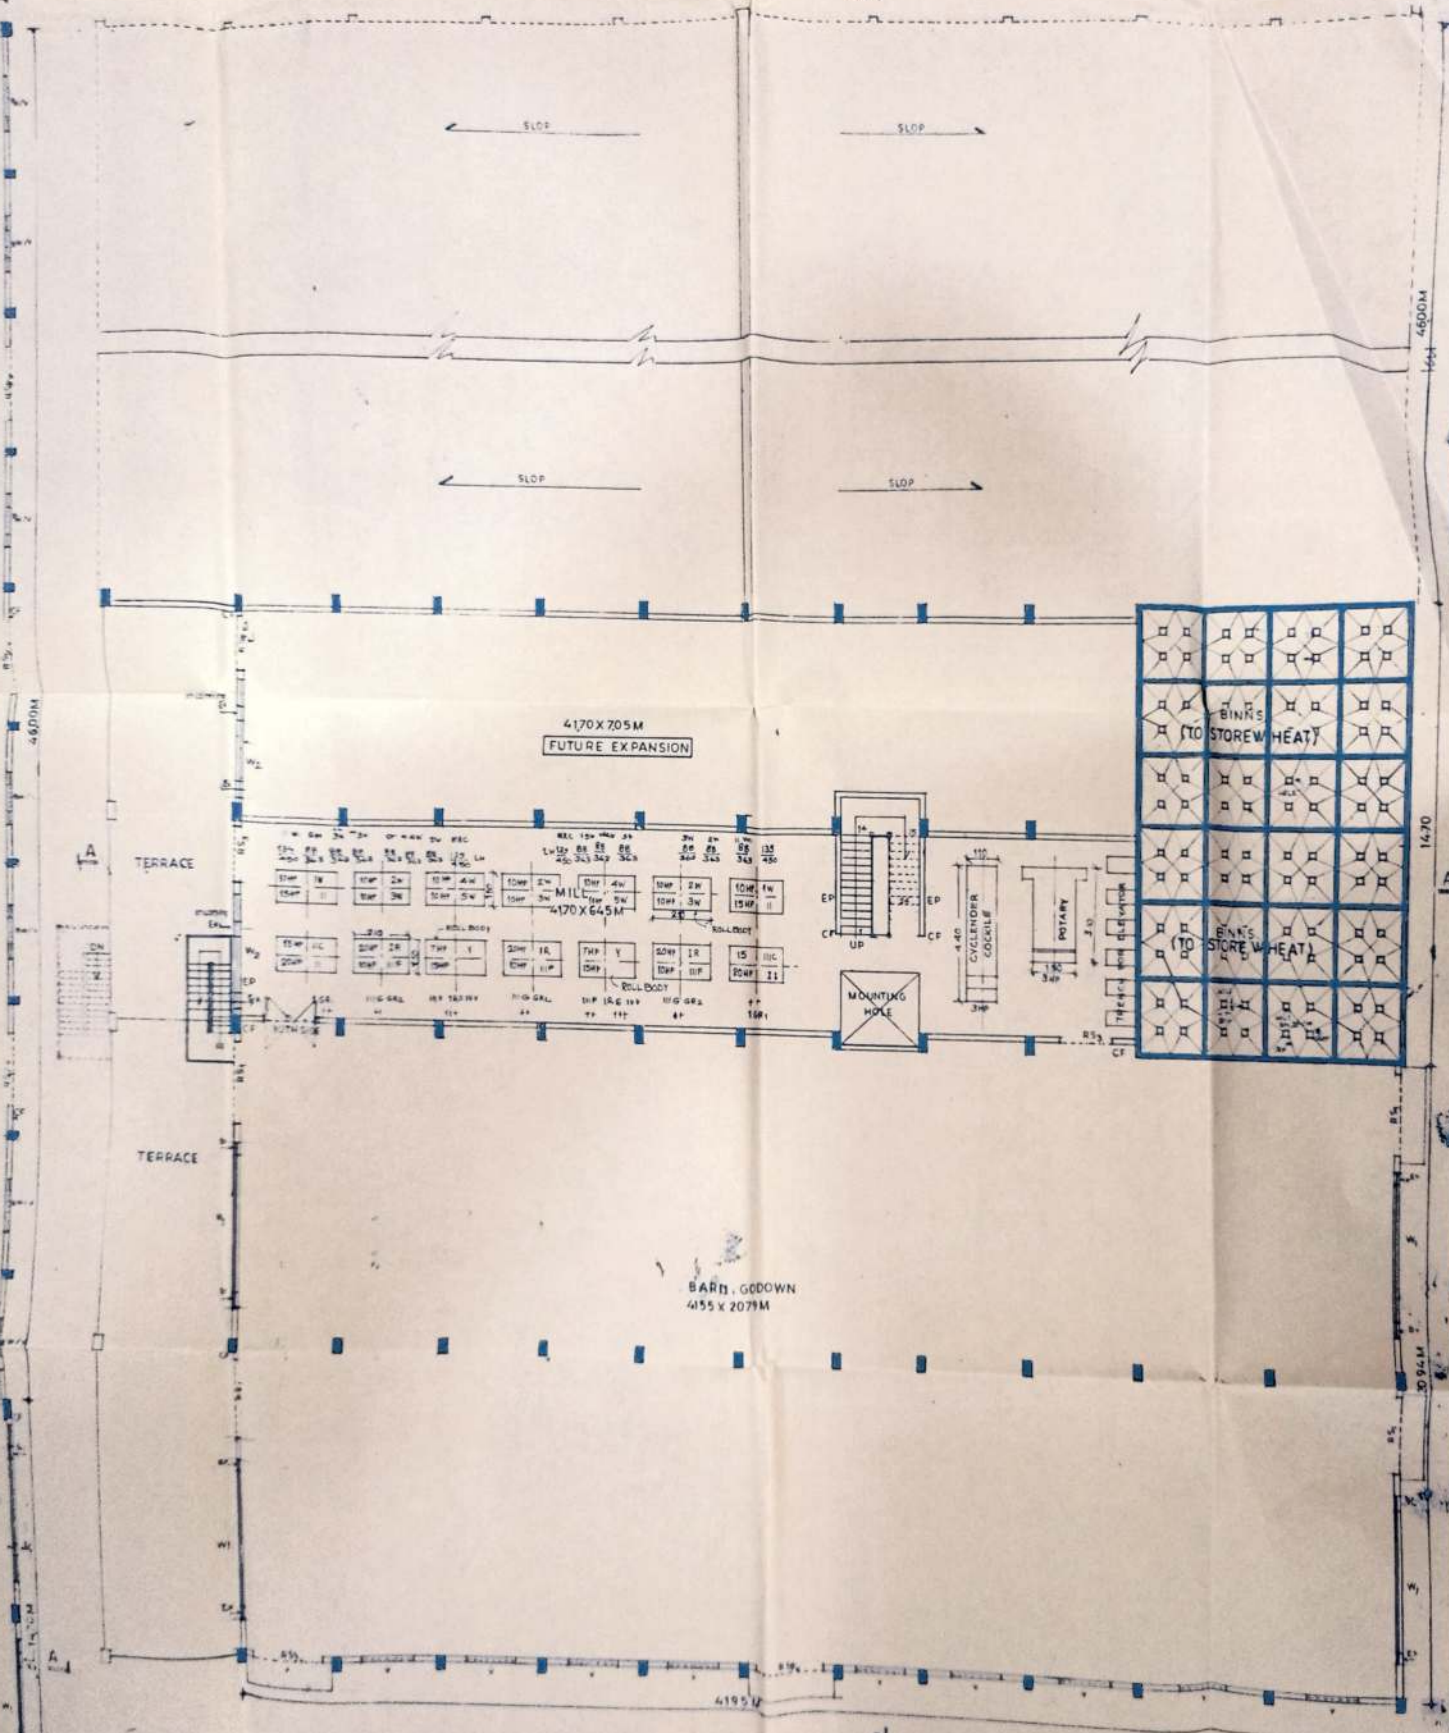


FLOW CHART

 


FIRST FLOOR PLAN

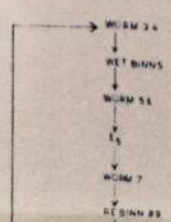




 

SECTION AT BB

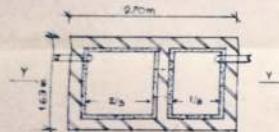

SECOND FLOOR PLAN (SEPTIC TANK)

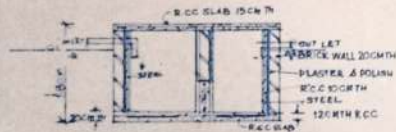

SECTION AT VV




ATTESTED


A. I. SATHI, CHARTERED

REG. No. 10/2002, W. S.

18 NOV 2005

 

SECTION OF DRAINAGE (D)

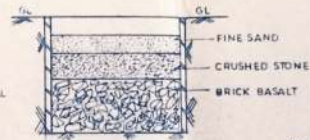

SECTION OF R.W.H.

R.W.H. - RAIN WATER HARVESTING

D - DRAINAGE LINE

C.F. - CHASE FIRE

Ex - EXHAUST

ED - ELECTRIC PANNEL

1. MAX. NUMBER OF WORKER S WORKING AT A TIME WILL BE 30NOS
2. SEPTIC TANK - NO OF USERS 30 NOS

JOB TITLE

VIII / P

PLOT AREA

GROUND FLOOR

1 FIRST FL

2 SEC FL

3 THI FL

4 FOU FL

GROUND FLOOR

GROUND FLOOR

1 FLOOR A


TOILET RICK AREA

TOTAL BUILT


OPEN AREA

%

FAR

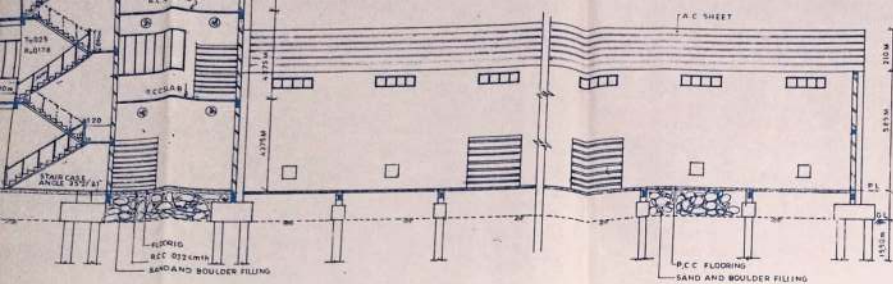


SECTION AT BB

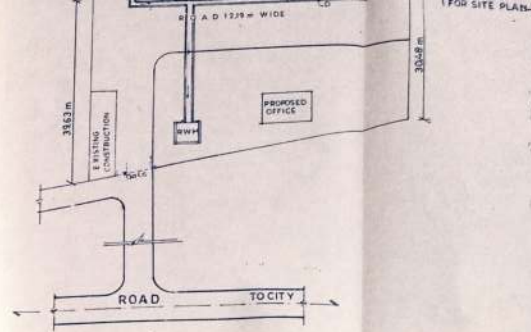

KEY PLAN

SCALE 1:500

 

SECTION OF R.W.H.

R.W.H.	RAIN WATER HARVESTING
D	DRAINAGE LINE
C.F.	CEASE FIRE
Ex	EXHAUST
EP	ELECTRIC PANNEL

JOB TITLE PLAN OF PROPOSED FLOUR MILL AT
VIII / PO BIGHATI NEAR BAIDYABATI MORE DIST HOOGHLY (W.B.)

OWNER NAME
M/S J.P. FLOUR MILLS PVT. LTD.

For J.P. Flour Mills Private Ltd.

DRGND AC/010104/KOL 001

DRAWN BY U.K. MALVIYA

CHECKED BY

SCALE 1:100

NOT all dimension are in meter

ARCHT ENGR

SHUTOSH DOGNE

ART LINE CONSULTANCY
33 VRDAN COMPLEX HARDA
(MP)

PHONE/IFF 222922 R 222923

AREA SCHEDULE

PLOT AREA	8309	Sqm
GROUND FLOOR AREA MILL	663	-
1 FIRST FLOOR AREA	298	-
2 SEC FLOOR AREA	298	-
3 THI FLOOR AREA	298	-
4 FOU FLOOR AREA	298	-
GROUND FLOOR AREA RAW MATERIAL	2164	-
GROUND FLOOR AREA FINISH PRODUCT	1004	-
1 FLOOR AREA	902	-
TOILET W.C. AREA TOTAL	118	-
TOTAL BUILT UP AREA	6044	-
OPEN AREA	2265	-
%	47%	-
FAR	0.78	-

OPENING SCHEDULE

ROLLING SHUTTER	
RS ₁ 275 X 275	
RS ₂ 240 X 275	
RS ₃ 180 X 275	D 180 X 275
WINDOWS	
W 180 X 120	Ex 060 X 60
W ₁ 550 X 300	
W ₂ 400 X 300	
VANILATORS	
V 180 X 0.45	
BOTTOM WINDOWS	
B 090 X 090	
DOORS	
D 180 X 275	

C.M.O SIGN

OWNER SIGN

For J.P. Flour Mills Private Ltd.

ENGR SIGN

A.E SIGN

ENGR SIGN

SHUTOSH DOGNE & PNE
M.L.
I.C.D. Permit Holder
Art Line Consultancy
23, Vardan Complex Harda (M.P.)
Ph (07877) 222922, 222923