


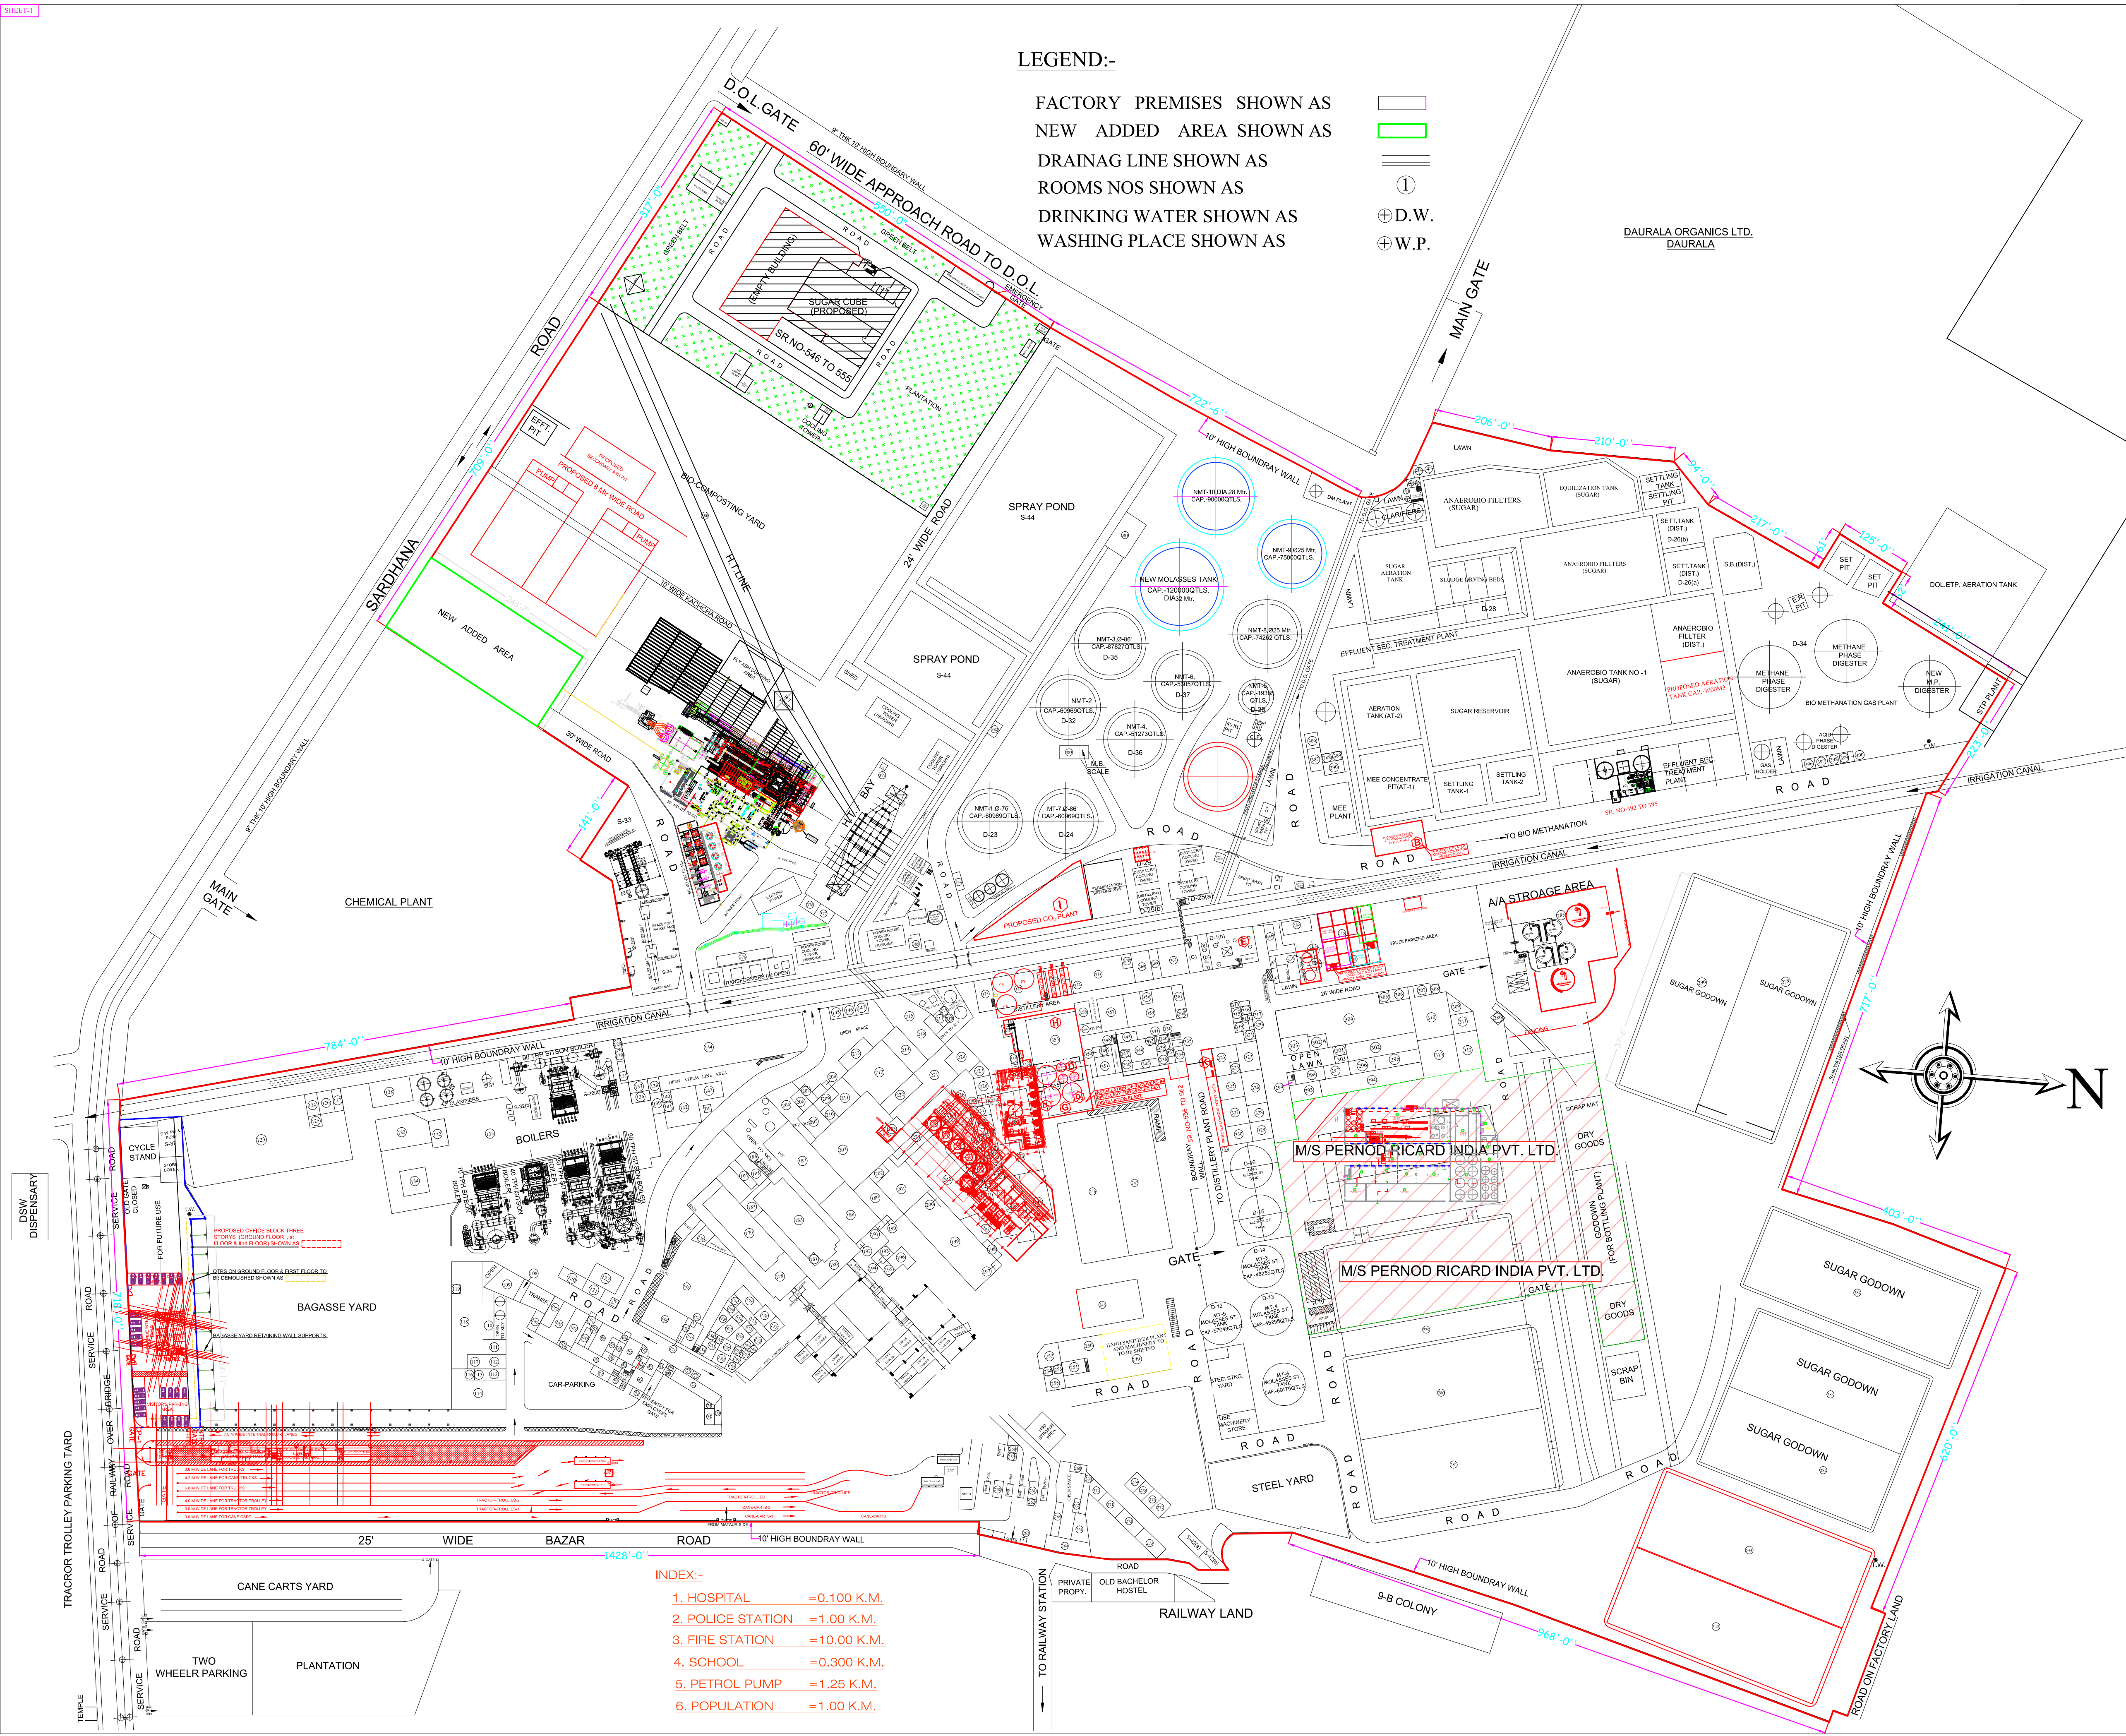

LEGEND:-

- FACTORY PREMISES SHOWN AS
NEW ADDED AREA SHOWN AS
DRAINAG LINE SHOWN AS
ROOMS NOS SHOWN AS
DRINKING WATER SHOWN AS
WASHING PLACE SHOWN AS

- ①
⊕ D.W.
⊕ W.P.

LIST OF PLANT WISE WITH POWER IN (H.P.)

SUGAR SECTION		
A-1	SUGAR SECTION	40324
A-2	SUGAR EFFLUENT	609
A-3	BOILER AXILLARY PH-1	6931
A-4	POWER HOUSE	898
A-5	FANCY SUGAR SECTION	34
A-6	CENTRAL ADM.	52
A-7	QUARTERS	413
TOTAL LOAD=		49261
DISTILLERY SECTION		
B-1	INCINERATOR	1109
B-2	CONCENTRATION EVAPORATION	814
B-3	DISTILLERY MEE PLANT	477
B-4	DISTILLERY	3048
B-5	BIOMETHANATION	193
B-6	POTABLE PLANT	115
B-7	CO2 PLANT	436
TOTAL LOAD=		6192
TOTAL INSTALLED LOAD (SUGAR & DISTILLERY) = 55453.00 H.P.		

POWER CHART

DETAIL OF REVISED POWER :-

1. TOTAL CONNECTED / INSTALLED LOAD
= 55453.00 H.P. RUNNING WITH 93.71 M.W.TURBINE POWER
2. 1X 1450.0 K.V.A D.G SET (STAND BY)

MAX = CAPACITY OF ROOMS
INT WORKERS INTENDED TO BE EMPLOYED

NAME OF THE FACTORY:-

M/S.DAURALA SUGAR WORKS

DAURALA, DISTT. MEERUT. (U.P.)

DRG NO-GZ-108/1/4/RP/2022

SHEET NO.: 1/4

DRG TITLE:-

SCALE:-

SITE PLAN

1"=100'-0"

OCCUPIER
Daurala Sugar Works
DAURALA

FACTORY MANAGER
Daurala Sugar Works
DAURALA

SIGN. OF OCCUPIER

SIGN. OF MANAGER

PREPARED BY:-

RAJ PLANNERS

632. GALI NO.1 SEWA NAGAR.
MEERUT ROAD, GHAZIABAD.
M.B.- 9810461177,9212330496

SING. OF COMPETENT PERSON