


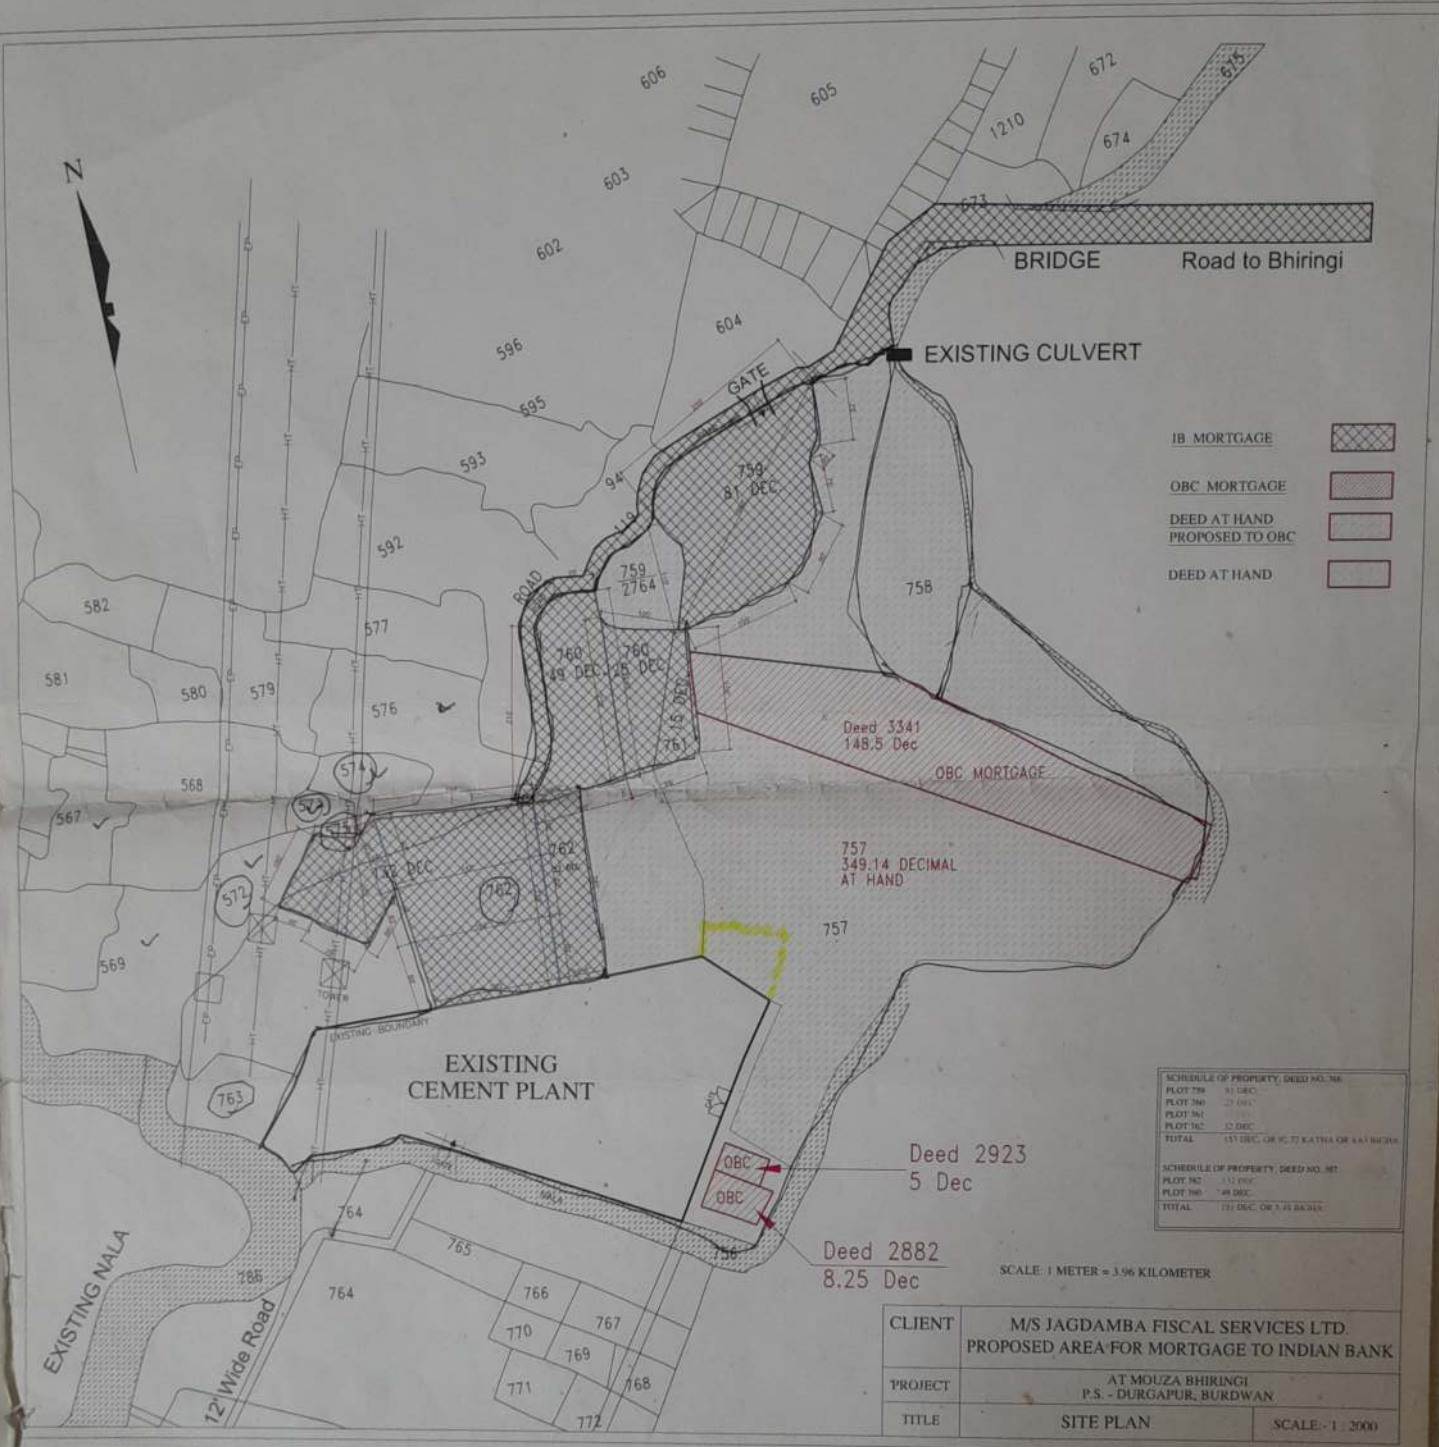

- 1B MORTGAGE
- OBC MORTGAGE
- DEED AT HAND
- PROPOSED TO OBC
- DEED AT HAND

SCHEDULE OF PROPERTY, DEED NO. 78A	
PLOT 759	81 DEC
PLOT 760	27 DEC
PLOT 761	12 DEC
PLOT 762	12 DEC
TOTAL	132 DEC, OR 10.77 KATHA OR 841 BIGHA
SCHEDULE OF PROPERTY, DEED NO. 78T	
PLOT 762	12 DEC
PLOT 766	14 DEC
TOTAL	26 DEC, OR 2.11 BIGHA

SCALE: 1 METER = 3.96 KILOMETER

CLIENT	M/S JAGDAMBA FISCAL SERVICES LTD PROPOSED AREA FOR MORTGAGE TO INDIAN BANK	
PROJECT	AT MOUZA BHIRINGI P.S. - DURGAPUR, BURDWAN	
TITLE	SITE PLAN	SCALE: 1 : 2000

JAGDAMBA INDUSTRIES LTD.
Pankaj Kumar
Director