

NORTH

By Portion Of Premises No. 9, K Bose Sarani

SUB STATION ROOM
(26.07 SQ. MT.)

METRE BOX (7.68 SQ. MT.)

SHED NO. 8

OFF. ROOM
(23.97 SQ. MT.)

SHED NO. 1
MAIN MACHINE
ROOM
(146.00 SQ. MT.)

ROLLER ASSEMBLY
AND STORE ROOM
(97.46 SQ. MT.)


SHED NO. 4
FABRICATION SHOP
(496.52 SQ. MT.)

SHED NO. 5
AIR PRE-HEATER SHOP
(1158.78 SQ. MT.)

ROOM NO. 6
PLANT & MACHINERY
(38.33 SQ. MT.)

SHED NO. 2
FINISHED GOODS STORE
(192.03 SQ. MT.)

SHED NO. 3
(150.65 SQ. MT.)

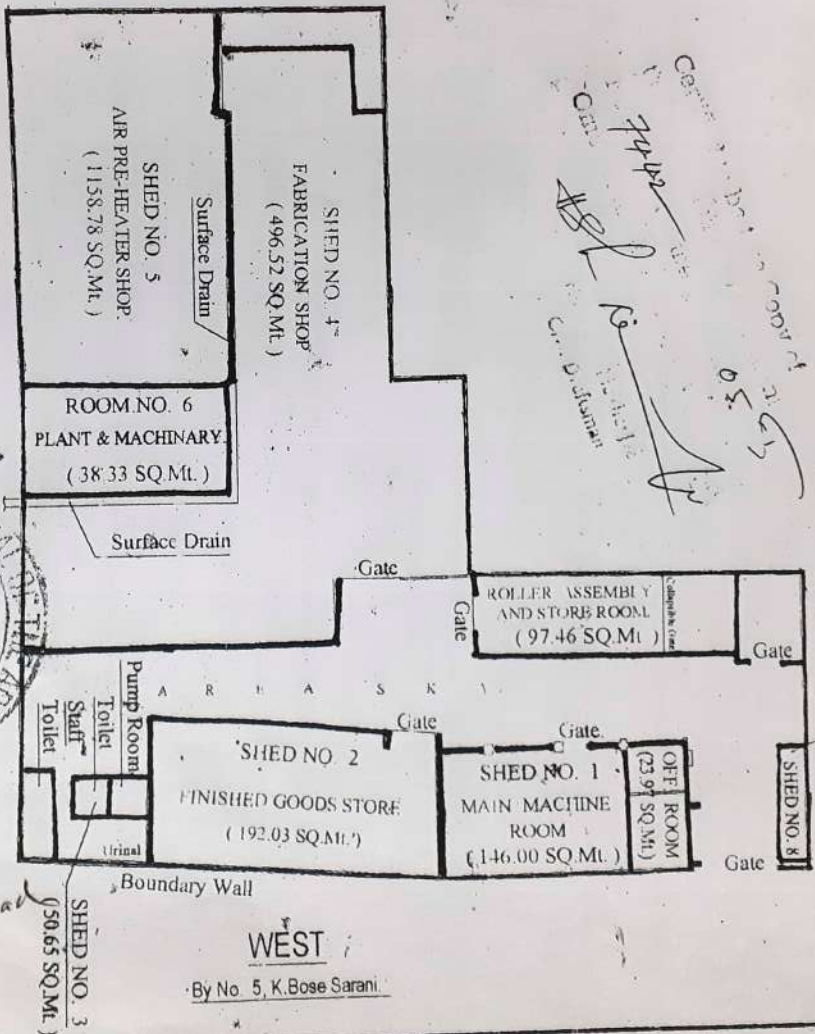

EAST

9/1, K. Bose Sarani And Portion Of 9, K Bose Sarani.

SOUTH

Canal

A. Bose & Co.
Consulting Engineers
Bangalore-700 100
TOTAL AREA OF LAND 2237.55 Sq. Mt.
18IGHA, 9COTTAS AND 10CHITACKS.

A. Bose & Co.
Consulting Engineers
Bangalore-700 100

9A, K. BOSE SARANI.
KOLKATA-700 080

TITLE: SITE PLAN.

SCALE: 1 : 100 Drg. No. BTL/SP/3/02



No. 35
Dt. 27.05.08

approved subject to the condition as mentioned
In this Directorate Letter No. 220/P
Dt. 26.05.08. Provided further that such
approval does not exempt the Occupiers from
remedying any of the breach letter might be
subject to any objection under the Factories Act,
or Rules.


Jaiar Chit, Inspector of Factories, West Bengal.