


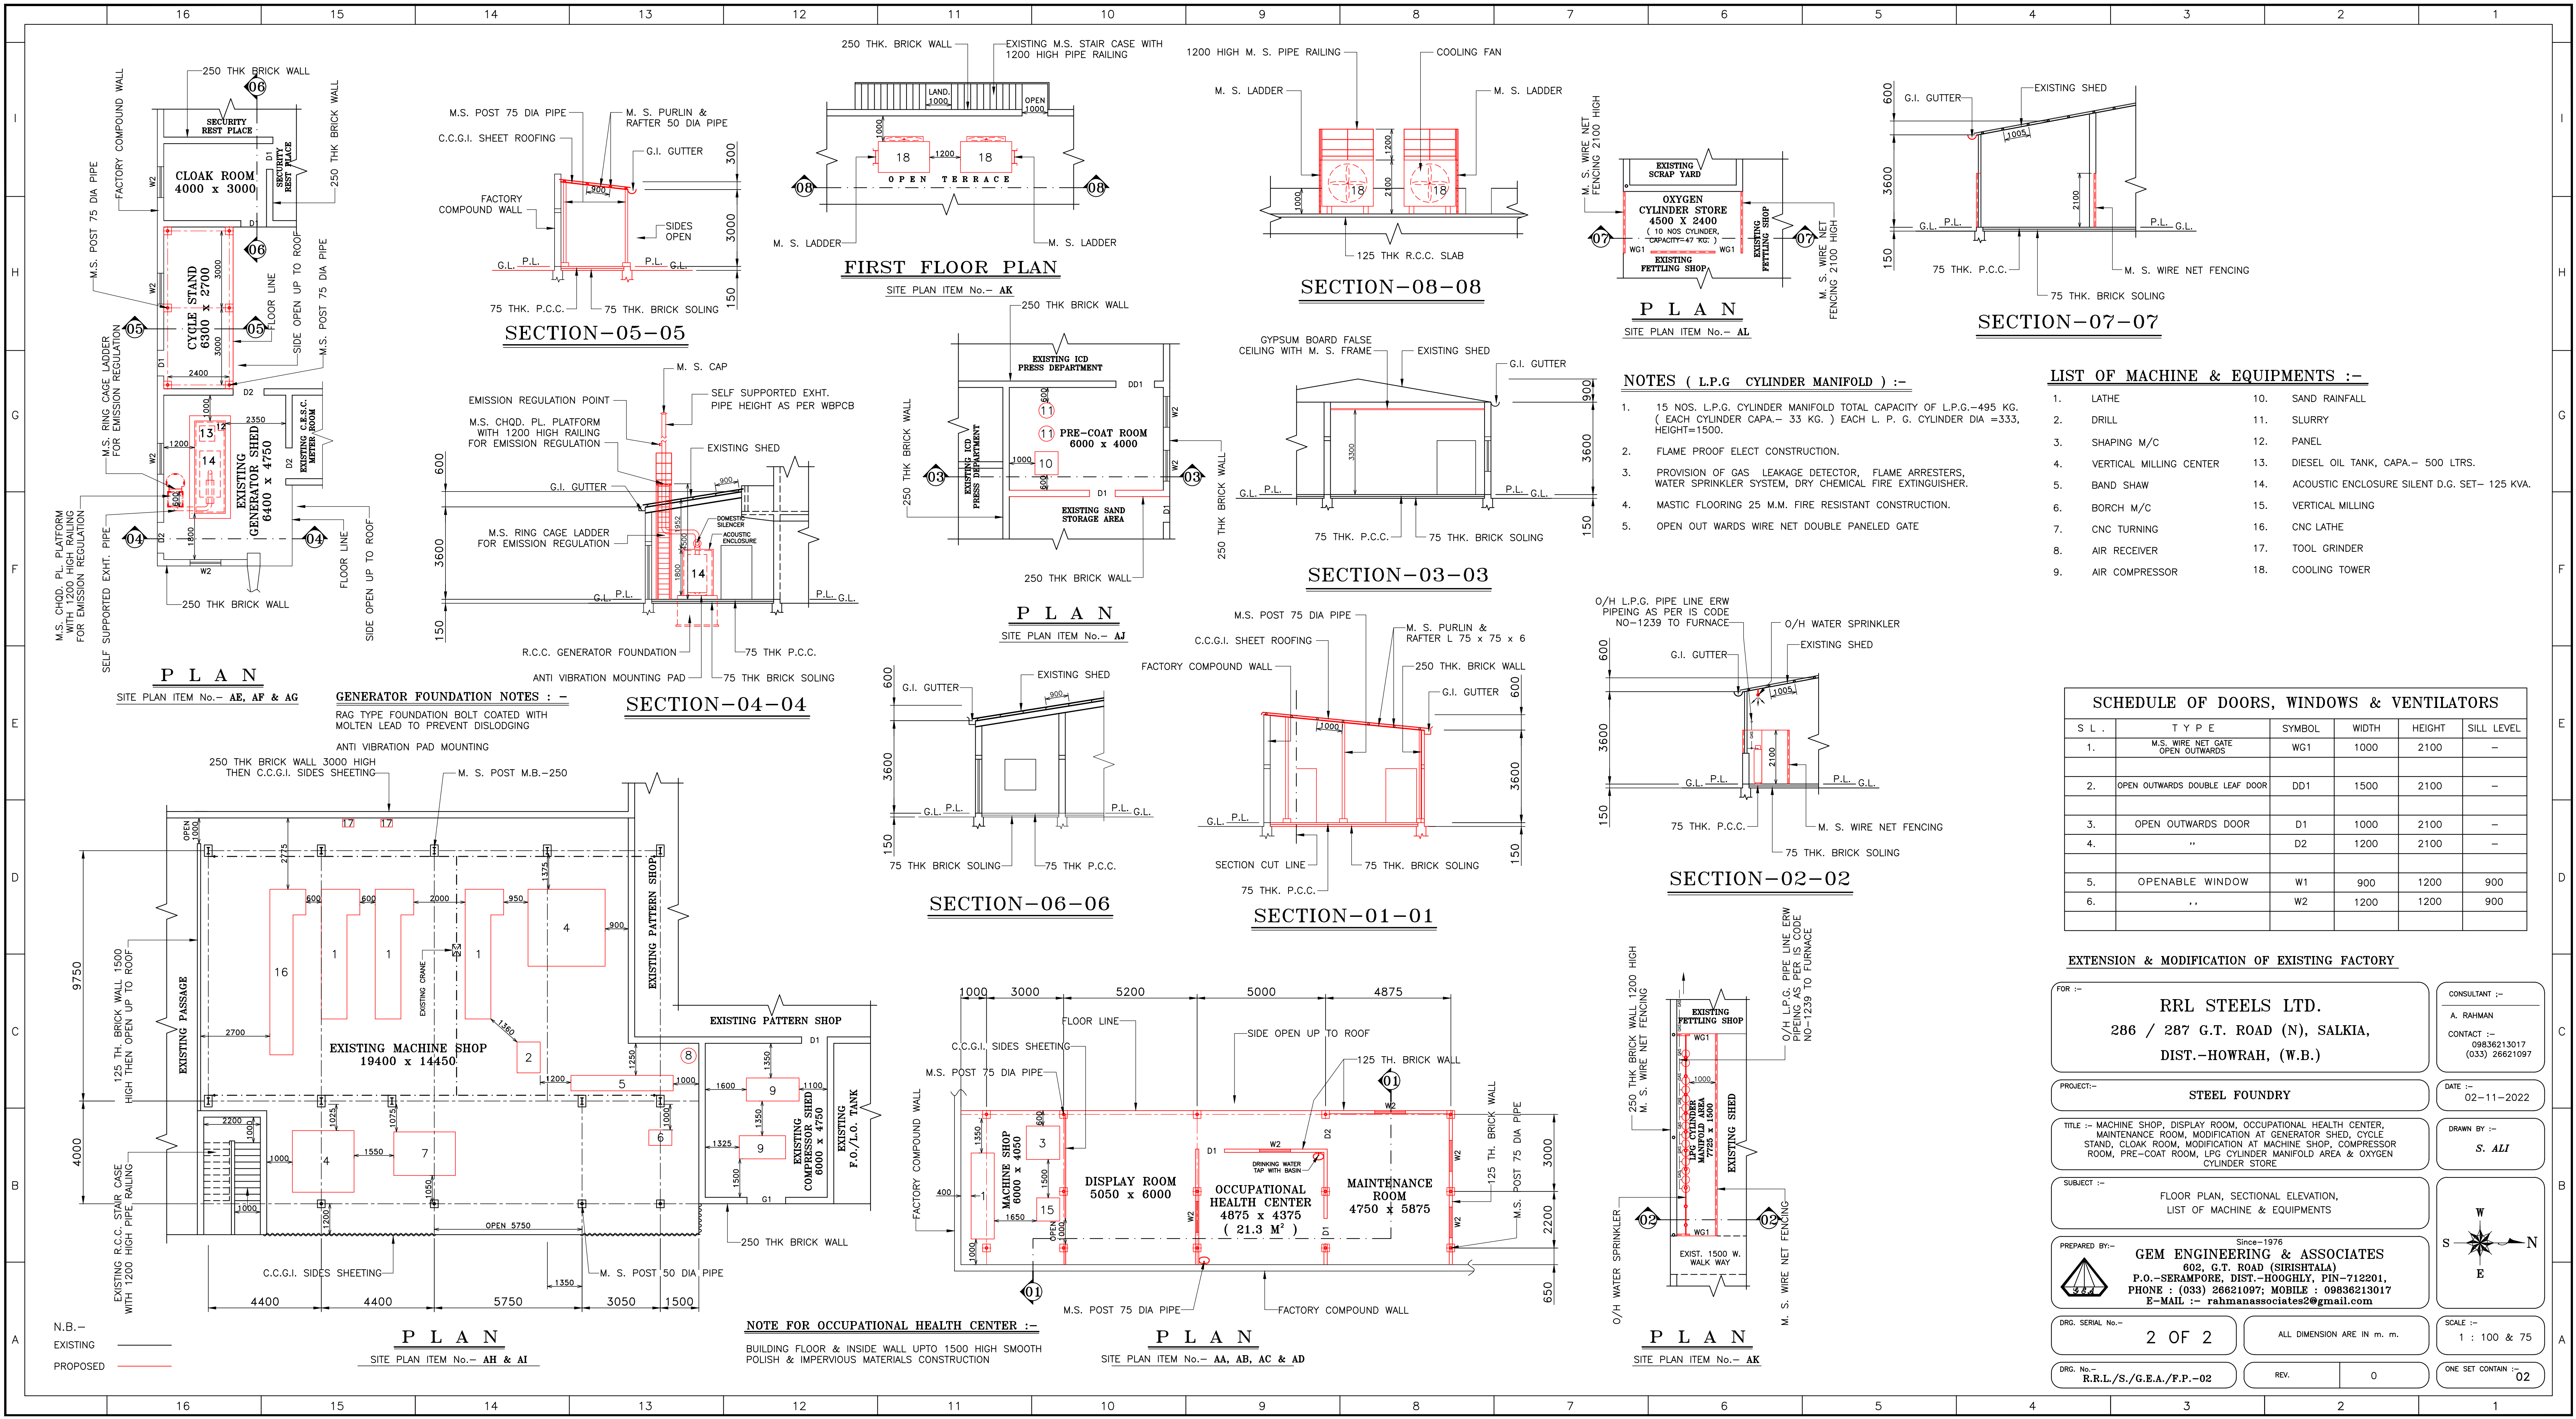

- LIST OF MACHINE & EQUIPMENTS :-**
- |                            |                                                  |
|----------------------------|--------------------------------------------------|
| 1. LATHE                   | 10. SAND RAINFALL                                |
| 2. DRILL                   | 11. SLURRY                                       |
| 3. SHAPING M/C             | 12. PANEL                                        |
| 4. VERTICAL MILLING CENTER | 13. DIESEL OIL TANK, CAPA.- 500 LTRS.            |
| 5. BAND SHAW               | 14. ACOUSTIC ENCLOSURE SILENT D.G. SET- 125 KVA. |
| 6. BORCH M/C               | 15. VERTICAL MILLING                             |
| 7. CNC TURNING             | 16. CNC LATHE                                    |
| 8. AIR RECEIVER            | 17. TOOL GRINDER                                 |
| 9. AIR COMPRESSOR          | 18. COOLING TOWER                                |

| SCHEDULE OF DOORS, WINDOWS & VENTILATORS |                                  |        |       |        |            |
|------------------------------------------|----------------------------------|--------|-------|--------|------------|
| S . L .                                  | T Y P E                          | SYMBOL | WIDTH | HEIGHT | SILL LEVEL |
| 1.                                       | M.S. WIRE NET GATE OPEN OUTWARDS | WG1    | 1000  | 2100   | -          |
| 2.                                       | OPEN OUTWARDS DOUBLE LEAF DOOR   | DD1    | 1500  | 2100   | -          |
| 3.                                       | OPEN OUTWARDS DOOR               | D1     | 1000  | 2100   | -          |
| 4.                                       | "                                | D2     | 1200  | 2100   | -          |
| 5.                                       | OPENABLE WINDOW                  | W1     | 900   | 1200   | 900        |
| 6.                                       | "                                | W2     | 1200  | 1200   | 900        |

**EXTENSION & MODIFICATION OF EXISTING FACTORY**

FOR :-

**RRL STEELS LTD.**

286 / 287 G.T. ROAD (N), SALKIA,  
DIST.-HOWRAH, (W.B.)

CONSULTANT :-

A. RAHMAN  
CONTACT :-  
09836213017  
(033) 26621097

PROJECT:-

**STEEL FOUNDRY**

TITLE :- MACHINE SHOP, DISPLAY ROOM, OCCUPATIONAL HEALTH CENTER, MAINTENANCE ROOM, MODIFICATION AT GENERATOR SHED, CYCLE STAND, CLOAK ROOM, MODIFICATION AT MACHINE SHOP, COMPRESSOR ROOM, PRE-COAT ROOM, LPG CYLINDER MANIFOLD AREA & OXYGEN CYLINDER STORE

SUBJECT :-

FLOOR PLAN, SECTIONAL ELEVATION,  
LIST OF MACHINE & EQUIPMENTS

PREPARED BY:-

**GEM ENGINEERING & ASSOCIATES**  
602, G.T. ROAD (SRISHITALA)  
P.O.-SERAMPORE, DIST.-HOOGHLY, PIN-712201,  
PHONE : (033) 26621097; MOBILE : 09836213017  
E-MAIL :- rahmanassociates2@gmail.com

DRG. SERIAL No.:-

**2 OF 2**

DRG. No.:-

**R.R.L./S./G.E.A./P.P.-02**

DATE :-

02-11-2022

DRAWN BY :-

**S. ALI**

SCALE :-

1 : 100 & 75

ONE SET CONTAIN :-

**02**

ALL DIMENSION ARE IN m. m.

REV.

0

**NOTE FOR OCCUPATIONAL HEALTH CENTER :-**  
BUILDING FLOOR & INSIDE WALL UPTO 1500 HIGH SMOOTH  
POLISH & IMPERVIOUS MATERIALS CONSTRUCTION