

CERTIFICATE OF AREA:

CERTIFIED THAT THE PLOT UNDER REFERENCE WAS SURVEYED BY ME ON 30.09.2018 AND THE DIMENSIONS OF SIDES ETC. OF THE PLOT STATED ON PLAN ARE MEASURED ON SITE AND THE AREAS SO WORKED OUT TALLIES WITH THE AREA STATED IN 7/12 EXTRACT


SIGNATURE OF ARCHITECT

CERTIFICATE OF EXISTING ROAD WIDTH:


THIS IS TO CERTIFY THAT THE GAT NO. 133-B AT VILLAGE DONDE, TALUKA-IGATPURI, DIST-NASHIK, HAVING EXISTING ROAD ON EAST SIDE 60.00M WIDE ROAD IS EXISTS ON SITE.


SIGNATURE OF ARCHITECT


CERTIFICATE OF APPOINTMENT:

I, (NAME MS. CHAITALI AVATE) HAVE BEEN EMPLOYED BY THE APPLICANT AS HIS ARCHITECT (CA2000/248893). I HAVE EXAMINED THE BOUNDARIES AND THE AREAS OF THE PLOT AND DO HEREBY CERTIFY THAT I HAVE PERSONALLY VERIFIED AND CHECKED ALL THE STATEMENTS MADE BY THE APPLICANT WHO IS THE OWNER/LESSEE IN POSSESSION OF THE PLOT AS IN THE ABOVE FORM AND FOUND THEM TO BE CORRECT. DATE: 20-09-2018


SIGNATURE OF ARCHITECT

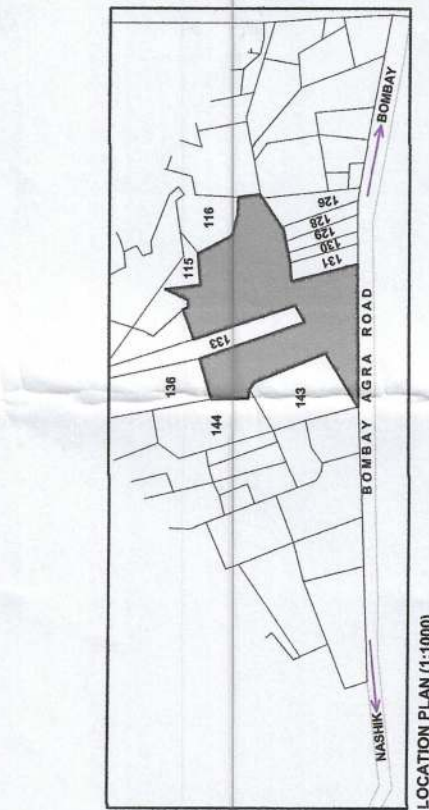

LEGEND	
PLOT BOUNDARY SHOWN IN THICK BLACK	
PROPOSED WORK SHOWN IN RED HATCH	
OPEN SPACE SHOWN IN GREEN HATCH	
PARKING AREA SHOWN IN PINK HATCH	
ROAD SHOWN IN GREY LINE	


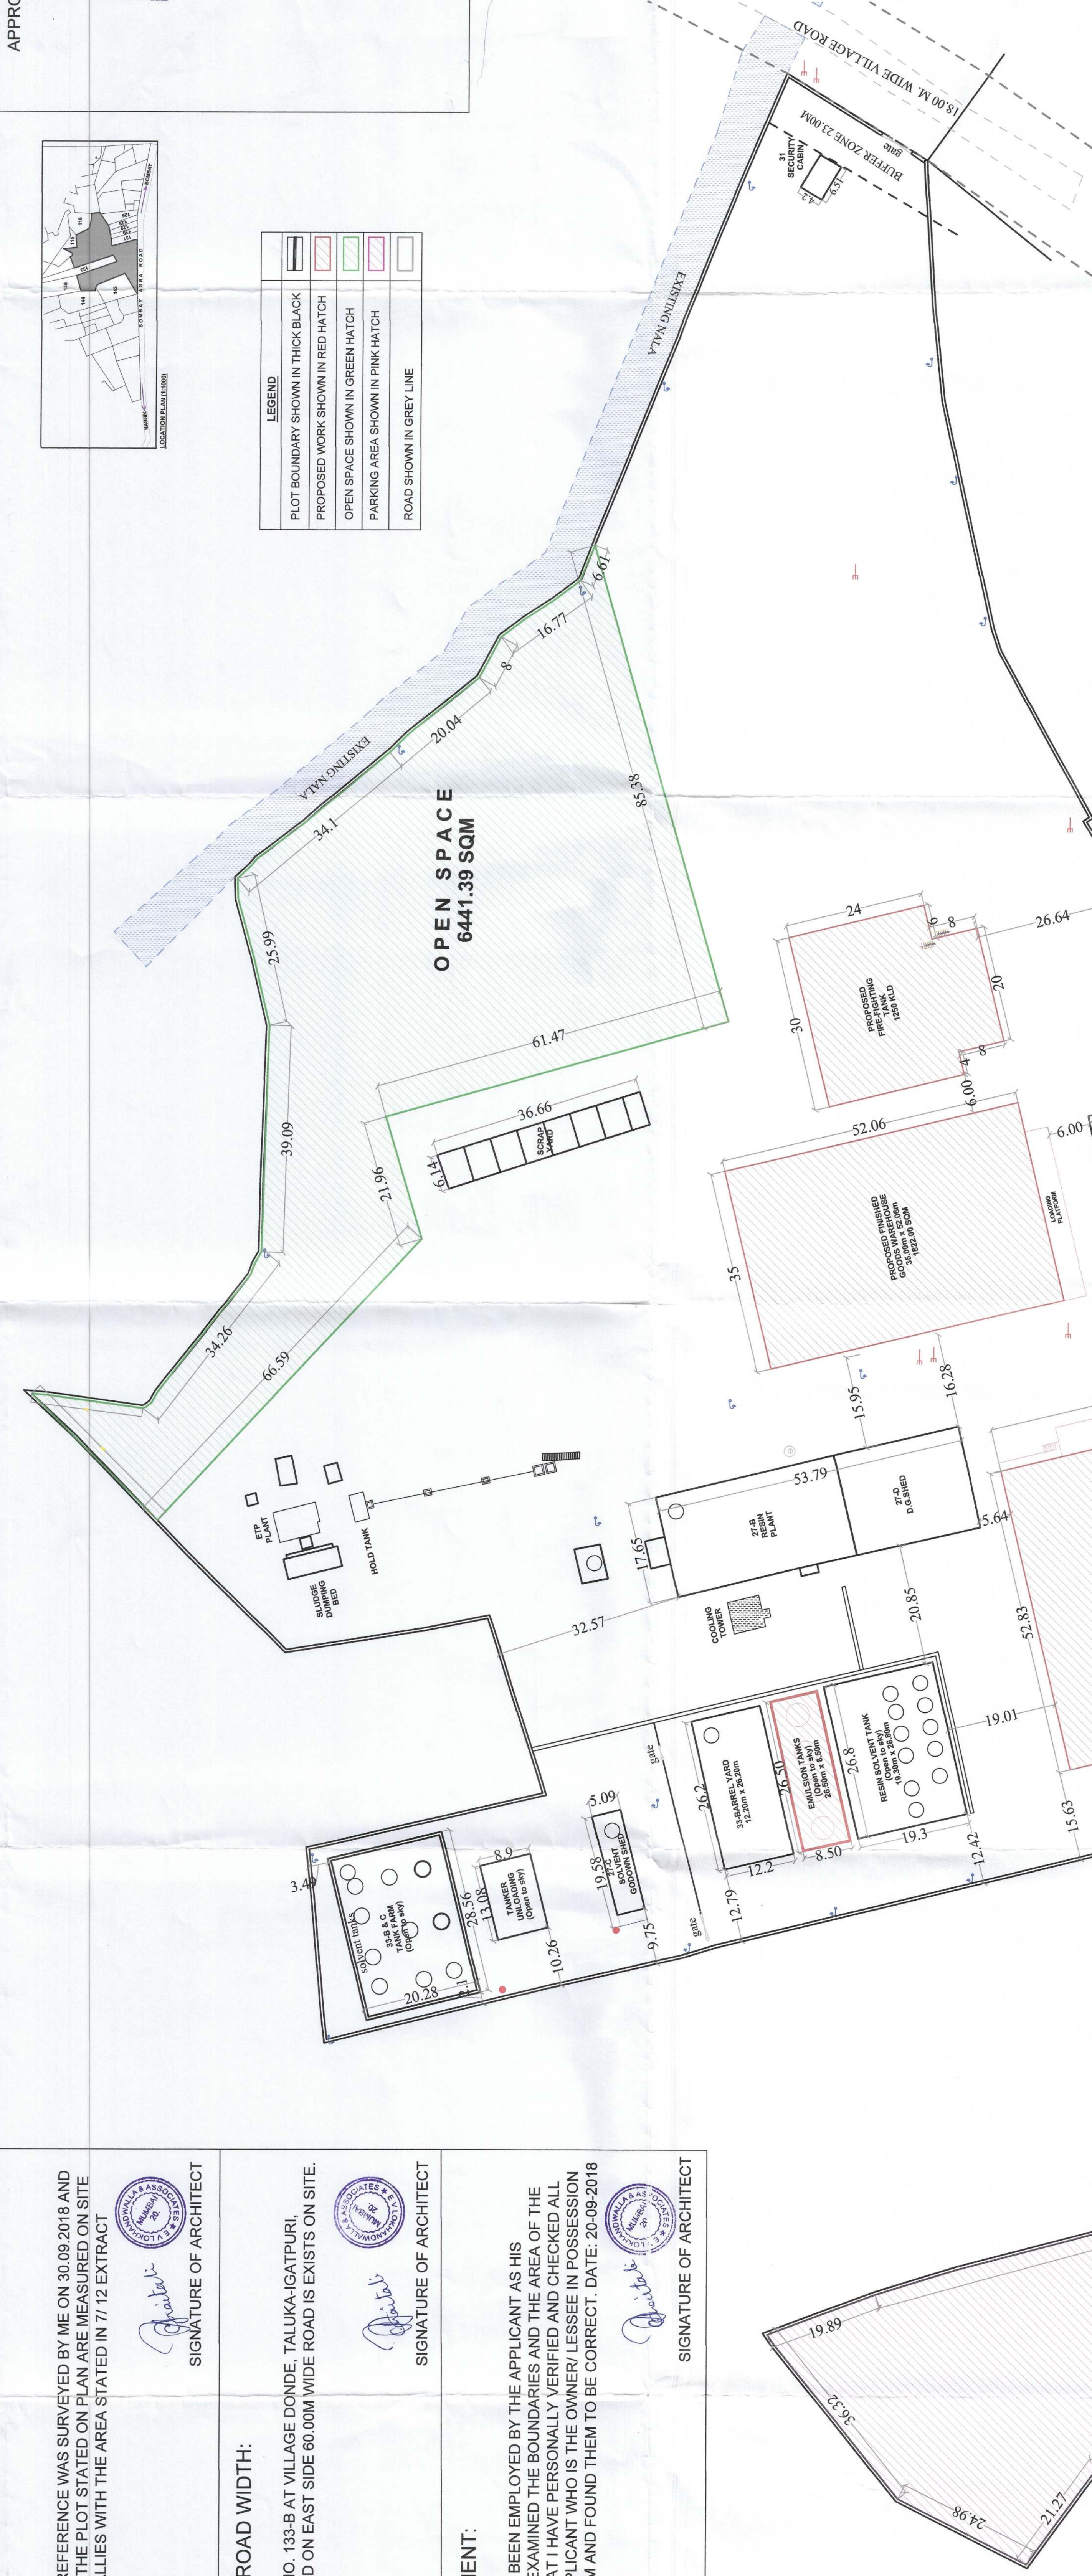


SR.NO	BUILDING NAME	GROUND FLOOR	FIRST FLOOR	EXISTING PROPOSED AREA (SQM)
NO.21	R&D BLOCK	318.63	318.63	637.26
NO.22	ADMINISTRATIVE OFFICE BUILDING	119.56	119.56	239.12
NO.27-B	RESIN PLANT	1222.29		1222.29
NO.27-C	SOLVENT STORAGE GODOWN	114.49		114.49
NO.27-D	PCC DG SET	381.27		381.27
NO.29	TEMPLE	76.03		76.03
NO.30	FRONT GATE HOUSE	38.00		38.00
NO.31	SECURITY CABIN	27.62		27.62
NO.33	TANK FARM	335.36		335.36
EMULSION TANKS		589.64		589.64
RESIN SOLVENT TANK		225.25		225.25
DRUM SHADE/ R.M. SHADE		517.24		517.24
MAIN PLANT- GROUND & FIRST FLOOR		4058.22	3044.57	7102.79
FINISHED GOODS		1822.00		1822.00
SECURITY CABIN CUM DRIVERS' REST ROOM		64.00		64.00
FIRE TANK & PUMP ROOM		389.37		389.37
				880.00
				4731.66
				10094.04
TOTAL BUIL UP AREA (EXISTING + PROPOSED) = 14825.69 SQM				

NORTH LINE

Rev	Date	Drawn By	Revision Schedule	Subject
01	04.12.2018	Kshamq		Reviewed as per TCP comments

NOTES
DO NOT SCALE THIS DRAWING.
DO NOT INTERPRET THE DRAWINGS ASKI
FOLLOW WRITTEN DIMENSIONS.
DISCREPANCY, IF ANY SHOULD BE BROUGHT TO THE
NOTICE OF THIS OFFICE BEFORE THE
COMMENCEMENT OF JOB.
FOR STRUCTURAL DETAILS REFER
R.C.C. STRUCTURAL DRAWINGS.
THIS DRAWING AND THE DESIGN IT COVERS ARE
THE PROPERTY OF E.V. LOKHANDWALLA AND ASSOCIATES.
AND SHOULD NOT BE REPRODUCED, COPIED,
WHATEVER OTHER THAN THAT IT IS INTENDED
FOR THE PURPOSE OF THE PROJECT FOR WHICH IT IS
PREPARED. WITHOUT THEIR EXPLICIT WRITTEN
PERMISSION, ANY REUSE OF ANY OF THE ABOVE WILL BE
SUBJECT TO LEGAL ACTION.

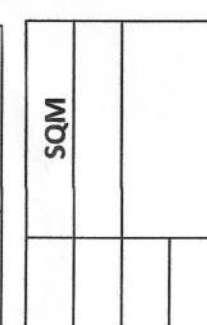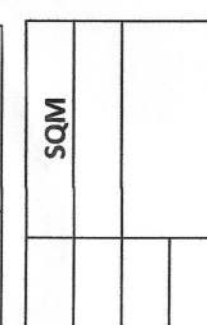OWNERS SIGNATURE		(AUTHORISED SIGNATORY)	
			
FOR: Shalimar Paints Ltd.		FOR: Shalimar Paints Ltd.	
Nashik		Nashik	
JOB NO. 440		JOB NO. 440	
SCALE: AS SHOWN		SCALE: AS SHOWN	
DATE: 28.10.2018		DATE: 28.10.2018	
PROJECT: RECONSTRUCTION OF FACTORY AND BUILDING		PROJECT: RECONSTRUCTION OF FACTORY AND BUILDING	
CLIENT: SHALIMAR PAINTS LTD.		CLIENT: SHALIMAR PAINTS LTD.	
ADDRESS: AGRHA, TALUKA-IGATPURI, DIST-NASHIK, MS-424003		ADDRESS: AGRHA, TALUKA-IGATPURI, DIST-NASHIK, MS-424003	
REVISOR: 127, 132, 133, 134, 135, 136, 137, 138, 139, 140, 141		REVISOR: 127, 132, 133, 134, 135, 136, 137, 138, 139, 140, 141	
REVISED LAYOUT & PROPOSED INDUSTRIAL		REVISED LAYOUT & PROPOSED INDUSTRIAL	
SITE PLAN, LOCATION PLAN, LEGENDS & AREA STATEMENT		SITE PLAN, LOCATION PLAN, LEGENDS & AREA STATEMENT	
TCP SUBMISSION		TCP SUBMISSION	
SUBJECT		SUBJECT	

NOTES:

- I HAVE PERSONALLY VERIFIED THE BUIL UP AREA CALCULATION AND FOUND THEM CORRECT AS PER MY KNOWLEDGE IF ANY DISCREPANCY FOUND, THE SAME SHALL BE CORRECTED AND THE DRAWING SHALL BE REVISED ACCORDINGLY.

(Architect's Sign) (Owner's Sign)

- SITE PLAN IS SHOWN AS PER THE PLANE TABLE SHEET SUBMITTED WITH PROPOSAL AND AREA UNDER OPEN SPACE & PARKING SPACE ARE ARRANGED AS PER THE TOTAL AREA AT THE TIME OF PREVIOUS SANCTION.

SITE PLAN (1:500)

E. V. LOKHANDWALLA AND ASSOCIATES

2, 308, Pashan Road, Pashan, Mumbai - 400002.
Ph: 26080000 Fax: 26074510 e-mail: evl@evlshikhand.com
2017-2018