


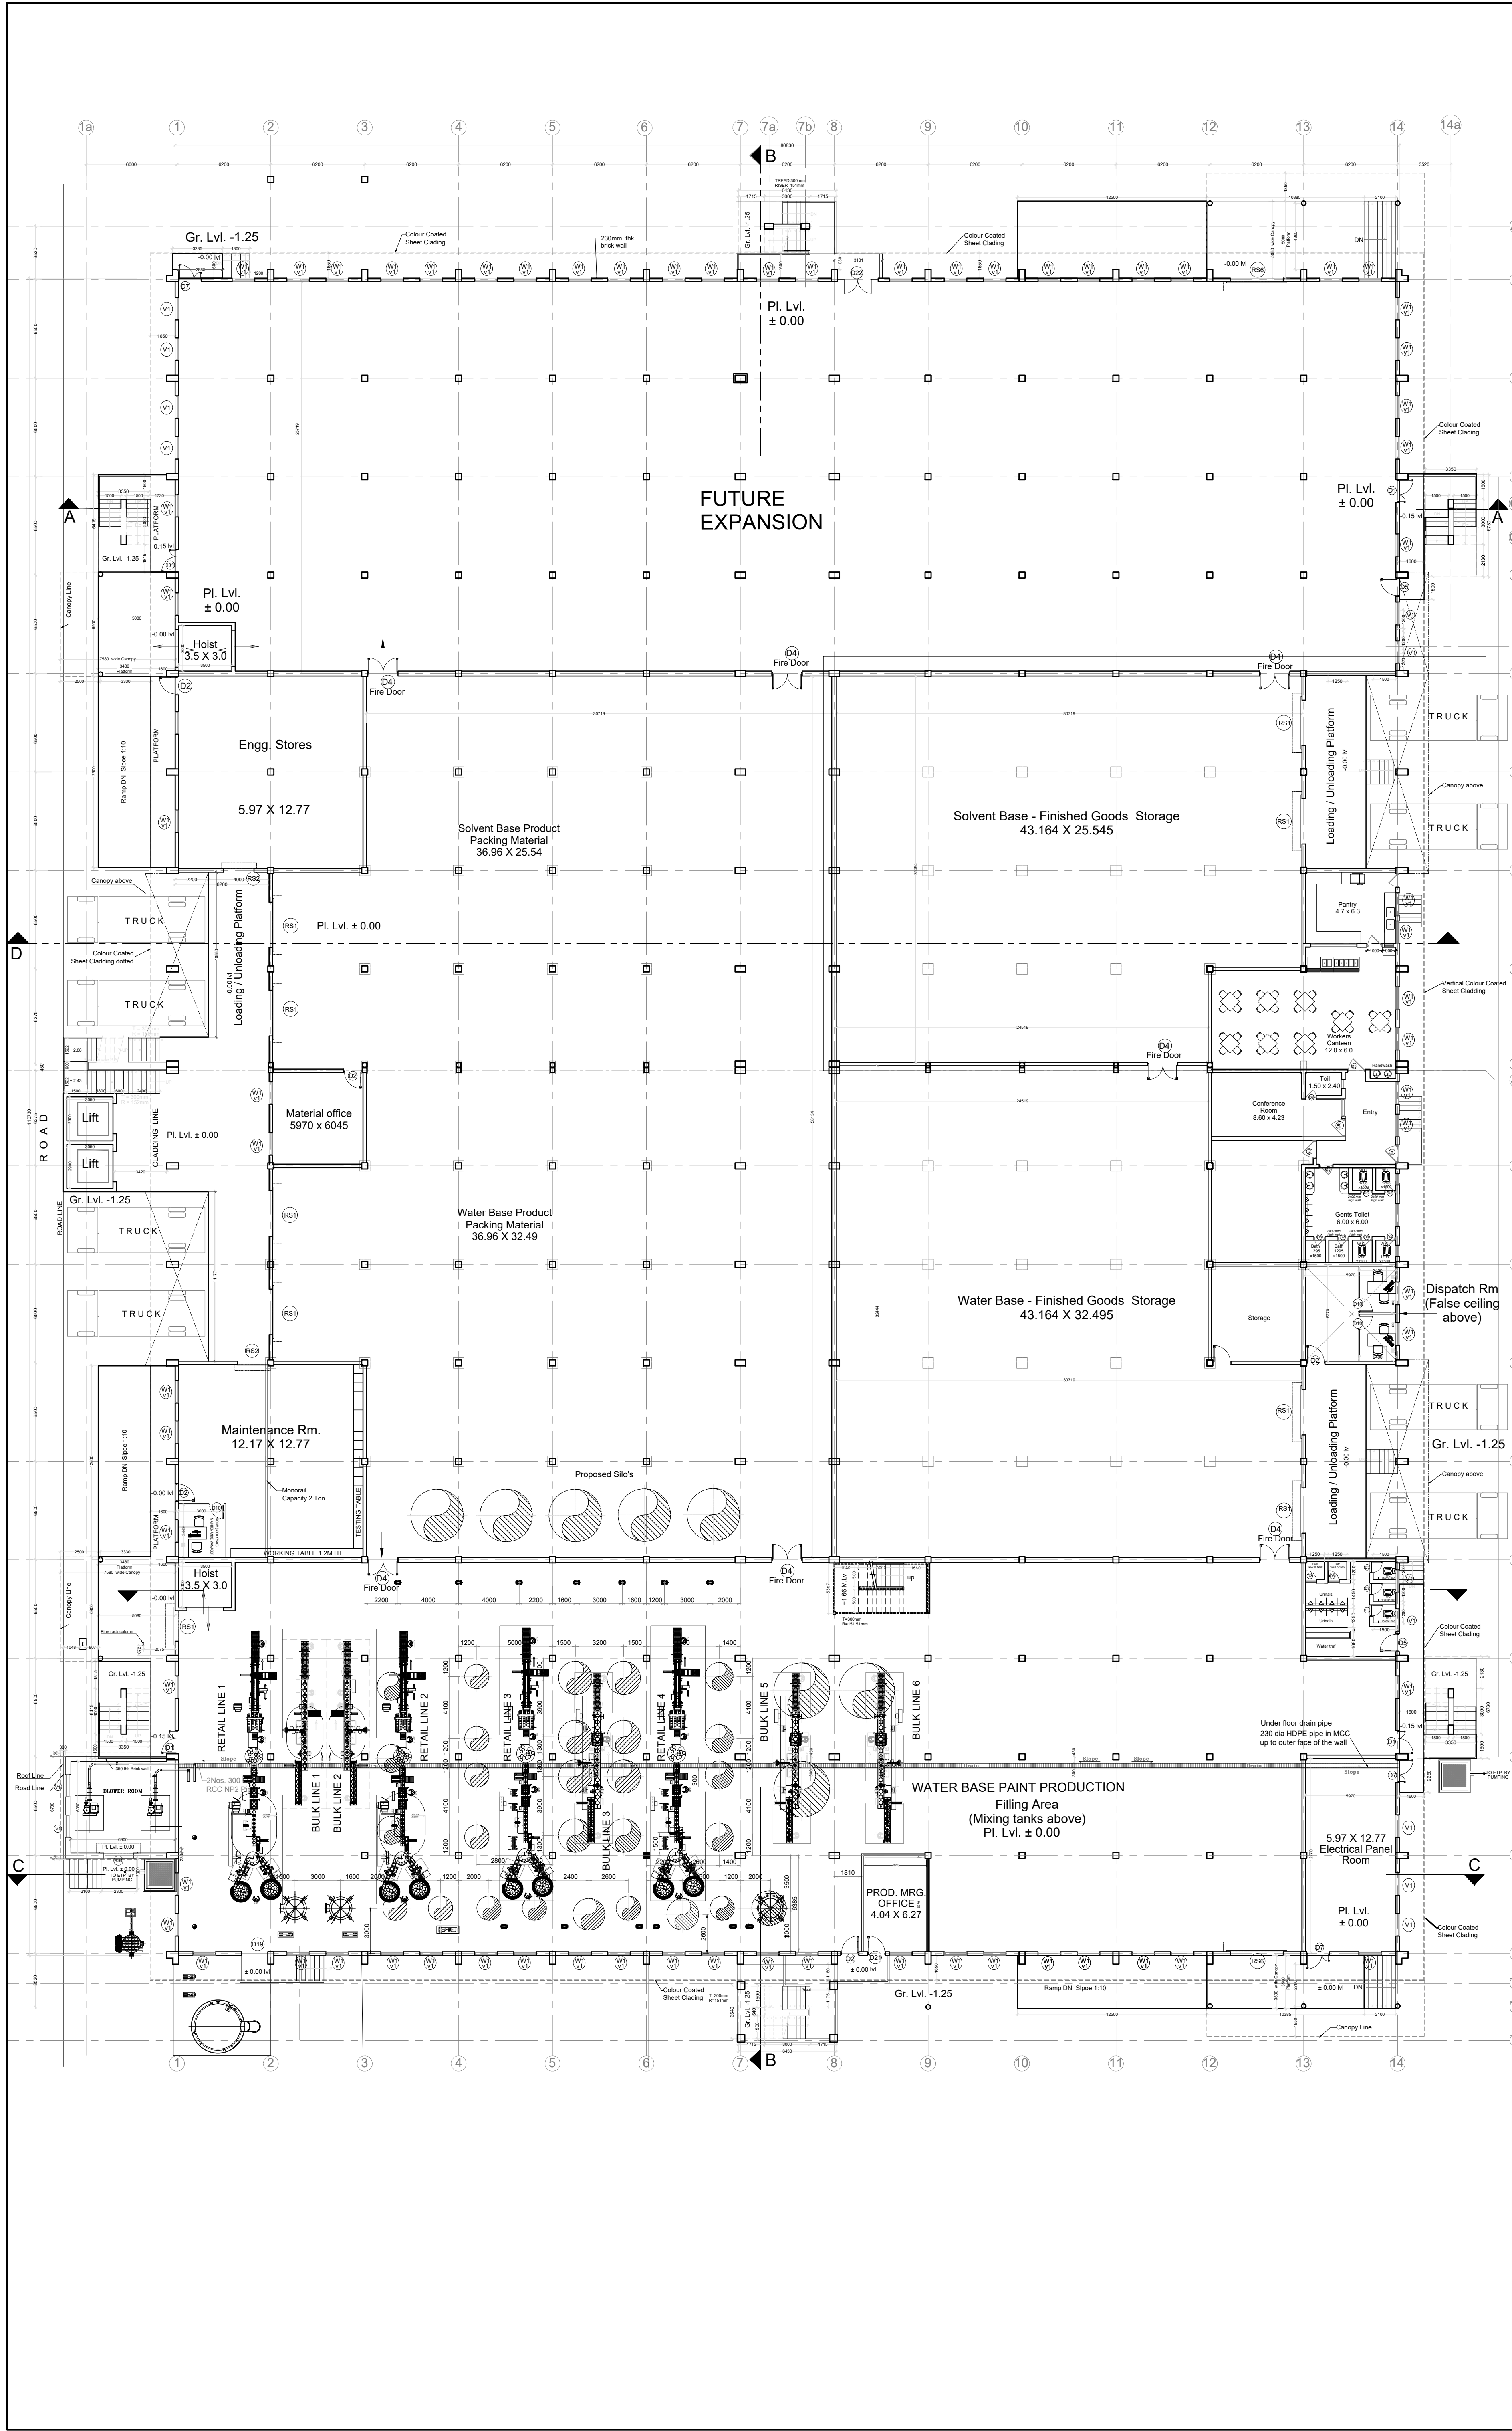

NORTH LINE				
REV.	DATE	DRN. BY	SUBJECT	
1.	15.07.2012	VAISHALI	REVISED AS PER COMMENTS RECEIVED FROM M/S. SHALIMAR PAINT LTD	
2.	30.08.2012	VAISHALI	EQUIPMENTS LOCATION REVISED AS PER COMMENTS RECEIVED FROM M/S. SHALIMAR PAINT LTD	
3.	16.06.2013	VAISHALI	GENERALLY REVISED AS PER SHALIMAR REQUIRED	
Aa	23.05.2013	VAISHALI	SOLVENT & WATER BASE POSITION INTER CHANGES AS PER SHALIMAR REQUIREMENT	
	21.06.2013	VAISHALI	REVISED	
A	01.07.2013	VAISHALI	REVISED AS PER MEETING ON 27-06-2013	
	03.07.2013	VAISHALI	REVISED AS PER MAIL RECEIVED ON 03-07-2013	
	16.09.2013	VAISHALI	REVISED AS PER MAIL RECEIVED ON 16-09-2013	
	15.04.2014	CHAITALI	DOOR WINDOW REVISED.	
	20.05.2014	CHAITALI	Layout Revised as per Shalimar's new requirements.	
B	18-10-2014	CHAITALI	Loading/Unloading Staircase & Lift Revised Grid @ 1-b To J-K	
	03-11-2014	SUNITA	Loading/Unloading Platform,Staircase & Lift Revised Grid @ 3-1 to J-K	
	15-11-2014	CHAITALI	Door, Window Tags revised as per Revised Plan.	
	08-01-2015	CHAITALI	Staircases & Platform Revised	
	02-02-2015	CHAITALI	Staircases & Platform Revised	
C	11-02-2015	SUNITA	Canopy & Platform Revised	
C1	15-11-2016	SNEHA	Added quality room on first floor @ grid P11-Q11, P12-Q12 and Removed Control Room @ grid R8-R9 SS-SS 18-19	
Ca	22-11-2016	SNEHA	Ground floor-added equipments in water base and add prod. mrg. office. First floor-Increase size of quality room and Removed toilet on first floor @ grid P13-Q13, P14-Q14	
	28-11-2016	SNEHA	Production manager office size changed and door location changed.	
D	07-01-2017	SNEHA	Admin has window with ventilator. Existing production Room removed. toilet entry changed from outside. prod. mrg. room entry changed & window added in grid T12-13 Reduce platform to 3500mm as manhole are there beyond 3500mm.	
	29-05-2017	SNEHA	changes in P1-Q1 grid.Hoist entry changes & Rolling shutter added instead of Window.	
E	14-02-2023	CHAITALI	Layout updated as per equipments erected at Site visit 9th-10th Feb 2023.	
	10-03-2023	CHAITALI	Application of Tremix Floor indicated.	
	31-03-2023	CHAITALI	Silo's / Bulk Lines from Grid N-T/1-10 Updated as per mail recd by Client dt: 30-03-23.	
F	24-06-2023	CHAITALI	Filling lines updated as per mail recd from Client 23-06-23.	
G				
H				
J				
J1				
K				
L				
M				
N				
P				
NOTES				
Q	DO NOT SCALE THIS DRAWING.			
	DO NOT INTERPRET THE DRAWING; ASK!			
	FOLLOW WRITTEN DIMENSIONS.			
	DISCREPANCY, IF ANY SHOULD BE BROUGHT TO THE NOTICE OF THIS OFFICE BEFORE THE COMMENCEMENT OF JOB.			
R	FOR STRUCTURAL DETAILS REFER R.C.C./STRUCTURAL DRAWINGS.			
	THIS DRAWING AND THE DESIGN IT COVERS ARE THE EXCLUSIVE PROPERTY OF EVL CONSULTANTS LLP. AND SHOULD NOT BE REPRODUCED, COPIED, LOANED OR USED IN FULL OR IN PART IN ANY WAY WHATSOEVER OTHER THAN THAT IT IS INTENDED FOR EXCEPT WITHOUT THEIR EXPLICIT WRITTEN PERMISSION.			
S	ANY INFRINGEMENT OF ANY OF THE ABOVE WILL BE SUBJECT TO LEGAL ACTION.			
OWNER'S SIGNATURE				
(AUTHORISED SIGNATORY)				
T	FOR			
Ta	M/s. SHALIMAR PAINTS LTD.			
Tc	Chennai.			
	JOB NO.	441	DRN. BY	
	SCALE	1 : 200	VAISHALI	
	DRG. NO.	WD / 13 / 5309	R25	
	DATE	15.06.2012	R25: 24-06-2023	
	PROJECT	PAINT FACTORY PROJECT		
	CLIENT	M/s. SHALIMAR PAINTS LTD.		
	ADDRESS	Survey No.11/A1/B, 3/1,3/2,15/A,15/B, 15/10 Chinnai puliyar Village, Gummidipoond Taluk, Thiruvallur Dist. near Chennai.		
	MAIN PLANT	BUILDING		
	GROUND FLOOR PLAN	SUBJECT		
EVL CONSULTANTS LLP				
architects & engineers				
2-D, Court Chambers, 2nd Floor.				
35 Sir V. Thackersey Marg.				
New Marine Lines, Mumbai-400020.				
Tel.: +91-22-2208 9009 Fax: +91-22-2207 4210				
Email:evlteam@evlconsultants.com Website: www.evland.com				
2:SR-PC/Chennai/Architectural Drgs/Main Plant				
B/SUR/Autocad/2023/31-03-23 28-11-2016 SRP- Main Plant Solvent & Water				
Evol-28-11-2016.dwg				