


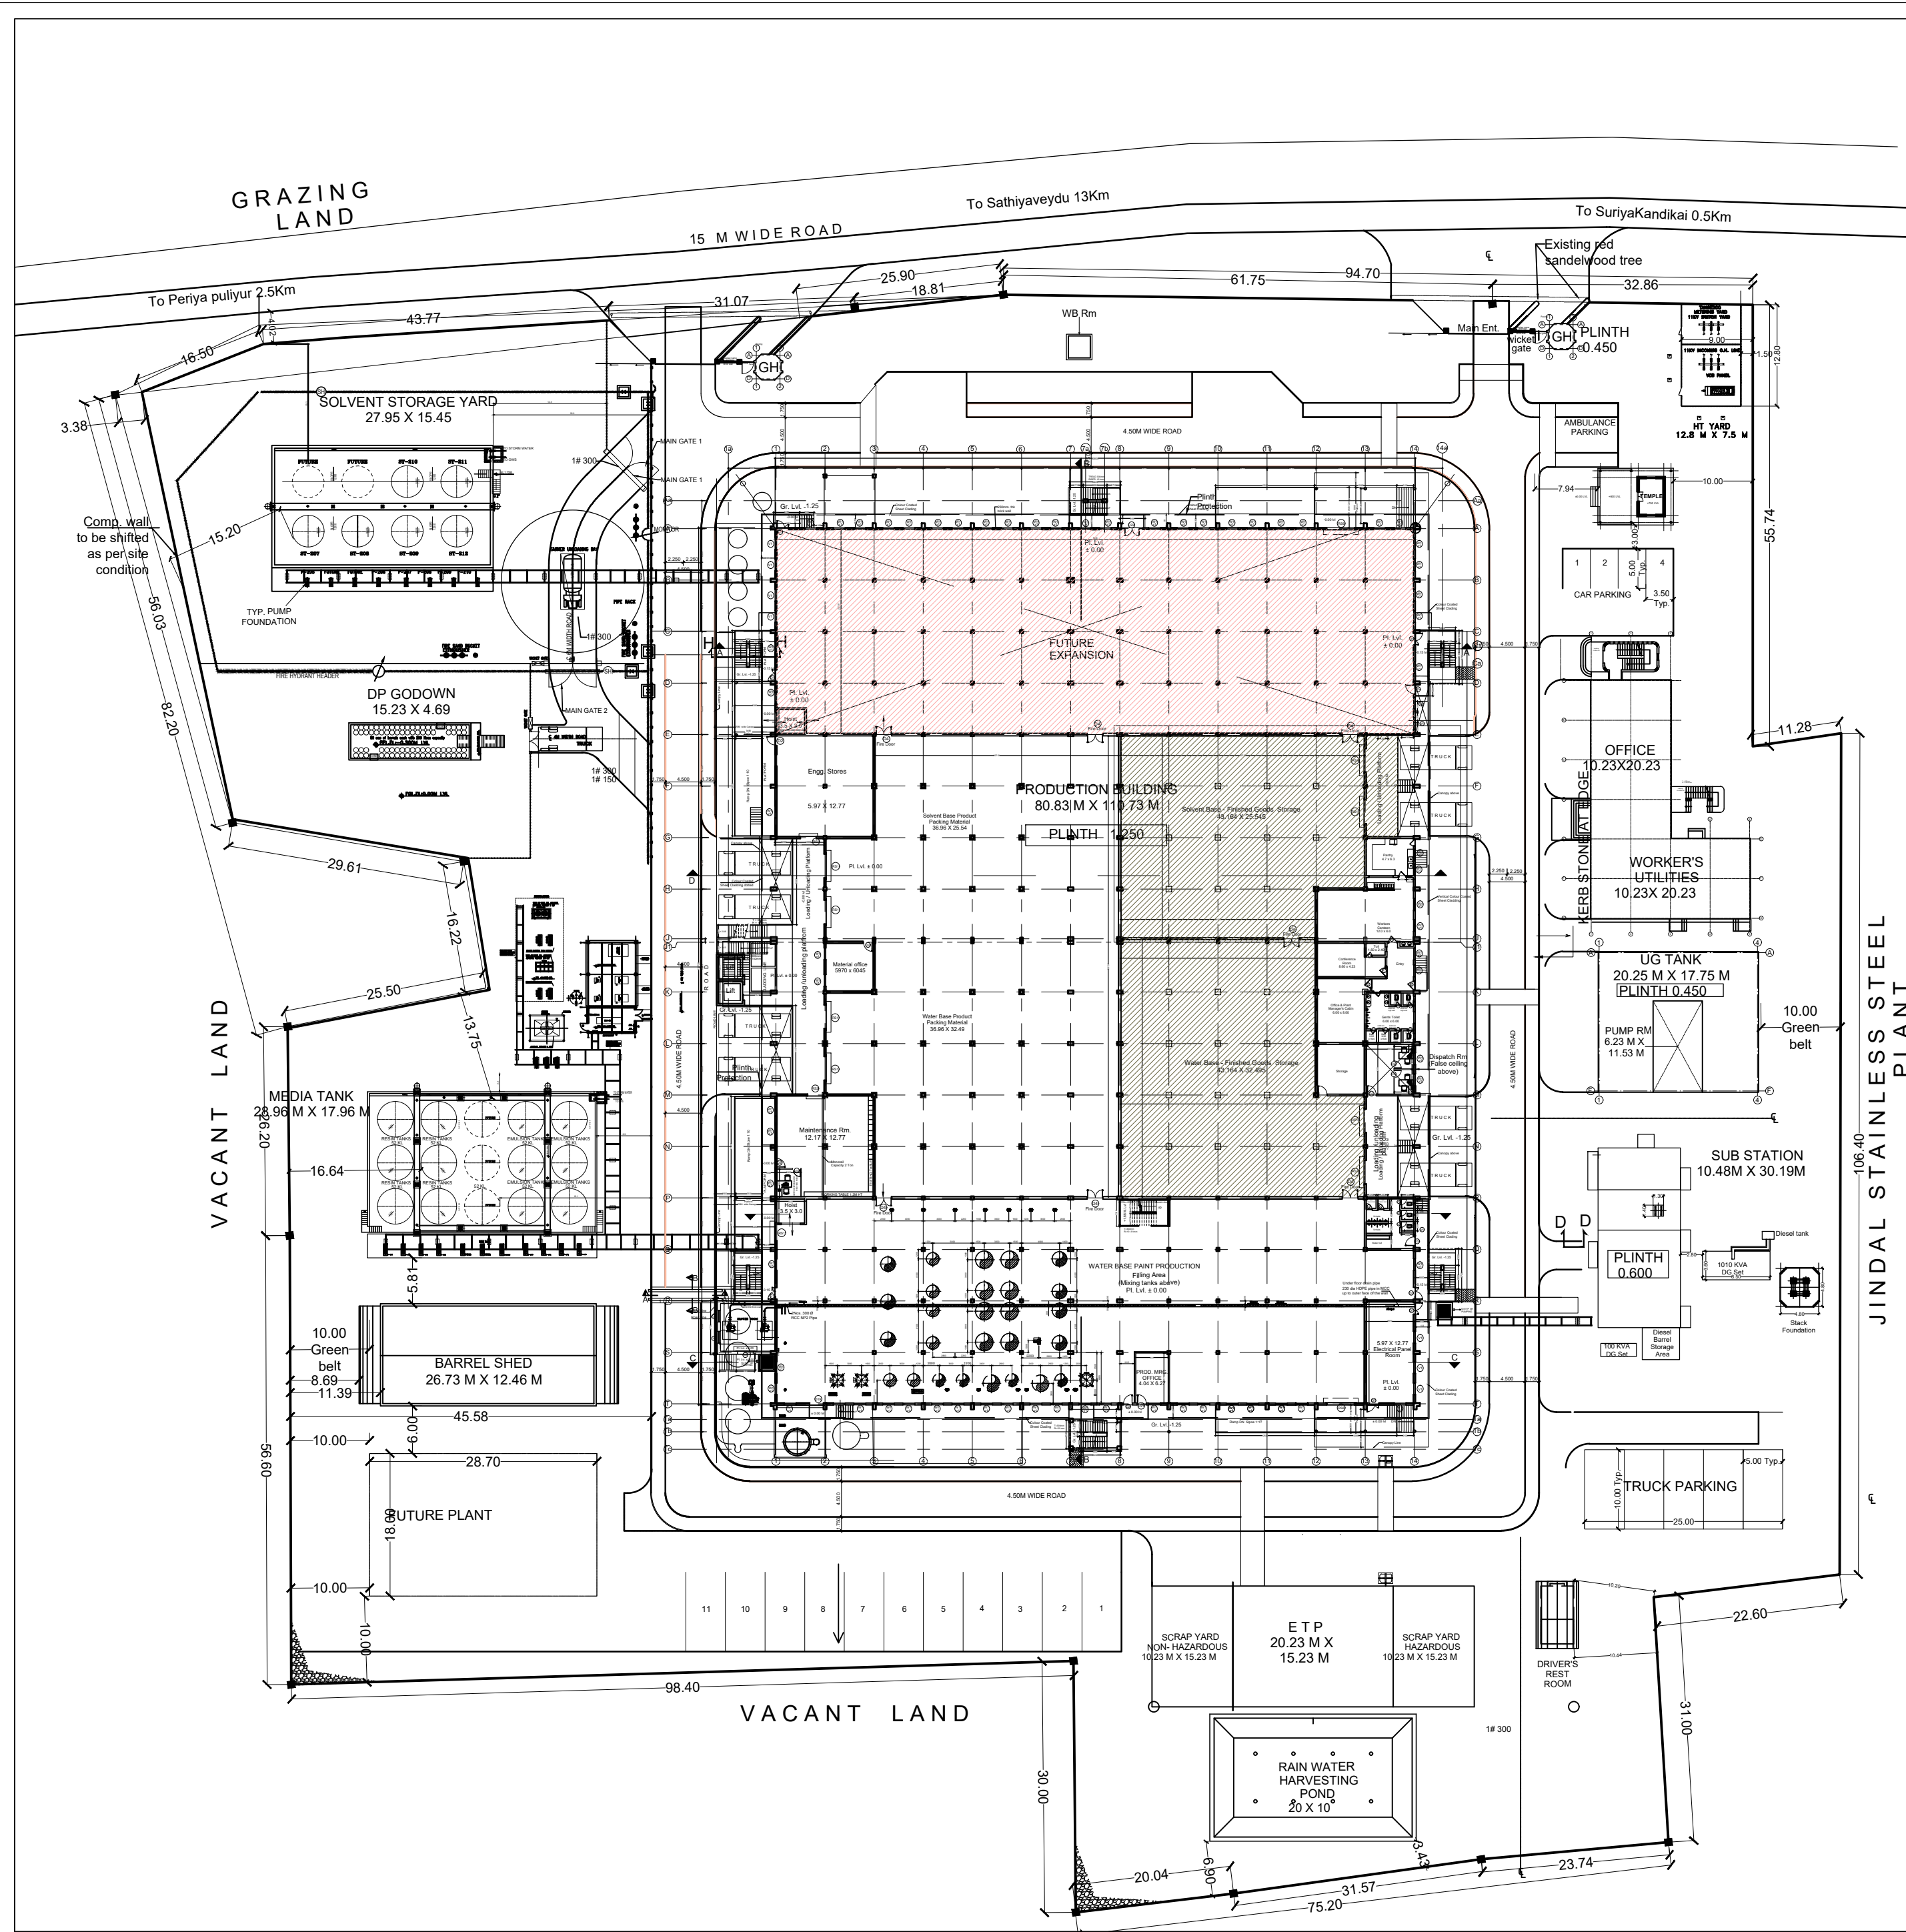

JINDAL STAINLESS STEEL PLANT

NORTH LINE			
REV	DATE	DRN. BY	SUBJECT
R1	17.07.2010	Chaitali	Revised as per comments received from Client dated 12th July 2010.
R2	10.08.2010	Chaitali	Rain water harvesting location Revised as per comments received from Client dated 07th Aug 2010.
R3	25.08.2010	Chaitali	Location of Weigh Bridge, Amin, UG Tank & Engg. Stores, Buildings Revised.
R4	03.09.2010	Chaitali	Maintenance, DGLT, Engg. Stores & Services building Revised.
R5	14.10.2010	Chaitali	Generally Revised.
R6	26.11.2010	Chaitali	Revised as per comments received from the Client.
R7	14.03.2011	Chaitali	Truck dimensions Revised.
R8	14.03.2011	Chaitali	Truck dimensions Revised.
R9	30.11.2011	vaishali	Admin block added as per & D.G.L.T. M/s. Shalimar requirement (Meeting dated 25.11.2011)
R10	23.11.2012	vaishali	Solvent storage yard Size modified as per site condition.
R11	16.05.2013	vaishali	Weigh Bridge shifted & Scrape yard added as per Meeting.
R12	30.09.2014	Chaitali	Discard previous copies.
R13	08.10.2014	Sunita	Revised as per Changes Proposed by SPL.
R14	03.11.2014	Sunita	Loading/Unloading Platform, Staircase & Lift Revised as Marked.
R15	05.11.2014	Sunita	Utility Location Revised.
R16	10.11.2014	Chaitali	Co-ordinates for Weigh Bridge added.
R17	29.12.2014	Chaitali	Co-ordinates for Metering Yard, VCB, Transformers, DG's & Stack Foundations are given.
R18	05.01.2015	Chaitali	New Driver's Rest Room co-ordinates shown. Addition of Barrel Shed (Location not finalised).
R19	15.03.2017	Sneha	Future Resin Plant Size Changed. & Barrel store shifted toward Future Resin Plant.
R20	09.03.2023	Chaitali	4.5 m w Concrete Road & 1 m w Asphalt road is shown in the dwg.
R21	17-04-2023	Sifan	4.5 m w Concrete Road & 1.750 m w Paver block road is shown in the dwg.
NOTES			
DO NOT SCALE THIS DRAWING.			
DO NOT INTERPRET THE DRAWING; ASK!			
FOLLOW WRITTEN DIMENSIONS.			
DISCREPANCY, IF ANY SHOULD BE BROUGHT TO THE NOTICE OF THIS OFFICE BEFORE THE COMMENCEMENT OF JOB.			
FOR STRUCTURAL DETAILS REFER R.C.C./STRUCTURAL DRAWINGS.			
THIS DRAWING AND THE DESIGN IT COVERS ARE THE EXCLUSIVE PROPERTY OF EVL CONSULTANTS LLP			
AND SHOULD NOT BE REPRODUCED, COPIED, LOANED OR USED IN FULL OR IN PART IN ANY WAY WHATSOEVER OTHER THAN THAT IT IS INTENDED FOR EXCEPT WITHOUT THEIR EXPLICIT WRITTEN PERMISSION.			
ANY INFRINGEMENT OF ANY OF THE ABOVE WILL BE SUBJECT TO LEGAL ACTION.			
OWNER'S SIGNATURE			
(AUTHORISED SIGNATORY)			
FOR M/s. SHALIMAR PAINTS LTD.			
JOB NO.	441	DRN. BY	CHAITALI
SCALE	1 : 400		
DRG. NO.	App / 01 / 4843	R21	
DATE	04.06.2010	R21 : 09-03-2023	
PROJECT	PAINT FACTORY PROJECT		
CLIENT	M/s. SHALIMAR PAINTS LTD.		
ADDRESS	Survey No. 1/1A1B, 3/1.3/2.15/1A.15/1B, 15/1C, Chinnapullyar Village, Gummidipoondi Taluk, Thiruvallur Dist. near Chennai.		
SITE PLAN		BUILDING	
		SUBJECT	
EVL CONSULTANTS LLP architects & engineers 8-D, Court Chambers, 2nd Floor, 38 Sir Y. Thackersey Marg, New Marine Lines, Mumbai - 400008. Tel.: +91-22-2508 9009 Fax: +91-22-2507 4210 Email: evl@evlconsultants.com Website: www.evlconsultants.com Z:\SRP\Nashik\Data to Send\Shalimar Paints\202305 May 23-25-05-2023 SRP-Chennai-Site Plan.dwg			