



ARCHITECT
 For George Dunken & Co. Ltd.
 15, GERRARD ST. E.
 TORONTO, CANADA
 GANNON DUNKEN & CO. LTD.
 15, GERRARD ST. E.
 TORONTO, CANADA
 SCALE: 1" = 10'
 AT PLOT NO. D-15, SECTOR 8, NODA-1
 PROPOSED FACTORY FOR
 VANIP FOR TWO YEARS
 NODA
 SANCTIONS & SECTION
 1. Two Storeys & Antenna Tower
 2. Building 500
 3. 100' x 100' x 100'
 4. 100' x 100' x 100'
 5. 100' x 100' x 100'
 6. 100' x 100' x 100'
 7. 100' x 100' x 100'
 8. 100' x 100' x 100'
 9. 100' x 100' x 100'
 10. 100' x 100' x 100'




KEY PLAN

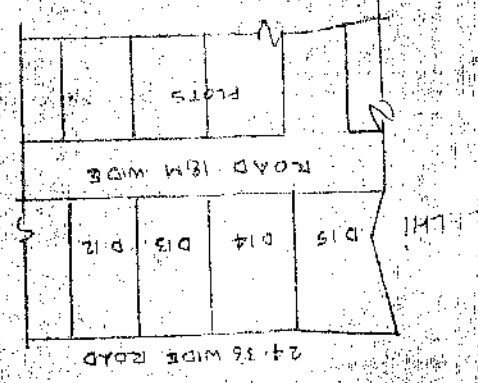

REAR ELEVATION

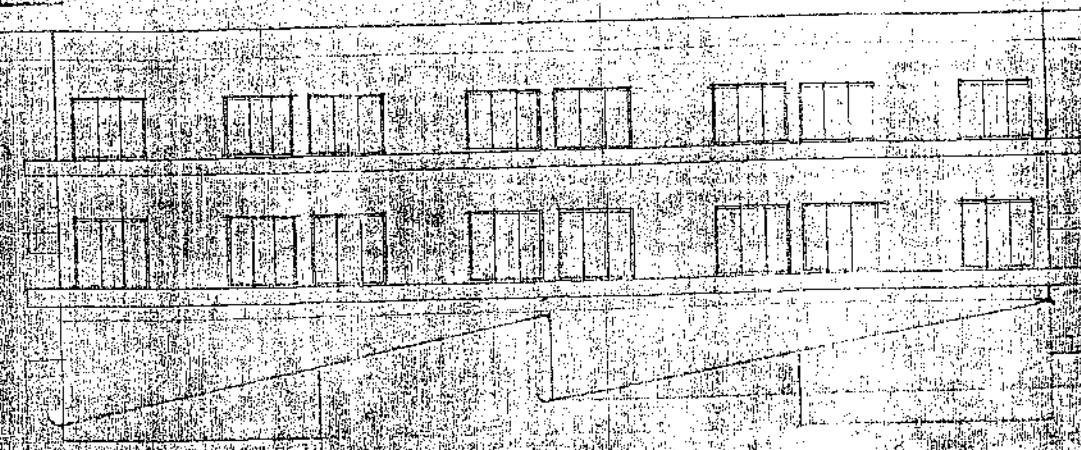


FRONT ELEVATION

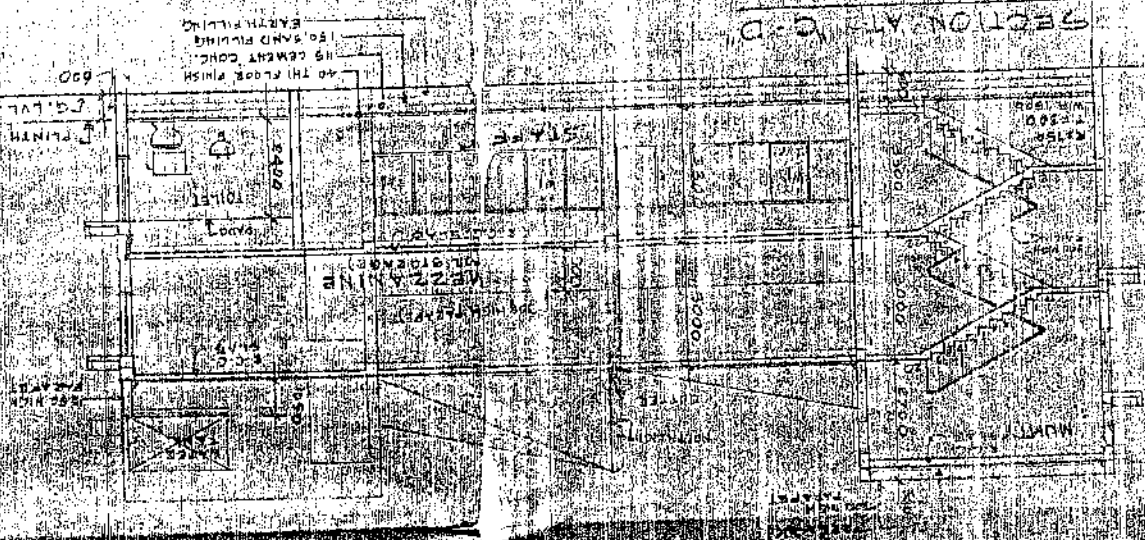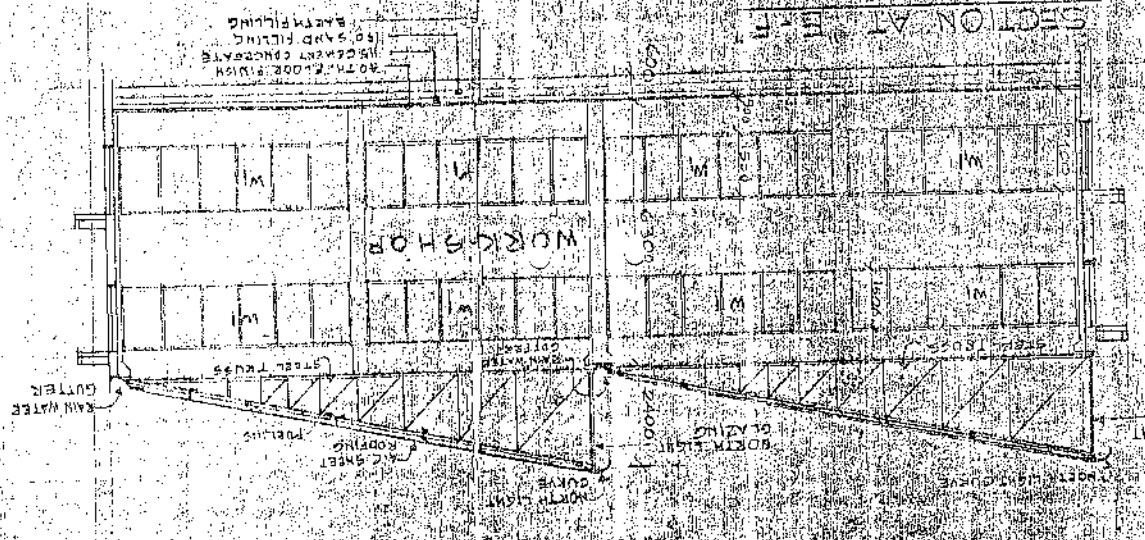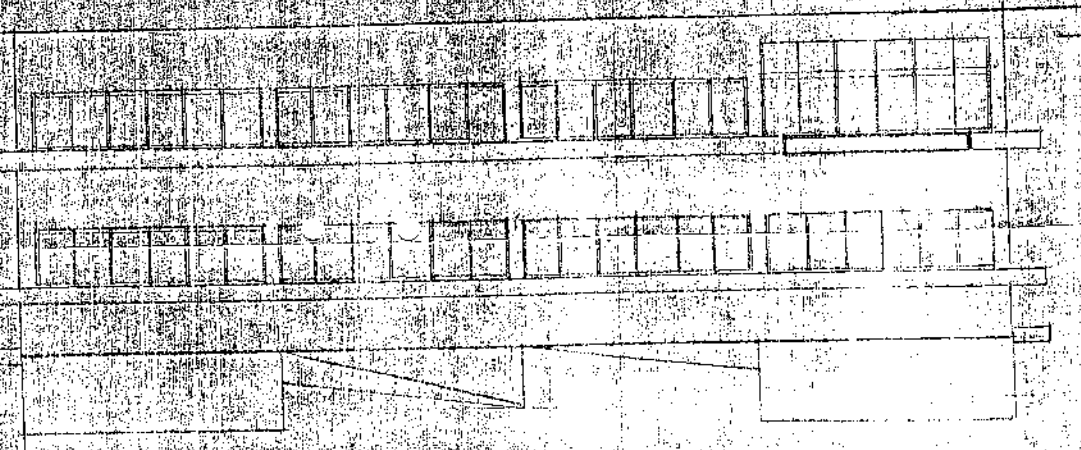

Approved Signatory
 For Gannon Dunkerley & Co. Ltd.
 GANNON DUNKERLEY & CO. LTD.
 50, Nelson Street
 NEW DELHI
 (Incorporated in India)
 Chartered Accountants (Firm)
 GANNON DUNKERLEY & CO. LTD.

MEZZANINE FLOOR PLAN
 PROPOSED FACTORY FOR
 GANNON DUNKERLEY & CO. LTD.
 AT PLOT NO. D-5, SECTOR - 3, N.D.A - II


VALID FOR TWO YEARS

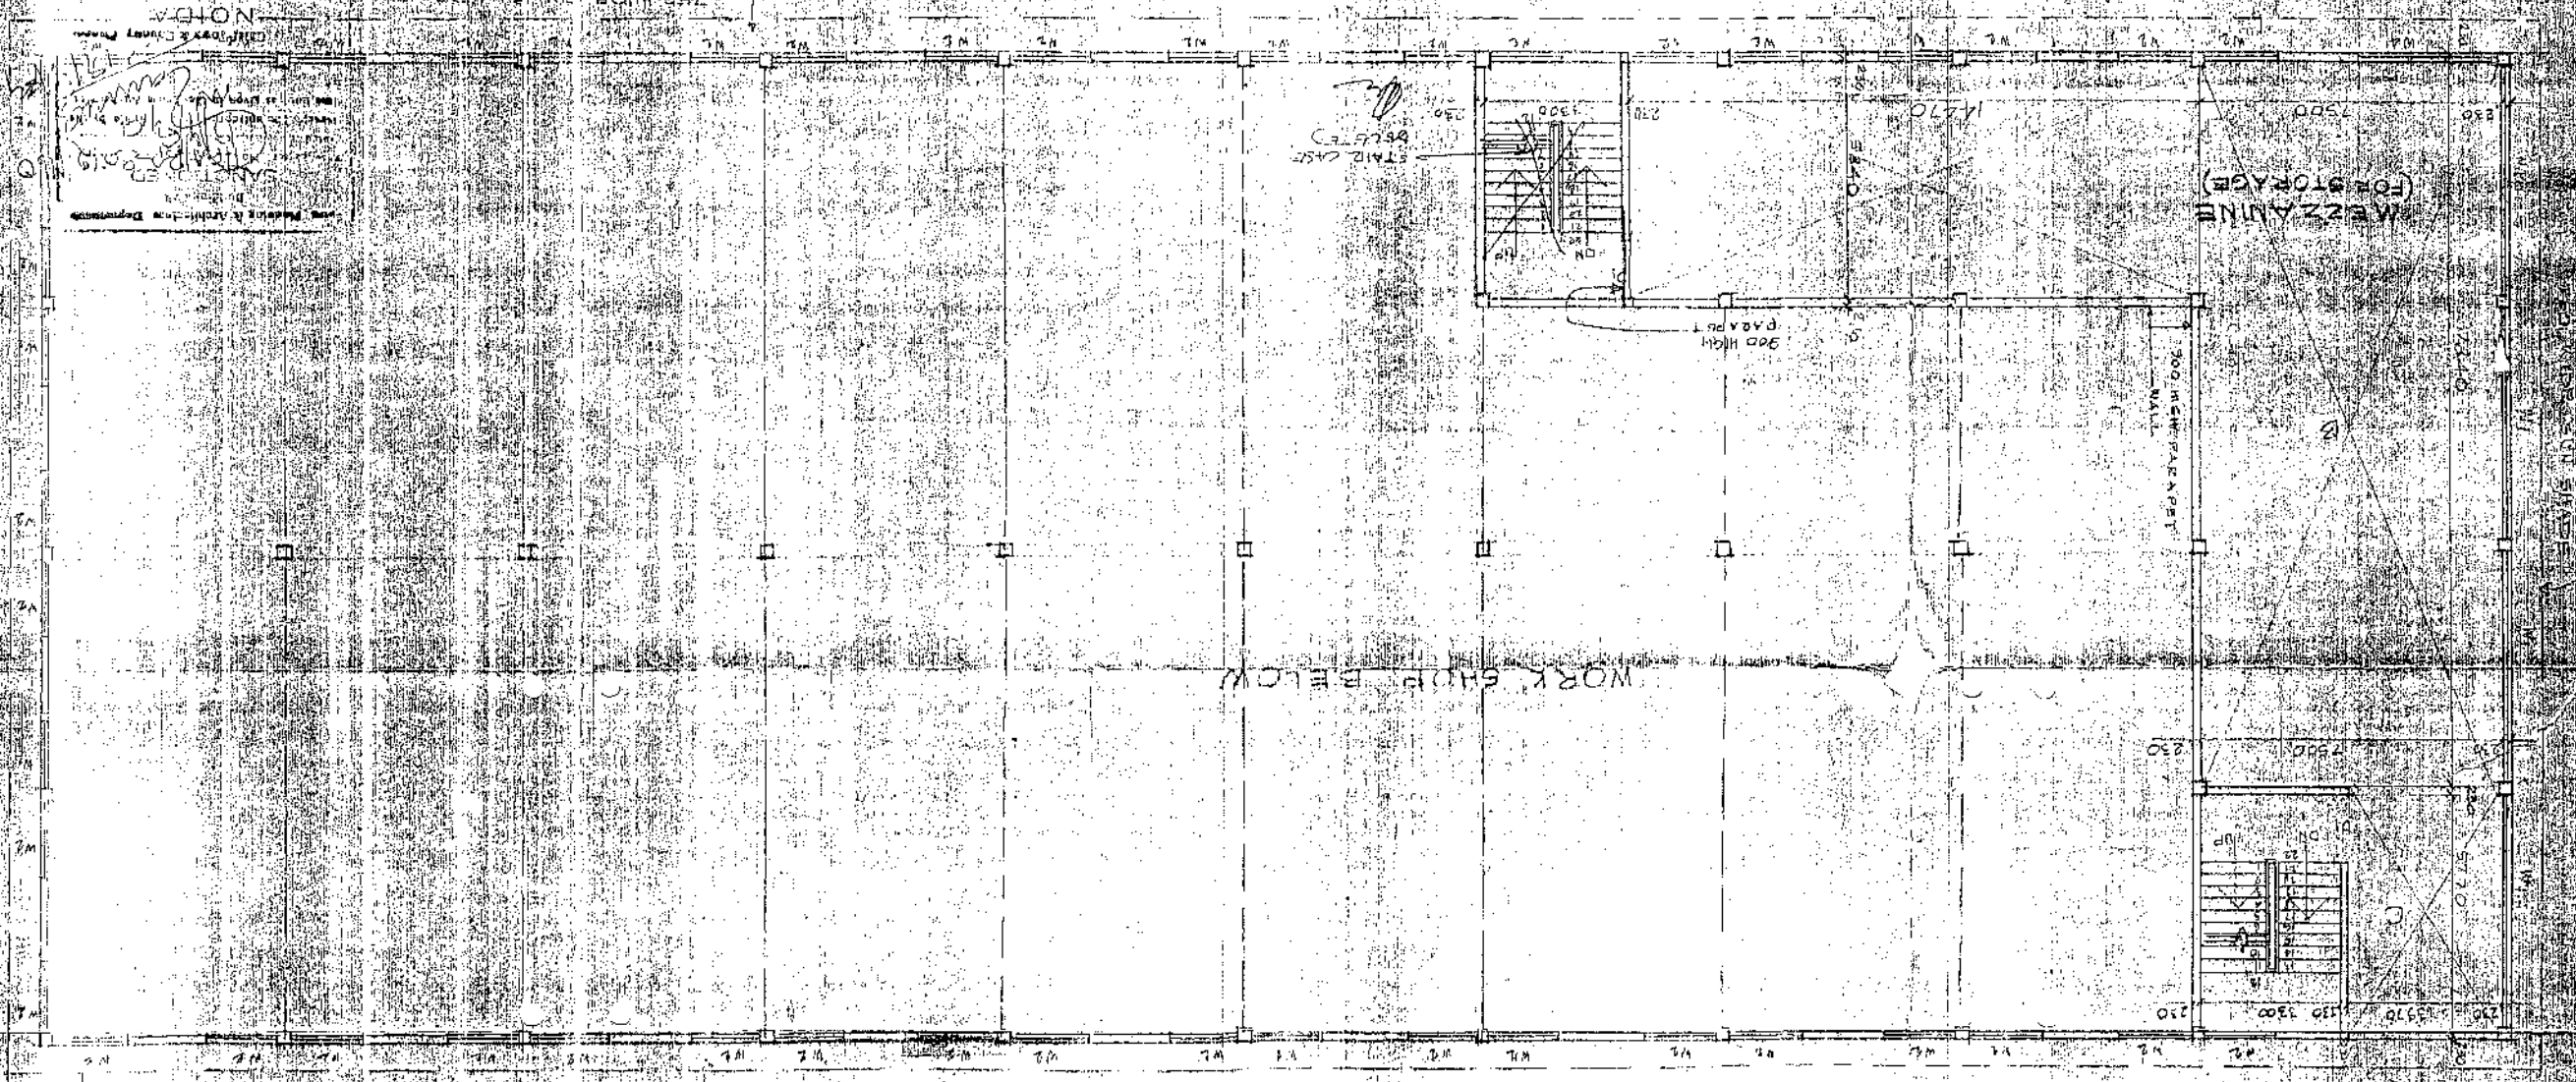

WORK SHOWN BELOW

TYPE	SIZE	QTY	UNIT PRICE	TOTAL
G-1	W.R.T.B. 100	1	2400	2400
W-1	W.R.T.B. 100	1	2400	2400
SCALE: 1:10

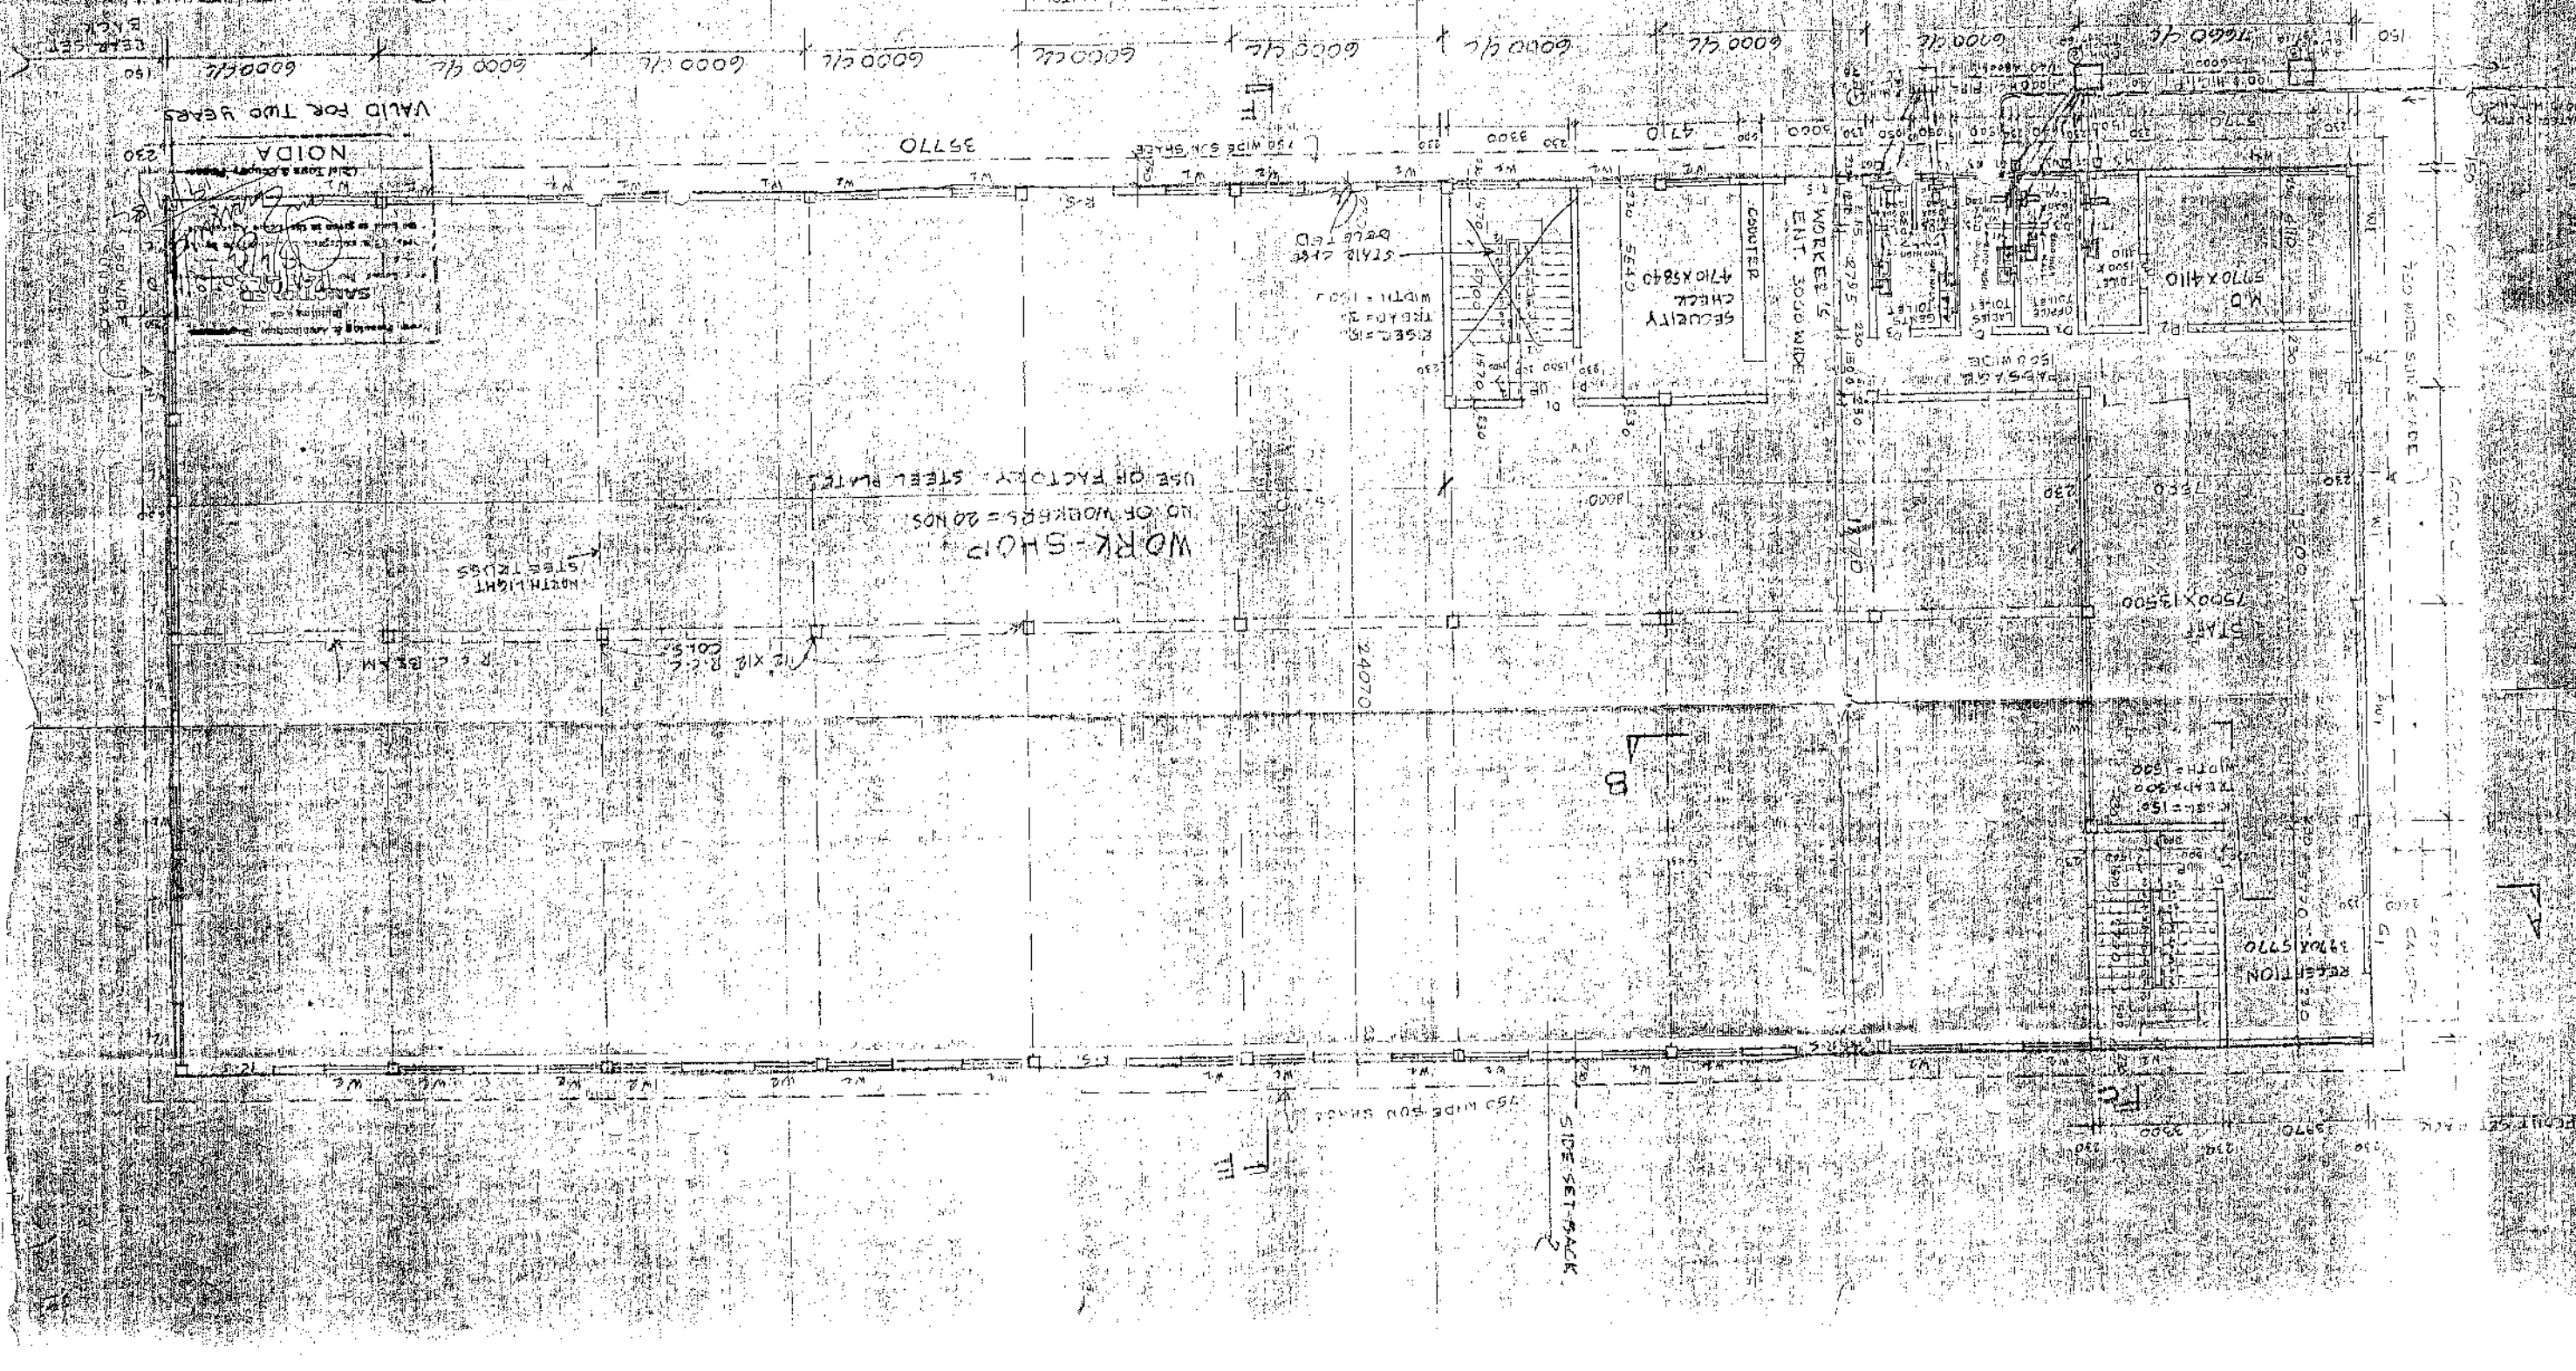

VALID FOR TWO YEARS
NOIDA
SANKAR
SANKAR

WORK-SHOP
NO. OF WORKERS = 20 NOS.
USE OF FACTORY: STEEL PLATE

SIDE SETBACK

RECEPTION

SECURITY CHECK
4710 X 5840
ENT. 3000 WIDE

STAIR

LIFT