



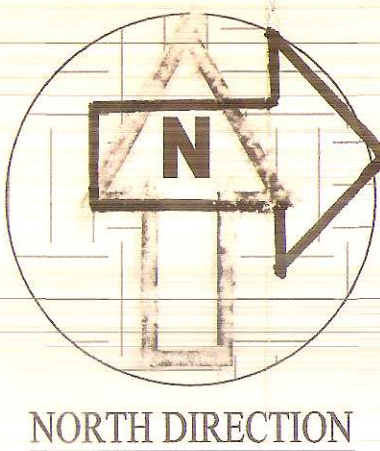


SHEET NO: 04 OF 05

SIGN OF APPROVAL


1355
23/11/18
D. C. CHAUDHARI
DIRECTOR
Industrial Safety & Health
Gujarat State, Ahmedabad

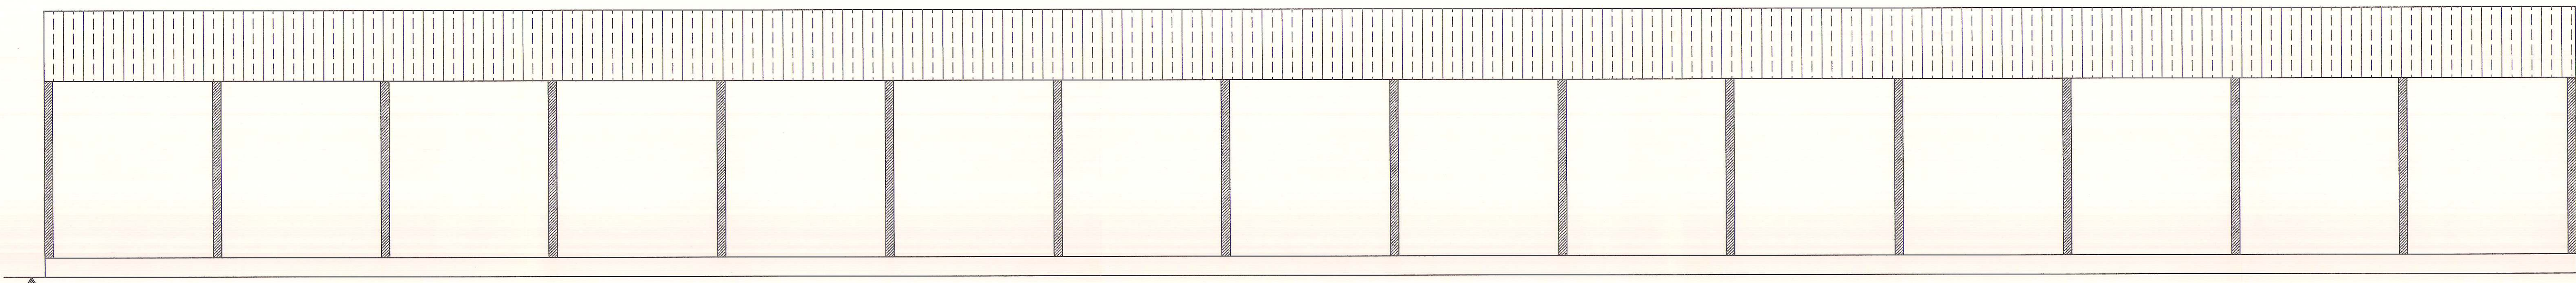

ELEVATION

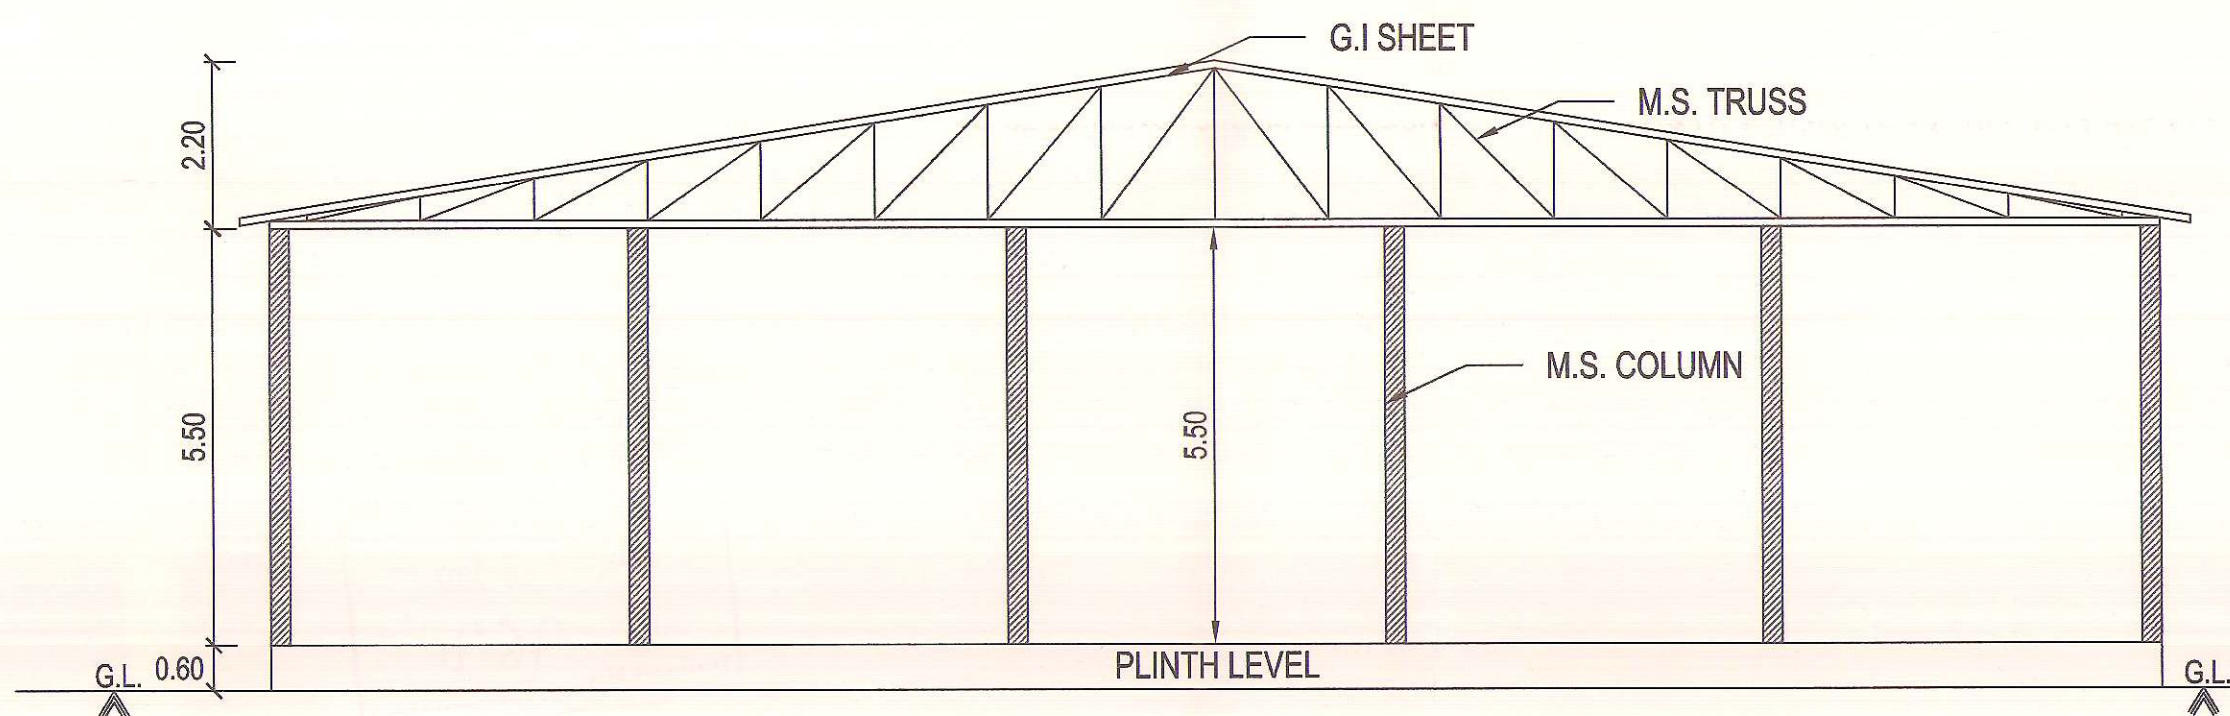


SECTION KK

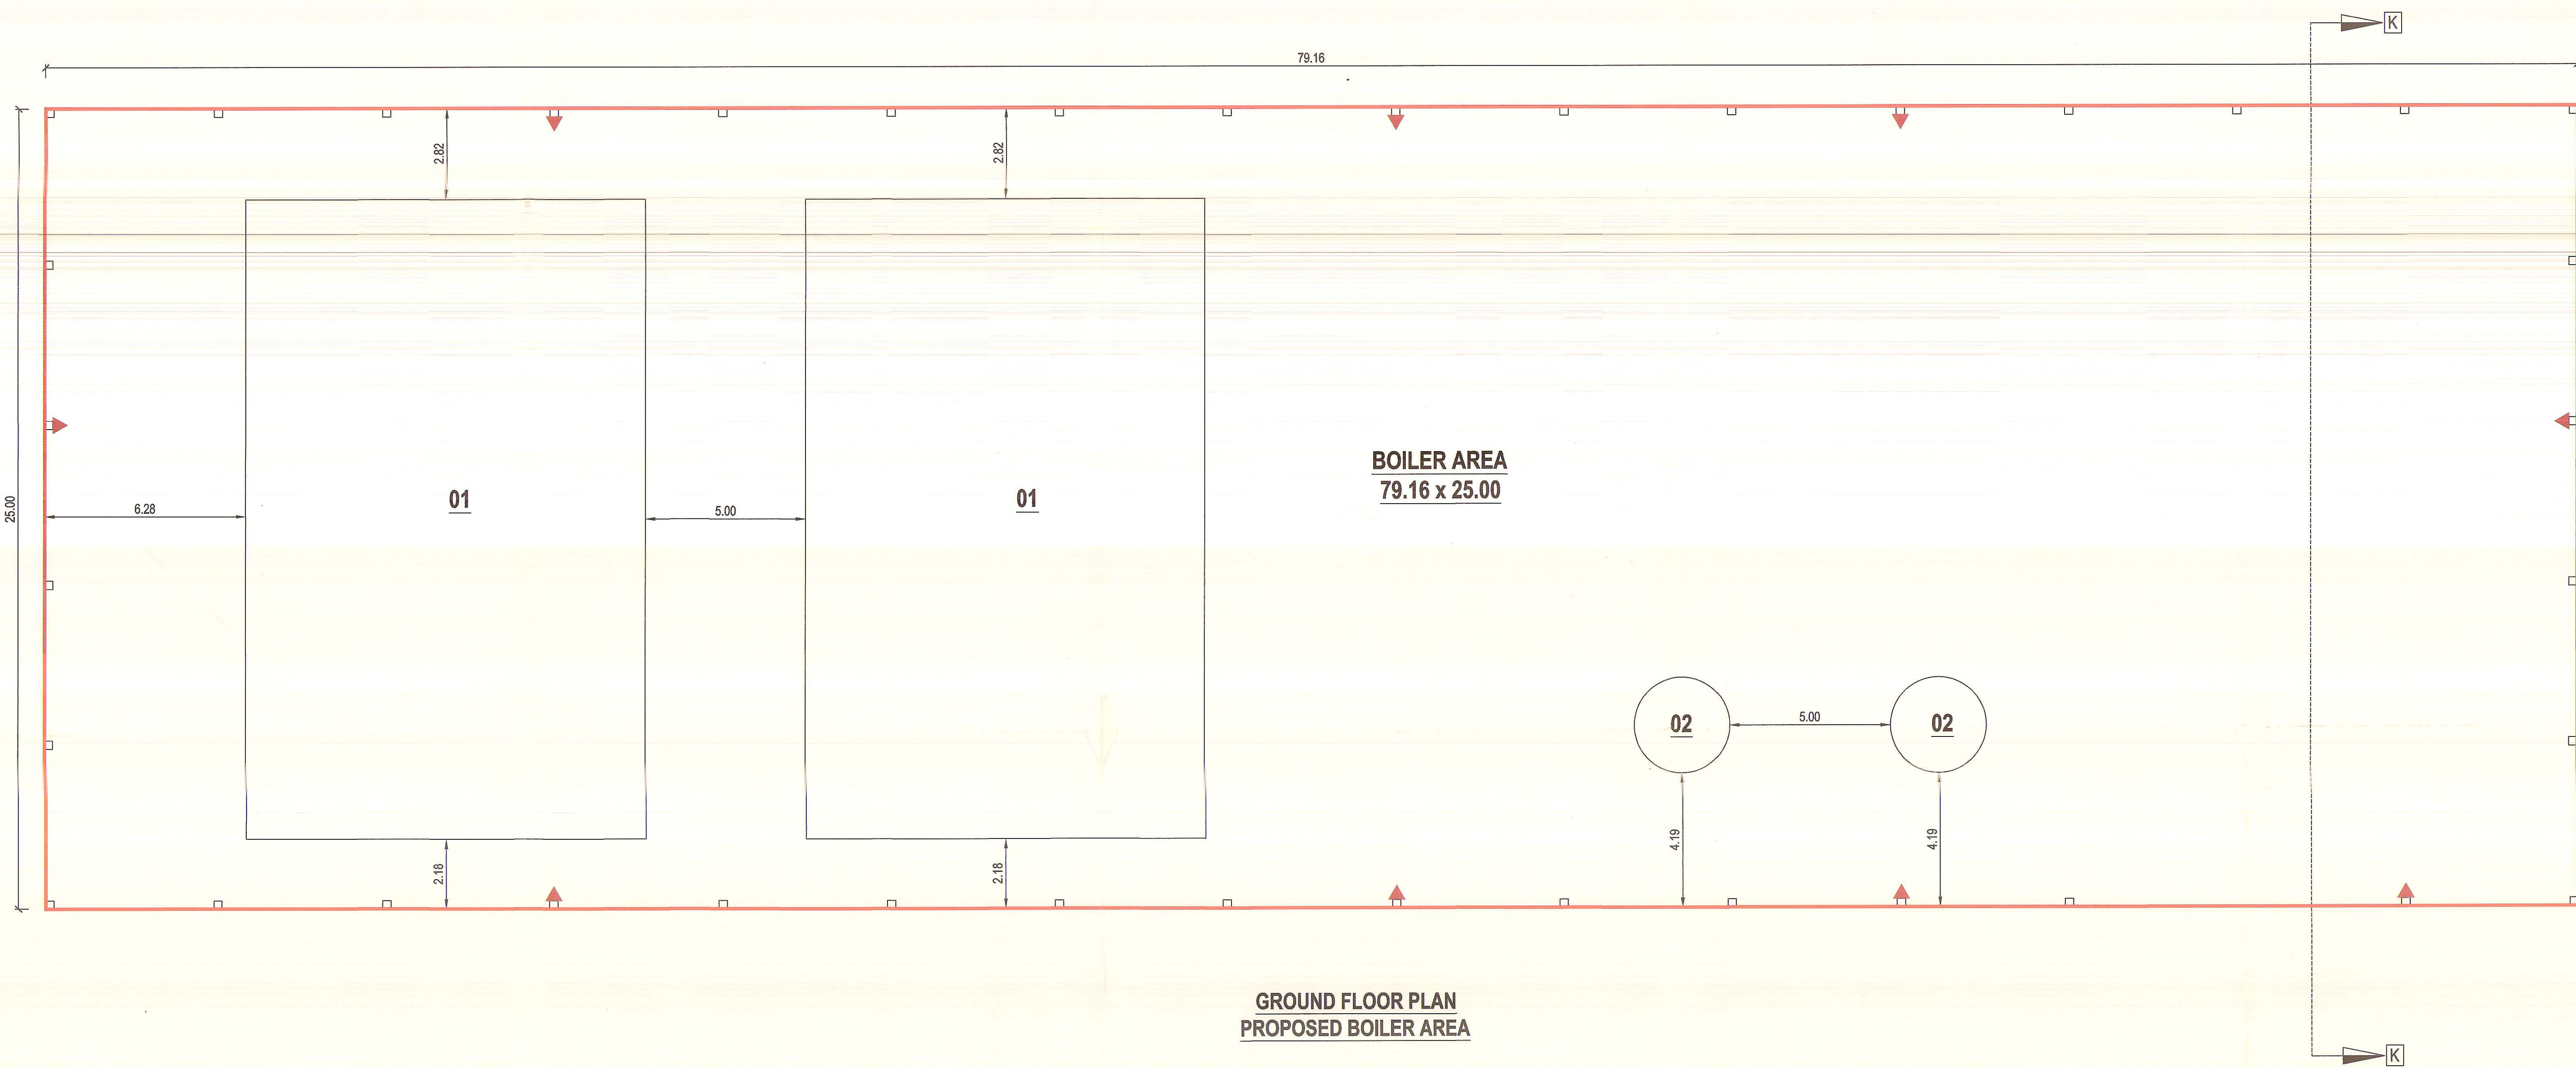


GROUND FLOOR PLAN
PROPOSED BOILER AREA



ELEVATION

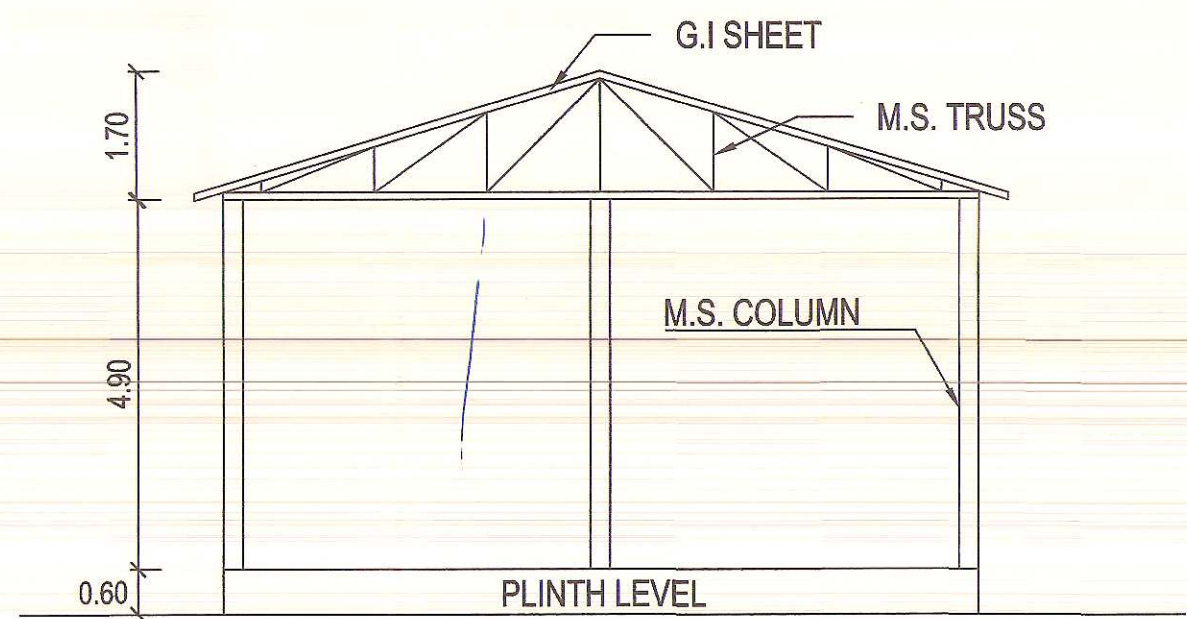

SECTION LL

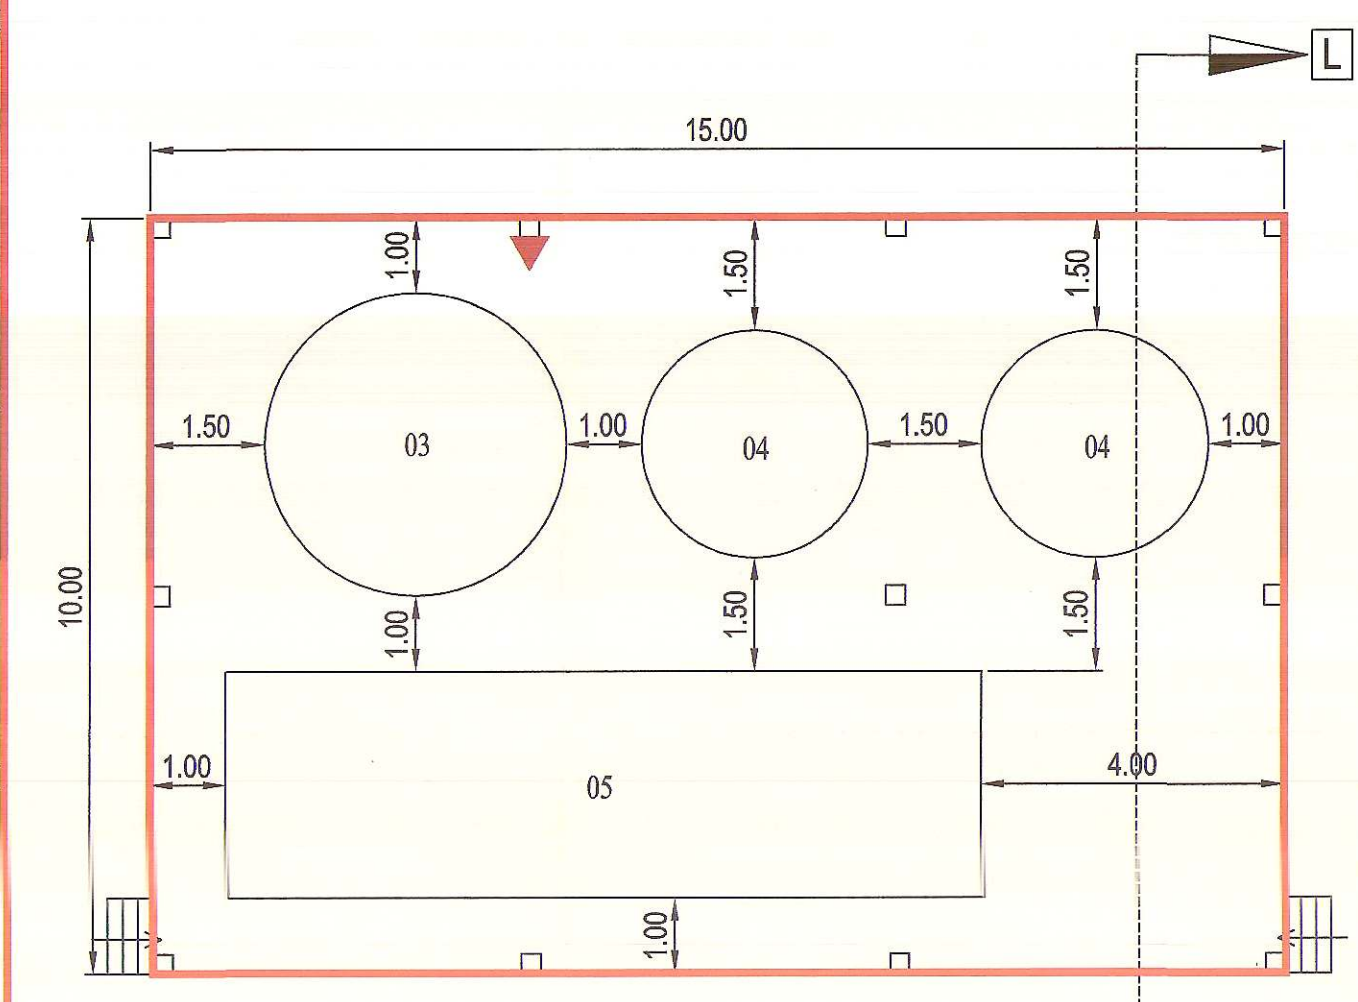

GROUND FLOOR PLAN
PROPOSED R.O. PLANT AREA

MACHINERY SCHEDULE			
SR.NO.	DESCRIPTION	SIZE	NOS.
1	BOILER	12.50 x 20.00	02
2	CHIMNEY	3.00 DIA	02
3	M.S. WATER TANK	4.00 DIA	01
4	HDPE WATER TANK	3.00 DIA	02
5	R.O. SYSTEM	3.00 x 10.00	01

COLOUR CODE :

FIRE EXTINGUISHER SHOWN ▲ BROWN
PLOT BOUNDARY SHOWN — BLACK
PROPOSED WORK SHOWN — RED
(COMPLETE WITHIN 6 MONTHS)

PREVIOUS PLAN APPROVED BY DISH
AHMEDABAD.
LETTER NO.DIR/IS & H/F-PLAN/1431
ON DT.021112012 SHOULD BE CANCELED

REVISED & EXTENSION FACTORY BUILDING WITH MACHINERY LAYOUT PLAN OF
NEOGEN CHEMICALS LIMITED
(SOLARIS CHEM TECH INDUSTRIES LIMITED)

BLOCK NO:526,539,540,541
AT & PO:KARKHADI, TA: PADRA,
DIST:VADODARA

SIGN OF OCCUPIER

FOR NEOGEN CHEMICALS LTD.
DIRECTOR

SCALE : 1 CM = 1.0 MTR.

DRG. DATE: 23/02/2017

A0