
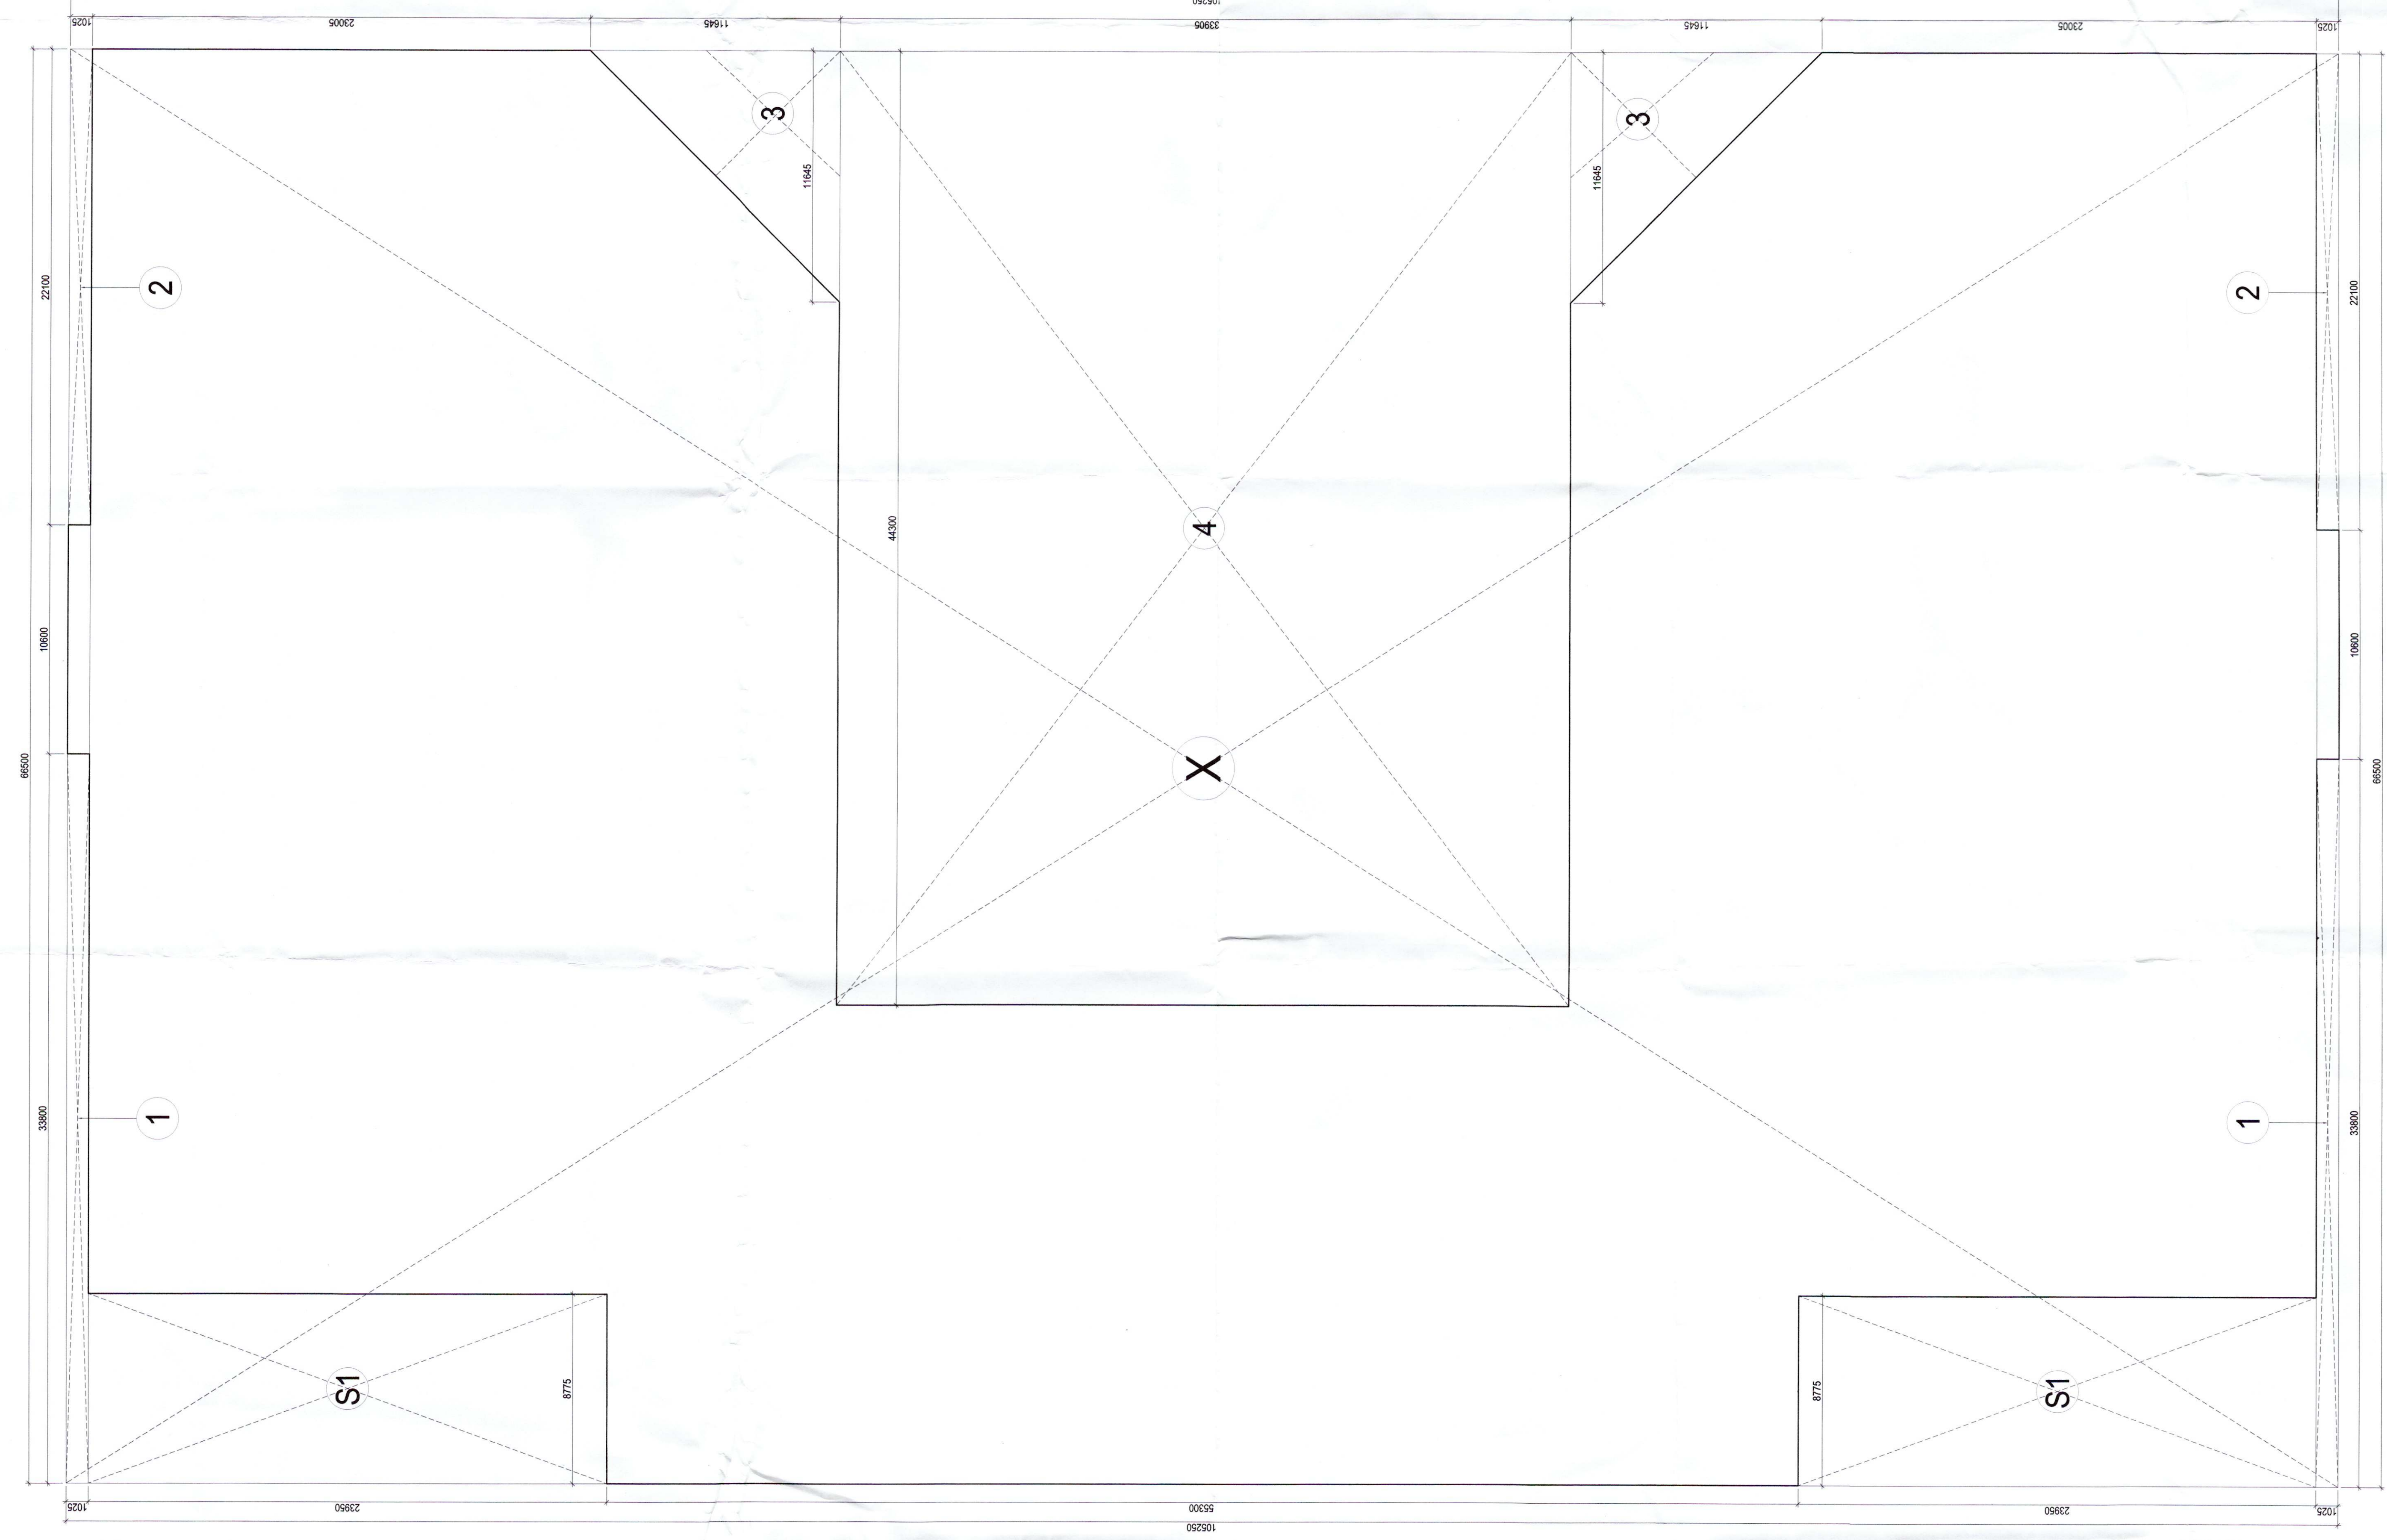


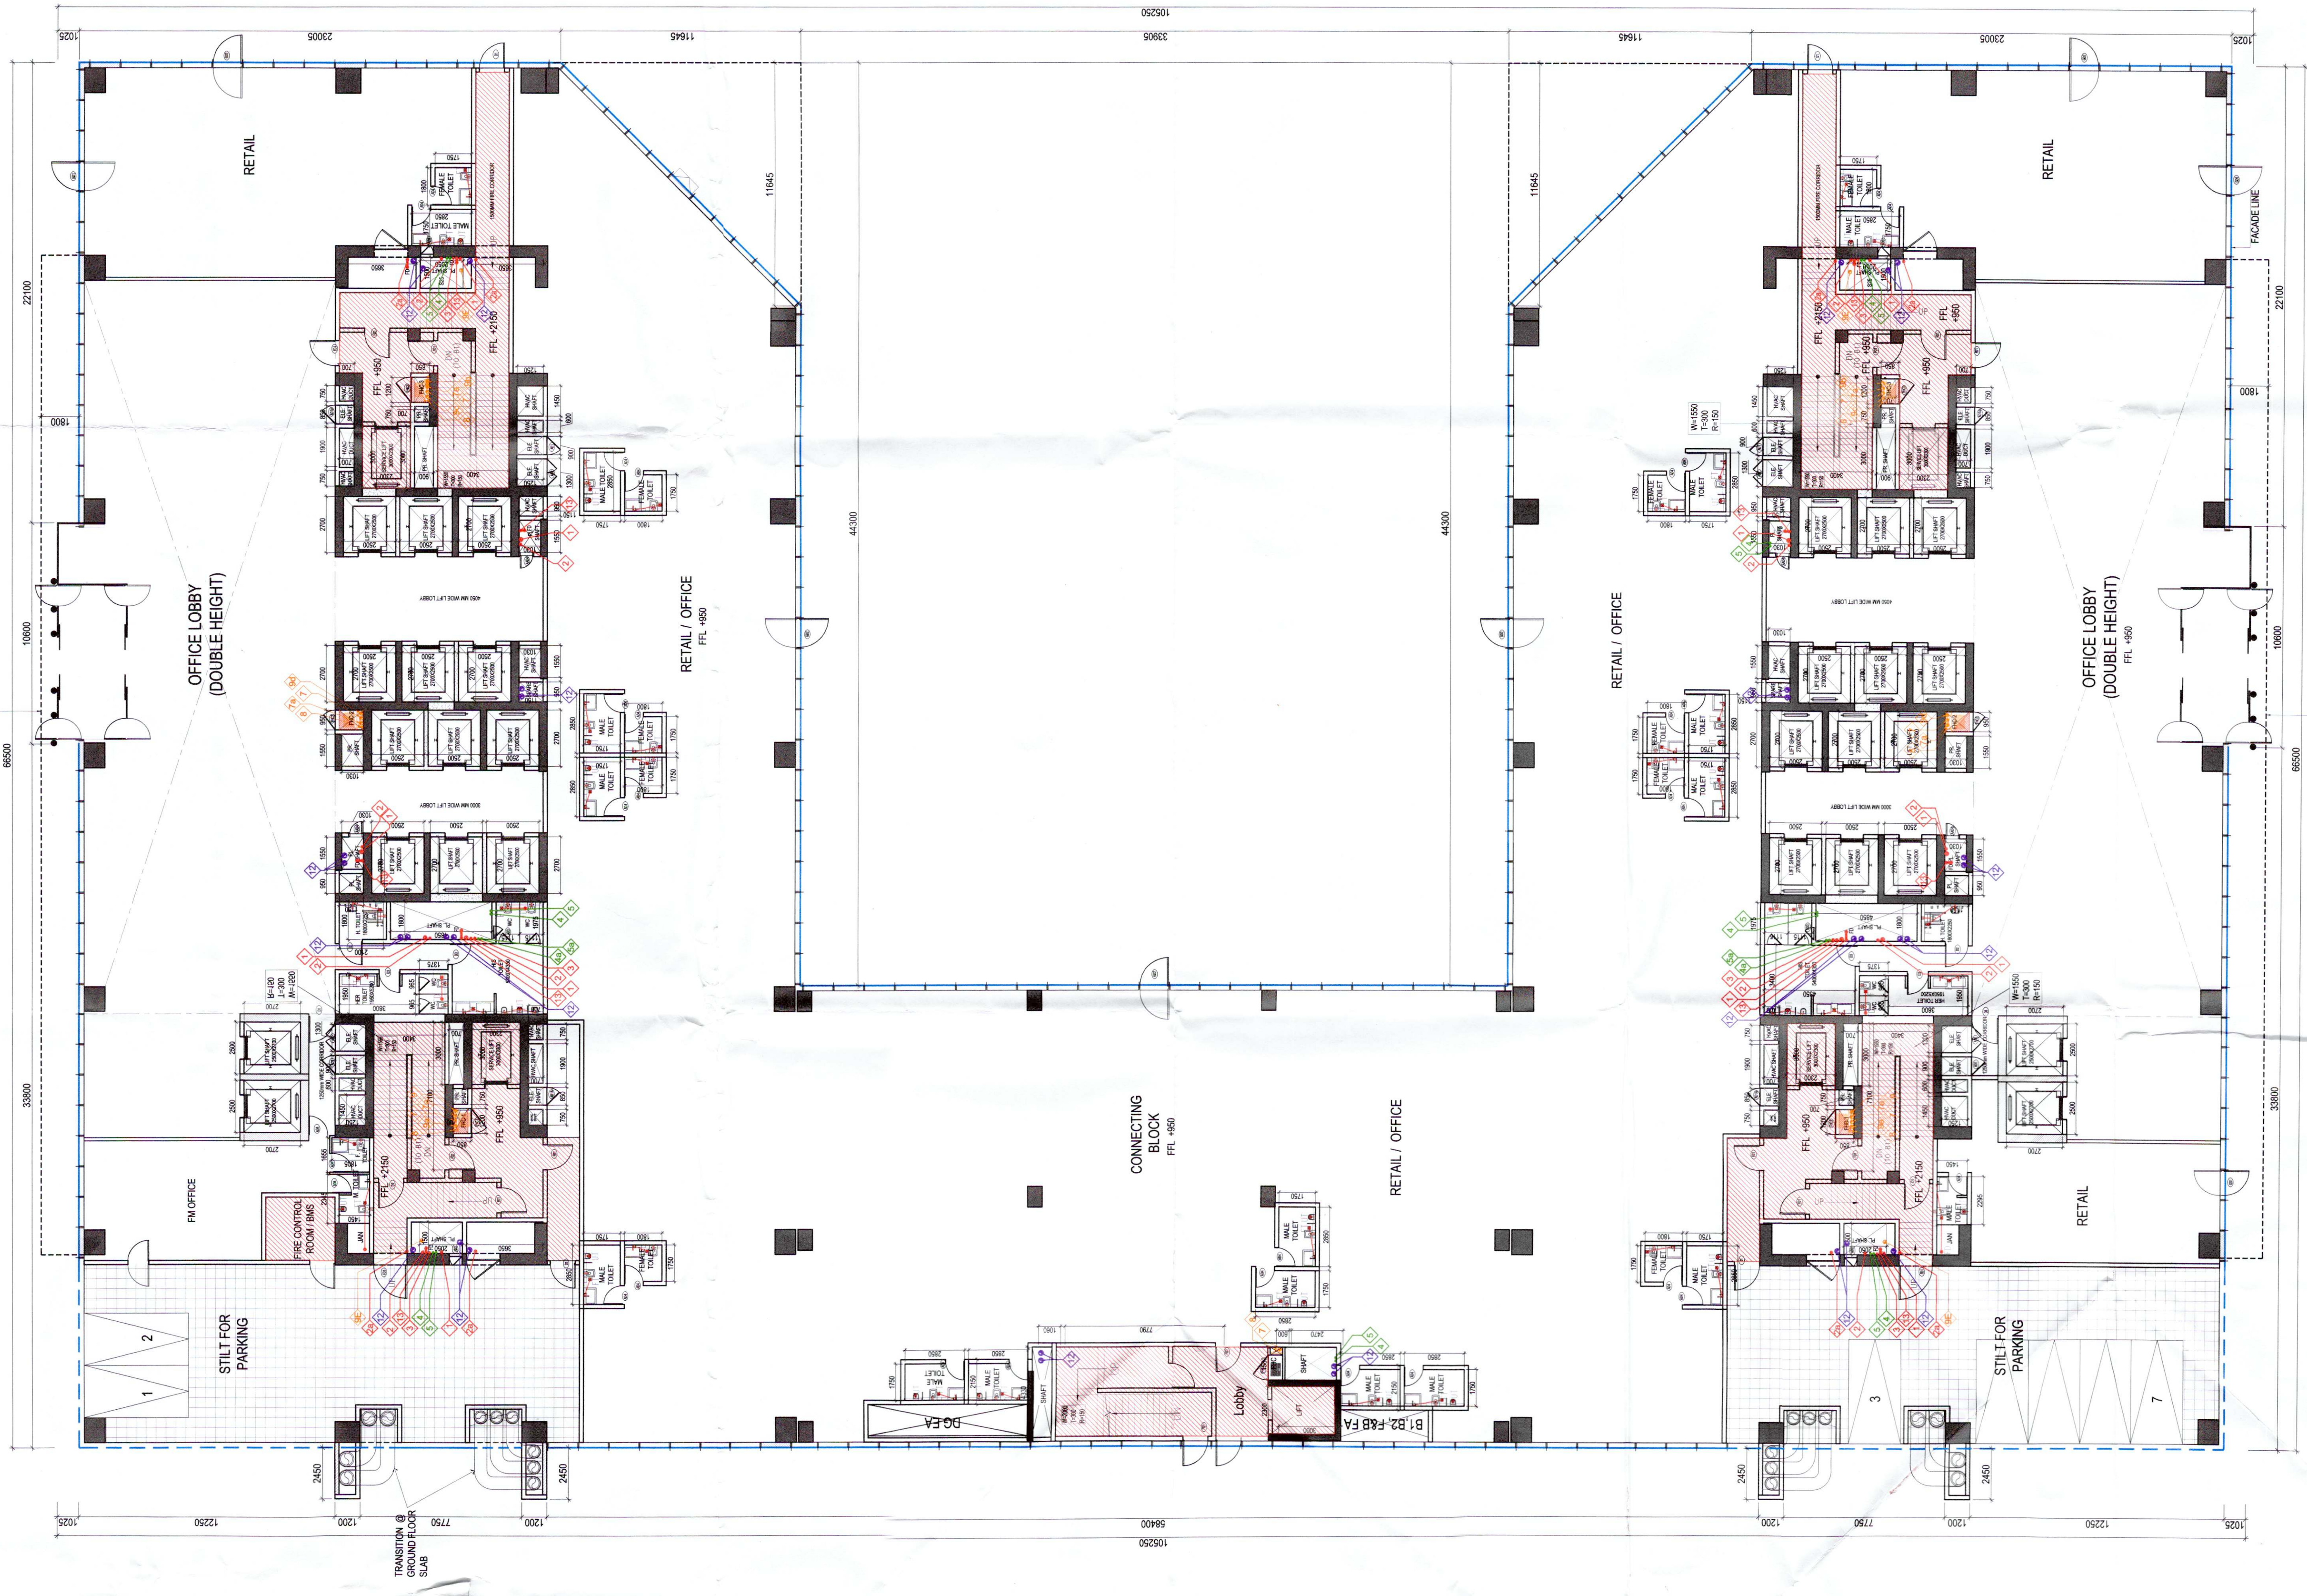


LEGEND FOR VERTICAL PAPER:

1	1000 SOIL & VENT PIPE
2	1000 WASTE & VENT PIPE
3	1000 VENT PIPE FOR FAN
4	1000 VENT PIPE FOR FAN
5	1000 WASTE-VENT PIPE
6	1000 WASTE-VENT PIPE
TAG	WIDTH	UNITS	CELL
PC1	96	2100	100
PC2	96	2100	100
PC3	96	2100	100
02	116	2400	0.0
01	1000	2400	0.0
FD1	1000	2400	0.0
FD2	1000	2400	0.0
FD3	1500	2400	0.0
005	1200	2400	0.0
AD1	960	2400	100
AD1A	860	2400	100
AD2	1300	2400	100
AD3	600	2400	1200
AD4	700	2400	100
AD5	1100	2400	100
W	1000	2000	1000

TOILET CALCULATIONS				GROUND FLOOR AREA CALCULATION				COVERED AREA (A + (A-B))			
NO.	UNIT	PERIOD	REMARKS	S. NO.	GRID	WIDTH	LENGTH	S. NO.	GRID	WIDTH	LENGTH
1	TOILET	15 MIN	TOTAL POPULATION = 113	1	X	66.500	105.250	1	X	1	33.000
2	TOILET	15 MIN	10% OF THE NO. OF PEOPLE	2	Y	22.000	1.025	2	Y	22.000	1.025
3	TOILET	15 MIN	10% OF THE NO. OF PEOPLE	3	Z	22.000	1.025	3	Z	22.000	1.025
4	TOILET	15 MIN	10% OF THE NO. OF PEOPLE	4	AA	22.000	1.025	4	AA	22.000	1.025
5	TOILET	15 MIN	10% OF THE NO. OF PEOPLE	5	BB	22.000	1.025	5	BB	22.000	1.025
6	TOILET	15 MIN	10% OF THE NO. OF PEOPLE	6	CC	22.000	1.025	6	CC	22.000	1.025
7	TOILET	15 MIN	10% OF THE NO. OF PEOPLE	7	DD	22.000	1.025	7	DD	22.000	1.025
8	TOILET	15 MIN	10% OF THE NO. OF PEOPLE	8	EE	22.000	1.025	8	EE	22.000	1.025
9	TOILET	15 MIN	10% OF THE NO. OF PEOPLE	9	FF	22.000	1.025	9	FF	22.000	1.025
10	TOILET	15 MIN	10% OF THE NO. OF PEOPLE	10	GG	22.000	1.025	10	GG	22.000	1.025
11	TOILET	15 MIN	10% OF THE NO. OF PEOPLE	11	HH	22.000	1.025	11	HH	22.000	1.025
12	TOILET	15 MIN	10% OF THE NO. OF PEOPLE	12	II	22.000	1.025	12	II	22.000	1.025
13	TOILET	15 MIN	10% OF THE NO. OF PEOPLE	13	JJ	22.000	1.025	13	JJ	22.000	1.025
14	TOILET	15 MIN	10% OF THE NO. OF PEOPLE	14	KK	22.000	1.025	14	KK	22.000	1.025
15	TOILET	15 MIN	10% OF THE NO. OF PEOPLE	15	LL	22.000	1.025	15	LL	22.000	1.025
16	TOILET	15 MIN	10% OF THE NO. OF PEOPLE	16	MM	22.000	1.025	16	MM	22.000	1.025
28	TOILET	15 MIN	10% OF THE NO. OF PEOPLE	28	YY	22.000	1.025	28	YY	22.000	1.025
29	TOILET	15 MIN	10% OF THE NO. OF PEOPLE	29	ZZ	22.000	1.025	29	ZZ	22.000	1.025
30	TOILET	15 MIN	10% OF THE NO. OF PEOPLE	30	AAA	22.000	1.025	30	AAA	22.000	1.025
31	TOILET	15 MIN	10% OF THE NO. OF PEOPLE	31	BBB	22.000	1.025	31	BBB	22.000	1.025
Total WC Required (Value = 4 people)				TOTAL STAIR AREA (A - (A-B))				TOTAL STAIR AREA (A - (A-B))			
				COVERED AREA (A + (A-B))				COVERED AREA (A + (A-B))			
				TOTAL STAIR AREA (A - (A-B))				TOTAL STAIR AREA (A - (A-B))			
				TOTAL STAIR AREA (A - (A-B))				TOTAL STAIR AREA (A - (A-B))			
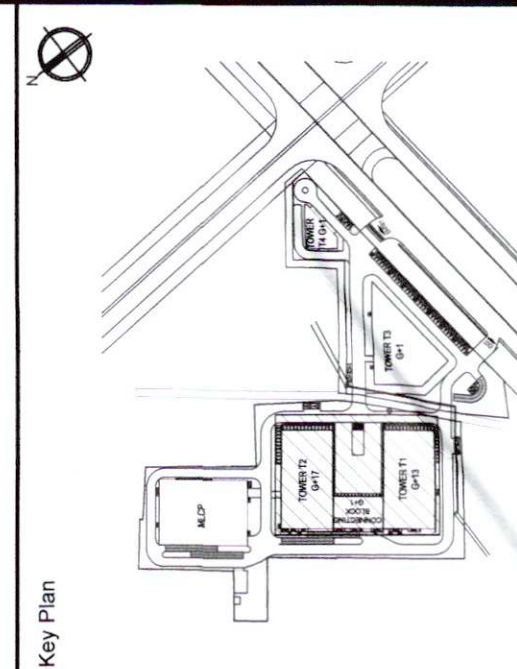

REVISIT BUILDING PLAN FOR WORLD TRADE CENTRE MEASURING 11.470 ACRES (LICENCE NO. 58 TO 62 OF 1997 DATED 29.11.1997) IN SECTOR-33, GURGAON BEING DEVELOPED BY M/S ENERGETIC CONSTRUCTION PVT. LTD.

ARCHITECTS	ARCHITECTS SEW	ARCHITECTS SEW
------------	----------------	----------------

CERTIFICATE NO.	
DATE OF ISSUANCE	07/06/2019
PROJECT NAME	SHRI SANKAR NAGAR
OWNER'S NAME	SRI K. SURESH
ADDRESS	CHITRAKOOT, CHENNAI - 600088
DESIGNER'S NAME & SIGNATURE	 SRI M. V. SIVAKUMAR Registration No.: CA/2007/40332
ENGINEER-IN-CHARGE'S NAME & SIGNATURE	
CONTRACTOR'S NAME & SIGNATURE	

Scale :	1 : 150
Drawing Title:-	Drawing No:-
GROUND FLOOR PLAN, G. COVERAGE & AREA CALCULATION (TOWER T1, T2 & CONNECTING BLOCK)	WTC / A-07