
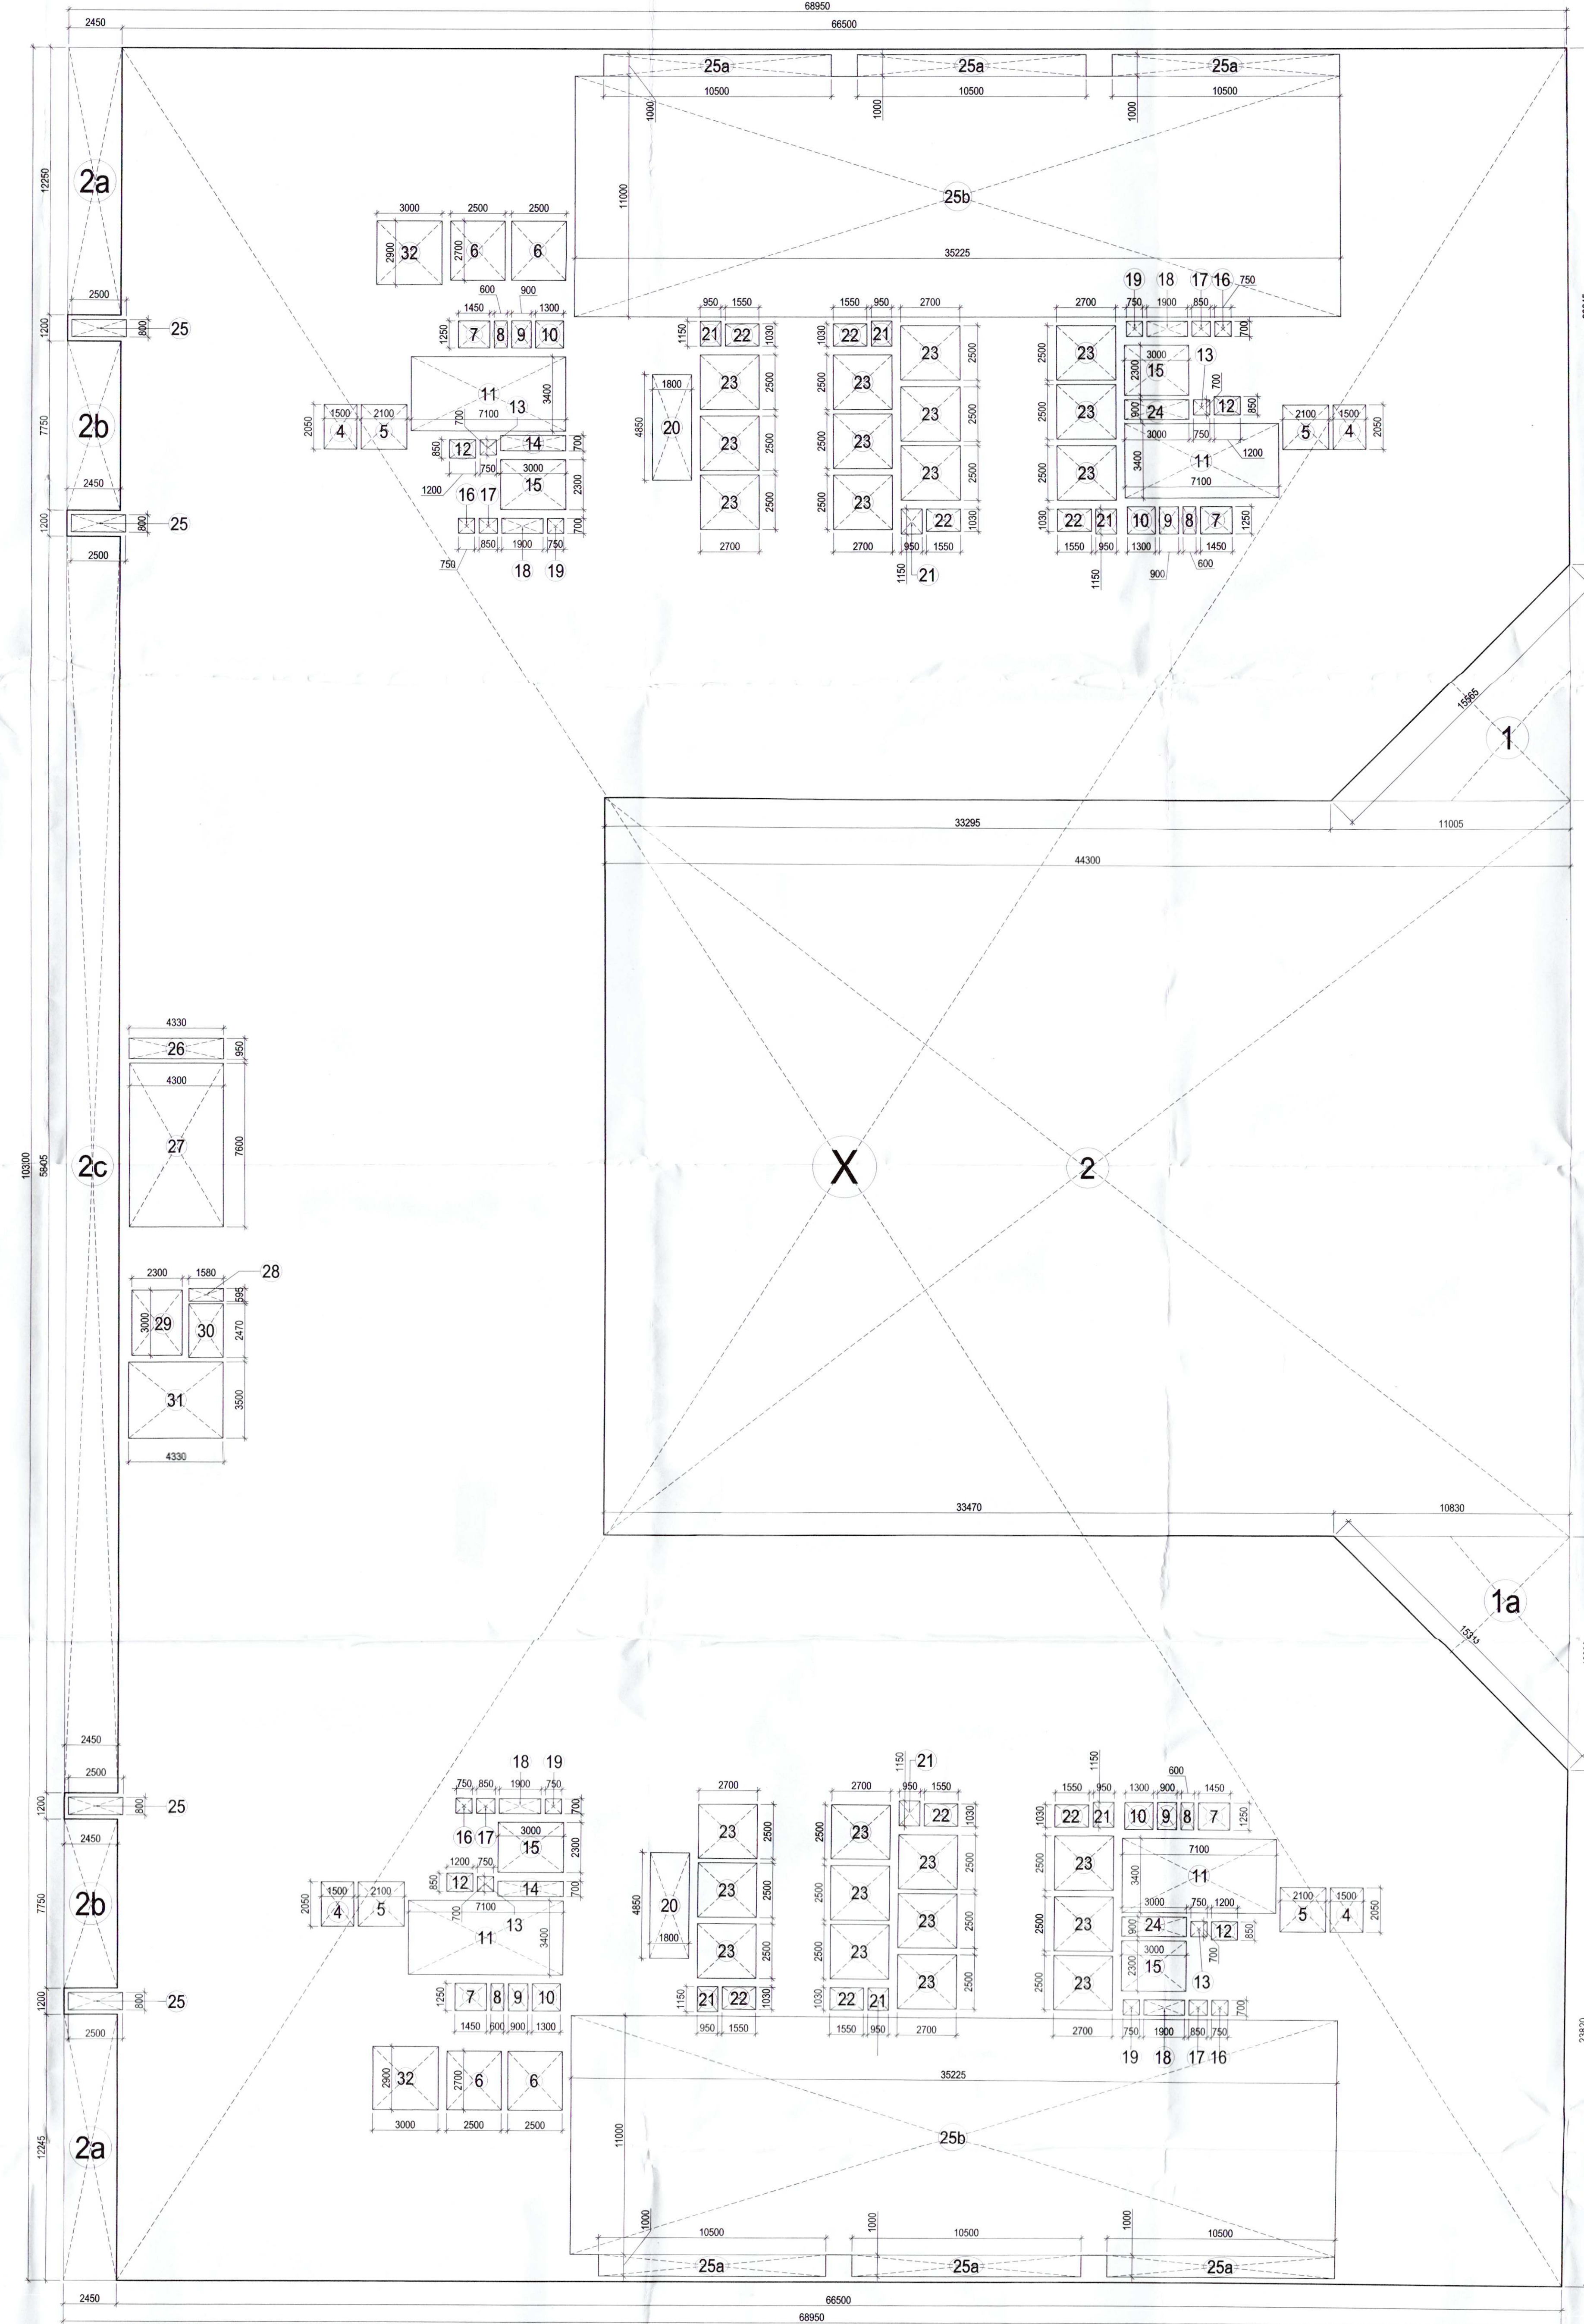


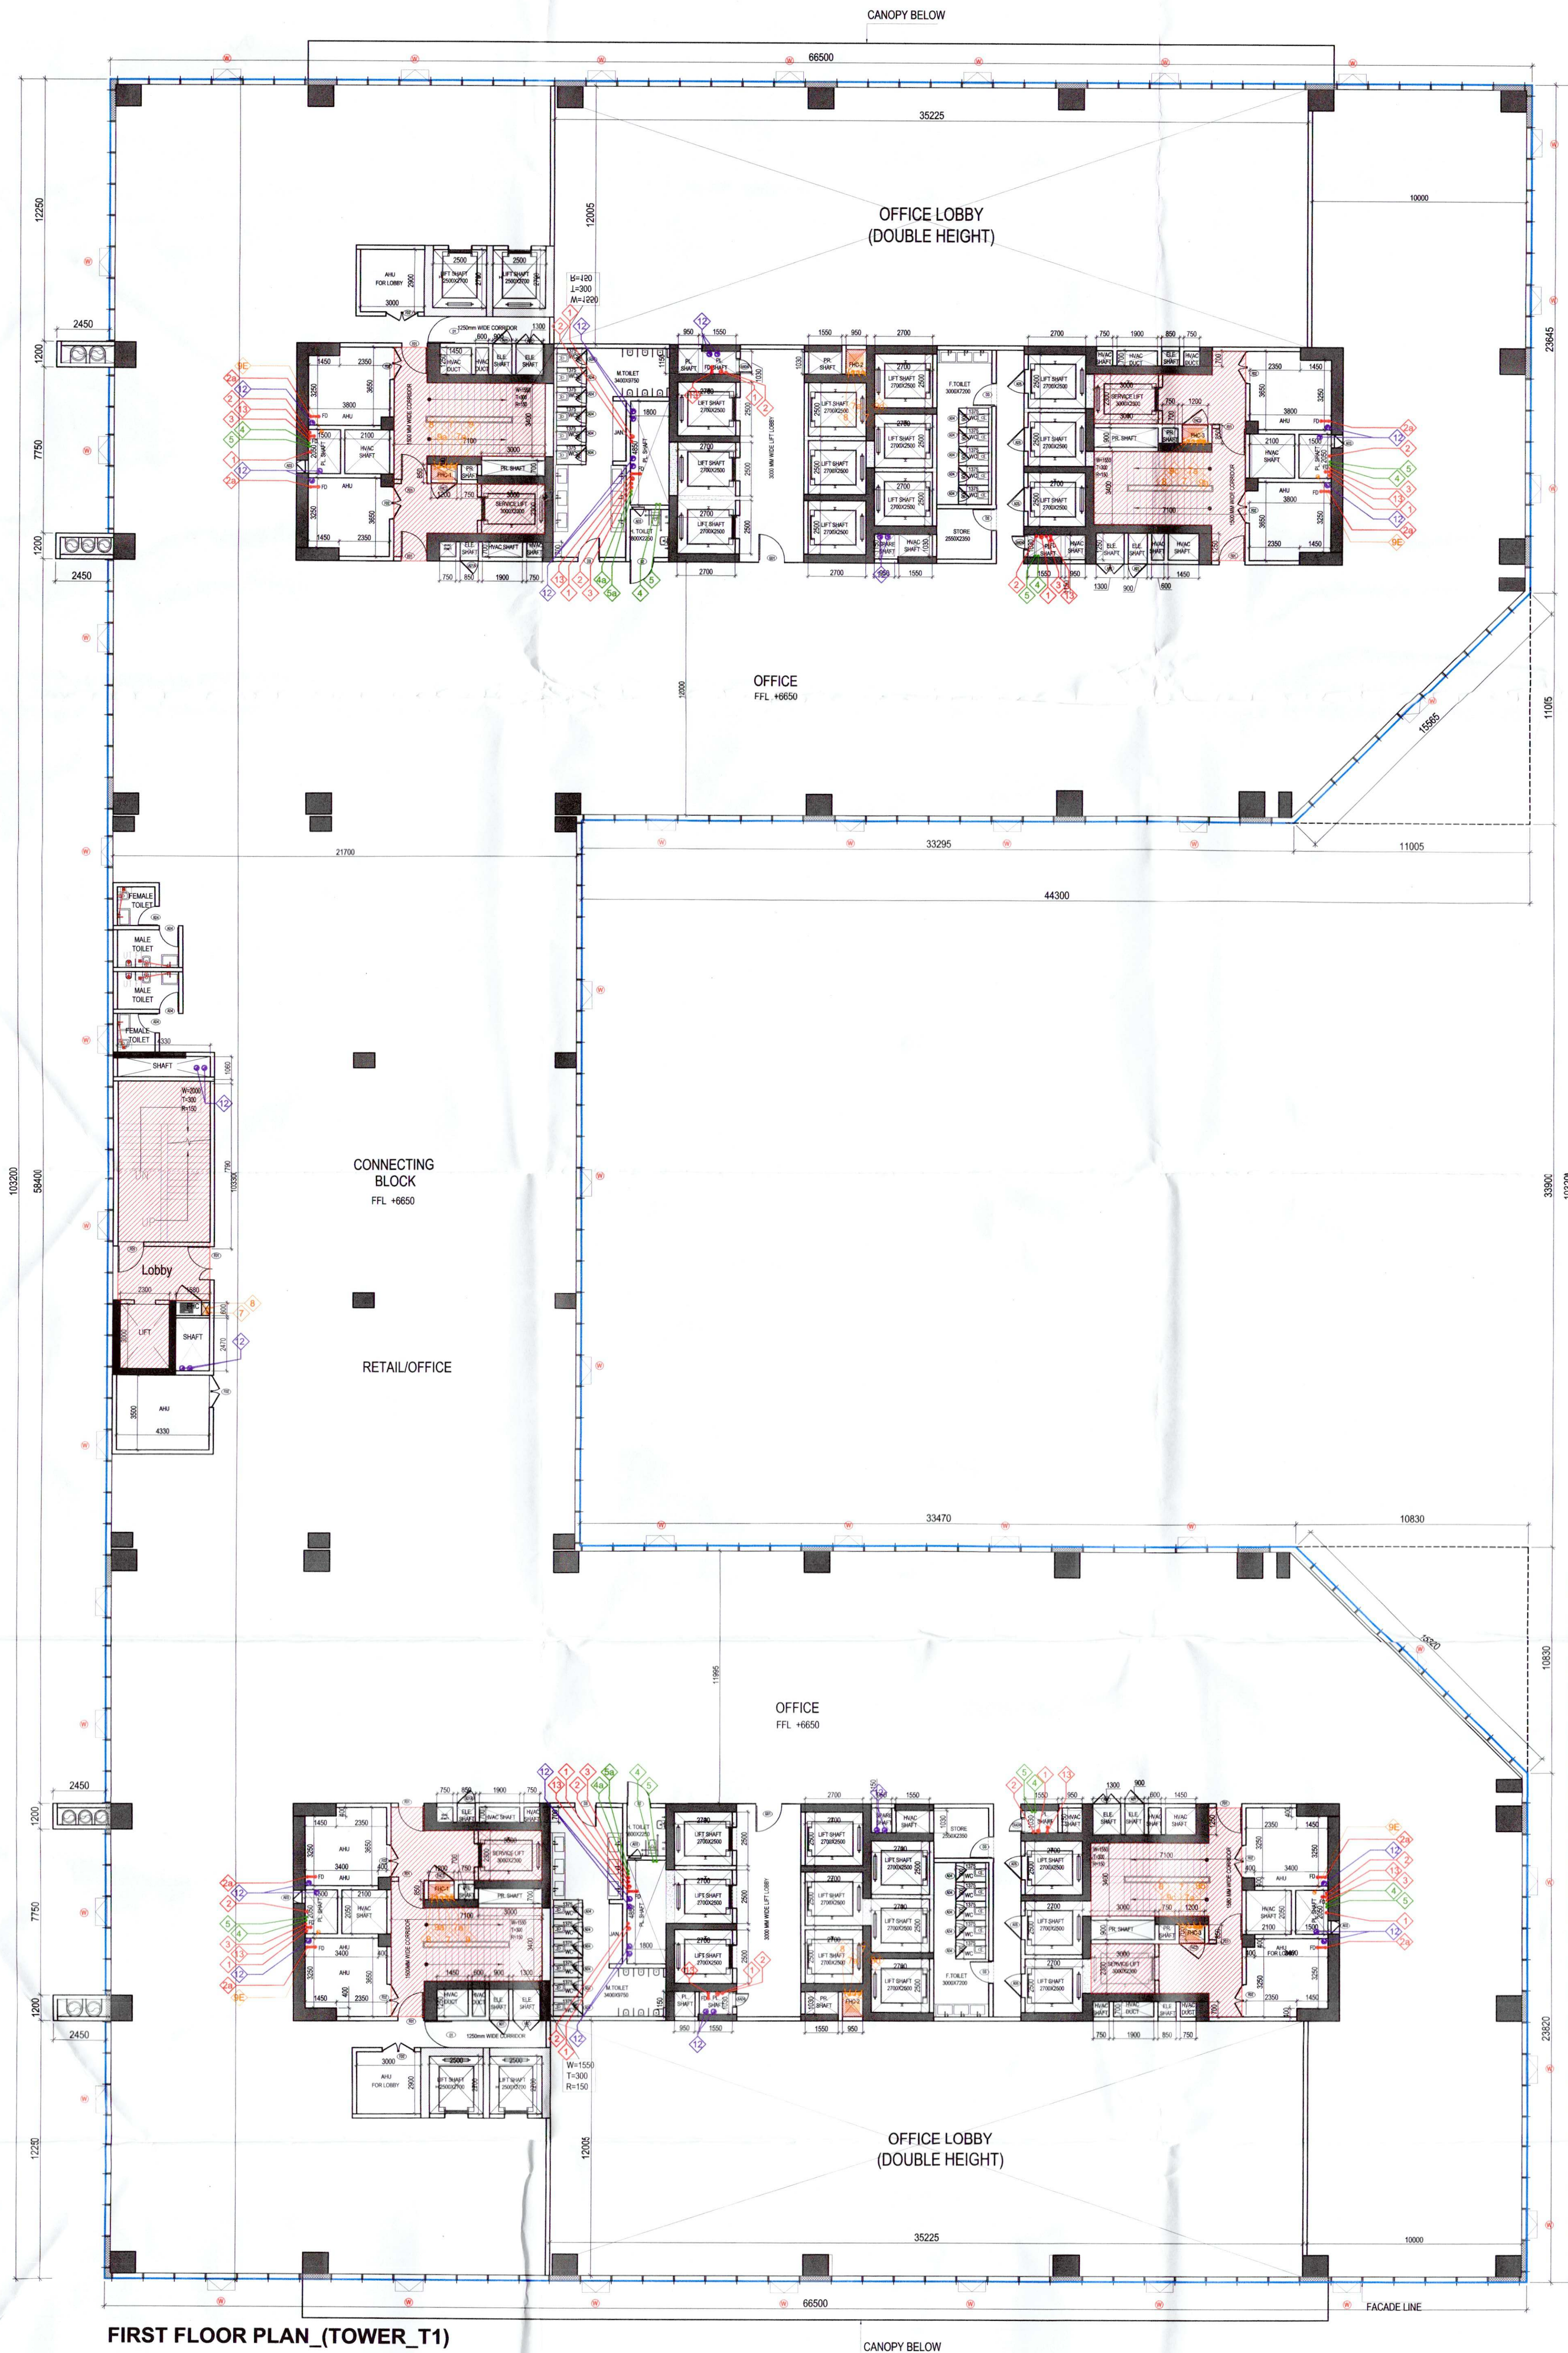

Legend for Vertical Pipes:

- 1. 1000 SOIL & SEWER PIPE
- 2. 1000 WASTE & VENT PIPE
- 3. 1000 WASTE & VENT PIPE FOR RAIN
- 4. 1000 WASTE & VENT PIPE FOR RAIN
DOOR/WINDOW SCHEDULE

NO.	DOOR	WIDTH	HEIGHT	NO.	WINDOW	WIDTH	HEIGHT
1	DOOR	1000	2100	1	WINDOW	1000	1500
2	DOOR	1000	2100	2	WINDOW	1000	1500
3	DOOR	1000	2100	3	WINDOW	1000	1500
32	TOILET	1000	2100	32	TOILET	1000	2100

Key Plan

The key plan shows the location of the building within the site. It includes a north arrow and a scale bar.

PROJECT

REVISED BUILDING PLAN FOR WORLD TRADE CENTRE MEASURING 11.470 ACRES LICENCE NO. 58 TO 62 OF 1997 DATED 29.11.1997 IN SECTOR-33, GURGAON BEING DEVELOPED BY M/S ENERGETIC CONSTRUCTION PVT. LTD.

ARCHITECTS

ASHU, ANAND
Council of Architecture
Registration No.: CA/2007/40332

OWNER/AUTH. SIGN.

ASHU, ANAND
Council of Architecture
Registration No.: CA/2007/40332

Scale: 1:150

Drawing Title: FIRST FLOOR PLAN & AREA CALCULATION (TOWER T1, T2 & CONNECTING BLOCK)

Drawing No.: WTC / A-08