
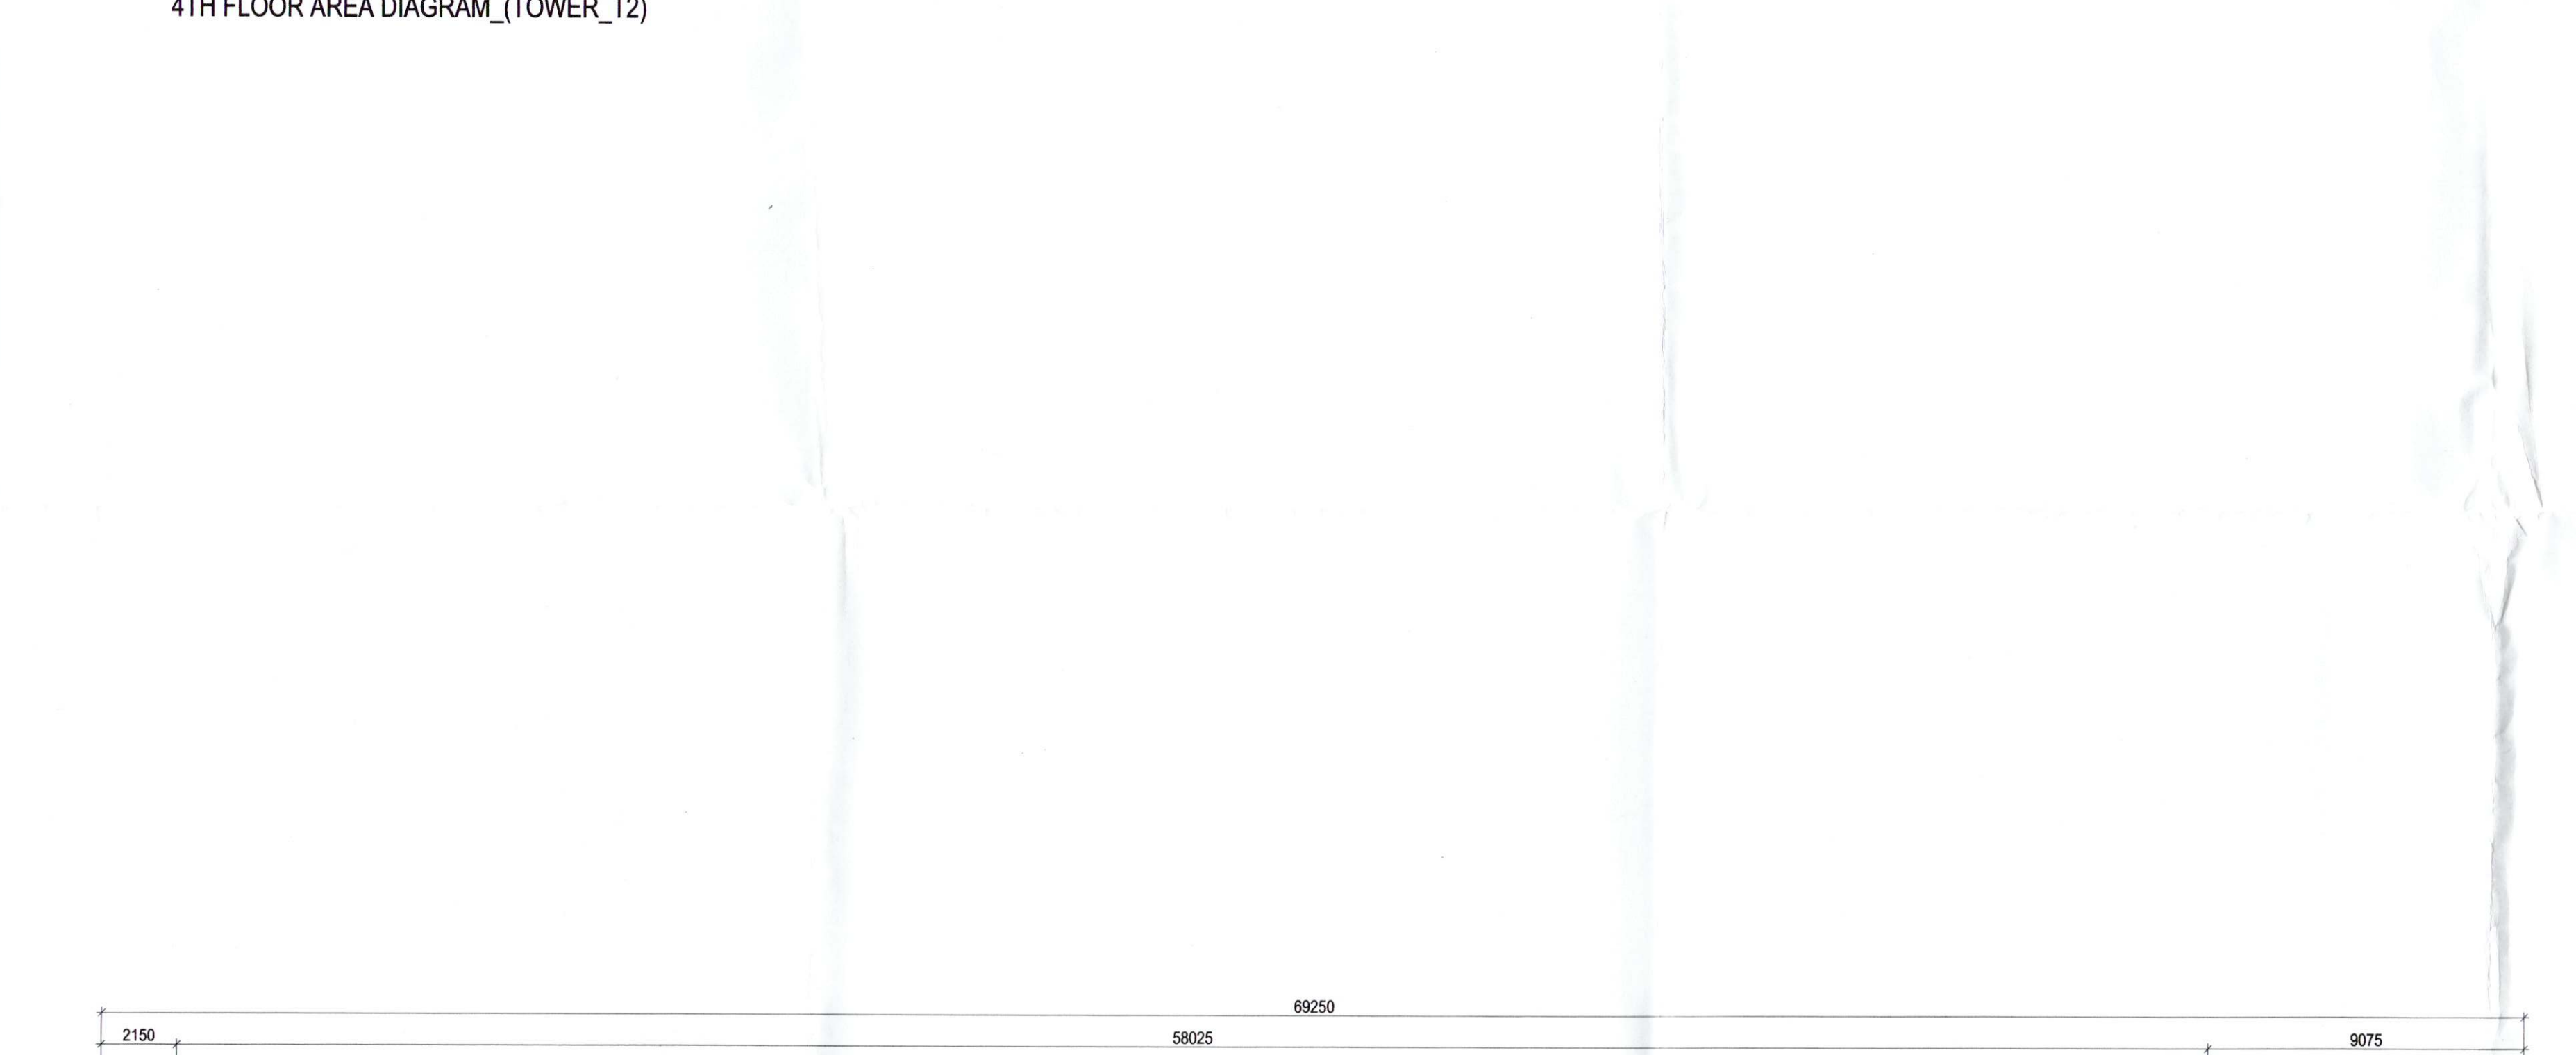
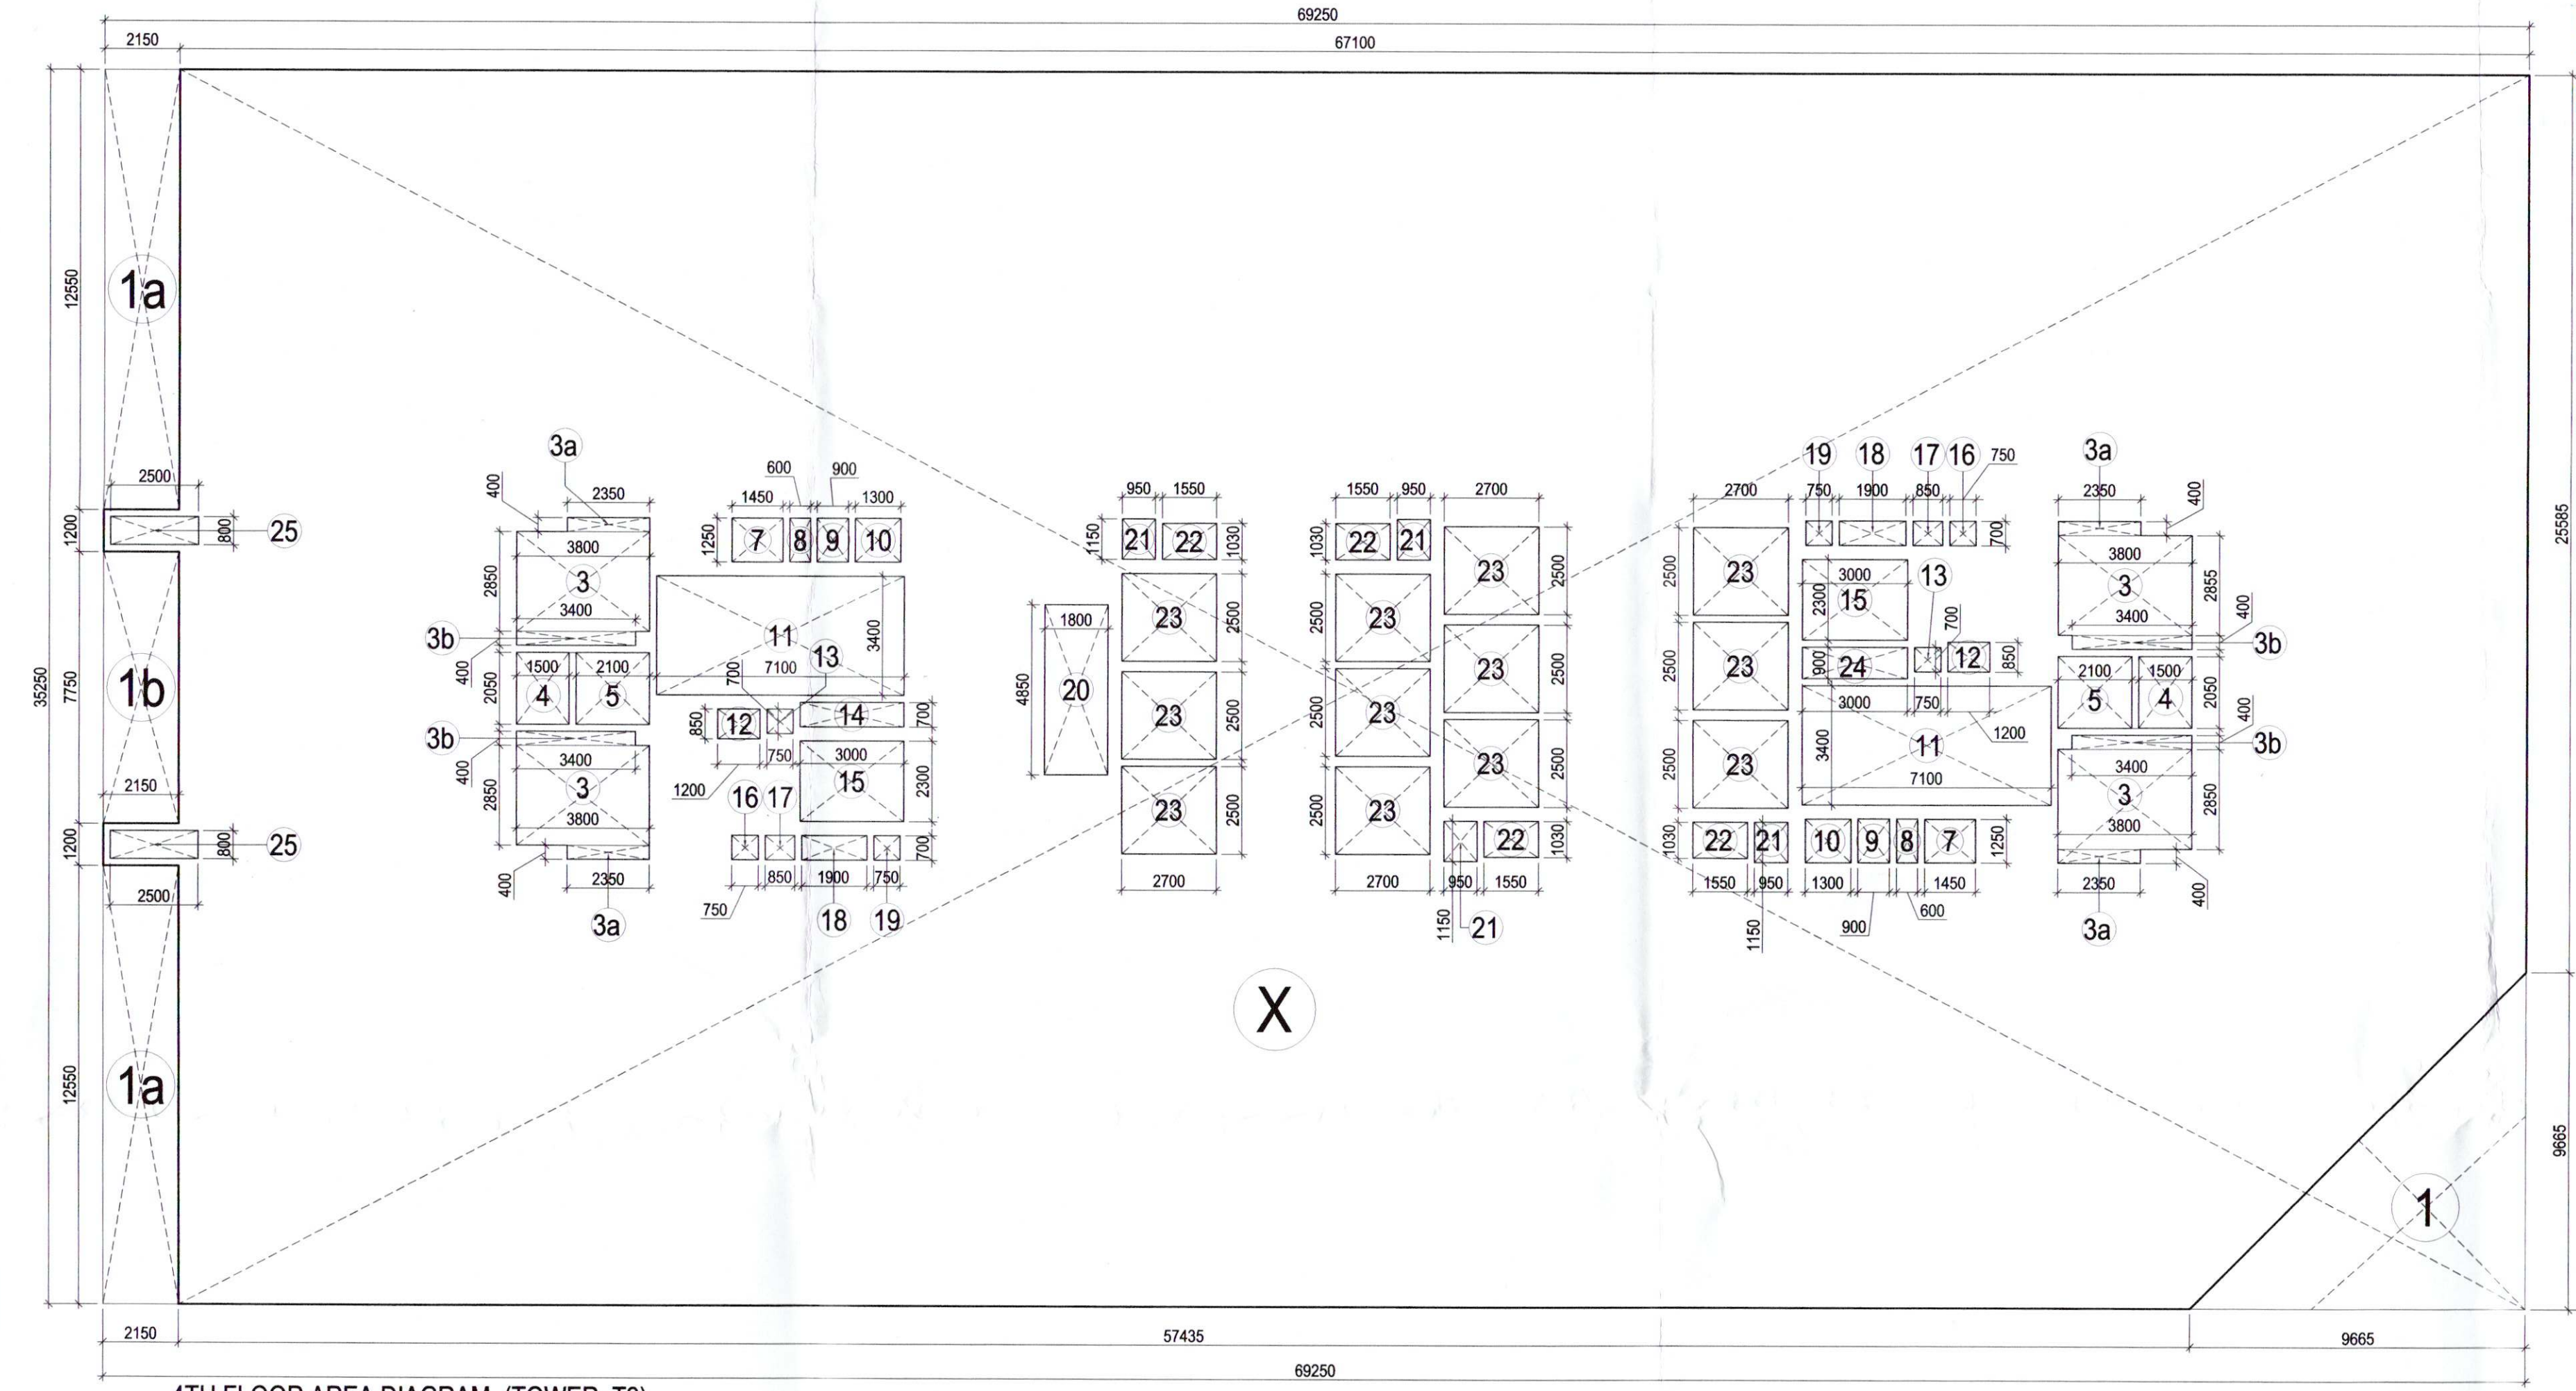


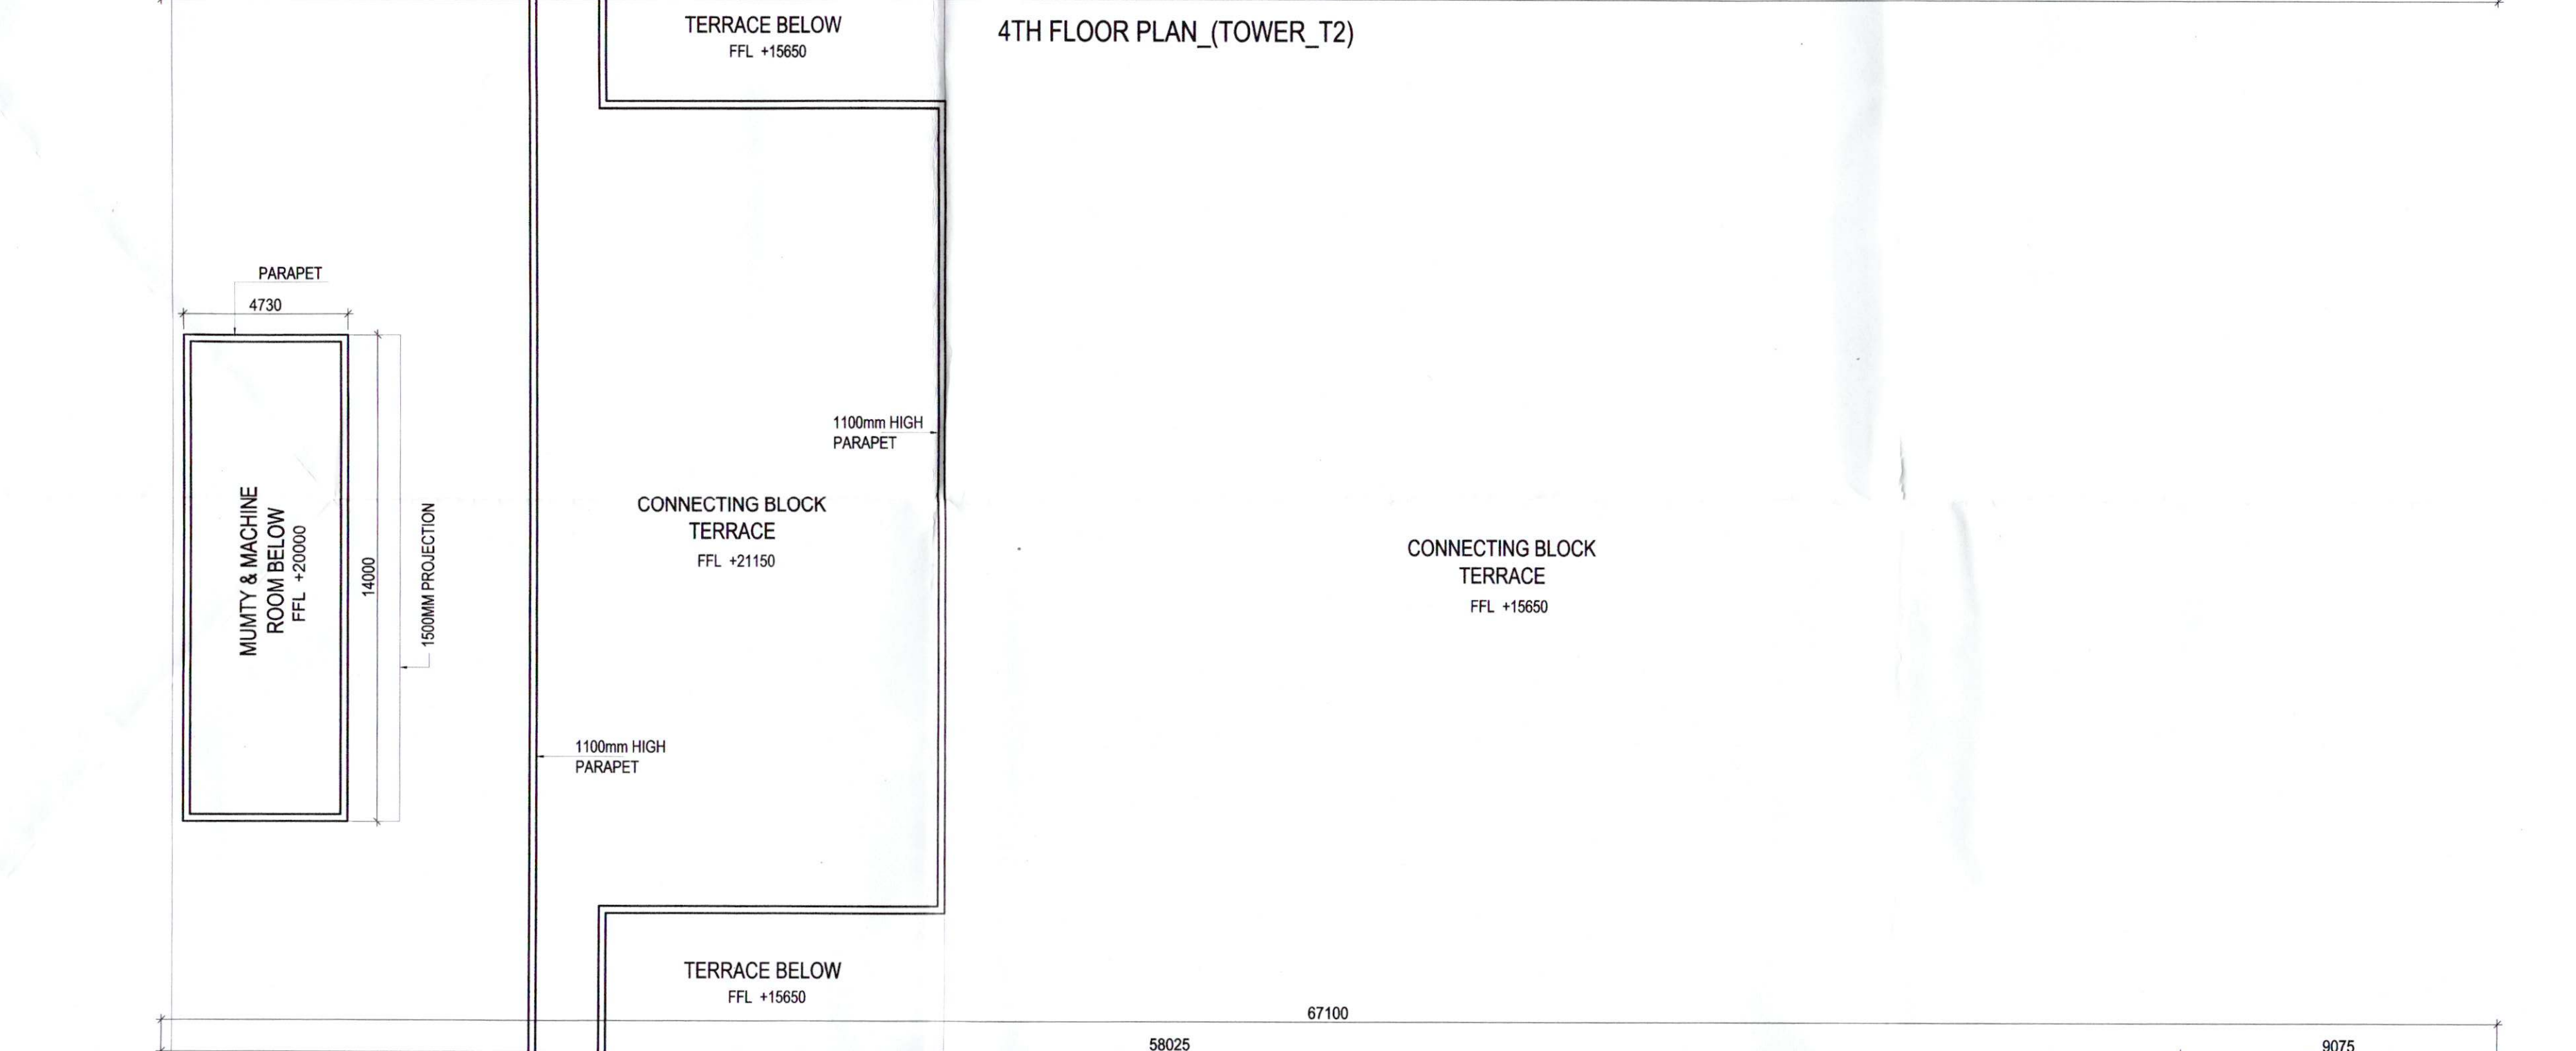

Checked and found correct for Public Health (Urban) Department in New Delhi. Date: 03.06.2019. Signature: [Signature].

For Public Health (Urban) Department in New Delhi. Date: 03.06.2019. Signature: [Signature].

AD.P.O. (HQ)
DFS PKA
Member B.P.C.

This is a PROVISIONAL APPROVED BUILDING PLAN only for purposes of inviting objection from the general public.

ARCHITECT (HQ)
Directorate of Town and Country Planning,
Haryana, Chandigarh.

MEHA CHANDEL
JD.

LEGEND FOR VERTICAL PIPES:
1. FRESH SOIL & WATER PIPE
2. FRESH WASTE & VENT PIPE
3. FRESH WASTE & VENT PIPE FOR RAIN
4. FRESH WASTE & VENT PIPE FOR RAIN
5. FRESH WASTE & VENT PIPE
6. FRESH WASTE & VENT PIPE
DOOR/WINDOW SCHEDULE

NO.	TYPE	WIDTH	HEIGHT	NO.	AREA IN SQ.M
1	DOOR	1.00	2.10	1	2.10
2	DOOR	1.00	2.10	2	2.10
3	DOOR	1.00	2.10	3	2.10
4	DOOR	1.00	2.10	4	2.10
5	DOOR	1.00	2.10	5	2.10
6	DOOR	1.00	2.10	6	2.10
7	DOOR	1.00	2.10	7	2.10
8	DOOR	1.00	2.10	8	2.10
9	DOOR	1.00	2.10	9	2.10
10	DOOR	1.00	2.10	10	2.10
11	DOOR	1.00	2.10	11	2.10
12	DOOR	1.00	2.10	12	2.10
13	DOOR	1.00	2.10	13	2.10
14	DOOR	1.00	2.10	14	2.10
15	DOOR	1.00	2.10	15	2.10
16	DOOR	1.00	2.10	16	2.10
17	DOOR	1.00	2.10	17	2.10
18	DOOR	1.00	2.10	18	2.10
19	DOOR	1.00	2.10	19	2.10
20	DOOR	1.00	2.10	20	2.10
21	DOOR	1.00	2.10	21	2.10
22	DOOR	1.00	2.10	22	2.10
23	DOOR	1.00	2.10	23	2.10
24	DOOR	1.00	2.10	24	2.10
25	DOOR	1.00	2.10	25	2.10

4TH FLOOR AREA CALCULATIONS

S. No.	COEFF.	WIDTH	LENGTH	NO.	AREA IN SQ.M
1	0.5	1.00	2.10	1	2.10
2	0.5	1.00	2.10	2	2.10
3	0.5	1.00	2.10	3	2.10
4	0.5	1.00	2.10	4	2.10
5	0.5	1.00	2.10	5	2.10
6	0.5	1.00	2.10	6	2.10
7	0.5	1.00	2.10	7	2.10
8	0.5	1.00	2.10	8	2.10
9	0.5	1.00	2.10	9	2.10
10	0.5	1.00	2.10	10	2.10
11	0.5	1.00	2.10	11	2.10
12	0.5	1.00	2.10	12	2.10
13	0.5	1.00	2.10	13	2.10
14	0.5	1.00	2.10	14	2.10
15	0.5	1.00	2.10	15	2.10
16	0.5	1.00	2.10	16	2.10
17	0.5	1.00	2.10	17	2.10
18	0.5	1.00	2.10	18	2.10
19	0.5	1.00	2.10	19	2.10
20	0.5	1.00	2.10	20	2.10
21	0.5	1.00	2.10	21	2.10
22	0.5	1.00	2.10	22	2.10
23	0.5	1.00	2.10	23	2.10
24	0.5	1.00	2.10	24	2.10
25	0.5	1.00	2.10	25	2.10

TOTAL DEDUCTIONS (A) = 746.761
COVERED AREA (A - B) = 4196.264

Key Plan

PROJECT
REVISED BUILDING PLAN FOR WORLD TRADE CENTRE MEASURING 11.470 ACRES (LICENCE NO. 58 TO 62 OF 1997 DATED 29.11.1997) IN SECTOR 33, GURGAON BEING DEVELOPED BY M/S ENERGETIC CONSTRUCTION PVT. LTD.

ARCHITECTS

ARCHITECT'S SEAL & SIGNATURE

OWNER/AUTH. SIGN.

Scale: 1:150
Drawing Title: 4TH FLOOR PLAN & AREA CALCULATION (TOWER_T1 & T2)
Drawing No: WTC / A-11