

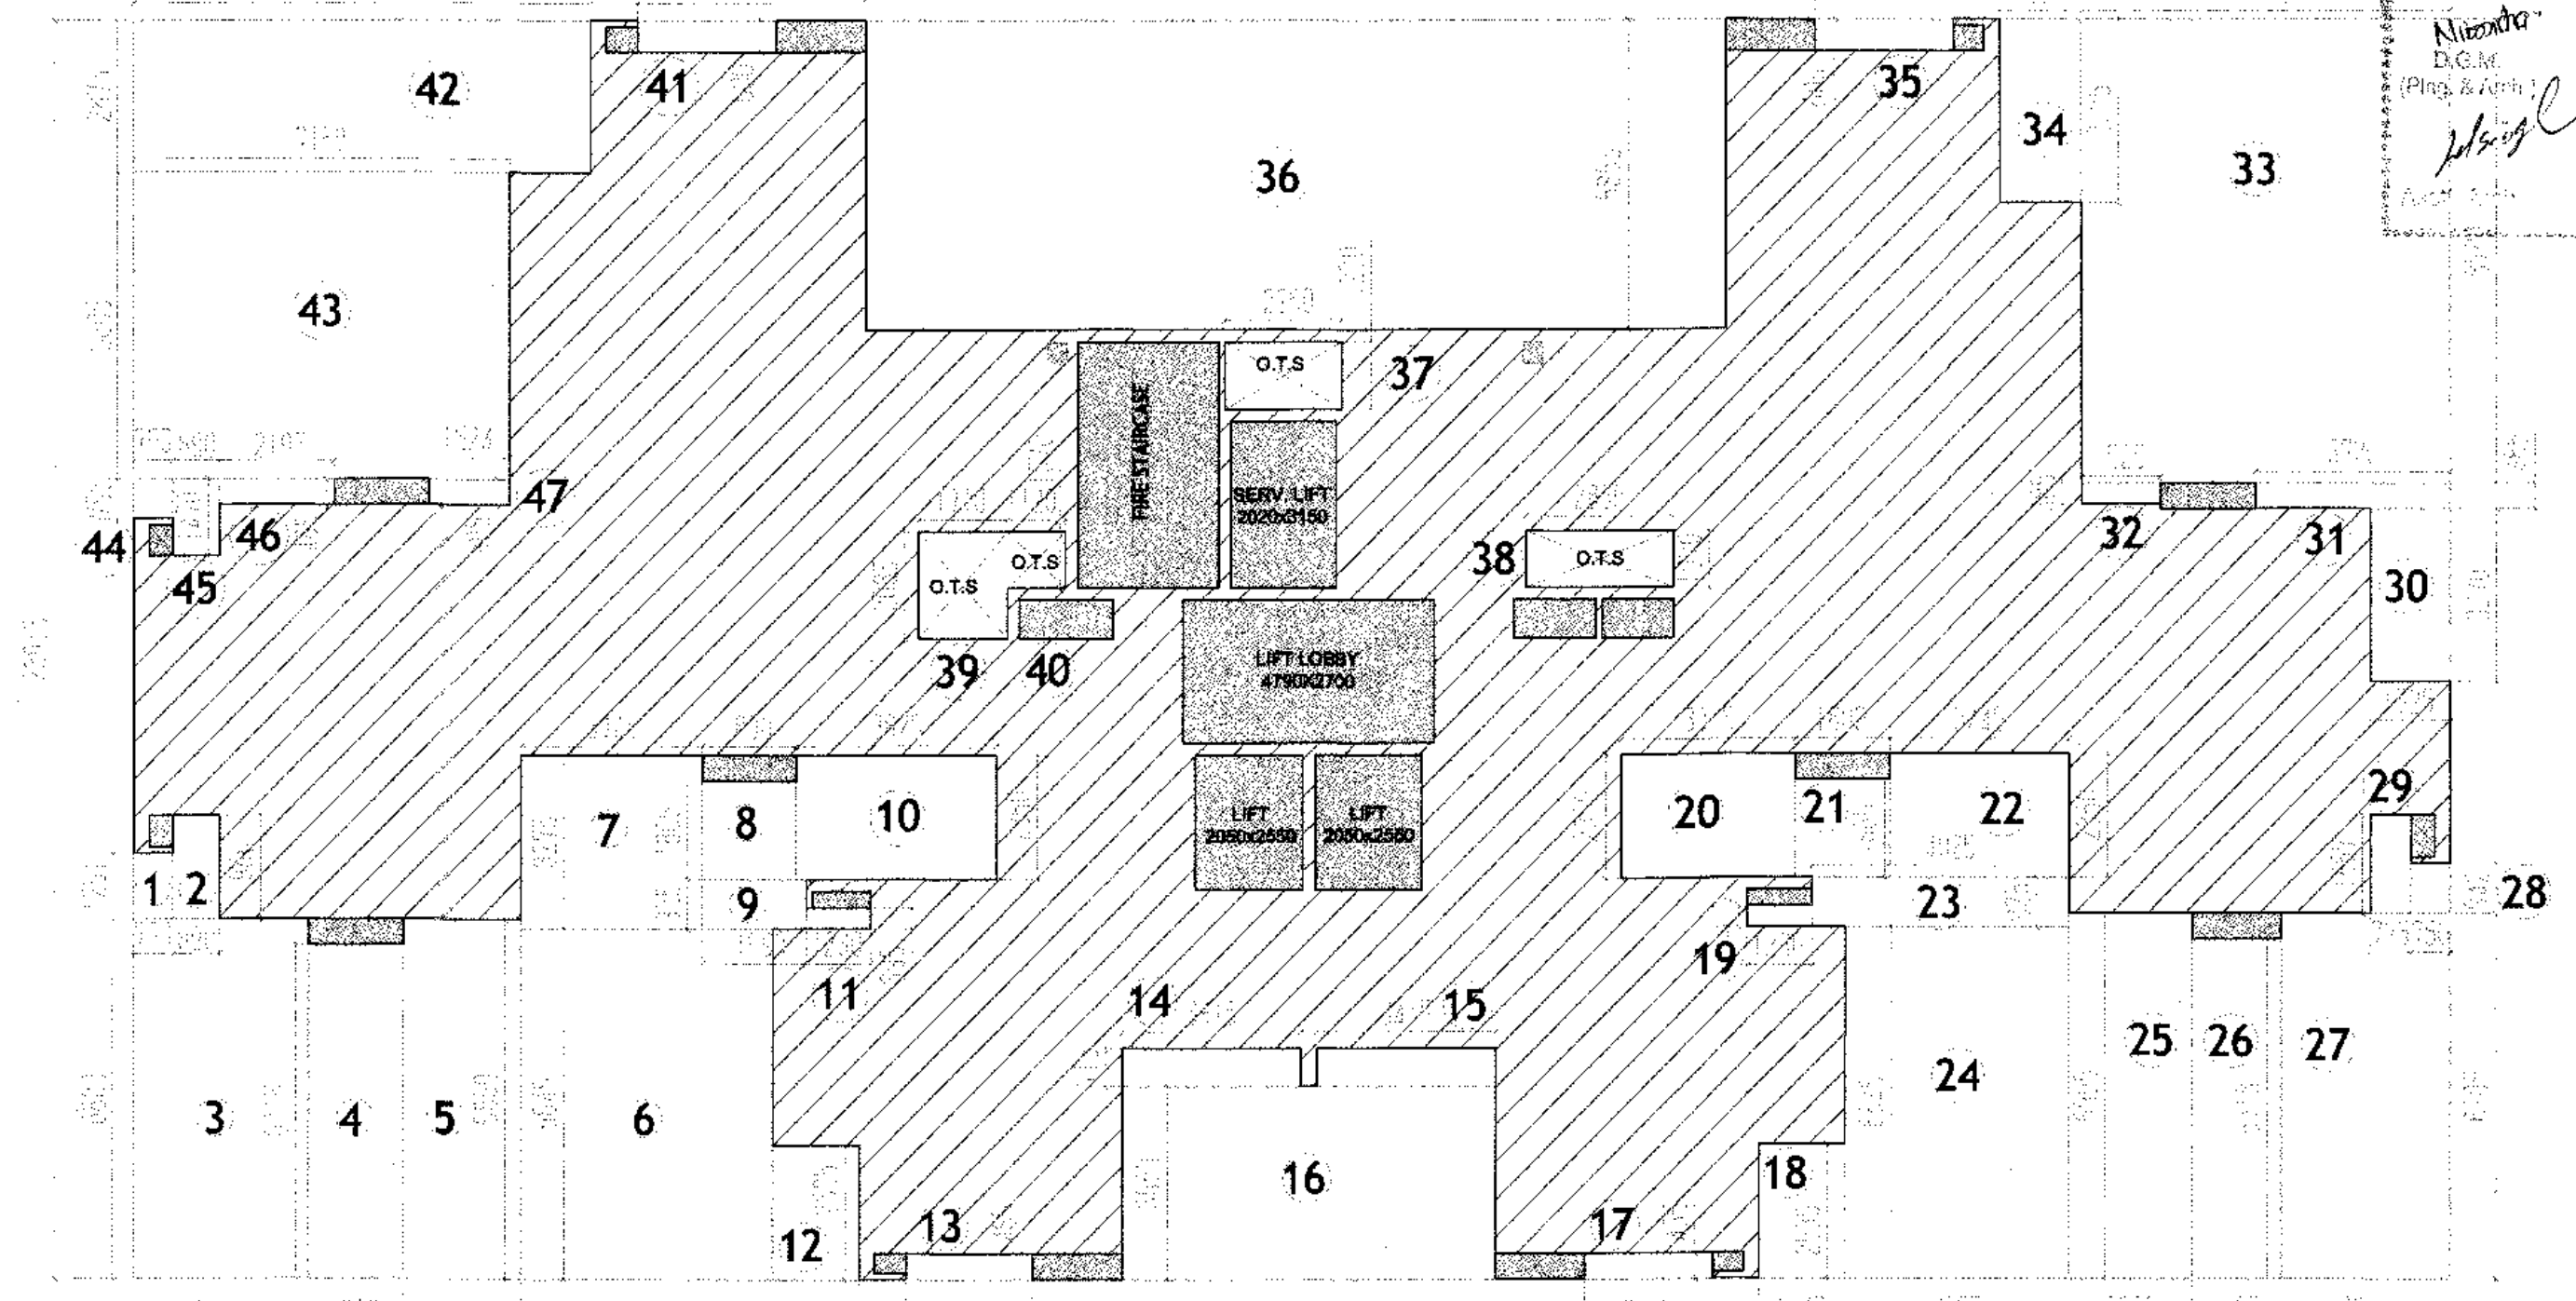


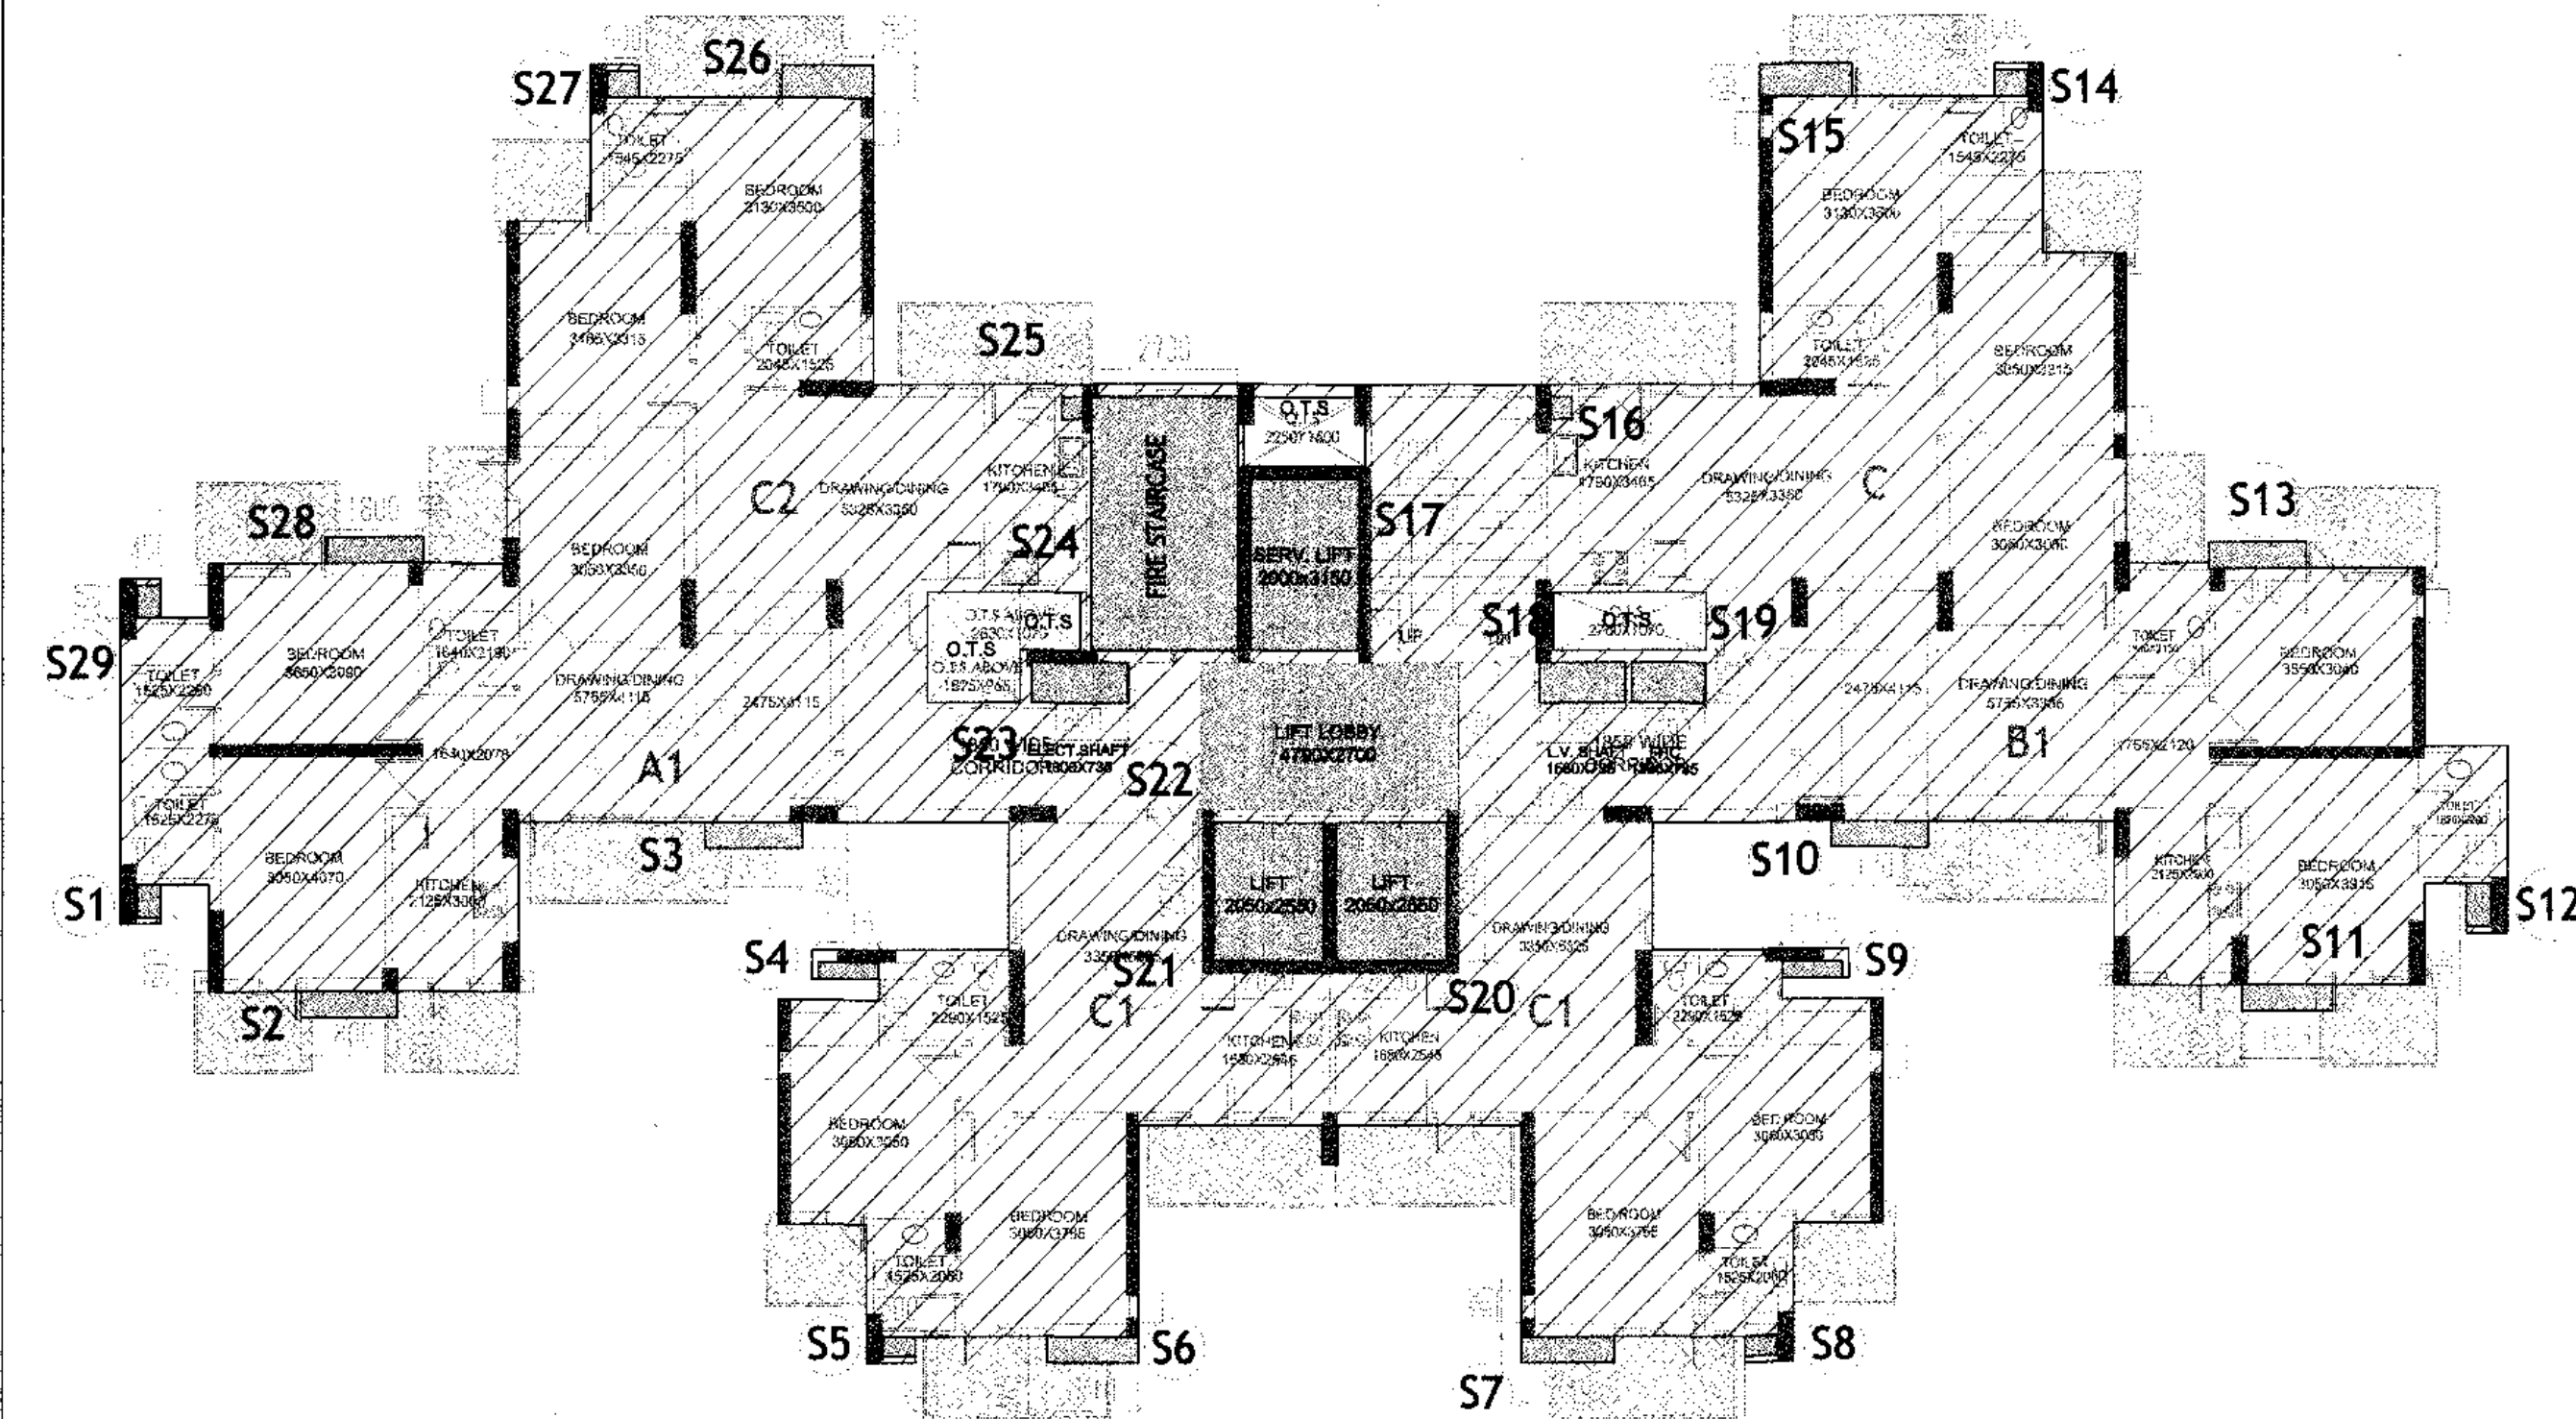

ENVELOPE PLAN

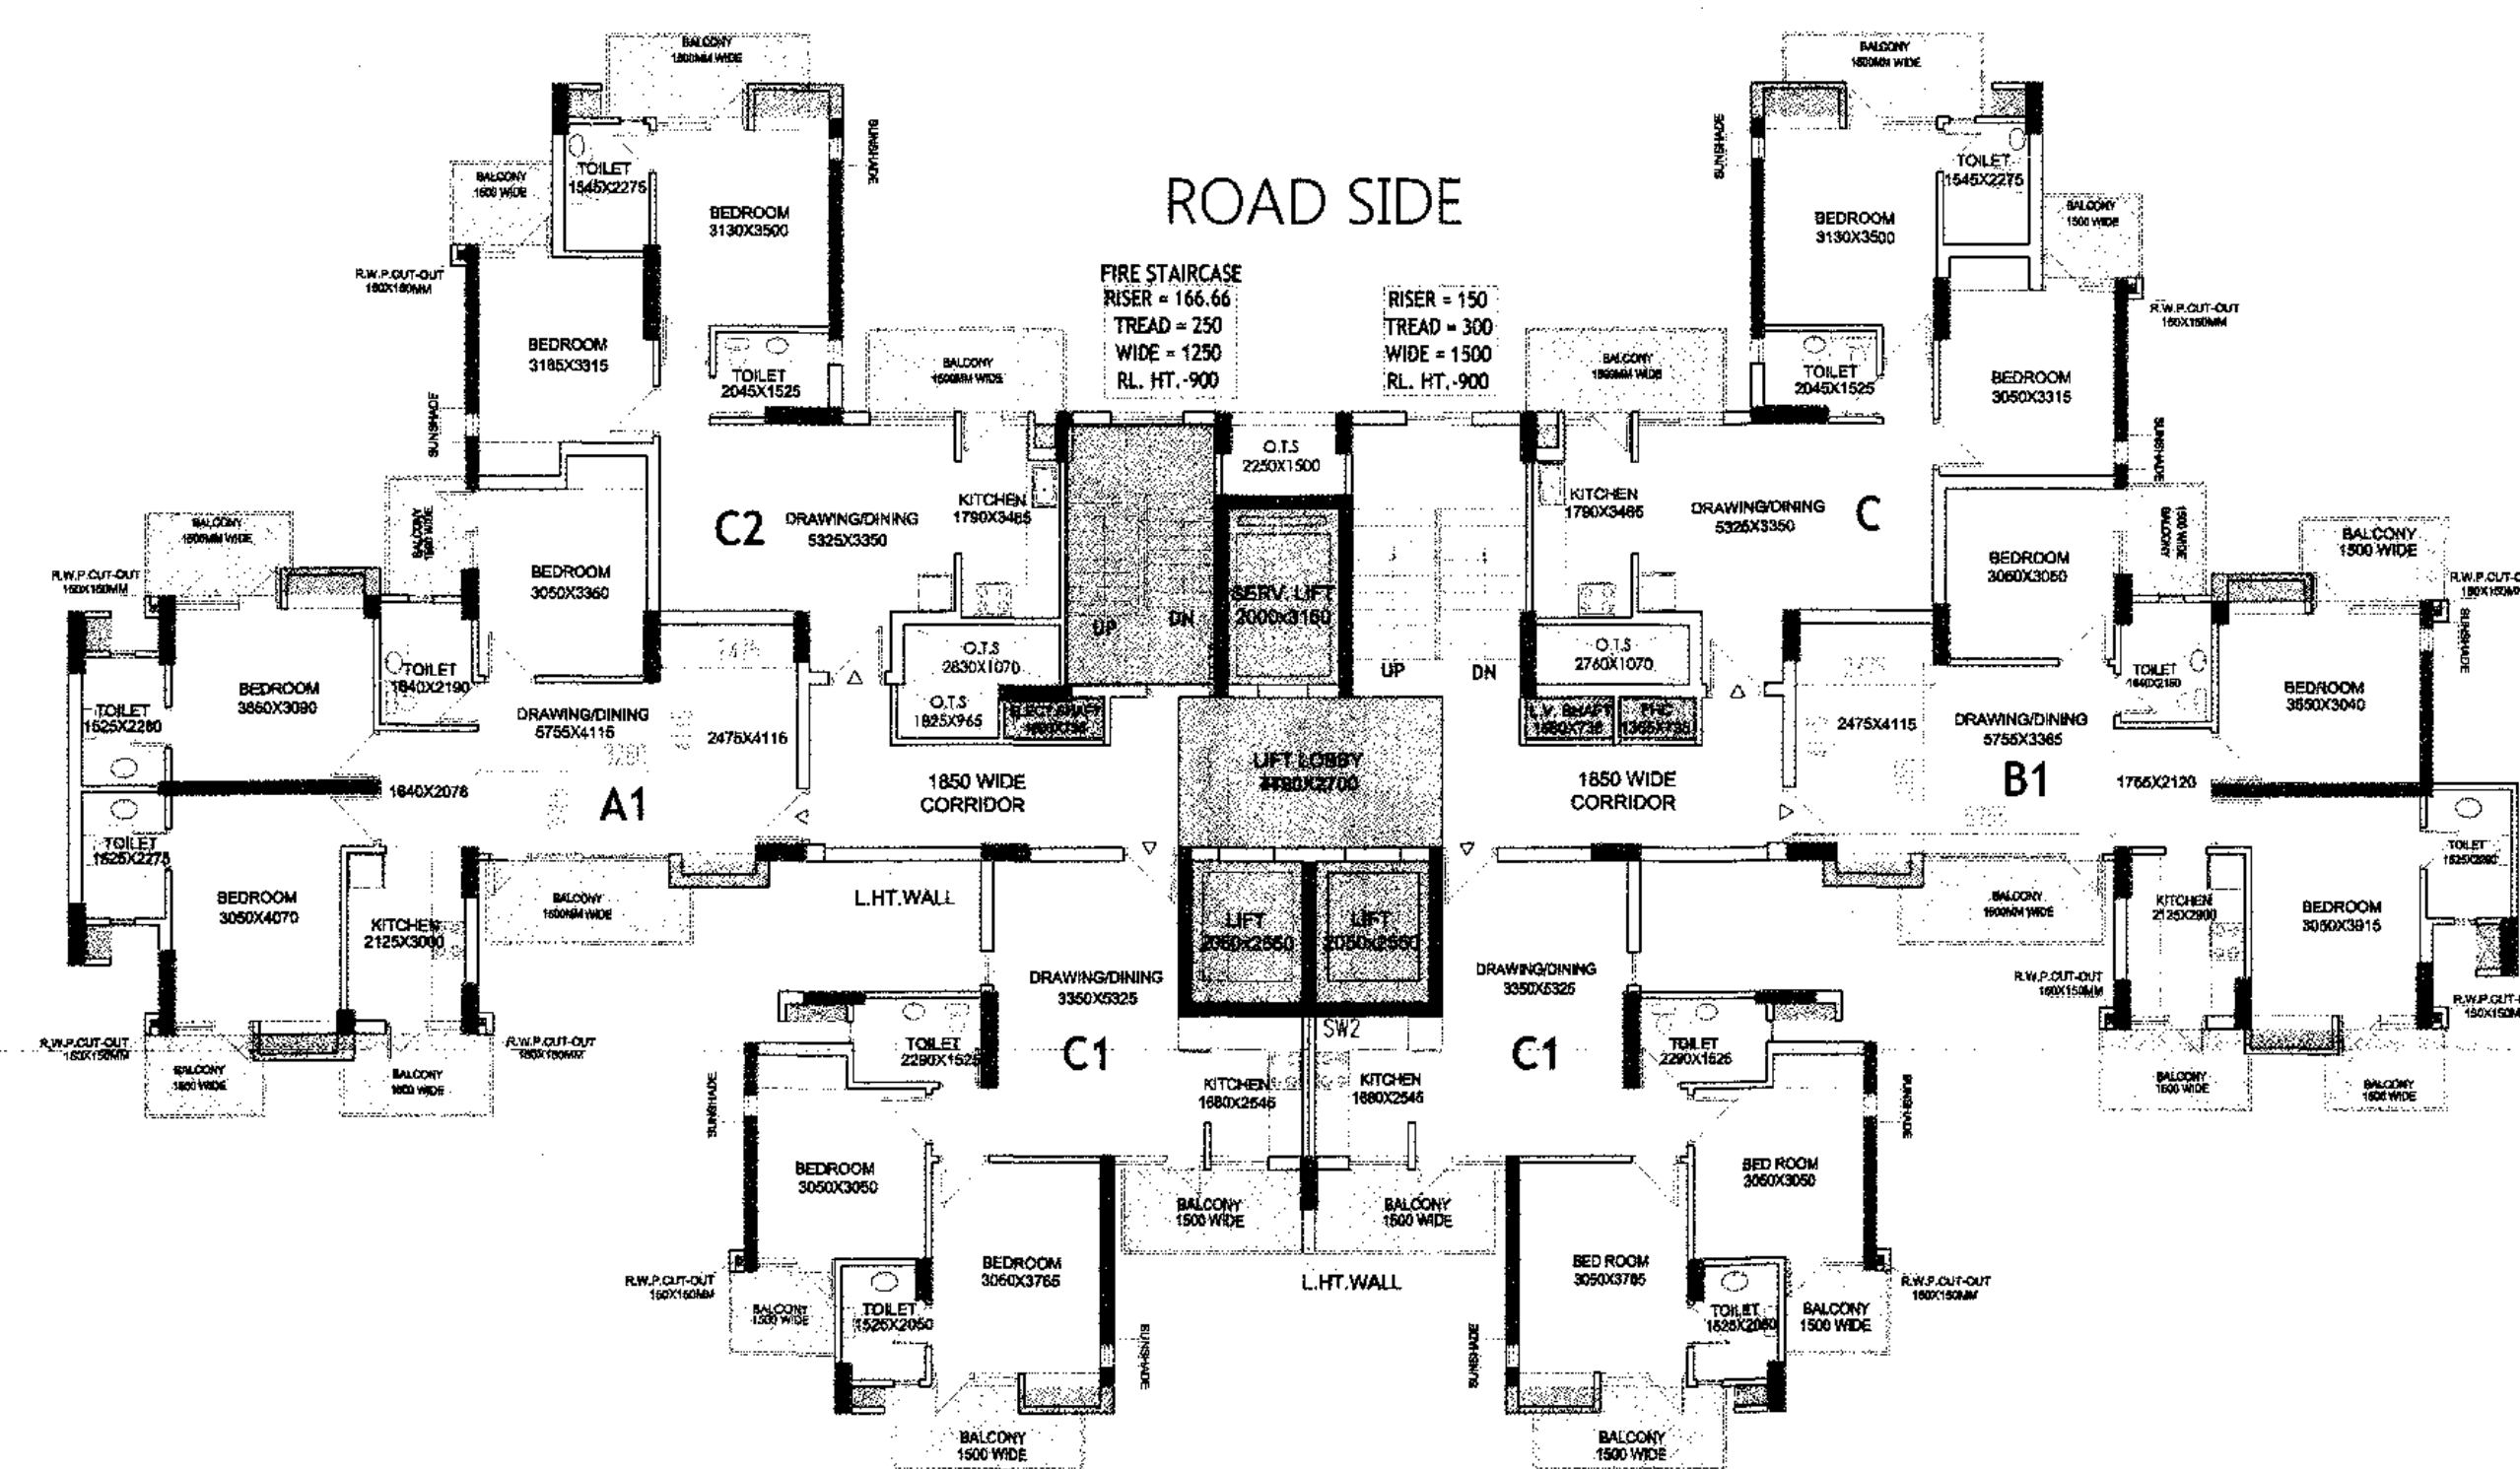

2nd FLOOR TO
22st FLOOR PLAN
TOWER-2

IDENTICAL TOWERS
FLOOR PLANS(TOWER 1 & 2)

AREA CALCULATION			
LENGTH	BREADTH	AREA	
44.245	X 23.815	=	1053.695

OPEN AREAS			
NO.	LENGTH	BREADTH	AREA
1	0.750	X 1.251	= 0.938
2	0.890	X 1.966	= 1.750
3	3.340	X 6.800	= 22.712
4	1.810	X 6.315	= 11.430
5	2.240	X 6.800	= 15.232
6	4.805	X 6.645	= 31.929
7	3.445	X 3.275	= 11.282
8	1.800	X 1.855	= 3.357
9	1.990	X 0.925	= 1.841
10	3.825	X 2.350	= 8.989
11	1.230	X 0.395	= 0.486
12	1.640	X 2.535	= 4.157
13	2.425	X 0.485	= 1.176
14	3.415	X 0.715	= 2.442
15	3.415	X 0.715	= 2.442
16	7.130	X 3.650	= 26.025
17	2.425	X 0.485	= 1.176
18	1.640	X 2.535	= 4.157
19	1.230	X 0.395	= 0.486
20	3.315	X 2.350	= 7.790
21	1.800	X 1.855	= 3.357
22	3.445	X 2.350	= 8.096
23	4.925	X 0.925	= 4.556
24	4.795	X 6.645	= 31.854
25	2.955	X 6.905	= 20.408
26	1.695	X 6.418	= 10.879
27	3.224	X 6.905	= 22.262
28	0.750	X 0.942	= 0.707
29	0.775	X 1.857	= 1.439
30	1.525	X 3.270	= 4.987
31	3.720	X 0.485	= 1.804
32	1.525	X 0.385	= 0.587
33	7.045	X 8.780	= 61.855
34	1.550	X 3.475	= 5.386
35	2.640	X 0.600	= 1.584
36	16.440	X 5.855	= 96.256
37	2.250	X 1.270	= 2.858
38	2.830	X 1.070	= 3.028
39	1.710	X 2.035	= 3.480
40	1.120	X 1.070	= 1.198
41	2.640	X 0.600	= 1.584
42	8.710	X 2.875	= 25.041
43	7.159	X 5.803	= 41.558
44	0.750	X 0.755	= 0.566
45	0.890	X 1.470	= 1.308
46	2.195	X 0.485	= 1.065
47	1.524	X 0.485	= 0.739
TOTAL			510.785

SERVICE AREAS (1.5%)			
NAME	LENGTH	BREADTH	AREA (SQM)
S1	0.450	X 0.600	= 0.270
S2	1.800	X 0.485	= 0.873
S3	1.800	X 0.485	= 0.873
S4	1.115	X 0.300	= 0.335
S5	0.600	X 0.370	= 0.222
S6	1.710	X 0.485	= 0.829
S7	1.710	X 0.485	= 0.829
S8	0.600	X 0.370	= 0.222
S9	1.115	X 0.300	= 0.335
S10	1.800	X 0.485	= 0.873
S11	1.695	X 0.485	= 0.822
S12	0.450	X 0.800	= 0.360
S13	1.800	X 0.485	= 0.873
S14	0.600	X 0.485	= 0.291
S15	1.710	X 0.600	= 1.026
S16	0.380	X 0.415	= 0.158
S17	2.020	X 3.150	= 6.363
S18	1.580	X 0.735	= 1.161
S19	1.365	X 0.735	= 1.003
S20	2.050	X 2.550	= 5.228
S21	2.050	X 2.550	= 5.228
S22	4.790	X 2.700	= 12.933
S23	1.800	X 0.735	= 1.323
S24	2.700	X 4.654	= 12.566
S25	0.380	X 0.415	= 0.158
S26	1.710	X 0.600	= 1.026
S27	0.600	X 0.485	= 0.291
S28	1.800	X 0.485	= 0.873
S29	0.450	X 0.600	= 0.270
TOTAL			57.613

DOOR / WINDOW			
NAME	LENGTH	BREADTH	AREA (SQM)
DW	750	X 2100	= 1500
D	1000	X 2100	= 2100
D1	900	X 2100	= 1890
D2	750	X 2100	= 1575
W	1500	X 1500	= 2250
W1	1350	X 1500	= 2025
V	600	X 600	= 360

COVERED AREA FOR 2nd- 22nd FLOOR			
542.910	X 21	=	11401.105 SQM

TOTAL F.A.R.			
485.297	X 21	=	10191.242 SQM

COVERED AREA / FLOOR (SQM)			
542.910	X 21	=	11401.105

F.A.R. (SQM)			
542.910	X 21	=	11401.105

Project :-
PROPOSED REVISED GROUP HOUSING FOR
M/S SOLARIS REALTECH PRIVATE LTD
ON PLOT NO- GH- 16 B, SECTOR 01
GREATER NOIDA.

REVISED SANCTION DRAWING

DRAWING TITLE :-
IDENTICAL TOWERS
FLOOR PLANS(TOWER 1 & 2)

SCALE :-
1:100, 1:200

DRG. No. :-
12

Project Architect
response@rba.net.in
B-33, Sector-51,
NOIDA 201301, INDIA
Telephone (95120)4246195-96
Fax (95120)4246195
www.rba.net.in

Rajiv Kumar
AUTHORISED SIGNATORY

ARCHITECT SIGN

OWNER SIGN